

REF: V190790

DATE: 27 October 2020

Planning Panels Victoria

1 Spring Street

Melbourne VIC 3000

Attention: Mr. Tim Hellsten (Panel Chair)

Dear Sir,

RE: AMENDMENT C243 TO THE HUME PLANNING SCHEME – PANEL HEARING



We refer to the Planning Panels Victoria direction for an infrastructure costings and bridge design/economic and infrastructure contributions conclave to be convened as part of the Amendment Hearing. The experts have completed the meeting as directed by the Panel with a summary of the meeting details provided in the following table.

Date / Time	16 October 2020 from 10am to 12pm
Attendees:	Justin Ganly - Deep End Services (JG); Lance Weatherell - WT Partnership (LW); Rob Howard - Hatch (RH); Mark Fleming - Beveridge Williams (MF); Matt Ainsaar - Urban Enterprise (MA); Stephen Watters - SMEC (SW); Jason Black - Insight Planning (JB); Mark Breuer - Spiire (MB); Mark Whalen - GHD (MW)

Item	Description	Discussion
1.1	Preliminaries	Attendees noted there were 2 different but allied topics, infrastructure costings and bridge design, and economic and infrastructure contributions and they break up into 2 separate Teams meetings, allowing an agreed amount of time and reconvene. Two separate summaries would be produced and signed and combined in this summary. ITEM OUTCOME NOTED
1.2	Participants	The meeting for economic and infrastructure contributions was attended by JG, MA and JB. The meeting for infrastructure costings and bridge design was attended by LW, RH, MF, SW, MB and MW. ITEM OUTCOME NOTED
2	Key Issues	It was noted that the supplementary levy was substantially higher than other ICPs, and the key reason for the high cost was primarily related to the two bridges crossing Jacksons Creek and approach roads. The key ICP projects discussed were:

Item	Description	Discussion
		Northern Bridge Design and Costings (LD-BR-01) and the approach roads Southern Bridge Design and Costings (SS-BR-01) and the approach roads Intersections LR-IN-01 and LR-IN-02 ITEM OUTCOME: All Agreed
3.1	Bridge LD-BR-01	It was noted that the current 490 metre span steel bridge is a very expensive option. The rates adopted were generally agreed upon except for the rock earthworks rate which would be further investigated by all parties, who would report back. Upon review, a rate of \$55.00 per cubic metre for excavation in rock and disposal was adopted ITEM OUTCOME: All Agreed
3.2		MW noted the current design was produced following instruction by the VPA and sought to minimise disturbance to the creek and surrounding areas. ITEM OUTCOME NOTED
3.3		A super T structure over 490 metres using 35 metre spans would be a significantly cheaper structure but would require further piles in the Creek valley. ITEM OUTCOME: All Agreed
3.4		Having reviewed the ICP cost estimate for LR-BR-01, MB discussed two alternative bridge alignments that could be considered (Options A & B as per MB's expert report). It was agreed that cheaper options for a northern bridge crossing were feasible. MW felt that the Spiire option A solution intruded slightly into the 100 flood extent, and all agreed that this could be rectified during detailed design. ITEM OUTCOME: All Agreed
3.5		MB pointed out that the current ICP road gradeline on the west side of the creek was 19m above the natural terrain, and that this would not work in relation to the permitted subdivisional works at this point. It was discussed that the gradeline would need to be lowered to the natural terrain at that point. ITEM OUTCOME: All Agreed
3.6		The Spiire option A solution longitudinal grade on the eastern escarpment would likely require a climbing lane to be included. The ICP currently includes a climbing lane. ITEM OUTCOME: All Agreed
4.1	Bridge SS-BR-01	The bridge would be constructed by a gantry at deck level as the valley is steep. The costs of this solution are included in the cost estimates ITEM OUTCOME: All Agreed
4.2		MB presented two alternative bridge vertical alignments that resulted in shorter bridge deck (240m

Item	Description	Discussion
		length bridge compared to the ICP design of 315m length) which would result in less expensive construction. It was agreed that the shorter bridge lengths were feasible. ITEM OUTCOME: All Agreed
4.3		The alignment for the Spiire option B will enable some additional land to be released for subdivision. Due to the difference in height between proposed super T's and central steel girder, a panel should be added to the super T's to provide a continuous profile or if feasible revert back to a 100% super T structure. ITEM OUTCOME: All Agreed
5.1	LR-IN-01 and LR-IN-02	The allowance for service relocations shown in the SMEC estimates should be included ITEM OUTCOME: SW, MW Agreed. Other attendees not involved
5.2		In LR-IN-01 a transition back to the existing road should be included. Additional kerbing required by DoT should be included. ITEM OUTCOME: SW, MW Agreed. Other attendees not involved
5.3		SW questioned the pavement composition assumption relating to the ICP cost estimates. While pavement compositions and traffic loadings may differ, the nett effect on the pavement costs is thought to be similar, however the earthworks quantities should be reviewed to allow for a deeper pavement. ITEM OUTCOME: SW, MW Agreed. Other attendees not involved
5.4		The extent and financing of culverts crossing the road downstream of the MWC retarding basin in LR-IN-01 should be confirmed with MWC to determine whether it is included in a drainage scheme. If not included in the drainage scheme, the ICP cost estimate would need to cover the cost of these culverts crossing Lancefield Road and the eastern leg of the intersection. ITEM OUTCOME: All agreed
5.5		The extent of Kerb & Channel and concrete paths was questioned by SW, as was other miscellaneous items such as dam filling. The differences between estimates was attributed to a higher level of detail being available in the SMEC estimates. It was proposed that SW and MW reconvene with their designers to confirm the scope of work for LR-IN-01 and LR-IN-02 and the cost outcomes. ITEM OUTCOME: SW, MW Agreed. Other attendees not involved

  Item	Description	Discussion
Signed	Rob Howard	
	Mark Breuer	
	Mark Fleming	
	Stephen Watters	
	Lance Weatherell	
	Mark Whalen	




SUNBURY RD

BULLA - DIGGERS REST RD TO POWLETT ST

Controlled Copy
Issue Number



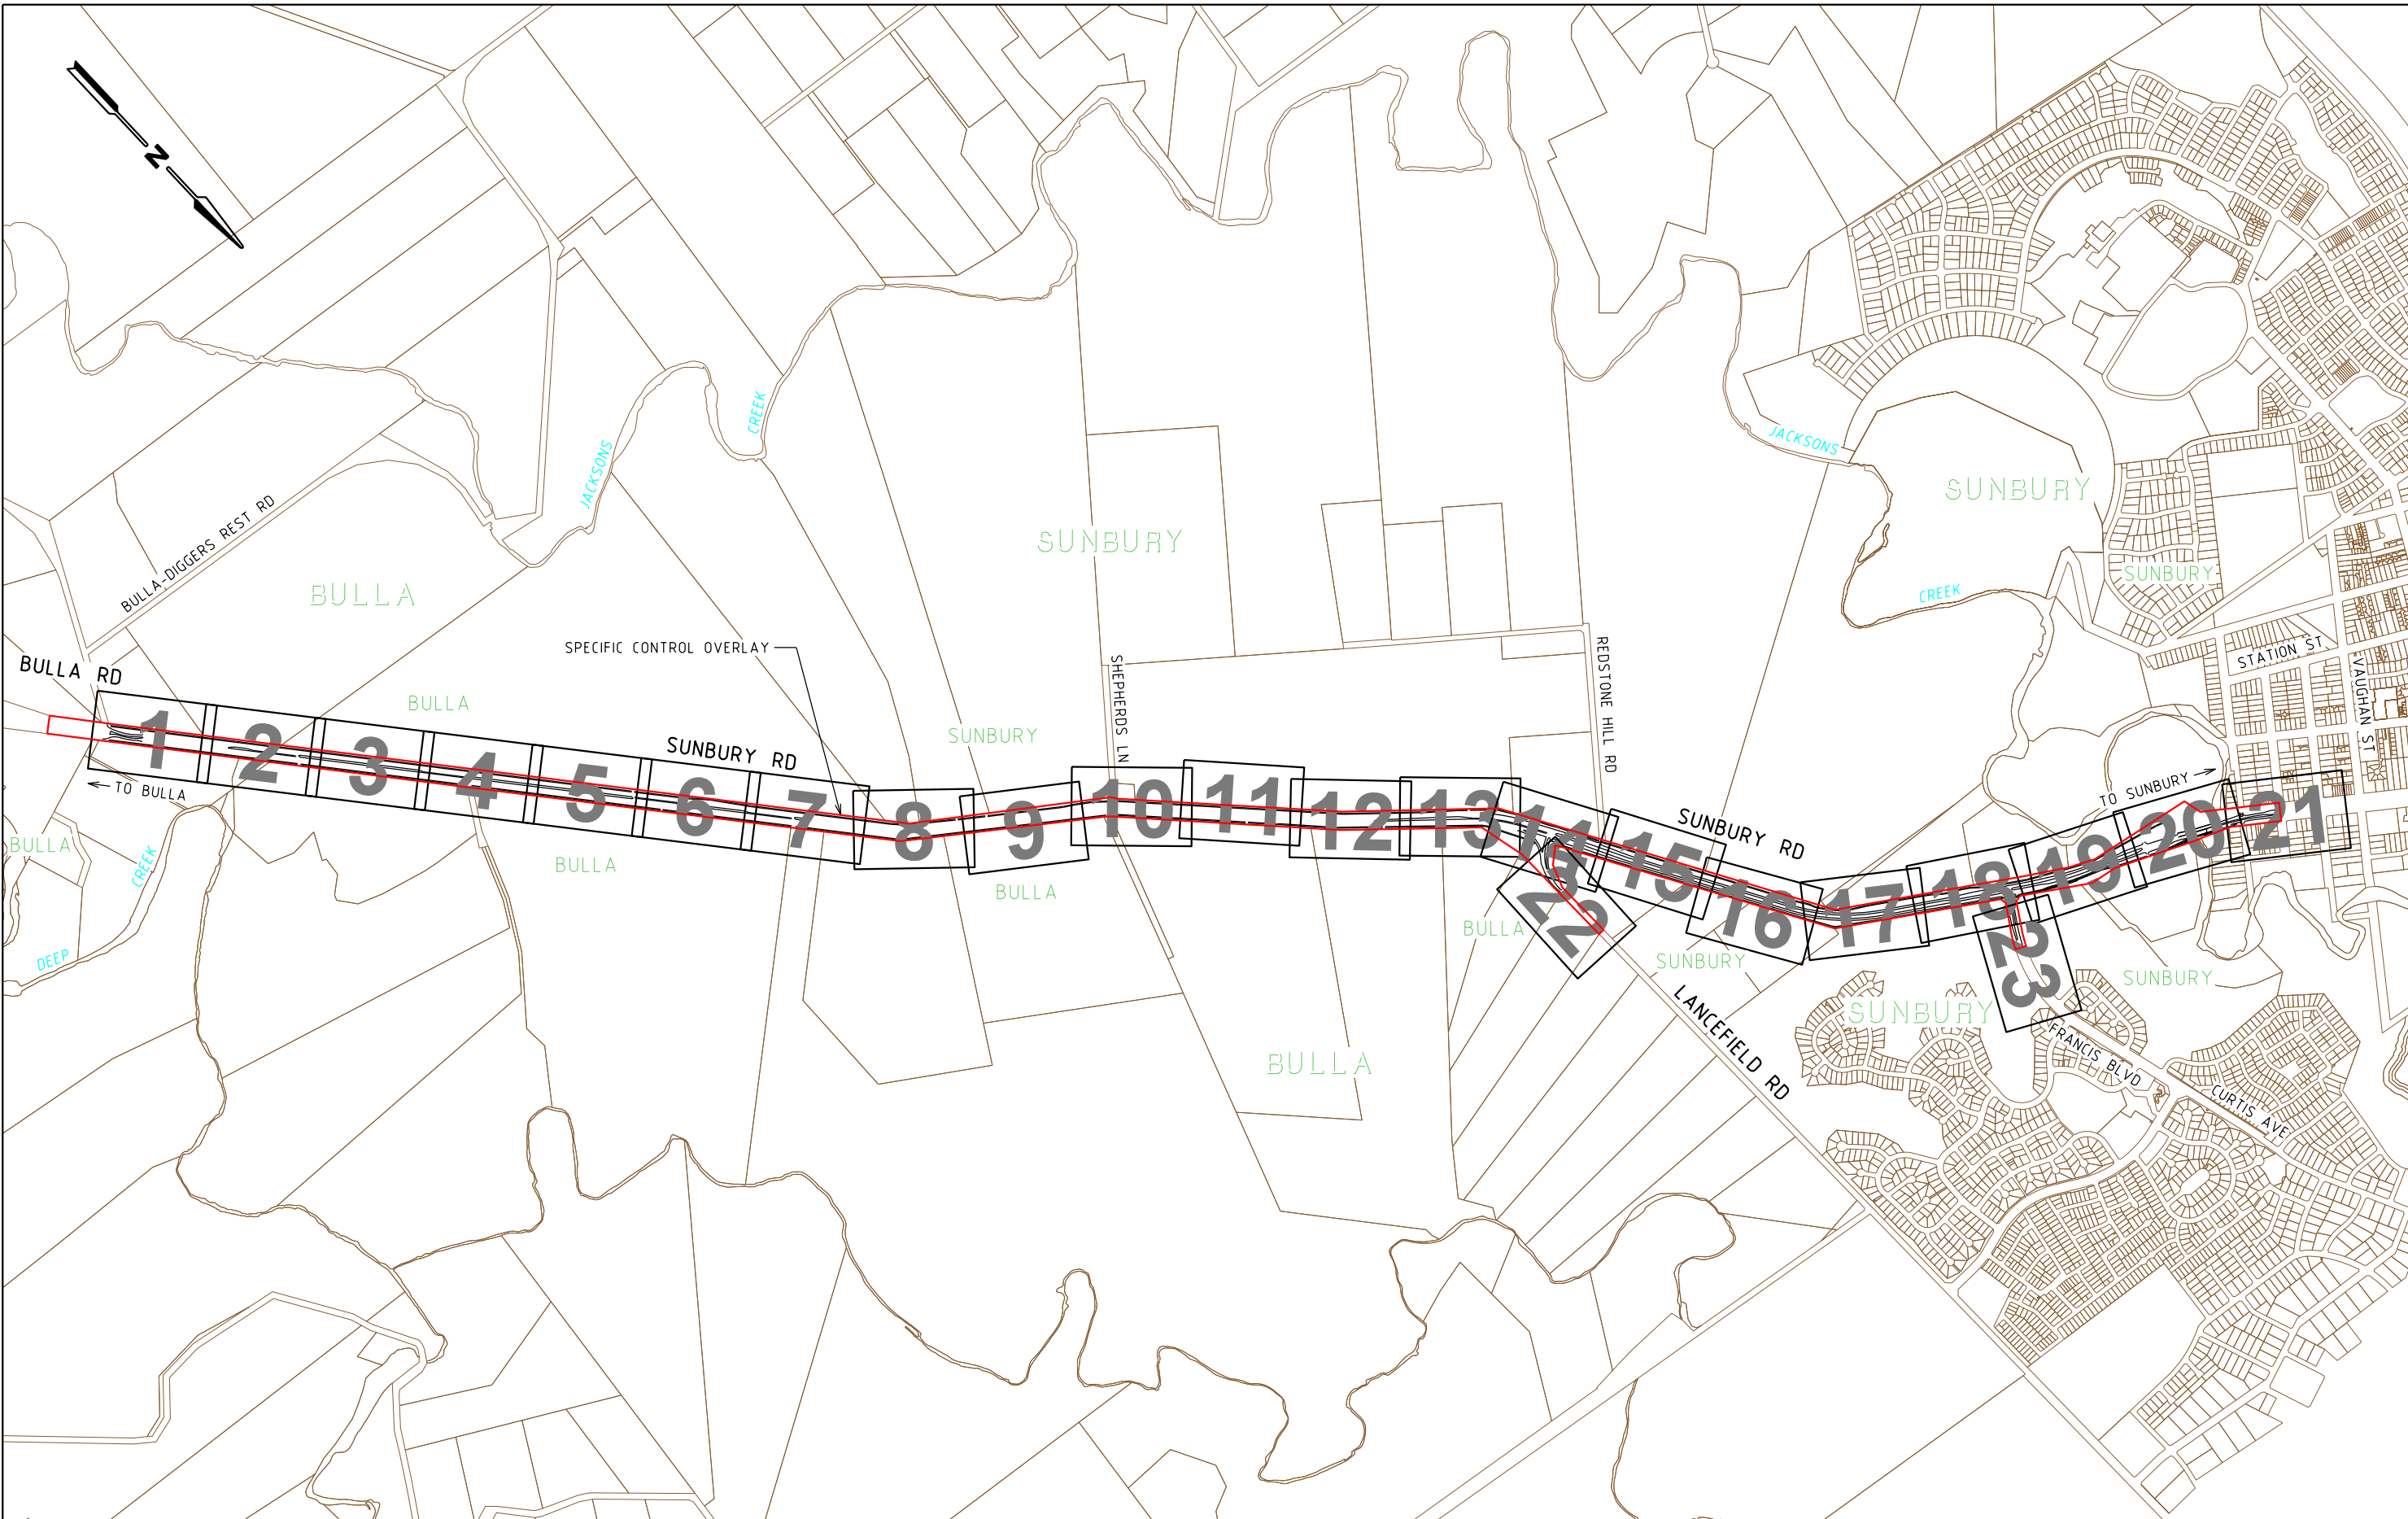

6/12/2018 1:07:12 PM
Default
2135645A-33-CIV-0002.dgn

E			
D			
C			
B			
A	SB	06.12.18	ISSUE FOR TENDER
ISSUE	APP'D	DATE	AMENDMENT

GENERAL NOTES



Level 15, 28 Freshwater Place, Southbank
Melbourne, VIC 3006, Australia
Tel: +61 3 9861 1111 Fax: +61 3 9861 1144
wsp.com

WSP DRAWING NO. 2135645A-33-CIV-0002	
DESIGNED F. DE FAZIO 06.12.18	
APPROVED S. BONG 06.12.18	
CAT: PS101340_2135645A PROJ: NORTHERN ROADS UPGRADE PROJECT FILE: 2135645A-33-CIV-0002.dgn	

ISSUE FOR TENDER

SUNBURY RD BULLA - DIGGERS REST RD TO POWLETT ST	
LOCALITY KEY PLAN	
FILE NO.	CONTRACT NO.
SHEET NO. 2	DRAWING NO. CIV-0002
ISSUE A	

SCALE OF METRES

HOR 0 200 400
VER 0 200 400

6/12/2018 1:07:14 PM Default 2135645A-33-CIV-0003.dgn

				WSP DRAWING NO. 2135645A-33-CIV-0003		ISSUE FOR TENDER						
E				GENERAL NOTES	 Level 15, 28 Freshwater Place, Southbank Melbourne, VIC 3006, Australia Tel: +61 3 9861 1111 Fax: +61 3 9861 1144 wsp.com	DESIGNED F. DE FAZIO 06.12.18			SUNBURY RD BULLA - DIGGERS REST RD TO POWLETT ST			
D						APPROVED S. BONG 06.12.18						
C						CAT: PS101340_2135645A PROJ: NORTHERN ROADS UPGRADE PROJECT FILE: 2135645A-33-CIV-0003.dgn		SCALE OF METRES NOT TO SCALE				
B						HOR VER		FILE NO.	CONTRACT NO.	SHEET NO. 3	DRAWING NO. CIV-0003	ISSUE A
A	SB	06.12.18	ISSUE FOR TENDER									
ISSUE	APP'D	DATE	AMENDMENT					TABLE OF CONTENTS				

SHEET No.	DRAWING No.	COMPUTER FILE	DESCRIPTION
GENERAL			
1	CIV-0001	2135645A-33-CIV-0001.dgn	COVER SHEET
2	CIV-0002	2135645A-33-CIV-0002.dgn	LOCALITY KEY PLAN
3	CIV-0003	2135645A-33-CIV-0003.dgn	TABLE OF CONTENTS

TYPICAL CROSS SECTIONS

1	CIV-0101	2135645A-33-CIV-0101.dgn	TYPICAL CROSS SECTIONS
2	CIV-0102	2135645A-33-CIV-0102.dgn	TYPICAL CROSS SECTIONS
3	CIV-0103	2135645A-33-CIV-0103.dgn	TYPICAL CROSS SECTIONS

GEOMETRIC PLANS

1 T0	CIV-1001	2135645A-33-CIV-1001.dgn	GEOMETRIC PLAN
8	CIV-1008	2135645A-33-CIV-1008.dgn	GEOMETRIC PLAN

ALIGNMENT PLANS

1 T0	CIV-2001	2135645A-33-CIV-2001.dgn	ALIGNMENT PLAN
23	CIV-2023	2135645A-33-CIV-2023.dgn	ALIGNMENT PLAN

LONGITUDINAL SECTIONS

1 T0	CIV-5001	2135645A-33-CIV-5001.dgn	LONGITUDINAL SECTION
12	CIV-5012	2135645A-33-CIV-5012.dgn	LONGITUDINAL SECTION



BRIDGE OVER JACKSONS CREEK

1	STR-1001	2135645A-33-STR-1001.dgn	GENERAL ARRANGEMENT
2	STR-1002	2135645A-33-STR-1002.dgn	CROSS SECTIONS

UTILITY IMPACT ASSESSMENT PLANS

1 T0	UTL-2001	2135645A-33-UTL-2001.dgn	UTILITY IMPACT ASSESSMENT PLANS
23	UTL-2023	2135645A-33-UTL-2023.dgn	UTILITY IMPACT ASSESSMENT PLANS

COMPUTER FILES	DESCRIPTION
2135645A_A3_CaddPro.dgn	TITLE BLOCK
29700-lis--es-01	SURVEY ENHANCEMENT FILE
29700-lis--es-02	SURVEY ENHANCEMENT FILE
29700-lis--es-03	SURVEY ENHANCEMENT FILE
29700-lis--fs-01	FEATURE SURVEY
29700-lis--fs-02	FEATURE SURVEY
29700-lis--fs-03	FEATURE SURVEY
X-2135645A-33-CIV-AL00.dgn	GEOMETRIC PLAN
X-2135645A-33-CIV-AP00.dgn	AERIAL PHOTO
X-2135645A-33-CIV-CB00.dgn	CADASTRAL BASE
X-2135645A-33-CIV-CE00.dgn	EXISTING CONTOURS
X-2135645A-33-CIV-CH00.dgn	CHAINAGES
X-2135645A-33-CIV-D200.dgn	FUNCIONAL LAYOUT 2D
X-2135645A-33-CIV-D300.dgn	FUNCIONAL LAYOUT 3D
X-2135645A-33-CIV-DBYD.dgn	EXISTING UTILITIES
X-2135645A-33-CIV-EW00.dgn	EARTHWORKS
X-2135645A-33-CIV-IN00.dgn	NOTES
X-2135645A-33-CIV-LS00.dgn	LONGITUDINAL SECTION
X-2135645A-33-CIV-PB00.dgn	PROJECT BOUNDARY
X-2135645A-33-CIV-PE00.dgn	PAVEMENT EXISTING
X-2135645A-33-CIV-SC001.dgn	SPECIFIC CONTROL OVERLAY
X-2135645A-33-CIV-SH00.dgn	SHEET LAYOUT
X-2135645A-33-CIV-VT00.dgn	VEGETATION
X-2135645A-33-CIV-XT00.dgn	TYPICAL CROSS SECTIONS
X-2135645A-33-CIV-NESTED DESIGN.dgn	NESTED DESIGN
X-2135645A-33-CIV-NESTED DESIGN - SERVICES.dgn	NESTED DESIGN SERVICES
X-2135645A-33-CIV-NESTED EXISTING.dgn	NESTED EXISTING
X-2135645A-33-CIV-NESTED EXISTING SERVICES.dgn	NESTED EXISTING SERVICES
X-2135645A-33-STR-D200.dgn	BRIDGE FUNCTIONAL LAYOUT 2D
X-2135645A-33-STR-D201.dgn	BRIDGE FUNCTIONAL LAYOUT 2D
X-2135645A-33-STR-SH00.dgn	BRIDGE SHADING

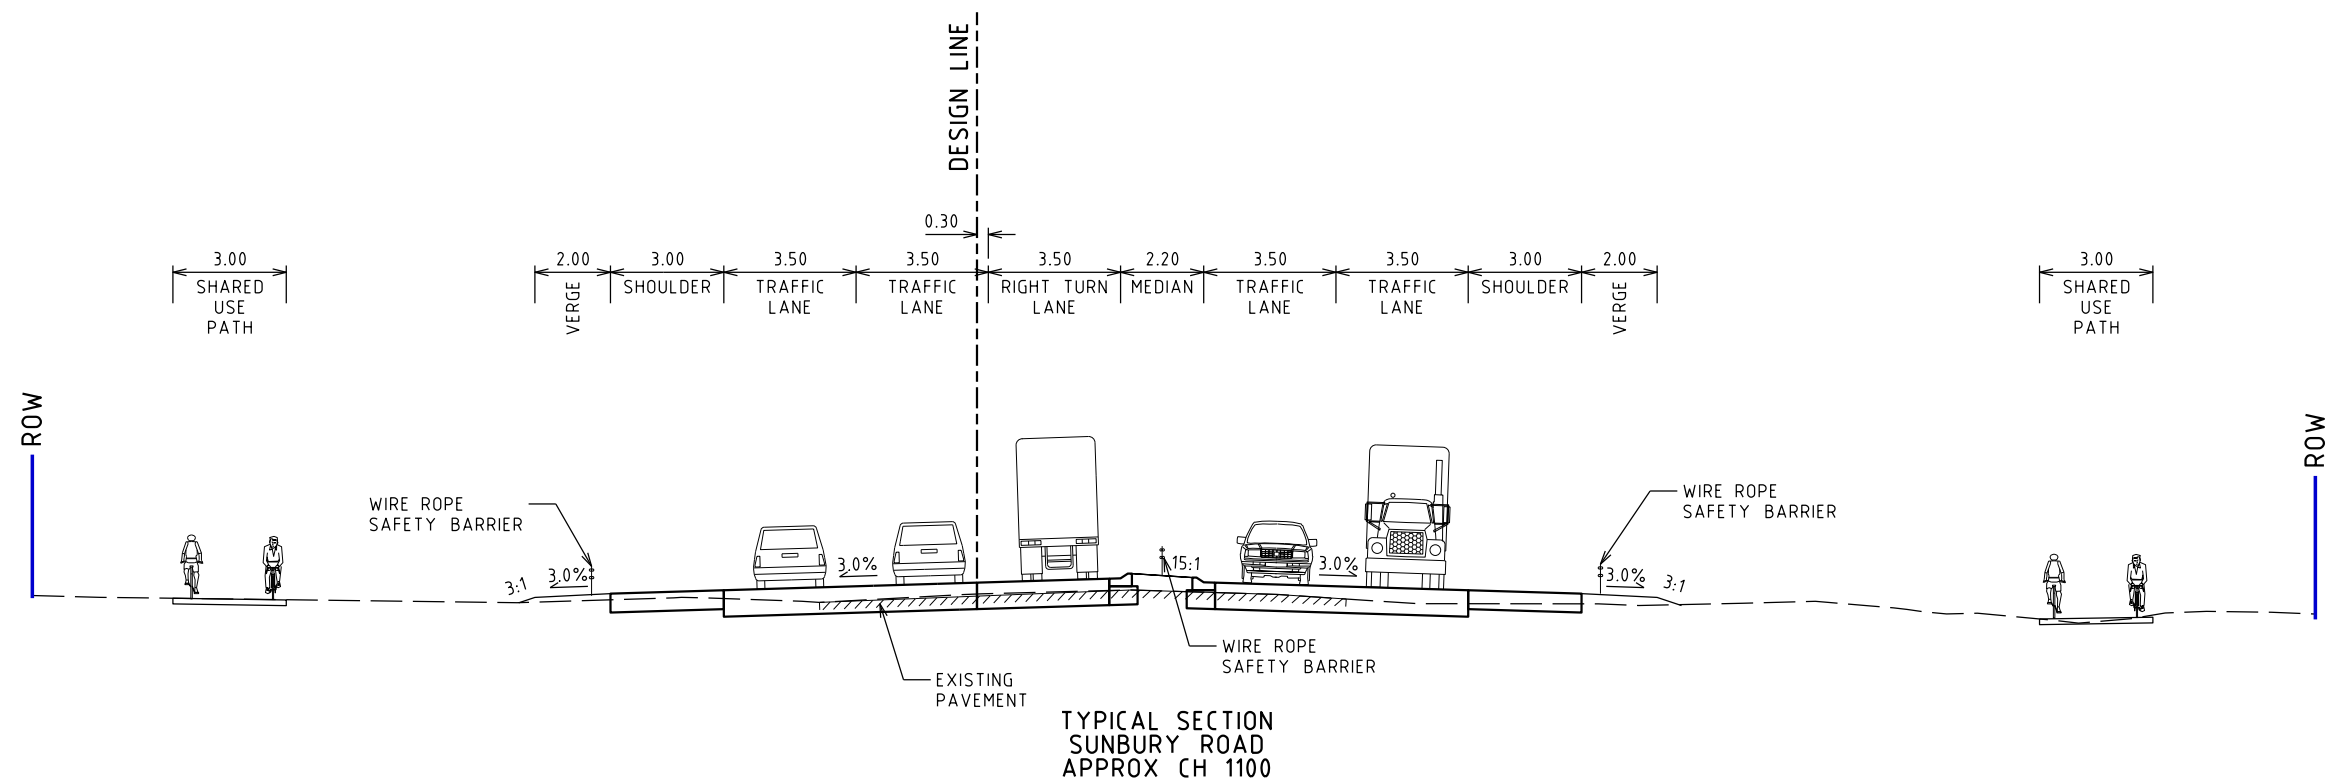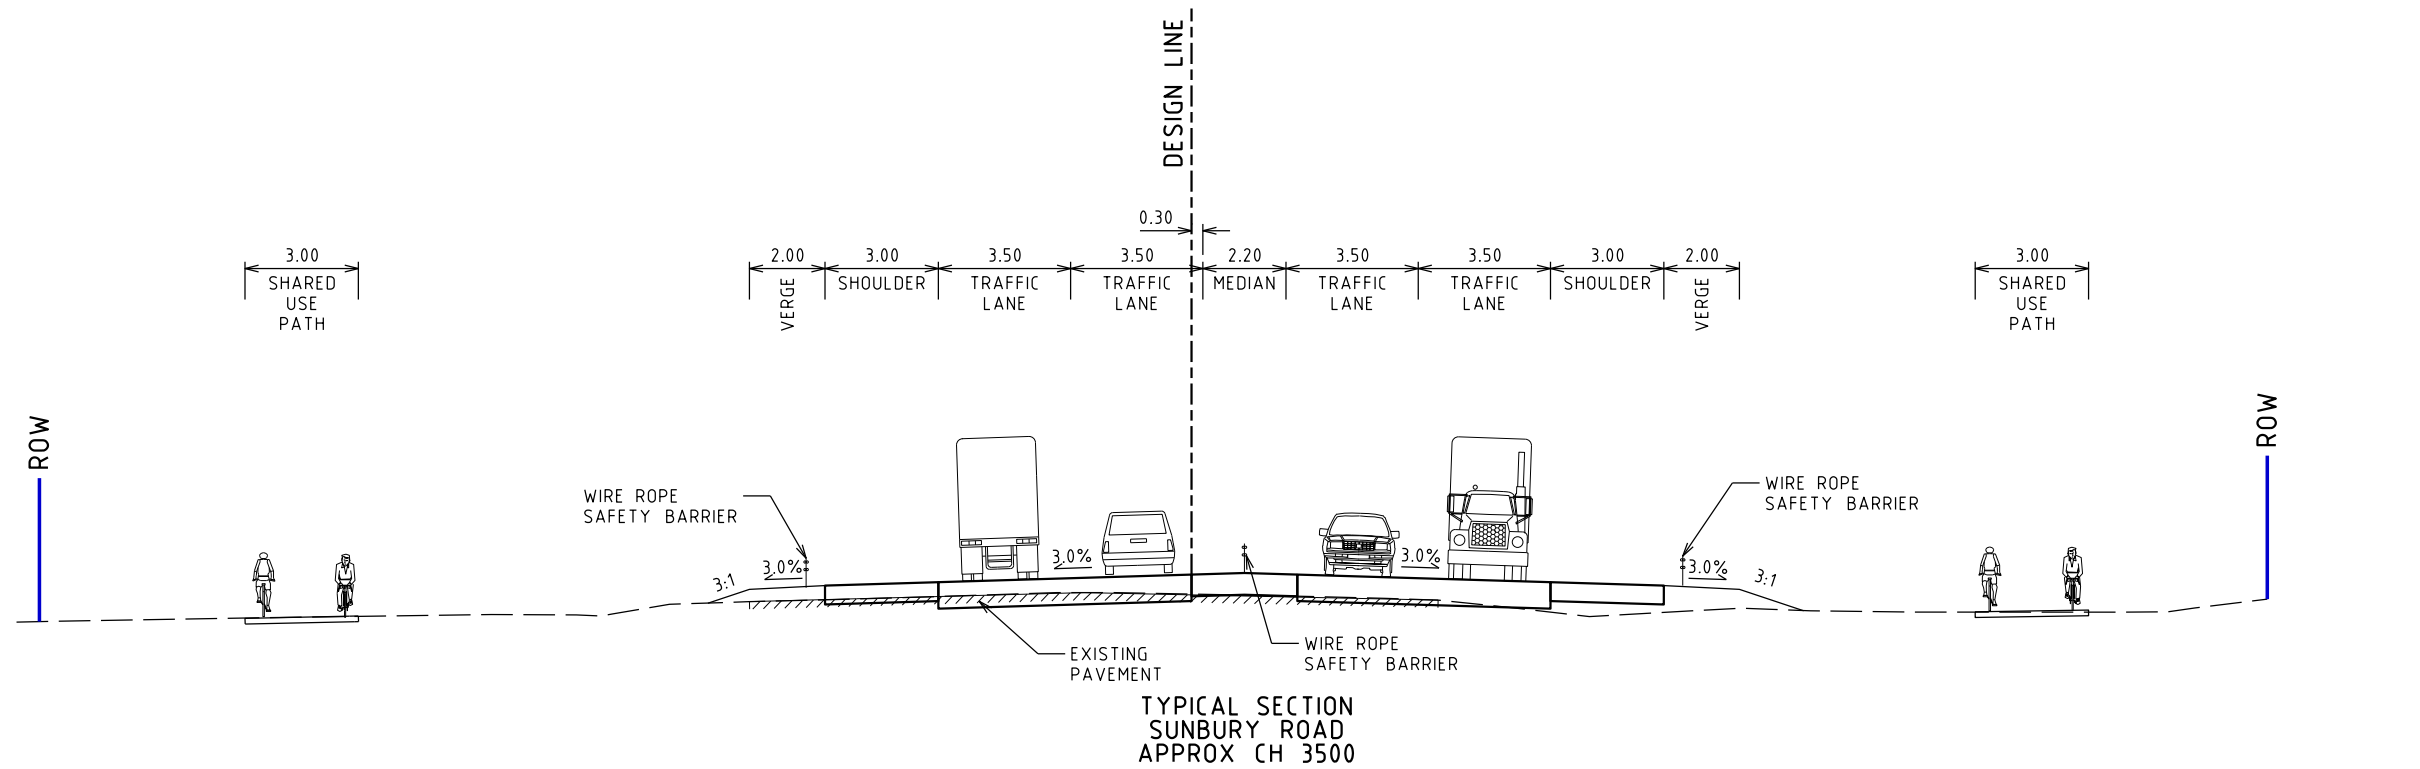

6/12/2018 1:07:16 PM Default 2135645A-33-CIV-0101.dgn

E			
D			
C			
B			
A	SB	06.12.18	ISSUE FOR TENDER
ISSUE	APP'D	DATE	AMENDMENT

GENERAL NOTES

wsp

Level 15, 28 Freshwater Place, Southbank
Melbourne, VIC 3006, Australia
Tel: +61 3 9861 1111 Fax: +61 3 9861 1144
wsp.com


WSP DRAWING NO. 2135645A-33-CIV-0101
DESIGNED F. DE FAZIO 06.12.18
APPROVED S. BONG 06.12.18
CAT: PS101340_2135645A PROJ: NORTHERN ROADS UPGRADE PROJECT FILE: 2135645A-33-CIV-0101.dgn

ISSUE FOR TENDER				
SUNBURY RD BULLA - DIGGERS REST RD TO POWLETT ST TYPICAL CROSS SECTIONS				
FILE NO.	CONTRACT NO.	SHEET NO. 1	DRAWING NO. CIV-0101	ISSUE A



SCALE OF METRES
HOR 0 2 4
VER 0 2 4

6/12/2018 1:07:18 PM Default 2135645A-33-CIV-0102.dgn

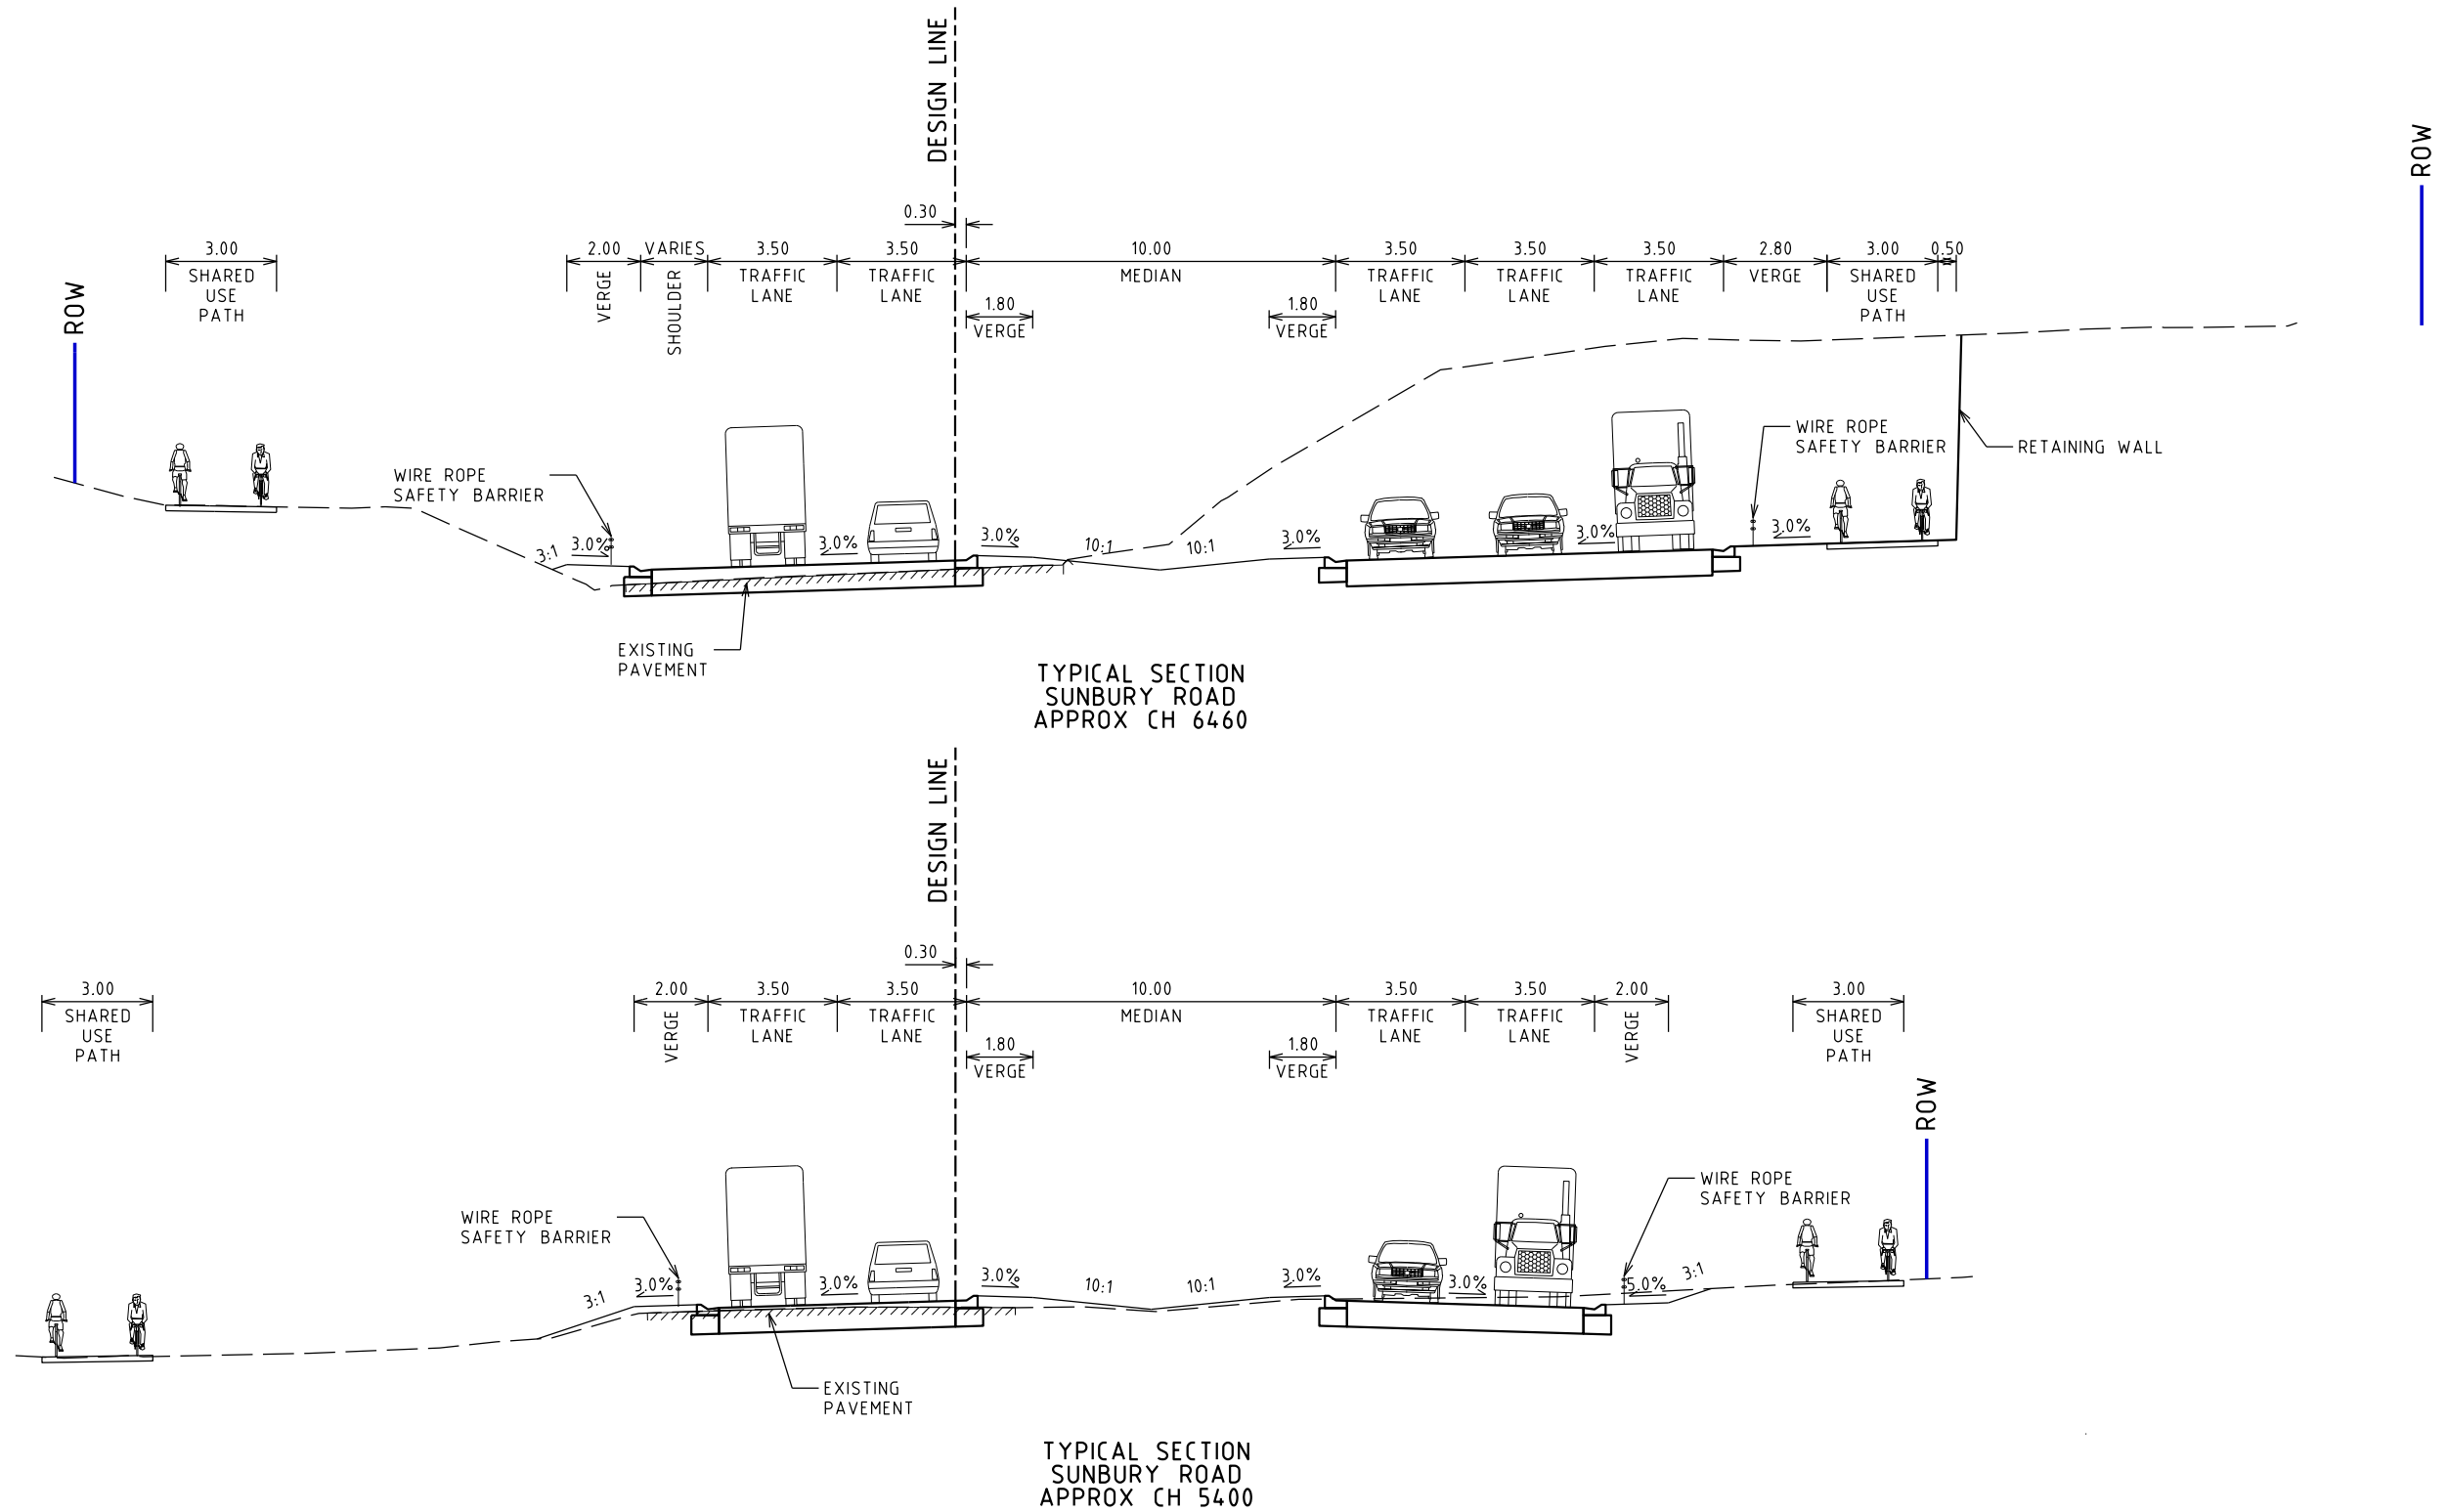

E				GENERAL NOTES
D				
C				
B				
A	SB	06.12.18	ISSUE FOR TENDER	
ISSUE	APP'D	DATE	AMENDMENT	



Level 15, 28 Freshwater Place, Southbank
Melbourne, VIC 3006, Australia
Tel: +61 3 9861 1111 Fax: +61 3 9861 1144
wsp.com

WSP DRAWING NO.
2135645A-33-CIV-0102

DESIGNED
F. DE FAZIO
06.12.18

APPROVED
S. BONG
06.12.18

CAT: PS101340_2135645A
PROJ: NORTHERN ROADS UPGRADE PROJECT
FILE: 2135645A-33-CIV-0102.dgn



SCALE OF METRES
HOR 0 2 4
VER 0 2 4

ISSUE FOR TENDER

SUNBURY RD
BULLA - DIGGERS REST RD TO POWLETT ST

TYPICAL CROSS SECTIONS

FILE NO.	CONTRACT NO.	SHEET NO.	DRAWING NO.	ISSUE
		2	CIV-0102	A

6/12/2018 1:07:20 PM Default 2135645A-33-CIV-0103.dgn

E			
D			
C			
B			
A	SB	06.12.18	ISSUE FOR TENDER
ISSUE	APP'D	DATE	AMENDMENT



GENERAL NOTES	



Level 15, 28 Freshwater Place, Southbank
Melbourne, VIC 3006, Australia
Tel: +61 3 9861 1111 Fax: +61 3 9861 1144
wsp.com

WSP DRAWING NO. 2135645A-33-CIV-0103	
DESIGNED F. DE FAZIO 06.12.18	
APPROVED S. BONG 06.12.18	
CAT: PS101340_2135645A PROJ: NORTHERN ROADS UPGRADE PROJECT FILE: 2135645A-33-CIV-0103.dgn	

ISSUE FOR TENDER				
SUNBURY RD BULLA - DIGGERS REST RD TO POWLETT ST				
TYPICAL CROSS SECTIONS				
FILE NO.	CONTRACT NO.	SHEET NO. 3	DRAWING NO. CIV-0103	ISSUE A

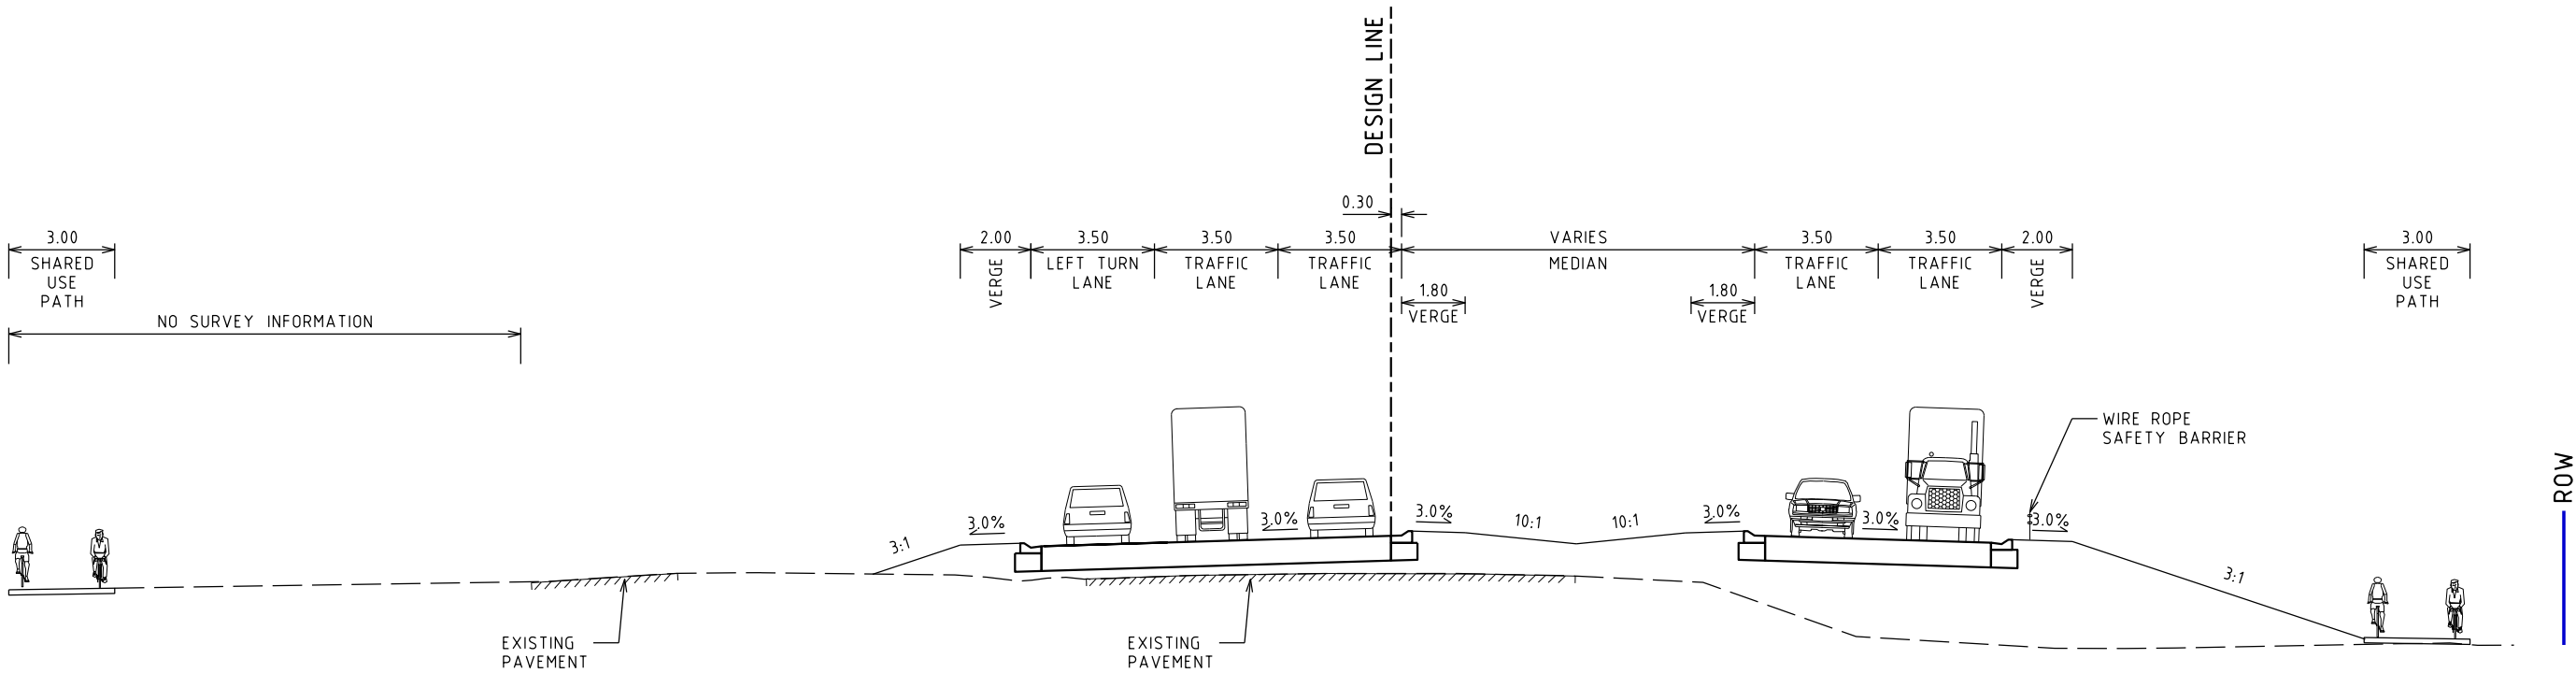 

TYPICAL SECTION
SUNBURY ROAD
APPROX CH 6700

6/12/2018 1:07:23 PM Default 2135645A-33-CIV-1001.dgn


E			
D			
C			
B			
A	SB	06.12.18	ISSUE FOR TENDER
ISSUE	APP'D	DATE	AMENDMENT

GENERAL NOTES



Level 15, 28 Freshwater Place, Southbank
Melbourne, VIC 3006, Australia
Tel: +61 3 9861 1111 Fax: +61 3 9861 1144
wsp.com

WSP DRAWING NO. 2135645A-33-CIV-1001		ISSUE FOR TENDER			
DESIGNED F. DE FAZIO 06.12.18		SUNBURY RD BULLA - DIGGERS REST RD TO POWLETT ST GEOMETRIC PLAN			
APPROVED S. BONG 06.12.18					
CAT: PS101340_2135645A PROJ: NORTHERN ROADS UPGRADE PROJECT FILE: 2135645A-33-CIV-1001.dgn	SCALE OF METRES HOR 0 25 50 VER 0 25 50	FILE NO.	CONTRACT NO.	SHEET NO. 1	DRAWING NO. CIV-1001
					ISSUE A

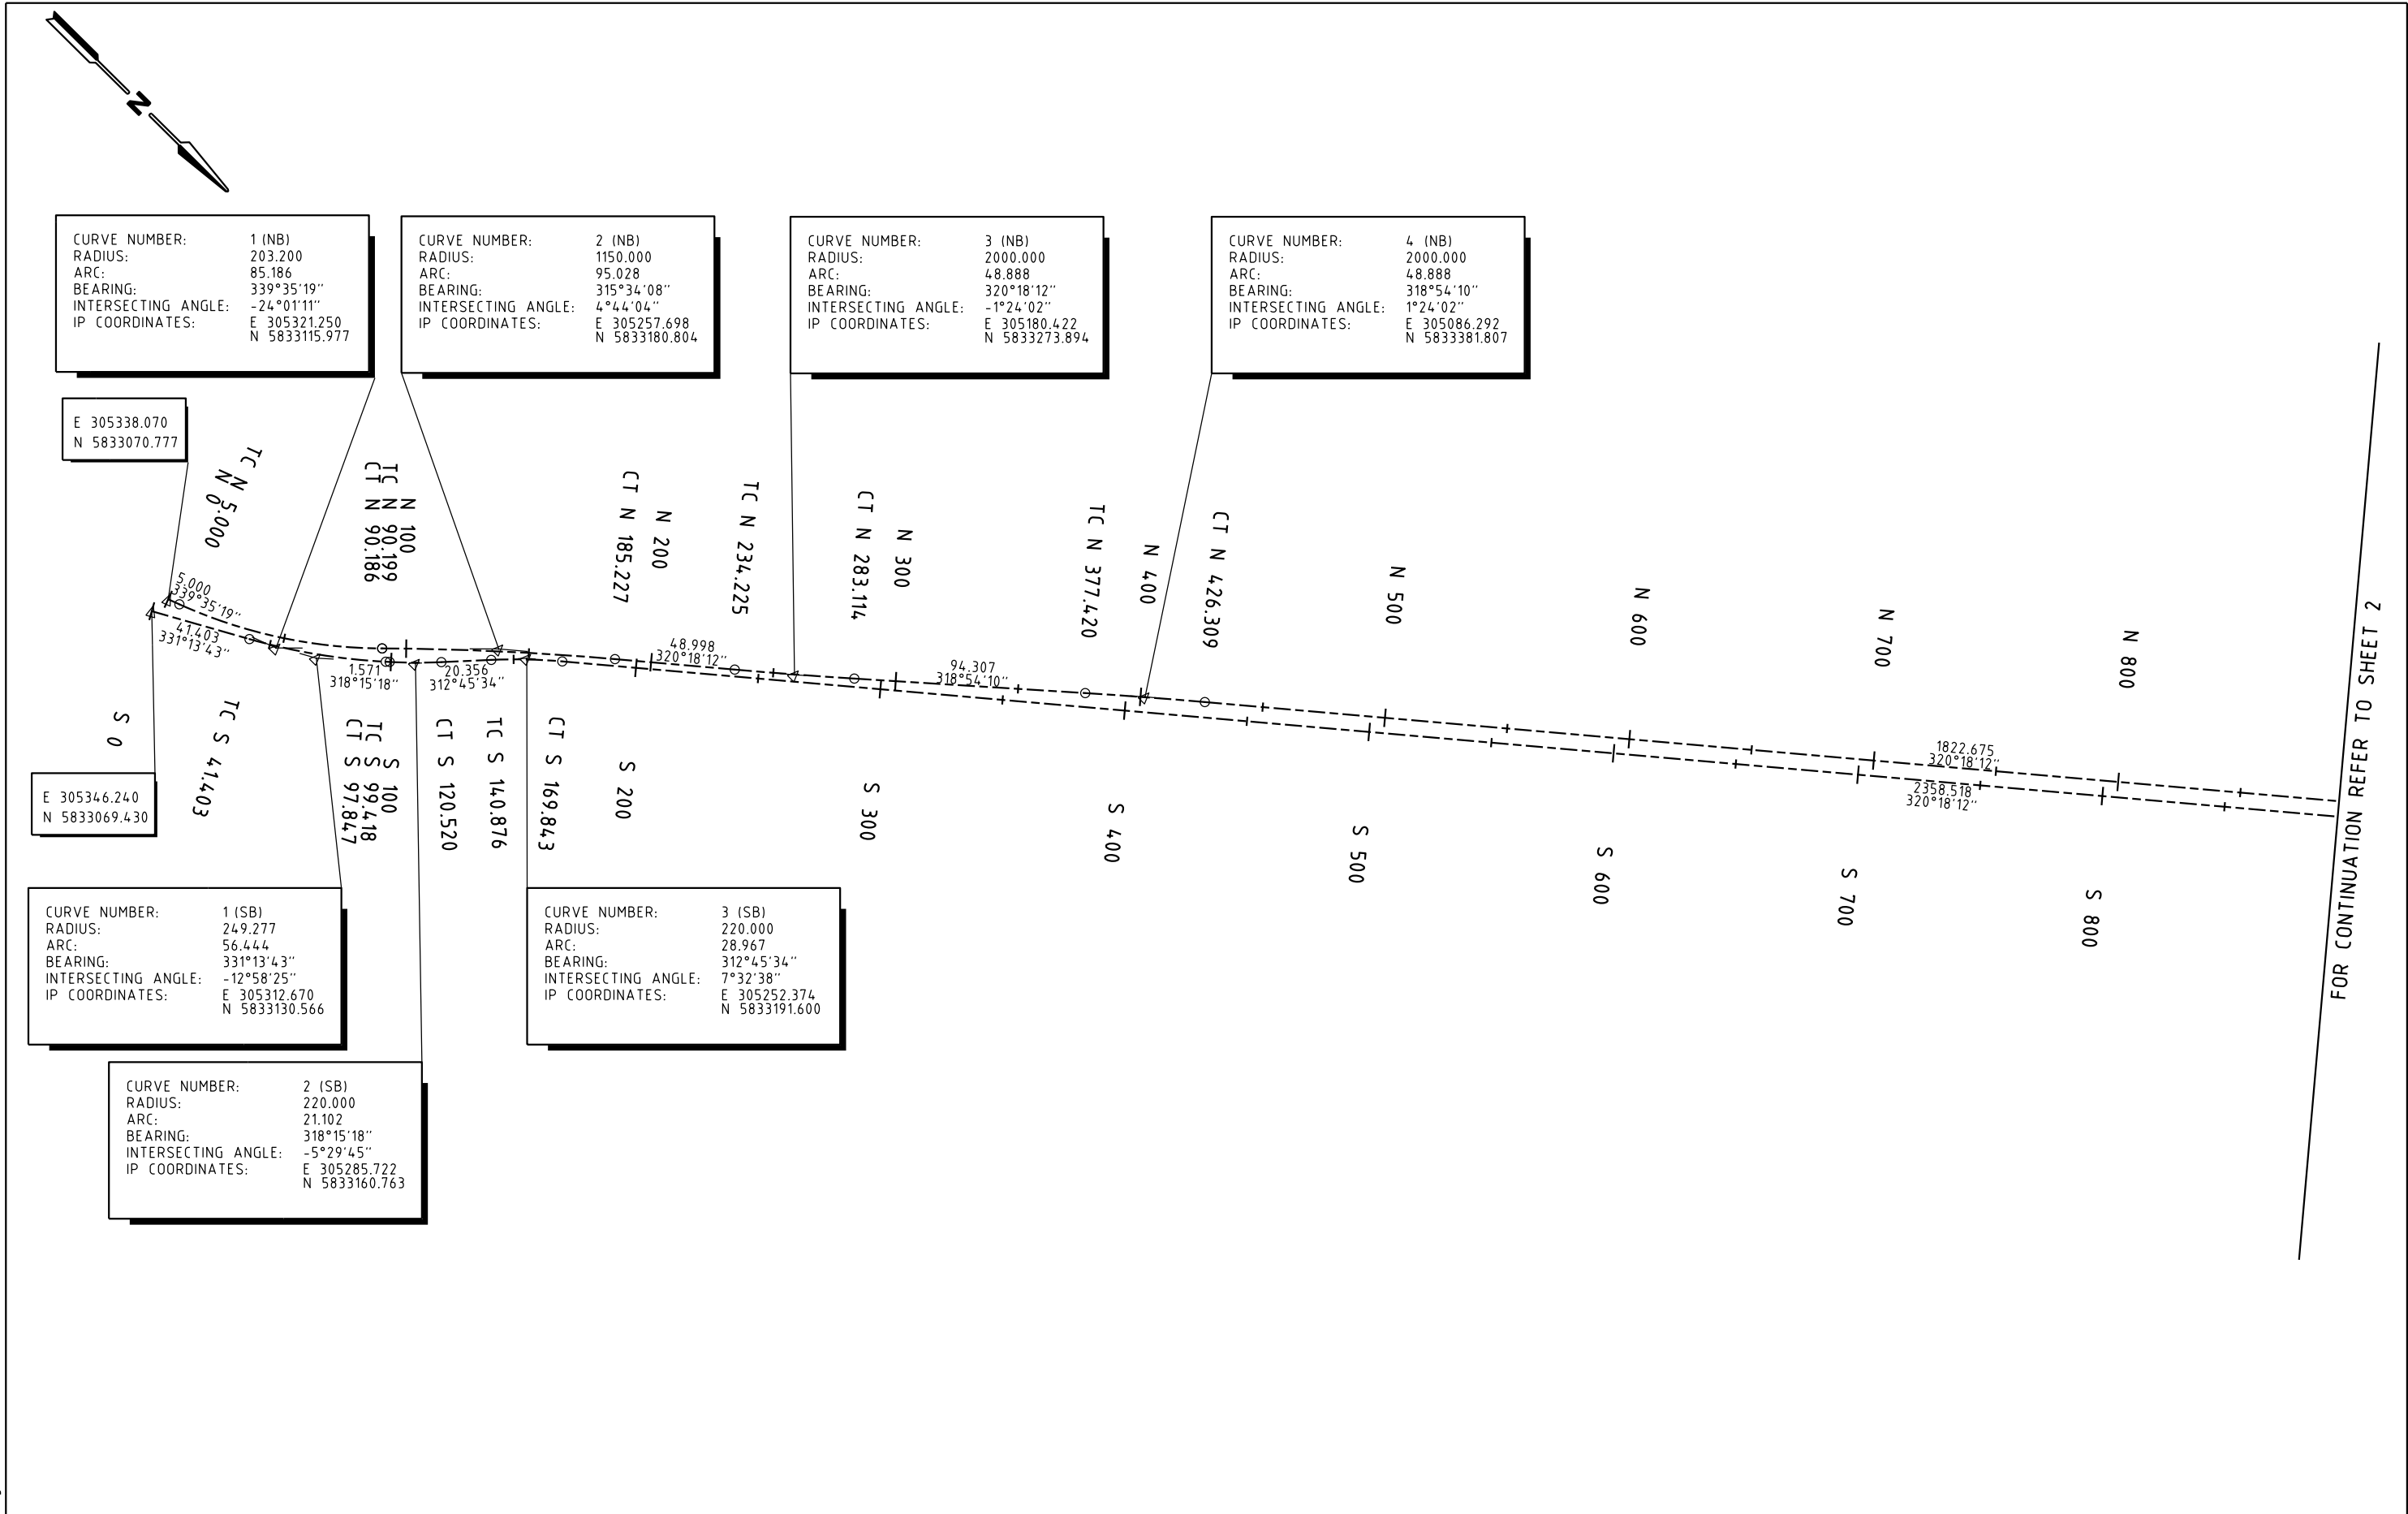

6/12/2018 1:07:25 PM Default 2135645A-33-CIV-1002.dgn


E			
D			
C			
B			
A	SB	06.12.18	ISSUE FOR TENDER
ISSUE	APP'D	DATE	AMENDMENT

GENERAL NOTES



Level 15, 28 Freshwater Place, Southbank
Melbourne, VIC 3006, Australia
Tel: +61 3 9861 1111 Fax: +61 3 9861 1144
wsp.com

WSP DRAWING NO. 2135645A-33-CIV-1002		ISSUE FOR TENDER						
DESIGNED F. DE FAZIO 06.12.18				SUNBURY RD BULLA - DIGGERS REST RD TO POWLETT ST				
APPROVED S. BONG 06.12.18								
CAT: PS101340_2135645A PROJ: NORTHERN ROADS UPGRADE PROJECT FILE: 2135645A-33-CIV-1002.dgn		SCALE OF METRES HOR 0 25 50 VER 0 25 50		FILE NO.	CONTRACT NO.	SHEET NO. 2	DRAWING NO. CIV-1002	ISSUE A

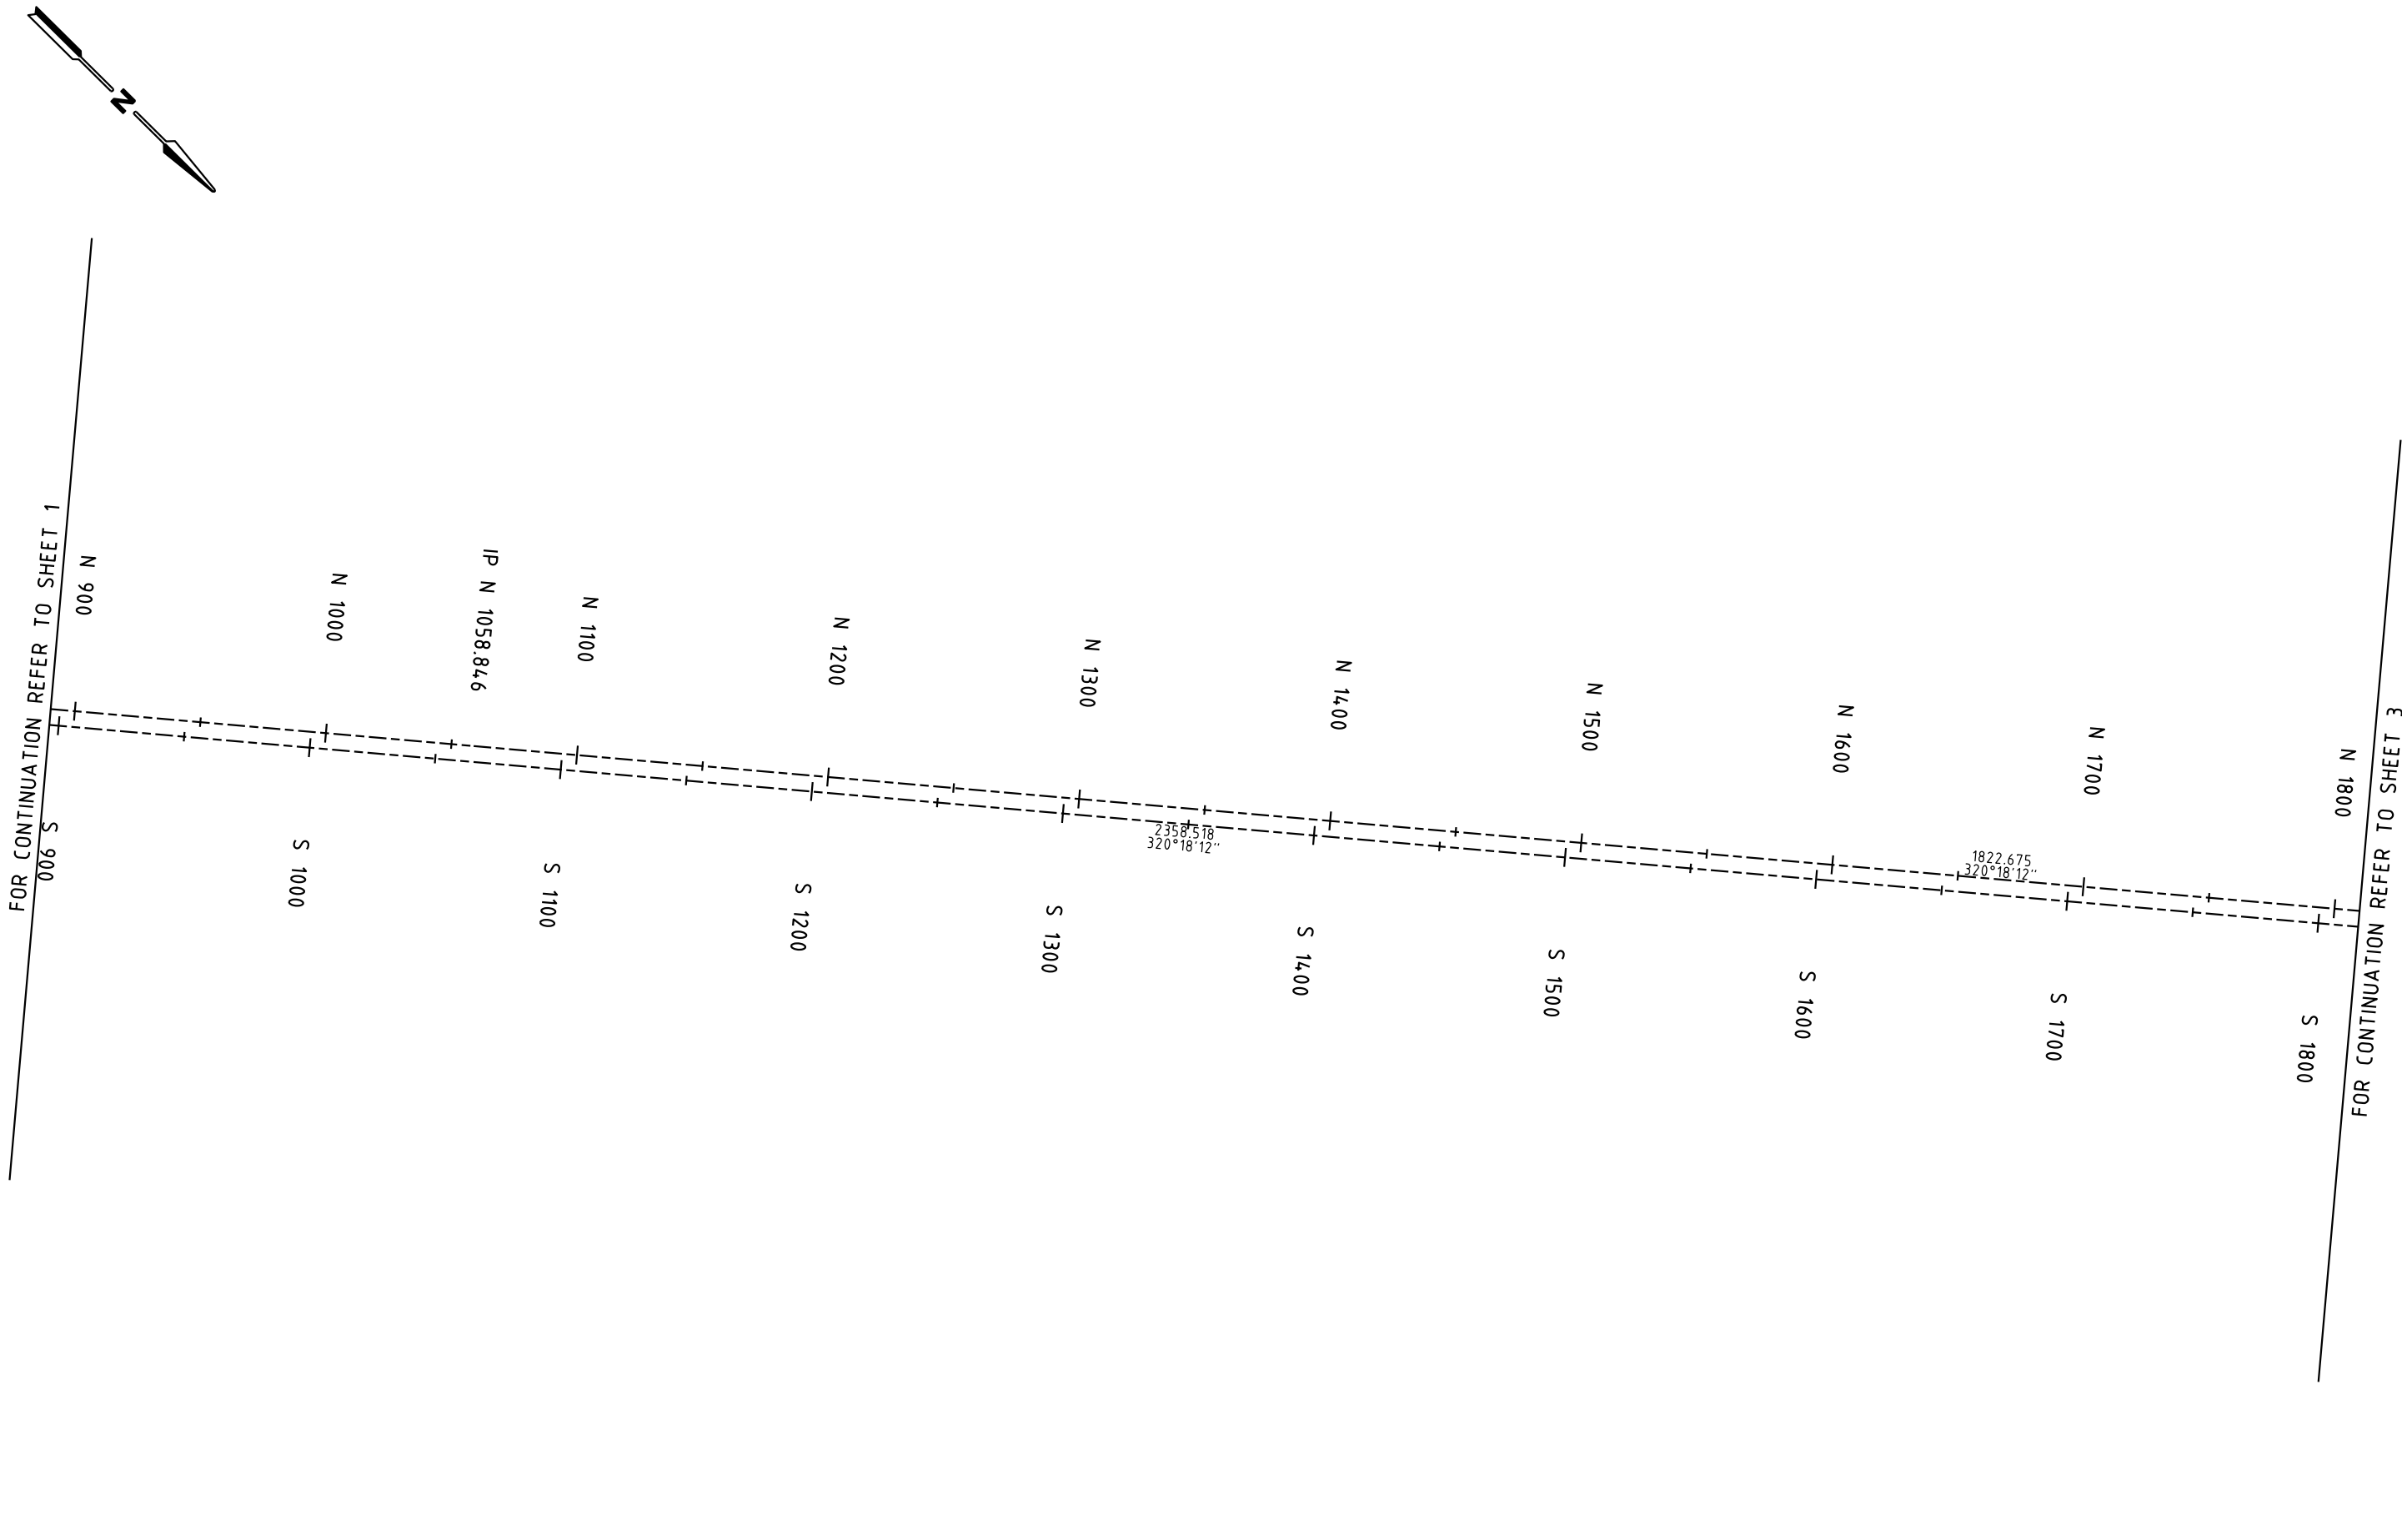

6/12/2018 1:07:28 PM Default 2135645A-33-CIV-1003.dgn

E			
D			
C			
B			
A	SB	06.12.18	ISSUE FOR TENDER
ISSUE	APP'D	DATE	AMENDMENT

GENERAL NOTES



WSP DRAWING NO.
2135645A-33-CIV-1003

DESIGNED
F. DE FAZIO
06.12.18

APPROVED
S. BONG
06.12.18

CAT: PS101340_2135645A
PROJ: NORTHERN ROADS UPGRADE PROJECT
FILE: 2135645A-33-CIV-1003.dgn



SCALE OF METRES
HOR 0 25 50
VER 0 25 50


ISSUE FOR TENDER

SUNBURY RD
BULLA - DIGGERS REST RD TO POWLETT ST

GEOMETRIC PLAN


FILE NO.	CONTRACT NO.	SHEET NO. 3	DRAWING NO. CIV-1003	ISSUE A
----------	--------------	----------------	-------------------------	------------

FOR CONTINUATION REFER TO SHEET 2

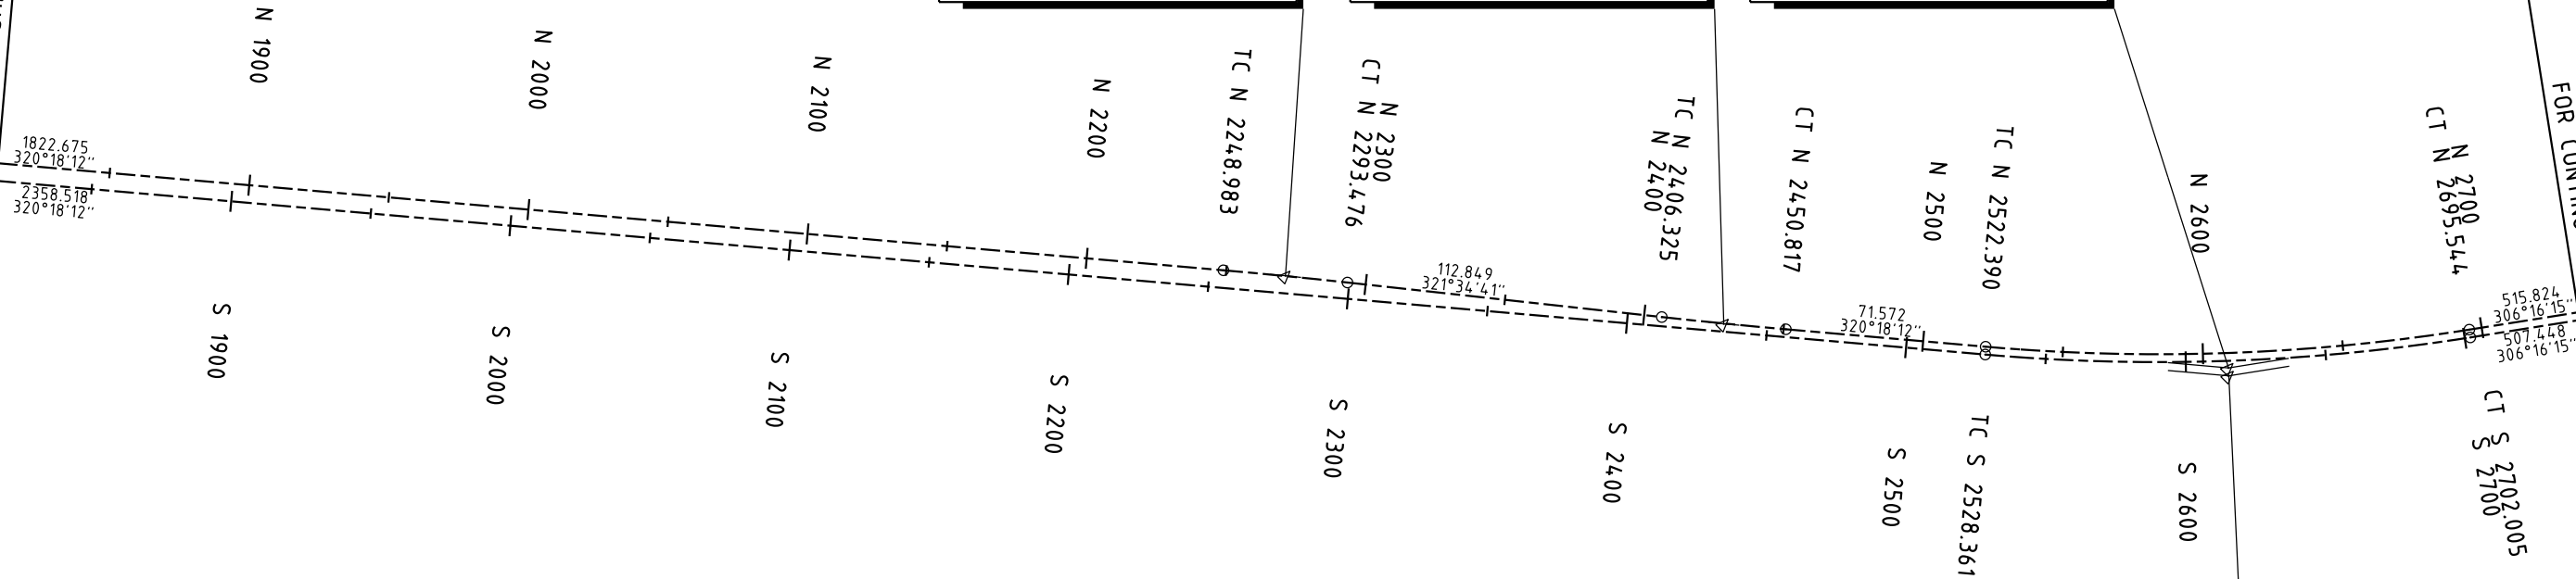

FOR CONTINUATION REFER TO SHEET 4

6/12/2018 1:07:30 PM Default 2135645A-33-CIV-1004.dgn

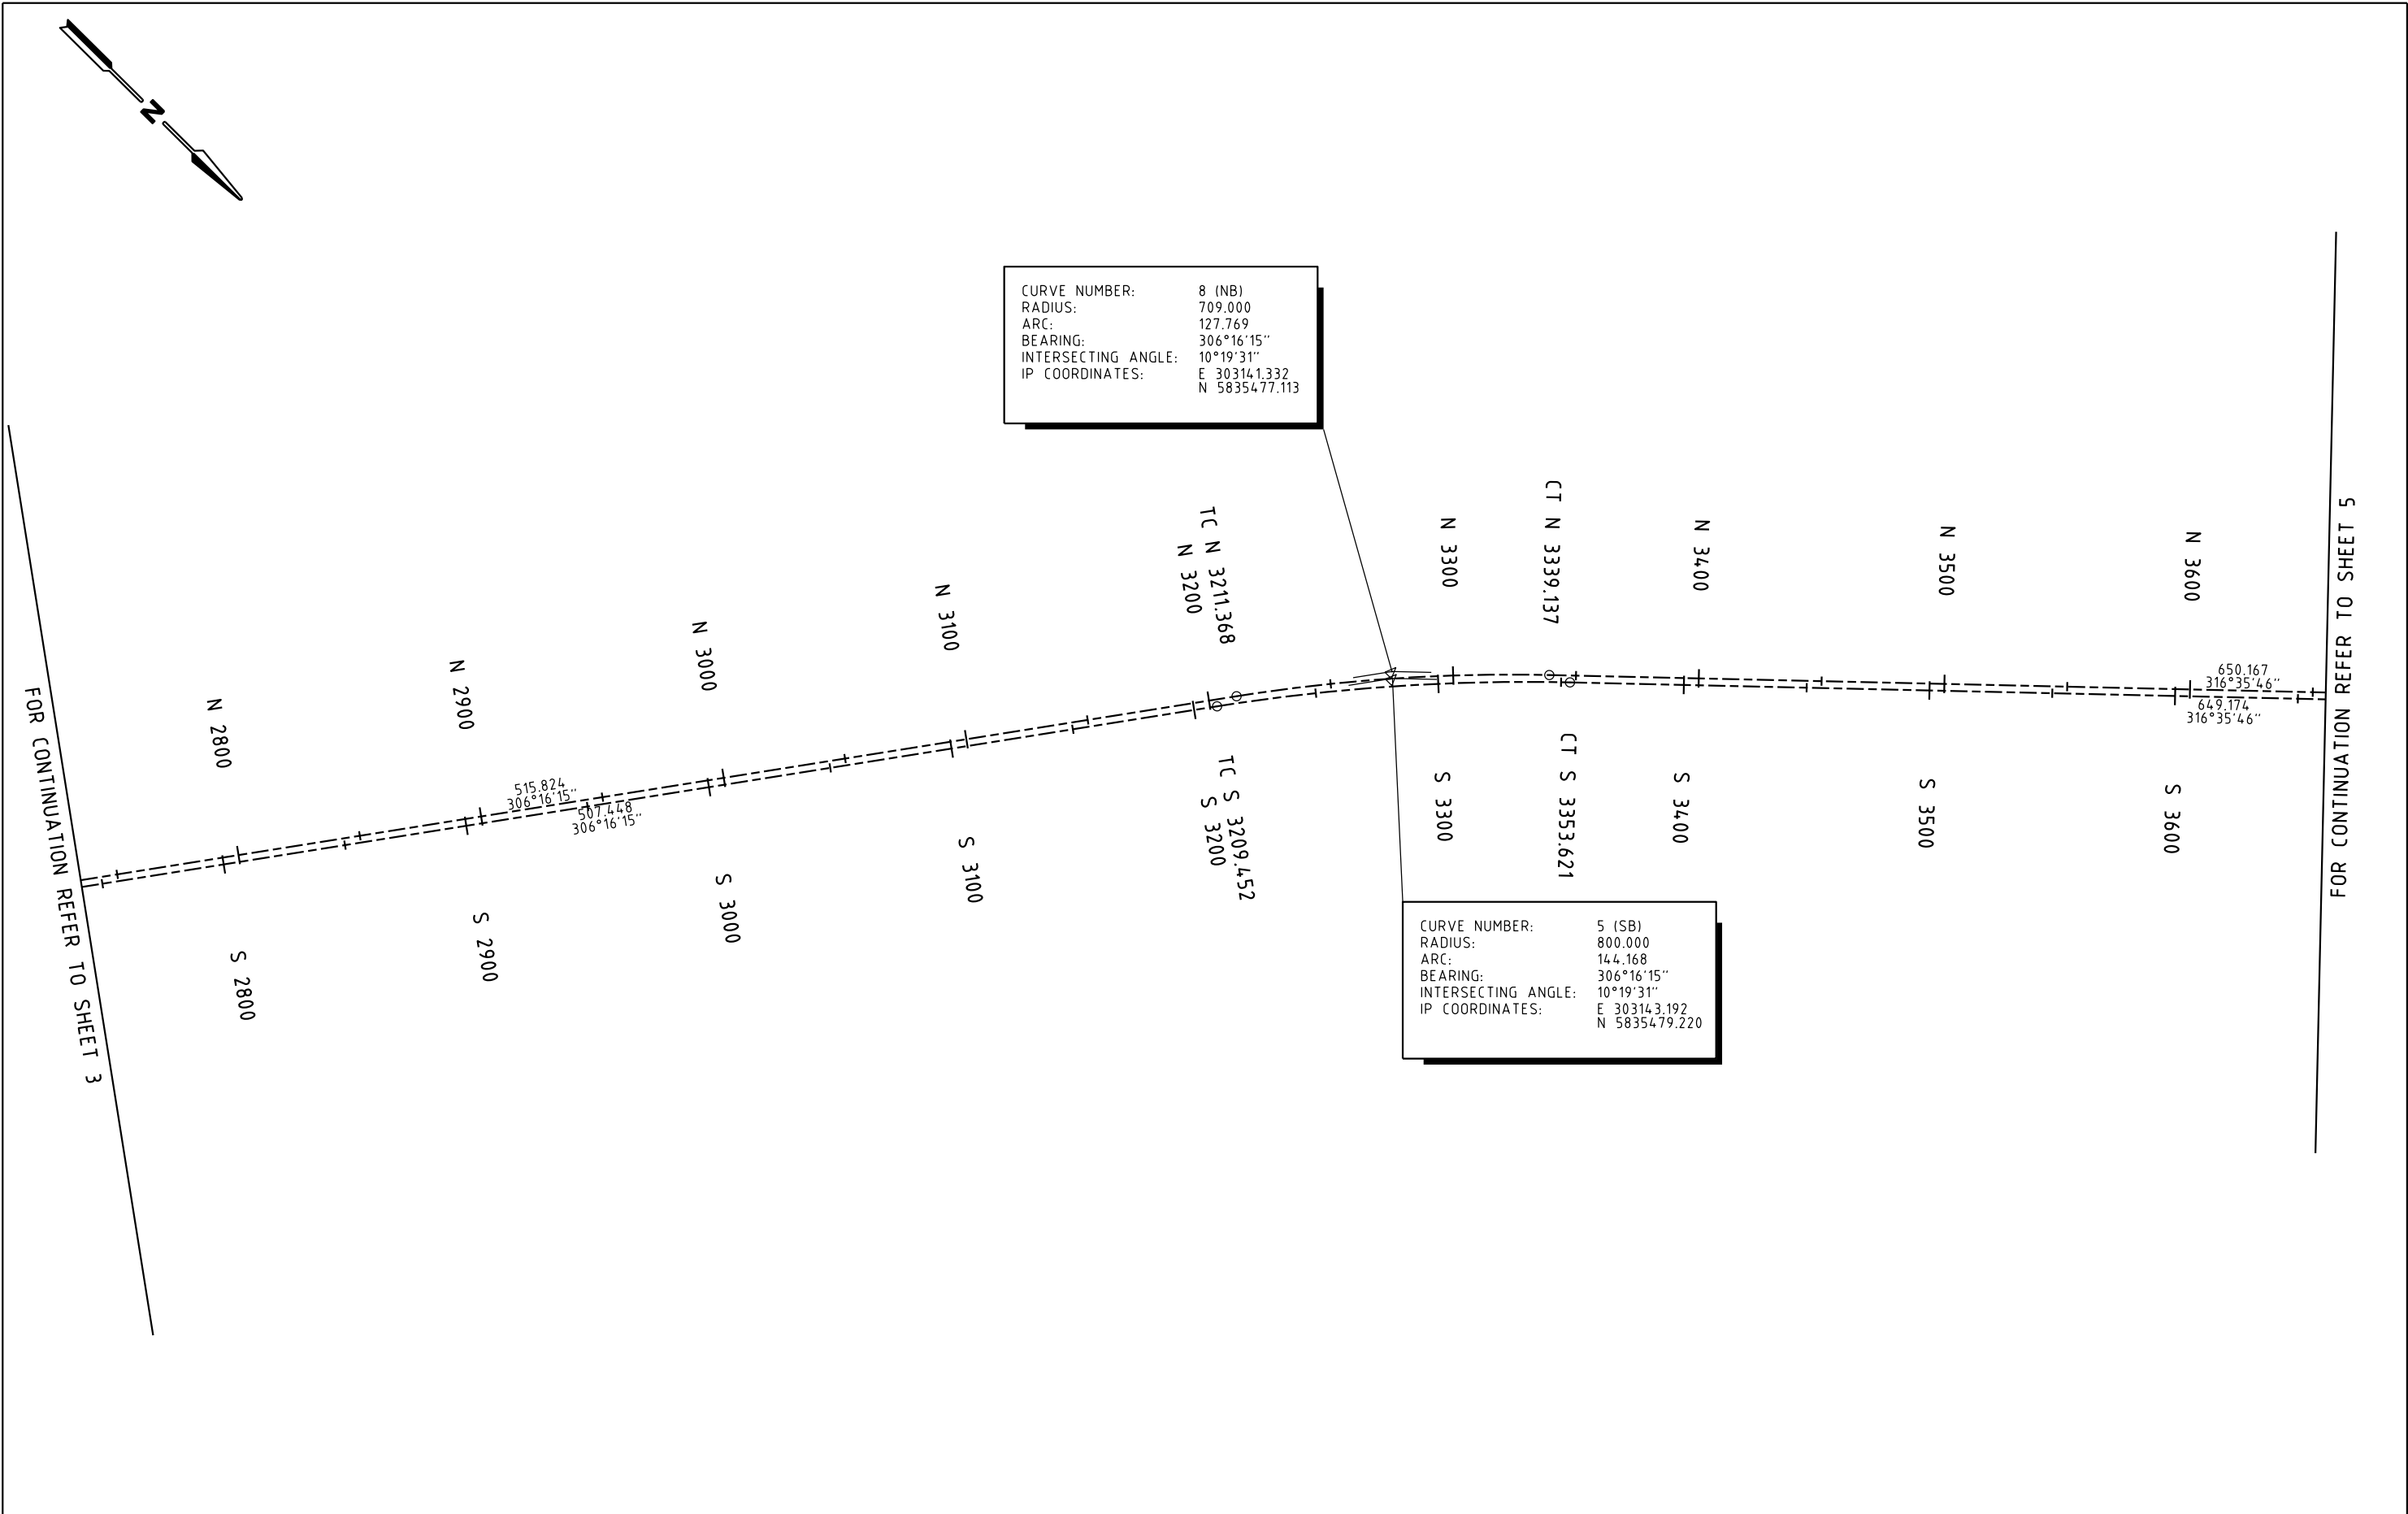

E			
D			
C			
B			
A	SB	06.12.18	ISSUE FOR TENDER
ISSUE	APP'D	DATE	AMENDMENT

GENERAL NOTES



Level 15, 28 Freshwater Place, Southbank
Melbourne, VIC 3006, Australia
Tel: +61 3 9861 1111 Fax: +61 3 9861 1144
wsp.com

WSP DRAWING NO. 2135645A-33-CIV-1004		ISSUE FOR TENDER						
DESIGNED F. DE FAZIO 06.12.18				SUNBURY RD BULLA - DIGGERS REST RD TO POWLETT ST				
APPROVED S. BONG 06.12.18								
CAT: PS101340_2135645A PROJ: NORTHERN ROADS UPGRADE PROJECT FILE: 2135645A-33-CIV-1004.dgn		SCALE OF METRES HOR 0 25 50 VER 0 25 50		FILE NO.	CONTRACT NO.	SHEET NO. 4	DRAWING NO. CIV-1004	ISSUE A

6/12/2018 1:07:32 PM Default 2135645A-33-CIV-1005.dgn


E			
D			
C			
B			
A	SB	06.12.18	ISSUE FOR TENDER
ISSUE	APP'D	DATE	AMENDMENT

GENERAL NOTES



Level 15, 28 Freshwater Place, Southbank
Melbourne, VIC 3006, Australia
Tel: +61 3 9861 1111 Fax: +61 3 9861 1144
wsp.com

WSP DRAWING NO. 2135645A-33-CIV-1005		ISSUE FOR TENDER						
DESIGNED F. DE FAZIO 06.12.18				SUNBURY RD BULLA - DIGGERS REST RD TO POWLETT ST				
APPROVED S. BONG 06.12.18								
CAT: PS101340_2135645A PROJ: NORTHERN ROADS UPGRADE PROJECT FILE: 2135645A-33-CIV-1005.dgn		SCALE OF METRES HOR 0 25 50 VER 0 25 50		FILE NO.	CONTRACT NO.	SHEET NO. 5	DRAWING NO. CIV-1005	ISSUE A

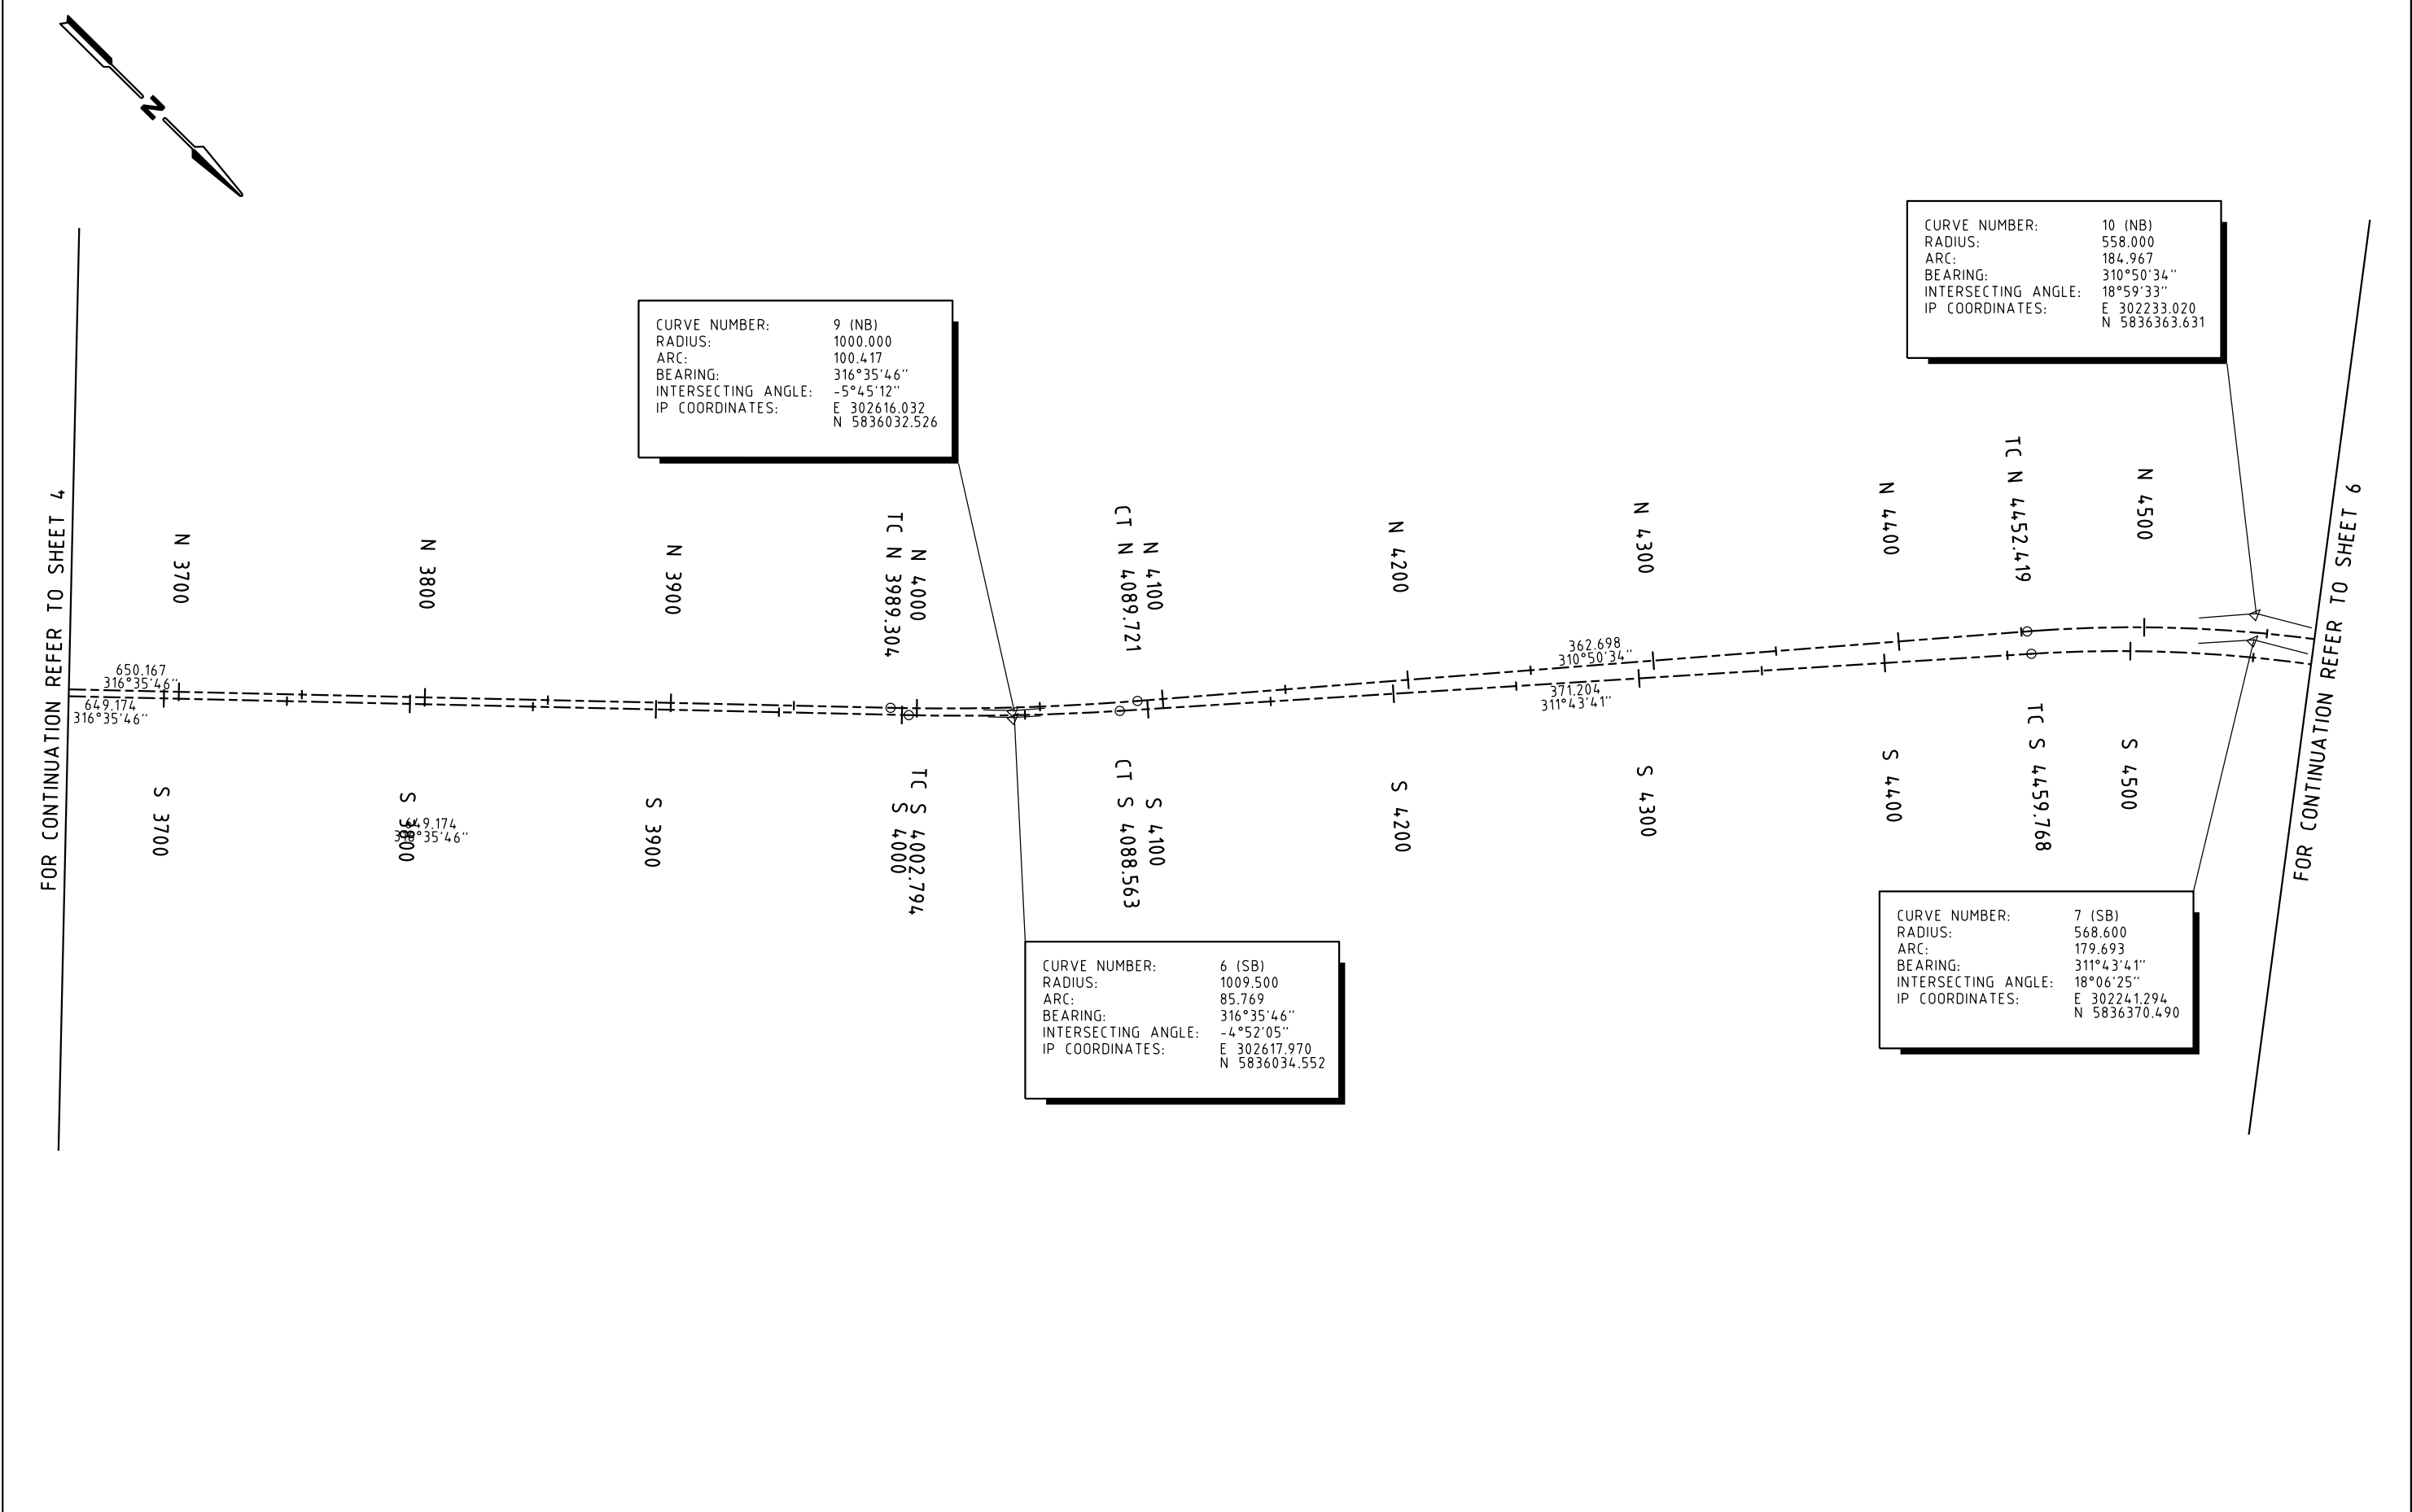

6/12/2018 1:07:34 PM Default 2135645A-33-CIV-1006.dgn


E			
D			
C			
B			
A	SB	06.12.18	ISSUE FOR TENDER
ISSUE	APP'D	DATE	AMENDMENT

GENERAL NOTES



Level 15, 28 Freshwater Place, Southbank
Melbourne, VIC 3006, Australia
Tel: +61 3 9861 1111 Fax: +61 3 9861 1144
wsp.com

WSP DRAWING NO. 2135645A-33-CIV-1006		ISSUE FOR TENDER						
DESIGNED F. DE FAZIO 06.12.18				SUNBURY RD BULLA - DIGGERS REST RD TO POWLETT ST				
APPROVED S. BONG 06.12.18								
CAT: PS101340_2135645A PROJ: NORTHERN ROADS UPGRADE PROJECT FILE: 2135645A-33-CIV-1006.dgn		SCALE OF METRES HOR 0 25 50 VER 0 25 50		FILE NO.	CONTRACT NO.	SHEET NO. 6	DRAWING NO. CIV-1006	ISSUE A

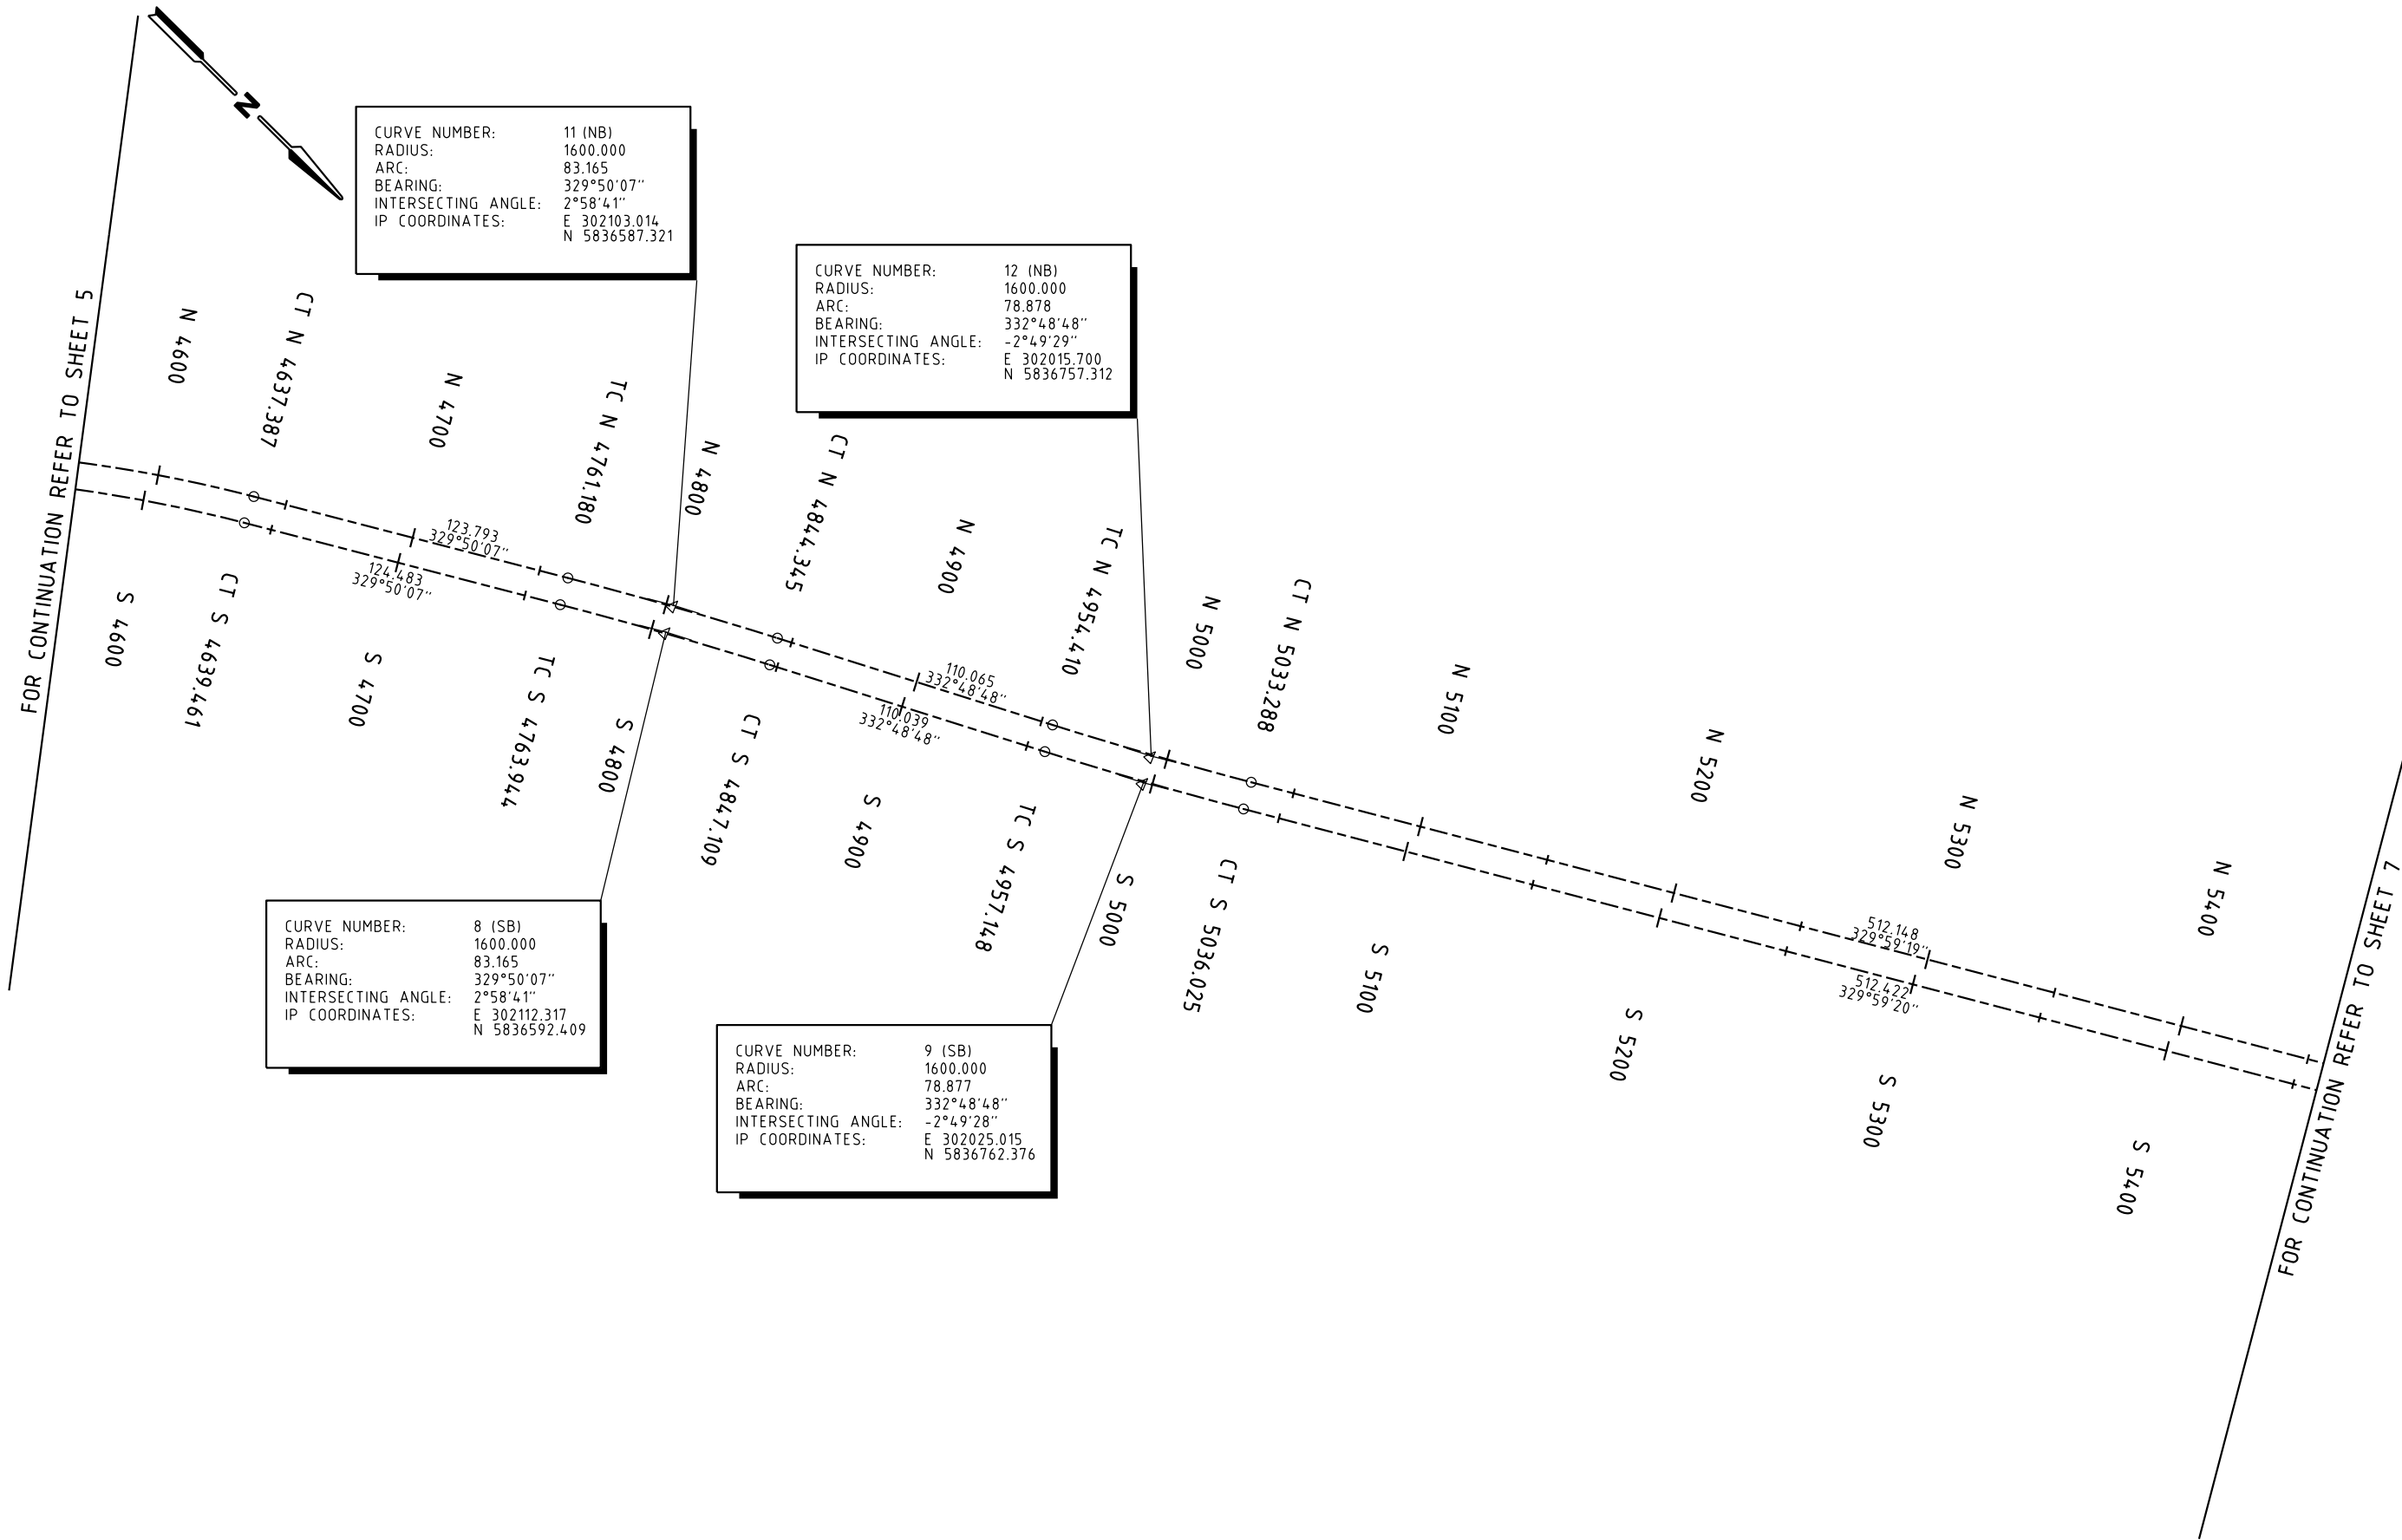

6/12/2018 1:07:37 PM Default 2135645A-33-CIV-1007.dgn


E			
D			
C			
B			
A	SB	06.12.18	ISSUE FOR TENDER
ISSUE	APP'D	DATE	AMENDMENT



GENERAL NOTES



Level 15, 28 Freshwater Place, Southbank
Melbourne, VIC 3006, Australia
Tel: +61 3 9861 1111 Fax: +61 3 9861 1144
wsp.com

WSP DRAWING NO. 2135645A-33-CIV-1007		ISSUE FOR TENDER						
DESIGNED F. DE FAZIO 06.12.18				SUNBURY RD BULLA - DIGGERS REST RD TO POWLETT ST				
APPROVED S. BONG 06.12.18								
CAT: PS101340_2135645A PROJ: NORTHERN ROADS UPGRADE PROJECT FILE: 2135645A-33-CIV-1007.dgn		SCALE OF METRES HOR 0 25 50 VER 0 25 50		FILE NO.	CONTRACT NO.	SHEET NO. 7	DRAWING NO. CIV-1007	ISSUE A

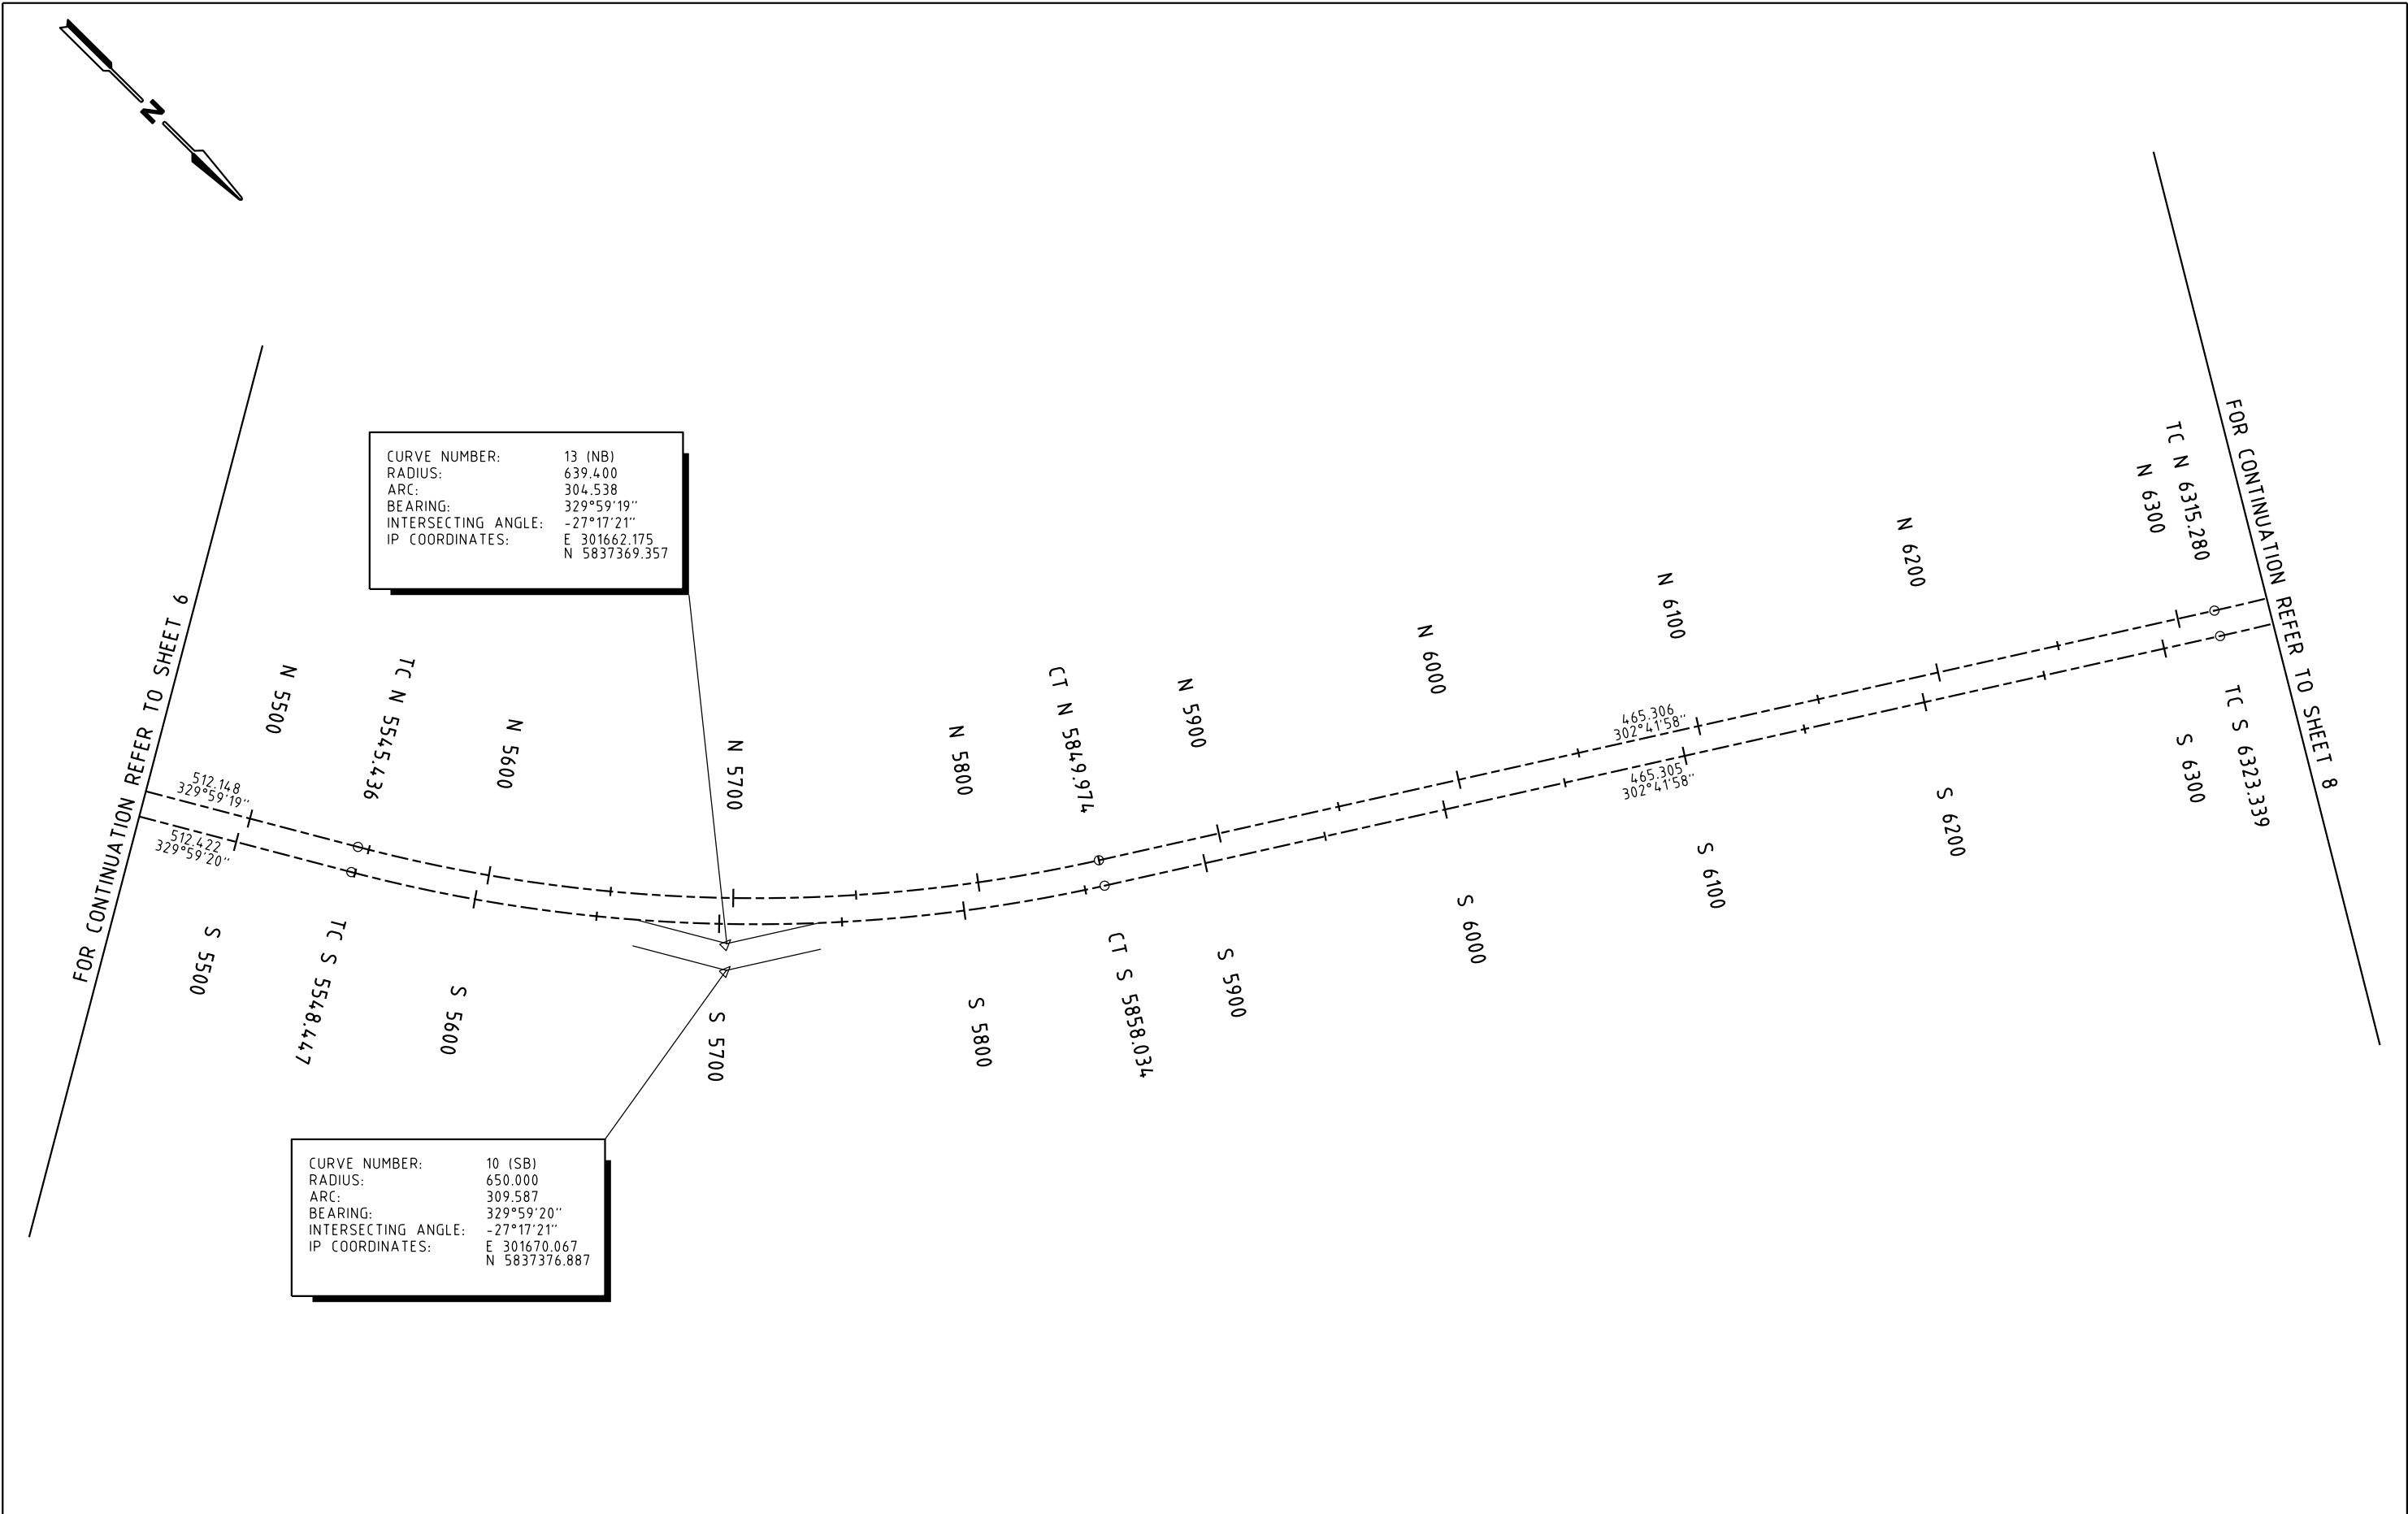

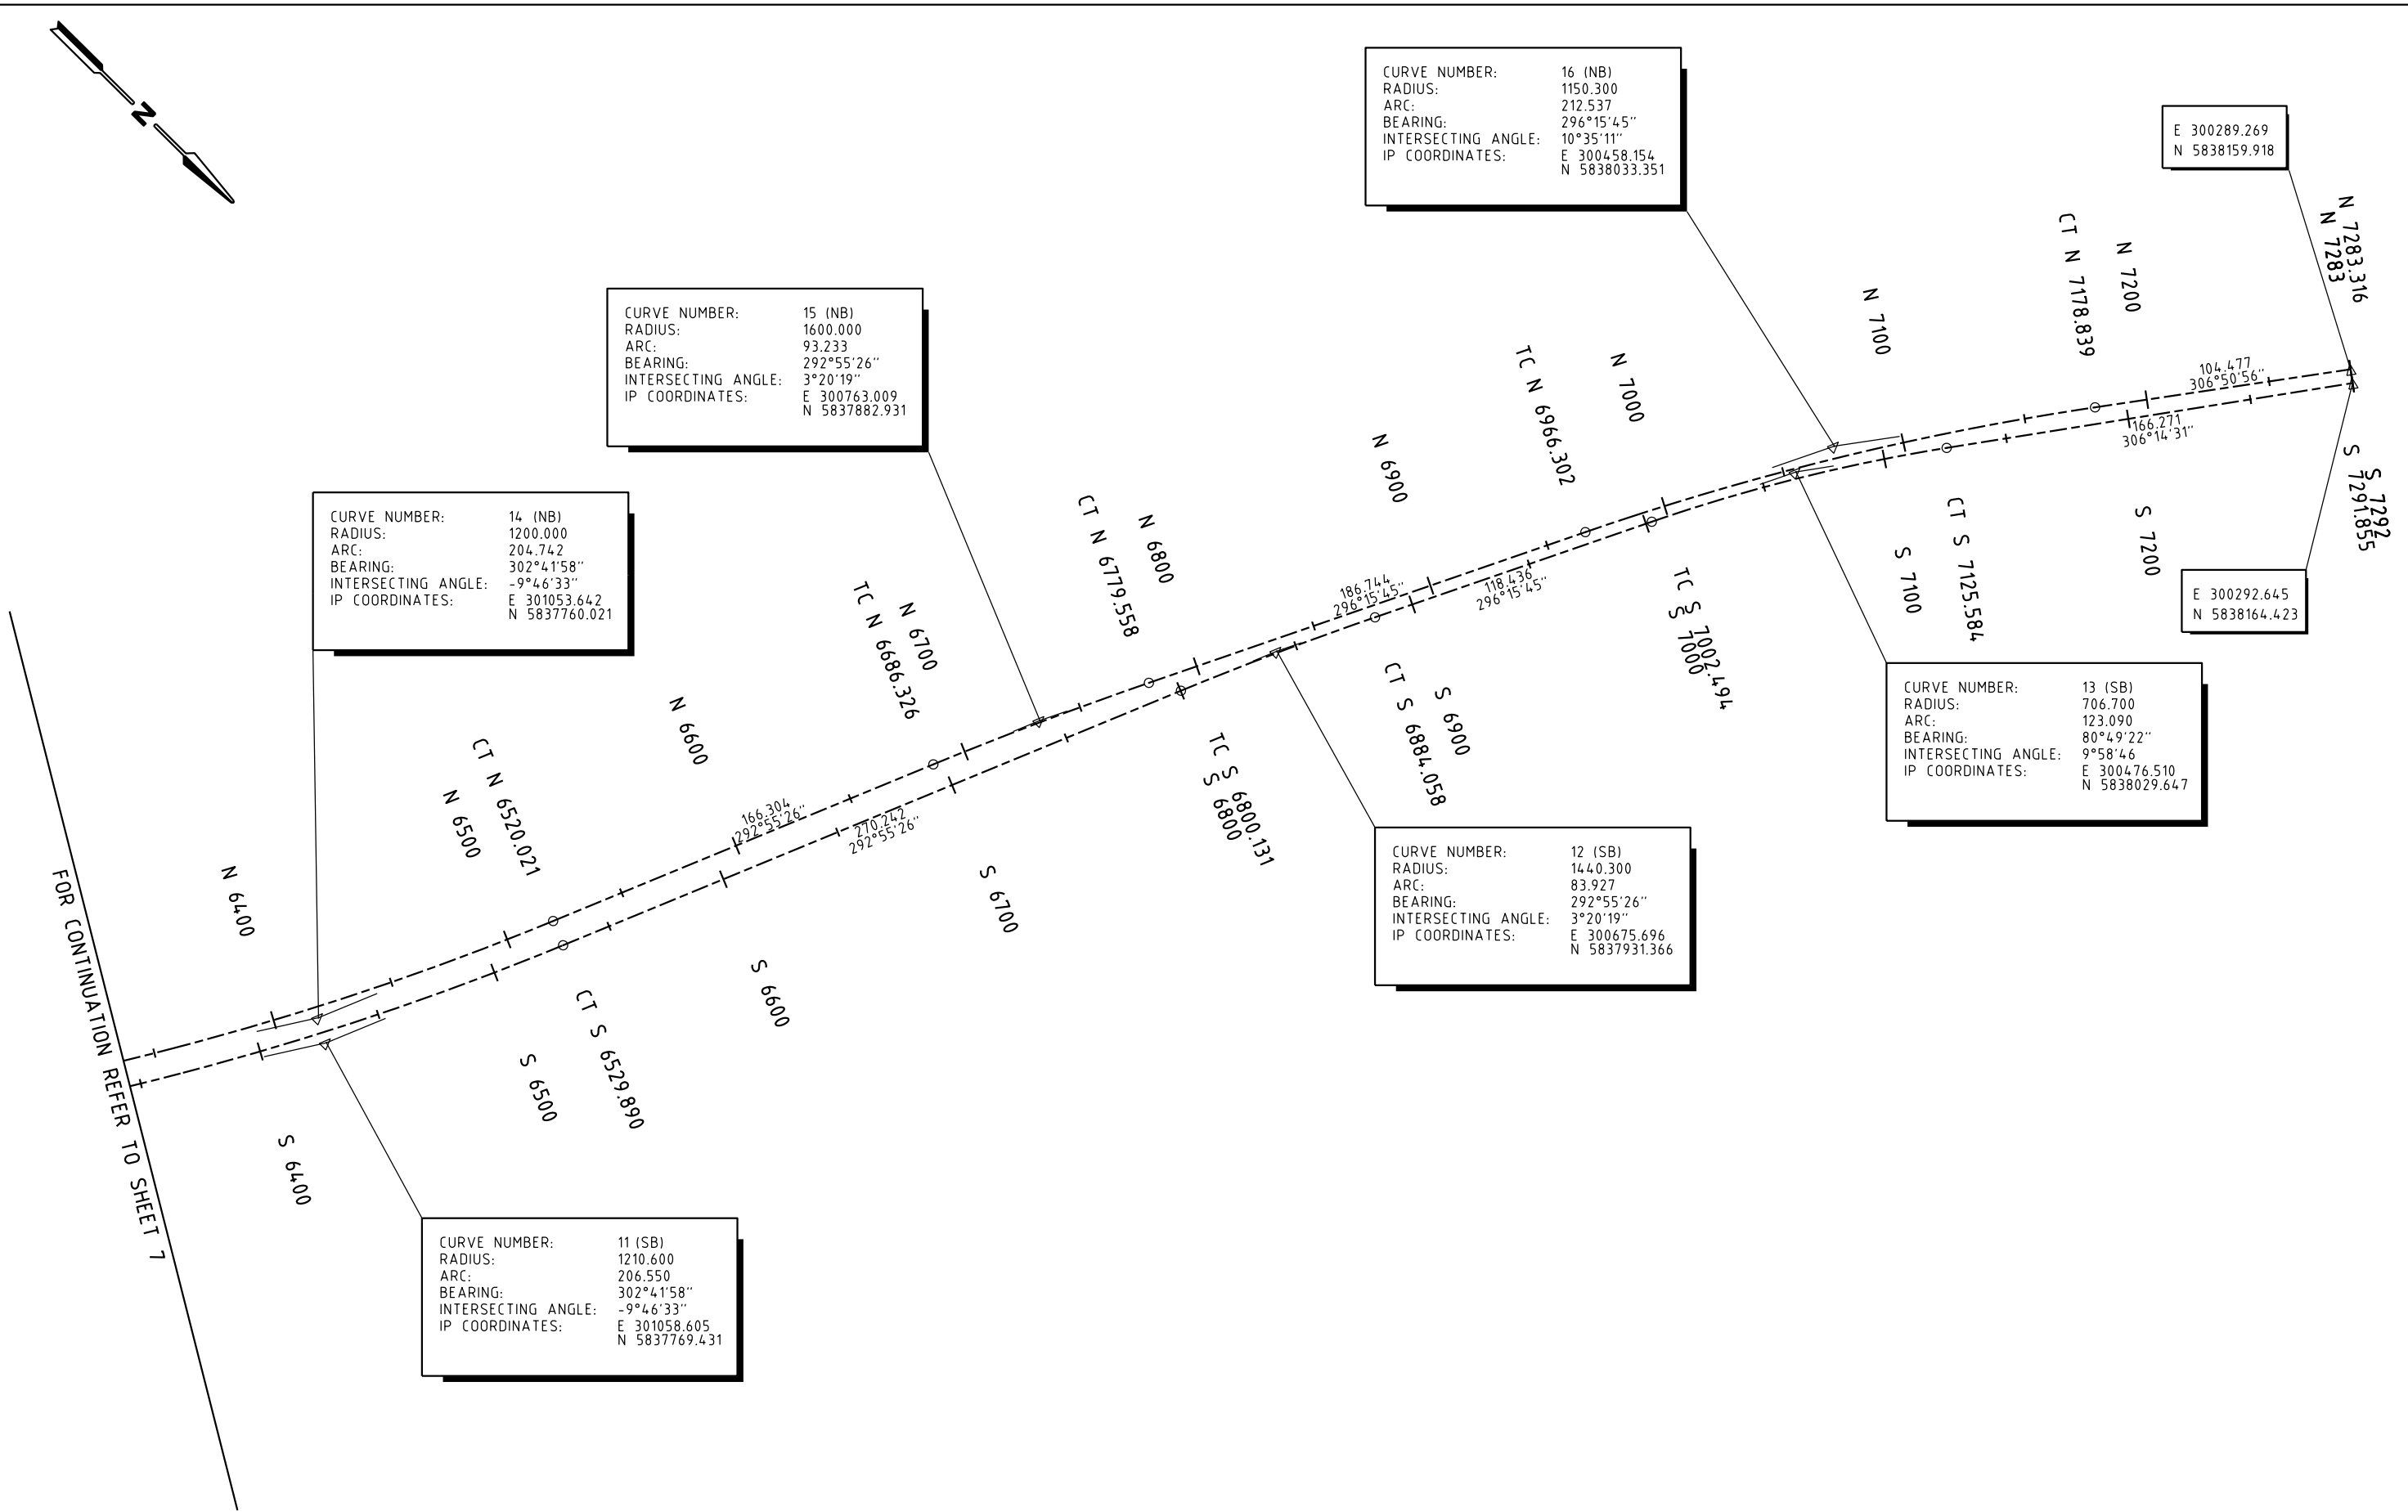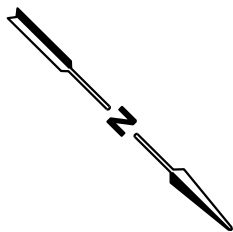

FOR CONTINUATION REFER TO SHEET 7

E			
D			
C			
B			
A	SB	06.12.18	ISSUE FOR TENDER
ISSUE	APP'D	DATE	AMENDMENT

GENERAL NOTES



Level 15, 28 Freshwater Place, Southbank
Melbourne, VIC 3006, Australia
Tel: +61 3 9861 1111 Fax: +61 3 9861 1144
wsp.com

WSP DRAWING NO.
2135645A-33-CIV-1008

DESIGNED
F. DE FAZIO
06.12.18

APPROVED
S. BONG
06.12.18

CAT: PS101340_2135645A
PROJ: NORTHERN ROADS UPGRADE PROJECT
FILE: 2135645A-33-CIV-1008.dgn




SCALE OF METRES
HOR 0 25 50
VER 0 25 50

ISSUE FOR TENDER

SUNBURY RD
BULLA - DIGGERS REST RD TO POWLETT ST

GEOMETRIC PLAN

FILE NO.	CONTRACT NO.	SHEET NO. 8	DRAWING NO. CIV-1008	ISSUE A
----------	--------------	----------------	-------------------------	------------

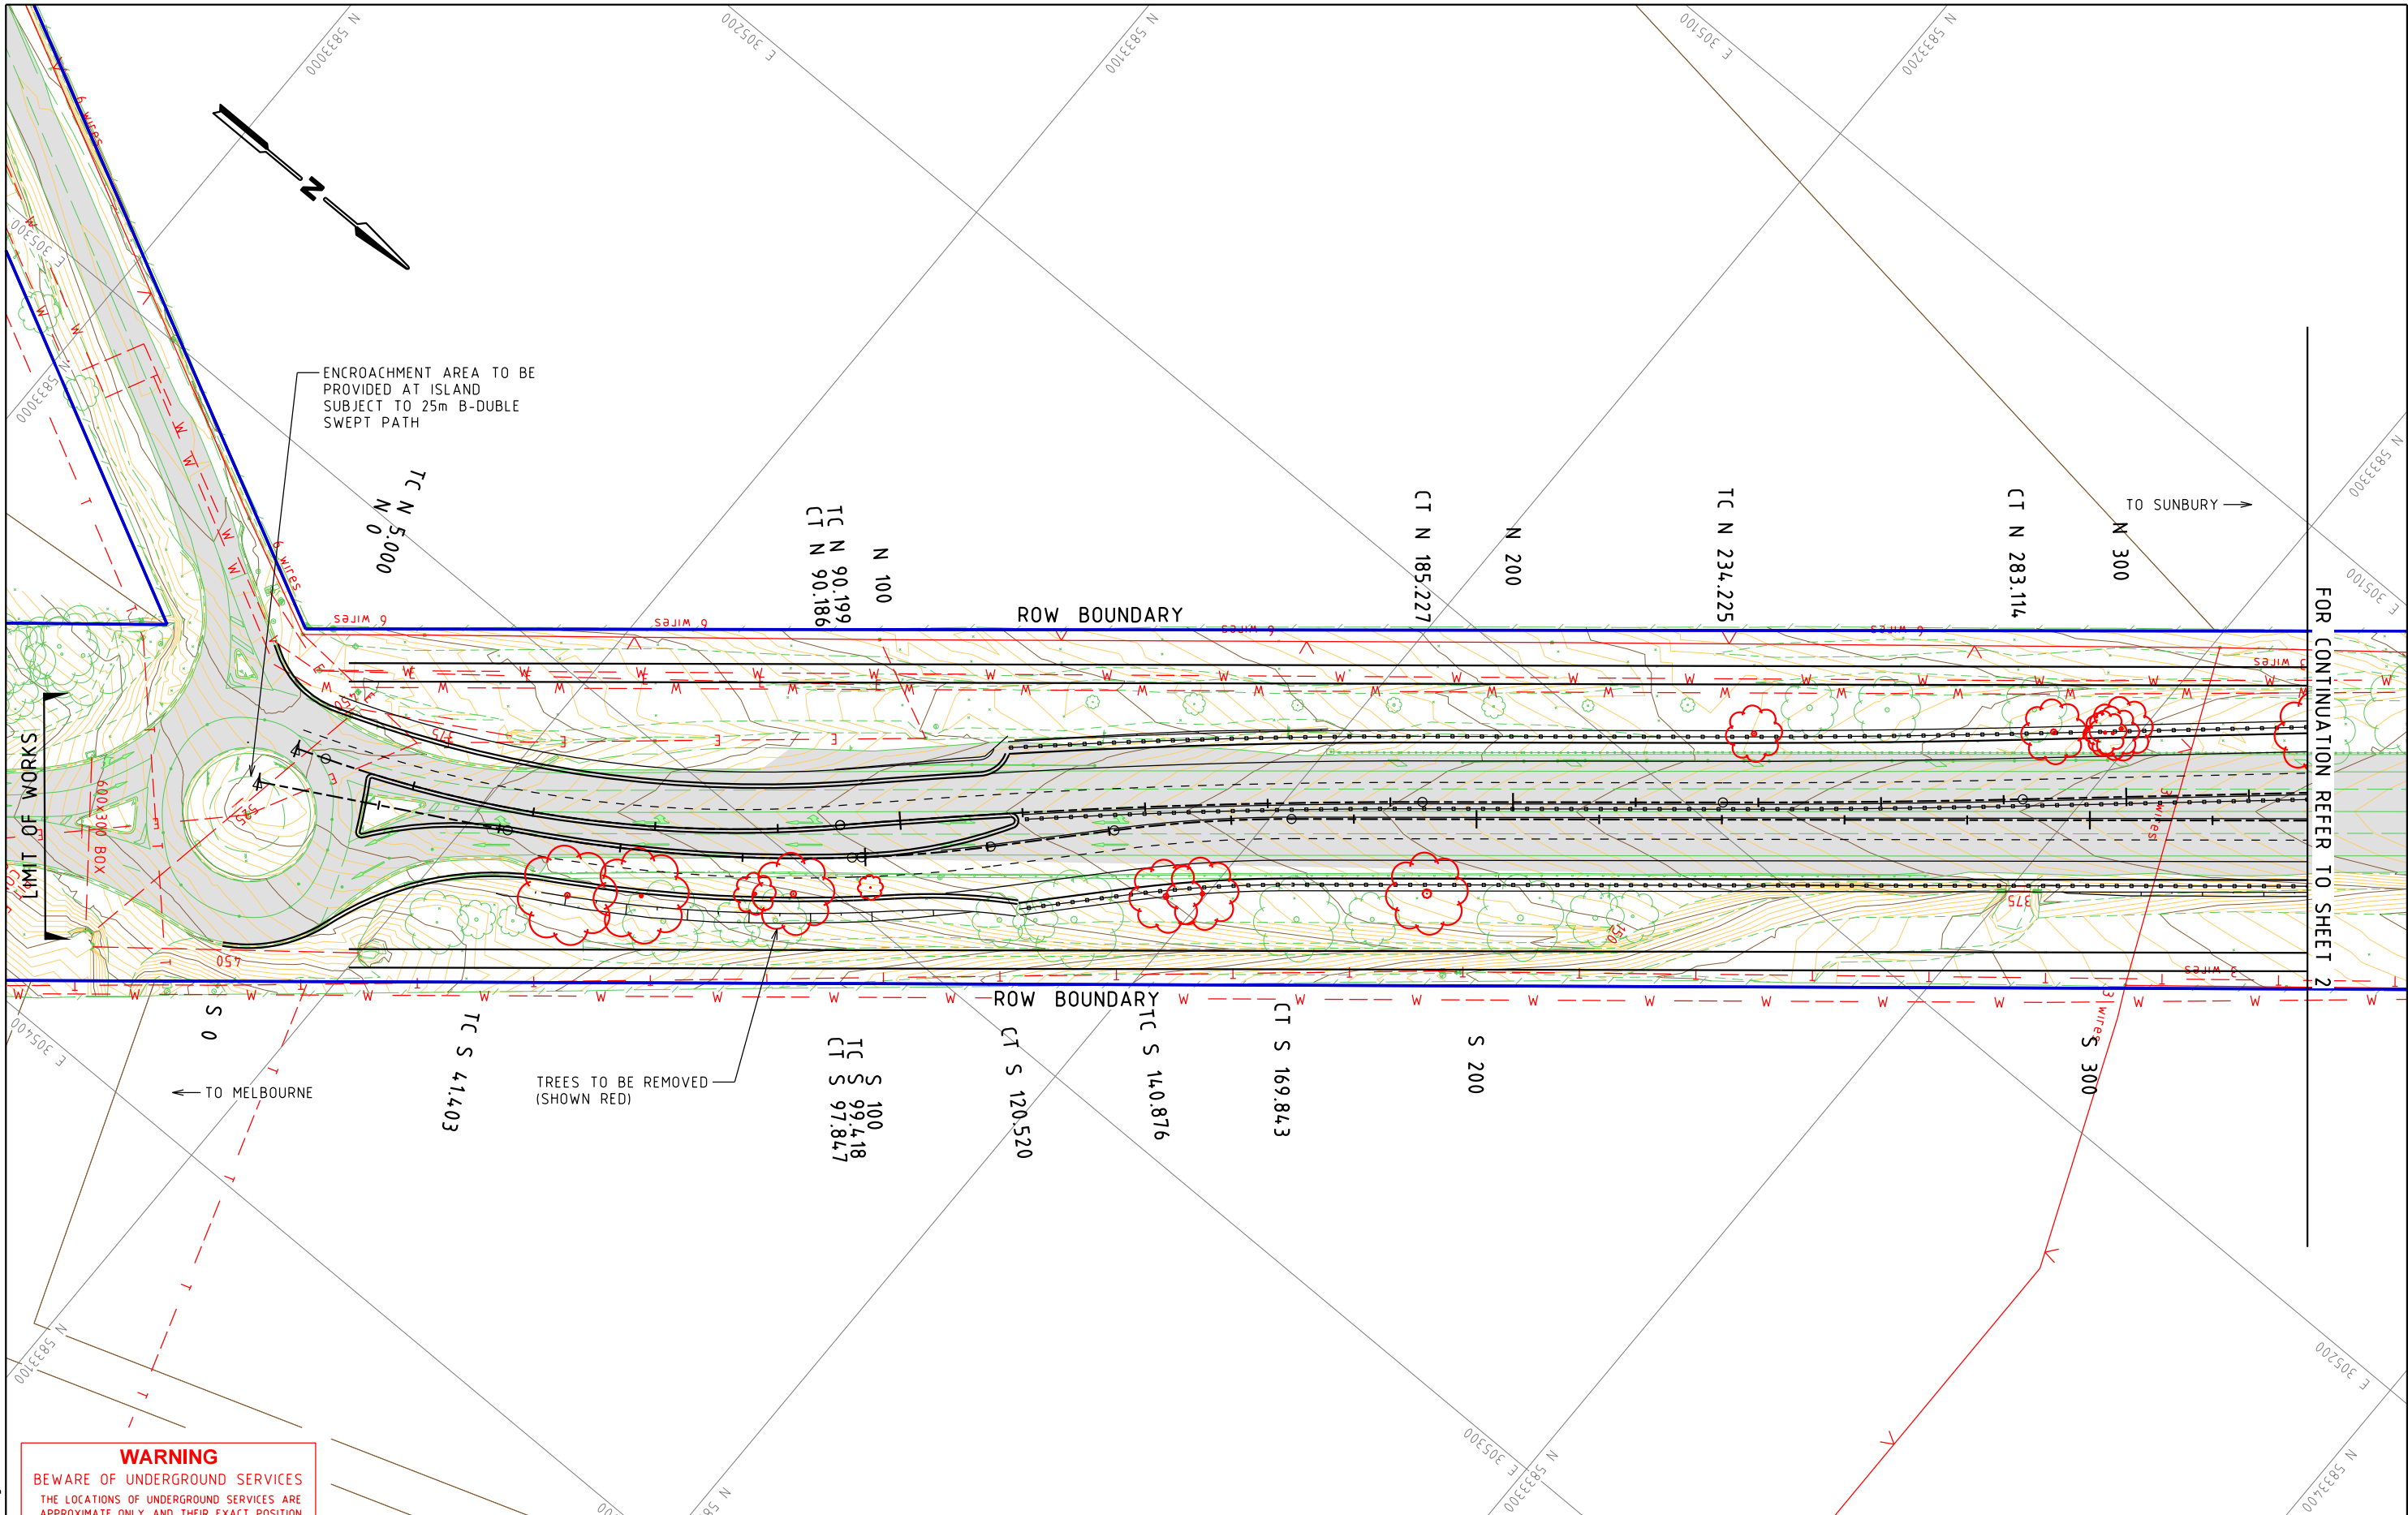

WARNING
BEWARE OF UNDERGROUND SERVICES
THE LOCATIONS OF UNDERGROUND SERVICES ARE APPROXIMATE ONLY AND THEIR EXACT POSITION SHOULD BE PROVEN ON SITE. NO GUARANTEE IS GIVEN THAT ALL EXISTING SERVICES ARE SHOWN.

E			
D			
C			
B			
A	SB	06.12.18	ISSUE FOR TENDER
ISSUE	APP'D	DATE	AMENDMENT

GENERAL NOTES



Level 15, 28 Freshwater Place, Southbank
Melbourne, VIC 3006, Australia
Tel: +61 3 9861 1111 Fax: +61 3 9861 1144
wsp.com

WSP DRAWING NO.
2135645A-33-CIV-2001

DESIGNED
F. DE FAZIO
06.12.18

APPROVED
S. BONG
06.12.18

CAT: PS101340_2135645A
PROJ: NORTHERN ROADS UPGRADE PROJECT
FILE: 2135645A-33-CIV-2001.dgn



MAJOR ROAD
PROJECTS
AUTHORITY


SCALE OF METRES
HOR 0 10 20
VER 0 10 20

ISSUE FOR TENDER

SUNBURY RD
BULLA - DIGGERS REST RD TO POWLETT ST

ALIGNMENT PLAN

FILE NO.	CONTRACT NO.	SHEET NO. 1	DRAWING NO. CIV-2001	ISSUE A
----------	--------------	----------------	-------------------------	------------

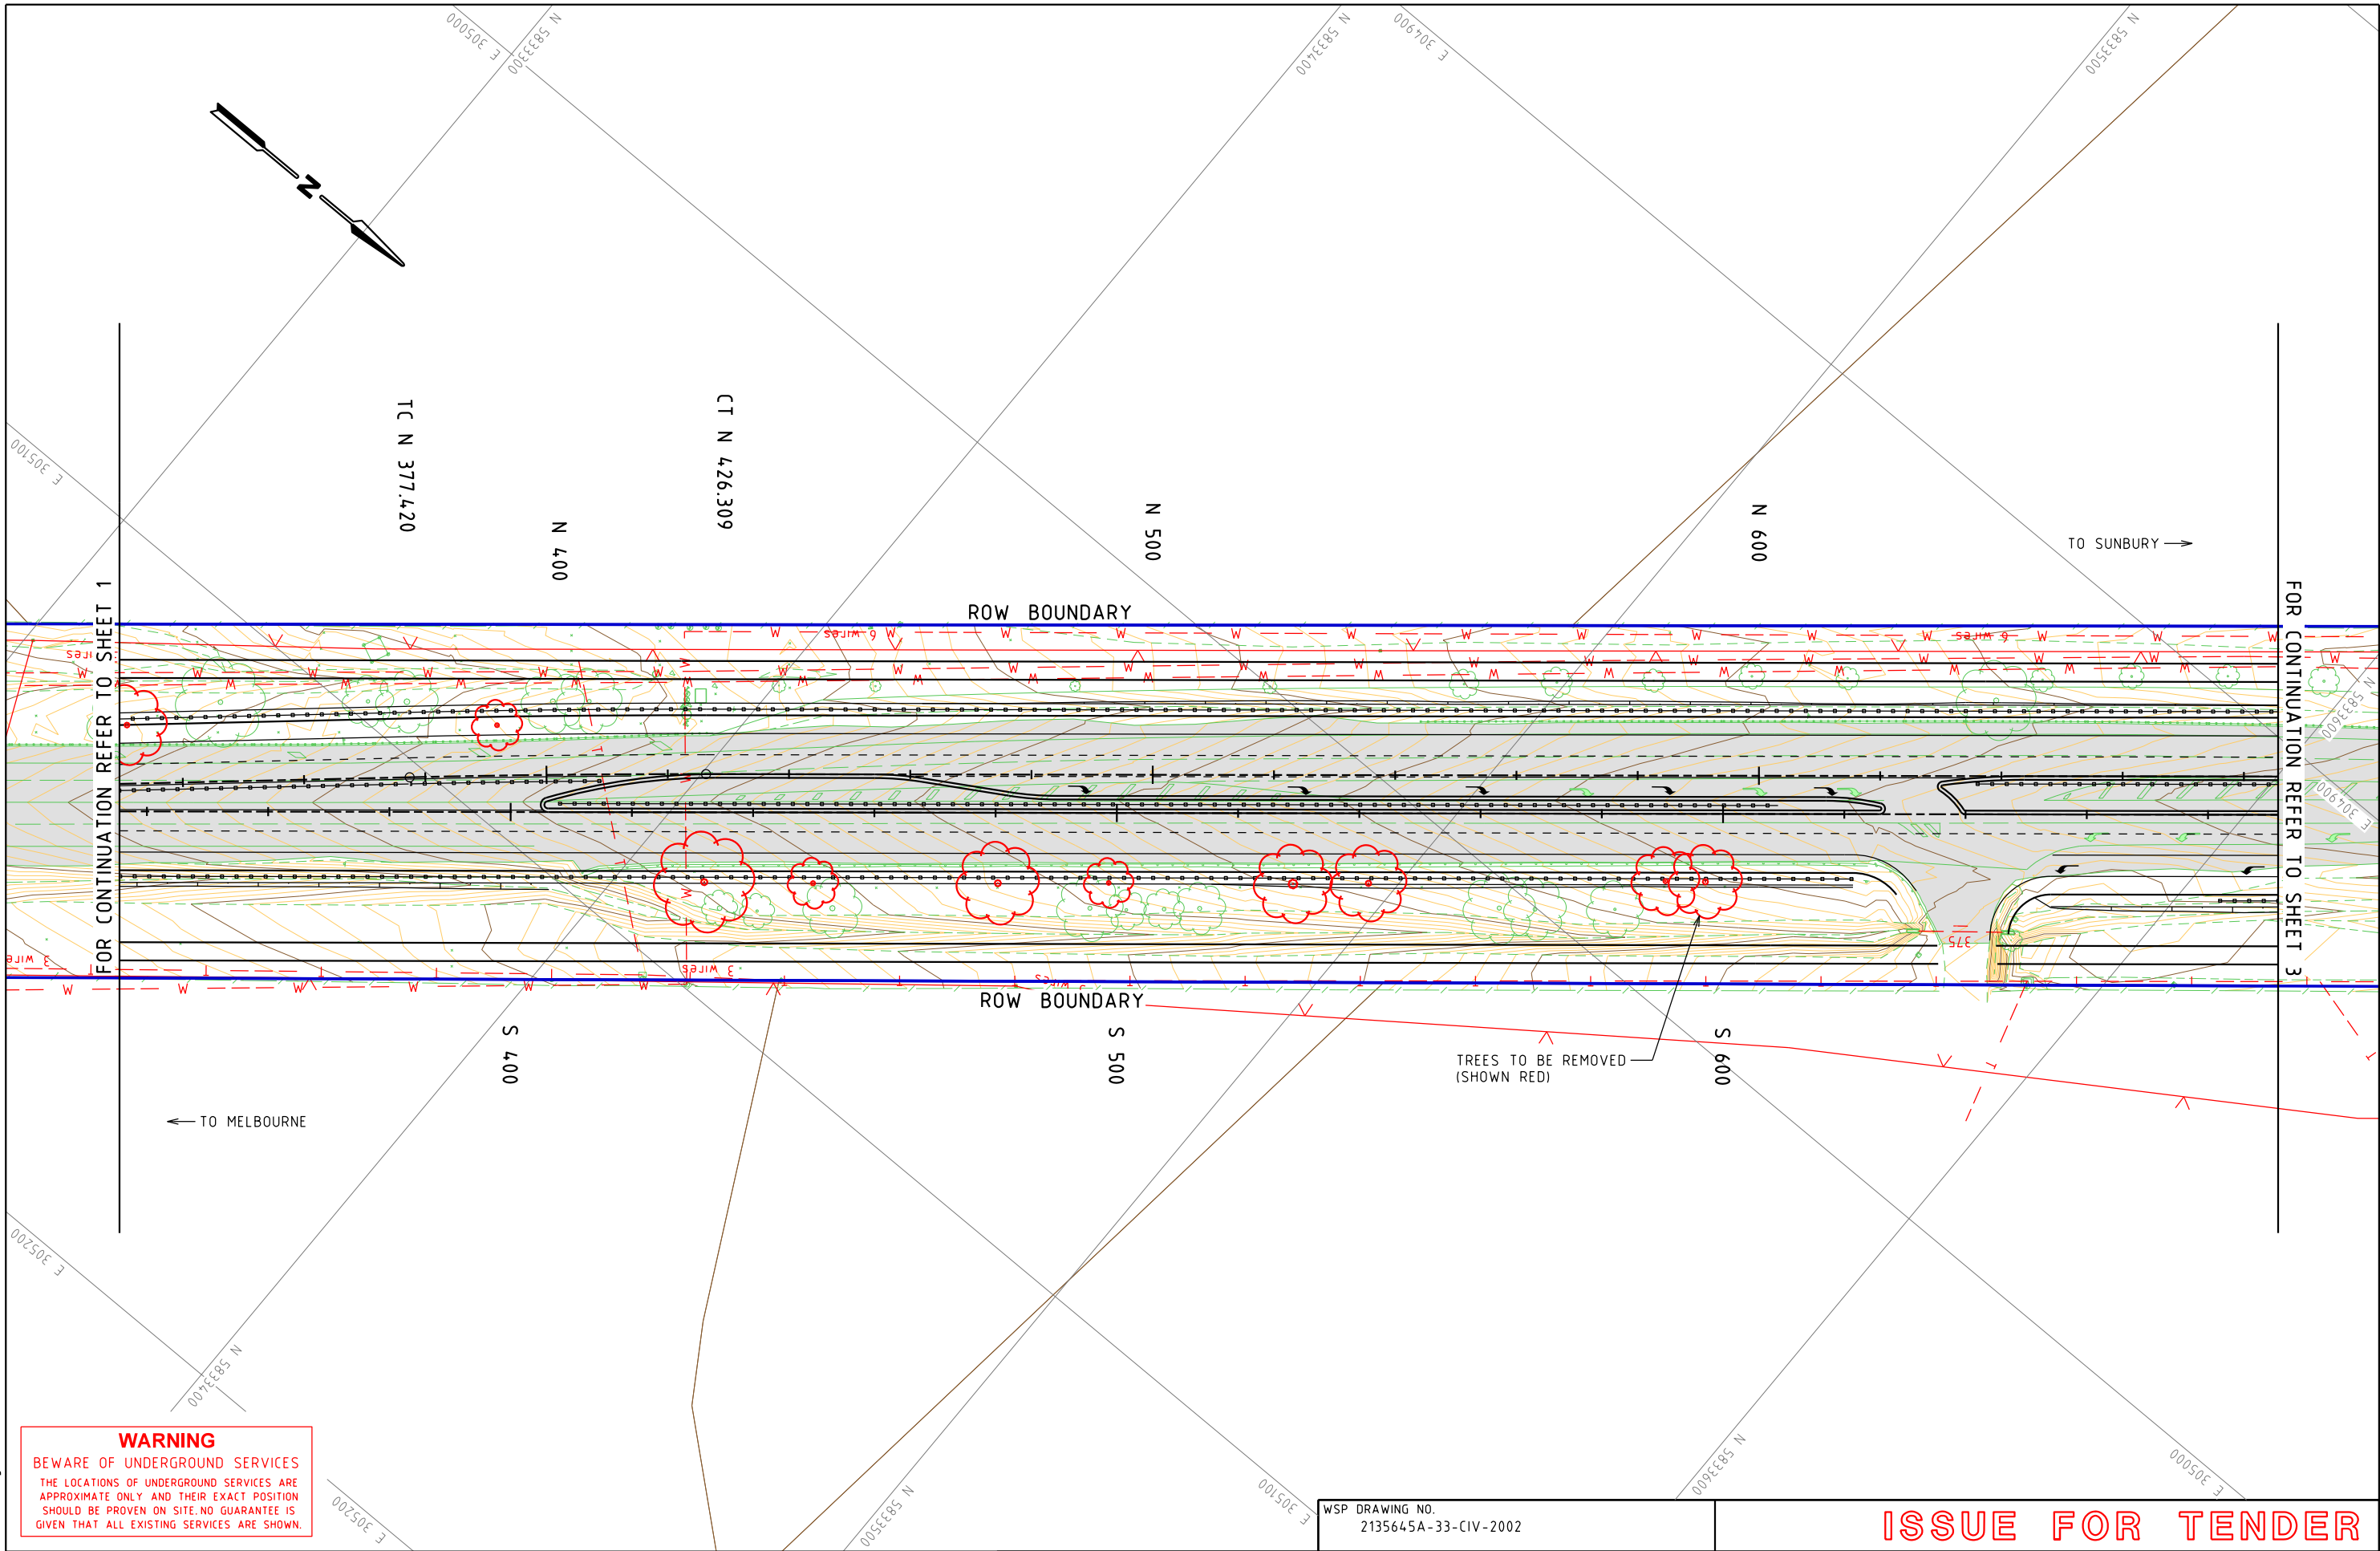

WARNING
BEWARE OF UNDERGROUND SERVICES
THE LOCATIONS OF UNDERGROUND SERVICES ARE APPROXIMATE ONLY AND THEIR EXACT POSITION SHOULD BE PROVEN ON SITE. NO GUARANTEE IS GIVEN THAT ALL EXISTING SERVICES ARE SHOWN.

E			
D			
C			
B			
A	SB	06.12.18	ISSUE FOR TENDER
ISSUE	APP'D	DATE	AMENDMENT

GENERAL NOTES

wsp
Level 15, 28 Freshwater Place, Southbank
Melbourne, VIC 3006, Australia
Tel: +61 3 9861 1111 Fax: +61 3 9861 1144
wsp.com

WSP DRAWING NO.
2135645A-33-CIV-2002

DESIGNED
F. DE FAZIO
06.12.18

APPROVED
S. BONG
06.12.18

CAT: PS101340_2135645A
PROJ: NORTHERN ROADS UPGRADE PROJECT
FILE: 2135645A-33-CIV-2002.dgn




SCALE OF METRES
HOR 0 10 20
VER 0 10 20

ISSUE FOR TENDER

SUNBURY RD
BULLA - DIGGERS REST RD TO POWLETT ST

ALIGNMENT PLAN

FILE NO.	CONTRACT NO.	SHEET NO. 2	DRAWING NO. CIV-2002	ISSUE A
----------	--------------	----------------	-------------------------	------------

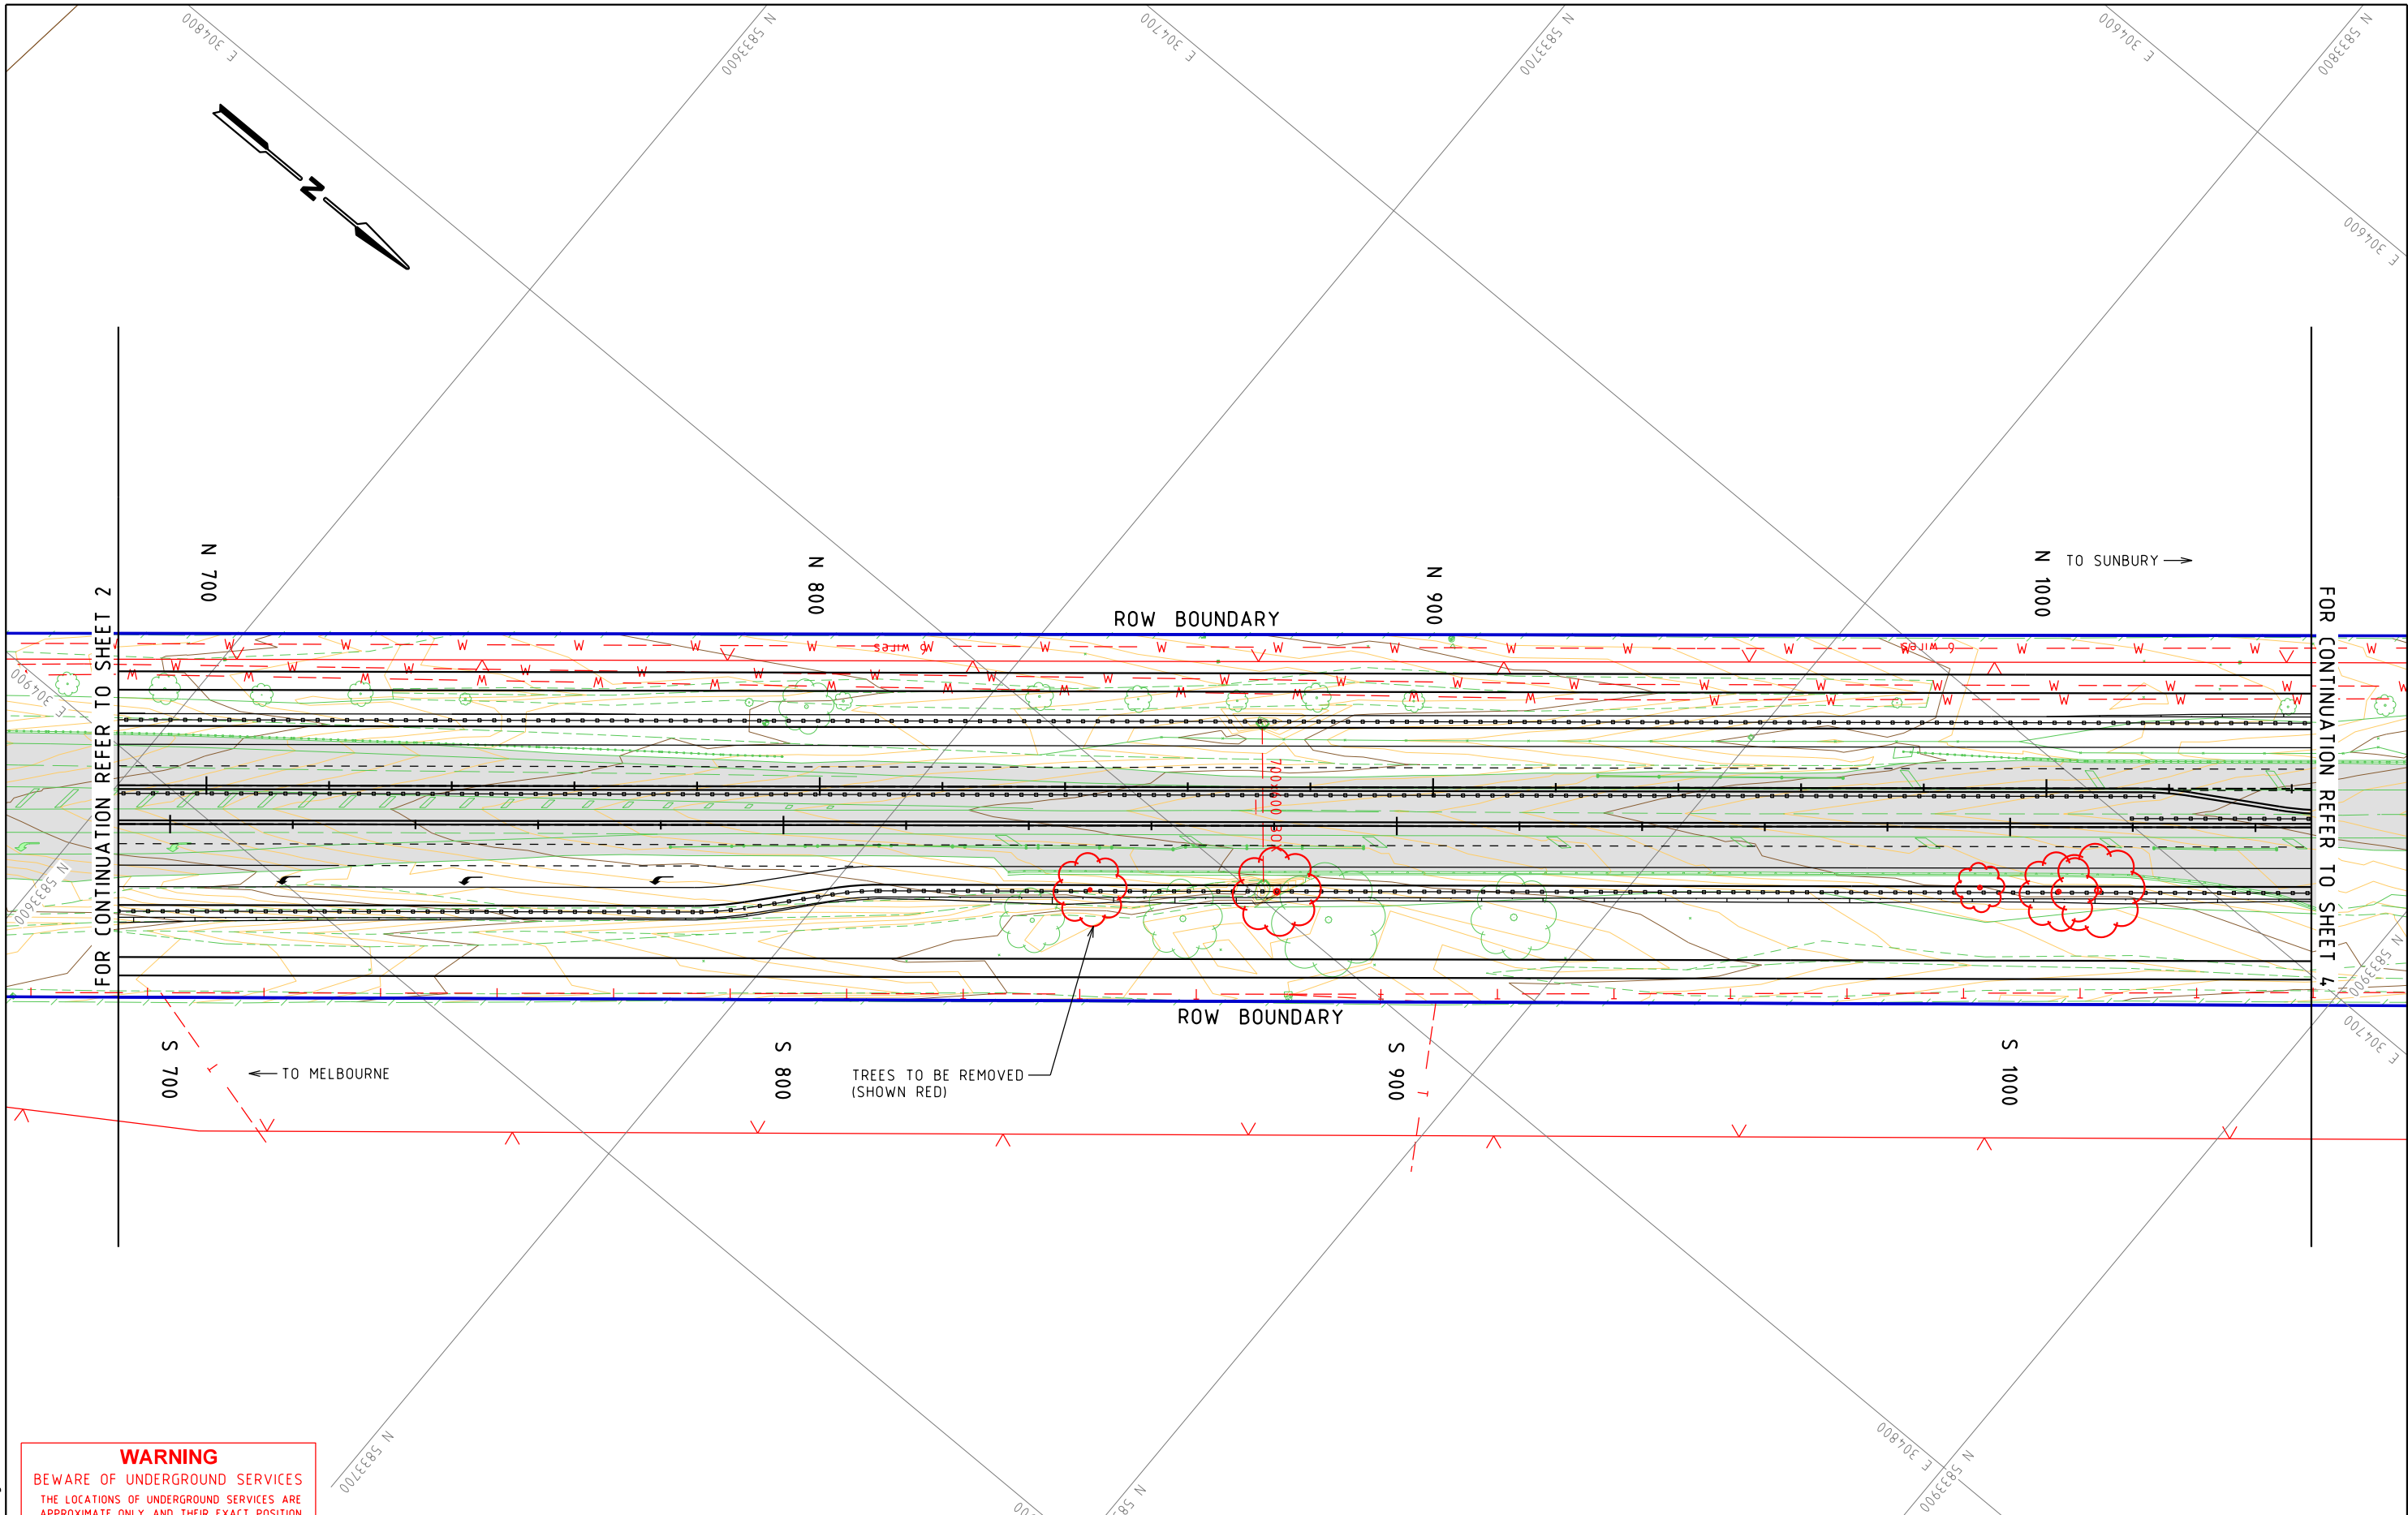

WARNING
BEWARE OF UNDERGROUND SERVICES
THE LOCATIONS OF UNDERGROUND SERVICES ARE APPROXIMATE ONLY AND THEIR EXACT POSITION SHOULD BE PROVEN ON SITE. NO GUARANTEE IS GIVEN THAT ALL EXISTING SERVICES ARE SHOWN.

E			
D			
C			
B			
A	SB	06.12.18	ISSUE FOR TENDER
ISSUE	APP'D	DATE	AMENDMENT

GENERAL NOTES



Level 15, 28 Freshwater Place, Southbank
Melbourne, VIC 3006, Australia
Tel: +61 3 9861 1111 Fax: +61 3 9861 1144
wsp.com

WSP DRAWING NO.
2135645A-33-CIV-2003

DESIGNED
F. DE FAZIO
06.12.18

APPROVED
S. BONG
06.12.18

CAT: PS101340_2135645A
PROJ: NORTHERN ROADS UPGRADE PROJECT
FILE: 2135645A-33-CIV-2003.dgn




SCALE OF METRES
HOR 0 10 20
VER 0 10 20

ISSUE FOR TENDER

SUNBURY RD
BULLA - DIGGERS REST RD TO POWLETT ST

ALIGNMENT PLAN

FILE NO.	CONTRACT NO.	SHEET NO. 3	DRAWING NO. CIV-2003	ISSUE A
----------	--------------	----------------	-------------------------	------------

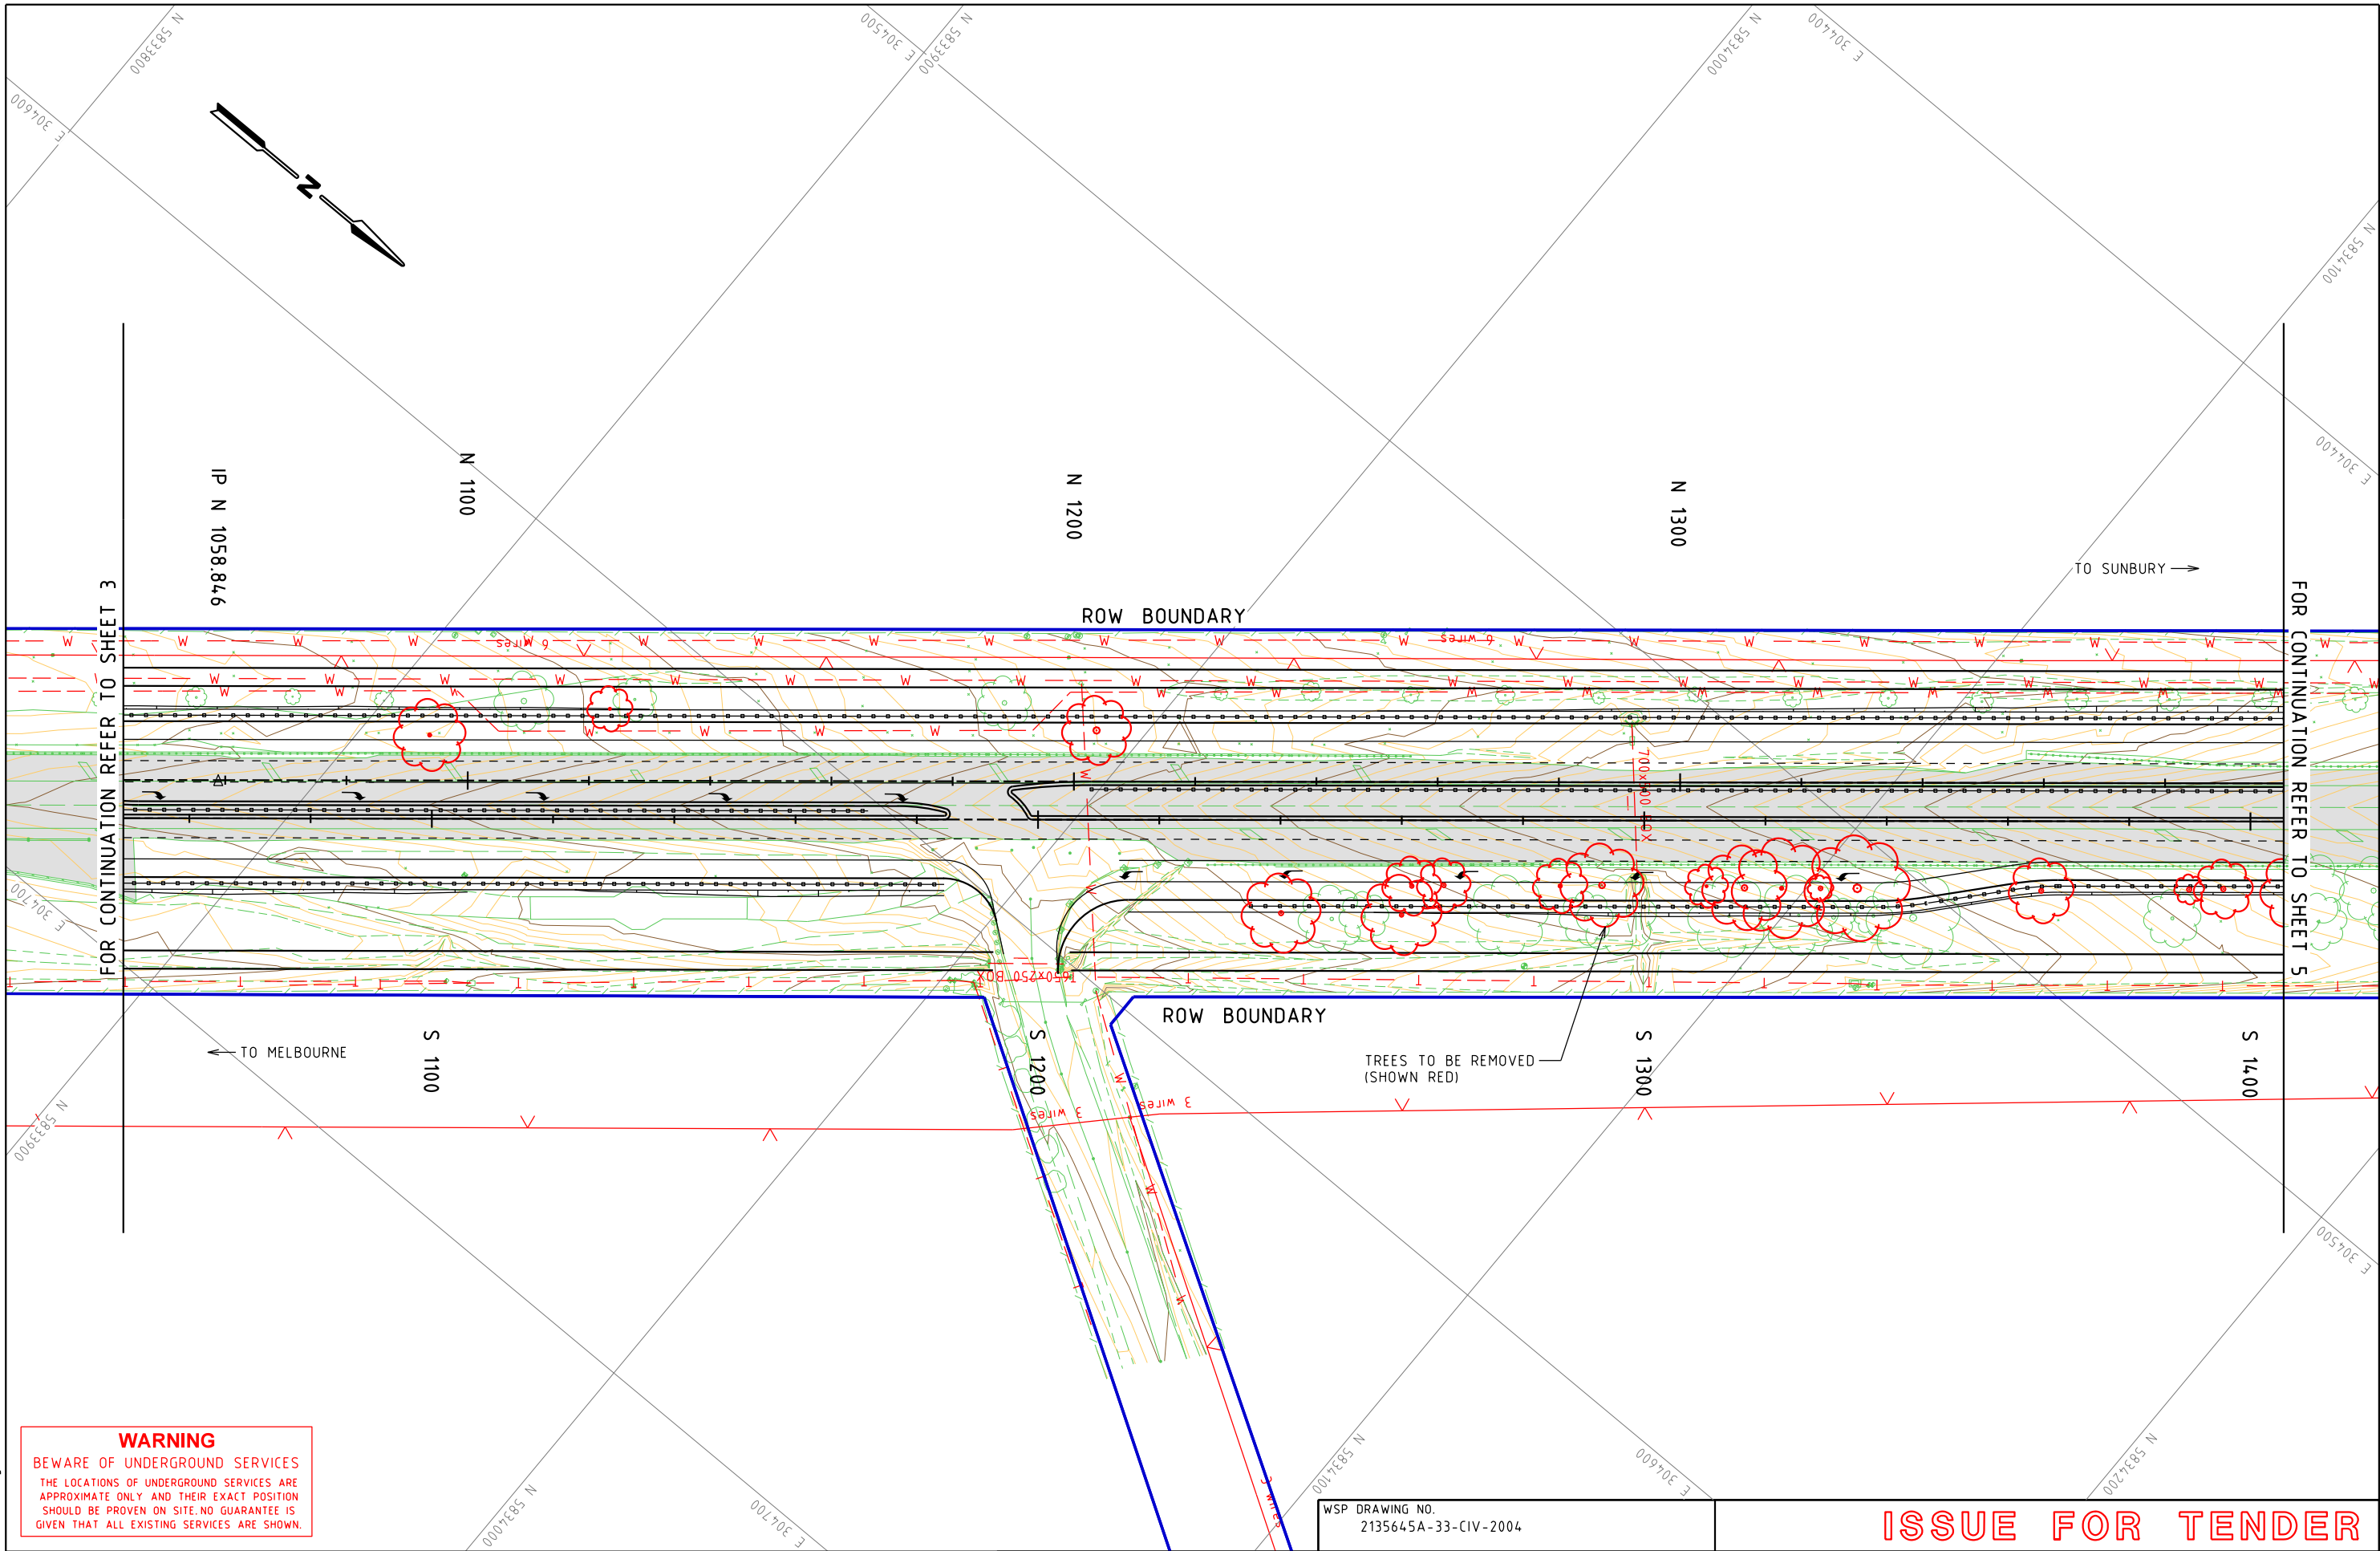

E			
D			
C			
B			
A	SB	06.12.18	ISSUE FOR TENDER
ISSUE	APP'D	DATE	AMENDMENT

GENERAL NOTES

wsp


Level 15, 28 Freshwater Place, Southbank
Melbourne, VIC 3006, Australia
Tel: +61 3 9861 1111 Fax: +61 3 9861 1144
wsp.com

WSP DRAWING NO. 2135645A-33-CIV-2004
DESIGNED F. DE FAZIO 06.12.18
APPROVED S. BONG 06.12.18
CAT: PS101340_2135645A PROJ: NORTHERN ROADS UPGRADE PROJECT FILE: 2135645A-33-CIV-2004.dgn

MAJOR ROAD PROJECTS AUTHORITY

SCALE OF METRES
HOR 0 10 20
VER 0 10 20

ISSUE FOR TENDER				
SUNBURY RD BULLA - DIGGERS REST RD TO POWLETT ST				
ALIGNMENT PLAN				
FILE NO.	CONTRACT NO.	SHEET NO. 4	DRAWING NO. CIV-2004	ISSUE A

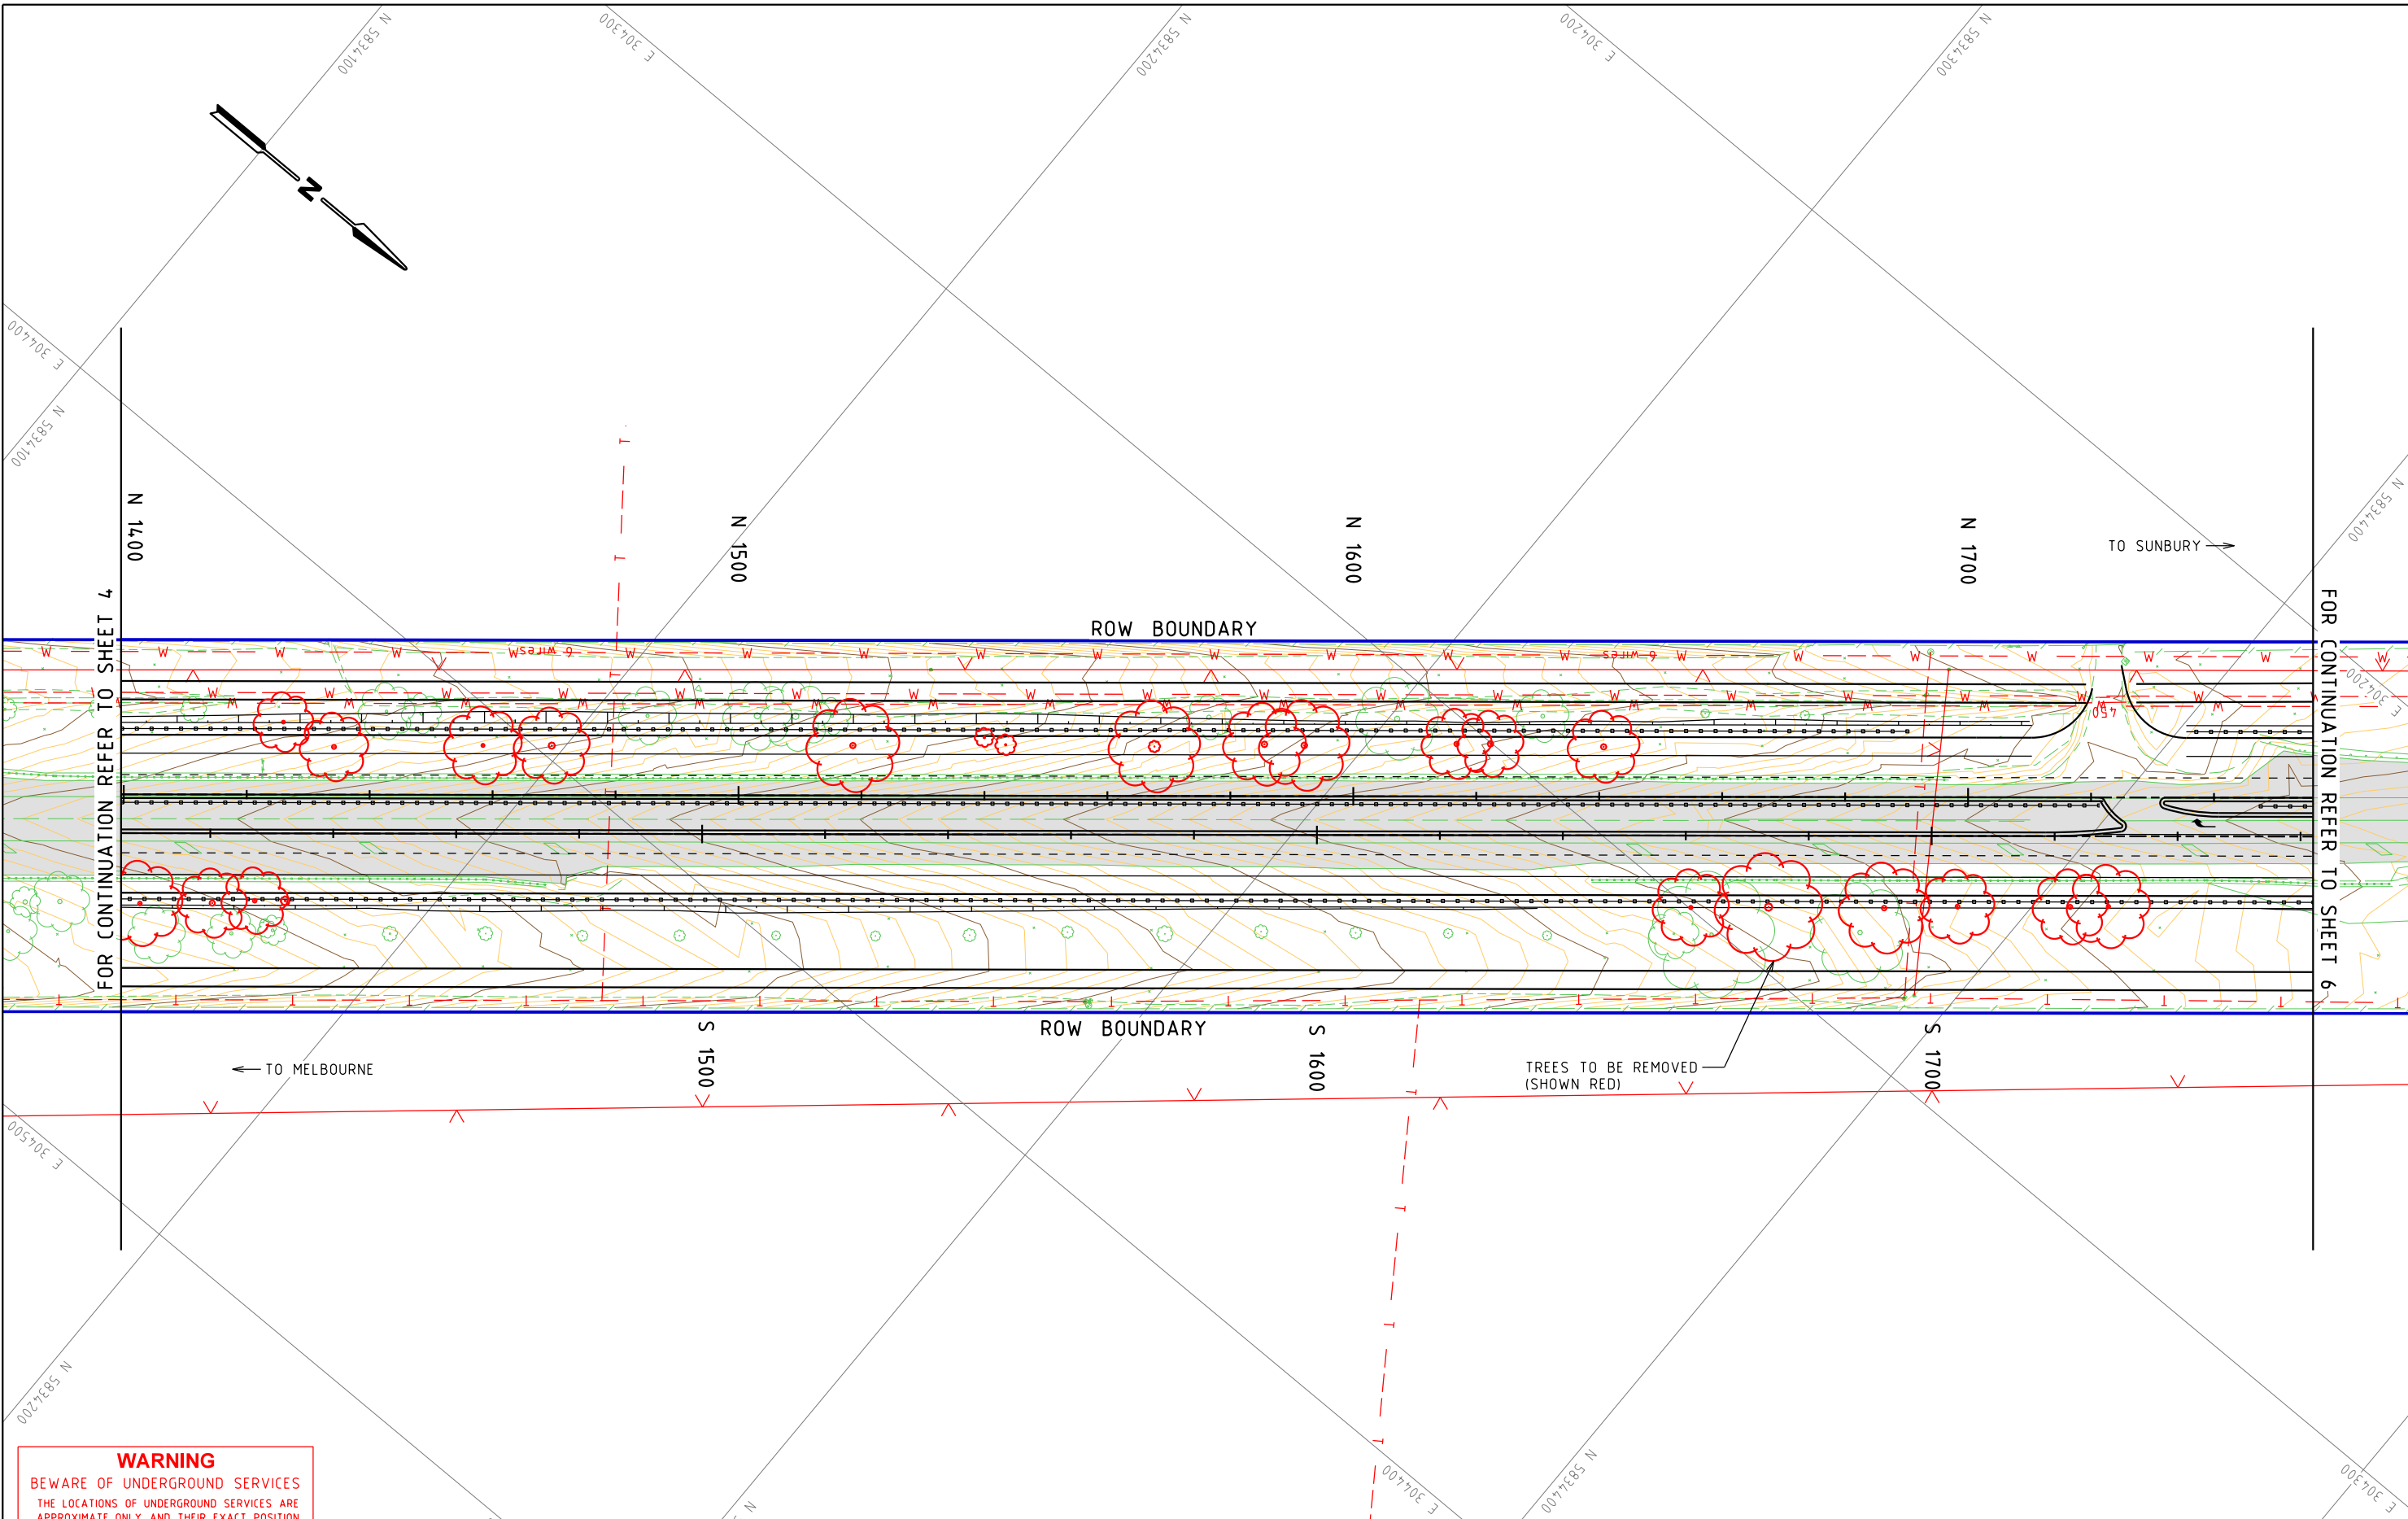

WARNING
BEWARE OF UNDERGROUND SERVICES
THE LOCATIONS OF UNDERGROUND SERVICES ARE APPROXIMATE ONLY AND THEIR EXACT POSITION SHOULD BE PROVEN ON SITE. NO GUARANTEE IS GIVEN THAT ALL EXISTING SERVICES ARE SHOWN.

E			
D			
C			
B			
A	SB	06.12.18	ISSUE FOR TENDER
ISSUE	APP'D	DATE	AMENDMENT

GENERAL NOTES



Level 15, 28 Freshwater Place, Southbank
Melbourne, VIC 3006, Australia
Tel: +61 3 9861 1111 Fax: +61 3 9861 1144
wsp.com

WSP DRAWING NO.
2135645A-33-CIV-2005

DESIGNED
F. DE FAZIO
06.12.18

APPROVED
S. BONG
06.12.18

CAT: PS101340_2135645A
PROJ: NORTHERN ROADS UPGRADE PROJECT
FILE: 2135645A-33-CIV-2005.dgn




SCALE OF METRES
HOR 0 10 20
VER 0 10 20

ISSUE FOR TENDER

SUNBURY RD
BULLA - DIGGERS REST RD TO POWLETT ST

ALIGNMENT PLAN

FILE NO.	CONTRACT NO.	SHEET NO. 5	DRAWING NO. CIV-2005	ISSUE A
----------	--------------	----------------	-------------------------	------------

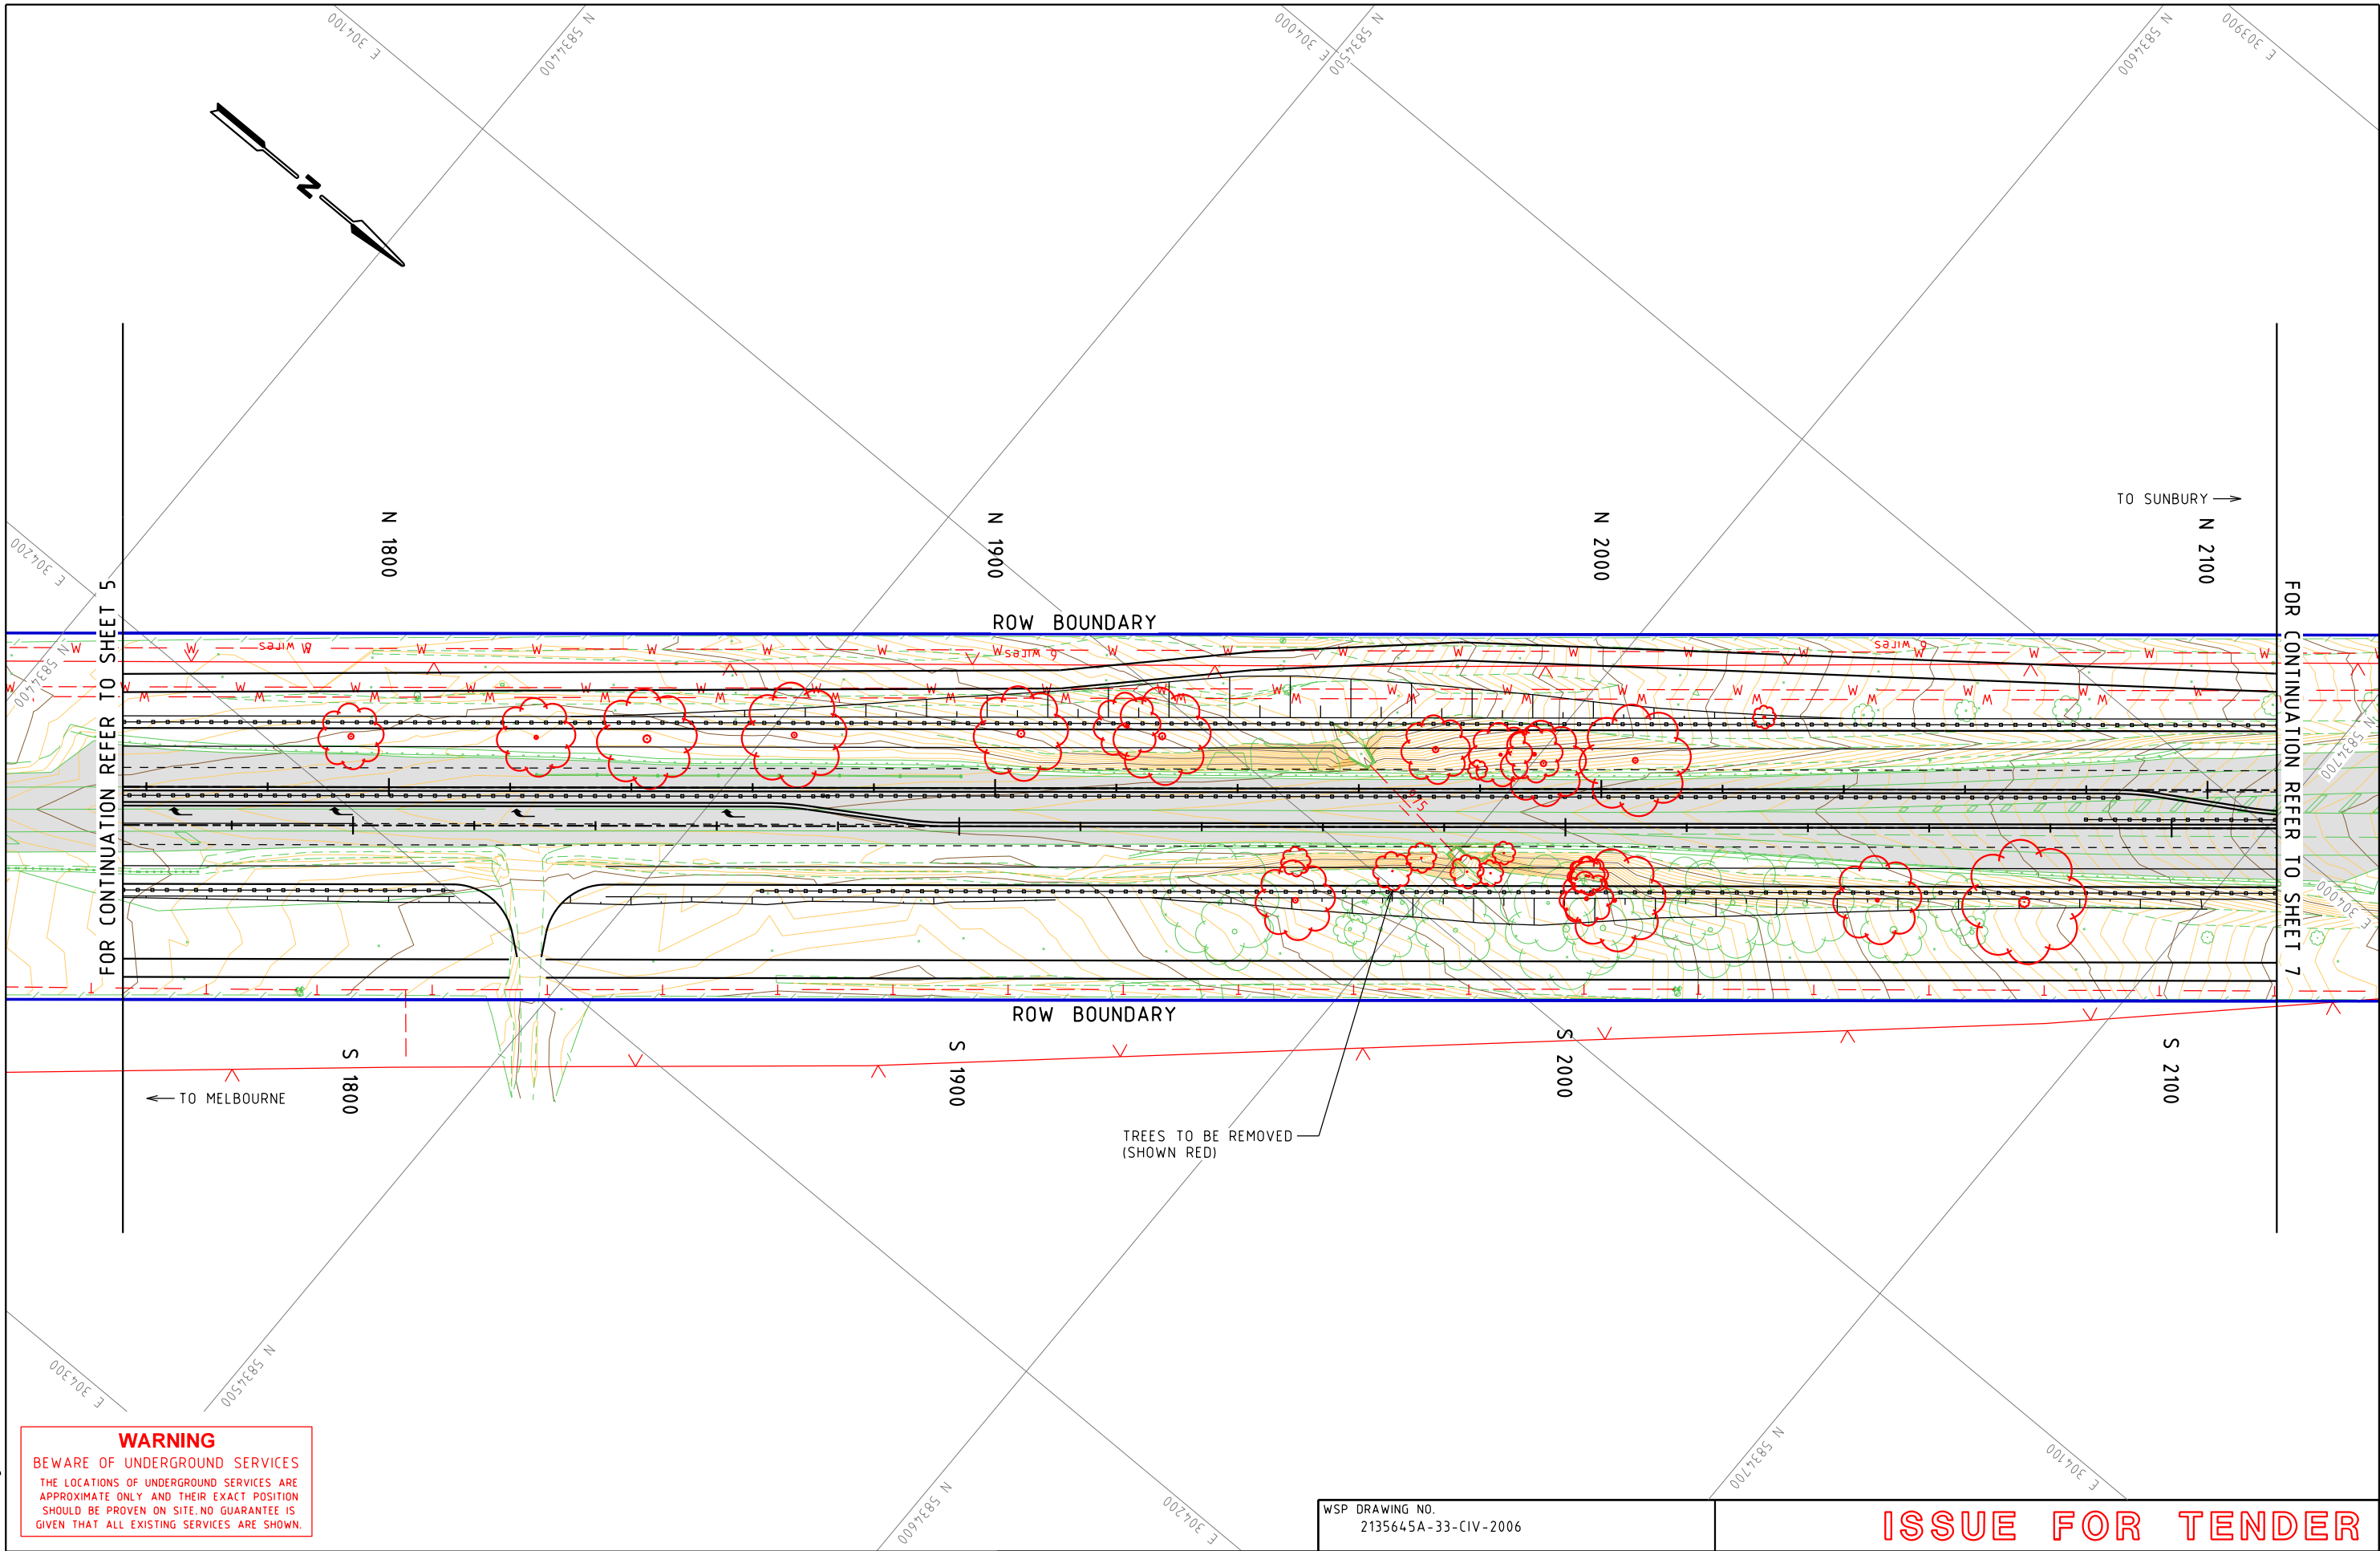

WARNING
BEWARE OF UNDERGROUND SERVICES
THE LOCATIONS OF UNDERGROUND SERVICES ARE APPROXIMATE ONLY AND THEIR EXACT POSITION SHOULD BE PROVEN ON SITE. NO GUARANTEE IS GIVEN THAT ALL EXISTING SERVICES ARE SHOWN.

E			
D			
C			
B			
A	SB	06.12.18	ISSUE FOR TENDER
ISSUE	APP'D	DATE	AMENDMENT

GENERAL NOTES

wsp
Level 15, 28 Freshwater Place, Southbank
Melbourne, VIC 3006, Australia
Tel: +61 3 9861 1111 Fax: +61 3 9861 1144
wsp.com

WSP DRAWING NO.
2135645A-33-CIV-2006

DESIGNED
F. DE FAZIO
06.12.18

APPROVED
S. BONG
06.12.18

CAT: PS101340_2135645A
PROJ: NORTHERN ROADS UPGRADE PROJECT
FILE: 2135645A-33-CIV-2006.dgn




SCALE OF METRES
HOR 0 10 20
VER 0 10 20

ISSUE FOR TENDER

SUNBURY RD
BULLA - DIGGERS REST RD TO POWLETT ST

ALIGNMENT PLAN

FILE NO.	CONTRACT NO.	SHEET NO. 6	DRAWING NO. CIV-2006	ISSUE A
----------	--------------	----------------	-------------------------	------------

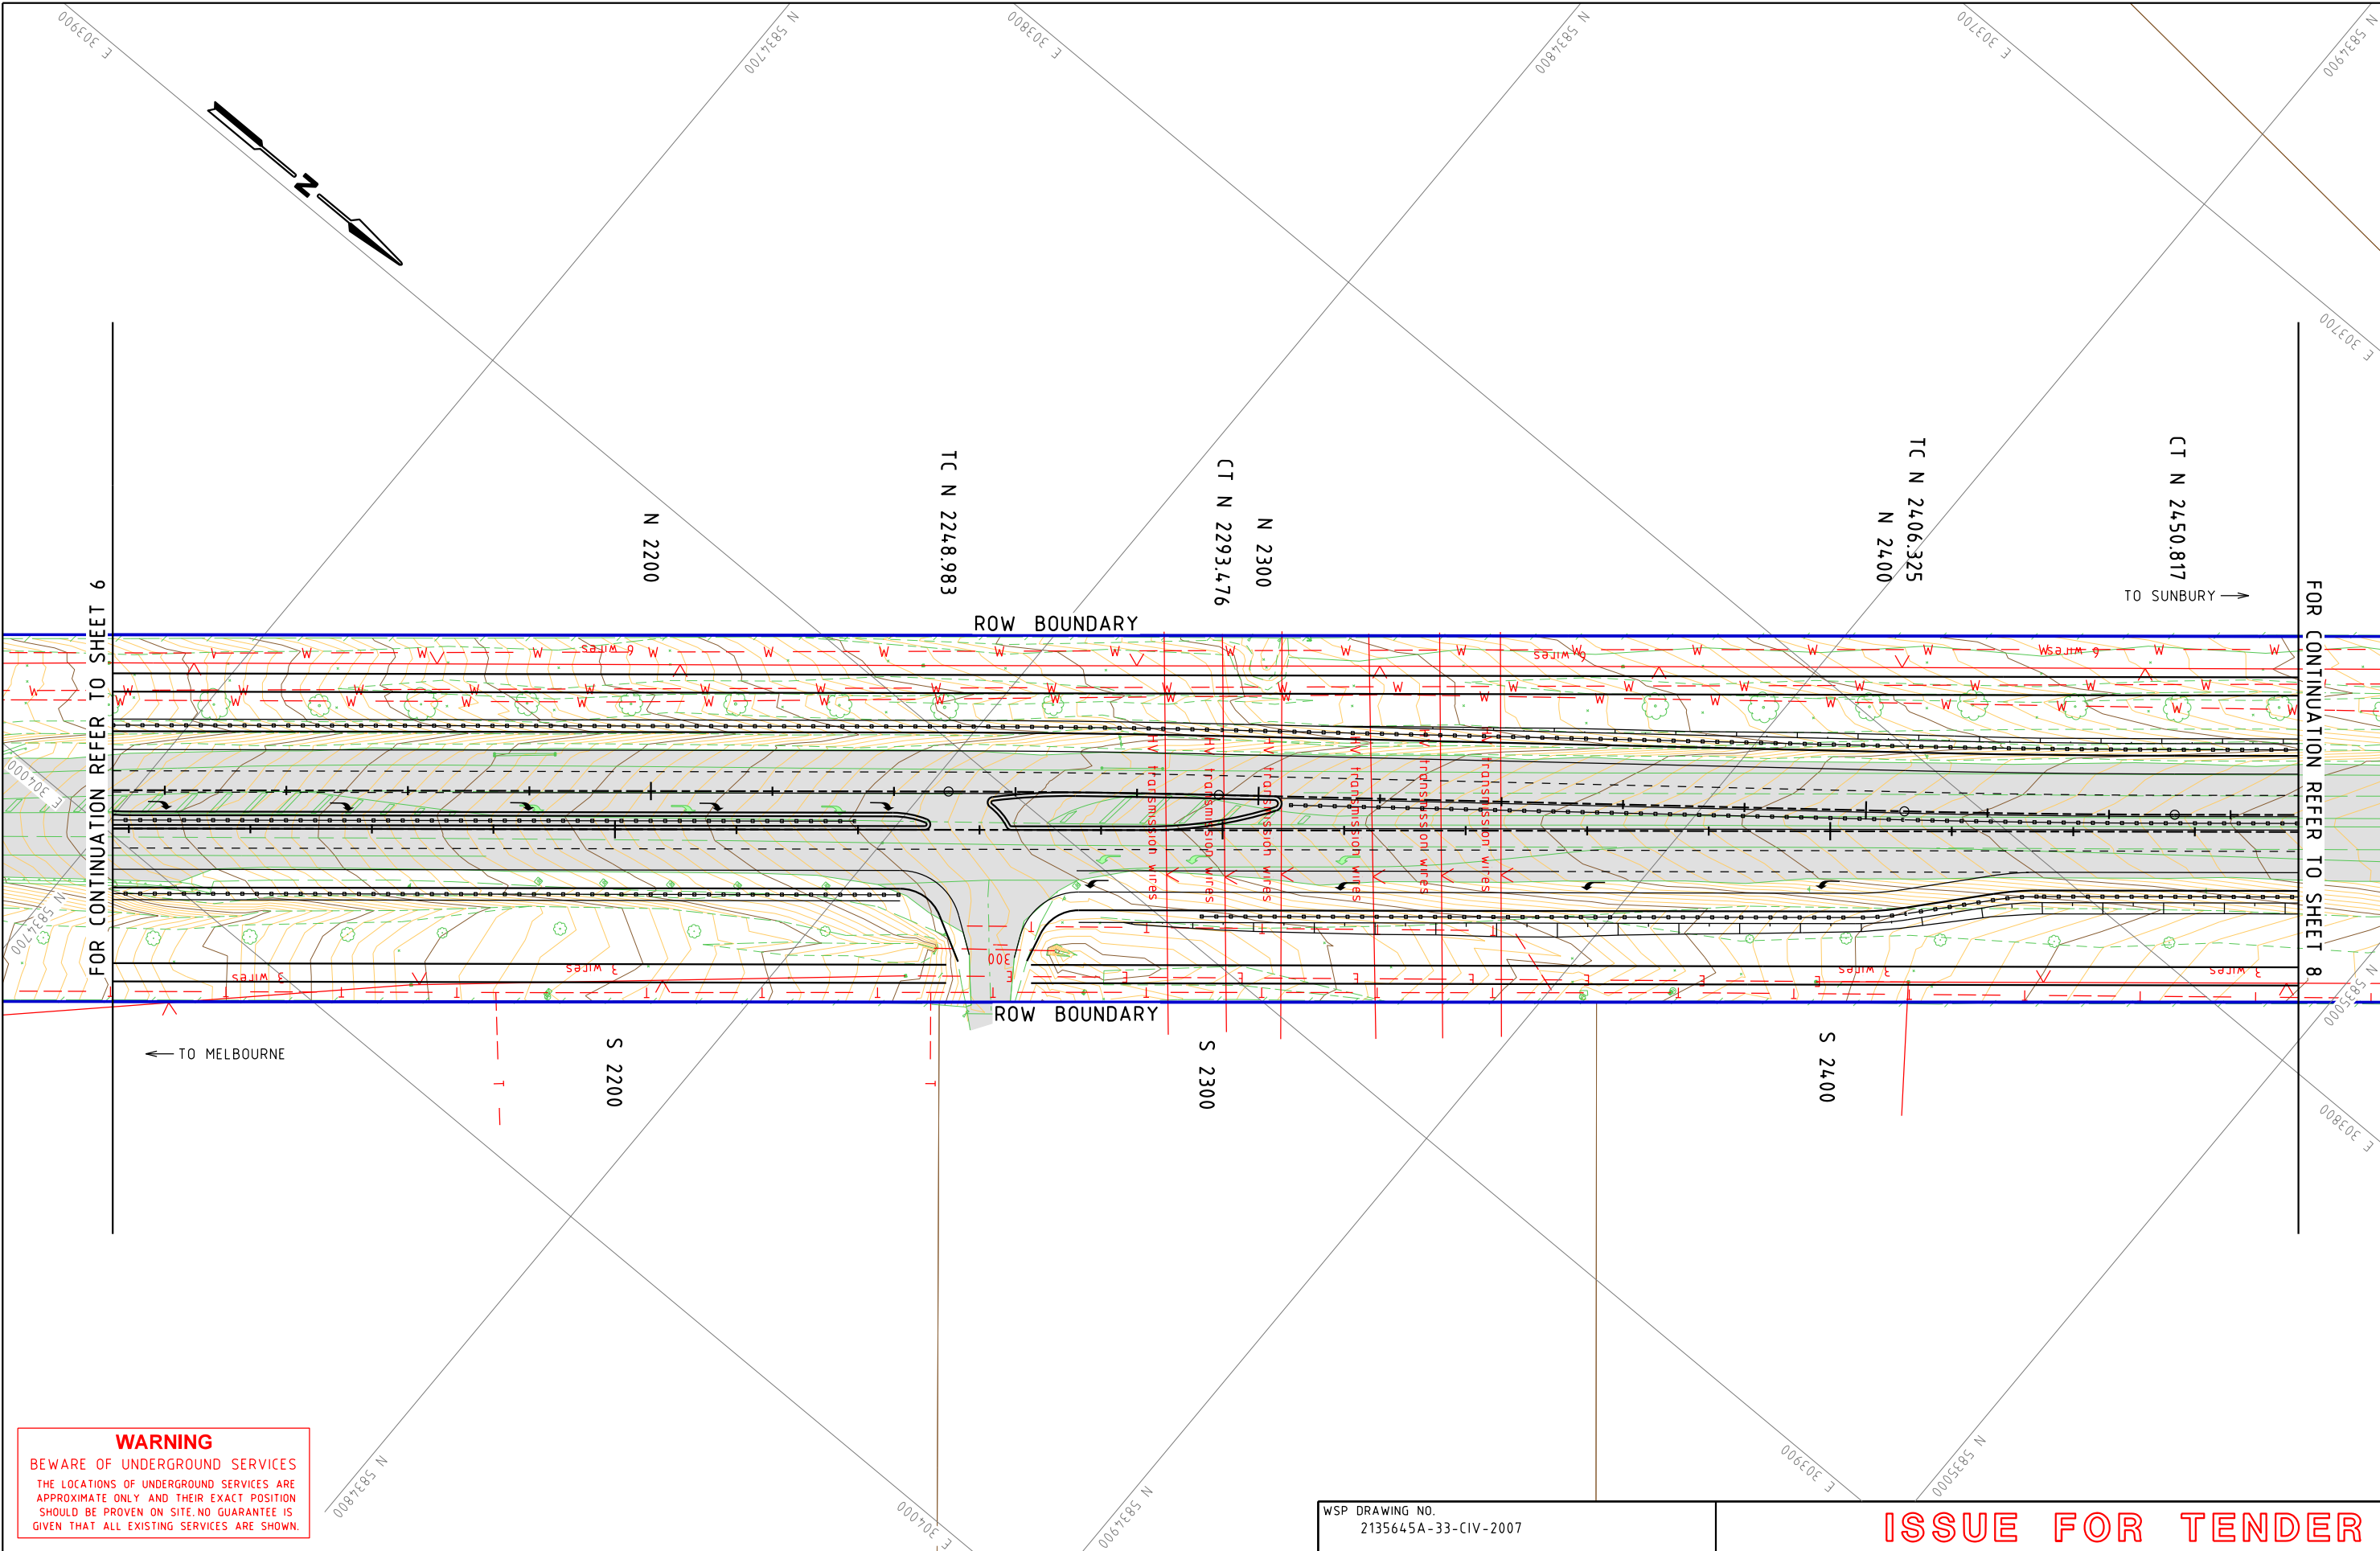

WARNING
BEWARE OF UNDERGROUND SERVICES
THE LOCATIONS OF UNDERGROUND SERVICES ARE APPROXIMATE ONLY AND THEIR EXACT POSITION SHOULD BE PROVEN ON SITE. NO GUARANTEE IS GIVEN THAT ALL EXISTING SERVICES ARE SHOWN.

E			
D			
C			
B			
A	SB	06.12.18	ISSUE FOR TENDER
ISSUE	APP'D	DATE	AMENDMENT

GENERAL NOTES

wsp
Level 15, 28 Freshwater Place, Southbank
Melbourne, VIC 3006, Australia
Tel: +61 3 9861 1111 Fax: +61 3 9861 1144
wsp.com

WSP DRAWING NO.
2135645A-33-CIV-2007

DESIGNED
F. DE FAZIO
06.12.18

APPROVED
S. BONG
06.12.18

CAT: PS101340_2135645A
PROJ: NORTHERN ROADS UPGRADE PROJECT
FILE: 2135645A-33-CIV-2007.dgn




SCALE OF METRES
HOR 0 10 20
VER 0 10 20

ISSUE FOR TENDER

SUNBURY RD
BULLA - DIGGERS REST RD TO POWLETT ST

ALIGNMENT PLAN

FILE NO.	CONTRACT NO.	SHEET NO.	DRAWING NO.	ISSUE
		7	CIV-2007	A

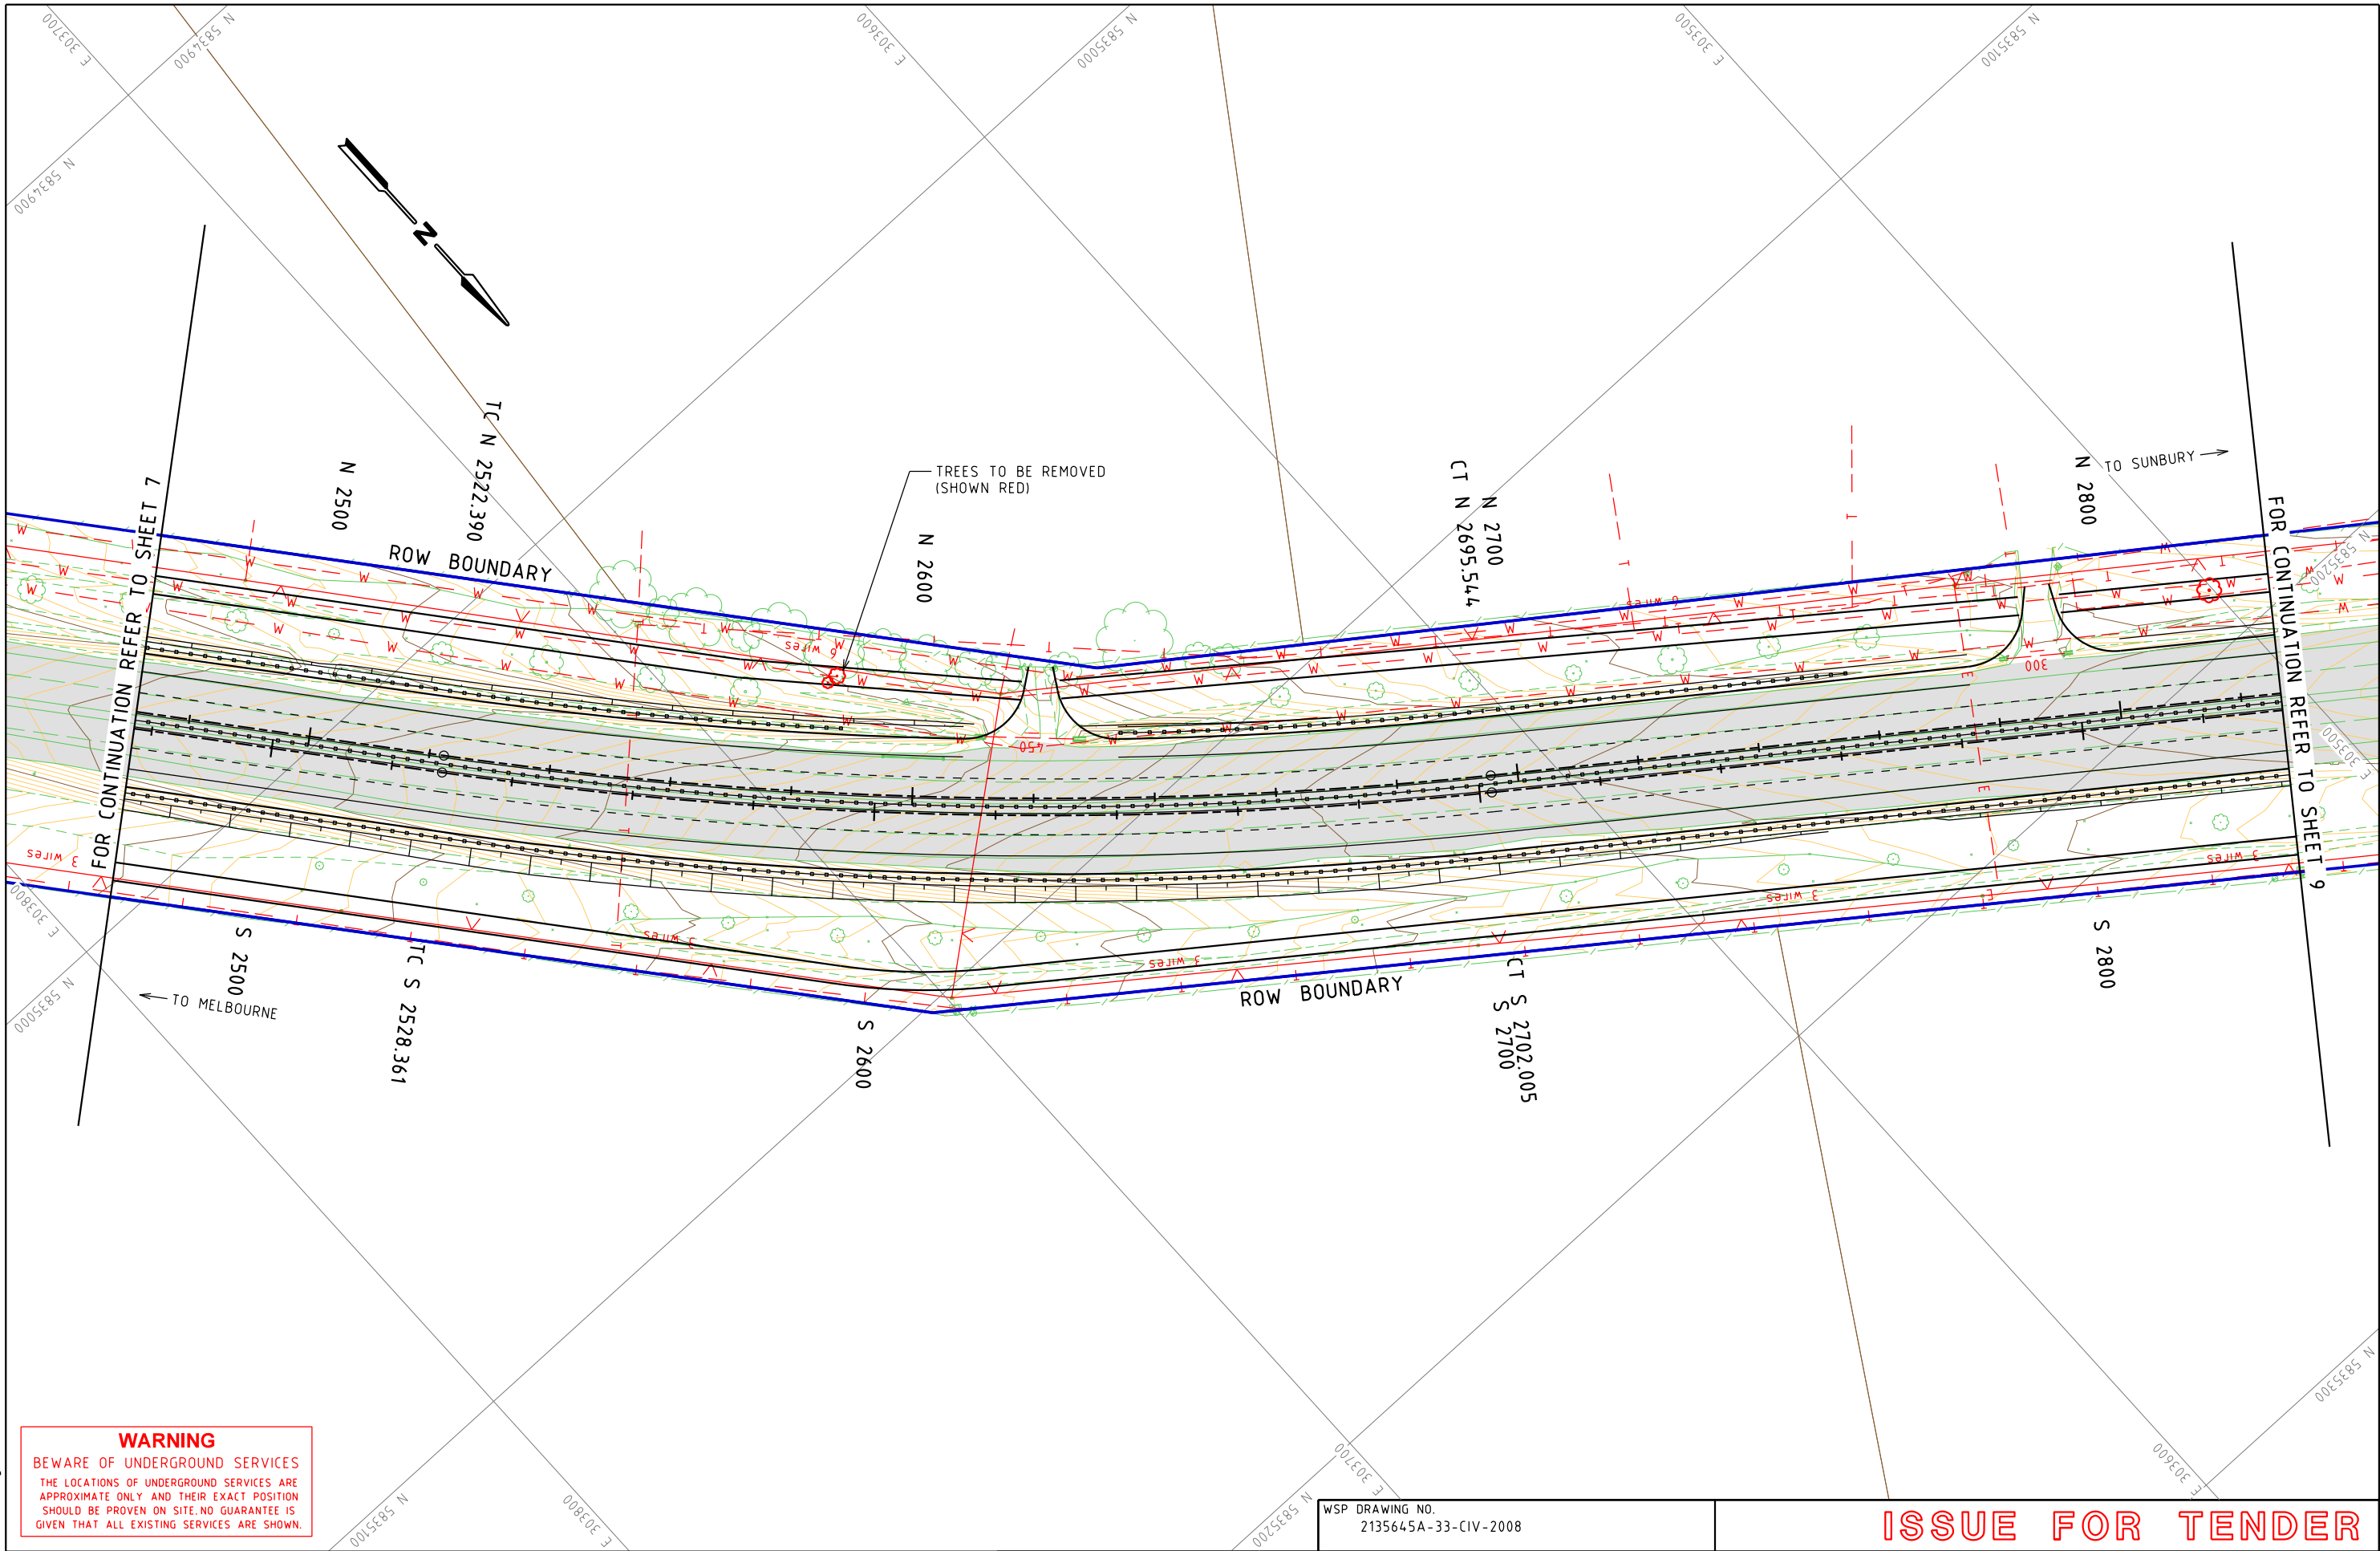

WARNING
BEWARE OF UNDERGROUND SERVICES
THE LOCATIONS OF UNDERGROUND SERVICES ARE APPROXIMATE ONLY AND THEIR EXACT POSITION SHOULD BE PROVEN ON SITE. NO GUARANTEE IS GIVEN THAT ALL EXISTING SERVICES ARE SHOWN.

E			
D			
C			
B			
A	SB	06.12.18	ISSUE FOR TENDER
ISSUE	APP'D	DATE	AMENDMENT

GENERAL NOTES

wsp
Level 15, 28 Freshwater Place, Southbank
Melbourne, VIC 3006, Australia
Tel: +61 3 9861 1111 Fax: +61 3 9861 1144
wsp.com

WSP DRAWING NO.
2135645A-33-CIV-2008

DESIGNED
F. DE FAZIO
06.12.18

APPROVED
S. BONG
06.12.18

CAT: PS101340_2135645A
PROJ: NORTHERN ROADS UPGRADE PROJECT
FILE: 2135645A-33-CIV-2008.dgn




SCALE OF METRES
HOR 0 10 20
VER 0 10 20

ISSUE FOR TENDER

SUNBURY RD
BULLA - DIGGERS REST RD TO POWLETT ST

ALIGNMENT PLAN

FILE NO.	CONTRACT NO.	SHEET NO. 8	DRAWING NO. CIV-2008	ISSUE A
----------	--------------	----------------	-------------------------	------------

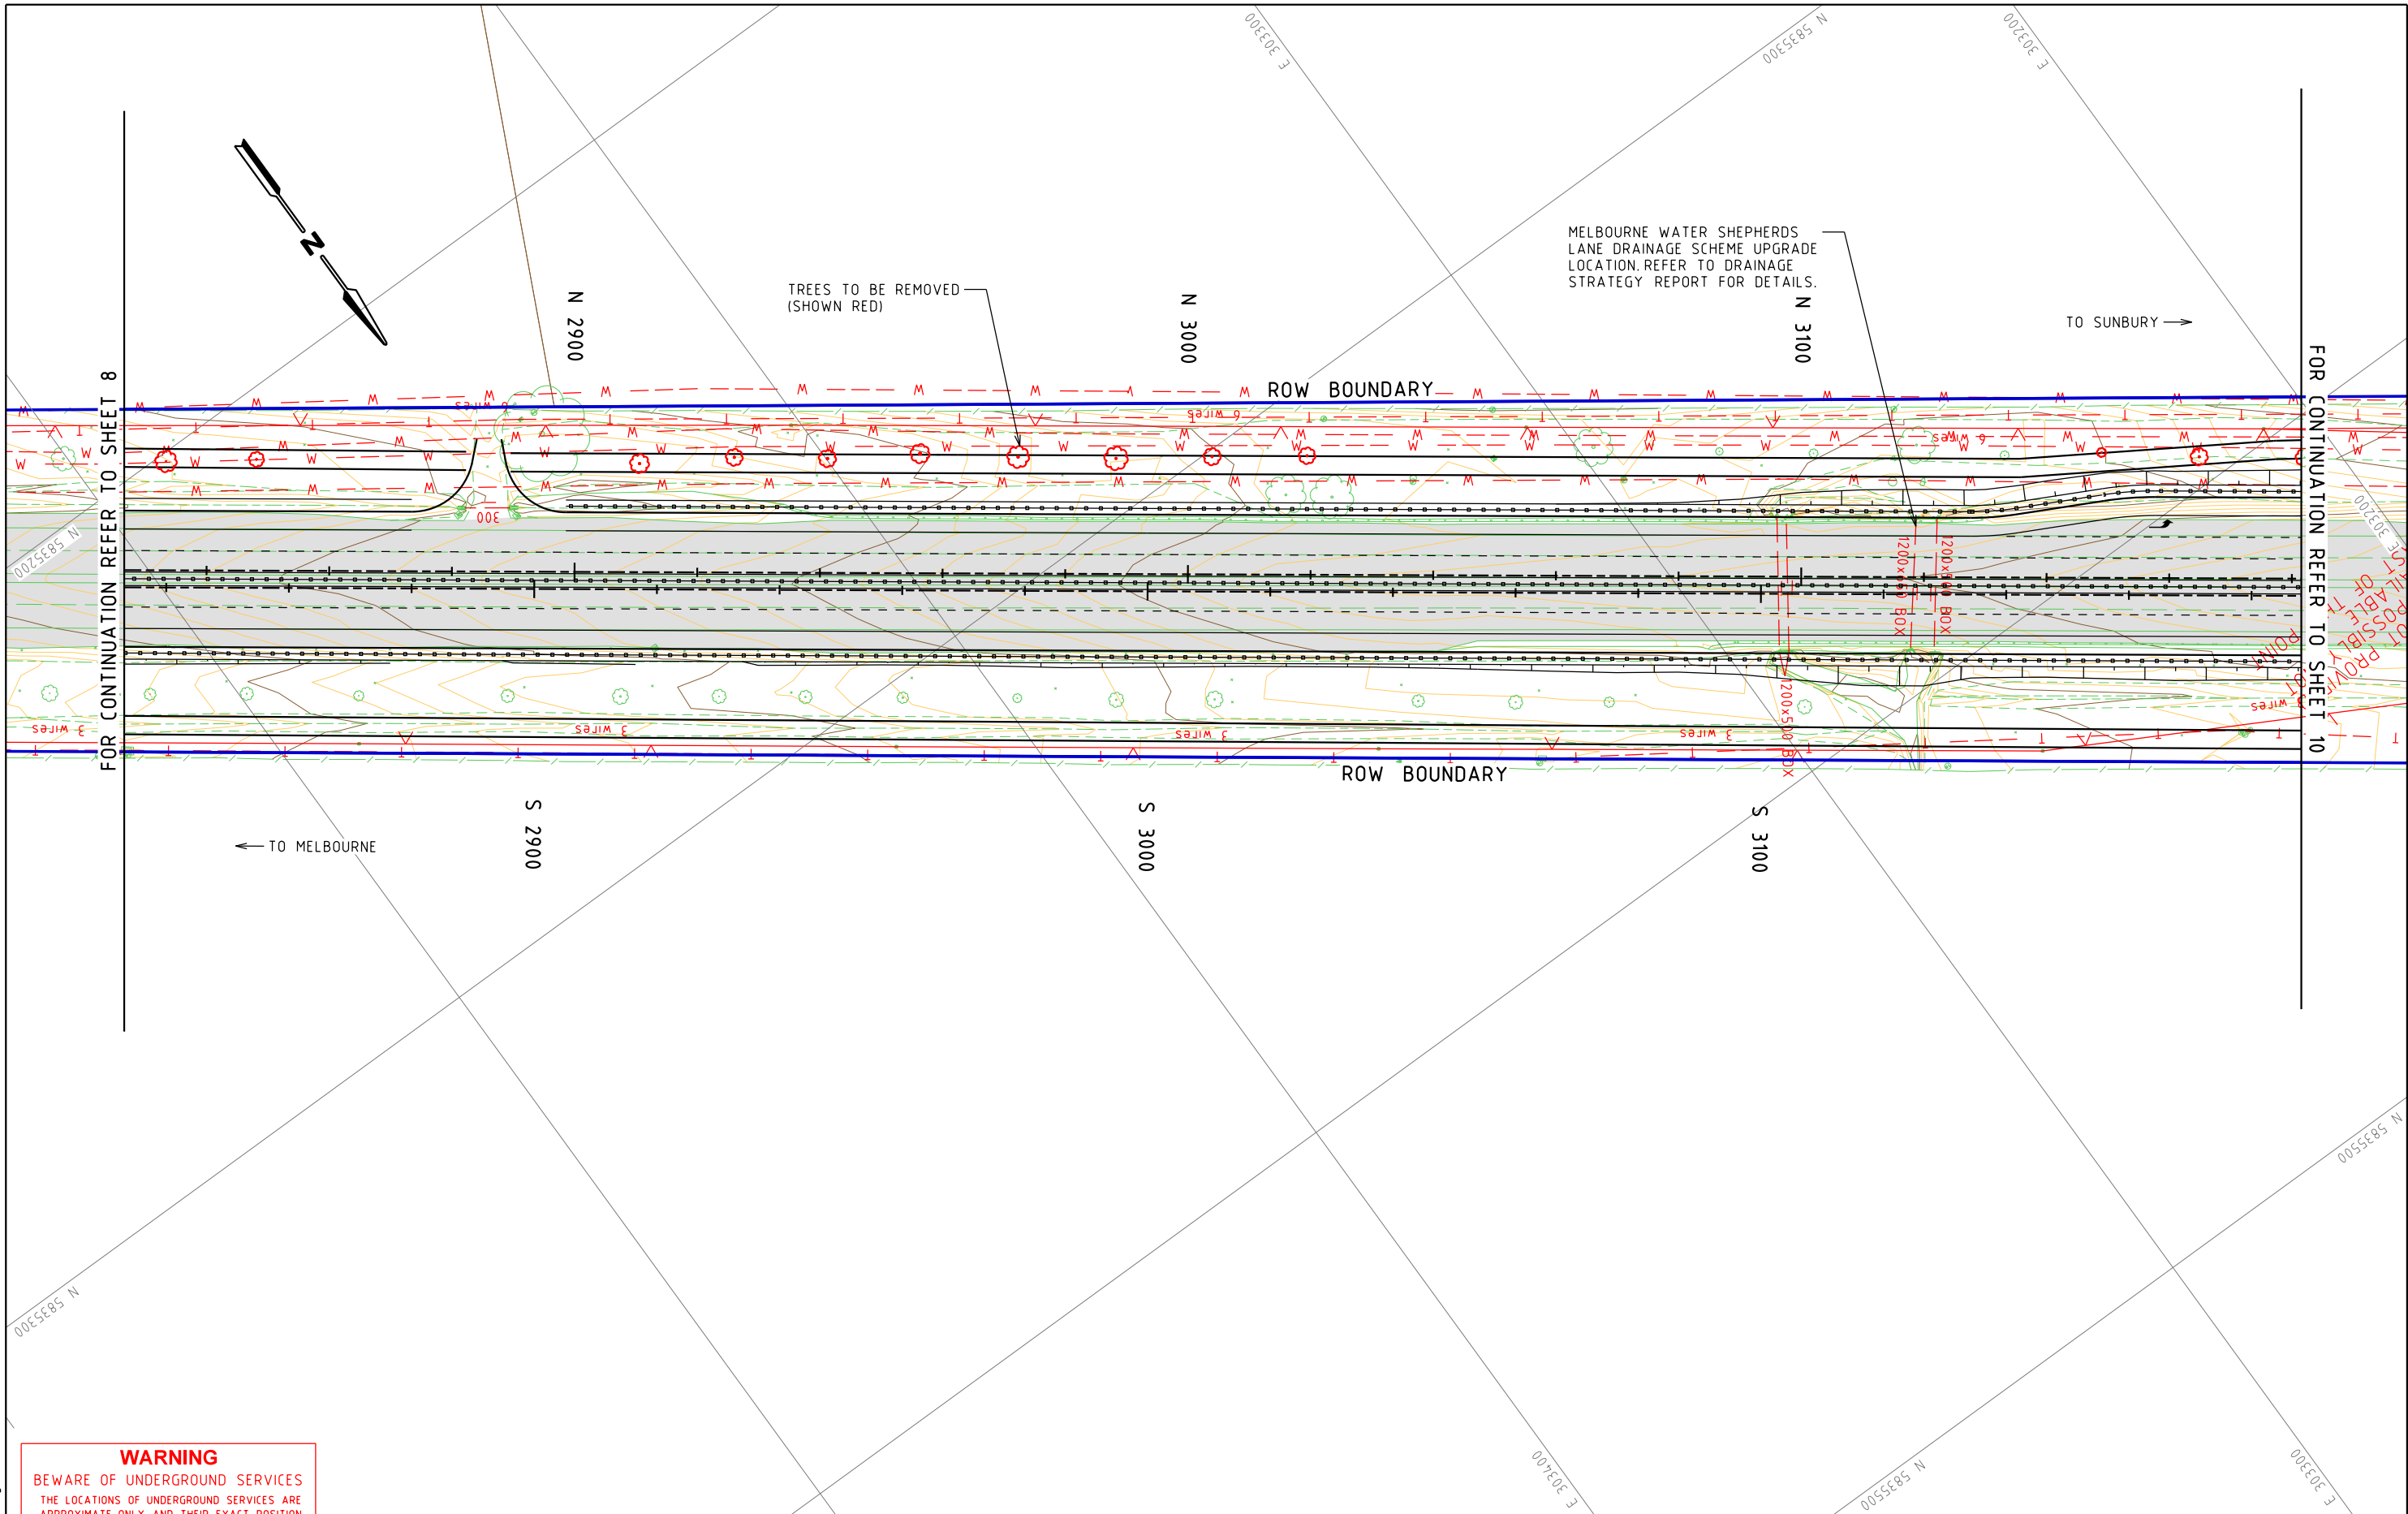

WARNING
BEWARE OF UNDERGROUND SERVICES
THE LOCATIONS OF UNDERGROUND SERVICES ARE APPROXIMATE ONLY AND THEIR EXACT POSITION SHOULD BE PROVEN ON SITE. NO GUARANTEE IS GIVEN THAT ALL EXISTING SERVICES ARE SHOWN.

E			
D			
C			
B			
A	SB	06.12.18	ISSUE FOR TENDER
ISSUE	APP'D	DATE	AMENDMENT

GENERAL NOTES

wsp
Level 15, 28 Freshwater Place, Southbank
Melbourne, VIC 3006, Australia
Tel: +61 3 9861 1111 Fax: +61 3 9861 1144
wsp.com

WSP DRAWING NO.
2135645A-33-CIV-2009

DESIGNED
F. DE FAZIO
06.12.18

APPROVED
S. BONG
06.12.18

CAT: PS101340_2135645A
PROJ: NORTHERN ROADS UPGRADE PROJECT
FILE: 2135645A-33-CIV-2009.dgn




SCALE OF METRES
HOR 0 10 20
VER 0 10 20

ISSUE FOR TENDER

SUNBURY RD
BULLA - DIGGERS REST RD TO POWLETT ST

ALIGNMENT PLAN

FILE NO.	CONTRACT NO.	SHEET NO. 9	DRAWING NO. CIV-2009	ISSUE A
----------	--------------	----------------	-------------------------	------------

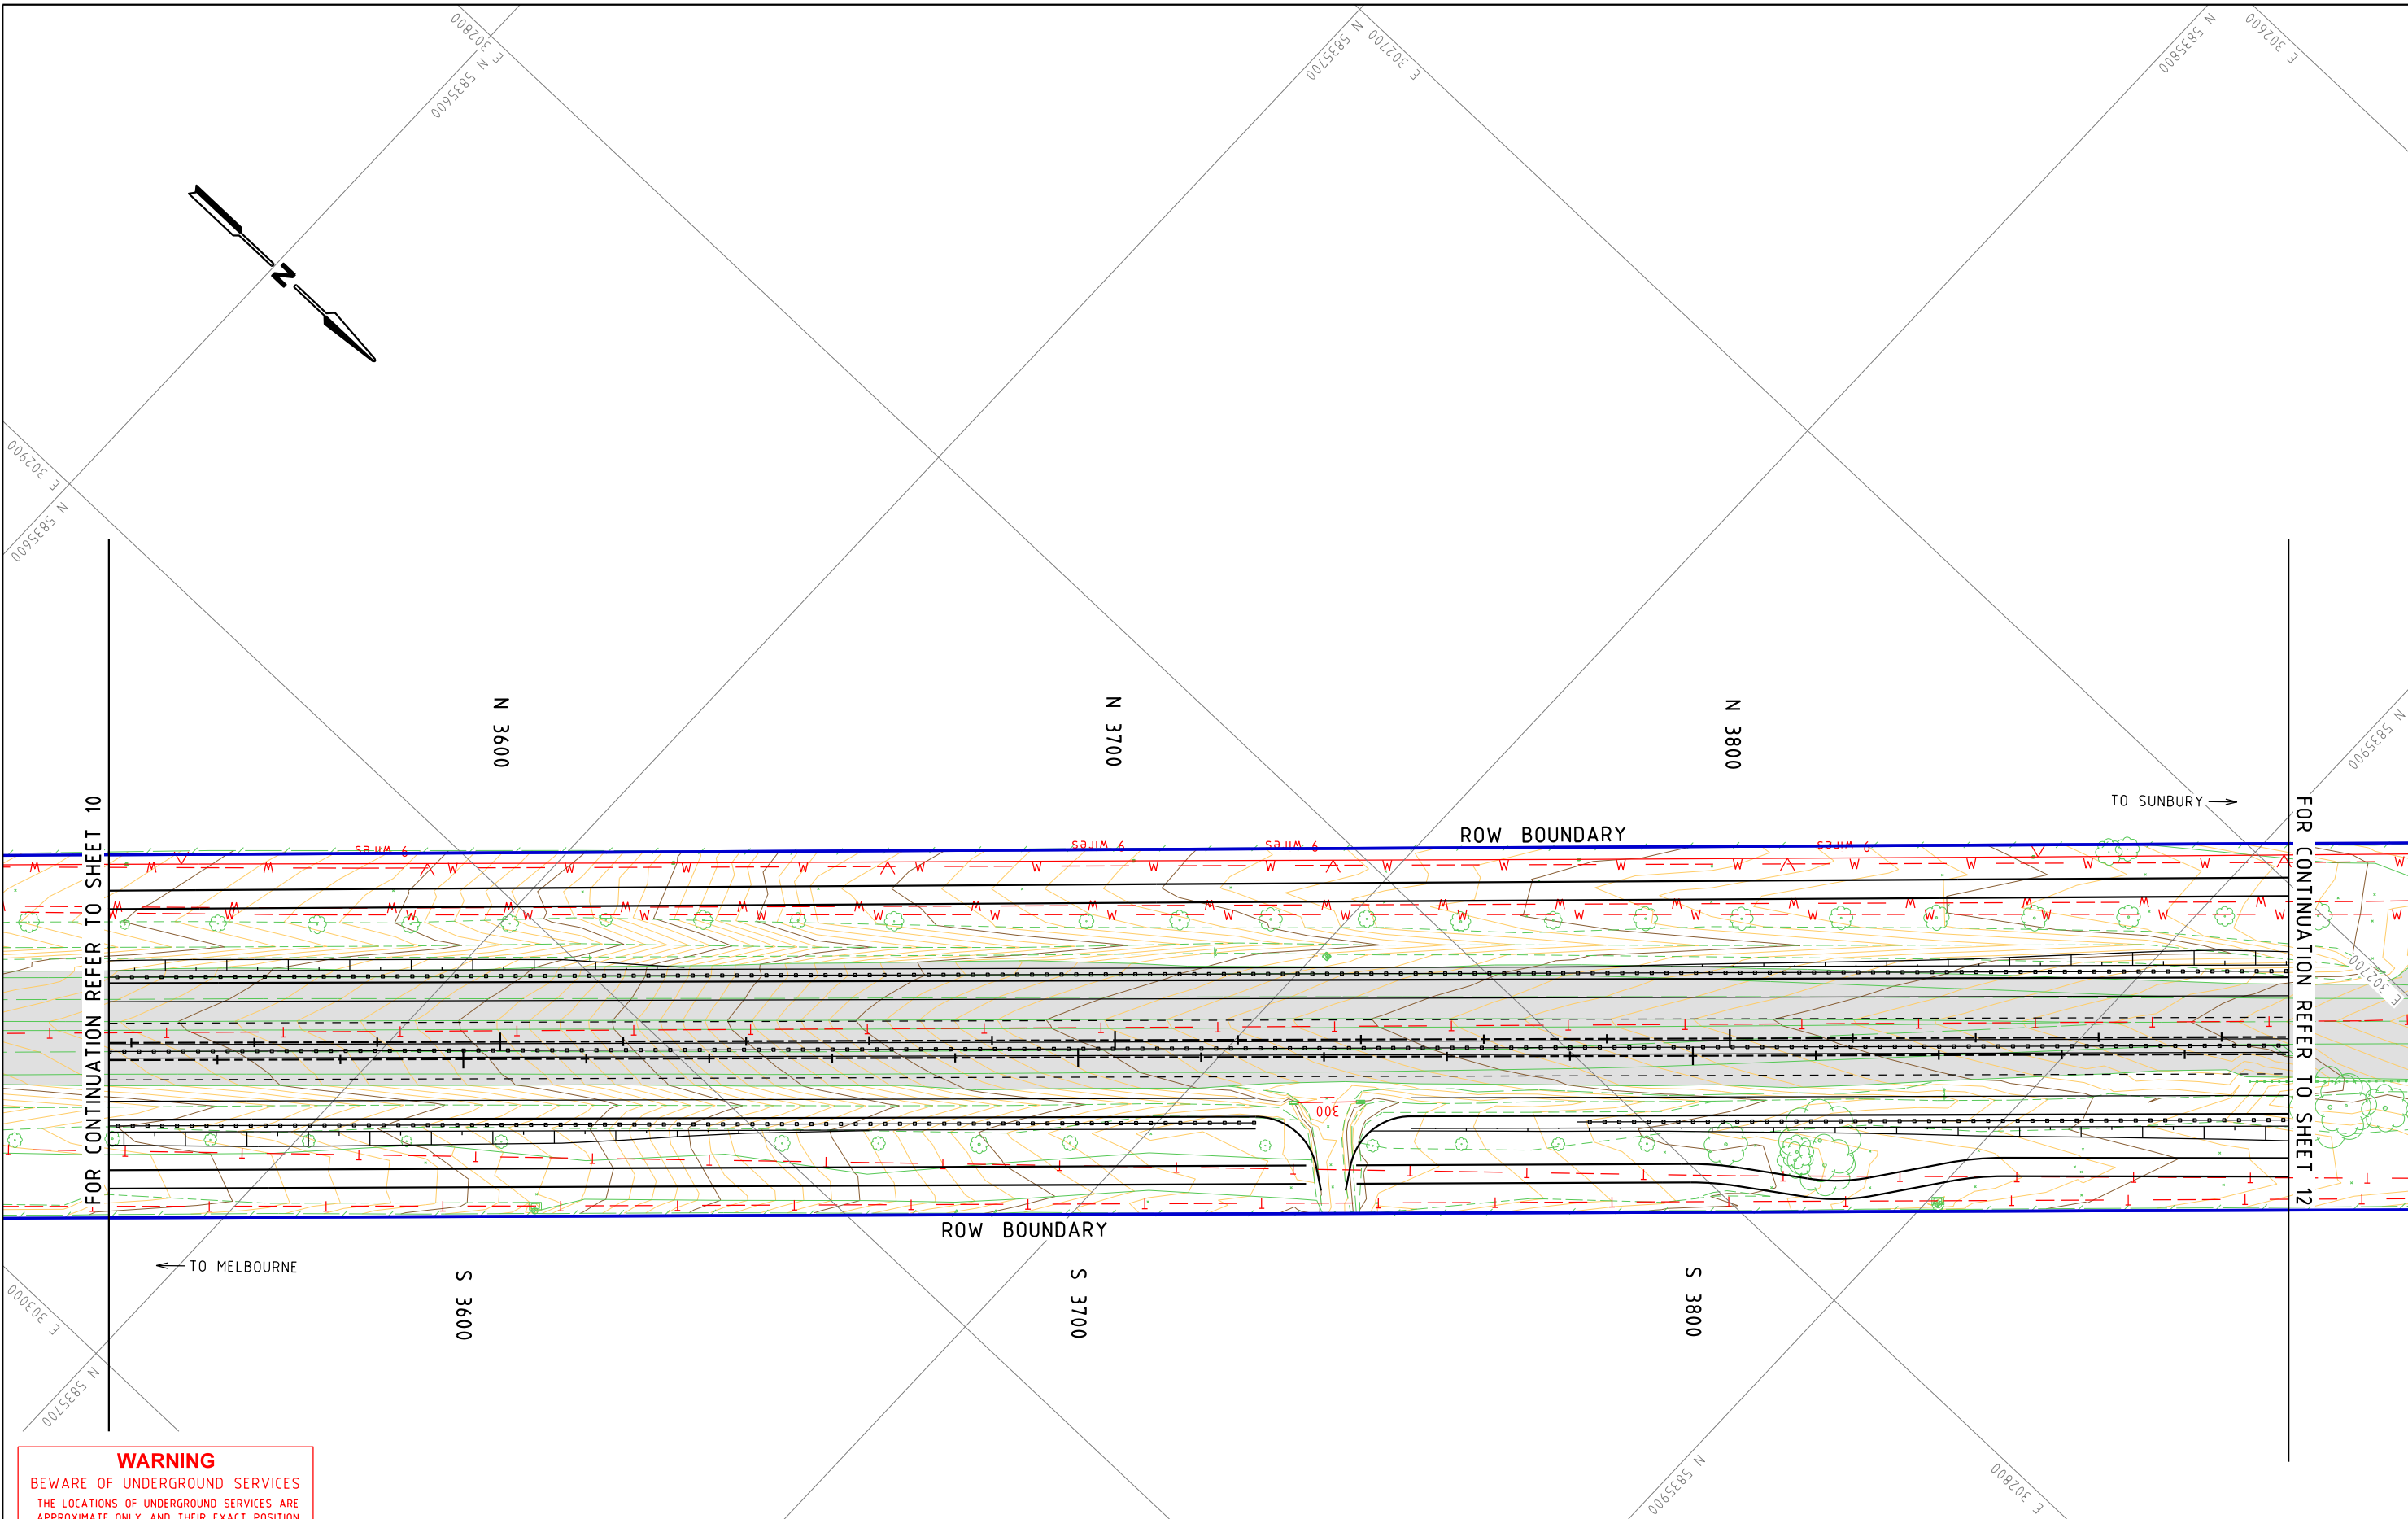

WARNING
BEWARE OF UNDERGROUND SERVICES
THE LOCATIONS OF UNDERGROUND SERVICES ARE APPROXIMATE ONLY AND THEIR EXACT POSITION SHOULD BE PROVEN ON SITE. NO GUARANTEE IS GIVEN THAT ALL EXISTING SERVICES ARE SHOWN.

E			
D			
C			
B			
A	SB	06.12.18	ISSUE FOR TENDER
ISSUE	APP'D	DATE	AMENDMENT

GENERAL NOTES

wsp
Level 15, 28 Freshwater Place, Southbank
Melbourne, VIC 3006, Australia
Tel: +61 3 9861 1111 Fax: +61 3 9861 1144
wsp.com

WSP DRAWING NO.
2135645A-33-CIV-2011

DESIGNED
F. DE FAZIO
06.12.18

APPROVED
S. BONG
06.12.18

CAT: PS101340_2135645A
PROJ: NORTHERN ROADS UPGRADE PROJECT
FILE: 2135645A-33-CIV-2011.dgn




SCALE OF METRES
HOR 0 10 20
VER 0 10 20

ISSUE FOR TENDER

SUNBURY RD
BULLA - DIGGERS REST RD TO POWLETT ST

ALIGNMENT PLAN

FILE NO.	CONTRACT NO.	SHEET NO. 11	DRAWING NO. CIV-2011	ISSUE A
----------	--------------	-----------------	-------------------------	------------

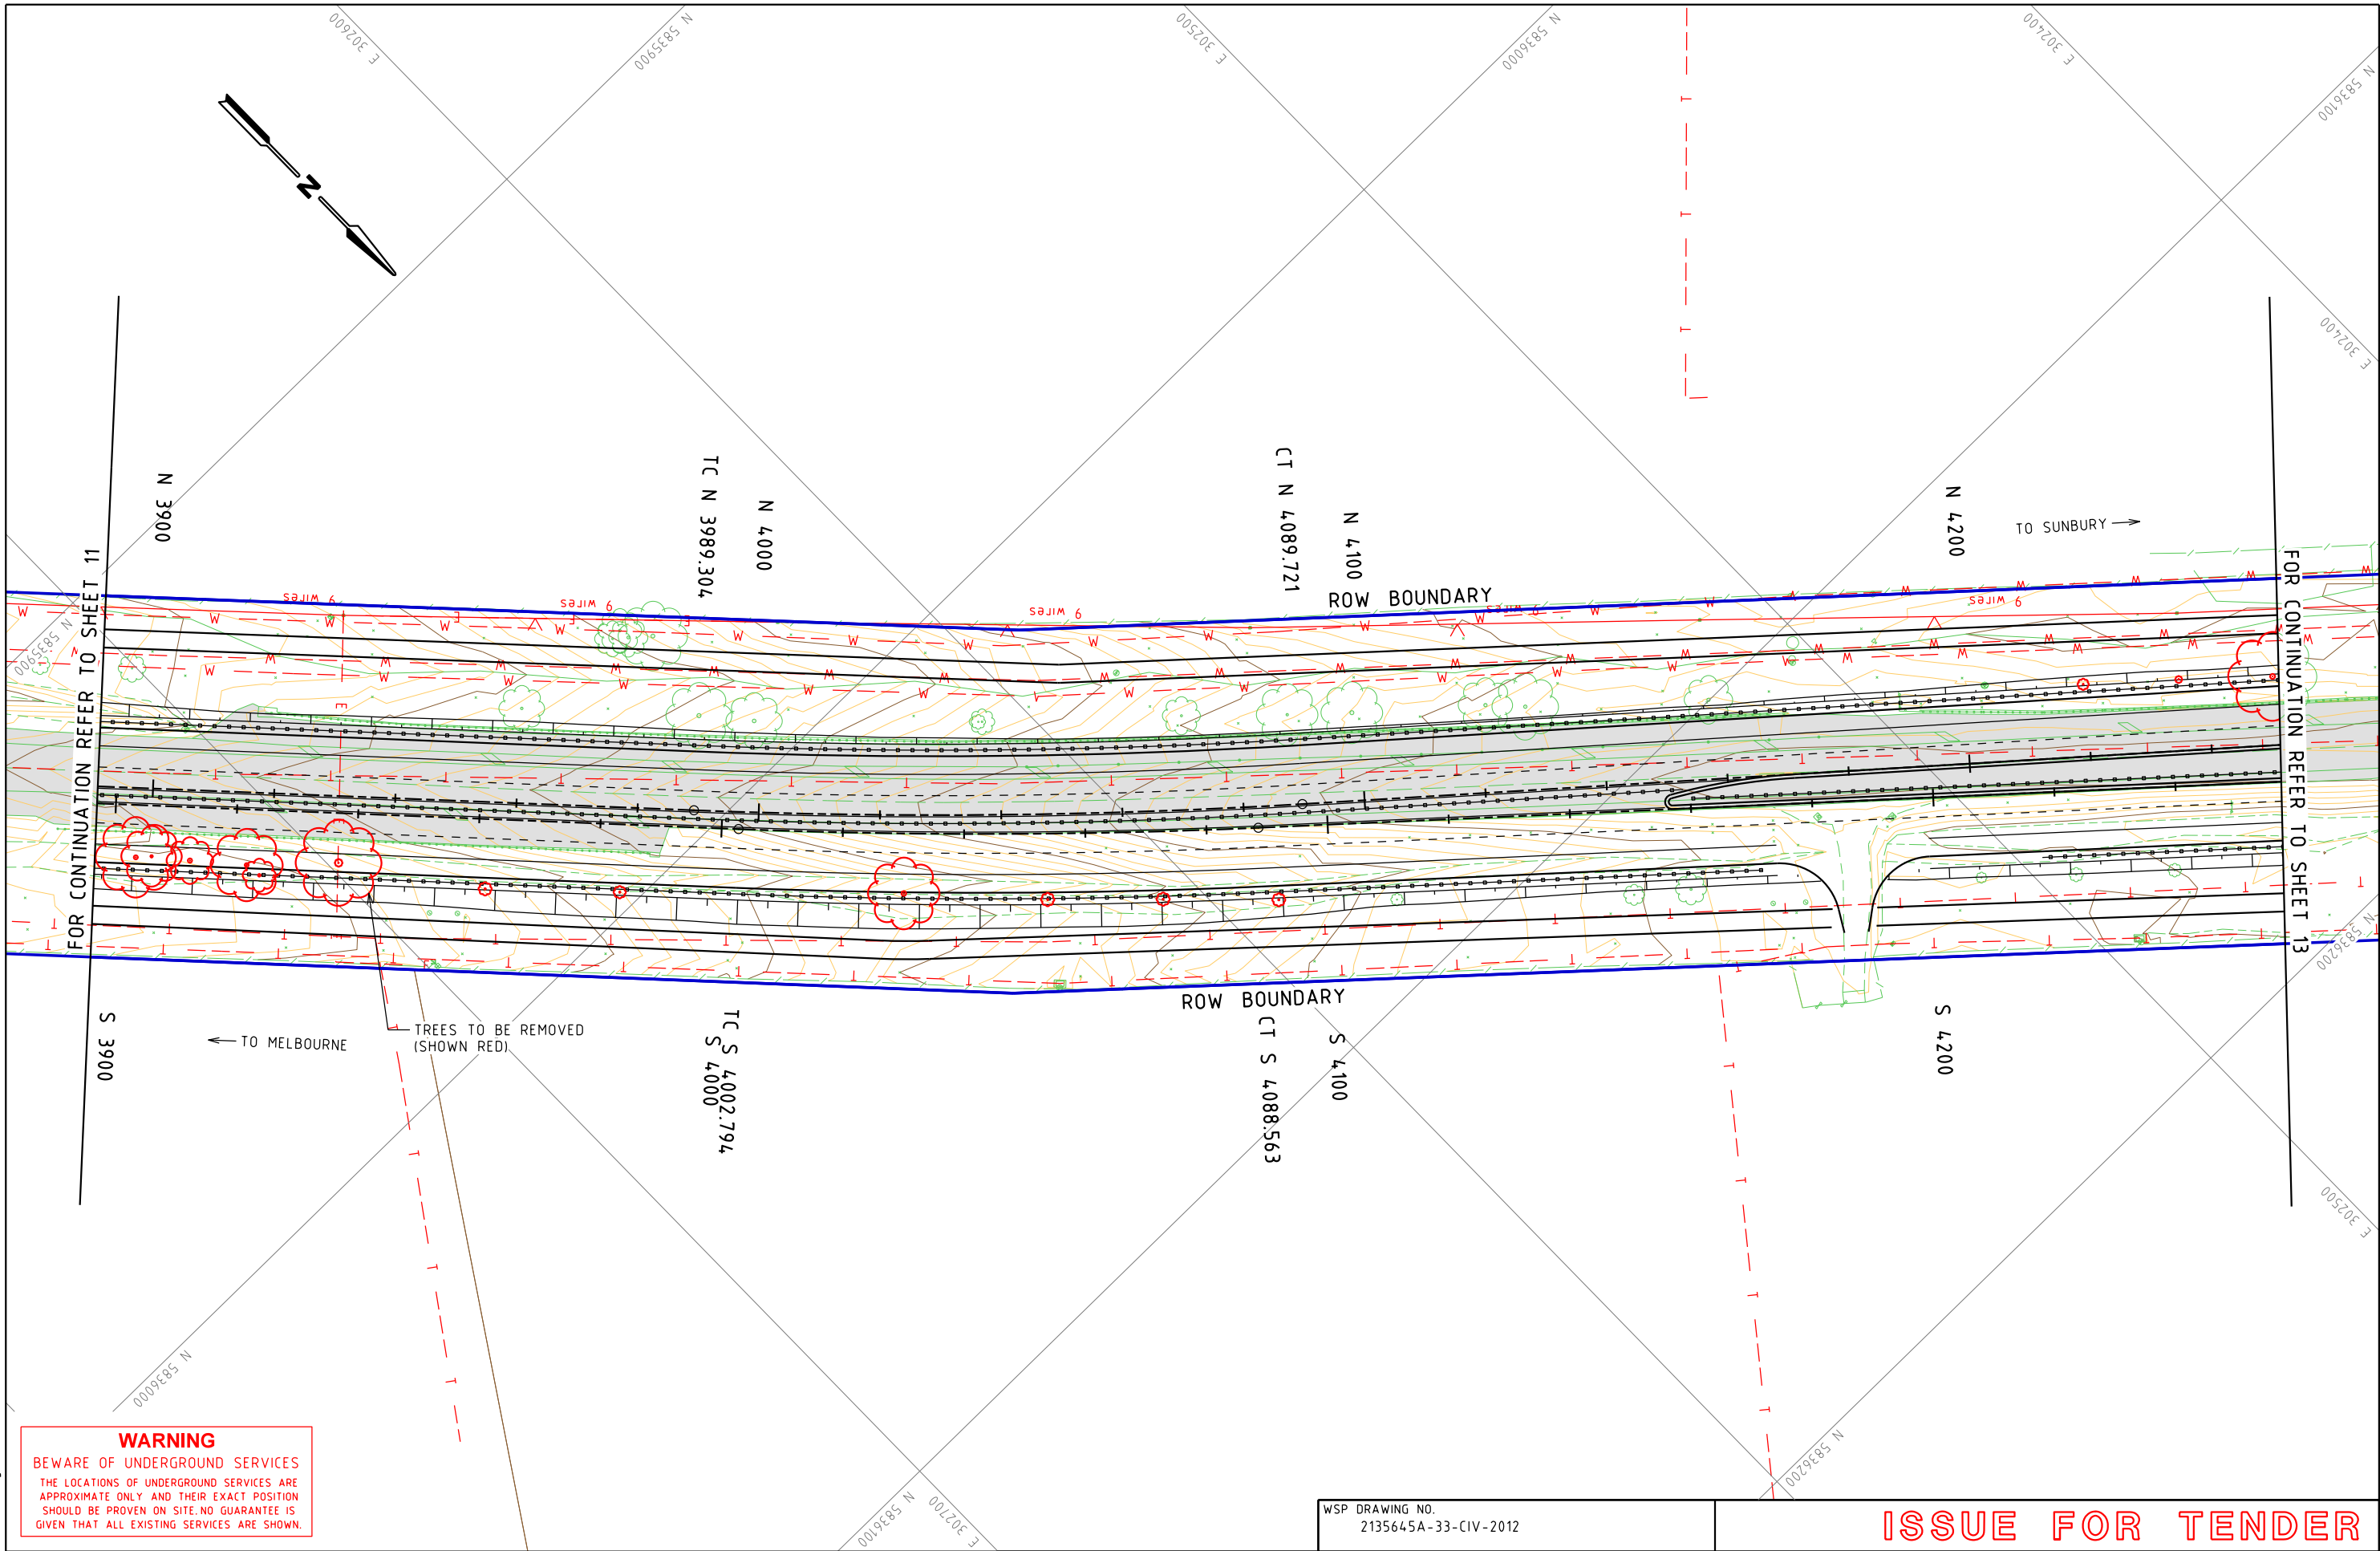

WARNING
BEWARE OF UNDERGROUND SERVICES
THE LOCATIONS OF UNDERGROUND SERVICES ARE APPROXIMATE ONLY AND THEIR EXACT POSITION SHOULD BE PROVEN ON SITE. NO GUARANTEE IS GIVEN THAT ALL EXISTING SERVICES ARE SHOWN.

E			
D			
C			
B			
A	SB	06.12.18	ISSUE FOR TENDER
ISSUE	APP'D	DATE	AMENDMENT

GENERAL NOTES

wsp
Level 15, 28 Freshwater Place, Southbank
Melbourne, VIC 3006, Australia
Tel: +61 3 9861 1111 Fax: +61 3 9861 1144
wsp.com

WSP DRAWING NO.
2135645A-33-CIV-2012

DESIGNED
F. DE FAZIO
06.12.18

APPROVED
S. BONG
06.12.18

CAT: PS101340_2135645A
PROJ: NORTHERN ROADS UPGRADE PROJECT
FILE: 2135645A-33-CIV-2012.dgn




SCALE OF METRES
HOR 0 10 20
VER 0 10 20

ISSUE FOR TENDER

SUNBURY RD
BULLA - DIGGERS REST RD TO POWLETT ST

ALIGNMENT PLAN

FILE NO.	CONTRACT NO.	SHEET NO. 12	DRAWING NO. CIV-2012	ISSUE A
----------	--------------	-----------------	-------------------------	------------

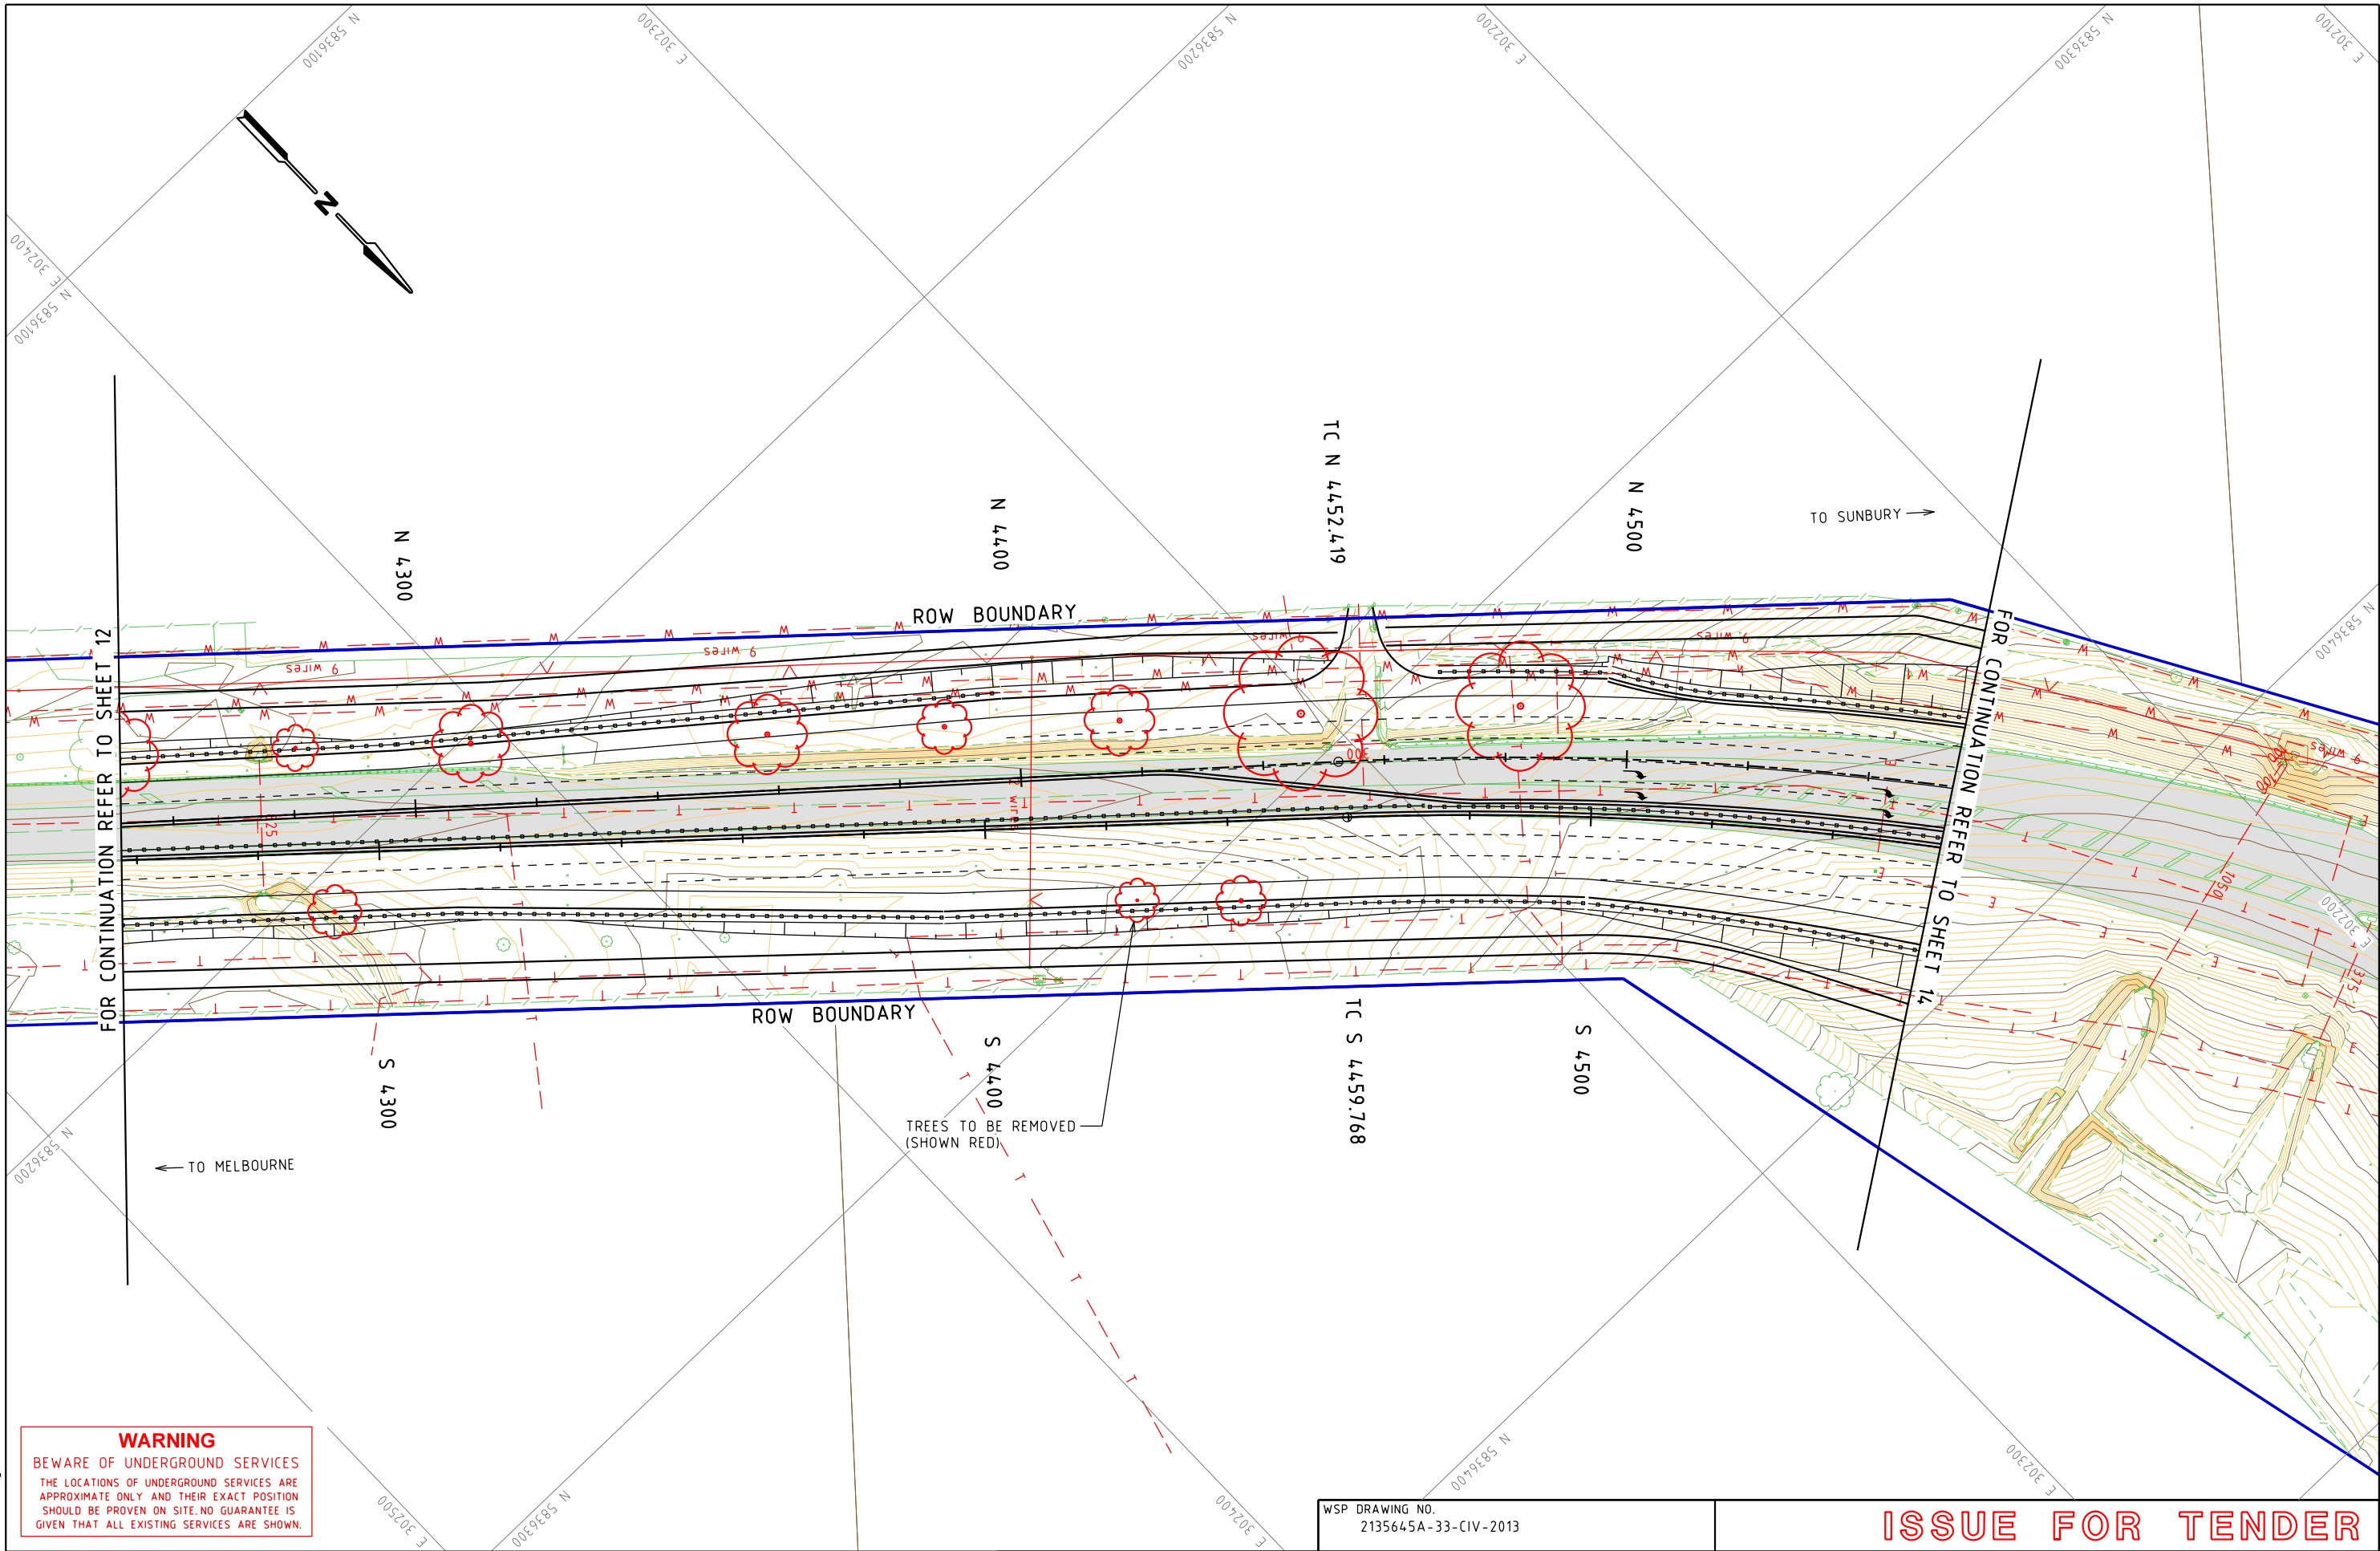

WARNING
BEWARE OF UNDERGROUND SERVICES
THE LOCATIONS OF UNDERGROUND SERVICES ARE
APPROXIMATE ONLY AND THEIR EXACT POSITION
SHOULD BE PROVEN ON SITE. NO GUARANTEE IS
GIVEN THAT ALL EXISTING SERVICES ARE SHOWN.

TREES TO BE REMOVED
(SHOWN RED)

ISSUE FOR TENDER

E			
D			
C			
B			
A	SB	06.12.18	ISSUE FOR TENDER
ISSUE	APP'D	DATE	AMENDMENT

GENERAL NOTES

wsp
Level 15, 28 Freshwater Place, Southbank
Melbourne, VIC 3006, Australia
Tel: +61 3 9861 1111 Fax: +61 3 9861 1144
wsp.com

WSP DRAWING NO.
2135645A-33-CIV-2013

DESIGNED
F. DE FAZIO
06.12.18


APPROVED
S. BONG
06.12.18

CAT: PS101340_2135645A
PROJ: NORTHERN ROADS UPGRADE PROJECT
FILE: 2135645A-33-CIV-2013.dgn



SCALE OF METRES
HOR 0 10 20
VER 0 10 20

SUNBURY RD BULLA - DIGGERS REST RD TO POWLETT ST				
ALIGNMENT PLAN				
FILE NO.	CONTRACT NO.	SHEET NO. 13	DRAWING NO. CIV-2013	ISSUE A

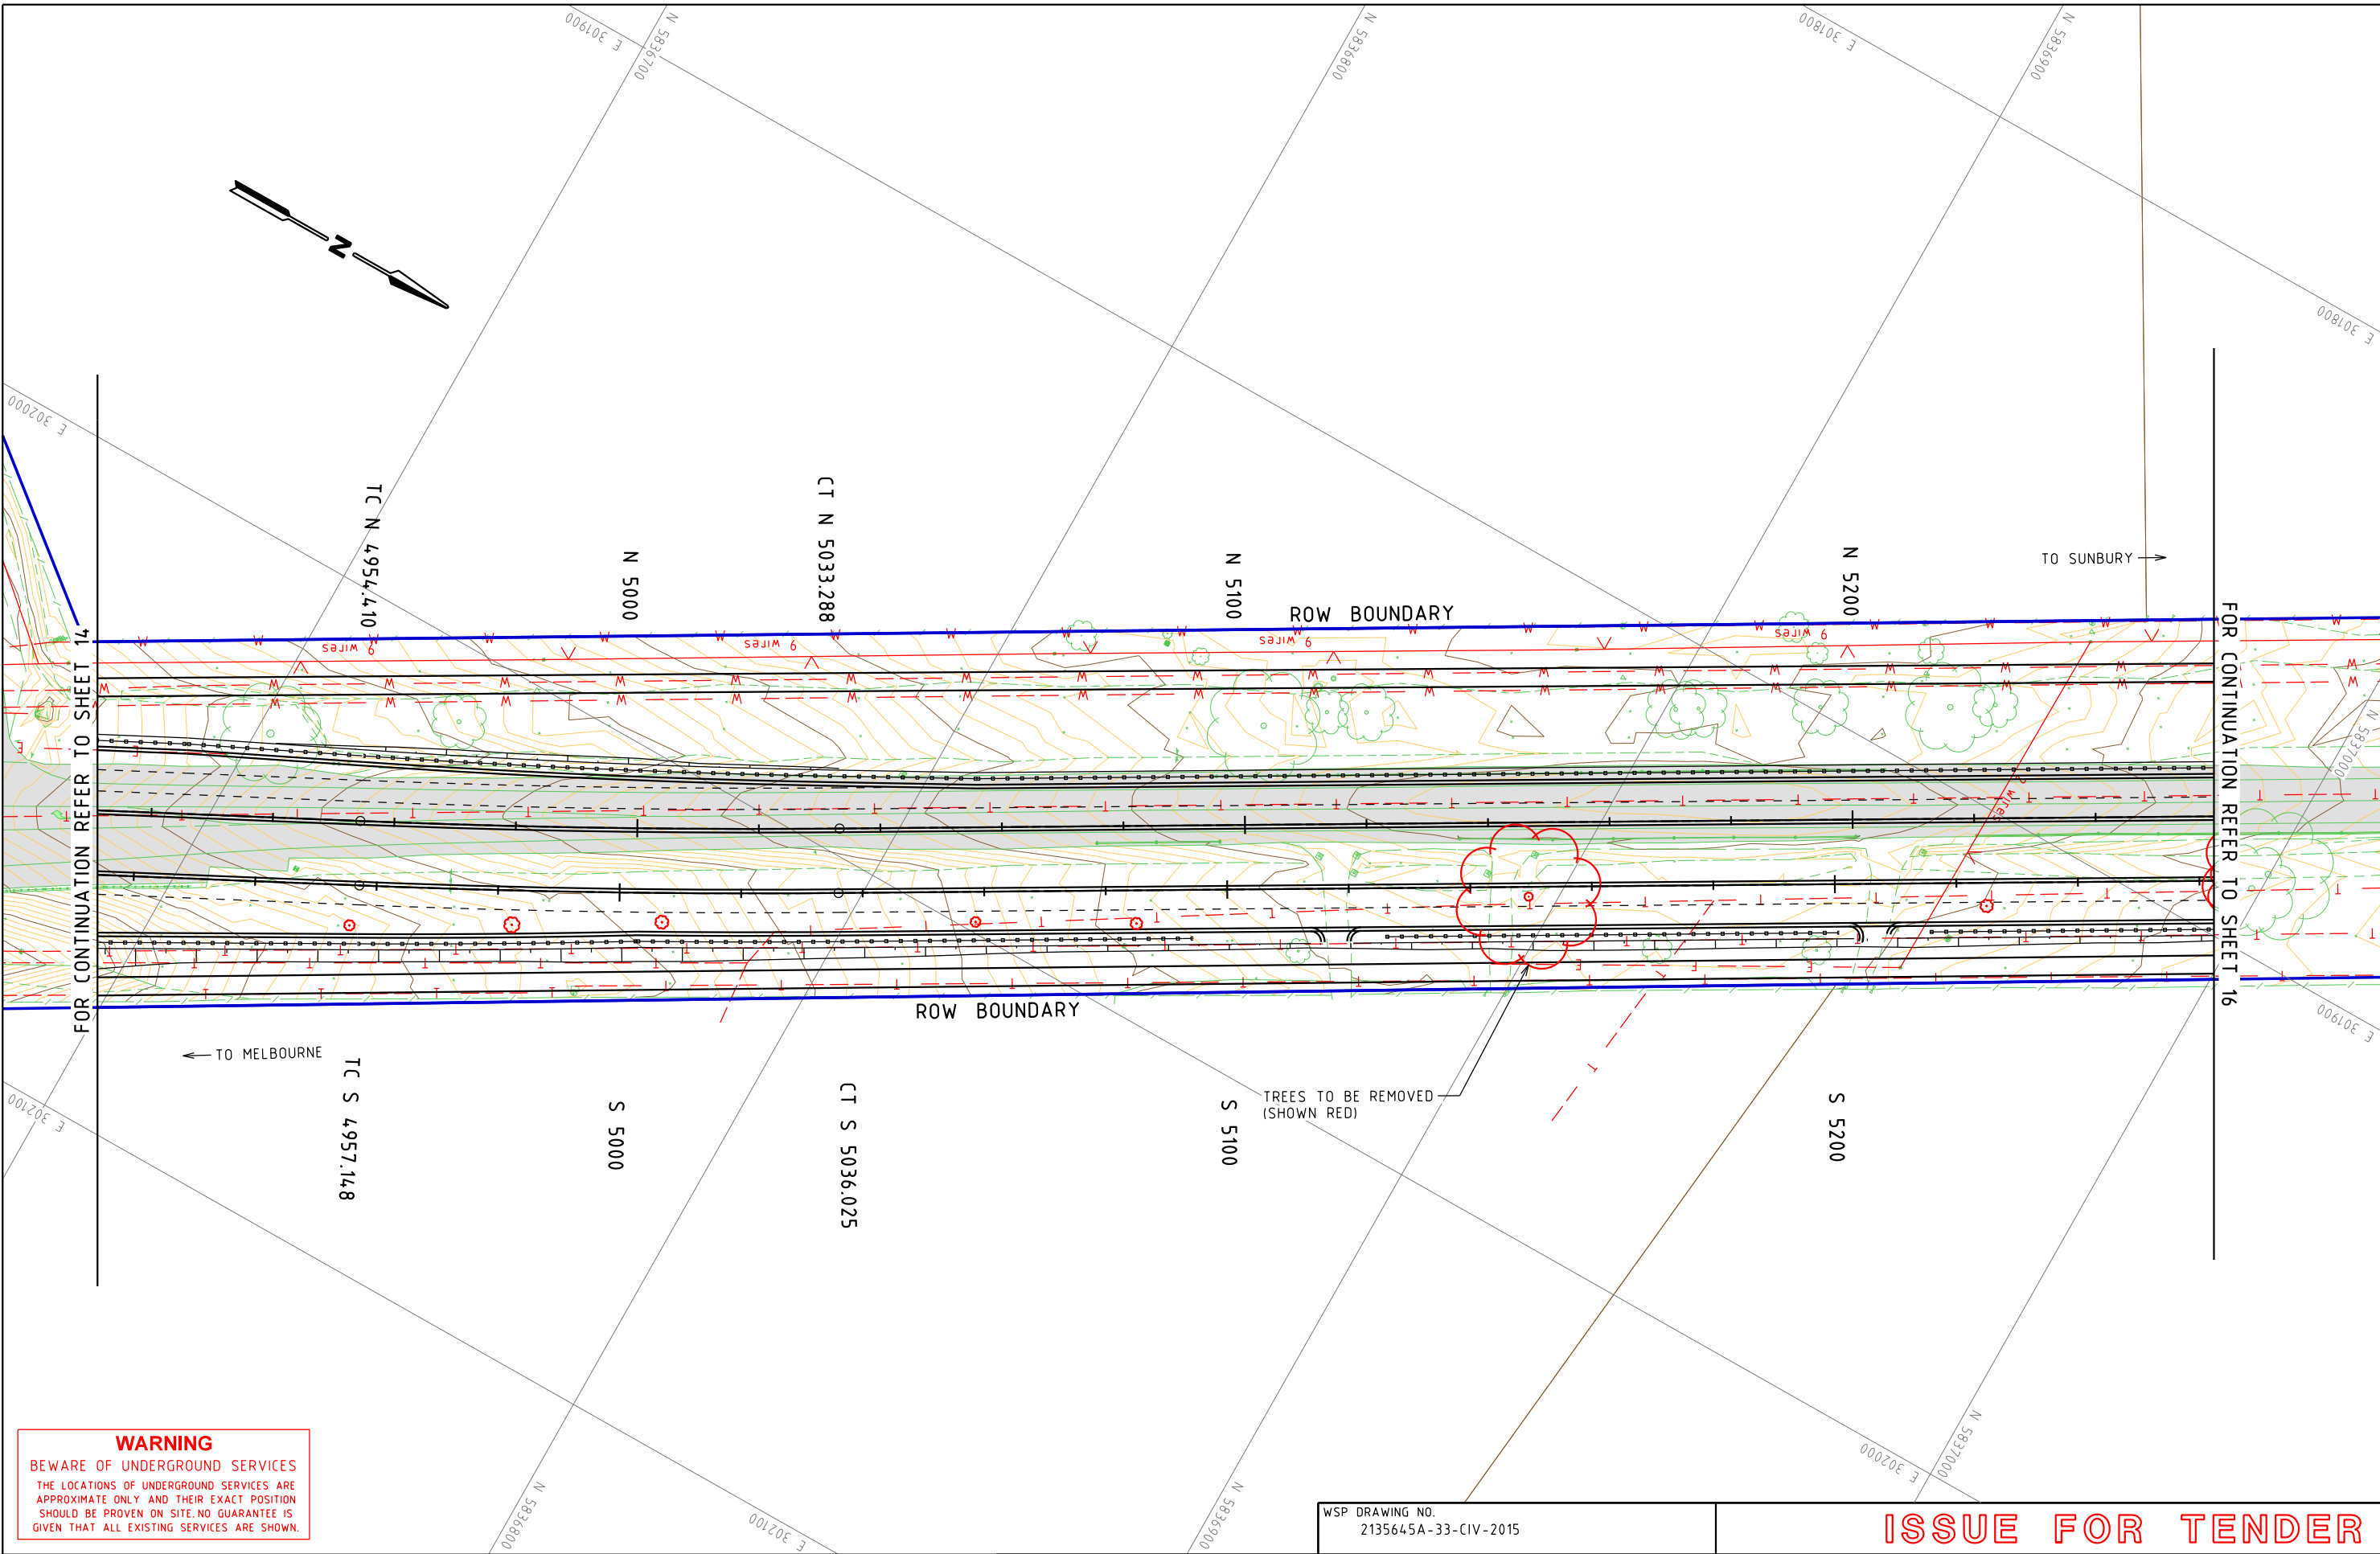

WARNING
BEWARE OF UNDERGROUND SERVICES
THE LOCATIONS OF UNDERGROUND SERVICES ARE APPROXIMATE ONLY AND THEIR EXACT POSITION SHOULD BE PROVEN ON SITE. NO GUARANTEE IS GIVEN THAT ALL EXISTING SERVICES ARE SHOWN.

E			
D			
C			
B			
A	SB	06.12.18	ISSUE FOR TENDER
ISSUE	APP'D	DATE	AMENDMENT

GENERAL NOTES

wsp
Level 15, 28 Freshwater Place, Southbank
Melbourne, VIC 3006, Australia
Tel: +61 3 9861 1111 Fax: +61 3 9861 1144
wsp.com

WSP DRAWING NO.
2135645A-33-CIV-2015

DESIGNED
F. DE FAZIO
06.12.18

APPROVED
S. BONG
06.12.18

CAT: PS101340_2135645A
PROJ: NORTHERN ROADS UPGRADE PROJECT
FILE: 2135645A-33-CIV-2015.dgn




SCALE OF METRES
HOR 0 10 20
VER 0 10 20

ISSUE FOR TENDER

SUNBURY RD
BULLA - DIGGERS REST RD TO POWLETT ST

ALIGNMENT PLAN

FILE NO.	CONTRACT NO.	SHEET NO. 15	DRAWING NO. CIV-2015	ISSUE A
----------	--------------	-----------------	-------------------------	------------

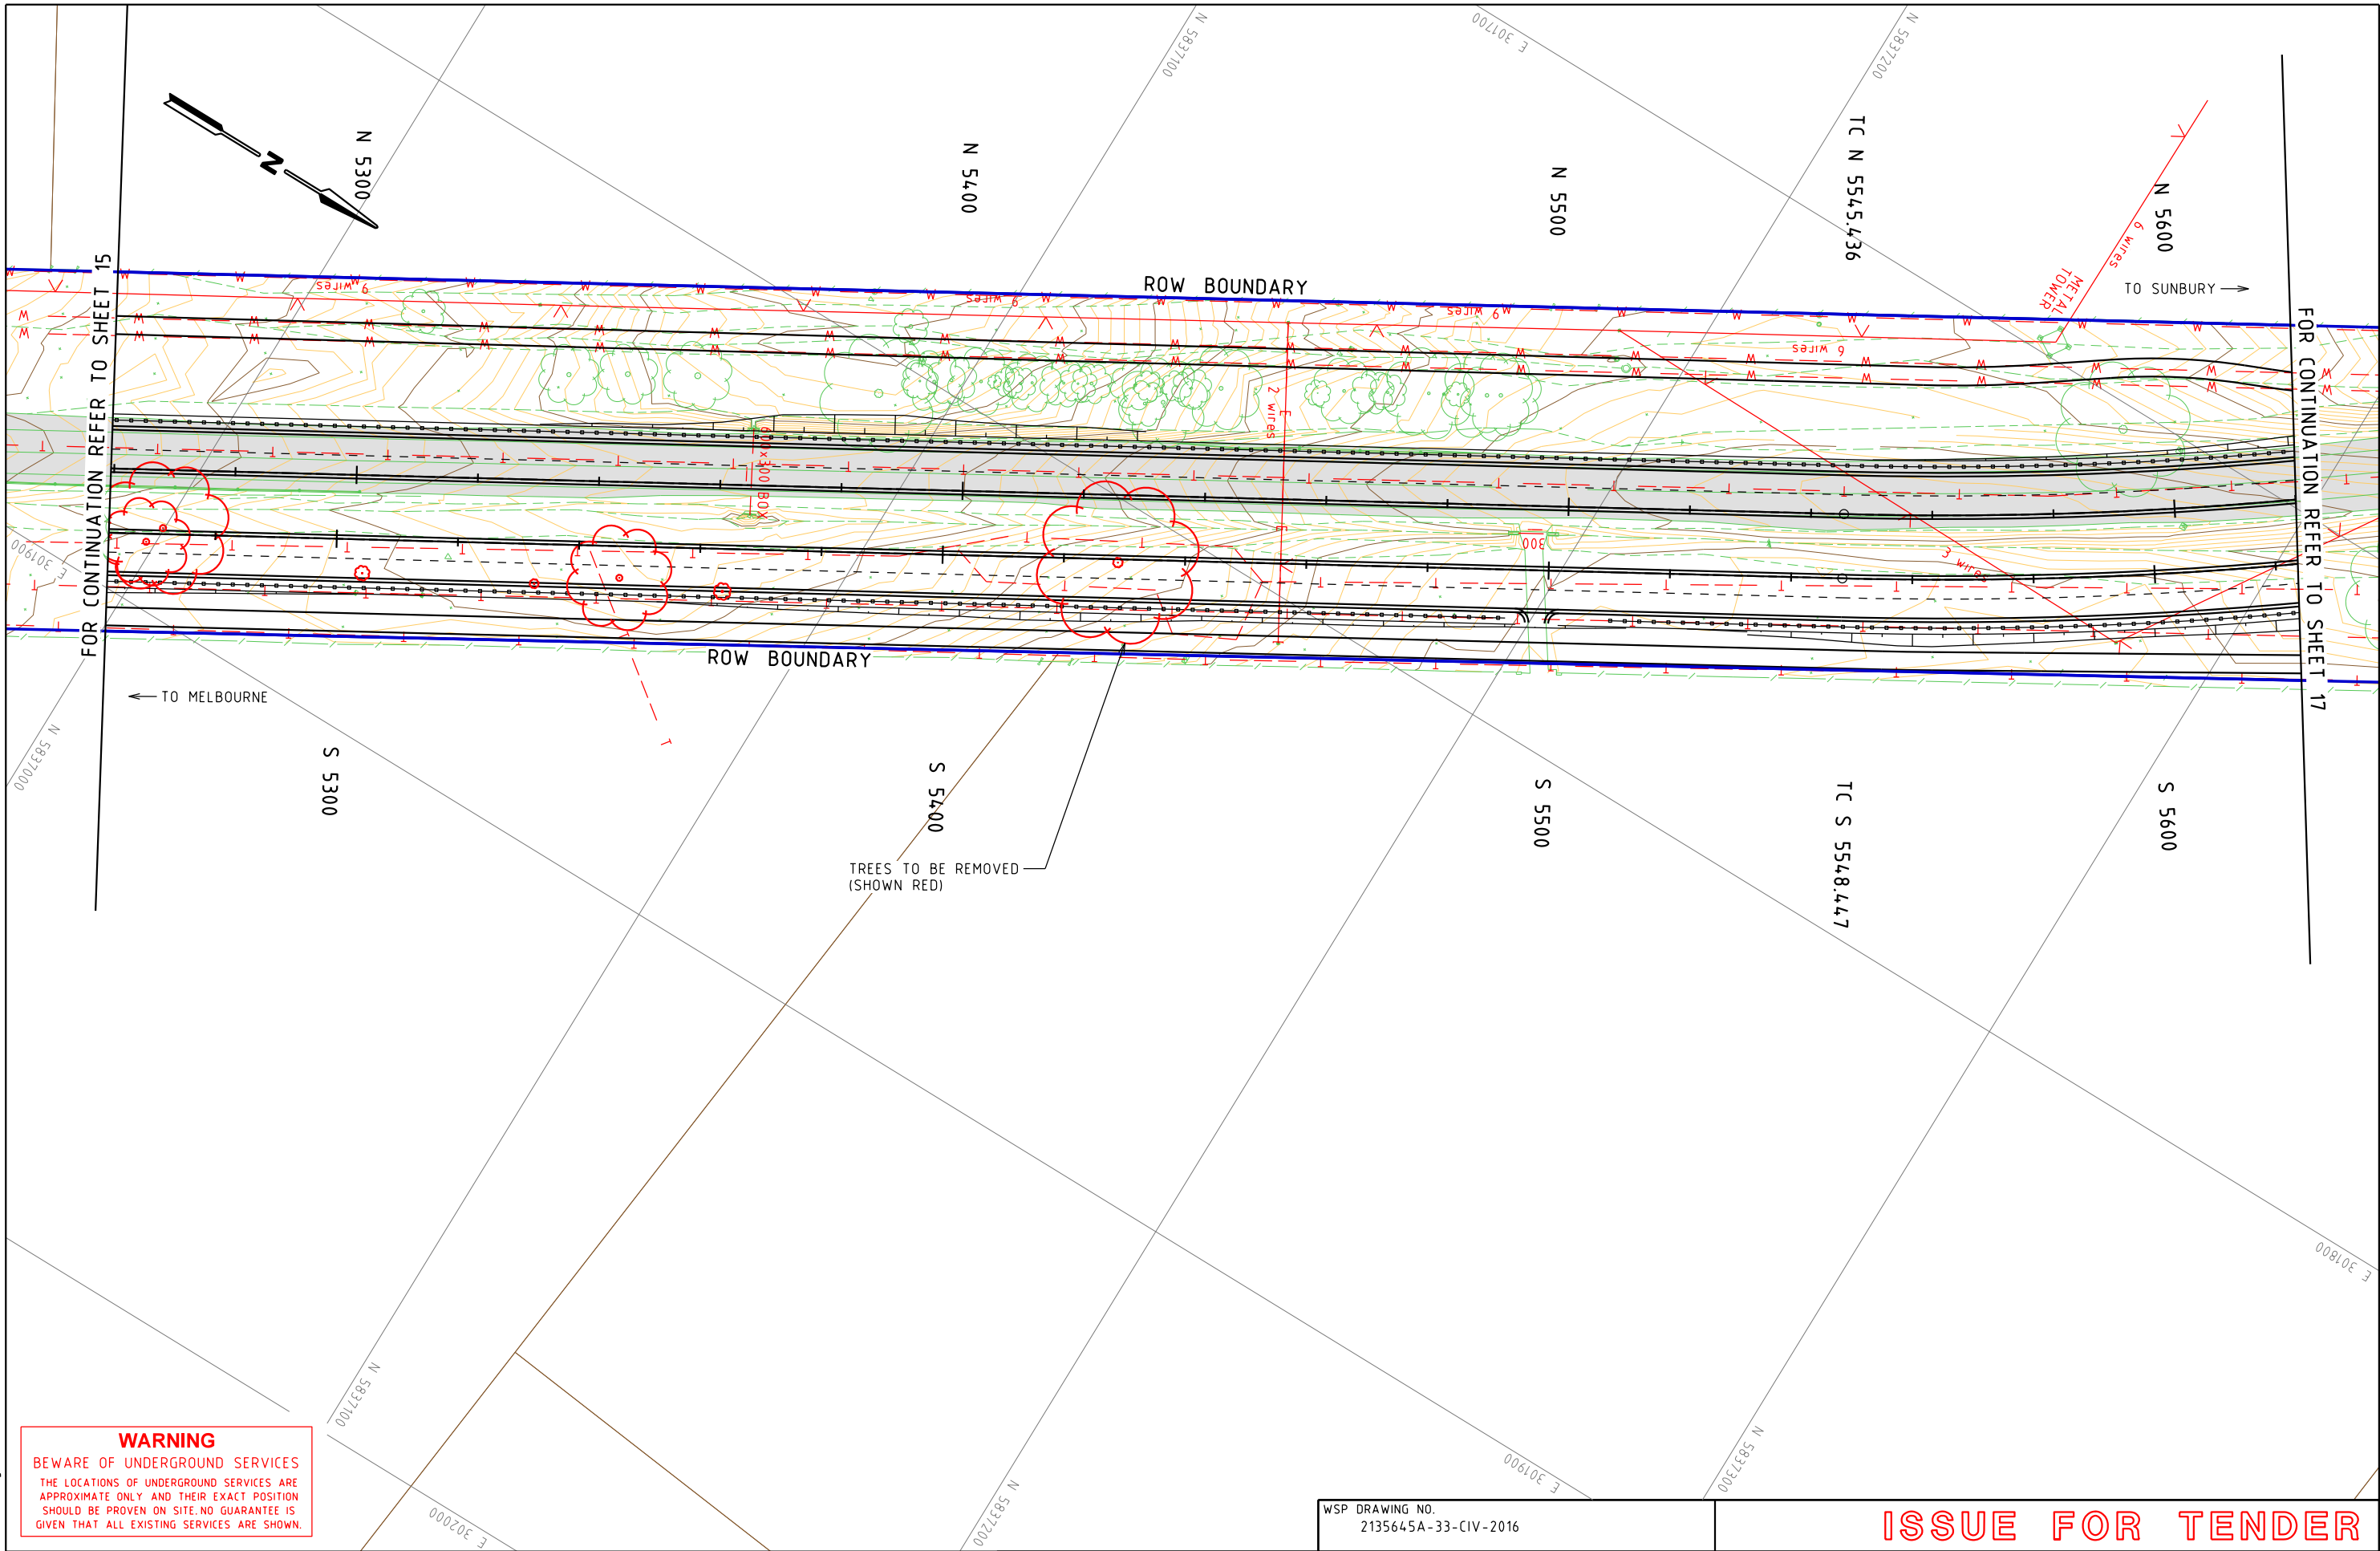

WARNING
BEWARE OF UNDERGROUND SERVICES
THE LOCATIONS OF UNDERGROUND SERVICES ARE APPROXIMATE ONLY AND THEIR EXACT POSITION SHOULD BE PROVEN ON SITE. NO GUARANTEE IS GIVEN THAT ALL EXISTING SERVICES ARE SHOWN.

E			
D			
C			
B			
A	SB	06.12.18	ISSUE FOR TENDER
ISSUE	APP'D	DATE	AMENDMENT

GENERAL NOTES

wsp
Level 15, 28 Freshwater Place, Southbank
Melbourne, VIC 3006, Australia
Tel: +61 3 9861 1111 Fax: +61 3 9861 1144
wsp.com

WSP DRAWING NO.
2135645A-33-CIV-2016

DESIGNED
F. DE FAZIO
06.12.18

APPROVED
S. BONG
06.12.18

CAT: PS101340_2135645A
PROJ: NORTHERN ROADS UPGRADE PROJECT
FILE: 2135645A-33-CIV-2016.dgn




SCALE OF METRES
HOR 0 10 20
VER 0 10 20

ISSUE FOR TENDER

SUNBURY RD
BULLA - DIGGERS REST RD TO POWLETT ST

ALIGNMENT PLAN

FILE NO.	CONTRACT NO.	SHEET NO. 16	DRAWING NO. CIV-2016	ISSUE A
----------	--------------	-----------------	-------------------------	------------

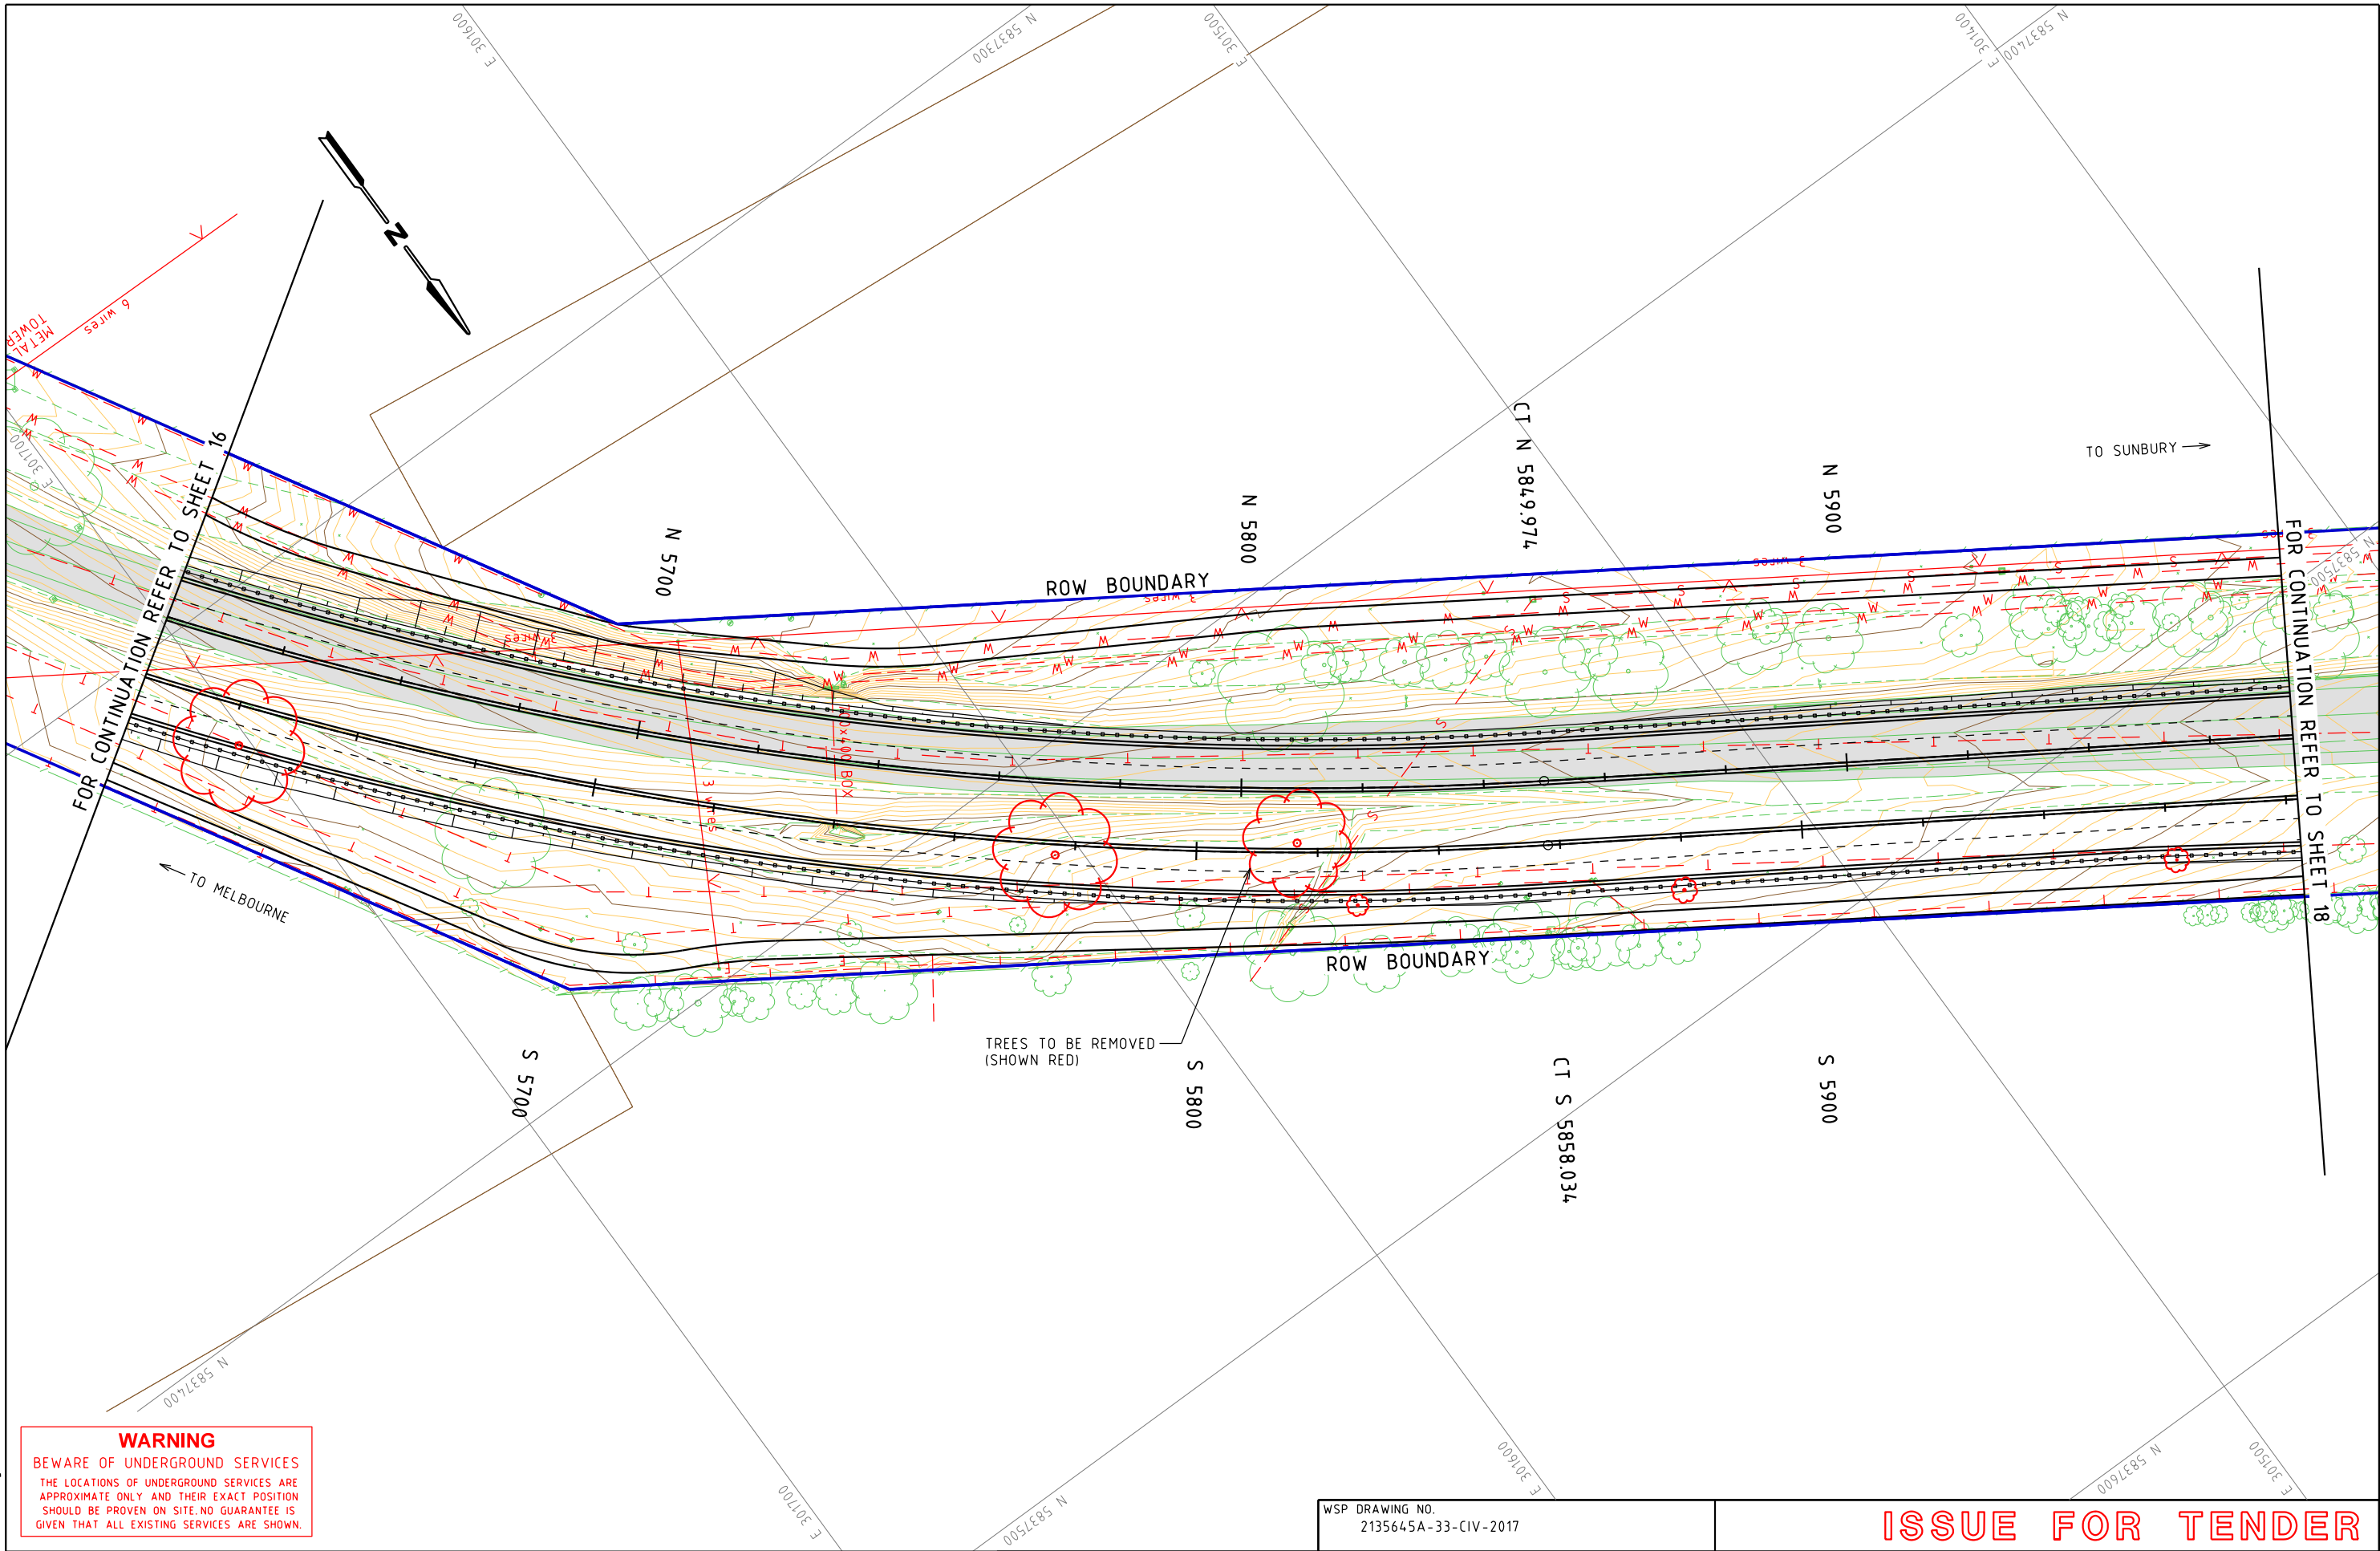

WARNING
BEWARE OF UNDERGROUND SERVICES
THE LOCATIONS OF UNDERGROUND SERVICES ARE APPROXIMATE ONLY AND THEIR EXACT POSITION SHOULD BE PROVEN ON SITE. NO GUARANTEE IS GIVEN THAT ALL EXISTING SERVICES ARE SHOWN.

E				
D				
C				
B				
A	SB	06.12.18	ISSUE FOR TENDER	
ISSUE	APP'D	DATE	AMENDMENT	

GENERAL NOTES

wsp
Level 15, 28 Freshwater Place, Southbank
Melbourne, VIC 3006, Australia
Tel: +61 3 9861 1111 Fax: +61 3 9861 1144
wsp.com

WSP DRAWING NO.
2135645A-33-CIV-2017

DESIGNED
F. DE FAZIO
06.12.18

APPROVED
S. BONG
06.12.18

CAT: PS101340_2135645A
PROJ: NORTHERN ROADS UPGRADE PROJECT
FILE: 2135645A-33-CIV-2017.dgn




SCALE OF METRES
HOR 0 10 20
VER 0 10 20

ISSUE FOR TENDER

SUNBURY RD
BULLA - DIGGERS REST RD TO POWLETT ST

ALIGNMENT PLAN

FILE NO.	CONTRACT NO.	SHEET NO.	DRAWING NO.	ISSUE
		17	CIV-2017	A

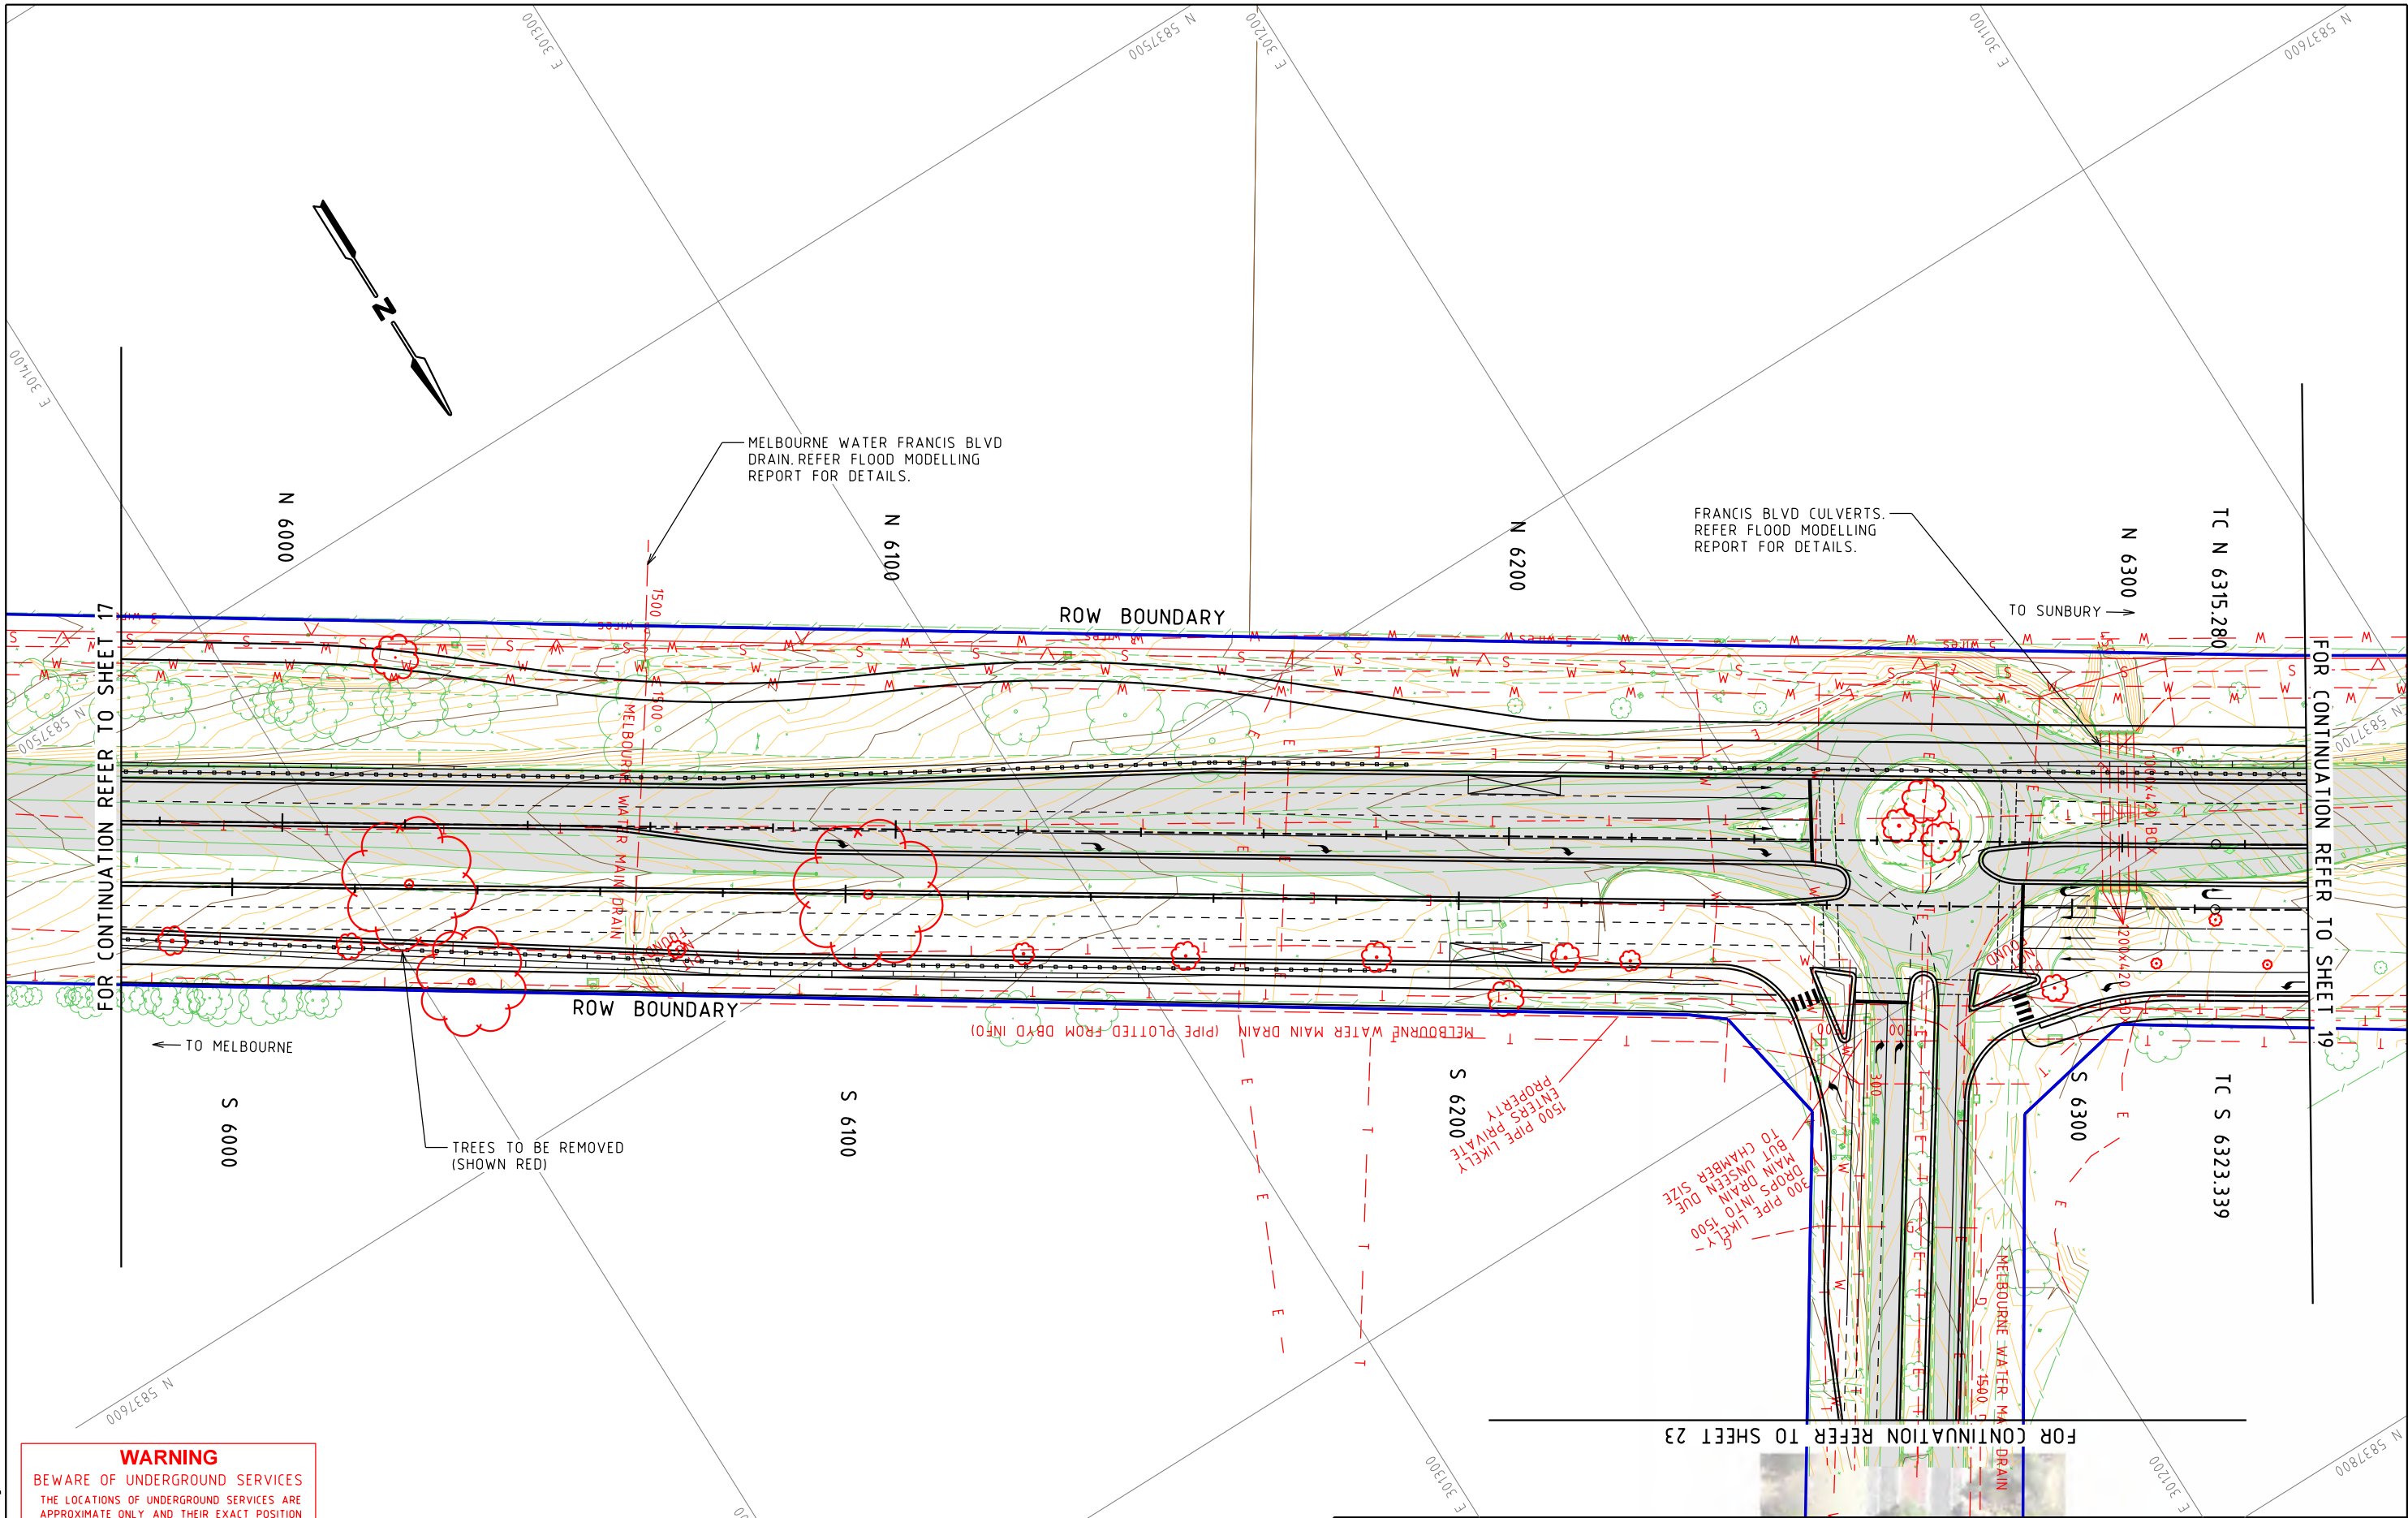

WARNING
BEWARE OF UNDERGROUND SERVICES
THE LOCATIONS OF UNDERGROUND SERVICES ARE APPROXIMATE ONLY AND THEIR EXACT POSITION SHOULD BE PROVEN ON SITE. NO GUARANTEE IS GIVEN THAT ALL EXISTING SERVICES ARE SHOWN.

E			
D			
C			
B			
A	SB	06.12.18	ISSUE FOR TENDER
ISSUE	APP'D	DATE	AMENDMENT

GENERAL NOTES



Level 15, 28 Freshwater Place, Southbank
Melbourne, VIC 3006, Australia
Tel: +61 3 9861 1111 Fax: +61 3 9861 1144
wsp.com

WSP DRAWING NO.
2135645A-33-CIV-2018

DESIGNED
F. DE FAZIO
06.12.18

APPROVED
S. BONG
06.12.18

CAT: PS101340_2135645A
PROJ: NORTHERN ROADS UPGRADE PROJECT
FILE: 2135645A-33-CIV-2018.dgn




SCALE OF METRES
HOR 0 10 20
VER 0 10 20

ISSUE FOR TENDER

SUNBURY RD
BULLA - DIGGERS REST RD TO POWLETT ST

ALIGNMENT PLAN

FILE NO.	CONTRACT NO.	SHEET NO.	DRAWING NO.	ISSUE
		18	CIV-2018	A

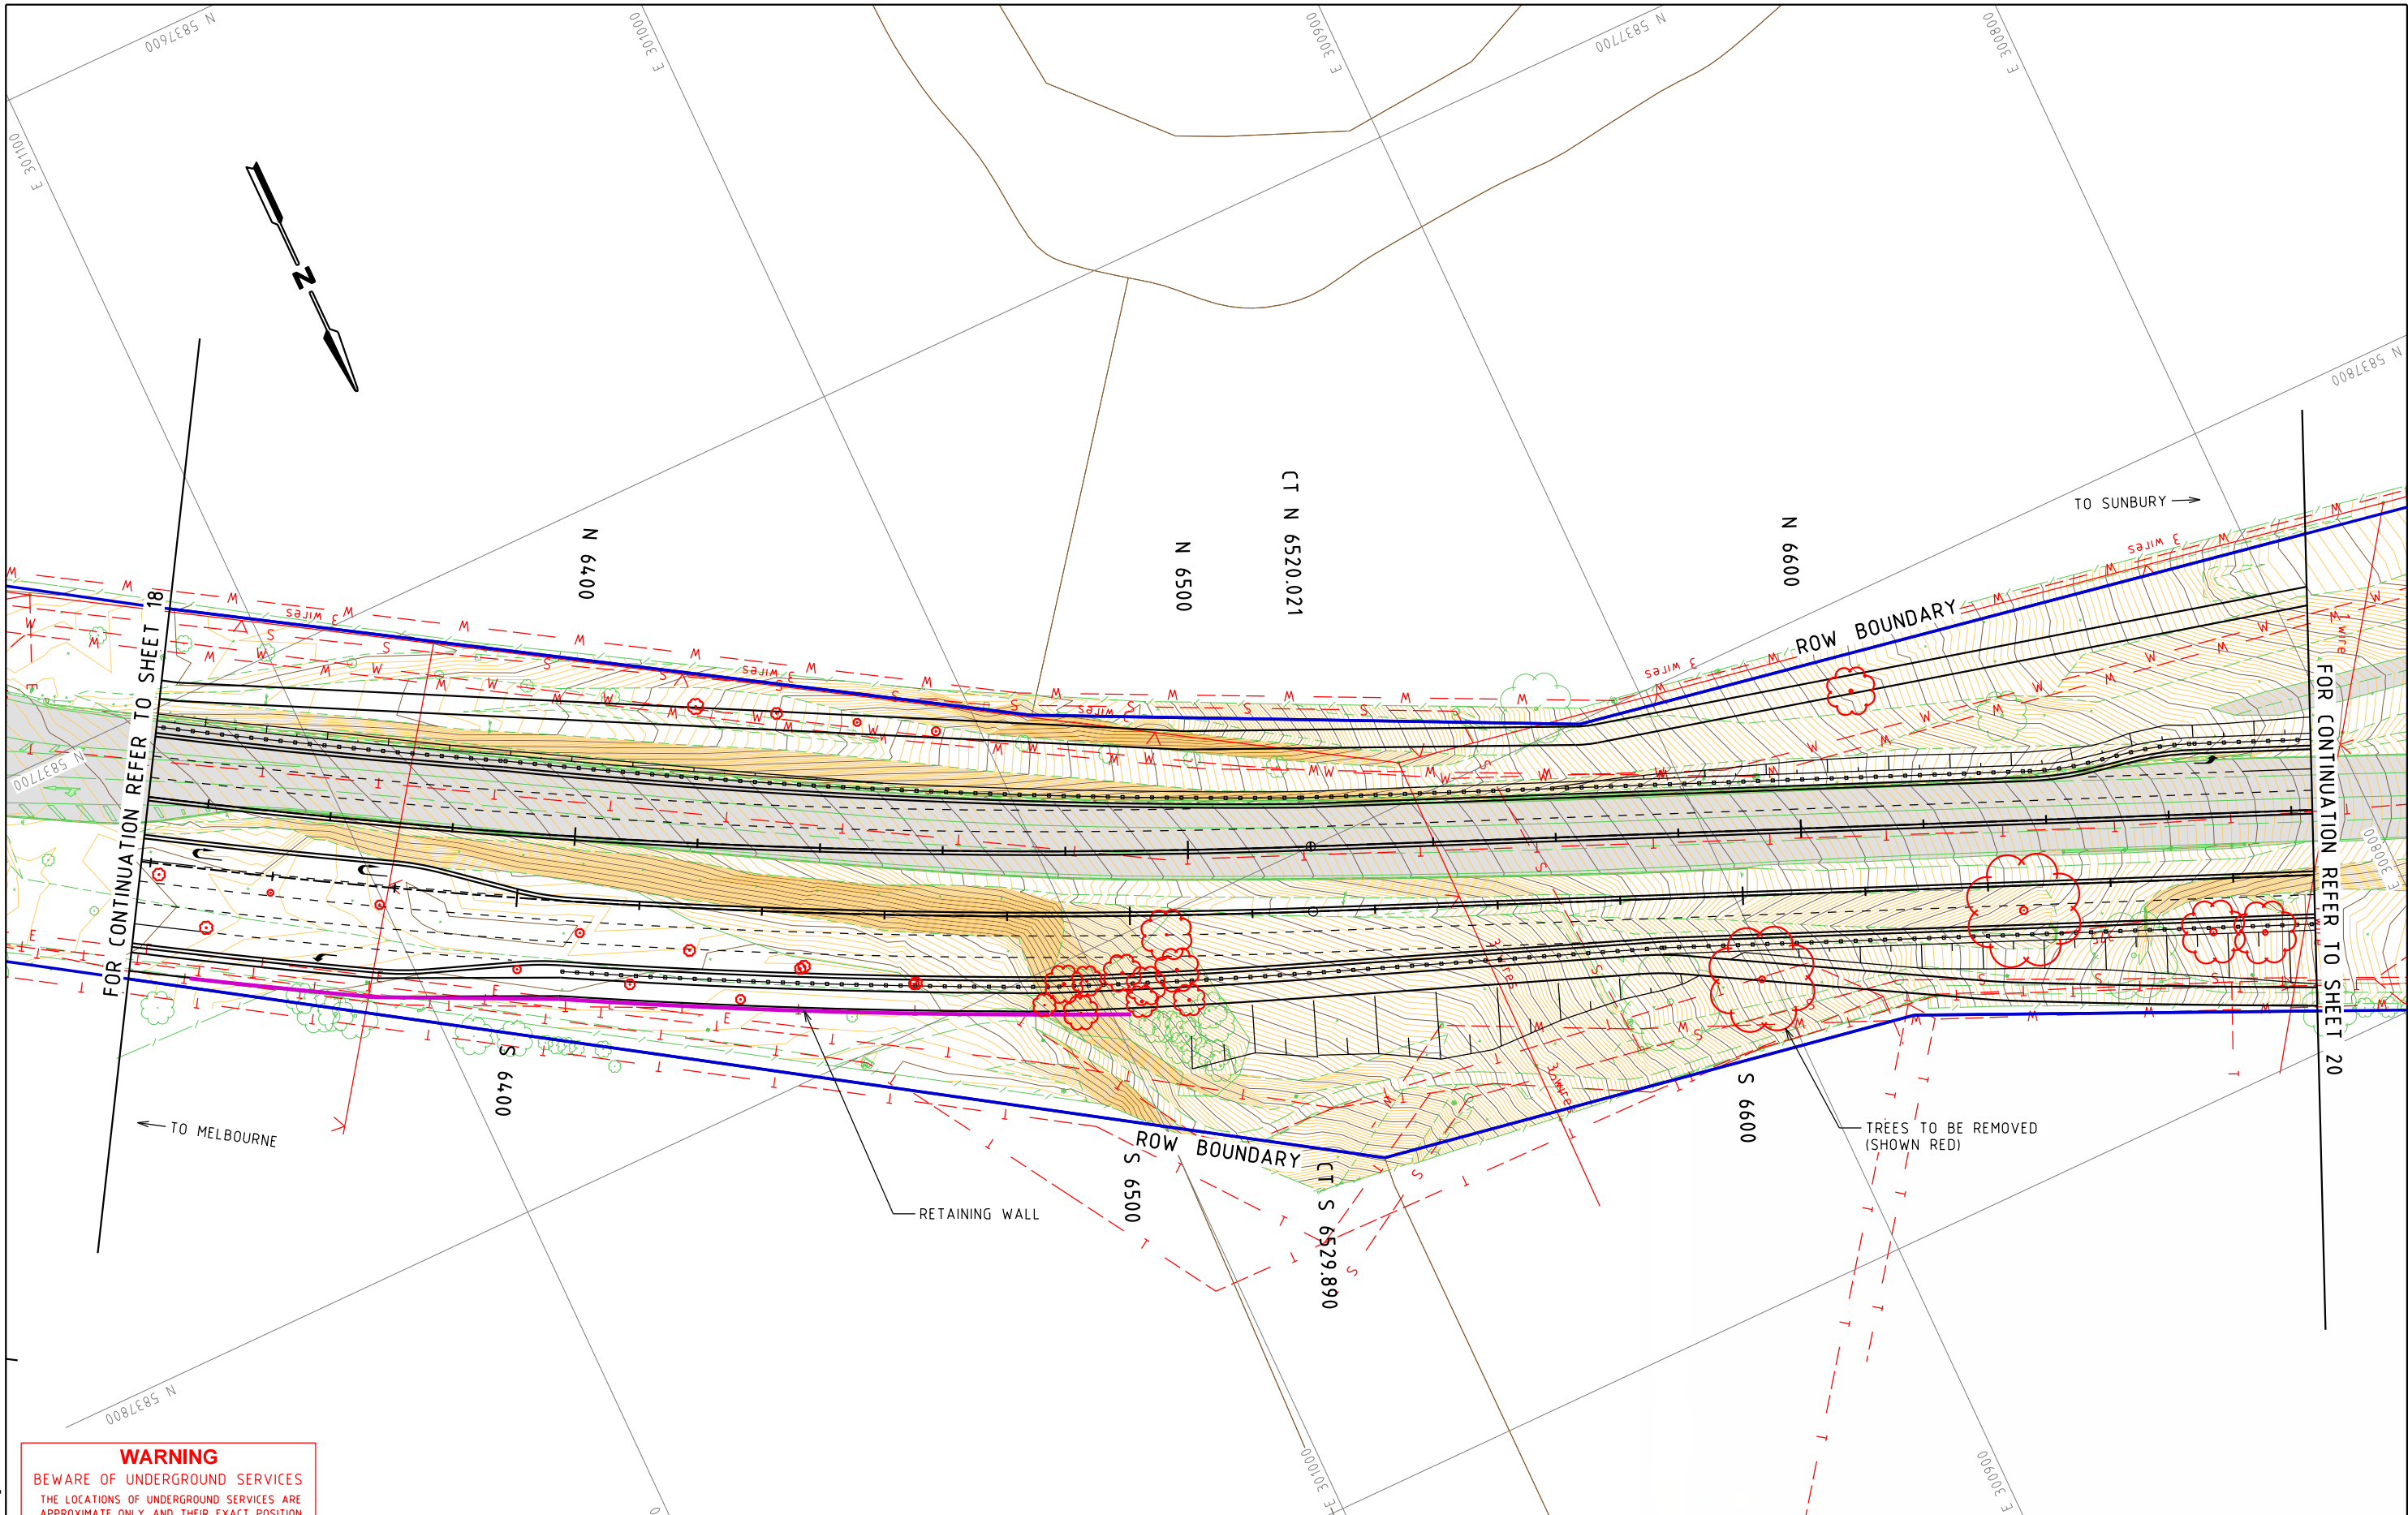

WARNING
BEWARE OF UNDERGROUND SERVICES
THE LOCATIONS OF UNDERGROUND SERVICES ARE APPROXIMATE ONLY AND THEIR EXACT POSITION SHOULD BE PROVEN ON SITE. NO GUARANTEE IS GIVEN THAT ALL EXISTING SERVICES ARE SHOWN.

ISSUE FOR TENDER

E			
D			
C			
B			
A	SB	06.12.18	ISSUE FOR TENDER
ISSUE	APP'D	DATE	AMENDMENT

GENERAL NOTES

wsp
Level 15, 28 Freshwater Place, Southbank
Melbourne, VIC 3006, Australia
Tel: +61 3 9861 1111 Fax: +61 3 9861 1144
wsp.com

WSP DRAWING NO.
2135645A-33-CIV-2019

DESIGNED
F. DE FAZIO
06.12.18


APPROVED
S. BONG
06.12.18

CAT: PS101340_2135645A
PROJ: NORTHERN ROADS UPGRADE PROJECT
FILE: 2135645A-33-CIV-2019.dgn



SCALE OF METRES
HOR 0 10 20
VER 0 10 20

SUNBURY RD BULLA - DIGGERS REST RD TO POWLETT ST				
ALIGNMENT PLAN				
FILE NO.	CONTRACT NO.	SHEET NO. 19	DRAWING NO. CIV-2019	ISSUE A

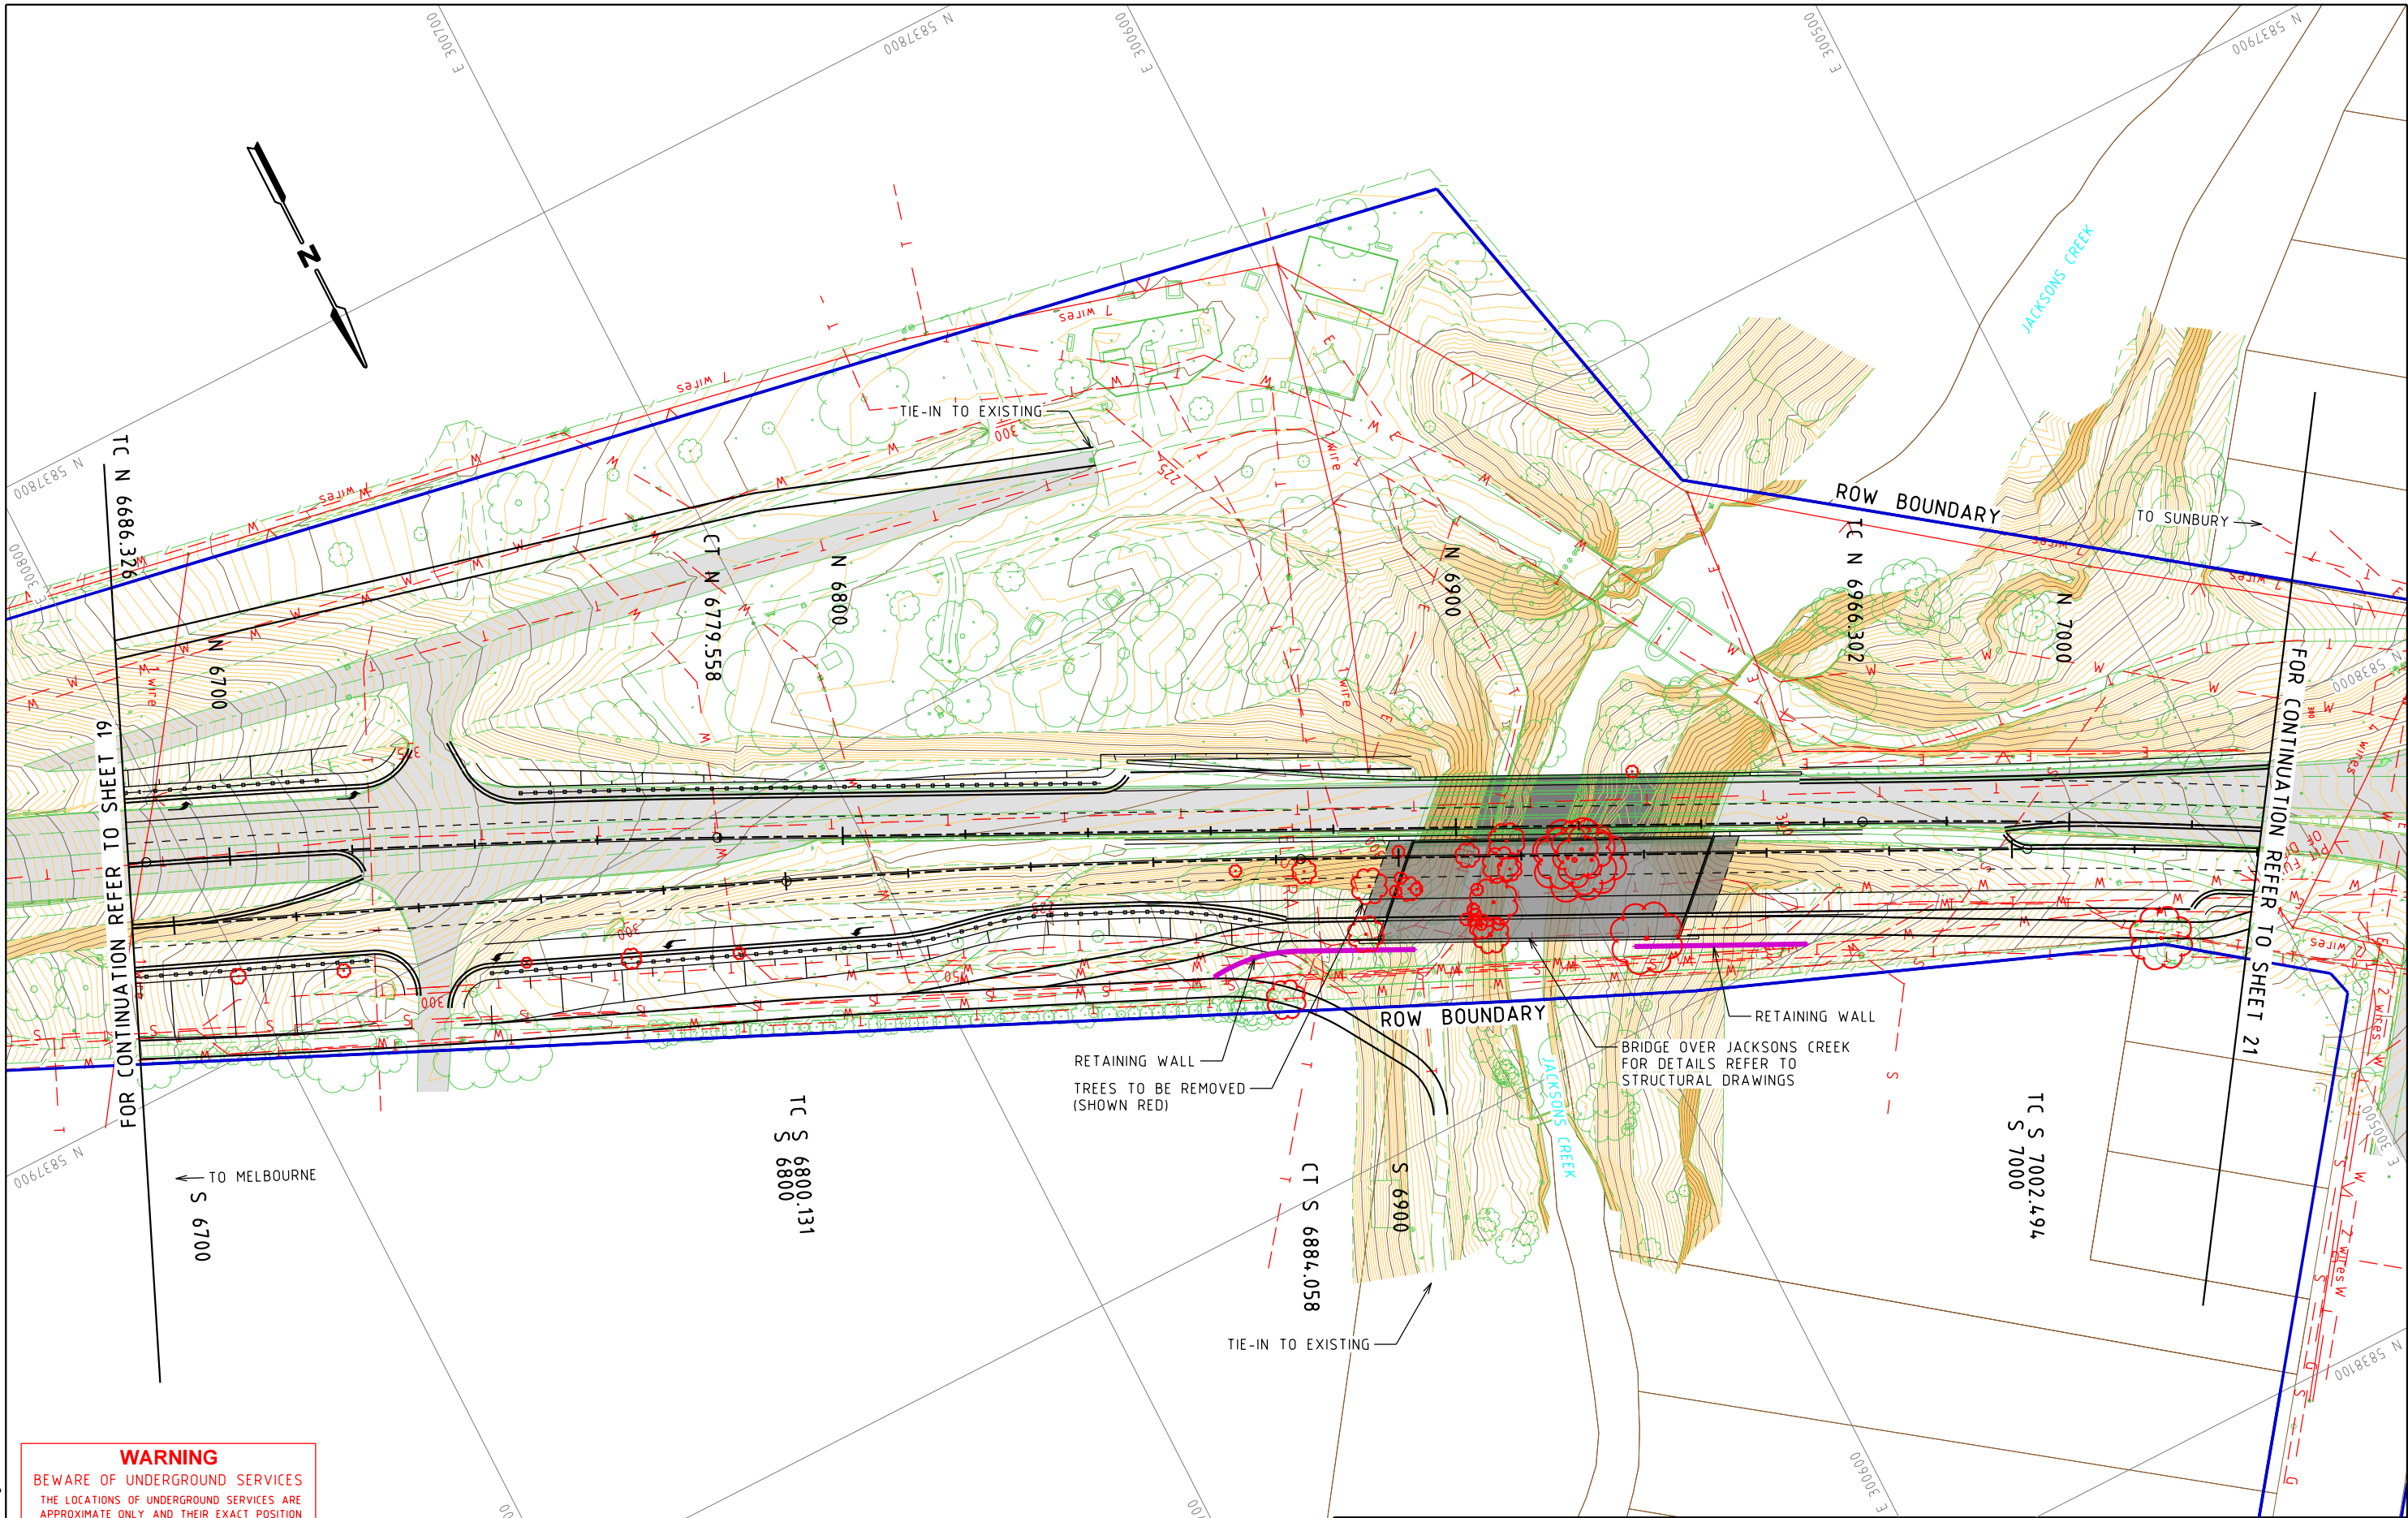

WARNING
BEWARE OF UNDERGROUND SERVICES
THE LOCATIONS OF UNDERGROUND SERVICES ARE APPROXIMATE ONLY AND THEIR EXACT POSITION SHOULD BE PROVEN ON SITE. NO GUARANTEE IS GIVEN THAT ALL EXISTING SERVICES ARE SHOWN.

ISSUE FOR TENDER

E			
D			
C			
B			
A	SB	06.12.18	ISSUE FOR TENDER
ISSUE	APP'D	DATE	AMENDMENT

GENERAL NOTES

wsp
Level 15, 28 Freshwater Place, Southbank
Melbourne, VIC 3006, Australia
Tel: +61 3 9861 1111 Fax: +61 3 9861 1144
wsp.com

WSP DRAWING NO.
2135645A-33-CIV-2020

DESIGNED
F. DE FAZIO
06.12.18


APPROVED
S. BONG
06.12.18

CAT: PS101340_2135645A
PROJ: NORTHERN ROADS UPGRADE PROJECT
FILE: 2135645A-33-CIV-2020.dgn



SCALE OF METRES
HOR 0 10 20
VER 0 10 20

SUNBURY RD BULLA - DIGGERS REST RD TO POWLETT ST				
ALIGNMENT PLAN				
FILE NO.	CONTRACT NO.	SHEET NO. 20	DRAWING NO. CIV-2020	ISSUE A

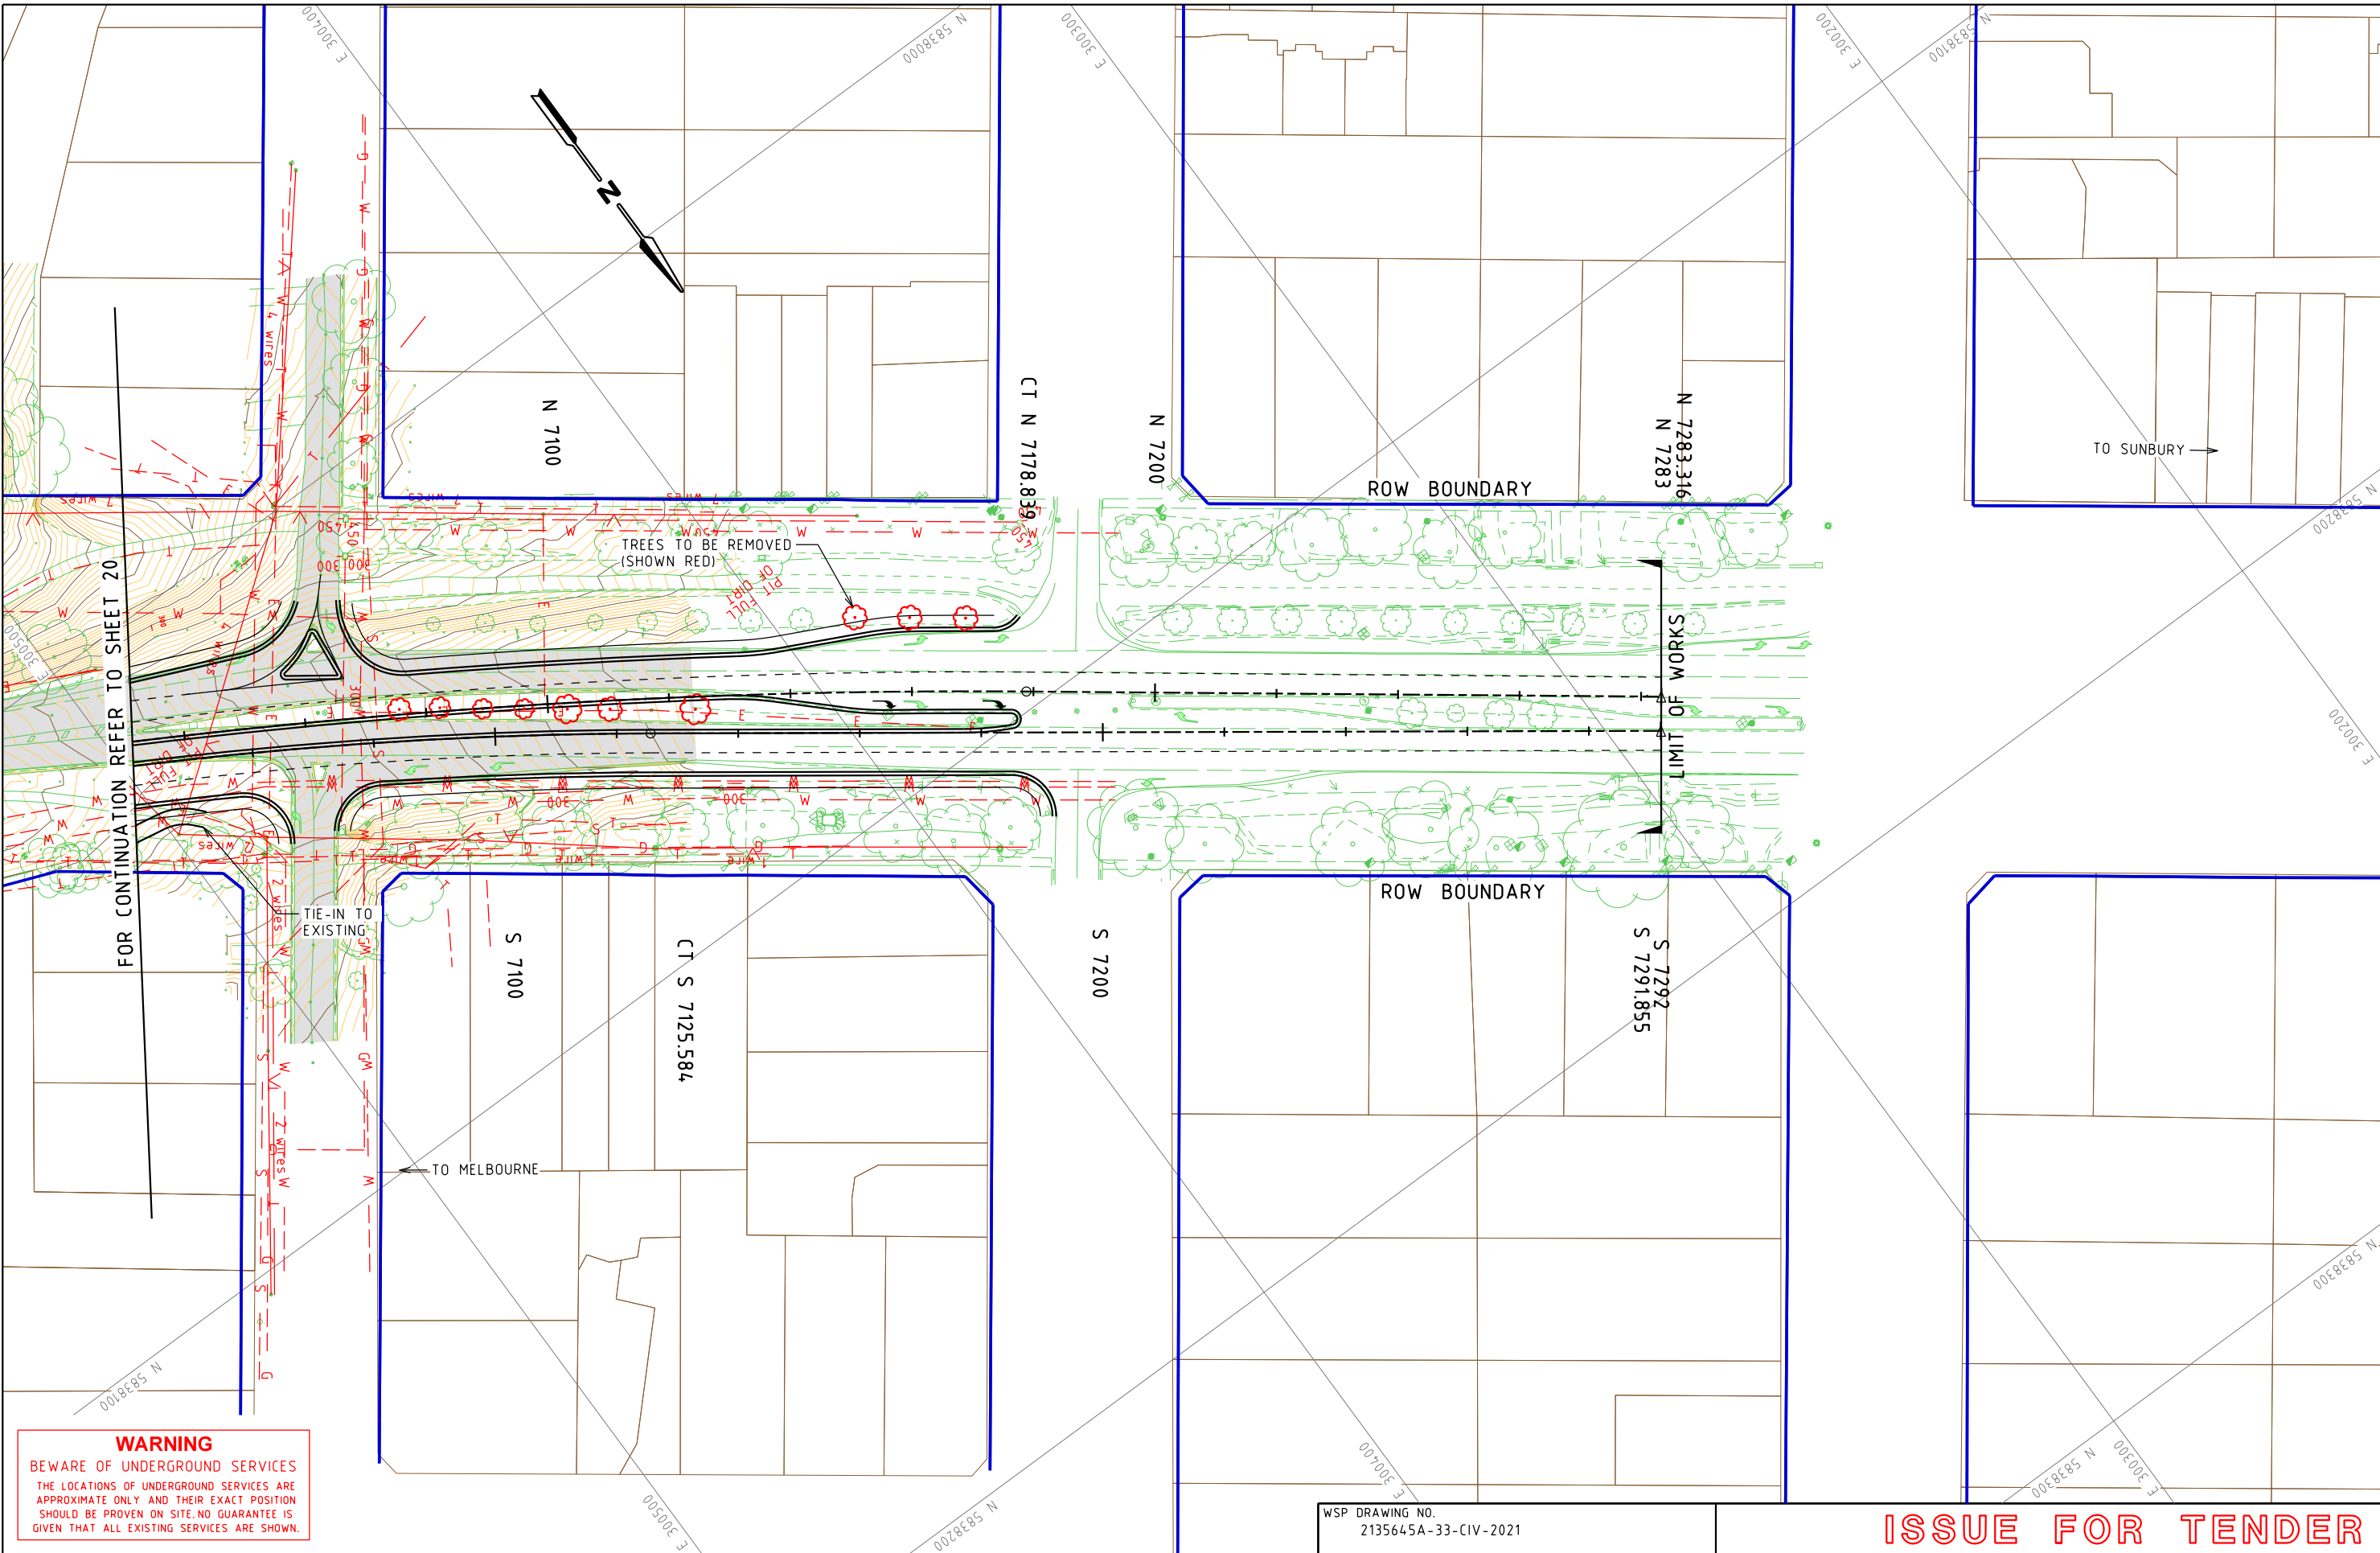

WARNING
BEWARE OF UNDERGROUND SERVICES
THE LOCATIONS OF UNDERGROUND SERVICES ARE APPROXIMATE ONLY AND THEIR EXACT POSITION SHOULD BE PROVEN ON SITE. NO GUARANTEE IS GIVEN THAT ALL EXISTING SERVICES ARE SHOWN.

E			
D			
C			
B			
A	SB	06.12.18	ISSUE FOR TENDER
ISSUE	APP'D	DATE	AMENDMENT

GENERAL NOTES

wsp
Level 15, 28 Freshwater Place, Southbank
Melbourne, VIC 3006, Australia
Tel: +61 3 9861 1111 Fax: +61 3 9861 1144
wsp.com

WSP DRAWING NO.
2135645A-33-CIV-2021

DESIGNED
F. DE FAZIO
06.12.18

APPROVED
S. BONG
06.12.18

CAT: PS101340_2135645A
PROJ: NORTHERN ROADS UPGRADE PROJECT
FILE: 2135645A-33-CIV-2021.dgn




SCALE OF METRES
HOR 0 10 20
VER 0 10 20

ISSUE FOR TENDER

SUNBURY RD
BULLA - DIGGERS REST RD TO POWLETT ST

ALIGNMENT PLAN

FILE NO.	CONTRACT NO.	SHEET NO. 21	DRAWING NO. CIV-2021	ISSUE A
----------	--------------	-----------------	-------------------------	------------

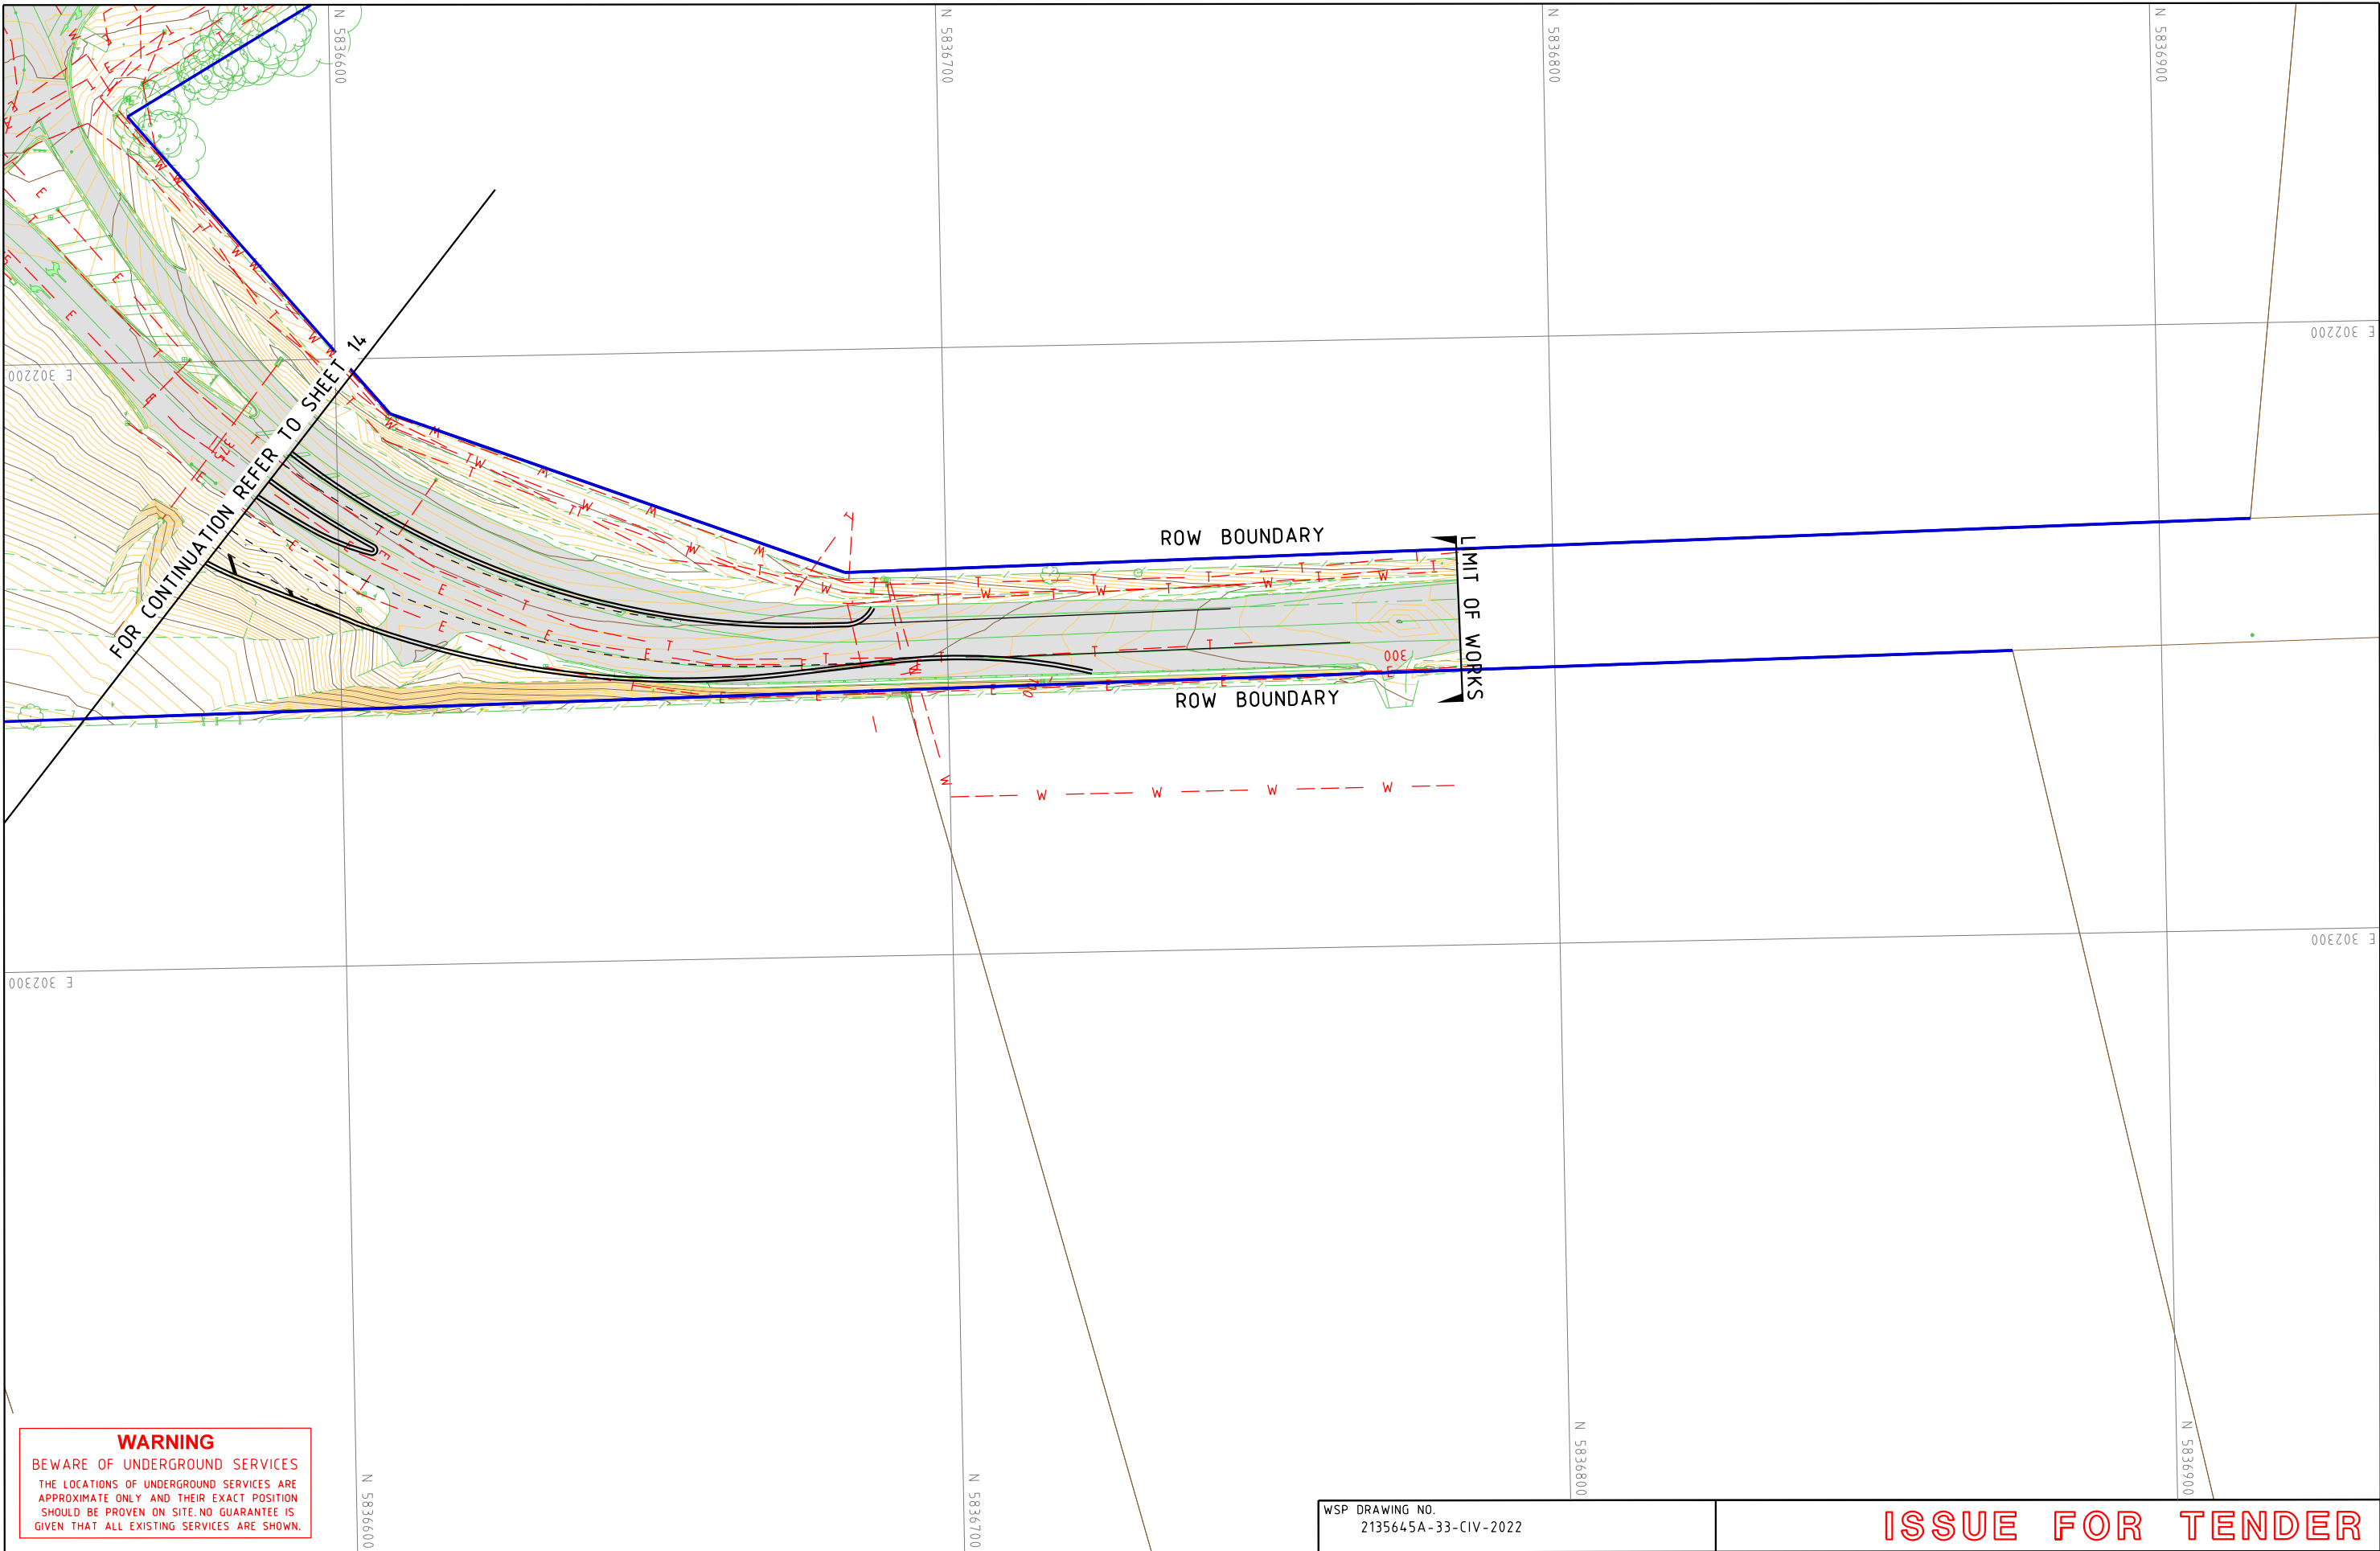

WARNING
BEWARE OF UNDERGROUND SERVICES
THE LOCATIONS OF UNDERGROUND SERVICES ARE APPROXIMATE ONLY AND THEIR EXACT POSITION SHOULD BE PROVEN ON SITE. NO GUARANTEE IS GIVEN THAT ALL EXISTING SERVICES ARE SHOWN.

E			
D			
C			
B			
A	SB	06.12.18	ISSUE FOR TENDER
ISSUE	APP'D	DATE	AMENDMENT

GENERAL NOTES

wsp
Level 15, 28 Freshwater Place, Southbank
Melbourne, VIC 3006, Australia
Tel: +61 3 9861 1111 Fax: +61 3 9861 1144
wsp.com

WSP DRAWING NO.
2135645A-33-CIV-2022

DESIGNED
F. DE FAZIO
06.12.18
APPROVED
S. BONG
06.12.18
CAT: PS101340_2135645A
PROJ: NORTHERN ROADS UPGRADE PROJECT
FILE: 2135645A-33-CIV-2020.dgn




SCALE OF METRES
HOR 0 10 20
VER 0 10 20

ISSUE FOR TENDER

SUNBURY RD
BULLA - DIGGERS REST RD TO POWLETT ST

ALIGNMENT PLAN

FILE NO.	CONTRACT NO.	SHEET NO. 22	DRAWING NO. CIV-2022	ISSUE A
----------	--------------	-----------------	-------------------------	------------

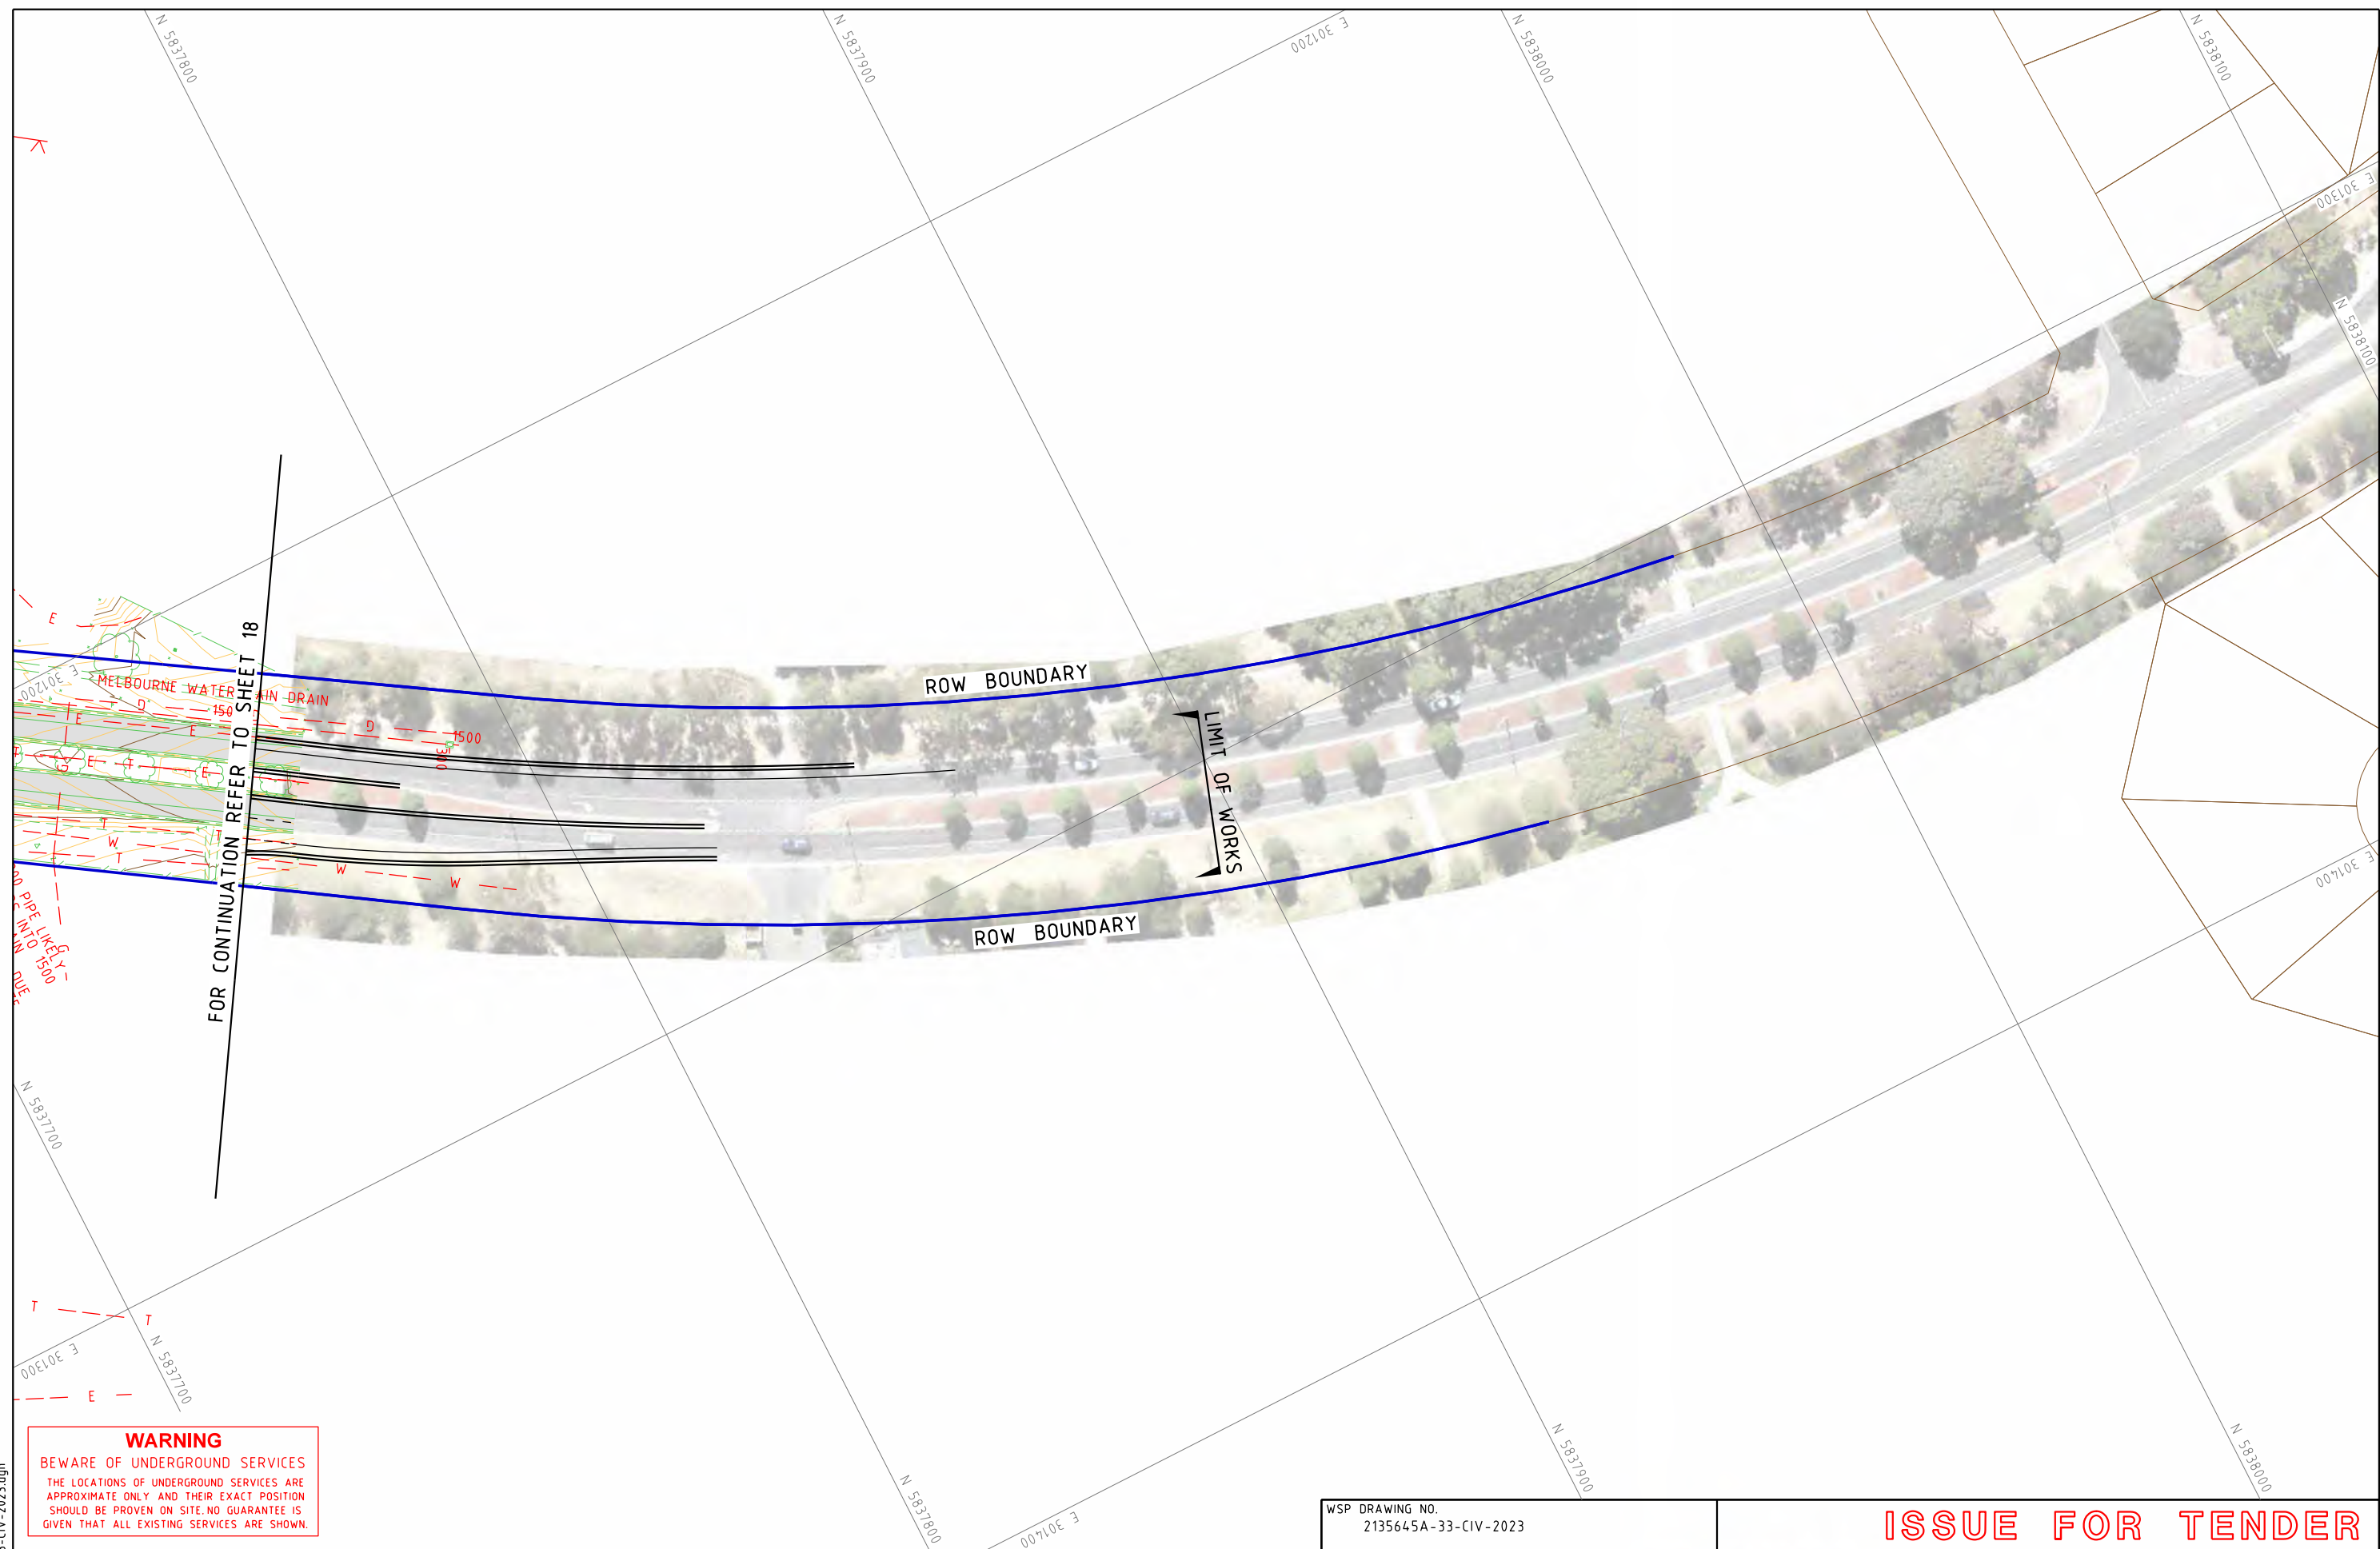

WARNING

BEWARE OF UNDERGROUND SERVICES
THE LOCATIONS OF UNDERGROUND SERVICES ARE APPROXIMATE ONLY AND THEIR EXACT POSITION SHOULD BE PROVEN ON SITE. NO GUARANTEE IS GIVEN THAT ALL EXISTING SERVICES ARE SHOWN.

E			
D			
C			
B			
A	SB	06.12.18	ISSUE FOR TENDER
ISSUE	APP'D	DATE	AMENDMENT

GENERAL NOTES



Level 15, 28 Freshwater Place, Southbank
Melbourne, VIC 3006, Australia
Tel: +61 3 9861 1111 Fax: +61 3 9861 1144
wsp.com

WSP DRAWING NO.
2135645A-33-CIV-2023

DESIGNED	F. DE FAZIO
	06.12.18

APPROVED
S. BONG
06.12.18

CAT: PS101340_2135645A
PROJ: NORTHERN ROADS UPGRADE PROJECT
FILE: 2135645A-33-CIV-2021.dgn




ISSUE FOR TENDER

SUNBURY RD
BULLA - DIGGERS REST RD TO POWLETT ST

ALIGNMENT PLAN

20	FILE NO.	CONTRACT NO.	SHEET NO.	DRAWING NO.	ISSUE
20			23	CIV-2023	A

6/12/2018 1:10:02 PM Default 2135645A-33-CIV-2023.dgn

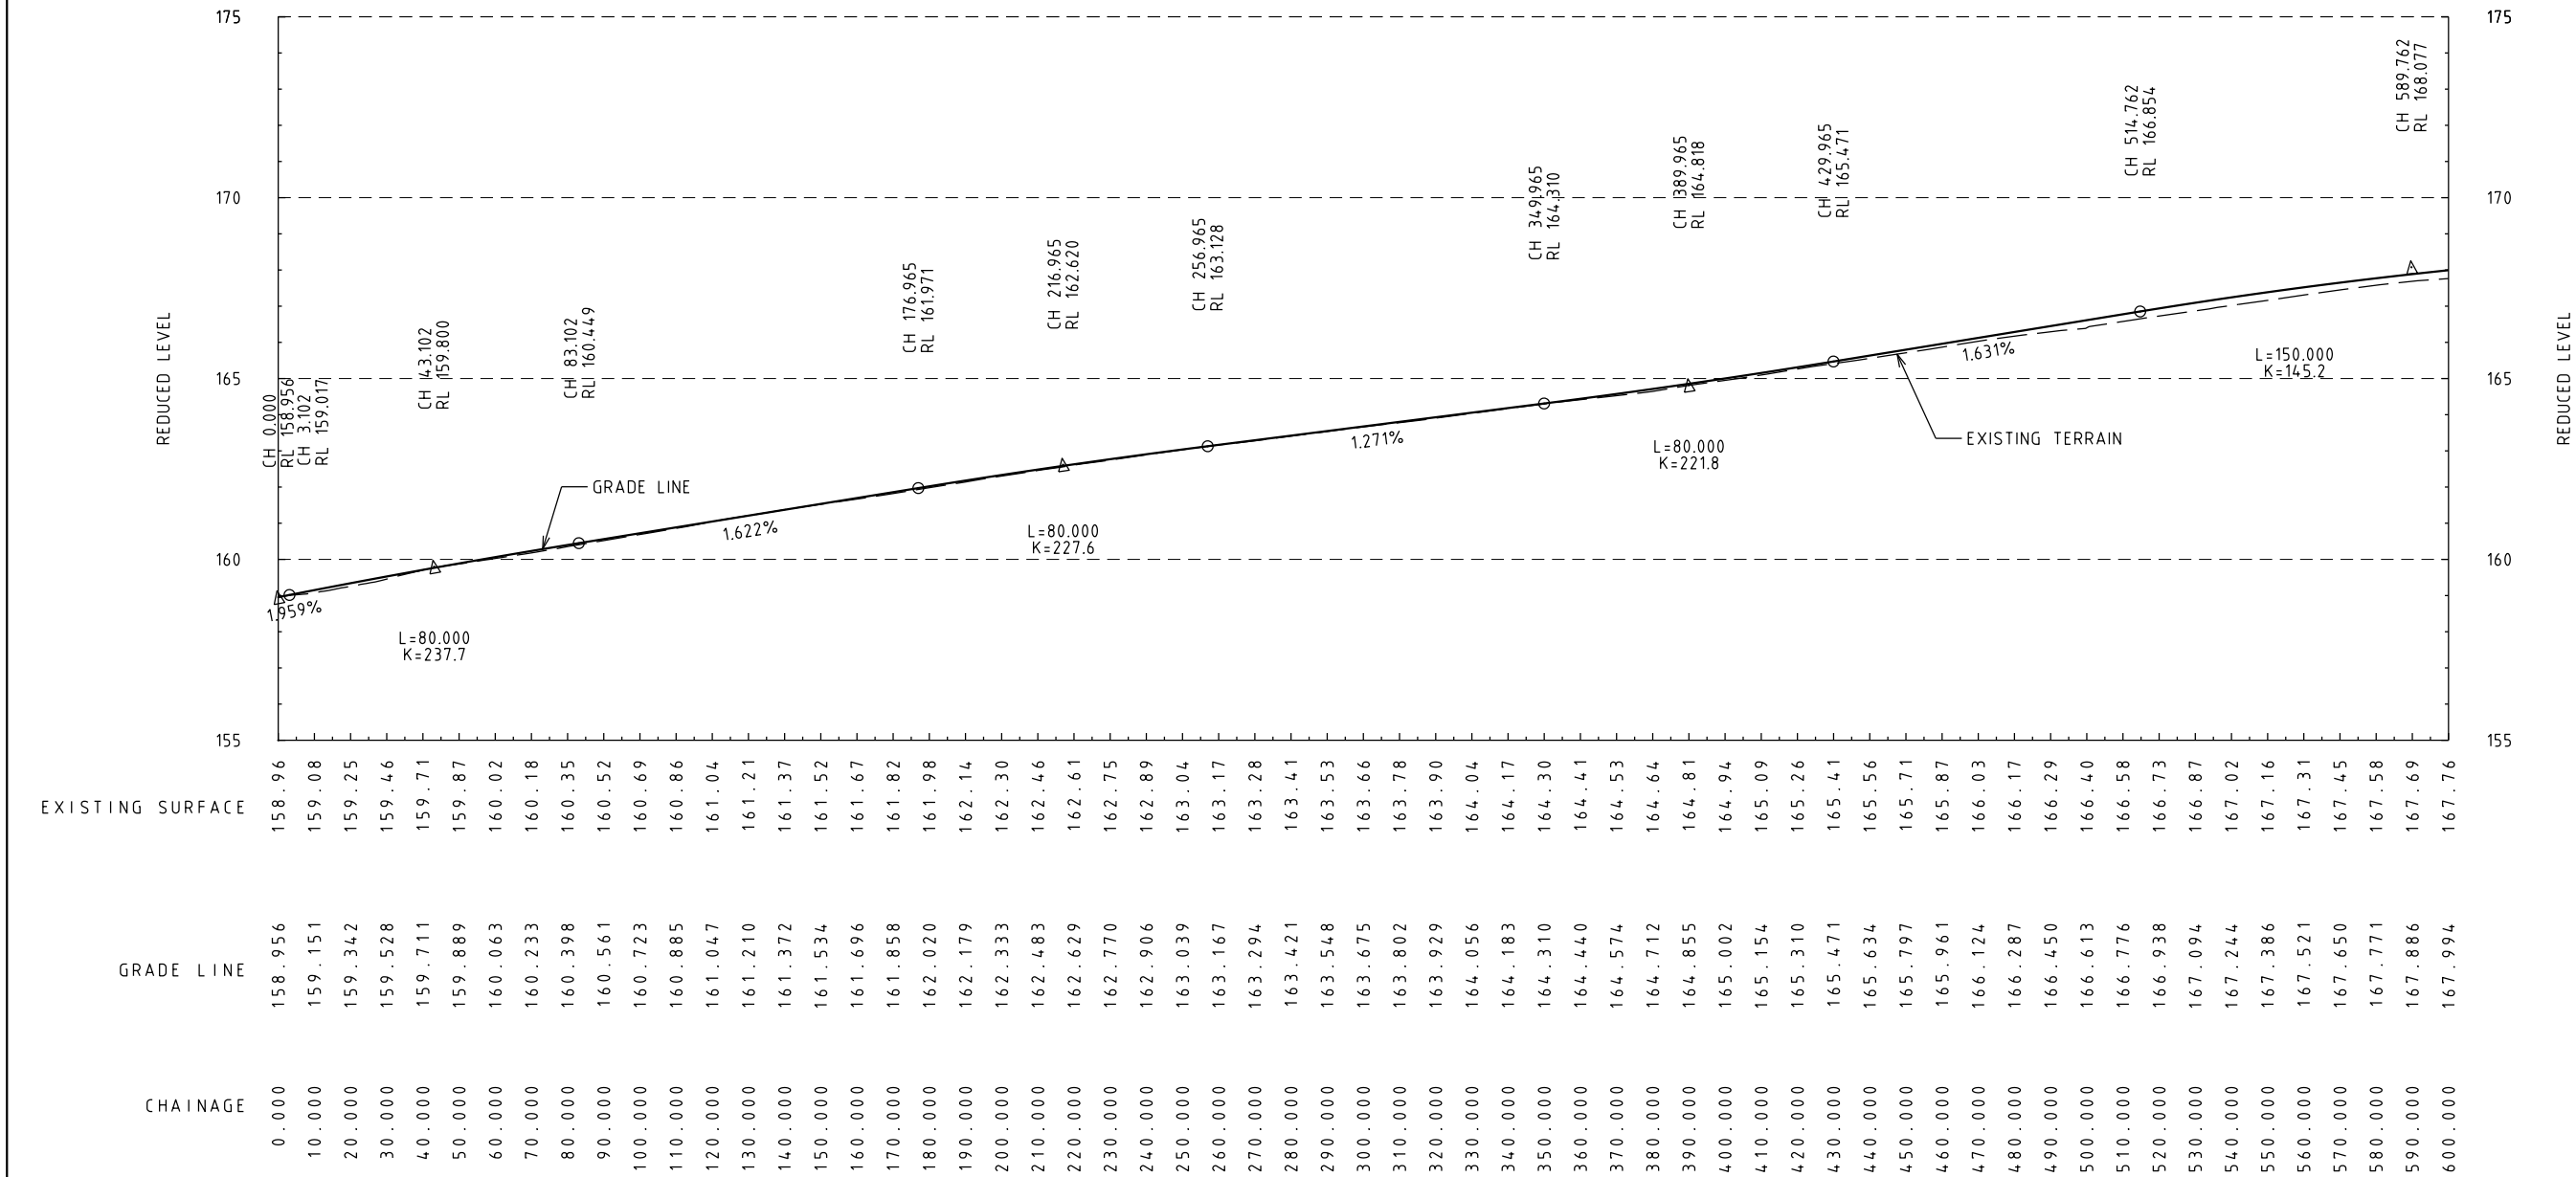

E			
D			
C			
B			
A	SB	06.12.18	ISSUE FOR TENDER
ISSUE	APP'D	DATE	AMENDMENT

GENERAL NOTES



Level 15, 28 Freshwater Place, Southbank
Melbourne, VIC 3006, Australia
Tel: +61 3 9861 1111 Fax: +61 3 9861 1144
wsp.com

WSP DRAWING NO.
2135645A-33-CIV-5001

DESIGNED
F. DE FAZIO
06.12.18

APPROVED
S. BONG
06.12.18

CAT: PS101340_2135645A
PROJ: NORTHERN ROADS UPGRADE PROJECT
FILE: 2135645A-33-CIV-5001.dgn



MAJOR ROAD
PROJECTS
AUTHORITY

SCALE OF METRES
HOR 0 20 40
VER 0 2 4

ISSUE FOR TENDER

SUNBURY RD
BULLA - DIGGERS REST RD TO POWLETT ST

LONGITUDINAL SECTION

FILE NO.

CONTRACT NO.

SHEET NO.
1

DRAWING NO.
CIV-5001

ISSUE
A


E			
D			
C			
B			
A	SB	06.12.18	ISSUE FOR TENDER
ISSUE	APP'D	DATE	AMENDMENT


GENERAL NOTES	



Level 15, 28 Freshwater Place, Southbank
Melbourne, VIC 3006, Australia
Tel: +61 3 9861 1111 Fax: +61 3 9861 1144
wsp.com

WSP DRAWING NO. 2135645A-33-CIV-5002		ISSUE FOR TENDER						
DESIGNED F. DE FAZIO 06.12.18			SUNBURY RD BULLA - DIGGERS REST RD TO POWLETT ST LONGITUDINAL SECTION					
APPROVED S. BONG 06.12.18								
CAT: PS101340_2135645A PROJ: NORTHERN ROADS UPGRADE PROJECT FILE: 2135645A-33-CIV-5002.dgn		SCALE OF METRES HOR 0 20 40 VER 0 2 4		FILE NO.	CONTRACT NO.	SHEET NO. 2	DRAWING NO. CIV-5002	ISSUE A

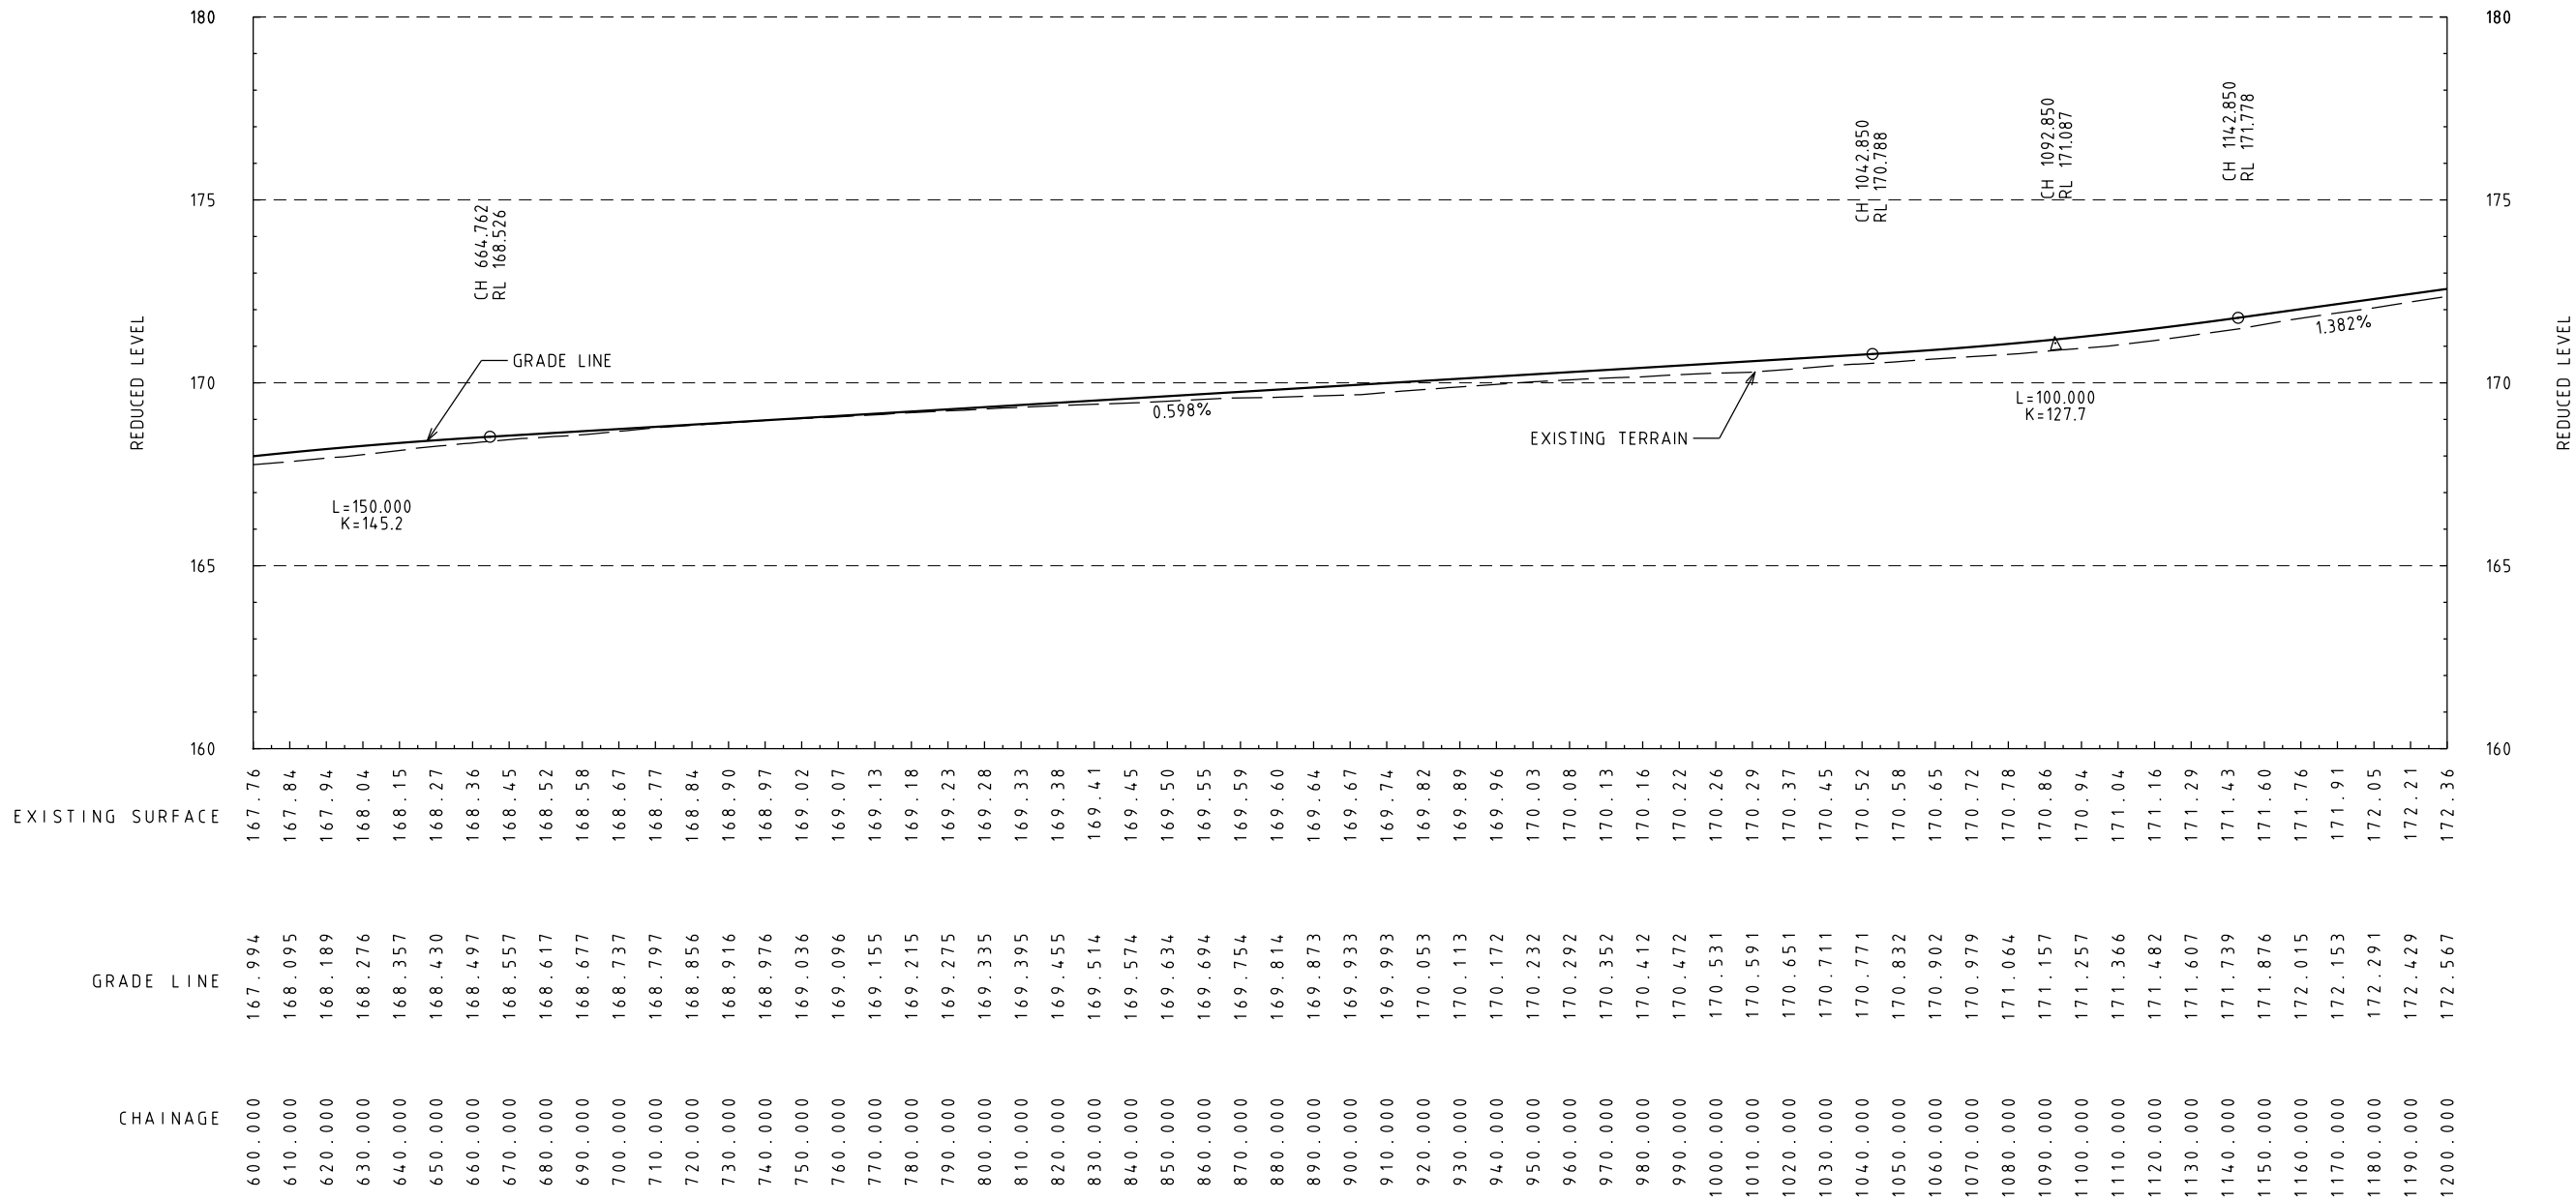

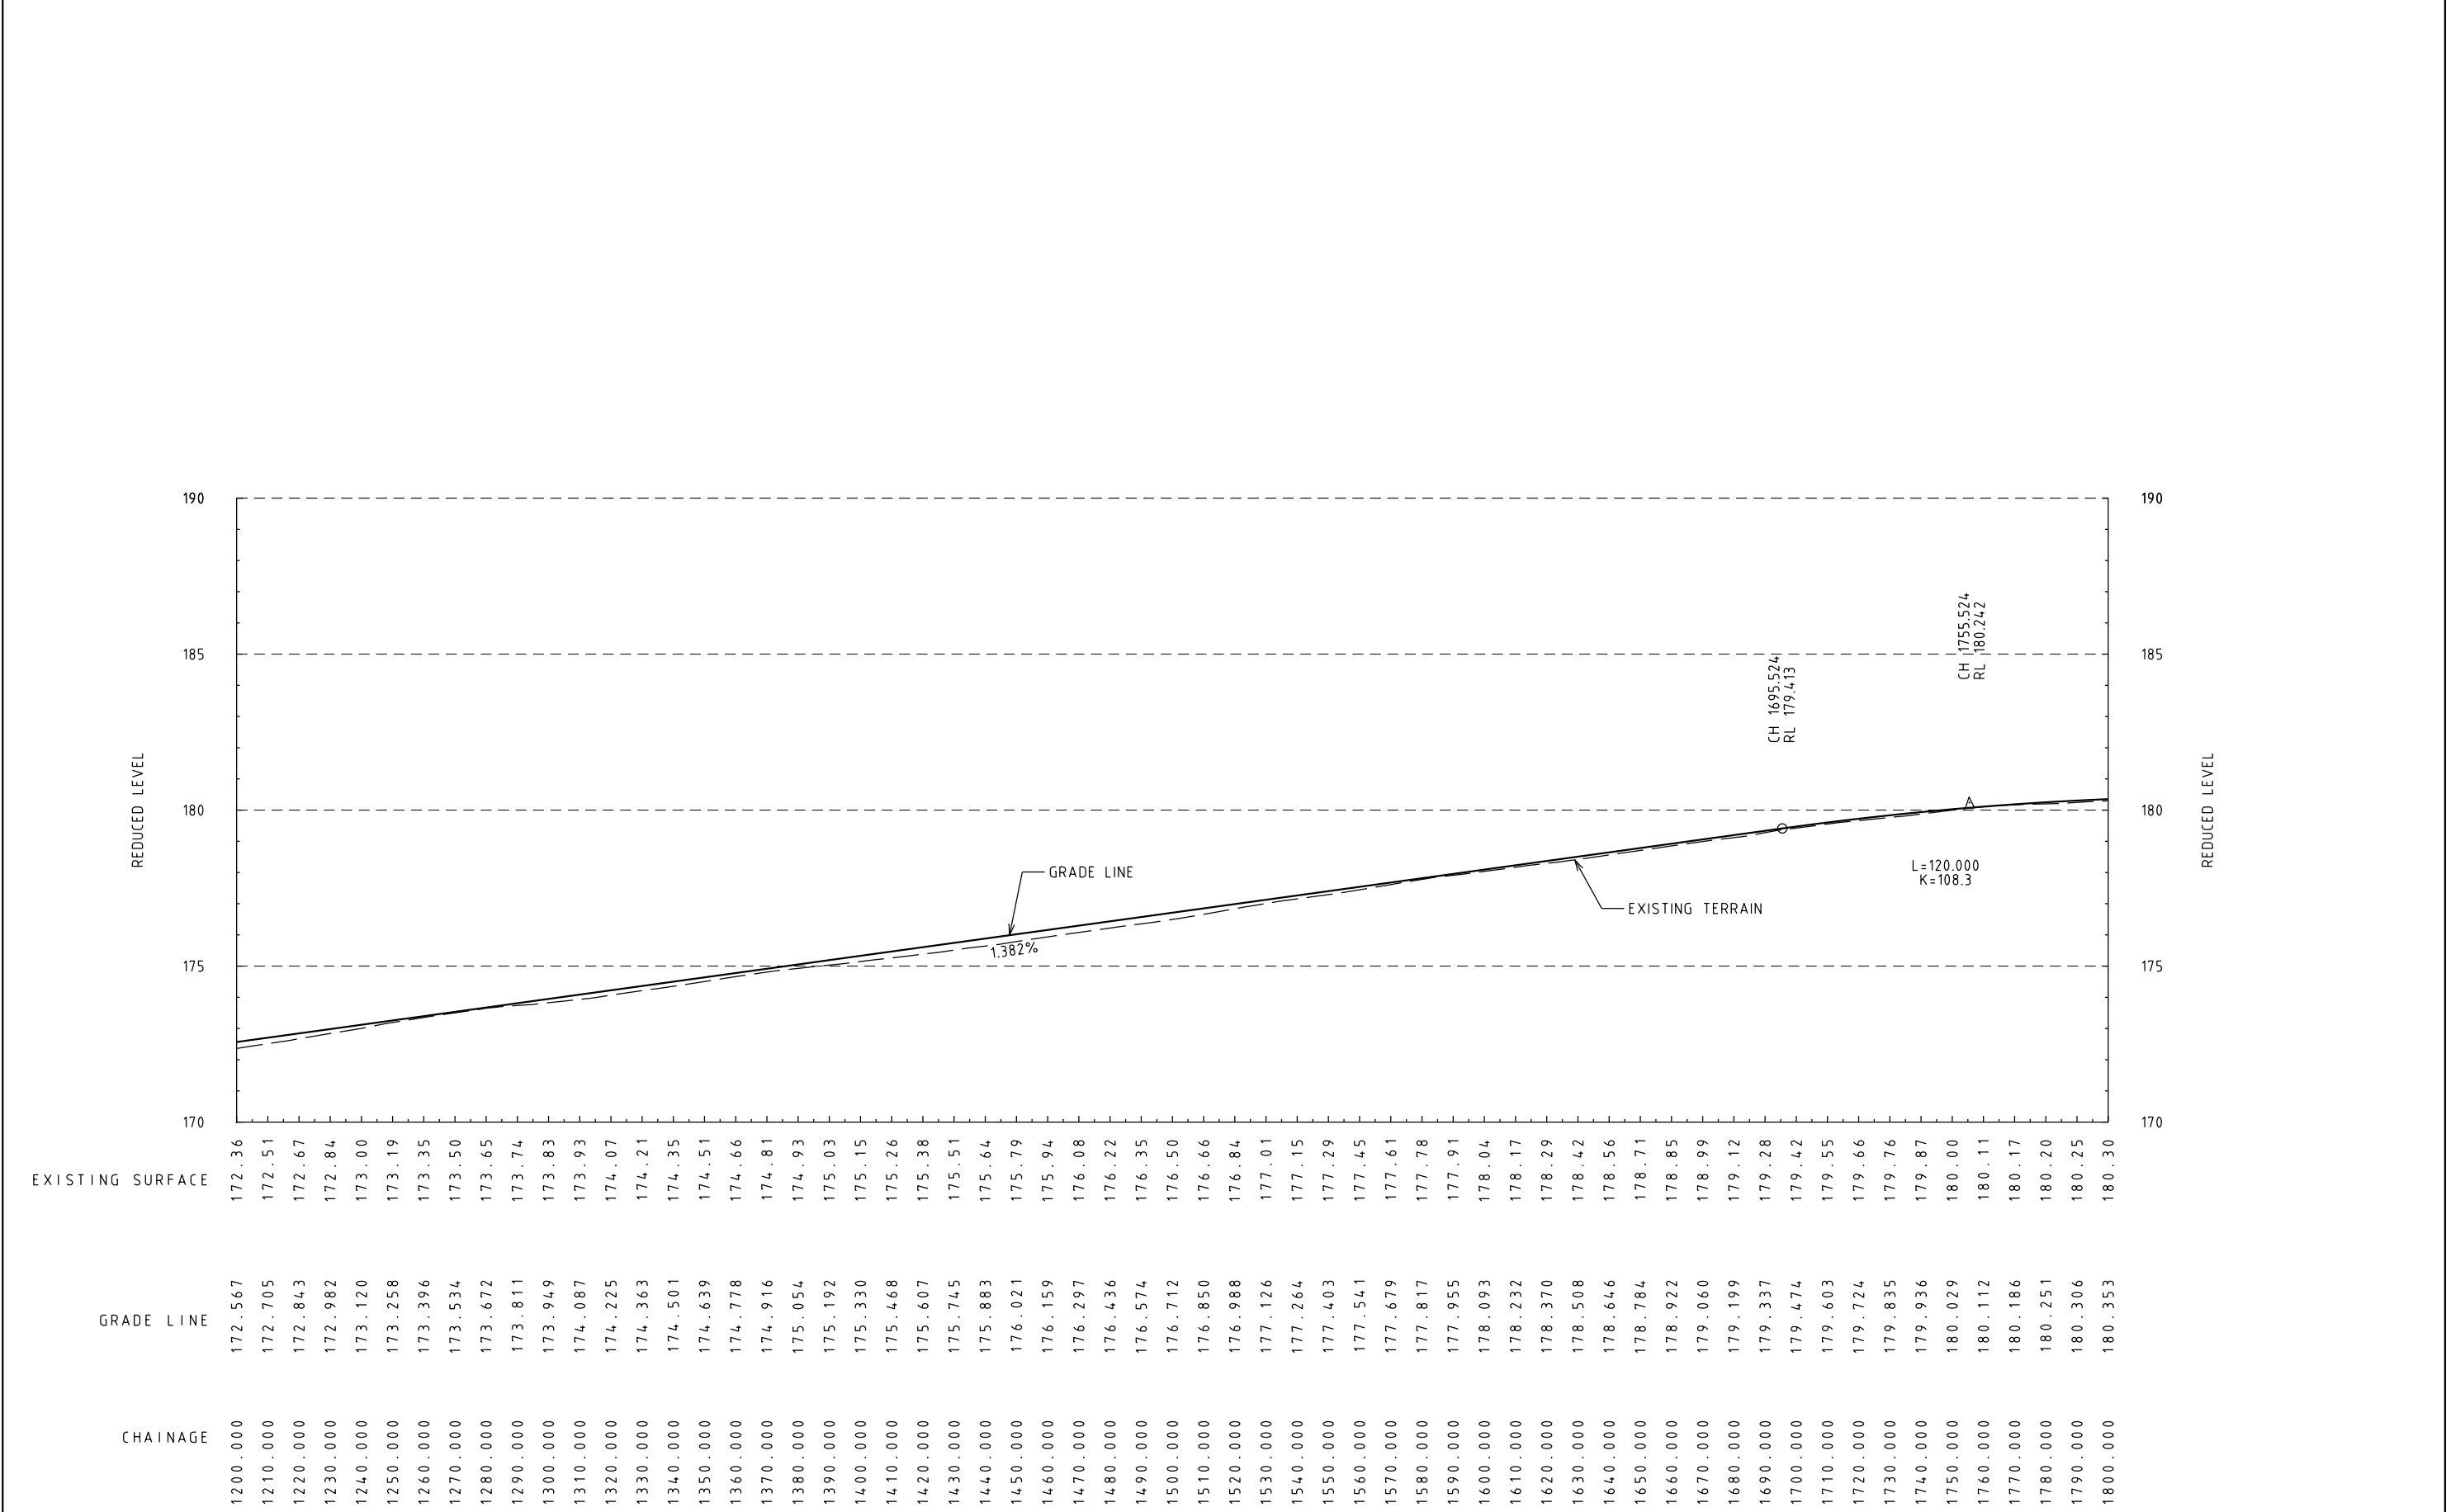

E			
D			
C			
B			
A	SB	06.12.18	ISSUE FOR TENDER
ISSUE	APP'D	DATE	AMENDMENT

GENERAL NOTES



Level 15, 28 Freshwater Place, Southbank
Melbourne, VIC 3006, Australia
Tel: +61 3 9861 1111 Fax: +61 3 9861 1144
wsp.com

WSP DRAWING NO. 2135645A-33-CIV-5003		ISSUE FOR TENDER					
DESIGNED F. DE FAZIO 06.12.18			SUNBURY RD BULLA - DIGGERS REST RD TO POWLETT ST				
APPROVED S. BONG 06.12.18			LONGITUDINAL SECTION				
CAT: PS101340_2135645A PROJ: NORTHERN ROADS UPGRADE PROJECT FILE: 2135645A-33-CIV-5003.dgn		SCALE OF METRES HOR 0 20 40 VER 0 2 4	FILE NO.	CONTRACT NO.	SHEET NO. 3	DRAWING NO. CIV-5003	ISSUE A


E			
D			
C			
B			
A	SB	06.12.18	ISSUE FOR TENDER
ISSUE	APP'D	DATE	AMENDMENT

GENERAL NOTES	



Level 15, 28 Freshwater Place, Southbank
Melbourne, VIC 3006, Australia
Tel: +61 3 9861 1111 Fax: +61 3 9861 1144
wsp.com

WSP DRAWING NO. 2135645A-33-CIV-5004		ISSUE FOR TENDER					
DESIGNED F. DE FAZIO 06.12.18			SUNBURY RD BULLA - DIGGERS REST RD TO POWLETT ST LONGITUDINAL SECTION				
APPROVED S. BONG 06.12.18							
CAT: PS101340_2135645A PROJ: NORTHERN ROADS UPGRADE PROJECT FILE: 2135645A-33-CIV-5004.dgn		SCALE OF METRES HOR 0 20 40 VER 0 2 4	FILE NO.	CONTRACT NO.	SHEET NO. 4	DRAWING NO. CIV-5004	ISSUE A

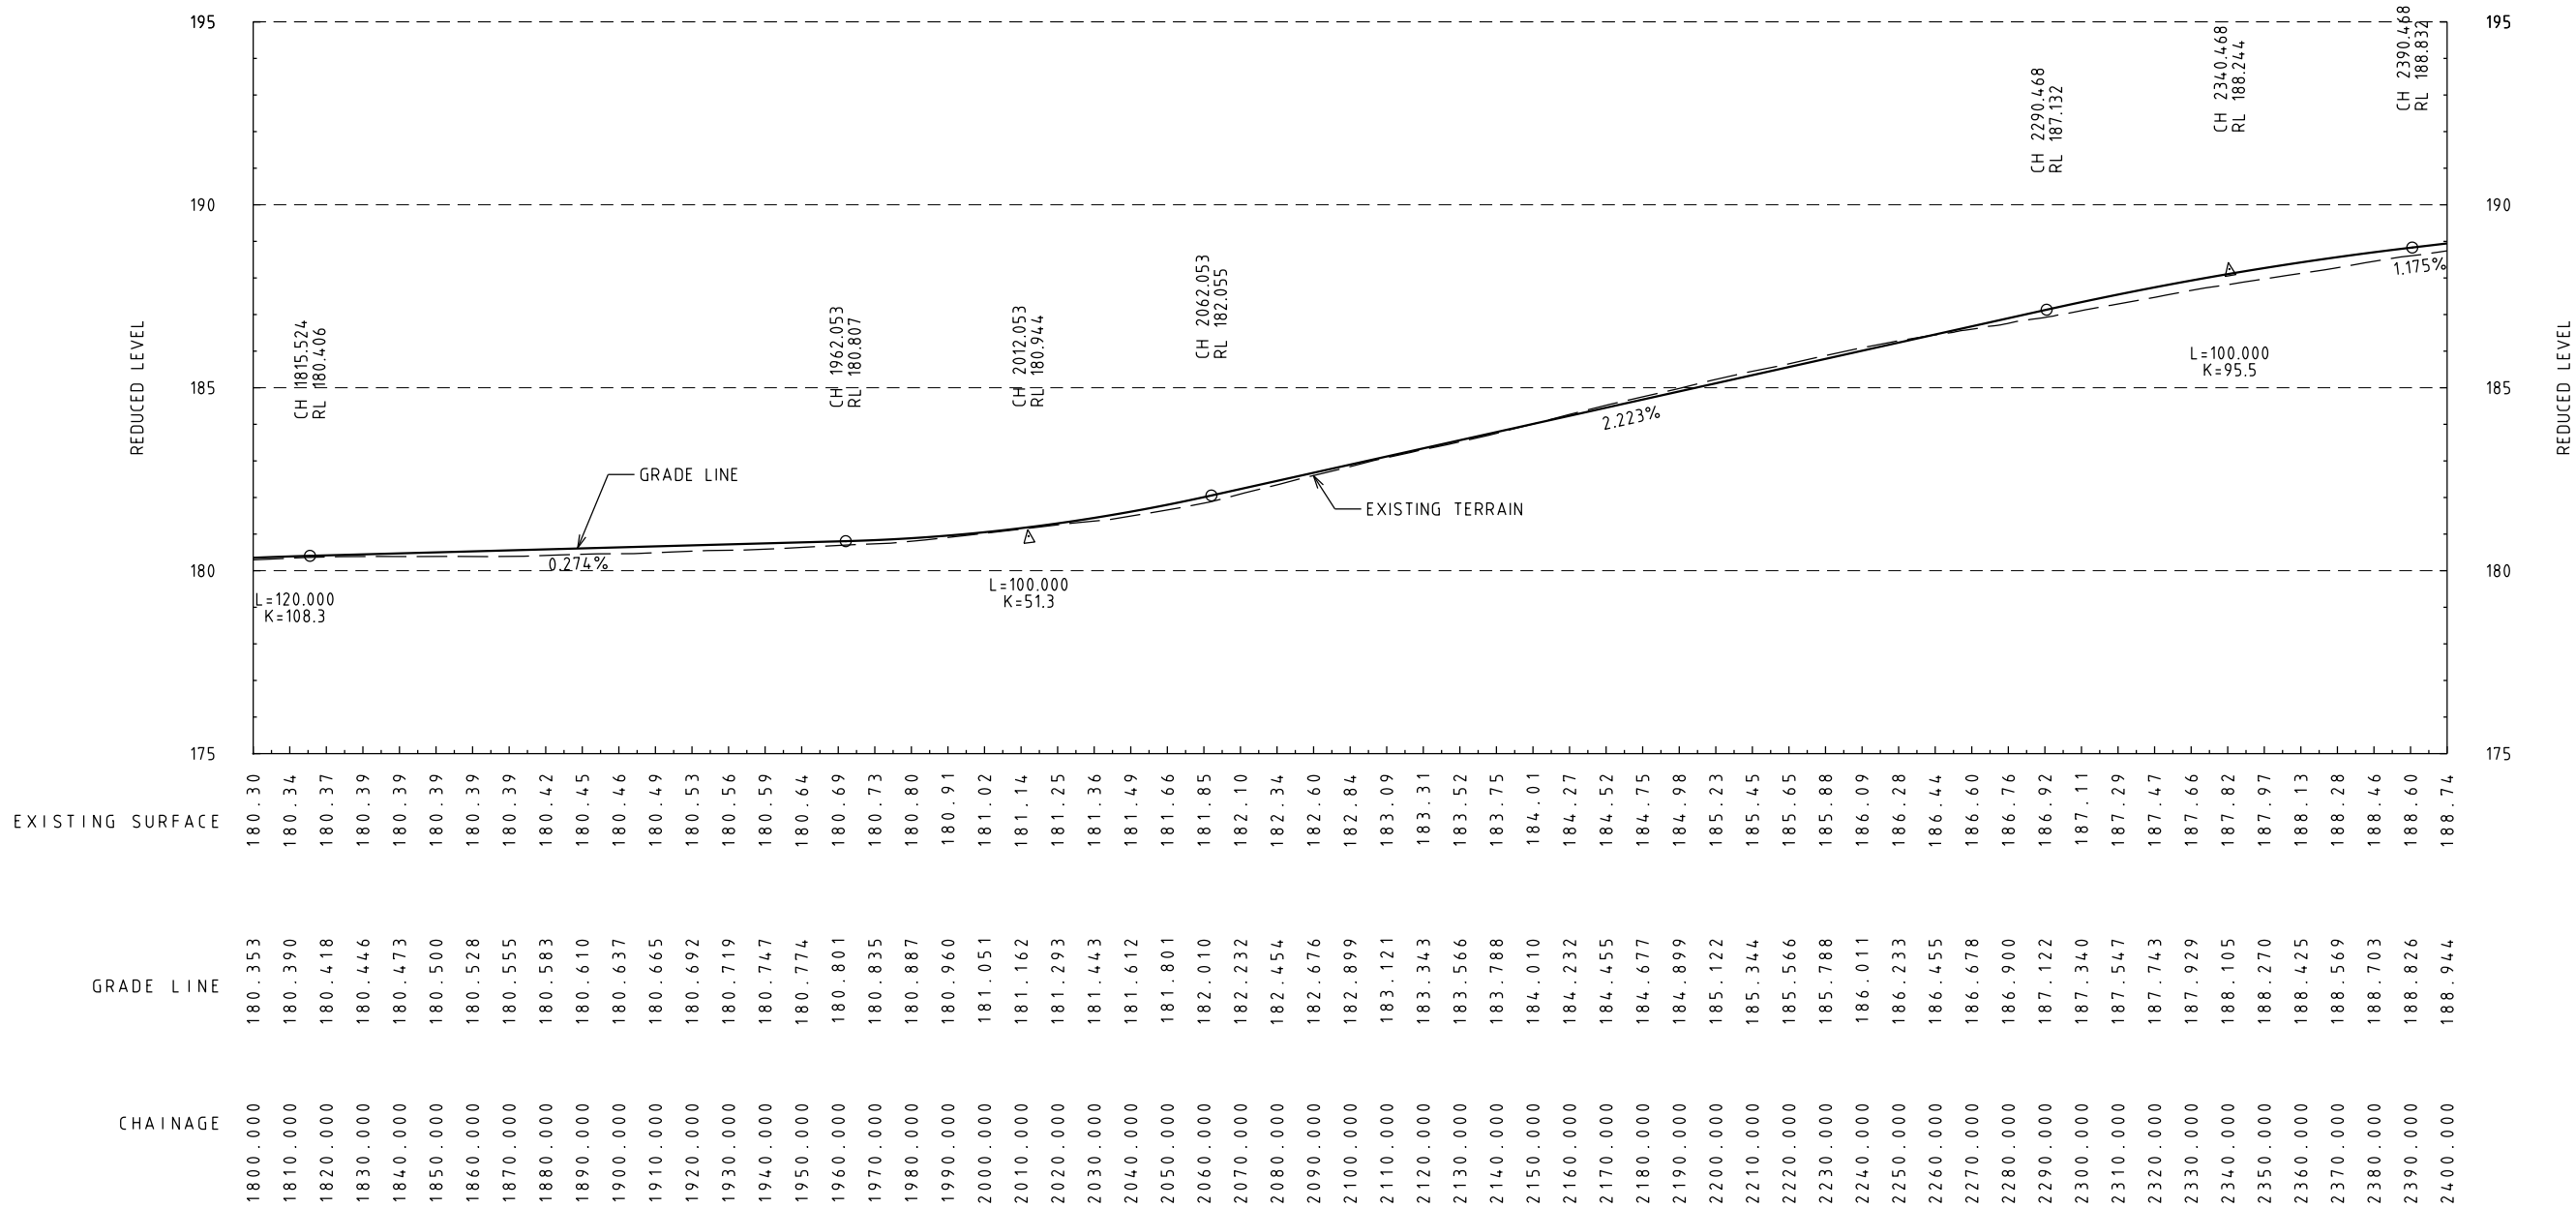


E			
D			
C			
B			
A	SB	06.12.18	ISSUE FOR TENDER
ISSUE	APP'D	DATE	AMENDMENT

GENERAL NOTES	



Level 15, 28 Freshwater Place, Southbank
Melbourne, VIC 3006, Australia
Tel: +61 3 9861 1111 Fax: +61 3 9861 1144
wsp.com

WSP DRAWING NO. 2135645A-33-CIV-5005		ISSUE FOR TENDER						
DESIGNED F. DE FAZIO 06.12.18				SUNBURY RD BULLA - DIGGERS REST RD TO POWLETT ST				
APPROVED S. BONG 06.12.18								
CAT: PS101340_2135645A PROJ: NORTHERN ROADS UPGRADE PROJECT FILE: 2135645A-33-CIV-5005.dgn		SCALE OF METRES HOR 0 20 40 VER 0 2 4		FILE NO.	CONTRACT NO.	SHEET NO. 5	DRAWING NO. CIV-5005	ISSUE A

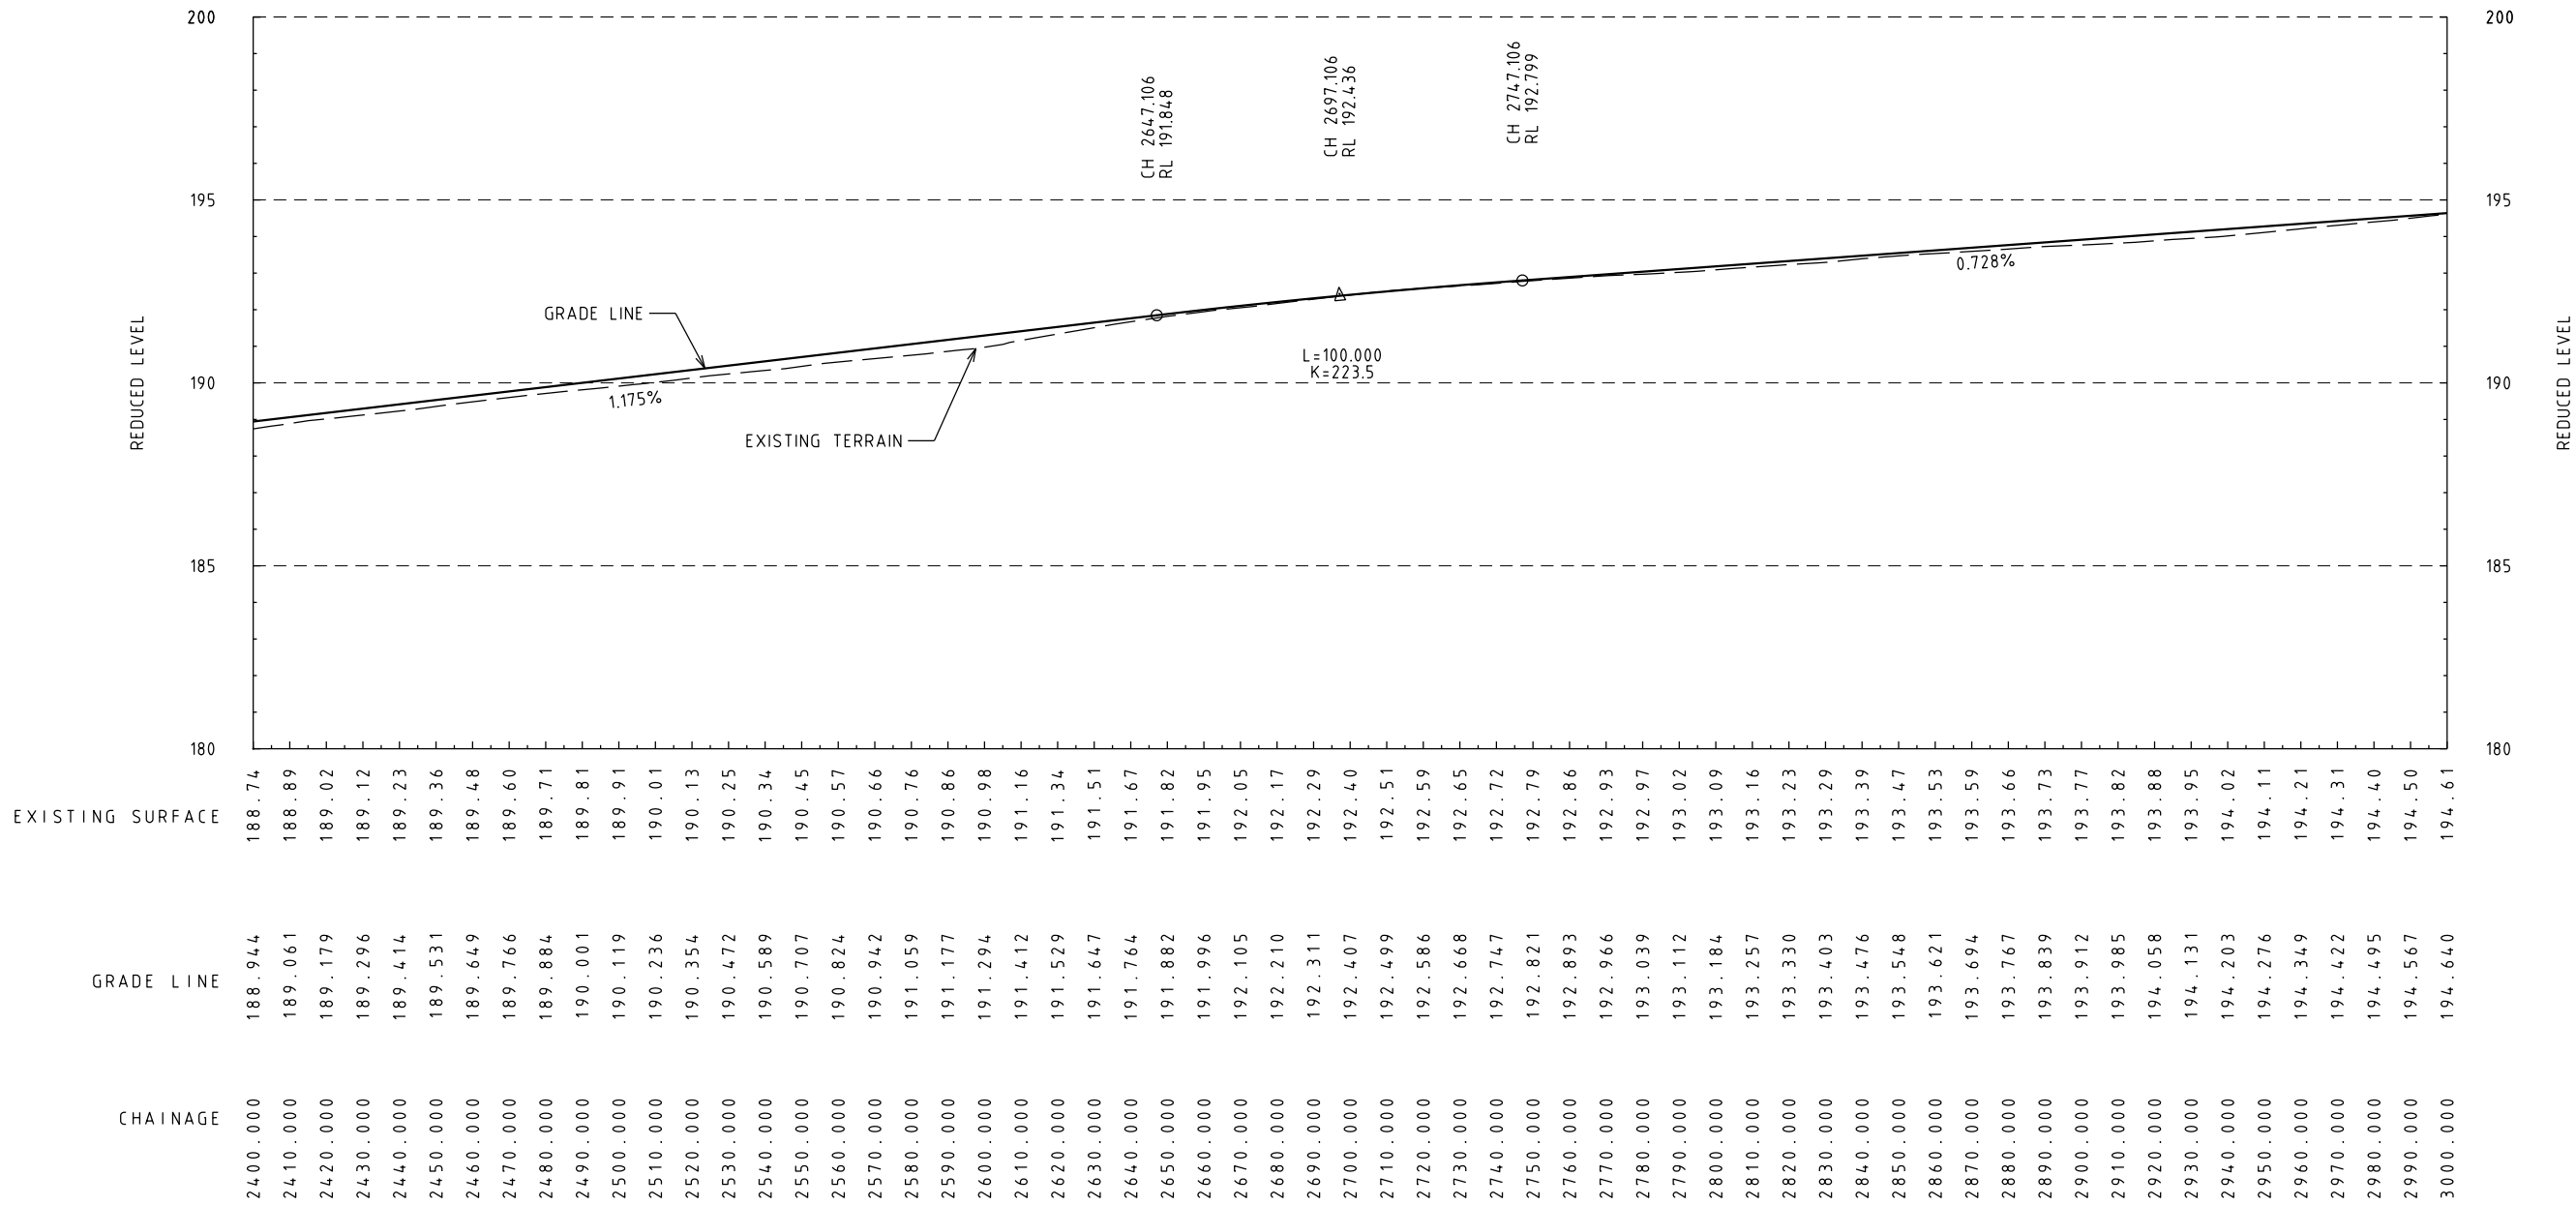


E			
D			
C			
B			
A	SB	06.12.18	ISSUE FOR TENDER
ISSUE	APP'D	DATE	AMENDMENT

GENERAL NOTES	



Level 15, 28 Freshwater Place, Southbank
Melbourne, VIC 3006, Australia
Tel: +61 3 9861 1111 Fax: +61 3 9861 1144
wsp.com

WSP DRAWING NO. 2135645A-33-CIV-5006		ISSUE FOR TENDER						
DESIGNED F. DE FAZIO 06.12.18				SUNBURY RD BULLA - DIGGERS REST RD TO POWLETT ST				
APPROVED S. BONG 06.12.18								
CAT: PS101340_2135645A PROJ: NORTHERN ROADS UPGRADE PROJECT FILE: 2135645A-33-CIV-5006.dgn		SCALE OF METRES HOR 0 20 40 VER 0 2 4		FILE NO.	CONTRACT NO.	SHEET NO. 6	DRAWING NO. CIV-5006	ISSUE A

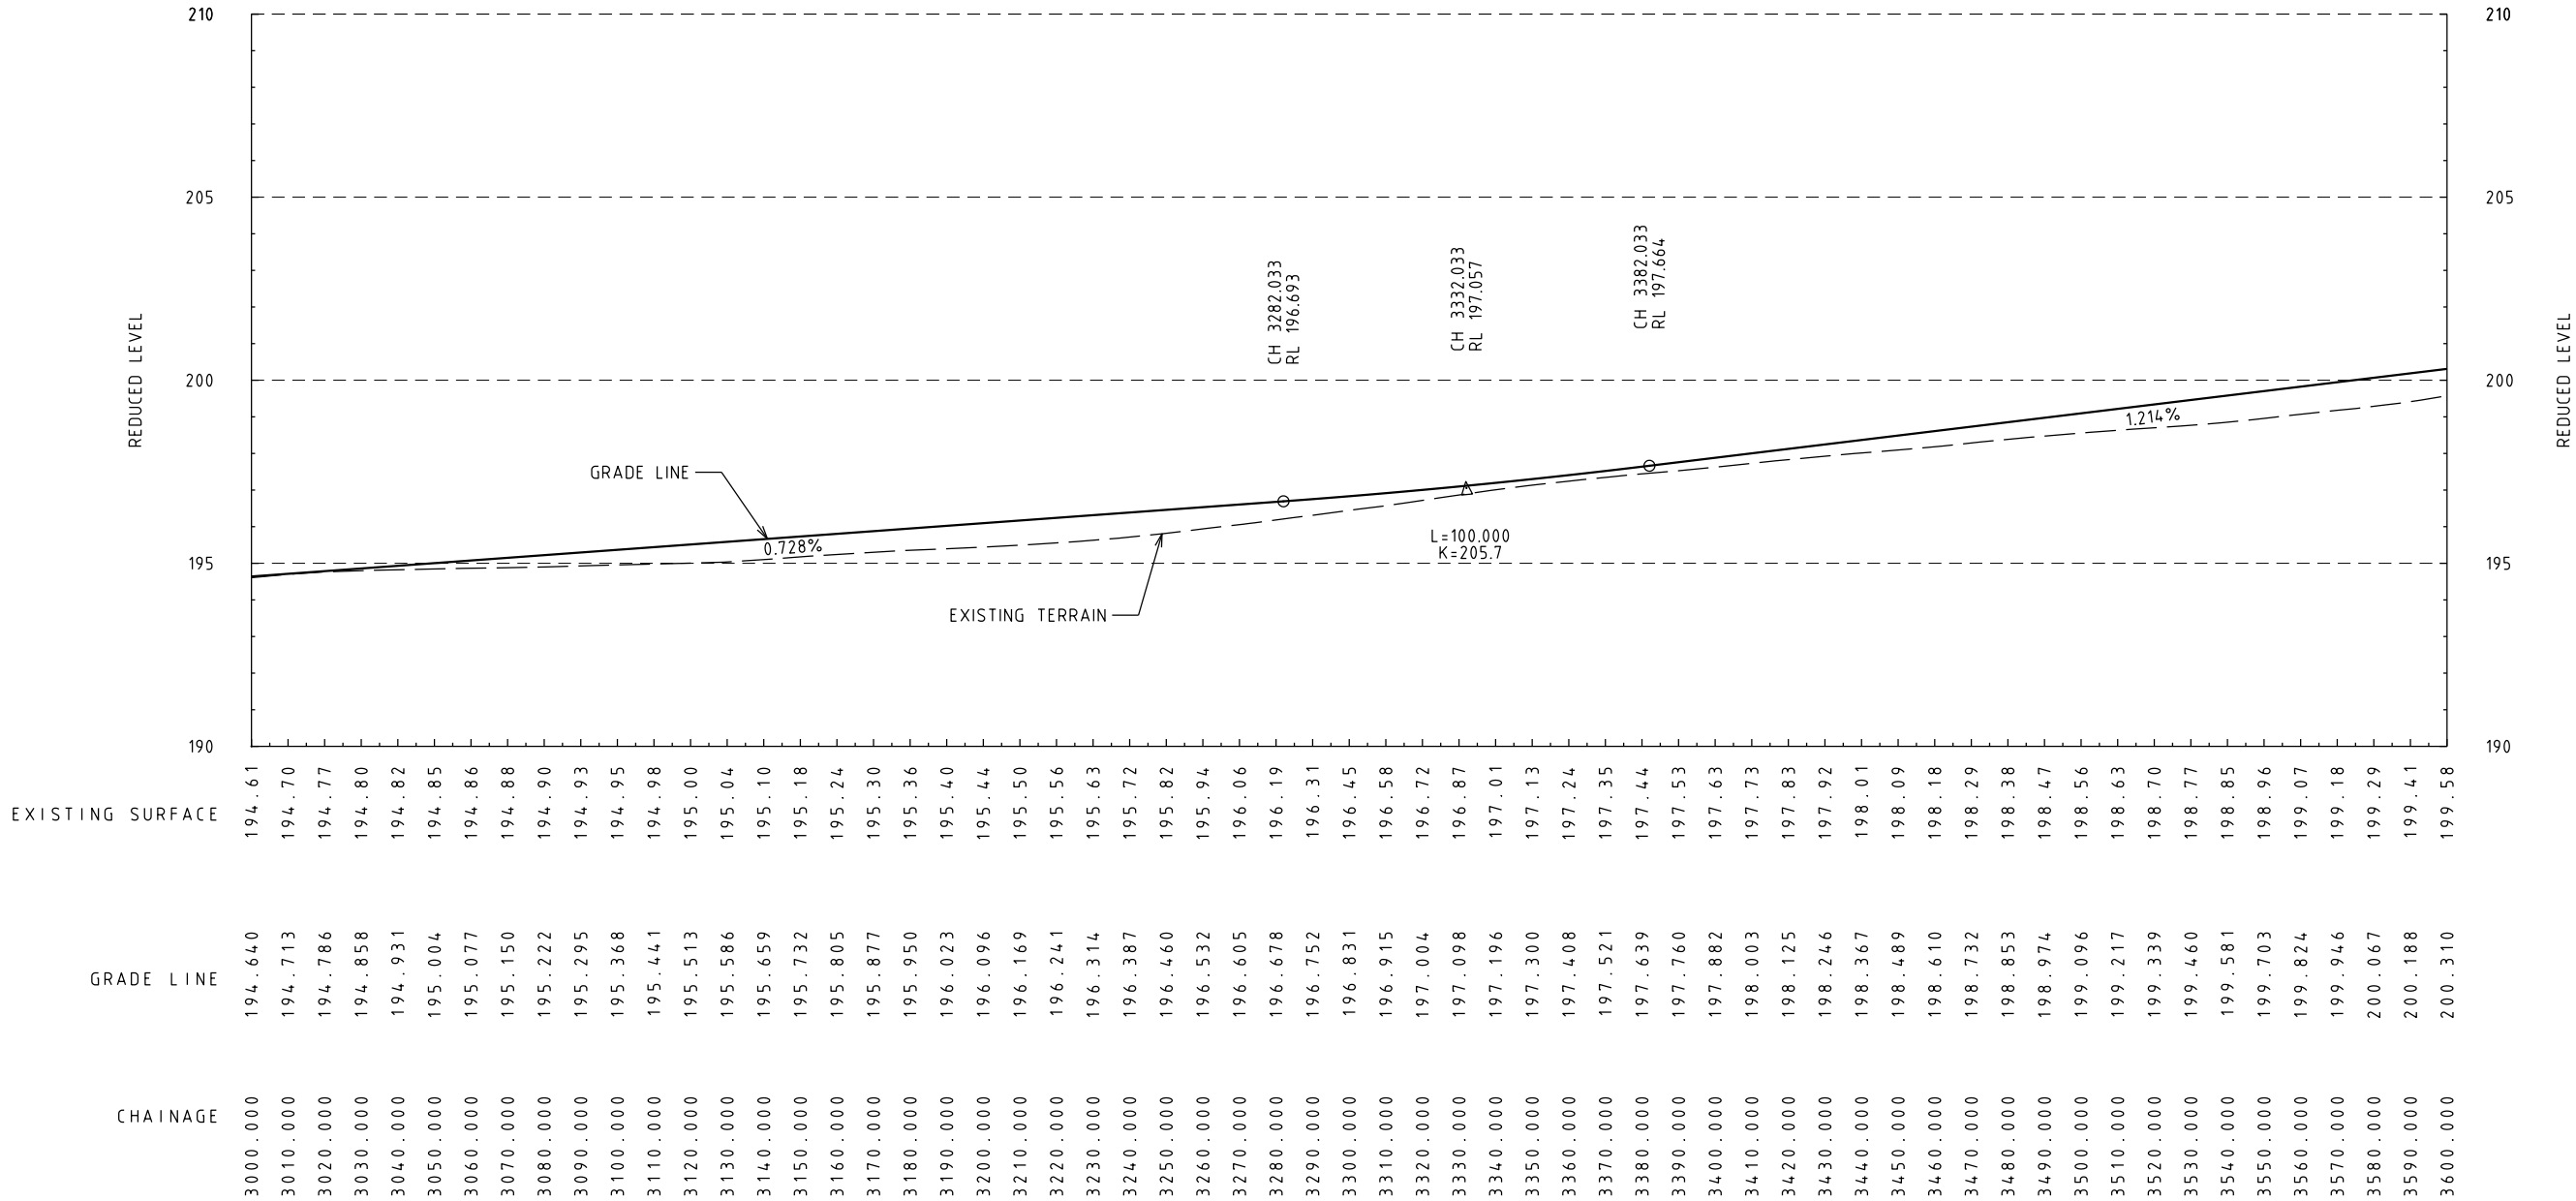

6/12/2018 1:10:16 PM Default 2135645A-33-CIV-5007.dgn


E			
D			
C			
B			
A	SB	06.12.18	ISSUE FOR TENDER
ISSUE	APP'D	DATE	AMENDMENT

GENERAL NOTES	



Level 15, 28 Freshwater Place, Southbank
Melbourne, VIC 3006, Australia
Tel: +61 3 9861 1111 Fax: +61 3 9861 1144
wsp.com

WSP DRAWING NO. 2135645A-33-CIV-5007		ISSUE FOR TENDER						
DESIGNED F. DE FAZIO 06.12.18				SUNBURY RD BULLA - DIGGERS REST RD TO POWLETT ST				
APPROVED S. BONG 06.12.18								
CAT: PS101340_2135645A PROJ: NORTHERN ROADS UPGRADE PROJECT FILE: 2135645A-33-CIV-5007.dgn		SCALE OF METRES HOR 0 20 40 VER 0 2 4		FILE NO.	CONTRACT NO.	SHEET NO. 7	DRAWING NO. CIV-5007	ISSUE A

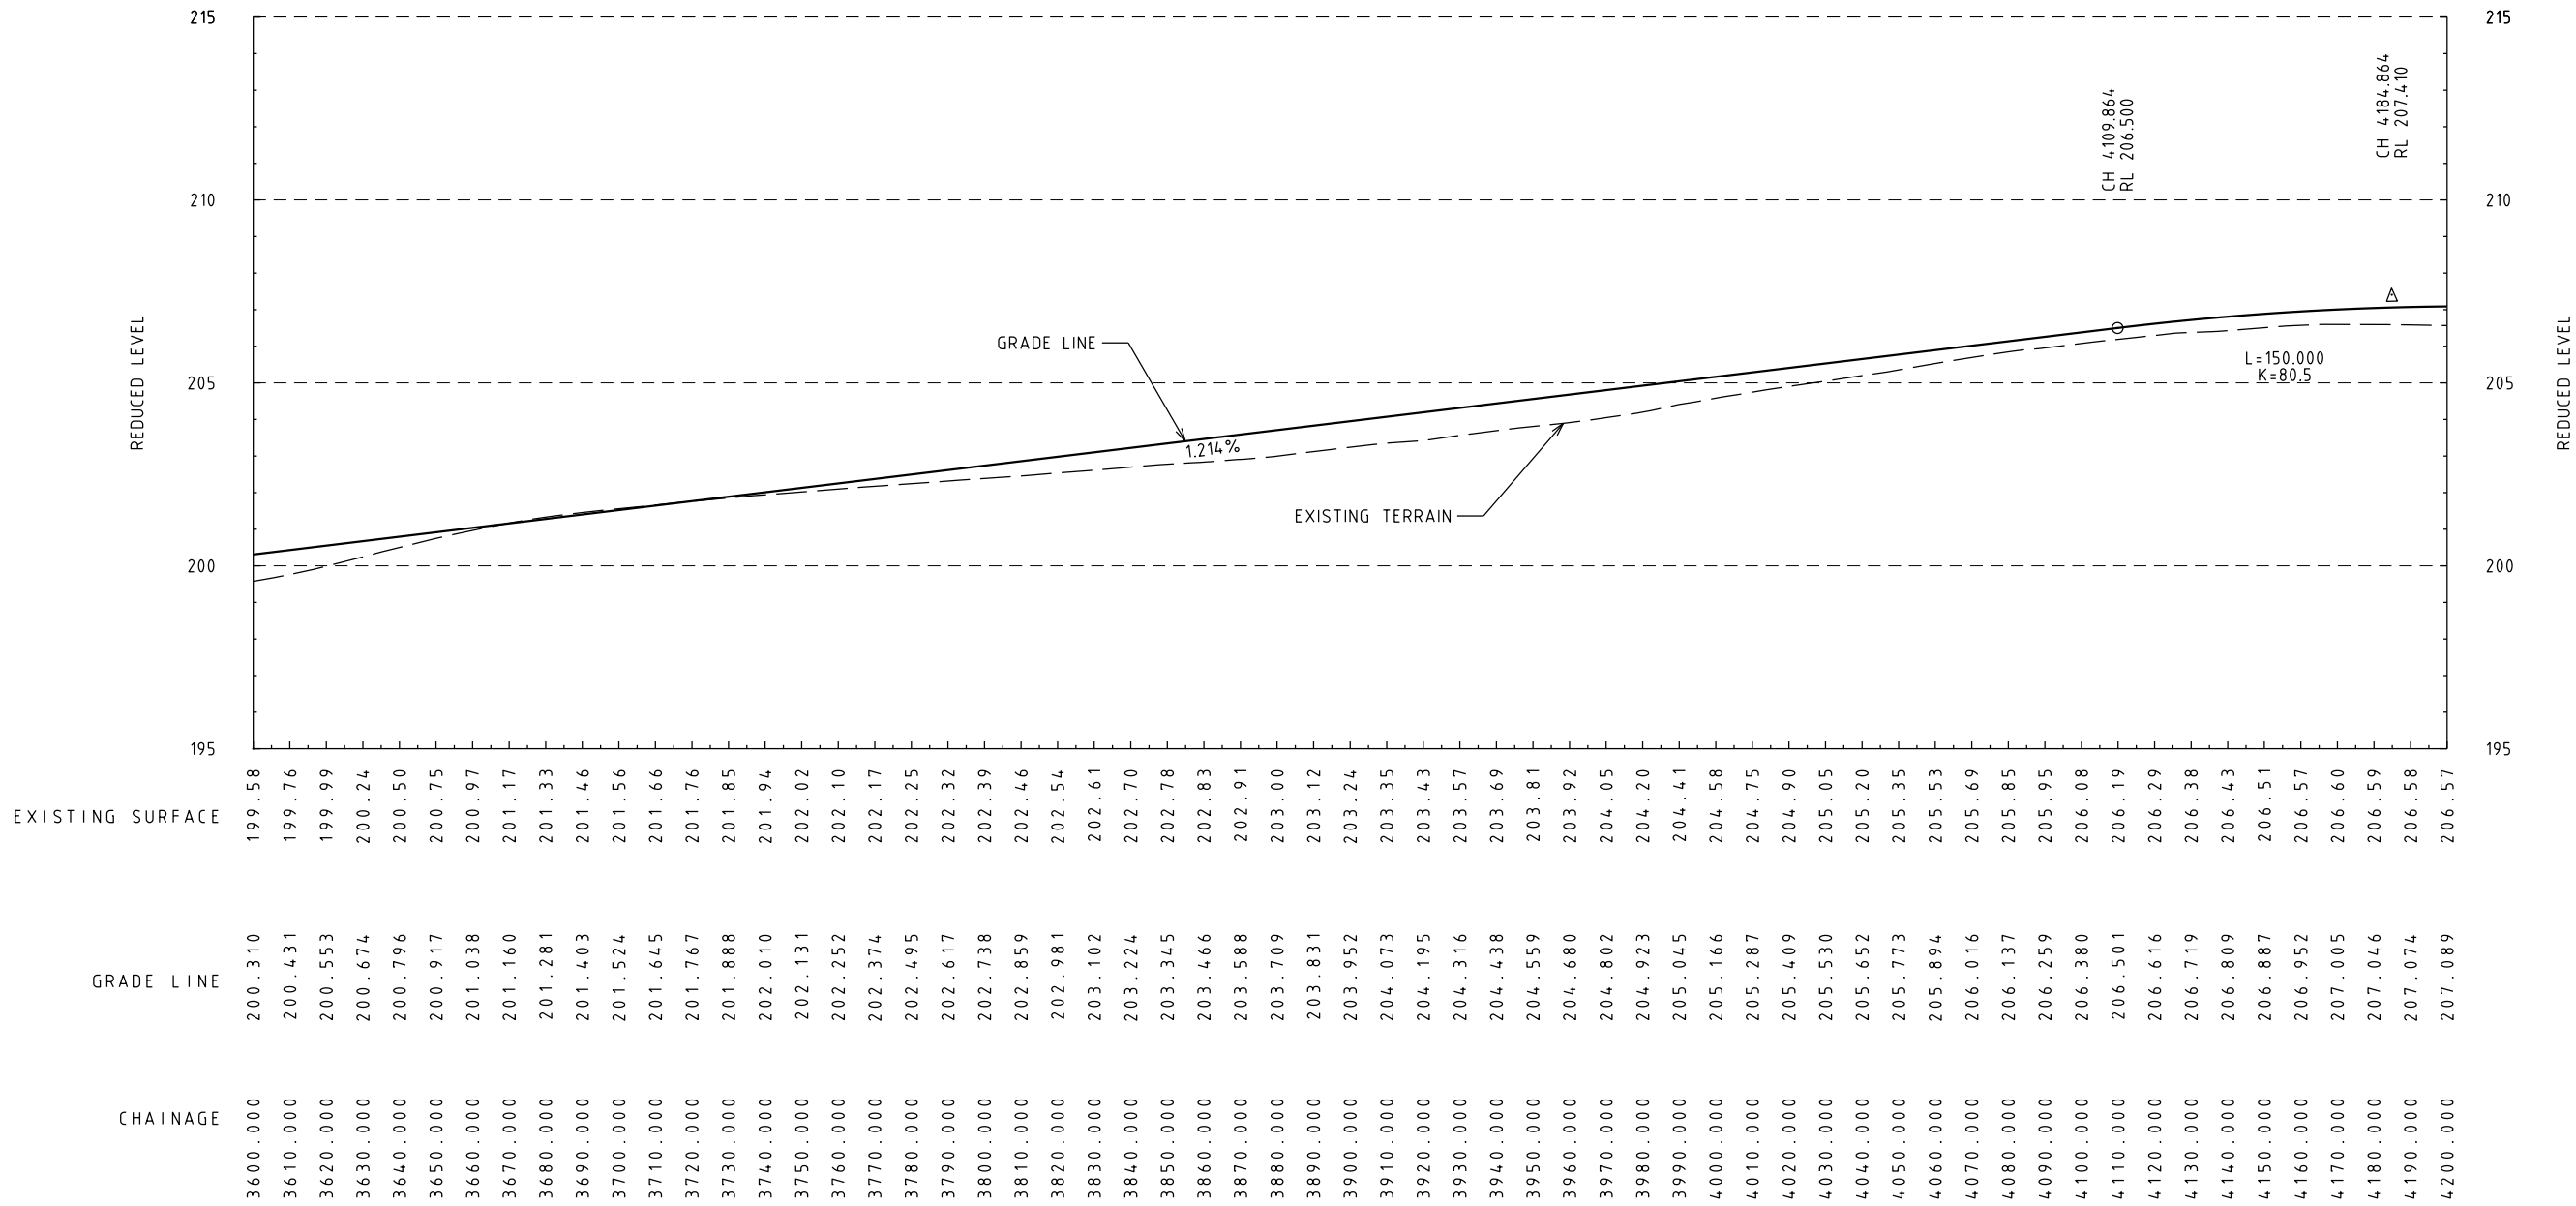


E			
D			
C			
B			
A	SB	06.12.18	ISSUE FOR TENDER
ISSUE	APP'D	DATE	AMENDMENT

GENERAL NOTES	



Level 15, 28 Freshwater Place, Southbank
Melbourne, VIC 3006, Australia
Tel: +61 3 9861 1111 Fax: +61 3 9861 1144
wsp.com

WSP DRAWING NO. 2135645A-33-CIV-5008		ISSUE FOR TENDER						
DESIGNED F. DE FAZIO 06.12.18				SUNBURY RD BULLA - DIGGERS REST RD TO POWLETT ST				
APPROVED S. BONG 06.12.18								
CAT: PS101340_2135645A PROJ: NORTHERN ROADS UPGRADE PROJECT FILE: 2135645A-33-CIV-5008.dgn		SCALE OF METRES HOR 0 20 40 VER 0 2 4		FILE NO.	CONTRACT NO.	SHEET NO. 8	DRAWING NO. CIV-5008	ISSUE A

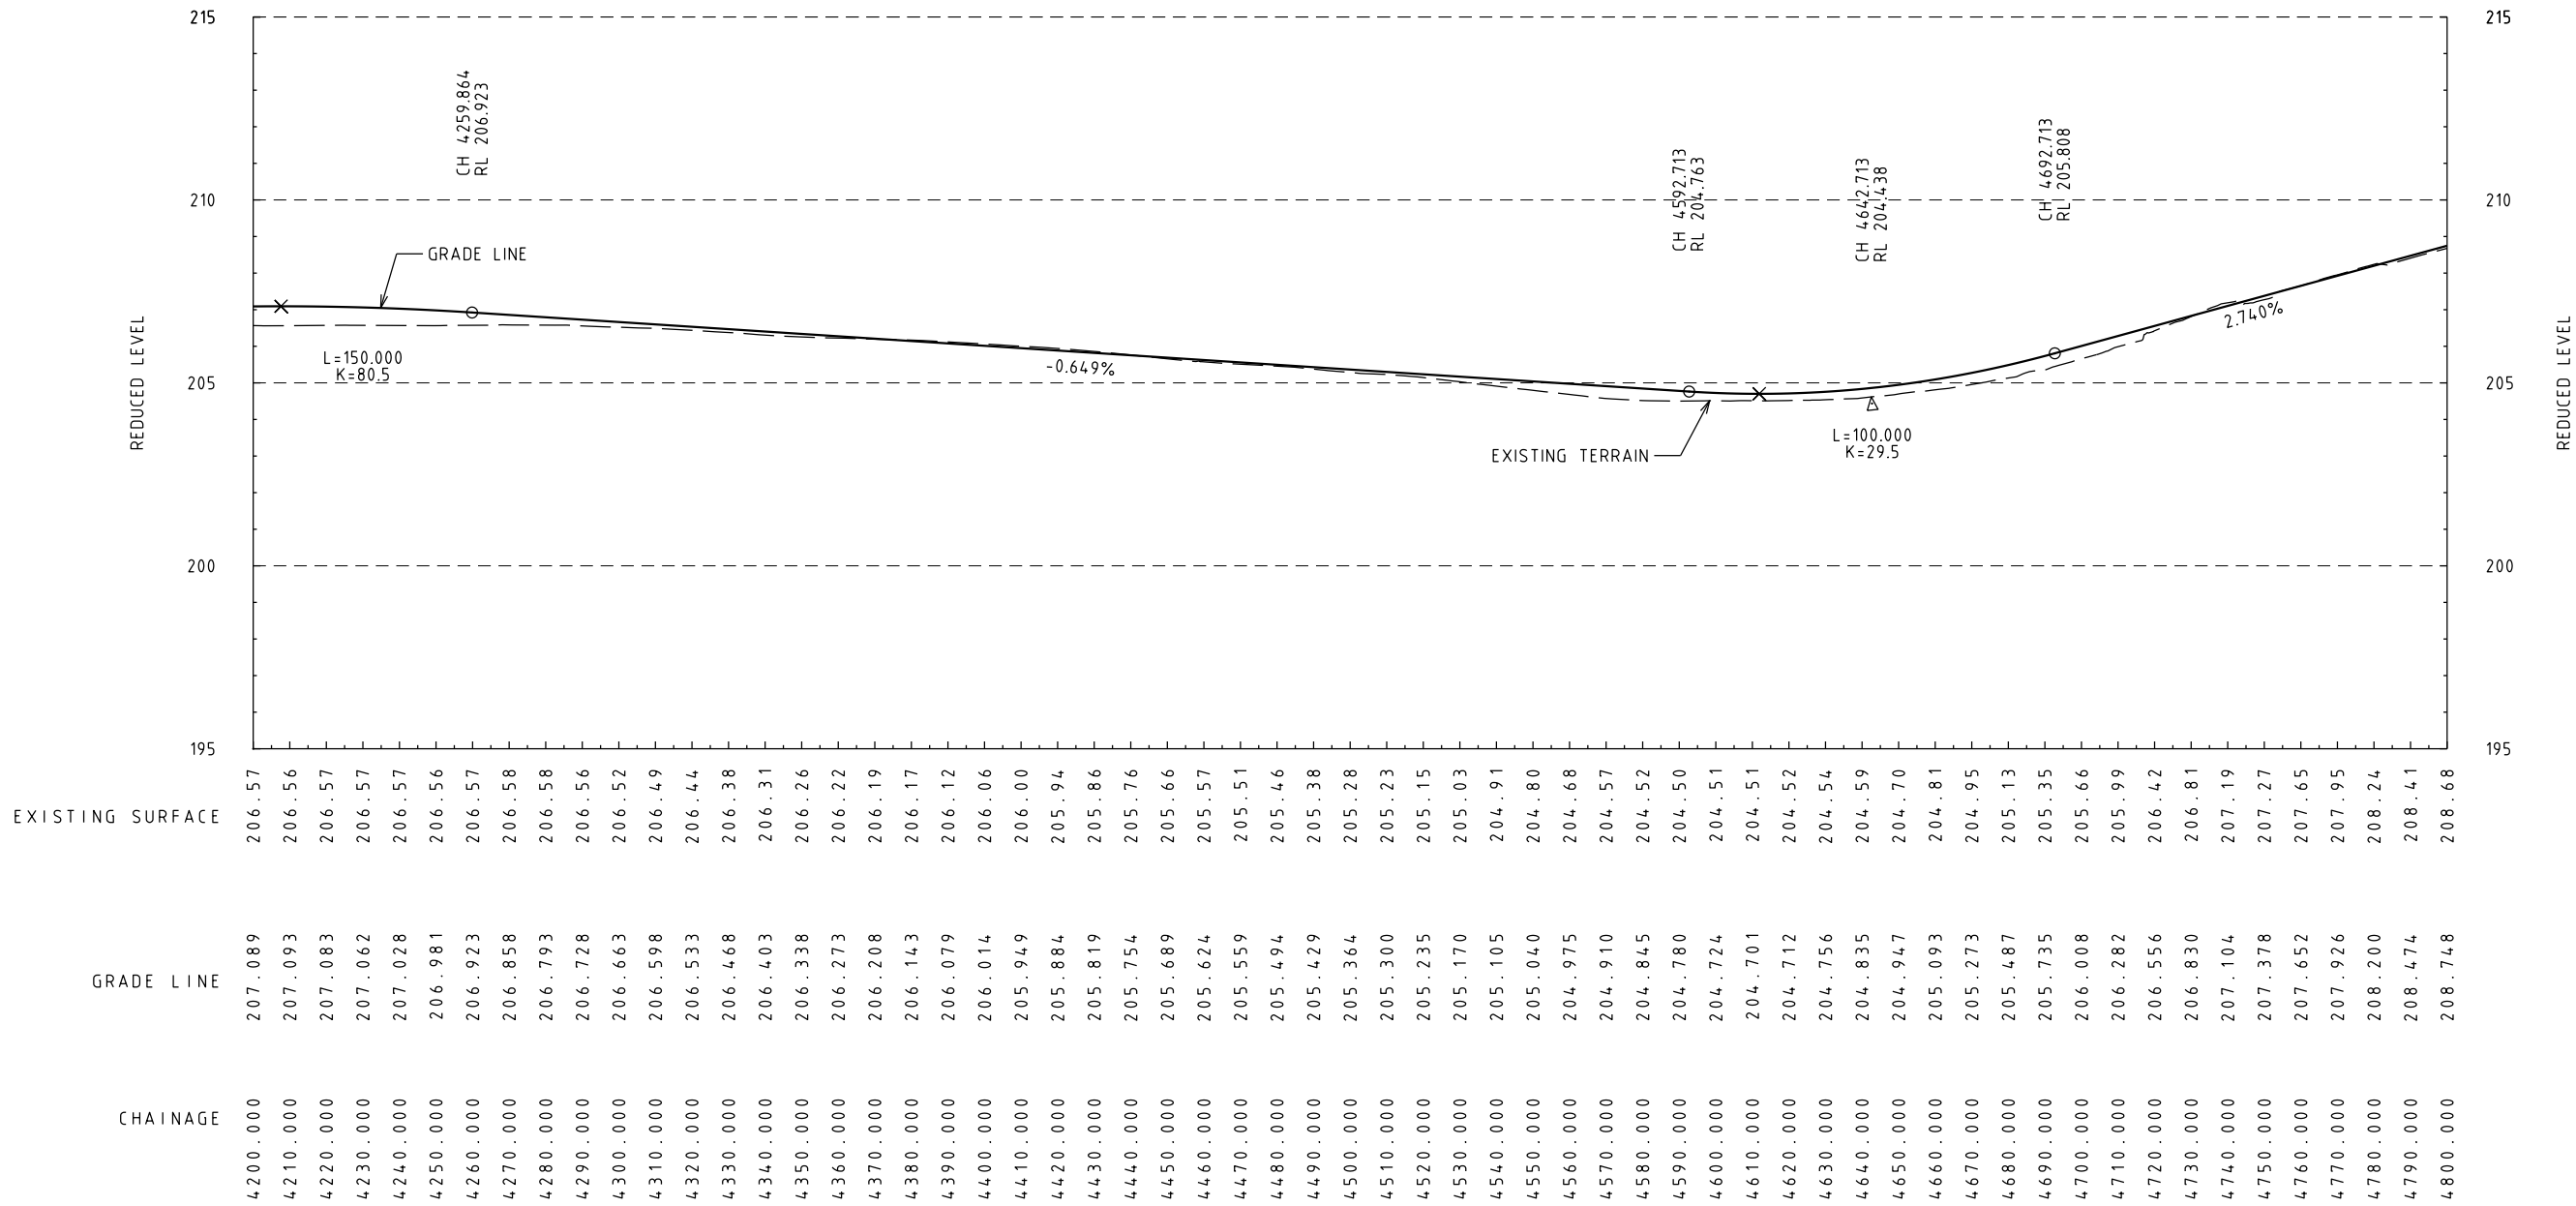


E			
D			
C			
B			
A	SB	06.12.18	ISSUE FOR TENDER
ISSUE	APP'D	DATE	AMENDMENT

GENERAL NOTES	



Level 15, 28 Freshwater Place, Southbank
Melbourne, VIC 3006, Australia
Tel: +61 3 9861 1111 Fax: +61 3 9861 1144
wsp.com

WSP DRAWING NO. 2135645A-33-CIV-5009		ISSUE FOR TENDER						
DESIGNED F. DE FAZIO 06.12.18								
APPROVED S. BONG 06.12.18		SUNBURY RD BULLA - DIGGERS REST RD TO POWLETT ST LONGITUDINAL SECTION						
CAT: PS101340_2135645A PROJ: NORTHERN ROADS UPGRADE PROJECT FILE: 2135645A-33-CIV-5009.dgn				SCALE OF METRES HOR 0 20 40 VER 0 2 4		FILE NO.	CONTRACT NO.	SHEET NO. 9

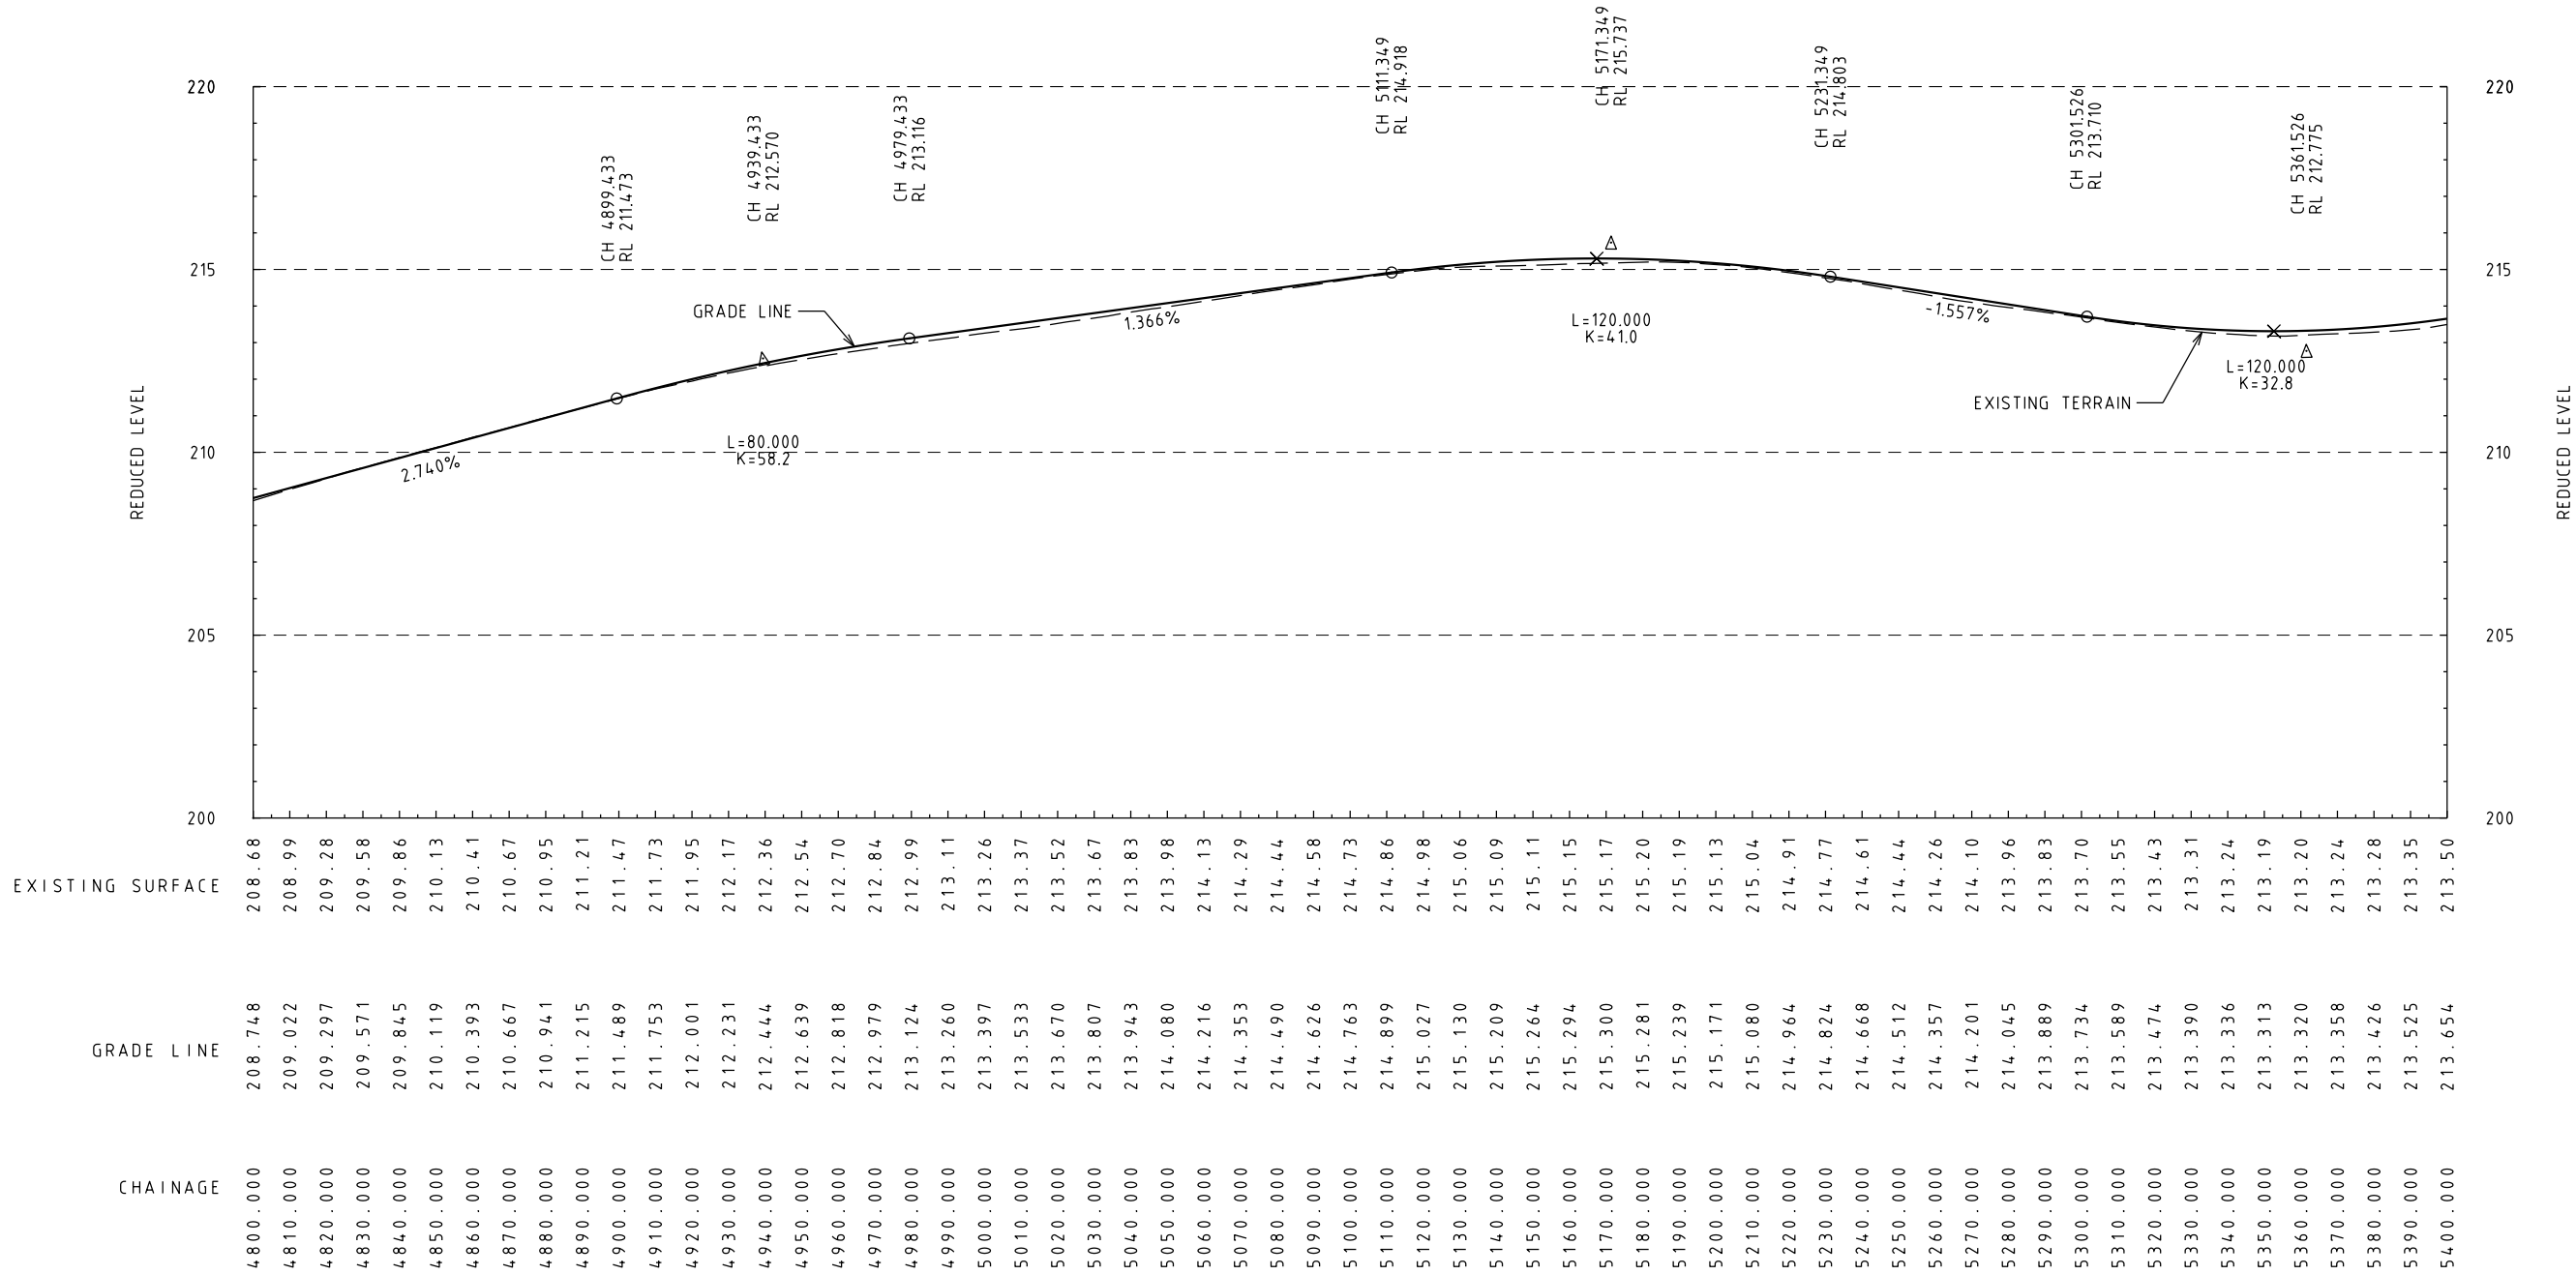


E			
D			
C			
B			
A	SB	06.12.18	ISSUE FOR TENDER
ISSUE	APP'D	DATE	AMENDMENT

GENERAL NOTES	



Level 15, 28 Freshwater Place, Southbank
Melbourne, VIC 3006, Australia
Tel: +61 3 9861 1111 Fax: +61 3 9861 1144
wsp.com

WSP DRAWING NO. 2135645A-33-CIV-5010		ISSUE FOR TENDER						
DESIGNED F. DE FAZIO 06.12.18				SUNBURY RD BULLA - DIGGERS REST RD TO POWLETT ST				
APPROVED S. BONG 06.12.18								
CAT: PS101340_2135645A PROJ: NORTHERN ROADS UPGRADE PROJECT FILE: 2135645A-33-CIV-5010.dgn		SCALE OF METRES HOR 0 20 40 VER 0 2 4		FILE NO.	CONTRACT NO.	SHEET NO. 10	DRAWING NO. CIV-5010	ISSUE A

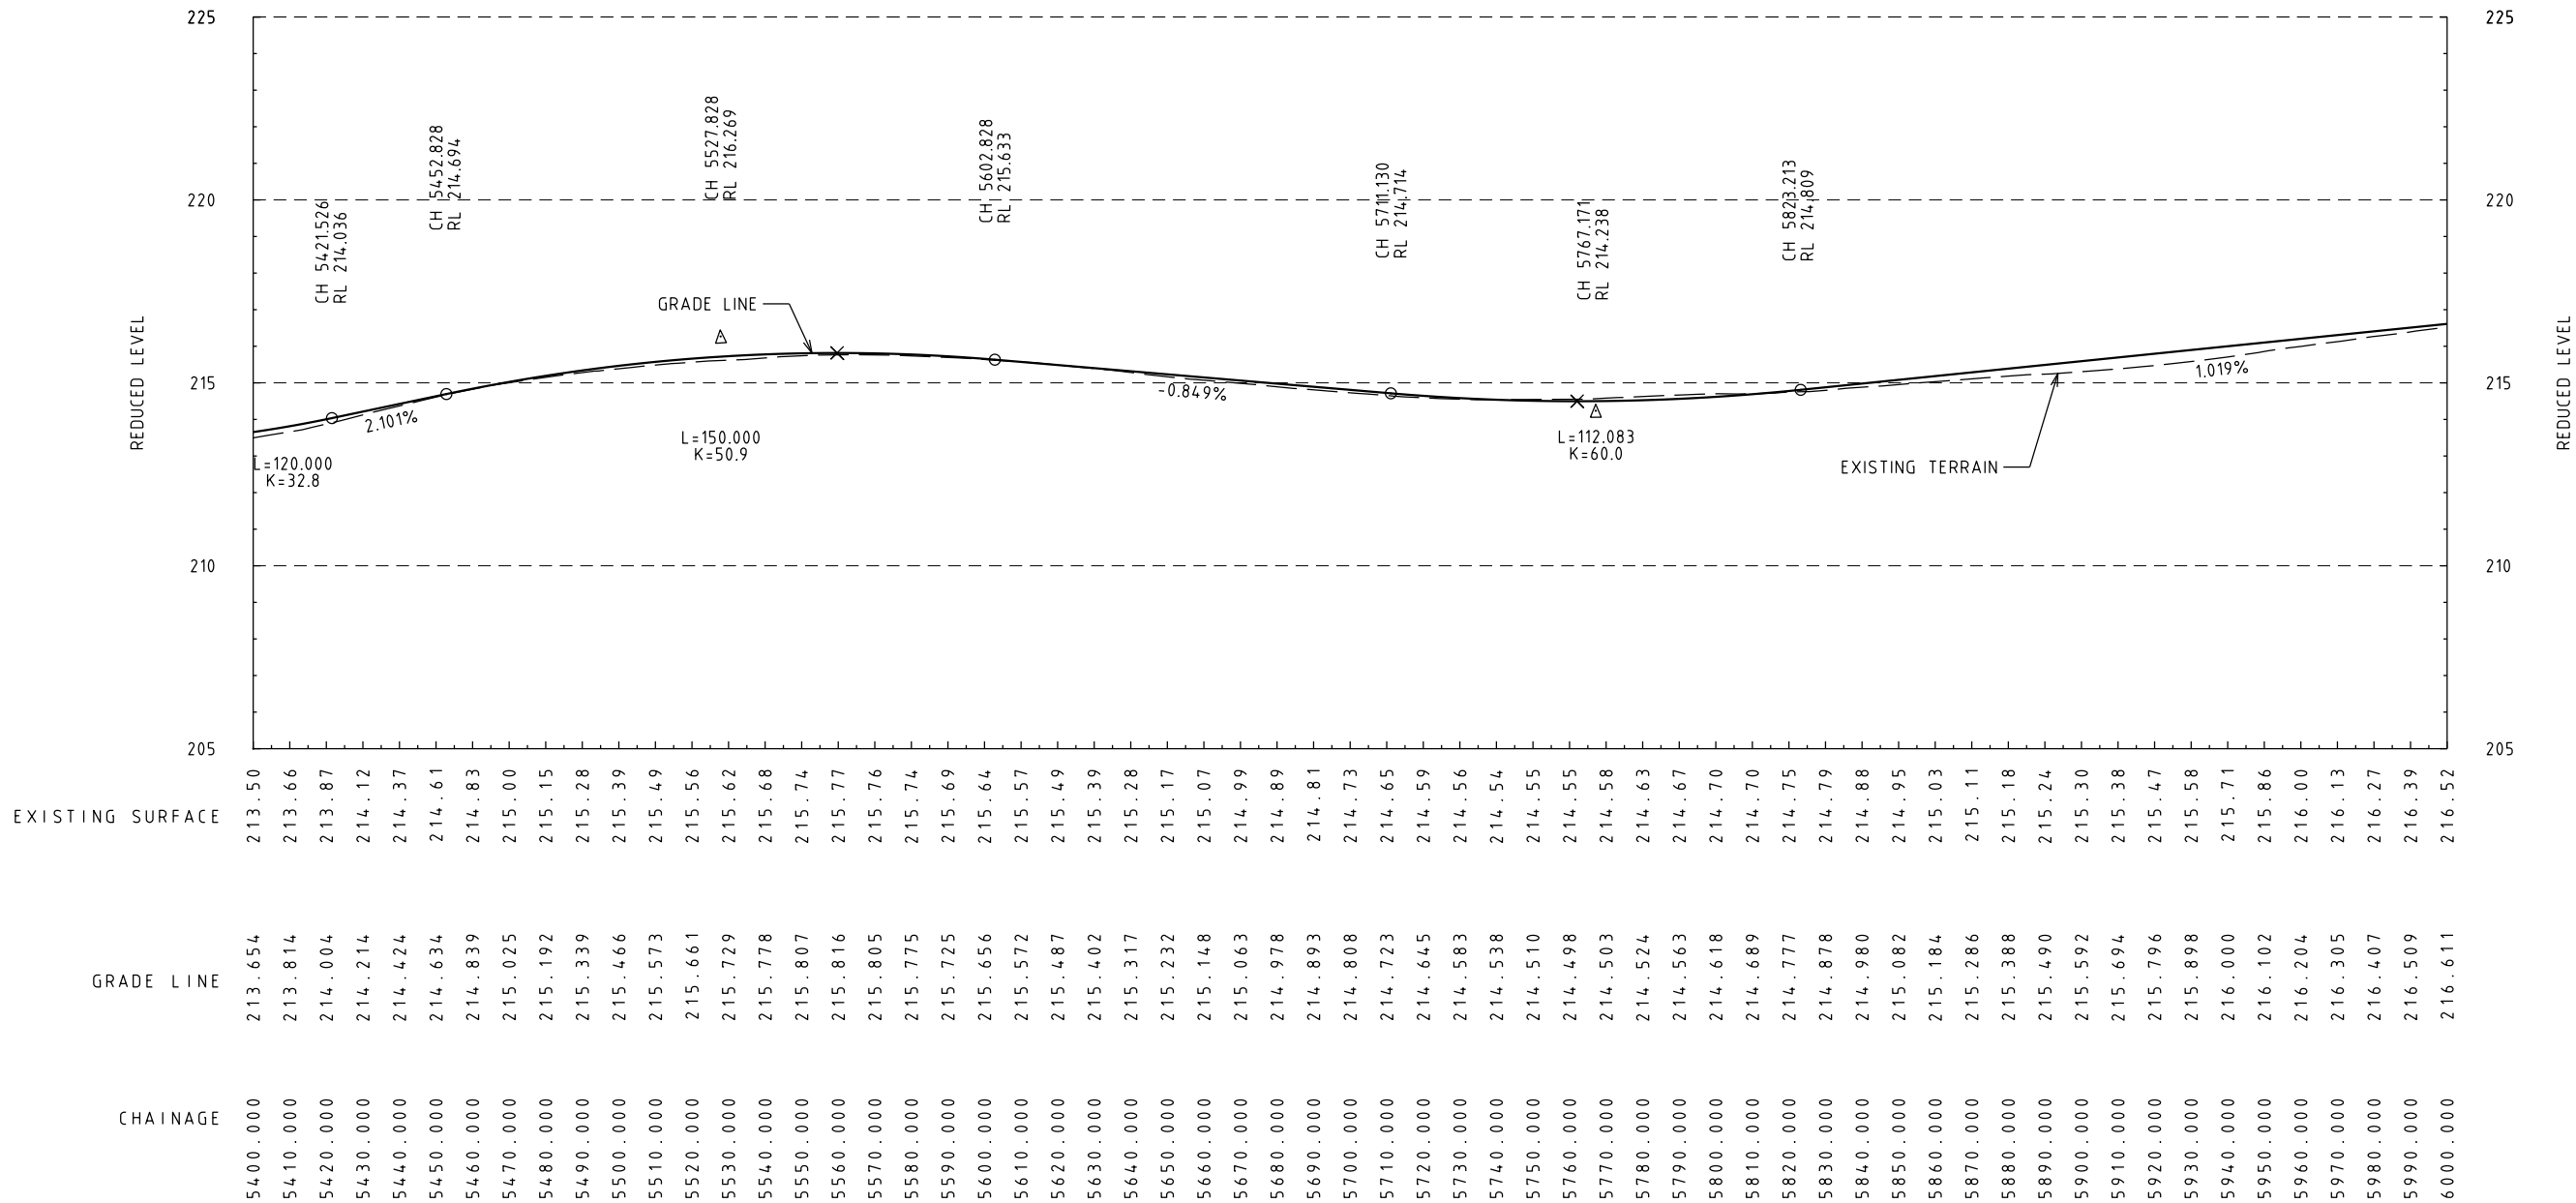

6/12/2018 1:10:24 PM Default 2135645A-33-CIV-5011.dgn


E			
D			
C			
B			
A	SB	06.12.18	ISSUE FOR TENDER
ISSUE	APP'D	DATE	AMENDMENT

GENERAL NOTES	



Level 15, 28 Freshwater Place, Southbank
Melbourne, VIC 3006, Australia
Tel: +61 3 9861 1111 Fax: +61 3 9861 1144
wsp.com

WSP DRAWING NO. 2135645A-33-CIV-5011		ISSUE FOR TENDER						
DESIGNED F. DE FAZIO 06.12.18				SUNBURY RD BULLA - DIGGERS REST RD TO POWLETT ST				
APPROVED S. BONG 06.12.18								
CAT: PS101340_2135645A PROJ: NORTHERN ROADS UPGRADE PROJECT FILE: 2135645A-33-CIV-5011.dgn		SCALE OF METRES HOR 0 20 40 VER 0 2 4		FILE NO.	CONTRACT NO.	SHEET NO. 11	DRAWING NO. CIV-5011	ISSUE A

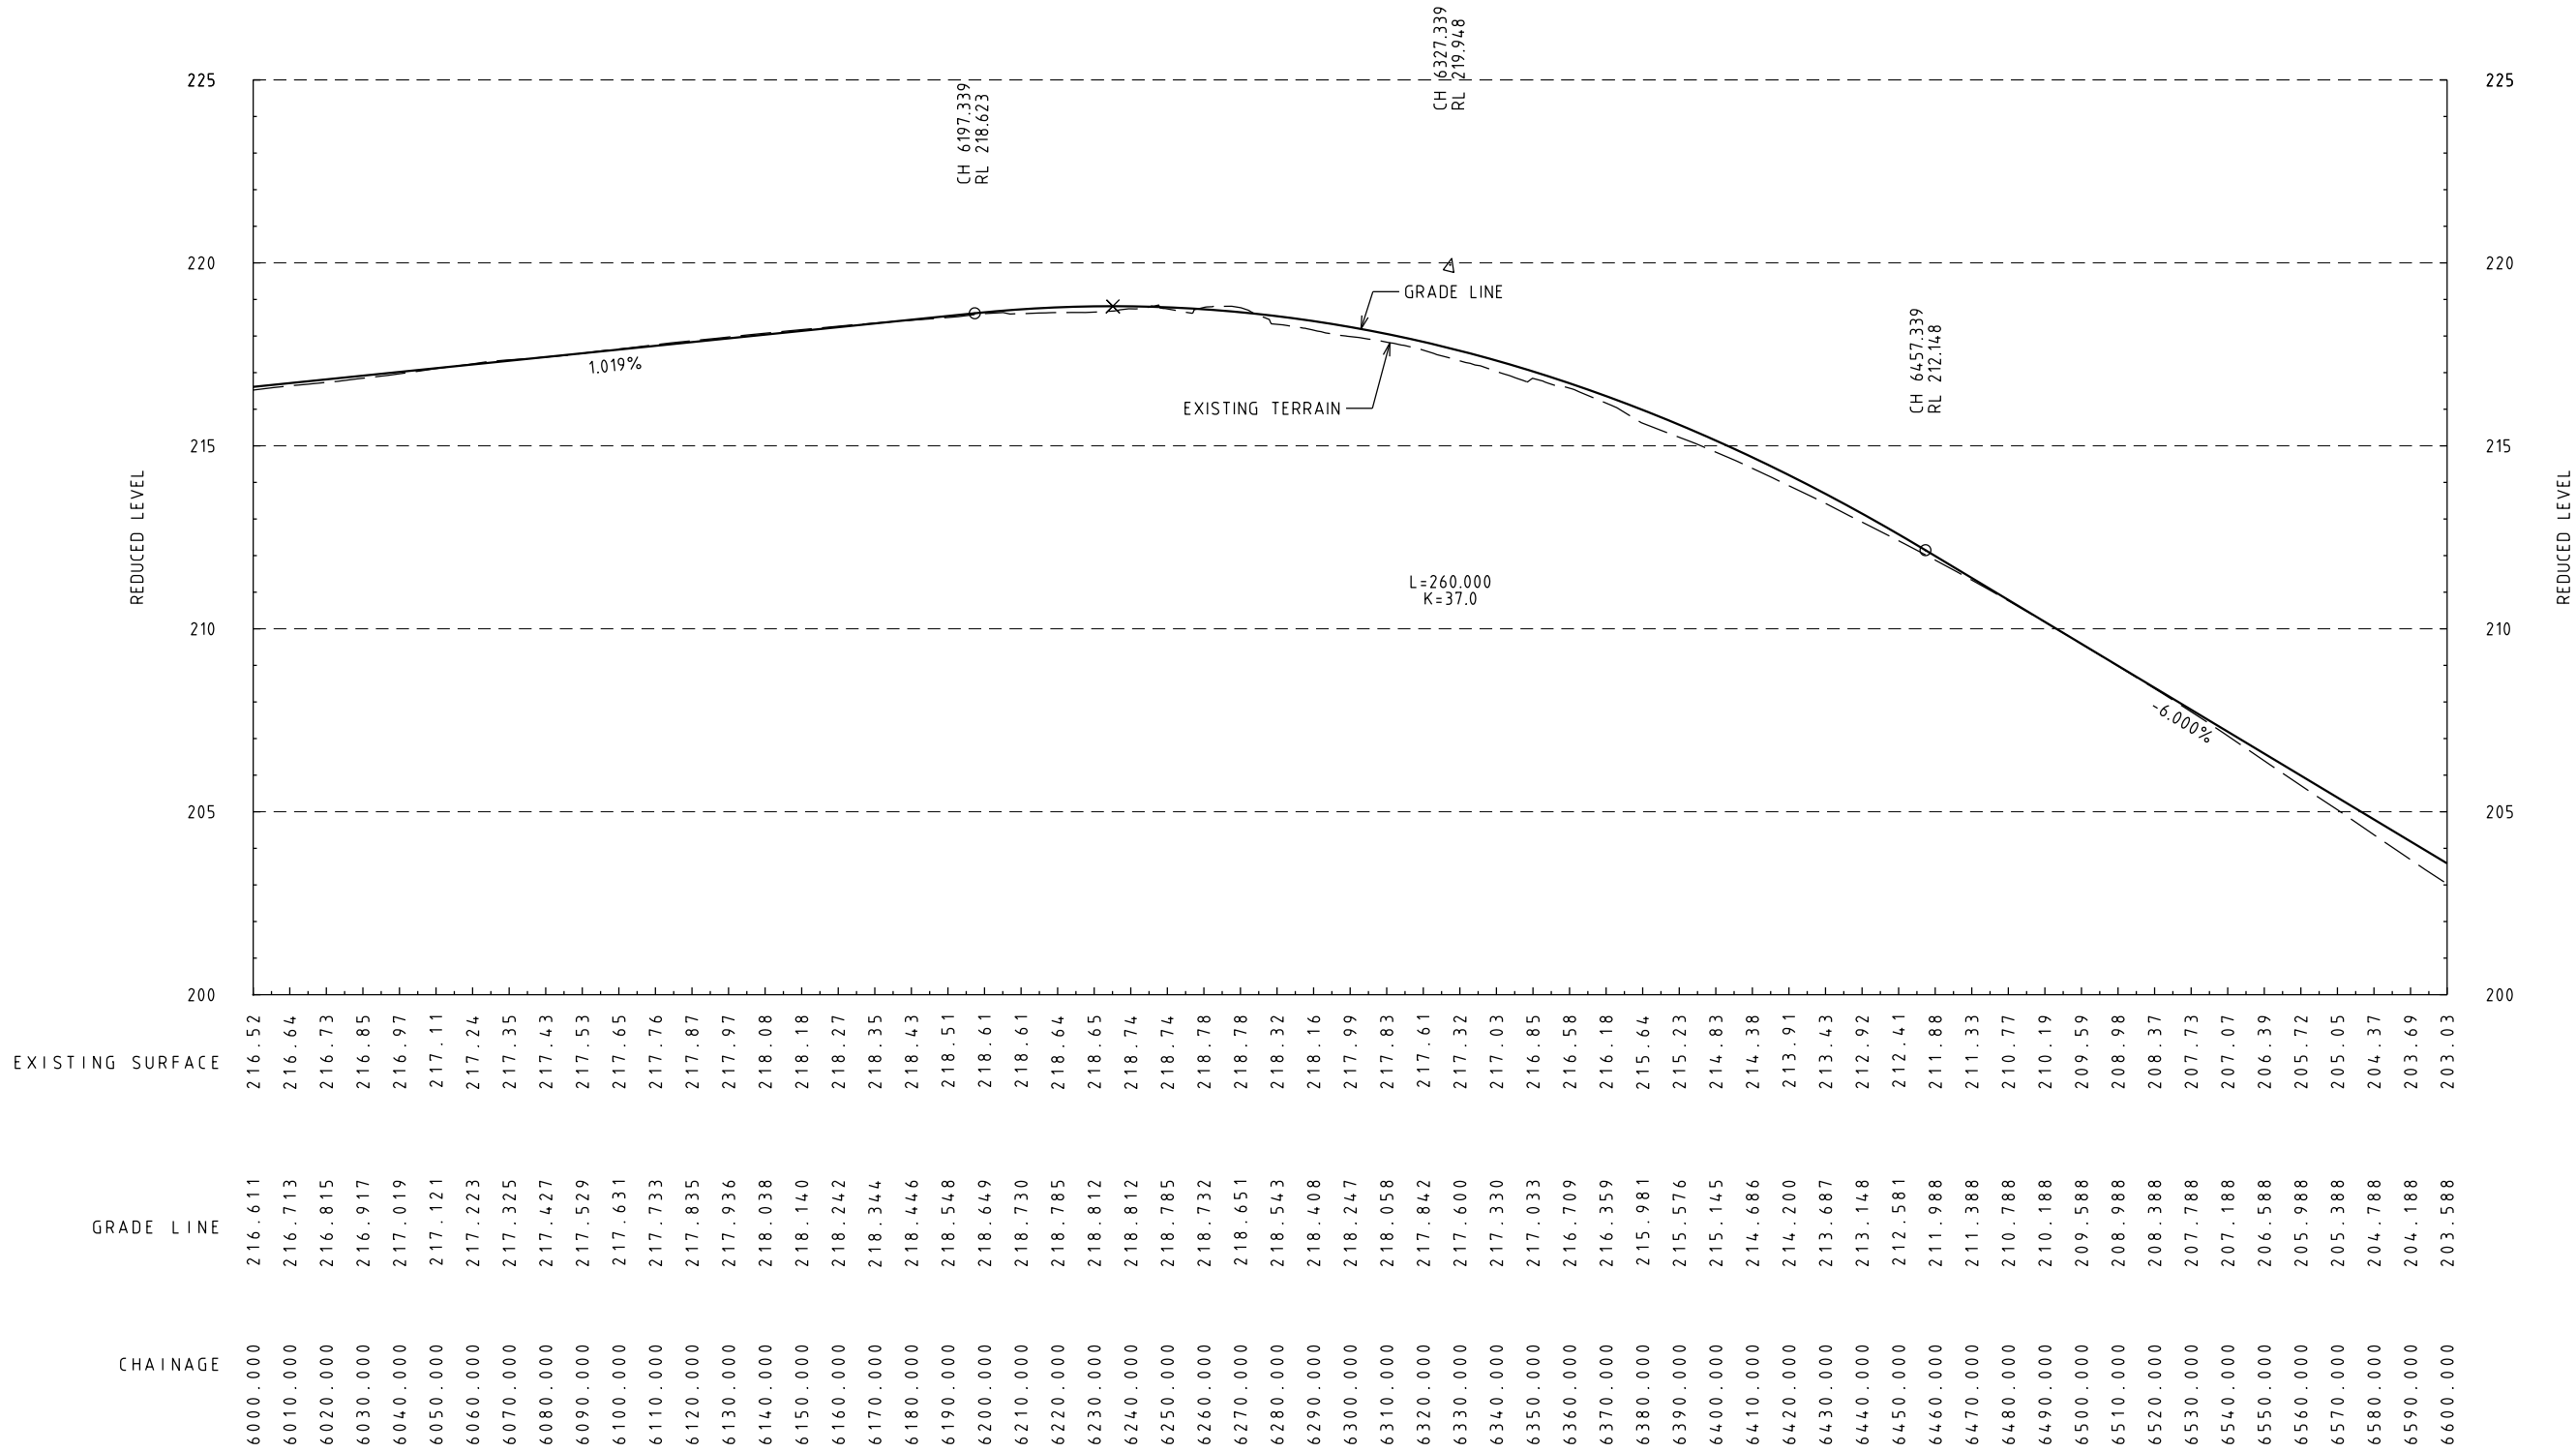

6/12/2018 1:10:26 PM Default 2135645A-33-CIV-5012.dgn


E			
D			
C			
B			
A	SB	06.12.18	ISSUE FOR TENDER
ISSUE	APP'D	DATE	AMENDMENT


GENERAL NOTES	




Level 15, 28 Freshwater Place, Southbank
Melbourne, VIC 3006, Australia
Tel: +61 3 9861 1111 Fax: +61 3 9861 1144
wsp.com

WSP DRAWING NO. 2135645A-33-CIV-5012		ISSUE FOR TENDER						
DESIGNED F. DE FAZIO 06.12.18				SUNBURY RD BULLA - DIGGERS REST RD TO POWLETT ST				
APPROVED S. BONG 06.12.18								
CAT: PS101340_2135645A PROJ: NORTHERN ROADS UPGRADE PROJECT FILE: 2135645A-33-CIV-5012.dgn		SCALE OF METRES HOR 0 20 40 VER 0 2 4		FILE NO.	CONTRACT NO.	SHEET NO. 12	DRAWING NO. CIV-5012	ISSUE A

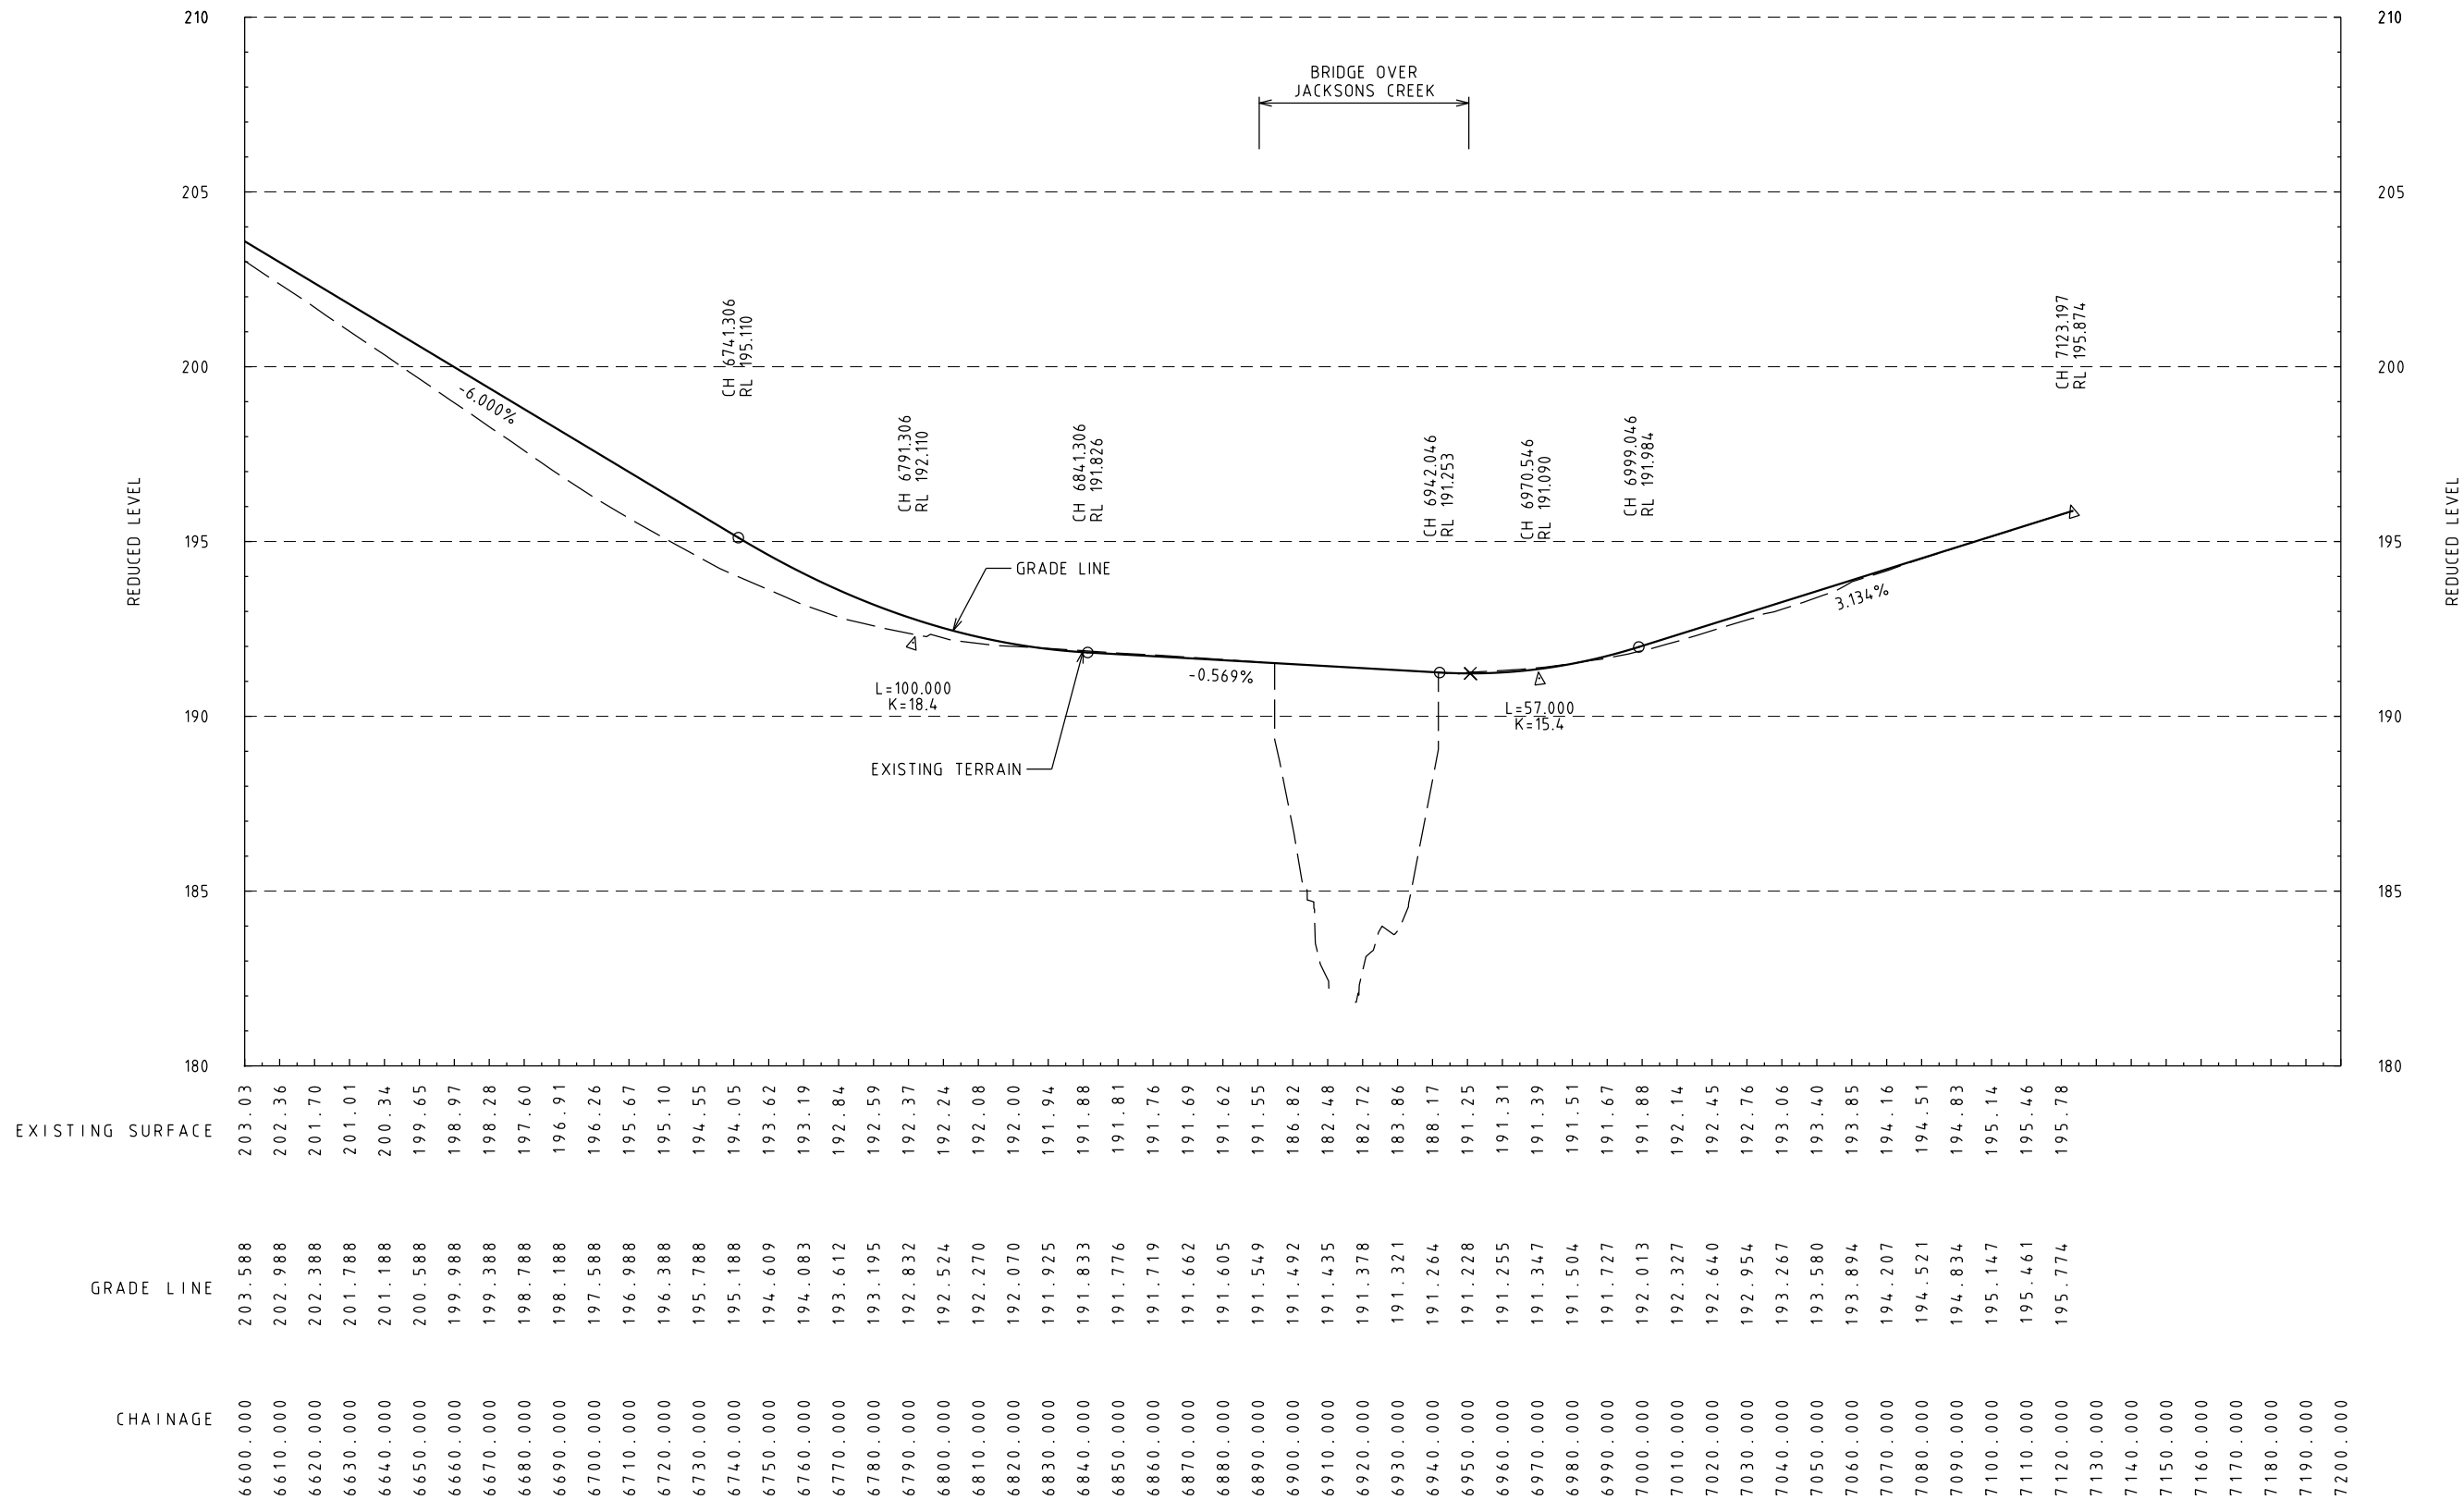

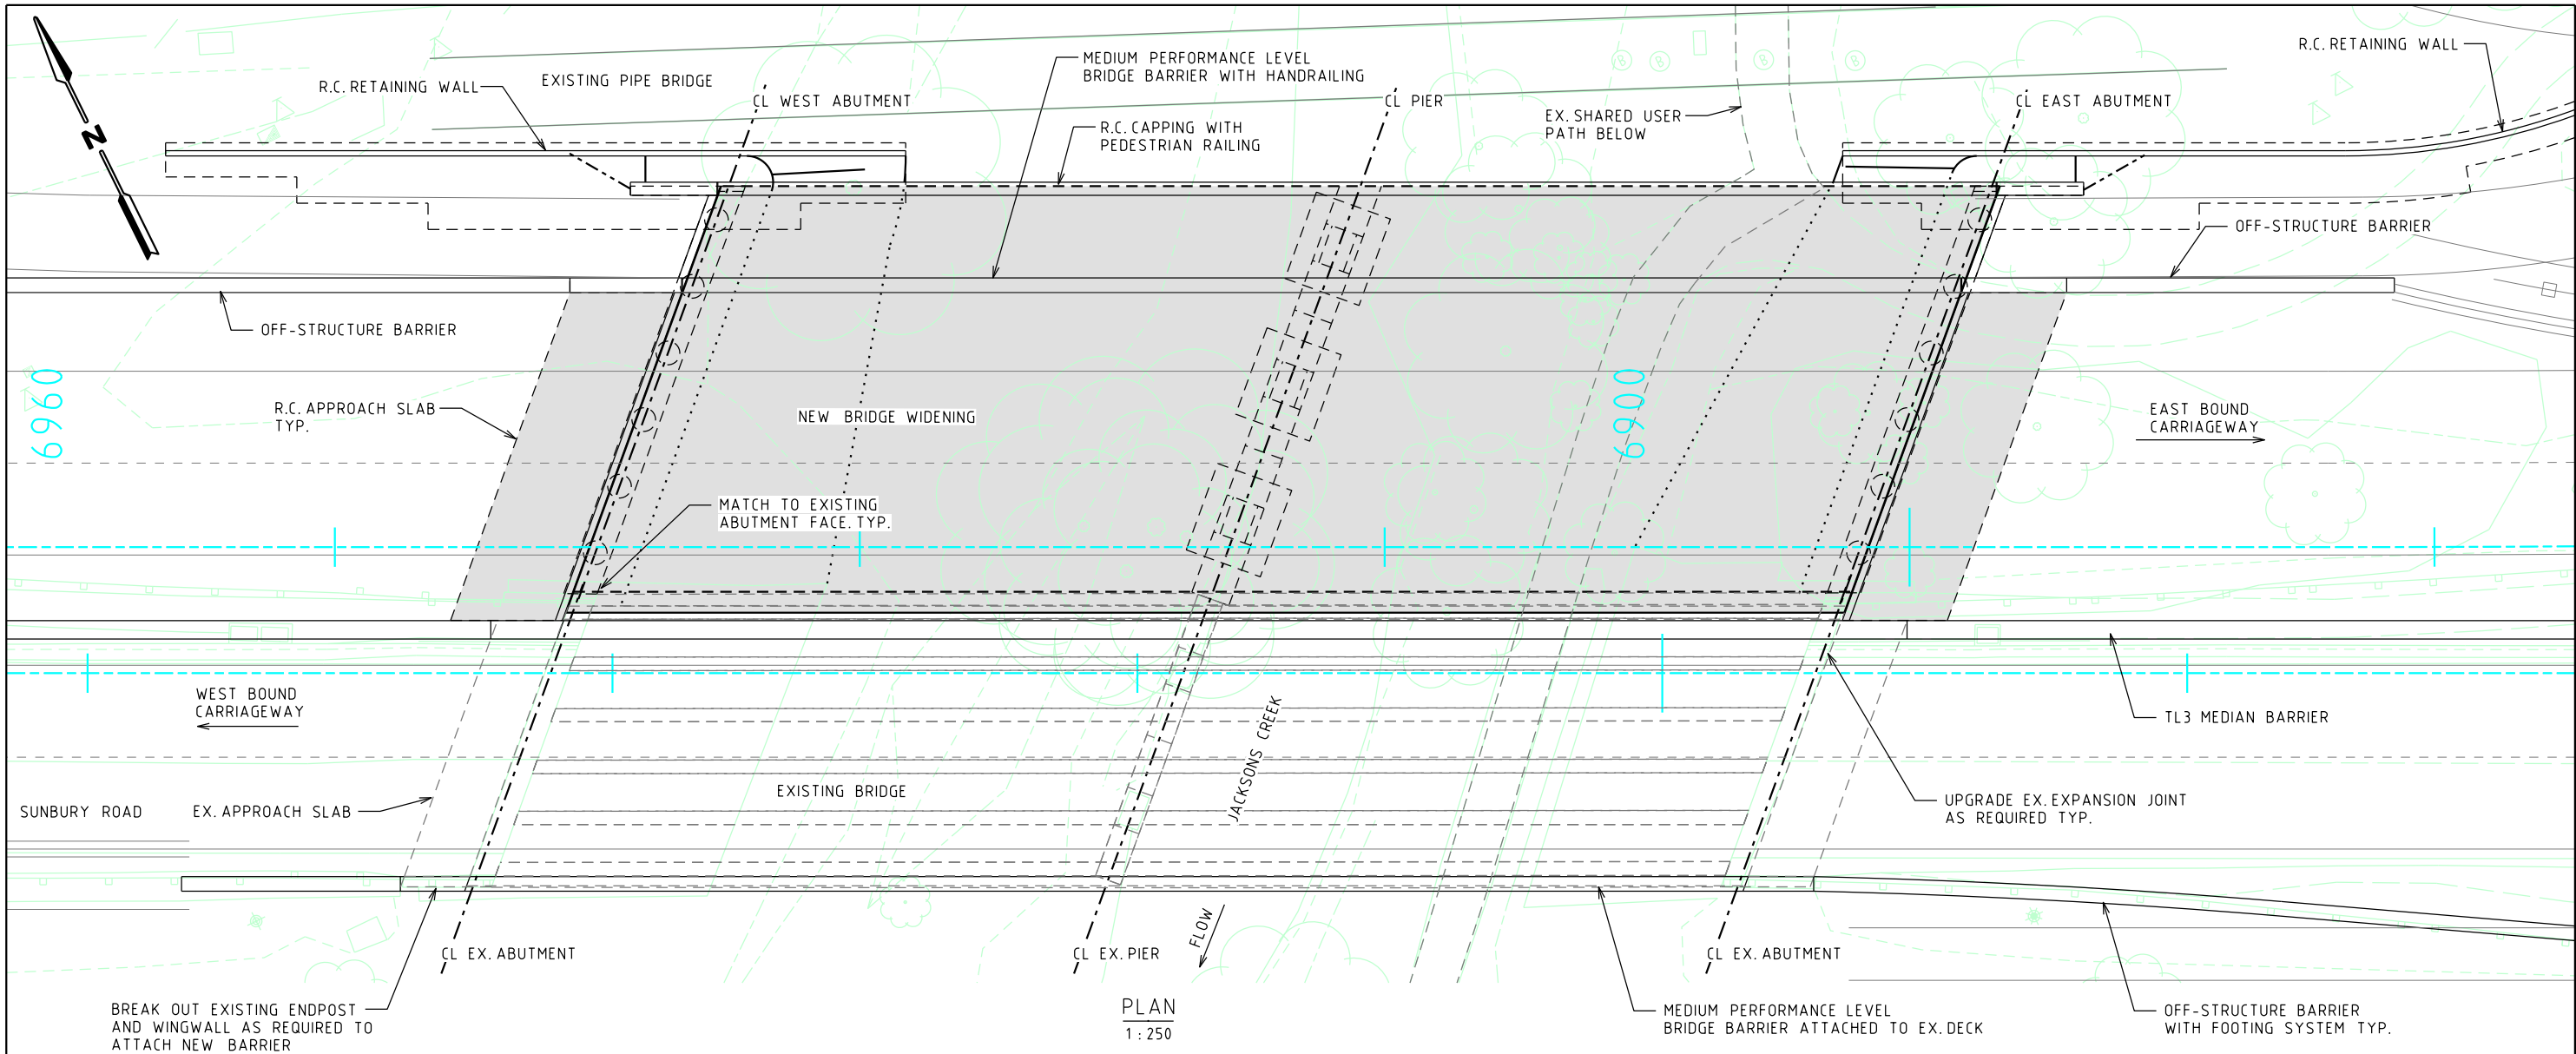

PLAN
1:250

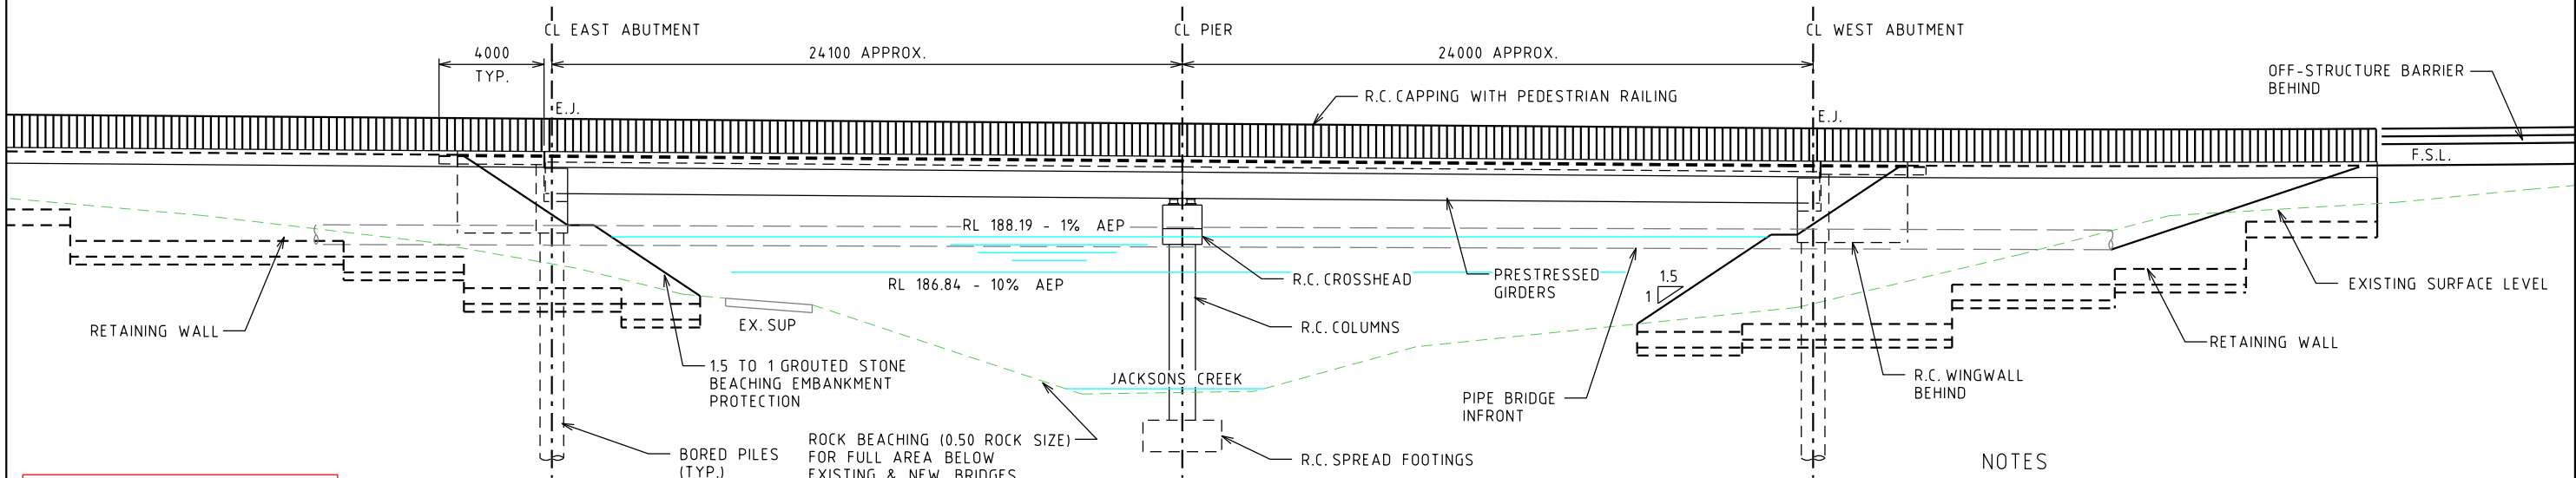

NORTH ELEVATION
1:250

NOTES
1. ALL DIMENSIONS IN MILLIMETRES UNLESS NOTED OTHERWISE.

WARNING
BEWARE OF UNDERGROUND SERVICES
THE LOCATIONS OF UNDERGROUND SERVICES ARE APPROXIMATE ONLY AND THEIR EXACT POSITION SHOULD BE PROVEN ON SITE. NO GUARANTEE IS GIVEN THAT ALL EXISTING SERVICES ARE SHOWN.

E				
D				
C				
B				
A	BP	06.12.18	ISSUE FOR TENDER	
ISSUE	APP'D	DATE	AMENDMENT	

GENERAL NOTES



WSP DRAWING NO.
2135645A-33-STR-1001

DESIGNED
F. RAPATTONI
06.12.18

APPROVED
B. POON
06.12.18

CAT: PS101340_2135645A
PROJ: NORTHERN ROADS UPGRADE PROJECT
FILE: 2135645A-33-STR-1001.dgn





SCALE OF METRES
HOR 0 2.5 5
VER 0 2.5 5

ISSUE FOR TENDER

SUNBURY RD
BULLA - DIGGERS REST RD TO POWLETT ST
BRIDGE OVER JACKSONS CREEK
GENERAL ARRANGEMENT

FILE NO.	CONTRACT NO.	SHEET NO. 1	DRAWING NO. STR-1001	ISSUE A
----------	--------------	----------------	-------------------------	------------

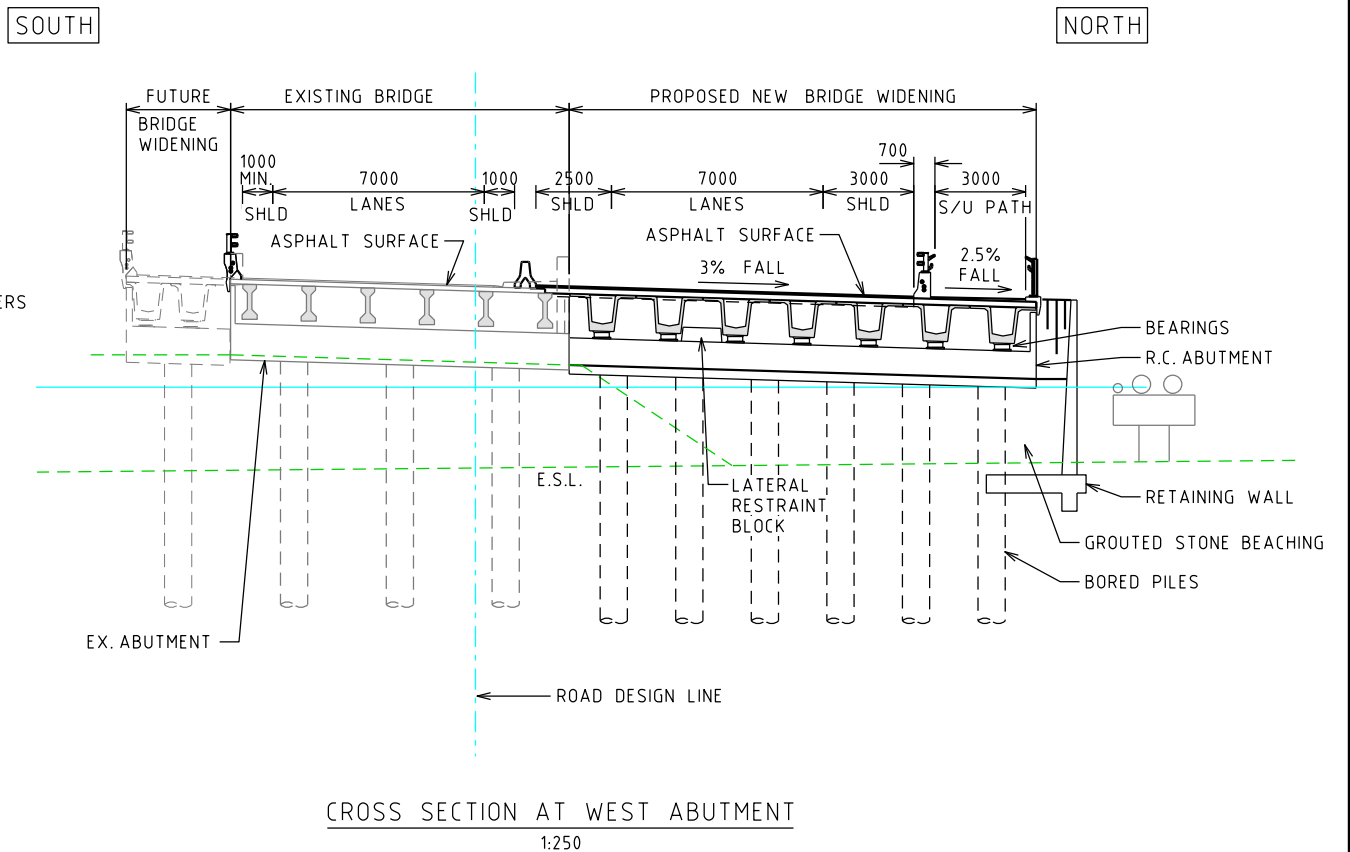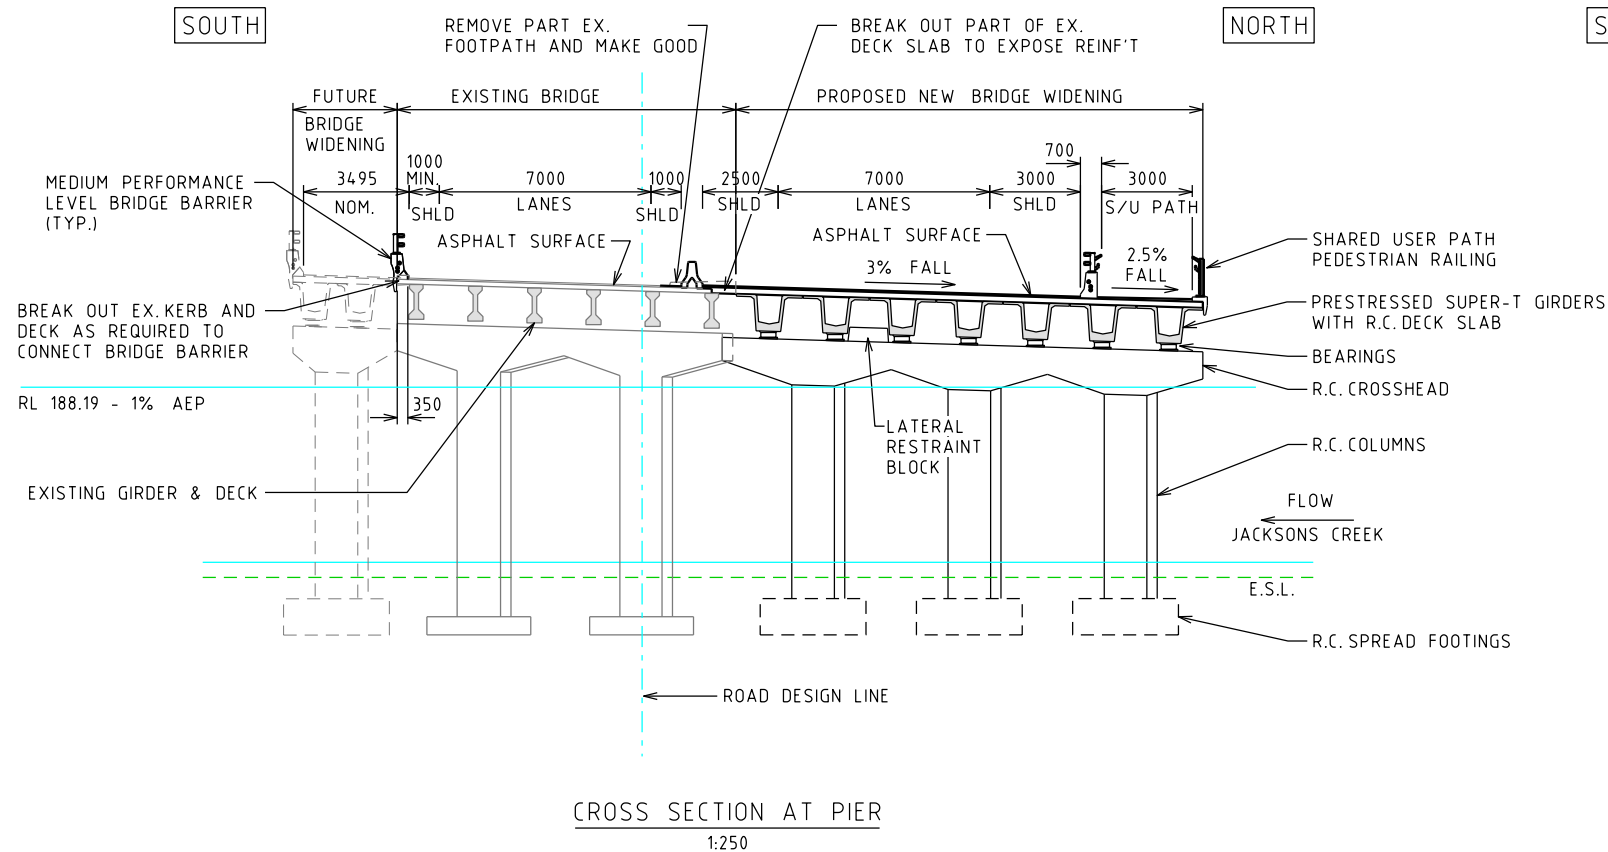


- NOTES**
- ALL DIMENSIONS IN MILLIMETRES UNLESS NOTED OTHERWISE.

WARNING
BEWARE OF UNDERGROUND SERVICES
THE LOCATIONS OF UNDERGROUND SERVICES ARE APPROXIMATE ONLY AND THEIR EXACT POSITION SHOULD BE PROVEN ON SITE. NO GUARANTEE IS GIVEN THAT ALL EXISTING SERVICES ARE SHOWN.

E				GENERAL NOTES
D				
C				
B				
A	BP	06.12.18	ISSUE FOR TENDER	
ISSUE	APP'D	DATE	AMENDMENT	



WSP DRAWING NO. 2135645A-33-STR-1002		ISSUE FOR TENDER			
DESIGNED F. RAPATTONI 06.12.18		SUNBURY RD BULLA - DIGGERS REST RD TO POWLETT ST BRIDGE OVER JACKSONS CREEK CROSS SECTIONS			
APPROVED B. POON 06.12.18					
CAT: PS101340_2135645A PROJ: NORTHERN ROADS UPGRADE PROJECT FILE: 2135645A-33-STR-1002.dgn	SCALE OF METRES HOR 0 2.5 5 VER 0 2.5 5	FILE NO.	CONTRACT NO.	SHEET NO. 2	DRAWING NO. STR-1002
		ISSUE A			

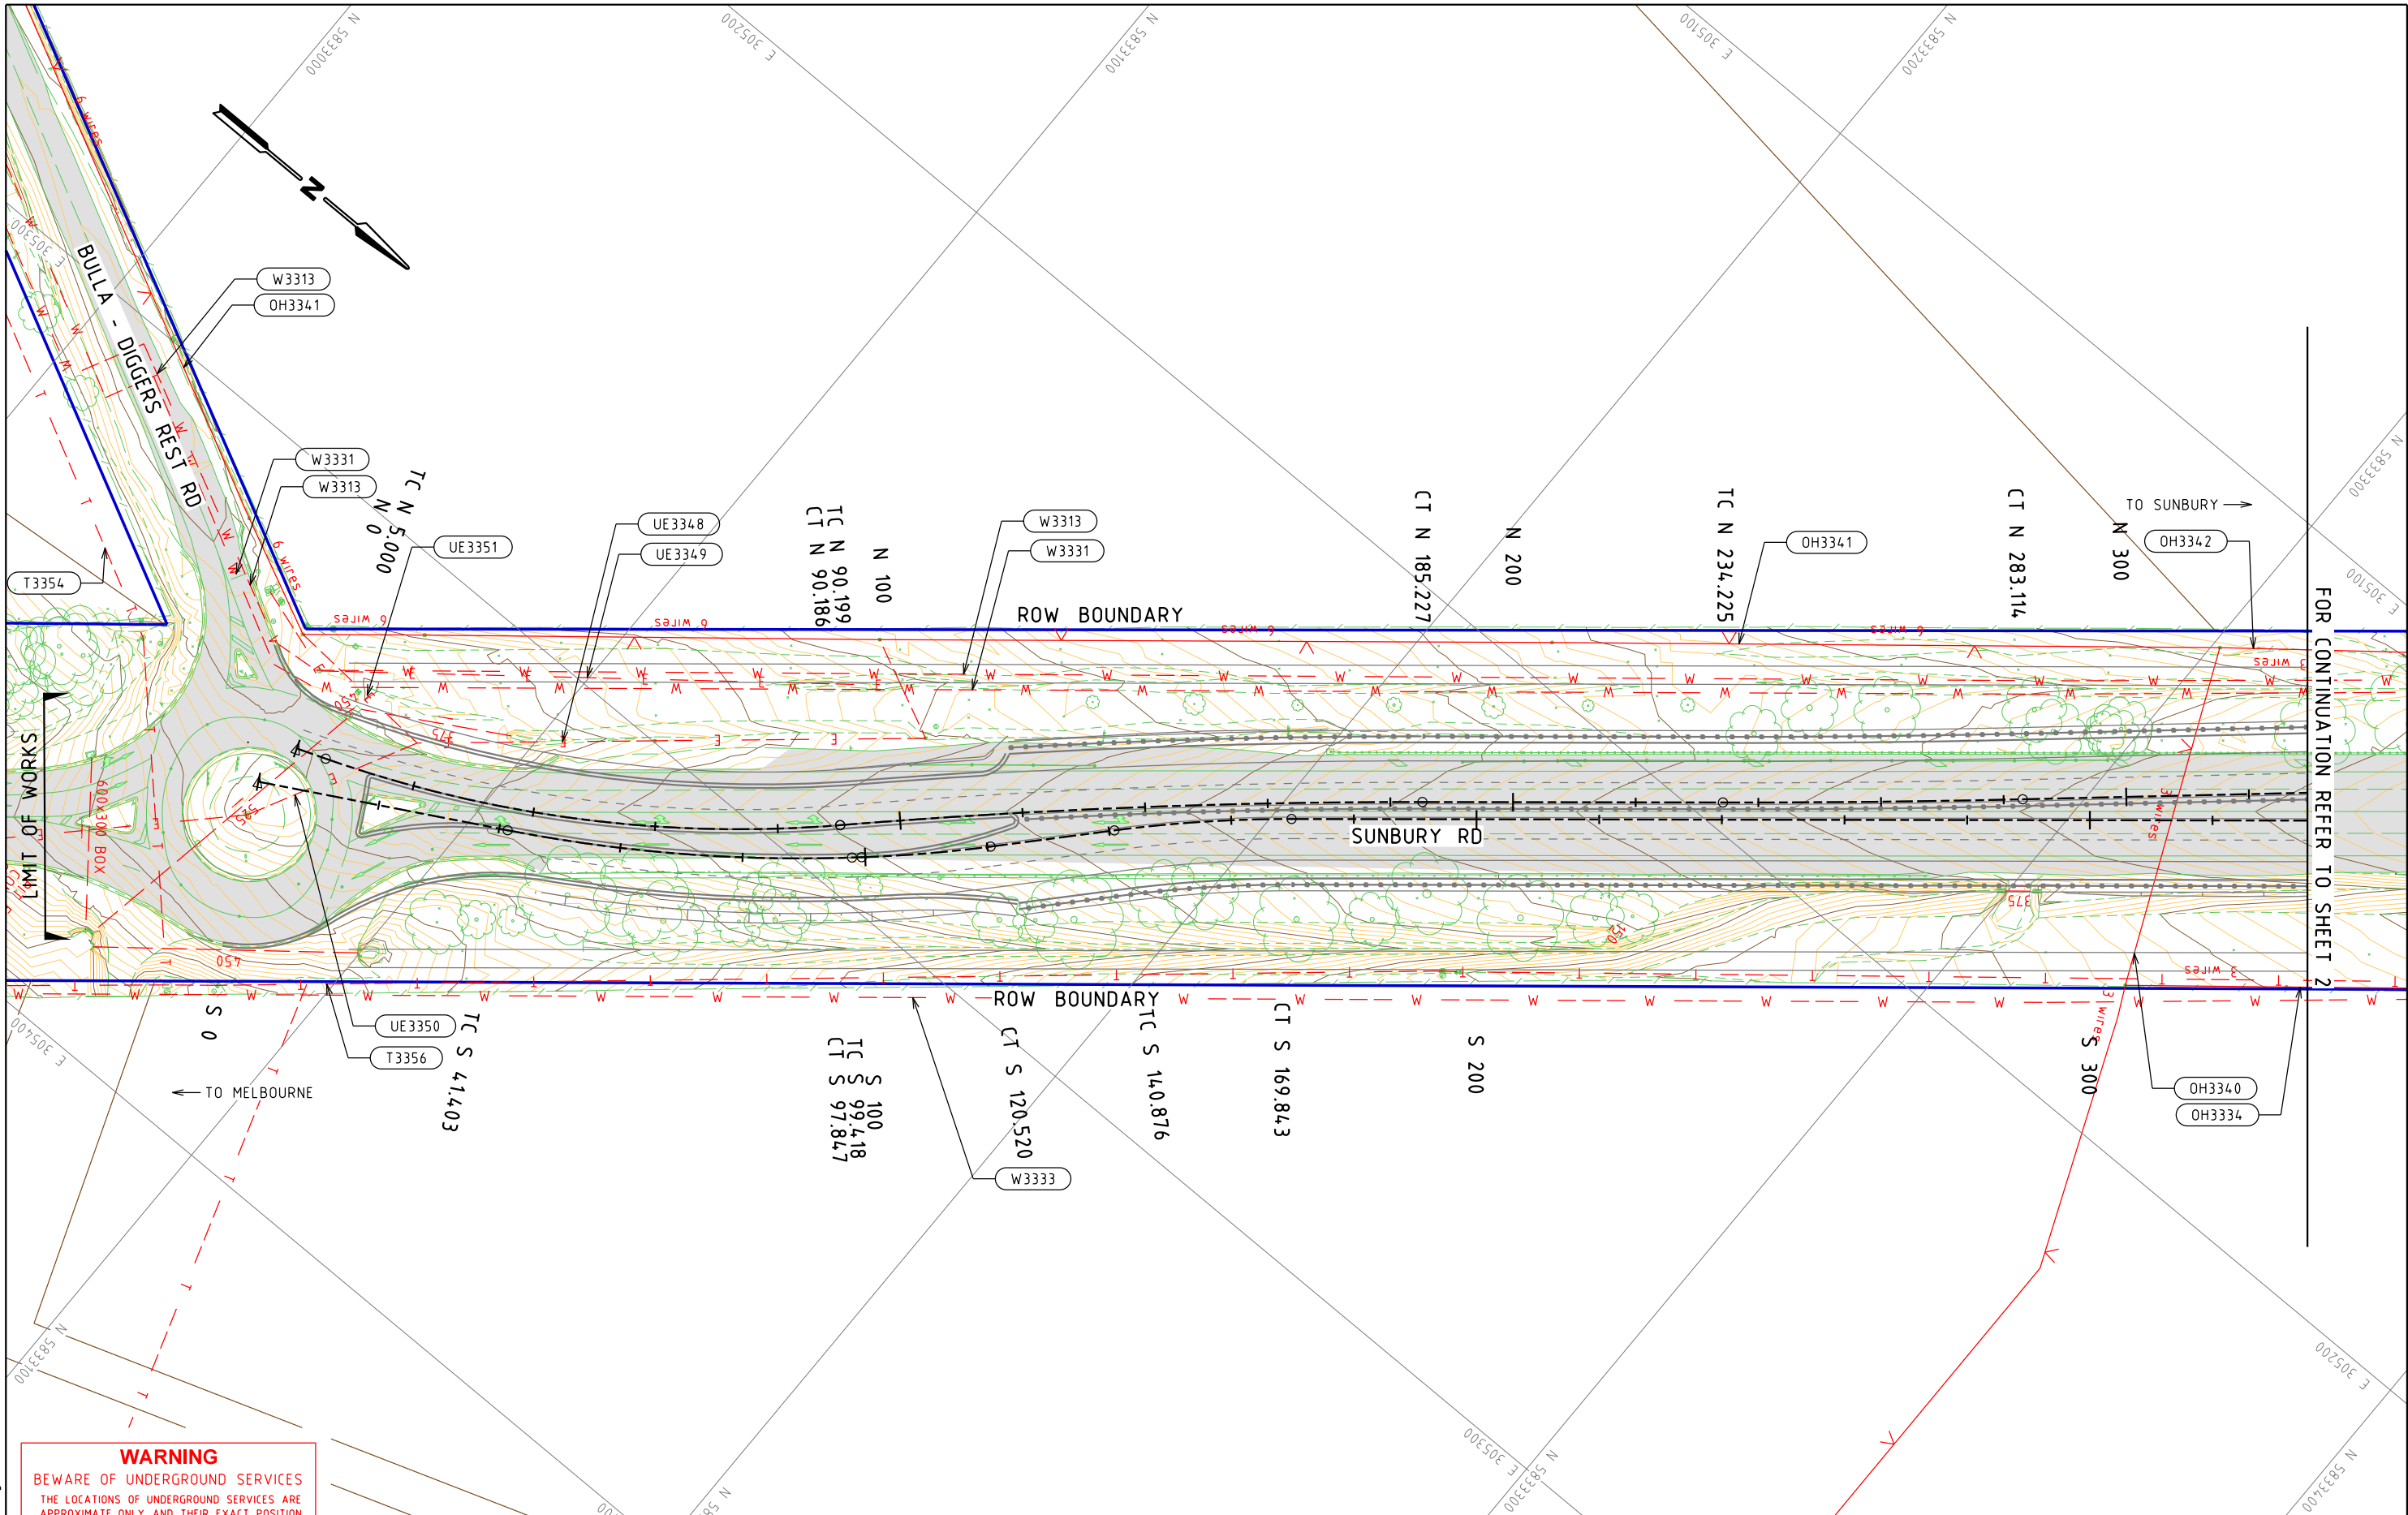

WARNING
BEWARE OF UNDERGROUND SERVICES
THE LOCATIONS OF UNDERGROUND SERVICES ARE APPROXIMATE ONLY AND THEIR EXACT POSITION SHOULD BE PROVEN ON SITE. NO GUARANTEE IS GIVEN THAT ALL EXISTING SERVICES ARE SHOWN.

E			
D			
C			
B	KS	23.01.19	DBYD FILES UPDATED WITH PROVEN SERVICES
A	KS	06.12.18	ISSUE FOR TENDER
ISSUE	APP'D	DATE	AMENDMENT

GENERAL NOTES



Level 15, 28 Freshwater Place, Southbank
Melbourne, VIC 3006, Australia
Tel: +61 3 9861 1111 Fax: +61 3 9861 1144
wsp.com

WSP DRAWING NO.
2135645A-33-UTL-2001

DESIGNED
C. HANNAH
23.01.19

APPROVED
K. SOLIMAN
06.12.18

CAT: PS101340_2135645A
PROJ: NORTHERN ROADS UPGRADE PROJECT
FILE: 2135645A-33-UTL-2001.dgn




SCALE OF METRES
HOR 0 10 20
VER 0 10 20

ISSUE FOR TENDER

SUNBURY RD
BULLA - DIGGERS REST RD TO POWLETT ST
UTILITY IMPACT ASSESSMENT
PLAN

FILE NO.	CONTRACT NO.	SHEET NO. 1	DRAWING NO. UTL-2001	ISSUE B
----------	--------------	----------------	-------------------------	------------

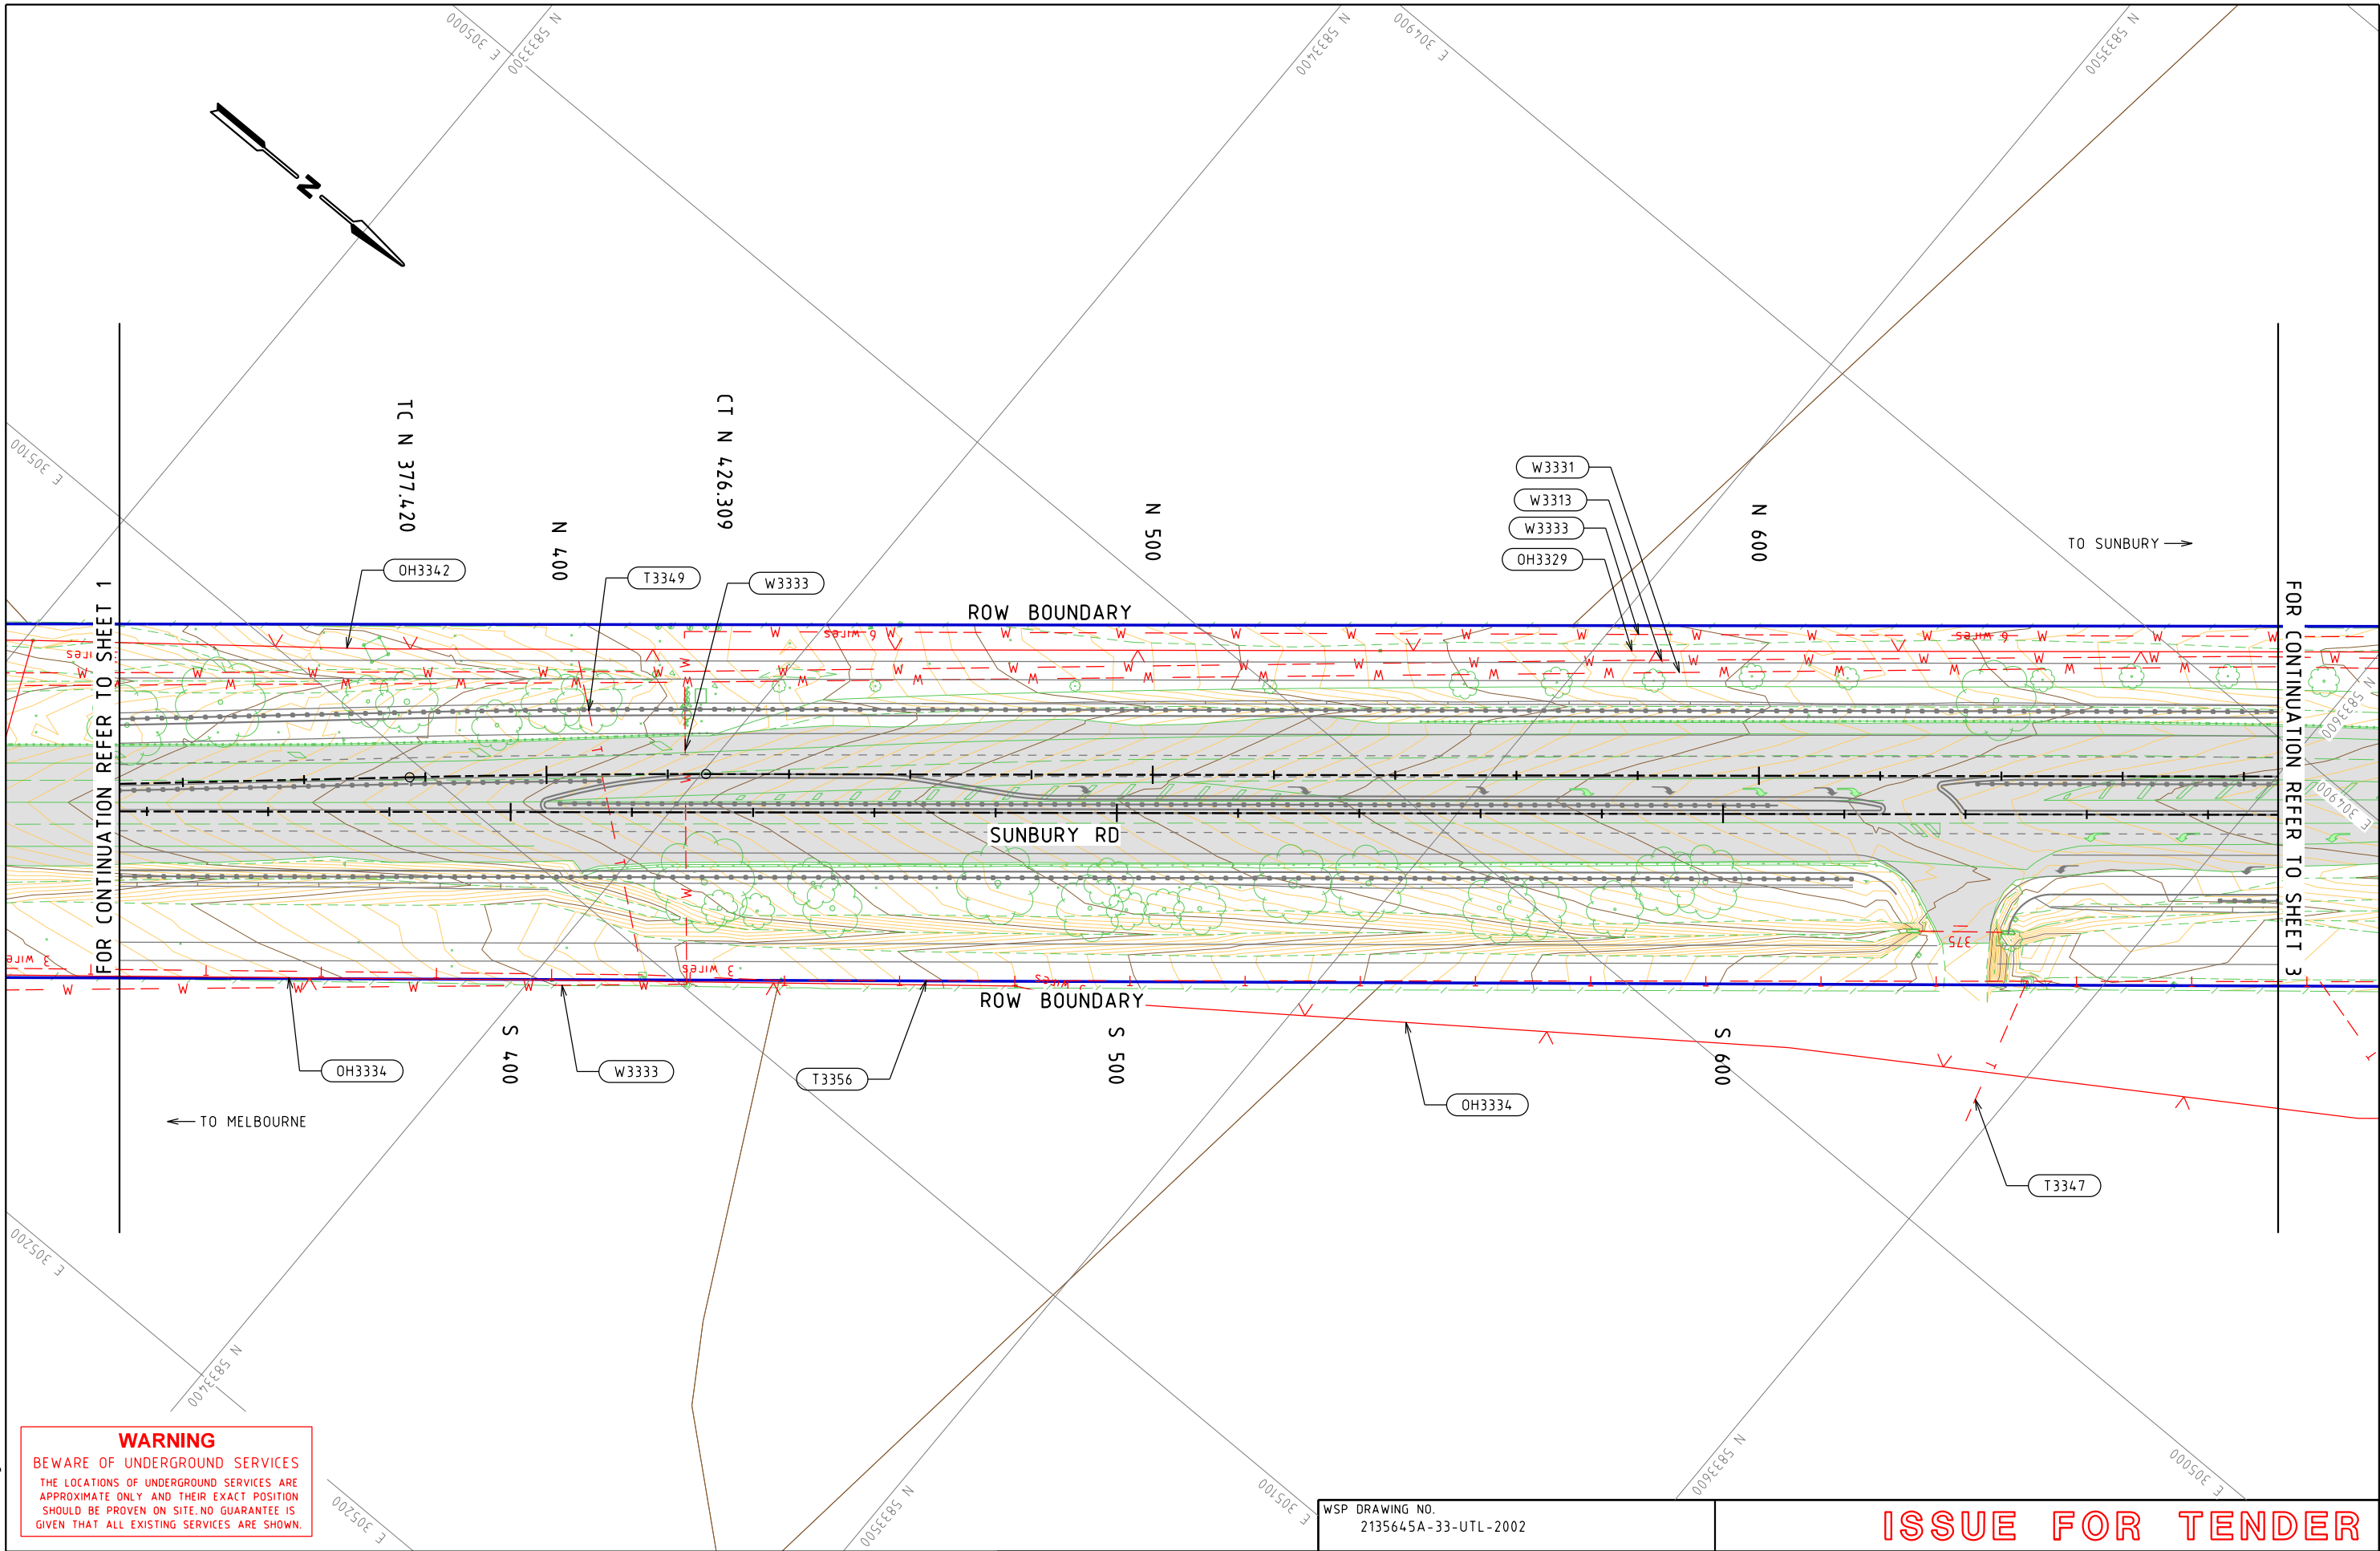

WARNING
BEWARE OF UNDERGROUND SERVICES
THE LOCATIONS OF UNDERGROUND SERVICES ARE APPROXIMATE ONLY AND THEIR EXACT POSITION SHOULD BE PROVEN ON SITE. NO GUARANTEE IS GIVEN THAT ALL EXISTING SERVICES ARE SHOWN.

E			
D			
C			
B	KS	23.01.19	DBYD FILES UPDATED WITH PROVEN SERVICES
A	KS	06.12.18	ISSUE FOR TENDER
ISSUE	APP'D	DATE	AMENDMENT

GENERAL NOTES

wsp
Level 15, 28 Freshwater Place, Southbank
Melbourne, VIC 3006, Australia
Tel: +61 3 9861 1111 Fax: +61 3 9861 1144
wsp.com

WSP DRAWING NO.
2135645A-33-UTL-2002

DESIGNED
C. HANNAH
23.01.19
APPROVED
K. SOLIMAN
06.12.18

CAT: PS101340_2135645A
PROJ: NORTHERN ROADS UPGRADE PROJECT
FILE: 2135645A-33-UTL-2002.dgn




SCALE OF METRES
HOR 0 10 20
VER 0 10 20

ISSUE FOR TENDER

SUNBURY RD BULLA - DIGGERS REST RD TO POWLETT ST UTILITY IMPACT ASSESSMENT PLAN			
FILE NO.	CONTRACT NO.	SHEET NO. 2	DRAWING NO. UTL-2002
			ISSUE B

23/01/2019 3:53:33 PM Default 2135645A-33-UTL-2002.dgn

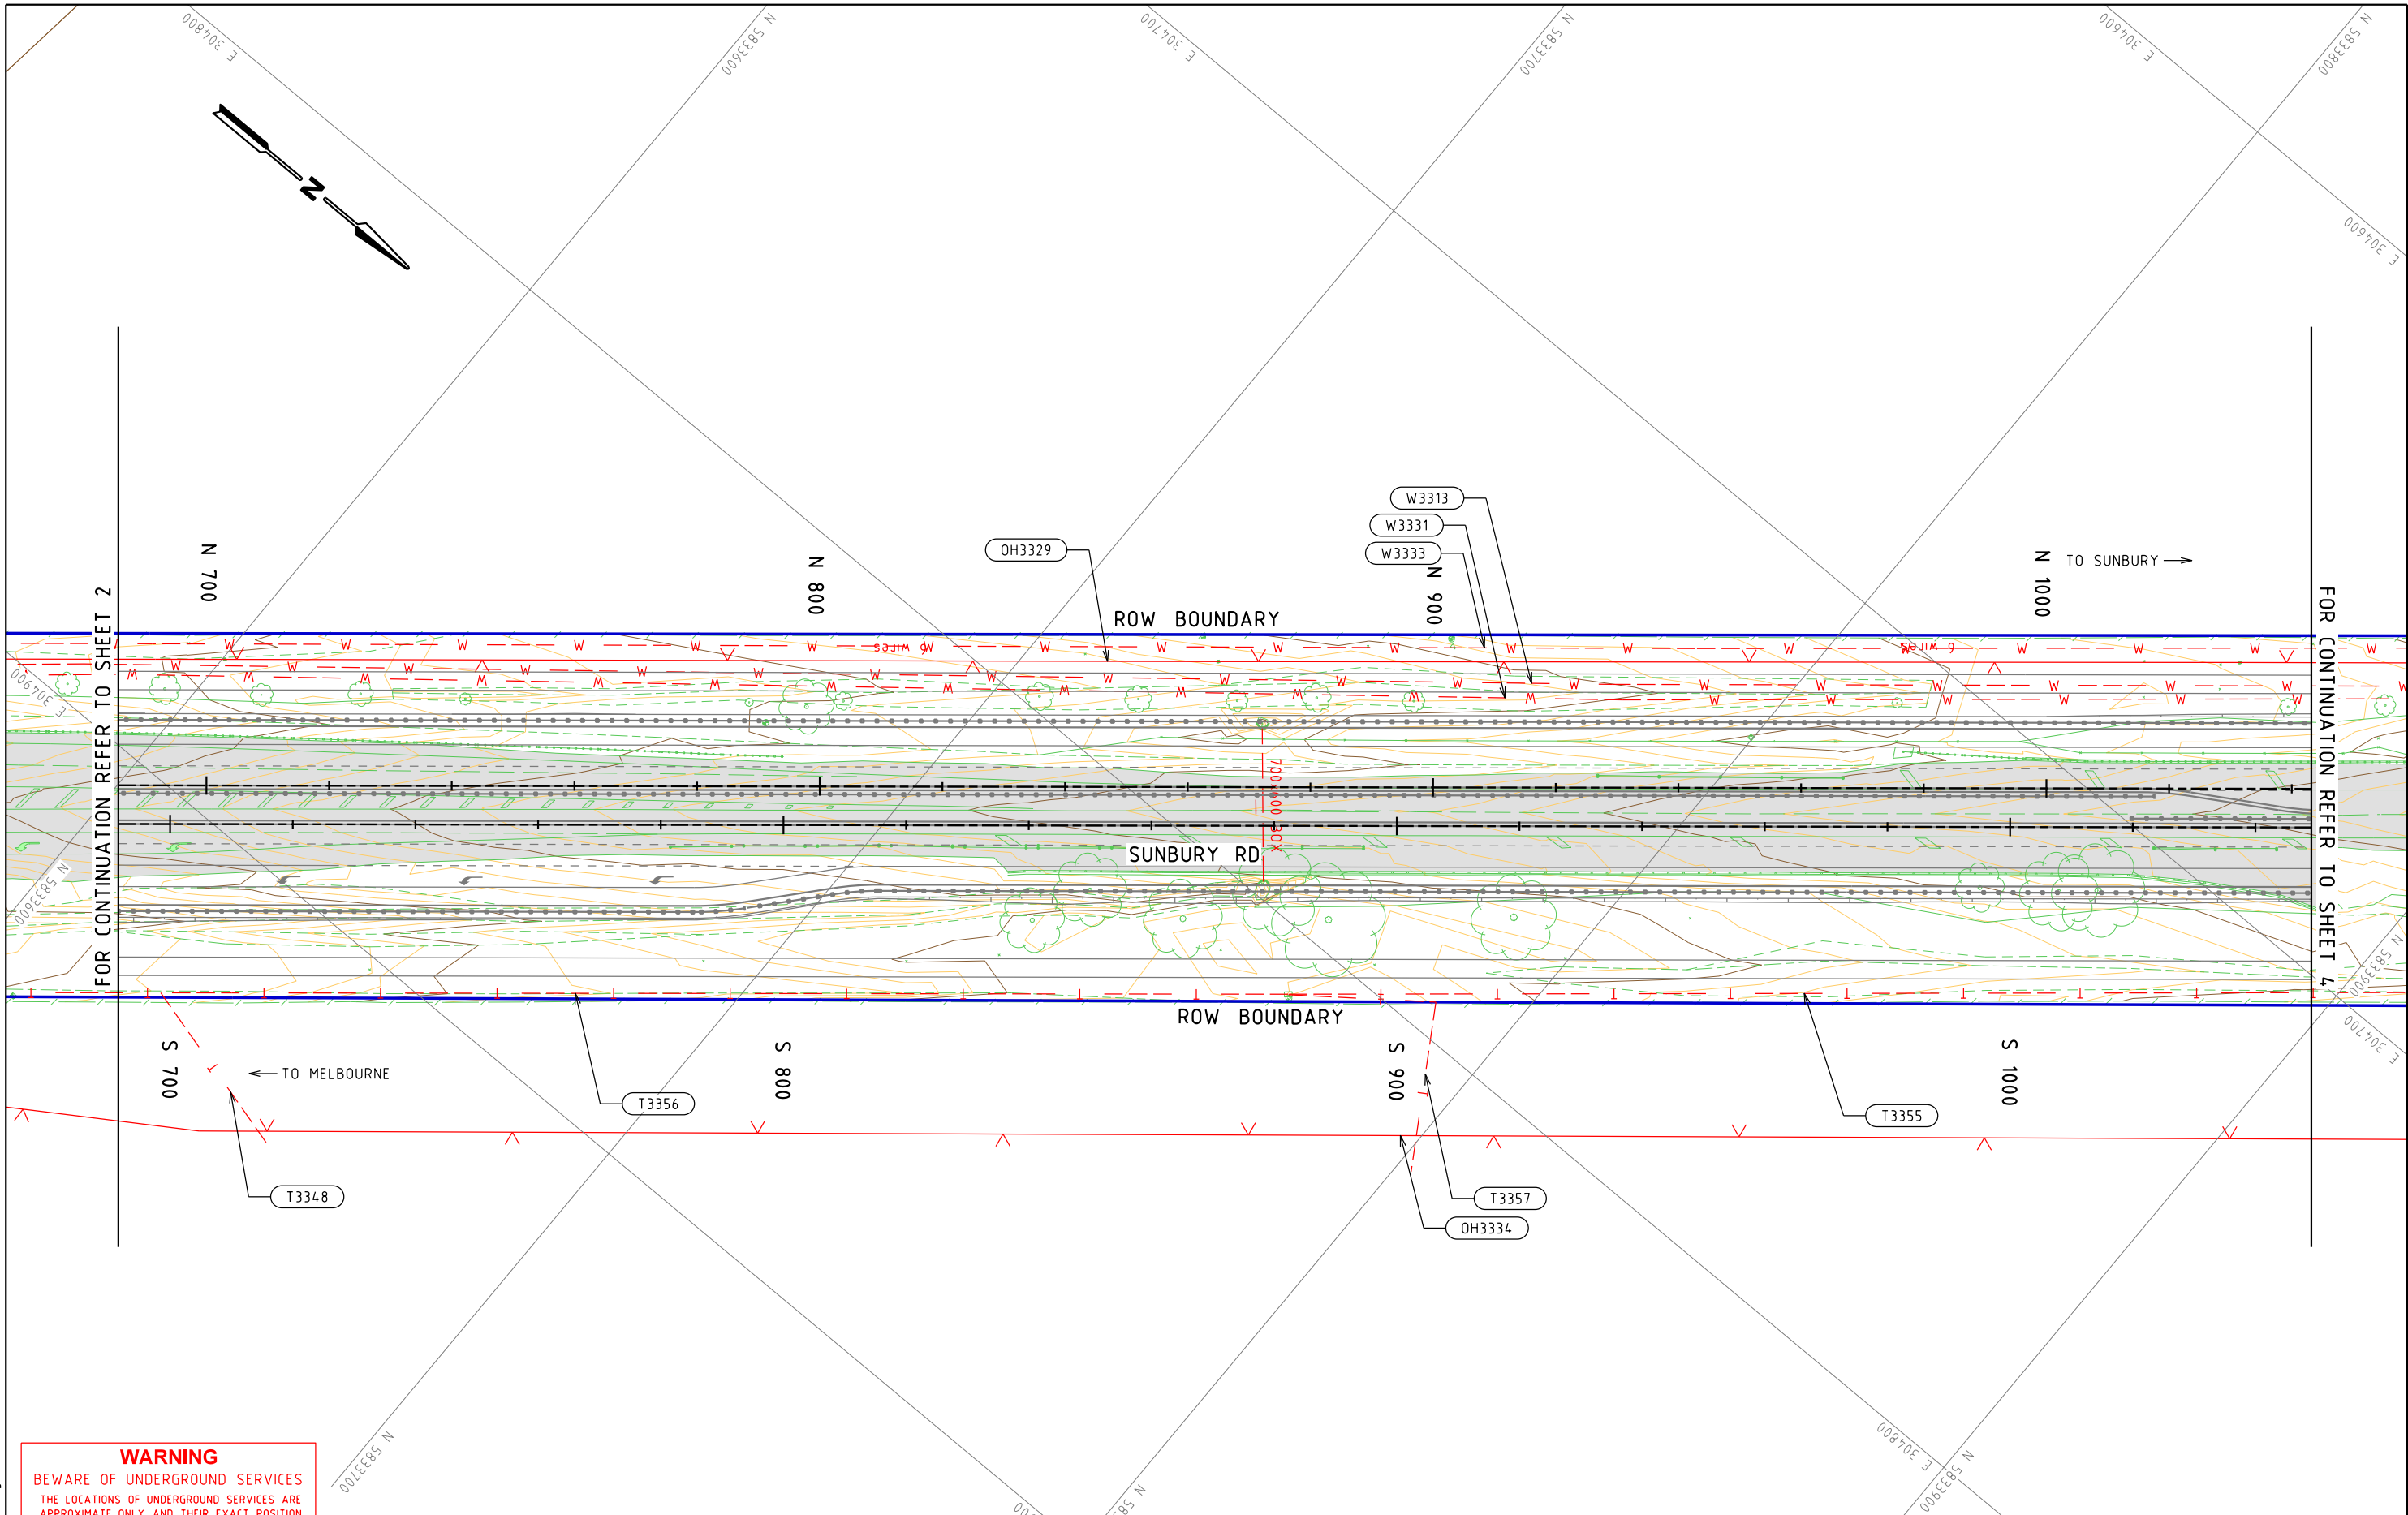

WARNING
BEWARE OF UNDERGROUND SERVICES
THE LOCATIONS OF UNDERGROUND SERVICES ARE APPROXIMATE ONLY AND THEIR EXACT POSITION SHOULD BE PROVEN ON SITE. NO GUARANTEE IS GIVEN THAT ALL EXISTING SERVICES ARE SHOWN.

E			
D			
C			
B	KS	23.01.19	DBYD FILES UPDATED WITH PROVEN SERVICES
A	KS	06.12.18	ISSUE FOR TENDER
ISSUE	APP'D	DATE	AMENDMENT

GENERAL NOTES



WSP DRAWING NO.
2135645A-33-UTL-2003

DESIGNED
C. HANNAH
23.01.19

APPROVED
K. SOLIMAN
06.12.18

CAT: PS101340_2135645A
PROJ: NORTHERN ROADS UPGRADE PROJECT
FILE: 2135645A-33-UTL-2003.dgn




SCALE OF METRES
HOR 0 10 20
VER 0 10 20

ISSUE FOR TENDER

SUNBURY RD
BULLA - DIGGERS REST RD TO POWLETT ST
UTILITY IMPACT ASSESSMENT
PLAN

FILE NO.	CONTRACT NO.	SHEET NO. 3	DRAWING NO. UTL-2003	ISSUE B
----------	--------------	----------------	-------------------------	------------

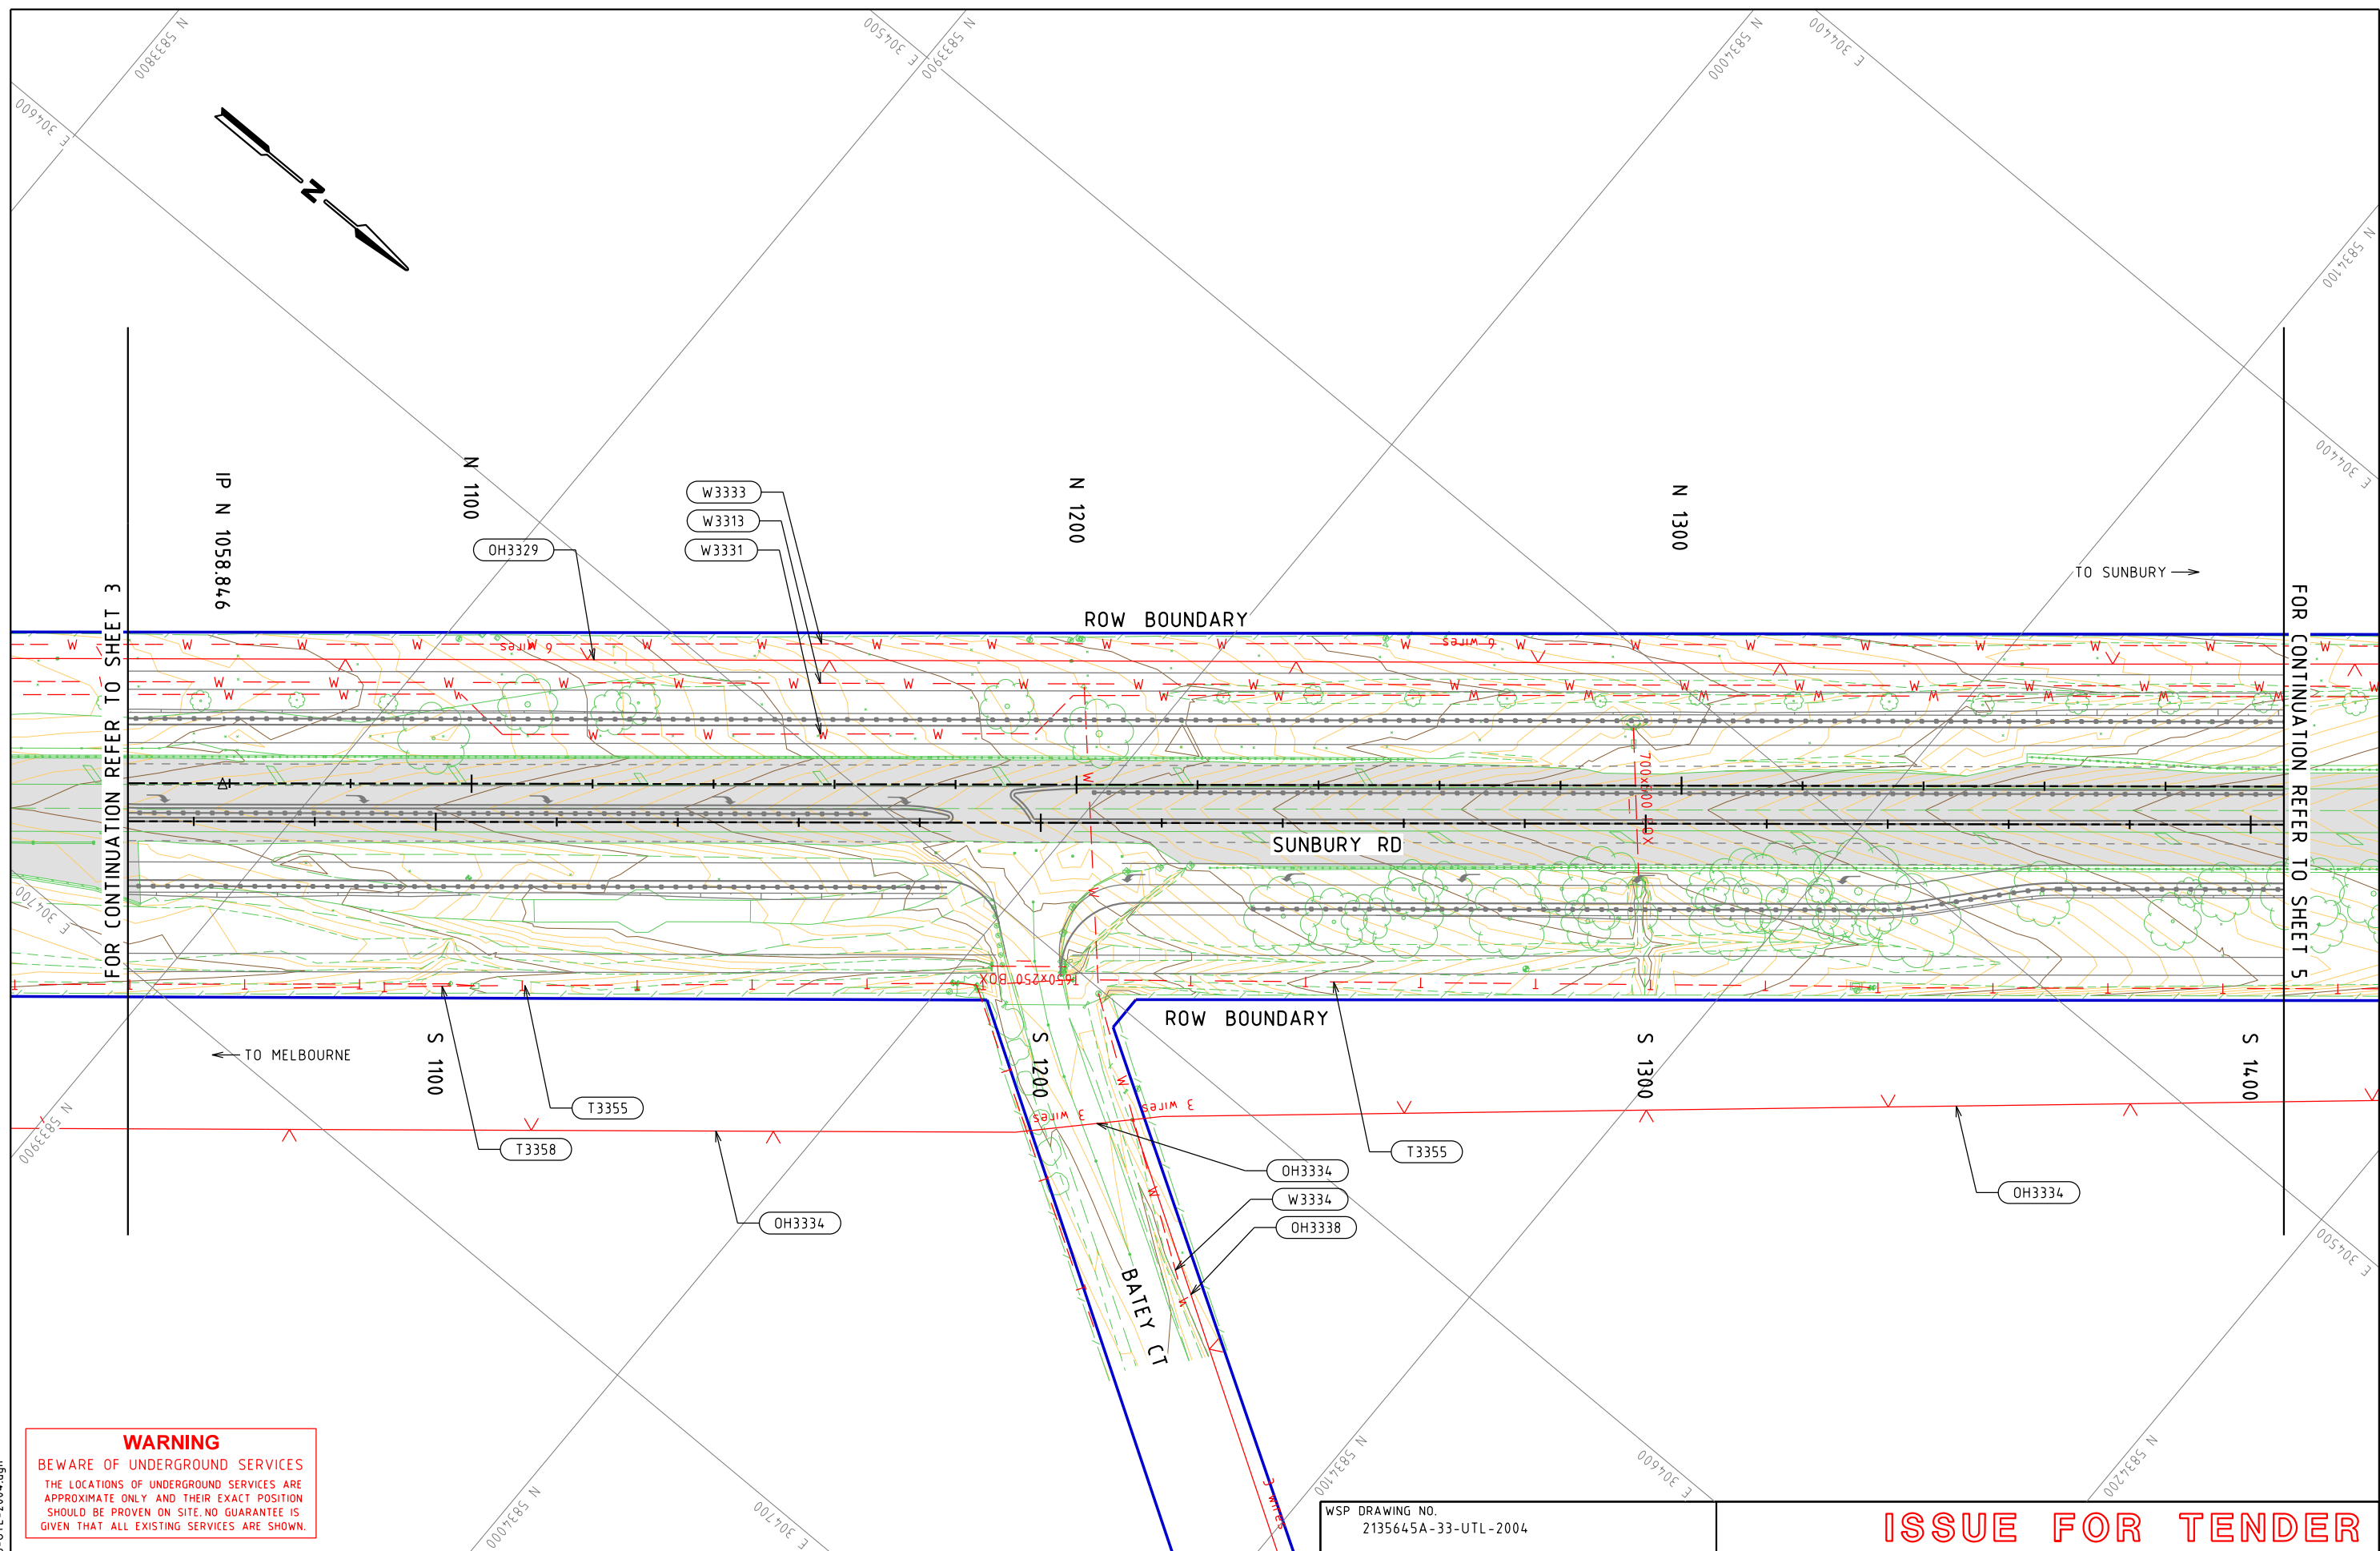

23/01/2019 Default 2135645A-33-UTL-2004.dgn

E			
D			
C			
B	KS	23.01.19	DBYD FILES UPDATED WITH PROVEN SERVICES
A	KS	06.12.18	ISSUE FOR TENDER
ISSUE	APP'D	DATE	AMENDMENT

GENERAL NOTES



Level 15, 28 Freshwater Place, Southbank
Melbourne, VIC 3006, Australia
Tel: +61 3 9861 1111 Fax: +61 3 9861 1144
wsp.com

WSP DRAWING NO.
2135645A-33-UTL-2004

DESIGNED	C. HANNAH
	23.01.19

APPROVED
K. SOLIMAN
06.12.18


CAT: PS101340_2135645A
PROJ: NORTHERN ROADS UPGRADE PROJECT
FILE: 2135645A-33-UTL-2004.dgn



ISSUE FOR TENDER

SUNBURY RD
BULLA - DIGGERS REST RD TO POWLETT ST
UTILITY IMPACT ASSESSMENT
PLAN

20	FILE NO.	CONTRACT NO.	SHEET NO.	DRAWING NO.	ISSUE
20			4	UTL-2004	B

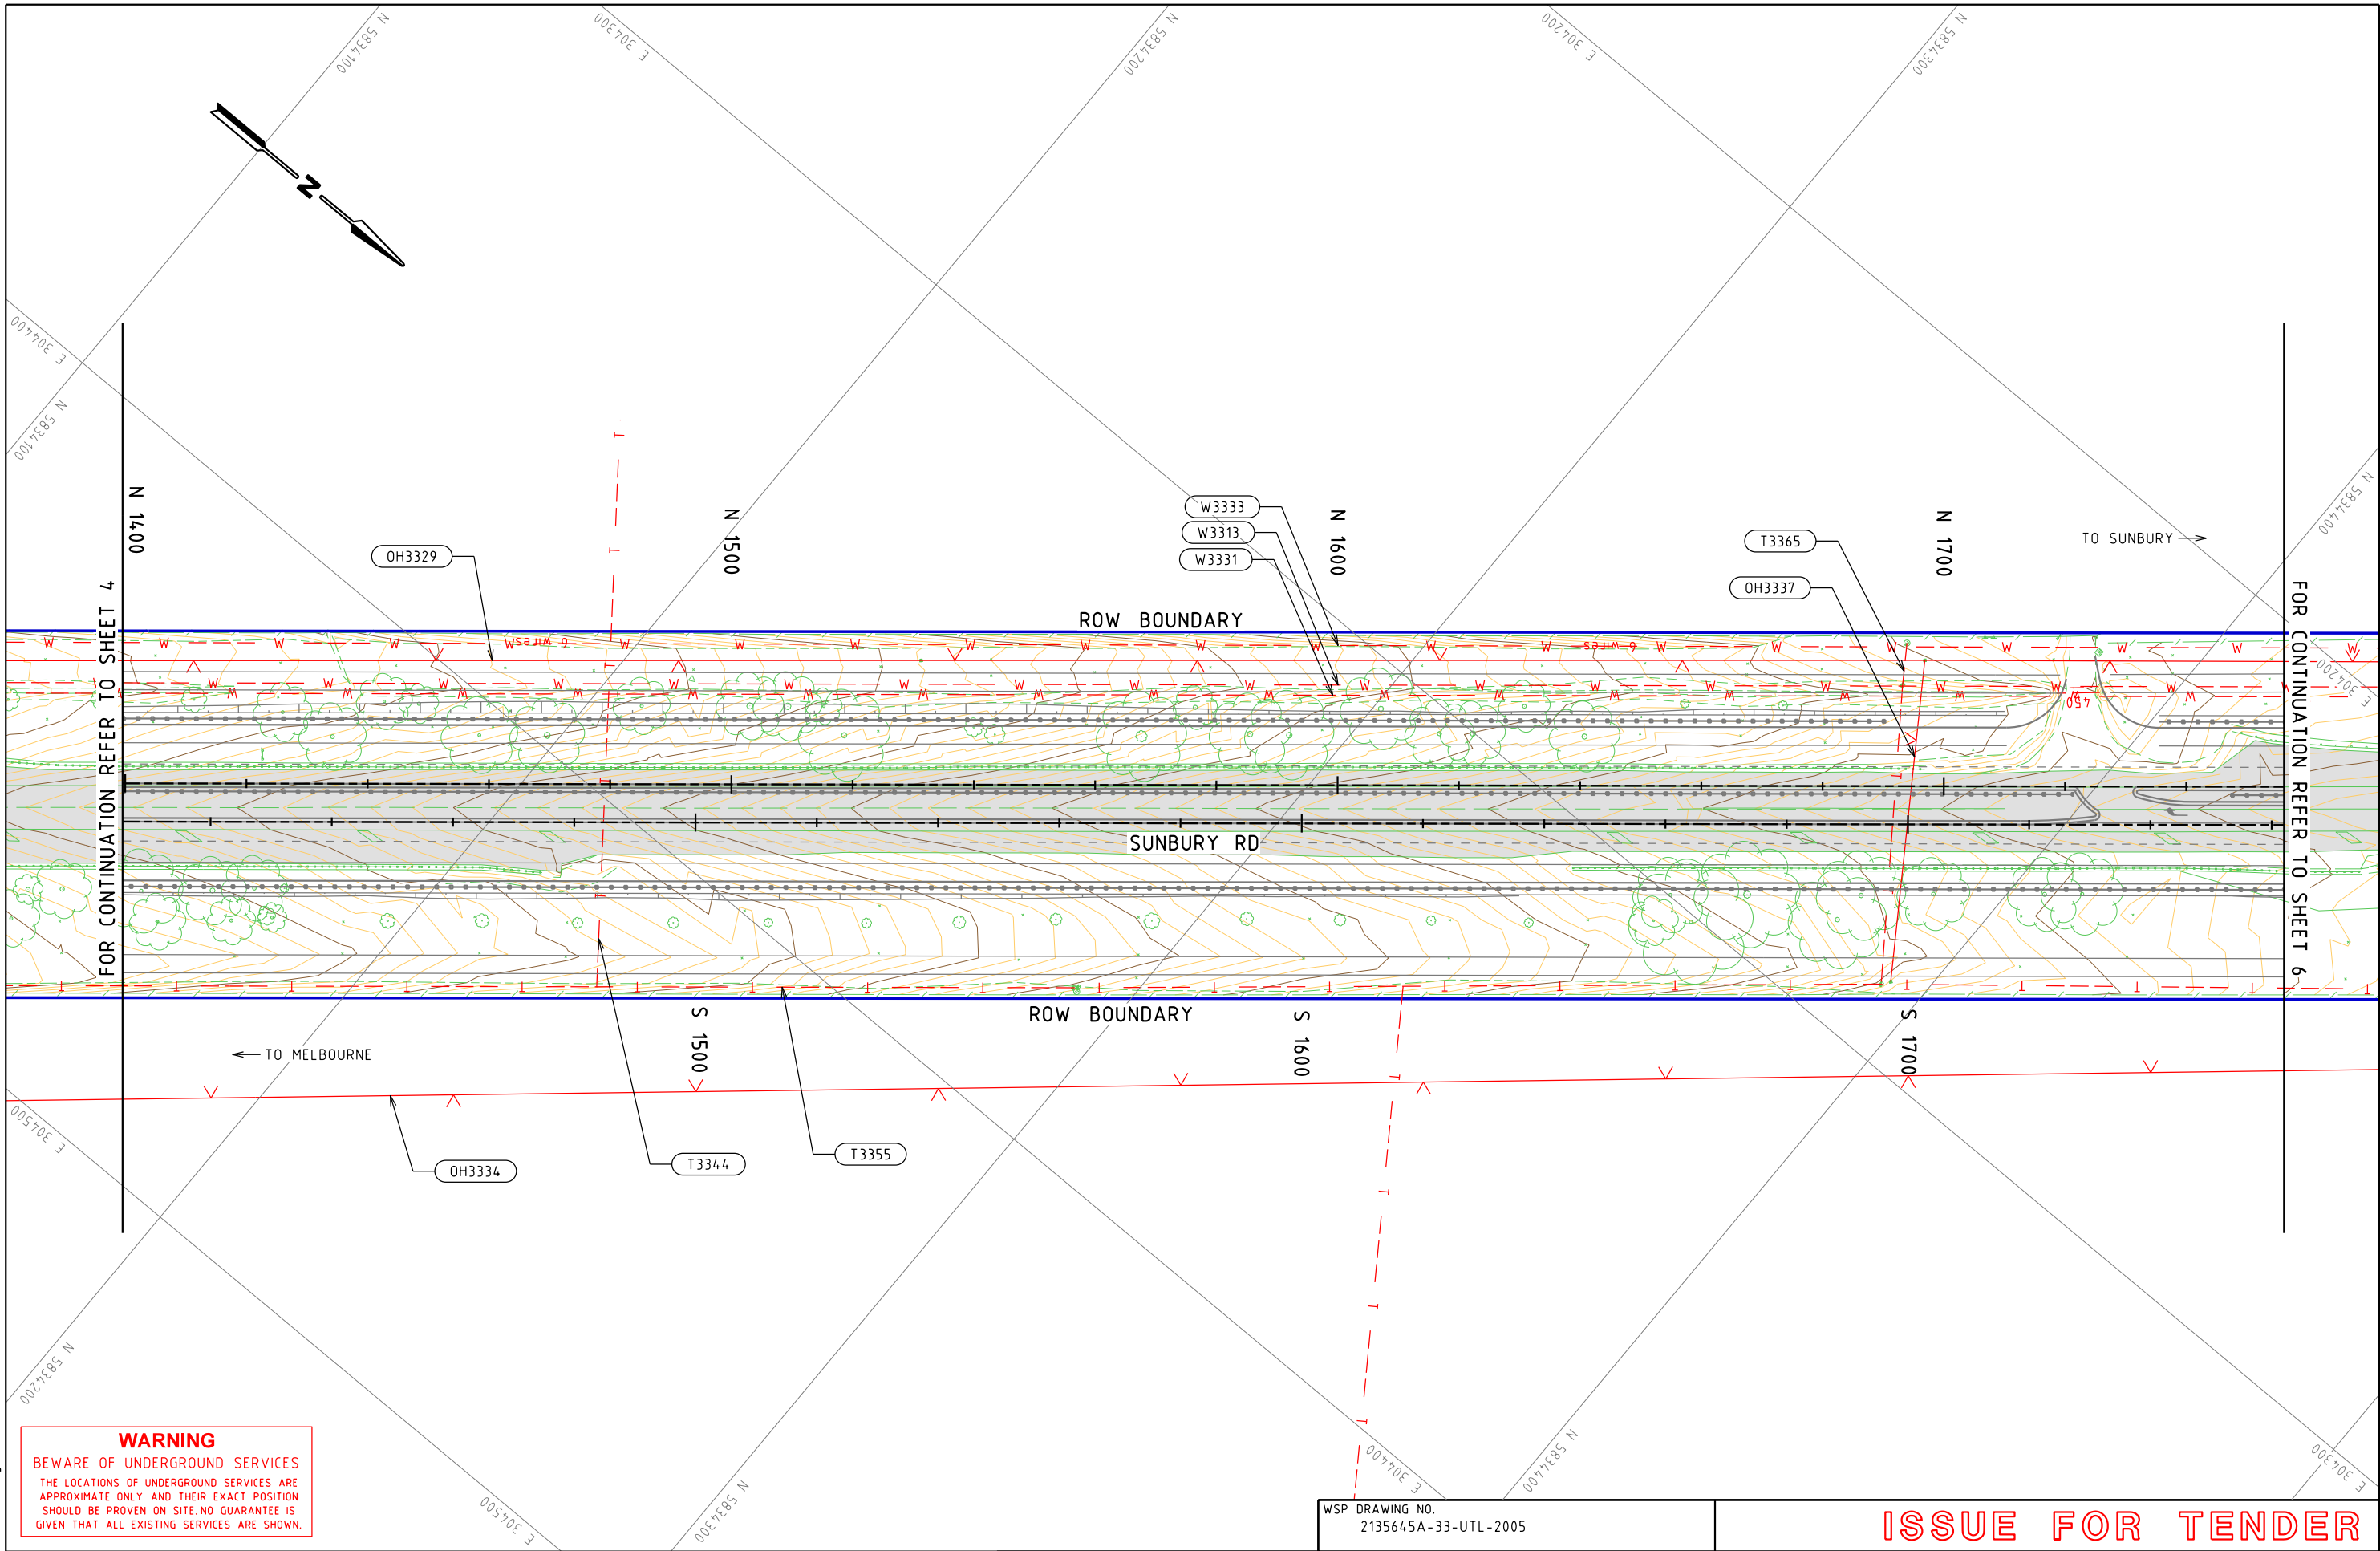

WARNING
BEWARE OF UNDERGROUND SERVICES
THE LOCATIONS OF UNDERGROUND SERVICES ARE APPROXIMATE ONLY AND THEIR EXACT POSITION SHOULD BE PROVEN ON SITE. NO GUARANTEE IS GIVEN THAT ALL EXISTING SERVICES ARE SHOWN.

E			
D			
C			
B	KS	23.01.19	DBYD FILES UPDATED WITH PROVEN SERVICES
A	KS	06.12.18	ISSUE FOR TENDER
ISSUE	APP'D	DATE	AMENDMENT

GENERAL NOTES



WSP DRAWING NO.
2135645A-33-UTL-2005

DESIGNED
C. HANNAH
23.01.19

APPROVED
K. SOLIMAN
06.12.18

CAT: PS101340_2135645A
PROJ: NORTHERN ROADS UPGRADE PROJECT
FILE: 2135645A-33-UTL-2005.dgn




SCALE OF METRES
HOR 0 10 20
VER 0 10 20

ISSUE FOR TENDER

SUNBURY RD
BULLA - DIGGERS REST RD TO POWLETT ST
UTILITY IMPACT ASSESSMENT
PLAN

FILE NO.	CONTRACT NO.	SHEET NO. 5	DRAWING NO. UTL-2005	ISSUE B
----------	--------------	----------------	-------------------------	------------

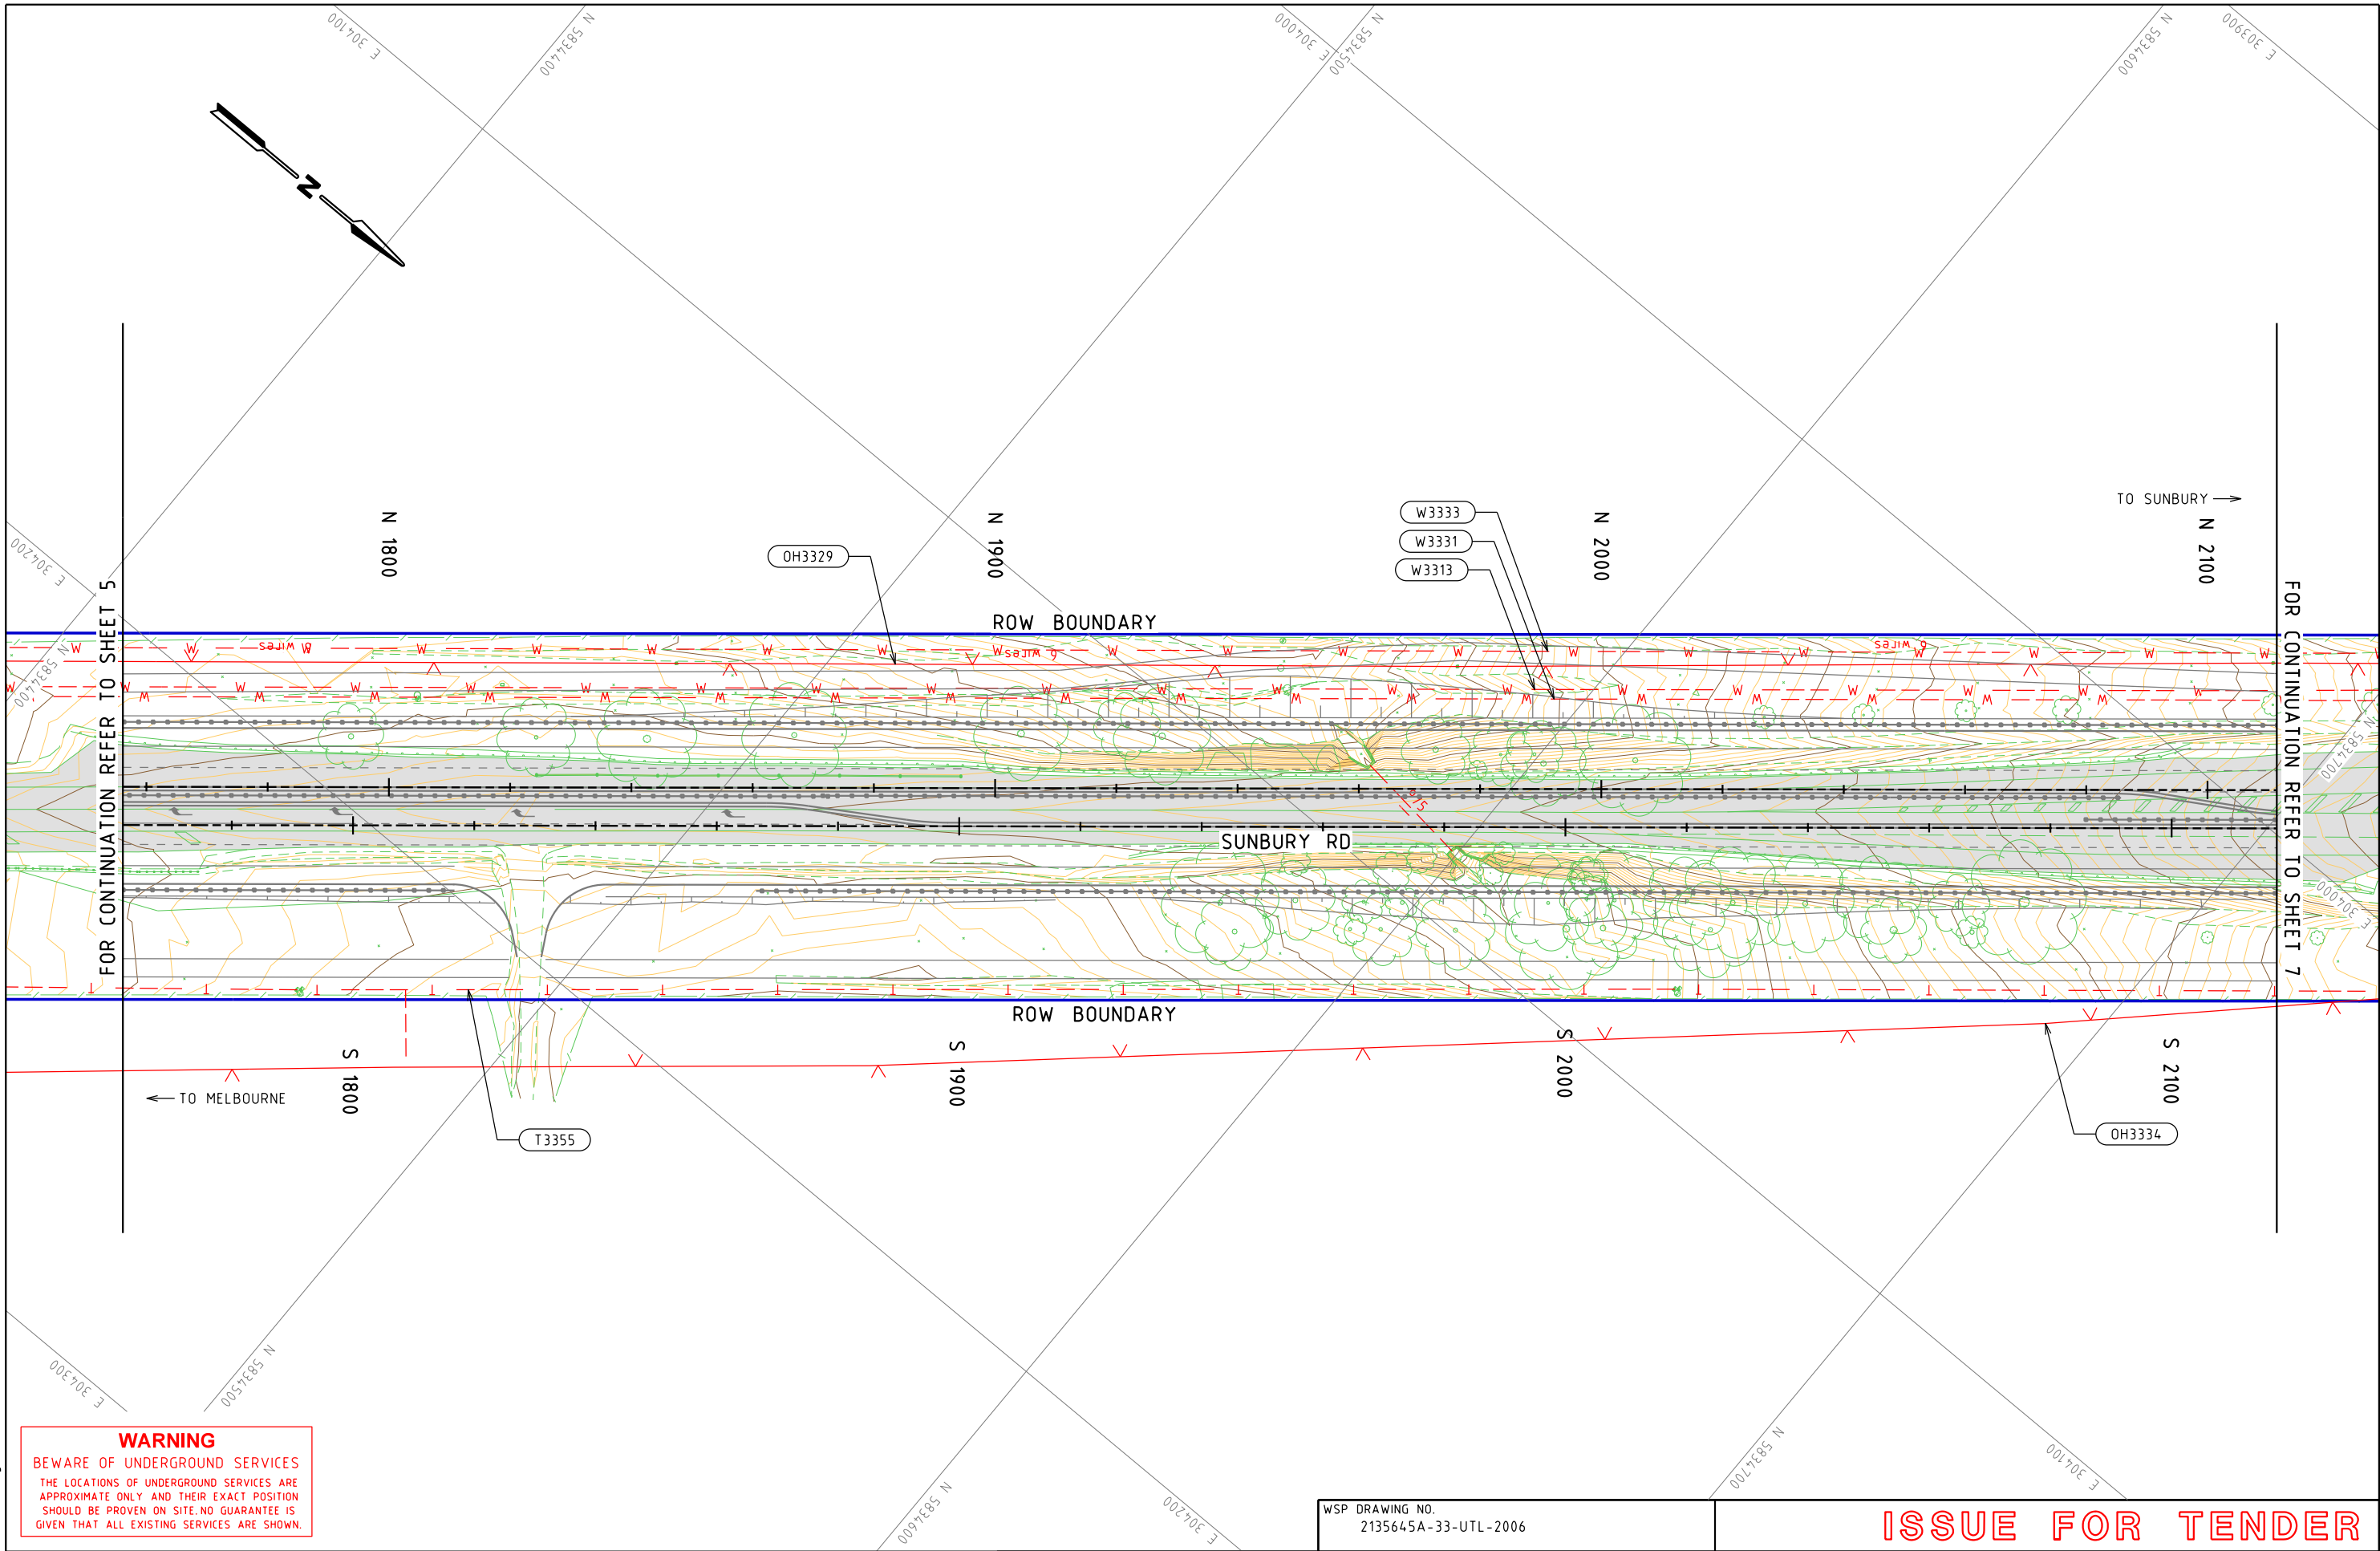

WARNING
BEWARE OF UNDERGROUND SERVICES
THE LOCATIONS OF UNDERGROUND SERVICES ARE APPROXIMATE ONLY AND THEIR EXACT POSITION SHOULD BE PROVEN ON SITE. NO GUARANTEE IS GIVEN THAT ALL EXISTING SERVICES ARE SHOWN.

E			
D			
C			
B	KS	23.01.19	DBYD FILES UPDATED WITH PROVEN SERVICES
A	KS	06.12.18	ISSUE FOR TENDER
ISSUE	APP'D	DATE	AMENDMENT

GENERAL NOTES

wsp
Level 15, 28 Freshwater Place, Southbank
Melbourne, VIC 3006, Australia
Tel: +61 3 9861 1111 Fax: +61 3 9861 1144
wsp.com

WSP DRAWING NO.
2135645A-33-UTL-2006

DESIGNED
C. HANNAH
23.01.19

APPROVED
K. SOLIMAN
06.12.18

CAT: PS101340_2135645A
PROJ: NORTHERN ROADS UPGRADE PROJECT
FILE: 2135645A-33-UTL-2006.dgn




SCALE OF METRES
HOR 0 10 20
VER 0 10 20

ISSUE FOR TENDER

SUNBURY RD
BULLA - DIGGERS REST RD TO POWLETT ST
UTILITY IMPACT ASSESSMENT
PLAN

FILE NO.	CONTRACT NO.	SHEET NO. 6	DRAWING NO. UTL-2006	ISSUE B
----------	--------------	----------------	-------------------------	------------

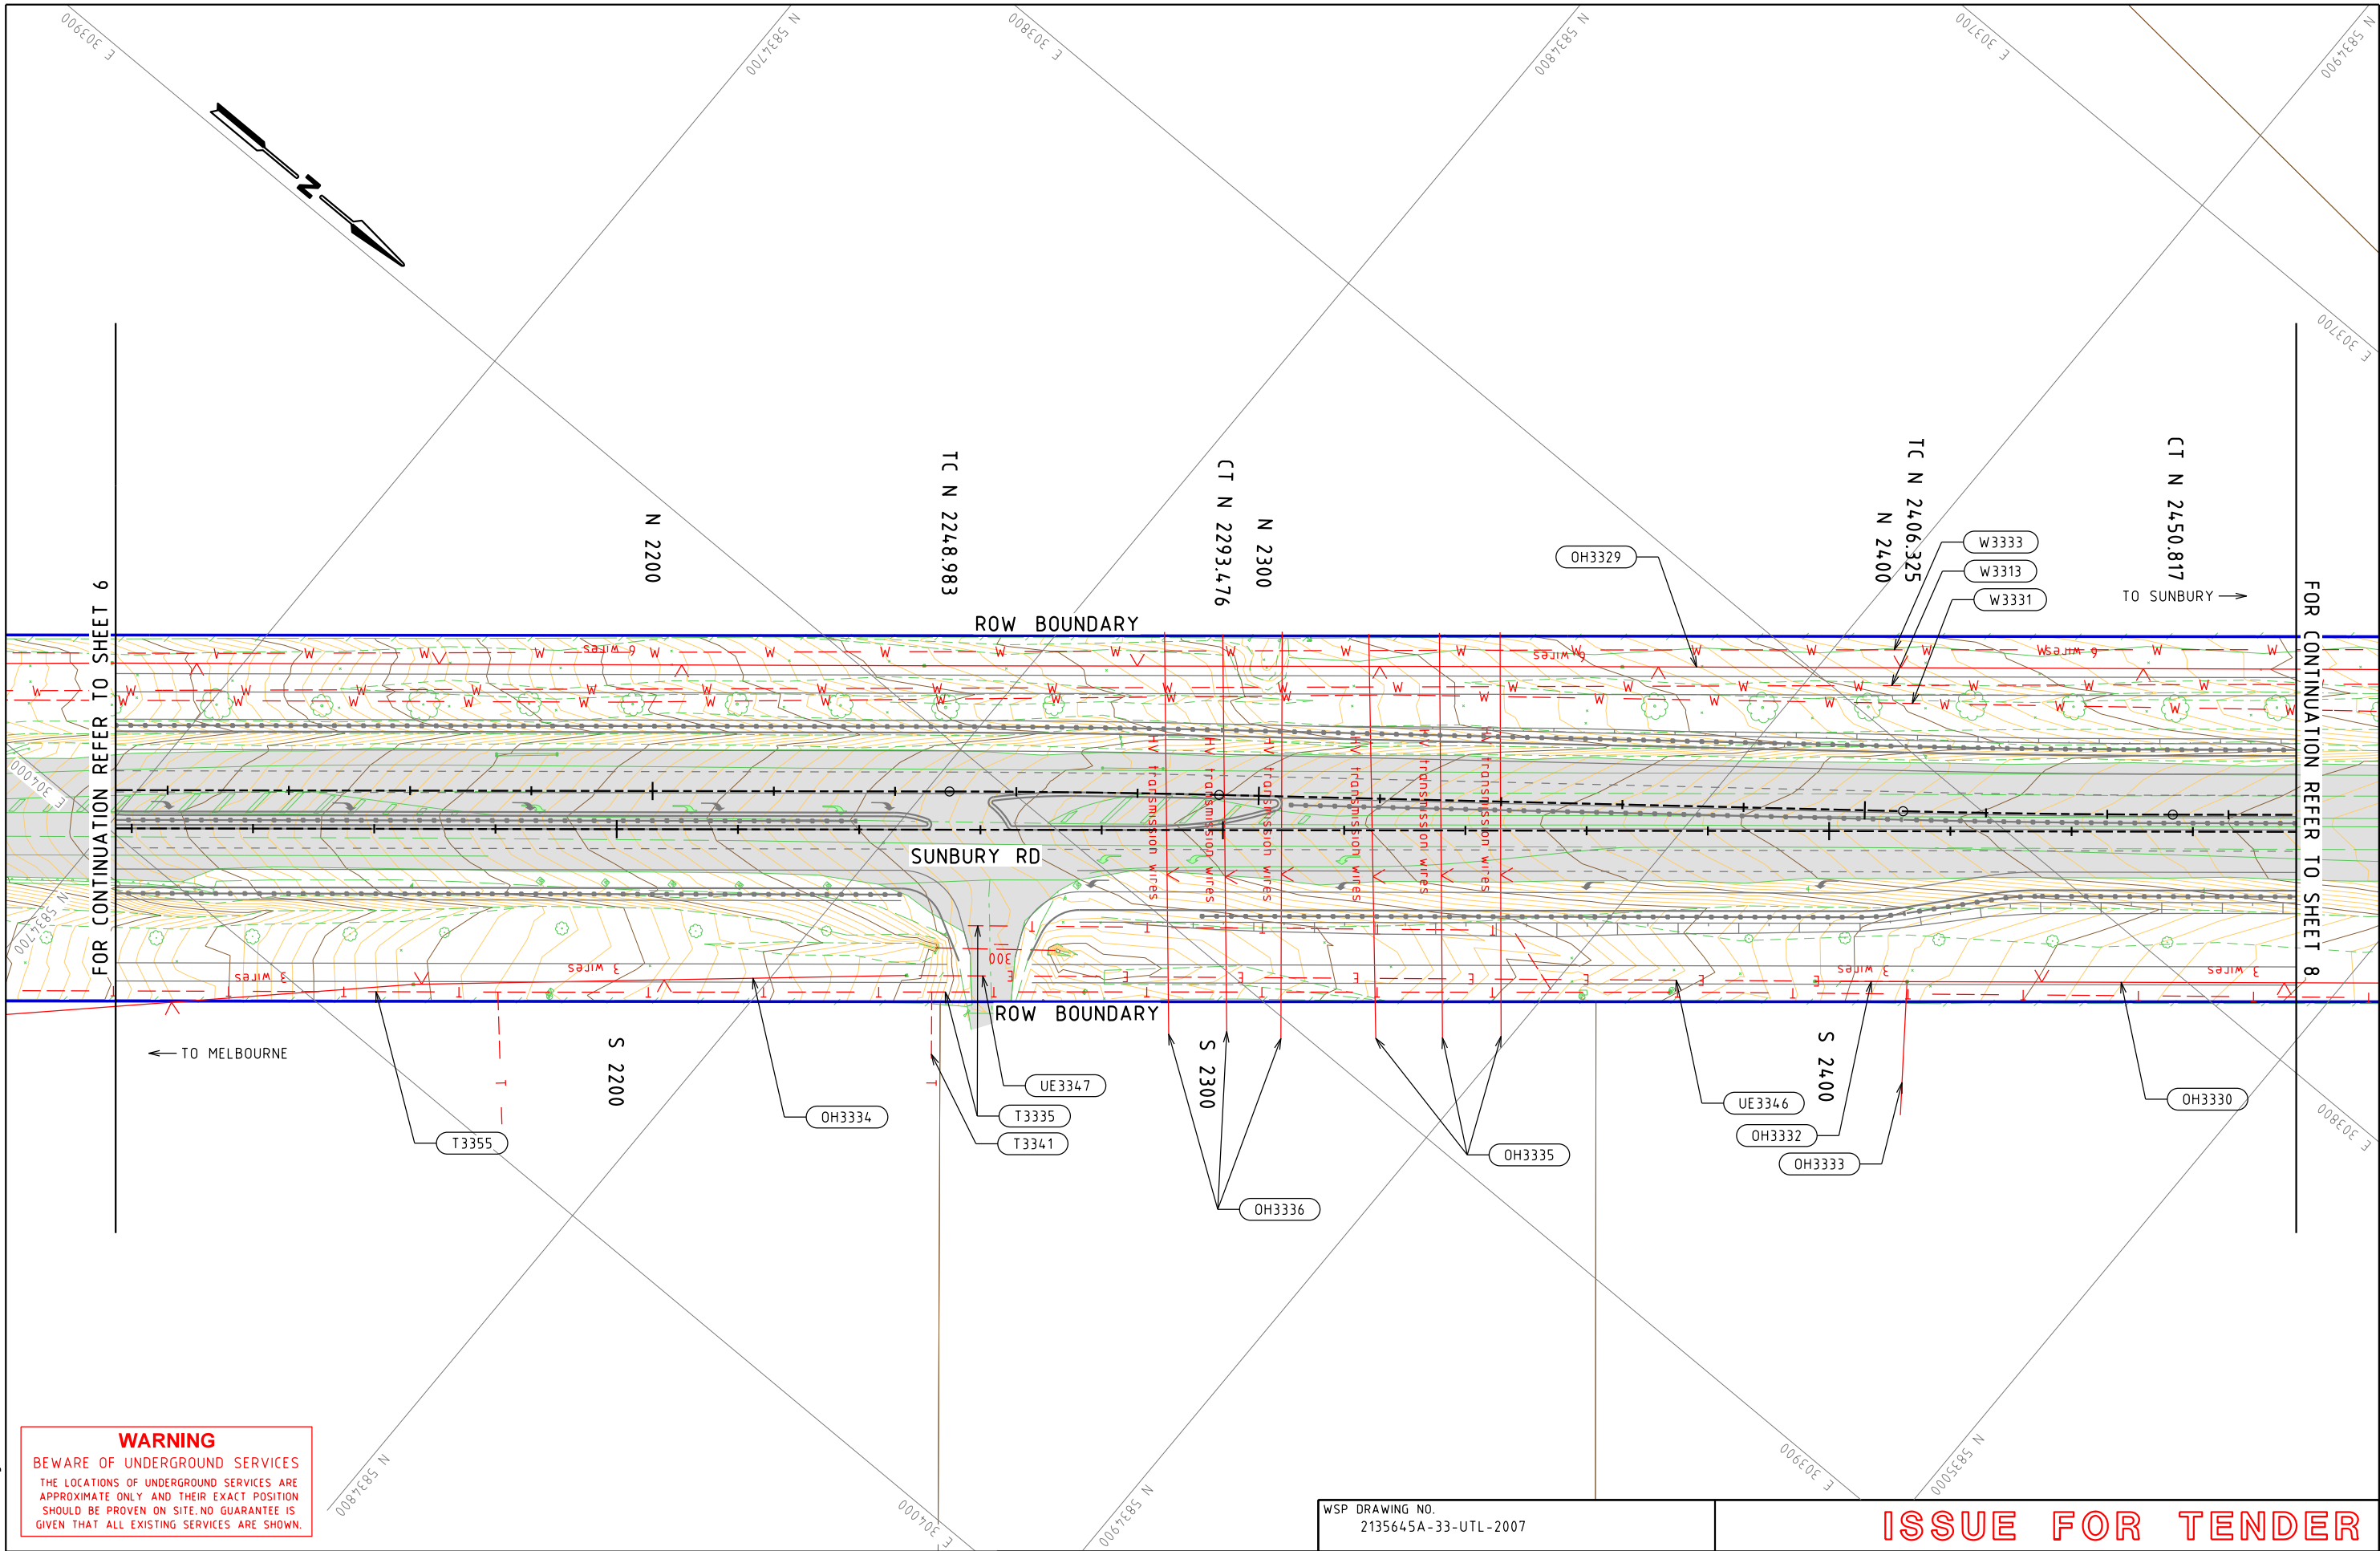

WARNING
BEWARE OF UNDERGROUND SERVICES
THE LOCATIONS OF UNDERGROUND SERVICES ARE APPROXIMATE ONLY AND THEIR EXACT POSITION SHOULD BE PROVEN ON SITE. NO GUARANTEE IS GIVEN THAT ALL EXISTING SERVICES ARE SHOWN.

E			
D			
C			
B	KS	23.01.19	DBYD FILES UPDATED WITH PROVEN SERVICES
A	KS	06.12.18	ISSUE FOR TENDER
ISSUE	APP'D	DATE	AMENDMENT

GENERAL NOTES

wsp
Level 15, 28 Freshwater Place, Southbank
Melbourne, VIC 3006, Australia
Tel: +61 3 9861 1111 Fax: +61 3 9861 1144
wsp.com

WSP DRAWING NO.
2135645A-33-UTL-2007

DESIGNED
C. HANNAH
23.01.19
APPROVED
K. SOLIMAN
06.12.18


CAT: PS101340_2135645A
PROJ: NORTHERN ROADS UPGRADE PROJECT
FILE: 2135645A-33-UTL-2007.dgn



SCALE OF METRES
HOR 0 10 20
VER 0 10 20

ISSUE FOR TENDER

SUNBURY RD BULLA - DIGGERS REST RD TO POWLETT ST UTILITY IMPACT ASSESSMENT PLAN			
FILE NO.	CONTRACT NO.	SHEET NO. 7	DRAWING NO. UTL-2007
			ISSUE B

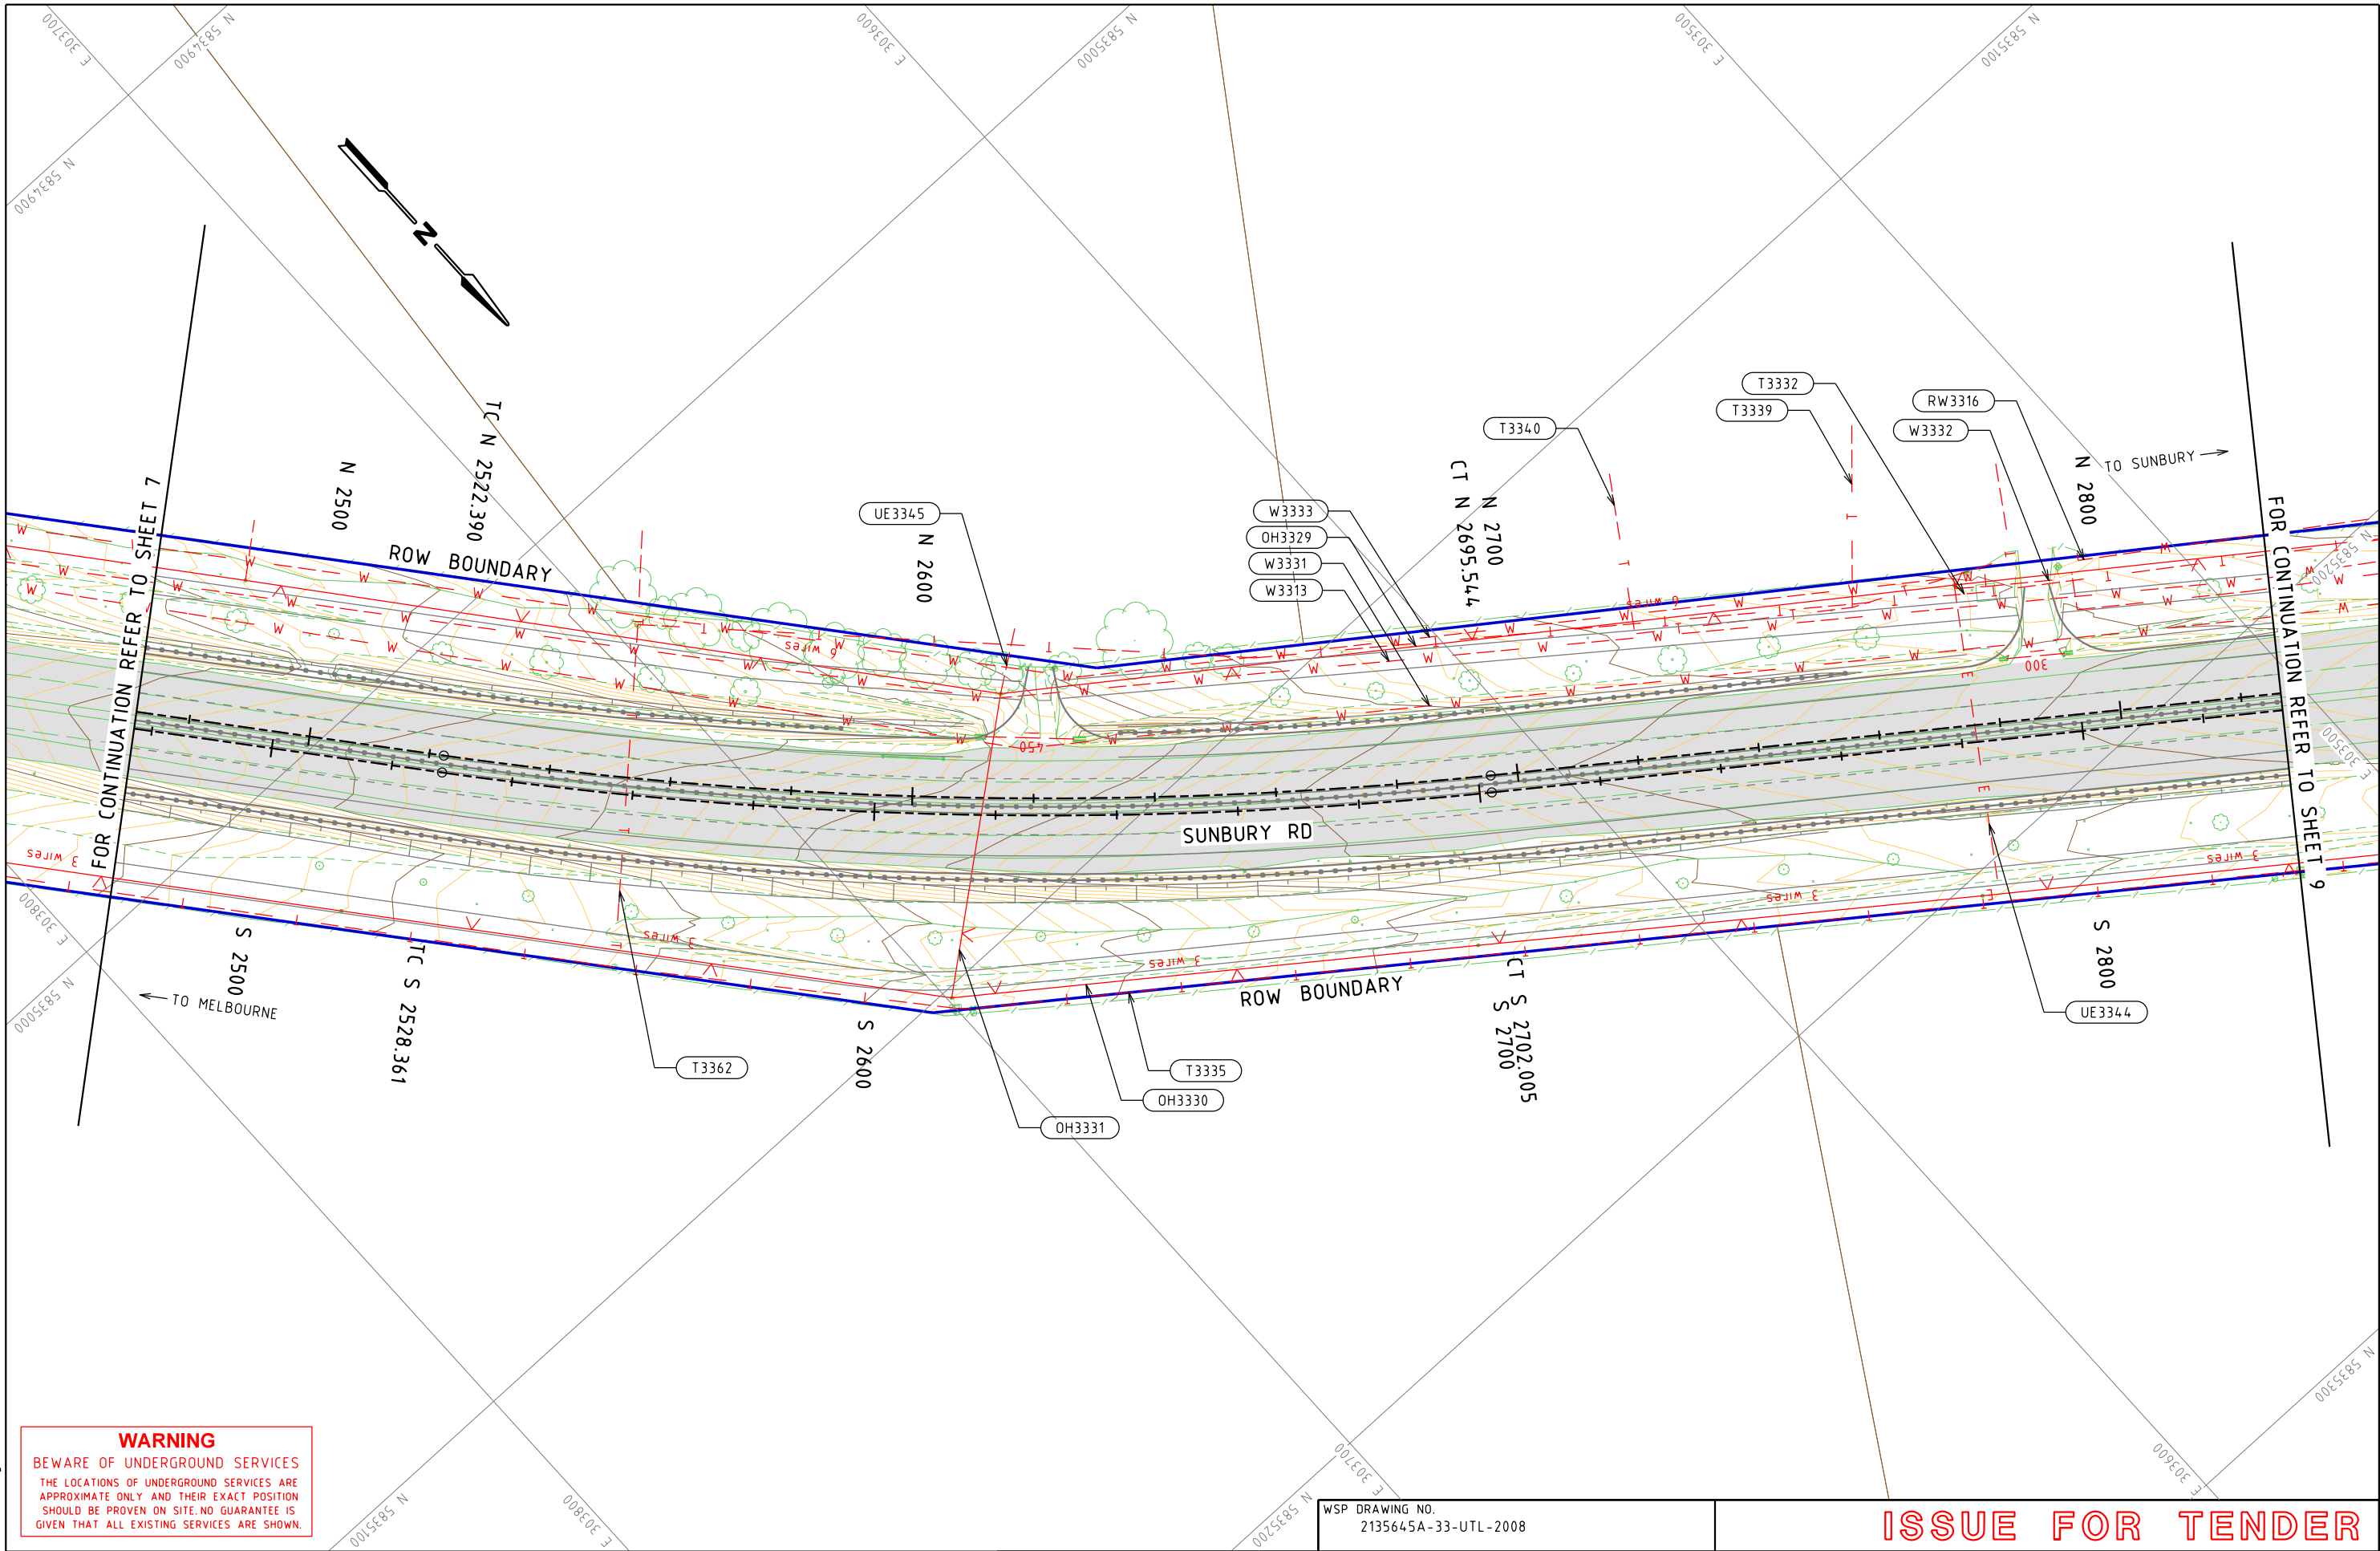

WARNING
BEWARE OF UNDERGROUND SERVICES
THE LOCATIONS OF UNDERGROUND SERVICES ARE APPROXIMATE ONLY AND THEIR EXACT POSITION SHOULD BE PROVEN ON SITE. NO GUARANTEE IS GIVEN THAT ALL EXISTING SERVICES ARE SHOWN.

E			
D			
C			
B	KS	23.01.19	DBYD FILES UPDATED WITH PROVEN SERVICES
A	KS	06.12.18	ISSUE FOR TENDER
ISSUE	APP'D	DATE	AMENDMENT

GENERAL NOTES

wsp

Level 15, 28 Freshwater Place, Southbank
Melbourne, VIC 3006, Australia
Tel: +61 3 9861 1111 Fax: +61 3 9861 1144
wsp.com

WSP DRAWING NO.
2135645A-33-UTL-2008

DESIGNED
C. HANNAH
23.01.19

APPROVED
K. SOLIMAN
06.12.18

CAT: PS101340_2135645A
PROJ: NORTHERN ROADS UPGRADE PROJECT
FILE: 2135645A-33-UTL-2008.dgn


ISSUE FOR TENDER

SUNBURY RD
BULLA - DIGGERS REST RD TO POWLETT ST
UTILITY IMPACT ASSESSMENT
PLAN

MAJOR ROAD PROJECTS AUTHORITY

SCALE OF METRES
HOR 0 10 20
VER 0 10 20

FILE NO.	CONTRACT NO.	SHEET NO. 8	DRAWING NO. UTL-2008	ISSUE B
----------	--------------	----------------	-------------------------	------------

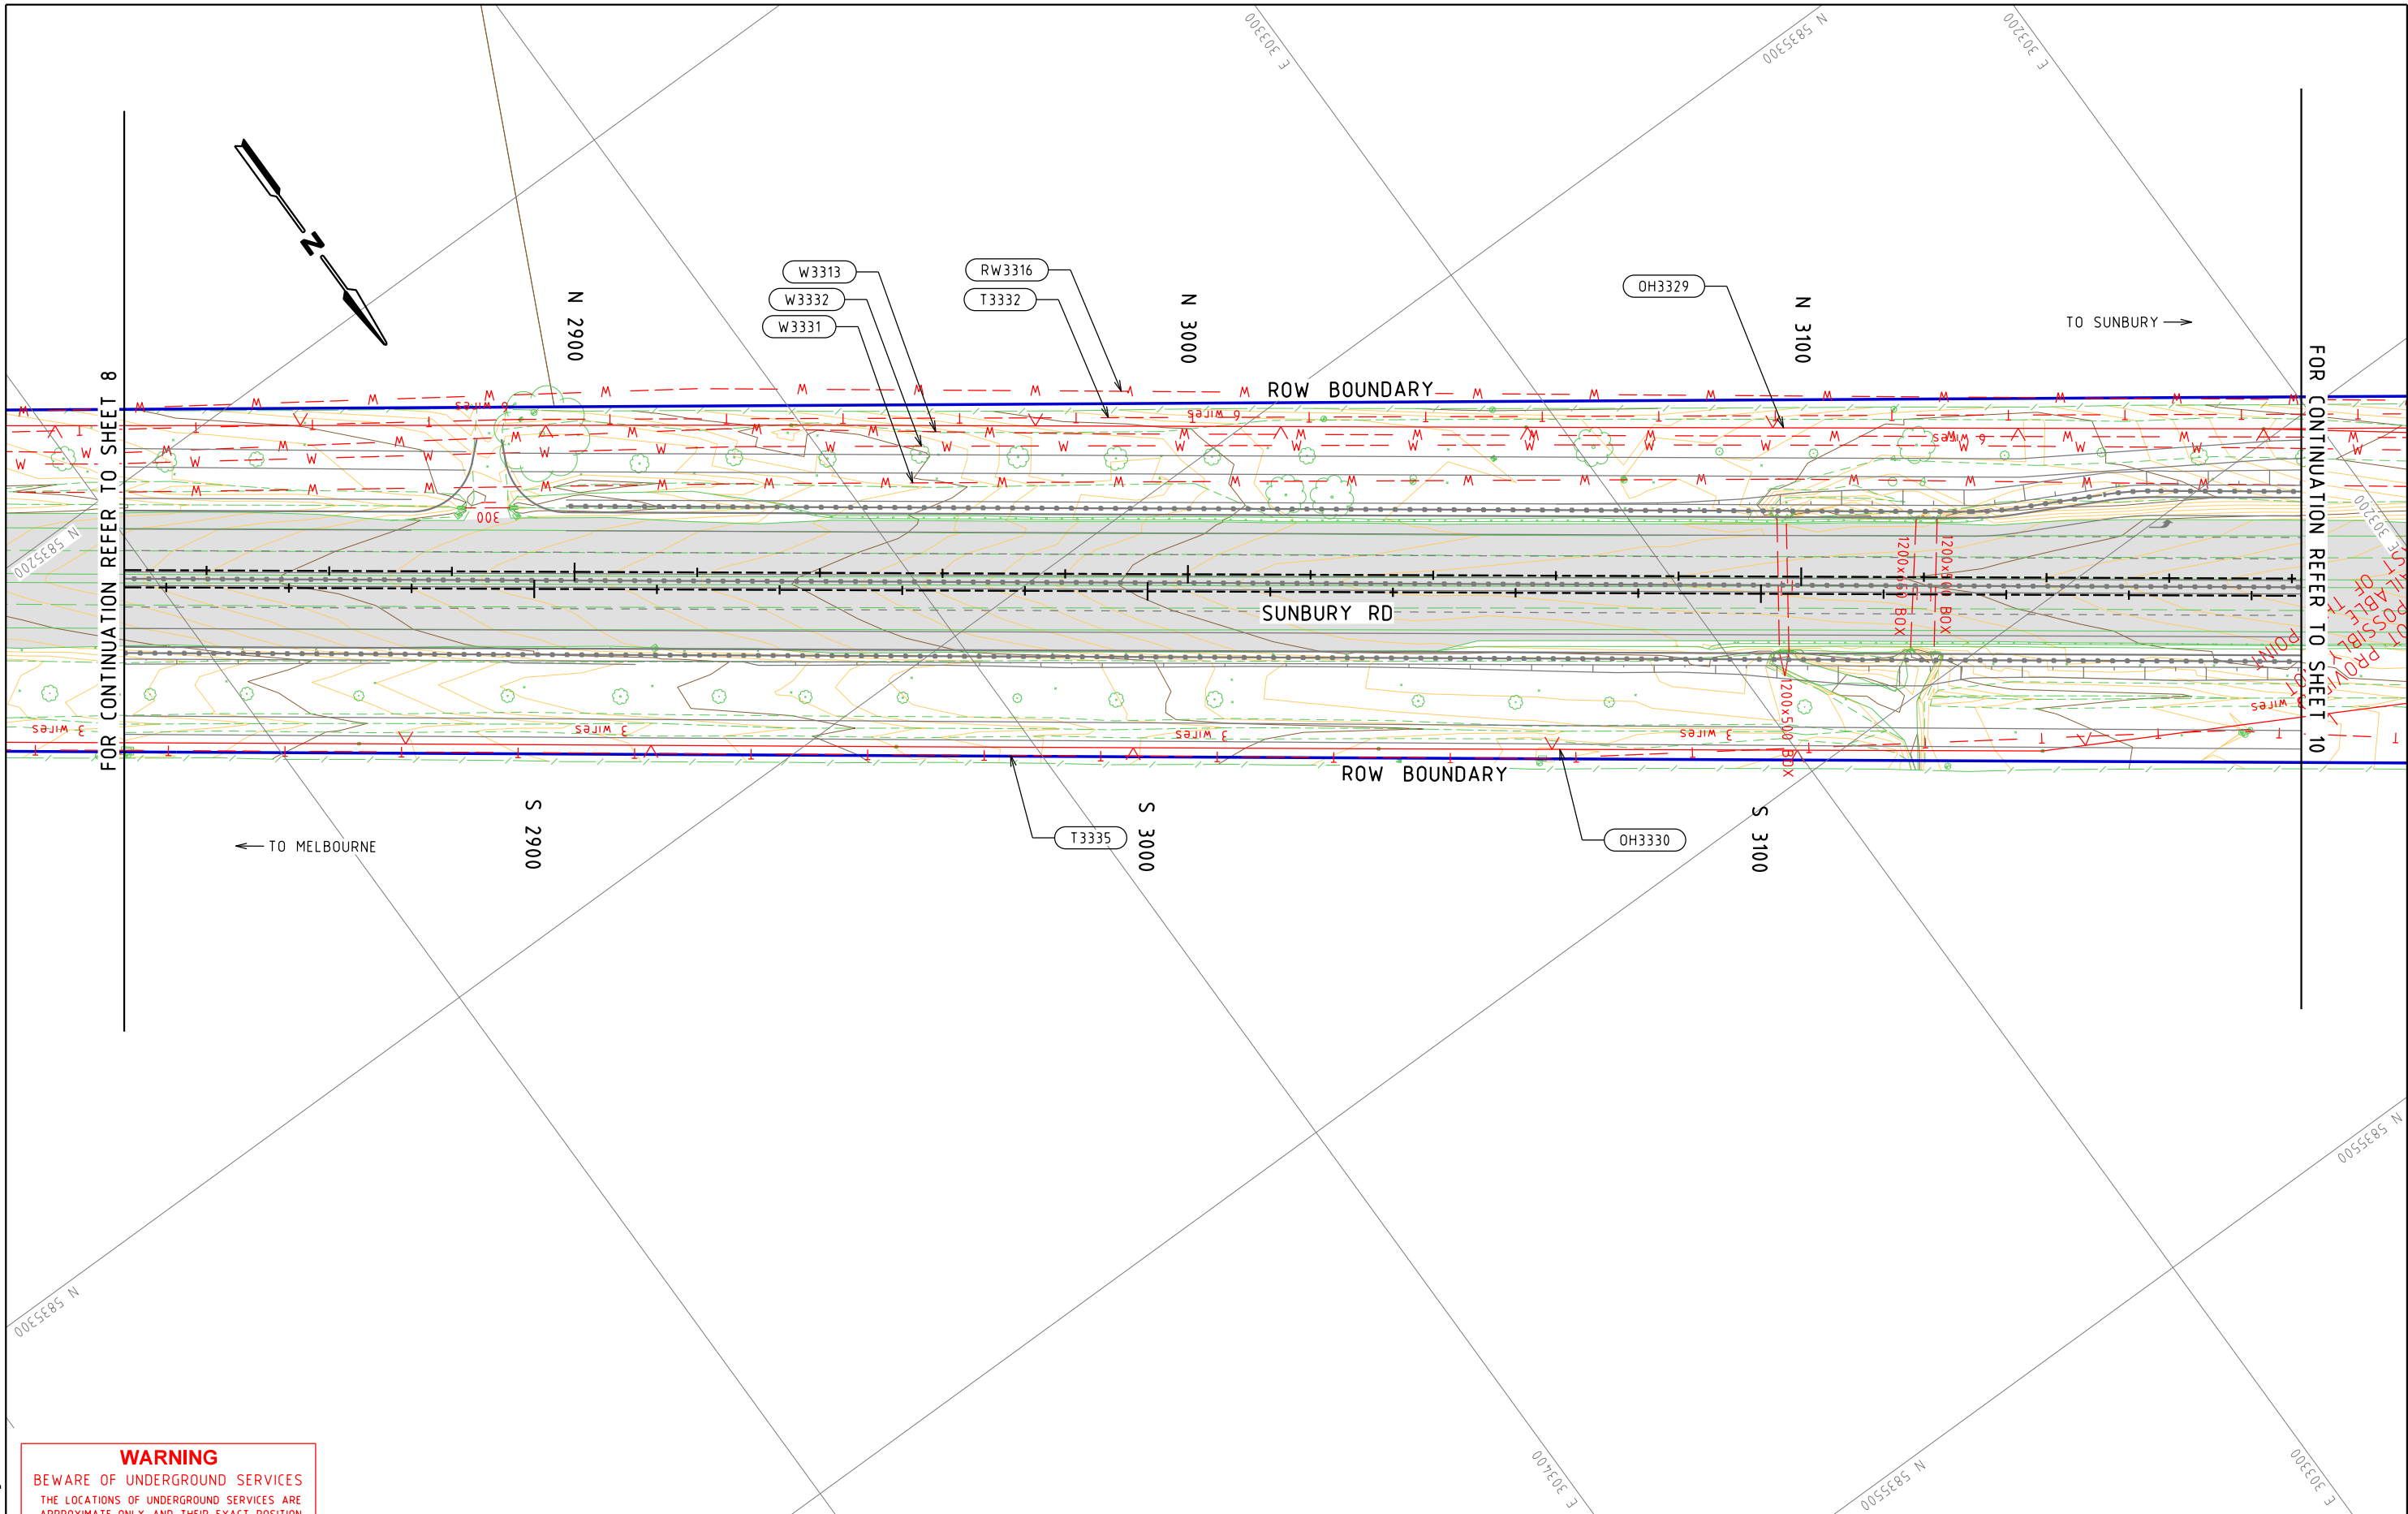

WARNING
BEWARE OF UNDERGROUND SERVICES
THE LOCATIONS OF UNDERGROUND SERVICES ARE APPROXIMATE ONLY AND THEIR EXACT POSITION SHOULD BE PROVEN ON SITE. NO GUARANTEE IS GIVEN THAT ALL EXISTING SERVICES ARE SHOWN.

E			
D			
C			
B	KS	23.01.19	DBYD FILES UPDATED WITH PROVEN SERVICES
A	KS	06.12.18	ISSUE FOR TENDER
ISSUE	APP'D	DATE	AMENDMENT

GENERAL NOTES

wsp
Level 15, 28 Freshwater Place, Southbank
Melbourne, VIC 3006, Australia
Tel: +61 3 9861 1111 Fax: +61 3 9861 1144
wsp.com

WSP DRAWING NO.
2135645A-33-UTL-2009

DESIGNED
C. HANNAH
23.01.19

APPROVED
K. SOLIMAN
06.12.18

CAT: PS101340_2135645A
PROJ: NORTHERN ROADS UPGRADE PROJECT
FILE: 2135645A-33-UTL-2009.dgn




SCALE OF METRES
HOR 0 10 20
VER 0 10 20

ISSUE FOR TENDER

SUNBURY RD
BULLA - DIGGERS REST RD TO POWLETT ST
UTILITY IMPACT ASSESSMENT
PLAN

FILE NO.	CONTRACT NO.	SHEET NO. 9	DRAWING NO. UTL-2009	ISSUE B
----------	--------------	----------------	-------------------------	------------

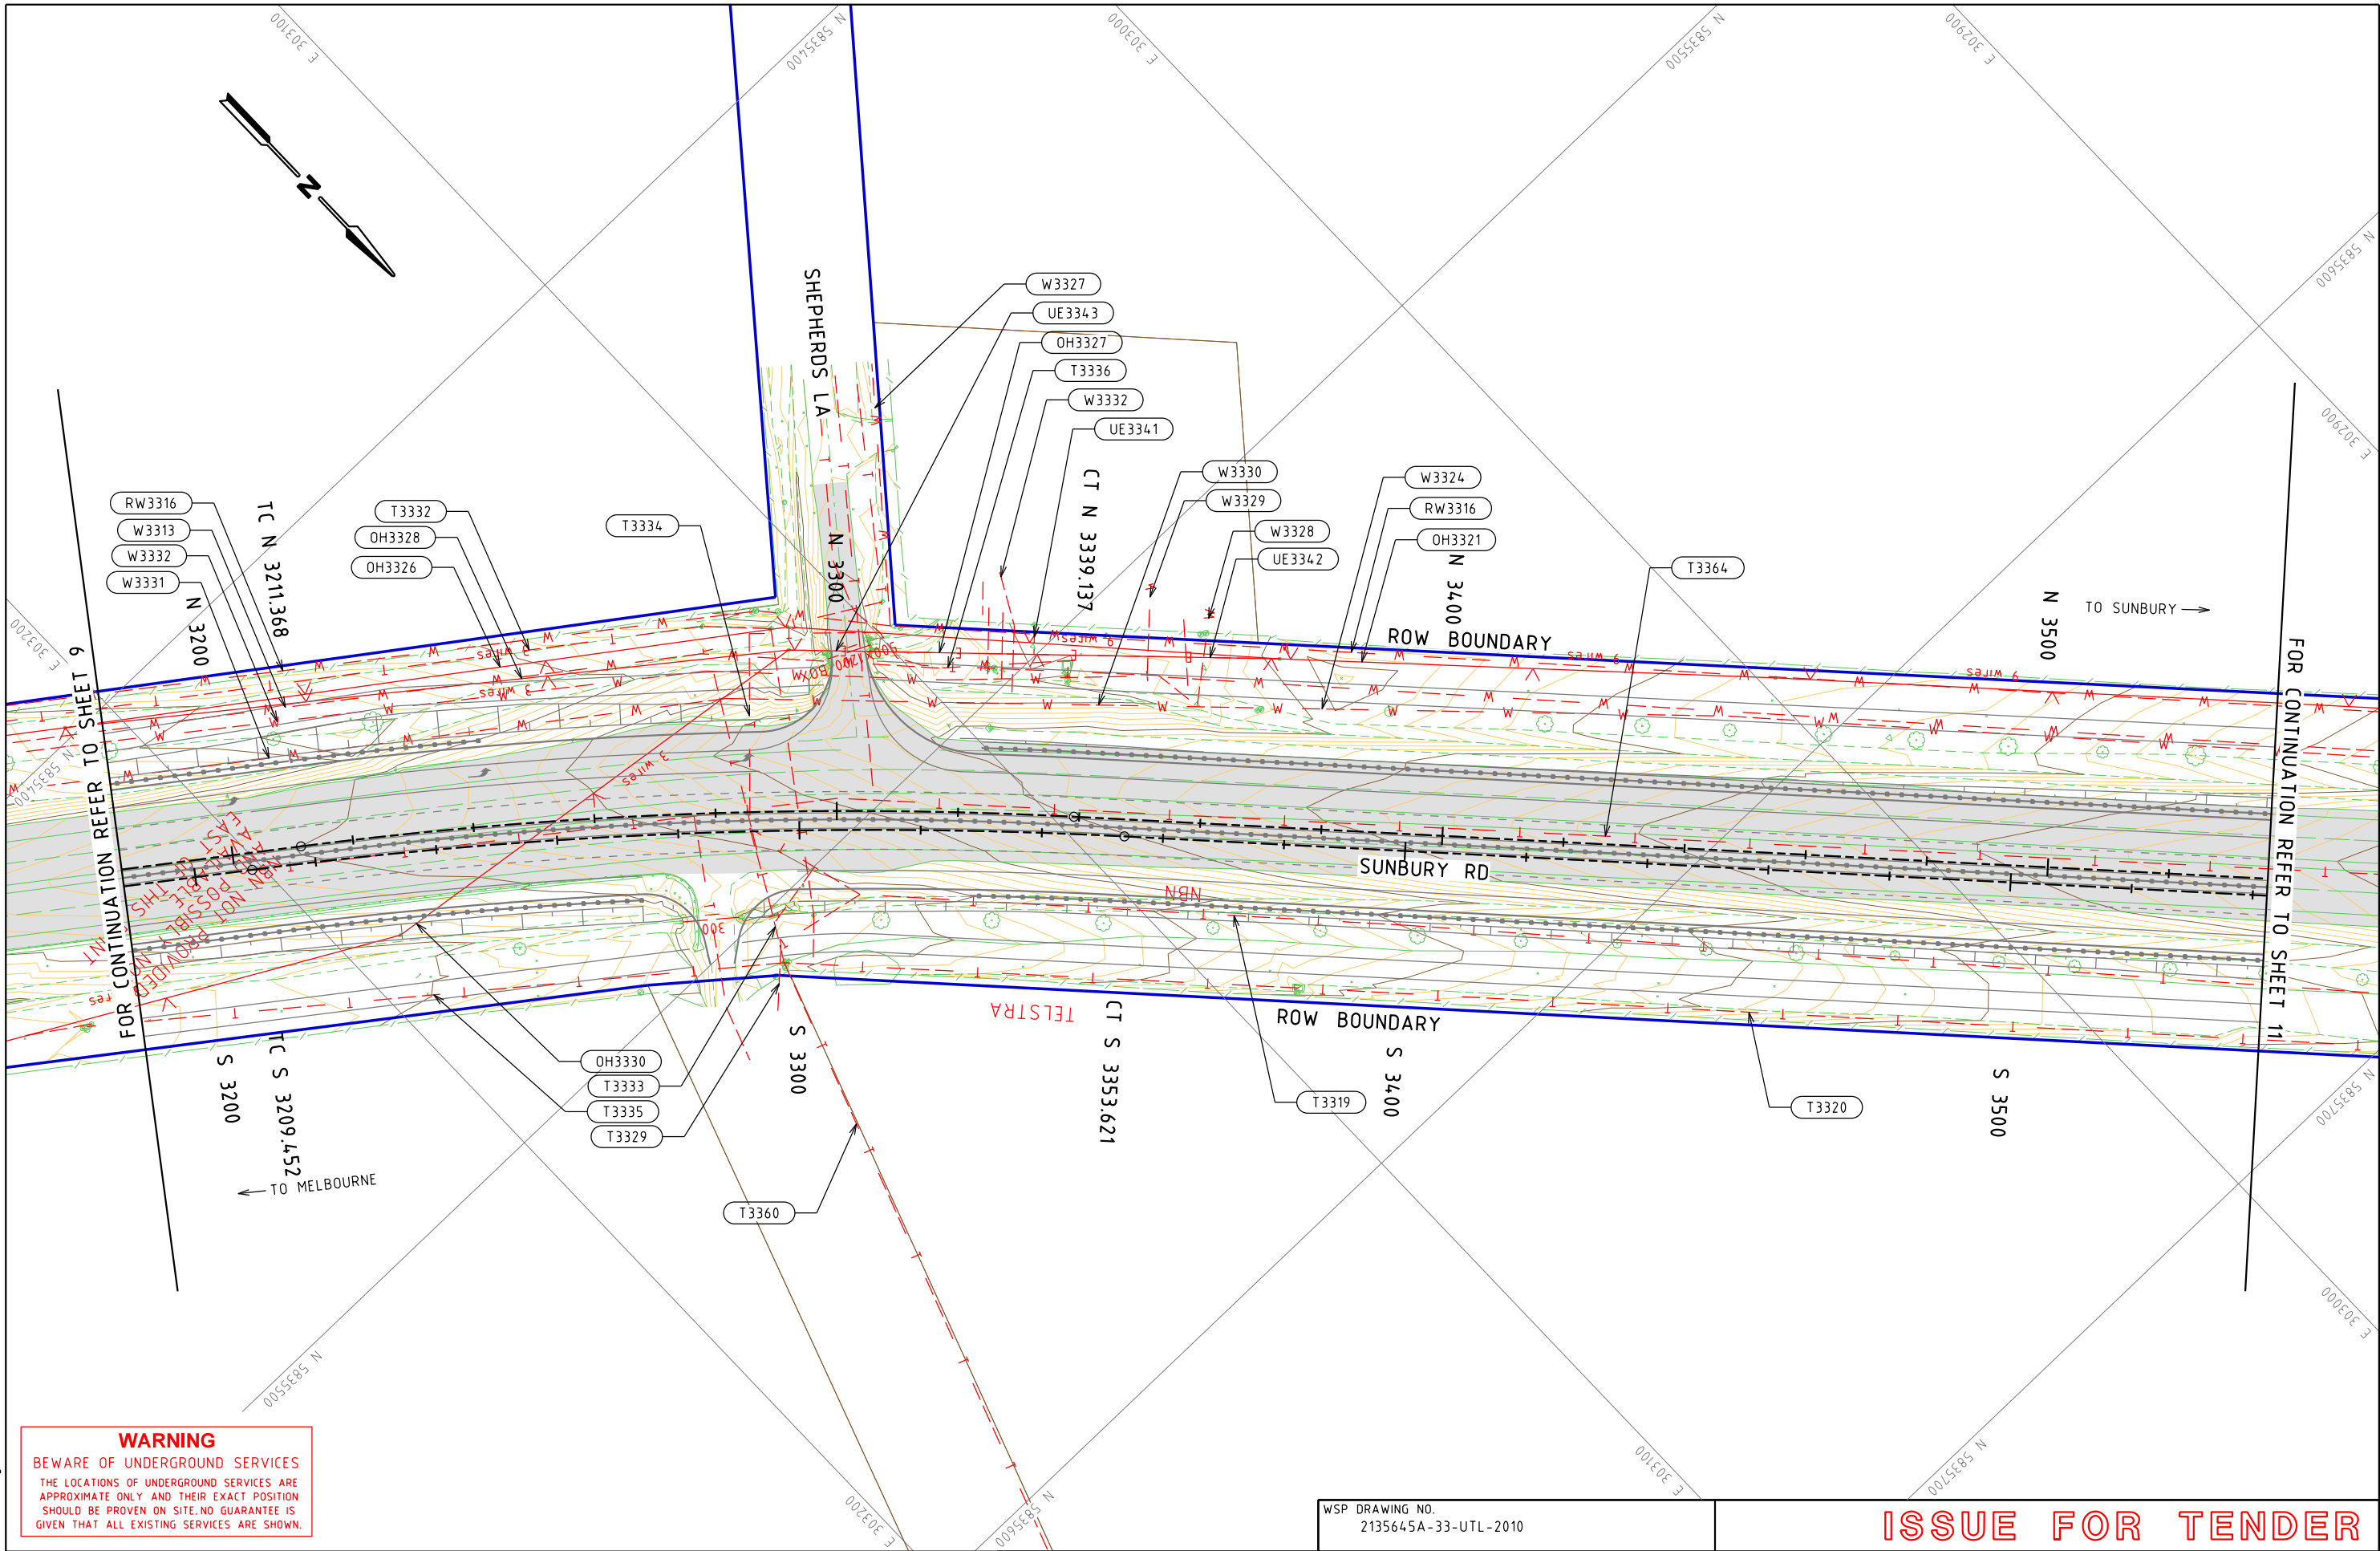

WARNING
BEWARE OF UNDERGROUND SERVICES
THE LOCATIONS OF UNDERGROUND SERVICES ARE APPROXIMATE ONLY AND THEIR EXACT POSITION SHOULD BE PROVEN ON SITE. NO GUARANTEE IS GIVEN THAT ALL EXISTING SERVICES ARE SHOWN.

E			
D			
C			
B	KS	23.01.19	DBYD FILES UPDATED WITH PROVEN SERVICES
A	KS	06.12.18	ISSUE FOR TENDER
ISSUE	APP'D	DATE	AMENDMENT

GENERAL NOTES

wsp
Level 15, 28 Freshwater Place, Southbank
Melbourne, VIC 3006, Australia
Tel: +61 3 9861 1111 Fax: +61 3 9861 1144
wsp.com

WSP DRAWING NO.
2135645A-33-UTL-2010

DESIGNED
C. HANNAH
23.01.19

APPROVED
K. SOLIMAN
06.12.18

CAT: PS101340_2135645A
PROJ: NORTHERN ROADS UPGRADE PROJECT
FILE: 2135645A-33-UTL-2010.dgn




SCALE OF METRES
HOR 0 10 20
VER 0 10 20

ISSUE FOR TENDER

SUNBURY RD
BULLA - DIGGERS REST RD TO POWLETT ST
UTILITY IMPACT ASSESSMENT
PLAN

FILE NO.	CONTRACT NO.	SHEET NO. 10	DRAWING NO. UTL-2010	ISSUE B
----------	--------------	-----------------	-------------------------	------------

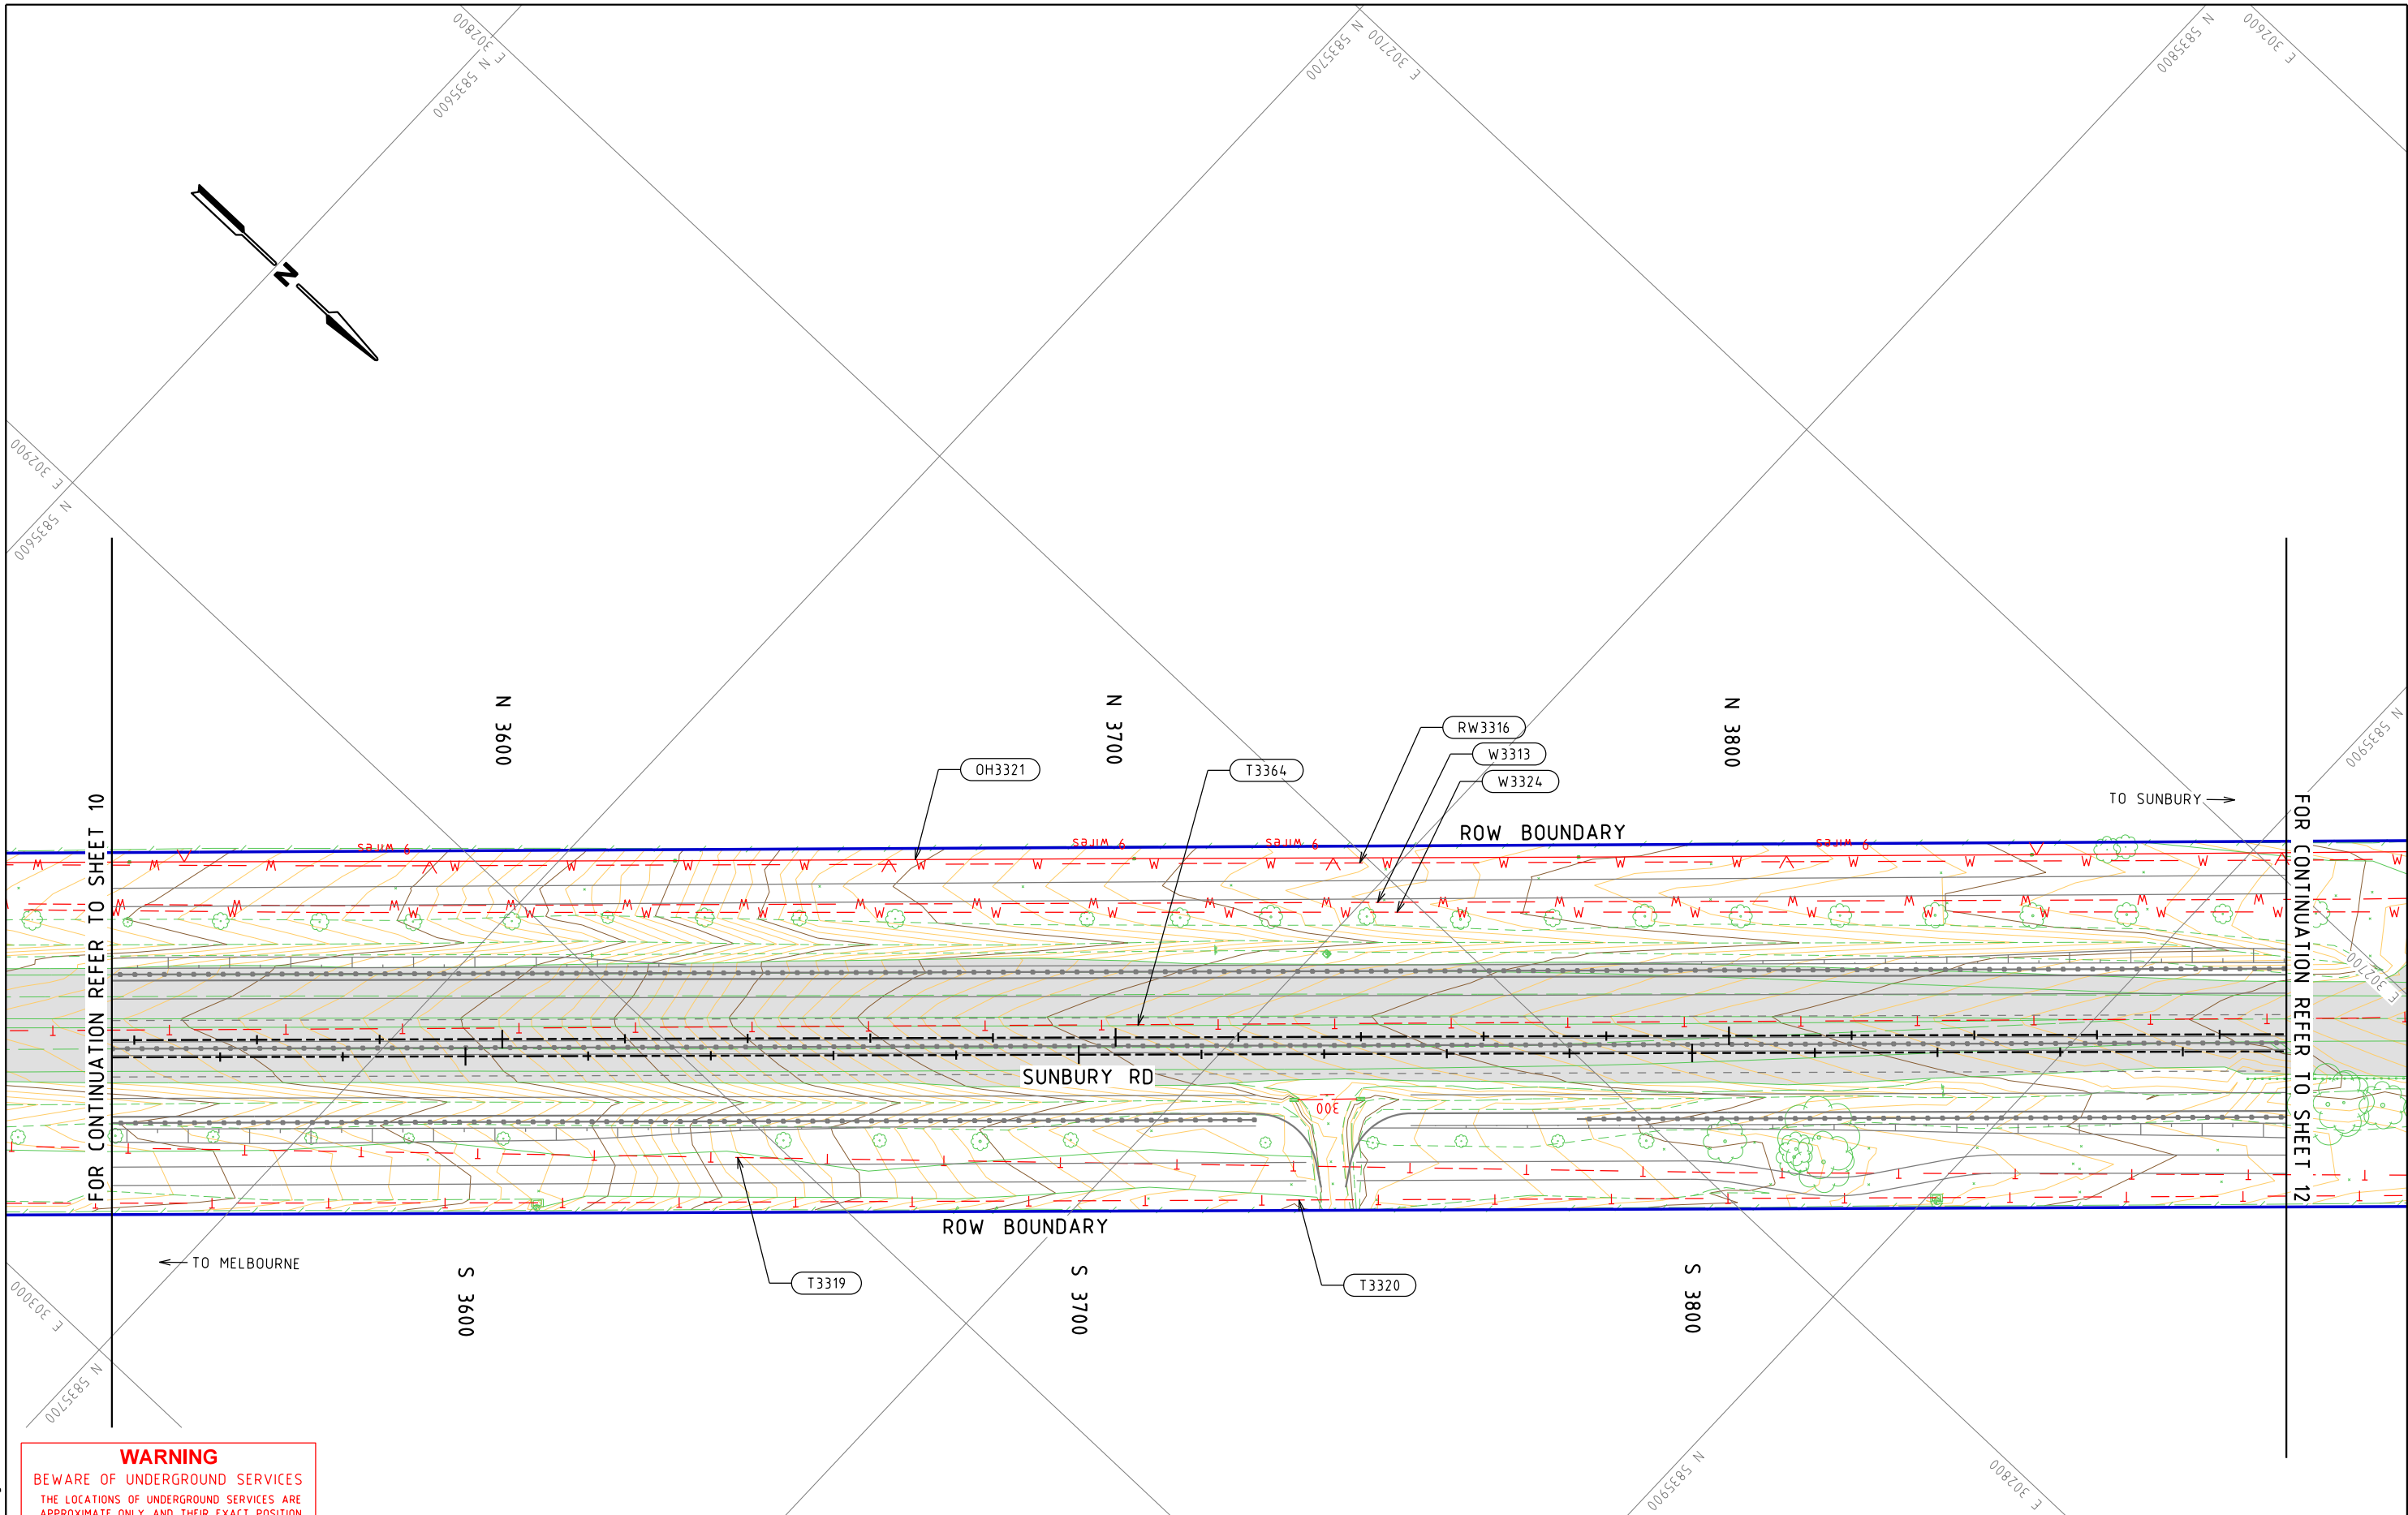

WARNING
BEWARE OF UNDERGROUND SERVICES
THE LOCATIONS OF UNDERGROUND SERVICES ARE APPROXIMATE ONLY AND THEIR EXACT POSITION SHOULD BE PROVEN ON SITE. NO GUARANTEE IS GIVEN THAT ALL EXISTING SERVICES ARE SHOWN.

E			
D			
C			
B	KS	23.01.19	DBYD FILES UPDATED WITH PROVEN SERVICES
A	KS	06.12.18	ISSUE FOR TENDER
ISSUE	APP'D	DATE	AMENDMENT

GENERAL NOTES

wsp
Level 15, 28 Freshwater Place, Southbank
Melbourne, VIC 3006, Australia
Tel: +61 3 9861 1111 Fax: +61 3 9861 1144
wsp.com

WSP DRAWING NO.
2135645A-33-UTL-2011

DESIGNED
C. HANNAH
23.01.19

APPROVED
K. SOLIMAN
06.12.18

CAT: PS101340_2135645A
PROJ: NORTHERN ROADS UPGRADE PROJECT
FILE: 2135645A-33-UTL-2011.dgn




SCALE OF METRES
HOR 0 10 20
VER 0 10 20

ISSUE FOR TENDER

SUNBURY RD BULLA - DIGGERS REST RD TO POWLETT ST UTILITY IMPACT ASSESSMENT PLAN			
FILE NO.	CONTRACT NO.	SHEET NO. 11	DRAWING NO. UTL-2011
		ISSUE B	

23/01/2019 Default
3:54:34 PM 2135645A-33-UTL-2011.dgn

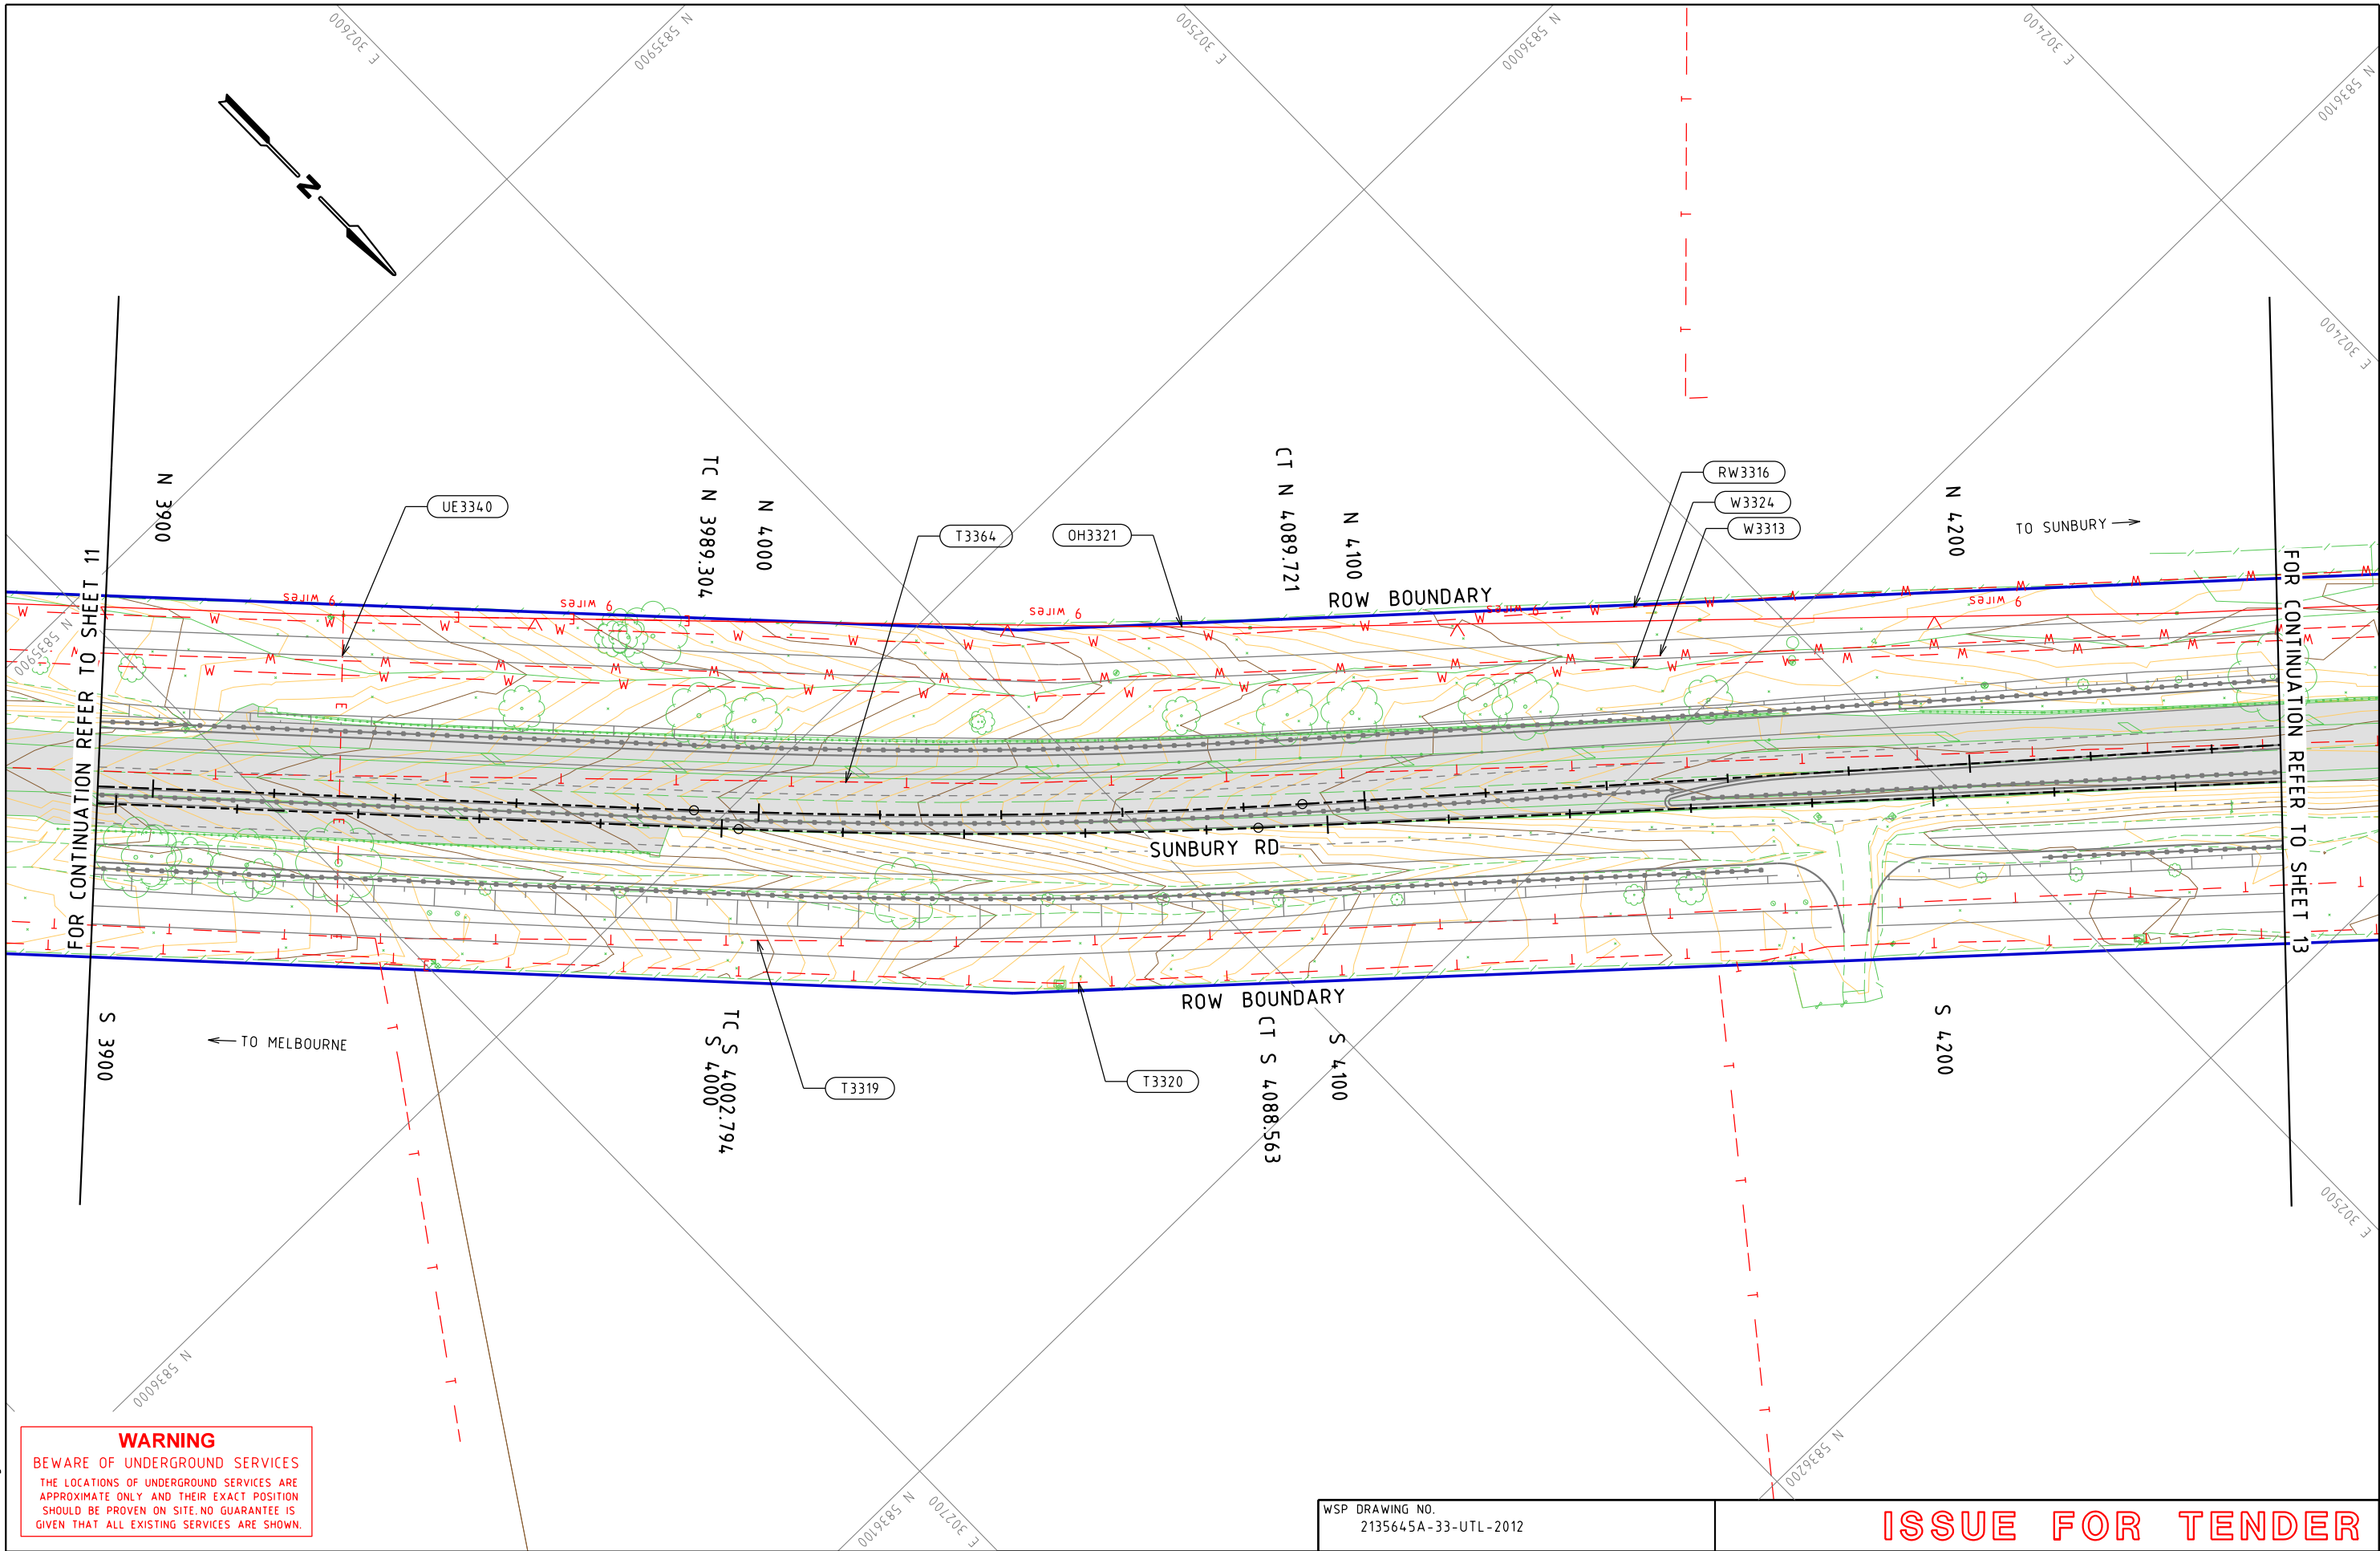

WARNING
BEWARE OF UNDERGROUND SERVICES
THE LOCATIONS OF UNDERGROUND SERVICES ARE APPROXIMATE ONLY AND THEIR EXACT POSITION SHOULD BE PROVEN ON SITE. NO GUARANTEE IS GIVEN THAT ALL EXISTING SERVICES ARE SHOWN.

E			
D			
C			
B	KS	23.01.19	DBYD FILES UPDATED WITH PROVEN SERVICES
A	KS	06.12.18	ISSUE FOR TENDER
ISSUE	APP'D	DATE	AMENDMENT

GENERAL NOTES

wsp
Level 15, 28 Freshwater Place, Southbank
Melbourne, VIC 3006, Australia
Tel: +61 3 9861 1111 Fax: +61 3 9861 1144
wsp.com

WSP DRAWING NO.
2135645A-33-UTL-2012

DESIGNED
C. HANNAH
23.01.19

APPROVED
K. SOLIMAN
06.12.18

CAT: PS101340_2135645A
PROJ: NORTHERN ROADS UPGRADE PROJECT
FILE: 2135645A-33-UTL-2012.dgn




SCALE OF METRES
HOR 0 10 20
VER 0 10 20

ISSUE FOR TENDER

SUNBURY RD
BULLA - DIGGERS REST RD TO POWLETT ST
UTILITY IMPACT ASSESSMENT
PLAN

FILE NO.	CONTRACT NO.	SHEET NO. 12	DRAWING NO. UTL-2012	ISSUE B
----------	--------------	-----------------	-------------------------	------------

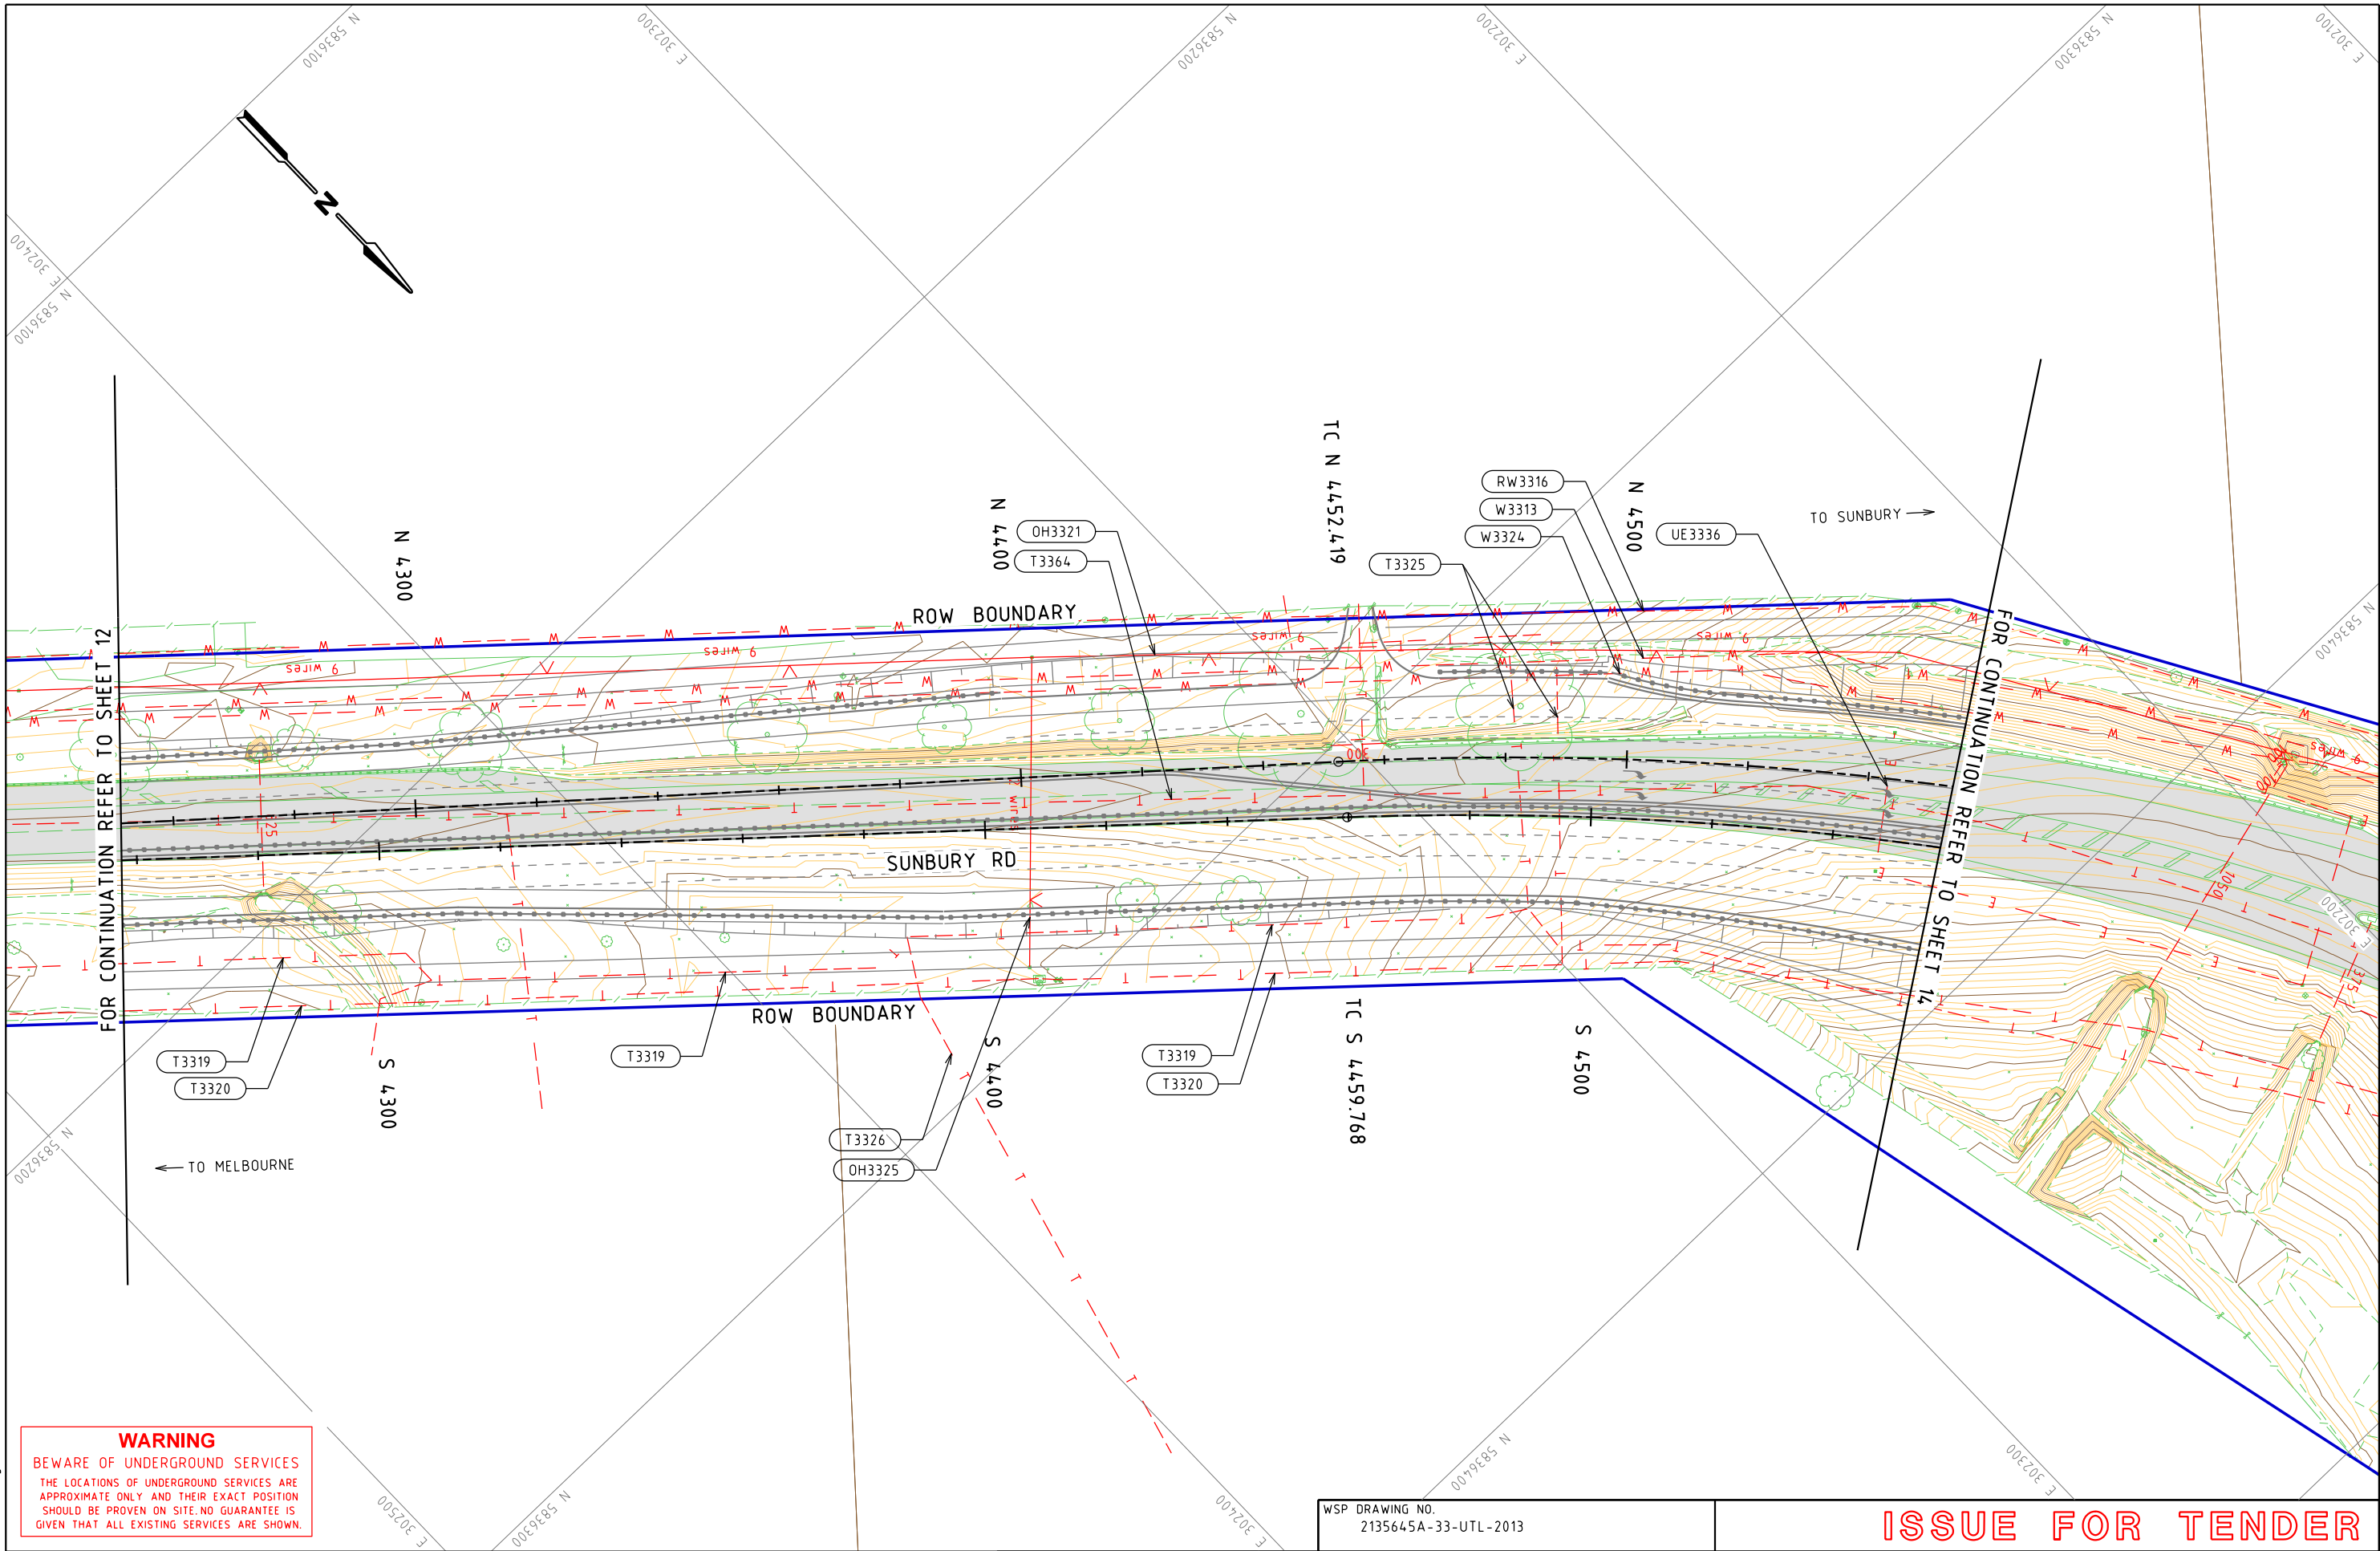

WARNING
BEWARE OF UNDERGROUND SERVICES
THE LOCATIONS OF UNDERGROUND SERVICES ARE APPROXIMATE ONLY AND THEIR EXACT POSITION SHOULD BE PROVEN ON SITE. NO GUARANTEE IS GIVEN THAT ALL EXISTING SERVICES ARE SHOWN.

E			
D			
C			
B	KS	23.01.19	DBYD FILES UPDATED WITH PROVEN SERVICES
A	KS	06.12.18	ISSUE FOR TENDER
ISSUE	APP'D	DATE	AMENDMENT

GENERAL NOTES

wsp
Level 15, 28 Freshwater Place, Southbank
Melbourne, VIC 3006, Australia
Tel: +61 3 9861 1111 Fax: +61 3 9861 1144
wsp.com

WSP DRAWING NO.
2135645A-33-UTL-2013

DESIGNED
C. HANNAH
23.01.19

APPROVED
K. SOLIMAN
06.12.18

CAT: PS101340_2135645A
PROJ: NORTHERN ROADS UPGRADE PROJECT
FILE: 2135645A-33-UTL-2013.dgn




SCALE OF METRES
HOR 0 10 20
VER 0 10 20

ISSUE FOR TENDER

SUNBURY RD
BULLA - DIGGERS REST RD TO POWLETT ST
UTILITY IMPACT ASSESSMENT
PLAN

FILE NO.	CONTRACT NO.	SHEET NO. 13	DRAWING NO. UTL-2013	ISSUE B
----------	--------------	-----------------	-------------------------	------------

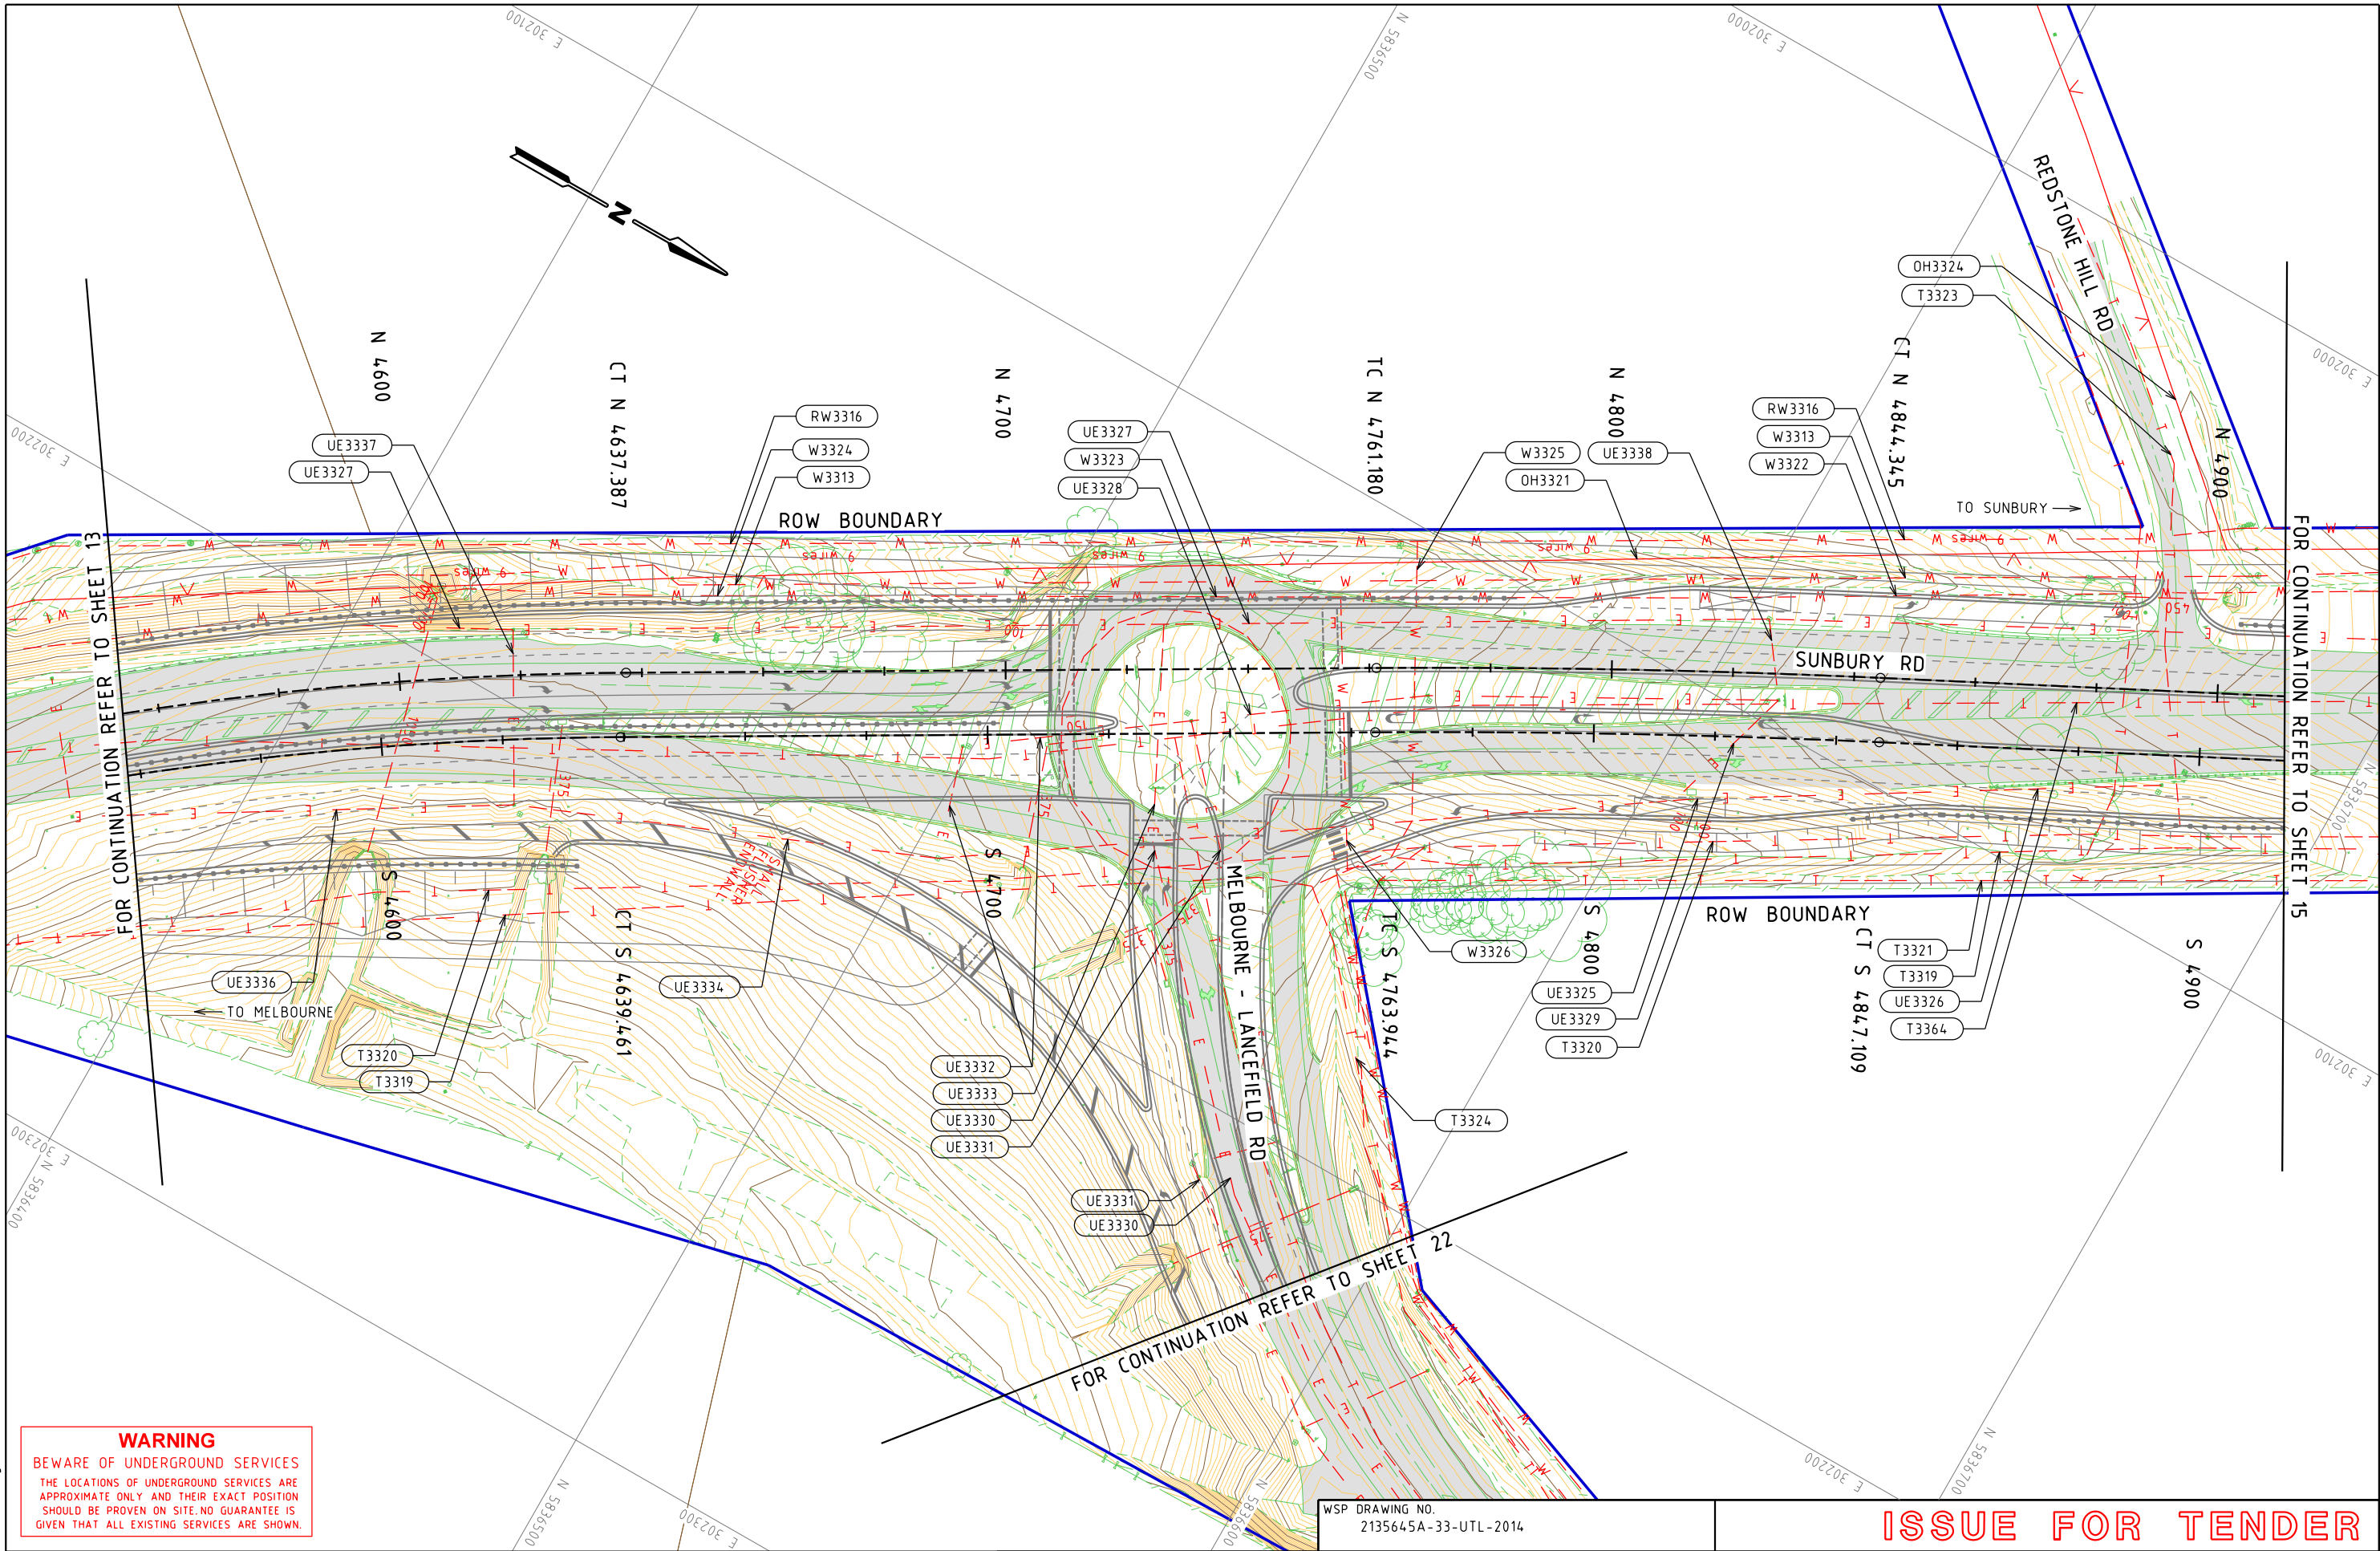

WARNING
BEWARE OF UNDERGROUND SERVICES
THE LOCATIONS OF UNDERGROUND SERVICES ARE APPROXIMATE ONLY AND THEIR EXACT POSITION SHOULD BE PROVEN ON SITE. NO GUARANTEE IS GIVEN THAT ALL EXISTING SERVICES ARE SHOWN.

E			
D			
C			
B	KS	23.01.19	DBYD FILES UPDATED WITH PROVEN SERVICES
A	KS	06.12.18	ISSUE FOR TENDER
ISSUE	APP'D	DATE	AMENDMENT

GENERAL NOTES



WSP DRAWING NO.
2135645A-33-UTL-2014

DESIGNED
C. HANNAH
23.01.19



APPROVED
K. SOLIMAN
06.12.18

CAT: PS101340_2135645A
PROJ: NORTHERN ROADS UPGRADE PROJECT
FILE: 2135645A-33-UTL-2014.dgn

ISSUE FOR TENDER

SUNBURY RD
BULLA - DIGGERS REST RD TO POWLETT ST
UTILITY IMPACT ASSESSMENT
PLAN

FILE NO.	CONTRACT NO.	SHEET NO. 14	DRAWING NO. UTL-2014	ISSUE B
----------	--------------	-----------------	-------------------------	------------

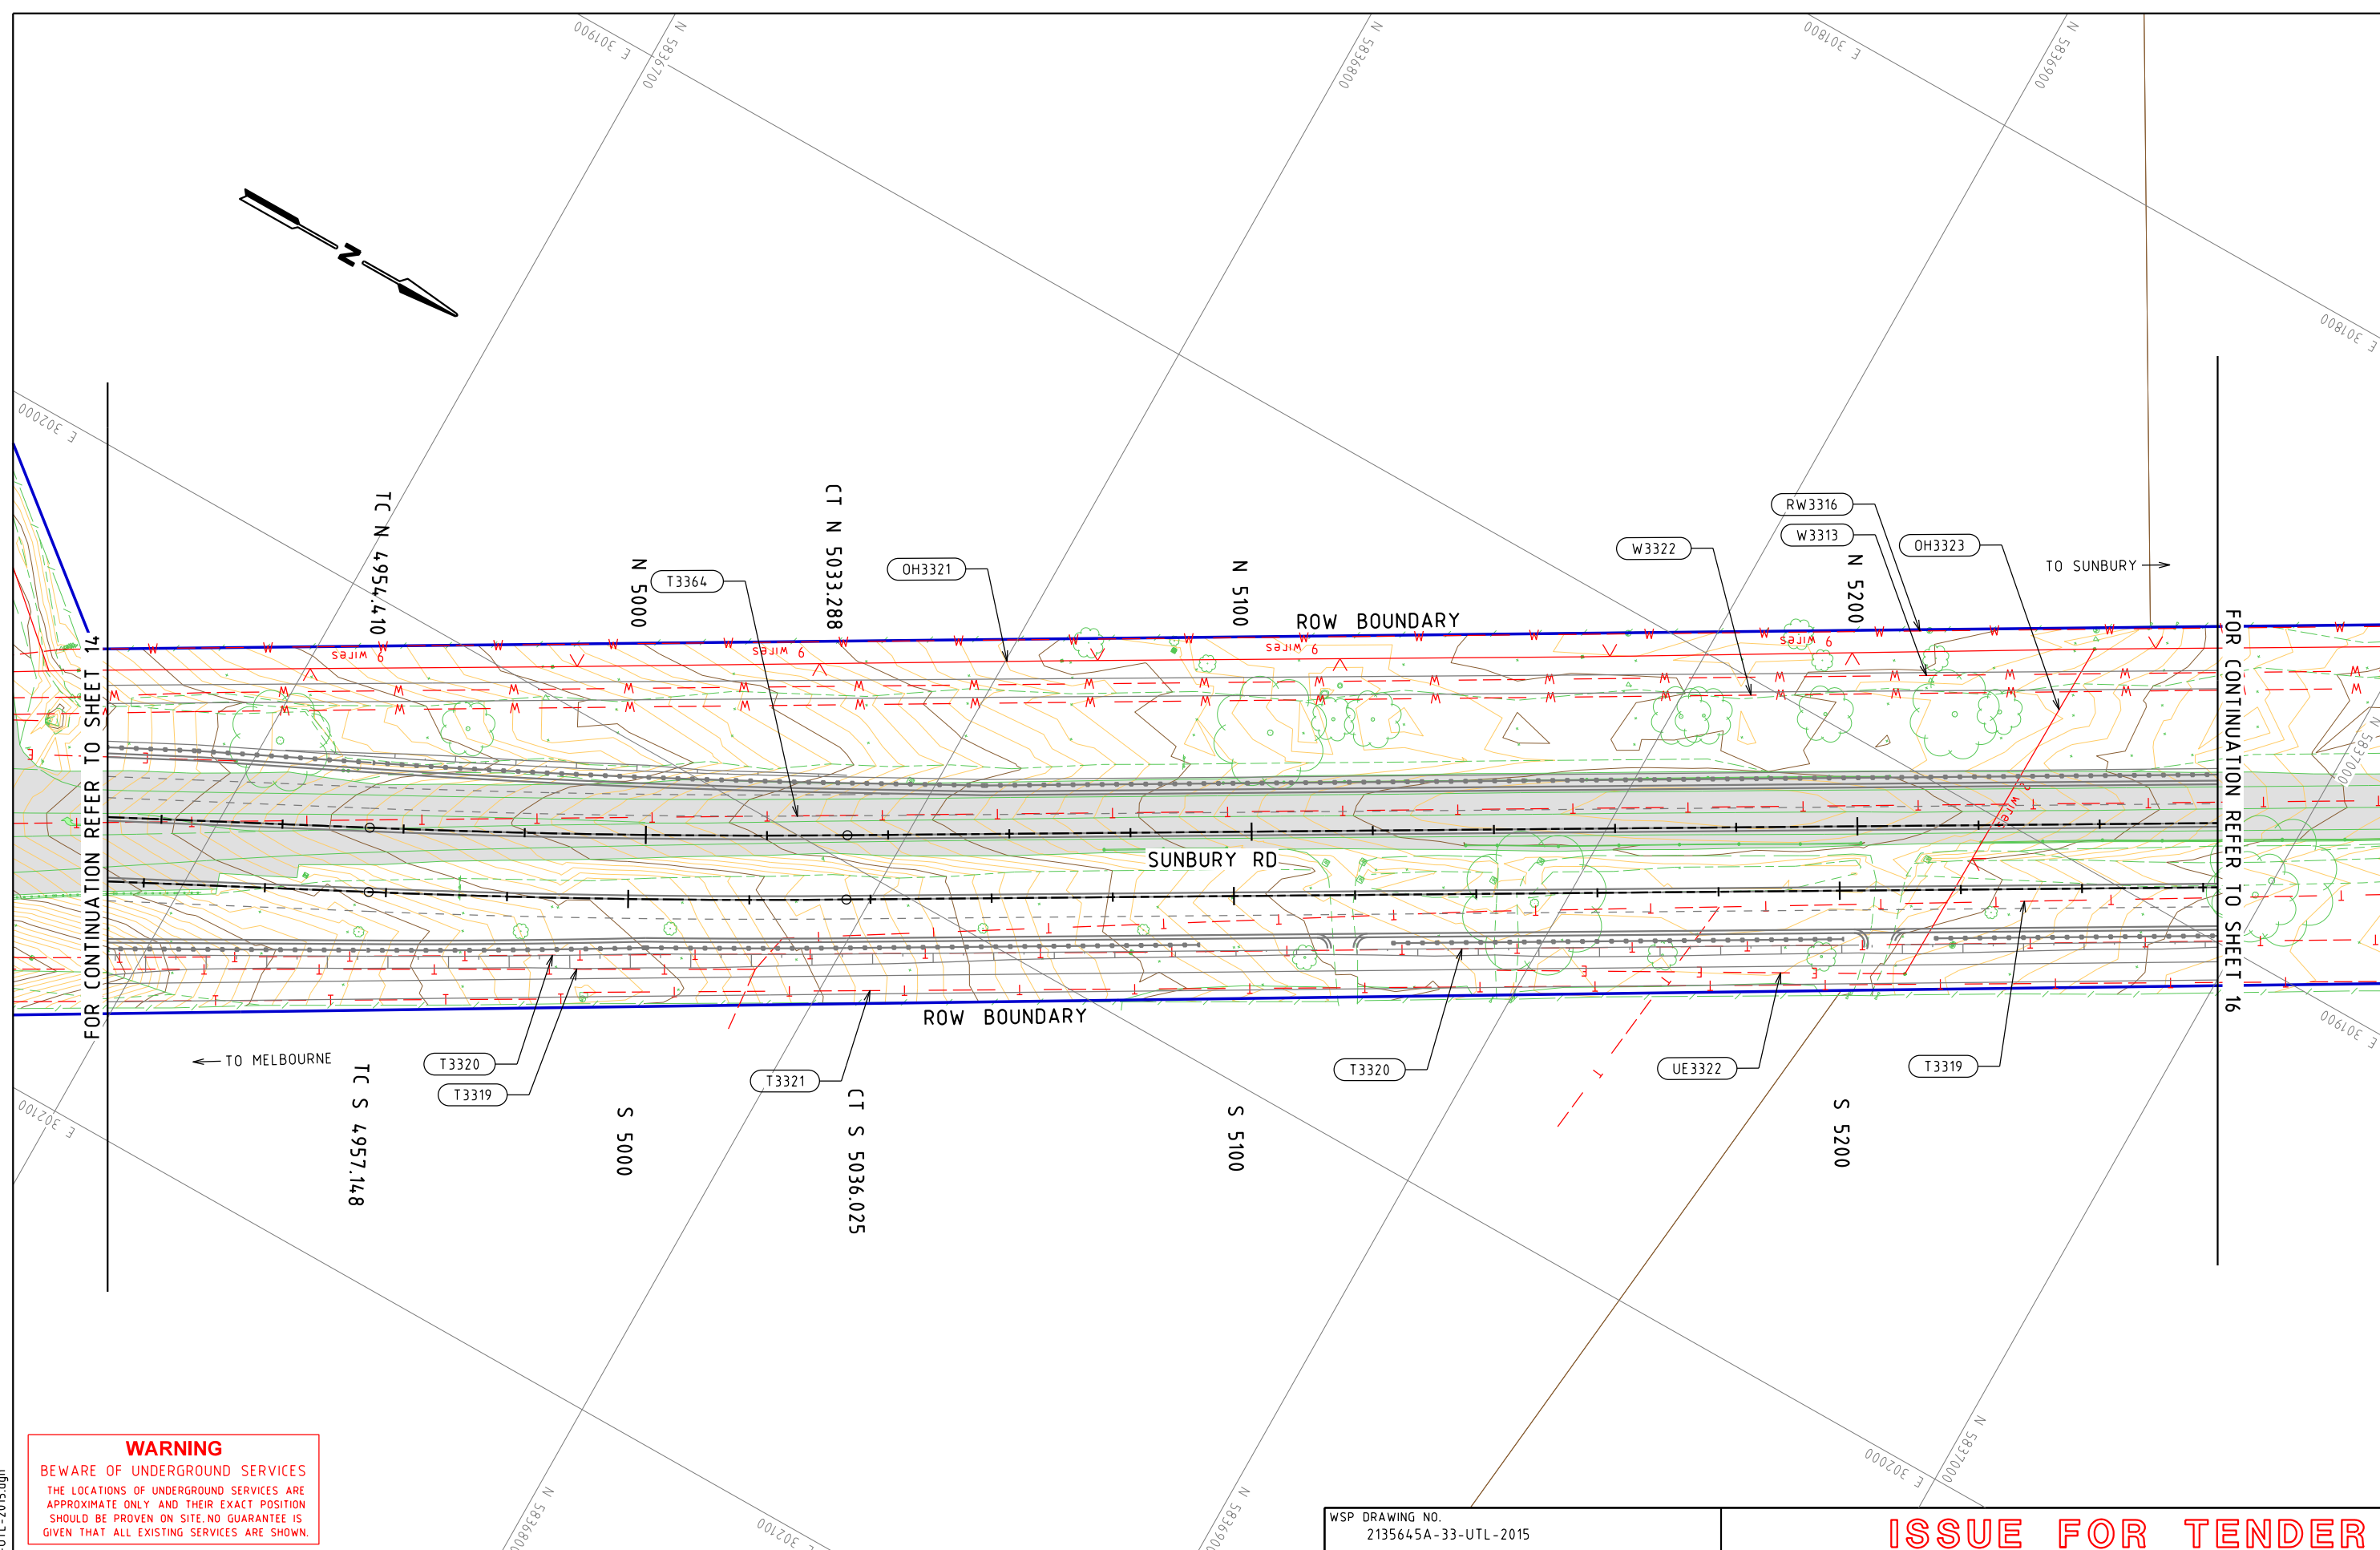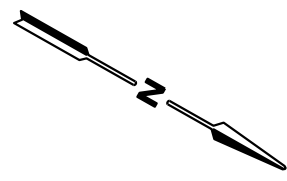

WARNING
BEWARE OF UNDERGROUND SERVICES
THE LOCATIONS OF UNDERGROUND SERVICES ARE APPROXIMATE ONLY AND THEIR EXACT POSITION SHOULD BE PROVEN ON SITE. NO GUARANTEE IS GIVEN THAT ALL EXISTING SERVICES ARE SHOWN.

ISSUE	APP'D	DATE	AMENDMENT
E			
D			
C			
B	KS	23.01.19	DBYD FILES UPDATED WITH PROVEN SERVICES
A	KS	06.12.18	ISSUE FOR TENDER

GENERAL NOTES



Level 15, 28 Freshwater Place, Southbank
Melbourne, VIC 3006, Australia
Tel: +61 3 9861 1111 Fax: +61 3 9861 1144
wsp.com

WSP DRAWING NO.
2135645A-33-UTL-2015

DESIGNED
C. HANNAH
23.01.19

APPROVED
K. SOLIMAN
06.12.18

CAT: PS101340_2135645A
PROJ: NORTHERN ROADS UPGRADE PROJECT
FILE: 2135645A-33-UTL-2015.dgn



MAJOR ROAD
PROJECTS
AUTHORITY


SCALE OF METRES
HOR 0 10 20
VER 0 10 20

ISSUE FOR TENDER

SUNBURY RD
BULLA - DIGGERS REST RD TO POWLETT ST
UTILITY IMPACT ASSESSMENT
PLAN

FILE NO.	CONTRACT NO.	SHEET NO. 15	DRAWING NO. UTL-2015	ISSUE B
----------	--------------	-----------------	-------------------------	------------

23/01/2019 3:55:01 PM Default 2135645A-33-UTL-2015.dgn

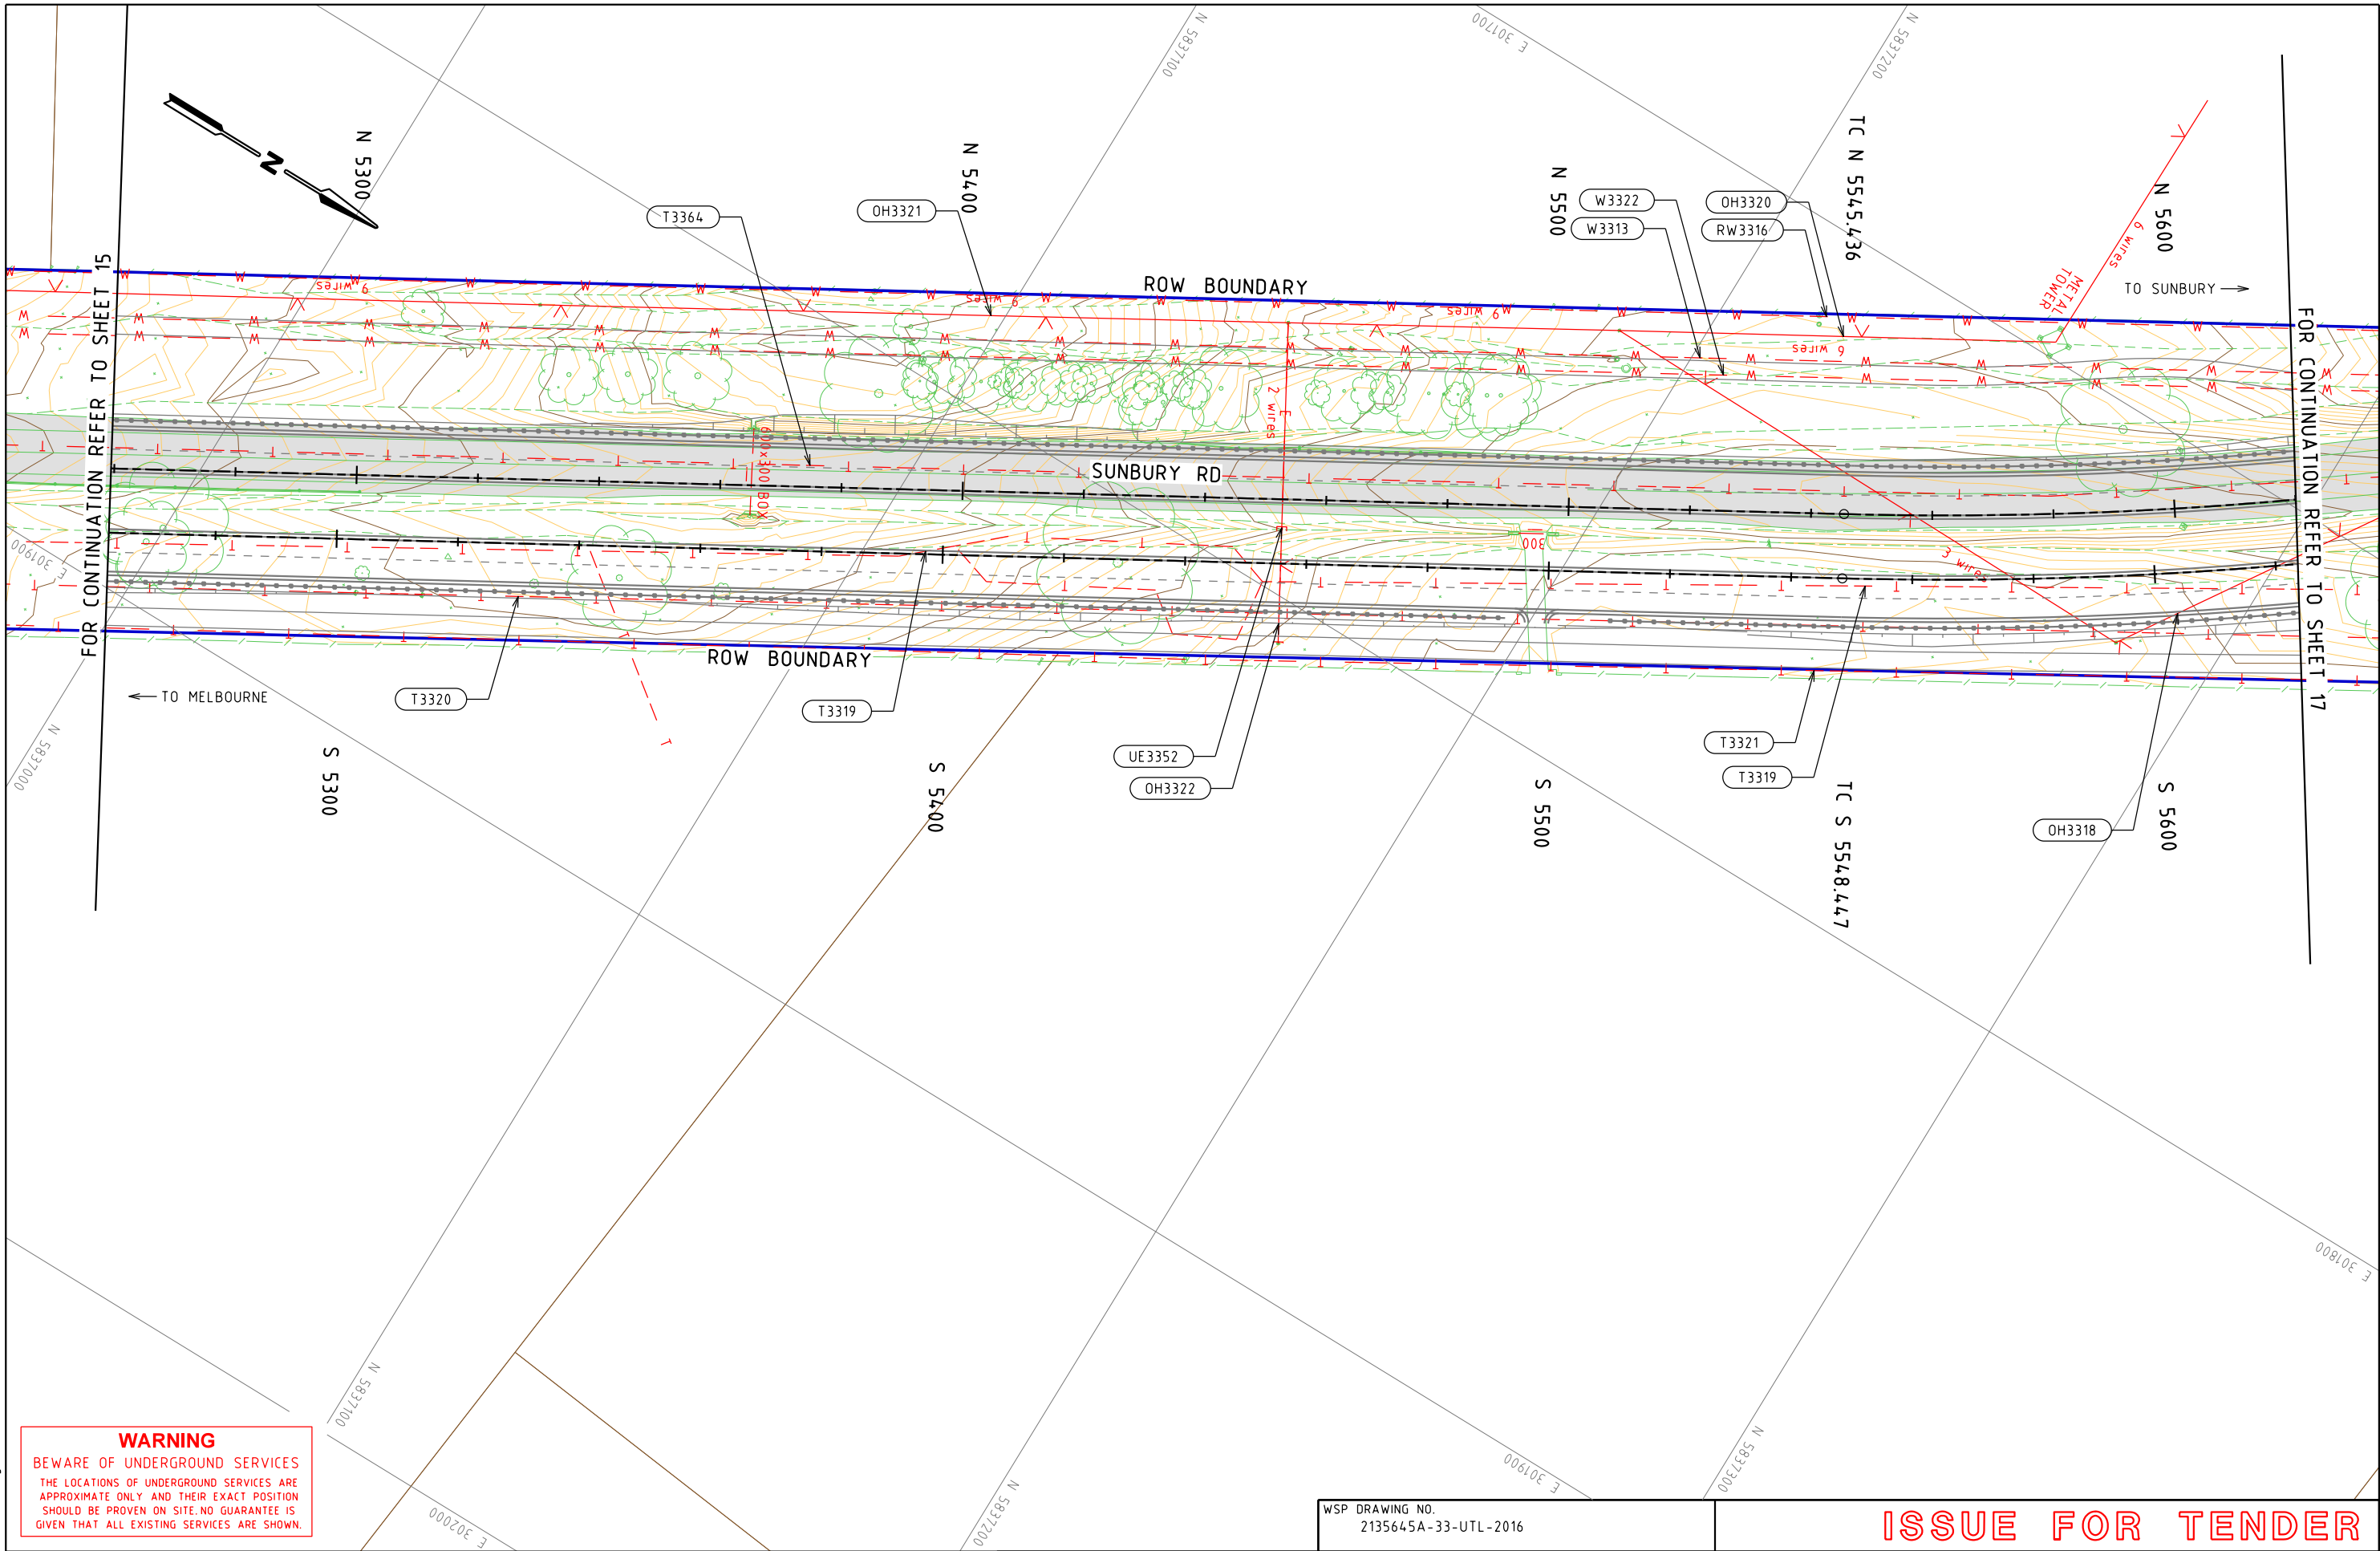

WARNING
BEWARE OF UNDERGROUND SERVICES
THE LOCATIONS OF UNDERGROUND SERVICES ARE APPROXIMATE ONLY AND THEIR EXACT POSITION SHOULD BE PROVEN ON SITE. NO GUARANTEE IS GIVEN THAT ALL EXISTING SERVICES ARE SHOWN.

E			
D			
C			
B	KS	23.01.19	DBYD FILES UPDATED WITH PROVEN SERVICES
A	KS	06.12.18	ISSUE FOR TENDER
ISSUE	APP'D	DATE	AMENDMENT

GENERAL NOTES



WSP DRAWING NO.
2135645A-33-UTL-2016

DESIGNED
C. HANNAH
23.01.19

APPROVED
K. SOLIMAN
06.12.18

CAT: PS101340_2135645A
PROJ: NORTHERN ROADS UPGRADE PROJECT
FILE: 2135645A-33-UTL-2016.dgn




SCALE OF METRES
HOR 0 10 20
VER 0 10 20

ISSUE FOR TENDER

SUNBURY RD
BULLA - DIGGERS REST RD TO POWLETT ST
UTILITY IMPACT ASSESSMENT
PLAN

FILE NO.	CONTRACT NO.	SHEET NO. 16	DRAWING NO. UTL-2016	ISSUE B
----------	--------------	-----------------	-------------------------	------------

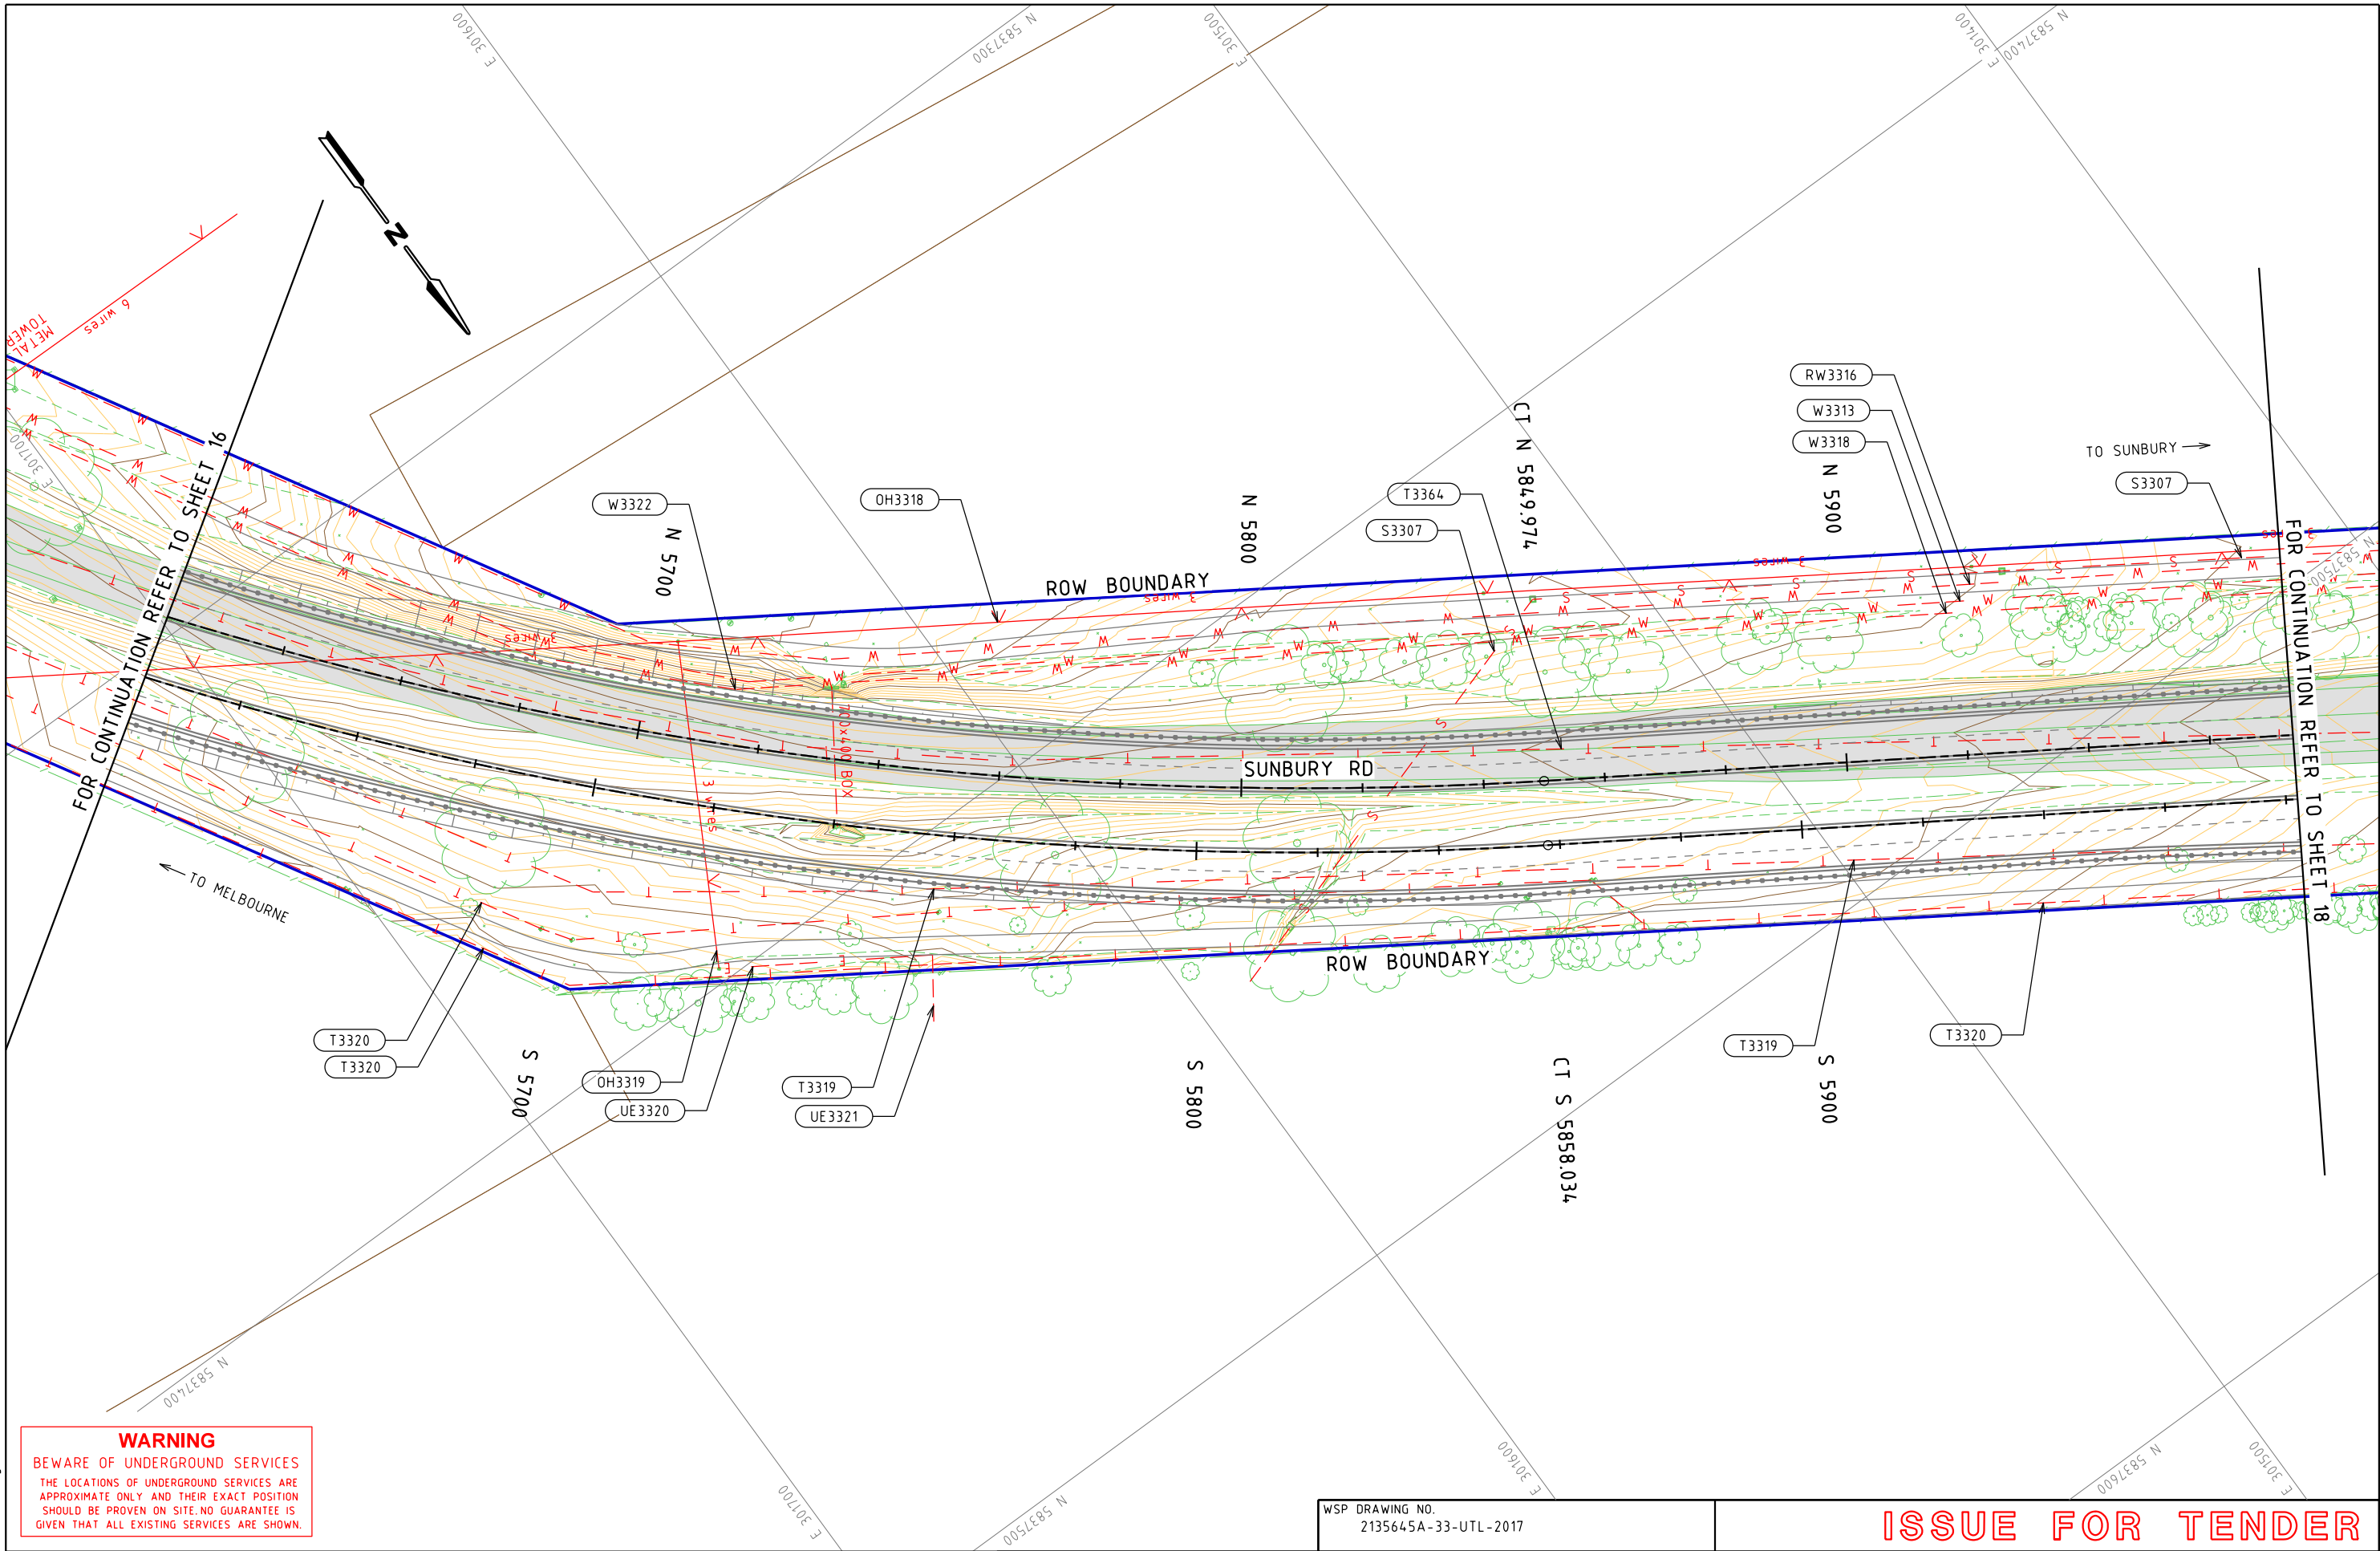

WARNING
BEWARE OF UNDERGROUND SERVICES
THE LOCATIONS OF UNDERGROUND SERVICES ARE APPROXIMATE ONLY AND THEIR EXACT POSITION SHOULD BE PROVEN ON SITE. NO GUARANTEE IS GIVEN THAT ALL EXISTING SERVICES ARE SHOWN.

E			
D			
C			
B	KS	23.01.19	DBYD FILES UPDATED WITH PROVEN SERVICES
A	KS	06.12.18	ISSUE FOR TENDER
ISSUE	APP'D	DATE	AMENDMENT

GENERAL NOTES

wsp
Level 15, 28 Freshwater Place, Southbank
Melbourne, VIC 3006, Australia
Tel: +61 3 9861 1111 Fax: +61 3 9861 1144
wsp.com

WSP DRAWING NO.
2135645A-33-UTL-2017

DESIGNED
C. HANNAH
23.01.19

APPROVED
K. SOLIMAN
06.12.18

CAT: PS101340_2135645A
PROJ: NORTHERN ROADS UPGRADE PROJECT
FILE: 2135645A-33-UTL-2017.dgn




SCALE OF METRES
HOR 0 10 20
VER 0 10 20

ISSUE FOR TENDER

SUNBURY RD
BULLA - DIGGERS REST RD TO POWLETT ST
UTILITY IMPACT ASSESSMENT
PLAN

FILE NO.	CONTRACT NO.	SHEET NO. 17	DRAWING NO. UTL-2017	ISSUE B
----------	--------------	-----------------	-------------------------	------------

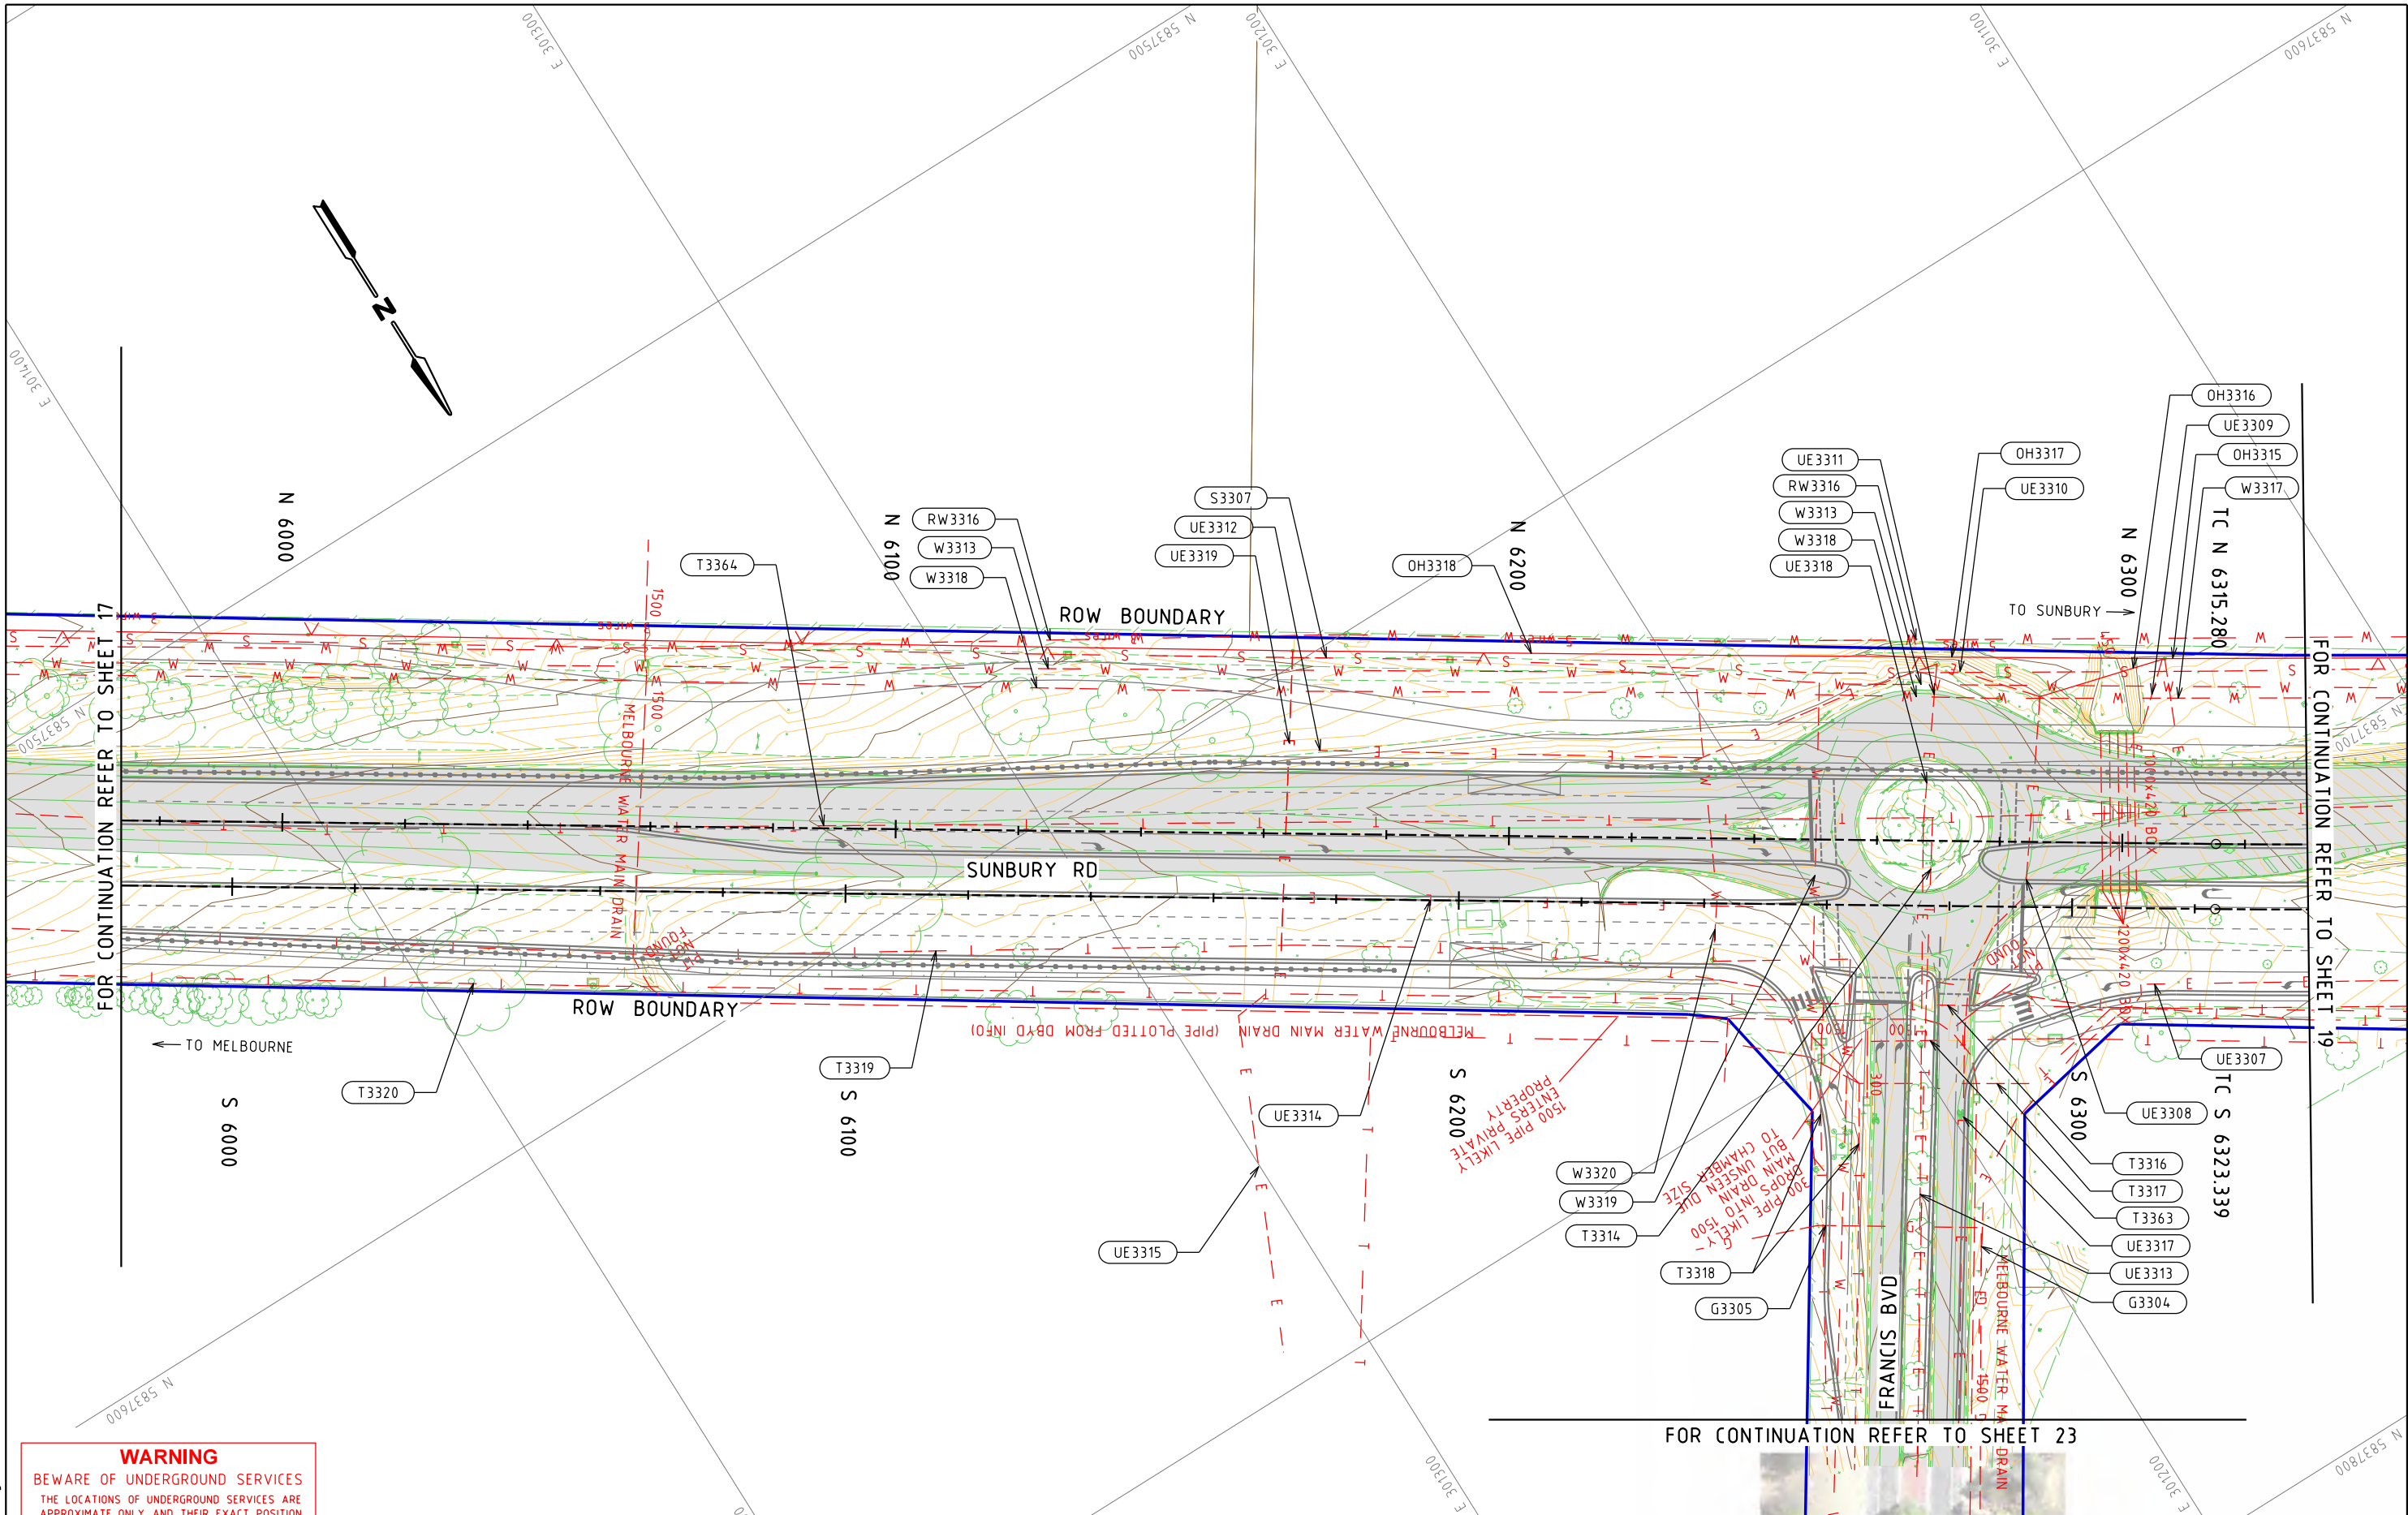

WARNING
BEWARE OF UNDERGROUND SERVICES
THE LOCATIONS OF UNDERGROUND SERVICES ARE APPROXIMATE ONLY AND THEIR EXACT POSITION SHOULD BE PROVEN ON SITE. NO GUARANTEE IS GIVEN THAT ALL EXISTING SERVICES ARE SHOWN.

E			
D			
C			
B	KS	23.01.19	DBYD FILES UPDATED WITH PROVEN SERVICES
A	KS	06.12.18	ISSUE FOR TENDER
ISSUE	APP'D	DATE	AMENDMENT

GENERAL NOTES



Level 15, 28 Freshwater Place, Southbank
Melbourne, VIC 3006, Australia
Tel: +61 3 9861 1111 Fax: +61 3 9861 1144
wsp.com

WSP DRAWING NO.
2135645A-33-UTL-2018

DESIGNED
C. HANNAH
23.01.19

APPROVED
K. SOLIMAN
06.12.18

CAT: PS101340_2135645A
PROJ: NORTHERN ROADS UPGRADE PROJECT
FILE: 2135645A-33-UTL-2018.dgn




SCALE OF METRES
HOR 0 10 20
VER 0 10 20

ISSUE FOR TENDER

SUNBURY RD
BULLA - DIGGERS REST RD TO POWLETT ST
UTILITY IMPACT ASSESSMENT
PLAN

FILE NO.	CONTRACT NO.	SHEET NO. 18	DRAWING NO. UTL-2018	ISSUE B
----------	--------------	-----------------	-------------------------	------------

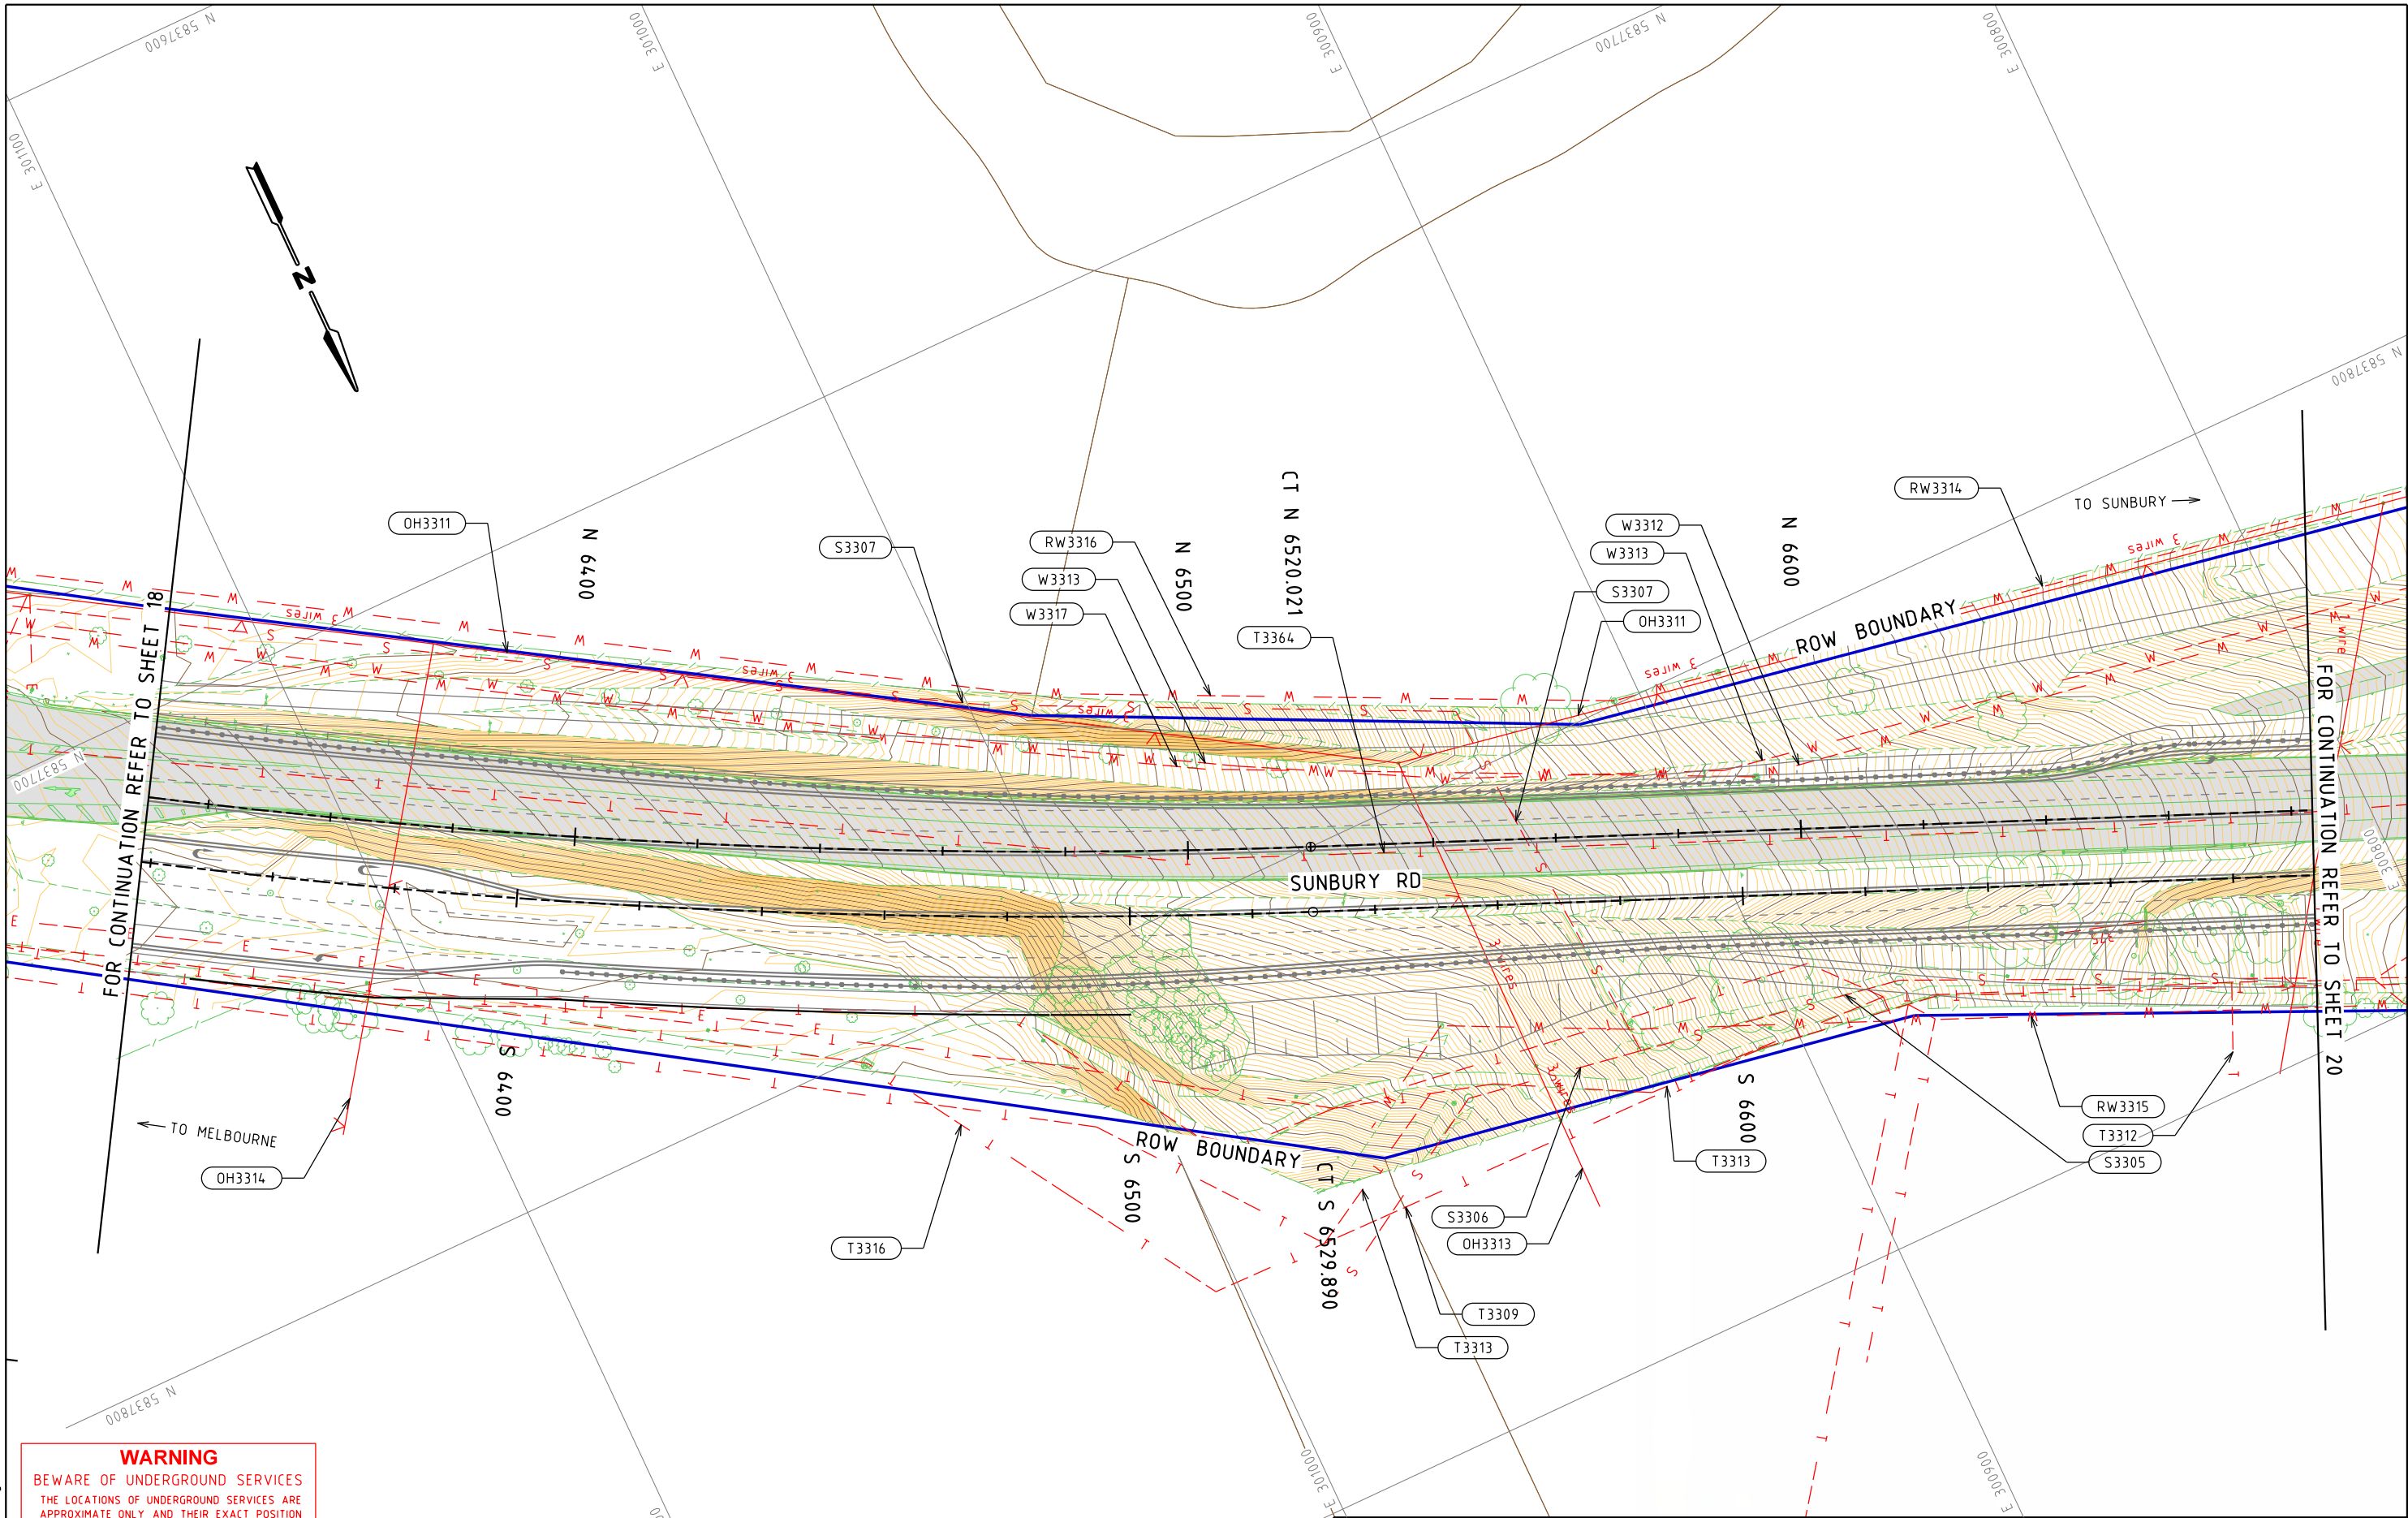

WARNING
BEWARE OF UNDERGROUND SERVICES
THE LOCATIONS OF UNDERGROUND SERVICES ARE APPROXIMATE ONLY AND THEIR EXACT POSITION SHOULD BE PROVEN ON SITE. NO GUARANTEE IS GIVEN THAT ALL EXISTING SERVICES ARE SHOWN.

E			
D			
C			
B	KS	23.01.19	DBYD FILES UPDATED WITH PROVEN SERVICES
A	KS	06.12.18	ISSUE FOR TENDER
ISSUE	APP'D	DATE	AMENDMENT

GENERAL NOTES

wsp
Level 15, 28 Freshwater Place, Southbank
Melbourne, VIC 3006, Australia
Tel: +61 3 9861 1111 Fax: +61 3 9861 1144
wsp.com

WSP DRAWING NO.
2135645A-33-UTL-2019

DESIGNED
C. HANNAH
23.01.19

APPROVED
K. SOLIMAN
06.12.18

CAT: PS101340_2135645A
PROJ: NORTHERN ROADS UPGRADE PROJECT
FILE: 2135645A-33-UTL-2019.dgn




SCALE OF METRES
HOR 0 10 20
VER 0 10 20

ISSUE FOR TENDER

SUNBURY RD BULLA - DIGGERS REST RD TO POWLETT ST UTILITY IMPACT ASSESSMENT PLAN				
FILE NO.	CONTRACT NO.	SHEET NO. 19	DRAWING NO. UTL-2019	ISSUE B

23/01/2019 3:55:45 PM Default 2135645A-33-UTL-2021.dgn

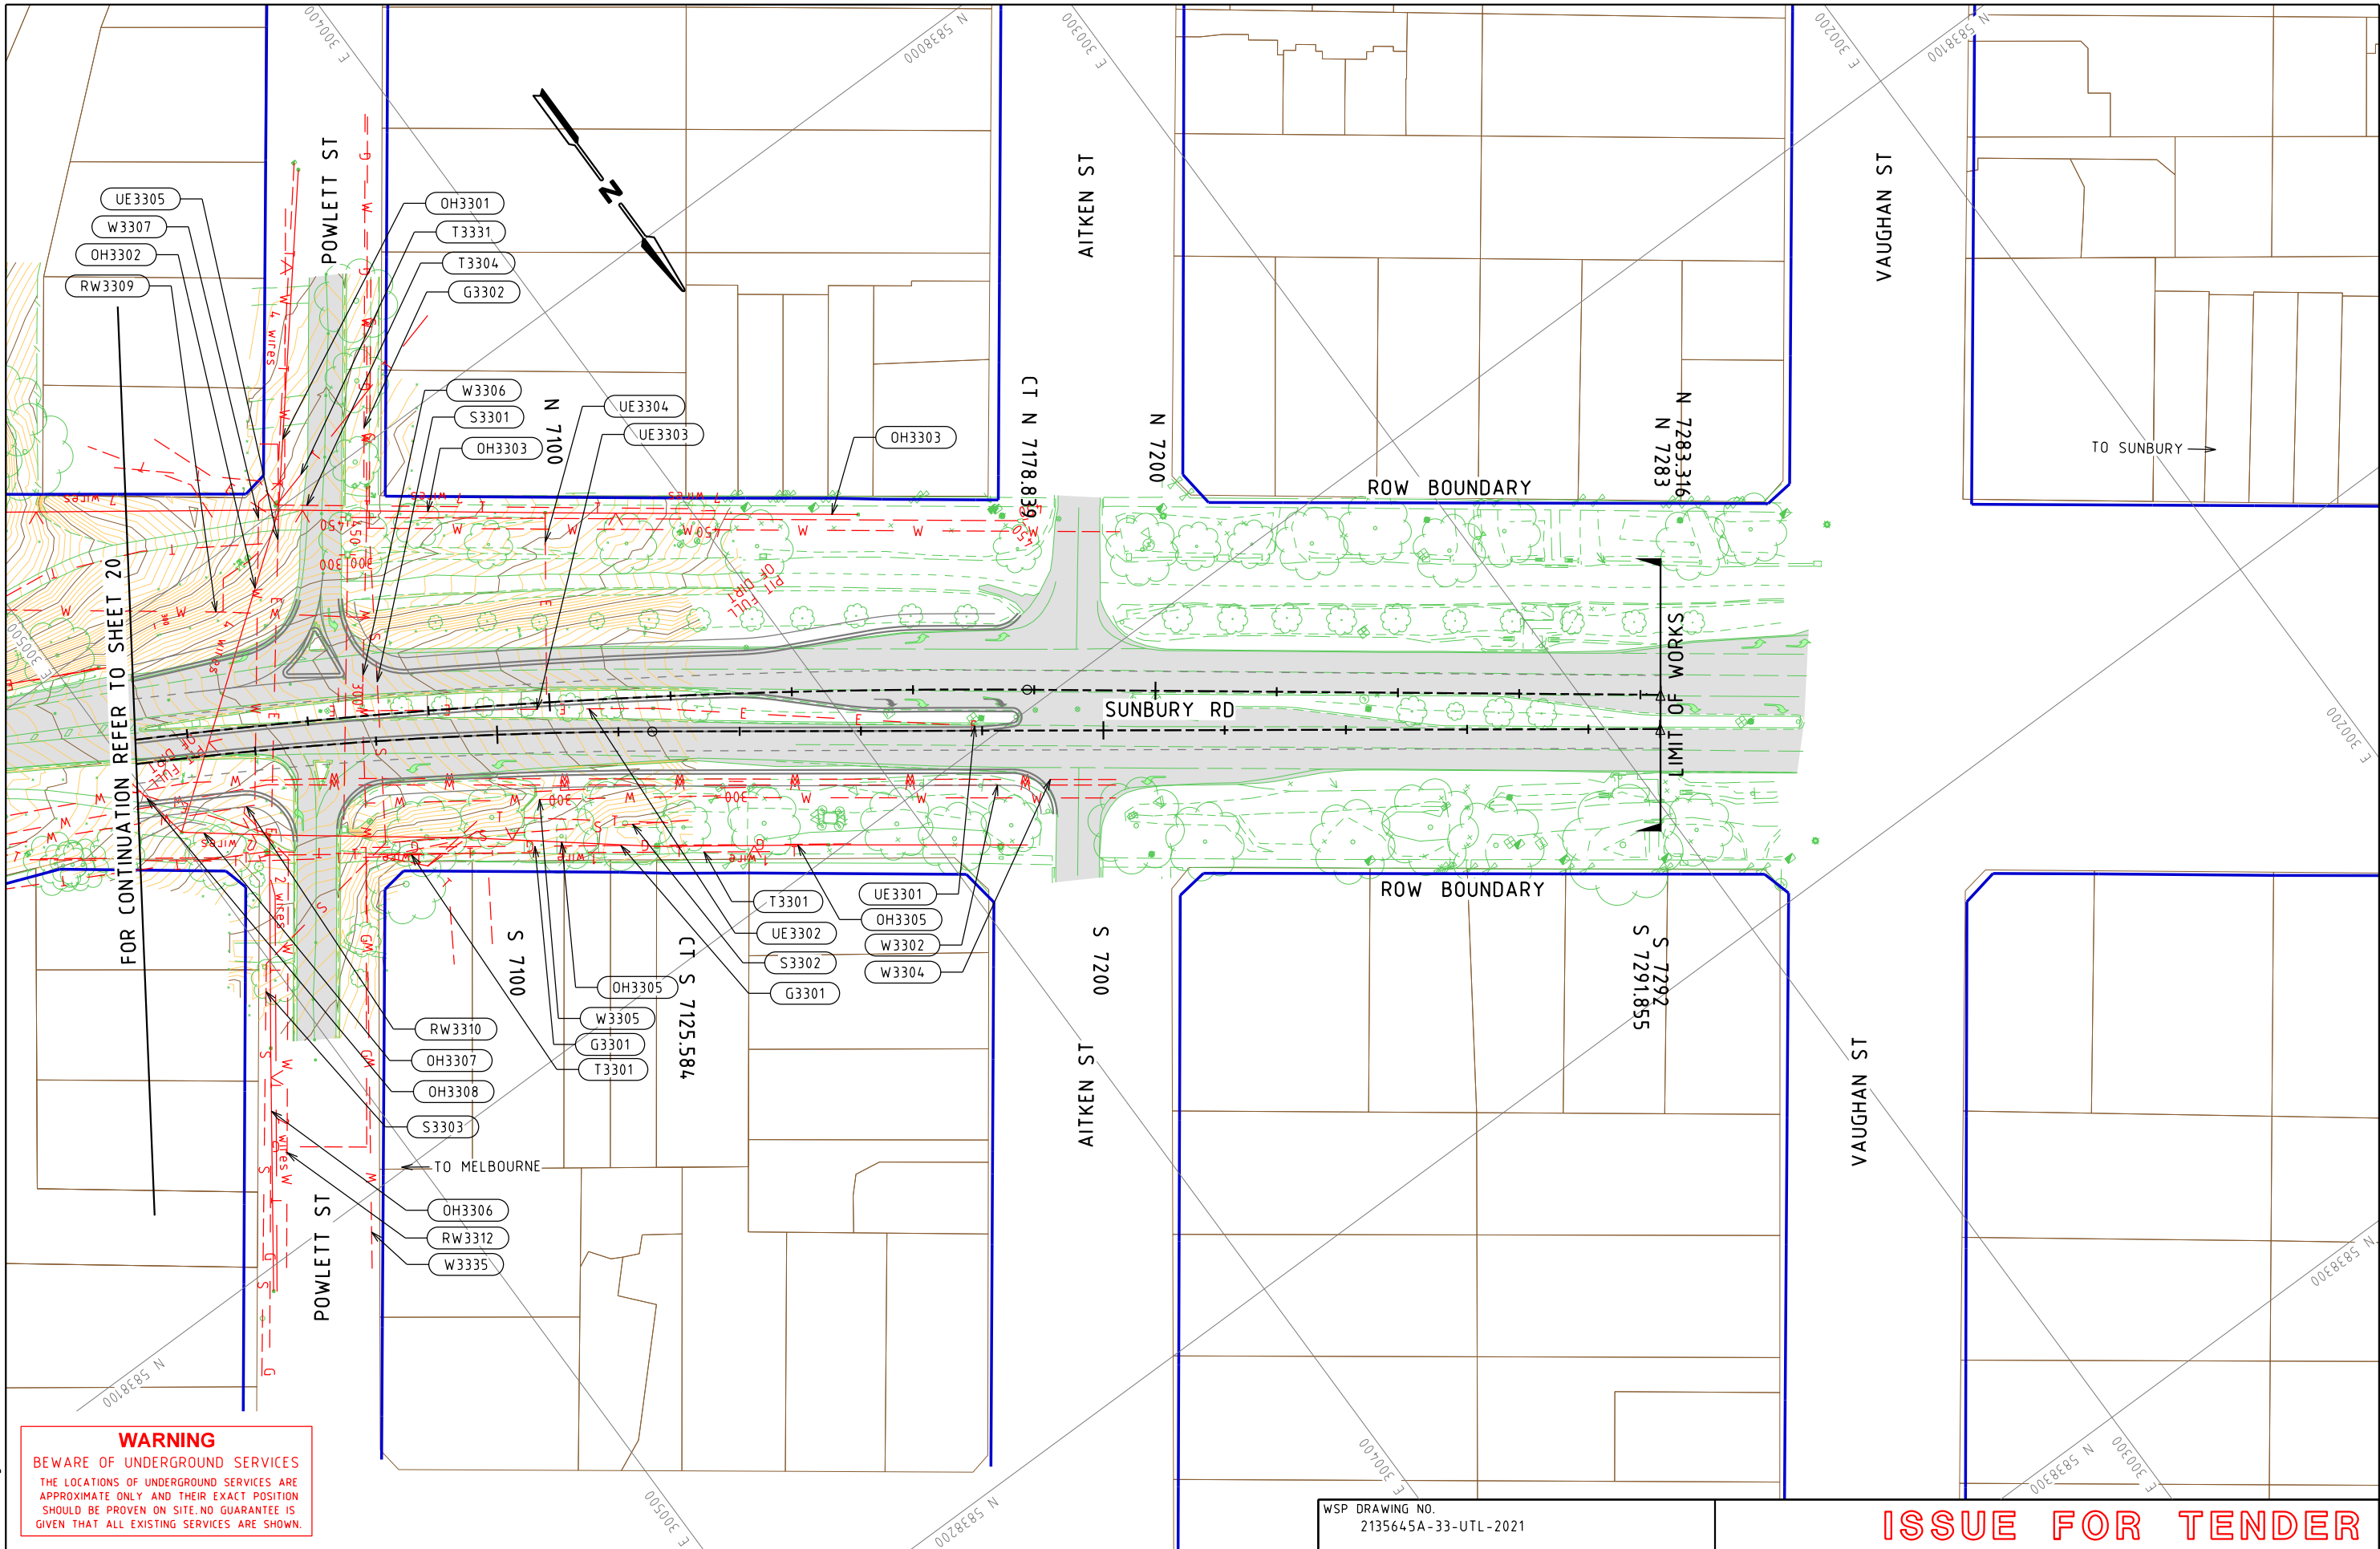

E			
D			
C			
B	KS	23.01.19	DBYD FILES UPDATED WITH PROVEN SERVICES
A	KS	06.12.18	ISSUE FOR TENDER
ISSUE	APP'D	DATE	AMENDMENT

GENERAL NOTES

wsp

Level 15, 28 Freshwater Place, Southbank
Melbourne, VIC 3006, Australia
Tel: +61 3 9861 1111 Fax: +61 3 9861 1144
wsp.com

WSP DRAWING NO.
2135645A-33-UTL-2021

DESIGNED
C. HANNAH
23.01.19

APPROVED
K. SOLIMAN
06.12.18

CAT: PS101340_2135645A
PROJ: NORTHERN ROADS UPGRADE PROJECT
FILE: 2135645A-33-UTL-2021.dgn


MAJOR ROAD PROJECTS AUTHORITY

SCALE OF METRES
HOR 0 10 20
VER 0 10 20

ISSUE FOR TENDER

SUNBURY RD
BULLA - DIGGERS REST RD TO POWLETT ST
UTILITY IMPACT ASSESSMENT
PLAN

FILE NO.	CONTRACT NO.	SHEET NO. 21	DRAWING NO. UTL-2021	ISSUE B
----------	--------------	-----------------	-------------------------	------------

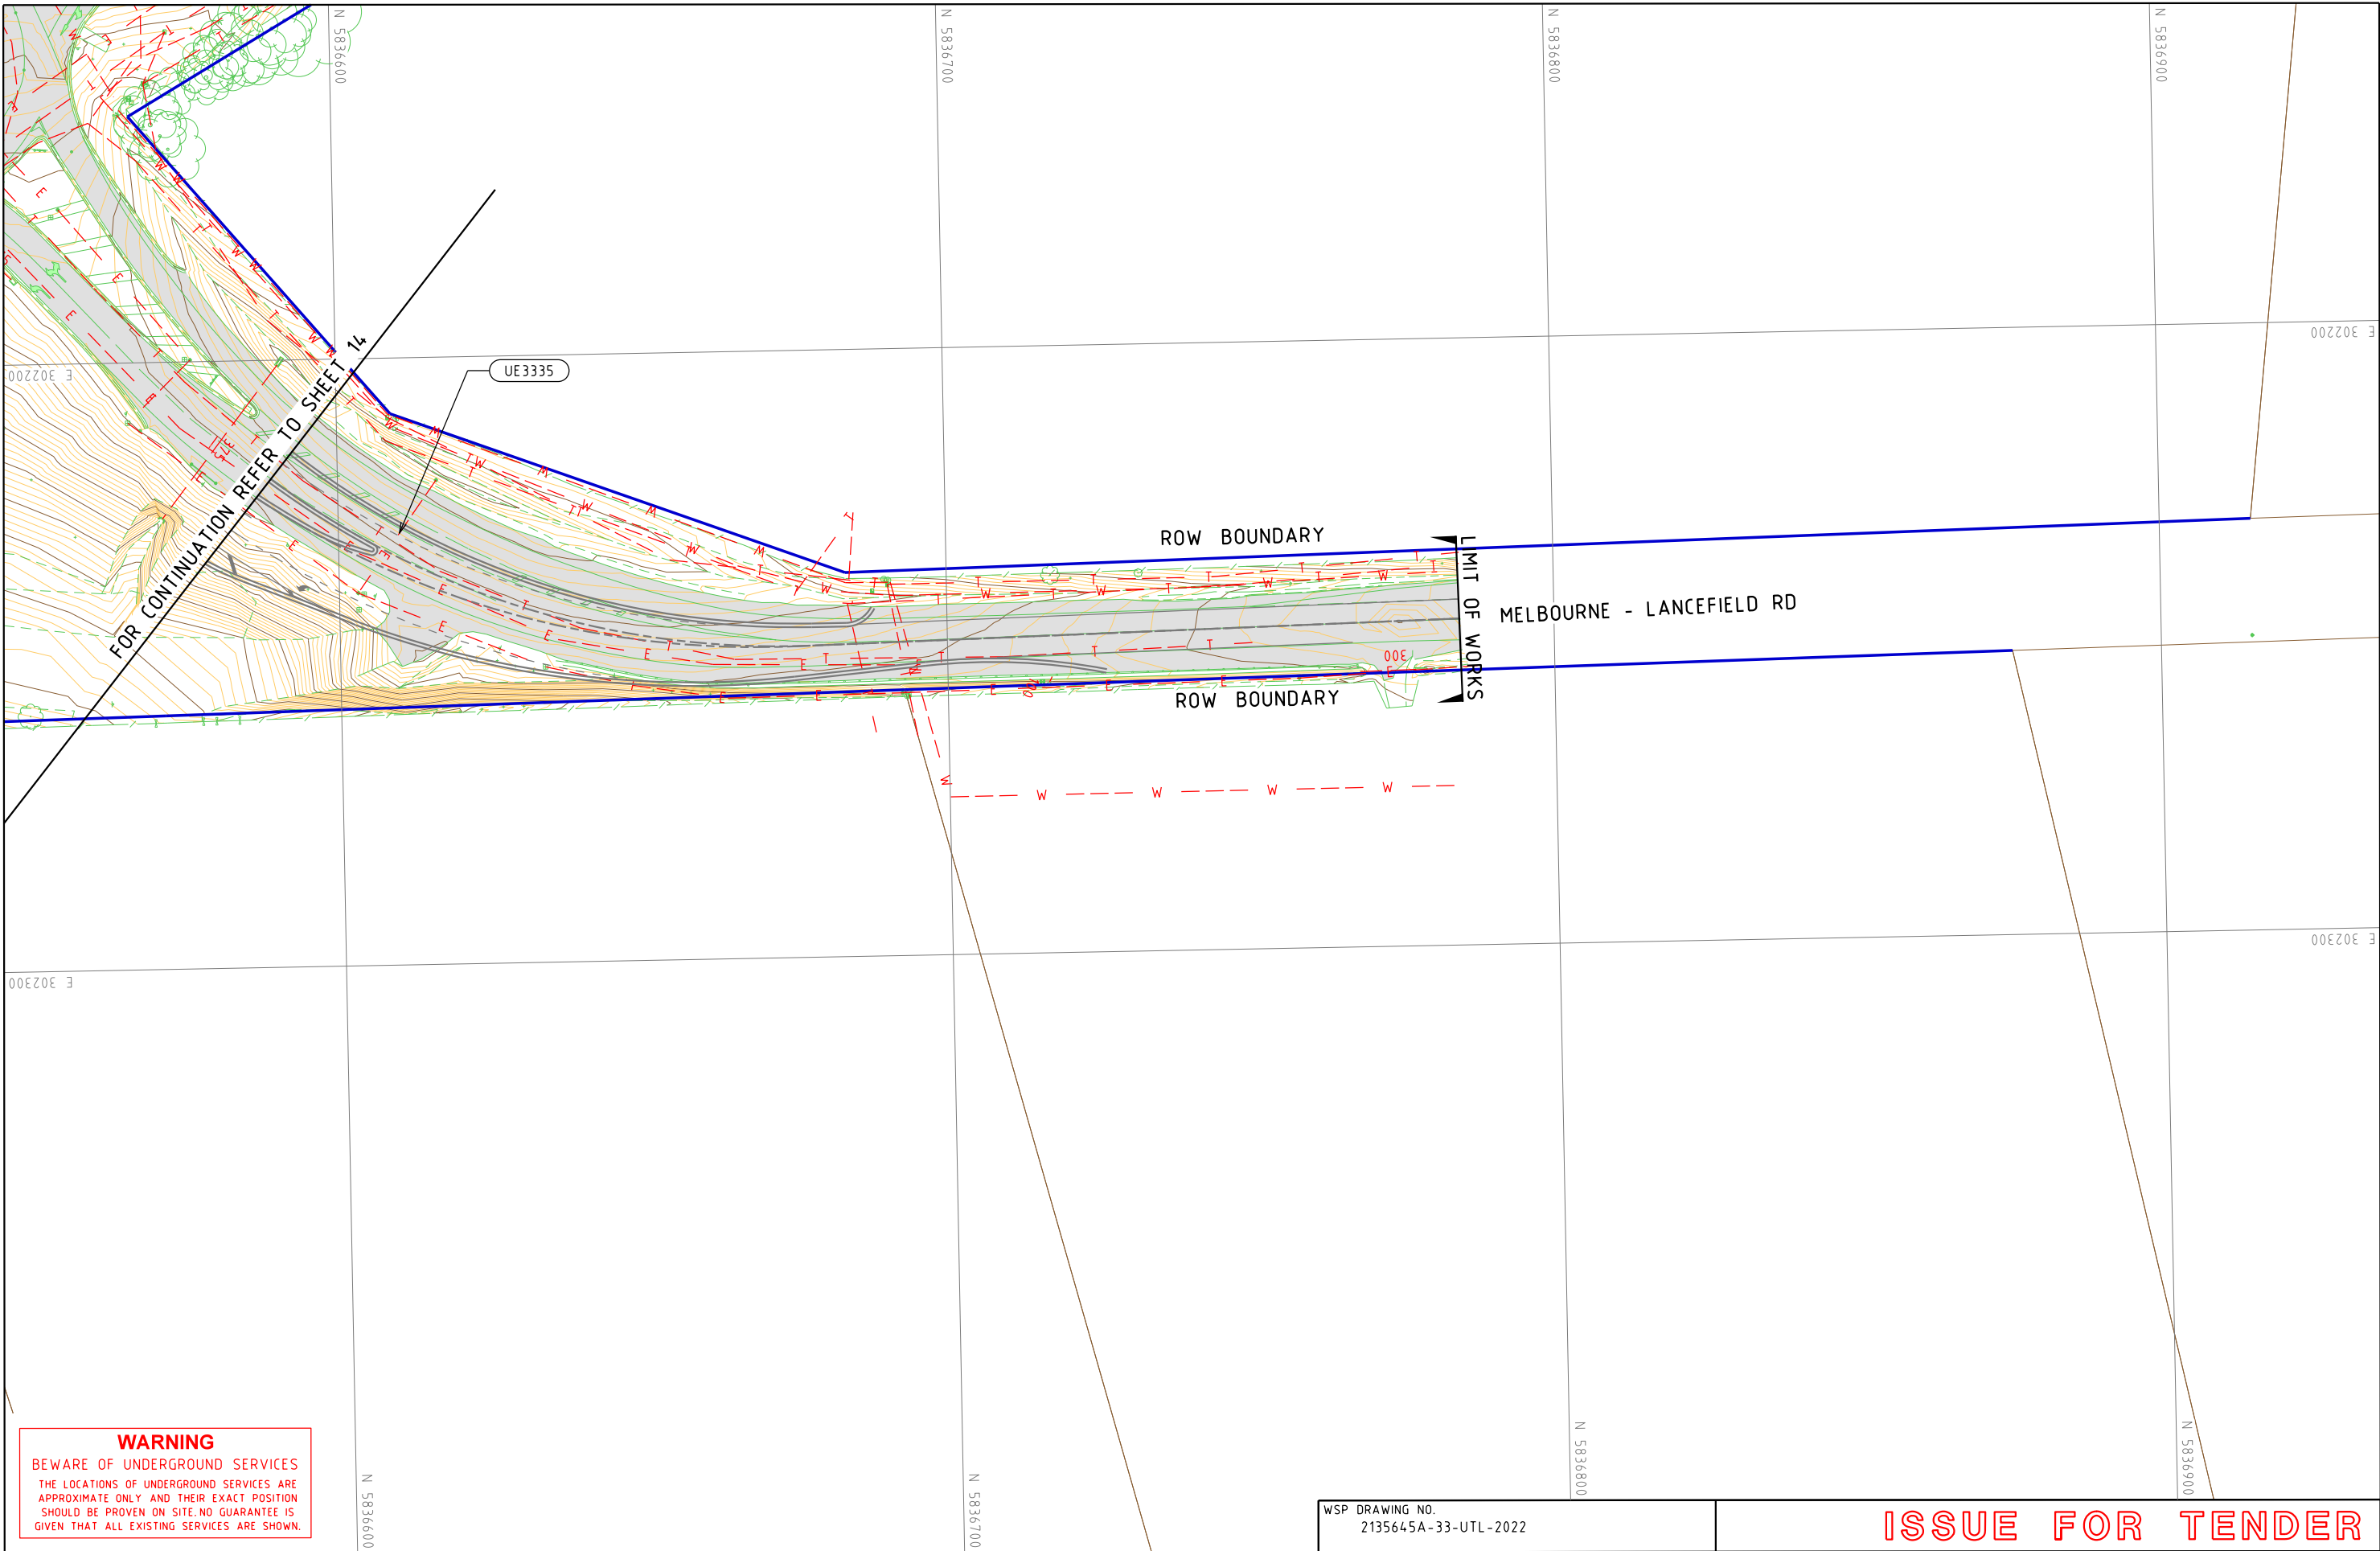

WARNING
BEWARE OF UNDERGROUND SERVICES
THE LOCATIONS OF UNDERGROUND SERVICES ARE APPROXIMATE ONLY AND THEIR EXACT POSITION SHOULD BE PROVEN ON SITE. NO GUARANTEE IS GIVEN THAT ALL EXISTING SERVICES ARE SHOWN.

E			
D			
C			
B	KS	23.01.19	DBYD FILES UPDATED WITH PROVEN SERVICES
A	KS	06.12.18	ISSUE FOR TENDER
ISSUE	APP'D	DATE	AMENDMENT

GENERAL NOTES

wsp
Level 15, 28 Freshwater Place, Southbank
Melbourne, VIC 3006, Australia
Tel: +61 3 9861 1111 Fax: +61 3 9861 1144
wsp.com

WSP DRAWING NO.
2135645A-33-UTL-2022

DESIGNED
C. HANNAH
23.01.19

APPROVED
K. SOLIMAN
06.12.18

CAT: PS101340_2135645A
PROJ: NORTHERN ROADS UPGRADE PROJECT
FILE: 2135645A-33-UTL-2022.dgn




SCALE OF METRES
HOR 0 10 20
VER 0 10 20

ISSUE FOR TENDER

SUNBURY RD
BULLA - DIGGERS REST RD TO POWLETT ST
UTILITY IMPACT ASSESSMENT
PLAN

FILE NO.	CONTRACT NO.	SHEET NO. 22	DRAWING NO. UTL-2022	ISSUE B
----------	--------------	-----------------	-------------------------	------------

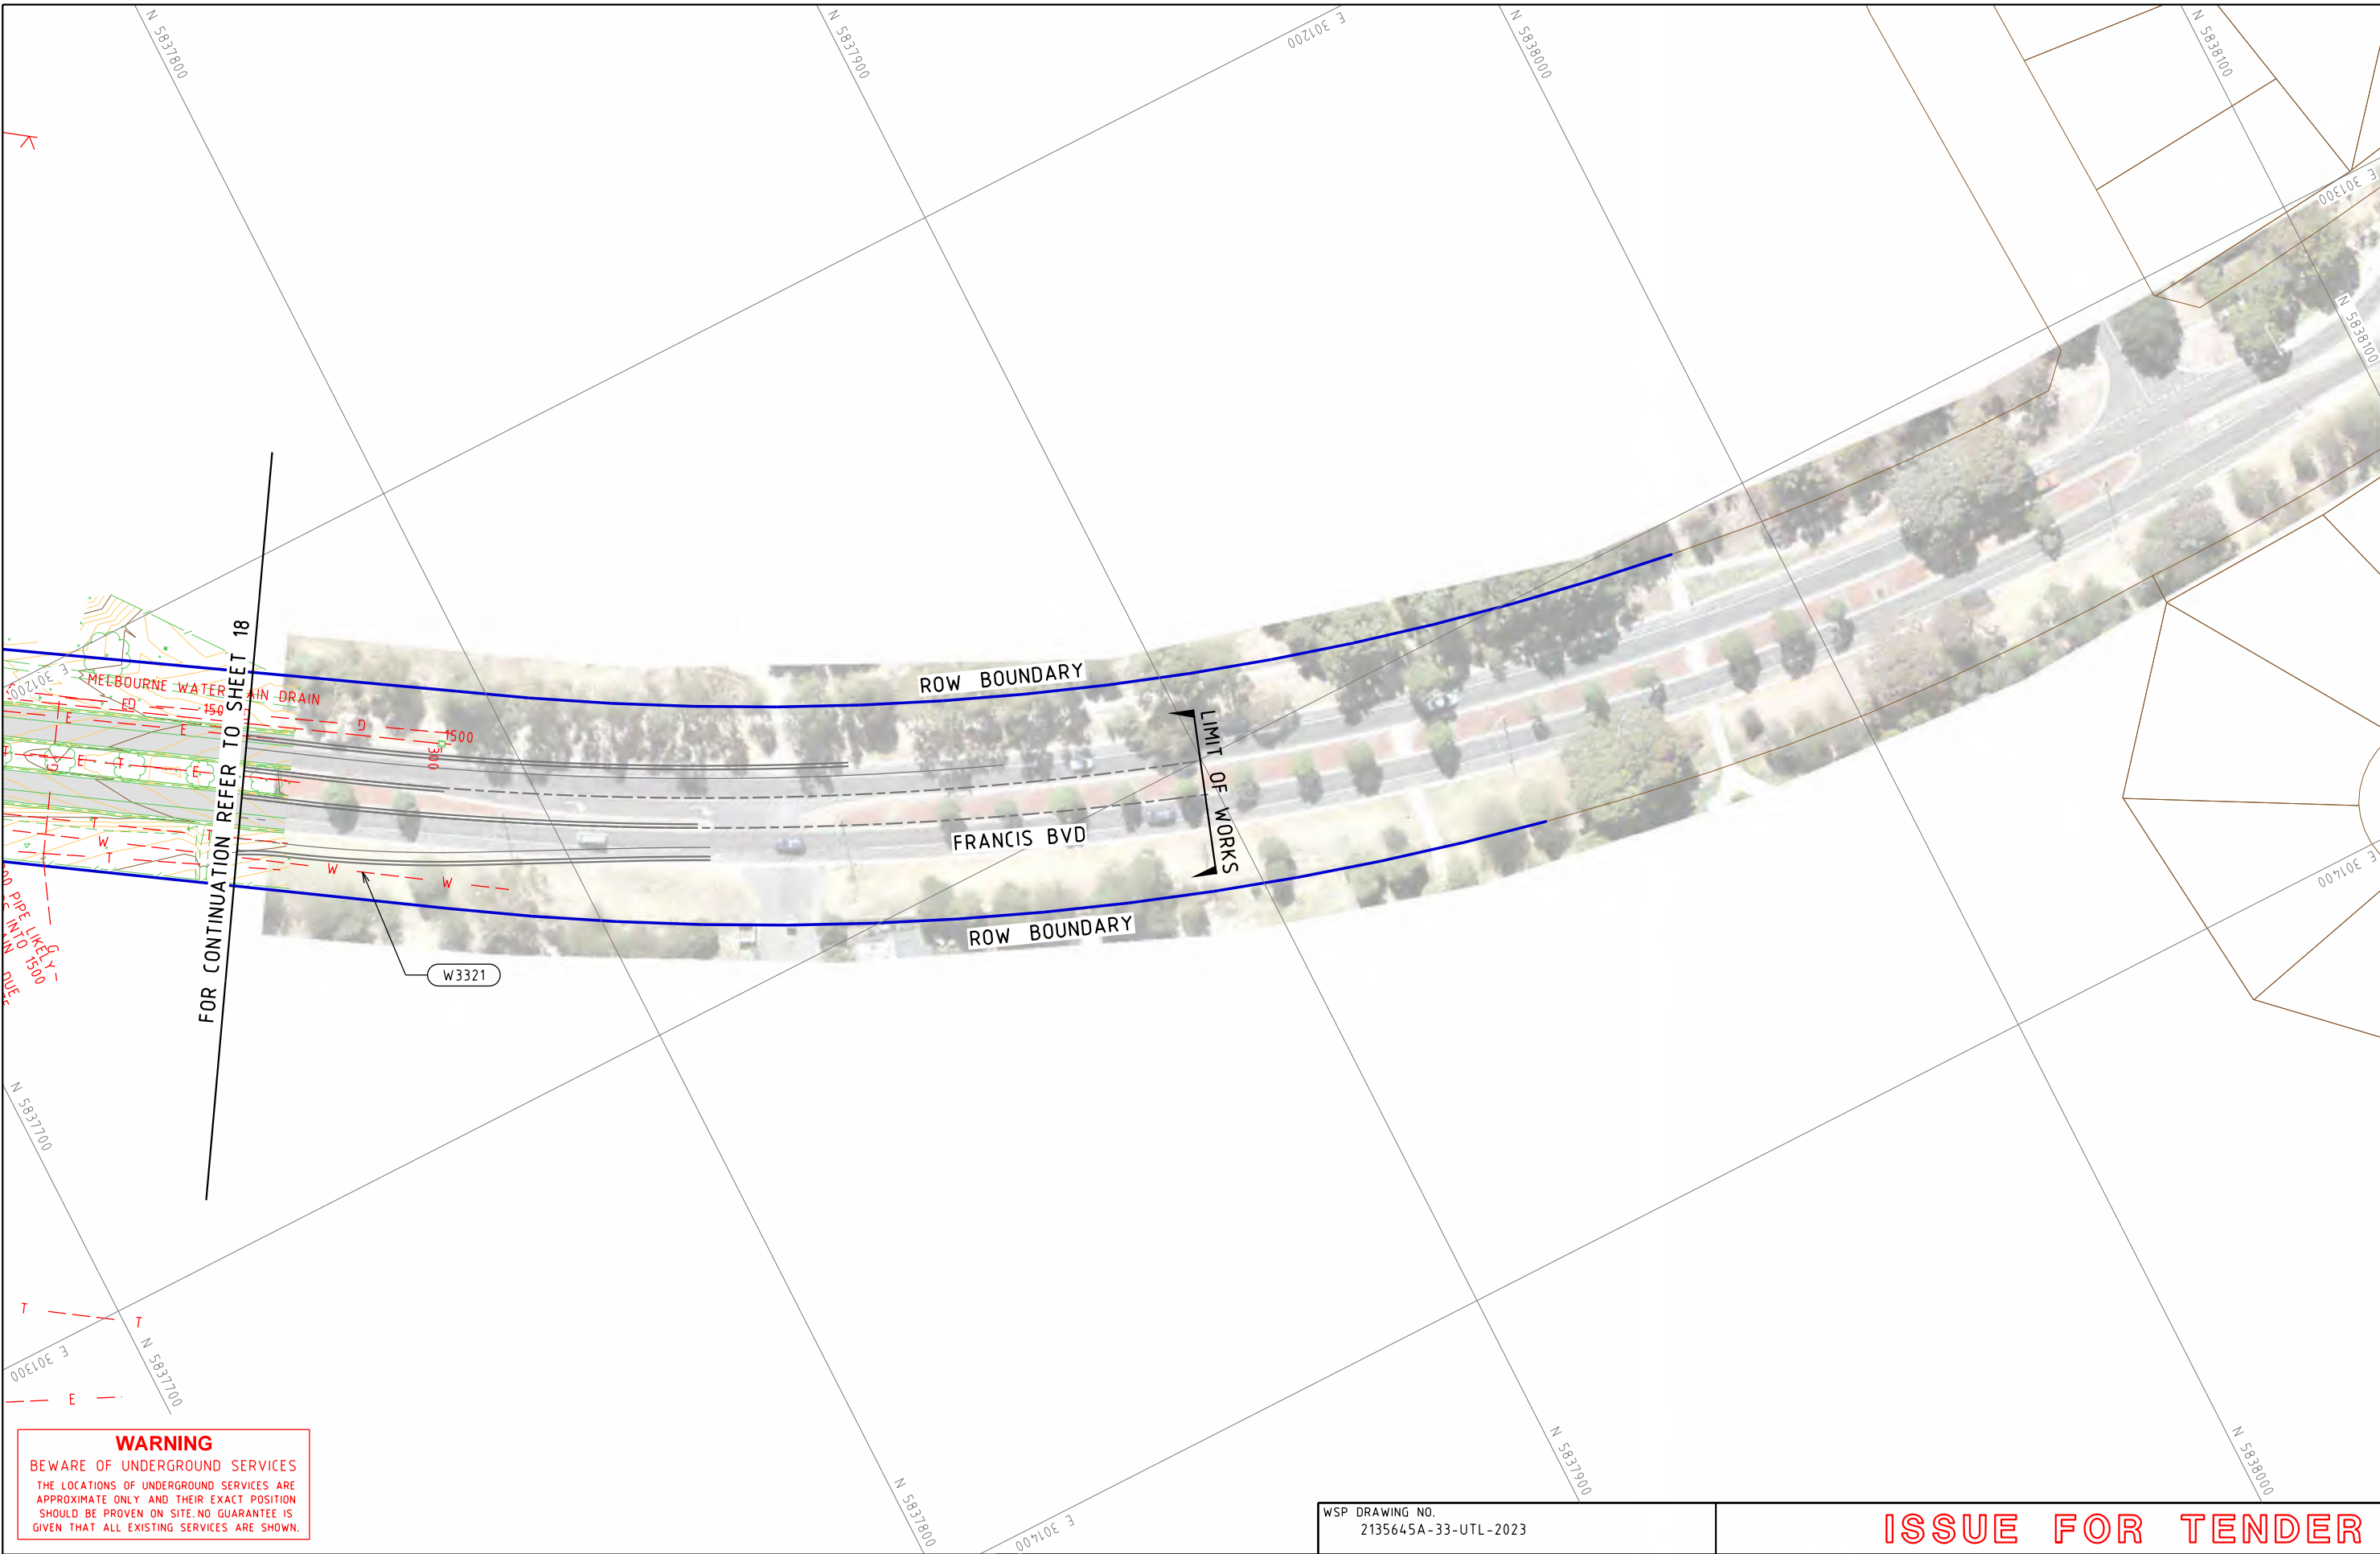

WARNING
BEWARE OF UNDERGROUND SERVICES
THE LOCATIONS OF UNDERGROUND SERVICES ARE APPROXIMATE ONLY AND THEIR EXACT POSITION SHOULD BE PROVEN ON SITE. NO GUARANTEE IS GIVEN THAT ALL EXISTING SERVICES ARE SHOWN.

E			
D			
C			
B	KS	23.01.19	DBYD FILES UPDATED WITH PROVEN SERVICES
A	KS	06.12.18	ISSUE FOR TENDER
ISSUE	APP'D	DATE	AMENDMENT

GENERAL NOTES

wsp
Level 15, 28 Freshwater Place, Southbank
Melbourne, VIC 3006, Australia
Tel: +61 3 9861 1111 Fax: +61 3 9861 1144
wsp.com

WSP DRAWING NO.
2135645A-33-UTL-2023

DESIGNED
C. HANNAH
23.01.19
APPROVED
K. SOLIMAN
06.12.18



CAT: PS101340_2135645A
PROJ: NORTHERN ROADS UPGRADE PROJECT
FILE: 2135645A-33-UTL-2023.dgn

SCALE OF METRES
HOR 0 10 20
VER 0 10 20

ISSUE FOR TENDER

SUNBURY RD BULLA - DIGGERS REST RD TO POWLETT ST UTILITY IMPACT ASSESSMENT PLAN			
FILE NO.	CONTRACT NO.	SHEET NO. 23	DRAWING NO. UTL-2023
			ISSUE B