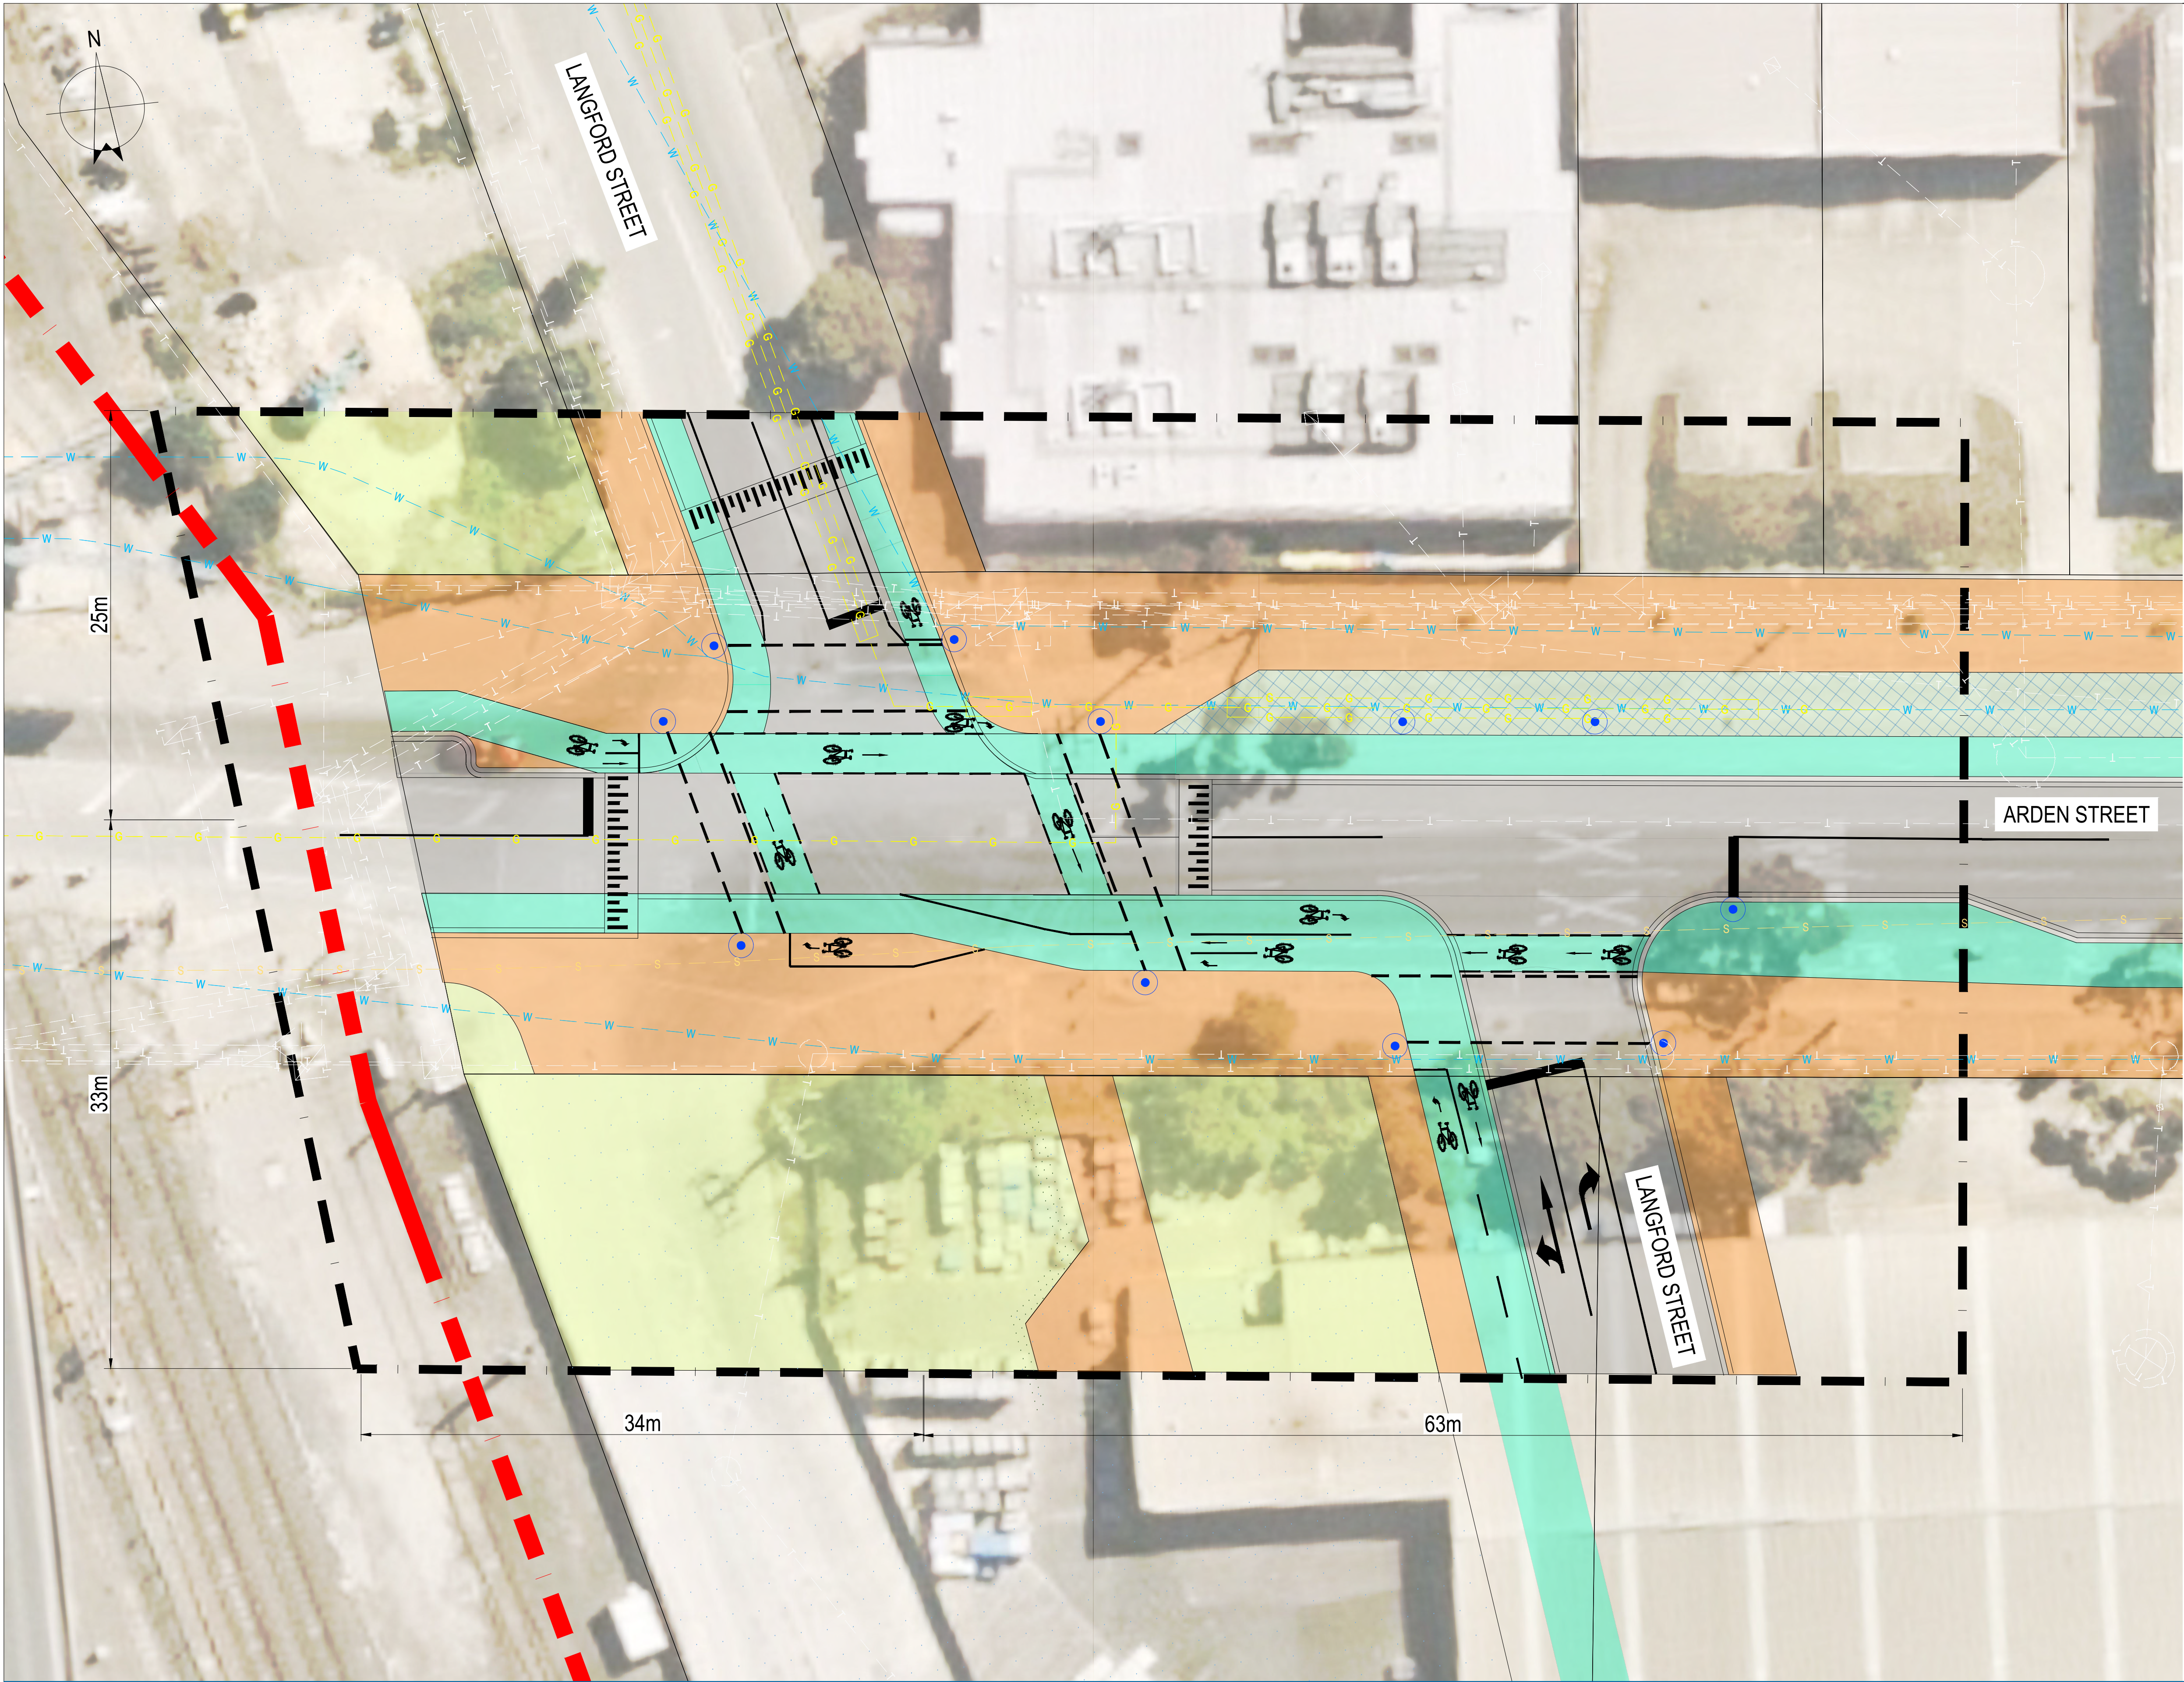




- LEGEND:**
- PROJECT BOUNDARY
 - PEDESTRIAN PATH
 - BIKE PATH
 - BUFFER/KERB
 - ROAD PAVEMENT
 - VEGETATION
 - CLOUDBURST STORAGE

- EXISTING SERVICES**
- APA ASSETS
 - AUSTNET ASSETS
 - AGL ASSETS
 - CoM ASSETS
 - MW ASSETS
 - SEWERAGE
 - SUPERLOOP ASSETS
 - TELECOMMUNICATIONS

PRELIMINARY


--	--	

VICTORIA PLANNING AUTHORITY

ARDEN URBAN RENEWAL PRECINCT

PUBLIC SPACES - DESIGN AND COSTING

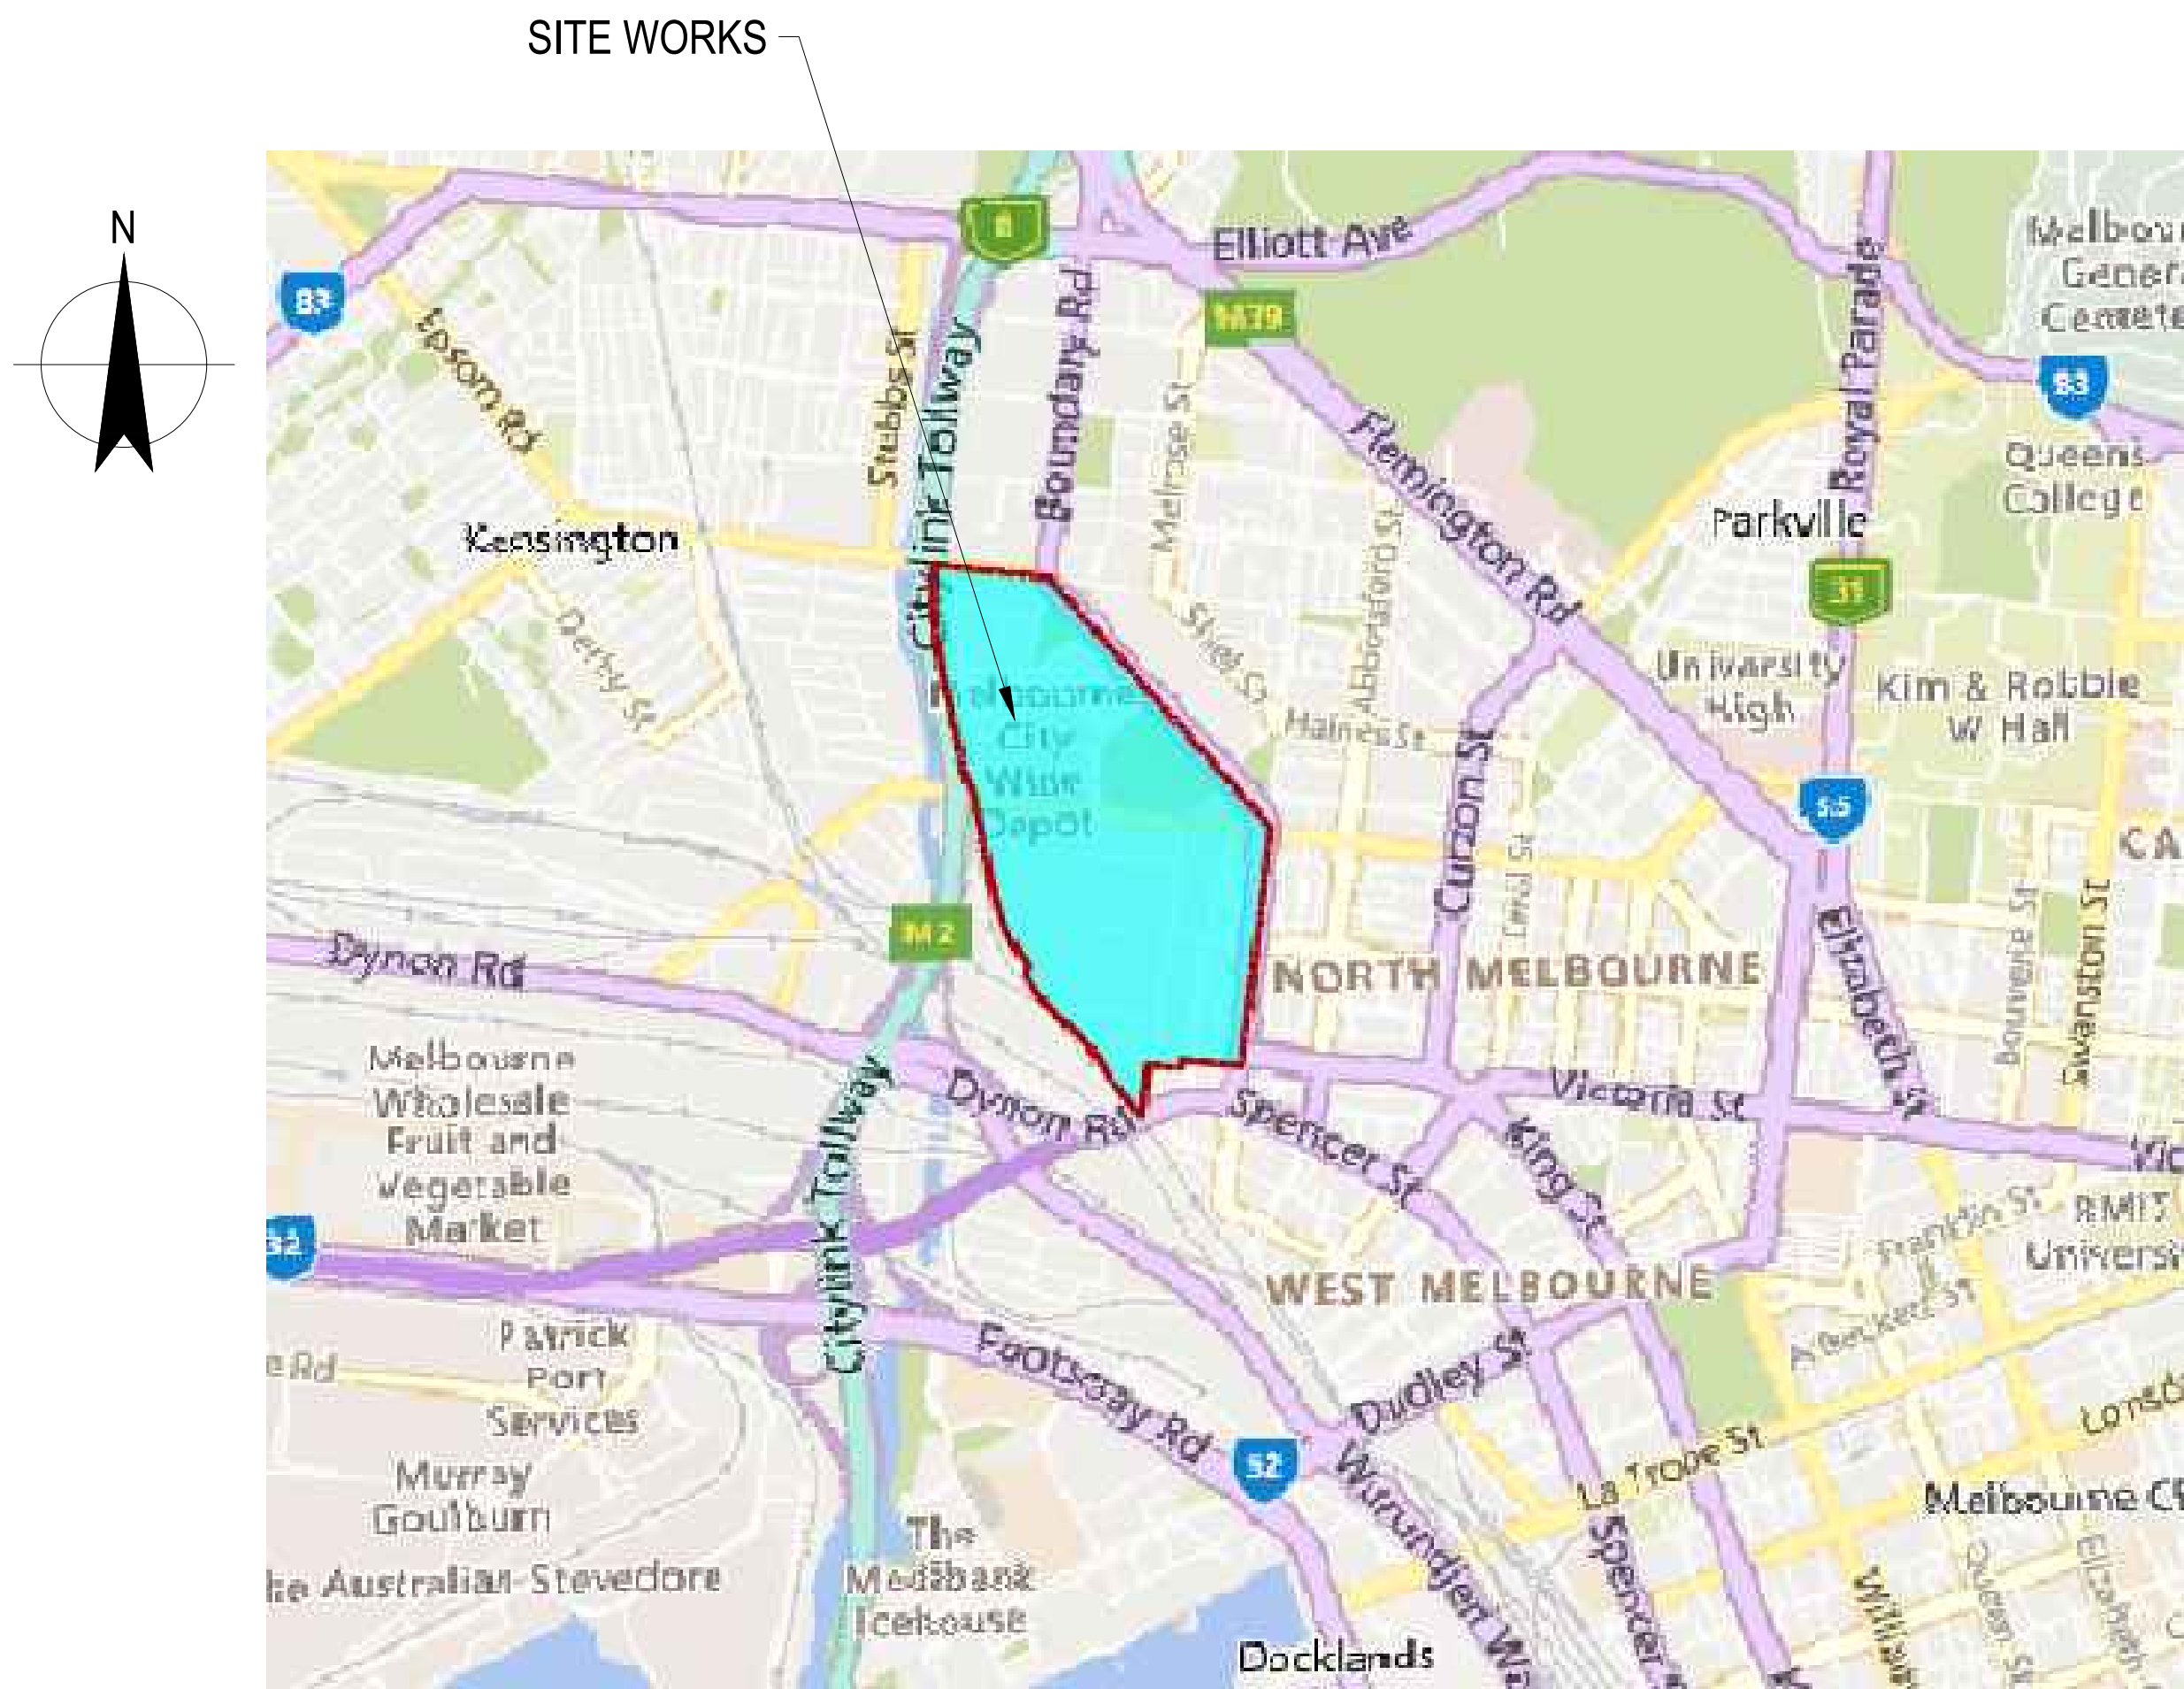12544116



DRAWING NUMBER	DRAWING TITLE	DESCRIPTION
L0001	Cover sheet, Locality plan and Drawing list	NOTES/ SCHEDULES
L0002	General Notes and Legend	NOTES/ SCHEDULES
L0003	Overall Site Plan/Sheet Key	NOTES/ SCHEDULES
L0011	Material Schedule - Sheet 01	NOTES/ SCHEDULES
L0012	Material Schedule - Sheet 02	NOTES/ SCHEDULES
L0013	Material Schedule - Sheet 03	NOTES/ SCHEDULES
L0014	Material Schedule - Sheet 04	NOTES/ SCHEDULES
L0015	Material Schedule - Sheet 05	NOTES/ SCHEDULES
L0016	Material Schedule - Sheet 06	NOTES/ SCHEDULES
L0017	Material Schedule - Sheet 07	NOTES/ SCHEDULES
L0021	Planting Schedule - Sheet 01	NOTES/ SCHEDULES
L0022	Planting Schedule - Sheet 02	NOTES/ SCHEDULES
L0023	Planting Schedule - Sheet 03	NOTES/ SCHEDULES
L0024	Planting Schedule - Sheet 04	NOTES/ SCHEDULES
L0101	General Arrangement - Sheet 01	LP-01 FOGARTY STREET
L0102	General Arrangement - Sheet 02	LP-01 FOGARTY STREET
L0103	General Arrangement - Sheet 03	LP-02 LAURENS STREET ARDEN CENTRAL PLAZA
L0104	General Arrangement - Sheet 04	LP-03 QUEENSBERRY STREET
L0105	General Arrangement - Sheet 05	LP-03 QUEENSBERRY STREET
L0106	General Arrangement - Sheet 06	LP-05 LANGFORD STREET FLOOD STORAGE OPEN SPACE
L0107	General Arrangement - Sheet 07	LP-05 LANGFORD STREET FLOOD STORAGE OPEN SPACE
L0108	General Arrangement - Sheet 08	LP-05 LANGFORD STREET FLOOD STORAGE OPEN SPACE
L0109	General Arrangement - Sheet 09	SR-01 ARDEN NORTH FLOOD STORAGE OPEN SPACE
L0110	General Arrangement - Sheet 10	SR-01 ARDEN NORTH FLOOD STORAGE OPEN SPACE
L0111	General Arrangement - Sheet 11	SR-01 ARDEN NORTH FLOOD STORAGE OPEN SPACE
L0112	General Arrangement - Sheet 12	SR-01 ARDEN NORTH FLOOD STORAGE OPEN SPACE
SK0001B	General Arrangement	SR-01 ARDEN NORTH - OPTION B - FLOOD STORAGE OPEN SPACE
L0113	General Arrangement - Sheet 13	LP-06 ARDEN NORTH FLOOD STORAGE OPEN SPACE
L0114	General Arrangement - Sheet 14	LP-06 ARDEN NORTH FLOOD STORAGE OPEN SPACE
L0115	General Arrangement - Sheet 15	LP-04 ARDEN CENTRAL NEIGHBOURHOOD OPEN SPACE
L0116	General Arrangement - Sheet 16	MPC-01 MOONEE PONDS CREEK
L0117	General Arrangement - Sheet 17	MPC-01 MOONEE PONDS CREEK
L0118	General Arrangement - Sheet 18	MPC-01 MOONEE PONDS CREEK
L0119	General Arrangement - Sheet 19	MPC-02 MOONEE PONDS CREEK
L0120	General Arrangement - Sheet 20	MPC-02 MOONEE PONDS CREEK

D	UPDATED PLAN	COD	LM	29.06.21
C	REVISED NAME	COD	LM	26.04.21
B	UPDATED DESIGN	COD	LM	09.04.21
A	CONCEPT	COD	LM	01.03.21
Rev	Description	Checked	Approved	Date
Author	J. ANTONIO	Drafting Check		
Designer	C.DU	Design Check	C.ODOWD	

Plot Date: 29 June 2021 - 11:12 AM Plotted by: Carmen Du

File Name: \\ghdnet\ghd\AU\Melbourne\Projects\31\12544116\CADD\Drawings\LANDSCAPE\31-12544116-L0001.dwg



Level 9, 180 Lonsdale Street,
Melbourne VIC 3000 Australia
T 61 3 8687 8000 F 61 3 8687 8111
E melmail@ghd.com.au W www.ghd.com

Conditions of Use. This document may only be used by GHD's client (and any other person who GHD has agreed can use this document) for the purpose for which it was prepared and must not be used by any other person or for any other purpose.



Project No.
31-12544116

Client	VICTORIA PLANNING AUTHORITY
Project	ARDEN PUBLIC SPACES
Status	CONCEPT
Status Code	

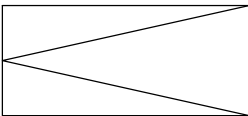
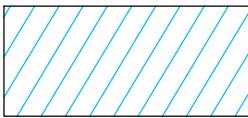
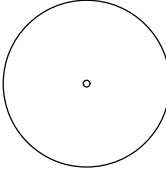
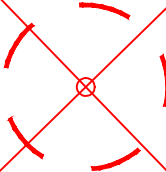
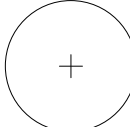
Drawing Title
COVER SHEET, LOCALITY PLAN
DRAWING LIST

Drawing No.
31-12544116-L0001





Size
A1

Rev
D










LEGEND

	PROJECT BOUNDARY
	PROPERTY LINE
+ RL 56.375	RL - INDICATIVE LEVELS
	RAMP SLOPE
	MATCH LINES
	WATER
	EXISTING TREE
	TO BE REMOVED TREE
	NEW SPECIMEN TREE PLANTING

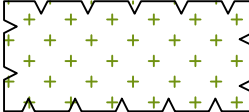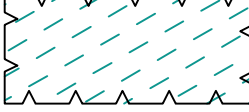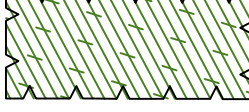
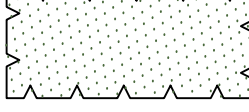
VEGETATION AREAS

VE01		LAWN
VE02		GARDEN MIX 01 PLANTING LAYOUT
VE03		GARDEN MIX 02 WETLAND PLANTING
VE04		GARDEN MIX 03 SWALE RAIN GARDEN
VE05		GARDEN MIX 04 SLOPE EMBANKMENT

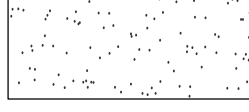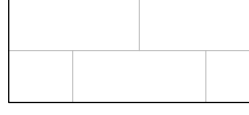
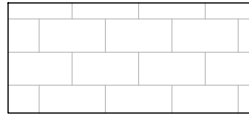
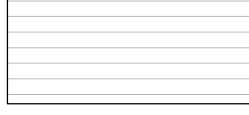
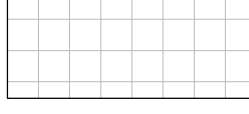
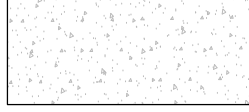
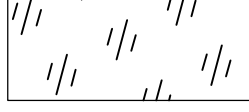
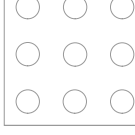
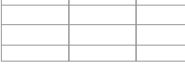
EDGES AND PAVEMENT









ED01		BLUESTONE KERB
ED03		TIMBER EDGE
ED04		CONCRETE EDGE
ED06		STEEL EDGE
ED07		STEEL HOOP
PV01		ASPHALT
PV02		GRANITIC SAND
PV03		SAWN BLUESTONE PAVING STANDARD
PV04		SAWN BLUESTONE PAVING SMALL
PV05		TIMBER DECKING
PV06		PERMEABLE BLUESTONE PAVING
PV07		PERMEABLE AGGREGATE (TREE)
PV08		CONCRETE
PV09		MULCH
TG01		HAZARD TGSI
TG02		DIRECTIONAL TGSI

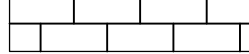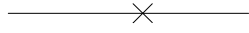WALLS AND FENCING

WL01		BRICK RETAINING WALL
WL02		BLUESTONE WALL
FN01		FENCING AND GATE

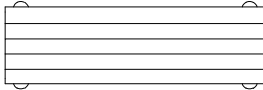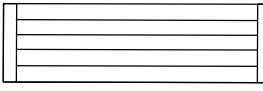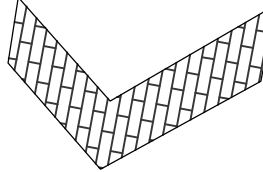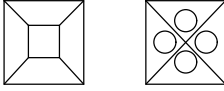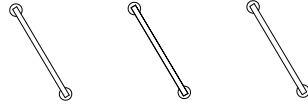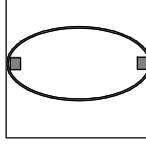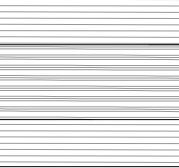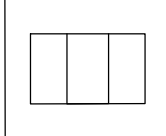FURNITURE, HANDRAIL AND EQUIPMENTS

FR01		BENCH
FR02		SEAT
FR03		CUSTOM SEATING
FR04		BINS (WASTE/ RECYCLING)
FR05		DRINKING FOUNTAIN
FR06		BIKE HOOP
FR07		TREE GUARD AND GRATE BIO-RETENTION TREE PIT
FR08		PICNIC TABLE
FR09		PICNIC TABLE (CUSTOM)
FR10		BBQ SET DOUBLE
FR11 - A		BOLLARD (HVM - FIXED)
FR11 - B		BOLLARD (HVM - REMOVABLE)

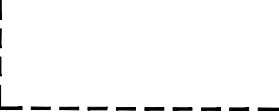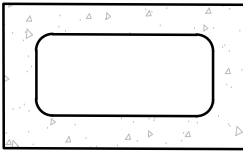 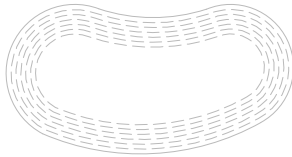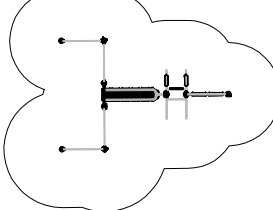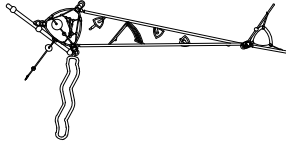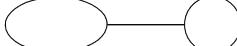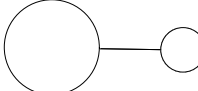FR12 - A		BOLLARD (NON-HVM - FIXED)
FR12 - B		BOLLARD (NON-HVM - REMOVABLE)
FR13		ROCK FEATURE
FR14		SHELTER/ SHADE ITEM
FR15		SELF CLEANING PUBLIC TOILET
HR01		BALUSTRATE
HR02		HANDRAIL
PL01		SKATE PARK ITEM AREA
PL02		OUTDOOR FITNESS EQUIPMENT
PL03		WATER PLAY ITEM
PL04		NATURE PLAY
LT01		STREET/PARK LIGHT
LT02		LIGHT

B	FOR CLIENT REVIEW	COD	LM	26.03.21
A	CONCEPT	COD	LM	01.03.21
Rev	Description	Checked	Approved	Date
Author	J. ANTONIO	Drafting Check		
Designer	C.DU	Design Check C.ODOWD		

Plot Date: 26 March 2021 - 11:24 AM Plotted by: Carmen Du

File Name: \\ghdnet\ghd\AU\Melbourne\Projects\31\12544116\CADD\Drawings\LANDSCAPE\31-12544116-L0002.dwg



Conditions of Use. This document may only be used by GHD's client (and any other person who GHD has agreed can use this document) for the purpose for which it was prepared and must not be used by any other person or for any other purpose.



Project No.
31-12544116

Client	VICTORIA PLANNING AUTHORITY
Project	ARDEN PUBLIC SPACES
Status	CONCEPT

Drawing Title
GENERAL NOTES AND LEGEND


Drawing No.
31-12544116-L0002

Size
A1

Rev
B



Rev	Description	Checked	Approved	Date
C	REVISED NAME	COD	LM	26.04.21
B	UPDATED DESIGN	COD	LM	09.04.21
A	CONCEPT	COD	LM	26.03.21
Author	J. ANTONIO	Drafting Check		
Designer	C.DU	Design Check	C.ODOWD	

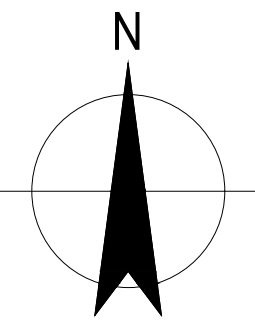

0 25 50 75 100 125m
SCALE 1:2500 AT ORIGINAL SIZE



Level 9, 180 Lonsdale Street,
Melbourne VIC 3000 Australia
T 61 3 8687 8000 F 61 3 8687 8111
E mel@mail@ghd.com.au W www.ghd.com



Project No.
31-12544116

Client VICTORIA PLANNING AUTHORITY
Project ARDEN PUBLIC SPACES
Status CONCEPT

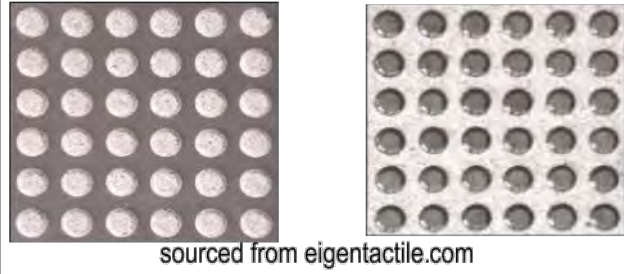
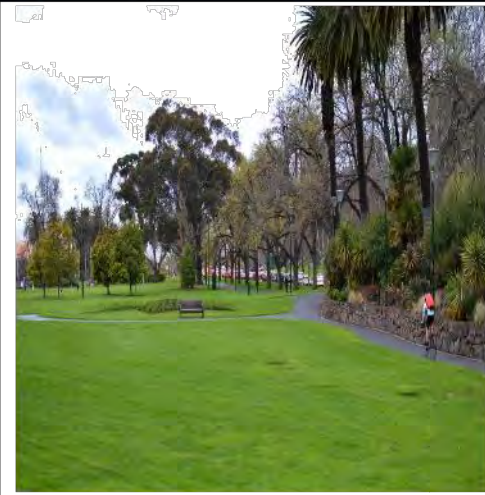
Status
Code

Drawing
Title
OVERALL SITE PLAN /
SHEET KEY

Drawing No.
31-12544116-L0003

Size
A1

Rev
C

PV09	MULCH SURFACE - PLAYGROUND	PINE CHIPS		MULCH	REFER TO MANUFACTURE GUIDE	REFER TO MANUFACTURE GUIDE	REFER TO MANUFACTURE GUIDE
PV10	SOFTFALL - PLAYGROUND	CSBR (RECYCLED RUBBER), UV RESISTANT MATERIAL FOR OUTDOOR CONDITION		MADE OF GRANULATED TYRE RUBBER COATED WITH QUALITY RESINS AND PIGMENTS	REFER TO MANUFACTURE GUIDE	REFER TO MANUFACTURE GUIDE	REFER TO MANUFACTURE GUIDE
TG01	HAZARD TGSi (CoM)	EIGEN STONETAC FOR HAZARD TGIS	 sourced from eigentactile.com	VERSA TAC MADE FROM NATURAL GRANITE	TILES DIMENSION 300 x 300mm DEPTH 20 - 40mm	REFER TO CITY OF MELBOURNE DETAIL STANDARD - 401.01	REFER TO CITY OF MELBOURNE STANDARD DETAIL - 401.01
TG02	DIRECTIONAL TGSi (CoM)	EIGEN STONETAC FOR HAZARD TGIS	 sourced from eigentactile.com	VERSA TAC MADE FROM NATURAL GRANITE	TILES DIMENSION 300 x 300mm DEPTH 20 - 40mm	REFER TO CITY OF MELBOURNE DETAIL STANDARD - 401.01	REFER TO CITY OF MELBOURNE STANDARD DETAIL - 401.01
VEGETATION AREAS							
VE01	LAWN	LARGE OPEN SPACE FOR ACTIVITIES OR EXCESS WATER		GRASS		REFER TO PLANTING SCHEDULE	REFER TO PLANTING SCHEDULE
VE02	GARDEN BED MIX 01	TYPICAL PLANTING LAYOUT DETAIL. STEEL HOOP FENCING (CITY OF MELBOURNE STANDARD 706.02) AROUND GARDEN BED TO ENSURE PLANTING IS PROTECTED.		REFER TO PLANTING SCHEDULE			
VE03	GARDEN BED MIX 02	WETLAND PLANTING DETAIL		REFER TO PLANTING SCHEDULE			

A	CONCEPT	COD	LM 01.03.21
Rev	Description	Checked	Approved Date
Author	J. ANTONIO	Drafting Check	
Designer	C.DU	Design Check	C.ODOWD

Plot Date: 1 March 2021 - 3:57 PMPlotted by: Joe Pang

File Name: \\ghdnet\ghd\AU\Melbourne\Projects\31\12544116\CADD\Drawings\LANDSCAPE\31-12544116-L0011-L0017.dwg



Level 9, 180 Lonsdale Street,
Melbourne VIC 3000 Australia
T 61 3 8687 8000 F 61 3 8687 8111
E melmail@ghd.com.au W www.ghd.com

Conditions of Use. This document may only be used by GHD's client (and any other person who GHD has agreed can use this document) for the purpose for which it was prepared and must not be used by any other person or for any other purpose.



www.ghd.com

Project No.
31-12544116

Client VICTORIA PLANNING AUTHORITY

Project ARDEN PUBLIC SPACES

Status CONCEPT

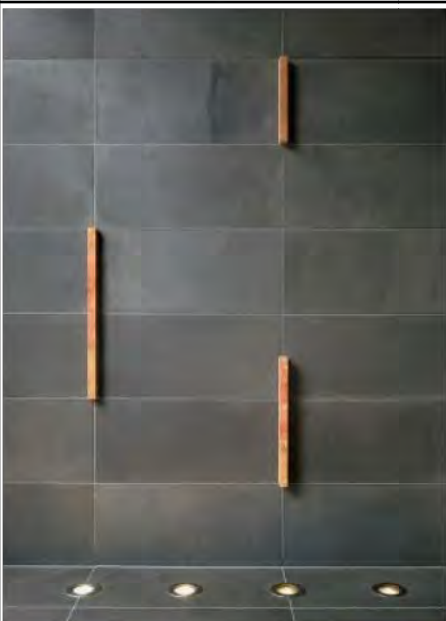
Status Code

Drawing Title
MATERIAL SCHEDULE
SHEET 03 of 07

Drawing No.
31 - 12544116 - L0013

Size
A1

Rev
A

VE04	GARDEN BED MIX 03	SWALE/RAIN GARDEN DETAIL		REFER TO PLANTING SCHEDULE	REFER TO PLANTING SCHEDULE		
VE05	GARDEN BED MIX 04	SLOPE EMBANKMENT PLANTING DETAIL		REFER TO PLANTING SCHEDULE	REFER TO PLANTING REFER TO PLANTING SCHEDULE		
WALLING & FENCING							
W01	BRICK WALL DETAILS	RETAINING WALL MADE OF BRICKS		CUSTOM DESIGN - BRICK TO SUIT EXISTING ARCHITECTURAL LANDSCAPE	REFER TO MANUFACTURE GUIDE	REFER TO MANUFACTURE GUIDE	REFER TO MANUFACTURE GUIDE
W02	BLUESTONE WALL	SAWN BLUESTONE WALL WITH SKATE DETERRENTS EITHER PROTRUDING FINS OR BUTTONS.		REFER TO MANUFACTURE GUIDE	REFER TO MANUFACTURE GUIDE	REFER TO MANUFACTURE GUIDE	REFER TO CITY OF MELBOURNE STANDARD DETAIL 705.01-03 FOR SKATE DETERRENT. REFER TO MANUFACTURE GUIDE
FN01	FENCING AND GATE (COMMUNITY GARDEN)	TUBULAR - 'AMBASSADOR' FENCE FROM ARCFENCES. FENCING TO BE LOCATED AROUND COMMUNITY GARDEN.		GALVANISED STEEL, THROUGH RAIL	OPTIONS HEIGHT 1800, 2100, 2400mm PANEL WIDTH 2000, 2400mm HORIZONTAL RAILS 40 x 40 x 1.6mm VERTICAL PICKETS 25 x 25 x 1.2mm TUBE SPACING 40mm	REFER TO MANUFACTURE GUIDE	REFER TO MANUFACTURE GUIDE
FURNITURE, HANDRAILS & EQUIPEMENT (PLAYSPACE)							
FR01	CoM BENCH SEATING	BENCH SEAT LOCATED WITHIN WIDE PROMENADES AND PLAZAS, NOT SUITABLE FOR NARROW FOOTPATHS		SEAT FABRICATED FROM GRADE 316 STAINLESS STEEL	SIZE IS 2045 x 700 x 420mm	SEAT IS FIXED WITHIN PAVEMENT SURFACE USING A GIB KEY AND SOCKET DETAIL	REFER TO CITY OF MELBOURNE STANDARD DETAIL - 701 series
FR02	CoM SEAT DETAIL	PARK SEAT USED IN PARKS AND GARDENS, THEY SHOULD BE LOCATED ADJACENT TO AND ALIGNED WITH PEDESTRAIN PATHS IN MIX OF SUNNY AND SHADED LOCATIONS		SEAT FABRICATED FROM GRADE 316 STAINLESS STEEL	SIZE IS 1987 x 565 x 810mm	SEAT IS FIXED WITHIN PAVEMENT SURFACE USING A GIB KEY AND SOCKET DETAIL	REFER TO CITY OF MELBOURNE STANDARD DETAIL - 701 series

A CONCEPT			COD	LM	01.03.21
Rev	Description		Checked	Approved	Date
Author	J. ANTONIO	Drafting Check			
Designer	C.DU	Design Check	C.ODOWD		



Level 9, 180 Lonsdale Street,
Melbourne VIC 3000 Australia
T 61 3 8687 8000 F 61 3 8687 8111
E melmail@ghd.com.au W www.ghd.com



Project No.
31-12544116

Client **VICTORIA PLANNING AUTHORITY**

Project ARDEN PUBLIC SPACES

Status	CONCEPT
--------	---------

Drawing Title	MATERIAL SCHEDULE SHEET 04 of 07
---------------	-------------------------------------

Drawing No.
31 - 12544116 - 10014'

A1

 Δ

FR10	BBQ SET DOUBLE	DOUBLE BBQ IS USED IN PARKS AND GARDENS OUTSIDE THE CENTRAL CITY IDEALLY PLACED NEAR PICNIC TABLE SET		BBQ SET IS FABRICATED FROM GALVANISED STEEL AND POWDER COATED DULUX 'DEEP BRUNSWICK GREEN' 6134G BENCH TOP IS GRADE 316 STAINLESS STEEL SHEET CONCRETE SLAB TO BE CHARCOAL COLOURED ACHIEVABLE BY ADDING 15kg/m cubed, BLACK OXIDE 'BAYER 318'	FIT WITHIN 3100 x 3903mm CONCRETE SLAB BBQ DOUBLE SET 1100 x 900 x 511mm	REFER TO CITY OF MELBOURNE	REFER TO CITY OF MELBOURNE STANDARD DETAIL- 707.03
FR11	BOLLARD (NON HVM)	TO PREVENT VEHICLES ENTERING PEDESTRAIN AREAS TO SEPARATE INCOMPATIBLE ACTIVITIES		BOLLARDS HAS GALVANISED MILD STEEL CORE WITH EXTERNAL CAST ALUMINIUM CASING CASING IS EMBOSSED WITH CIT OF MELBOURNE LOGO	BOLLARD IS 422 x 144 x 795mm. REFER TO STANDARD DETAIL FOR MORE INFORMATION	CAST ALUMINIUM BODY ANCHORED BY STAINLESS STEEL CHEMSET MASONARY ANCHORS	REFER TO CITY OF MELBOURNE STANDARD DETAIL - 704.03/704.04
FR12	BOLLARD (HVM)	WESTMINSTER BOLLARD - HIGH SECURITY PAS68 CERTIFIED BOLLARD		REFER TO MANUFACTURE GUIDE	REFER TO MANUFACTURE GUIDE	REFER TO MANUFACTURE GUIDE	REFER TO MANUFACTURE GUIDE
FR13	ROCK FEATURE	ROCK FEATURE TO ADD TO THE DESIGN AESTHETIC		SANDSTONE BOULDERS	MIN 150MM TO 500MM HIGH, VARIOUS SHAPES	REFER TO SUPPLIER GUIDE	REFER TO SUPPLIER GUIDE
FR14	SHELTER/SHADE/ ITEM	TO PROVIDE PARTIAL SHADE ABOVE SEATINGS		WOOD AND STEEL	REFER TO MANUFACTURE GUIDE	REFER TO MANUFACTURE GUIDE	REFER TO MANUFACTURE GUIDE
FR15	SELF CLEANING PARK TOILET	USED IN PARKS, GARDENS AND STREETScape. THEY SHOULD BE PLACED ACCORDANCE WITH CITY OF MELBOURNE TOILET STRATEGY		TOILET WALLS ARE FABRICATED USING GALVANISED STEEL FRAME WITH GRADE 316 STAINLESS STEEL SHEET LINING TO EXTERIOR AND INTERIOR FACES FLOOR STRUCTURE IS REINFORCED CONCRETE SLAB	THE FACILITY IS 4100 x 2300 x 2235mm REFER TO CITY OF MELBOURNE STANDARD DETAIL FOR MORE INFORMATION	REFER TO CITY OF MELBOURNE STANDARD DETAIL	REFER TO CITY OF MELBOURNE STANDARD DETAIL - 710.09/710.08
HR01	BALUSTRATE (WETLAND AREA)	CUSTOM BALUSTRADE		REFER TO MANUFACTURE GUIDE	REFER TO MANUFACTURE GUIDE	REFER TO MANUFACTURE GUIDE	REFER TO MANUFACTURE GUIDE

A	CONCEPT	COD	LM	01.03.21
Rev	Description	Checked	Approved	Date
Author	J. ANTONIO	Drafting Check		
Designer	C.DU	Design Check	C.ODOWD	

Plot Date: 1 March 2021 - 3:58 PM Plotted by: Joe Pang

File Name: \\ghdnet\ghd\AU\Melbourne\Projects\31\12544116\CADD\Drawings\LANDSCAPE\31-12544116-L0011-L0017.dwg



Level 9, 180 Lonsdale Street,
Melbourne VIC 3000 Australia
T 61 3 8687 8000 F 61 3 8687 8111
E melmail@ghd.com.au W www.ghd.com

Conditions of Use. This document may only be used by GHD's client (and any other person who GHD has agreed can use this document) for the purpose for which it was prepared and must not be used by any other person or for any other purpose.



www.ghd.com

Project No.
31-12544116

Client VICTORIA PLANNING AUTHORITY

Project ARDEN PUBLIC SPACES

Status CONCEPT

Status Code

Drawing Title MATERIAL SCHEDULE
SHEET 06 of 07

31 - 12544116 - L0016

Size
A1

Rev
A

LP-01

Code	Family	Species	Common Name	Install size	Mature Size H X W (m)	Origin	Rough percentage of each species in precinct
AVENUE / STREET TREES							
FLI AUS	Rutaceae	<i>Flindersia australis</i>	CROWS ASH	45L	10 x 6	AUS NATIVE	100%
% of TOTAL TREES IN PRECINCT							100%
Total number of trees in precinct							34

LP-02

Code	Family	Species	Common Name	Install size	Mature Size H X W (m)	Origin	Rough percentage of each species in precinct
AVENUE / STREET TREES							
CIN CAM	Lauraceae	<i>Cinnamomum camphora</i>	CAMPHOR LAUREL	45L	20 x 10	EXOTIC	100%
% of TOTAL TREES IN PRECINCT							100%
Total number of trees in precinct							8

LP-03

Code	Family	Species	Common Name	Install size	Mature Size H X W (m)	Origin	Rough percentage of each species in precinct
AVENUE / STREET TREES							
BRA JER	Sterculiaceae	<i>Brachychiton populneus x acerifolius 'Jerilderie Red'</i>	BRACHYCHITON 'JERILDERIE RED'	45L	8 X 7	AUS NATIVE	42%
% of TOTAL TREES IN PRECINCT							42%
Code	Family	Species	Common Name	Install size	Mature Size H X W (m)	Origin	Rough percentage of each species in precinct
FEATURE/SPECIMEN TREES (FOR WAYFINDING/PLACEMAKING)							
BUC CEL	Proteaceae	<i>Buckinghamia celsissima</i>	IVORY CURL FLOWER	45L	8 X 3	AUS NATIVE	22%
CAL CAP	Rutaceae	<i>Calodendrum capense</i>	CAPE CHESTNUT	45L	12 X 12	EXOTIC	12%
CEL AUS	Cannabaceae	<i>Celtis australis</i>	EUROPEAN NETTLE TREE	45L	10 X 7	EXOTIC	24%
% of TOTAL TREES IN PRECINCT							58%
Total number of trees in precinct							78

Code	Species	Common Name	Install size	Plants/m²	Comp %	Mature Size H X W (m)	Plant Quantities					
FEATURE GARDEN BED MIX							Location	FG18	FG19	FG20	FG21	FG22
							Area m²	49	21	37	98	108
ACA ACI	<i>Acacia acinacea</i>	GOLD DUST WATTLE	TUBESTOCK	2	5%	2 X 1.5		5	2	4	10	11
ACA COG	<i>Acacia cognata 'Mini Cog'</i>	RIVER WATTLE	TUBESTOCK	2	5%	0.80 X 1.25		5	2	4	10	11
ADE SER	<i>Adenanthos sericeus</i>	ALBANY WOOLY BUSH	TUBESTOCK	2	5%	3 X 1.5		5	2	4	10	11
ATR SEM	<i>Atriplex semibaccata</i>	BERRY SALT BUSH	TUBESTOCK	4	15%	0.20 X 1.5		29	13	22	59	65
AUS STI	<i>Austrostipa stipoides</i>	COAST SPEAR GRASS	TUBESTOCK	6	20%	1.0 X 1.0		59	25	44	118	130
COR ALB	<i>Correa alba</i>	WHITE CORREA	TUBESTOCK	2	5%	1.5 X 1.5		5	2	4	10	11
DIA REV	<i>Dianella revoluta</i>	BLACK-ANTHER FLAX-LILY	TUBESTOCK	4	15%	1.0 X 1.5		29	13	22	59	65
GRE PEA	<i>Grevillea 'Peachs and Cream'</i>	GREVILLEA	TUBESTOCK	2	5%	1.75 X 2.0		5	2	4	10	11
LOM TAN	<i>Lomandra longifolia 'Tanika'</i>	MAT RUSH	TUBESTOCK	6	25%	0.50 X 0.60		74	32	56	147	162
								216	93	164	433	477

Code	Species	Common Name	Install size	Plants/m²	Comp %	Mature Size H X W (m)	Plant Quantities							
RAIN GARDEN PLANTING MIX							Location	RG19	RG20	RG21	RG22	RG23	RG24	RG25
							Area m²	70	54	40	86	89	65	133
CAR APR	<i>Carex appressa</i>	TALL SEDGE	TUBESTOCK	6	13%	0.70 X 0.70		53	41	30	65	67	49	100
FIC NOD	<i>Ficinia nodosa</i>	KNOBBY CLUB RUSH	TUBESTOCK	6	13%	1.0 X 1.3		53	41	30	65	67	49	100
GOO OVA	<i>Goodenia ovata</i>	HOP GOODENIA	TUBESTOCK	6	13%	1.0 X 2.0		53	41	30	65	67	49	100
JUN AMA	<i>Juncus amabilis</i>	HOLLOW RUSH	TUBESTOCK	6	13%	0.50 X 0.30		53	41	30	65	67	49	100
JUN FLA	<i>Juncus flavidus</i>	YELLOW RUSH	TUBESTOCK	6	13%	0.80 X 0.60		53	41	30	65	67	49	100
LOM LON	<i>Lomandra longifolia</i>	SPINY-HEADED MAT-RUSH	TUBESTOCK	6	13%	1.2 X 1.0		53	41	30	65	67	49	100
POA LAB	<i>Poa labillardierei</i>	COMMON TUSSOCK	TUBESTOCK	6	13%	1.2 X 0.60		53	41	30	65	67	49	100
POA POI	<i>Poa poiliformis</i>	COASTAL TUSSOCK GRASS	TUBESTOCK	6	13%	0.90 X 1.0		53	41	30	65	67	49	100
								424	328	240	520	536	392	800

Code	Species	Common Name	Install size	g/m²	Comp %	Mature Size H X W (m)	Plant Quantities				
LAWN							Location	LWN 18	LWN 19	LWN 20	LWN 21
							Area m²	216	285	71	473
	<i>Camel Perennial Ryegrass, Annual Ryegrass, Creeping Red Fescue, Unhulled Couch</i>	VALLEY SEEDS SURVIVE PARK BLEND	SEED	40	100%	n/a		8640	11400	2840	18920
								8640	11400	2840	18920

Code	Species	Common Name	Install size	Plants/m²	Comp %	Mature Size H X W (m)	Plant Quantities																		
RAIN GARDEN PLANTING MIX							Location	RG01	RG02	RG03	RG04	RG05	RG06	RG07	RG08	RG09	RG10	RG11	RG12	RG13	RG14	RG15	RG16	RG17	RG18
							Area m²	45	24	23	14	21	46	53	39	11	38	40	15	67	60	37	38	23	65
CAR APR	Carex appressa	TALL SEDGE	TUBESTOCK	6	13%	0.70 X 0.70		34	18	17	11	16	35	40	29	8	29	30	11	50	45	28	29	17	49
FIC NOD	Ficinia nodosa	KNOBBY CLUB RUSH	TUBESTOCK	6	13%	1.0 X 1.3		34	18	17	11	16	35	40	29	8	29	30	11	50	45	28	29	17	49
GOO OVA	Goodenia ovata	HOP GOODENIA	TUBESTOCK	6	13%	1.0 X 2.0		34	18	17	11	16	35	40	29	8	29	30	11	50	45	28	29	17	49
JUN AMA	Juncus amabilis	HOLLOW RUSH	TUBESTOCK	6	13%	0.50 X 0.30		34	18	17	11	16	35	40	29	8	29	30	11	50	45	28	29	17	49
JUN FLA	Juncus flavidus	YELLOW RUSH	TUBESTOCK	6	13%	0.80 X 0.60		34	18	17	11	16	35	40	29	8	29	30	11	50	45	28	29	17	49
LOM LON	Lomandra longifolia	SPINY-HEADED MAT-RUSH	TUBESTOCK	6	13%	1.2 X 1.0		34	18	17	11	16	35	40	29	8	29	30	11	50	45	28	29	17	49
POA LAB	Poa labillardierei	COMMON TUSSOCK	TUBESTOCK	6	13%	1.2 X 0.60		34	18	17	11	16	35	40	29	8	29	30	11	50	45	28	29	17	49
POA POI	Poa poiliformis	COASTAL TUSSOCK GRASS	TUBESTOCK	6	13%	0.90 X 1.0		34	18	17	11	16	35	40	29	8	29	30	11	50	45	28	29	17	49
					100%		TOTAL	272	144	136	88	128	280	320	232	64	232	240	88	400	360	224	232	136	392

LP-04

Code	Family	Species	Common Name	Install size	Mature Size H X W (m)	Origin	Rough percentage of each species in precinct
AVENUE / STREET TREES							
CIN CAM	Lauraceae	<i>Cinnamomum camphora</i>	CAMPHOR LAUREL	45L	20 x 10	EXOTIC	15%
EUC SID	Myrtaceae	<i>Eucalyptus sideroxylon</i>	RED IRON BARK	45L	15 x 8	INDIGENOUS	25%
PIS CHI	Anacardiaceae	<i>Pistacia chinensis</i>	CHINESE PISTACHIO	45L	8 X 6	EXOTIC	10%
% of TOTAL TREES IN PRECINCT							51%
Code	Family	Species	Common Name	Install size	Mature Size H X W (m)	Origin	Rough percentage of each species in precinct
FEATURE/SPECIMEN TREES (FOR WAYFINDING/PLACEMAKING)							
BUC CEL	Proteaceae	<i>Buckinghamia celsissima</i>	IVORY CURL FLOWER	45L	8 X 3	AUS NATIVE	6%
CAL CAP	Rutaceae	<i>Calodendrum capense</i>	CAPE CHESTNUT	45L	12 X 12	EXOTIC	5%
CEL AUS	Cannabaceae	<i>Celtis australis</i>	EUROPEAN NETTLE TREE	45L	10 X 7	EXOTIC	21%
HYM FLA	Pittosporaceae	<i>Hymenosporum flavum</i>	NATIVE FRANGIPANI	45L	7 X 5	AUS NATIVE	5%
STE SIN	Proteacea	<i>Stenocarpus sinuatus</i>	FIREWHEEL TREE	45L	20 X 7	AUS NATIVE	7%
TOO CIL	Meliaceae	<i>Toona ciliata</i>	AUSTRALIAN RED CEDAR	45L	50 X 13	AUS NATIVE	5%
% of TOTAL TREES IN PRECINCT							49%
Total number of trees in precinct							109

Code	Species	Common Name	Install size	Plants/ m²	Comp %	Mature Size H X W (m)	Plant Quantities						
FEATURE GARDEN BED MIX							Location	FG23	FG24	FG25	FG26	FG27	FG45
							Area m²	222	150	168	101	1185	127
ACA ACI	<i>Acacia acinacea</i>	GOLD DUST WATTLE	TUBESTOCK	2	5%	2 X 1.5		22	15	17	10	119	13
ACA COG	<i>Acacia cognata 'Mini Cog'</i>	RIVER WATTLE	TUBESTOCK	2	5%	0.80 X 1.25		22	15	17	10	119	13
ADE SER	<i>Adenanthos sericeus</i>	ALBANY WOOLY BUSH	TUBESTOCK	2	5%	3 X 1.5		22	15	17	10	119	13
ATR SEM	<i>Atriplex semibaccata</i>	BERRY SALT BUSH	TUBESTOCK	4	15%	0.20 X 1.5		133	90	101	61	711	76
AUS STI	<i>Austrostipa stipoides</i>	COAST SPEAR GRASS	TUBESTOCK	6	20%	1.0 X 1.0		266	180	202	121	1422	152
COR ALB	<i>Correa alba</i>	WHITE CORREA	TUBESTOCK	2	5%	1.5 X 1.5		22	15	17	10	119	13
DIA REV	<i>Dianella revoluta</i>	BLACK-ANTHER FLAX-LILY	TUBESTOCK	4	15%	1.0 X 1.5		133	90	101	61	711	76
GRE PEA	<i>Grevillea 'Peachs and Cream'</i>	GREVILLEA	TUBESTOCK	2	5%	1.75 X 2.0		22	15	17	10	119	13
LOM TAN	<i>Lomandra longifolia 'Tanika'</i>	MAT RUSH	TUBESTOCK	6	25%	0.50 X 0.60		333	225	252	152	1778	191
								975	660	741	445	5217	560

Code	Species	Common Name	Install size	g/m²	Comp %	Mature Size H X W (m)	Plant Quantities				
LAWN							Location	LWN 23	LWN 24	LWN 25	LWN 26
							Area m²	214	1770	321	434
	<i>Camel Perennial Ryegrass, Annual Ryegrass, Creeping Red Fescue, Unhulled Couch</i>	VALLEY SEEDS SURVIVE PARK BLEND	SEED	40	100%	n/a		8560	70800	12840	17360
								8560	70800	12840	17360

D	REVISED NAME	COD	LM 26.04.21
C	UPDATED DESIGN	COD	LM 09.04.21
B	REVISED CONCEPT	COD	LM 26.03.21
A	CONCEPT	COD	LM 01.03.21
Rev	Description	Checked	Approved Date
Author	J. ANTONIO	Drafting Check	Reg No.
Designer	C.DU	Design Check	C.ODOWD Date

Plot Date: 23 April 2021 - 5:58 PM

Plotted by: Joe Pang

File Name: \\ghdnet\ghd\AU\Melbourne\Projects\31\12544116\CADD\Drawings\LANDSCAPE\31-12544116-L0021-L0023.dwg



Level 9, 180 Lonsdale Street,
Melbourne VIC 3000 Australia
T 61 3 8687 8000 F 61 3 8687 8111
E mel@mail@ghd.com.au W www.ghd.com



Project No.
31-12544116

Client VICTORIA PLANNING AUTHORITY

Project ARDEN PUBLIC SPACES

Status CONCEPT

Drawing Title
PLANTING SCHEDULE
SHEET 01 OF 03

Drawing No.
31-12544116-L0021

Size
A1

Rev
D

LP-05

Code	Family	Species	Common Name	Install size	Mature Size H X W (m)	Origin	Rough percentage of each species in precinct
AVENUE / STREET TREES							
BRA JER	Sterculiaceae	<i>Brachychiton populneus x acerifolius</i> 'Jerilderie Red'	BRACHYCHITON 'JERILDERIE RED'	45L	8 X 7	AUS NATIVE	3%
EUC SID	Myrtaceae	<i>Eucalyptus sideroxylon</i>	RED IRON BARK	45L	15 x 8	INDIGENOUS	5%
PIS CHI	Anacardiaceae	<i>Pistacia chinensis</i>	CHINESE PISTACHIO	45L	8 X 6	EXOTIC	5%
SAP SEB	Euphorbiaceae	<i>Sapium sebiferum</i>	CHINESE TALLOWOOD	45L	8 X 8	EXOTIC	11%
% of TOTAL TREES IN PRECINCT							24%
Code	Family	Species	Common Name	Install size	Mature Size H X W (m)	Origin	Rough percentage of each species in precinct
FEATURE/SPECIMEN TREES (FOR WAYFINDING/PLACEMAKING)							
ALL VER	Casuarinaceae	<i>Allocasuarina verticillata</i>	DROOPING SHEOAK	45L	9 X 5	INDIGENOUS	5%
BUC CEL	Proteaceae	<i>Buckinghamia celsissima</i>	IVORY CURL FLOWER	45L	8 X 3	AUS NATIVE	2%
CAL CAP	Rutaceae	<i>Calodendrum capense</i>	CAPE CHESTNUT	45L	12 X 12	EXOTIC	3%
HYM FLA	Pittosporaceae	<i>Hymenosporum flavum</i>	NATIVE FRANGIPANI	45L	7 X 5	AUS NATIVE	7%
STE SIN	Proteaceae	<i>Stenocarpus sinuatus</i>	FIREWHEEL TREE	45L	20 X 7	AUS NATIVE	6%
% of TOTAL TREES IN PRECINCT							23%
Code	Family	Species	Common Name	Install size	Mature Size H X W (m)	Origin	Rough percentage of each species in precinct
INTEGRATED WATER MANAGEMENT TREE SPECIES							
MEL ERI	Myrtaceae	<i>Melaleuca ericifolia</i>	SWAMP PAPERBARK	45L	9 X 6	INDIGENOUS	17%
EUC OVA	Myrtaceae	<i>Eucalyptus ovata</i>	SWAMP GUM	45L	25 X 8	INDIGENOUS	9%
EUC CEP	Myrtaceae	<i>Eucalyptus cephalocarpa</i>	MEALY STRINGYBARK	45L	14 X 10	INDIGENOUS	7%
% of TOTAL TREES IN PRECINCT							33%
Code	Family	Species	Common Name	Install size	Mature Size H X W (m)	Origin	Rough percentage of each species in precinct
SHADE AND AMENITIES							
CIN CAM	Lauraceae	<i>Cinnamomum camphora</i>	CAMPHOR LAUREL	45L	20 x 10	EXOTIC	9%
FLI AUS	Rutaceae	<i>Flindersia australis</i>	CROWS ASH	45L	10 x 6	AUS NATIVE	11%
% of TOTAL TREES IN PRECINCT							20%
Total number of trees in precinct							151

Code	Species	Common Name	Install size	Plants/m²	Comp %	Mature Size H X W (m)	Plant Quantities							
FEATURE GARDEN BED MIX							Location	FG01	FG02	FG03	FG04	FG05	FG06	FG07
							Area m²	120	30	48	19	372	335	141
ACA ACI	<i>Acacia acinacea</i>	GOLD DUST WATTLE	TUBESTOCK	2	5%	2 X 1.5		12	3	5	2	37	34	14
ACA COG	<i>Acacia cognata</i> 'Mini Cog'	RIVER WATTLE	TUBESTOCK	2	5%	0.80 X 1.25		12	3	5	2	37	34	14
ADE SER	<i>Adenanthos sericeus</i>	ALBANY WOOLY BUSH	TUBESTOCK	2	5%	3 X 1.5		12	3	5	2	37	34	14
ATR SEM	<i>Atriplex semibaccata</i>	BERRY SALT BUSH	TUBESTOCK	4	15%	0.20 X 1.5		72	18	29	11	223	201	85
AUS STI	<i>Austrostipa stipoides</i>	COAST SPEAR GRASS	TUBESTOCK	6	20%	1.0 X 1.0		144	36	58	23	446	402	169
COR ALB	<i>Correa alba</i>	WHITE CORREA	TUBESTOCK	2	5%	1.5 X 1.5		12	3	5	2	37	34	14
DIA REV	<i>Dianella revoluta</i>	BLACK-ANTHER FLAX-LILY	TUBESTOCK	4	15%	1.0 X 1.5		72	18	29	11	223	201	85
GRE PEA	<i>Grevillea</i> 'Peachs and Cream'	GREVILLEA	TUBESTOCK	2	5%	1.75 X 2.0		12	3	5	2	37	34	14
LOM TAN	<i>Lomandra longifolia</i> 'Tanika'	MAT RUSH	TUBESTOCK	6	25%	0.50 X 0.60		180	45	72	29	558	503	212
								528	132	213	84	1635	1477	621
							TOTAL	528	132	213	84	1635	1477	621

Code	Species	Common Name	Install size	Plants/ m²	Comp %	Mature Size H X W (m)	Plant Quantities									
WSUD PLANTING MIX							Location	WS01	WS02	WS03	WS04	WS05	WS06	WS07	WS08	WS09
							Area m²	987	389	70	38	10	142	1176	842	1007
CAR APR	Carex appressa	TALL SEDGE	TUBESTOCK	6	13%	0.70 X 0.70		740	292	53	29	8	107	882	632	755
FIC NOD	Ficinia nodosa	KNobby CLUB RUSH	TUBESTOCK	6	13%	1.0 X 1.3		740	292	53	29	8	107	882	632	755
GOO OVA	Goodenia ovata	HOP GOODENIA	TUBESTOCK	6	13%	1.0 X 2.0		740	292	53	29	8	107	882	632	755
JUN AMA	Juncus amabilis	HOLLOW RUSH	TUBESTOCK	6	13%	0.50 X 0.30		740	292	53	29	8	107	882	632	755
JUN FLA	Juncus flavidus	YELLOW RUSH	TUBESTOCK	6	13%	0.80 X 0.60		740	292	53	29	8	107	882	632	755
LOM LON	Lomandra longifolia	SPINY-HEADED MAT-RUSH	TUBESTOCK	6	13%	1.2 X 1.0		740	292	53	29	8	107	882	632	755
POA LAB	Poa labillardierei	COMMON TUSSOCK	TUBESTOCK	6	13%	1.2 X 0.60		740	292	53	29	8	107	882	632	755
POA POI	Poa poiiformis	COASTAL TUSSOCK GRASS	TUBESTOCK	6	13%	0.90 X 1.0		740	292	53	29	8	107	882	632	755
					100%		TOTAL	5920	2336	424	232	64	856	7056	5056	6040

Code	Species	Common Name	Install size	g/m²	Comp %	Mature Size H X W (m)	Plant Quantities									
LAWN							Location	LWN 01	LWN 02	LWN 03	LWN 04	LWN 05	LWN 06	LWN 07	LWN 08	LWN 09
							Area m²	2334	736	452	987	492	49	136	32	94
	Camel Perennial Ryegrass, Annual Ryegrass, Creeping Red Fescue, Unhulled Couch	VALLEY SEEDS SURVIVE PARK BLEND	SEED	40	100%	n/a		93348	29425	18096	39496	19672	1968	5452	1289	3775
					100%	TOTAL	93348	29425	18096	39496	19672	1968	5452	1289	3775	

SR01-A

Code	Family	Species	Common Name	Install size	Mature Size H X W (m)	Origin	Rough percentage of each species in precinct
AVENUE / STREET TREES							
BRA JER	Sterculiaceae	<i>Brachychiton populneus x acerifolius</i> 'Jerilderie Red'	BRACHYCHITON 'JERILDERIE RED'	45L	8 X 7	AUS NATIVE	5%
FLI AUS	Rutaceae	<i>Flindersia australis</i>	CROWS ASH	45L	10 x 6	AUS NATIVE	9%
PIS CHI	Anacardiaceae	<i>Pistacia chinensis</i>	CHINESE PISTACHIO	45L	8 X 6	EXOTIC	8%
% of TOTAL TREES IN PRECINCT							22%
Code	Family	Species	Common Name	Install size	Mature Size H X W (m)	Origin	Rough percentage of each species in precinct
FEATURE/SPECIMEN TREES (FOR WAYFINDING/PLACEMAKING)							
ALL VER	Casuarinaceae	<i>Allocasuarina verticillata</i>	DROOPING SHEOAK	45L	9 X 5	INDIGENOUS	3%
BUC CEL	Proteaceae	<i>Buckinghamia celsissima</i>	IVORY CURL FLOWER	45L	8 X 3	AUS NATIVE	7%
CEL AUS	Cannabaceae	<i>Celtis australis</i>	EUROPEAN NETTLE TREE	45L	10 X 7	EXOTIC	4%
HYM FLA	Pittosporaceae	<i>Hymenosporum flavum</i>	NATIVE FRANGIPANI	45L	7 X 5	AUS NATIVE	2%
STE SIN	Proteaceae	<i>Stenocarpus sinuatus</i>	FIREWHEEL TREE	45L	20 X 7	AUS NATIVE	5%
TOO CIL	Meliaceae	<i>Toona ciliata</i>	AUSTRALIAN RED CEDAR	45L	50 X 13	AUS NATIVE	5%
% of TOTAL TREES IN PRECINCT							26%
Code	Family	Species	Common Name	Install size	Mature Size H X W (m)	Origin	Rough percentage of each species in precinct
INTEGRATED WATER MANAGEMENT TREE SPECIES							
MEL ERI	Myrtaceae	<i>Melaleuca ericifolia</i>	SWAMP PAPERBARK	45L	9 X 6	INDIGENOUS	4%
EUC OVA	Myrtaceae	<i>Eucalyptus ovata</i>	SWAMP GUM	45L	25 X 8	INDIGENOUS	3%
EUC CEP	Myrtaceae	<i>Eucalyptus cephalocarpa</i>	MEALY STRINGYBARK	45L	14 X 10	INDIGENOUS	1%
% of TOTAL TREES IN PRECINCT							8%
Code	Family	Species	Common Name	Install size	Mature Size H X W (m)	Origin	Rough percentage of each species in precinct
SHADE AND AMENITIES							
CIN CAM	Lauraceae	<i>Cinnamomum camphora</i>	CAMPHOR LAUREL	45L	20 x 10	EXOTIC	6%
EUC SID	Myrtaceae	<i>Eucalyptus sideroxylon</i>	RED IRON BARK	45L	15 x 8	INDIGENOUS	13%
FRA PEN	Oleaceae	<i>Fraxinus pennsylvanica</i>	GREEN ASH	45L	20 x 6	EXOTIC	10%
SAP SEB	Euphorbiaceae	<i>Sapium sebiferum</i>	CHINESE TALLOWOOD	45L	8 X 8	EXOTIC	15%
% of TOTAL TREES IN PRECINCT							44%
Total number of trees in precinct							278

Code	Species	Common Name	Install size	Plants/m2	Comp %	Mature Size H X W (m)	Plant Quantities								
FEATURE GARDEN BED MIX							Location	FG100	FG102	FG103	FG104	FG105	FG106	FG107	FG108
							Area m2	15	38	65	279	57	15	26	15
ACA ACI	Acacia acinacea	GOLD DUST WATTLE	TUBESTOCK	2	5%	2 X 1.5		2	4	7	28	6	2	3	2
ACA COG	Acacia cognata 'Mini Cog'	RIVER WATTLE	TUBESTOCK	2	5%	0.80 X 1.25		2	4	7	28	6	2	3	2
ADE SER	Adenanthos sericeus	ALBANY WOOLY BUSH	TUBESTOCK	2	5%	3 X 1.5		2	4	7	28	6	2	3	2
ATR SEM	Atriplex semibaccata	BERRY SALT BUSH	TUBESTOCK	4	15%	0.20 X 1.5		9	23	39	167	34	9	16	9
AUS STI	Austrostipa stipoides	COAST SPEAR GRASS	TUBESTOCK	6	20%	1.0 X 1.0		18	46	78	335	68	18	31	18
COR ALB	Correa alba	WHITE CORREA	TUBESTOCK	2	5%	1.5 X 1.5		2	4	7	28	6	2	3	2
DIA REV	Dianella revoluta	BLACK-ANTHER FLAX-LILY	TUBESTOCK	4	15%	1.0 X 1.5		9	23	39	167	34	9	16	9
GRE PEA	Grevillea 'Peachs and Cream'	GREVILLEA	TUBESTOCK	2	5%	1.75 X 2.0		2	4	7	28	6	2	3	2
LOM TAN	Lomandra longifolia 'Tanika'	MAT RUSH	TUBESTOCK	6	25%	0.50 X 0.60		23	57	98	419	86	23	39	23
					100%		TOTAL	69	169	289	1228	252	69	117	69

Code	Species	Common Name	Install size	Plants/m2	Comp %	Mature Size H X W (m)	Plant Quantities		
RAIN GARDEN PLANTING MIX							Location	RG100	RG101
							Area m2	1891	1352
CAR APR	<i>Carex appressa</i>	TALL SEDGE	TUBESTOCK	6	13%	0.70 X 0.70		1418	1014
FIC NOD	<i>Ficinia nodosa</i>	KNobby CLUB RUSH	TUBESTOCK	6	13%	1.0 X 1.3		1418	1014
GOO OVA	<i>Goodenia ovata</i>	HOP GOODENIA	TUBESTOCK	6	13%	1.0 X 2.0		1418	1014
JUN AMA	<i>Juncus amabilis</i>	HOLLOW RUSH	TUBESTOCK	6	13%	0.50 X 0.30		1418	1014
JUN FLA	<i>Juncus flavidus</i>	YELLOW RUSH	TUBESTOCK	6	13%	0.80 X 0.60		1418	1014
LOM LON	<i>Lomandra longifolia</i>	SPINY-HEADED MAT-RUSH	TUBESTOCK	6	13%	1.2 X 1.0		1418	1014
POA LAB	<i>Poa labillardierei</i>	COMMON TUSsock	TUBESTOCK	6	13%	1.2 X 0.60		1418	1014
POA POI	<i>Poa poliformis</i>	COASTAL TUSsock GRASS	TUBESTOCK	6	13%	0.90 X 1.0		1418	1014
							TOTAL	11344	8112

D	REVISED NAME	COD	LM 26.04.21
C	UPDATED DESIGN	COD	LM 09.04.21
B	REVISED CONCEPT	COD	LM 26.03.21
A	CONCEPT	COD	LM 01.03.21
Rev	Description	Checked	Approved Date
Author	J. ANTONIO	Drafting Check	Reg No.
Designer	C.DU	Design Check	C.ODOWD

SR-01A

Code	Species	Common Name	Install size	Plants/m2	Comp %	Mature Size H X W (m)	Plant Quantities		
EMBANKMENT PLANTING MIX							Location	EP100	EP101
							Area m2	1156	1749
AST HUM	<i>Astroloma humifusum</i>	CRANBERRY HEATH	TUBESTOCK	4	15%	0.30 X 1.25		694	1049
ATR SEM	<i>Atriplex semibaccata</i>	BERRY SALT BUSH	TUBESTOCK	4	15%	0.20 X 1.5		694	1049
CAL CIT	<i>Calocephalus citreus</i>	LEMON BEAUTYHEADS	TUBESTOCK	6	15%	0.20 X 0.45		1040	1574
CAL LAC	<i>Calocephalus lacteus</i>	MILKY BEAUTYHEADS	TUBESTOCK	6	15%	0.20 X 1.0		1040	1574
CAR ROS	<i>Carpobrotus rossii</i>	KARKALLA	TUBESTOCK	2	5%	0.30 X 2.0		116	175
COR ALB	<i>Correa alba</i>	WHITE CORREA	TUBESTOCK	2	15%	1.5 X 1.5		347	525
ERE GLA	<i>Eremophila glabra</i> 'Kalbarri Carpet'	TAR BUSH	TUBESTOCK	4	20%	0.15 X 1.5		925	1399
					100%		TOTAL	4856	7345

Code	Species	Common Name	Install size	g/m 2	Comp %	Mature Size H X W (m)	Plant Quantities								
LAWN							Location	LWN 100	LWN 101	LWN 102	LWN 103	LWN 104	LWN 105	LWN 106	LWN 107
							Area m2	630	15438	2254	337	573	269	239	114
	<i>Camel Perennial Ryegrass, Annual Ryegrass, Creeping Red Fescue, Unhulled Couch</i>	VALLEY SEEDS SURVIVE PARK BLEND	SEED	40	100%	n/a		25200	617520	90160	13480	22920	10760	9560	4560
					100%		TOTAL	25200	617520	90160	13480	22920	10760	9560	4560

SR01-B

Code	Family	Species	Common Name	Install size	Mature Size H X W (m)	Origin	Rough percentage of each species in precinct
AVENUE / STREET TREES							
BRA JER	Sterculiaceae	<i>Brachychiton populneus x acerifolius</i> 'Jerilderie Red'	BRACHYCHITON 'JERILDERIE RED'	45L	8 X 7	AUS NATIVE	5%
FLI AUS	Rutaceae	<i>Flindersia australis</i>	CROWS ASH	45L	10 x 6	AUS NATIVE	9%
PIS CHI	Anacardiaceae	<i>Pistacia chinensis</i>	CHINESE PISTACHIO	45L	8 X 6	EXOTIC	8%

% of TOTAL TREES IN PRECINCT							22%
Code	Family	Species	Common Name	Install size	Mature Size H X W (m)	Origin	Rough percentage of each species in precinct
FEATURE/SPECIMEN TREES (FOR WAYFINDING/PLACEMAKING)							
ALL VER	Casuarinaceae	<i>Allocasuarina verticillata</i>	DROOPING SHEOAK	45L	9 X 5	INDIGENOUS	3%
BUC CEL	Proteaceae	<i>Buckinghamia celsissima</i>	IVORY CURL FLOWER	45L	8 X 3	AUS NATIVE	5%
CEL AUS	Cannabaceae	<i>Celtis australis</i>	EUROPEAN NETTLE TREE	45L	10 X 7	EXOTIC	2%
HYM FLA	Pittosporaceae	<i>Hymenosporum flavum</i>	NATIVE FRANGIPANI	45L	7 X 5	AUS NATIVE	2%
STE SIN	Proteacea	<i>Stenocarpus sinuatus</i>	FIREWHEEL TREE	45L	20 X 7	AUS NATIVE	8%
TOO CIL	Meliaceae	<i>Toona ciliata</i>	AUSTRALIAN RED CEDAR	45L	50 X 13	AUS NATIVE	3%

% of TOTAL TREES IN PRECINCT							23%
Code	Family	Species	Common Name	Install size	Mature Size H X W (m)	Origin	Rough percentage of each species in precinct
INTEGRATED WATER MANAGEMENT TREE SPECIES							
MEL ERI	Myrtaceae	<i>Melaleuca ericifolia</i>	SWAMP PAPERBARK	45L	9 X 6	INDIGENOUS	3%
EUC OVA	Myrtaceae	<i>Eucalyptus ovata</i>	SWAMP GUM	45L	25 X 8	INDIGENOUS	1%
EUC CEP	Myrtaceae	<i>Eucalyptus cephalocarpa</i>	MEALY STRINGYBARK	45L	14 X 10	INDIGENOUS	1%

% of TOTAL TREES IN PRECINCT							5%
Code	Family	Species	Common Name	Install size	Mature Size H X W (m)	Origin	Rough percentage of each species in precinct
SHADE AND AMENITIES							
CIN CAM	Lauraceae	<i>Cinnamomum camphora</i>	CAMPHOR LAUREL	45L	20 x 10	EXOTIC	14%
EUC SID	Myrtaceae	<i>Eucalyptus sideroxylon</i>	RED IRON BARK	45L	15 x 8	INDIGENOUS	8%
FRA PEN	Oleaceae	<i>Fraxinus pennsylvanica</i>	GREEN ASH	45L	20 x 6	EXOTIC	10%
SAP SEB	Euphorbiaceae	<i>Sapium sebiferum</i>	CHINESE TALLOWOOD	45L	8 X 8	EXOTIC	18%
% of TOTAL TREES IN PRECINCT							50%
Total number of trees in precinct							278

Code	Species	Common Name	Install size	g/m²	Comp %	Mature Size H X W (m)	Plant Quantities						
LAWN							Location	LWN 27	LWN 28	LWN 29	LWN 30	LWN 31	LWN 43
							Area m²	23003	60	120	269	239	114
	Camel Perennial Ryegrass, Annual Ryegrass, Creeping Red Fescue, Unhulled Couch	VALLEY SEEDS SURVIVE PARK BLEND	SEED	40	100%	n/a		920120	2400	4800	10760	9560	4560
					100%		TOTAL	920120	2400	4800	10760	9560	4560

SR-01B

Code	Species	Common Name	Install size	Plants/ m²	Comp %	Mature Size H X W (m)	Plant Quantities										
FEATURE GARDEN BED MIX							Location	FG28	FG29	FG30	FG31	FG32	FG33	FG46	FG47	FG48	FG49
							Area m²	17	41	65	279	1354	110	807	163	38	8
ACA ACI	<i>Acacia acinacea</i>	GOLD DUST WATTLE	TUBESTOCK	2	5%	2 X 1.5		2	4	7	28	135	11	81	16	4	1
ACA COG	<i>Acacia cognata</i> 'Mini Cog'	RIVER WATTLE	TUBESTOCK	2	5%	0.80 X 1.25		2	4	7	28	135	11	81	16	4	1
ADE SER	<i>Adenanthos sericeus</i>	ALBANY WOOLY BUSH	TUBESTOCK	2	5%	3 X 1.5		2	4	7	28	135	11	81	16	4	1
ATR SEM	<i>Atriplex semibaccata</i>	BERRY SALT BUSH	TUBESTOCK	4	15%	0.20 X 1.5		10	25	39	167	812	66	484	98	23	5
AUS STI	<i>Austrostipa stipoides</i>	COAST SPEAR GRASS	TUBESTOCK	6	20%	1.0 X 1.0		20	49	78	335	1625	132	968	196	46	10
COR ALB	<i>Correa alba</i>	WHITE CORREA	TUBESTOCK	2	5%	1.5 X 1.5		2	4	7	28	135	11	81	16	4	1
DIA REV	<i>Dianella revoluta</i>	BLACK-ANTHER FLAX-LILY	TUBESTOCK	4	15%	1.0 X 1.5		10	25	39	167	812	66	484	98	23	5
GRE PEA	<i>Grevillea 'Peachs and Cream'</i>	GREVILLEA	TUBESTOCK	2	5%	1.75 X 2.0		2	4	7	28	135	11	81	16	4	1
LOM TAN	<i>Lomandra longifolia</i> 'Tanika'	MAT RUSH	TUBESTOCK	6	25%	0.50 X 0.60		26	62	98	419	2031	165	1211	245	57	12
					100%		TOTAL	76	181	289	1228	5955	484	3552	717	169	37

Code	Species	Common Name	Install size	Plants/m²	Comp %	Mature Size H X W (m)	Plant Quantities	
RAIN GARDEN PLANTING MIX							Location	RG29
							Area m²	933
CAR APR	<i>Carex appressa</i>	TALL SEDGE	TUBESTOCK	6	13%	0.70 X 0.70		700
FIC NOD	<i>Ficinia nodosa</i>	KNobby CLUB RUSH	TUBESTOCK	6	13%	1.0 X 1.3		700
GOO OVA	<i>Goodenia ovata</i>	HOP GOODENIA	TUBESTOCK	6	13%	1.0 X 2.0		700
JUN AMA	<i>Juncus amabilis</i>	HOLLOW RUSH	TUBESTOCK	6	13%	0.50 X 0.30		700
JUN FLA	<i>Juncus flavidus</i>	YELLOW RUSH	TUBESTOCK	6	13%	0.80 X 0.60		700
LOM LON	<i>Lomandra longifolia</i>	SPINY-HEADED MAT-RUSH	TUBESTOCK	6	13%	1.2 X 1.0		700
POA LAB	<i>Poa labillardierei</i>	COMMON TUSSOCK	TUBESTOCK	6	13%	1.2 X 0.60		700
POA POI	<i>Poa poliformis</i>	COASTAL TUSSOCK GRASS	TUBESTOCK	6	13%	0.90 X 1.0		700
					100%		TOTAL	5600

Code	Species	Common Name	Install size	Plants/m²	Comp %	Mature Size H X W (m)	Plant Quantities		
EMBANKMENT PLANTING MIX							Location	EP06	EP07
							Area m²	450	454
AST HUM	<i>Astroloma humifusum</i>	CRANBERRY HEATH	TUBESTOCK	4	15%	0.30 X 1.25		270	272
ATR SEM	<i>Atriplex semibaccata</i>	BERRY SALT BUSH	TUBESTOCK	4	15%	0.20 X 1.5		270	272
CAL CIT	<i>Calocephalus citreus</i>	LEMON BEAUTYHEADS	TUBESTOCK	6	15%	0.20 X 0.45		405	409
CAL LAC	<i>Calocephalus lacteus</i>	MILKY BEAUTYHEADS	TUBESTOCK	6	15%	0.20 X 1.0		405	409
CAR ROS	<i>Carpobrotus rossii</i>	KARKALLA	TUBESTOCK	2	5%	0.30 X 2.0		45	45
COR ALB	<i>Correa alba</i>	WHITE CORREA	TUBESTOCK	2	15%	1.5 X 1.5		135	136
ERE GLA	<i>Eremophila glabra</i> 'Kalbarri Carpet'	TAR BUSH	TUBESTOCK	4	20%	0.15 X 1.5		360	363
					100%		TOTAL	1890	1906

LP-06

Code	Family	Species	Common Name	Install size	Mature Size H X W (m)	Origin	Rough percentage of each species in precinct
AVENUE / STREET TREES							
BRA JER	Sterculiaceae	<i>Brachychiton populneus x acerifolius</i> 'Jerilderie Red'	BRACHYCHITON 'JERILDERIE RED'	45L	8 X 7	AUS NATIVE	20
SAP SEB	Euphorbiaceae	<i>Sapium sebiferum</i>	CHINESE TALLOWOOD	45L	8 X 8	EXOTIC	5
% of TOTAL TREES IN PRECINCT							25

Code	Family	Species	Common Name	Install size	Mature Size H X W (m)	Origin	Rough percentage of each species in precinct
FEATURE/SPECIMEN TREES (FOR WAYFINDING/PLACEMAKING)							
CEL AUS	Cannabaceae	<i>Celtis australis</i>	EUROPEAN NETTLE TREE	45L	10 X 7	EXOTIC	6
HYM FLA	Pittosporaceae	<i>Hymenosporum flavum</i>	NATIVE FRANGIPANI	45L	7 X 5	AUS NATIVE	8
STE SIN	Proteacea	<i>Stenocarpus sinuatus</i>	FIREWHEEL TREE	45L	20 X 7	AUS NATIVE	5

% of TOTAL TREES IN PRECINCT							19
Code	Family	Species	Common Name	Install size	Mature Size H X W (m)	Origin	Rough percentage of each species in precinct
INTEGRATED WATER MANAGEMENT TREE SPECIES							
MEL ERI	Myrtaceae	<i>Melaleuca ericifolia</i>	SWAMP PAPERBARK	45L	9 X 6	INDIGENOUS	22
EUC OVA	Myrtaceae	<i>Eucalyptus ovata</i>	SWAMP GUM	45L	25 X 8	INDIGENOUS	15
EUC CEP	Myrtaceae	<i>Eucalyptus cephalocarpa</i>	MEALY STRINGYBARK	45L	14 X 10	INDIGENOUS	8

% of TOTAL TREES IN PRECINCT							45
Code	Family	Species	Common Name	Install size	Mature Size H X W (m)	Origin	Rough percentage of each species in precinct
SHADE AND AMENITIES							
EUC SID	Myrtaceae	<i>Eucalyptus sideroxylon</i>	RED IRON BARK	45L	15 x 8	INDIGENOUS	10
PIS CHI	Anacardiaceae	<i>Pistacia chinensis</i>	CHINESE PISTACHIO	45L	8 X 6	EXOTIC	15
% of TOTAL TREES IN PRECINCT							25
Total number of trees in precinct							134

D	REVISED NAME	COD	LM 26.04.21
C	UPDATED DESIGN	COD	LM 09.04.21
B	REVISED CONCEPT	COD	LM 26.03.21
A	CONCEPT	COD	LM 01.03.21
Rev Description		Checked	Approved Date
Author J. ANTONIO		Drafting Check	Reg No.
Designer C.DU		Design Check	C.ODOWD Date

Plot Date: 23 April 2021 - 5:53 PM

Plotted by: Joe Pang

File Name: \\ghdnet\ghd\AU\Melbourne\Projects\3112544116\CADD\Drawings\LANDSCAPE\31-12544116-L0021-L0023.dwg



Level 9, 180 Lonsdale Street,
Melbourne VIC 3000 Australia
T 61 3 8687 8000 F 61 3 8687 8111
E mel@mail@ghd.com.au W www.ghd.com



Project No.
31-12544116

Client VICTORIA PLANNING AUTHORITY

Project ARDEN PUBLIC SPACES

Status CONCEPT

Drawing Title
PLANTING SCHEDULE
SHEET 03 OF 03

Drawing No.
31-12544116-L0023

Size
A1

Rev
D

Conditions of Use. This document may only be used by GHD's client (and any other person who GHD has agreed can use this document) for the purpose for which it was prepared and must not be used by any other person or for any other purpose.

LP-06

Code	Species	Common Name	Install size	Plants/ m²	Comp %	Mature Size H X W (m)	Plant Quantities											
FEATURE GARDEN BED MIX							Location	FG08	FG09	FG10	FG11	FG12	FG13	FG14	FG15	FG16	FG17	FG34
							Area m²	10	10	10	10	10	10	10	10	10	10	10
ACA ACI	Acacia acinacea	GOLD DUST WATTLE	TUBESTOCK	2	5%	2 X 1.5		1	1	1	1	1	1	1	1	1	1	4
ACA COG	Acacia cognata 'Mini Cog'	RIVER WATTLE	TUBESTOCK	2	5%	0.80 X 1.25		1	1	1	1	1	1	1	1	1	1	4
ADE SER	Adenanthos sericeus	ALBANY WOOLY BUSH	TUBESTOCK	2	5%	3 X 1.5		1	1	1	1	1	1	1	1	1	1	4
ATR SEM	Atriplex semibaccata	BERRY SALT BUSH	TUBESTOCK	4	15%	0.20 X 1.5		6	6	6	6	6	6	6	6	6	6	23
AUS STI	Austrostipa stipoides	COAST SPEAR GRASS	TUBESTOCK	6	20%	1.0 X 1.0		12	12	12	12	12	12	12	12	12	12	47
COR ALB	Correa alba	WHITE CORREA	TUBESTOCK	2	5%	1.5 X 1.5		1	1	1	1	1	1	1	1	1	1	4
DIA REV	Dianella revoluta	BLACK-ANTHER FLAX-LILY	TUBESTOCK	4	15%	1.0 X 1.5		6	6	6	6	6	6	6	6	6	6	23
GRE PEA	Grevillea 'Peachs and Cream'	GREVILLEA	TUBESTOCK	2	5%	1.75 X 2.0		1	1	1	1	1	1	1	1	1	1	4
LOM TAN	Lomandra longifolia 'Tanika'	MAT RUSH	TUBESTOCK	6	25%	0.50 X 0.60		15	15	15	15	15	15	15	15	15	15	59
					100%		TOTAL	44	44	44	44	44	44	44	44	44	44	172

Code	Species	Common Name	Install size	Plants/m²	Comp %	Mature Size H X W (m)	Plant Quantities			
WSUD PLANTING MIX							Location	WS10	WS11	WS12
							Area m²	1655	658	580
CAR APR	Carex appressa	TALL SEDGE	TUBESTOCK	6	13%	0.70 X 0.70		1241	494	435
FIC NOD	Ficinia nodosa	KNOBBY CLUB RUSH	TUBESTOCK	6	13%	1.0 X 1.3		1241	494	435
GOO OVA	Goodenia ovata	HOP GOODENIA	TUBESTOCK	6	13%	1.0 X 2.0		1241	494	435
JUN AMA	Juncus amabilis	HOLLOW RUSH	TUBESTOCK	6	13%	0.50 X 0.30		1241	494	435
JUN FLA	Juncus flavidus	YELLOW RUSH	TUBESTOCK	6	13%	0.80 X 0.60		1241	494	435
LOM LON	Lomandra longifolia	SPINY-HEADED MAT-RUSH	TUBESTOCK	6	13%	1.2 X 1.0		1241	494	435
POA LAB	Poa labillardierei	COMMON TUSSOCK	TUBESTOCK	6	13%	1.2 X 0.60		1241	494	435
POA POI	Poa poiformis	COASTAL TUSSOCK GRASS	TUBESTOCK	6	13%	0.90 X 1.0		1241	494	435
					100%		TOTAL	9928	3952	3480

Code	Species	Common Name	Install size	Plants/m²	Comp %	Mature Size H X W (m)	Plant Quantities					
EMBANKMENT PLANTING MIX							Location	EP01	EP02	EP03	EP04	EP05
							Area m²	22	15	7	90	995
AST HUM	<i>Astroloma humifusum</i>	CRANBERRY HEATH	TUBESTOCK	4	15%	0.30 X 1.25		13	9	4	54	597
ATR SEM	<i>Atriplex semibaccata</i>	BERRY SALT BUSH	TUBESTOCK	4	15%	0.20 X 1.5		13	9	4	54	597
CAL CIT	<i>Calocephalus citreus</i>	LEMON BEAUTYHEADS	TUBESTOCK	6	15%	0.20 X 0.45		20	14	6	81	896
CAL LAC	<i>Calocephalus lacteus</i>	MILKY BEAUTYHEADS	TUBESTOCK	6	15%	0.20 X 1.0		20	14	6	81	896
CAR ROS	<i>Carpobrotus rossii</i>	KARKALLA	TUBESTOCK	2	5%	0.30 X 2.0		2	2	1	9	100
COR ALB	<i>Correa alba</i>	WHITE CORREA	TUBESTOCK	2	15%	1.5 X 1.5		7	5	2	27	299
ERE GLA	<i>Eremophila glabra 'Kalbarri Carpet'</i>	TAR BUSH	TUBESTOCK	4	20%	0.15 X 1.5		18	12	6	72	796
					100%	TOTAL						4181

Code	Species	Common Name	Install size	g/m²	Comp %	Mature Size H X W (m)	Plant Quantities								
LAWN							Location	LWN 11	LWN 12	LWN 13	LWN 14	LWN 15	LWN 16	LWN 17	LWN 32
							Area m²	681	838	324	151	167	940	241	39
	Camel Perennial Ryegrass, Annual Ryegrass, Creeping Red Fescue, Unhulled Couch	VALLEY SEEDS SURVIVE PARK BLEND	SEED	40	100%	n/a		27240	33520	12960	6040	6696	37600	9656	1560
					100%		TOTAL	27240	33520	12960	6040	6696	37600	9656	1560

MPC

Code	Species	Common Name	Install size	Plants/ m²	Comp %	Mature Size H X W (m)	Plant Quantities											
FEATURE GARDEN BED MIX							Location	FG34	FG35	FG36	FG37	FG38	FG39	FG40	FG41	FG42	FG43	FG44
							Area m²	53	72	117	37	53	72	30	24	119	13	17
ACA ACI	Acacia acinacea	GOLD DUST WATTLE	TUBESTOCK	2	5%	2 X 1.5		5	7	12	4	5	7	3	2	12	1	2
ACA COG	Acacia cognata 'Mini Cog'	RIVER WATTLE	TUBESTOCK	2	5%	0.80 X 1.25		5	7	12	4	5	7	3	2	12	1	2
ADE SER	Adenanthos sericeus	ALBANY WOOLY BUSH	TUBESTOCK	2	5%	3 X 1.5		5	7	12	4	5	7	3	2	12	1	2
ATR SEM	Atriplex semibaccata	BERRY SALT BUSH	TUBESTOCK	4	15%	0.20 X 1.5		32	43	70	22	32	43	18	14	71	8	10
AUS STI	Austrostipa stipoides	COAST SPEAR GRASS	TUBESTOCK	6	20%	1.0 X 1.0		64	86	140	44	64	86	36	29	143	16	20
COR ALB	Correa alba	WHITE CORREA	TUBESTOCK	2	5%	1.5 X 1.5		5	7	12	4	5	7	3	2	12	1	2
DIA REV	Dianella revoluta	BLACK-ANTHER FLAX-LILY	TUBESTOCK	4	15%	1.0 X 1.5		32	43	70	22	32	43	18	14	71	8	10
GRE PEA	Grevillea 'Peachs and Cream'	GREVILLEA	TUBESTOCK	2	5%	1.75 X 2.0		5	7	12	4	5	7	3	2	12	1	2
LOM TAN	Lomandra longifolia 'Tanika'	MAT RUSH	TUBESTOCK	6	25%	0.50 X 0.60		80	108	176	56	80	108	45	36	179	20	26
					100%		TOTAL	233	315	516	164	233	315	132	103	524	57	76

MPC

Code	Species	Common Name	Install size	Plants/m²	Comp %	Mature Size H X W (m)	Plant Quantities		
EMBANKMENT PLANTING MIX							Location	EP08	EP09
							Area m²	345	725
AST HUM	<i>Astroloma humifusum</i>	CRANBERRY HEATH	TUBESTOCK	4	15%	0.30 X 1.25		207	435
ATR SEM	<i>Atriplex semibaccata</i>	BERRY SALT BUSH	TUBESTOCK	4	15%	0.20 X 1.5		207	435
CAL CIT	<i>Calocephalus citreus</i>	LEMON BEAUTYHEADS	TUBESTOCK	6	15%	0.20 X 0.45		311	653
CAL LAC	<i>Calocephalus lacteus</i>	MILKY BEAUTYHEADS	TUBESTOCK	6	15%	0.20 X 1.0		311	653
CAR ROS	<i>Carpobrotus rossii</i>	KARKALLA	TUBESTOCK	2	5%	0.30 X 2.0		35	73
COR ALB	<i>Correa alba</i>	WHITE CORREA	TUBESTOCK	2	15%	1.5 X 1.5		104	218
ERE GLA	<i>Eremophila glabra 'Kalbarri Carpet'</i>	TAR BUSH	TUBESTOCK	4	20%	0.15 X 1.5		276	580
					100%		TOTAL	1451	3047

Code	Species	Common Name	Install size	g/m²	Comp %	Mature Size H X W (m)	Plant Quantities											
LAWN							Location	LWN 31	LWN 32	LWN 33	LWN 34	LWN 35	LWN 36	LWN 37	LWN 38	LWN 39	LWN 40	LWN 41
							Area m²	864	1953	740	818	985	110	42	28	84	317	330
	Camel Perennial Ryegrass, Annual Ryegrass, Creeping Red Fescue, Unhulled Couch	VALLEY SEEDS SURVIVE PARK BLEND	SEED	40	100%	n/a		34560	78120	29600	32720	39400	4400	1680	1120	3360	12680	13200
					100%	TOTAL	34560	78120	29600	32720	39400	4400	1680	1120	3360	12680	13200	

D	REVISED NAME	COD	LM	26.04.21
C	UPDATED DESIGN	COD	LM	09.04.21
B	REVISED CONCEPT	COD	LM	26.03.21
A	CONCEPT	COD	LM	01.03.21
Rev	Description	Checked	Approved	Date
Author	J. ANTONIO	Drafting Check		Reg No.
Designer	C.DU	Design Check	C.ODOWD	Date

Plot Date: 23 April 2021 - 5:52 PM

Plotted by: Joe Pang

File Name: \\ghdnet\ghd\AU\Melbourne\Projects\31112544116\CADD\Drawings\LANDSCAPE\31-12544116-L0021-L0023.dwg



Level 9, 180 Lonsdale Street,
Melbourne VIC 3000 Australia
T 61 3 8687 8000 F 61 3 8687 8111
E melmail@ghd.com.au W www.ghd.com



Project No.
31-12544116

Client VICTORIA PLANNING AUTHORITY

Project ARDEN PUBLIC SPACES

Status CONCEPT

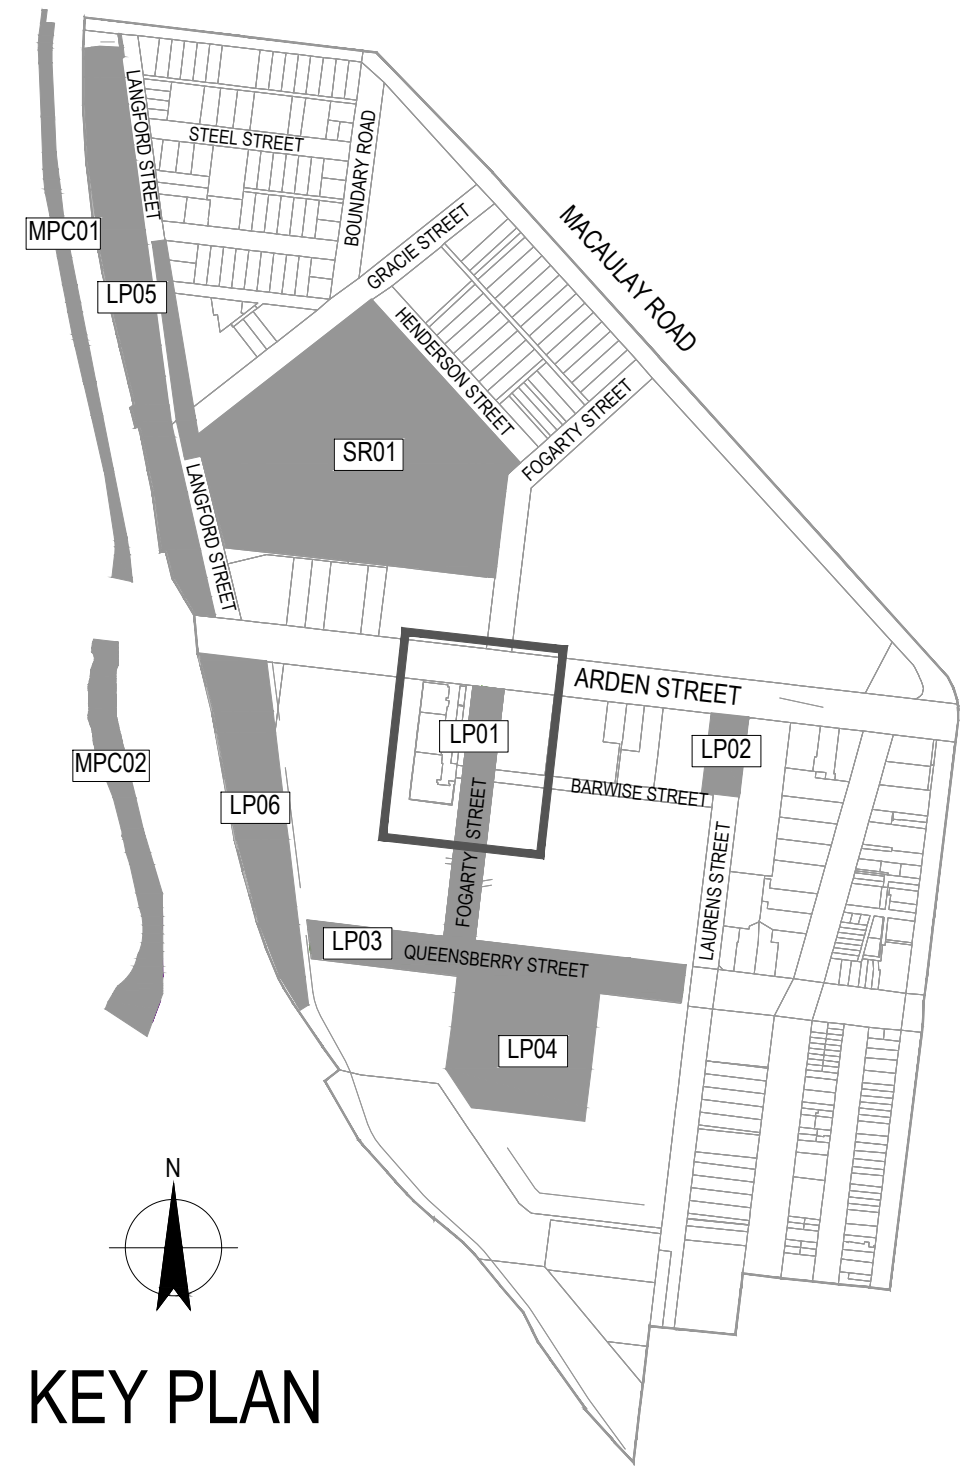
Drawing Title
PLANTING SCHEDULE
SHEET 04 OF 04

Drawing No.
31-12544116-L0024


Size
A1

Rev
D

Conditions of Use. This document may only be used by GHD's client (and any other person who GHD has agreed can use this document) for the purpose for which it was prepared and must not be used by any other person or for any other purpose.




KEY PLAN

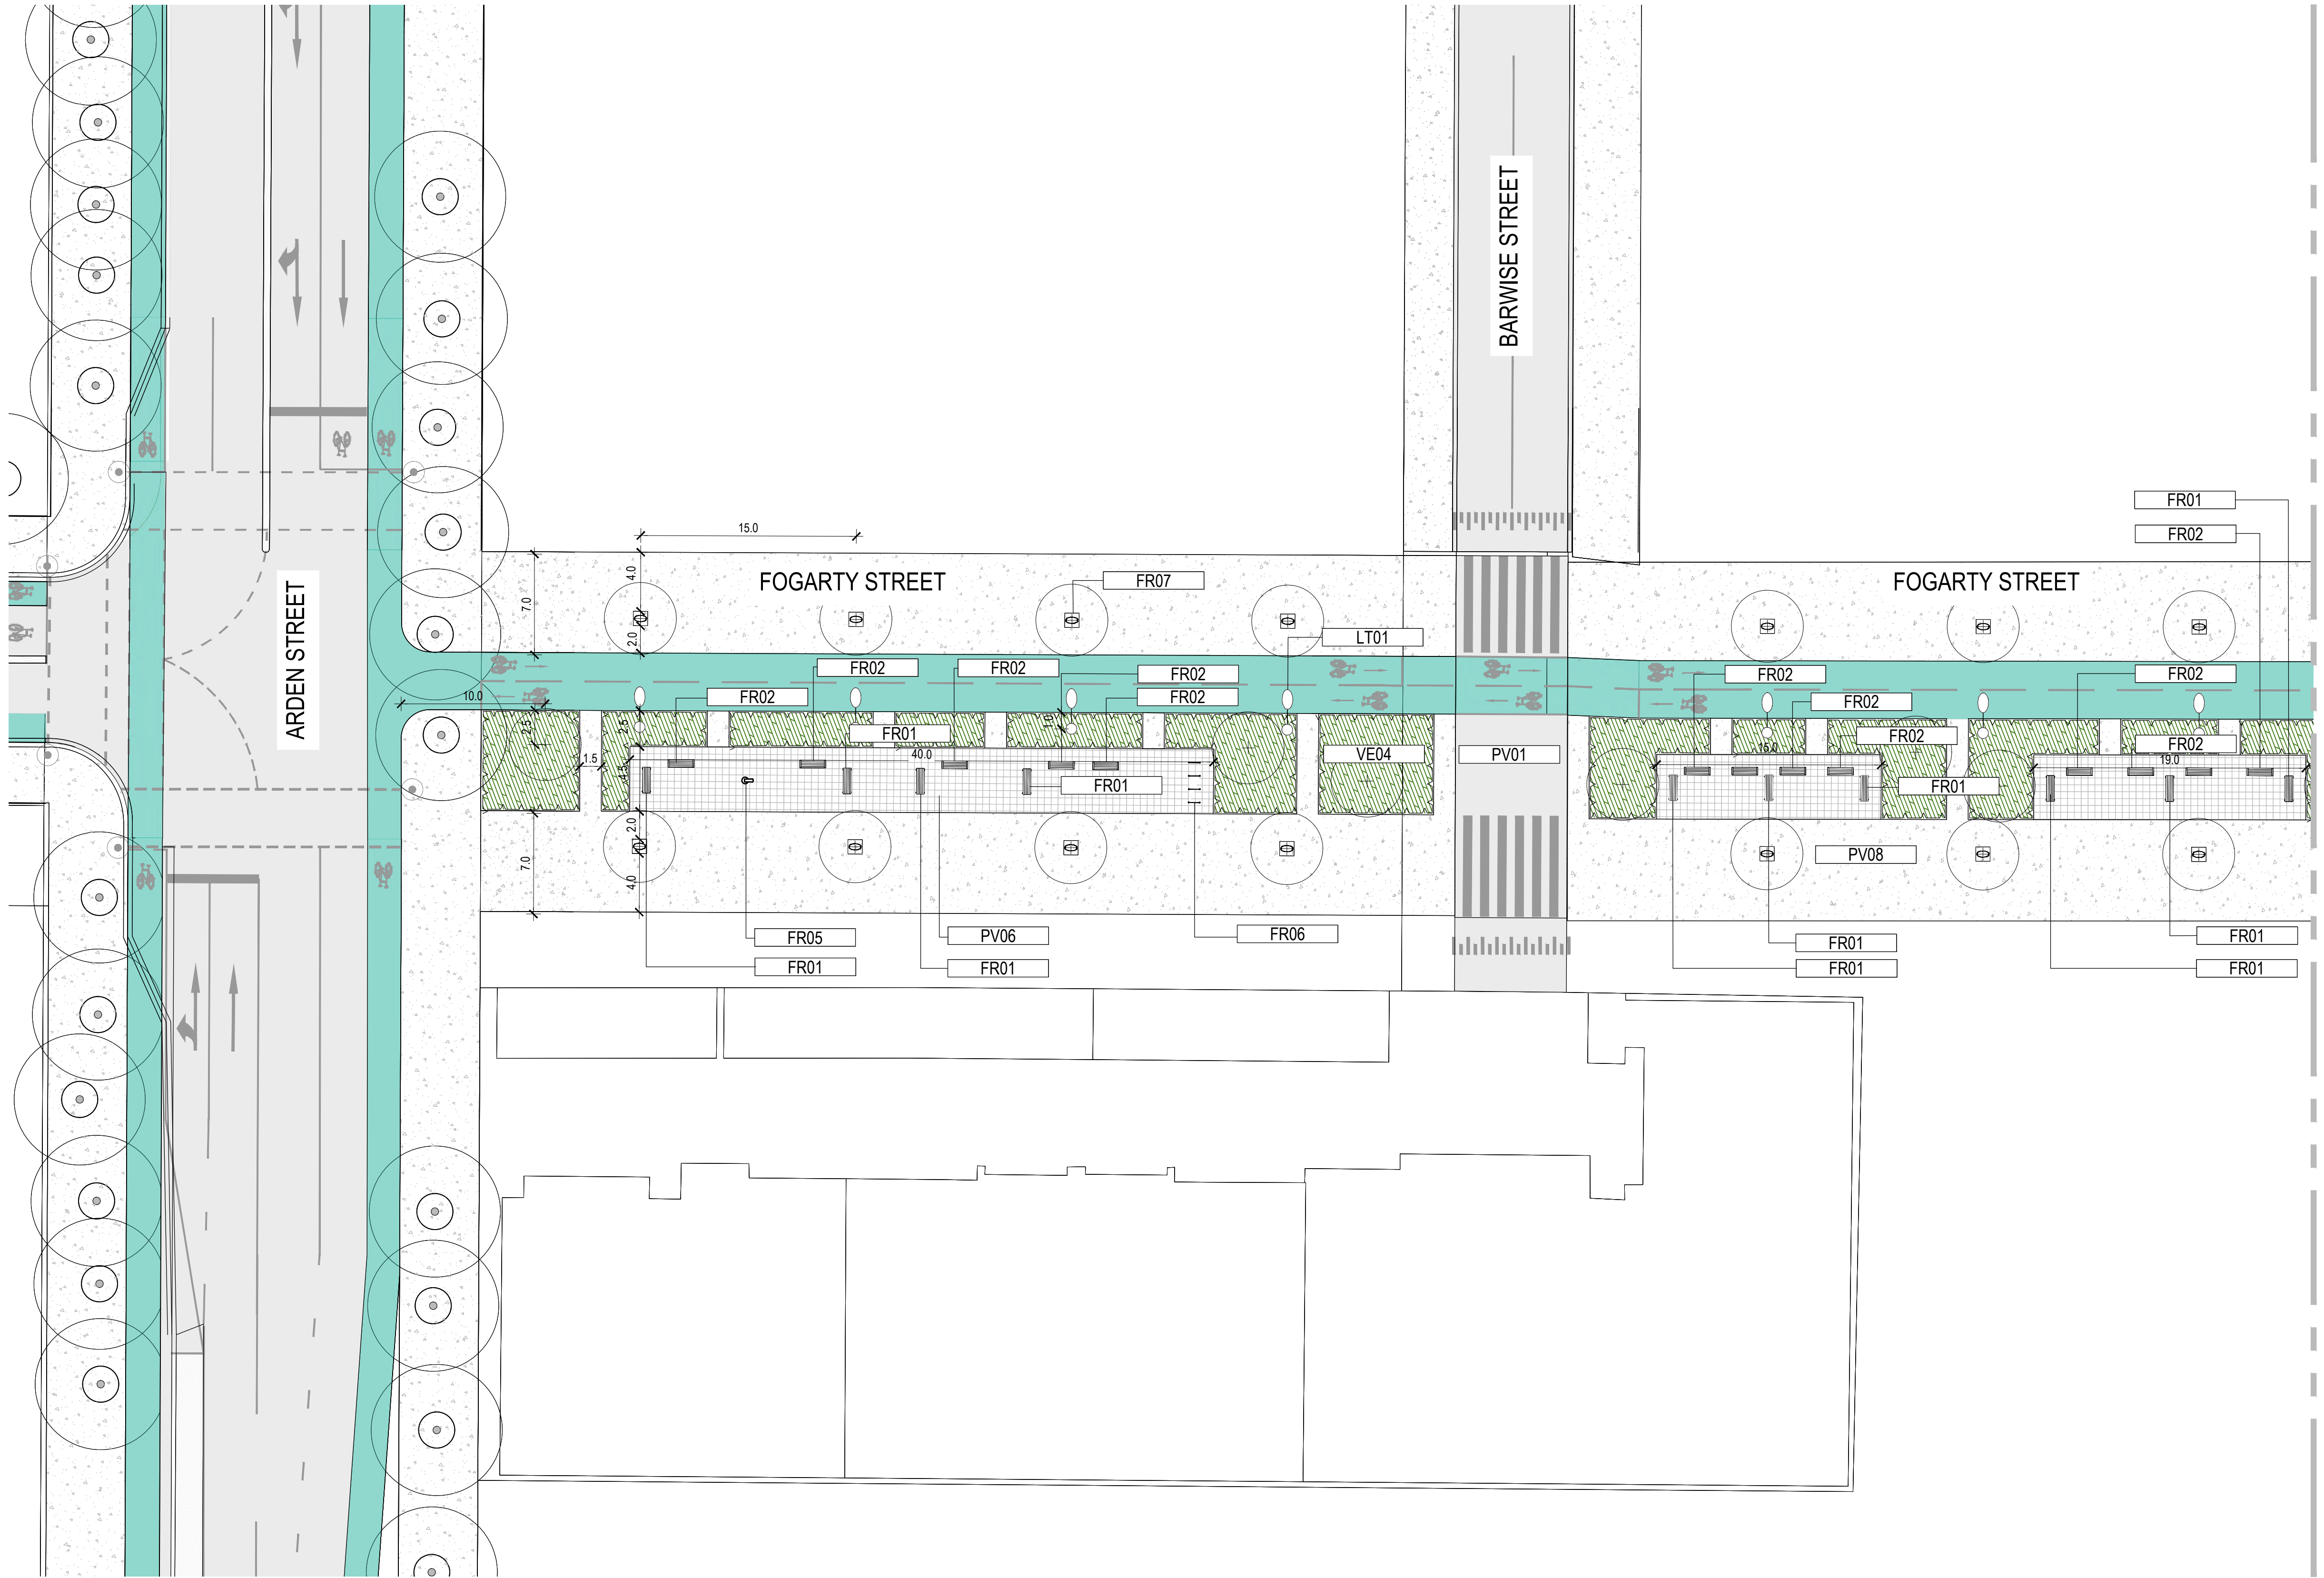

CONTINUE TO DRAWING 31-12544116-L0102

Rev	Description	Checked	Approved	Date
C	REVISED NAME	COD	LM	26.04.21
B	REVISED CONCEPT	COD	LM	26.03.21
A	CONCEPT	COD	LM	01.03.21
Author	J. ANTONIO	Drafting Check		
Designer	C. DU	Design Check	C. O'DOWD	

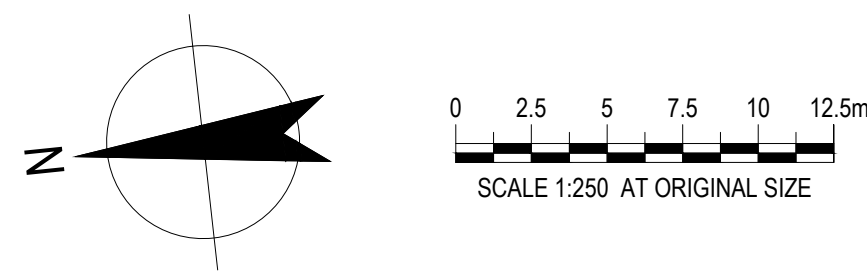

Conditions of Use. This document may only be used by GHD's client (and any other person who GHD has agreed can use this document) for the purpose for which it was prepared and must not be used by any other person or for any other purpose.



Project No.
31-12544116

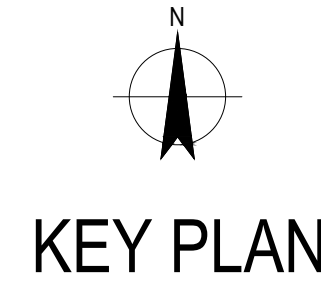
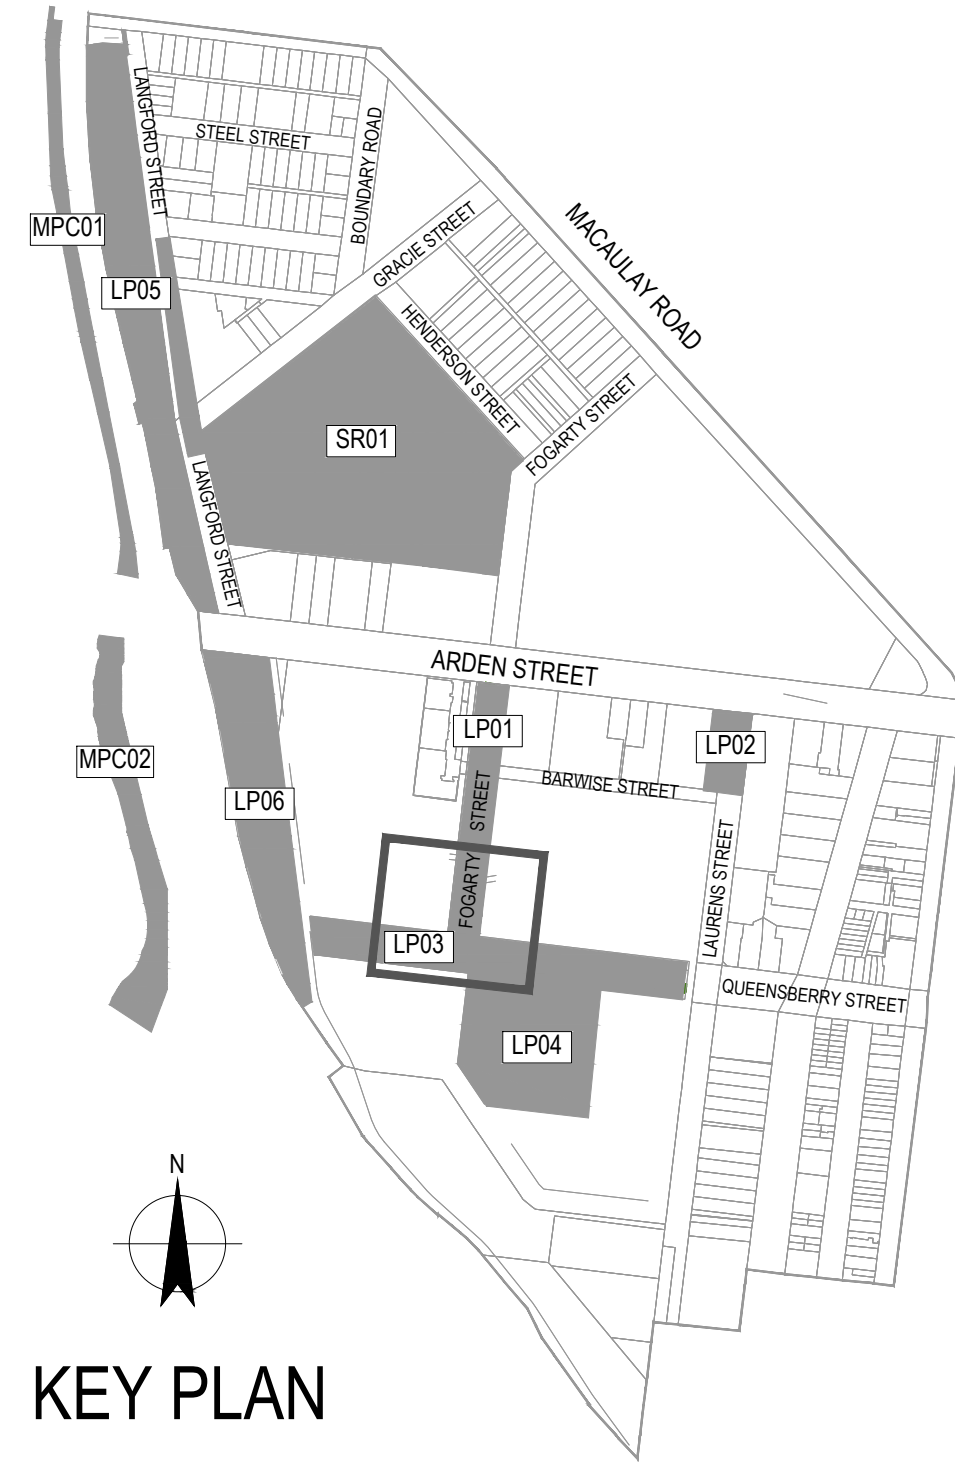
Client VICTORIA PLANNING AUTHORITY
Project ARDEN PUBLIC SPACES
Status CONCEPT

Drawing Title
GENERAL ARRANGEMENT PLAN
SHEET 01 of 20
LP01 FOGARTY STREET


Drawing No.
31 - 12544116 - L0101

Size
A1

Rev
C



CONTINUE TO DRAWING 31-12544116-L0101

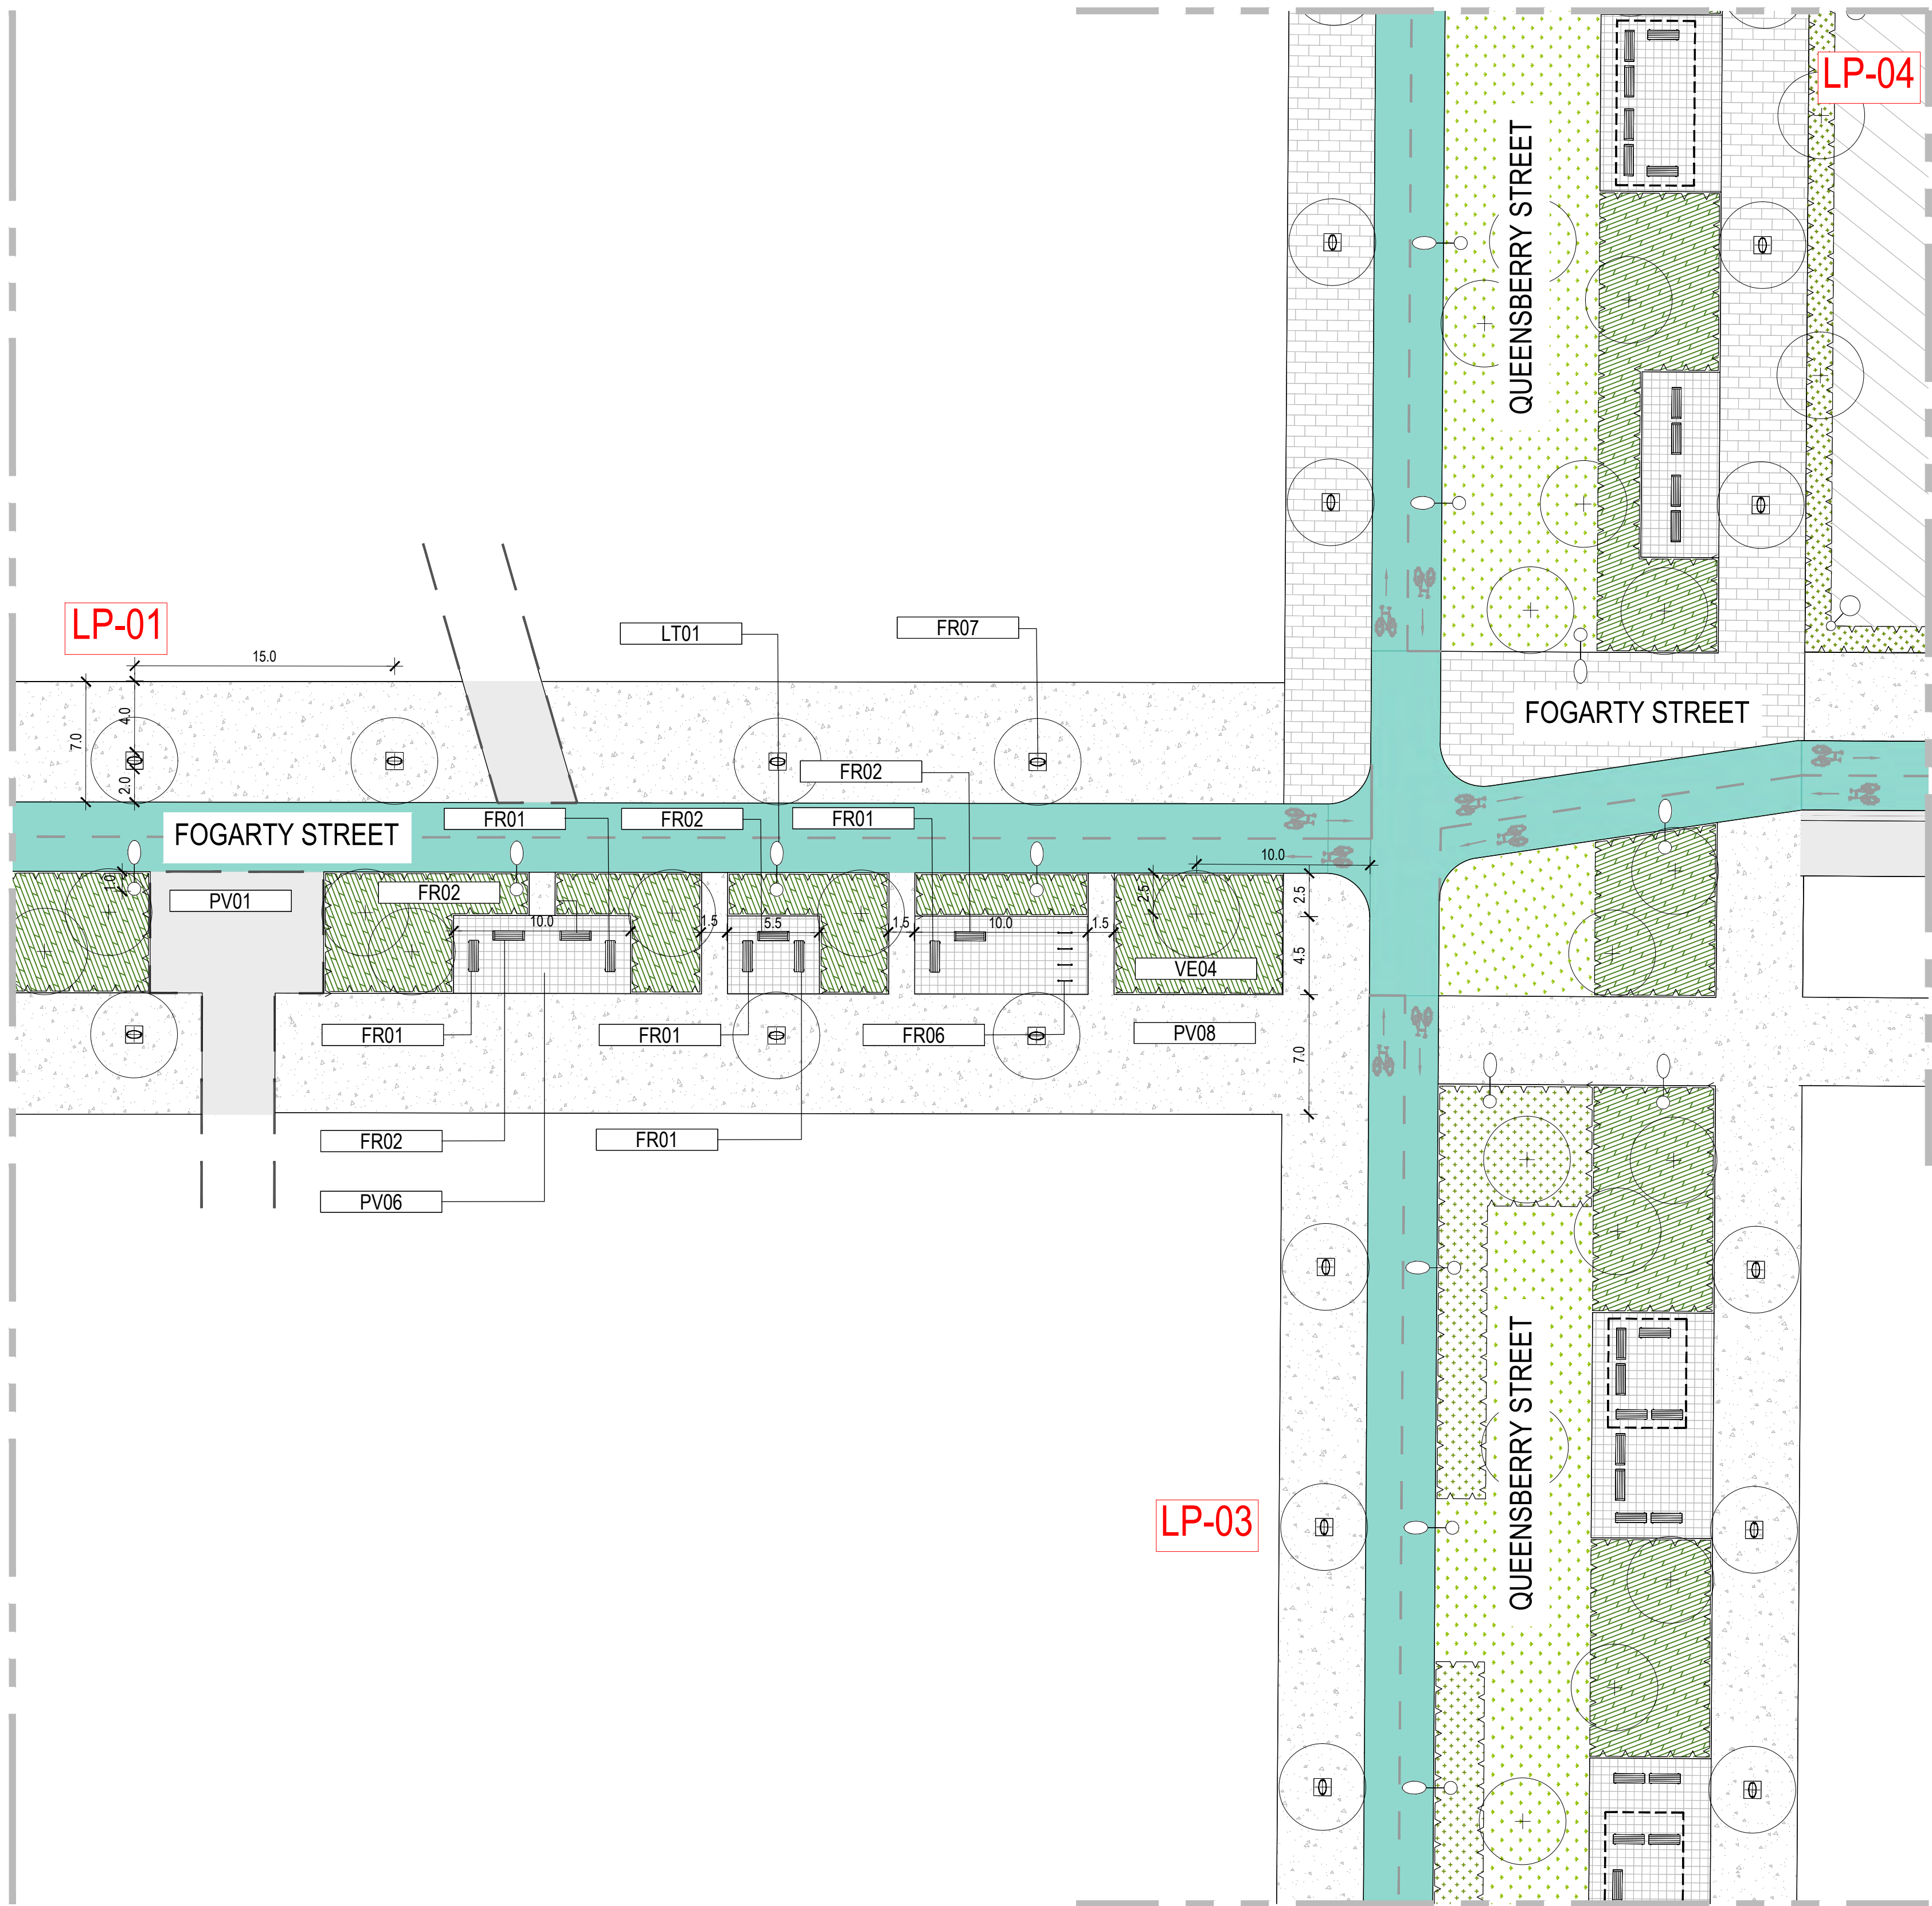


CONTINUE TO DRAWING 31-12544116-L0105

CONTINUE TO DRAWING 31-12544116-L0115

CONTINUE TO DRAWING 31-12544116-L0104

Rev	Description	Checked	Approved	Date
D	REVISED NAME	COD	LM	26.04.21
C	UPDATED DESIGN	COD	LM	09.04.21
B	REVISED CONCEPT	COD	LM	26.03.21
A	CONCEPT	COD	LM	01.03.21
Author	J. ANTONIO	Drafting Check		
Designer	C. DU	Design Check	C. ODOWD	

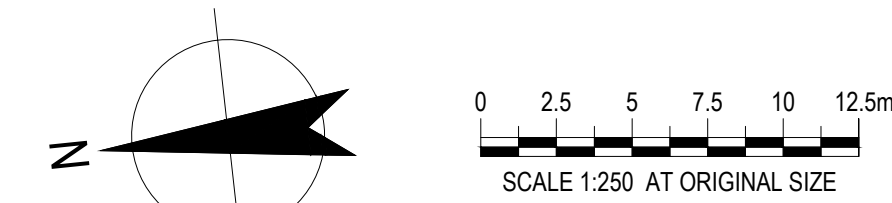



Level 9, 180 Lonsdale Street,
Melbourne VIC 3000 Australia
T 61 3 8687 8000 F 61 3 8687 8111
E mel@mail@ghd.com.au W www.ghd.com

Conditions of Use. This document may only be used by GHD's client (and any other person who GHD has agreed can use this document) for the purpose for which it was prepared and must not be used by any other person or for any other purpose.




www.ghd.com


Project No.
31-12544116

Client	VICTORIA PLANNING AUTHORITY
Project	ARDEN PUBLIC SPACES
Status	CONCEPT
Status Code	

Drawing Title	GENERAL ARRANGEMENT PLAN SHEET 02 of 20 LP01 FOGARTY STREET
Drawing No.	31 - 12544116 - L0102
Rev	D

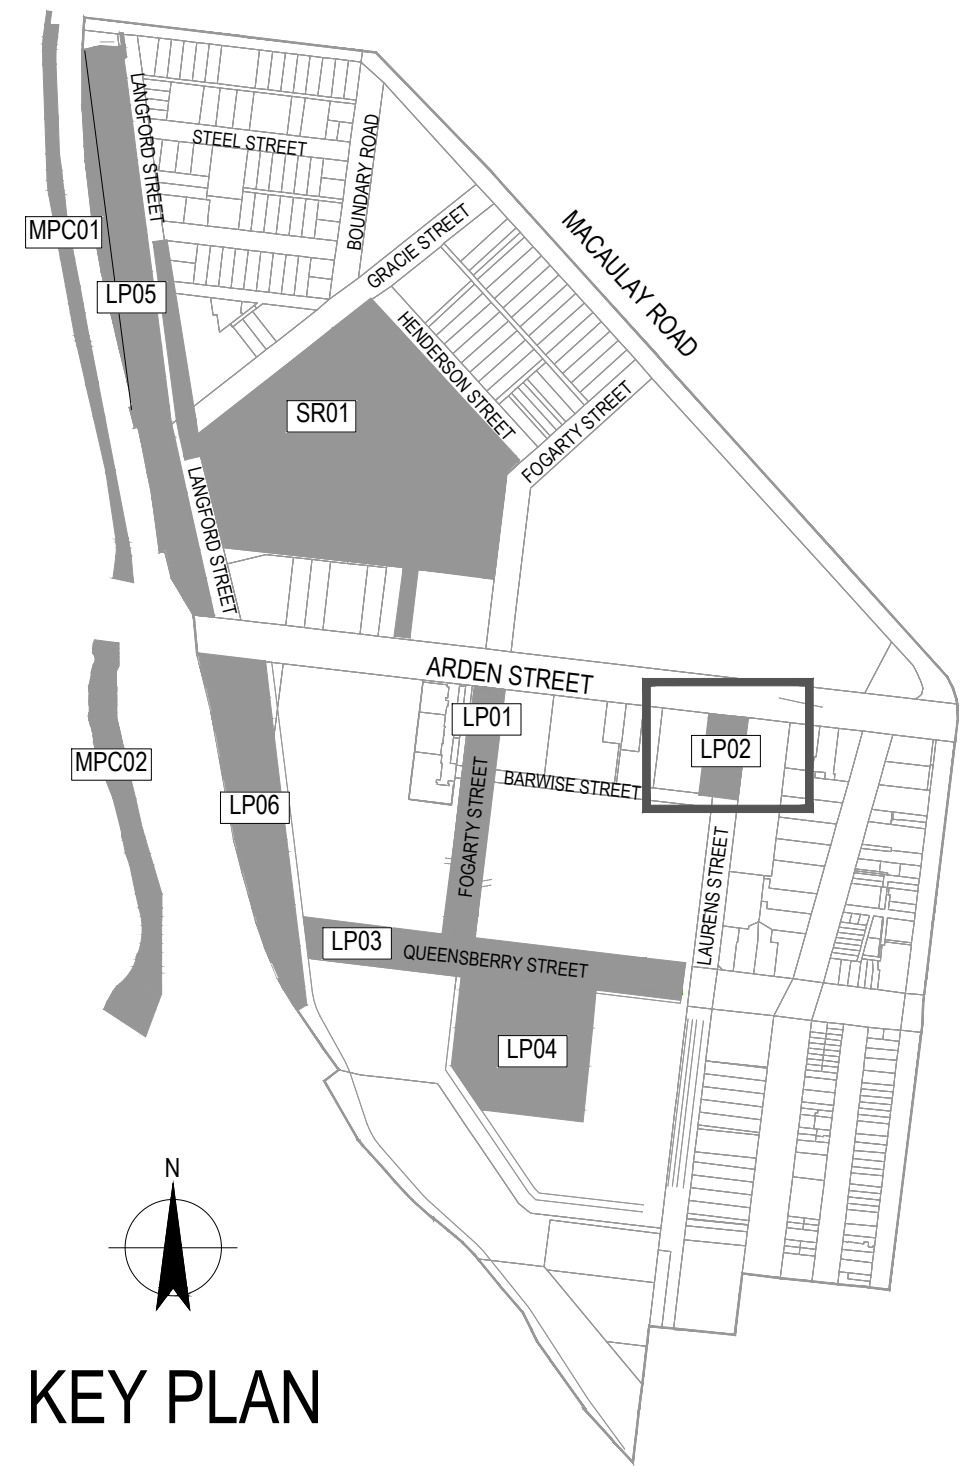


KEY PLAN

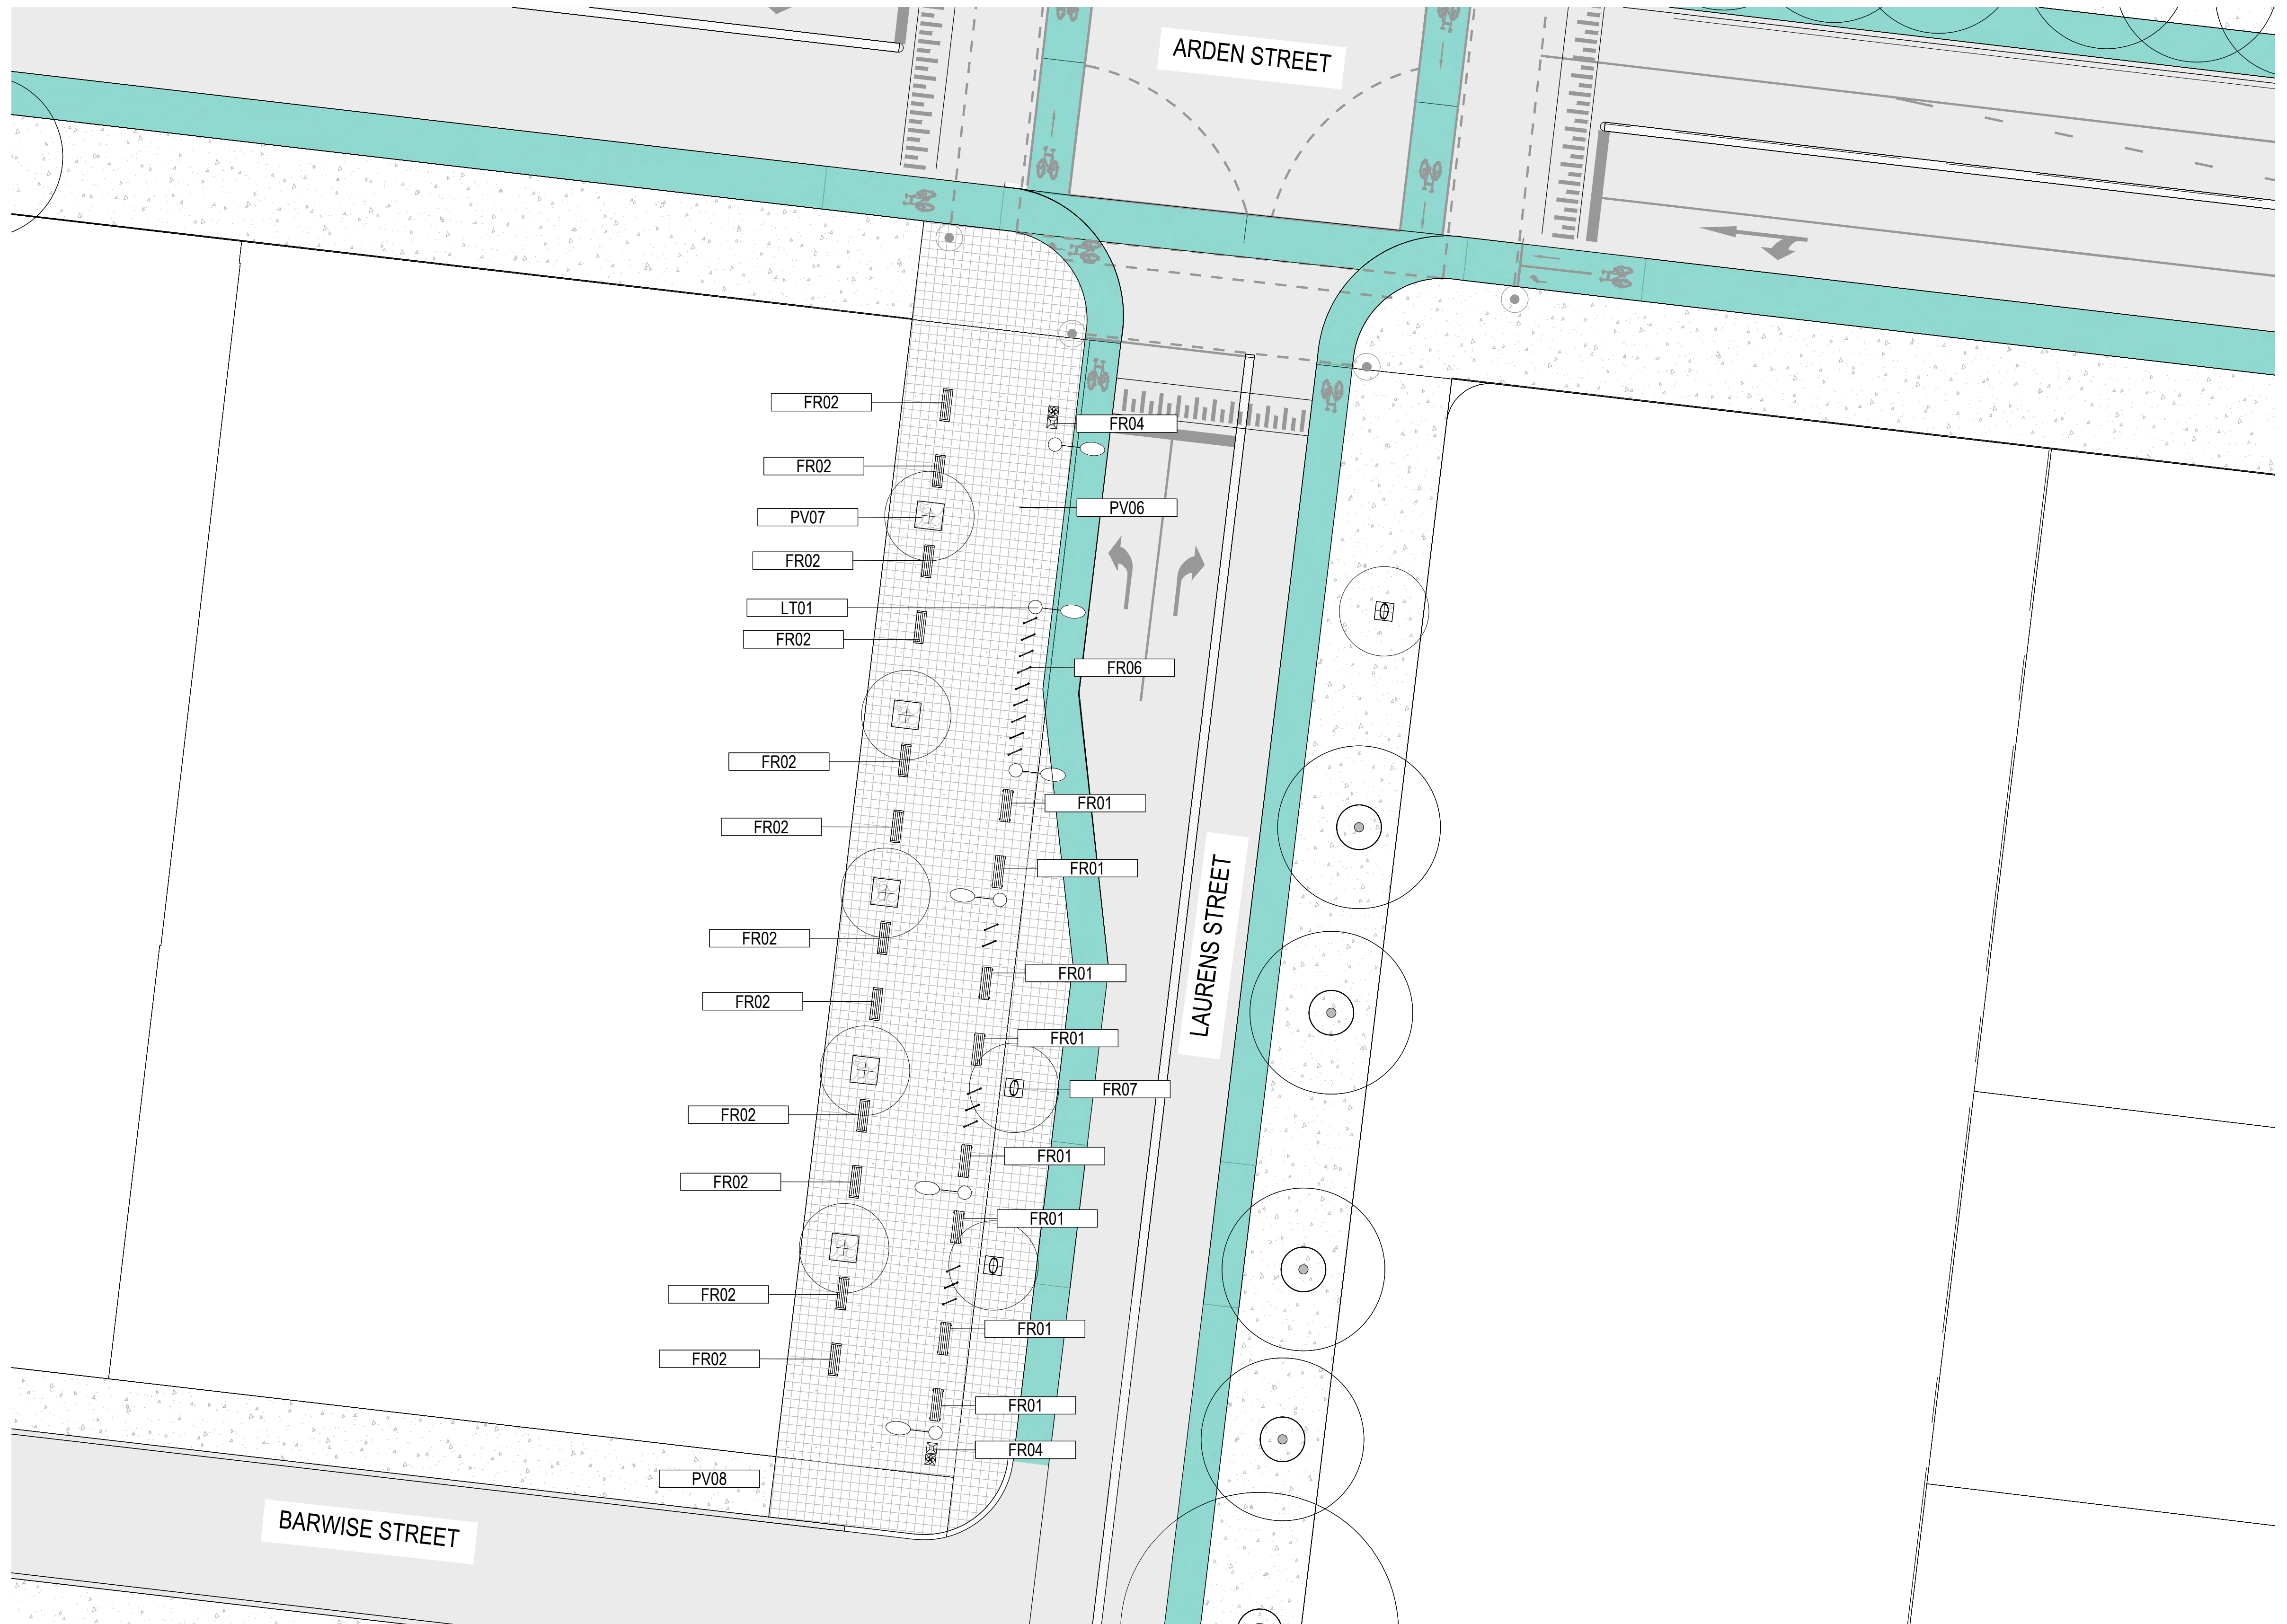

Rev	Description	Checked	Approved	Date
C	REVISED NAME	COD	LM	26.04.21
B	REVISED CONCEPT	COD	LM	26.03.21
A	CONCEPT	COD	LM	01.03.21
Author	J. ANTONIO	Drafting Check	Reg No.	
Designer	C.DU	Design Check	C.ODOWD	Date

Plot Date: 23 April 2021 - 2:27 PM Plotted by: Joe Pang

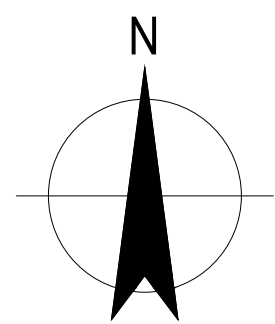File Name: \ghdnet\ghd\AU\Melbourne\Projects\31\12544116\ICADD\Drawings\LANDSCAPE\31-12544116-L0103.dwg



0 2 4 6 8 10m
SCALE 1:200 AT ORIGINAL SIZE



Level 9, 180 Lonsdale Street,
Melbourne VIC 3000 Australia
T 61 3 8687 8000 F 61 3 8687 8111
E melmail@ghd.com.au W www.ghd.com

Conditions of Use. This document may only be used by GHD's client (and any other person who GHD has agreed can use this document) for the purpose for which it was prepared and must not be used by any other person or for any other purpose.



Project No.
31-12544116



Client	VICTORIA PLANNING AUTHORITY
Project	ARDEN PUBLIC SPACES
Status	CONCEPT

Drawing Title
GENERAL ARRANGEMENT PLAN
SHEET 03 of 20
LP-02 LAURENS STREET
ARDEN CENTRAL PLAZA



Drawing No.
31-12544116-L0103

Size
A1

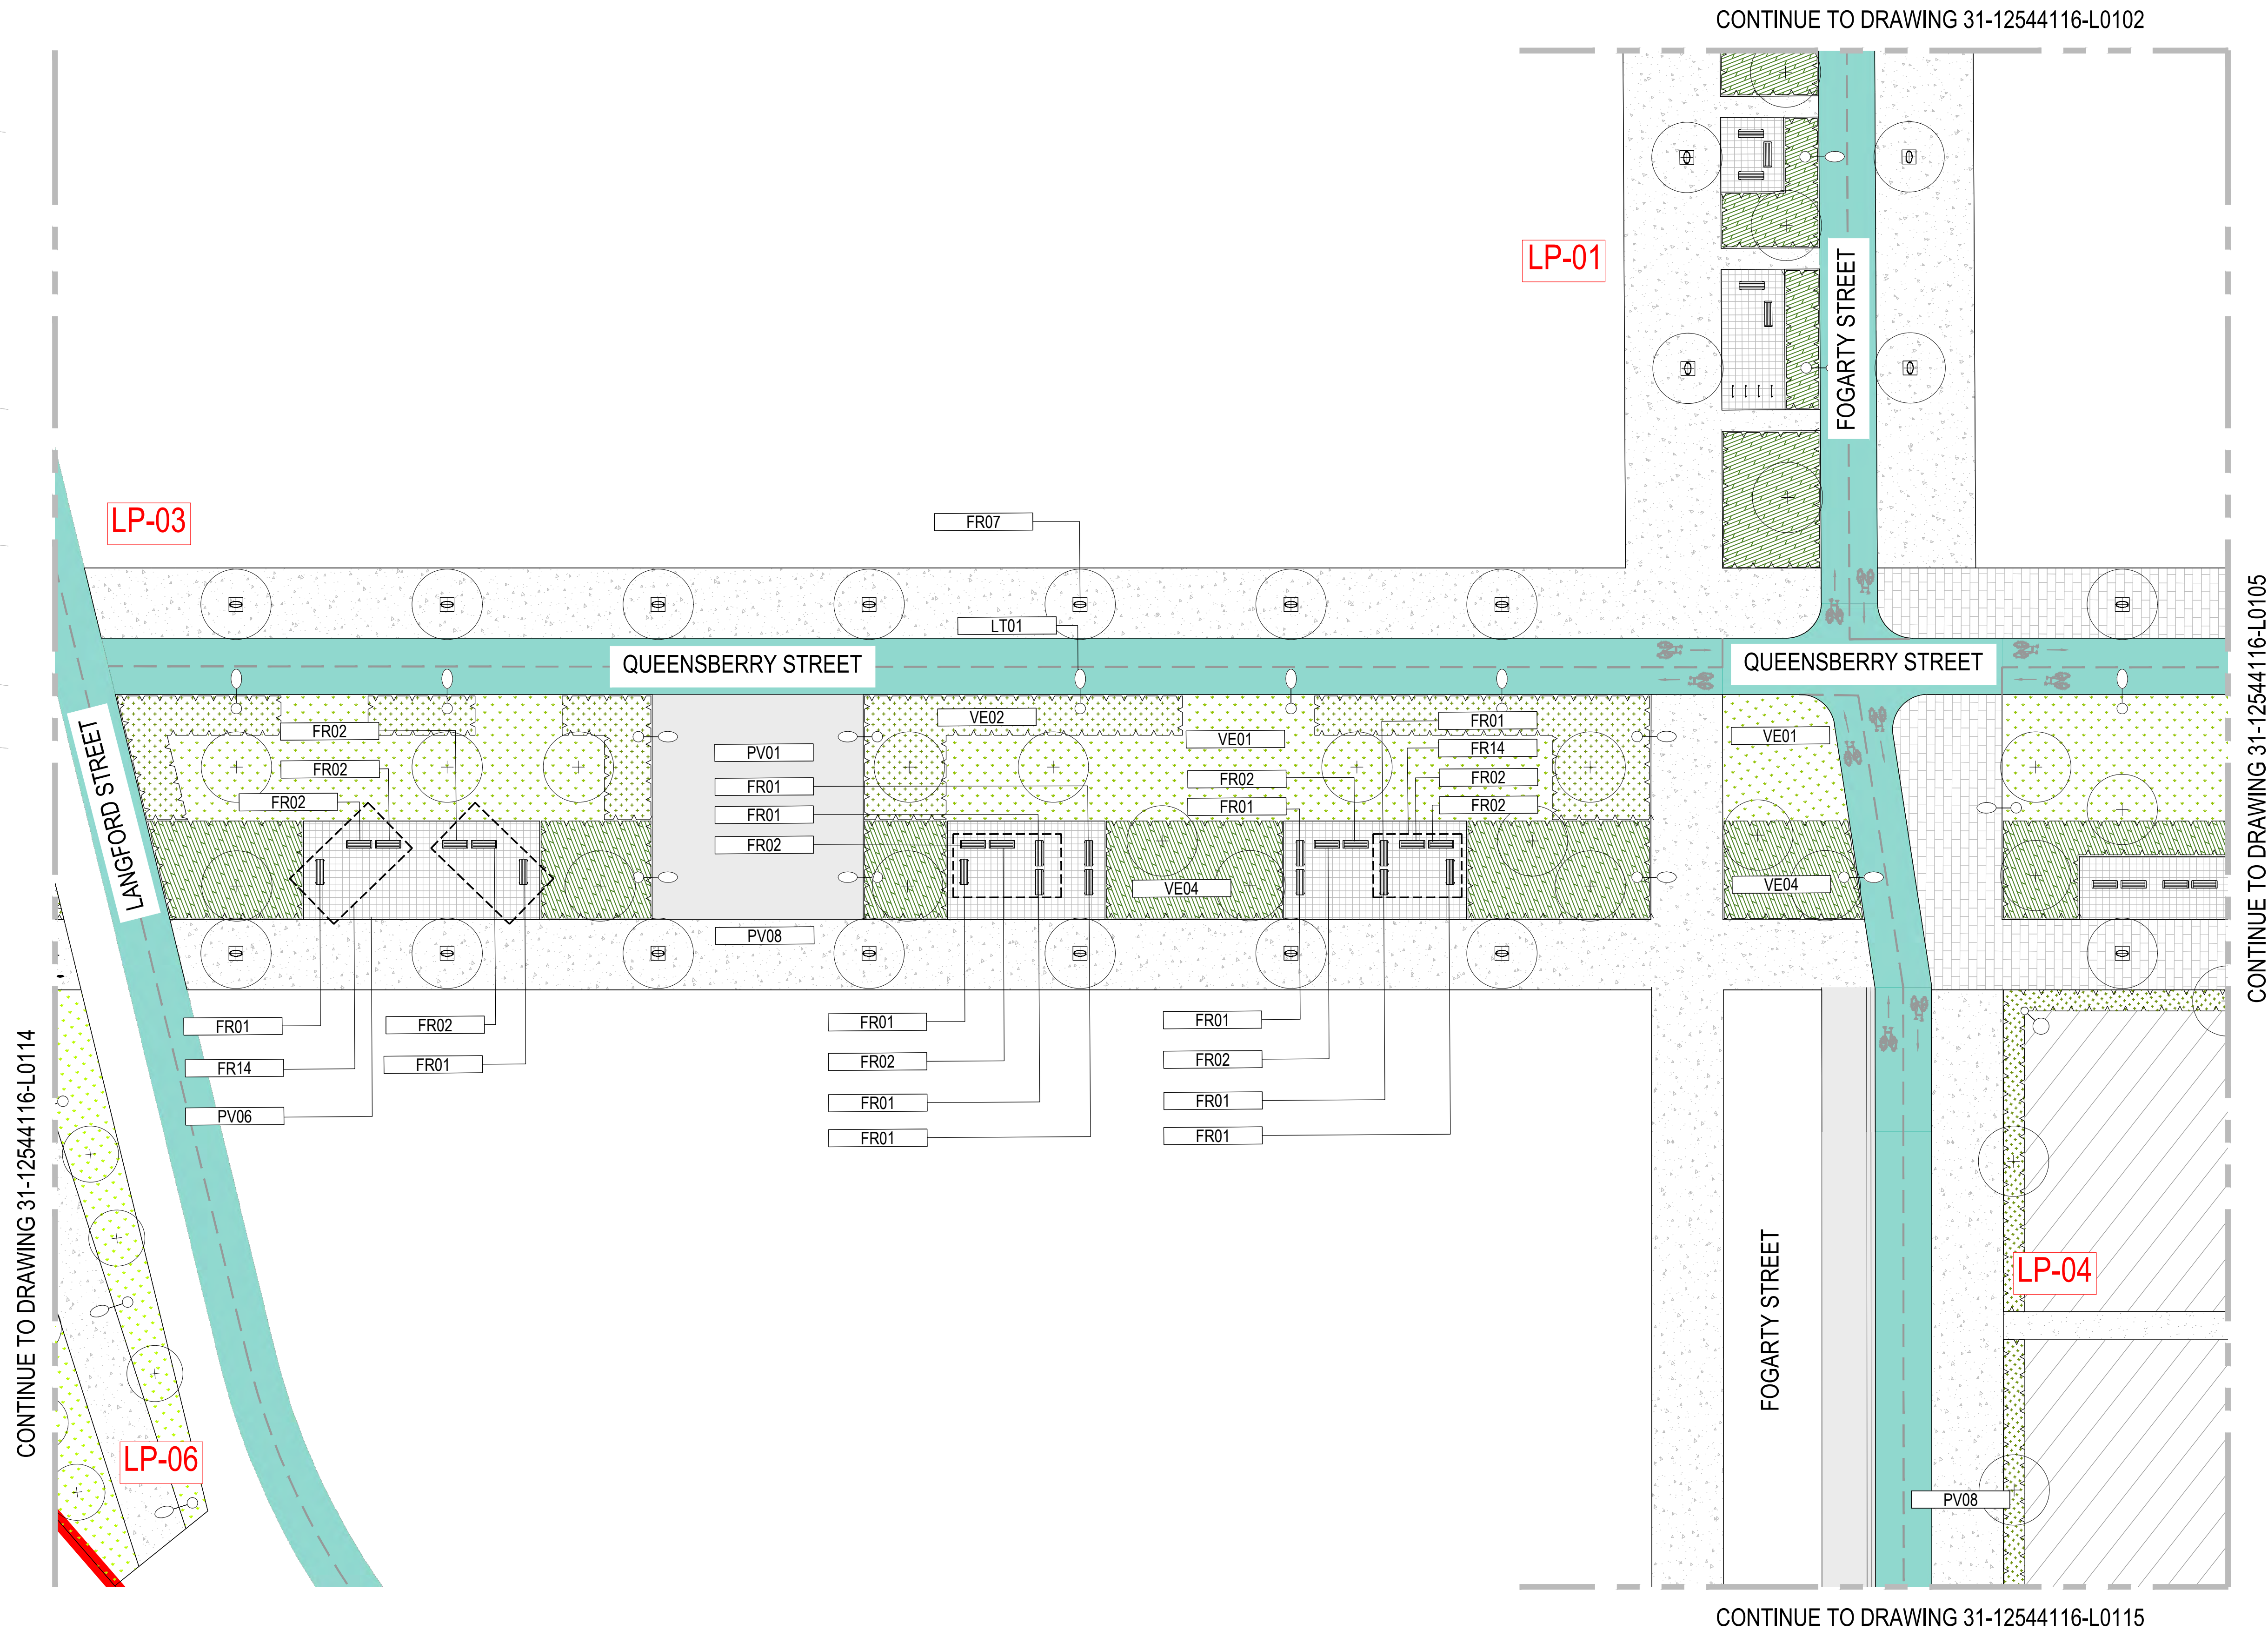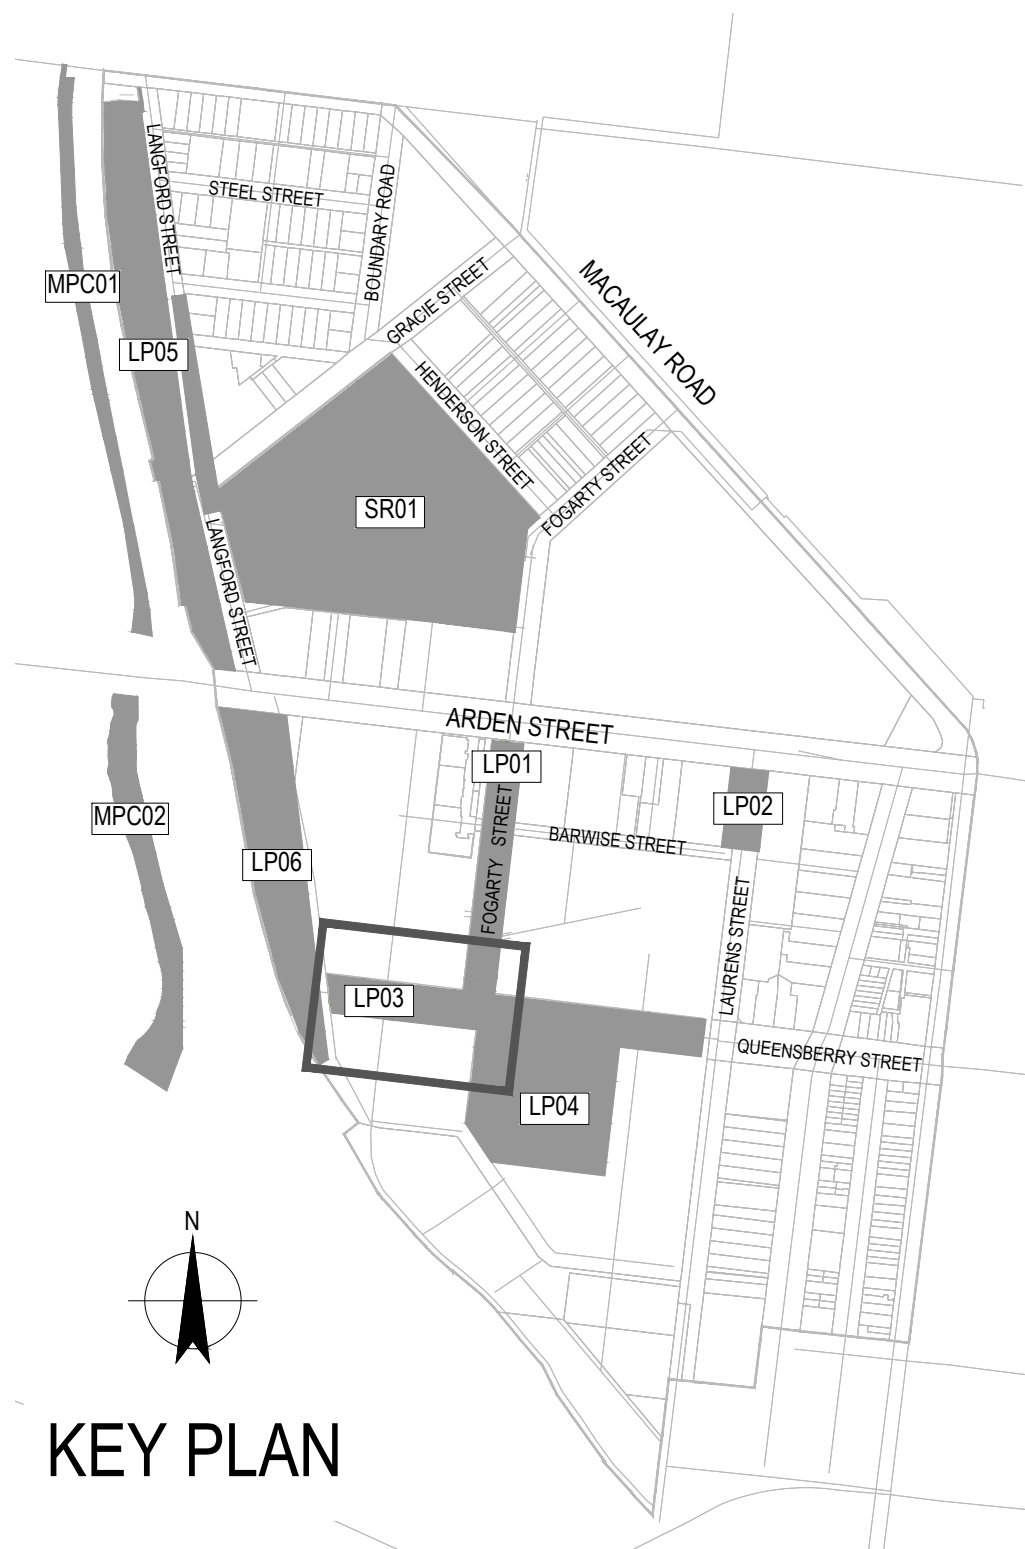Rev
C



D	REVISED NAME	COD	LM	26.04.21
C	UPDATED DESIGN	COD	LM	09.04.21
B	REVISED CONCEPT	COD	LM	26.03.21
A	CONCEPT	COD	LM	01.03.21
Rev	Description	Checked	Approved	Date
Author	J. ANTONIO	Drafting Check		Reg No.
Designer	C. DU	Design Check	C. O'DOWD	Date

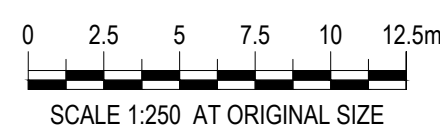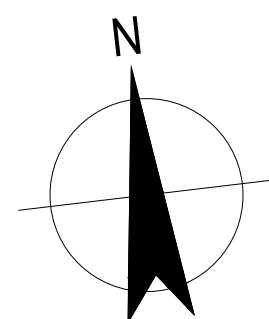

Level 9, 180 Lonsdale Street,
Melbourne VIC 3000 Australia
T 61 3 8687 8000 F 61 3 8687 8111
E melmail@ghd.com.au W www.ghd.com



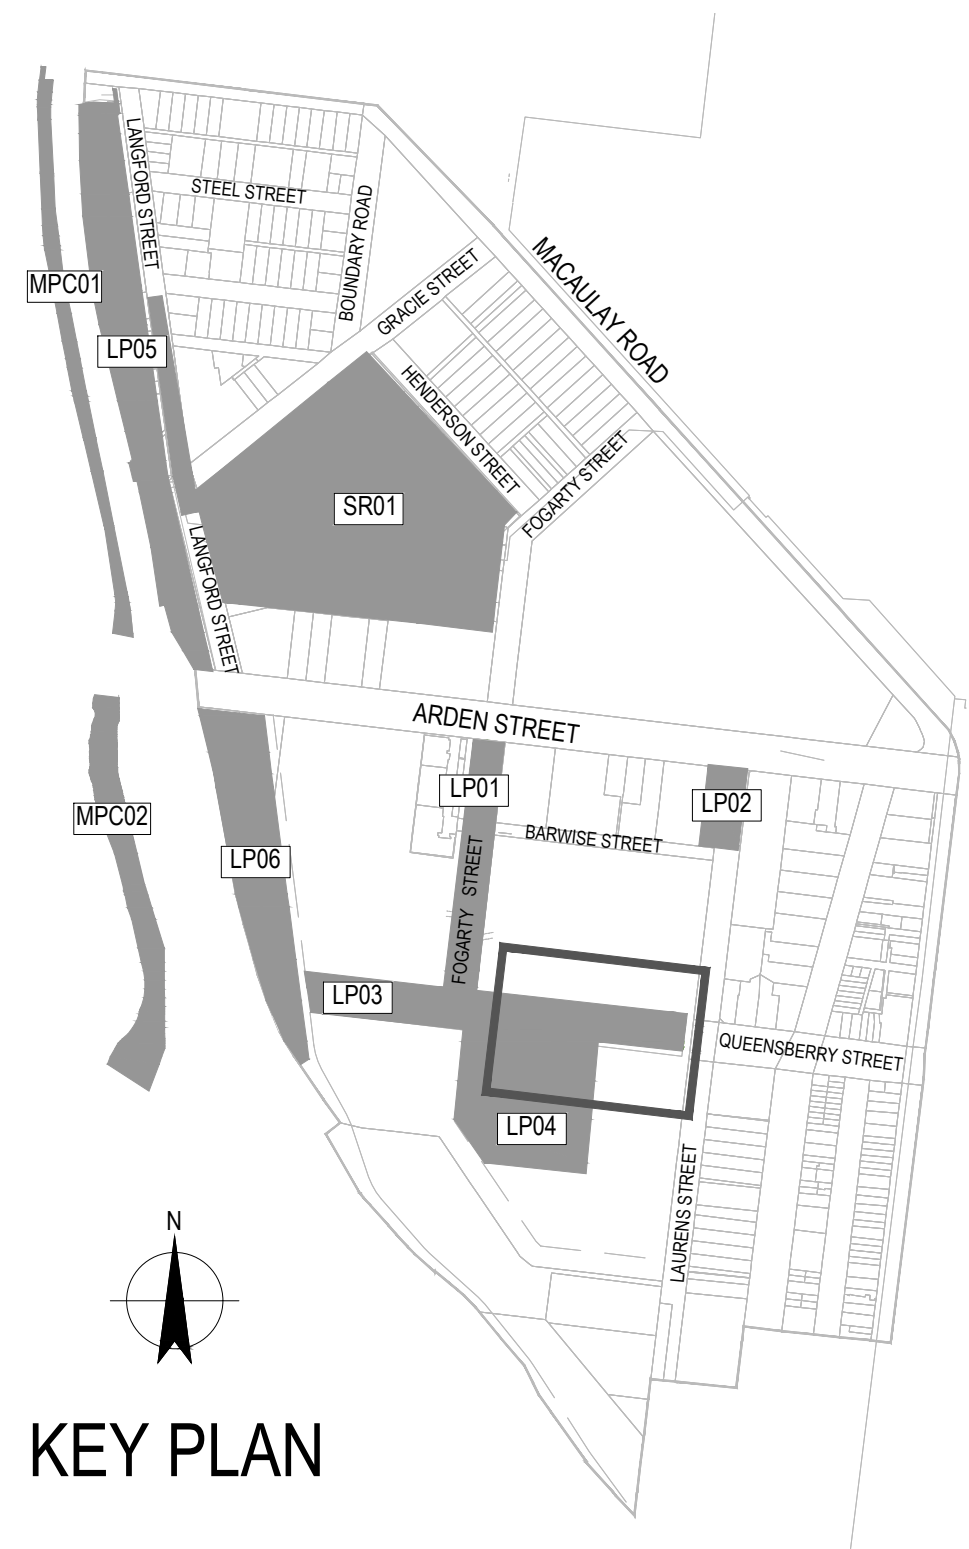
Project No.
31-12544116

Client VICTORIA PLANNING AUTHORITY
Project ARDEN PUBLIC SPACES
Status CONCEPT

Drawing Title
GENERAL ARRANGEMENT PLAN
SHEET 04 of 20
LP03
QUEENSBERRY STREET


Drawing No.
31 - 12544116 - L0104

Size
A1
Rev
D




KEY PLAN

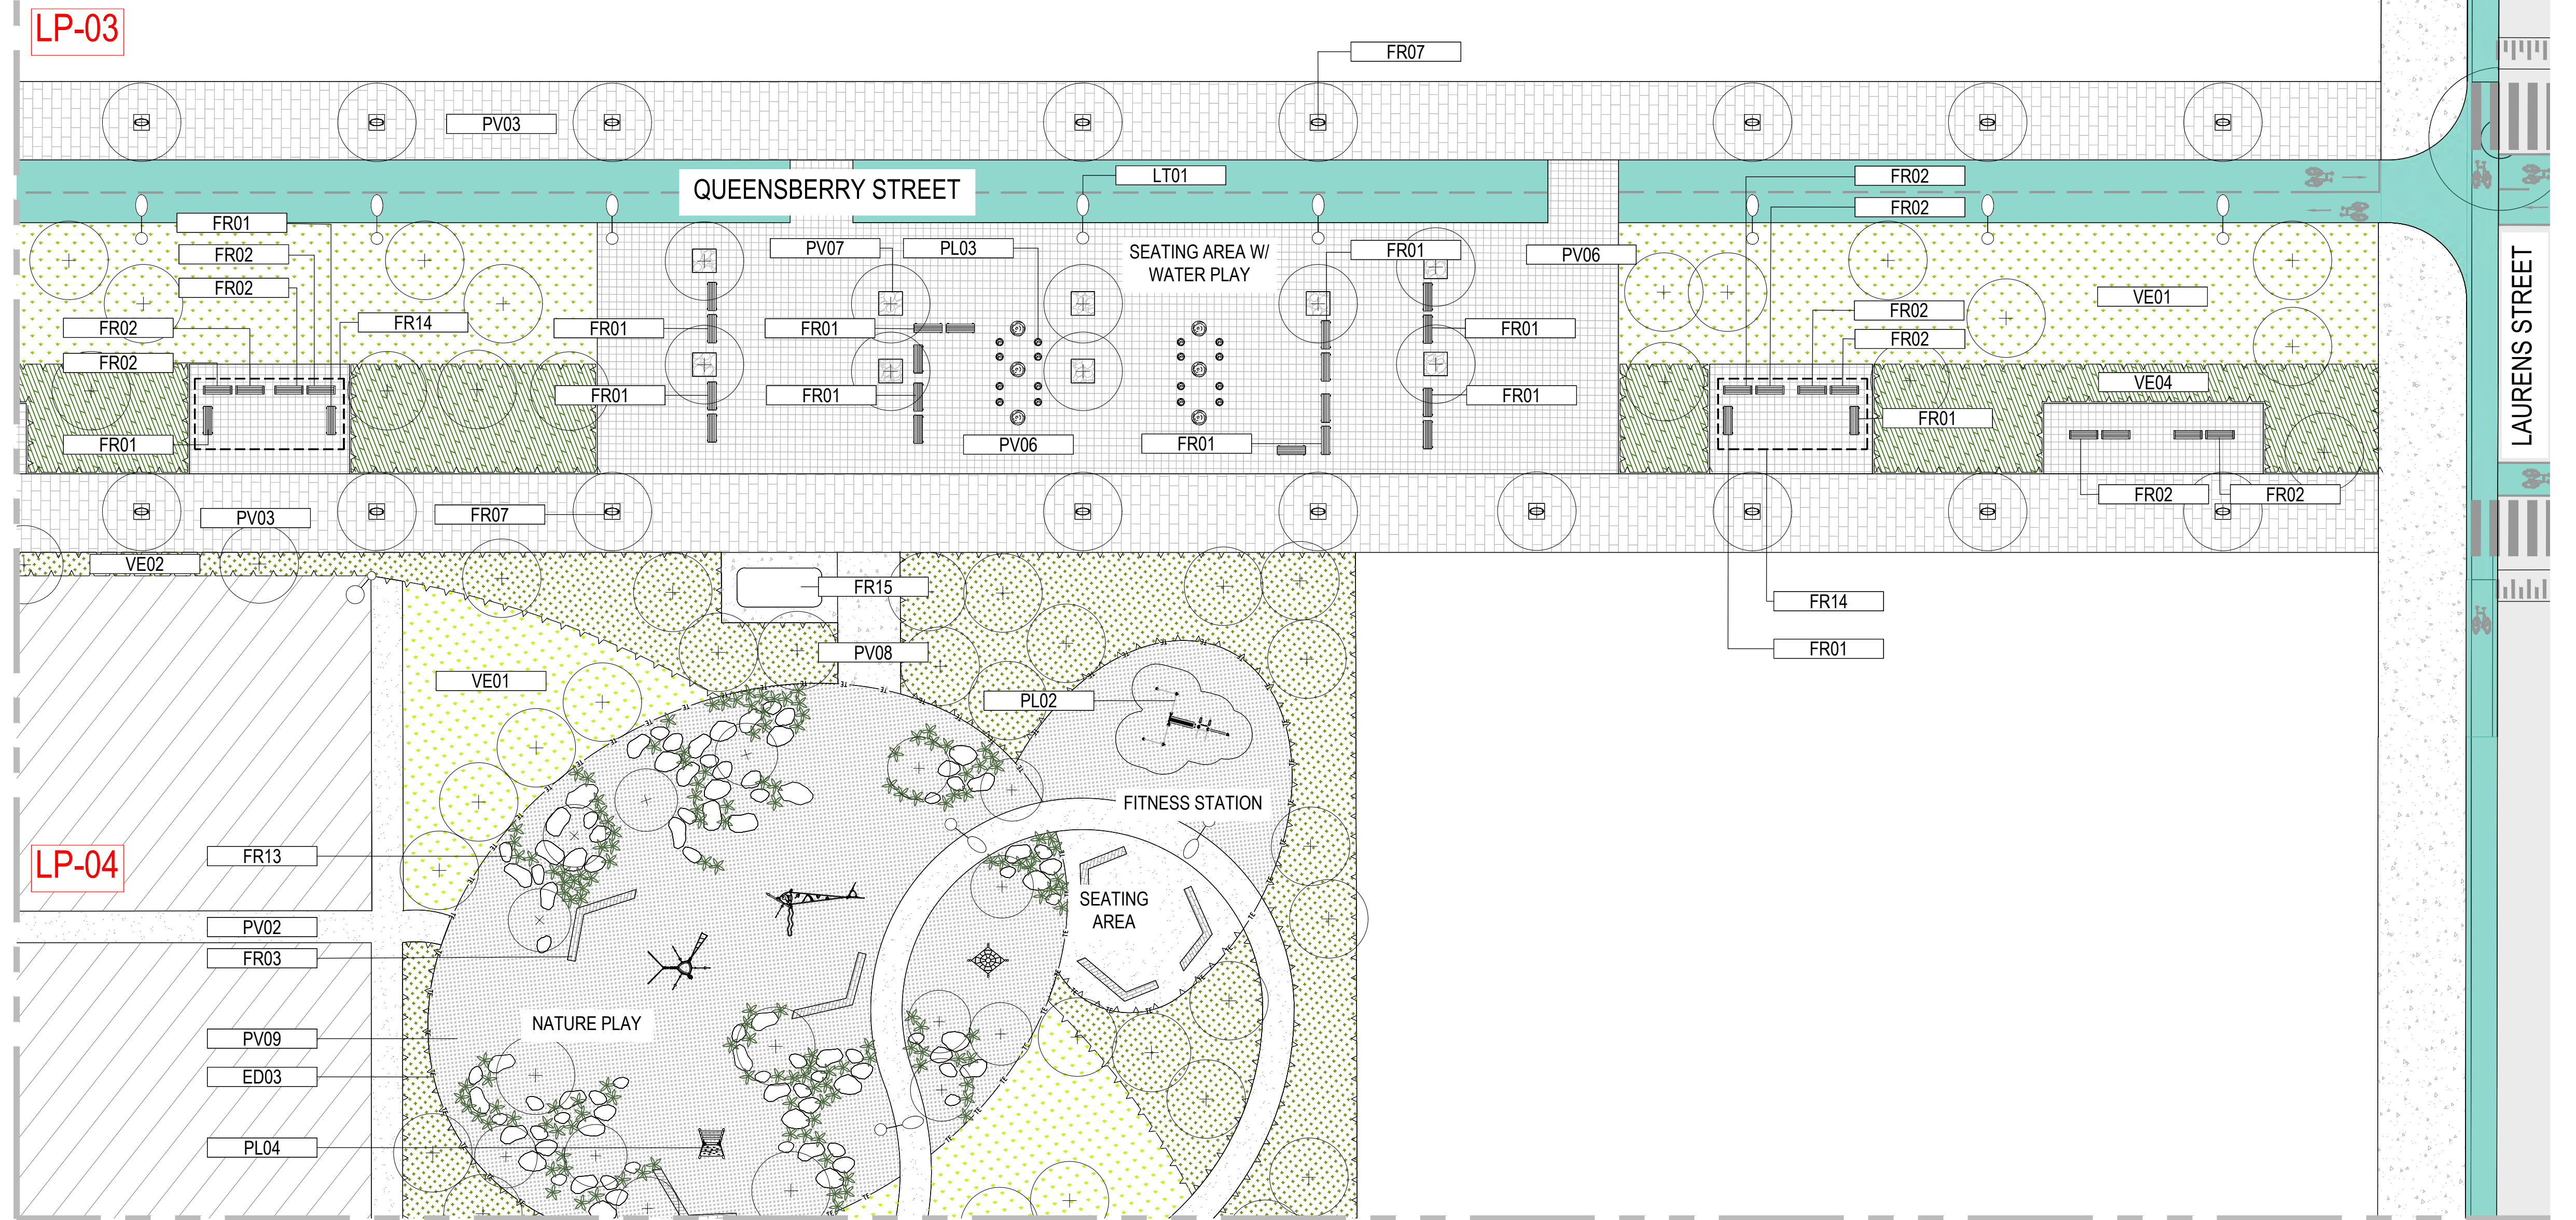CONTINUE TO DRAWING 31-12544116-L0104



CONTINUE TO DRAWING 31-12544116-L0115

Rev	Description	Checked	Approved	Date
D	REVISED NAME	COD	LM	26.04.21
C	UPDATED DESIGN	COD	LM	09.04.21
B	REVISED CONCEPT	COD	LM	26.03.21
A	CONCEPT	COD	LM	01.03.21
Author	J. ANTONIO	Drafting Check		Reg No.
Designer	C. DU	Design Check	C. O'DOWD	Date

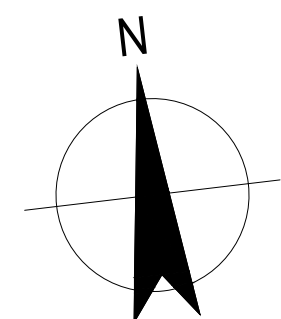

0 2.5 5 7.5 10 12.5m
SCALE 1:250 AT ORIGINAL SIZE



Level 9, 180 Lonsdale Street,
Melbourne VIC 3000 Australia
T 61 3 8687 8000 F 61 3 8687 8111
E melmail@ghd.com.au W www.ghd.com

Conditions of Use. This document may only be used by GHD's client (and any other person who GHD has agreed can use this document) for the purpose for which it was prepared and must not be used by any other person or for any other purpose.



Project No.
31-12544116

Client VICTORIA PLANNING AUTHORITY
Project ARDEN PUBLIC SPACES
Status CONCEPT

Drawing Title
GENERAL ARRANGEMENT PLAN
SHEET 05 of 20
LP03
QUEENSBERRY STREET

Drawing No.
31 - 12544116 - L0105
Rev
D