

LEGEND

Zelkova serrata 'Green Vase'

Eucalyptus tereticornis

Melia azederach

Acer rubrum 'October Glory'

Corymbia maculata

Eucalyptus radiata

Platanus acerifolia

Acer 'Norwegian Sunset'

Ulmus parvifolia

Malus ioensis 'Plena'

Gleditsia triacanthos 'Elegantissima'

Lagerstroemia indica

Eucalyptus pryoriana

Eucalyptus ovata

Eucalyptus viminalis

Allocasuarina littoralis



Zelkova serrata 'Green Vase'



Eucalyptus tereticornis



Acer rubrum 'October Glory'



Melia azederach



Corymbia maculata



Eucalyptus viminalis



Eucalyptus pryoriana



Eucalyptus radiata



Eucalyptus ovata



Platanus acerifolia



Acer 'Norwegian Sunset'



Lagerstroemia indica



Gleditsia triacanthos 'Elegantissima'



Allocasuarina littoralis



Ulmus parvifolia



Malus ioensis 'Plena'



KEY FACILITIES & ACTIVITIES

ACTIVE OPEN SPACE

- Formal sporting activities
- Larger scale sports facilities
- Clubhouse
- Busy evening and weekend
- Large open space catering for large groups

PUBLIC OPEN SPACE

- Informal play spaces for all ages
- Specific areas catered to fulfill junior and teenager requirements.
- Large family picnic area
- Quiet BBQ and play opportunities
- Quiet junior area directly opposite community centre
- Teenage area on route from large NAC to the north
- Enclosed spaces for smaller groups

POTENTIAL LAND SWAP

PUBLIC OPEN SPACE (0.42HA)

PUBLIC OPEN SPACE (1.29HA)

STATE PRIMARY SCHOOL (2.0HA)

COMMUNITY CENTRE SITE

ACTIVE OPEN SPACE

LEGEND

- Teenager access
- School and bike route
- Junior play and community centre access
- Park Link
- Green Link
- Teenager space
- Junior space
- Picnic area
- Avenue
- Open space

30 0 30 60 90 120m

Park Location Rationale

1525 Pound Road, Clyde North

DFC Project Management Pty Ltd



Beveridge Williams
development & environment consultants


Melbourne ph : 03 9524 8888
www.beveridgewilliams.com.au

Drafted By: W.BYRNE
Checked By: H.VALENTINE
Drawing Ref: 1101061
Version No: 05
Date: 20.12.2013

Scale (A1): N/A
(A3): 1:3000




K:\JOBS DATA\1101061 DENNIS FAMILY (GEARON LAND) CLYDE NORTH_LAN\00\CAD\1101061 ICP 20131220.DWG

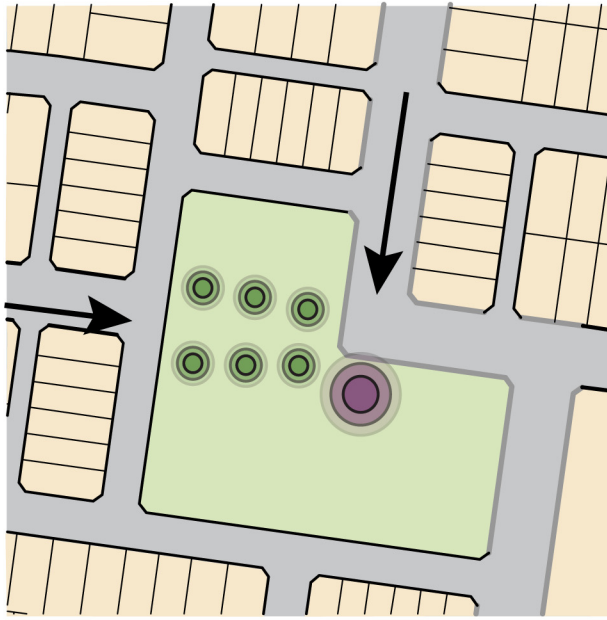

VIEW DIAGRAM

● AVENUE

● LANDMARK POINT

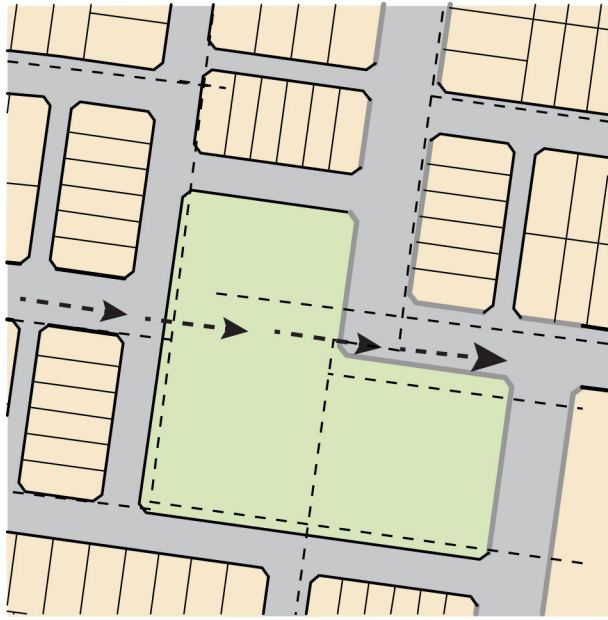

MOVEMENT DIAGRAM

---> NEIGHBOURHOOD CONNECTION

--- LOCAL CONNECTION



AREA DIAGRAM
(SEE PARK LOCATION RATIONAL
FOR STRATEGIC EXPLANATION)

● TEENAGER

● JUNIOR

● PICNIC

● AVENUE

● OPEN SPACE

- LEGEND**
- Picnic shelter
 - BBQ shelter / sculptural element
 - Junior + toddler adventure playground & walks
 - Potential skate elements
 - Grassed mound



POTENTIAL SKATE ELEMENTS



JUNIOR PLAY SPACE ADVENTURE TRAIL



AVENUE AND NEIGHBORHOOD CONNECTION



PICNIC AREA & FOCAL POINT



5 0 5 10 15 20m

Indicative Concept Plan - Neighbourhood Park

Sienna Park, 1525 Pound Road, Clyde North

DFC Project Management Pty Ltd





Beveridge Williams
development & environment consultants

Melbourne ph : 03 9524 8888
www.beveridgewilliams.com.au

Drafted By: W.B. & C.B.
Checked By: H.VALENTINE
Drawing Ref: 1101061
Version No: 04
Date: 05.08.2013
Scale (A1) N/A
(A3) 1:1000



\\BWSERVER\DATA\085 DATA\1101061 DENNIS FAMILY (GEARON LAND) CLYDE NORTH\LAND\00\CA0\1101061 ICP 20130805.DWG

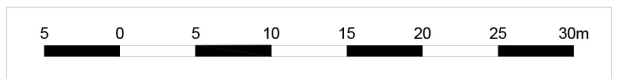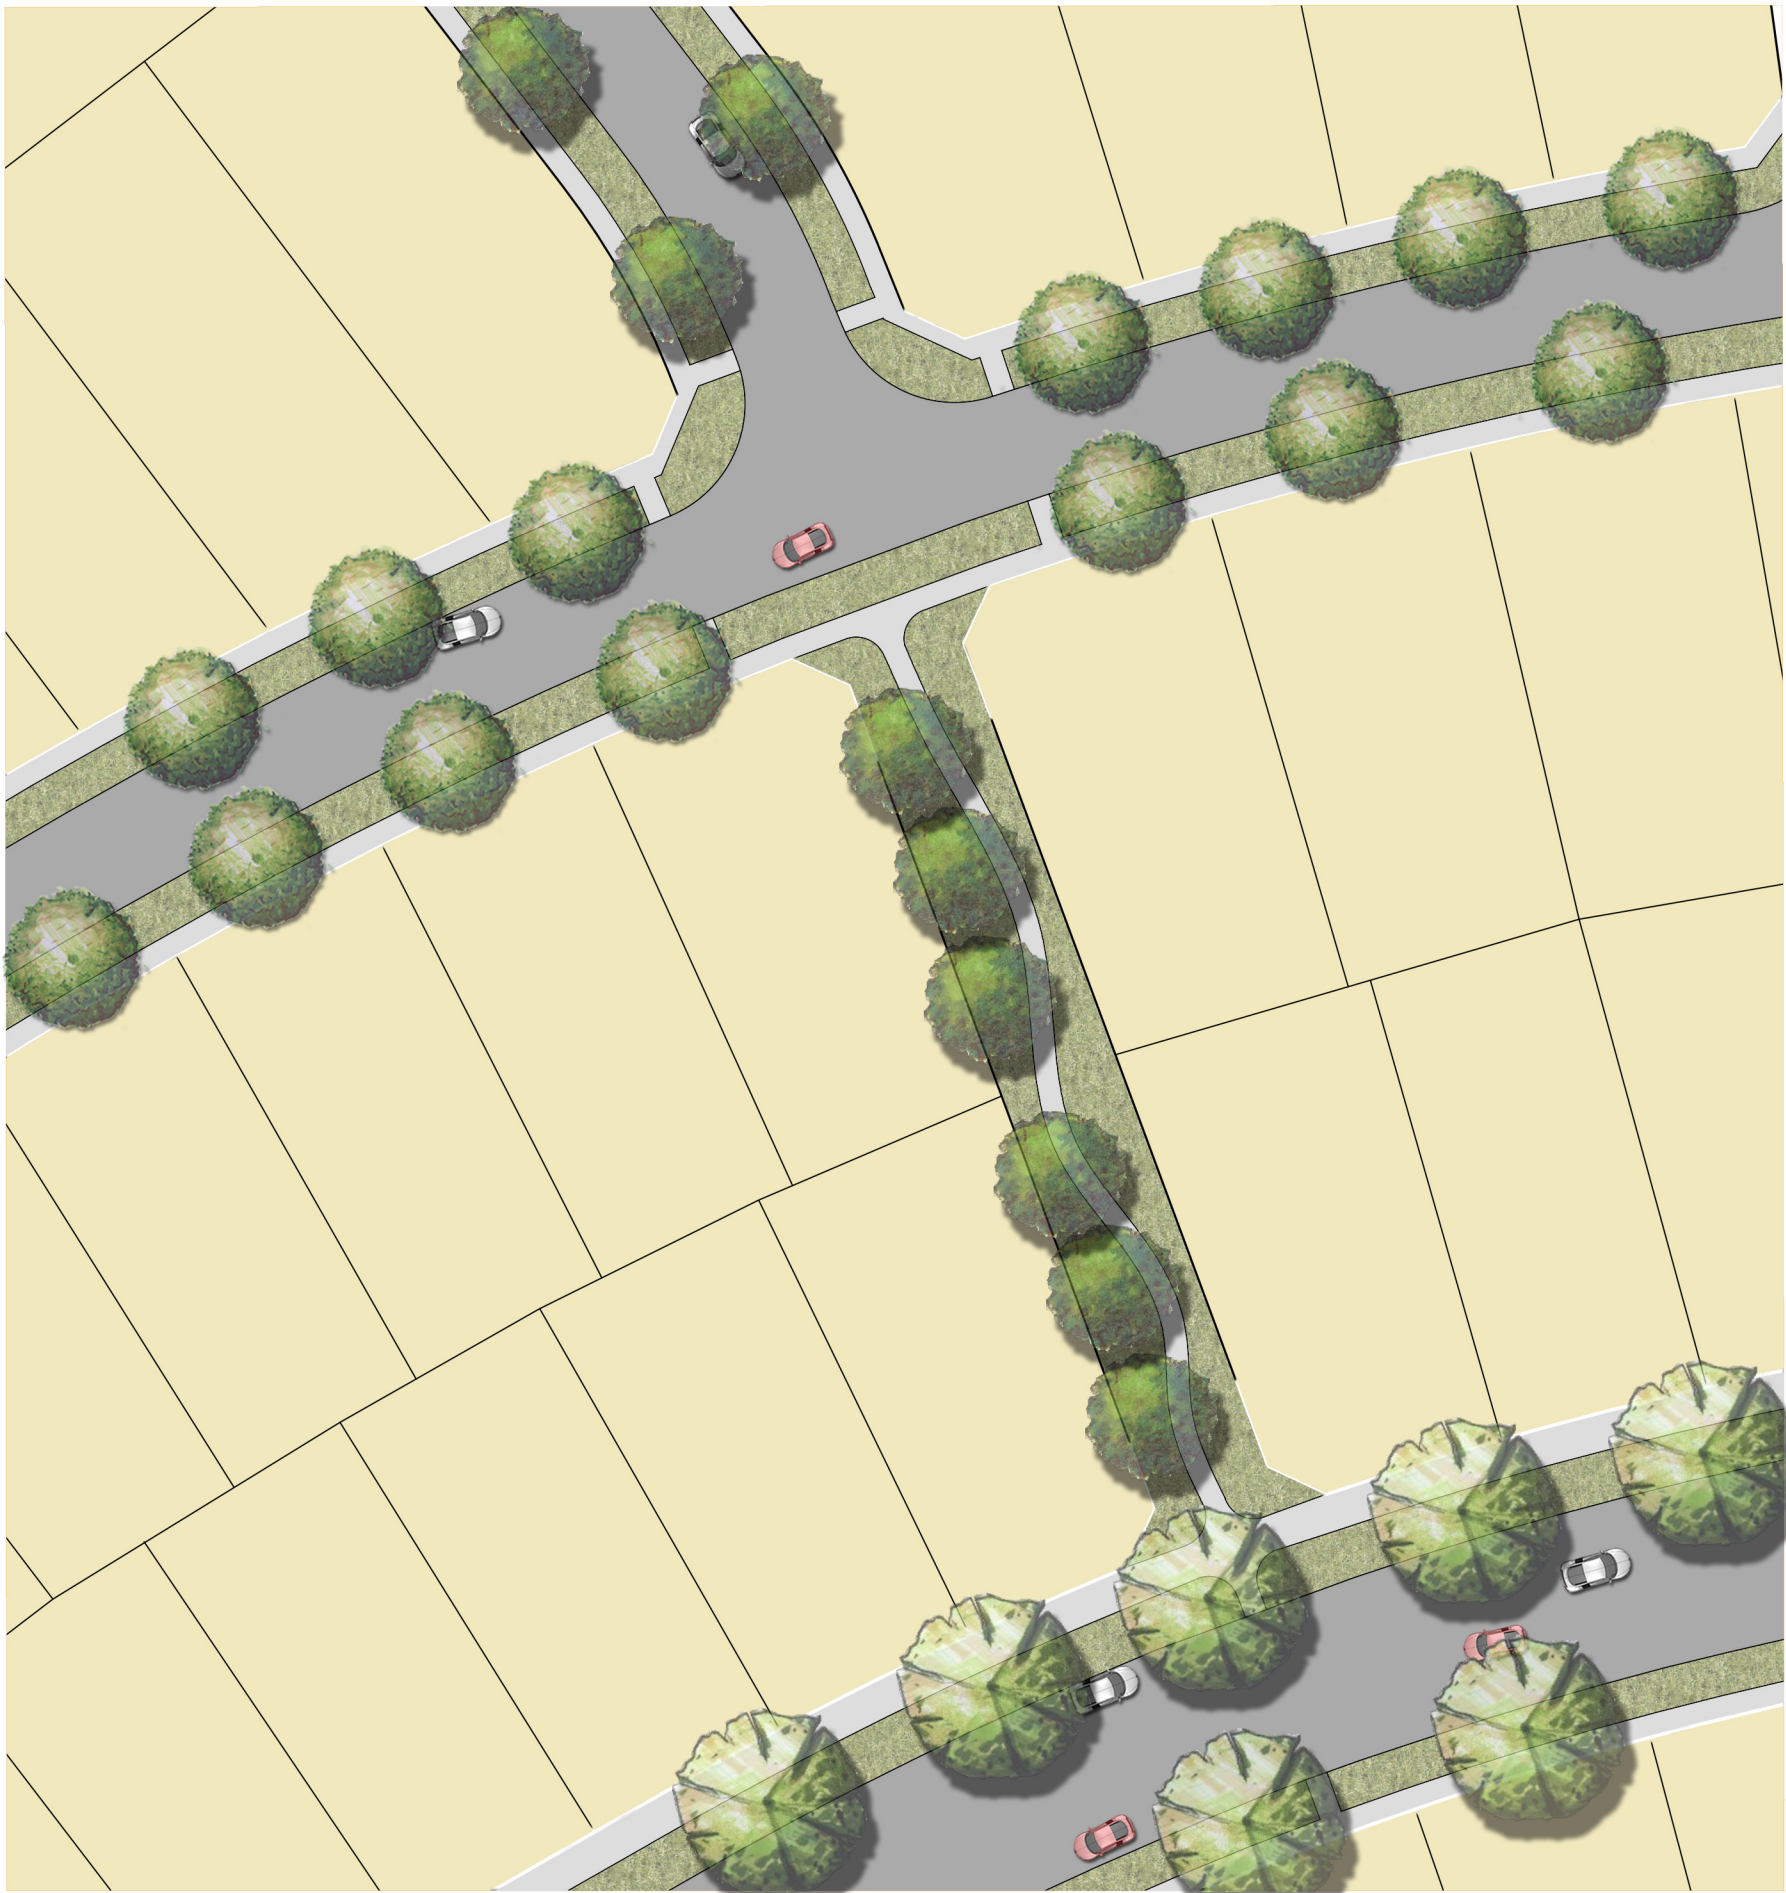

Indicative Concept Plan - Walkway
Sienna Park, 1525 Pound Road, Clyde North
DFC Project Management Pty Ltd



Beveridge Williams
development & environment consultants
Melbourne ph : 03 9524 8888
www.beveridgewilliams.com.au

X	DATE	Description of Amendments
Version	Date	Description

Drawn By: W.BYRNE
Checked By: H.VALENTINE
Drawing Ref: 1101061_ICP02
Sheet: 1 of 1
Version No: 01
Date: 29.08.2013


Scale (A1): N/A
(A3): 1:500