


PLAN
SCALE 1:250

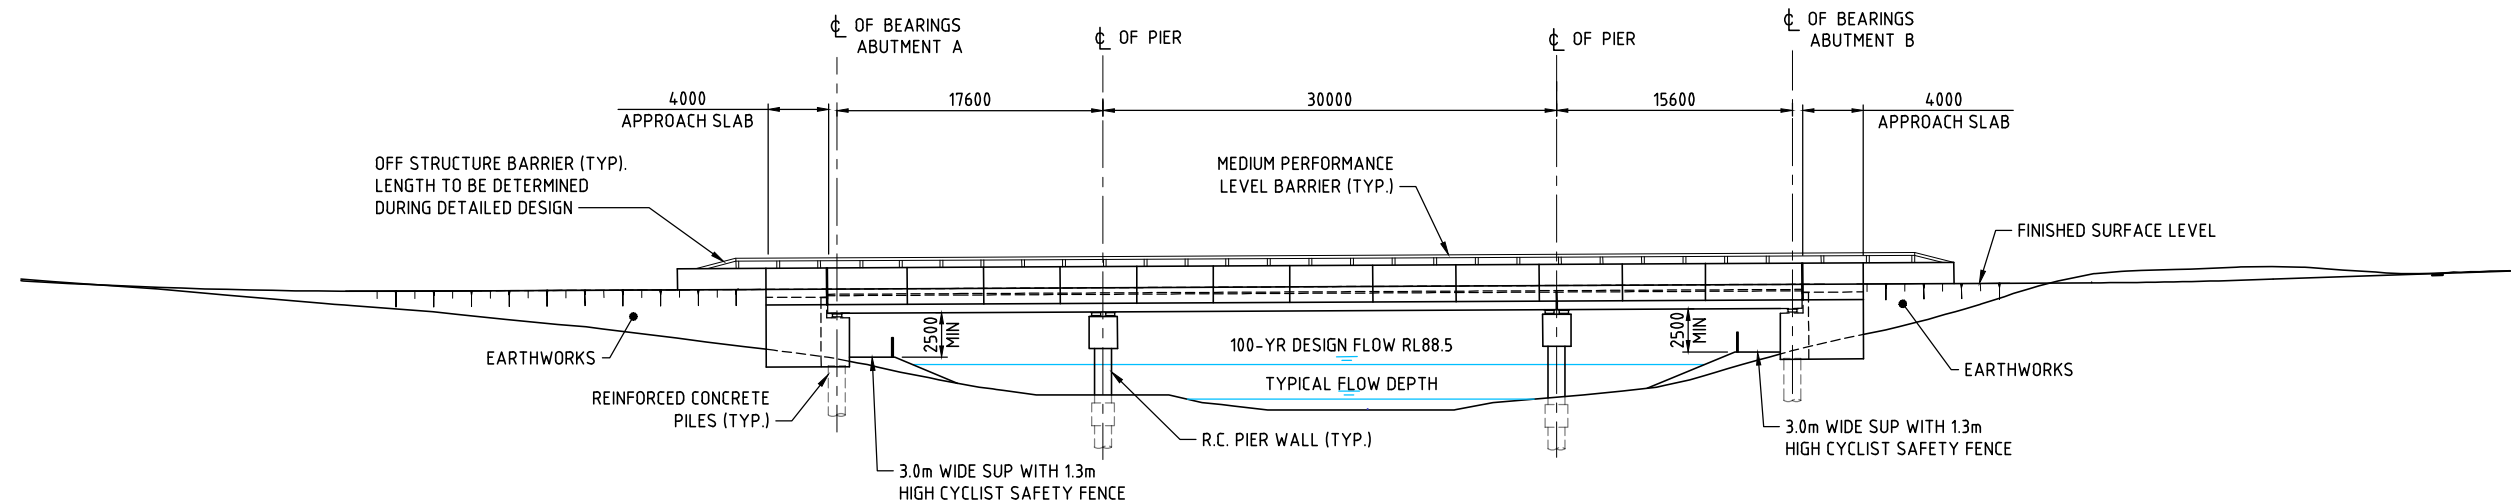

ELEVATION
SCALE 1:250

LEGEND




GROWLING GRASS FROG HABITAT EXTENT

K:\Projects\30041240\CAD\DWG\30041240-00-100-2009[F].dwg


09 May 2016 14:53:08

ISSUE	DATE	AMENDMENT / ISSUE DESCRIPTION	APPROVAL
A	07.08.15	DRAFT ISSUE FOR COMMENT	D003
B	14.08.15	LIMIT OF WORKS ADDED	D004
C	11.09.15	SHARED PATH ADDED	D007
D	12.01.16	DESIGN COMMENTS ADDRESSED	D008
E	01.04.16	INTERIM DESIGN COMMENTS ADDRESSED	D010
F	09.05.16	FINAL DESIGN	D011

TITLE	NAME
DRAFTSMAN	J.P.
DRAFTING CHECK	M.S.
DESIGNER	G.C.
DESIGN CHECK	D.B.
PROJECT MANAGER	D.B.
PROJECT DIRECTOR	D.B.

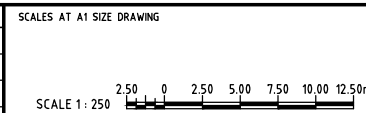

DESIGNER

 **SMEC**

SMEC AUSTRALIA PTY LTD

© ACN 065 475 149

LEVEL 10, 71 QUEENS ROAD
MELBOURNE VIC. 3004

PH 03 9514-1500 FAX 03 9514-1502

CLIENT

 **MPA** METROPOLITAN
PLANNING
AUTHORITY

APPROVED

DATE

PROJECT TITLE

PLUMPTON AND KOROROIT PSPs
CITY OF MELTON

**BR01 - VERE COURT BRIDGE
CROSSING AT KOROROIT CREEK
GENERAL ARRANGEMENT - SHEET 1**

SCALE AS SHOWN


DRAWING STATUS

PROJECT / DRAWING No. **30041240-00-100-2009**

ISSUE **F**





150 mm ON ORIGINAL

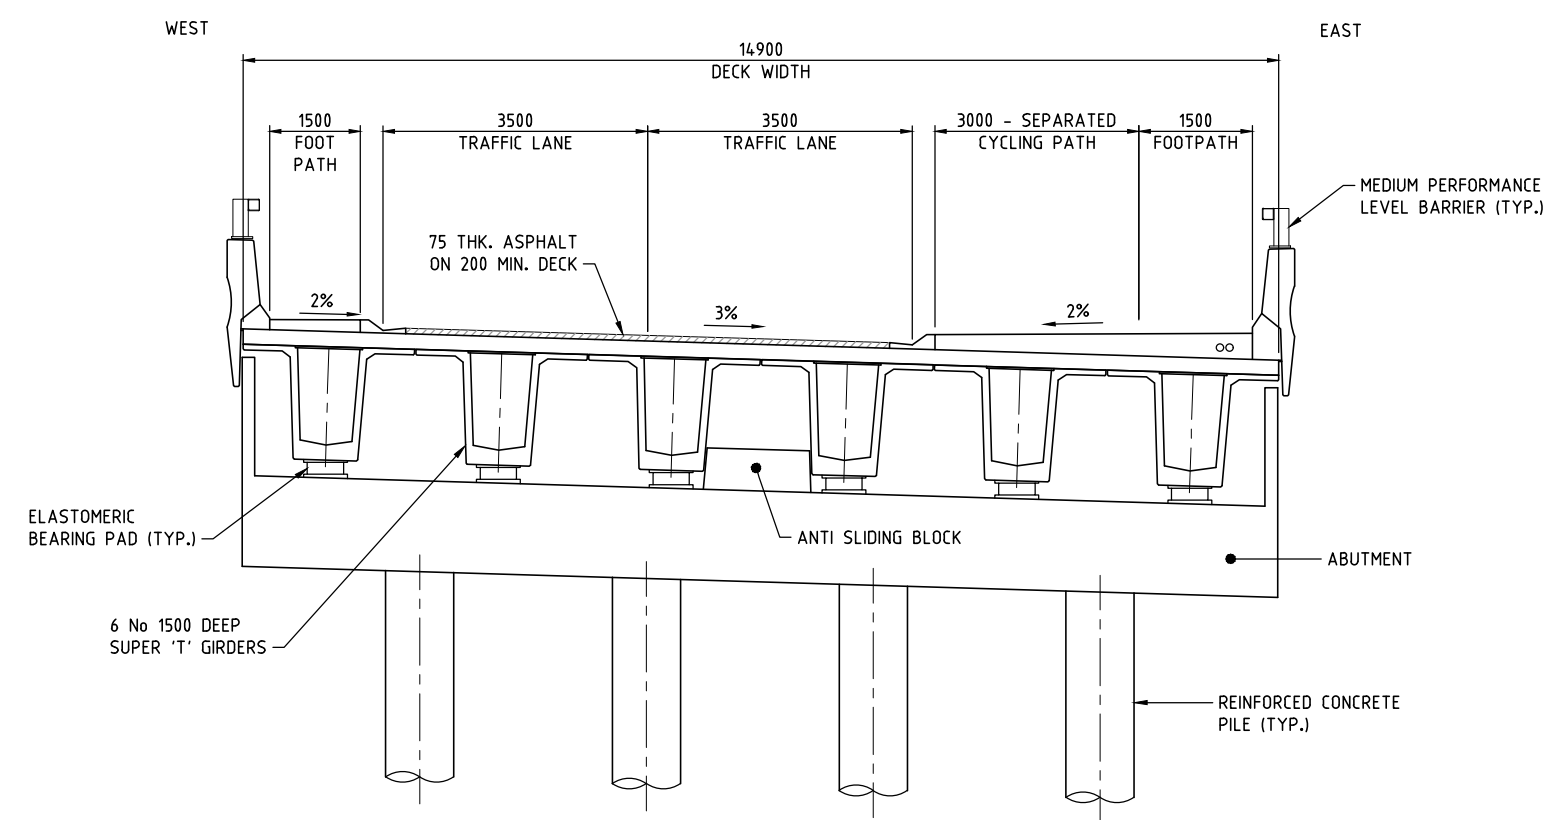

CROSS SECTION
SCALE 1:100

K:\Projects\30041240\CAD\DWG\30041240-00-100-2010[D].dwg

09 May 2016 14:53:44

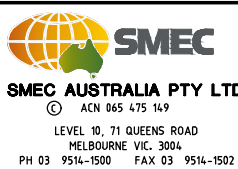ISSUE	DATE	AMENDMENT / ISSUE DESCRIPTION	APPROVAL	TITLE	NAME	SCALES AT A1 SIZE DRAWING	DESIGNER	CLIENT	PROJECT TITLE	SCALE	DRAWING STATUS	PROJECT / DRAWING No.	ISSUE
A	07.08.15	DRAFT ISSUE FOR COMMENT	D003	DRAFTSMAN	J.P.		 SMEC AUSTRALIA PTY LTD ACN 065 475 149 LEVEL 10, 71 QUEENS ROAD MELBOURNE VIC. 3004 PH 03 9514-1500 FAX 03 9514-1502	 METROPOLITAN PLANNING AUTHORITY	PLUMPTON AND KOROROIT PSPs CITY OF MELTON BR01 - VERE COURT BRIDGE CROSSING AT KOROROIT CREEK GENERAL ARRANGEMENT - SHEET 2	AS SHOWN		30041240-00-100-2010	D
B	12.01.16	DESIGN COMMENTS ADDRESSED	D008	DRAFTING CHECK	M.S.								
C	01.04.16	INTERIM DESIGN COMMENTS ADDRESSED	D010	DESIGNER	G.C.								
D	09.05.16	FINAL DESIGN	D011	DESIGN CHECK	D.B.								
				PROJECT MANAGER	D.B.								
				PROJECT DIRECTOR	D.B.								