

150 mm ON ORIGINAL

0 10 20 30 40 50 60 70 80 90 100 110 120 130 140 150

K:\Projects\30041240\CAD\DWG\30041240-00-100-2012[D].dwg

09 May 2016 14:55:01

ISSUE	DATE	AMENDMENT / ISSUE DESCRIPTION	APPROVAL
A	07.08.15	DRAFT ISSUE FOR COMMENT	D003
B	12.01.16	DESIGN COMMENTS ADDRESSED	D008
C	01.04.16	INTERIM DESIGN COMMENTS ADDRESSED	D010
D	09.05.16	FINAL DESIGN	D011

TITLE	NAME
DRAFTSMAN	J.P.
DRAFTING CHECK	M.S.
DESIGNER	G.C.
DESIGN CHECK	D.B.
PROJECT MANAGER	D.B.
PROJECT DIRECTOR	D.B.

SCALES AT A1 SIZE DRAWING

DESIGNER

 **SMEC**

SMEC AUSTRALIA PTY LTD

© ACN 065 475 149

LEVEL 10, 71 QUEENS ROAD
MELBOURNE VIC. 3004

PH 03 9514-1500 FAX 03 9514-1502

CLIENT

 **METROPOLITAN PLANNING AUTHORITY**

APPROVED


DATE

PROJECT TITLE


PLUMPTON AND KOROROIT PSPs
CITY OF MELTON

**BR02 - HOPKINS ROAD BRIDGE
CROSSING AT KOROROIT CREEK
GENERAL ARRANGEMENT - SHEET 2**

SCALE	DRAWING STATUS	PROJECT / DRAWING No.	ISSUE
AS SHOWN		30041240-00-100-2012	D

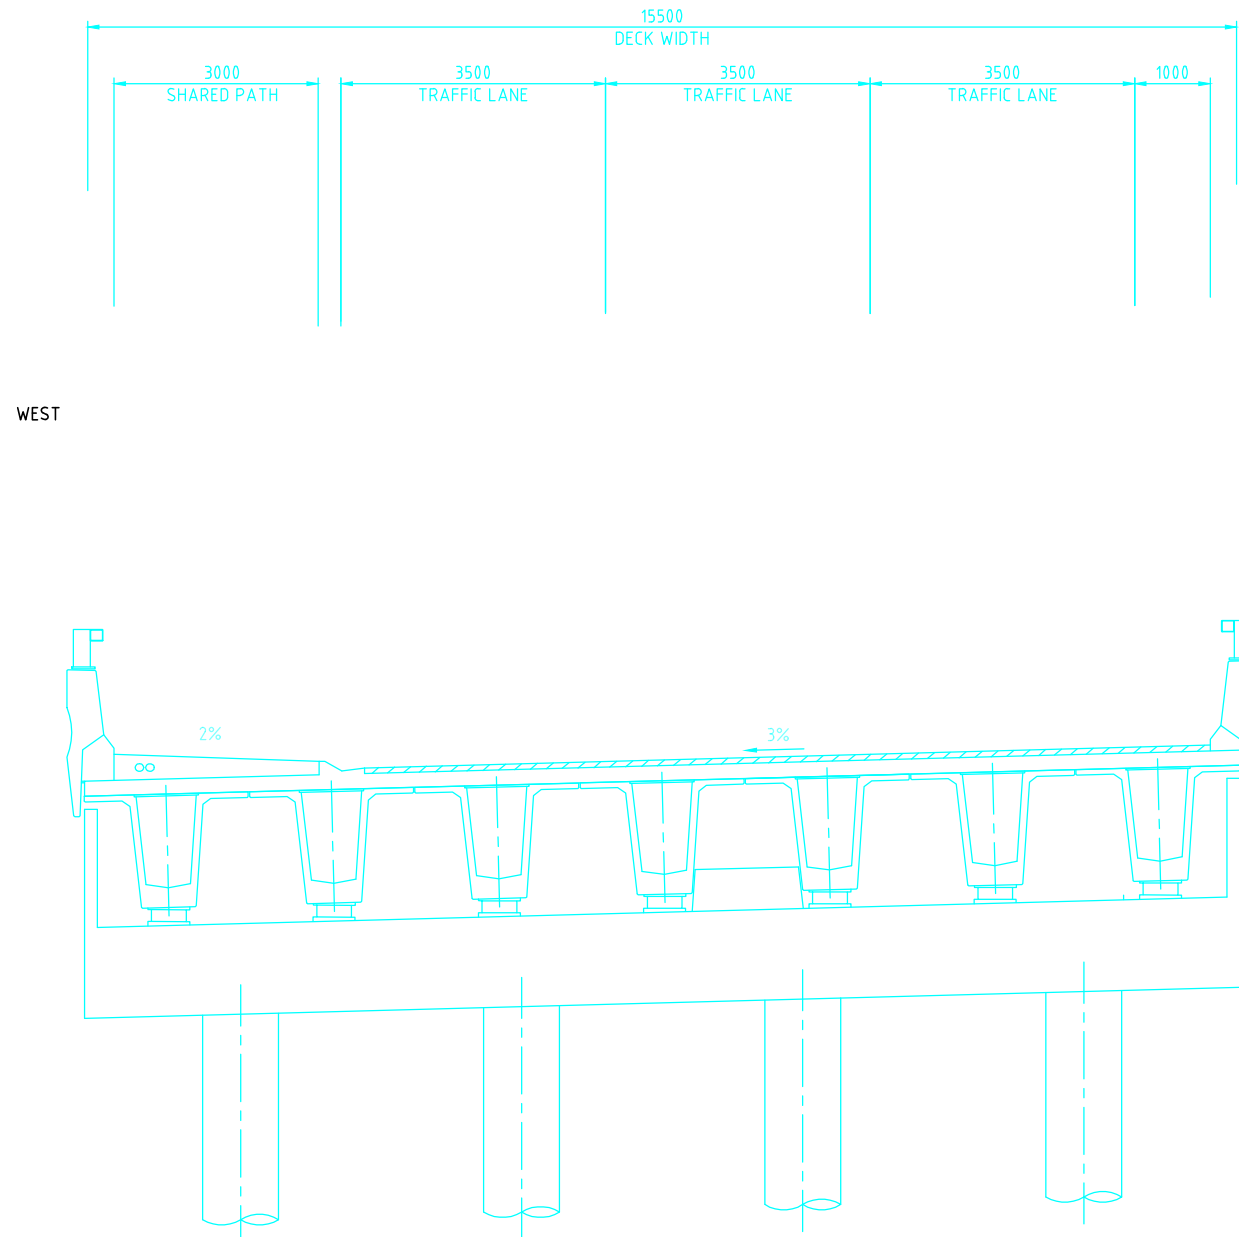

WEST

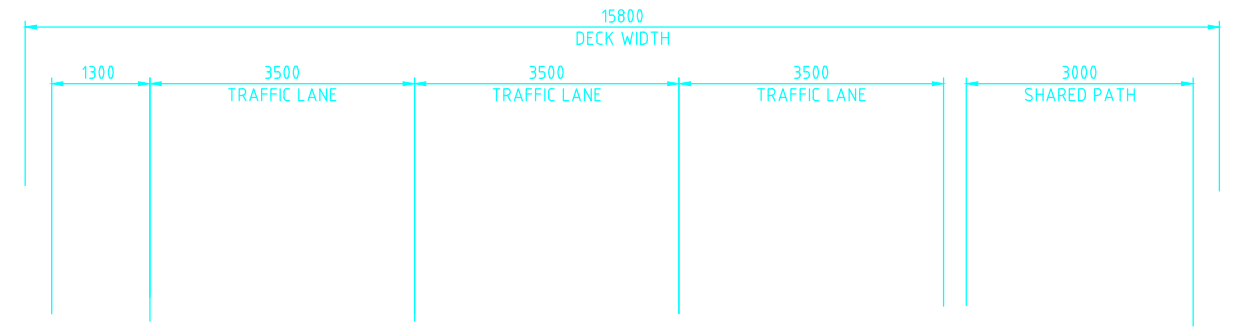

EAST

CROSS SECTION
SCALE 1:100

