



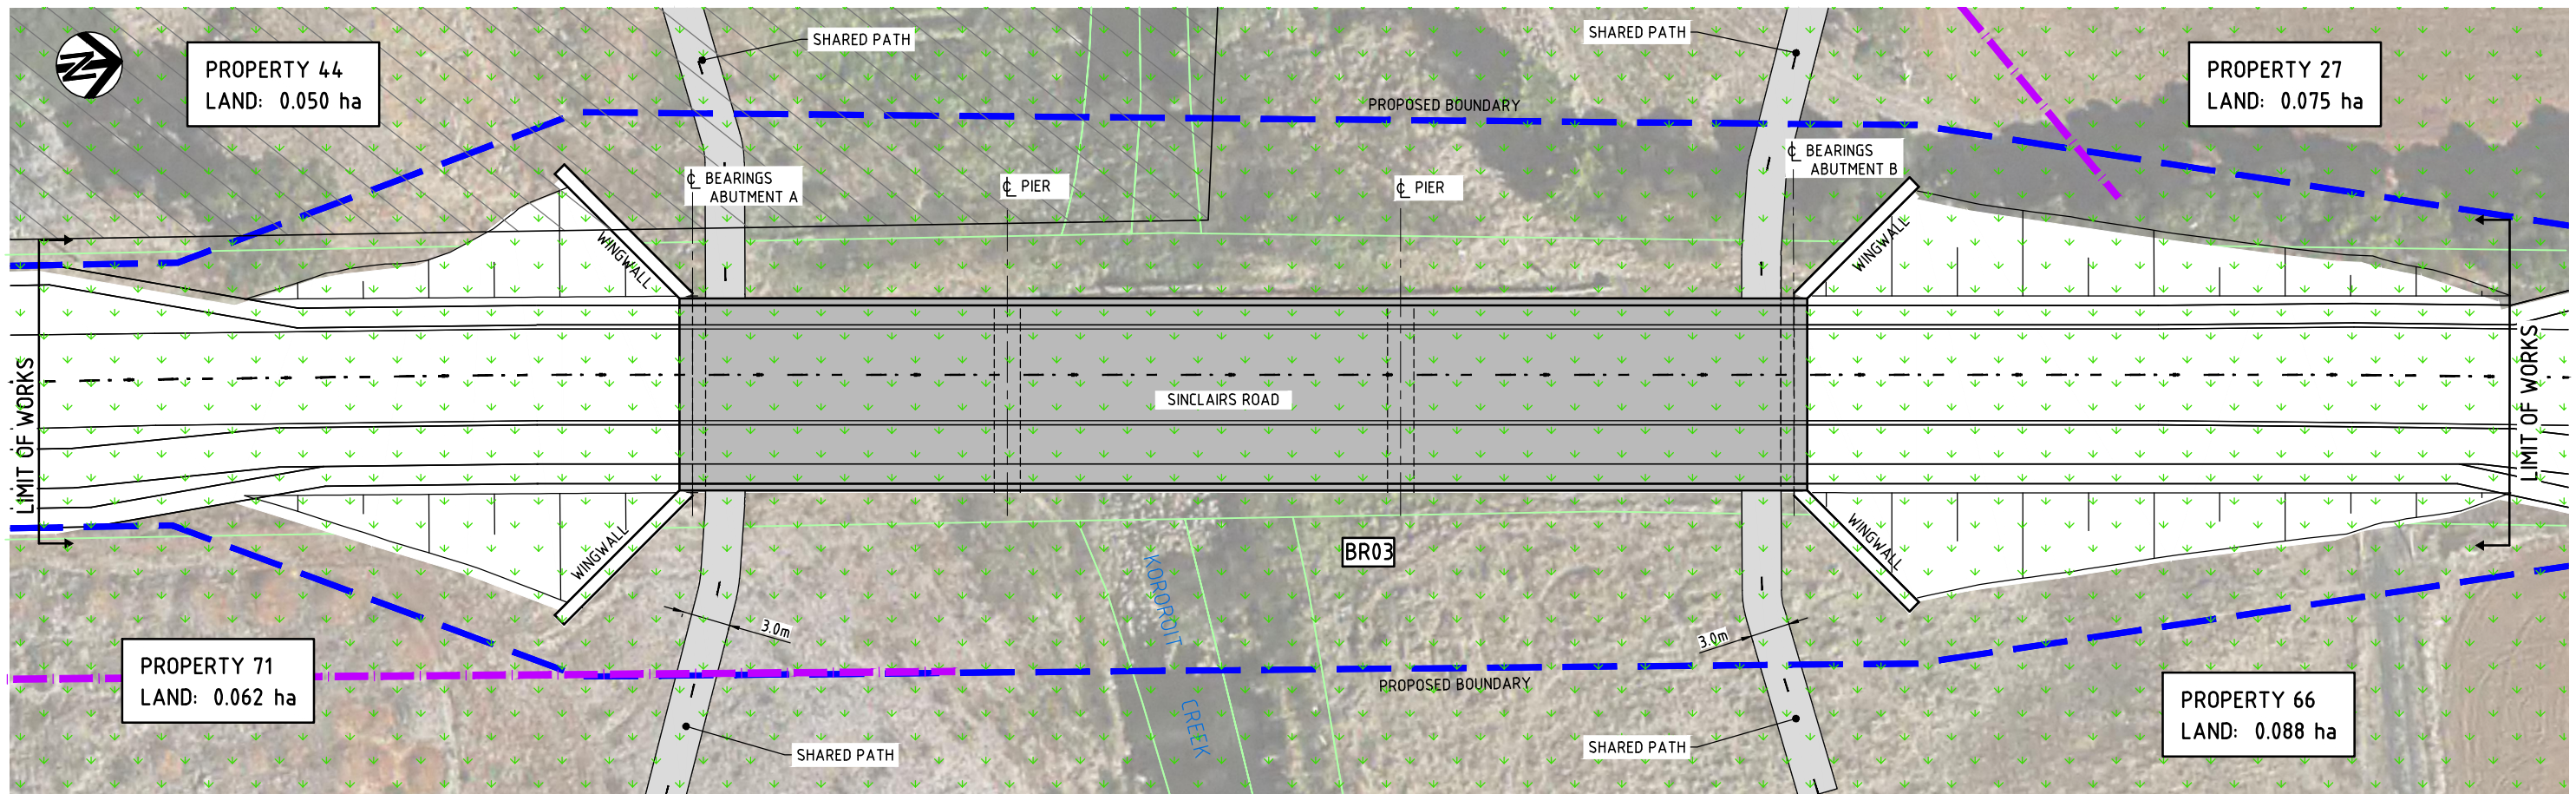

PLAN
SCALE 1:250

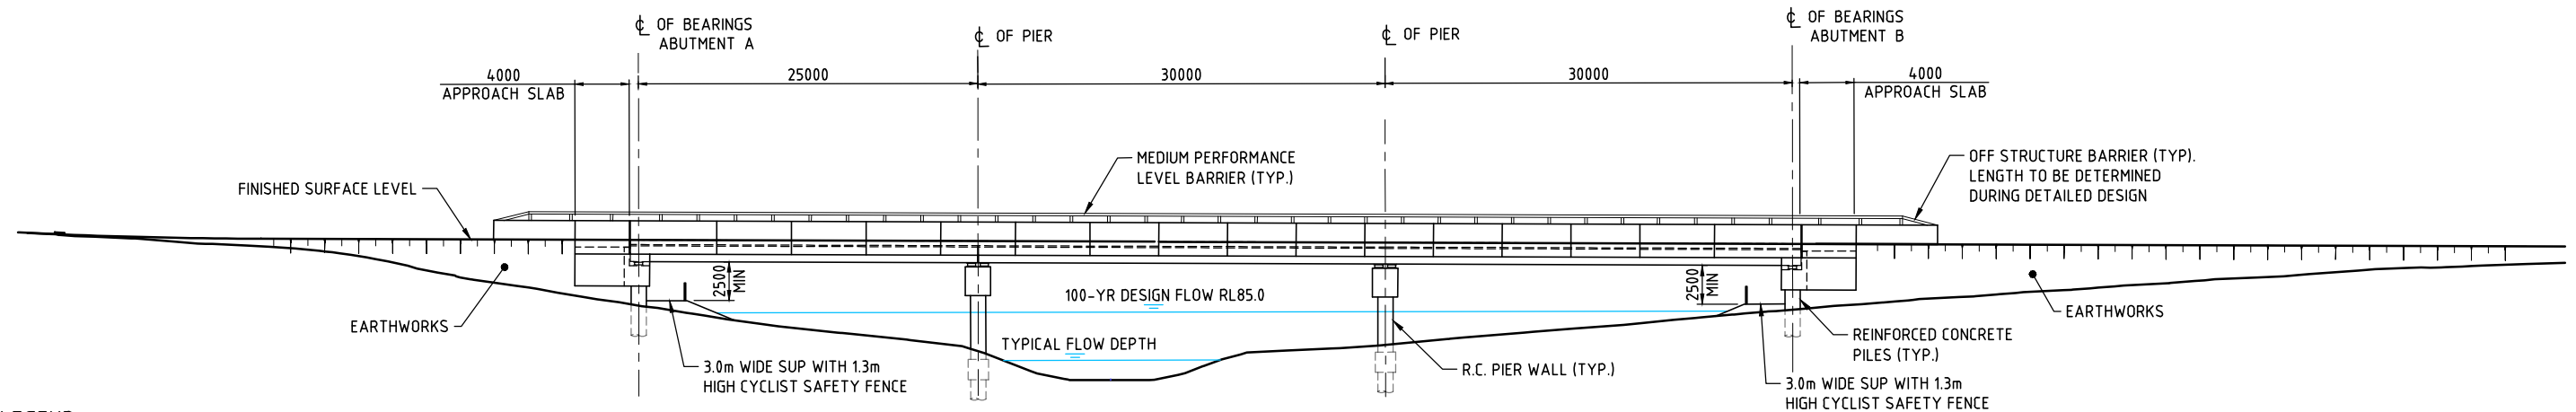

ELEVATION
SCALE 1:250

LEGEND

- STONELEIGH HERITAGE SITE
- GROWLING GRASS FROG HABITAT EXTENT

K:\Projects\30041240\CAD\DWG\30041240-00-100-2013[E].dwg

09 May 2016 14:55:41

ISSUE	DATE	AMENDMENT / ISSUE DESCRIPTION	APPROVAL
A	07.08.15	DRAFT ISSUE FOR COMMENT	D003
B	14.08.15	LIMIT OF WORKS ADDED	D004
C	11.09.15	SHARED PATH ADDED	D007
D	01.04.16	INTERIM DESIGN COMMENTS ADDRESSED	D010
E	09.05.16	FINAL DESIGN	D011

TITLE	NAME
DRAFTSMAN	J.P.
DRAFTING CHECK	M.S.
DESIGNER	G.C.
DESIGN CHECK	D.B.
PROJECT MANAGER	D.B.
PROJECT DIRECTOR	D.B.

SCALES AT A1 SIZE DRAWING


DESIGNER
SMEC
SMEC AUSTRALIA PTY LTD
ACN 065 475 149
LEVEL 10, 71 QUEENS ROAD
MELBOURNE VIC. 3004
PH 03 9514-1500 FAX 03 9514-1502

CLIENT
MPA METROPOLITAN
PLANNING
AUTHORITY
APPROVED
DATE

PROJECT TITLE
PLUMPTON AND KOROROIT PSPs
CITY OF MELTON
**BR03 - SINCLAIRS ROAD BRIDGE
CROSSING AT KOROROIT CREEK
GENERAL ARRANGEMENT - SHEET 1**
SCALE
AS SHOWN
DRAWING STATUS
PROJECT / DRAWING No.
30041240-00-100-2013
ISSUE
E




150 mm ON ORIGINAL

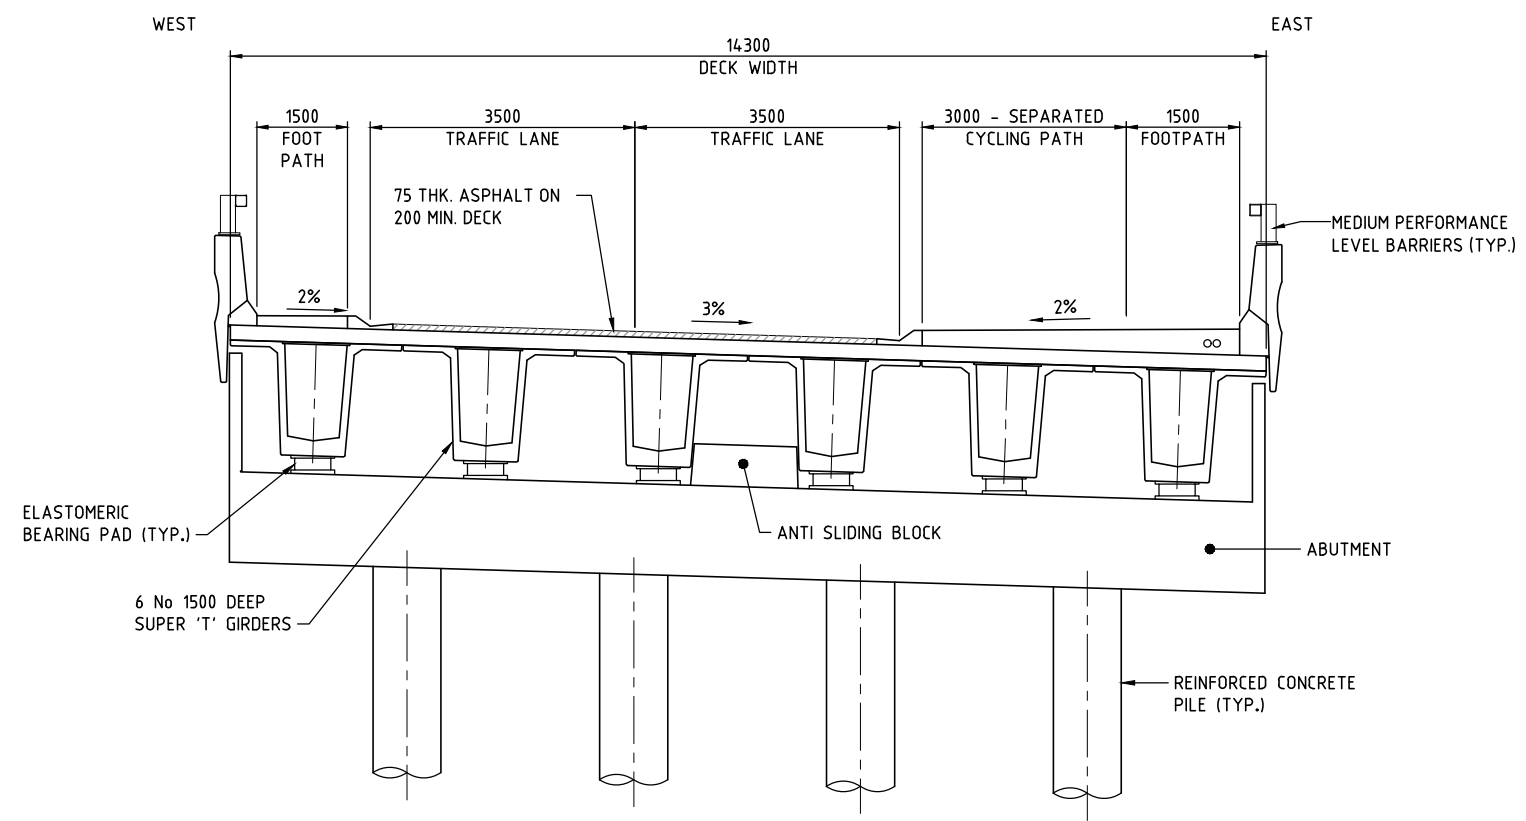

CROSS SECTION
SCALE 1:100

K:\Projects\30041240\CAD\DWG\30041240-00-100-2014[D].dwg

09 May 2016 14:56:19

 ISSUE			DATE	AMENDMENT / ISSUE DESCRIPTION	APPROVAL			TITLE	NAME	SCALES AT A1 SIZE DRAWING	DESIGNER  SMEC AUSTRALIA PTY LTD © ACN 065 475 149 LEVEL 10, 71 QUEENS ROAD MELBOURNE VIC. 3004 PH 03 9514-1500 FAX 03 9514-1502	CLIENT  MPA METROPOLITAN PLANNING AUTHORITY	PROJECT TITLE PLUMPTON AND KOROROIT PSPs CITY OF MELTON BR03 - SINCLAIRS ROAD BRIDGE CROSSING AT KOROROIT CREEK GENERAL ARRANGEMENT - SHEET 2				
A	07.08.15	DRAFT ISSUE FOR COMMENT		D003	DRAFTSMAN	J.P.											
B	12.01.16	DESIGN COMMENTS ADDRESSED		D008	DRAFTING CHECK	M.S.											
C	01.04.16	INTERIM DESIGN COMMENTS ADDRESSED		D010	DESIGNER	G.C.											
D	09.05.16	FINAL DESIGN		D011	DESIGN CHECK	D.B.											
					PROJECT MANAGER	D.B.											
					PROJECT DIRECTOR	D.B.											
APPROVED			DATE		SCALE		DRAWING STATUS		PROJECT / DRAWING No.		ISSUE						
					AS SHOWN				3004.1240-00-100-2014		D						