

LEGEND:

INTERSECTION LIMIT OF WORKS

ROAD LIMIT OF WORKS

BRIDGE LIMIT OF WORKS

PROPOSED ROW BOUNDARY

PSP BOUNDARY

CADASTRAL BOUNDARY

OUTER METROPOLITAN RING ROAD RESERVE

HIGH PRESSURE GAS PIPELINE

TELECOMMUNICATIONS

WATER

GAS

ELECTRICITY

ABORIGINAL CULTURAL HERITAGE SITES

DRY STONE WALLS


SIGNIFICANT STONE WALLS

INTERIM LAYOUT

ULTIMATE LAYOUT

PROPERTY 15
LAND: 0.926 ha

PROPERTY 16
LAND: 0.136 ha

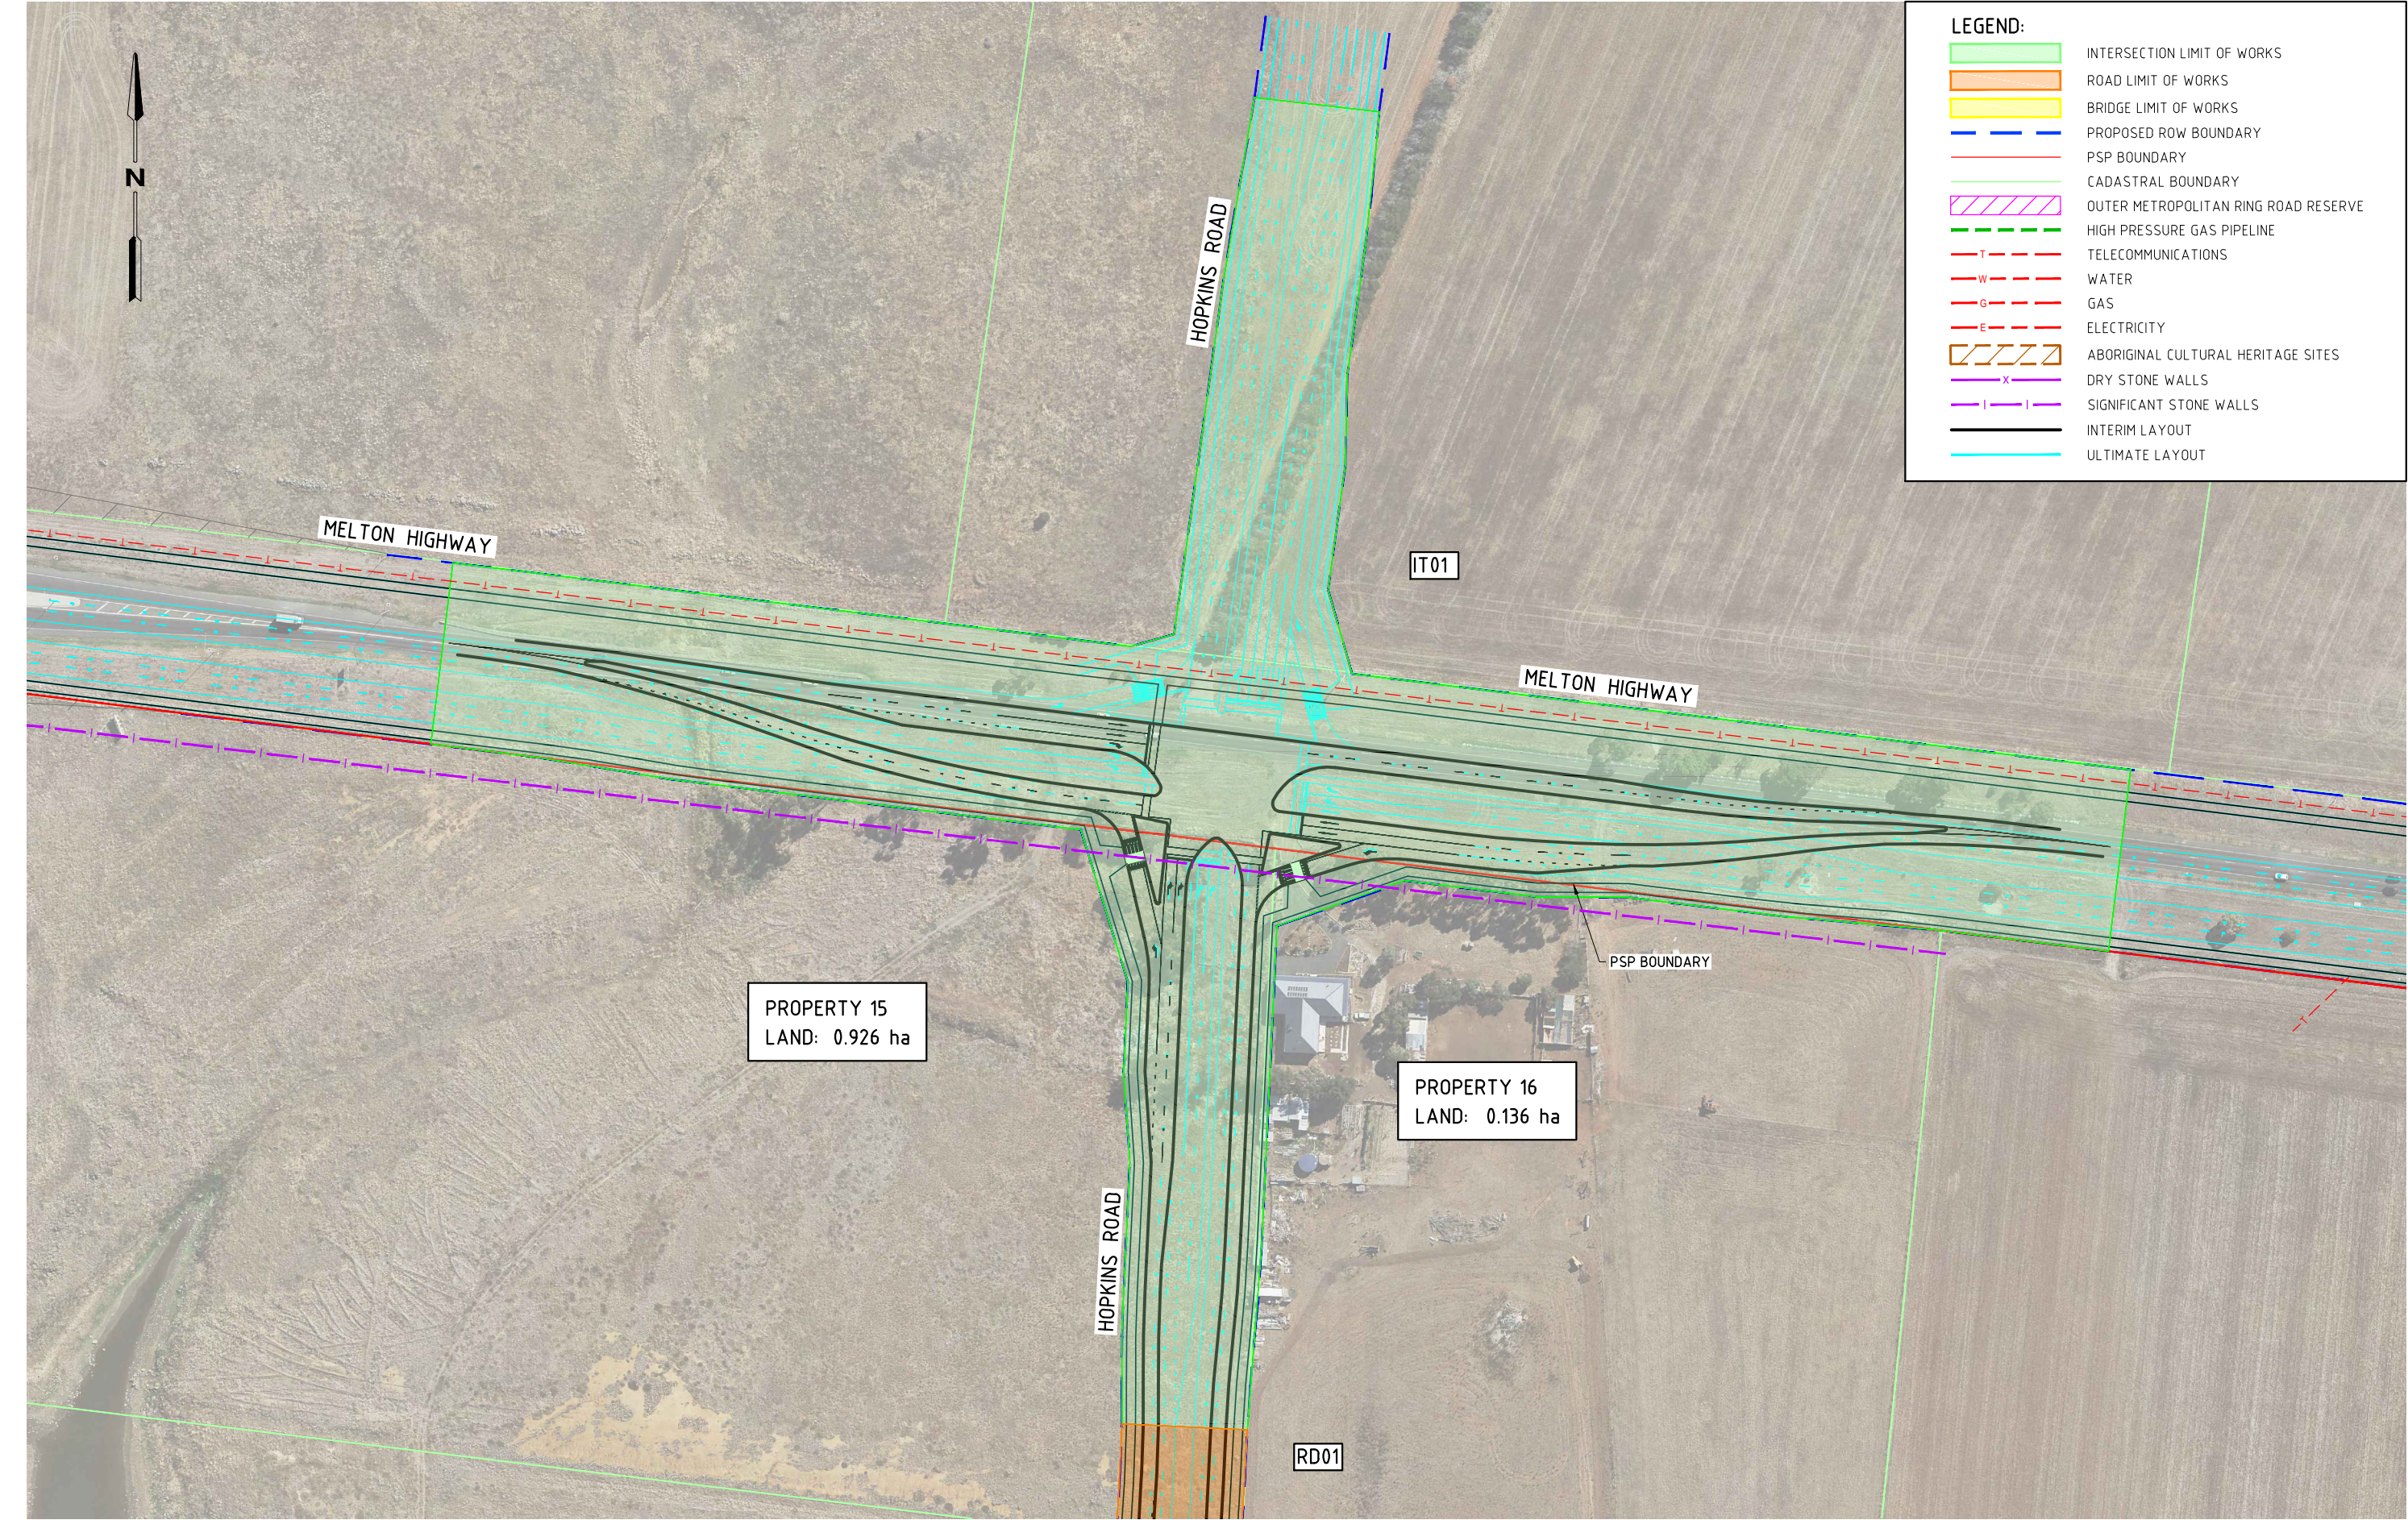

K:\Projects\30041240\CAD\DWG\30041240-00-099-1101[E].dwg

09 May 2016


11:57:48

ISSUE	DATE	AMENDMENT / ISSUE DESCRIPTION	APPROVAL	TITLE	NAME
A	06.08.15	DRAFT ISSUE FOR COMMENT	D001	DRAFTSMAN	J.P.
B	10.09.15	LAND TAKE AREAS ADDED	D006	DRAFTING CHECK	M.S.
C	12.01.15	INTERIM DESIGN SUBMISSION	D008	DESIGNER	G.C.
D	01.04.16	INTERIM DESIGN COMMENTS ADDRESSED	D010	DESIGN CHECK	D.B.
E	09.05.16	FINAL DESIGN	D011	PROJECT MANAGER	D.B.
				PROJECT DIRECTOR	D.B.

SCALES AT A1 SIZE DRAWING

SCALE 1:1000 @A1

DESIGNER

**SMC**

SMC AUSTRALIA PTY LTD


ACN 965 475 149

LEVEL 10, 71 QUEENS ROAD

MELBOURNE VIC. 3004

PH 03 9514-1500 FAX 03 9514-1502

CLIENT

METROPOLITAN PLANNING AUTHORITY

PROJECT TITLE

PLUMPTON AND KOROROIT PSPs
CITY OF MELTON

INTERSECTION 01
ALIGNMENT PLAN

SCALE	DRAWING STATUS	PROJECT / DRAWING No.	ISSUE
AS SHOWN		30041240-00-099-1101	E

150 mm ON ORIGINAL