
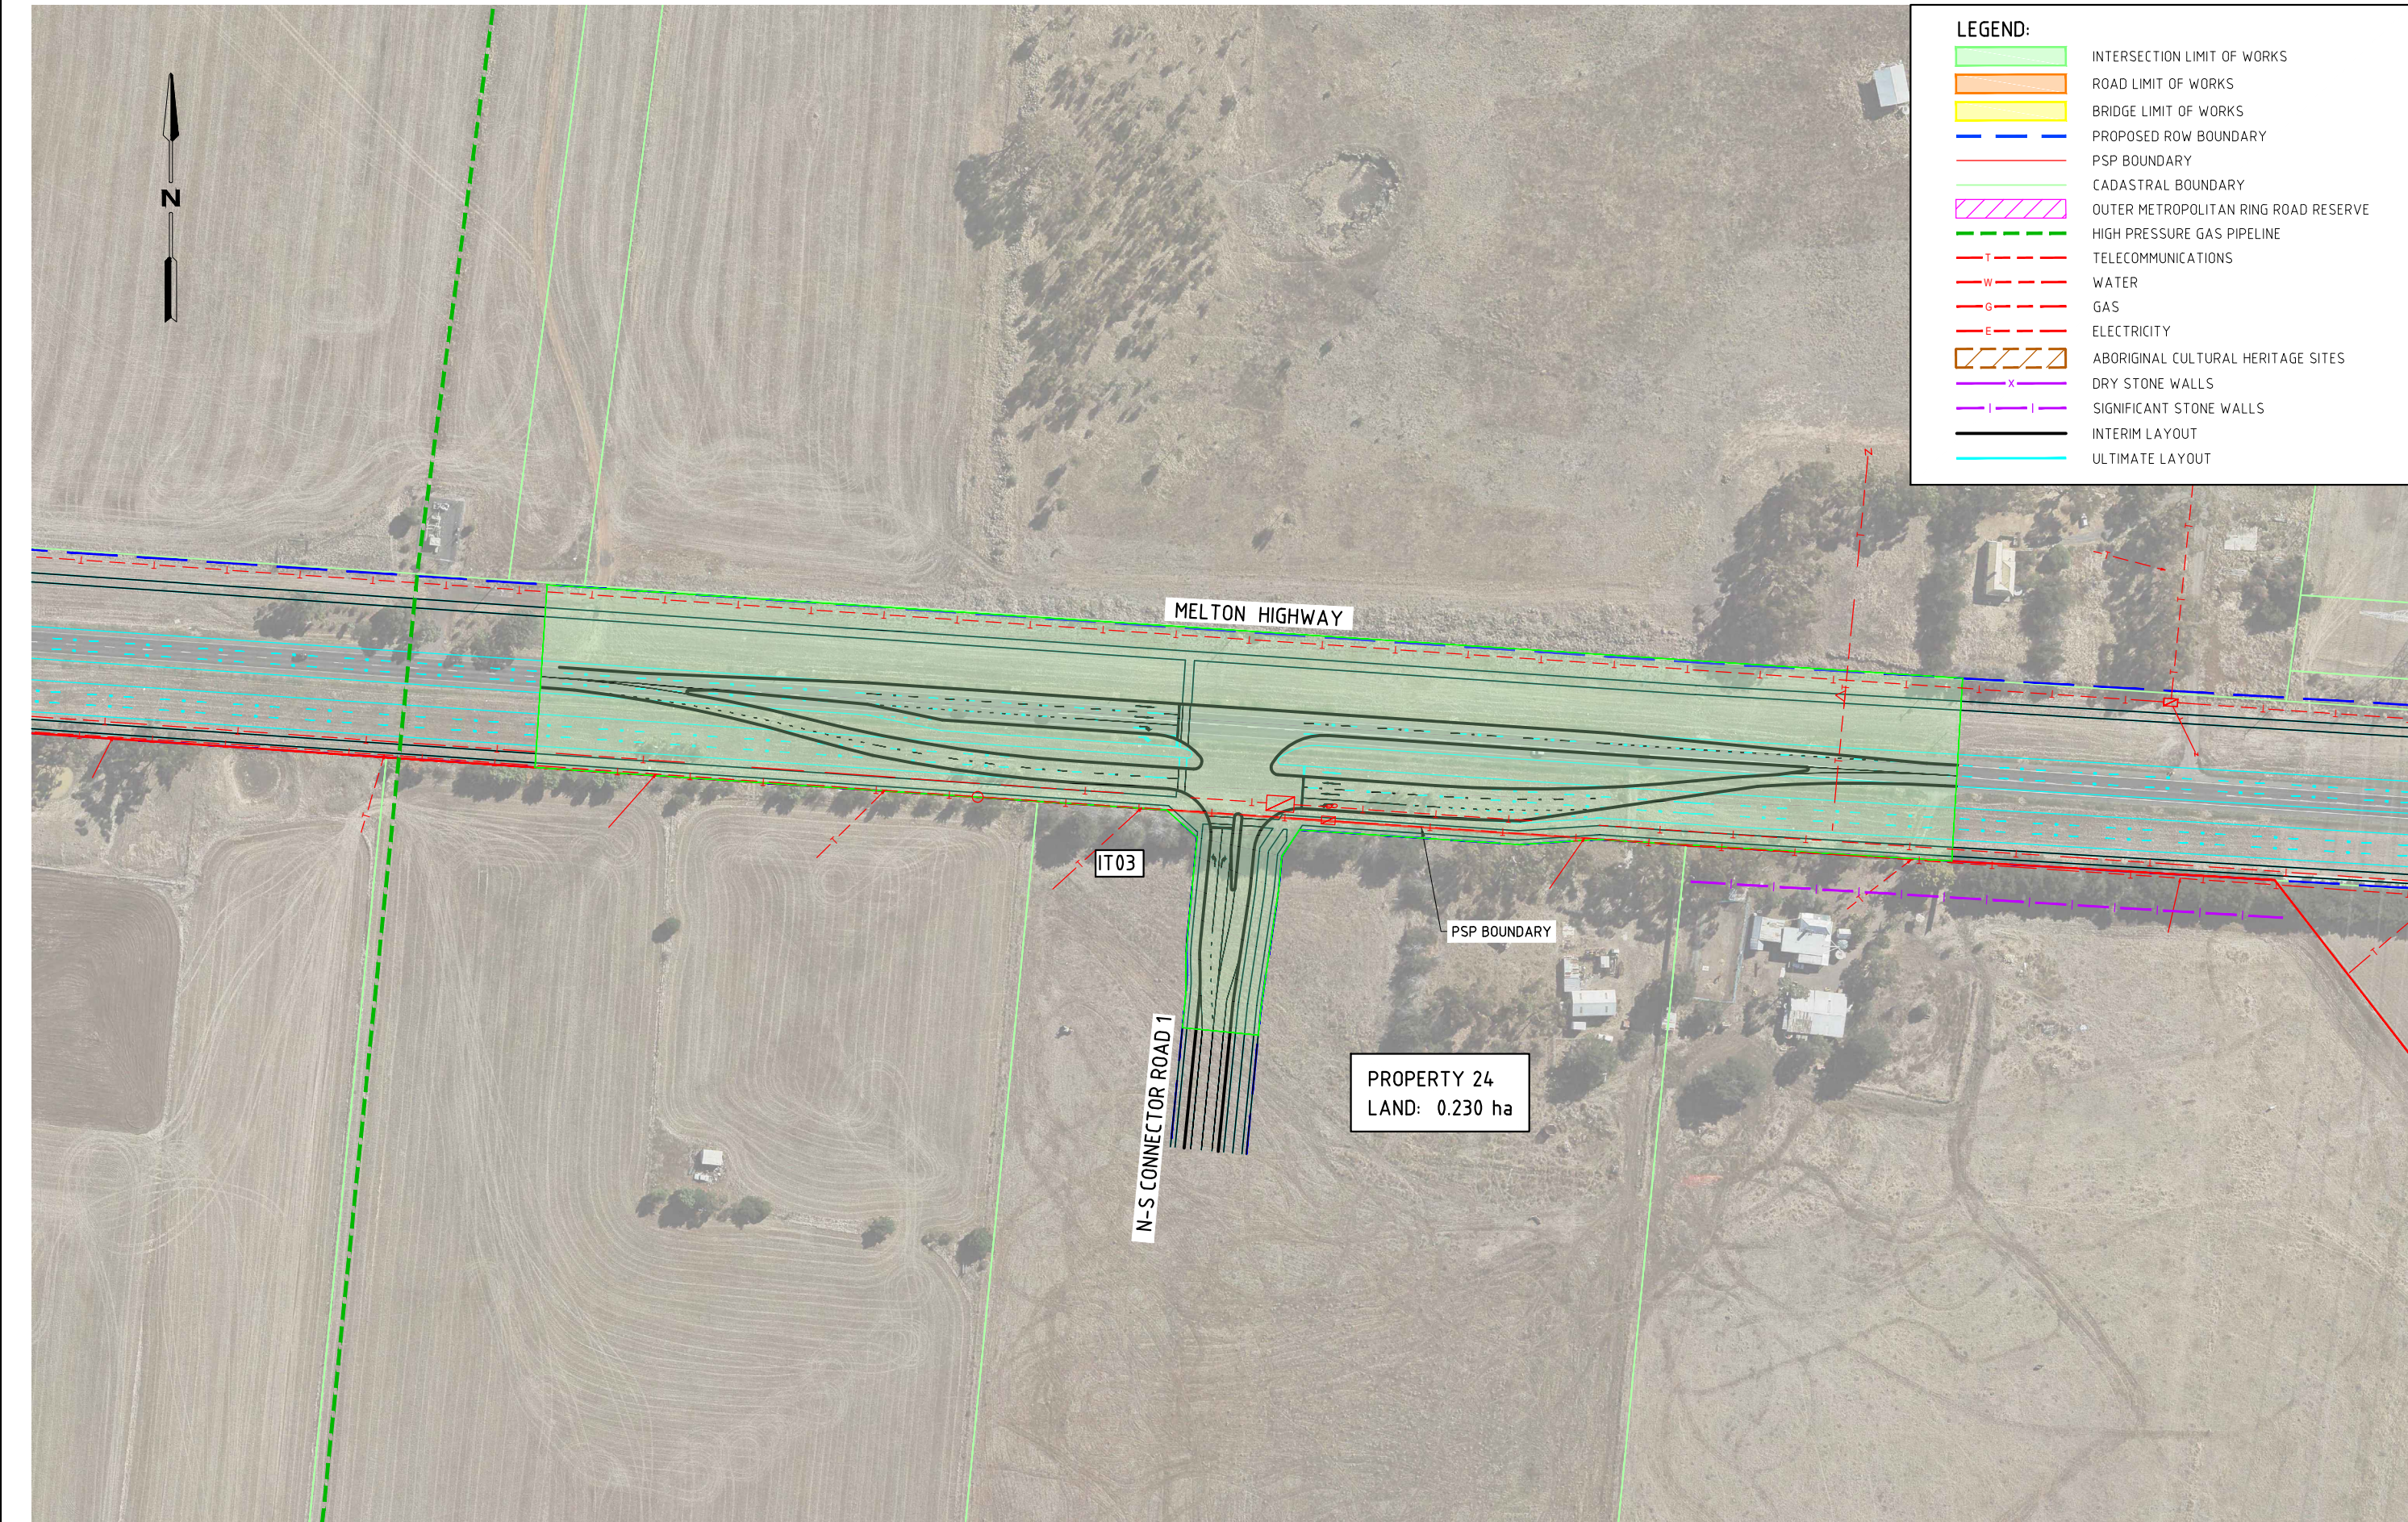



150 mm ON ORIGINAL

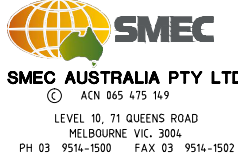

K:\Projects\30041240\CAD\DWG\30041240-00-099-1103[E].dwg				09 May 2016		11:58:30		SCALES AT A1 SIZE DRAWING				DESIGNER		CLIENT		PROJECT TITLE			
ISSUE	DATE	AMENDMENT / ISSUE DESCRIPTION	APPROVAL	TITLE	NAME	SCALE 1:1000 @A1						PROJECT / DRAWING No. 30041240-00-099-1103		ISSUE E		PLUMPTON AND KOROROIT PSPs CITY OF MELTON INTERSECTION 03 ALIGNMENT PLAN			
A	06.08.15	DRAFT ISSUE FOR COMMENT	D001	DRAFTSMAN	J.P.														
B	10.09.15	LAND TAKE AREAS ADDED	D006	DRAFTING CHECK	M.S.														
C	12.01.16	INTERIM DESIGN SUBMISSION	D008	DESIGNER	G.C.														
D	01.04.16	INTERIM DESIGN COMMENTS ADDRESSED	D010	DESIGN CHECK	D.B.														
E	09.05.16	FINAL DESIGN	D011	PROJECT MANAGER	D.B.	PROJECT DIRECTOR		D.B.		APPROVED		DATE		DRAWING STATUS		AS SHOWN			