



LEGEND:

INTERSECTION LIMIT OF WORKS

ROAD LIMIT OF WORKS

BRIDGE LIMIT OF WORKS

PROPOSED ROW BOUNDARY

PSP BOUNDARY

CADASTRAL BOUNDARY

OUTER METROPOLITAN RING ROAD RESERVE

HIGH PRESSURE GAS PIPELINE

TELECOMMUNICATIONS

WATER

GAS

ELECTRICITY


ABORIGINAL CULTURAL HERITAGE SITES

DRY STONE WALLS

SIGNIFICANT STONE WALLS

INTERIM LAYOUT

ULTIMATE LAYOUT

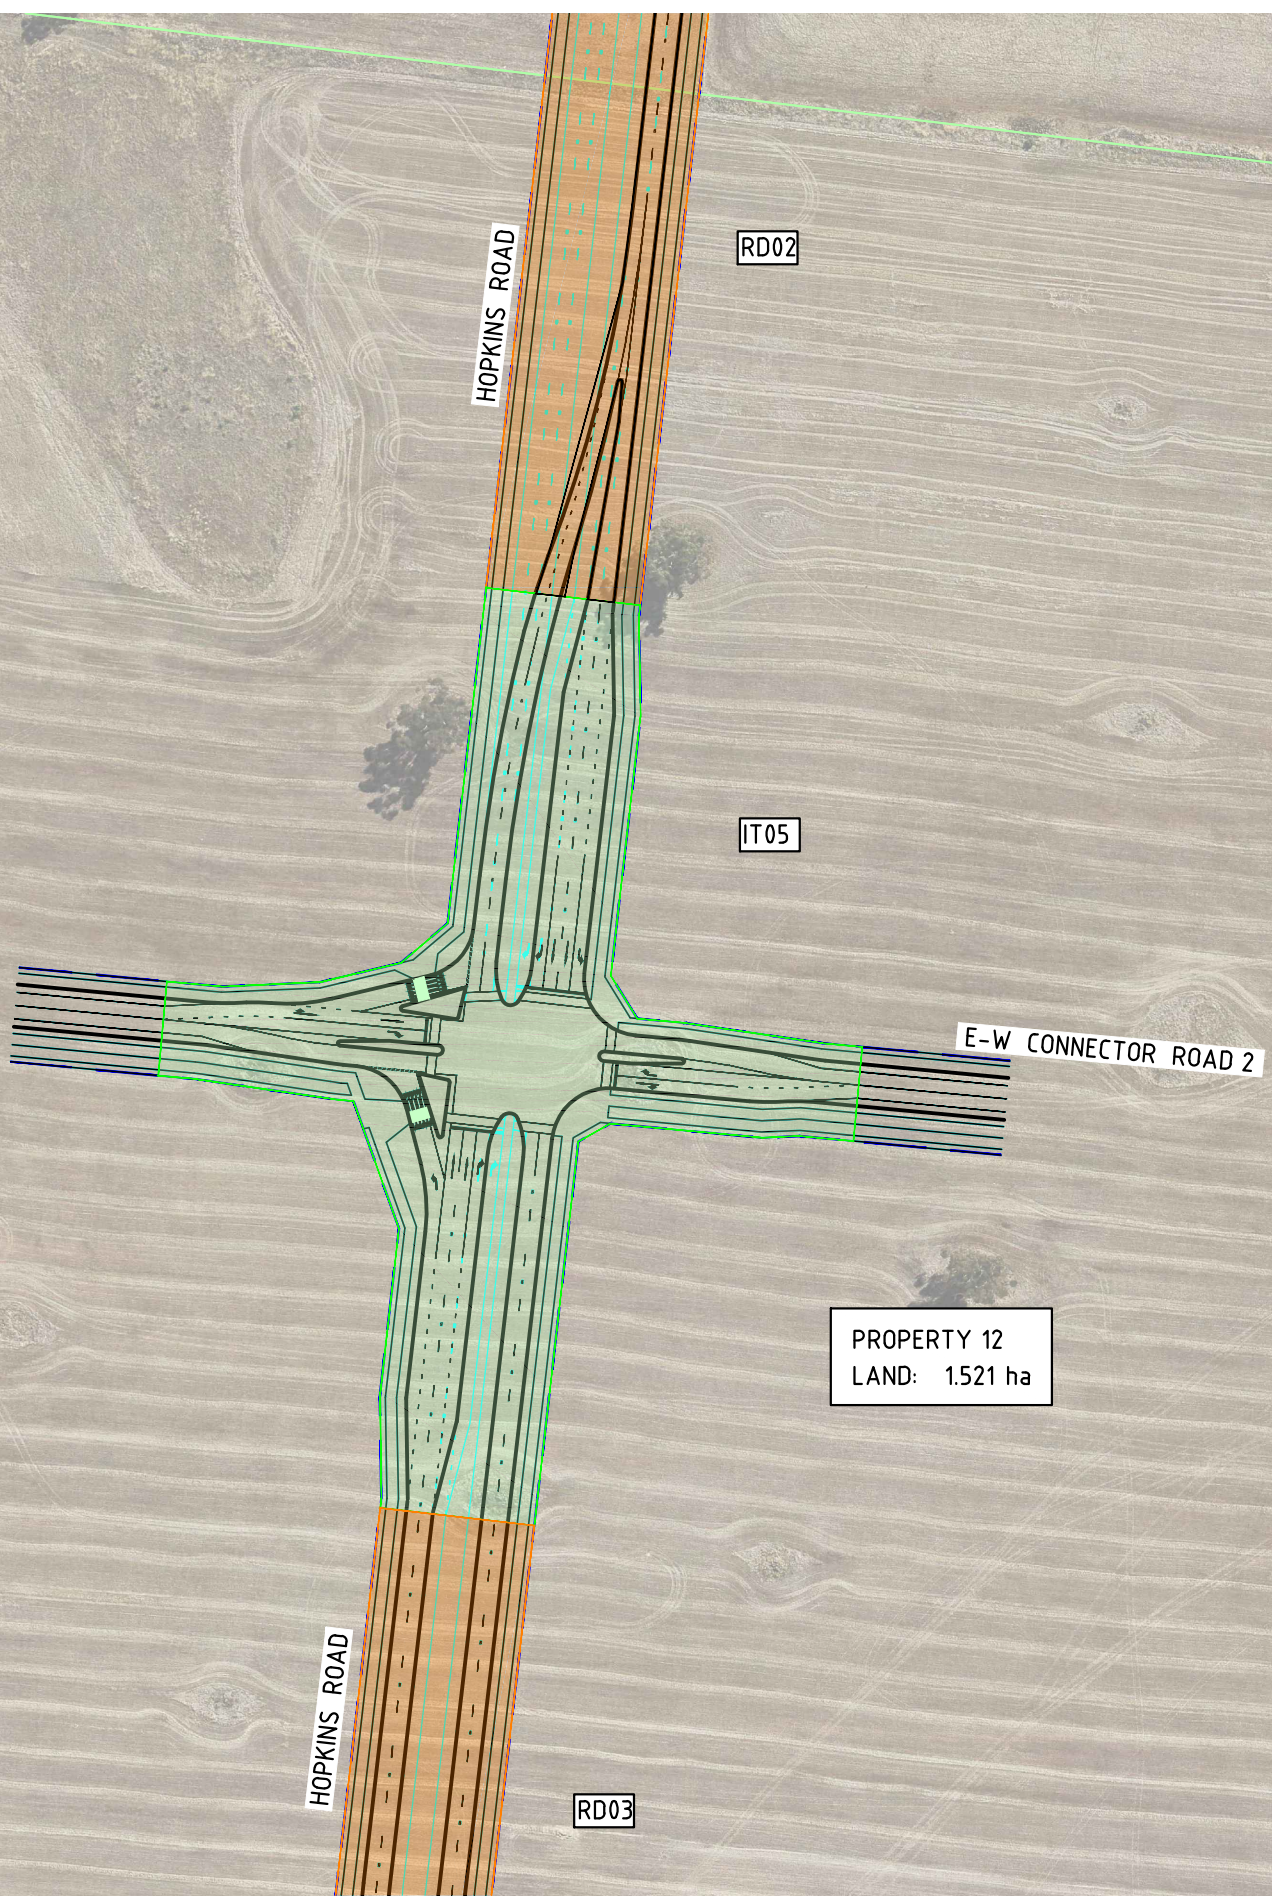

150 mm ON ORIGINAL

0 10 20 30 40 50 60 70 80 90 100 110 120 130 140 150

K:\Projects\30041240\CAD\DWG\30041240-00-099-1105[E].dwg09 May 201611:59:14

ISSUE	DATE	AMENDMENT / ISSUE DESCRIPTION	APPROVAL
A	06.08.15	DRAFT ISSUE FOR COMMENT	D001
B	10.09.15	LAND TAKE AREAS ADDED	D006
C	12.01.16	INTERIM DESIGN SUBMISSION	D008
D	01.04.16	INTERIM DESIGN COMMENTS ADDRESSED	D010
E	09.05.16	FINAL DESIGN	D011

TITLE	NAME
DRAFTSMAN	J.P.
DRAFTING CHECK	M.S.
DESIGNER	G.C.
DESIGN CHECK	D.B.
PROJECT MANAGER	D.B.
PROJECT DIRECTOR	D.B.

SCALES AT A1 SIZE DRAWING
SCALE 1:1000 @A1

DESIGNER

SMEC
SMEC AUSTRALIA PTY LTD
ACN 965 475 149
LEVEL 10, 71 QUEENS ROAD
MELBOURNE VIC. 3004
PH 03 9514-1500 FAX 03 9514-1502

CLIENT

MPA METROPOLITAN PLANNING AUTHORITY

PROJECT TITLE	SCALE	DRAWING STATUS	PROJECT / DRAWING No.	ISSUE
PLUMPTON AND KOROROIT PSPs CITY OF MELTON	AS SHOWN		30041240-00-099-1105	E
INTERSECTION 05 ALIGNMENT PLAN				