


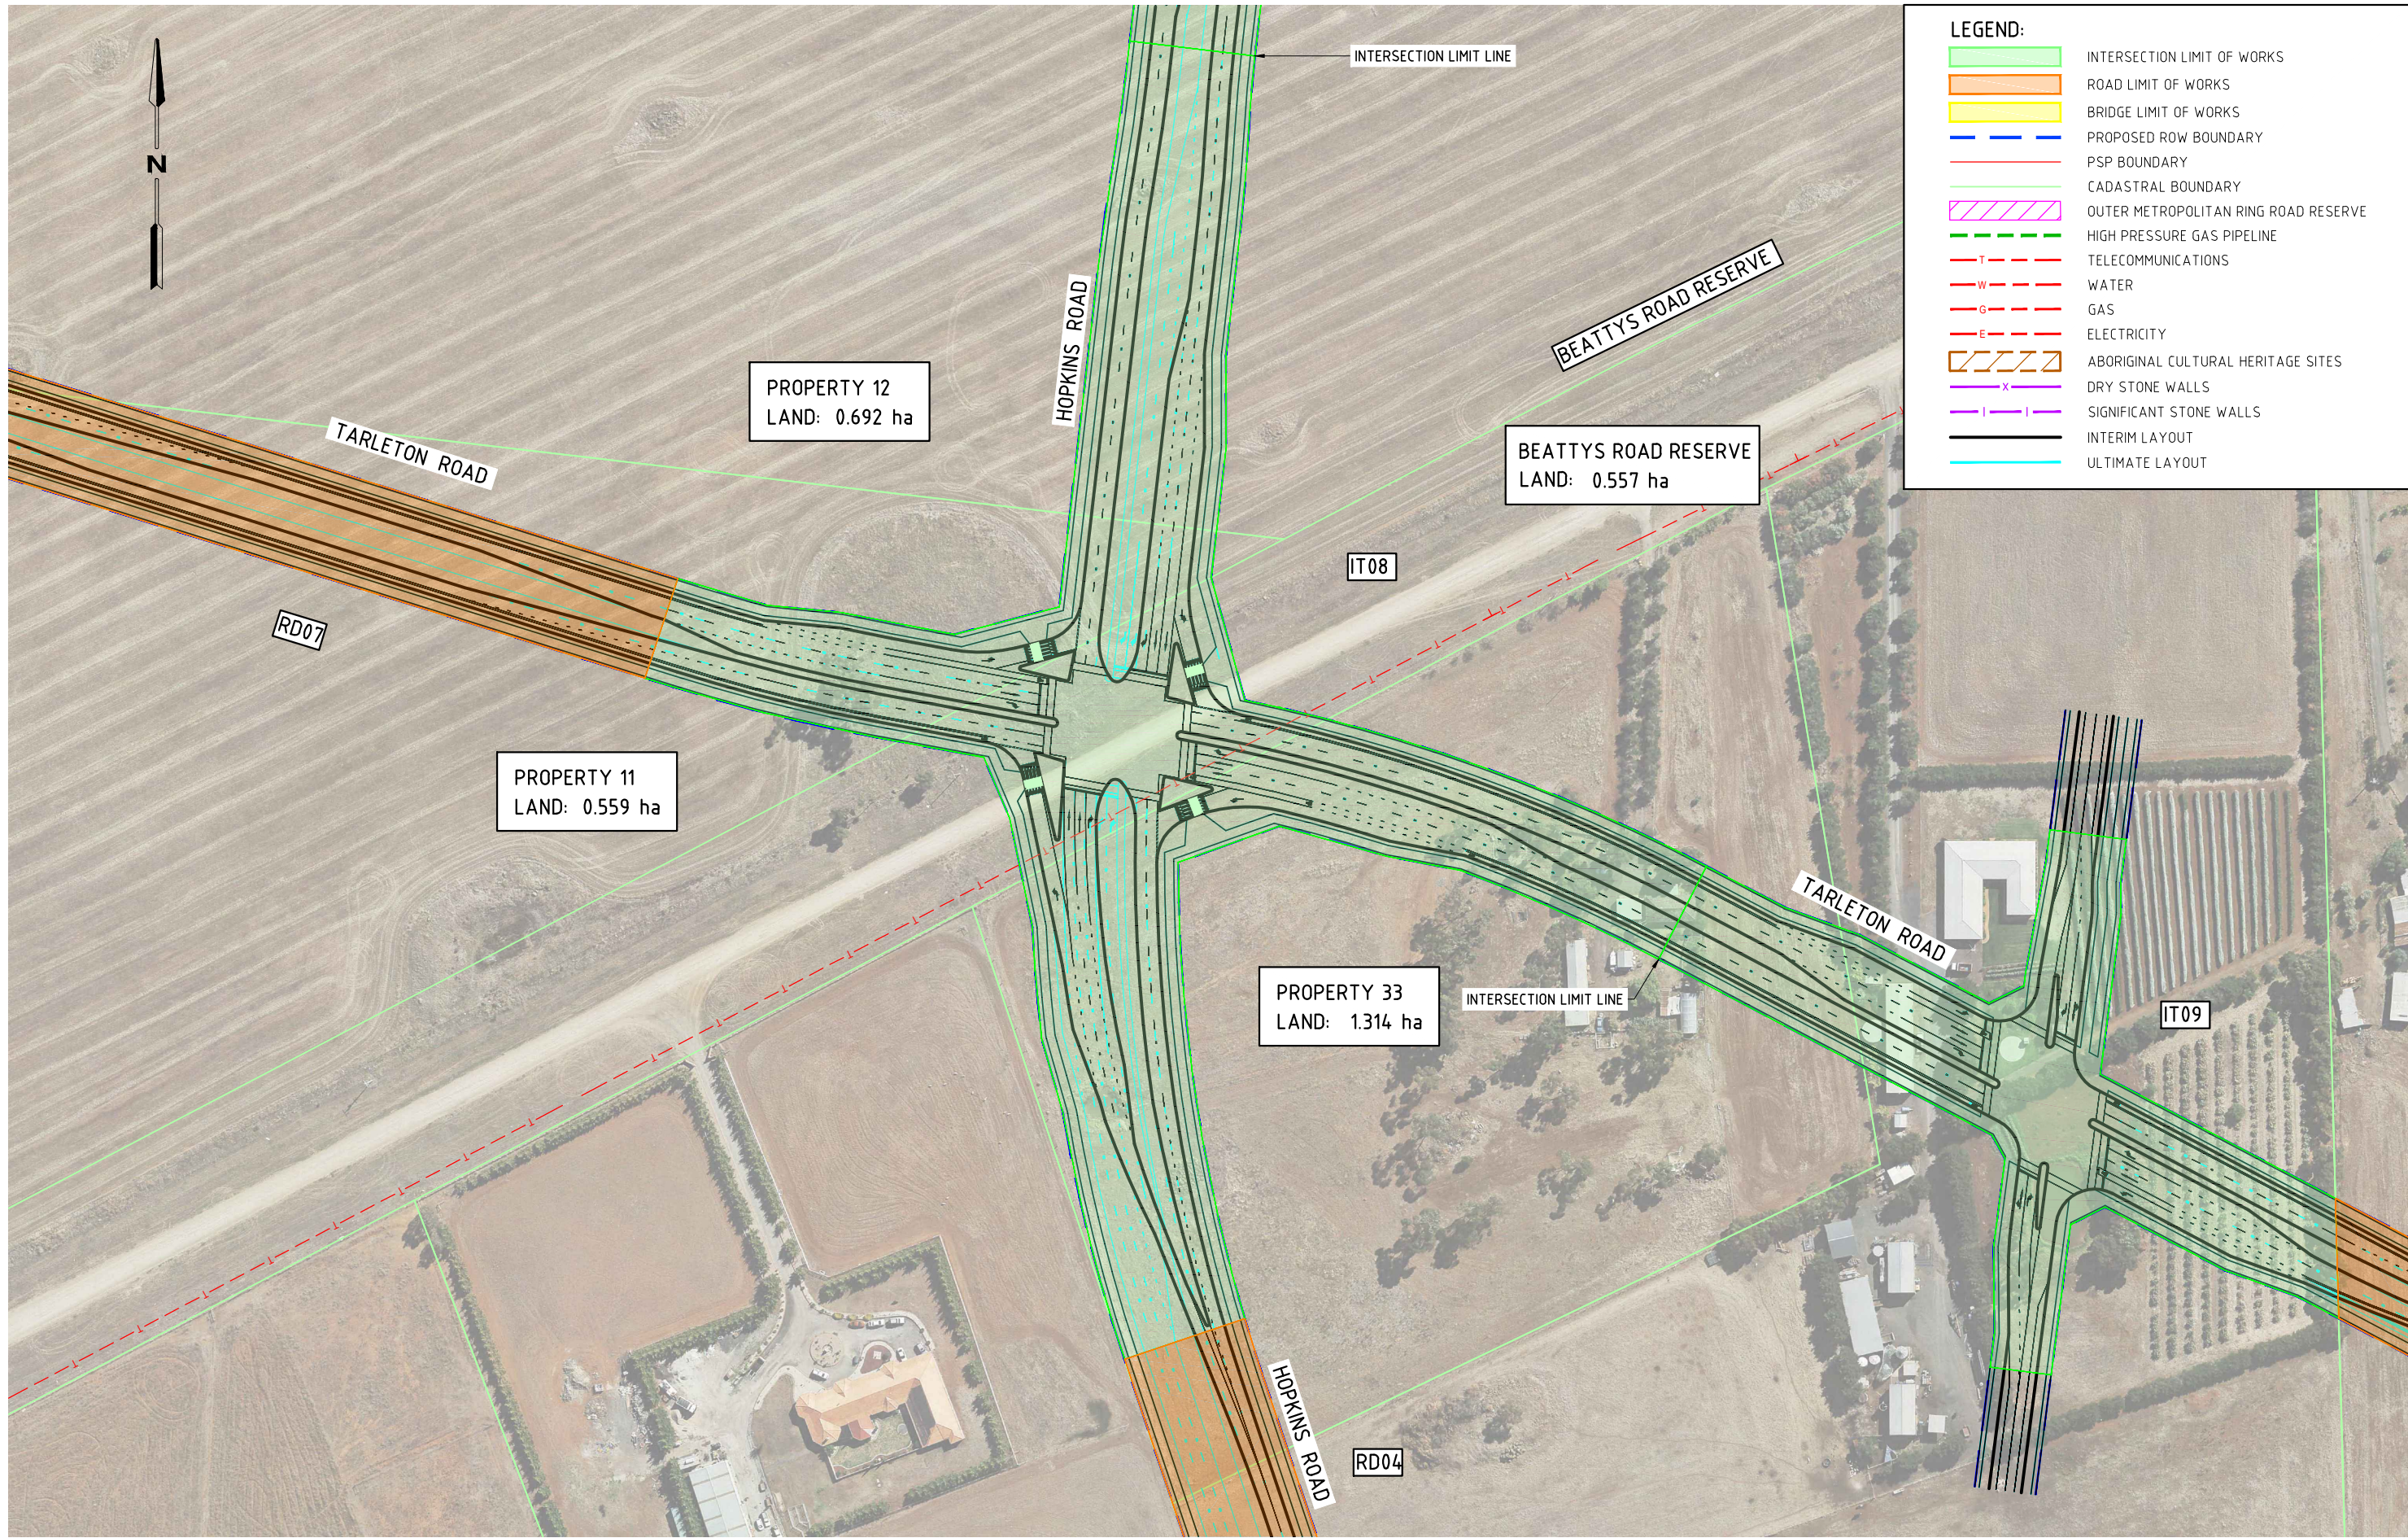


K:\Projects\30041240\CAD\DWG\30041240-00-099-1108[E].dwg

09 May 2016 12:00:17

ISSUE	DATE	AMENDMENT / ISSUE DESCRIPTION	APPROVAL
A	06.08.15	DRAFT ISSUE FOR COMMENT	D001
B	10.09.15	LAND TAKE AREAS ADDED	D006
C	12.01.16	INTERIM DESIGN SUBMISSION	D008
D	01.04.16	INTERIM DESIGN COMMENTS ADDRESSED	D010
E	09.05.16	FINAL DESIGN	D011

TITLE	NAME
DRAFTSMAN	J.P.
DRAFTING CHECK	M.S.
DESIGNER	G.C.
DESIGN CHECK	D.B.
PROJECT MANAGER	D.B.
PROJECT DIRECTOR	D.B.

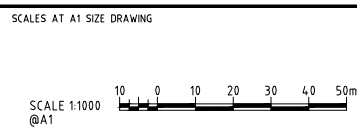

DESIGNER

SMC

SMC AUSTRALIA PTY LTD

ACN 965 475 149

LEVEL 10, 71 QUEENS ROAD
MELBOURNE VIC. 3004

PH 03 9514-1500 FAX 03 9514-1502

CLIENT

MPA METROPOLITAN
PLANNING
AUTHORITY

APPROVED

DATE

PROJECT TITLE		PLUMPTON AND KOROROIT PSPs CITY OF MELTON	
SCALE		AS SHOWN	
DRAWING STATUS		PROJECT / DRAWING No. 30041240-00-099-1108	
ISSUE		E	