


150 mm ON ORIGINAL

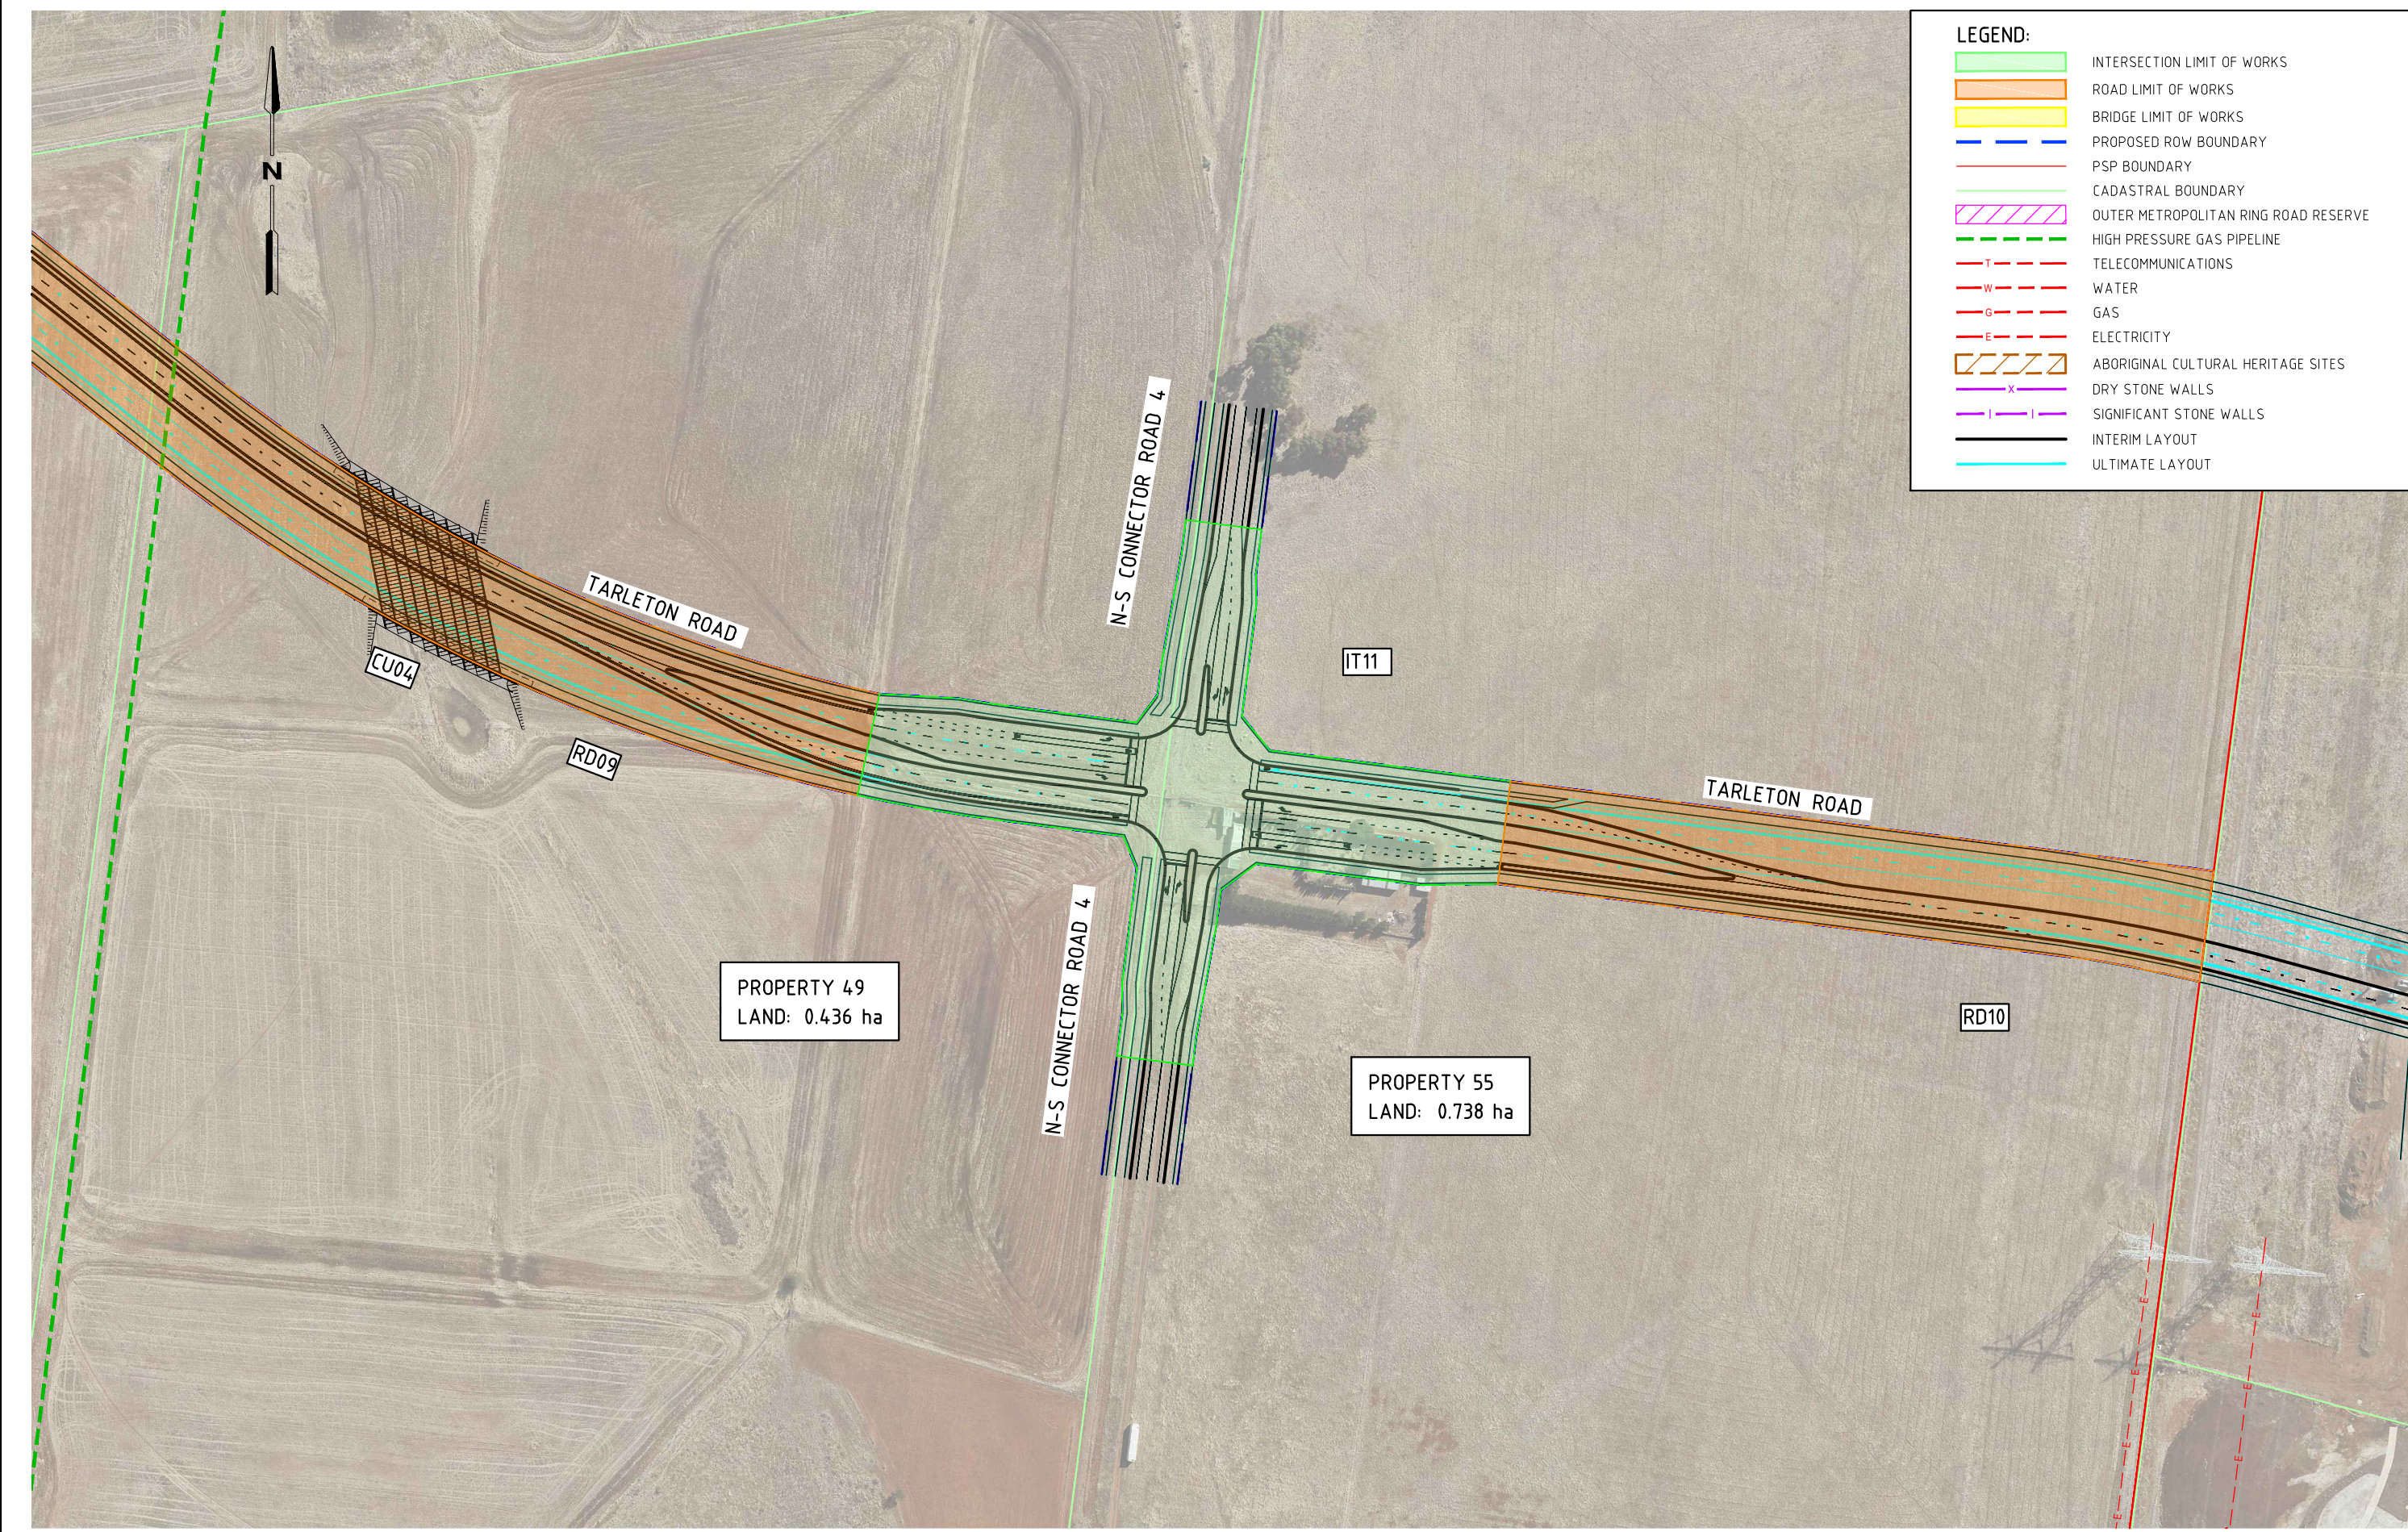

K:\Projects\30041240\CAD\DWG\30041240-00-099-1111\F.dwg

09 May 2016 12:01:10

ISSUE	DATE	AMENDMENT / ISSUE DESCRIPTION	APPROVAL	TITLE	NAME
A	06.08.15	DRAFT ISSUE FOR COMMENT	D001	DRAFTSMAN	J.P.
B	14.08.15	TAYLORS ROAD REALIGNED	D004	DRAFTING CHECK	M.S.
C	10.09.15	LAND TAKE AREAS ADDED	D006	DESIGNER	G.C.
D	12.01.16	INTERIM DESIGN SUBMISSION	D008	DESIGN CHECK	D.B.
E	01.04.16	INTERIM DESIGN COMMENTS ADDRESSED	D010	PROJECT MANAGER	D.B.
F	09.05.16	FINAL DESIGN	D011	PROJECT DIRECTOR	D.B.

SCALES AT A1 SIZE DRAWING

SCALE 1:1000 @A1

DESIGNER

SMC AUSTRALIA PTY LTD
ACN 965 475 149
LEVEL 10, 71 QUEENS ROAD
MELBOURNE VIC. 3004
PH 03 9514-1500 FAX 03 9514-1502

CLIENT

METROPOLITAN PLANNING AUTHORITY

PROJECT TITLE

PLUMPTON AND KOROROIT PSPs
CITY OF MELTON

**INTERSECTION 11
ALIGNMENT PLAN**

SCALE	DRAWING STATUS	PROJECT / DRAWING No.	ISSUE
AS SHOWN		30041240-00-099-1111	F

APPROVED

DATE