



0100

50mm AT FULL SIZE

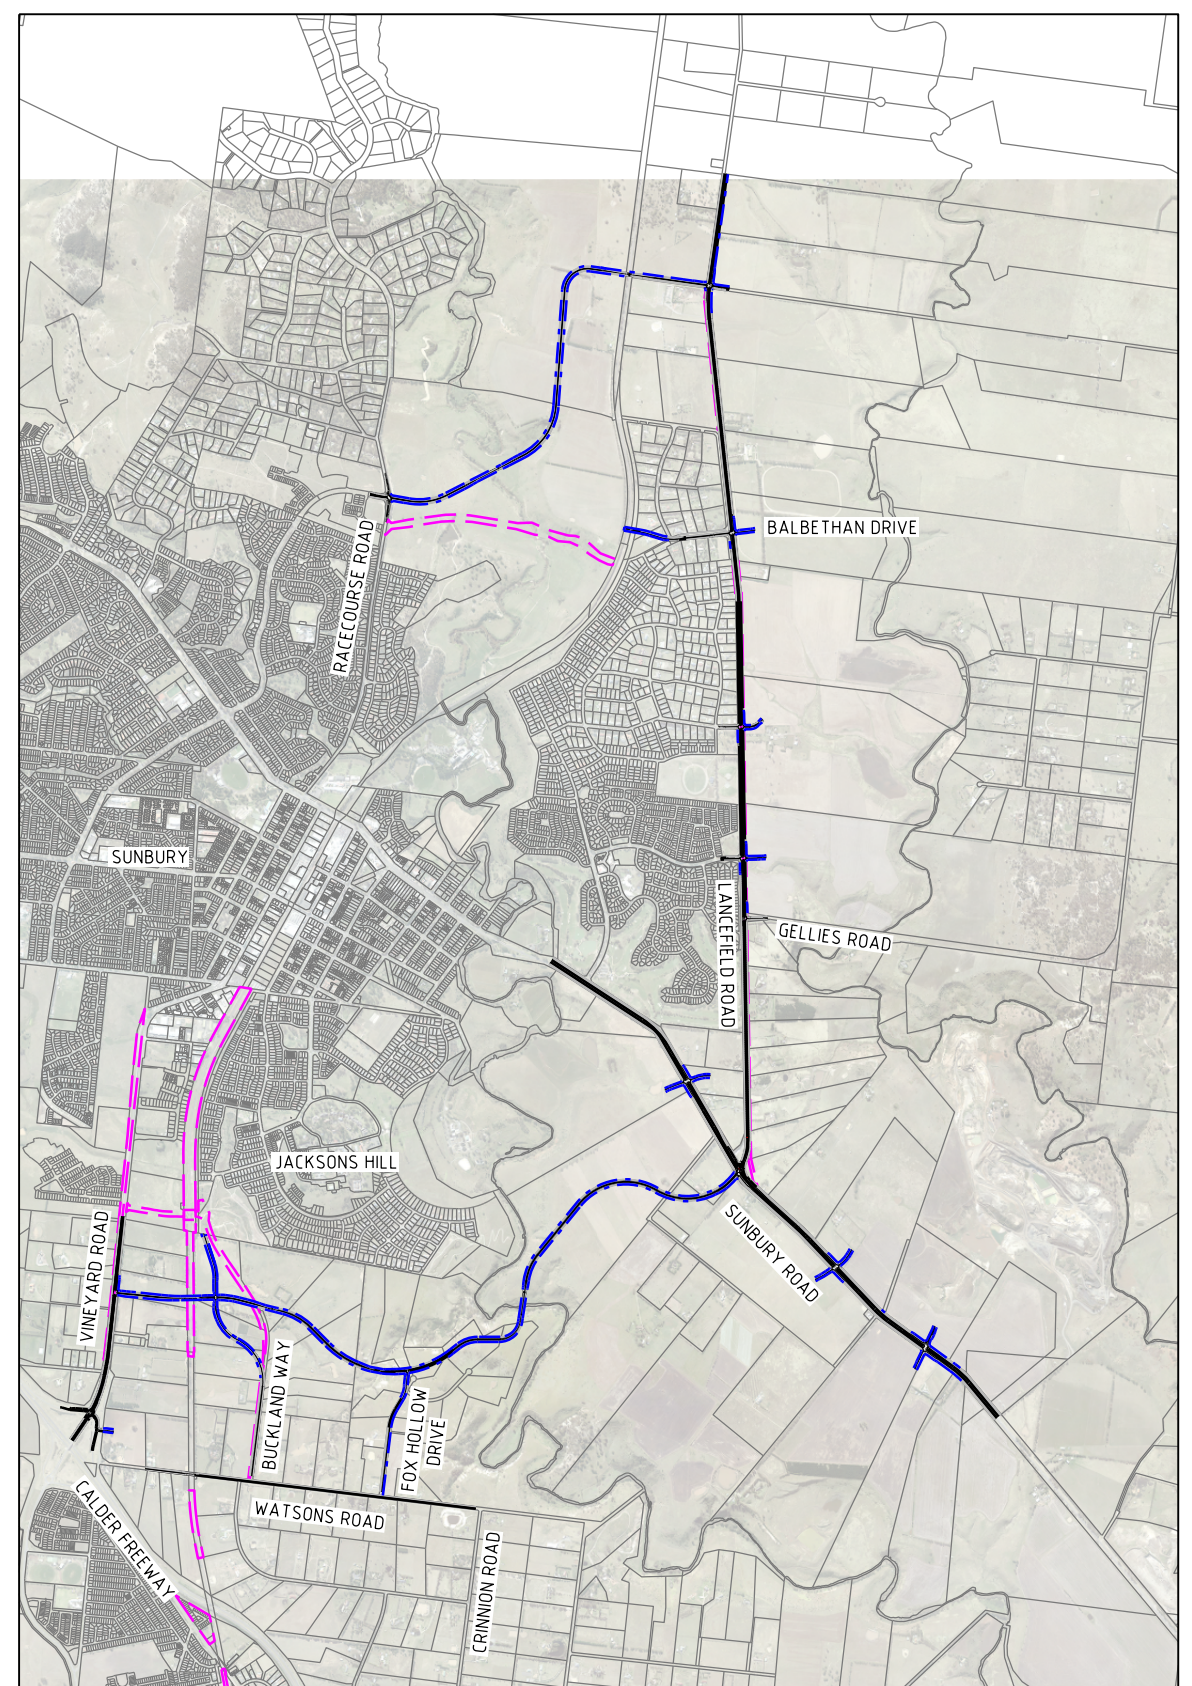

SUNBURY SOUTH AND LANCEFIELD ROAD PSP INFRASTRUCTURE DESIGN STUDY

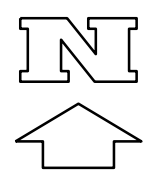

LOCATION PLAN

PRELIMINARY ISSUE
NOT FOR CONSTRUCTION

REV	DATE	DESCRIPTION	DRAWN	CHECK	DESIGN	VERIFY	NCSI certified Quality System to ISO 9001
C	15/12/16	COVER SHEET UPDATED	GW	DR	GW	DR	
B	30/06/16	UPDATED LOCATION PLAN WITH LATEST LAYOUT	DH	GW	DH	DR	
A	10/12/15	ISSUED FOR INFORMATION	RAM	GW	RAM	DR	

© Parsons Brinckerhoff Australia Pty Limited ("PB")
Copyright in the drawings, information and data recorded in
this document ("the information") is the property of PB. This
document and the information are solely for the use of the
authorised recipient and this document may not be used,
copied or reproduced in whole or part for any purpose other
than that for which it was supplied by PB. PB makes no
representation, undertakes no duty and accepts no
responsibility to any third party who may use or rely upon this
document or the information.

SCALES

A3 ORIGINAL
DO NOT SCALE THIS DRAWING - USE FIGURED DIMENSIONS ONLY
VERIFY ALL DIMENSIONS ON SITE
APPROVED FOR AND ON BEHALF OF
PARSONS BRINCKERHOFF AUSTRALIA PTY LIMITED
SIGNED _____
DATE _____

**PARSONS
BRINCKERHOFF**
Level 15
28 Freshwater Place
Southbank, Melbourne
VIC 3006
PO BOX 19016
Melbourne VIC 3006
Australia
Telephone +61 3 9861 1111
Facsimile +61 3 9861 1144
Email melbourne@pb.com.au
ABN 80 078 004 798

CLIENT

METROPOLITAN
PLANNING
AUTHORITY

PROJECT			
SUNBURY STH AND LANCEFIELD RD PSP			
TITLE SHEET			
PROJECT No.	DISCIPLINE	NUMBER	REV.
2113308A	- CIV -	0100	C

DRAWING INDEX

GENERAL

2113308A - CIV - 0100	TITLE SHEET
2113308A - CIV - 0101	DRAWING INDEX AND LEGEND

TYPICAL SECTIONS

2113308A - CIV - 0201	SHEET 1
2113308A - CIV - 0202	SHEET 2
2113308A - CIV - 0203	SHEET 3
2113308A - CIV - 0204	SHEET 4

OVERALL LAYOUT PLANS

2113308A - CIV - 0501	LANCEFIELD ROAD PSP
2113308A - CIV - 0502	SUNBURY SOUTH PSP

ALIGNMENT PLANS - ULTIMATE LAYOUT

LANCEFIELD ROAD (LR-RD1)

2113308A - CIV - 1000	LAYOUT PLAN
2113308A - CIV - 1001	SHEET 1
2113308A - CIV - 1002	SHEET 2
2113308A - CIV - 1003	SHEET 3
2113308A - CIV - 1004	SHEET 4
2113308A - CIV - 1005	SHEET 5
2113308A - CIV - 1006	SHEET 6
2113308A - CIV - 1007	SHEET 7

LR-RD2

2113308A - CIV - 1020	LAYOUT PLAN
2113308A - CIV - 1021	SHEET 1
2113308A - CIV - 1022	SHEET 2
2113308A - CIV - 1023	SHEET 3
2113308A - CIV - 1024	SHEET 4
2113308A - CIV - 1025	SHEET 5

LR-RD3

2113308A - CIV - 1030	LAYOUT PLAN
2113308A - CIV - 1032	SHEET 2
2113308A - CIV - 1033	SHEET 3

SUNBURY ROAD (SS-RD1)

2113308A - CIV - 1100	LAYOUT PLAN
2113308A - CIV - 1101	SHEET 1
2113308A - CIV - 1102	SHEET 2
2113308A - CIV - 1103	SHEET 3
2113308A - CIV - 1104	SHEET 4
2113308A - CIV - 1105	SHEET 5
2113308A - CIV - 1106	SHEET 6
2113308A - CIV - 1107	SHEET 7

LANCEFIELD ROAD (SS-RD2)

2113308A - CIV - 1110	LAYOUT PLAN
2113308A - CIV - 1111	SHEET 1
2113308A - CIV - 1112	SHEET 2

VINEYARD ROAD (SS-RD3)

2113308A - CIV - 1120	LAYOUT PLAN
2113308A - CIV - 1121	SHEET 1
2113308A - CIV - 1122	SHEET 2

SS-RD4

2113308A - CIV - 1130	LAYOUT PLAN
2113308A - CIV - 1131	SHEET 1
2113308A - CIV - 1132	SHEET 2
2113308A - CIV - 1133	SHEET 3
2113308A - CIV - 1134	SHEET 4
2113308A - CIV - 1135	SHEET 5
2113308A - CIV - 1136	SHEET 6
2113308A - CIV - 1137	SHEET 7
2113308A - CIV - 1138	SHEET 8

BUCKLAND WAY/JACKSONS HILL LINK (SS-RD5/SS-RD9)

2113308A - CIV - 1140	LAYOUT PLAN
2113308A - CIV - 1141	SHEET 1
2113308A - CIV - 1142	SHEET 2
2113308A - CIV - 1143	SHEET 3

FOX HOLLOW DRIVE (SS-RD6)

2113308A - CIV - 1151	SHEET 1
-----------------------	---------

WATSONS ROAD (SS-RD7)

2113308A - CIV - 1160	LAYOUT PLAN
2113308A - CIV - 1161	SHEET 1
2113308A - CIV - 1162	SHEET 2
2113308A - CIV - 1163	SHEET 3
2113308A - CIV - 1164	SHEET 4

ALIGNMENT PLANS - INTERIM INTERSECTION

2113308A - CIV - 1501	LR-IT1
2113308A - CIV - 1502	LR-IT2
2113308A - CIV - 1503	LR-IT3
2113308A - CIV - 1504	LR-IT4
2113308A - CIV - 1505	LR-IT5

2113308A - CIV - 1601	SS-IT1
2113308A - CIV - 1602	SS-IT2
2113308A - CIV - 1603	SS-IT3
2113308A - CIV - 1604	SS-IT4
2113308A - CIV - 1605	SS-IT5
2113308A - CIV - 1606	SS-IT7
2113308A - CIV - 1607	SS-IT8

JACKSONS CREEK BRIDGE (SS-BD1) SHORT OPTION

2113308A - STR - 0100	GENERAL ARRANGEMENT	SHEET 1
2113308A - STR - 0101	GENERAL ARRANGEMENT	SHEET 2



JACKSONS CREEK BRIDGE (SS-BD1) ALTERNATIVE - LONG OPTION

2113308A - STR - 0102	GENERAL ARRANGEMENT	SHEET 1
2113308A - STR - 0103	GENERAL ARRANGEMENT	SHEET 2

HARPERS CREEK CULVERT (LR-BD4)

2113308A - STR - 0106	GENERAL ARRANGEMENT
-----------------------	---------------------

LEGEND

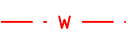 	PROPOSED LAND TAKE AREA		EXISTING WATER MAIN
	UNDERPASS		EXISTING SEWER
	STRUCTURE		EXISTING TELECOMMUNICATIONS
	RETAINING WALL		EXISTING GAS
	CONTOUR		EXISTING ELECTRICITY OVERHEAD
	CADASTRAL BOUNDARY		EXISTING ELECTRICITY UNDERGROUND
	PAO BOUNDARY		EXISTING DRAINAGE
	PROPOSED ROW BOUNDARY		
	KERB		
	EARTHWORKS (CUT/FILL BATTER)		

GENERAL NOTES


- DRAWINGS ARE TO BE READ IN CONJUNCTION WITH THE DESIGN REPORT (211308A - CIV - REP - 002).
- THE LOCATION OF EXISTING SERVICES SHOWN ARE APPROXIMATE ONLY. NO GUARANTEE IS GIVEN THAT ALL EXISTING SERVICES ARE SHOWN. THEIR EXACT POSITION SHOULD BE PROVEN ON SITE.
- WHERE SHOWN, BATTER AND RETAINING WALL EXTENTS ARE APPROXIMATE ONLY. RETAINING WALLS SHOWN WHEN FILL >5m OR CUT >3m
- CONTOURS SHOWN ARE GENERATED FROM LIDAR DATA PROVIDED BY MPA.

PRELIMINARY ISSUE
NOT FOR CONSTRUCTION


G	28/10/16	DRAWING 1152 DELETED	GW	DR	GW	DR	© Parsons Brinckerhoff Australia Pty Limited ("PB") Copyright in the drawings, information and data recorded in this document ("the information") is the property of PB. This document and the information are solely for the use of the authorised recipient and this document may not be used, copied or reproduced in whole or part for any purpose other than that for which it was supplied by PB. PB makes no representation, undertakes no duty and accepts no responsibility to any third party who may use or rely upon this document or the information.
F	6/10/16	UPDATED LEGEND	RAM	GW	RAM	DR	
E	4/10/16	DRAWING 1031 REMOVED	GW	GW	GW	DR	
D	2/08/2016	ADDED DRAWING 1152	DH	DR	DH	DR	
C	30/06/2016	REMOVED DRAWING 1008 & 1171, ADDED 1607	DH	DR	DH	DR	
B	7/03/15	REVISED TO INCLUDE SS-BD1 ALT, DRAWINGS	GW	DR	GW	DR	
A	10/12/15	ISSUED FOR INFORMATION	RAM	GW	RAM	DR	
REV	DATE	DESCRIPTION	DRAWN	CHECK	DESIGN	VERIFY	NCSI certified Quality System to ISO 9001
28/10/2016 9:50:37 AM \\Apmet\01\proj\MM\METROPOLITAN_PLANNING\2113308A_SUNBURY_SOUTH_AND_LANCEFIELD\09_CADD\Drawings\02_Civil\02_Drawings\2113308A-CIV-0101.dgn							

SCALES	A3 ORIGINAL DO NOT SCALE THIS DRAWING - USE FIGURED DIMENSIONS ONLY VERIFY ALL DIMENSIONS ON SITE	 Level 15 28 Freshwater Place Southbank, Melbourne VIC 3006 PO BOX 19016 Melbourne VIC 3006 Australia ABN 80 078 004 798 Telephone +61 3 9861 1111 Facsimile +61 3 9861 1144 Email: melbourne@pb.com.au
	APPROVED FOR AND ON BEHALF OF PARSONS BRINCKERHOFF AUSTRALIA PTY LIMITED SIGNED _____ DATE _____	


CLIENT		PROJECT SUNBURY STH AND LANCEFIELD RD PSP			
		DRAWING INDEX, LEGEND AND GENERAL NOTES			
PROJECT No. 2113308A	DISCIPLINE - CIV -	NUMBER 0101	REV. G		

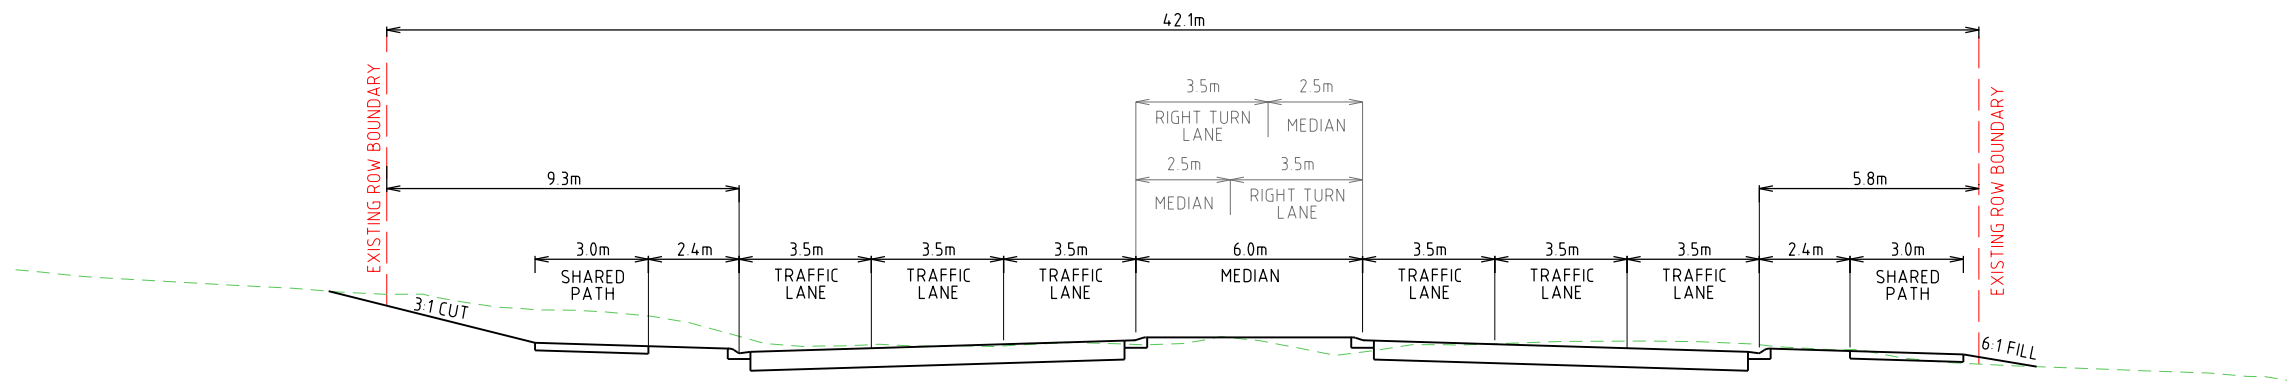

VINEYARD ROAD - ULTIMATE - TYPICAL SECTION (SS-RD3)

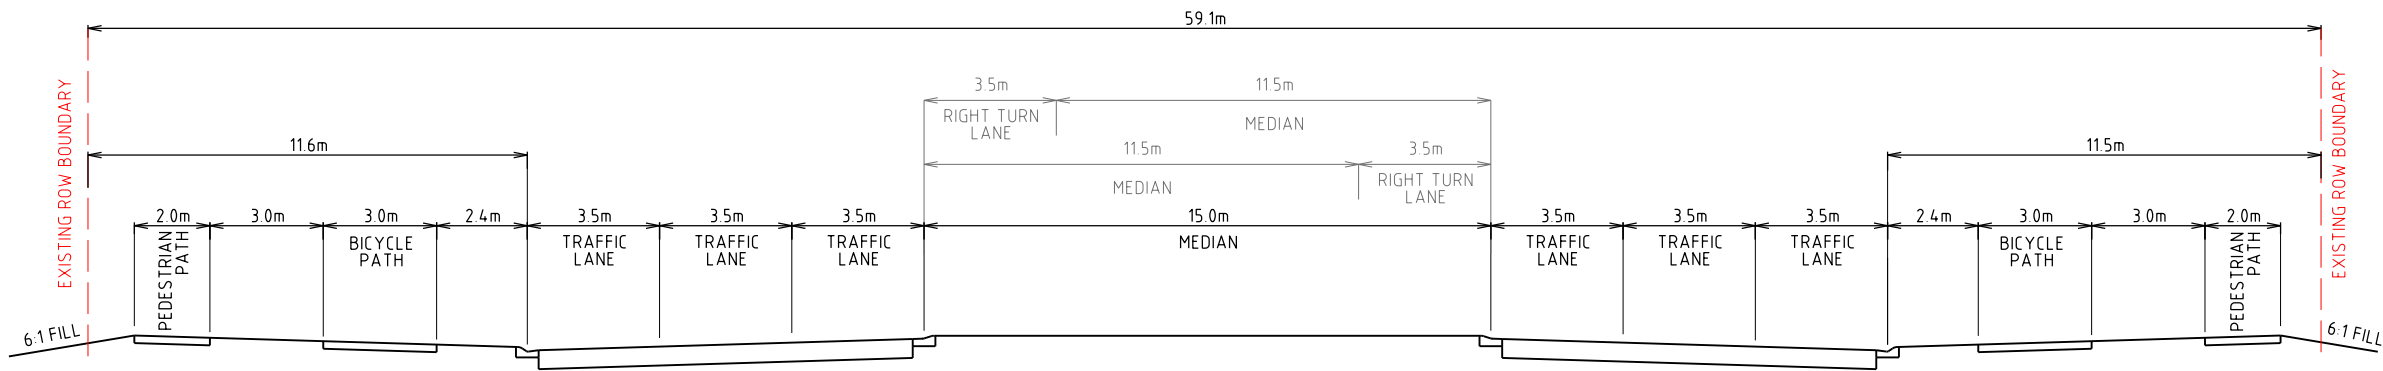

SUNBURY ROAD - ULTIMATE - TYPICAL SECTION (SS-RD1)

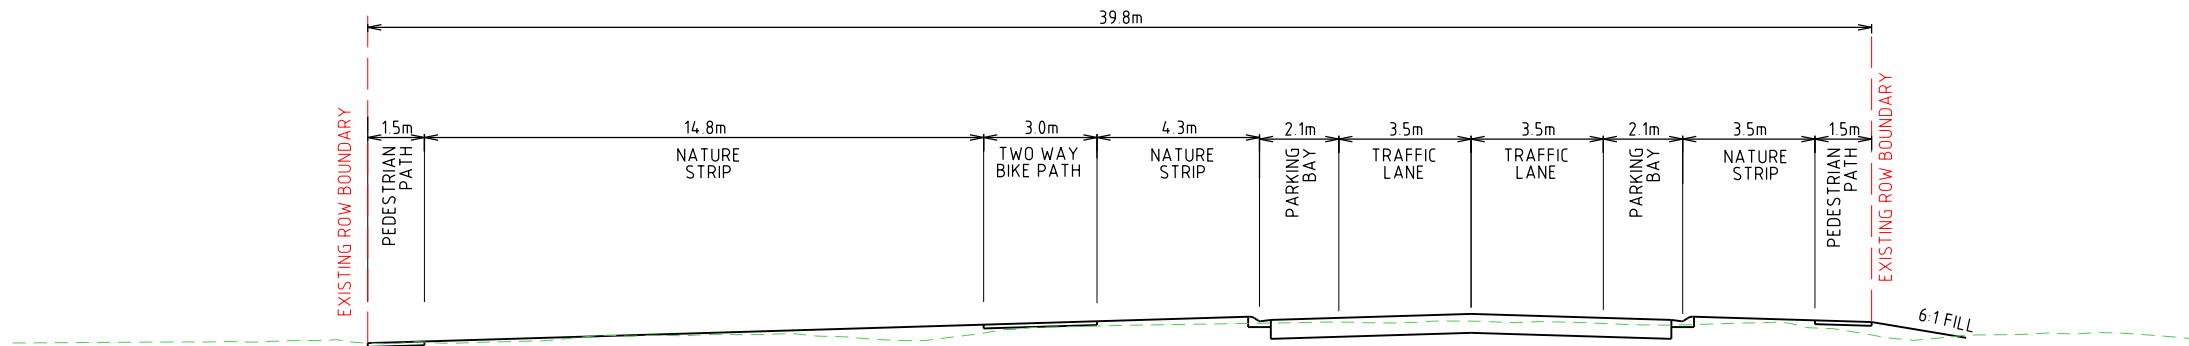


CONNECTOR ROAD (LR-RD3)

PRELIMINARY ISSUE
NOT FOR CONSTRUCTION

REV	DATE	DESCRIPTION	DRAWN	CHECK	DESIGN	VERIFY
B	25/07/16	ADDED ROAD NAMES TO XSECTS	GW	DR	GW	DR
A	10/12/15	ISSUED FOR INFORMATION	RAM	GW	RAM	DR

© Parsons Brinckerhoff Australia Pty Limited ("PB")
Copyright in the drawings, information and data recorded in this document ("the information") is the property of PB. This document and the information are solely for the use of the authorised recipient and this document may not be used, copied or reproduced in whole or part for any purpose other than that for which it was supplied by PB. PB makes no representation, undertakes no duty and accepts no responsibility to any third party who may use or rely upon this document or the information.

NCSI certified Quality System to ISO 9001

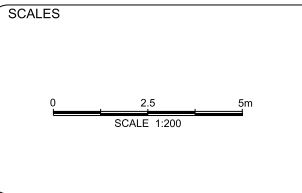

A3 ORIGINAL
DO NOT SCALE THIS DRAWING - USE FIGURED DIMENSIONS ONLY
VERIFY ALL DIMENSIONS ON SITE

APPROVED FOR AND ON BEHALF OF
PARSONS BRINCKERHOFF AUSTRALIA PTY LIMITED

SIGNED _____
DATE _____

PARSONS BRINCKERHOFF

Level 15
28 Freshwater Place
Southbank, Melbourne
VIC 3006
PO BOX 19016
Melbourne VIC 3006
Australia

ABN 80 078 004 798


Telephone +61 3 9861 1111
Facsimile +61 3 9861 1144
Email: melbourne@pb.com.au




PROJECT SUNBURY STH AND LANCEFIELD RD PSP			
TYPICAL SECTIONS SHEET 1			
PROJECT No. 2113308A	DISCIPLINE - CIV -	NUMBER 0201	REV. B

0201


50mm AT FULL SIZE

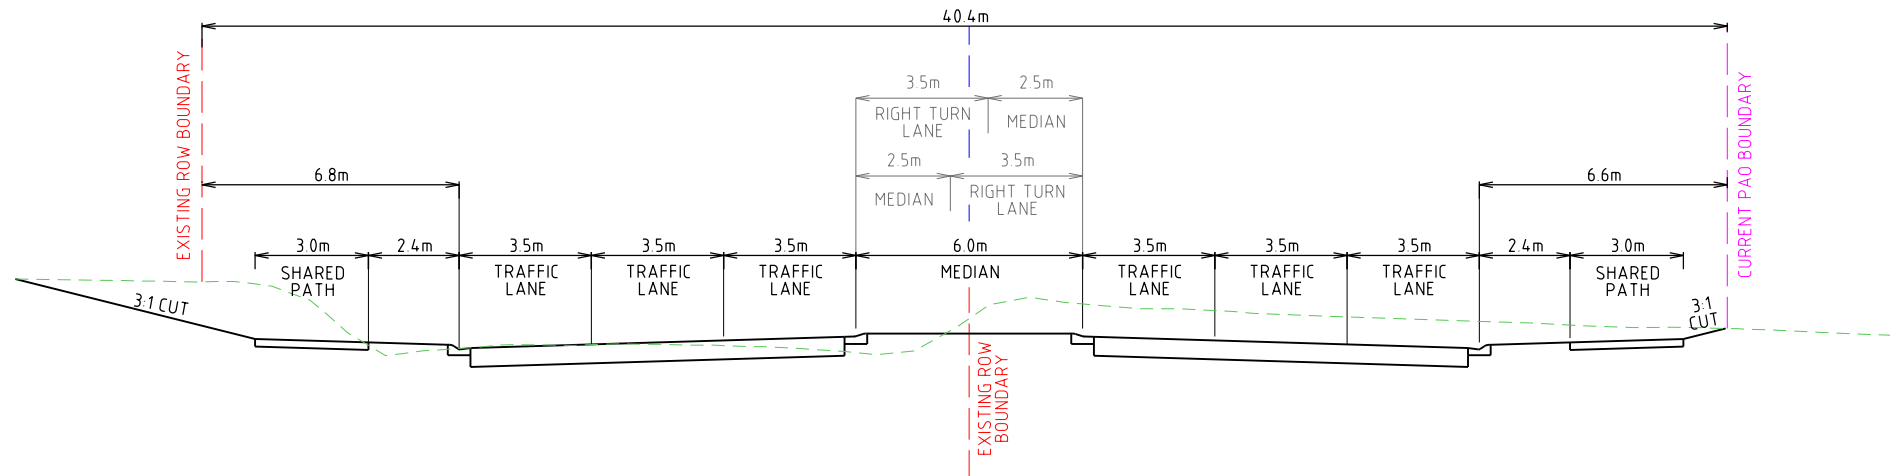

LANCEFIELD ROAD - ULTIMATE - TYPICAL SECTION (LR-RD1, SS-RD2)

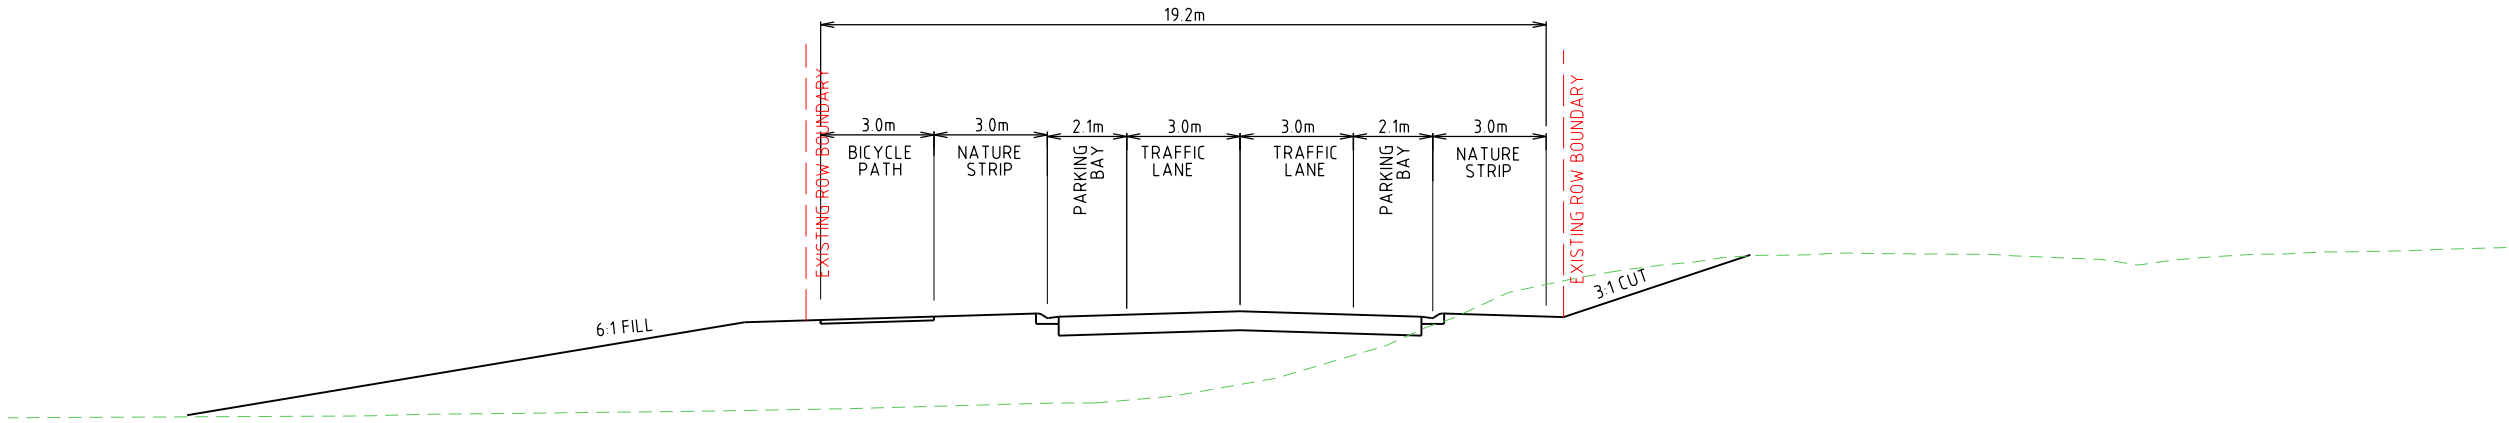

WATSONS ROAD MODIFIED CONNECTOR STREET (SS-RD7) - WEST OF RAILWAY LINE

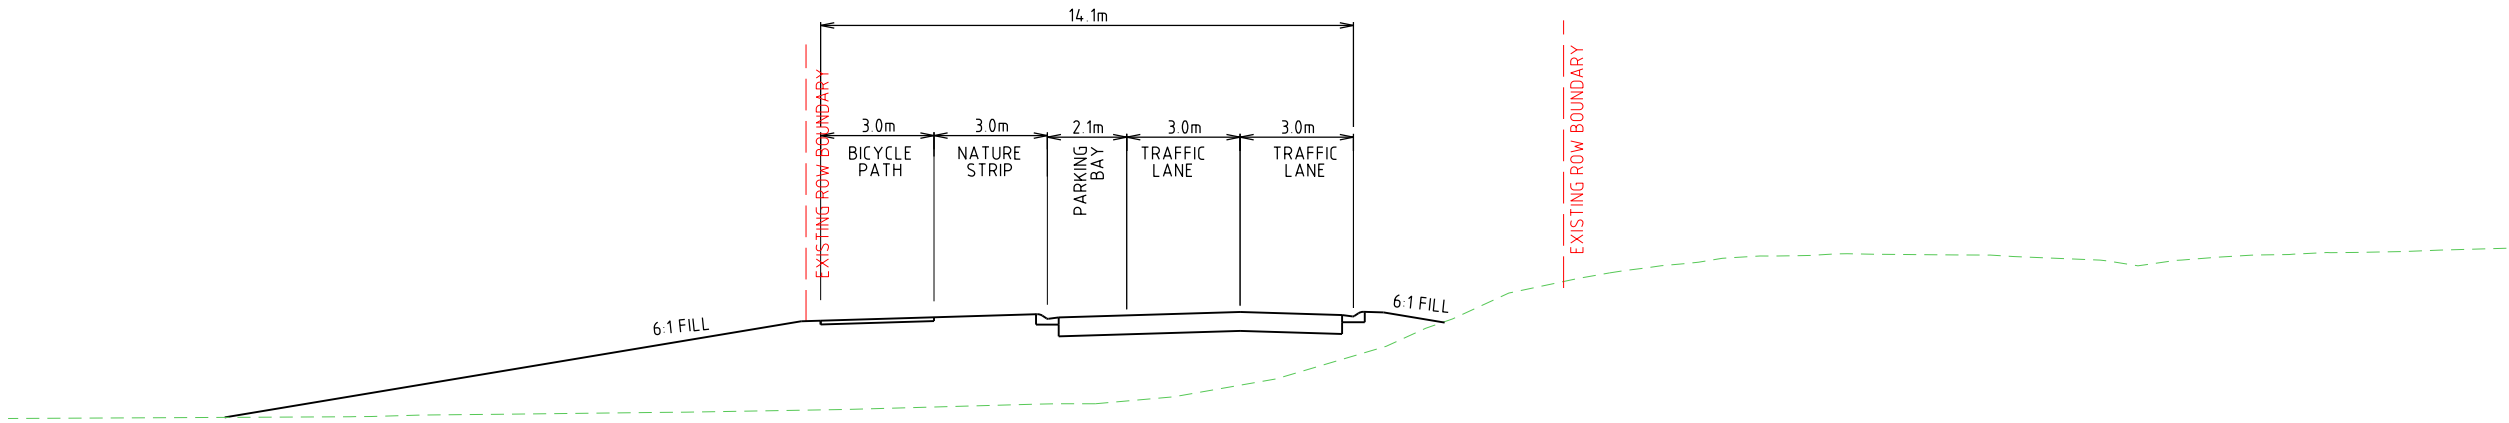


WATSONS ROAD MODIFIED CONNECTOR STREET (SS-RD7) - EAST OF RAILWAY LINE

PRELIMINARY ISSUE
NOT FOR CONSTRUCTION

REV	DATE	DESCRIPTION	DRAWN	CHECK	DESIGN	VERIFY
C	9/09/16	PED PATH REMOVED FROM WATSONS RD WEST	JM	GW	JM	GW
B	30/06/16	ADDED WATSONS RD MODIFIED CONNECTOR X-SECTION	DH	GW	DH	DR
A	10/12/15	ISSUED FOR INFORMATION	RAM	GW	RAM	DR

© Parsons Brinckerhoff Australia Pty Limited ("PB")
Copyright in the drawings, information and data recorded in this document ("the information") is the property of PB. This document and the information are solely for the use of the authorised recipient and this document may not be used, copied or reproduced in whole or part for any purpose other than that for which it was supplied by PB. PB makes no representation, undertakes no duty and accepts no responsibility to any third party who may use or rely upon this document or the information.

NCSI certified Quality System to ISO 9001

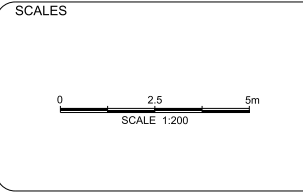

A3 ORIGINAL
DO NOT SCALE THIS DRAWING - USE FIGURED DIMENSIONS ONLY
VERIFY ALL DIMENSIONS ON SITE

APPROVED FOR AND ON BEHALF OF
PARSONS BRINCKERHOFF AUSTRALIA PTY LIMITED

SIGNED _____
DATE _____


**PARSONS
BRINCKERHOFF**

Level 15
28 Freshwater Place
Southbank, Melbourne
VIC 3006
PO BOX 19016
Melbourne VIC 3006
Australia


ABN 80 078 004 798
Telephone +61 3 9861 1111
Facsimile +61 3 9861 1144
Email melbourne@pb.com.au




PROJECT SUNBURY STH AND LANCEFIELD RD PSP			
TYPICAL SECTIONS SHEET 2			
PROJECT No. 2113308A	DISCIPLINE - CIV -	NUMBER 0202	REV. C

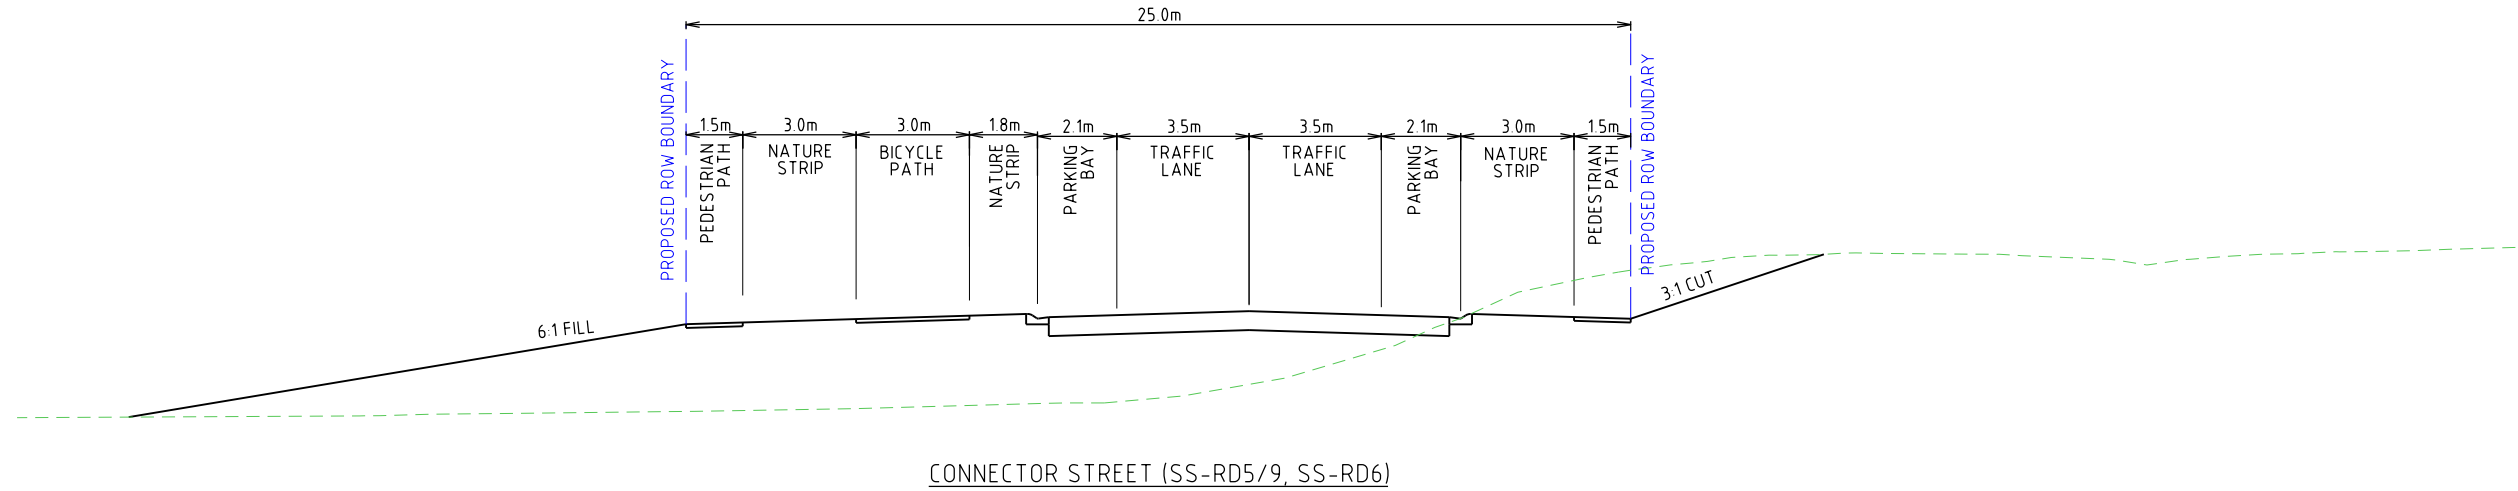

CONNECTOR STREET (SS-RD5/9, SS-RD6)

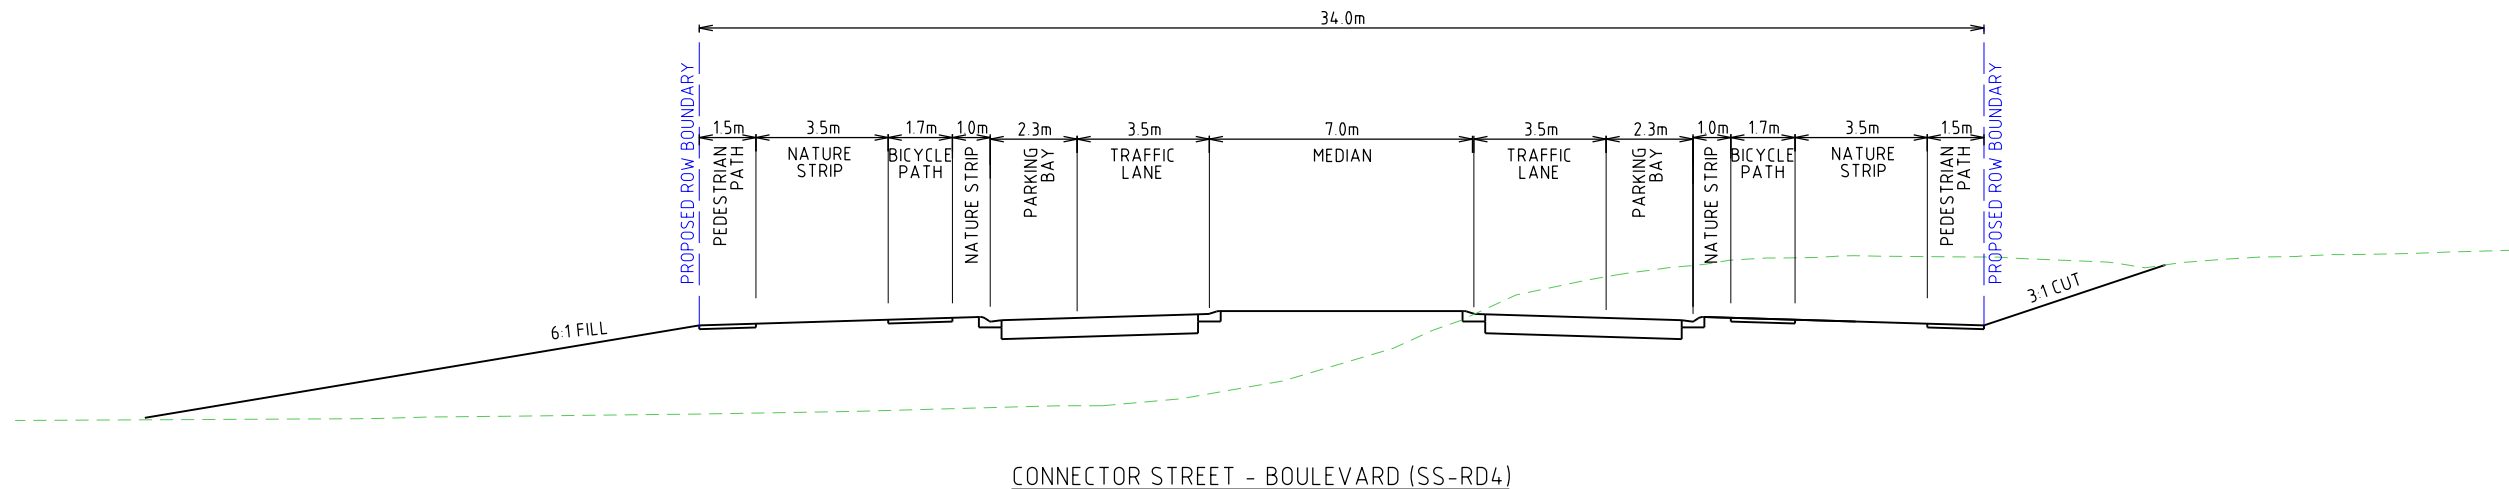

CONNECTOR STREET - BOULEVARD (SS-RD4)

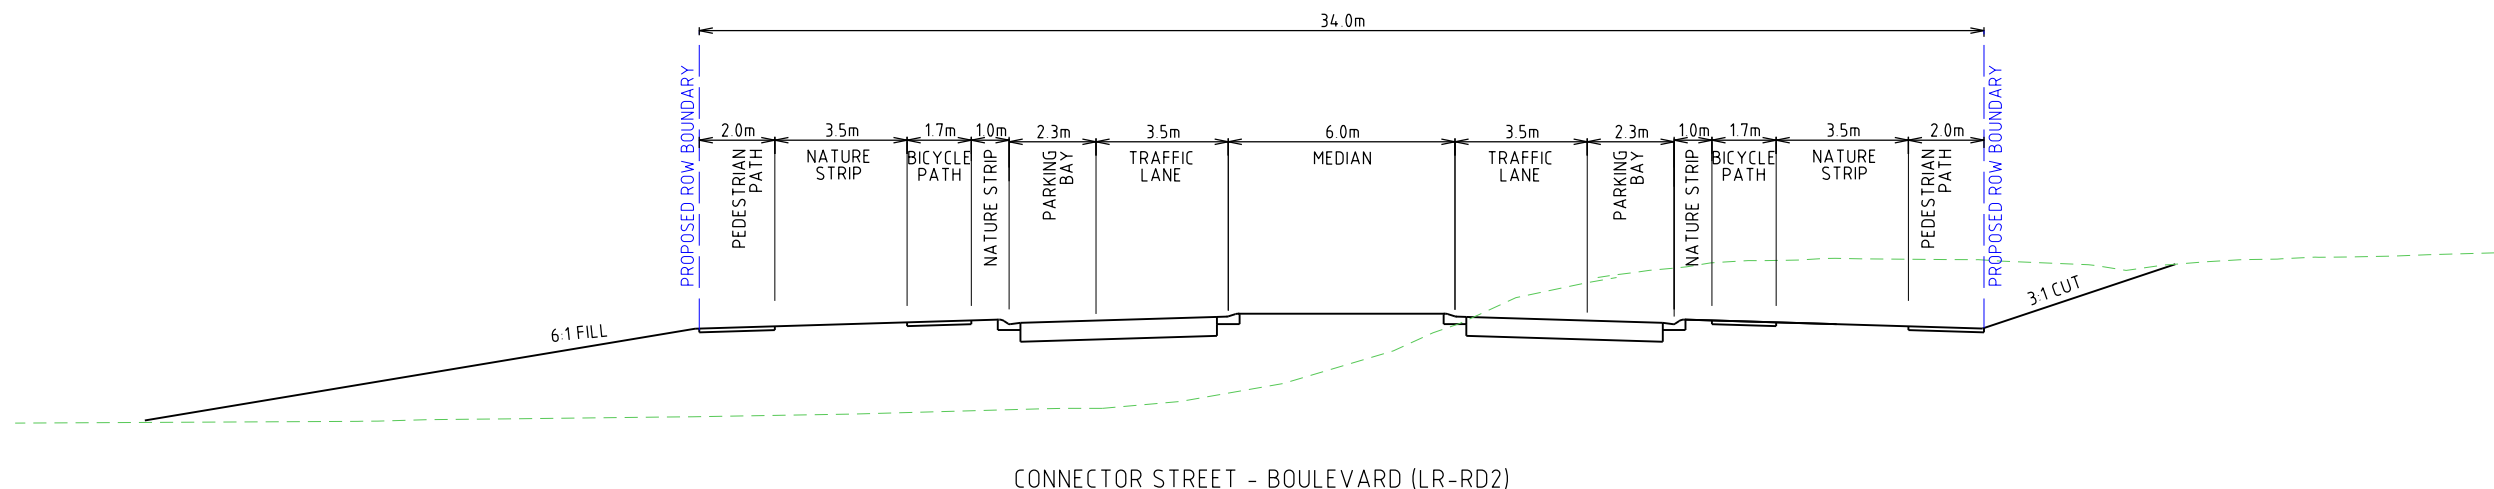


CONNECTOR STREET - BOULEVARD (LR-RD2)

PRELIMINARY ISSUE
NOT FOR CONSTRUCTION

REV	DATE	DESCRIPTION	DRAWN	CHECK	DESIGN	VERIFY
C	4/10/16	SS-RD4 AND LR-RD2 CROSS SECTION REVISED	GW	GW	GW	DR
B	25/07/16	ADDED ROAD NAMES TO XSECTS	DH	GW	DH	DR
A	10/12/15	ISSUED FOR INFORMATION	RAM	GW	RAM	DR

© Parsons Brinckerhoff Australia Pty Limited ("PB")
Copyright in the drawings, information and data recorded in this document ("the information") is the property of PB. This document and the information are solely for the use of the authorised recipient and this document may not be used, copied or reproduced in whole or part for any purpose other than that for which it was supplied by PB. PB makes no representation, undertakes no duty and accepts no responsibility to any third party who may use or rely upon this document or the information.

NCSI certified Quality System to ISO 9001

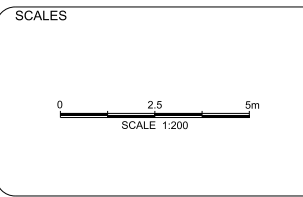

A3 ORIGINAL
DO NOT SCALE THIS DRAWING - USE FIGURED DIMENSIONS ONLY
VERIFY ALL DIMENSIONS ON SITE

APPROVED FOR AND ON BEHALF OF
PARSONS BRINCKERHOFF AUSTRALIA PTY LIMITED

SIGNED _____
DATE _____

PARSONS BRINCKERHOFF


Level 15
28 Freshwater Place
Southbank, Melbourne
VIC 3006
PO BOX 19016
Melbourne VIC 3006
Australia

ABN 80 078 004 798


Telephone +61 3 9861 1111
Facsimile +61 3 9861 1144
Email: melbourne@pb.com.au




PROJECT SUNBURY STH AND LANCEFIELD RD PSP			
TYPICAL SECTIONS SHEET 3			
PROJECT No. 2113308A	DISCIPLINE - CIV -	NUMBER 0203	REV. C

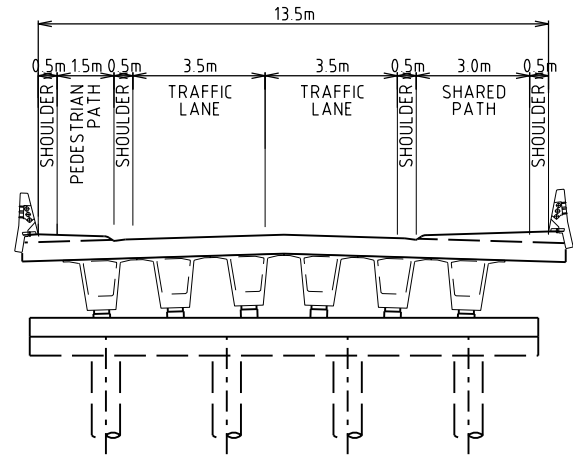

BDRIGE STRUCTURE (SS-BD1, SS-BD2, LR-BD1, LR-BD2)

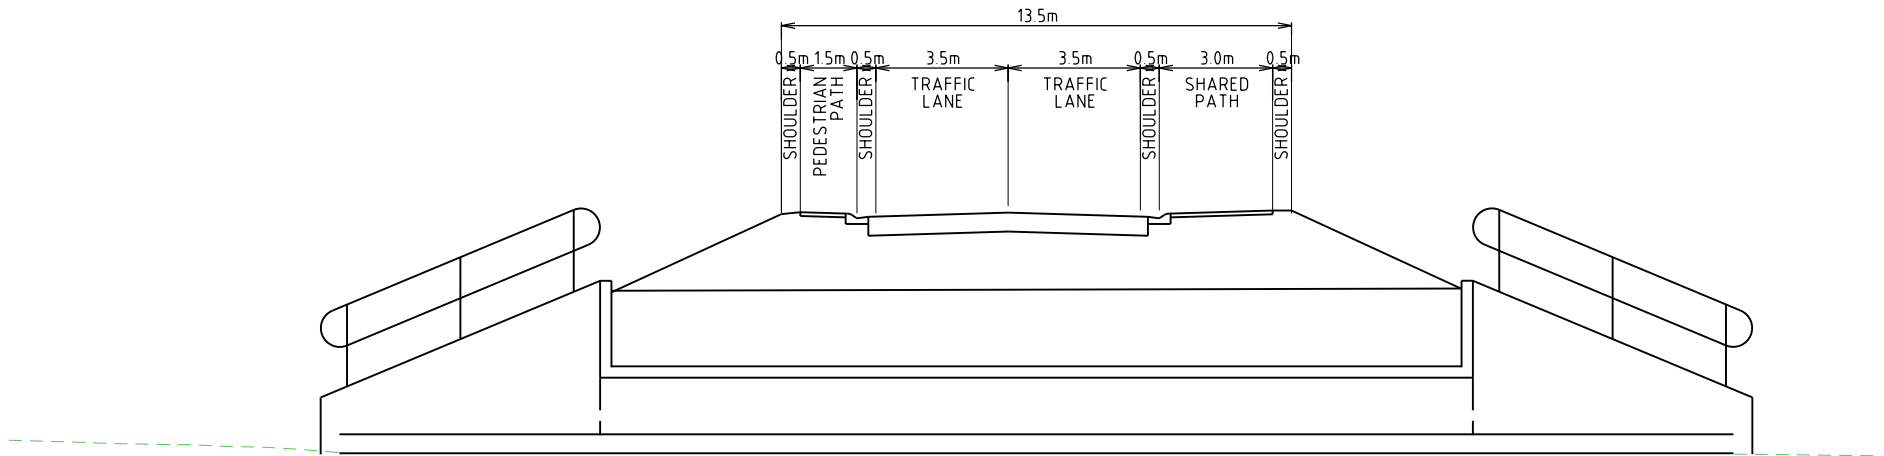

CULVERT STRUCTURE (SS-BD3)

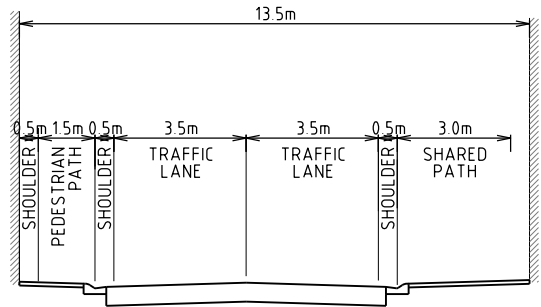


UNDERPASS (SS-BD4, SS-LR-BD3)

PRELIMINARY ISSUE
NOT FOR CONSTRUCTION

REV	DATE	DESCRIPTION	DRAWN	CHECK	DESIGN	VERIFY
B	9/09/16	CROSS SECTIONS UPDATED	JM	GW	JM	GW
A	10/12/15	ISSUED FOR INFORMATION	RAM	GW	RAM	DR

© Parsons Brinckerhoff Australia Pty Limited ("PB")
Copyright in the drawings, information and data recorded in
this document ("the information") is the property of PB. This
document and the information are solely for the use of the
authorised recipient and this document may not be used,
copied or reproduced in whole or part for any purpose other
than that for which it was supplied by PB. PB makes no
representation, undertakes no duty and accepts no
responsibility to any third party who may use or rely upon this
document or the information.

NCSI certified Quality System to ISO 9001

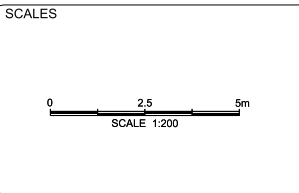

A3 ORIGINAL
DO NOT SCALE THIS DRAWING - USE FIGURED DIMENSIONS ONLY
VERIFY ALL DIMENSIONS ON SITE

APPROVED FOR AND ON BEHALF OF
PARSONS BRINCKERHOFF AUSTRALIA PTY LIMITED

SIGNED _____
DATE _____

**PARSONS
BRINCKERHOFF**


Level 15
28 Freshwater Place
Southbank, Melbourne
VIC 3006
PO BOX 19016
Melbourne VIC 3006
Australia

ABN 80 078 004 798
Telephone +61 3 9861 1111
Facsimile +61 3 9861 1144
Email melbourne@pb.com.au

CLIENT

 **METROPOLITAN
PLANNING
AUTHORITY**


PROJECT SUNBURY STH AND LANCEFIELD RD PSP			
TYPICAL SECTIONS SHEET 4			
PROJECT No. 2113308A	DISCIPLINE - CIV -	NUMBER 0204	REV. B

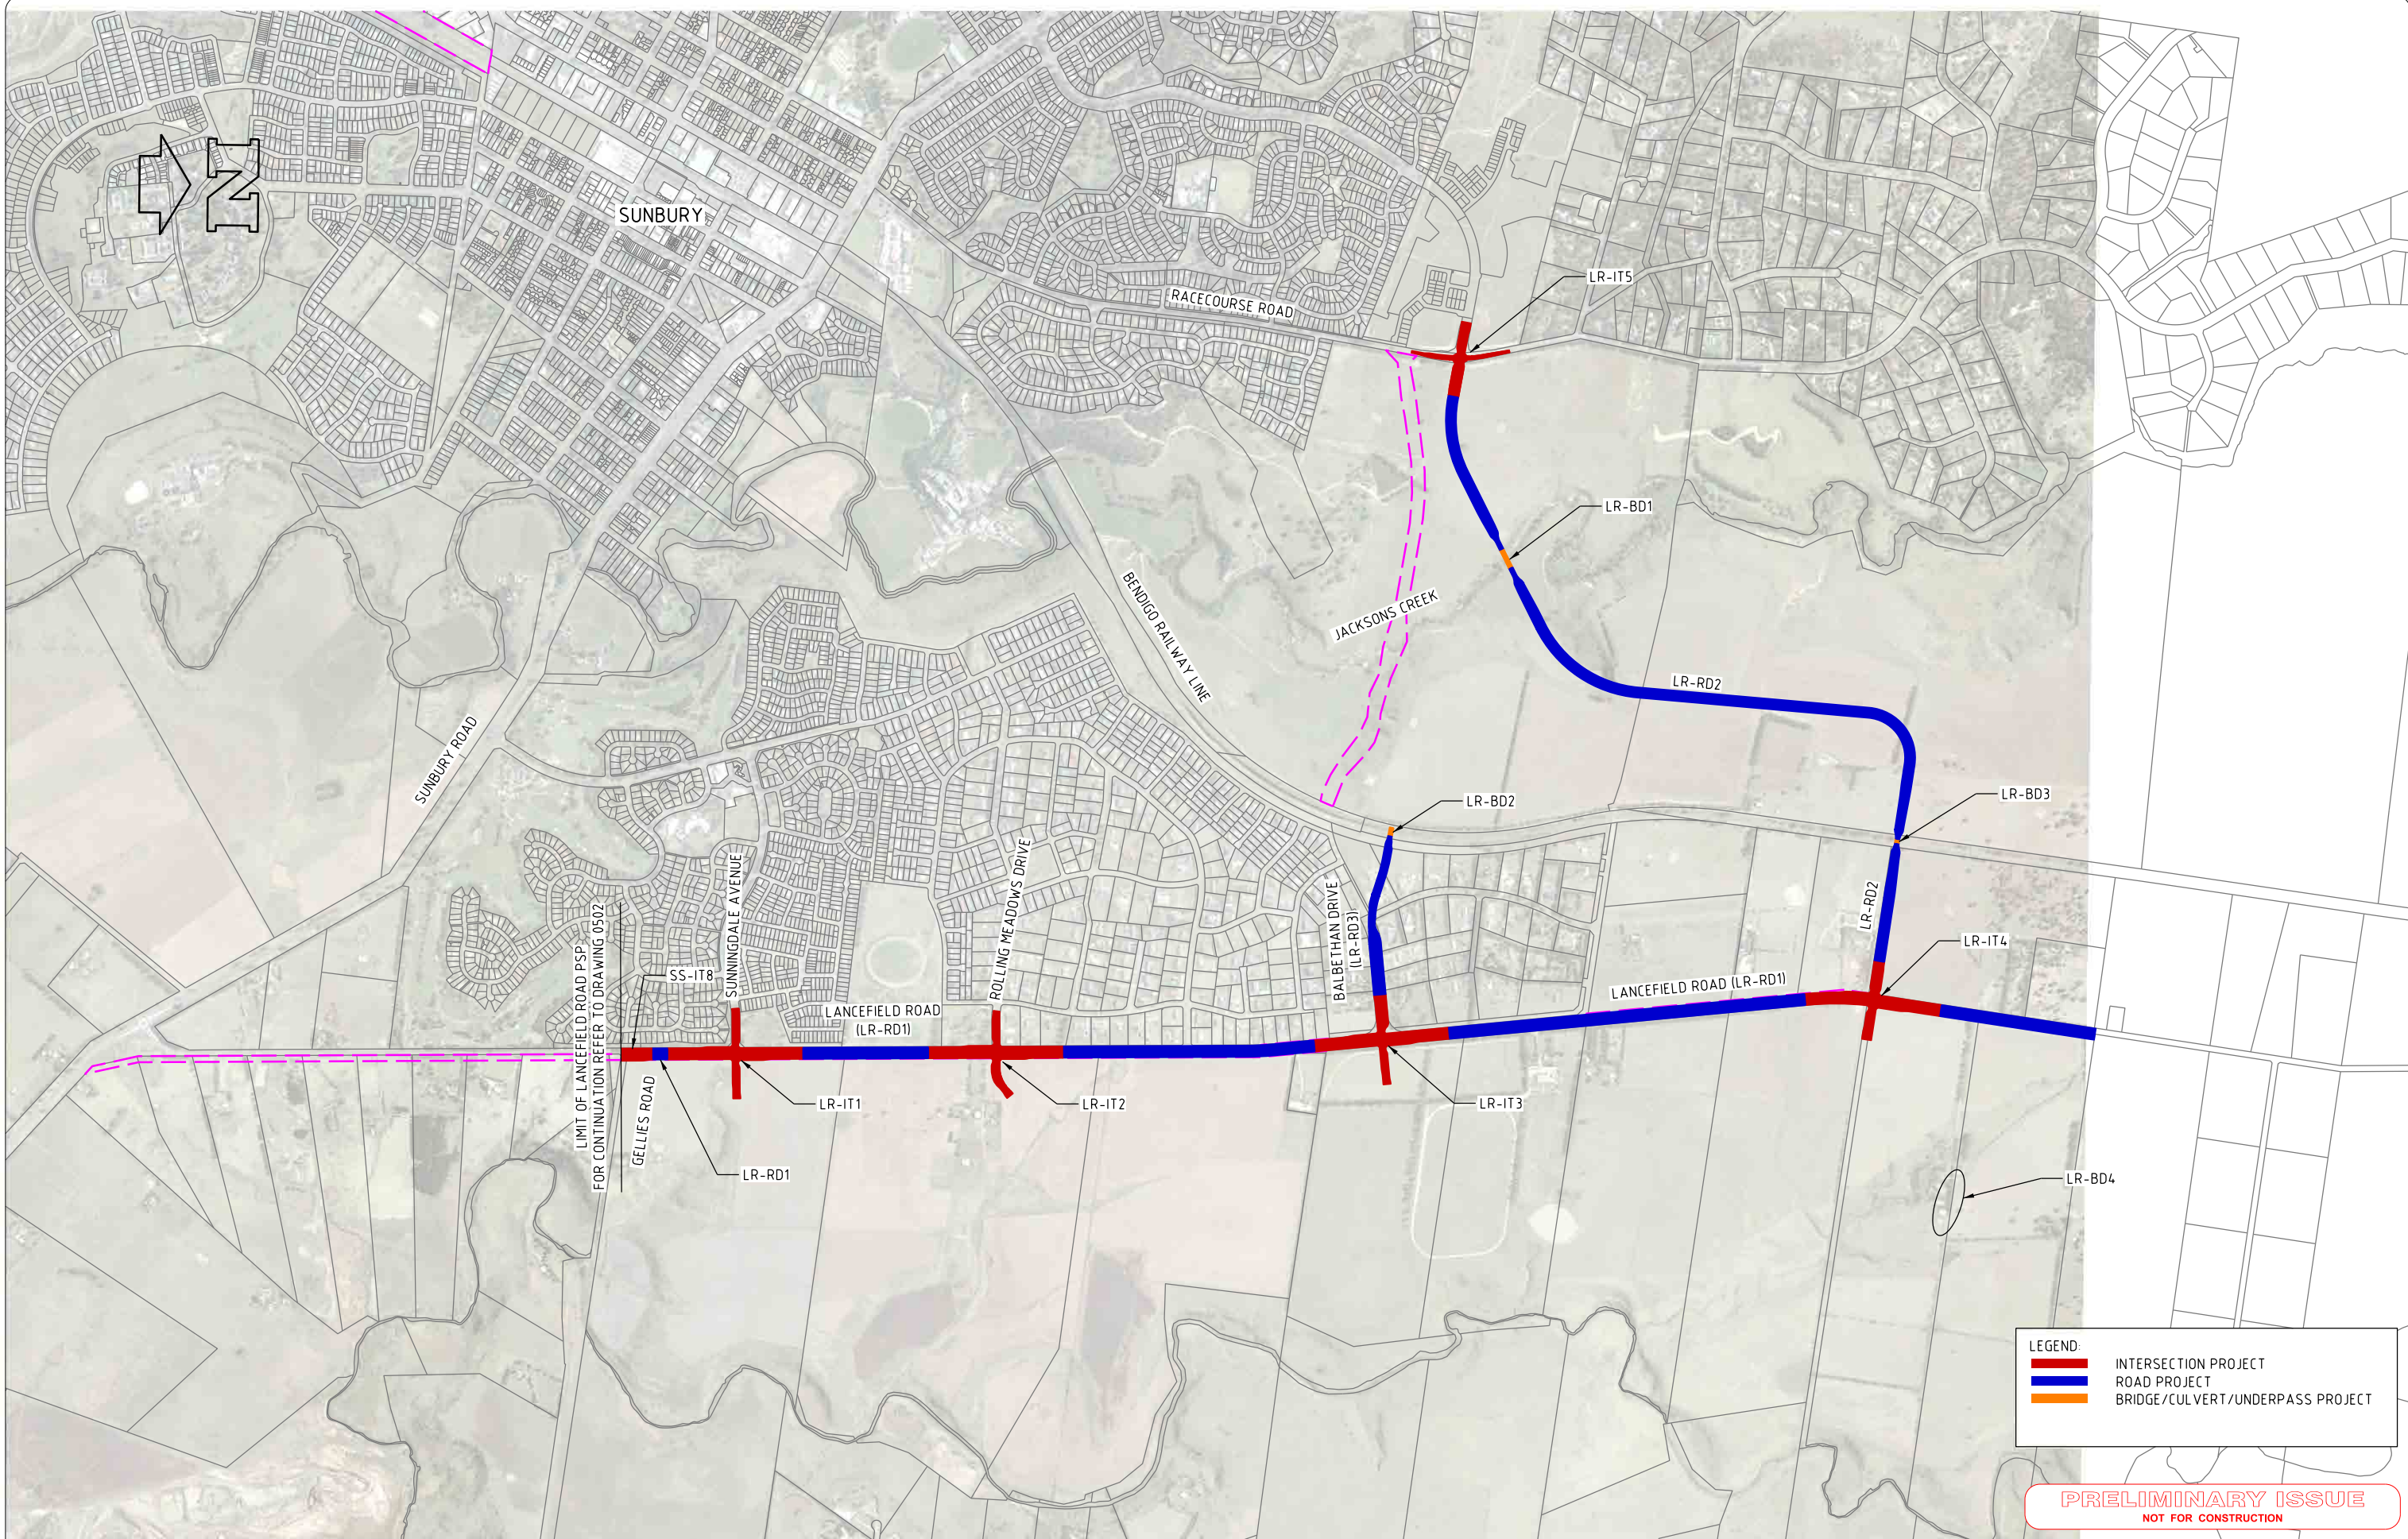

REV	DATE	DESCRIPTION	DRAWN	CHECK	DESIGN	VERIFY
C	28/10/16	PROJECT EXTENTS SHOWN	GW	DR	GW	DR
B	4/10/16	LR-RD3 LIMIT OF WORKS REVISED	GW	GW	GW	DR
A	10/12/15	ISSUED FOR INFORMATION	RAM	GW	RAM	DR

© Parsons Brinckerhoff Australia Pty Limited ("PB")
Copyright in the drawings, information and data recorded in
this document ("the information") is the property of PB. This
document and the information are solely for the use of the
authorised recipient and this document may not be used,
copied or reproduced in whole or part for any purpose other
than that for which it was supplied by PB. PB makes no
representation, undertakes no duty and accepts no
responsibility to any third party who may use or rely upon this
document or the information.

NCSI certified Quality System to ISO 9001

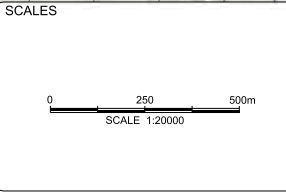

A3 ORIGINAL
DO NOT SCALE THIS DRAWING - USE FIGURED DIMENSIONS ONLY
VERIFY ALL DIMENSIONS ON SITE

APPROVED FOR AND ON BEHALF OF
PARSONS BRINCKERHOFF AUSTRALIA PTY LIMITED

SIGNED _____
DATE _____

**PARSONS
BRINCKERHOFF**

Level 15
28 Freshwater Place
Southbank, Melbourne
VIC 3006
PO BOX 19016
Melbourne VIC 3006
Australia


ABN 80 078 004 798

Telephone +61 3 9861 1111
Facsimile +61 3 9861 1144
Email: melbourne@pb.com.au

CLIENT

PROJECT			
SUNBURY STH AND LANCEFIELD RD PSP			
OVERALL LAYOUT PLAN LANCEFIELD ROAD PSP			
PROJECT No. 2113308A	DISCIPLINE - CIV -	NUMBER 0501	REV. C

50mm AT FULL SIZE

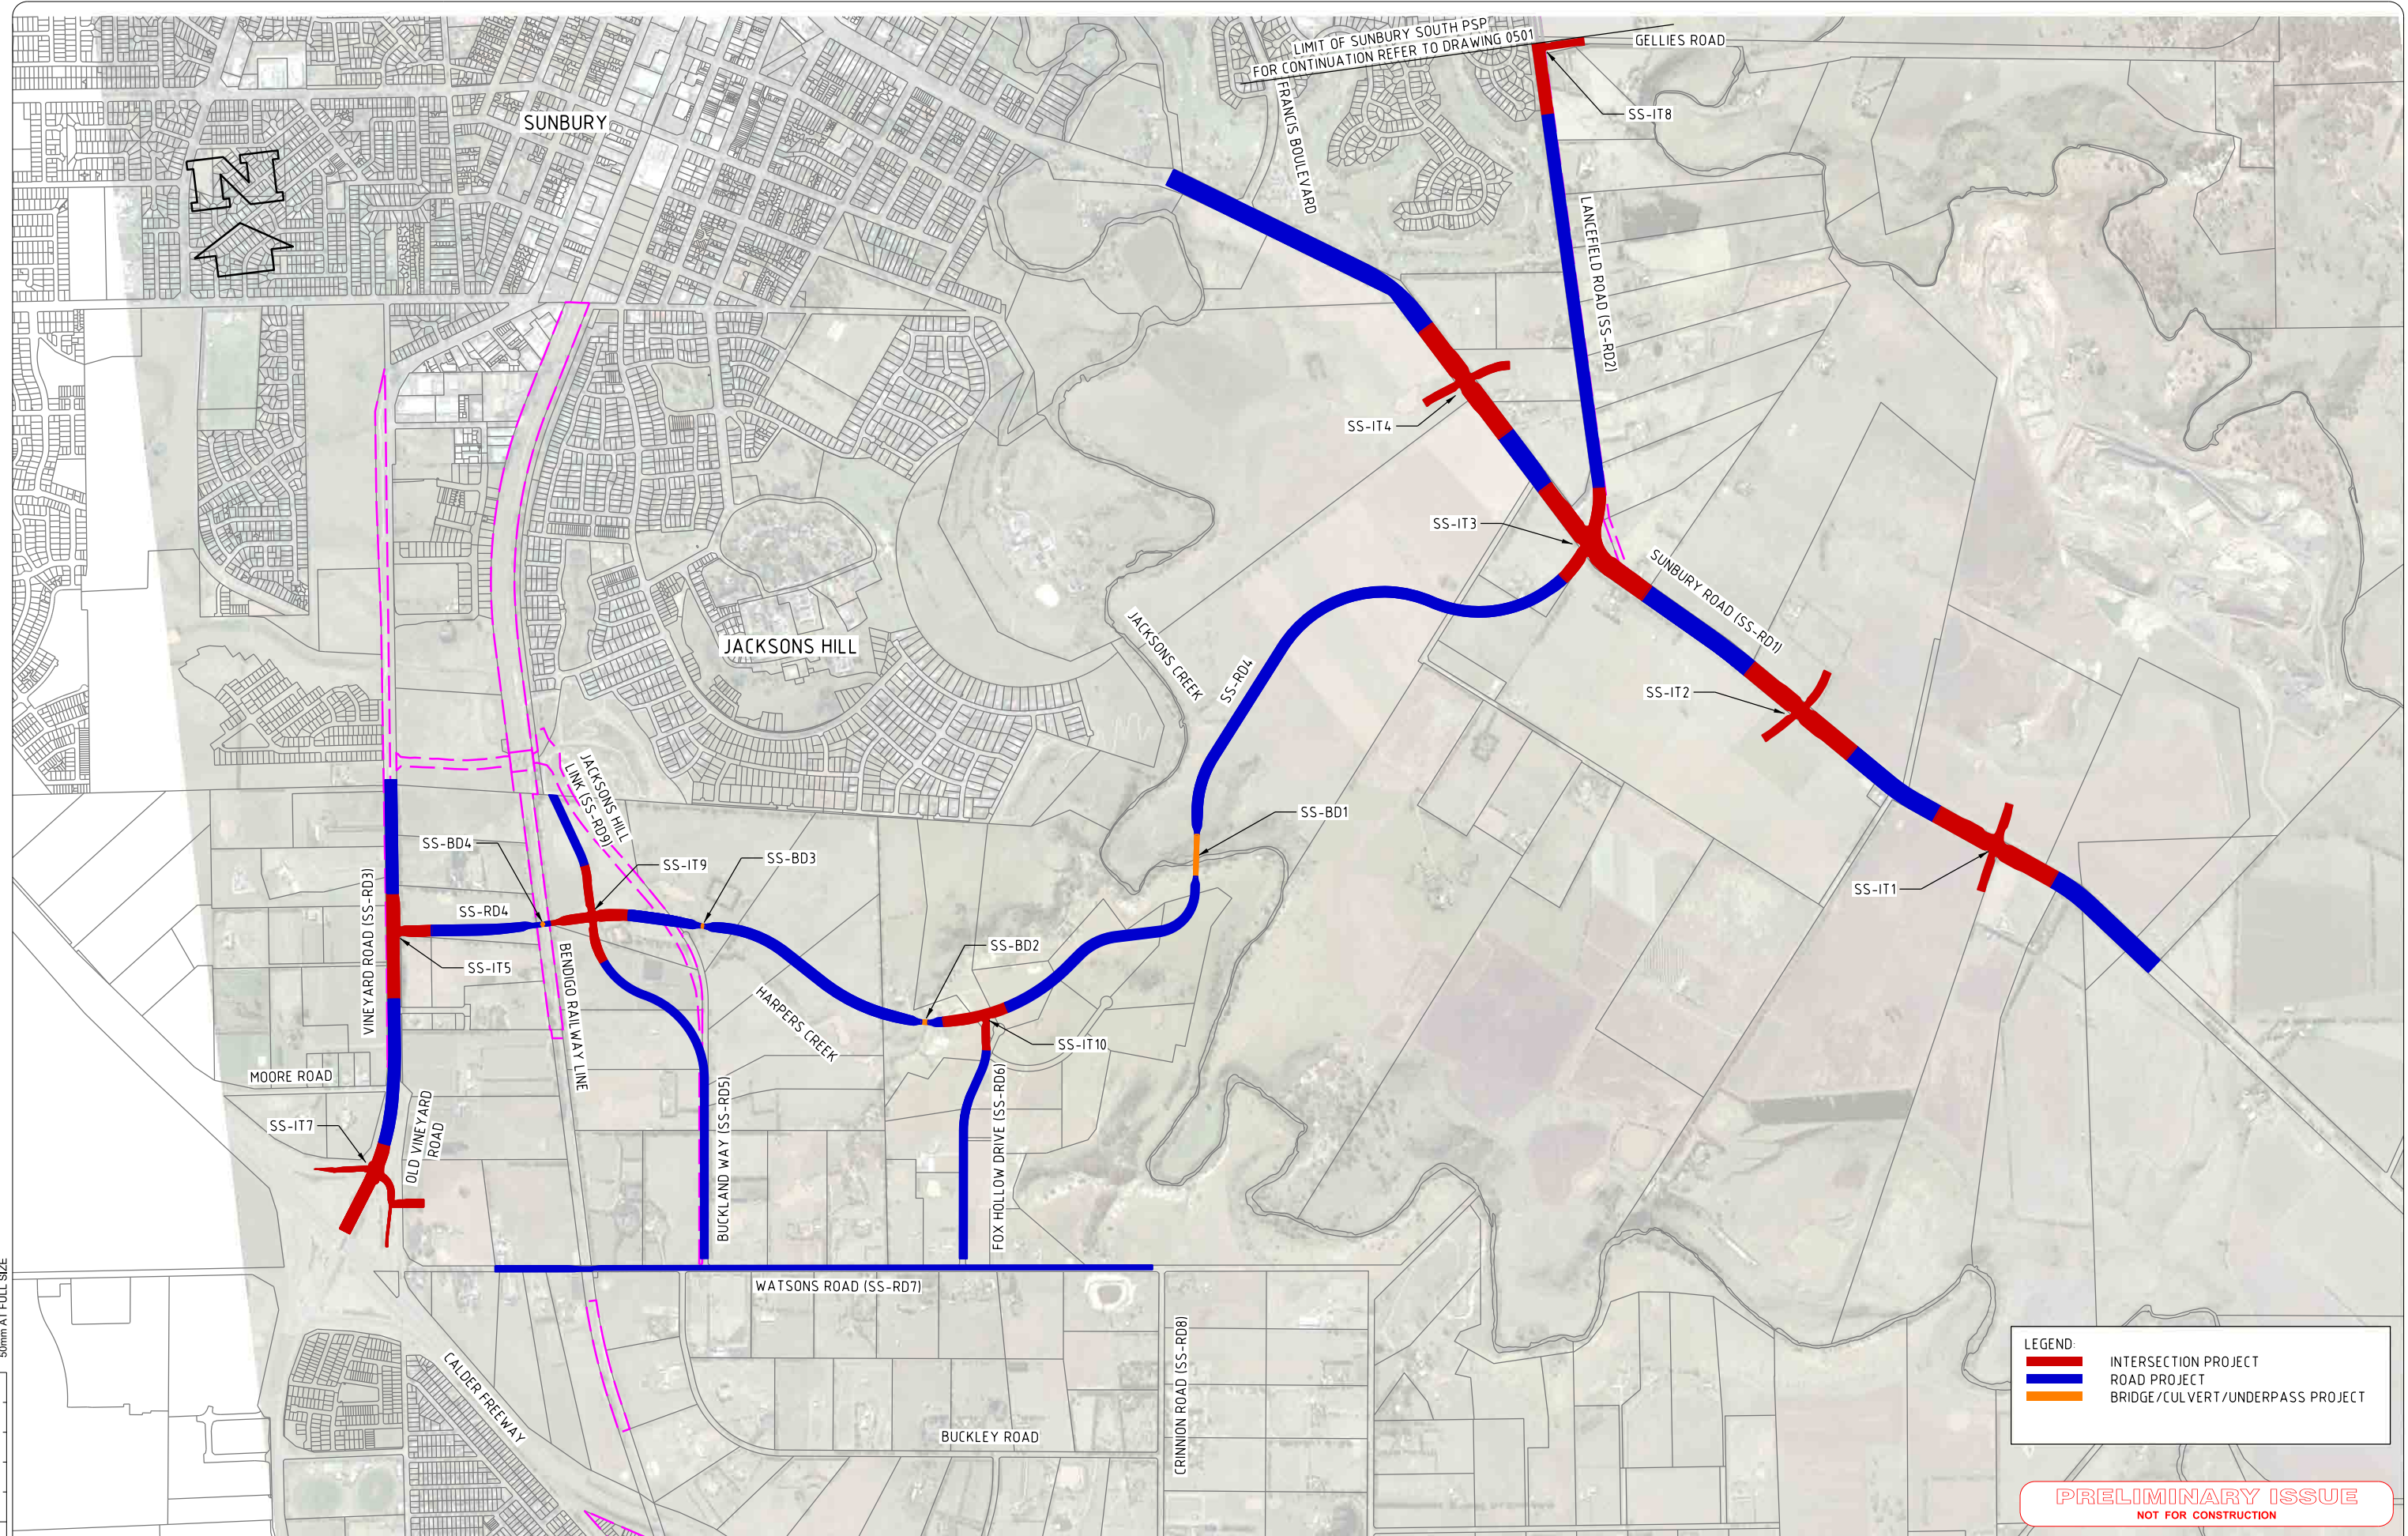

LEGEND:


- INTERSECTION PROJECT
- ROAD PROJECT
- BRIDGE/CULVERT/UNDERPASS PROJECT

PRELIMINARY ISSUE
NOT FOR CONSTRUCTION

REV	DATE	DESCRIPTION	DRAWN	CHECK	DESIGN	VERIFY
D	28/10/16	PROJECT EXTENTS SHOWN	GW	DR	GW	DR
C	25/07/16	INCLUDED JACKSON HILL OPTION 2 DESIGN	DH	GW	DH	DR
B	30/06/2016	ADDED INTERSECTION SS-IT7 & SS-IT8	DH	GW	DH	DR
A	10/12/15	ISSUED FOR INFORMATION	RAM	GW	RAM	DR

© Parsons Brinckerhoff Australia Pty Limited ("PB")
Copyright in the drawings, information and data recorded in this document ("the information") is the property of PB. This document and the information are solely for the use of the authorised recipient and this document may not be used, copied or reproduced in whole or part for any purpose other than that for which it was supplied by PB. PB makes no representation, undertakes no duty and accepts no responsibility to any third party who may use or rely upon this document or the information.

NCSI certified Quality System to ISO 9001

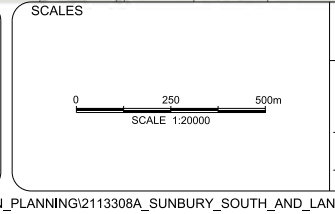

A3 ORIGINAL
DO NOT SCALE THIS DRAWING - USE FIGURED DIMENSIONS ONLY
VERIFY ALL DIMENSIONS ON SITE

APPROVED FOR AND ON BEHALF OF
PARSONS BRINCKERHOFF AUSTRALIA PTY LIMITED

SIGNED: _____
DATE: _____

**PARSONS
BRINCKERHOFF**

Level 15
28 Freshwater Place
Southbank, Melbourne
VIC 3006
PO BOX 19016
Melbourne VIC 3006
Australia

ABN 80 078 004 798

Telephone +61 3 9861 1111
Facsimile +61 3 9861 1144
Email: melbourne@pb.com.au

CLIENT

mpa METROPOLITAN
PLANNING
AUTHORITY

PROJECT			
SUNBURY STH AND LANCEFIELD RD PSP			
OVERALL LAYOUT PLAN SUNBURY SOUTH PSP			
PROJECT No. 2113308A	DISCIPLINE - CIV -	NUMBER 0502	REV. D