




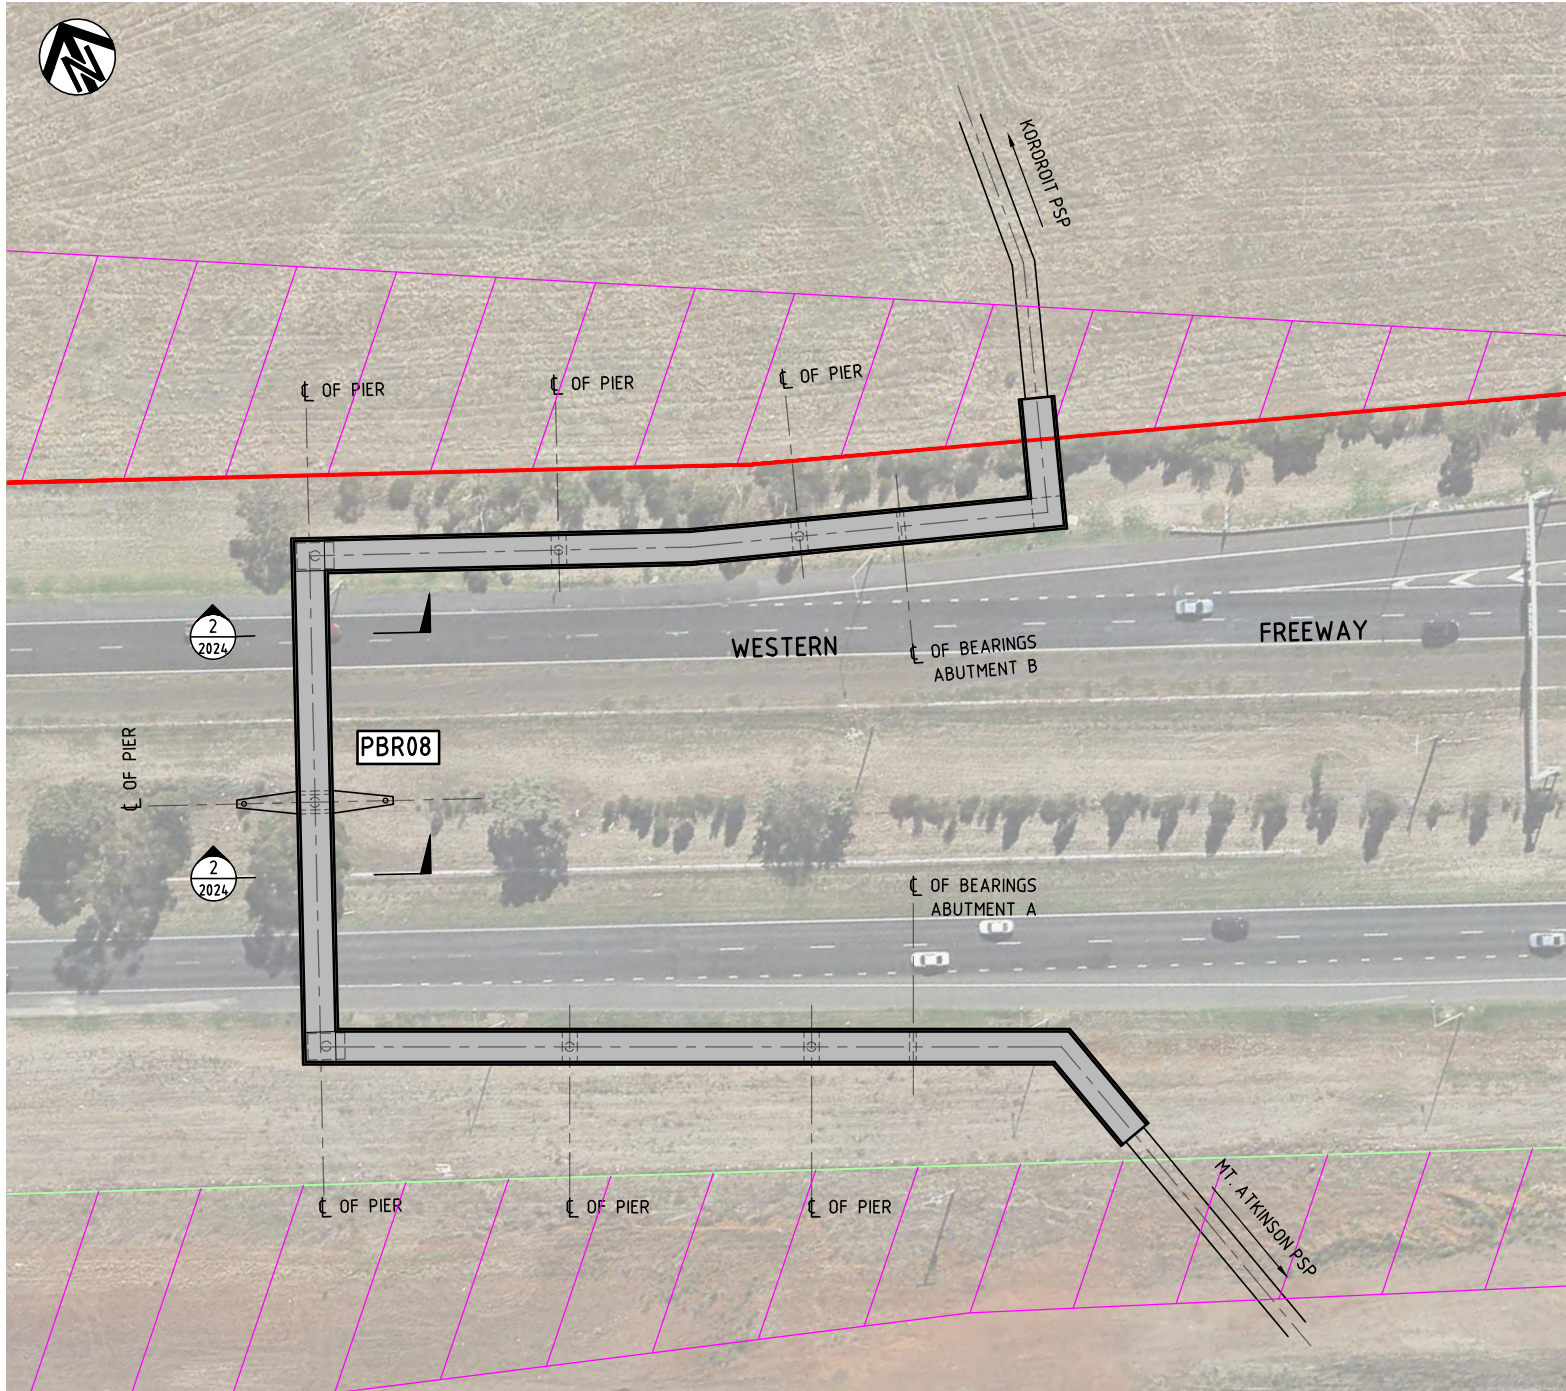

PLAN
SCALE 1:500

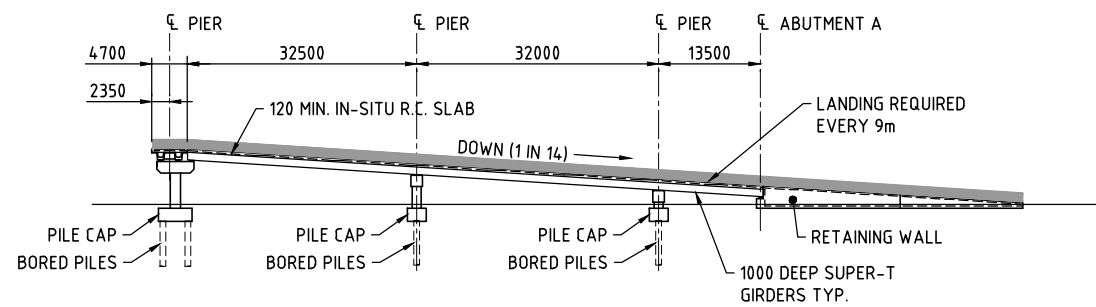

SIDE ELEVATION
SCALE 1:500

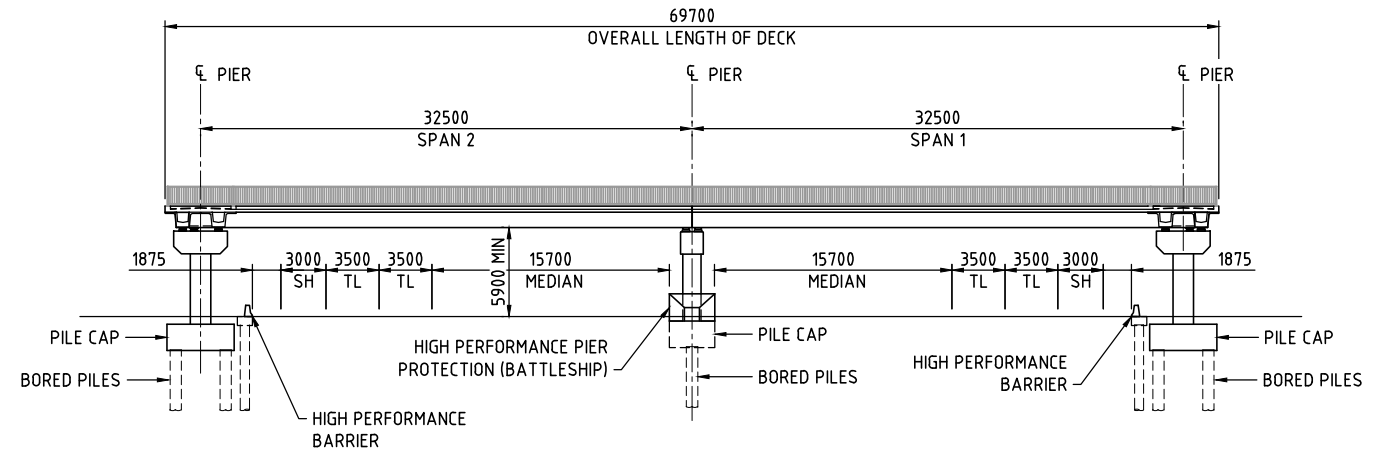


ELEVATION
SCALE 1:250

K:\Projects\30041240\CAD\DWG\30041240-00-100-2023[D].dwg

09 May 2016 15:04:08

ISSUE	DATE	AMENDMENT / ISSUE DESCRIPTION	APPROVAL
A	17.08.15	DRAFT ISSUE FOR COMMENT	D005
B	12.01.16	DESIGN COMMENTS ADDRESSED	D008
C	01.04.16	INTERIM DESIGN COMMENTS ADDRESSED	D010
D	09.05.16	FINAL DESIGN	D011

TITLE	NAME
DRAFTSMAN	J.P.
DRAFTING CHECK	M.S.
DESIGNER	G.C.
DESIGN CHECK	D.B.
PROJECT MANAGER	D.B.
PROJECT DIRECTOR	D.B.

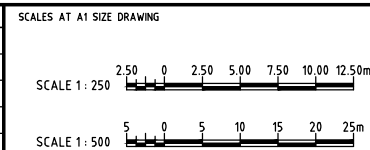

DESIGNER

SMEC

SMEC AUSTRALIA PTY LTD

ACN 065 475 149

LEVEL 10, 71 QUEENS ROAD
MELBOURNE VIC. 3004

PH 03 9514-1500 FAX 03 9514-1502

CLIENT

MPA METROPOLITAN PLANNING AUTHORITY

APPROVED

DATE

PROJECT TITLE

PLUMPTON AND KOROROIT PSPs
CITY OF MELTON

**PBR08 - PEDESTRIAN BRIDGE
OVER WESTERN FREEWAY
GENERAL ARRANGEMENT - SHEET 1**

SCALE

AS SHOWN

DRAWING STATUS



PROJECT / DRAWING No.

30041240-00-100-2023

ISSUE

D

150 mm ON ORIGINAL

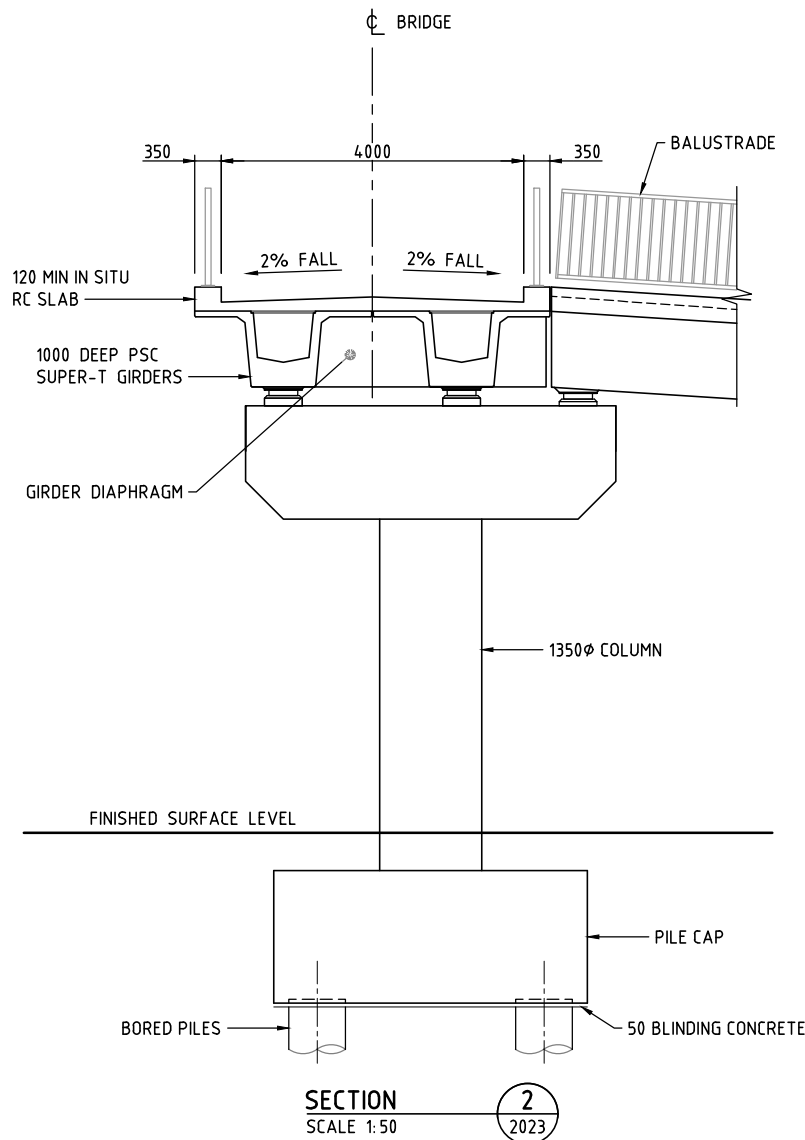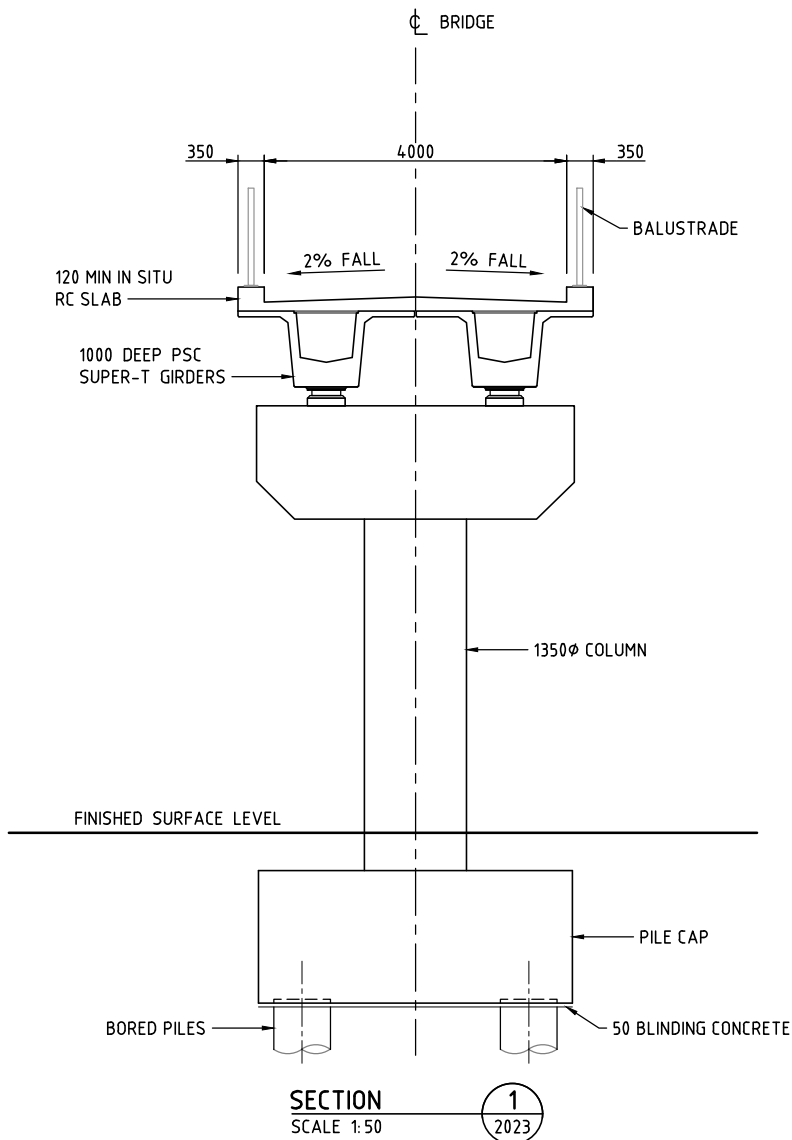

K:\Projects\30041240\CAD\DWG\30041240-00-100-2024[D].dwg

09 May 2016 15:04:23

ISSUE	DATE	AMENDMENT / ISSUE DESCRIPTION	APPROVAL
A	17.08.15	DRAFT ISSUE FOR COMMENT	D005
B	12.01.16	DESIGN COMMENTS ADDRESSED	D008
C	01.04.16	INTERIM DESIGN COMMENTS ADDRESSED	D010
D	09.05.16	FINAL DESIGN	D011

TITLE	NAME
DRAFTSMAN	J.P.
DRAFTING CHECK	M.S.
DESIGNER	G.C.
DESIGN CHECK	D.B.
PROJECT MANAGER	D.B.
PROJECT DIRECTOR	D.B.

TITLE	NAME
DRAFTSMAN	J.P.
DRAFTING CHECK	M.S.
DESIGNER	G.C.
DESIGN CHECK	D.B.
PROJECT MANAGER	D.B.
PROJECT DIRECTOR	D.B.

SCALES AT A1 SIZE DRAWING
SCALE 1:25
0.25 0 0.25 0.50 0.75 1.00 1.25m

DESIGNER	
SMEC AUSTRALIA PTY LTD	
ACN 065 475 149	
LEVEL 10, 71 QUEENS ROAD	
MELBOURNE VIC. 3004	
PH 03 9514-1500	FAX 03 9514-1502

CLIENT	
APPROVED	DATE

PROJECT TITLE			
PLUMPTON AND KOROROIT PSPs CITY OF MELTON			
PBR08 - PEDESTRIAN BRIDGE OVER WESTERN FREEWAY GENERAL ARRANGEMENT - SHEET 2			
SCALE	DRAWING STATUS	PROJECT / DRAWING No.	ISSUE
AS SHOWN		30041240-00-100-2024	D