


150 mm ON ORIGINAL

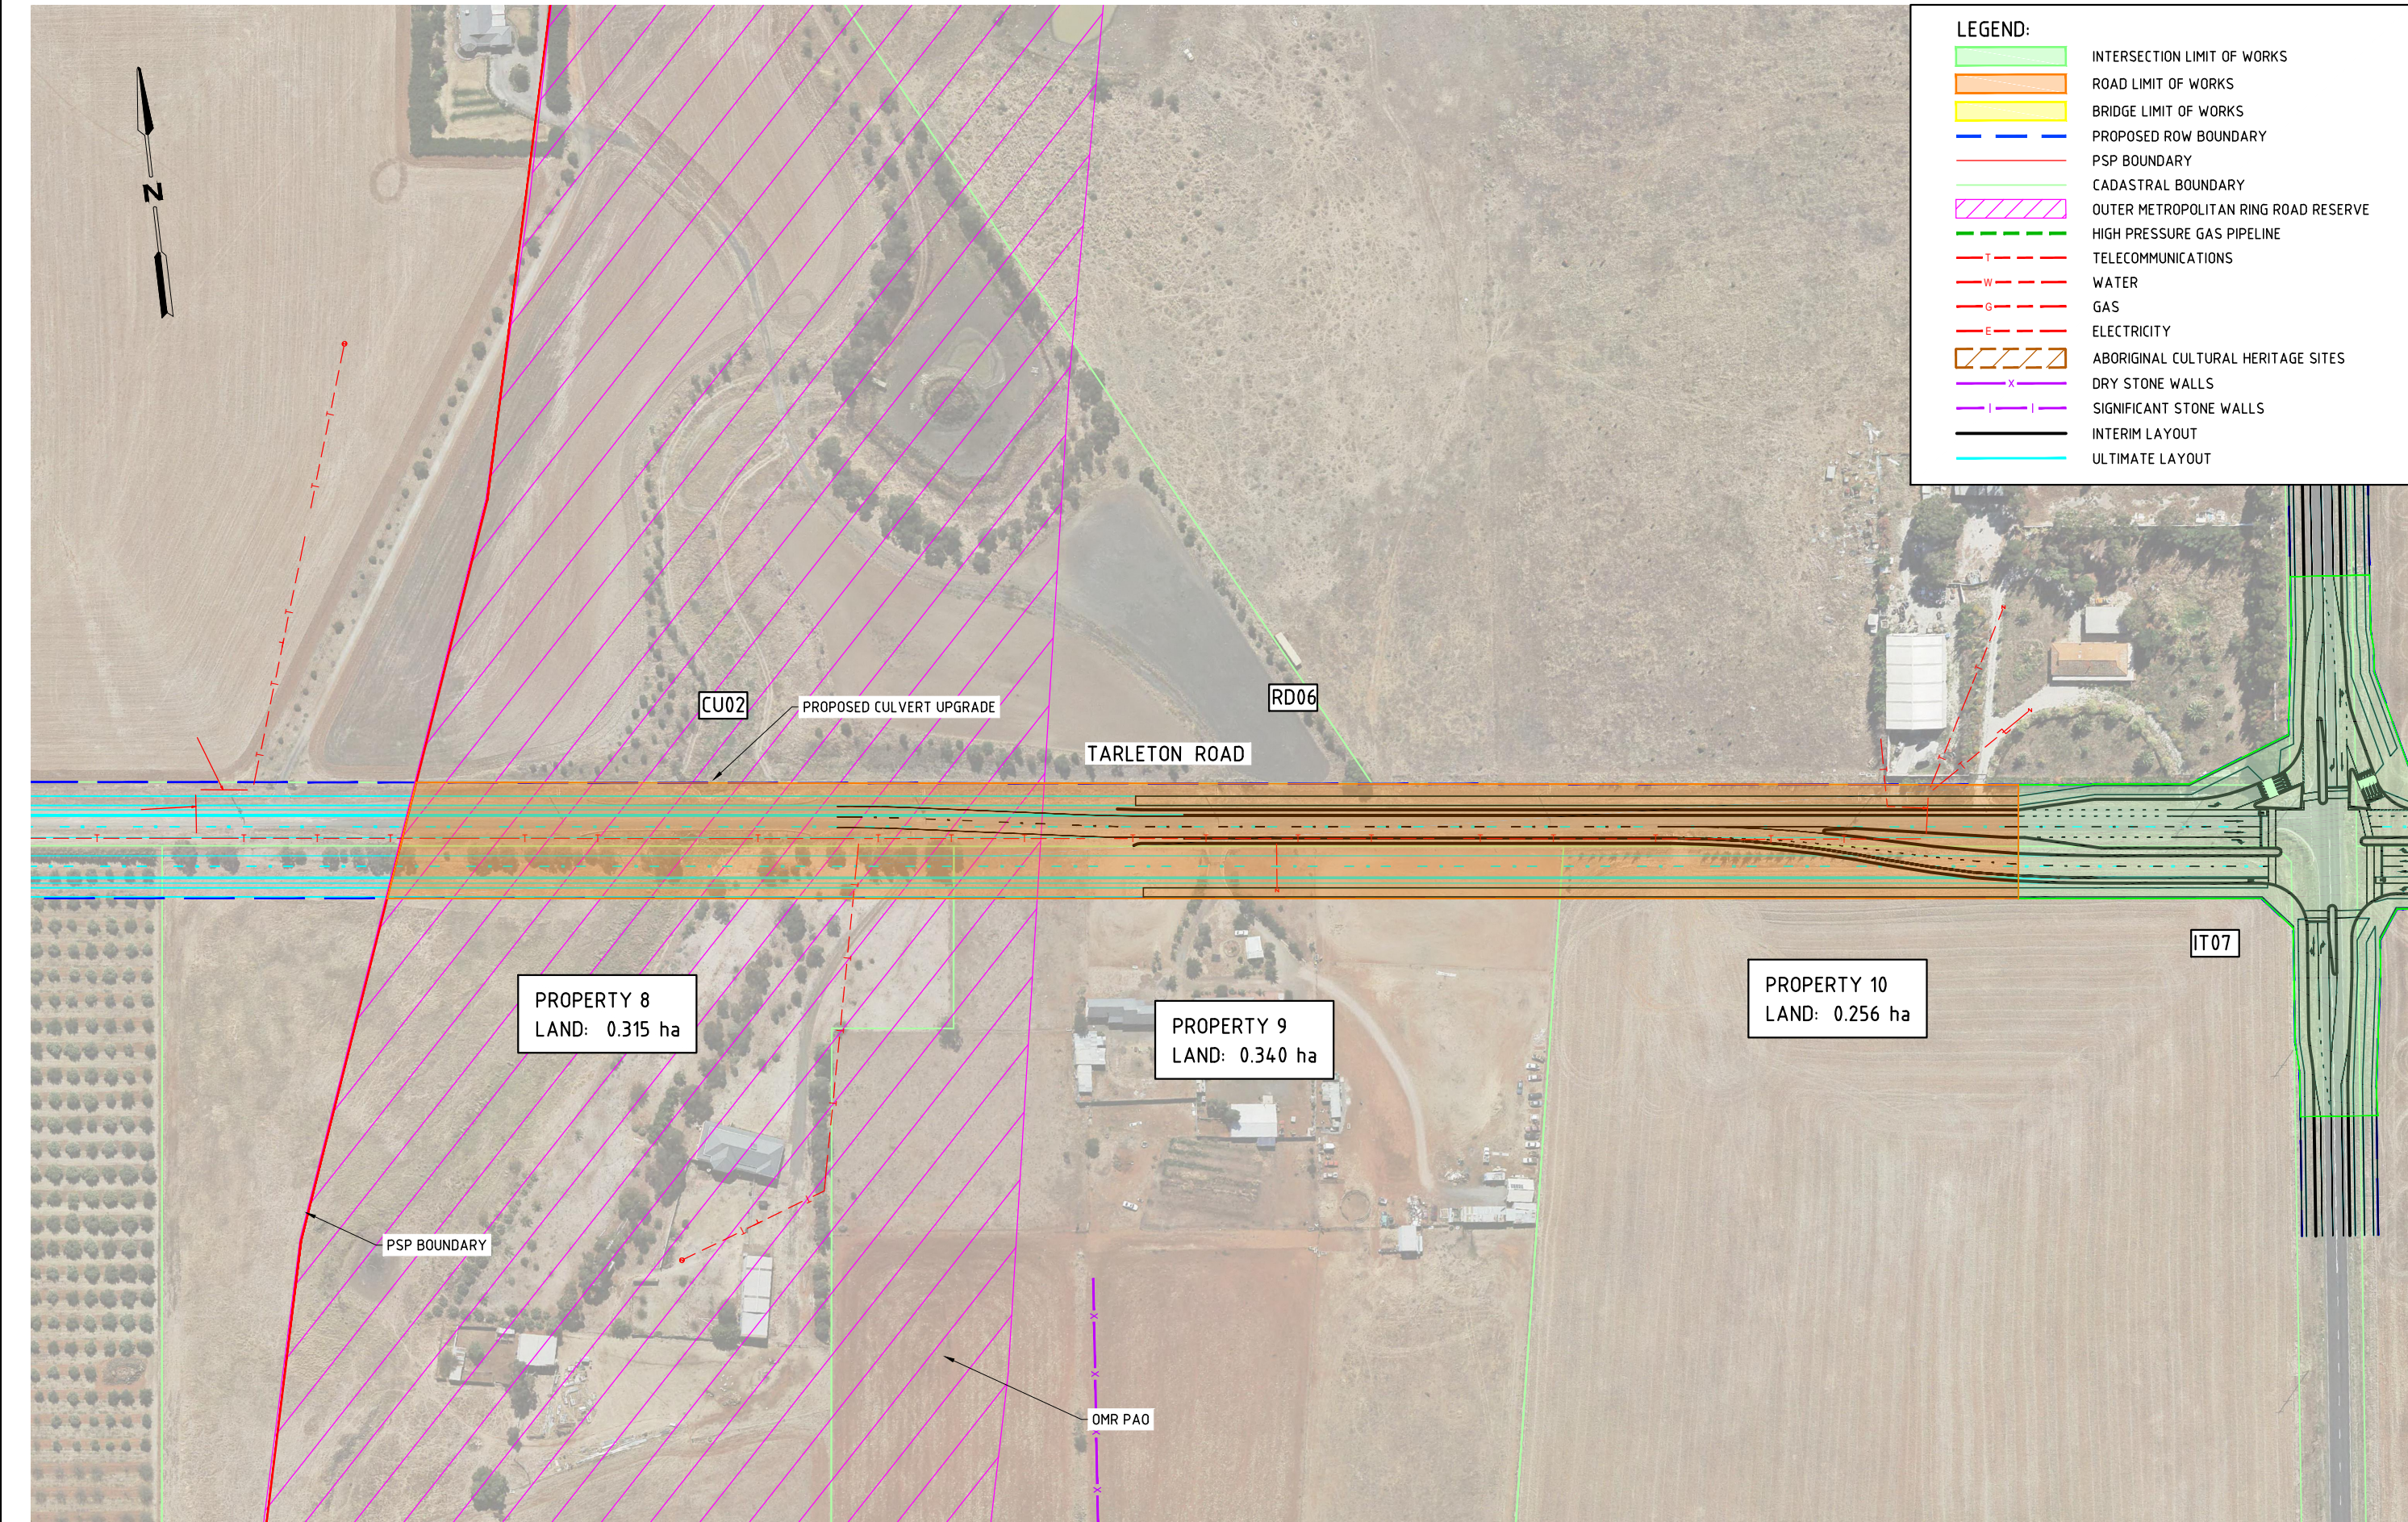

LEGEND:

- INTERSECTION LIMIT OF WORKS
- ROAD LIMIT OF WORKS
- BRIDGE LIMIT OF WORKS
- PROPOSED ROW BOUNDARY
- PSP BOUNDARY
- CADASTRAL BOUNDARY
- OUTER METROPOLITAN RING ROAD RESERVE
- HIGH PRESSURE GAS PIPELINE
- TELECOMMUNICATIONS
- WATER
- GAS
- ELECTRICITY
- ABORIGINAL CULTURAL HERITAGE SITES
- DRY STONE WALLS
- SIGNIFICANT STONE WALLS
- INTERIM LAYOUT
- ULTIMATE LAYOUT

K:\Projects\30041240\CAD\DWG\30041240-00-099-1306[E].dwg			09 May 2016 12:08:15									
ISSUE	DATE	AMENDMENT / ISSUE DESCRIPTION	APPROVAL		TITLE	NAME	SCALES AT A1 SIZE DRAWING		DESIGNER	CLIENT	PROJECT TITLE	
A	14.08.15	DRAFT ISSUE FOR COMMENT	D004		DRAFTSMAN	J.P.	SCALE 1: 1000		 SMEC SMEC AUSTRALIA PTY LTD ACN 965 475 149 LEVEL 10, 71 QUEENS ROAD MELBOURNE VIC. 3004 PH 03 9514-1500 FAX 03 9514-1502	 MPA METROPOLITAN PLANNING AUTHORITY	PLUMPTON AND KOROROIT PSPs CITY OF MELTON	
B	10.09.15	LAND TAKE AREAS ADDED	D006		DRAFTING CHECK	M.S.						
C	12.01.16	INTERIM DESIGN SUBMISSION	D008		DESIGNER	G.C.						
D	01.04.16	INTERIM DESIGN COMMENTS ADDRESSED	D010		DESIGN CHECK	D.B.						
E	09.05.16	FINAL DESIGN	D011		PROJECT MANAGER	D.B.						
					PROJECT DIRECTOR	D.B.					ROAD 06 ALIGNMENT PLAN	
									APPROVED		DATE	SCALE AS SHOWN
											PROJECT / DRAWING No.	ISSUE
											30041240-00-099-1306	E