


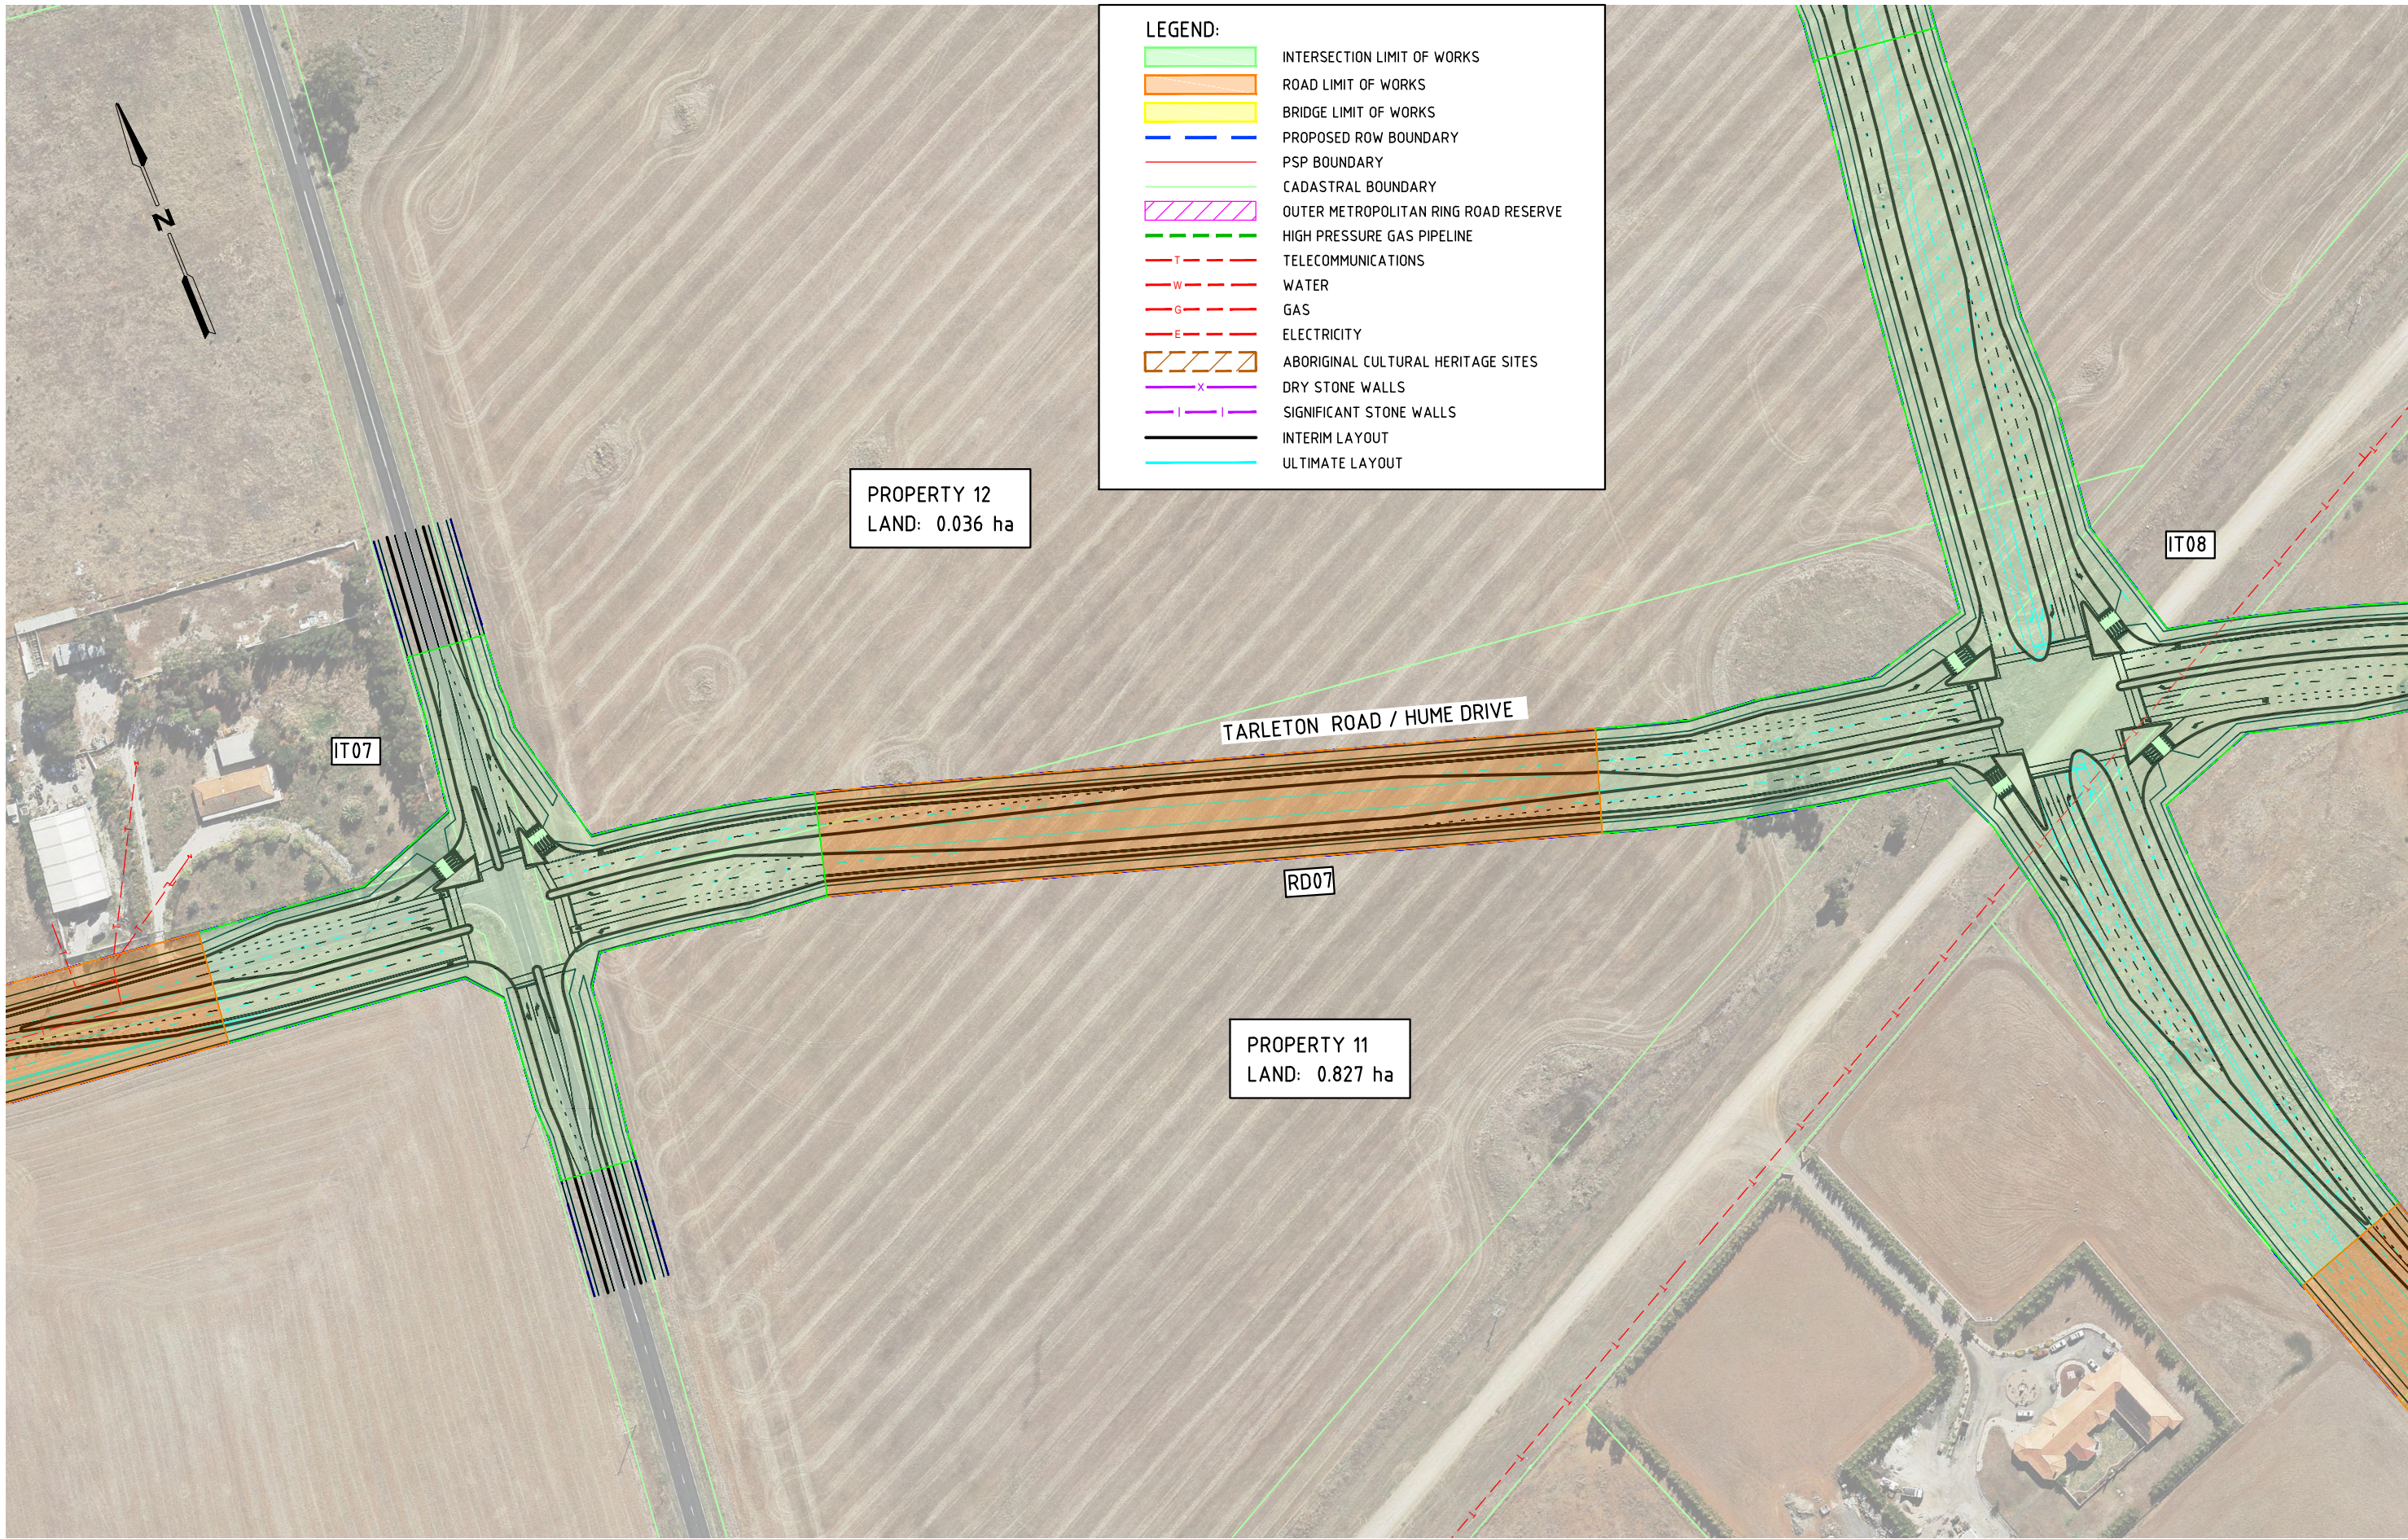

LEGEND:

- INTERSECTION LIMIT OF WORKS
- ROAD LIMIT OF WORKS
- BRIDGE LIMIT OF WORKS
- PROPOSED ROW BOUNDARY
- PSP BOUNDARY
- CADASTRAL BOUNDARY
- OUTER METROPOLITAN RING ROAD RESERVE
- HIGH PRESSURE GAS PIPELINE
- TELECOMMUNICATIONS
- WATER
- GAS
- ELECTRICITY
- ABORIGINAL CULTURAL HERITAGE SITES
- DRY STONE WALLS
- SIGNIFICANT STONE WALLS
- INTERIM LAYOUT
- ULTIMATE LAYOUT

PROPERTY 12
LAND: 0.036 ha

TARLETON ROAD / HUME DRIVE

RD07

PROPERTY 11
LAND: 0.827 ha

IT08

IT07

150 mm ON ORIGINAL

K:\Projects\30041240\CAD\DWG\30041240-00-099-1307[E].dwg

09 May 2016 12:08:33

ISSUE	DATE	AMENDMENT / ISSUE DESCRIPTION	APPROVAL
A	14.08.15	DRAFT ISSUE FOR COMMENT	D004
B	10.09.15	LAND TAKE AREAS ADDED	D006
C	12.01.16	INTERIM DESIGN SUBMISSION	D008
D	01.04.16	INTERIM DESIGN COMMENTS ADDRESSED	D010
E	09.05.16	FINAL DESIGN	D011

TITLE	NAME
DRAFTSMAN	J.P.
DRAFTING CHECK	M.S.
DESIGNER	G.C.
DESIGN CHECK	D.B.
PROJECT MANAGER	D.B.
PROJECT DIRECTOR	D.B.

SCALES AT A1 SIZE DRAWING

SCALE 1:1000 @A1

DESIGNER

SMC AUSTRALIA PTY LTD
ACN 065 475 149
LEVEL 10, 71 QUEENS ROAD
MELBOURNE VIC. 3004
PH 03 9514-1500 FAX 03 9514-1502

CLIENT

METROPOLITAN PLANNING AUTHORITY

APPROVED DATE

PROJECT TITLE

PLUMPTON AND KOROROIT PSPs
CITY OF MELTON

**ROAD 07
ALIGNMENT PLAN**

SCALE	DRAWING STATUS	PROJECT / DRAWING No.	ISSUE
AS SHOWN		30041240-00-099-1307	E