


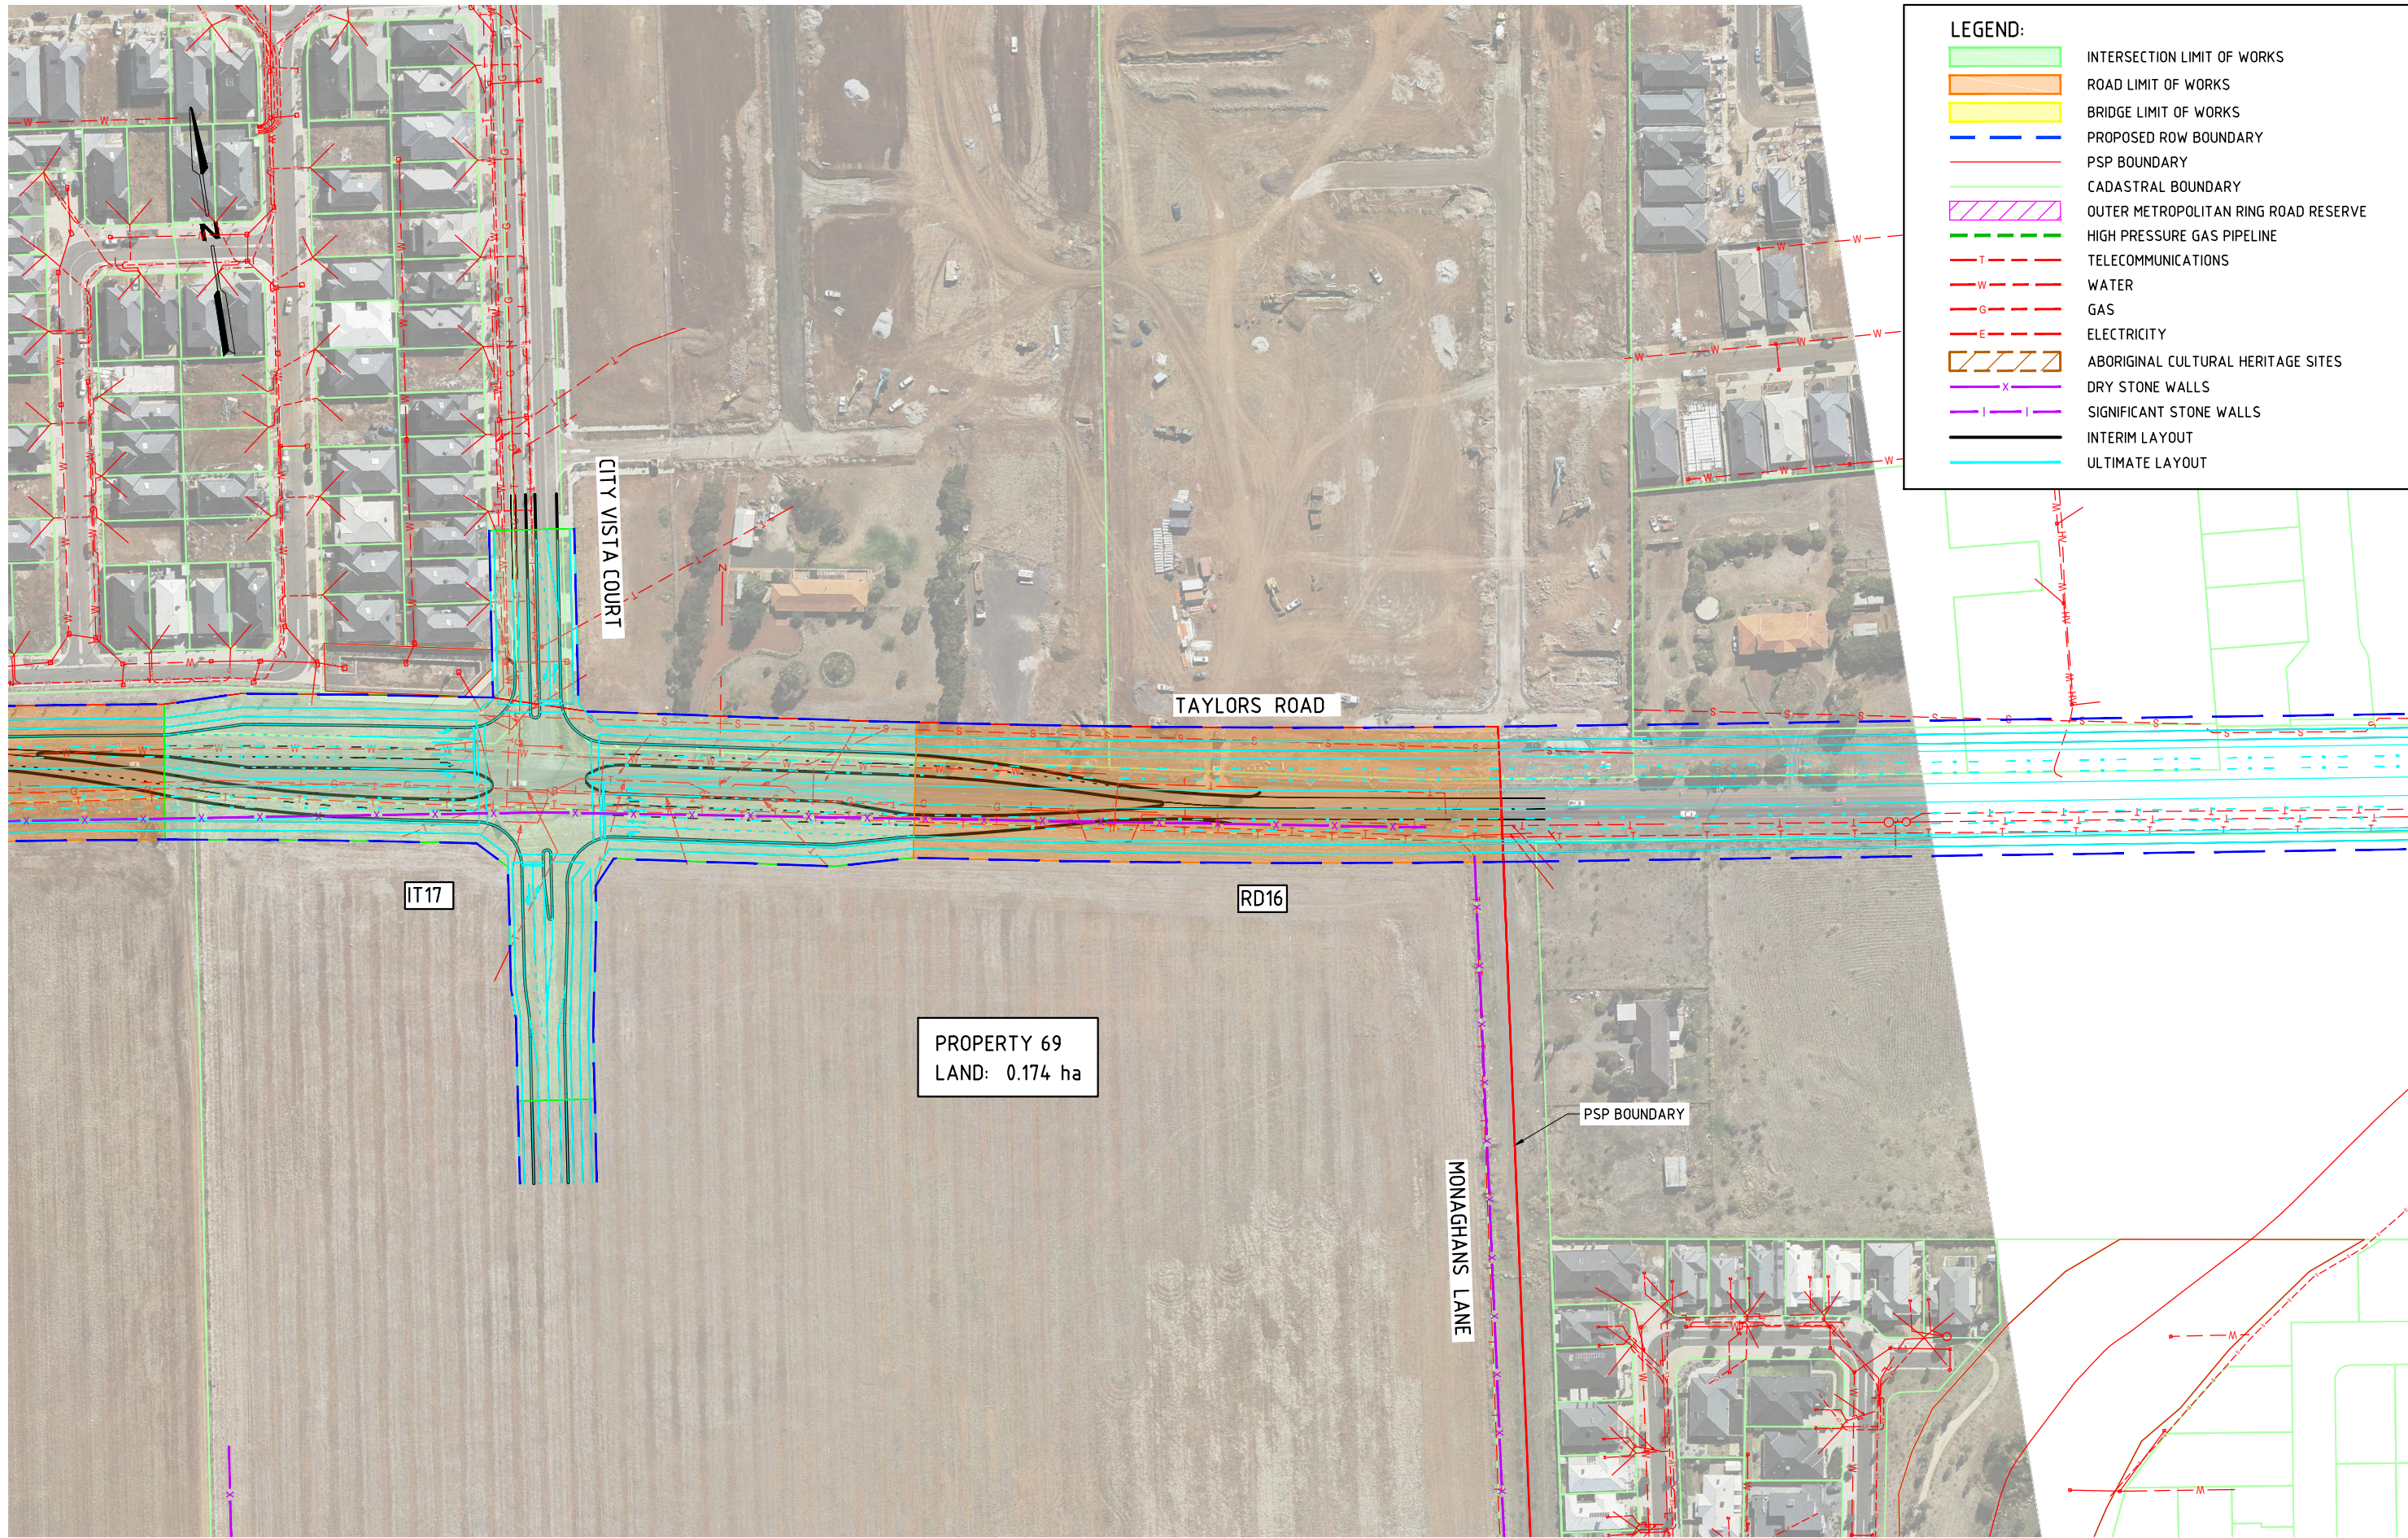


K:\Projects\30041240\CAD\DWG\30041240-00-099-1316[E].dwg

09 May 2016 12:12:14

ISSUE	DATE	AMENDMENT / ISSUE DESCRIPTION	APPROVAL
A	14.08.15	DRAFT ISSUE FOR COMMENT	D004
B	10.09.15	LAND TAKE AREAS ADDED	D006
C	12.01.16	INTERIM DESIGN SUBMISSION	D008
D	01.04.16	INTERIM DESIGN COMMENTS ADDRESSED	D010
E	09.05.16	FINAL DESIGN	D011

TITLE	NAME
DRAFTSMAN	J.P.
DRAFTING CHECK	M.S.
DESIGNER	G.C.
DESIGN CHECK	D.B.
PROJECT MANAGER	D.B.
PROJECT DIRECTOR	D.B.

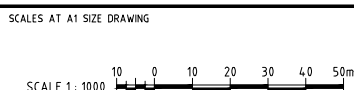

DESIGNER

SMEC
SMEC AUSTRALIA PTY LTD
© ACN 065 475 149
LEVEL 10, 71 QUEENS ROAD
MELBOURNE VIC. 3004
PH 03 9514-1500 FAX 03 9514-1502

CLIENT

MPA METROPOLITAN
PLANNING
AUTHORITY

APPROVED

DATE

PROJECT TITLE		PLUMPTON AND KOROROIT PSPs CITY OF MELTON	
SCALE		AS SHOWN	
DRAWING STATUS		PROJECT / DRAWING No. 30041240-00-099-1316	
ISSUE		E	