


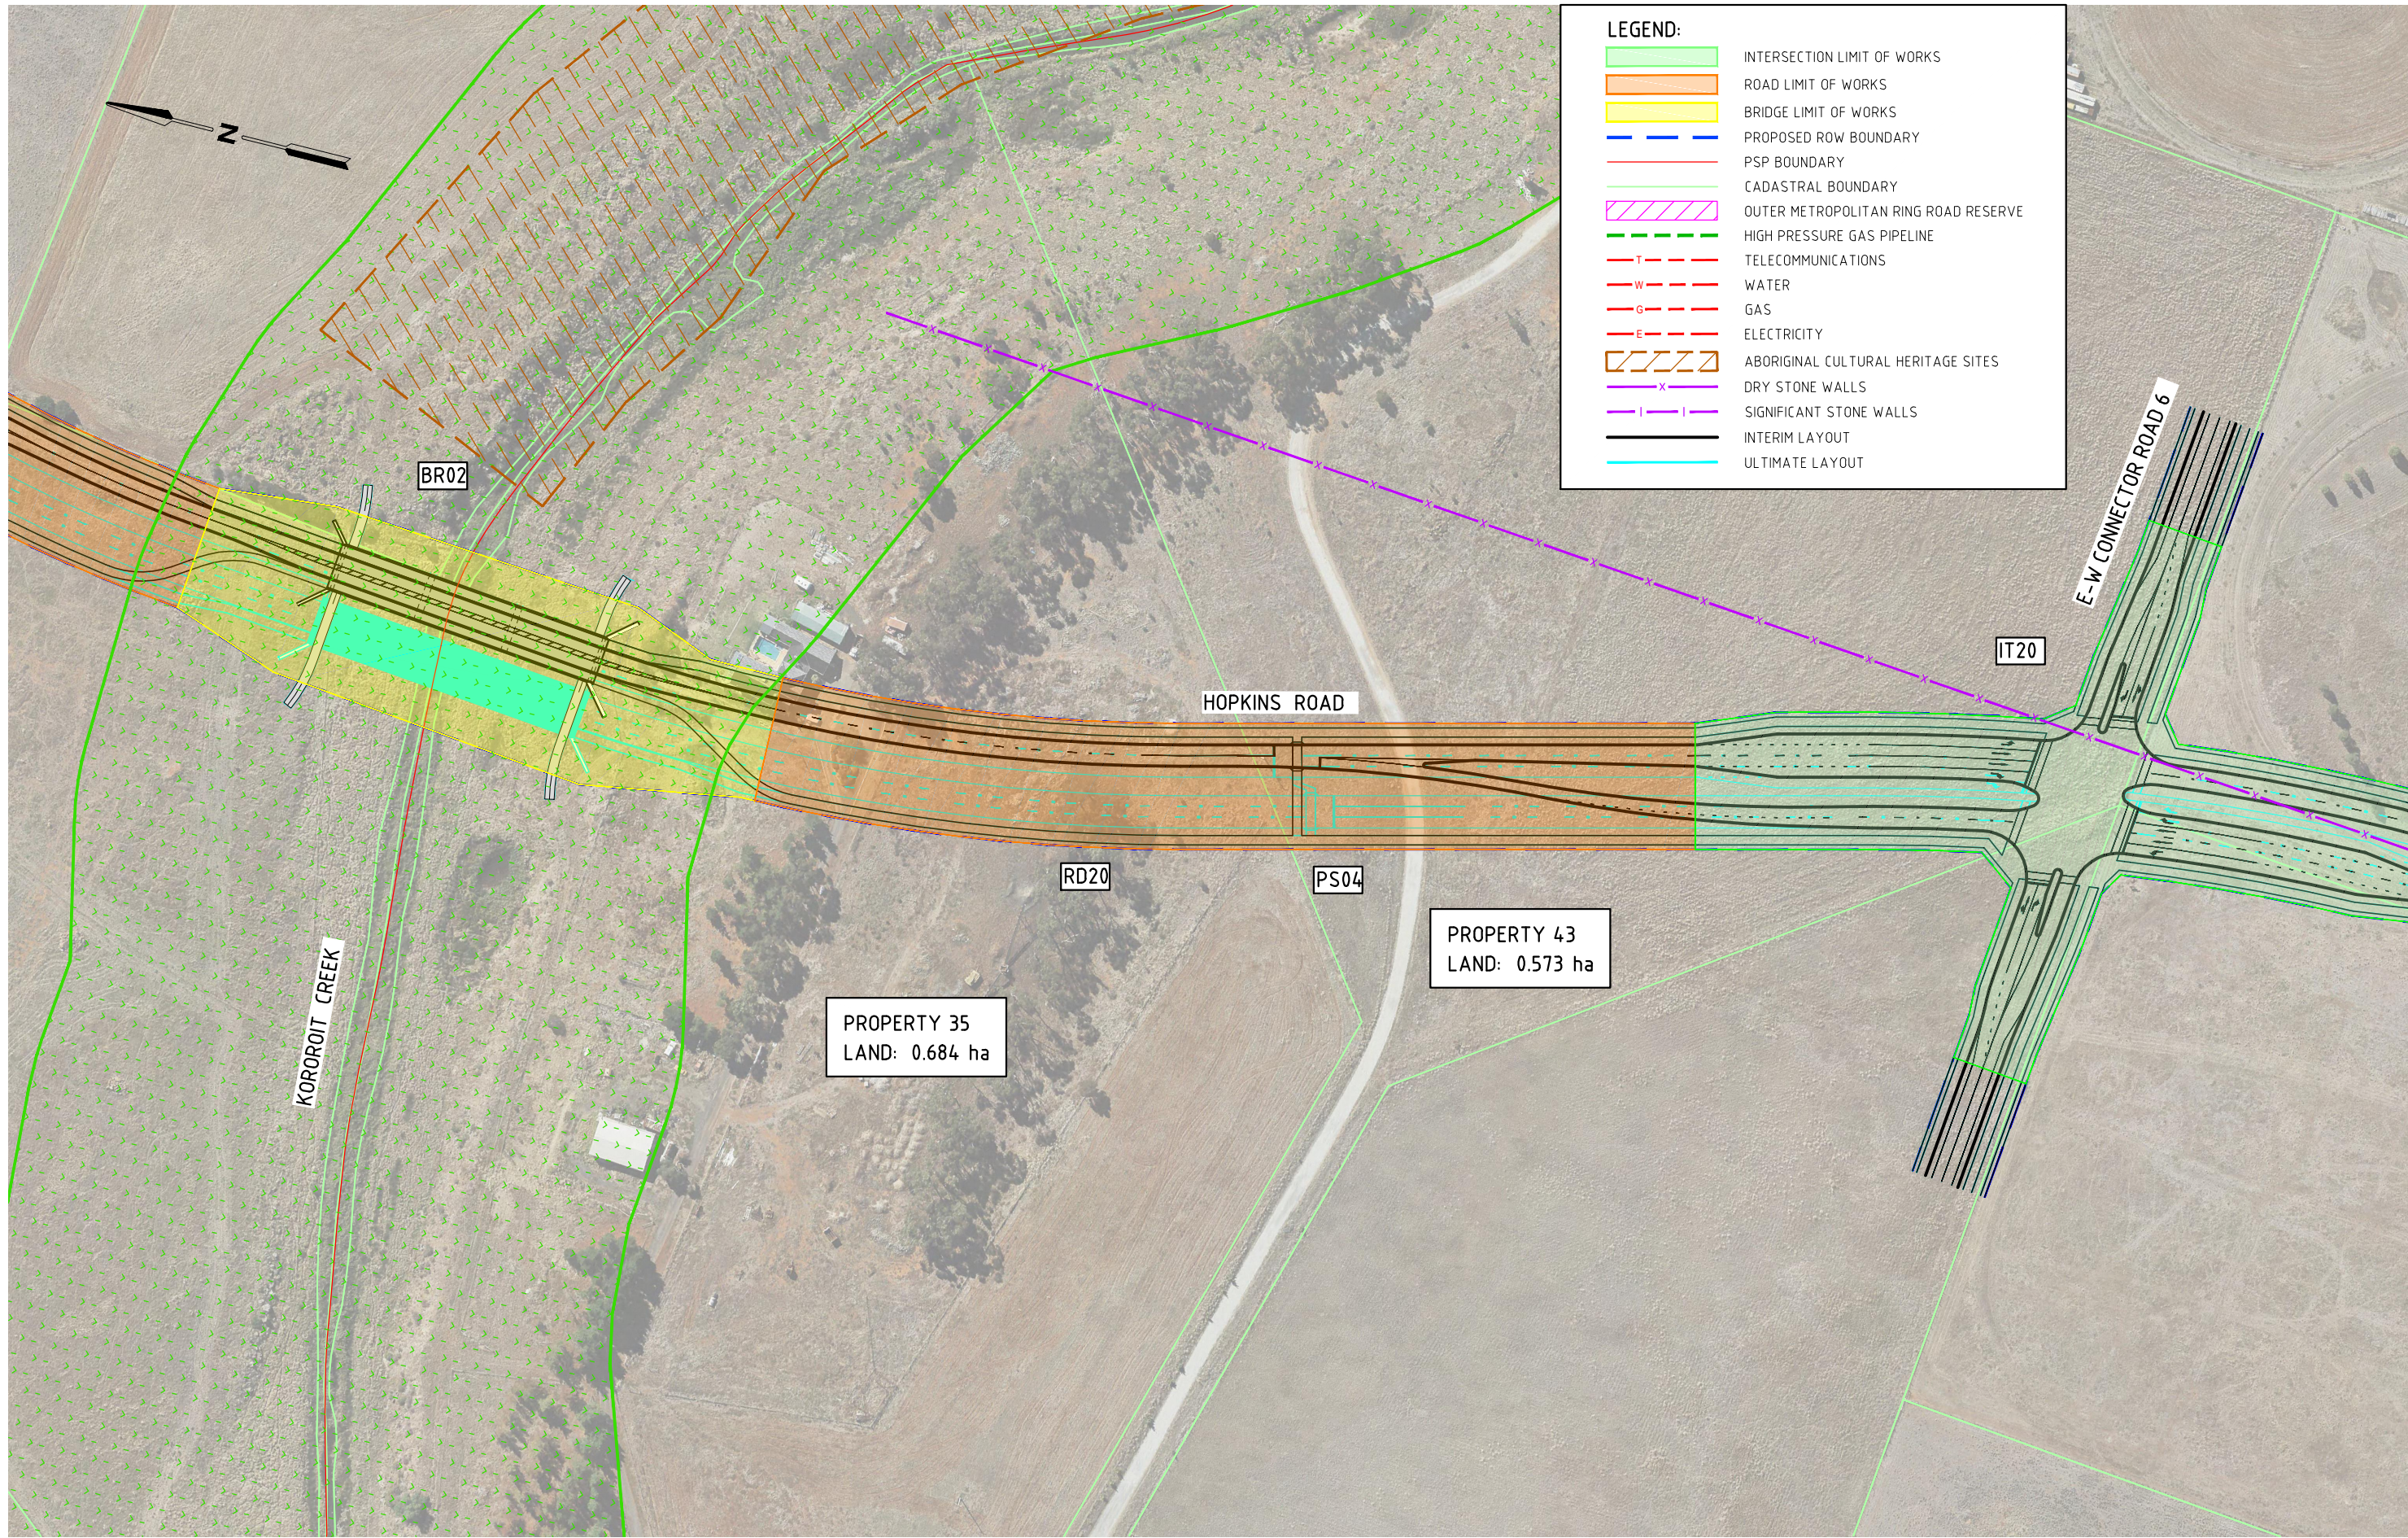


- LEGEND:
- INTERSECTION LIMIT OF WORKS
 - ROAD LIMIT OF WORKS
 - BRIDGE LIMIT OF WORKS
 - PROPOSED ROW BOUNDARY
 - PSP BOUNDARY
 - CADASTRAL BOUNDARY
 - OUTER METROPOLITAN RING ROAD RESERVE
 - HIGH PRESSURE GAS PIPELINE
 - TELECOMMUNICATIONS
 - WATER
 - GAS
 - ELECTRICITY
 - ABORIGINAL CULTURAL HERITAGE SITES
 - DRY STONE WALLS
 - SIGNIFICANT STONE WALLS
 - INTERIM LAYOUT
 - ULTIMATE LAYOUT

K:\Projects\30041240\CAD\DWG\30041240-00-099-1320[E].dwg

09 May 2016 12:13:45

ISSUE	DATE	AMENDMENT / ISSUE DESCRIPTION	APPROVAL
A	14.08.15	DRAFT ISSUE FOR COMMENT	D004
B	10.09.15	LAND TAKE AREAS ADDED	D006
C	12.02.16	INTERIM DESIGN SUBMISSION	D009
D	01.04.16	INTERIM DESIGN COMMENTS ADDRESSED	D010
E	09.05.16	FINAL DESIGN	D011

TITLE	NAME
DRAFTSMAN	J.P.
DRAFTING CHECK	M.S.
DESIGNER	G.C.
DESIGN CHECK	D.B.
PROJECT MANAGER	D.B.
PROJECT DIRECTOR	D.B.

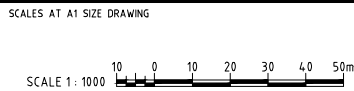

DESIGNER

SMC
SMC AUSTRALIA PTY LTD
ACN 965 475 149
LEVEL 10, 71 QUEENS ROAD
MELBOURNE VIC. 3004
PH 03 9514-1500 FAX 03 9514-1502

CLIENT

MPA METROPOLITAN PLANNING AUTHORITY

APPROVED DATE

PROJECT TITLE	PLUMPTON AND KOROROIT PSPs CITY OF MELTON
SCALE	AS SHOWN
DRAWING STATUS	PROJECT / DRAWING No. 30041240-00-099-1320
ISSUE	E