


OFFICER ROAD NETWORK - GENERAL LAYOUT PLANS

Amendment C149 to the Cardinia Planning Scheme

September 2011

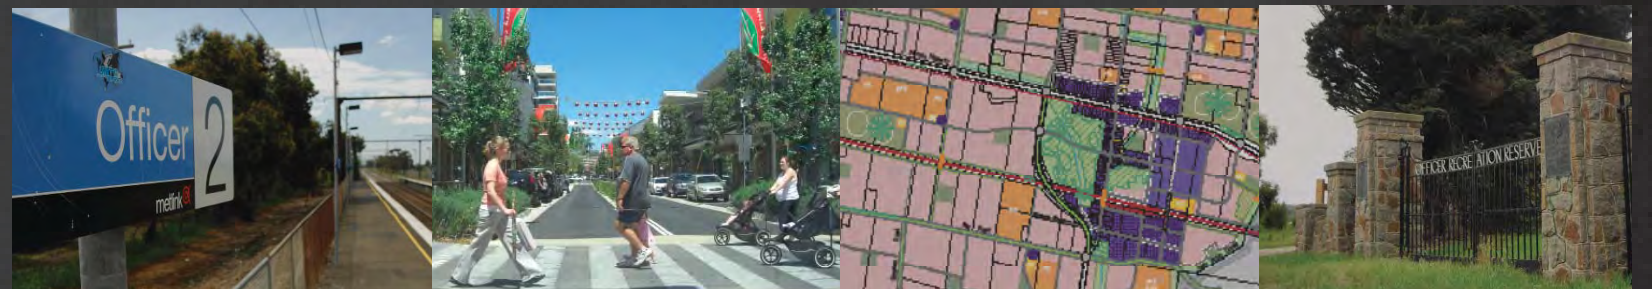

These plans form the basis of the Officer Development Contributions Plan (DCP) road items. Please refer to the *Officer Road Network - Intersection Layout Plans* book for signalised intersection items.

In the drawing set, the interim road network layout is shown in black lines, which indicates what is generally included in the DCP in terms of construction, unless otherwise specified in the DCP or Precinct Structure Plan (PSP).

The ultimate road layout is shown in a light blue line. This indicates the likely future configuration of each road, setting the right of way boundaries (road reservations) required to enable the ultimate road network to be delivered. These right of way boundaries (shown by the dark blue dotted line) are the basis of the PSP land use budget.

Please note:

The extent of works included in the intersection item is outlined by a pale blue line and dotted fill, clearly indicating the extent of the intersection relative to any adjacent road items.

The red dotted line indicates the 'cut' lines, indicating the extent of a road or intersection item.



Cardinia Shire Council

Henty Way, Pakenham

PO Box 7, Pakenham 3810

Phone 1300 787 624 Fax 03 5941 3784

www.cardinia.vic.gov.au

Prepared by SMEC for Cardinia Shire Council


Acknowledgements

Growth Areas Authority

VicRoads



Finalised: 28 September 2011

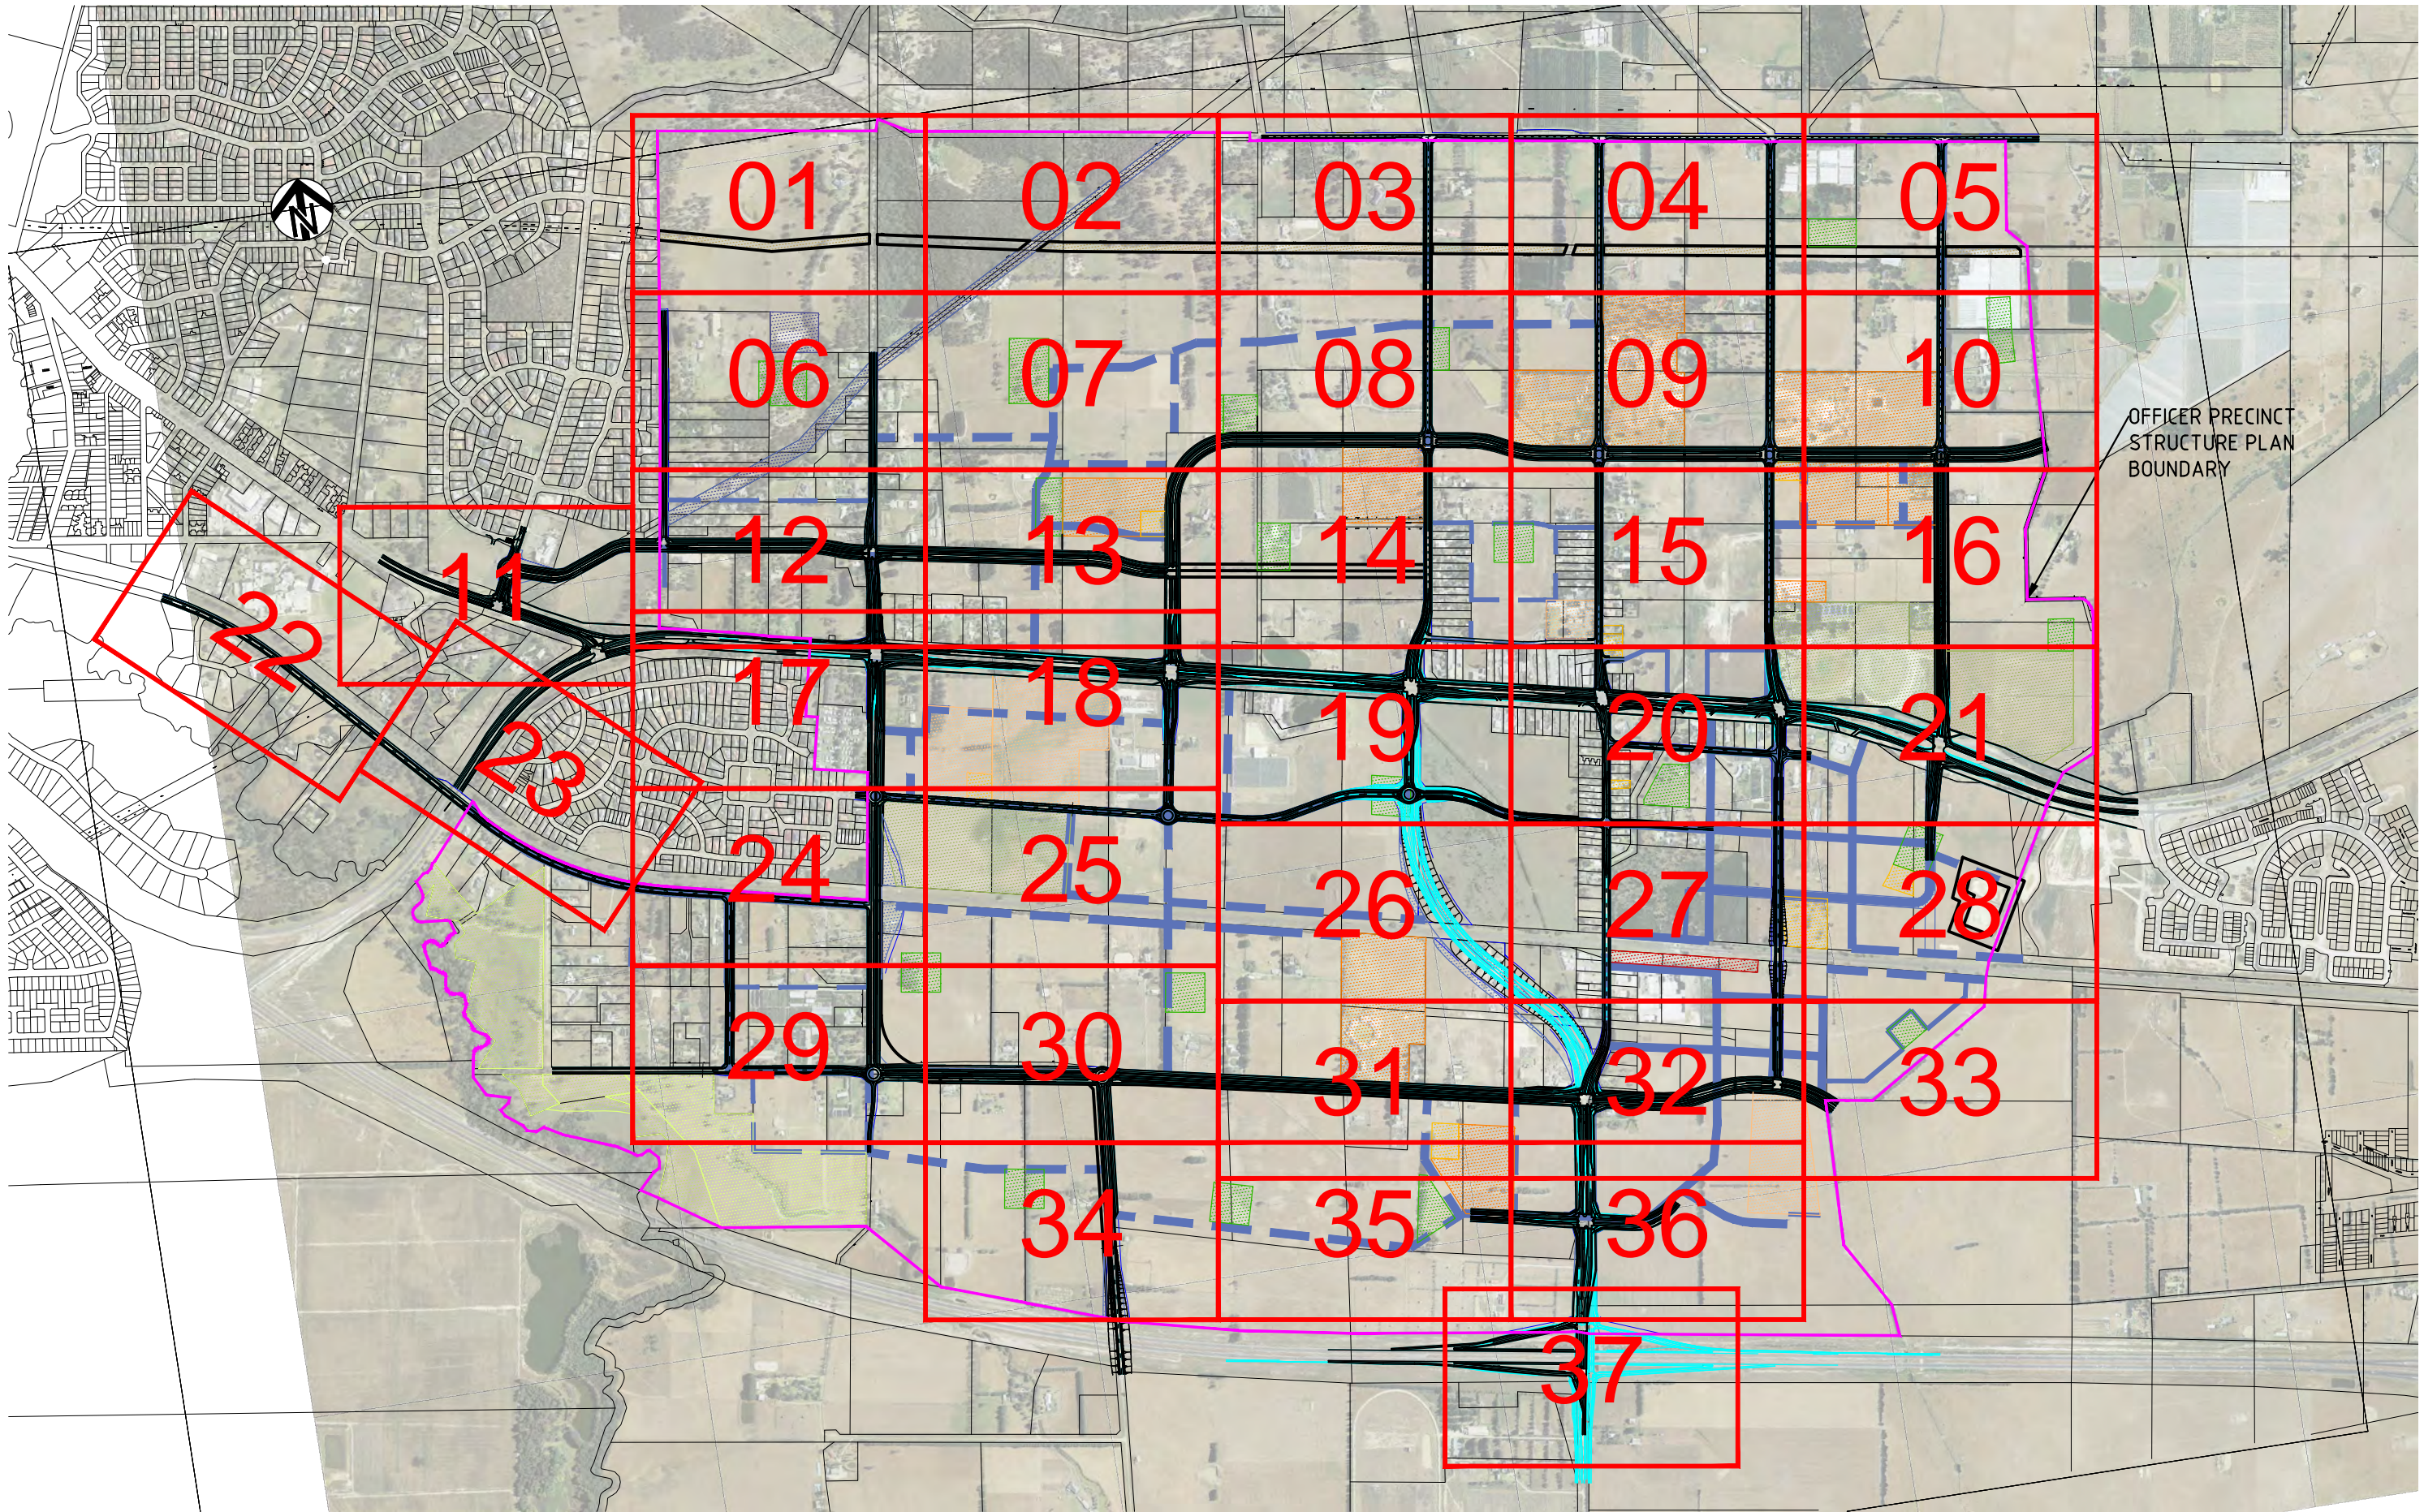

K:\Projects\3004608\DWG\3004608-SK100(B).dwg

28 Sep 2011 12:22:28

ISSUE	DATE	AMENDMENT / ISSUE DESCRIPTION	APPROVAL
A	24/06/2011	ISSUED FOR REVIEW	D001
B	3/08/2011	ISSUED FOR REVIEW	D002

LEGEND:	
	= DCP ROAD ITEM
	= DCP TYPICAL ROAD CROSS SECTION
	= DCP INTERSECTION ITEM
	= OPSP BOUNDARY
	INDENTED PARKING LOCATION SHOWN ARE INDICATIVE ONLY

TITLE	NAME
DRAFTSMAN	KJM
DRAFTING CHECK	DB
DESIGNER	RA
DESIGN CHECK	DB
PROJECT MANAGER	DB
PROJECT DIRECTOR	

SCALES AT A3 SIZE DRAWING	

DESIGNER	
SMEC AUSTRALIA PTY LTD	
ACN 065 475 169	
LEVEL 4, 71 QUEENS ROAD	
MELBOURNE VIC. 3004	
PH 03 9514-1500 FAX 03 9514-1502	

CLIENT	
CARDINIA	
APPROVED	DATE

PROJECT TITLE	
CARDINIA SHIRE COUNCIL OFFICER PRECINCT STRUCTURE PLAN GENERAL LAYOUT KEY PLAN	
SCALE	DRAWING STATUS
NTS	PRELIMINARY
PROJECT / DRAWING No.	ISSUE
3004608-SK100	B




K:\Projects\3004608\DWG\3004608-SK101(C).dwg

28 Sep 2011 12:22:48

ISSUE	DATE	AMENDMENT / ISSUE DESCRIPTION	APPROVAL
A	24/06/2011	ISSUED FOR REVIEW	D001
B	3/08/2011	ISSUED FOR REVIEW	D002
C	20/09/2011	ISSUED FOR REVIEW	D003

LEGEND:
RD27b = DCP ROAD ITEM
④ = DCP TYPICAL ROAD CROSS SECTION
IN03b = DCP INTERSECTION ITEM
=OPSP BOUNDARY
INDENTED PARKING LOCATION SHOWN
ARE INDICATIVE ONLY

TITLE	NAME
DRAFTSMAN	KJM
DRAFTING CHECK	DB
DESIGNER	RA
DESIGN CHECK	DB
PROJECT MANAGER	DB
PROJECT DIRECTOR	

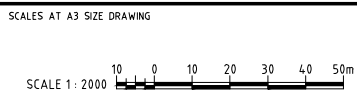

DESIGNER


SMEC
SMEC AUSTRALIA PTY LTD
ACN 065 475 149
LEVEL 4, 71 QUEENS ROAD
MELBOURNE VIC. 3004
PH 03 9514-1500 FAX 03 9514-1502

CLIENT

CARDINIA

APPROVED DATE

PROJECT TITLE			
CARDINIA SHIRE COUNCIL OFFICER PRECINCT STRUCTURE PLAN GENERAL LAYOUT SHEET 1			
SCALE	DRAWING STATUS	PROJECT / DRAWING No.	ISSUE
AS SHOWN	PRELIMINARY	3004608-SK101	C

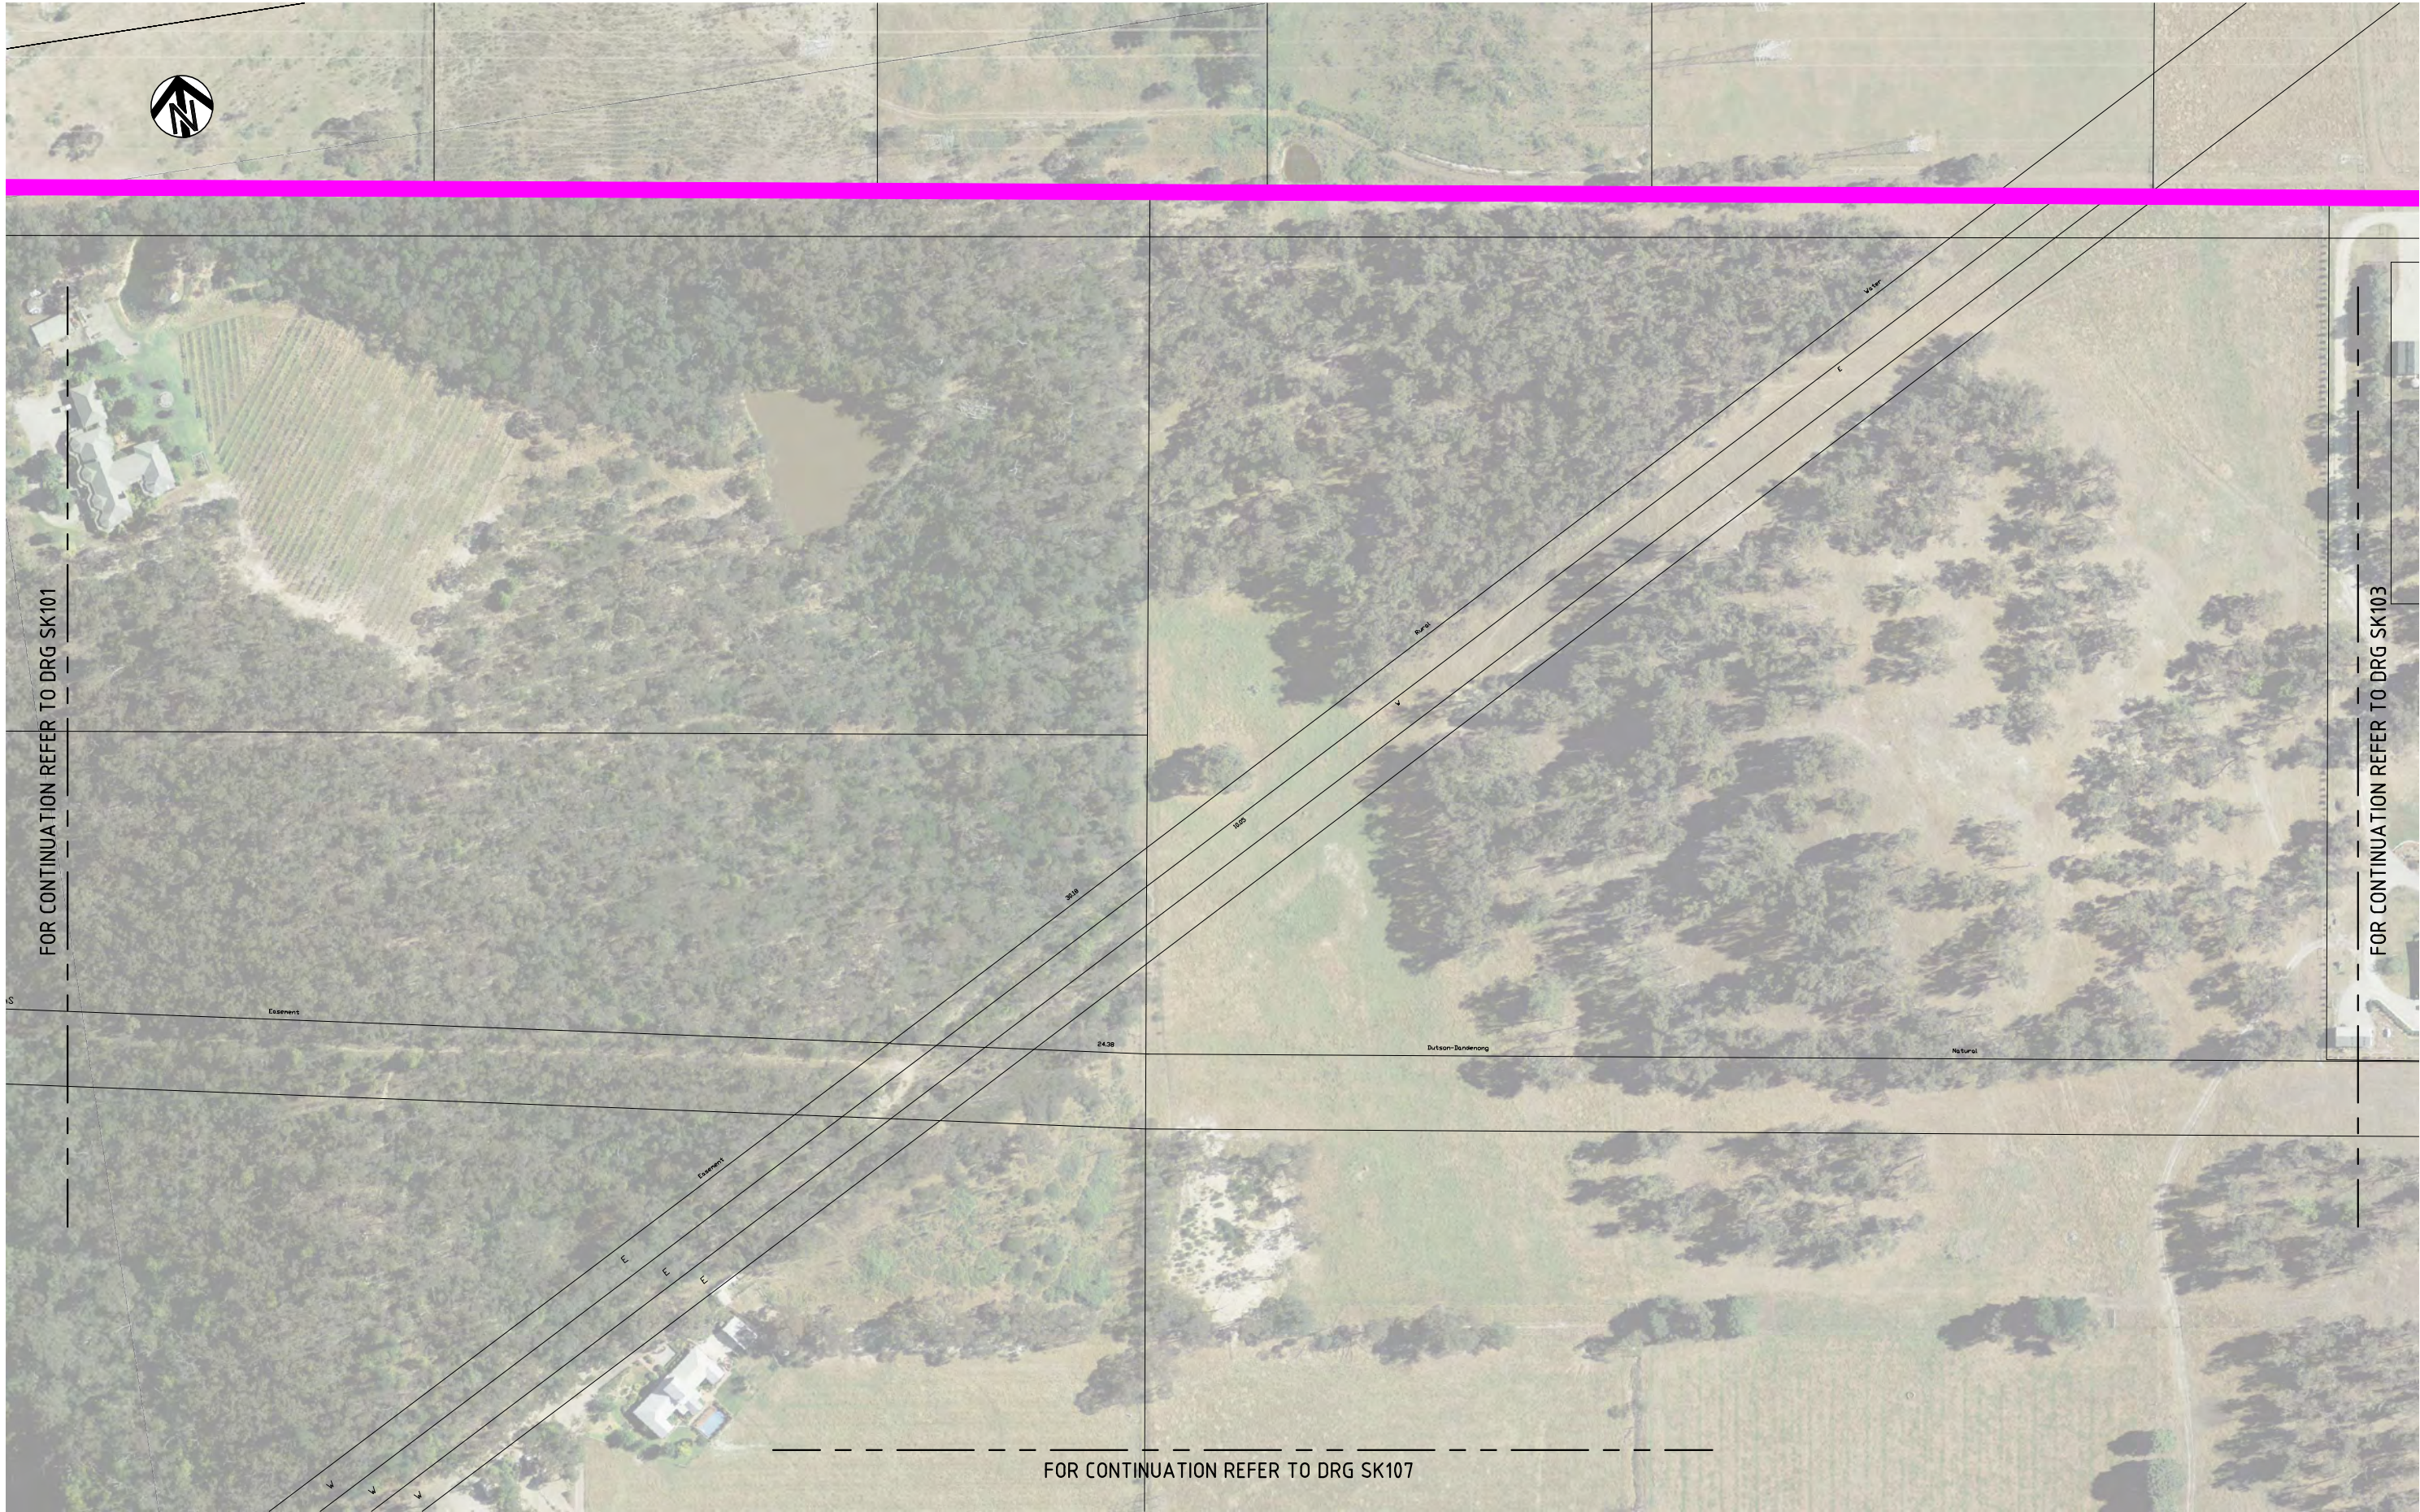


K:\Projects\3004608\DWG\3004608-SK102[C].dwg

28 Sep 2011 12:23:04

ISSUE	DATE	AMENDMENT / ISSUE DESCRIPTION	APPROVAL
A	24/06/2011	ISSUED FOR REVIEW	D001
B	3/08/2011	ISSUED FOR REVIEW	D002
C	20/09/2011	ISSUED FOR REVIEW	D003

LEGEND:
RD27b = DCP ROAD ITEM
④ = DCP TYPICAL ROAD CROSS SECTION
IN03b = DCP INTERSECTION ITEM
— = OPSP BOUNDARY
INDENTED PARKING LOCATION SHOWN
ARE INDICATIVE ONLY

TITLE	NAME
DRAFTSMAN	KJM
DRAFTING CHECK	DB
DESIGNER	RA
DESIGN CHECK	DB
PROJECT MANAGER	DB
PROJECT DIRECTOR	

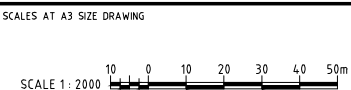

DESIGNER


SMEC AUSTRALIA PTY LTD
ACN 065 475 149
LEVEL 4, 71 QUEENS ROAD
MELBOURNE VIC. 3004
PH 03 9514-1500 FAX 03 9514-1502

CLIENT

CARDINIA

APPROVED DATE

PROJECT TITLE			
CARDINIA SHIRE COUNCIL OFFICER PRECINCT STRUCTURE PLAN GENERAL LAYOUT SHEET 2			
SCALE	DRAWING STATUS	PROJECT / DRAWING No.	ISSUE
AS SHOWN	PRELIMINARY	3004608-SK102	C

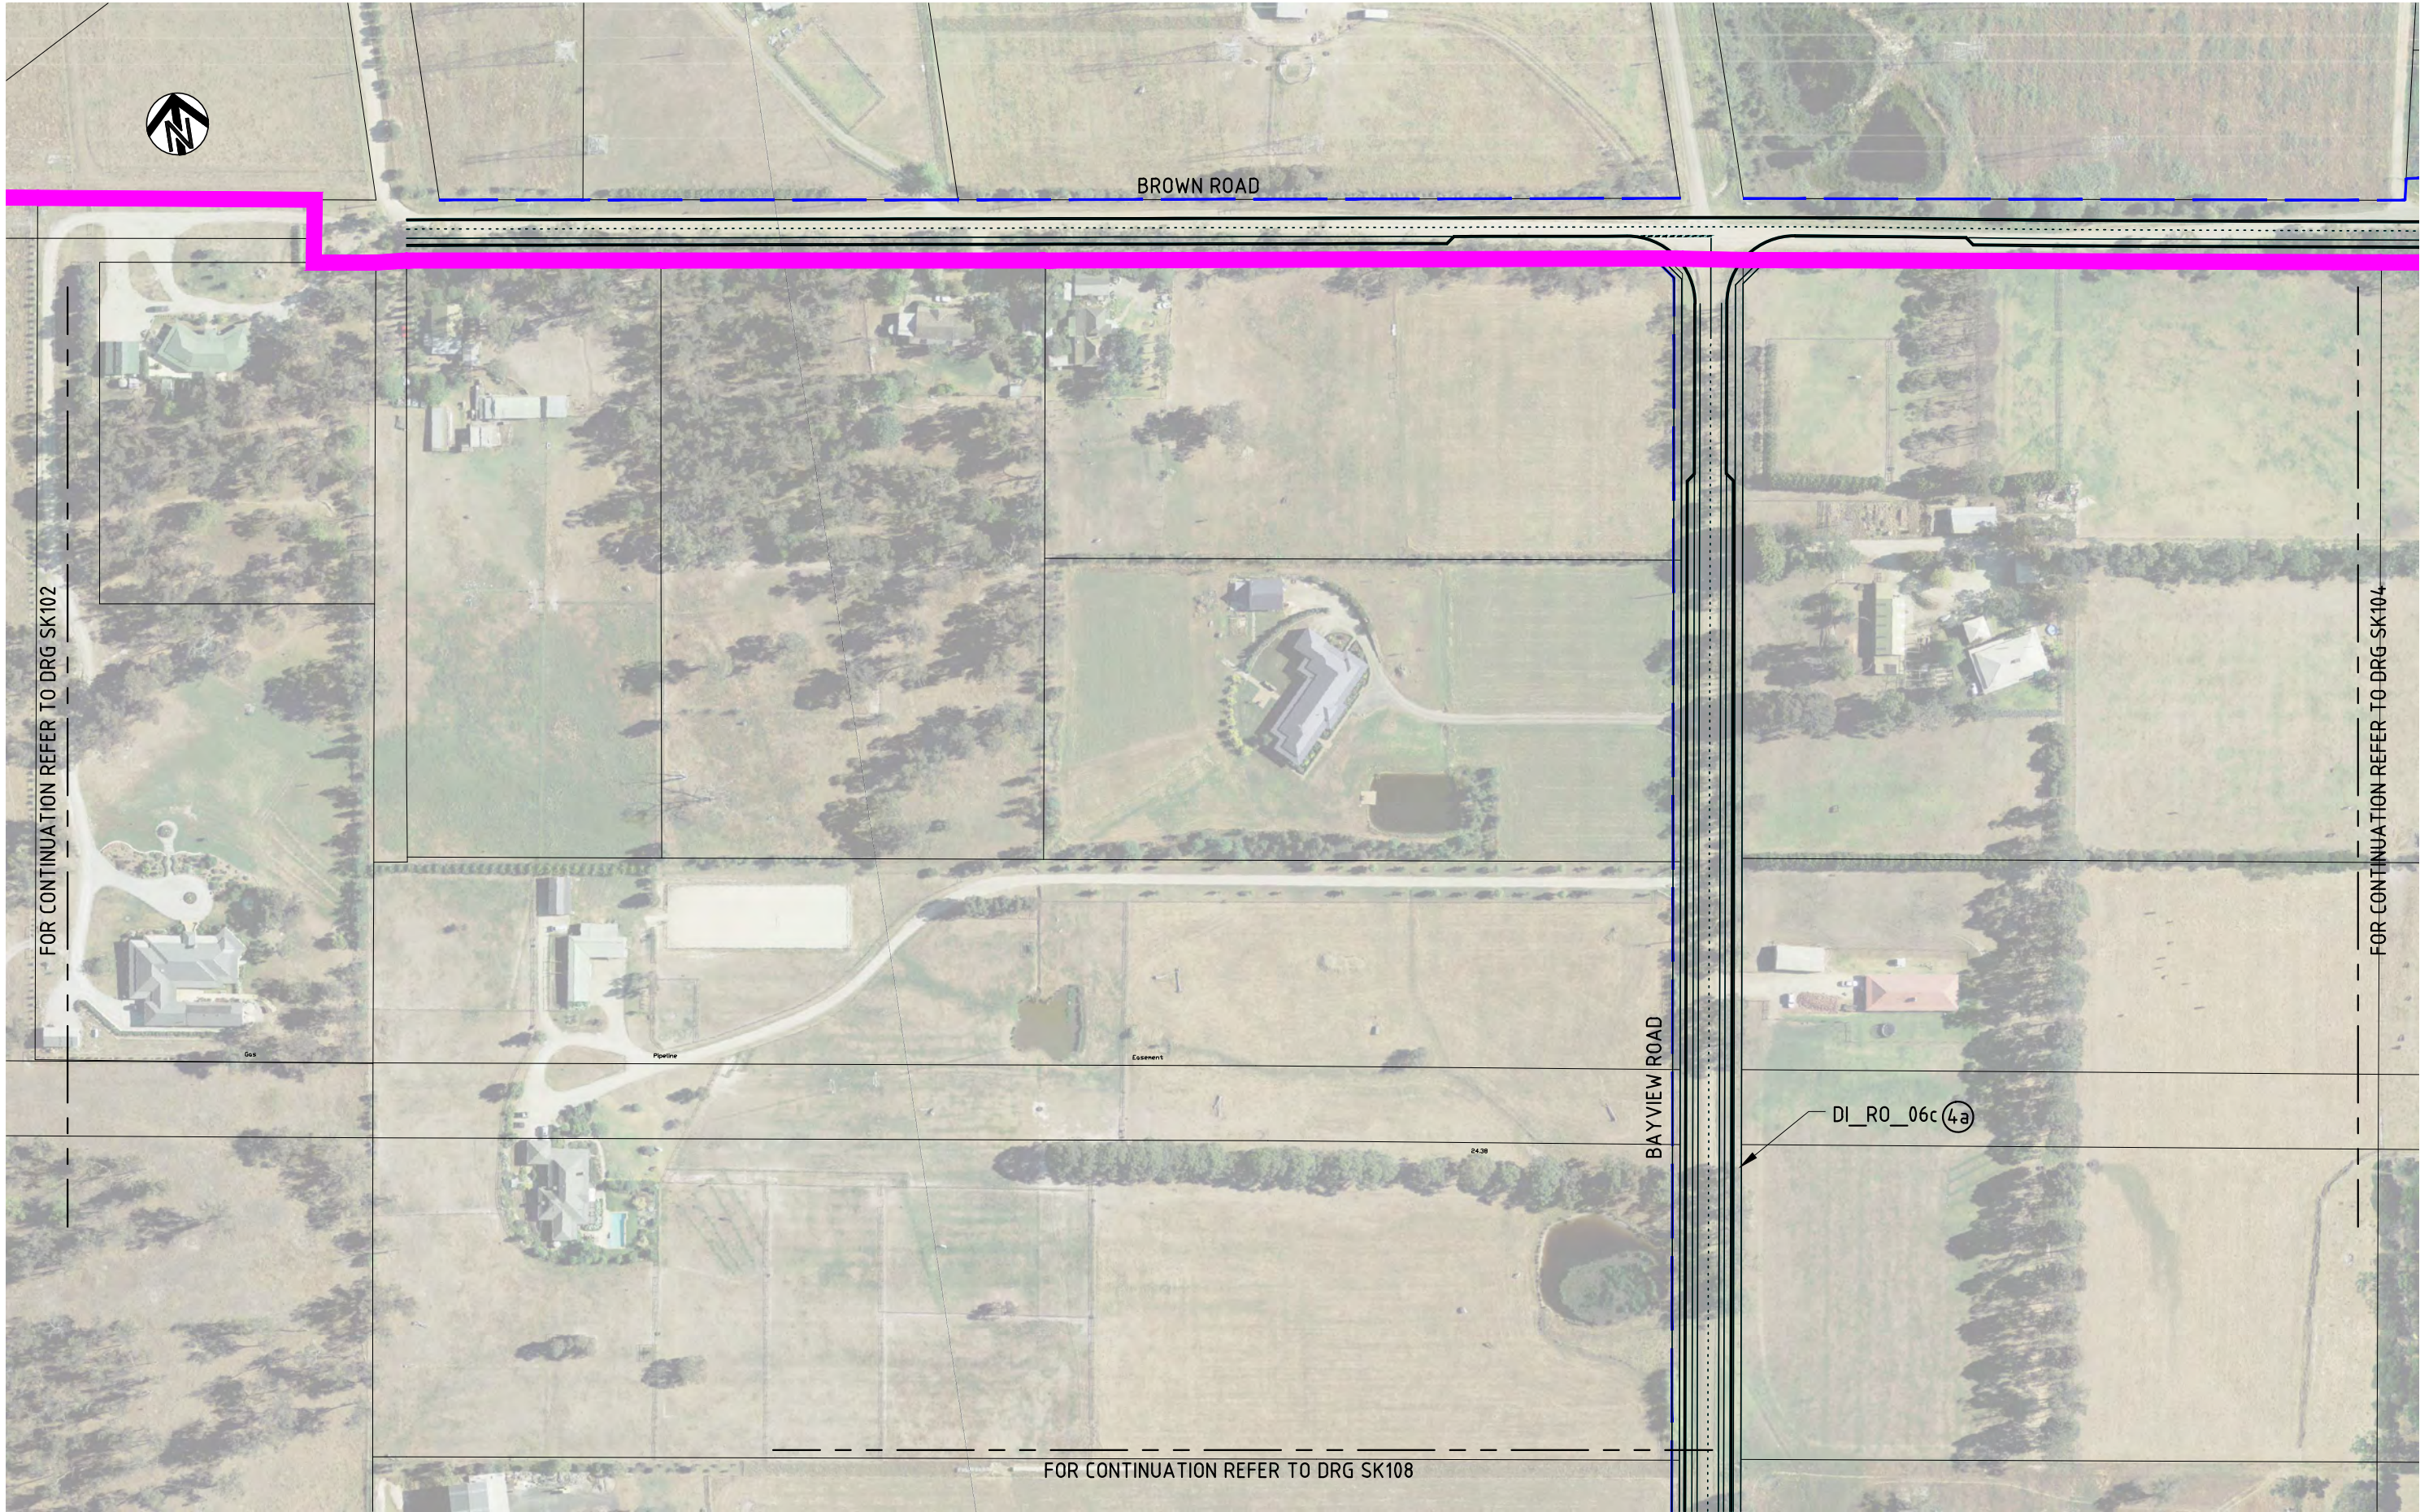


K:\Projects\3004608\DWG\3004608-SK103[C].dwg

28 Sep 2011 12:23:23

ISSUE	DATE	AMENDMENT / ISSUE DESCRIPTION	APPROVAL
A	24/06/2011	ISSUED FOR REVIEW	D001
B	3/08/2011	ISSUED FOR REVIEW	D002
C	20/09/2011	ISSUED FOR REVIEW	D003

LEGEND:
RD27b = DCP ROAD ITEM
④ = DCP TYPICAL ROAD CROSS SECTION
IN03b = DCP INTERSECTION ITEM
=OPSP BOUNDARY
INDENTED PARKING LOCATION SHOWN
ARE INDICATIVE ONLY

TITLE	NAME
DRAFTSMAN	KJM
DRAFTING CHECK	DB
DESIGNER	RA
DESIGN CHECK	DB
PROJECT MANAGER	DB
PROJECT DIRECTOR	

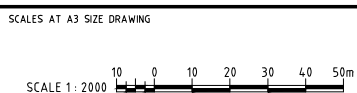

DESIGNER

SMEC AUSTRALIA PTY LTD
ACN 065 475 149
LEVEL 4, 71 QUEENS ROAD
MELBOURNE VIC. 3004
PH 03 9514-1500 FAX 03 9514-1502


CLIENT

CARDINIA

APPROVED DATE




PROJECT TITLE			
CARDINIA SHIRE COUNCIL OFFICER PRECINCT STRUCTURE PLAN GENERAL LAYOUT SHEET 3			
SCALE	DRAWING STATUS	PROJECT / DRAWING No.	ISSUE
AS SHOWN	PRELIMINARY	3004608-SK103	C

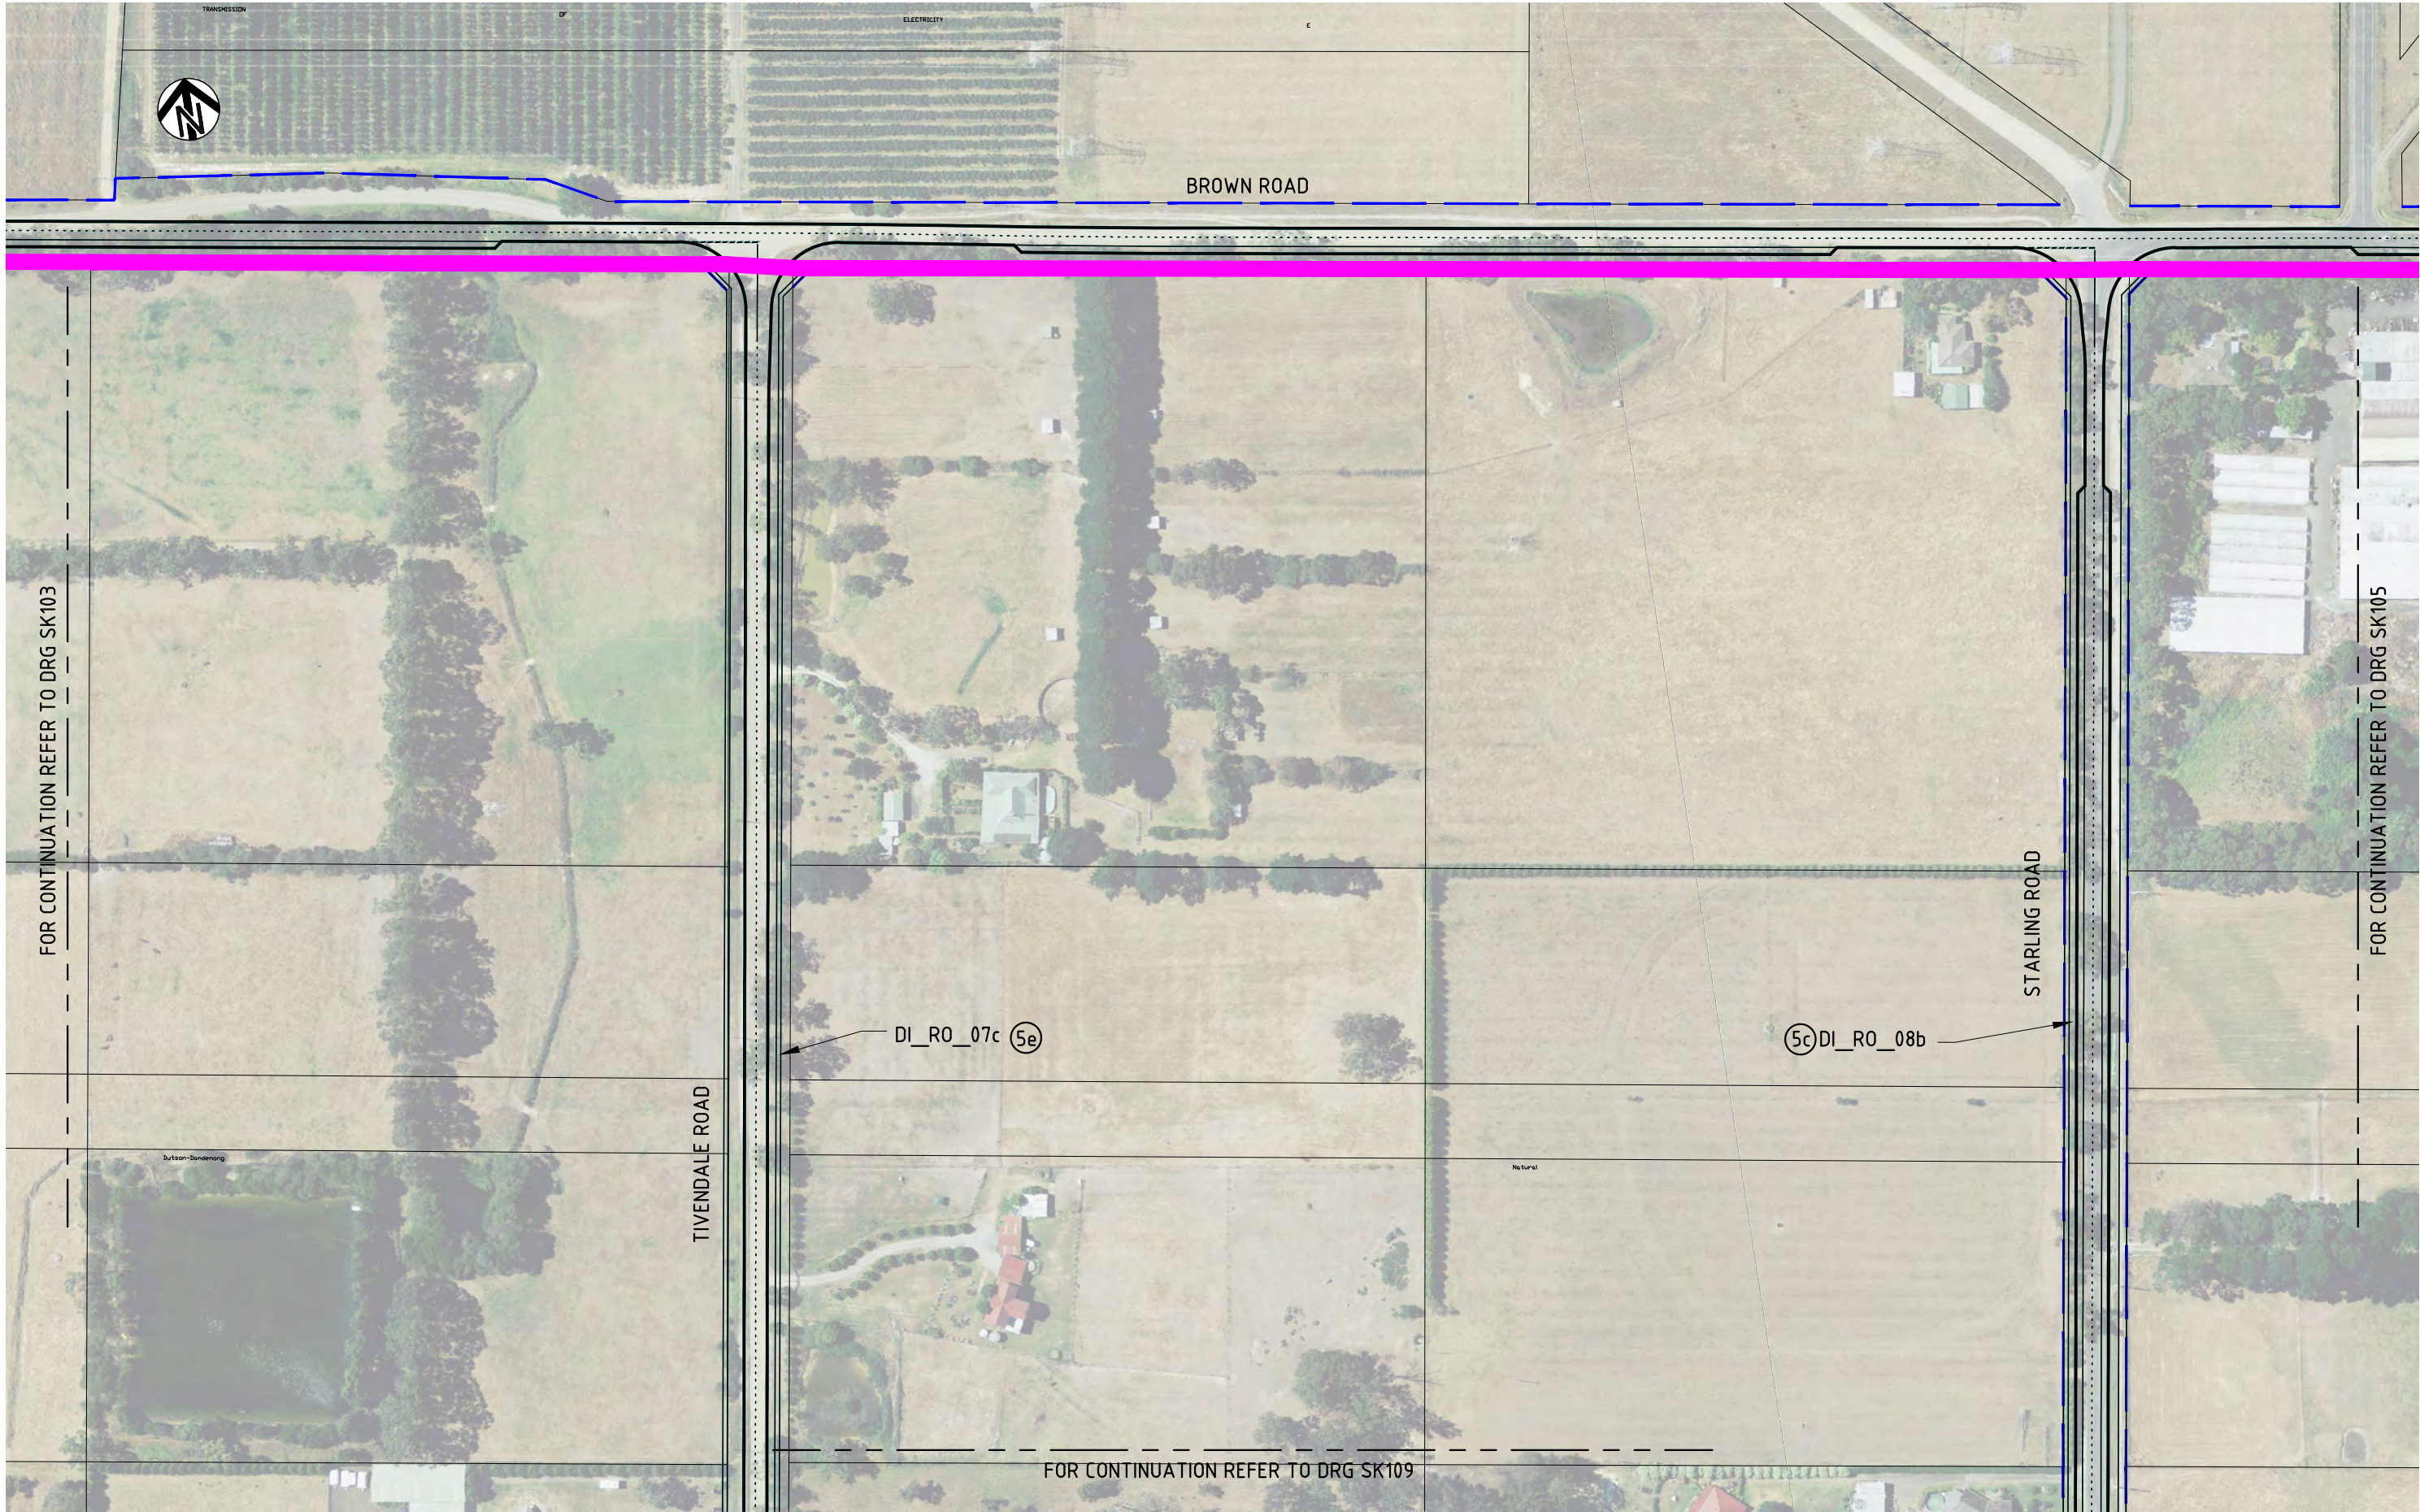
150 mm ON ORIGINAL



K:\Projects\3004608\DWG\3004608-SK104[C].dwg

28 Sep 2011 12:23:46

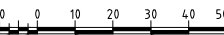ISSUE	DATE	AMENDMENT / ISSUE DESCRIPTION	APPROVAL	LEGEND:	TITLE	NAME	DESIGNER	CLIENT	PROJECT TITLE
A	24/06/2011	ISSUED FOR REVIEW	D001	RD27b = DCP ROAD ITEM	DRAFTSMAN	KJM	 SMEC AUSTRALIA PTY LTD ACN 065 475 149 LEVEL 4, 71 QUEENS ROAD MELBOURNE VIC. 3004 PH 03 9514-1500 FAX 03 9514-1502	 CARDINIA	CARDINIA SHIRE COUNCIL OFFICER PRECINCT STRUCTURE PLAN GENERAL LAYOUT SHEET 4
B	3/08/2011	ISSUED FOR REVIEW	D002	(5c) = DCP TYPICAL ROAD CROSS SECTION	DRAFTING CHECK	DB			
C	20/09/2011	ISSUED FOR REVIEW	D003	IN03b = DCP INTERSECTION ITEM	DESIGNER	RA			
				(Magenta line) = OPSP BOUNDARY	DESIGN CHECK	DB			
				INDENTED PARKING LOCATION SHOWN ARE INDICATIVE ONLY	PROJECT MANAGER	DB			
					PROJECT DIRECTOR				
					SCALES AT A3 SIZE DRAWING				
					SCALE 1:2000 				
							APPROVED	DATE	
							AS SHOWN	DRAWING STATUS	PROJECT / DRAWING No.
								PRELIMINARY	3004608-SK104
									ISSUE
									C

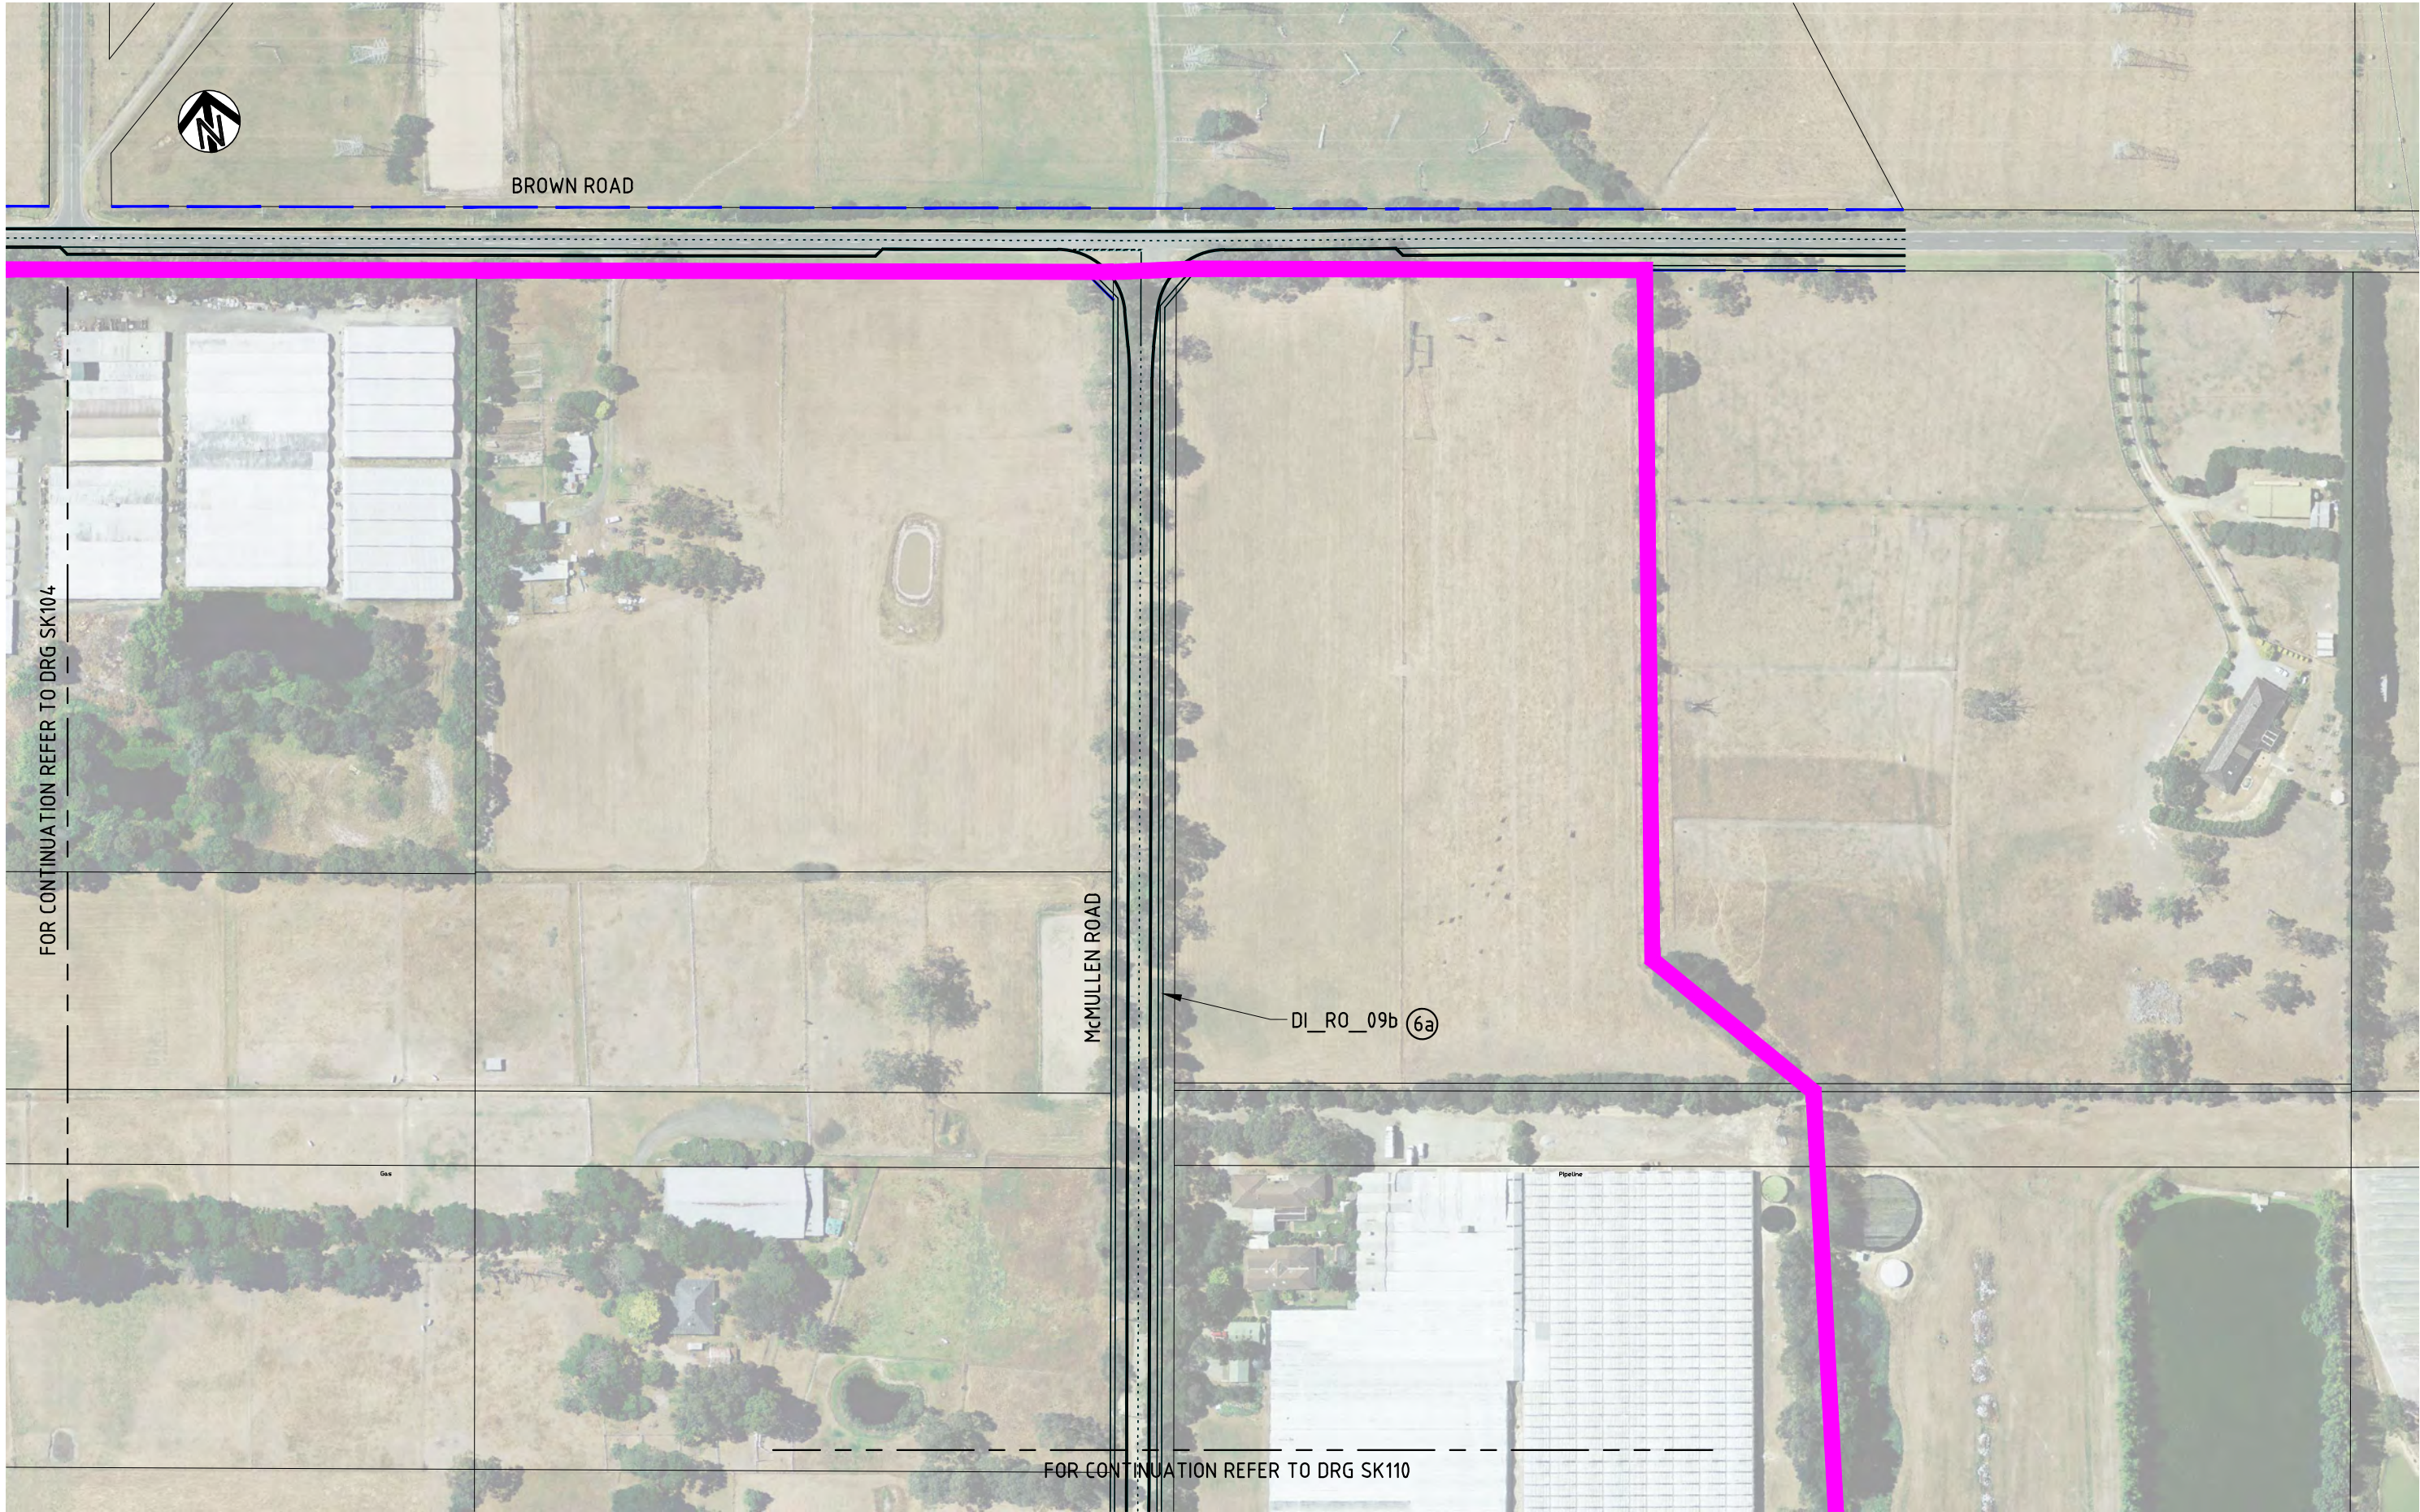


K:\Projects\3004608\DWG\3004608-SK105(C).dwg

28 Sep 2011 12:24:08

ISSUE	DATE	AMENDMENT / ISSUE DESCRIPTION	APPROVAL
A	24/06/2011	ISSUED FOR REVIEW	D001
B	3/08/2011	ISSUED FOR REVIEW	D002
C	20/09/2011	ISSUED FOR REVIEW	D003

LEGEND:
RD27b = DCP ROAD ITEM
⑥ = DCP TYPICAL ROAD CROSS SECTION
DI03b = DCP INTERSECTION ITEM
Magenta line = OPSP BOUNDARY
Indented parking location shown are indicative only

TITLE	NAME
DRAFTSMAN	KJM
DRAFTING CHECK	DB
DESIGNER	RA
DESIGN CHECK	DB
PROJECT MANAGER	DB
PROJECT DIRECTOR	

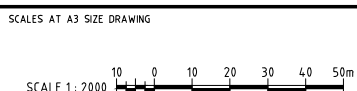

DESIGNER

SMEC AUSTRALIA PTY LTD
ACN 065 475 149
LEVEL 4, 71 QUEENS ROAD
MELBOURNE VIC. 3004
PH 03 9514-1500 FAX 03 9514-1502

CLIENT

CARDINIA

APPROVED DATE

PROJECT TITLE			
CARDINIA SHIRE COUNCIL OFFICER PRECINCT STRUCTURE PLAN GENERAL LAYOUT SHEET 5			
SCALE	DRAWING STATUS	PROJECT / DRAWING No.	ISSUE
AS SHOWN	PRELIMINARY	3004608-SK105	C

150 mm ON ORIGINAL




K:\Projects\3004608\DWG\3004608-SK106(C).dwg

28 Sep 2011 12:24:30

ISSUE	DATE	AMENDMENT / ISSUE DESCRIPTION	APPROVAL
A	24/06/2011	ISSUED FOR REVIEW	D001
B	3/08/2011	ISSUED FOR REVIEW	D002
C	20/09/2011	ISSUED FOR REVIEW	D003

LEGEND:
RD27b = DCP ROAD ITEM
④ = DCP TYPICAL ROAD CROSS SECTION
WD3b = DCP INTERSECTION ITEM
=OPSP BOUNDARY
INDENTED PARKING LOCATION SHOWN
ARE INDICATIVE ONLY

TITLE	NAME
DRAFTSMAN	KJM
DRAFTING CHECK	DB
DESIGNER	RA
DESIGN CHECK	DB
PROJECT MANAGER	DB
PROJECT DIRECTOR	

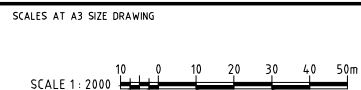

DESIGNER

SMEC AUSTRALIA PTY LTD
ACN 065 475 149
LEVEL 4, 71 QUEENS ROAD
MELBOURNE VIC. 3004
PH 03 9514-1500 FAX 03 9514-1502

CLIENT
APPROVED
DATE

PROJECT TITLE			
CARDINIA SHIRE COUNCIL OFFICER PRECINCT STRUCTURE PLAN GENERAL LAYOUT SHEET 6			
SCALE	DRAWING STATUS	PROJECT / DRAWING No.	ISSUE
AS SHOWN	PRELIMINARY	3004608-SK106	C




K:\Projects\3004608\DWG\3004608-SK107(C).dwg

28 Sep 2011 12:24:51

ISSUE	DATE	AMENDMENT / ISSUE DESCRIPTION	APPROVAL
A	24/06/2011	ISSUED FOR REVIEW	D001
B	3/08/2011	ISSUED FOR REVIEW	D002
C	20/09/2011	ISSUED FOR REVIEW	D003

LEGEND:
RD27b = DCP ROAD ITEM
③ = DCP TYPICAL ROAD CROSS SECTION
IN03b = DCP INTERSECTION ITEM
=OPSP BOUNDARY
INDENTED PARKING LOCATION SHOWN
ARE INDICATIVE ONLY

TITLE	NAME
DRAFTSMAN	KJM
DRAFTING CHECK	DB
DESIGNER	RA
DESIGN CHECK	DB
PROJECT MANAGER	DB
PROJECT DIRECTOR	

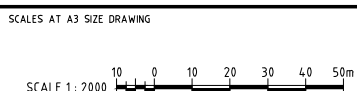

DESIGNER


SMEC AUSTRALIA PTY LTD
ACN 065 475 149
LEVEL 4, 71 QUEENS ROAD
MELBOURNE VIC. 3004
PH 03 9514-1500 FAX 03 9514-1502

CLIENT

CARDINIA

APPROVED DATE

PROJECT TITLE			
CARDINIA SHIRE COUNCIL OFFICER PRECINCT STRUCTURE PLAN GENERAL LAYOUT SHEET 7			
SCALE	DRAWING STATUS	PROJECT / DRAWING No.	ISSUE
AS SHOWN	PRELIMINARY	3004608-SK107	C

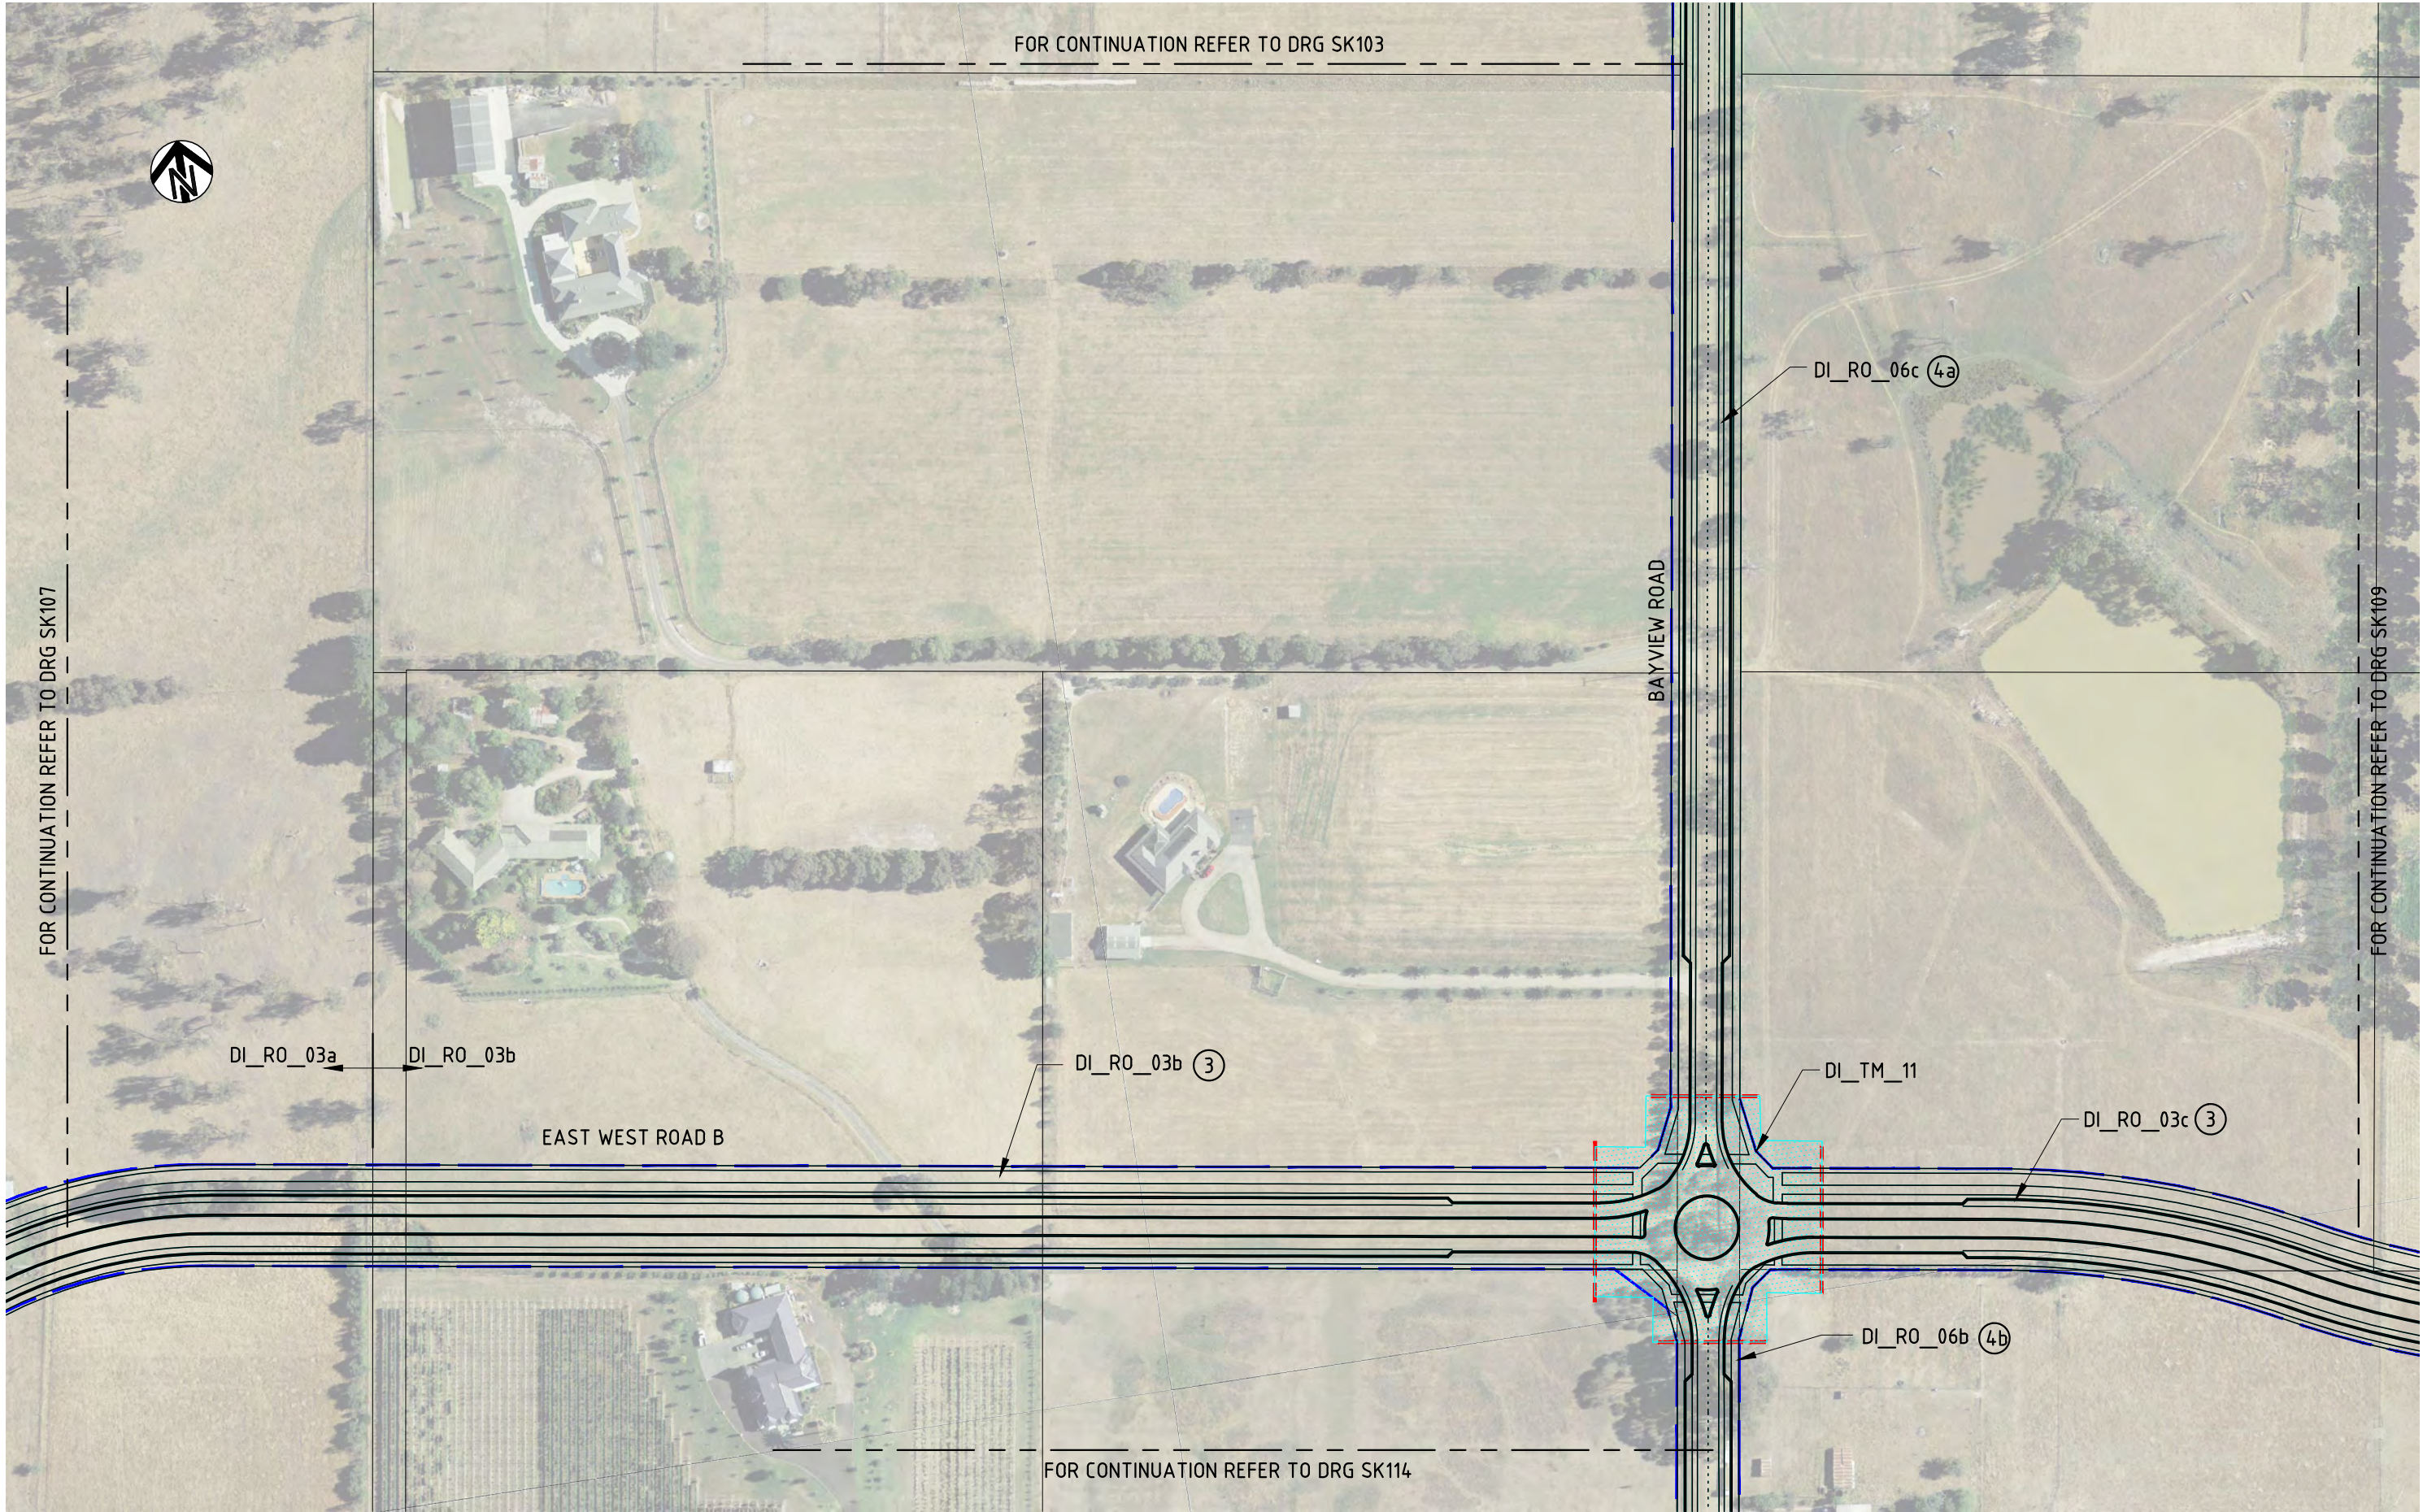


K:\Projects\3004608\DWG\3004608-SK108(C).dwg

28 Sep 2011 12:25:13

ISSUE	DATE	AMENDMENT / ISSUE DESCRIPTION	APPROVAL
A	24/06/2011	ISSUED FOR REVIEW	D001
B	3/08/2011	ISSUED FOR REVIEW	D002
C	20/09/2011	ISSUED FOR REVIEW	D003

LEGEND:
RD27b = DCP ROAD ITEM
③ = DCP TYPICAL ROAD CROSS SECTION
DI03b = DCP INTERSECTION ITEM
=OPSP BOUNDARY
INDENTED PARKING LOCATION SHOWN
ARE INDICATIVE ONLY

TITLE	NAME
DRAFTSMAN	KJM
DRAFTING CHECK	DB
DESIGNER	RA
DESIGN CHECK	DB
PROJECT MANAGER	DB
PROJECT DIRECTOR	

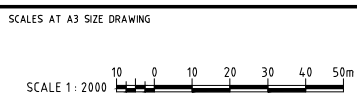

DESIGNER

SMEC AUSTRALIA PTY LTD
ACN 065 475 149
LEVEL 4, 71 QUEENS ROAD
MELBOURNE VIC. 3004
PH 03 9514-1500 FAX 03 9514-1502


CLIENT

CARDINIA

APPROVED DATE

PROJECT TITLE	SCALE	DRAWING STATUS	PROJECT / DRAWING No.	ISSUE
CARDINIA SHIRE COUNCIL OFFICER PRECINCT STRUCTURE PLAN GENERAL LAYOUT SHEET 8	AS SHOWN	PRELIMINARY	3004608-SK108	C

150 mm ON ORIGINAL

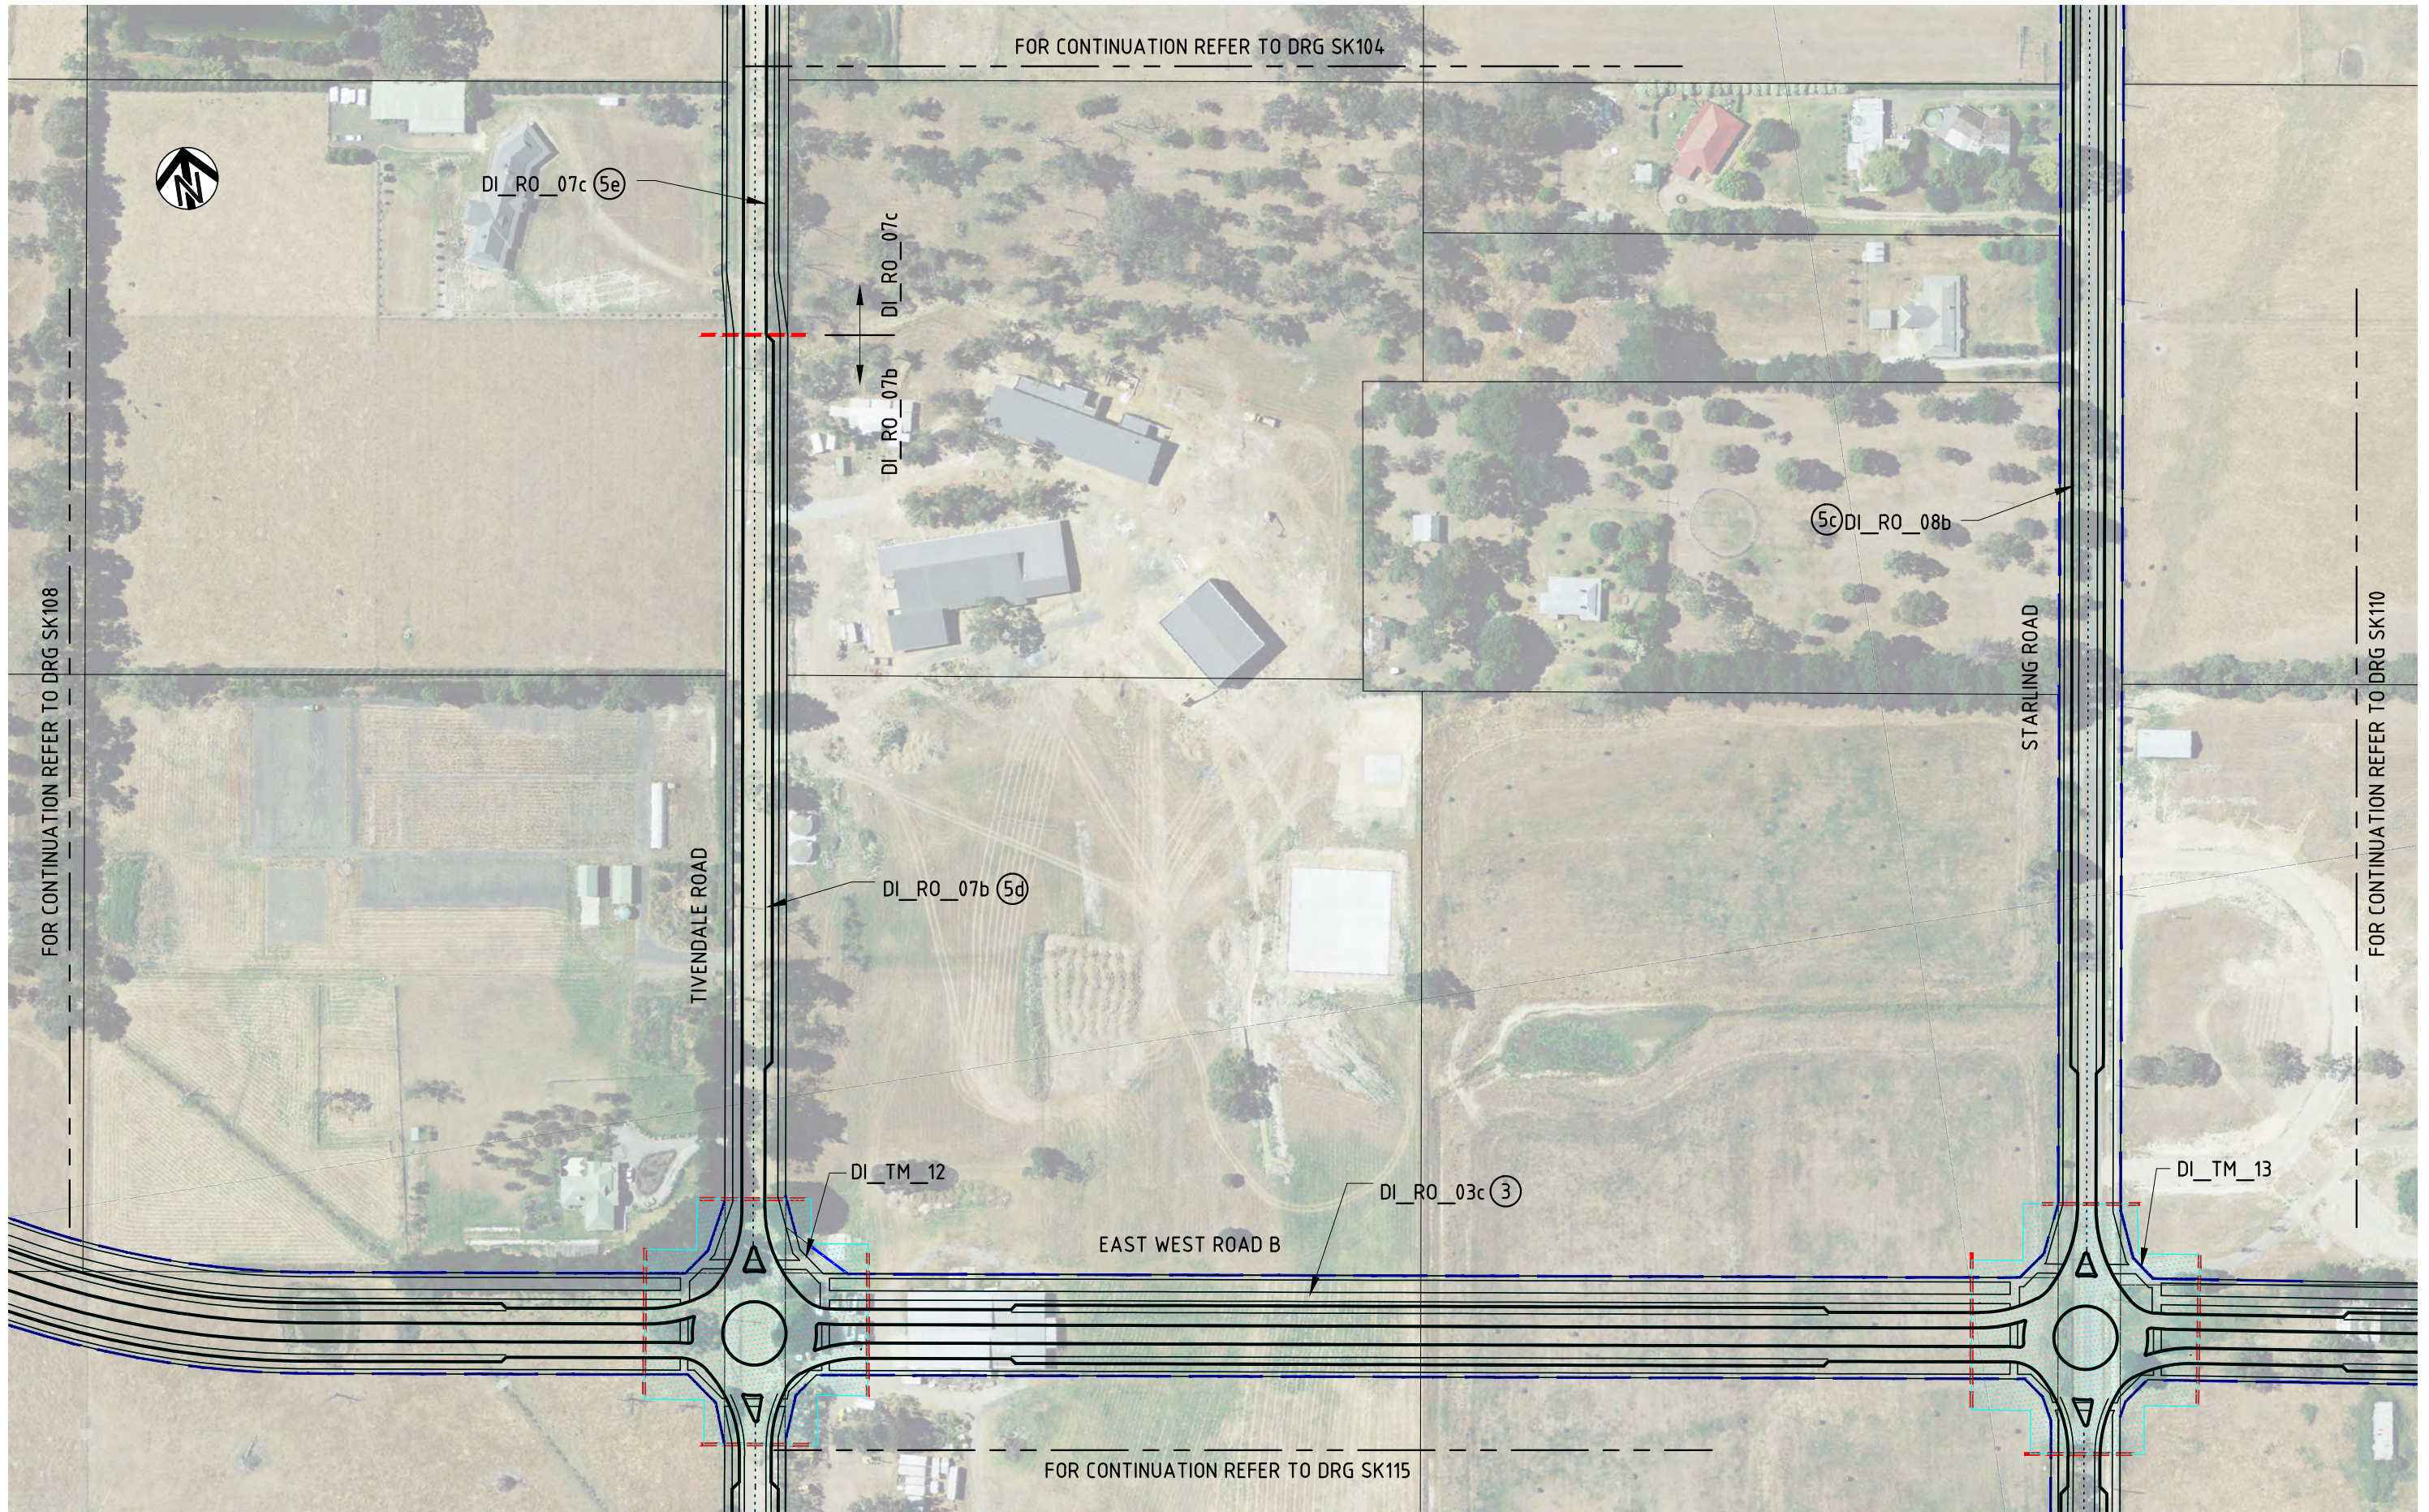


K:\Projects\3004608\DWG\3004608-SK109[C].dwg

28 Sep 2011 12:25:38

ISSUE	DATE	AMENDMENT / ISSUE DESCRIPTION	APPROVAL	LEGEND:	TITLE	NAME	SCALES AT A3 SIZE DRAWING	DESIGNER	CLIENT	PROJECT TITLE	SCALE	DRAWING STATUS	PROJECT / DRAWING No.	ISSUE
A	24/06/2011	ISSUED FOR REVIEW	D001	RD27b = DCP ROAD ITEM	DRAFTSMAN	KJM	SCALE 1: 2000	SMC	CARDINIA	CARDINIA SHIRE COUNCIL	AS SHOWN	PRELIMINARY	3004608-SK109	C
B	3/08/2011	ISSUED FOR REVIEW	D002	① = DCP TYPICAL ROAD CROSS SECTION	DRAFTING CHECK	DB		SMC AUSTRALIA PTY LTD		OFFICER PRECINCT STRUCTURE PLAN				
C	20/09/2011	ISSUED FOR REVIEW	D003	② = DCP INTERSECTION ITEM	DESIGNER	RA		ACN 065 475 149		GENERAL LAYOUT				
				③ = OPSP BOUNDARY	DESIGN CHECK	DB		LEVEL 4, 71 QUEENS ROAD		SHEET 9				
				④ = INDENTED PARKING LOCATION SHOWN	PROJECT MANAGER	DB		MELBOURNE VIC. 3004						
				⑤ = ARE INDICATIVE ONLY	PROJECT DIRECTOR			PH 03 9514-1500 FAX 03 9514-1502						

150 mm ON ORIGINAL

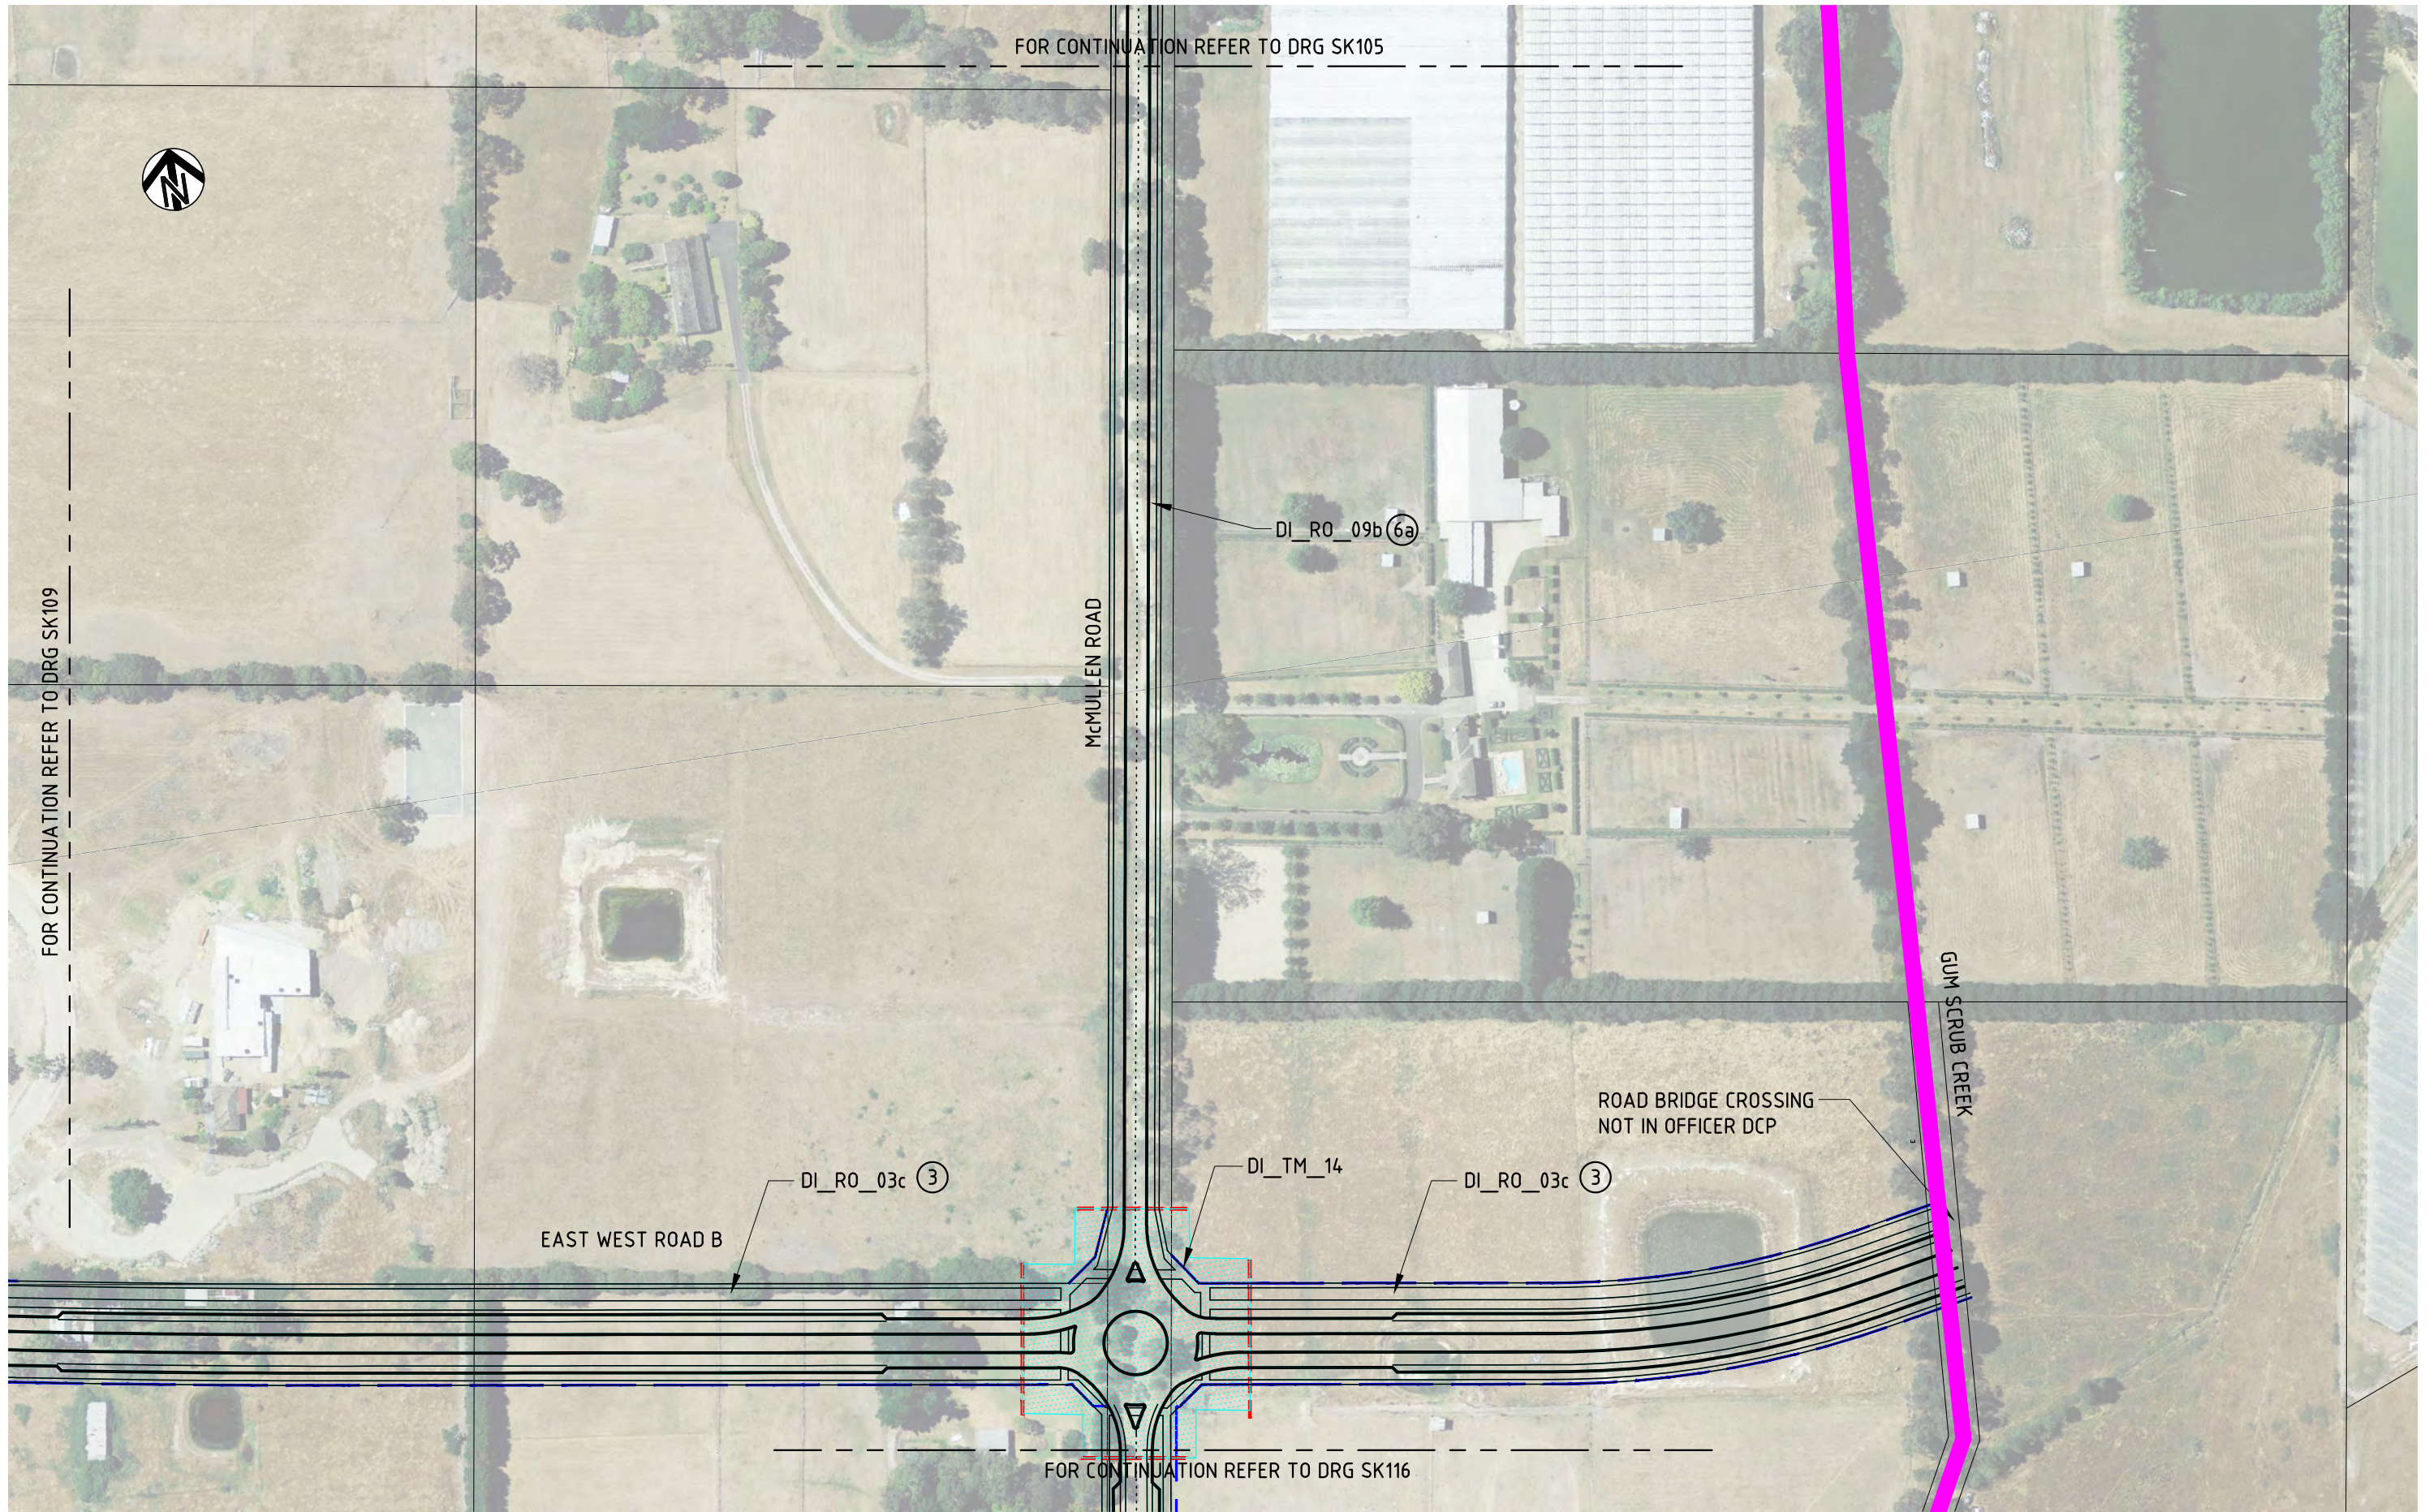

K:\Projects\3004608\DWG\3004608-SK110(C).dwg

28 Sep 2011 12:26:00

ISSUE	DATE	AMENDMENT / ISSUE DESCRIPTION	APPROVAL
A	24/06/2011	ISSUED FOR REVIEW	D001
B	3/08/2011	ISSUED FOR REVIEW	D002
C	20/09/2011	ISSUED FOR REVIEW	D003

LEGEND:
RD27b = DCP ROAD ITEM
④ = DCP TYPICAL ROAD CROSS SECTION
IN03b = DCP INTERSECTION ITEM
— = OPSP BOUNDARY
— = INDENTED PARKING LOCATION SHOWN
ARE INDICATIVE ONLY


TITLE	NAME
DRAFTSMAN	KJM
DRAFTING CHECK	DB
DESIGNER	RA
DESIGN CHECK	DB
PROJECT MANAGER	DB
PROJECT DIRECTOR	

SCALES AT A3 SIZE DRAWING
SCALE 1: 2000
10 0 10 20 30 40 50m

DESIGNER	
SMEC AUSTRALIA PTY LTD	
© ACN 065 475 149	
LEVEL 4, 71 QUEENS ROAD	
MELBOURNE VIC. 3004	
PH 03 9514-1500 FAX 03 9514-1502	

CLIENT	
CARDINIA	
APPROVED	DATE

PROJECT TITLE	CARDINIA SHIRE COUNCIL OFFICER PRECINCT STRUCTURE PLAN GENERAL LAYOUT SHEET 10
SCALE	AS SHOWN
DRAWING STATUS	PRELIMINARY
PROJECT / DRAWING No.	3004608-SK110
ISSUE	C

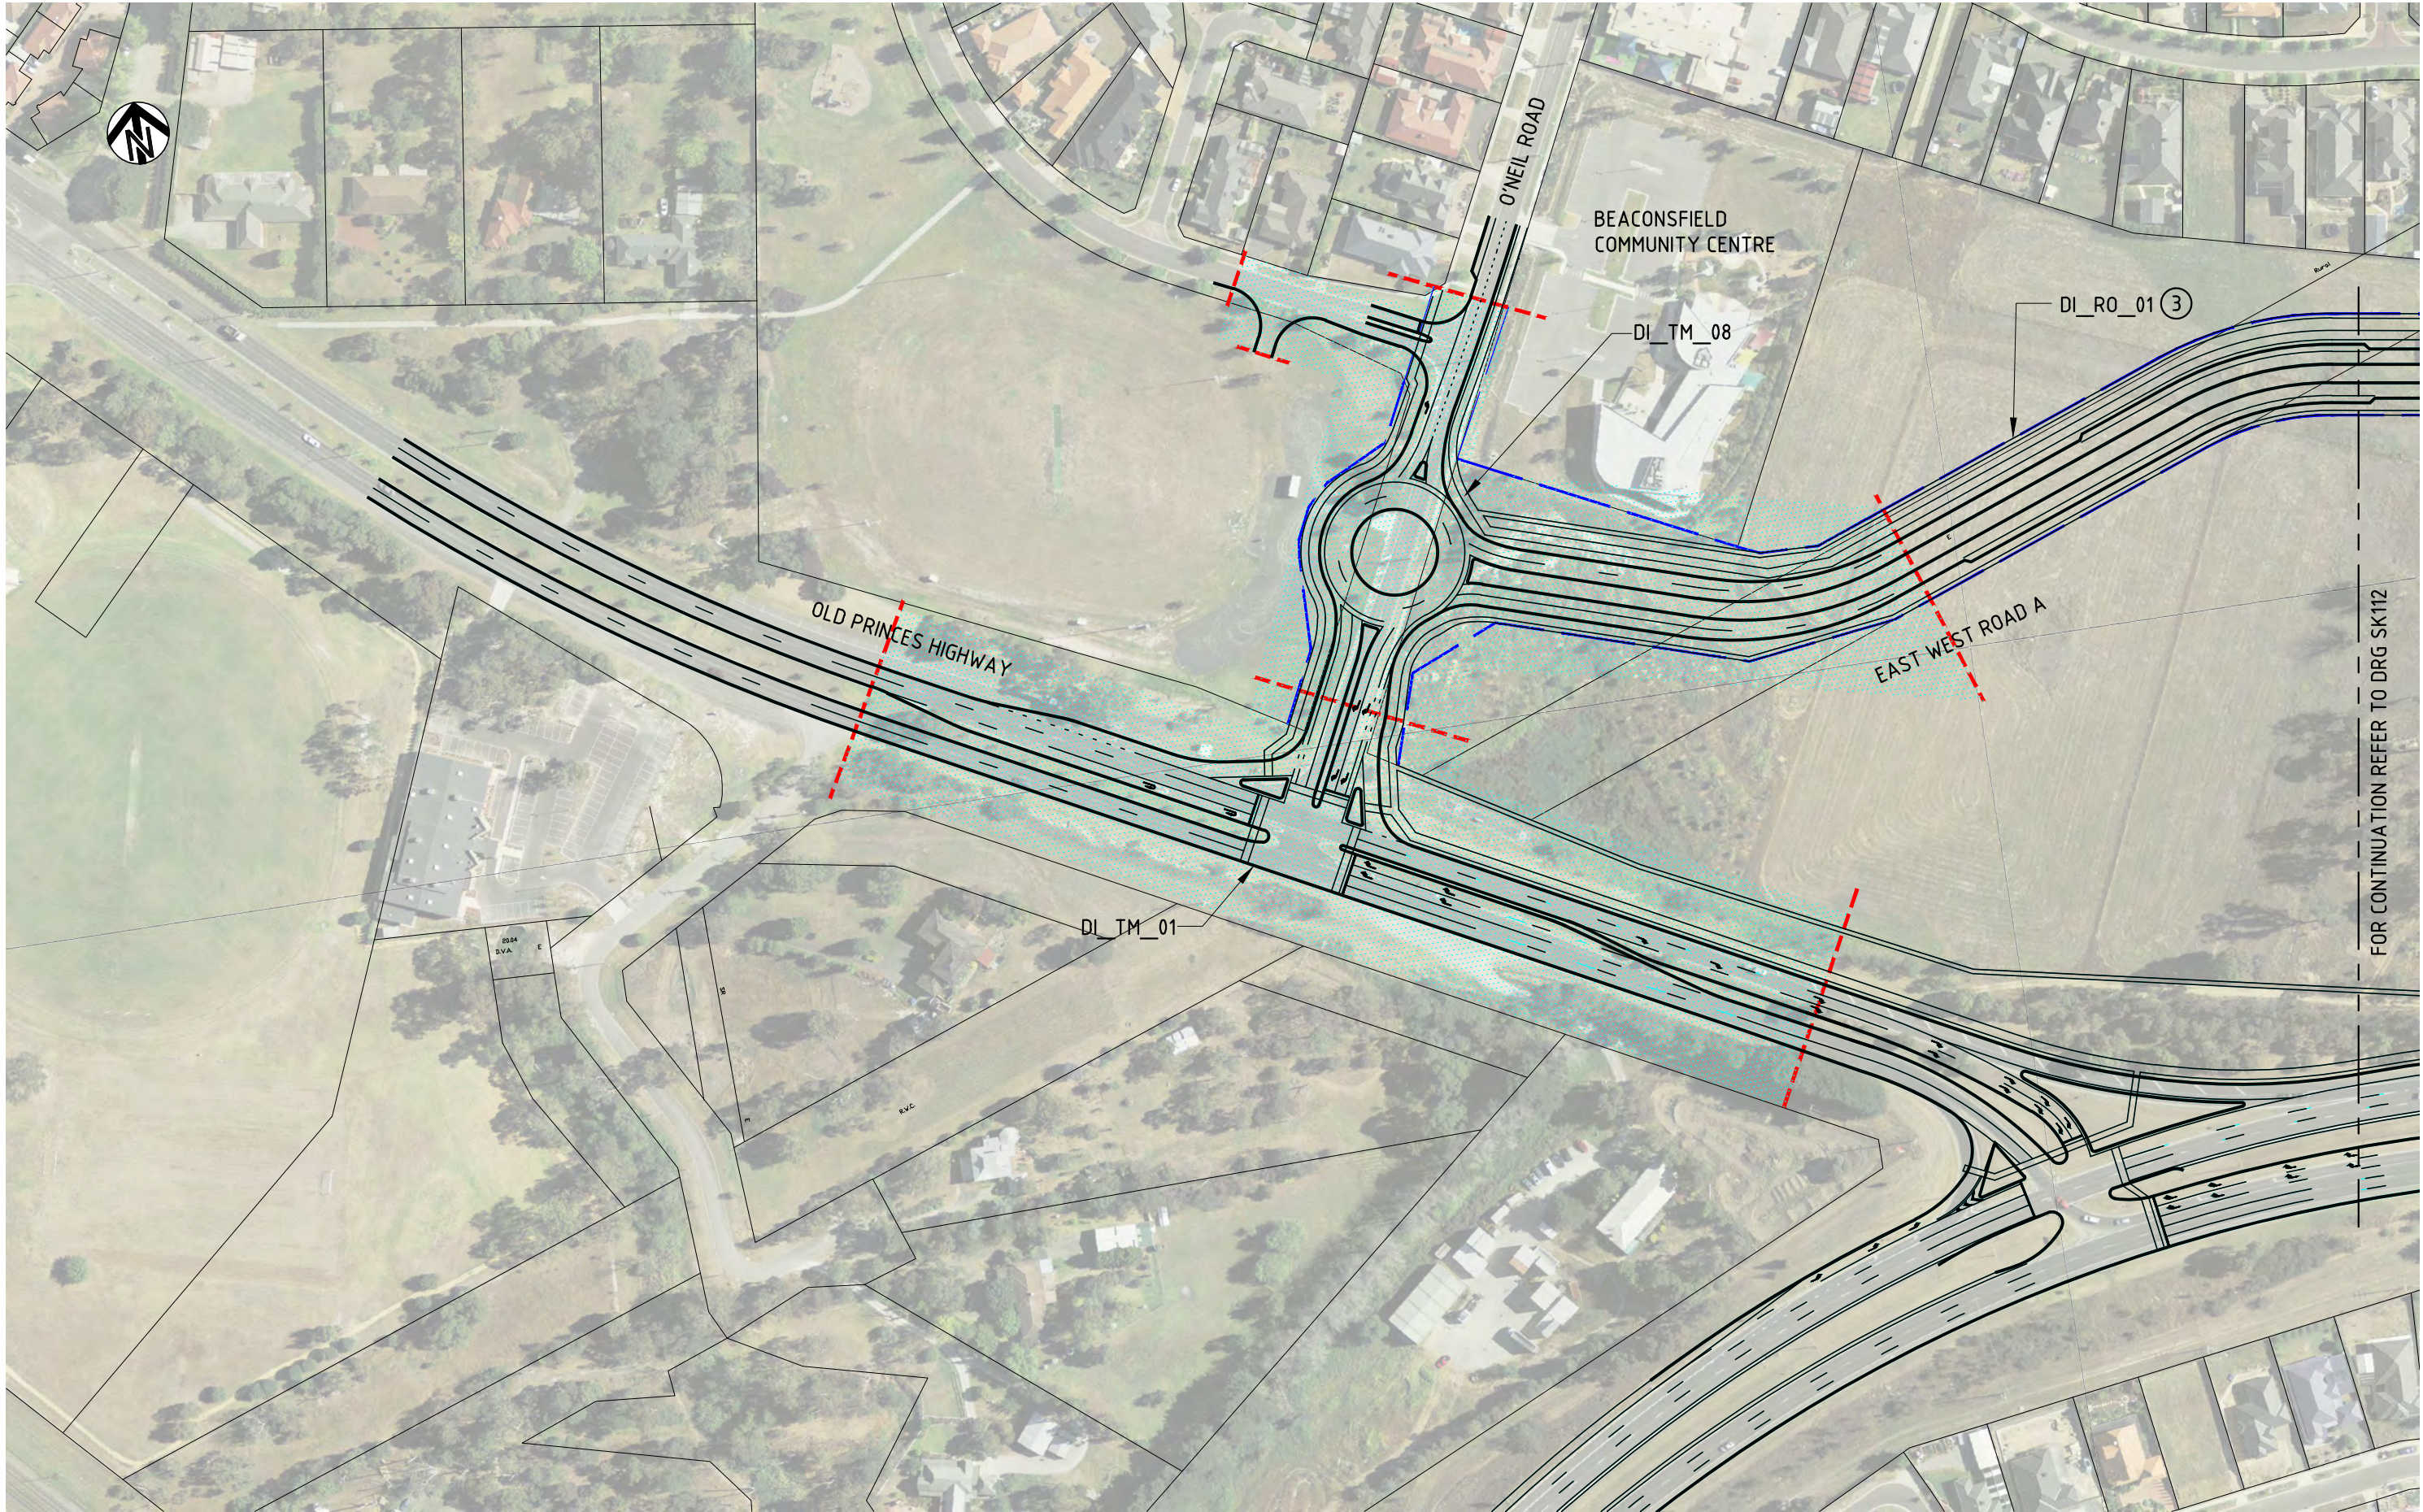

FOR CONTINUATION REFER TO DRG SK112


K:\Projects\3004608\DWG\3004608-SK111(C).dwg

28 Sep 2011 12:26:17

ISSUE	DATE	AMENDMENT / ISSUE DESCRIPTION	APPROVAL
A	24/06/2011	ISSUED FOR REVIEW	D001
B	3/08/2011	ISSUED FOR REVIEW	D002
C	20/09/2011	ISSUED FOR REVIEW	D003

LEGEND:
RD27b = DCP ROAD ITEM
① = DCP TYPICAL ROAD CROSS SECTION
DI03b = DCP INTERSECTION ITEM
=OPSP BOUNDARY
INDENTED PARKING LOCATION SHOWN
ARE INDICATIVE ONLY

TITLE	NAME
DRAFTSMAN	KJM
DRAFTING CHECK	DB
DESIGNER	RA
DESIGN CHECK	DB
PROJECT MANAGER	DB
PROJECT DIRECTOR	

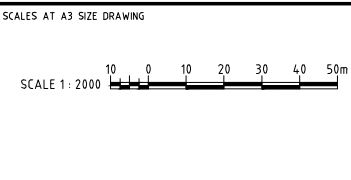

DESIGNER


SMEC AUSTRALIA PTY LTD
ACN 065 475 149
LEVEL 4, 71 QUEENS ROAD
MELBOURNE VIC. 3004
PH 03 9514-1500 FAX 03 9514-1502

CLIENT

CARDINIA

APPROVED DATE

PROJECT TITLE			
CARDINIA SHIRE COUNCIL OFFICER PRECINCT STRUCTURE PLAN GENERAL LAYOUT SHEET 11			
SCALE	DRAWING STATUS	PROJECT / DRAWING No.	ISSUE
AS SHOWN	PRELIMINARY	3004608-SK111	C

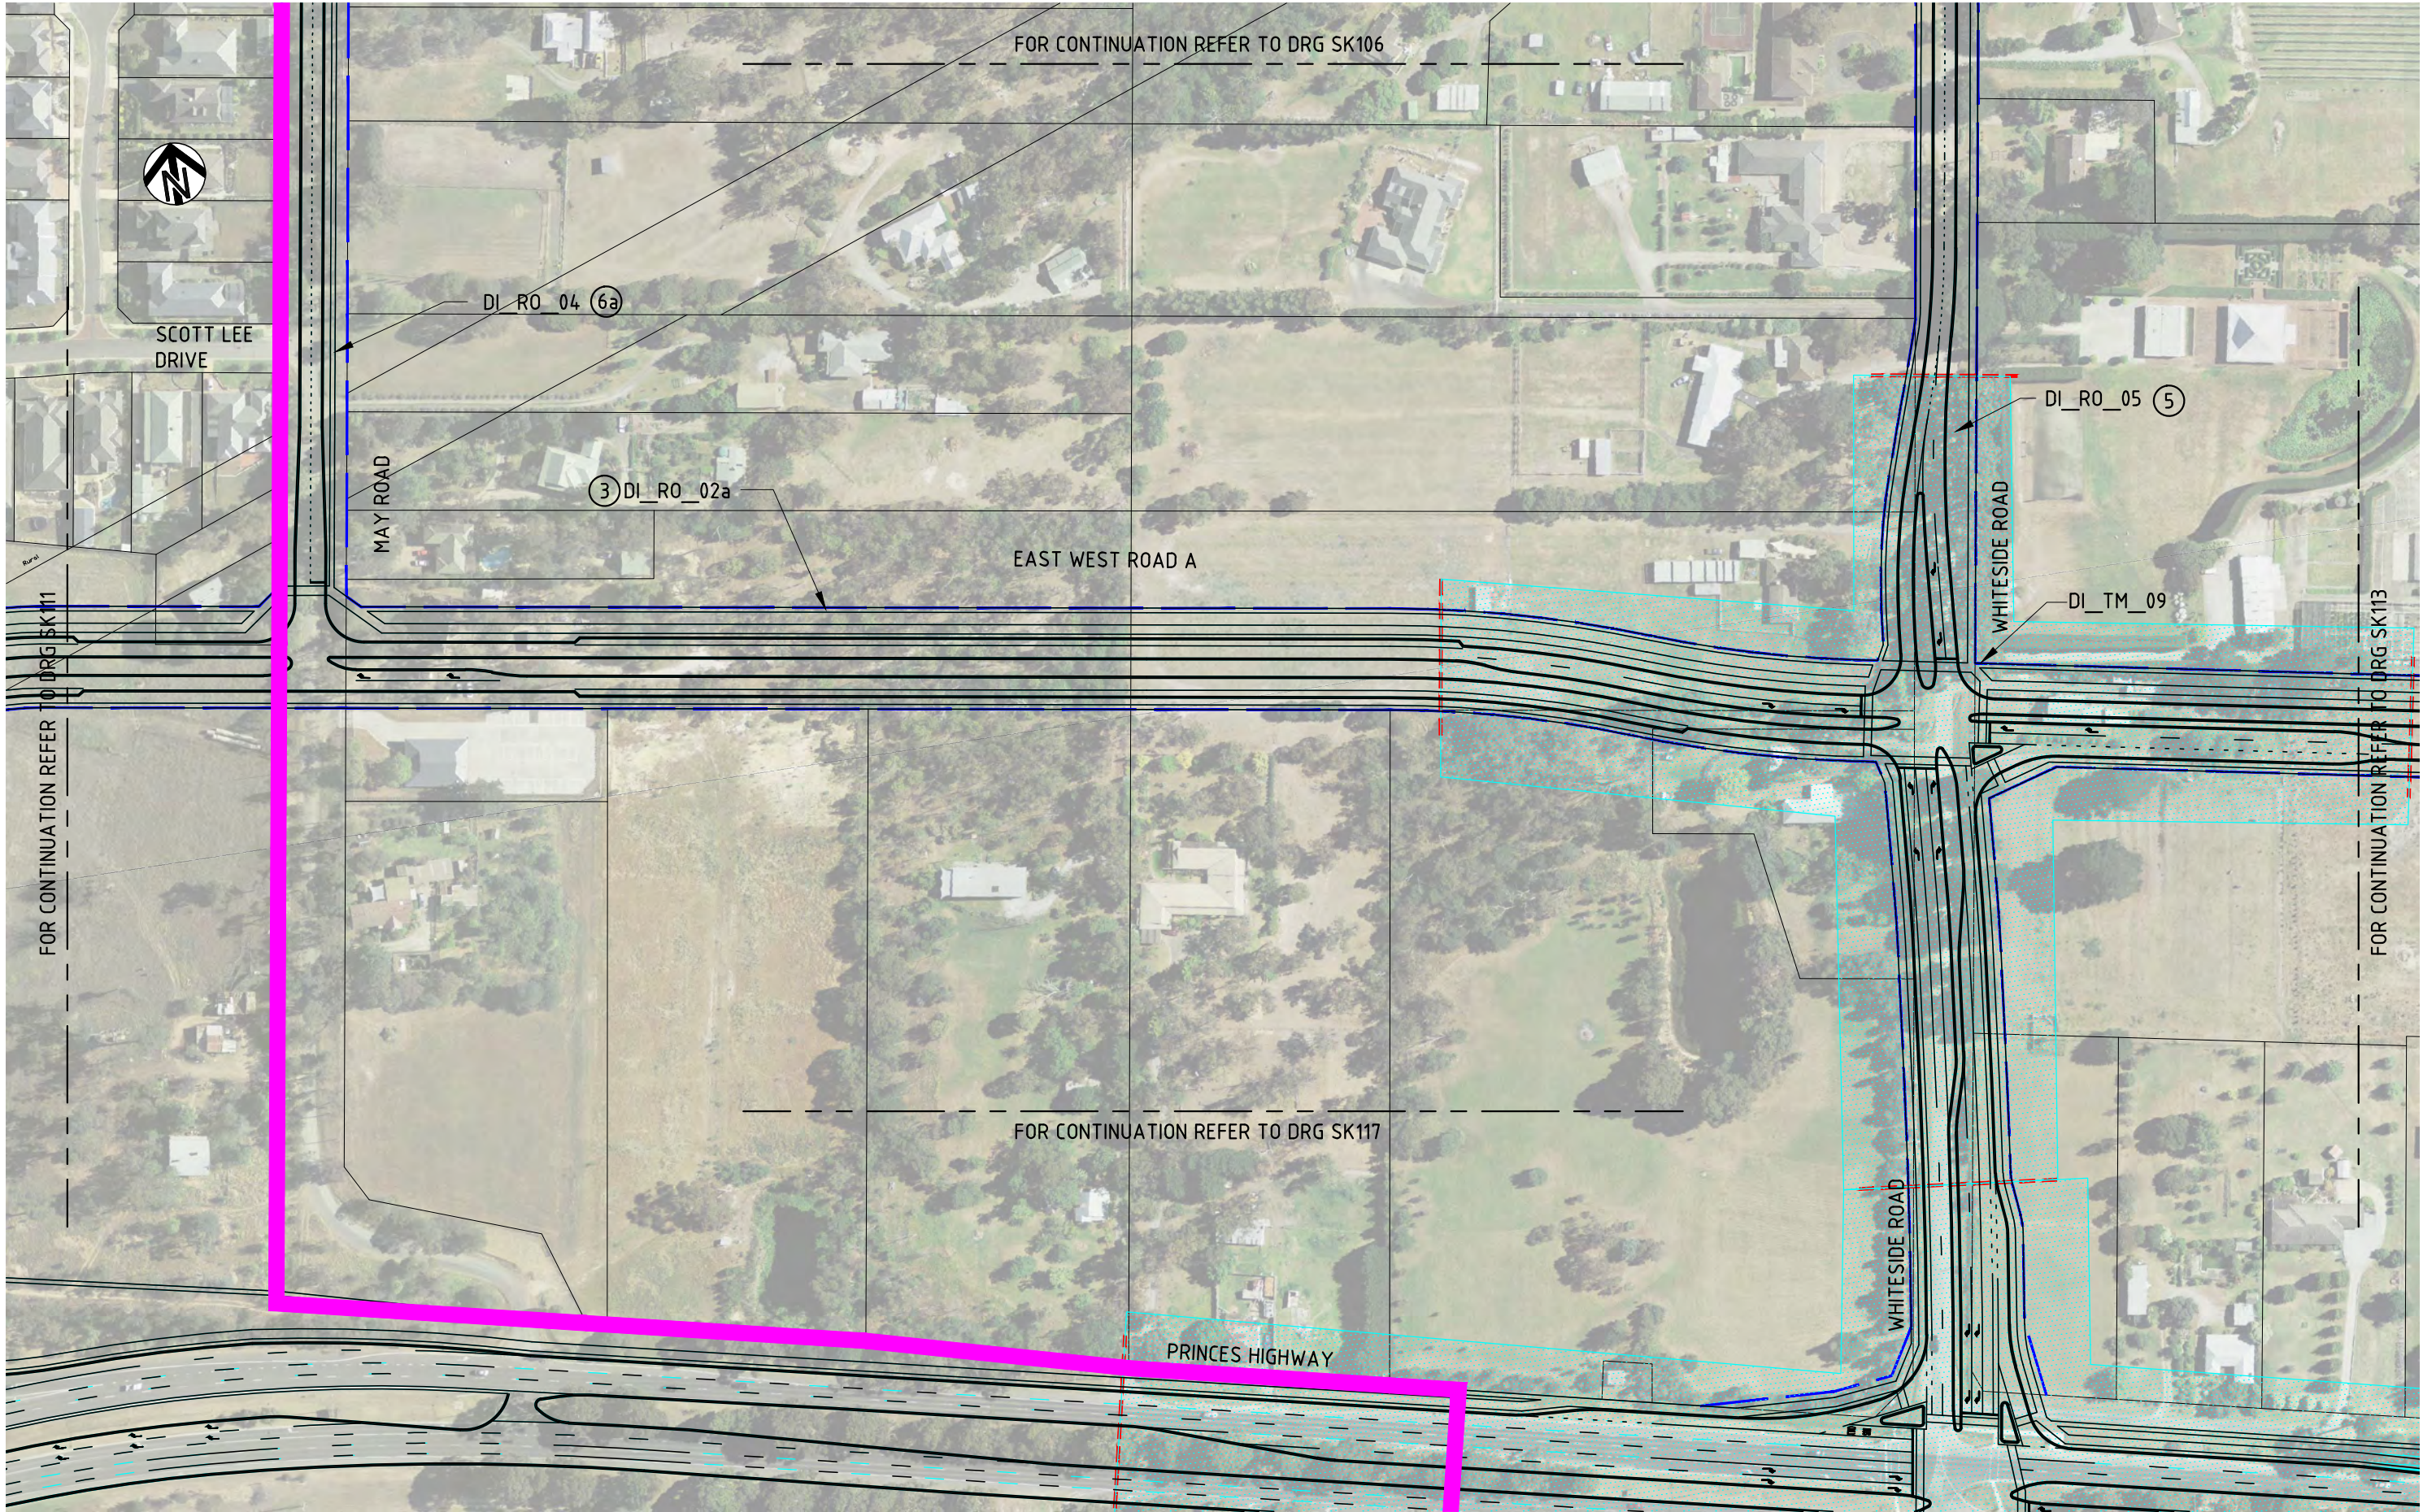


K:\Projects\3004608\DWG\3004608-SK112(C).dwg

28 Sep 2011 12:26:41

ISSUE	DATE	AMENDMENT / ISSUE DESCRIPTION	APPROVAL
A	24/06/2011	ISSUED FOR REVIEW	D001
B	3/08/2011	ISSUED FOR REVIEW	D002
C	20/09/2011	ISSUED FOR REVIEW	D003

LEGEND:
RD27b = DCP ROAD ITEM
④ = DCP TYPICAL ROAD CROSS SECTION
DI03b = DCP INTERSECTION ITEM
=OPSP BOUNDARY
INDENTED PARKING LOCATION SHOWN
ARE INDICATIVE ONLY

TITLE	NAME
DRAFTSMAN	KJM
DRAFTING CHECK	DB
DESIGNER	RA
DESIGN CHECK	DB
PROJECT MANAGER	DB
PROJECT DIRECTOR	

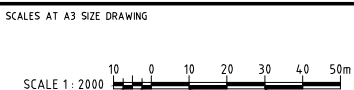

DESIGNER


SMEC AUSTRALIA PTY LTD
ACN 065 475 169
LEVEL 4, 71 QUEENS ROAD
MELBOURNE VIC. 3004
PH 03 9514-1500 FAX 03 9514-1502

CLIENT

CARDINIA

APPROVED DATE

PROJECT TITLE			
CARDINIA SHIRE COUNCIL OFFICER PRECINCT STRUCTURE PLAN GENERAL LAYOUT SHEET 12			
SCALE	DRAWING STATUS	PROJECT / DRAWING No.	ISSUE
AS SHOWN	PRELIMINARY	3004608-SK112	C

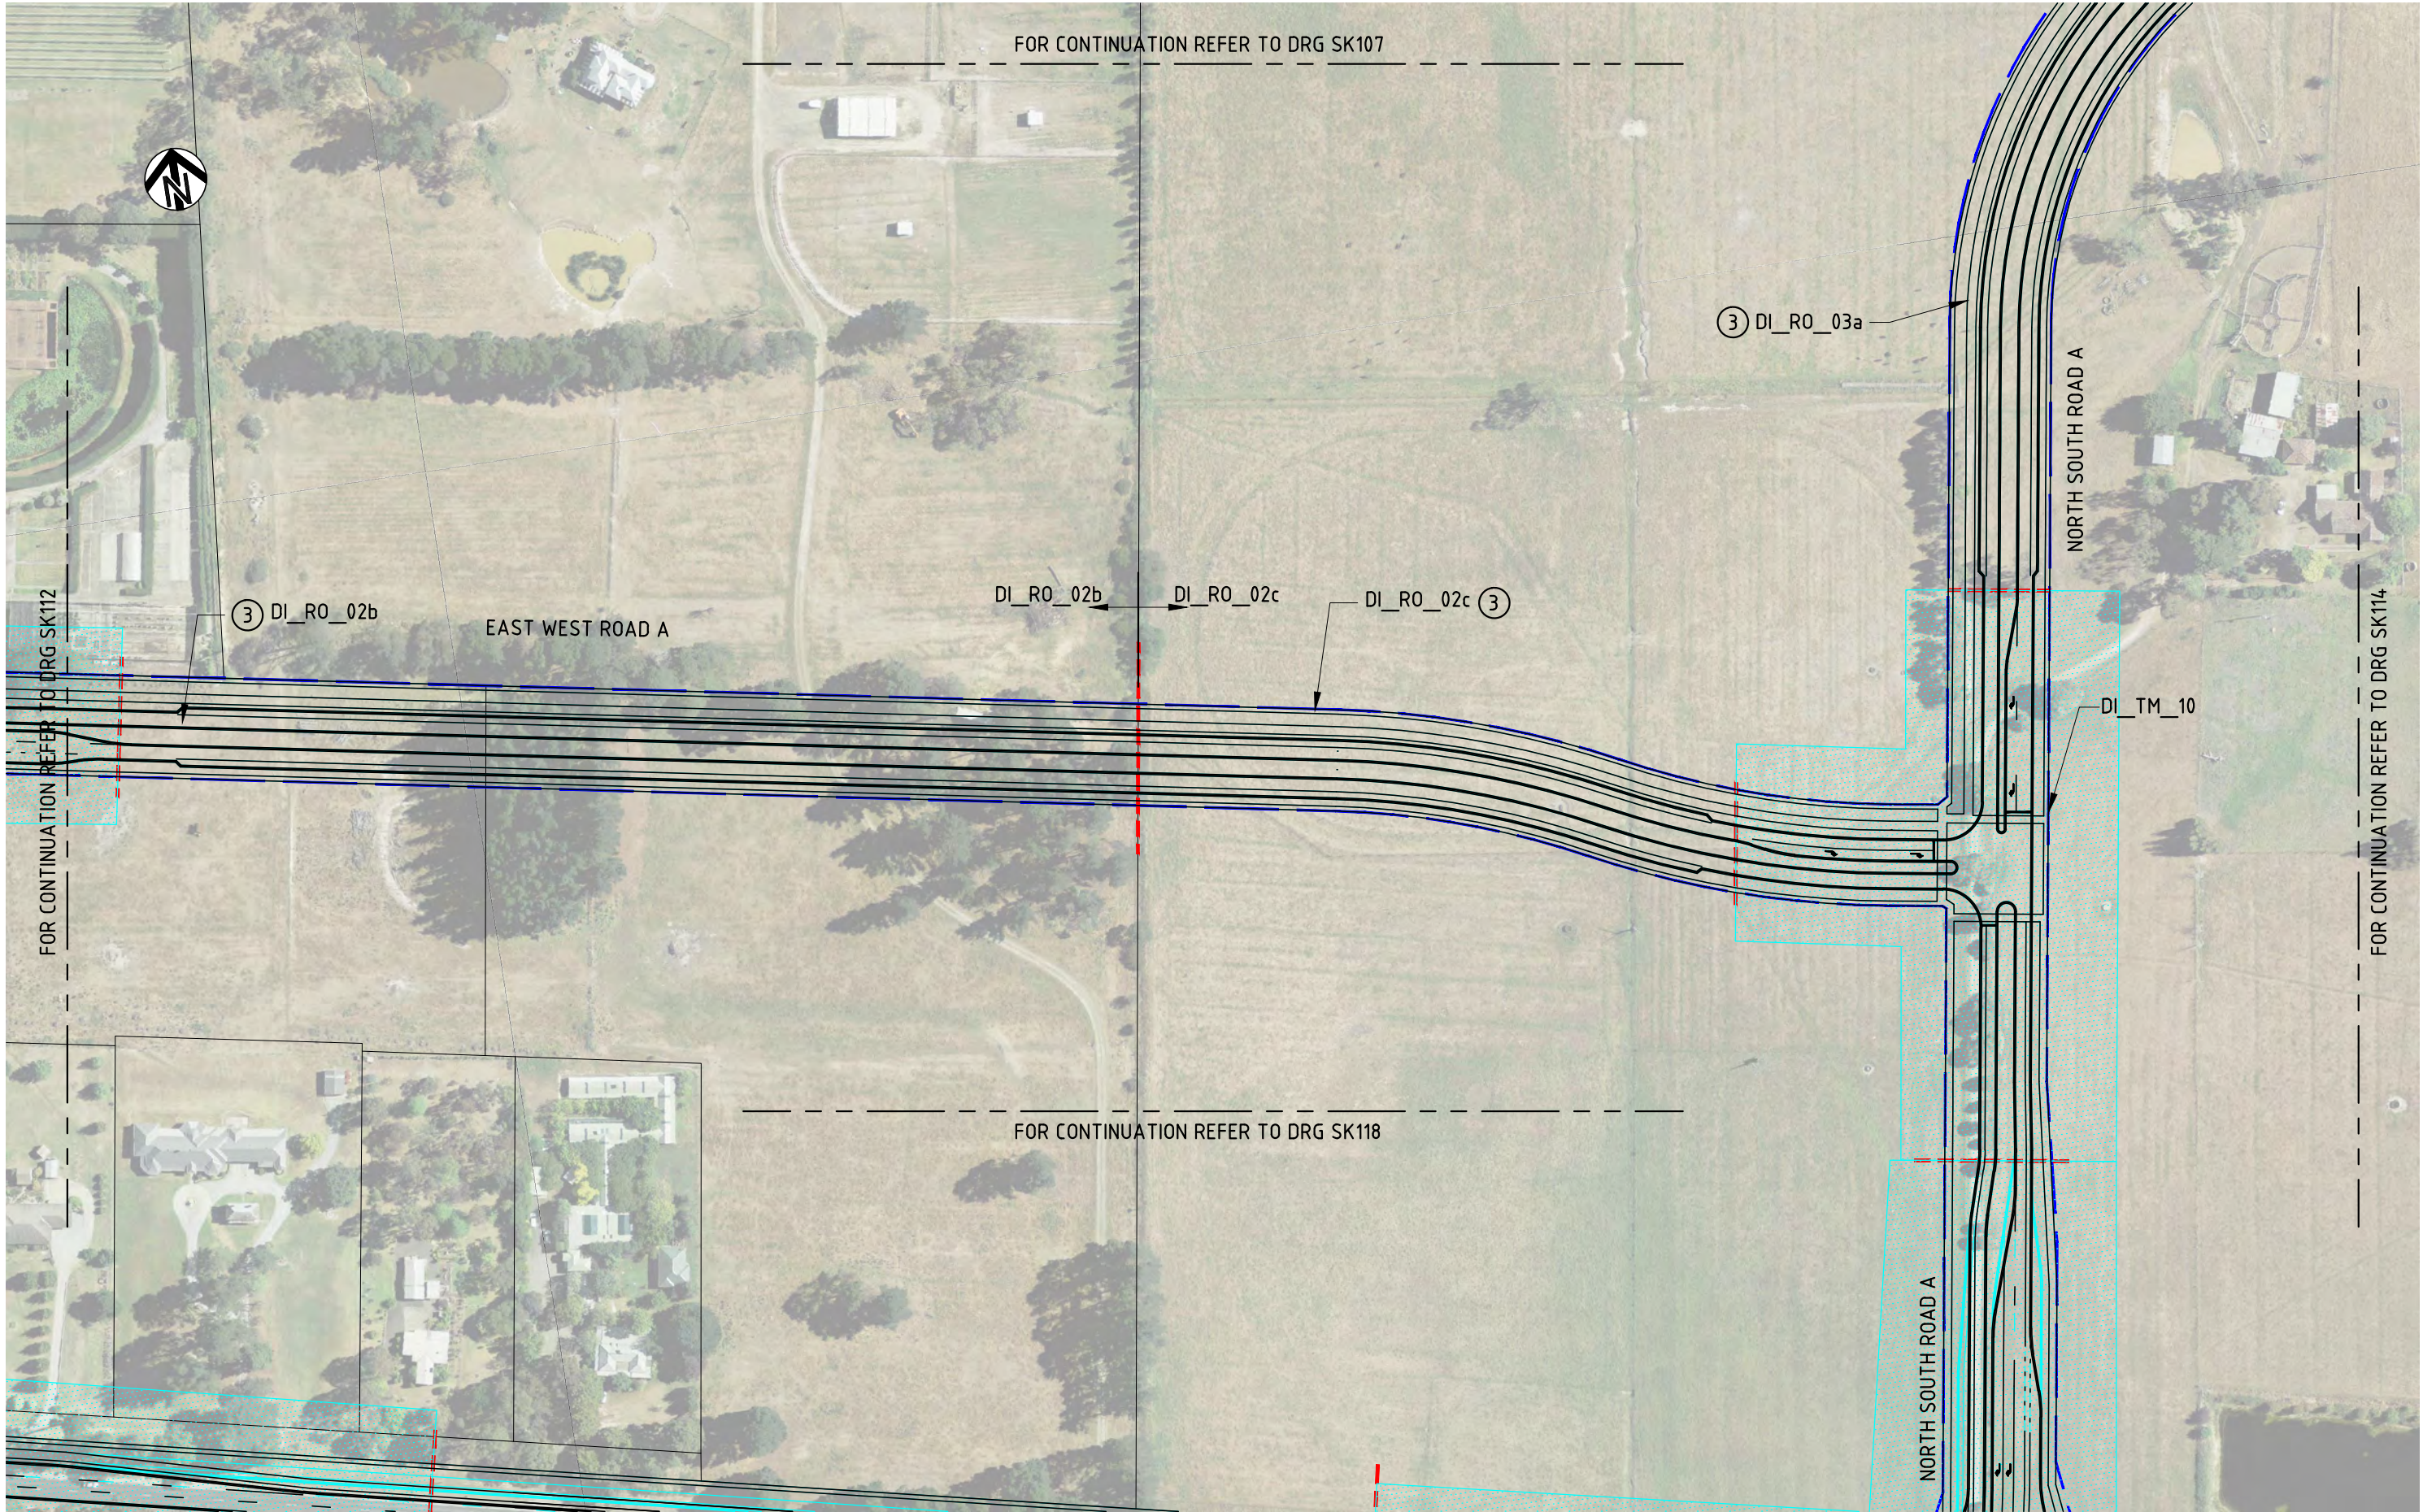


K:\Projects\3004608\DWG\3004608-SK113[C].dwg

28 Sep 2011 12:27:06

ISSUE	DATE	AMENDMENT / ISSUE DESCRIPTION	APPROVAL
A	24/06/2011	ISSUED FOR REVIEW	D001
B	3/08/2011	ISSUED FOR REVIEW	D002
C	20/09/2011	ISSUED FOR REVIEW	D003

LEGEND:
RD27b = DCP ROAD ITEM
③ = DCP TYPICAL ROAD CROSS SECTION
DI03b = DCP INTERSECTION ITEM
=OPSP BOUNDARY
INDENTED PARKING LOCATION SHOWN
ARE INDICATIVE ONLY

TITLE	NAME
DRAFTSMAN	KJM
DRAFTING CHECK	DB
DESIGNER	RA
DESIGN CHECK	DB
PROJECT MANAGER	DB
PROJECT DIRECTOR	

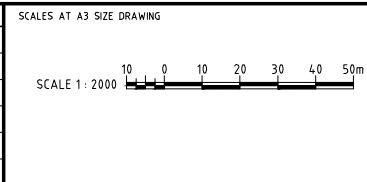

DESIGNER

SMEC AUSTRALIA PTY LTD
ACN 065 475 149
LEVEL 4, 71 QUEENS ROAD
MELBOURNE VIC. 3004
PH 03 9514-1500 FAX 03 9514-1502

CLIENT

CARDINIA

APPROVED DATE

PROJECT TITLE	CARDINIA SHIRE COUNCIL OFFICER PRECINCT STRUCTURE PLAN GENERAL LAYOUT SHEET 13
SCALE	AS SHOWN
DRAWING STATUS	PRELIMINARY
PROJECT / DRAWING No.	3004608-SK113
ISSUE	C

150 mm ON ORIGINAL


0 10 20 30 40 50 60 70 80 90 100 110 120 130 140 150



K:\Projects\3004608\DWG\3004608-SK114(C).dwg

28 Sep 2011 12:27:27

ISSUE	DATE	AMENDMENT / ISSUE DESCRIPTION	APPROVAL	LEGEND:	TITLE	NAME	SCALES AT A3 SIZE DRAWING	DESIGNER	CLIENT	PROJECT TITLE			
A	24/06/2011	ISSUED FOR REVIEW	D001	RD27b = DCP ROAD ITEM	DRAFTSMAN	KJM	<div>SCALE 1:2000</div> <div></div>	<div> SMEC AUSTRALIA PTY LTD ACN 065 475 149 LEVEL 4, 71 QUEENS ROAD MELBOURNE VIC. 3004 PH 03 9514-1500 FAX 03 9514-1502</div>	<div> CARDINIA</div>	CARDINIA SHIRE COUNCIL OFFICER PRECINCT STRUCTURE PLAN GENERAL LAYOUT SHEET 14			
B	3/08/2011	ISSUED FOR REVIEW	D002	④ = DCP TYPICAL ROAD CROSS SECTION	DRAFTING CHECK	DB					SCALE	DRAWING STATUS	PROJECT / DRAWING No.
C	20/09/2011	ISSUED FOR REVIEW	D003	IN03b = DCP INTERSECTION ITEM	DESIGNER	RA					AS SHOWN	PRELIMINARY	3004608-SK114
				OPSP BOUNDARY	DESIGN CHECK	DB							ISSUE
				INDENTED PARKING LOCATION SHOWN ARE INDICATIVE ONLY	PROJECT MANAGER	DB							C
					PROJECT DIRECTOR								

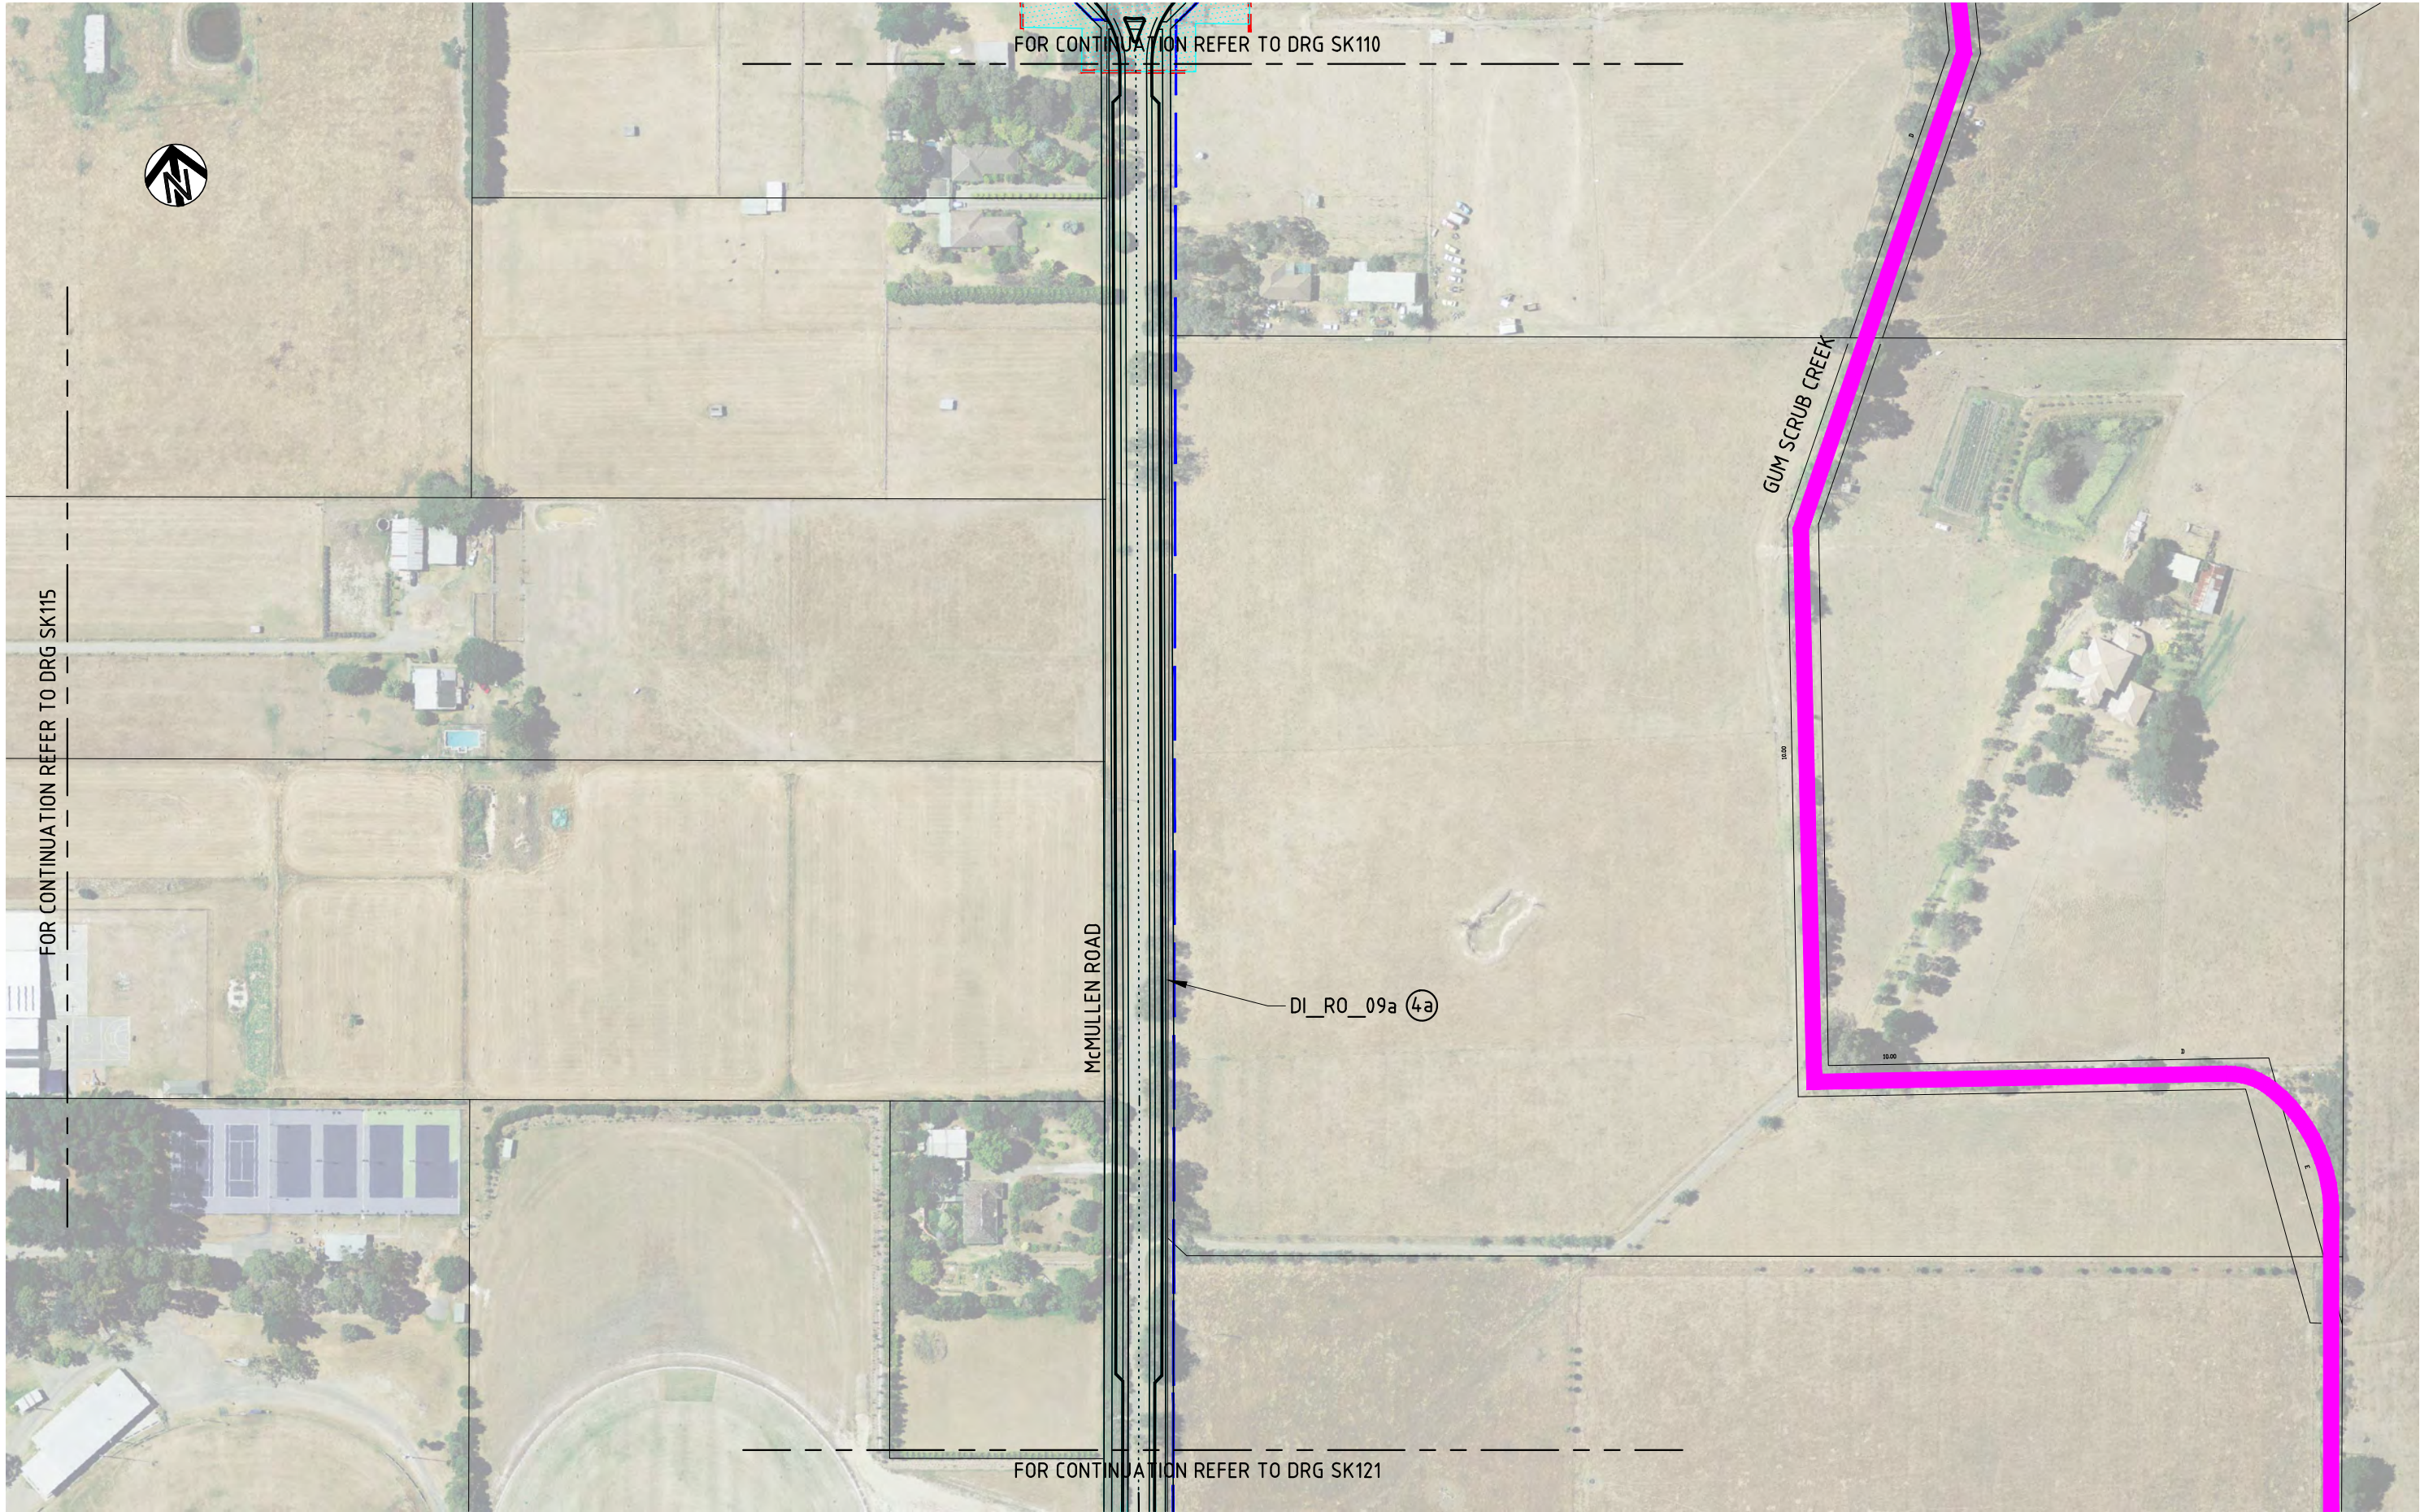


K:\Projects\3004608\DWG\3004608-SK116(C).dwg

28 Sep 2011 12:28:13

ISSUE	DATE	AMENDMENT / ISSUE DESCRIPTION	APPROVAL
A	24/06/2011	ISSUED FOR REVIEW	D001
B	3/08/2011	ISSUED FOR REVIEW	D002
C	20/09/2011	ISSUED FOR REVIEW	D003

LEGEND:
RD27b = DCP ROAD ITEM
④ = DCP TYPICAL ROAD CROSS SECTION
IN03b = DCP INTERSECTION ITEM
=OPSP BOUNDARY
INDENTED PARKING LOCATION SHOWN
ARE INDICATIVE ONLY

TITLE	NAME
DRAFTSMAN	KJM
DRAFTING CHECK	DB
DESIGNER	RA
DESIGN CHECK	DB
PROJECT MANAGER	DB
PROJECT DIRECTOR	

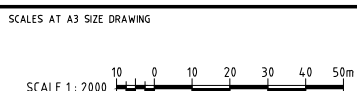

DESIGNER


SMEC AUSTRALIA PTY LTD
ACN 065 475 149
LEVEL 4, 71 QUEENS ROAD
MELBOURNE VIC. 3004
PH 03 9514-1500 FAX 03 9514-1502

CLIENT

CARDINIA

APPROVED DATE

PROJECT TITLE			
CARDINIA SHIRE COUNCIL OFFICER PRECINCT STRUCTURE PLAN GENERAL LAYOUT SHEET 16			
SCALE	DRAWING STATUS	PROJECT / DRAWING No.	ISSUE
AS SHOWN	PRELIMINARY	3004608-SK116	C

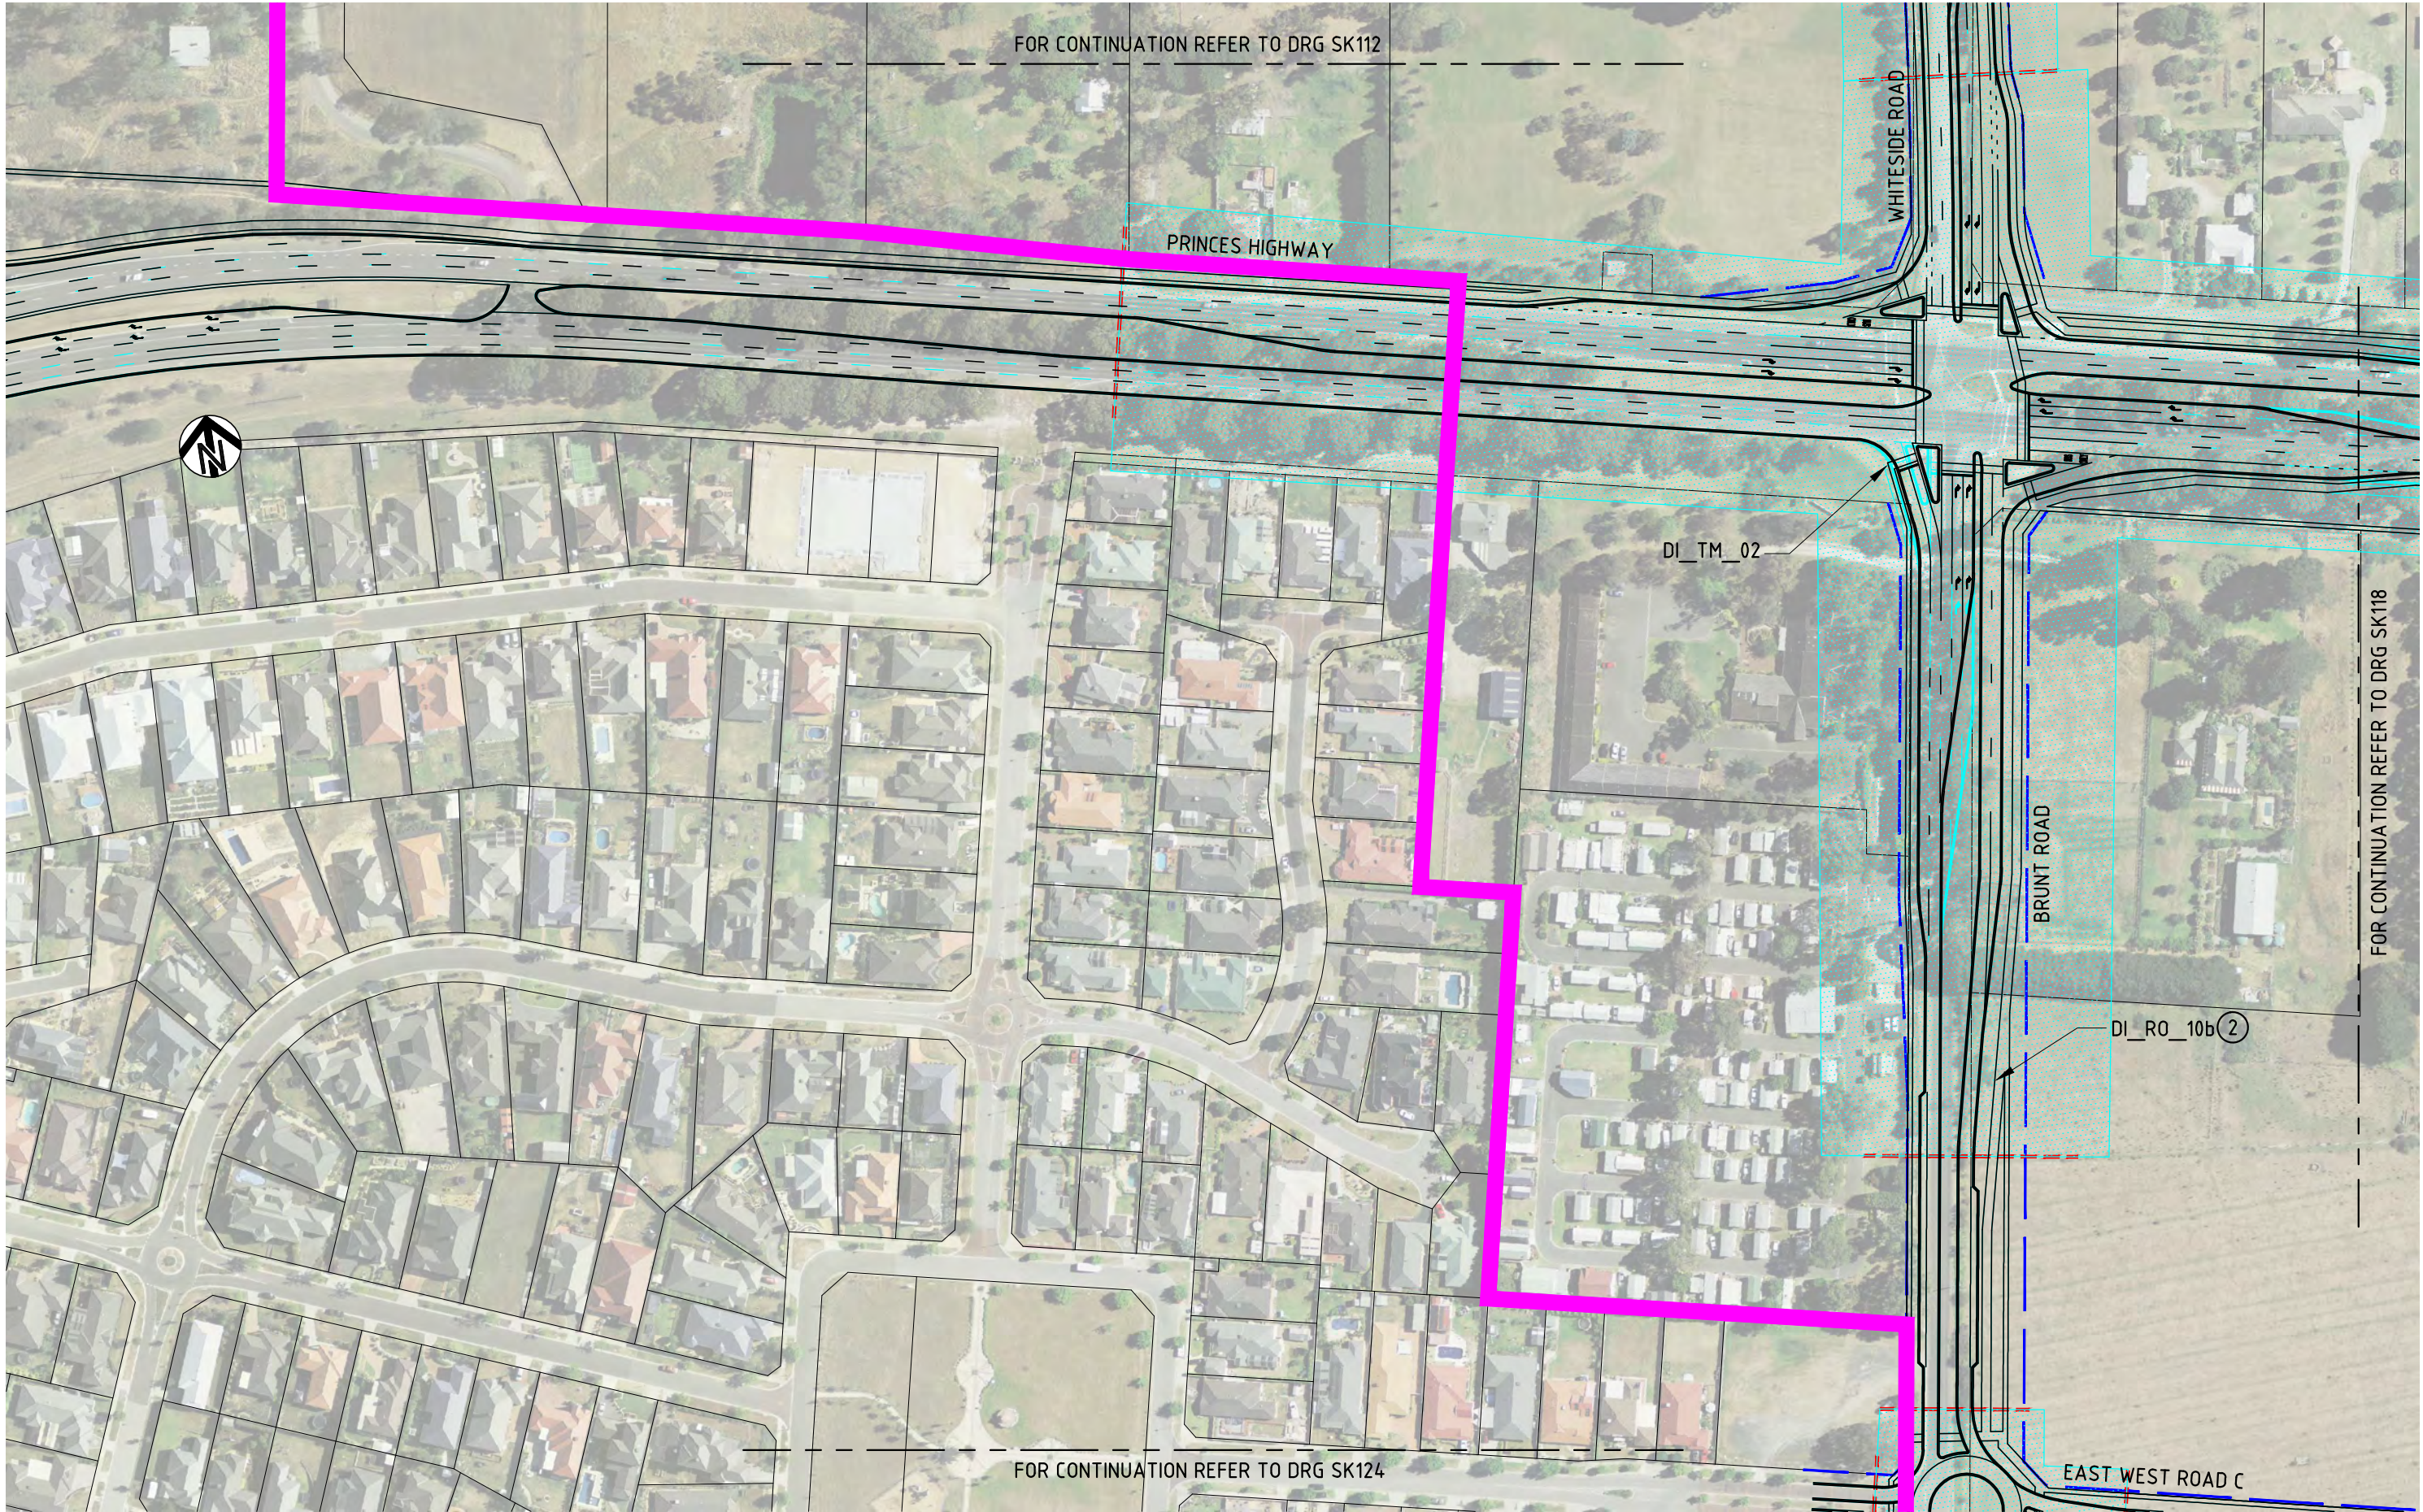


K:\Projects\3004608\DWG\3004608-SK117(C).dwg

28 Sep 2011 12:28:34

ISSUE	DATE	AMENDMENT / ISSUE DESCRIPTION	APPROVAL
A	24/06/2011	ISSUED FOR REVIEW	D001
B	3/08/2011	ISSUED FOR REVIEW	D002
C	20/09/2011	ISSUED FOR REVIEW	D003

LEGEND:
RD27b = DCP ROAD ITEM
① = DCP TYPICAL ROAD CROSS SECTION
WD3b = DCP INTERSECTION ITEM
=OPSP BOUNDARY
INDENTED PARKING LOCATION SHOWN
ARE INDICATIVE ONLY

TITLE	NAME
DRAFTSMAN	KJM
DRAFTING CHECK	DB
DESIGNER	RA
DESIGN CHECK	DB
PROJECT MANAGER	DB
PROJECT DIRECTOR	

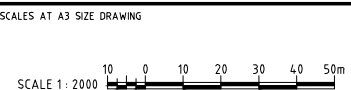


DESIGNER

SMEC
SMEC AUSTRALIA PTY LTD
ACN 065 475 149
LEVEL 4, 71 QUEENS ROAD
MELBOURNE VIC. 3004
PH 03 9514-1500 FAX 03 9514-1502

CLIENT

CARDINIA
APPROVED DATE

PROJECT TITLE			
CARDINIA SHIRE COUNCIL OFFICER PRECINCT STRUCTURE PLAN GENERAL LAYOUT SHEET 17			
SCALE	DRAWING STATUS	PROJECT / DRAWING No.	ISSUE
AS SHOWN	PRELIMINARY	3004608-SK117	C

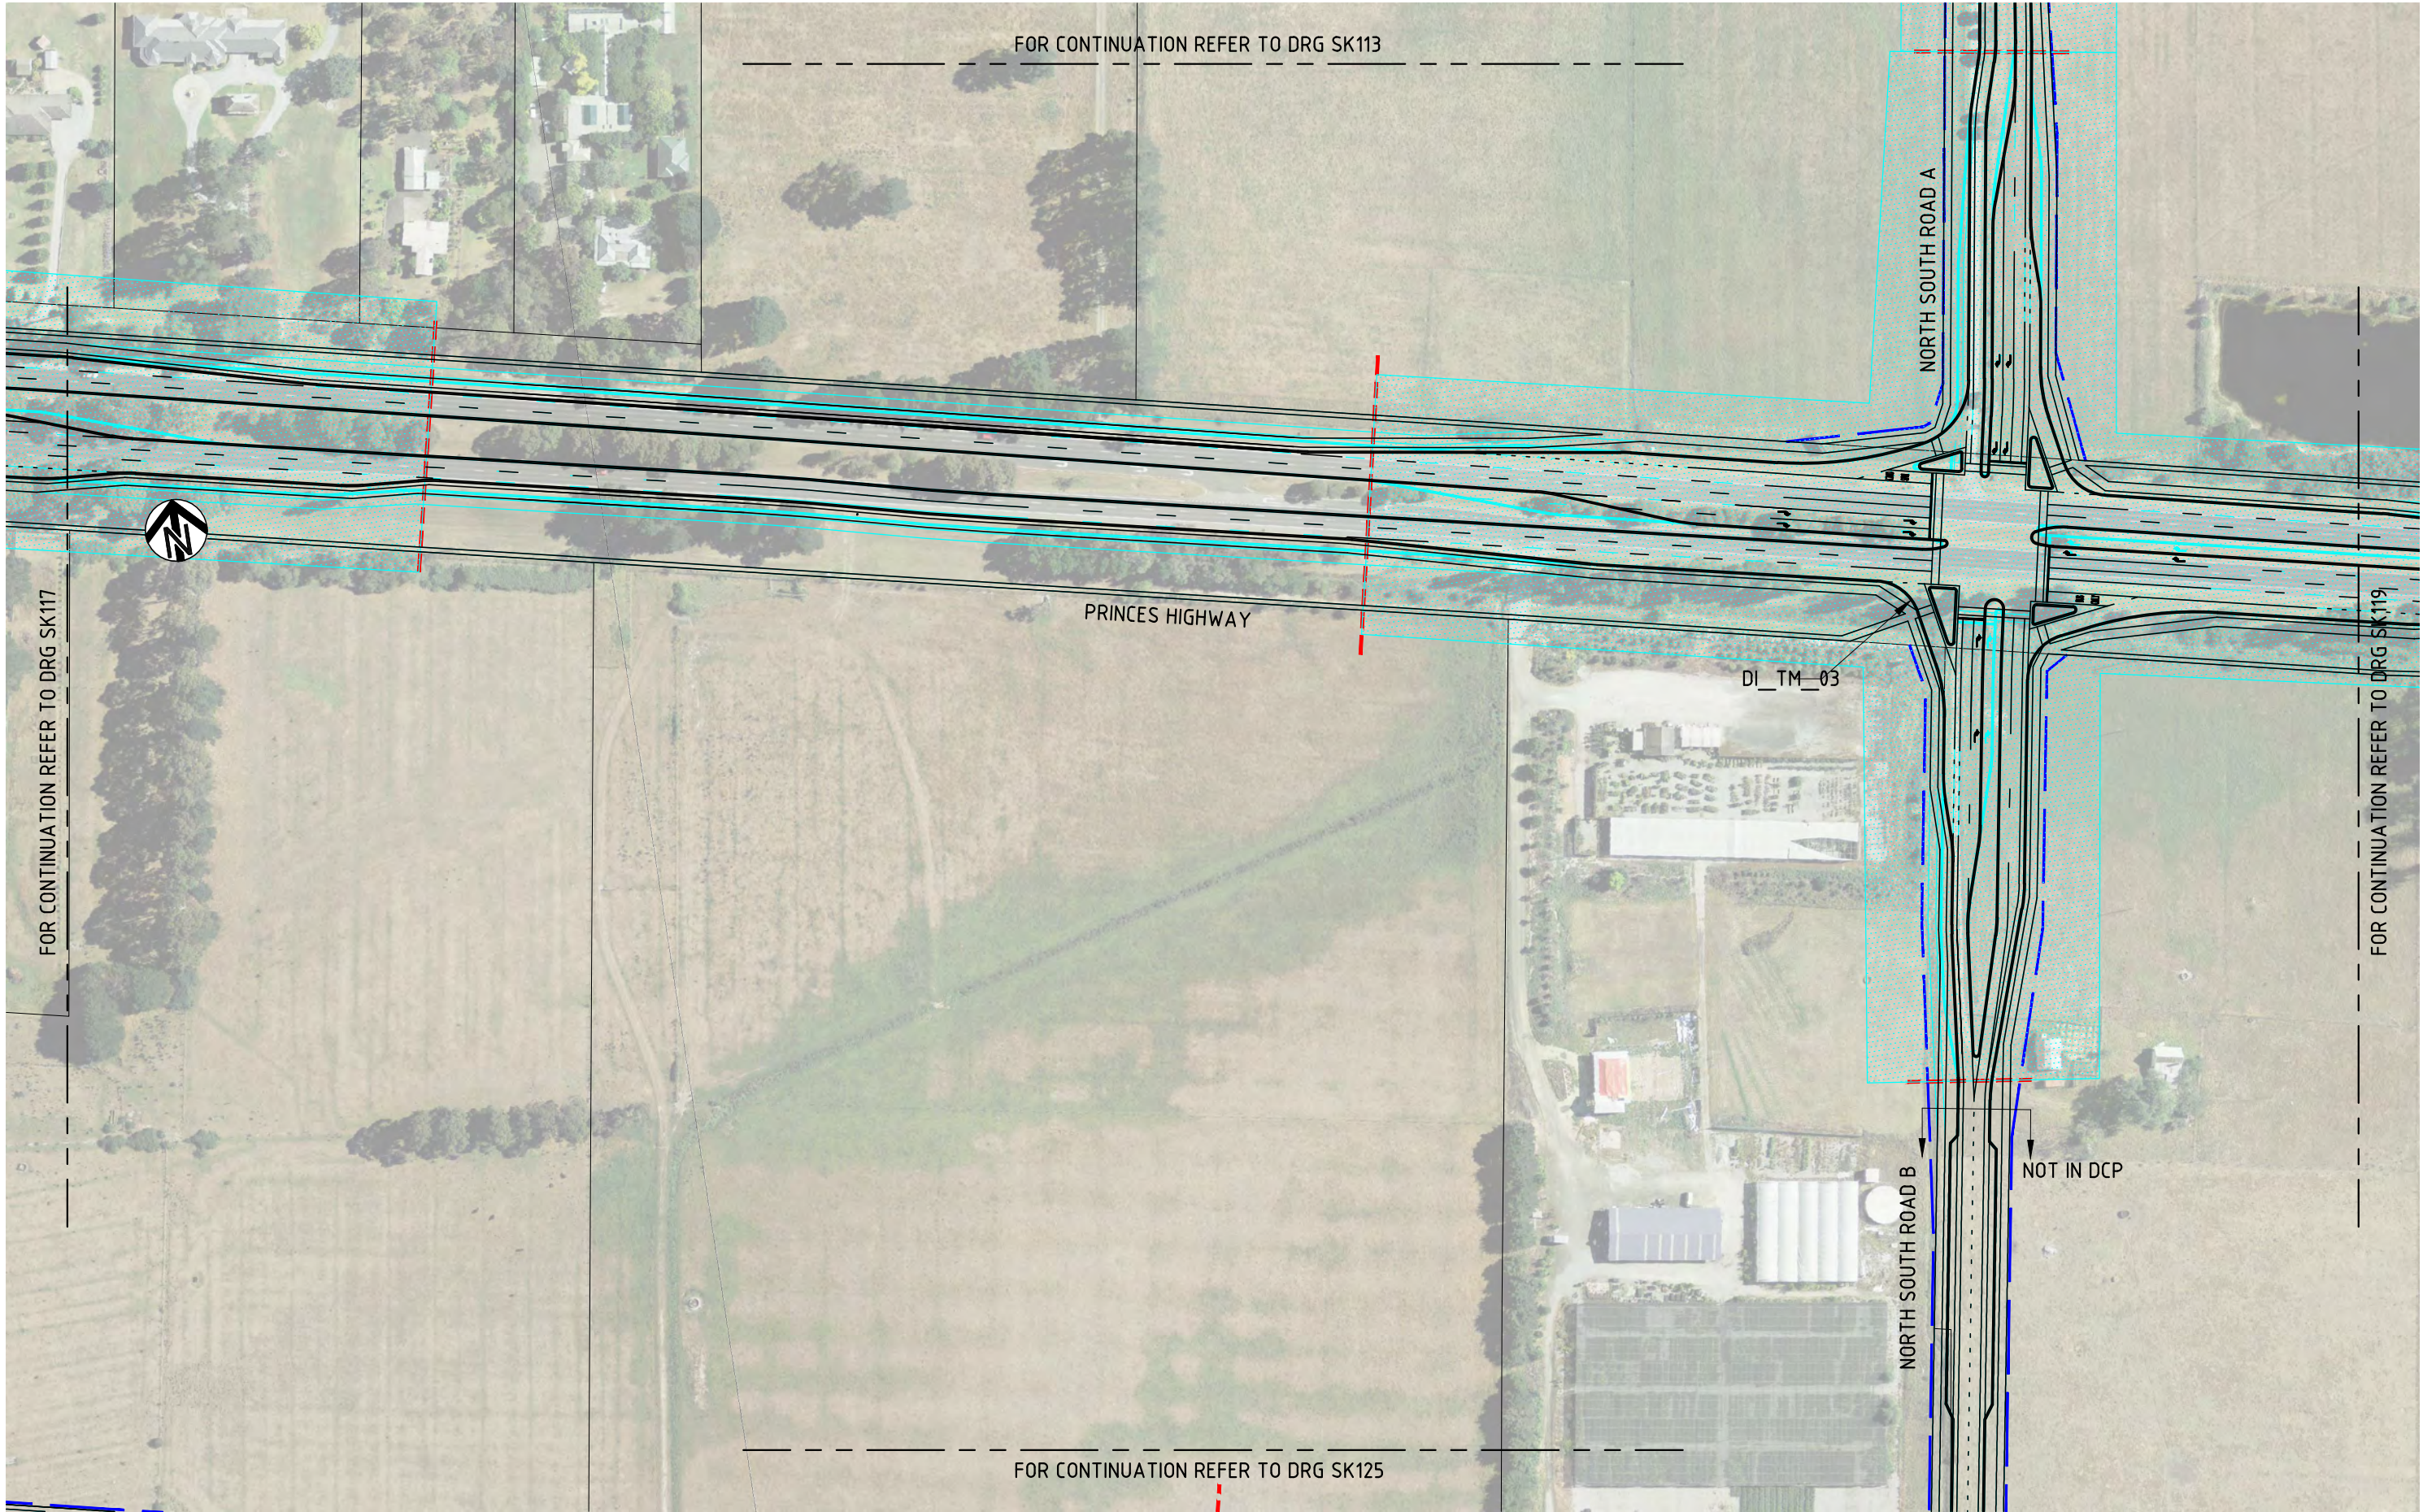


K:\Projects\3004608\DWG\3004608-SK118(C).dwg

28 Sep 2011 12:28:57

ISSUE	DATE	AMENDMENT / ISSUE DESCRIPTION	APPROVAL
A	24/06/2011	ISSUED FOR REVIEW	D001
B	3/08/2011	ISSUED FOR REVIEW	D002
C	20/09/2011	ISSUED FOR REVIEW	D003

LEGEND:
RD27b = DCP ROAD ITEM
④ = DCP TYPICAL ROAD CROSS SECTION
IN03b = DCP INTERSECTION ITEM
=OPSP BOUNDARY
INDENTED PARKING LOCATION SHOWN
ARE INDICATIVE ONLY

TITLE	NAME
DRAFTSMAN	KJM
DRAFTING CHECK	DB
DESIGNER	RA
DESIGN CHECK	DB
PROJECT MANAGER	DB
PROJECT DIRECTOR	

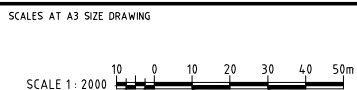

DESIGNER


SMEC AUSTRALIA PTY LTD
ACN 065 475 149
LEVEL 4, 71 QUEENS ROAD
MELBOURNE VIC. 3004
PH 03 9514-1500 FAX 03 9514-1502

CLIENT

CARDINIA

APPROVED DATE

PROJECT TITLE			
CARDINIA SHIRE COUNCIL OFFICER PRECINCT STRUCTURE PLAN GENERAL LAYOUT SHEET 18			
SCALE	DRAWING STATUS	PROJECT / DRAWING No.	ISSUE
AS SHOWN	PRELIMINARY	3004608-SK118	C

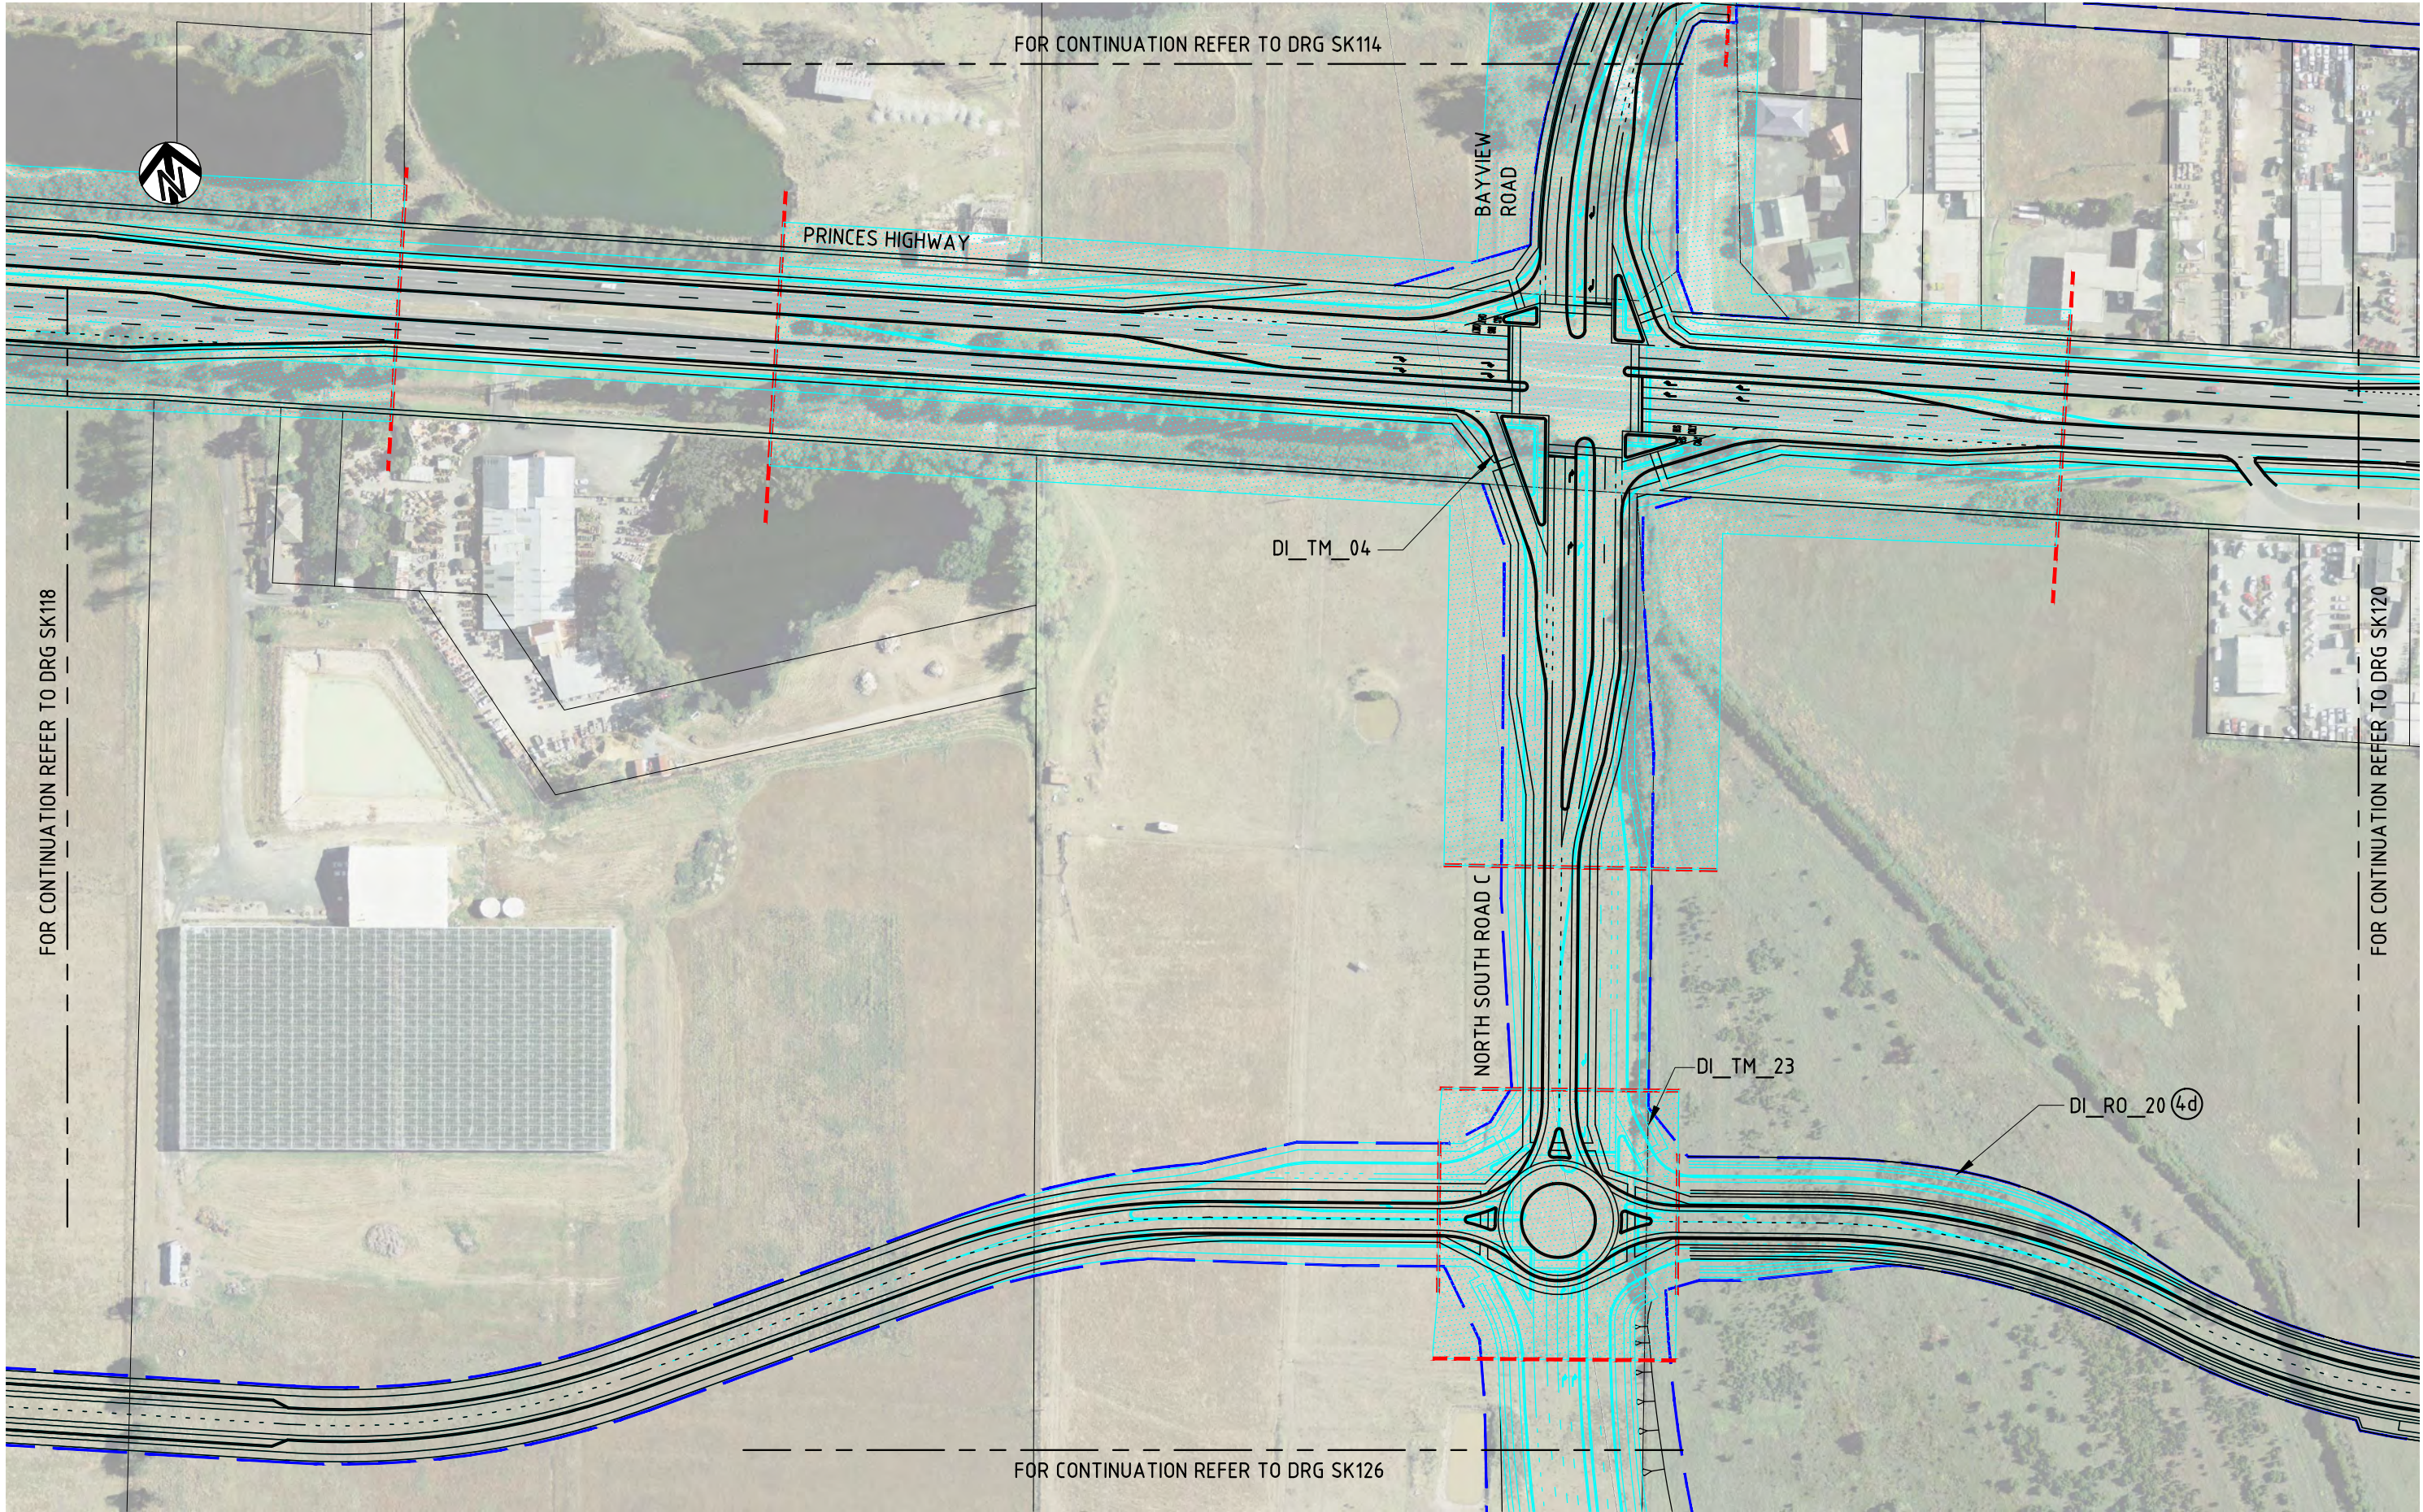


K:\Projects\3004608\DWG\3004608-SK119[C].dwg

28 Sep 2011 12:29:18

ISSUE	DATE	AMENDMENT / ISSUE DESCRIPTION	APPROVAL
A	24/06/2011	ISSUED FOR REVIEW	D001
B	3/08/2011	ISSUED FOR REVIEW	D002
C	20/09/2011	ISSUED FOR REVIEW	D003

LEGEND:
RD27b = DCP ROAD ITEM
④ = DCP TYPICAL ROAD CROSS SECTION
IN03b = DCP INTERSECTION ITEM
=OPSP BOUNDARY
INDENTED PARKING LOCATION SHOWN
ARE INDICATIVE ONLY

TITLE	NAME
DRAFTSMAN	KJM
DRAFTING CHECK	DB
DESIGNER	RA
DESIGN CHECK	DB
PROJECT MANAGER	DB
PROJECT DIRECTOR	

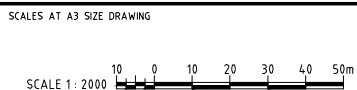


DESIGNER

SMEC
SMEC AUSTRALIA PTY LTD
ACN 065 475 149
LEVEL 4, 71 QUEENS ROAD
MELBOURNE VIC. 3004
PH 03 9514-1500 FAX 03 9514-1502

CLIENT

CARDINIA
APPROVED DATE

PROJECT TITLE	CARDINIA SHIRE COUNCIL OFFICER PRECINCT STRUCTURE PLAN GENERAL LAYOUT SHEET 19
SCALE	AS SHOWN
DRAWING STATUS	PRELIMINARY
PROJECT / DRAWING No.	3004608-SK119
ISSUE	C

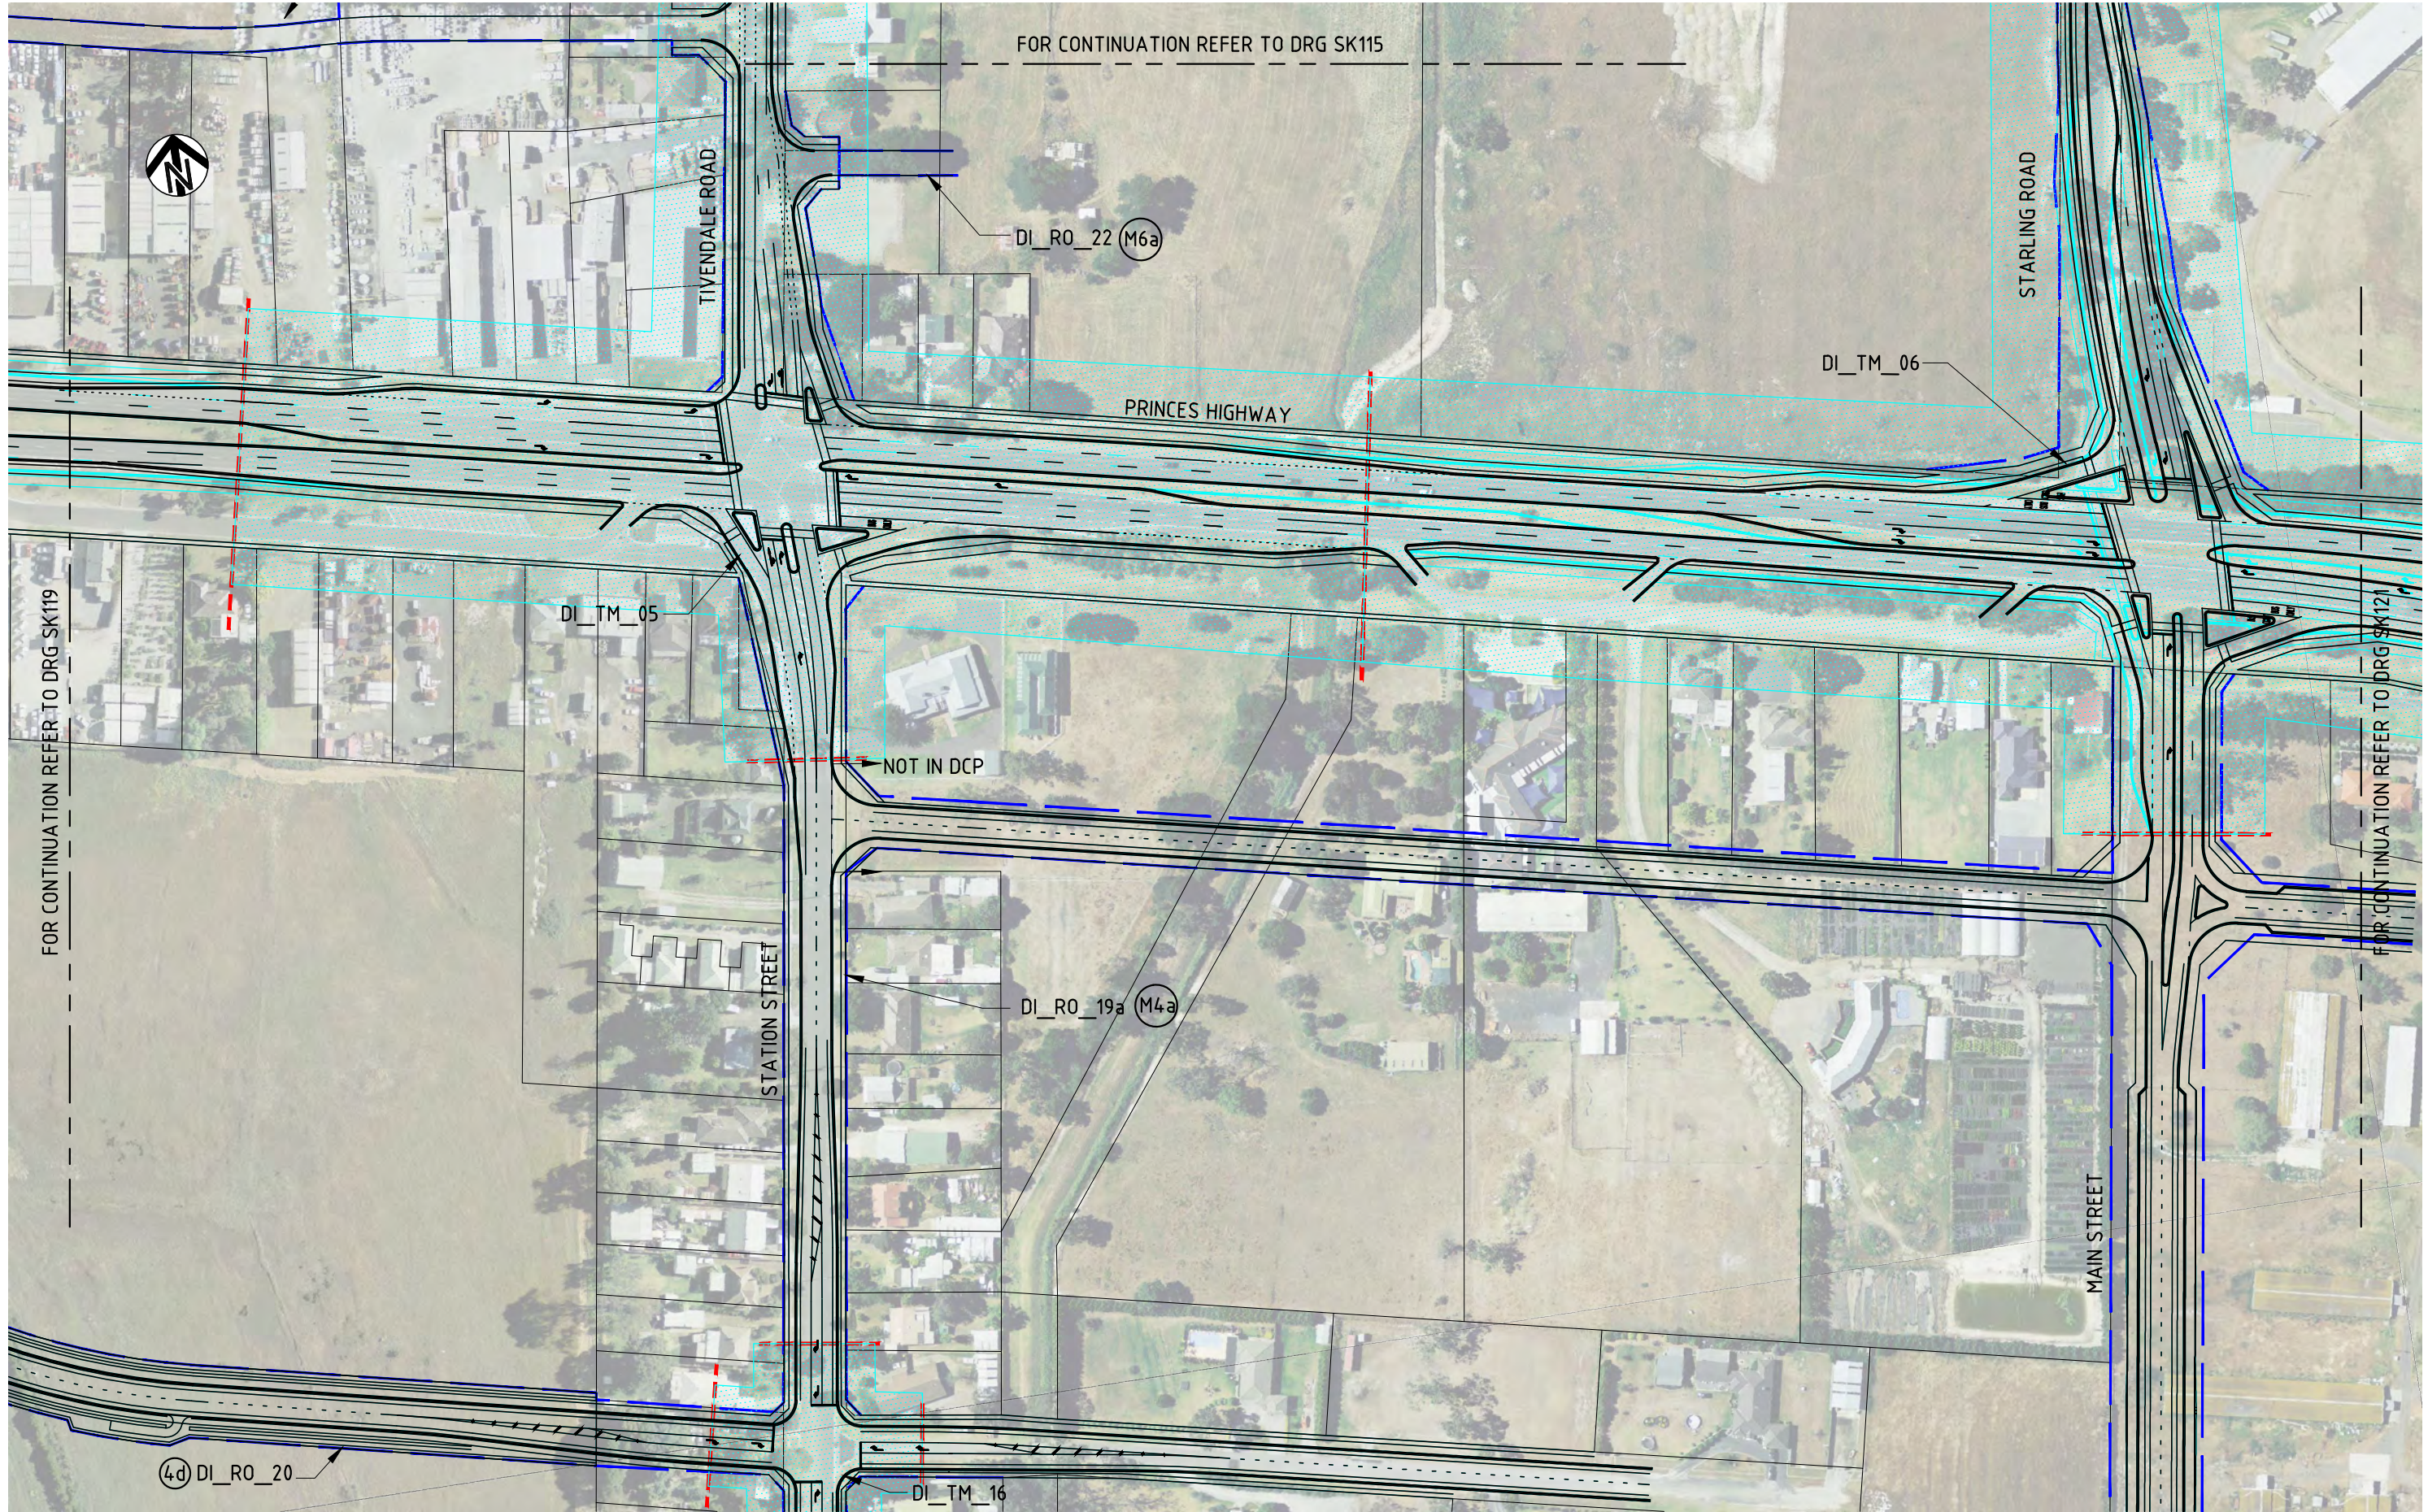

FOR CONTINUATION REFER TO DRG SK115

DI_RO_22 (M6a)

PRINCES HIGHWAY

DI_TM_06

STARLING ROAD

DI_TM_05

NOT IN DCP

DI_RO_19a (M4a)

STATION STREET

MAIN STREET

4d DI_RO_20

DI_TM_16


FOR CONTINUATION REFER TO DRG SK127


K:\Projects\3004608\DWG\3004608-SK120(D).dwg

28 Sep 2011 12:29:40

LEGEND:	
RD27b	= DCP ROAD ITEM
④	= DCP TYPICAL ROAD CROSS SECTION
IN03b	= DCP INTERSECTION ITEM
■	= OPSP BOUNDARY
INDENTED PARKING LOCATION SHOWN ARE INDICATIVE ONLY	


TITLE	NAME
DRAFTSMAN	KJM
DRAFTING CHECK	DB
DESIGNER	RA
DESIGN CHECK	DB
PROJECT MANAGER	DB
PROJECT DIRECTOR	

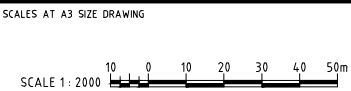

DESIGNER  **SMEC**
SMEC AUSTRALIA PTY LTD
ACN 065 475 149
LEVEL 4, 71 QUEENS ROAD
MELBOURNE VIC. 3004
PH 03 9514-1500 FAX 03 9514-1502

CLIENT  **CARDINIA**
APPROVED DATE

PROJECT TITLE			
CARDINIA SHIRE COUNCIL OFFICER PRECINCT STRUCTURE PLAN GENERAL LAYOUT SHEET 20			
SCALE	DRAWING STATUS	PROJECT / DRAWING No.	ISSUE
AS SHOWN	PRELIMINARY	3004608-SK120	D

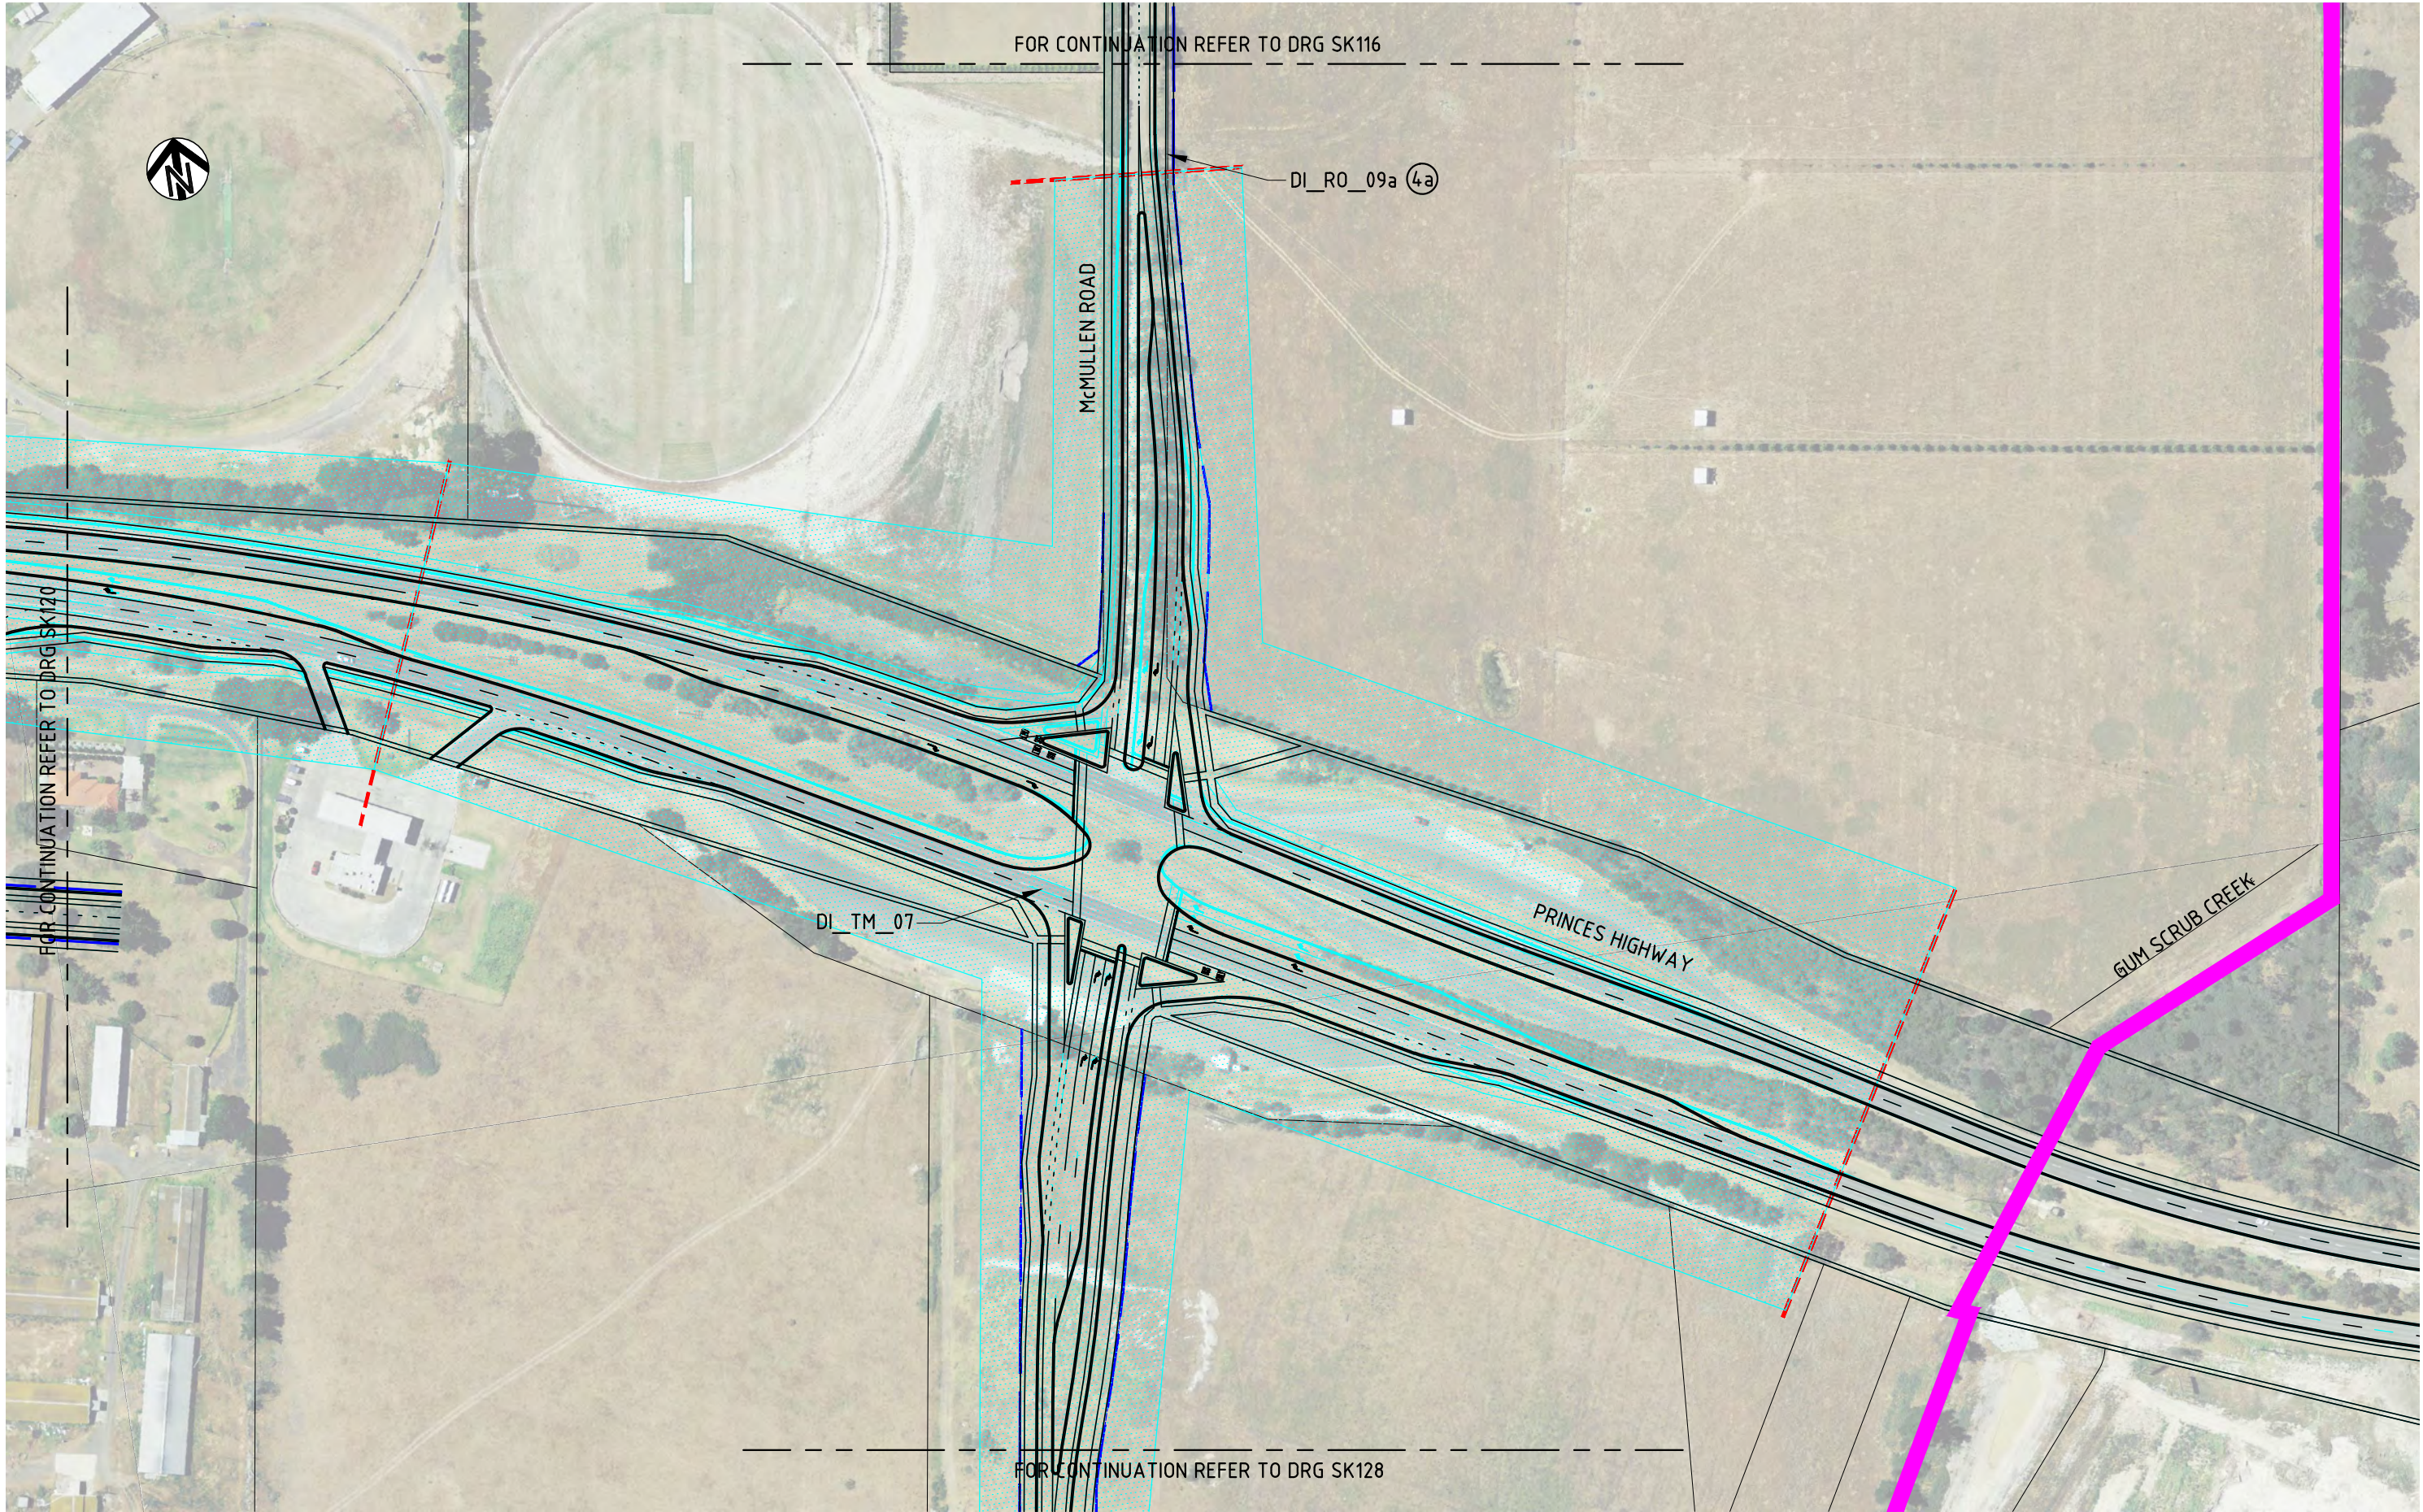

K:\Projects\3004608\DWG\3004608-SK121(C).dwg

28 Sep 2011 12:30:04

ISSUE	DATE	AMENDMENT / ISSUE DESCRIPTION	APPROVAL
A	24/06/2011	ISSUED FOR REVIEW	D001
B	3/08/2011	ISSUED FOR REVIEW	D002
C	20/09/2011	ISSUED FOR REVIEW	D003

LEGEND:	
RD27b	= DCP ROAD ITEM
④	= DCP TYPICAL ROAD CROSS SECTION
IN03b	= DCP INTERSECTION ITEM
—	= OPSP BOUNDARY
INDENTED PARKING LOCATION SHOWN ARE INDICATIVE ONLY	

TITLE	NAME
DRAFTSMAN	KJM
DRAFTING CHECK	DB
DESIGNER	RA
DESIGN CHECK	DB
PROJECT MANAGER	DB
PROJECT DIRECTOR	

SCALES AT A3 SIZE DRAWING	
SCALE 1 : 2000	10 0 10 20 30 40 50m

DESIGNER



SMEC AUSTRALIA PTY LTD
ACN 065 475 149
LEVEL 4, 71 QUEENS ROAD
MELBOURNE VIC. 3004
PH 03 9514-1500 FAX 03 9514-1502

CLIENT



CARDINIA

APPROVED DATE

PROJECT TITLE			
CARDINIA SHIRE COUNCIL OFFICER PRECINCT STRUCTURE PLAN GENERAL LAYOUT SHEET 21			
SCALE	DRAWING STATUS	PROJECT / DRAWING No.	ISSUE
AS SHOWN	PRELIMINARY	3004608-SK121	C




K:\Projects\3004608\DWG\3004608-SK122[C].dwg

28 Sep 2011 12:30:24

ISSUE	DATE	AMENDMENT / ISSUE DESCRIPTION	APPROVAL
A	24/06/2011	ISSUED FOR REVIEW	D001
B	3/08/2011	ISSUED FOR REVIEW	D002
C	20/09/2011	ISSUED FOR REVIEW	D003

LEGEND:
RD27b = DCP ROAD ITEM
④ = DCP TYPICAL ROAD CROSS SECTION
IN03b = DCP INTERSECTION ITEM
=OPSP BOUNDARY
INDENTED PARKING LOCATION SHOWN
ARE INDICATIVE ONLY

TITLE	NAME
DRAFTSMAN	KJM
DRAFTING CHECK	DB
DESIGNER	RA
DESIGN CHECK	DB
PROJECT MANAGER	DB
PROJECT DIRECTOR	

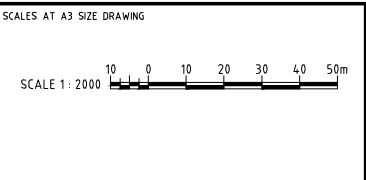

DESIGNER


SMEC
SMEC AUSTRALIA PTY LTD
ACN 065 475 149
LEVEL 4, 71 QUEENS ROAD
MELBOURNE VIC. 3004
PH 03 9514-1500 FAX 03 9514-1502

CLIENT

CARDINIA

APPROVED DATE

PROJECT TITLE			
CARDINIA SHIRE COUNCIL OFFICER PRECINCT STRUCTURE PLAN GENERAL LAYOUT SHEET 22			
SCALE	DRAWING STATUS	PROJECT / DRAWING No.	ISSUE
AS SHOWN	PRELIMINARY	3004608-SK122	C

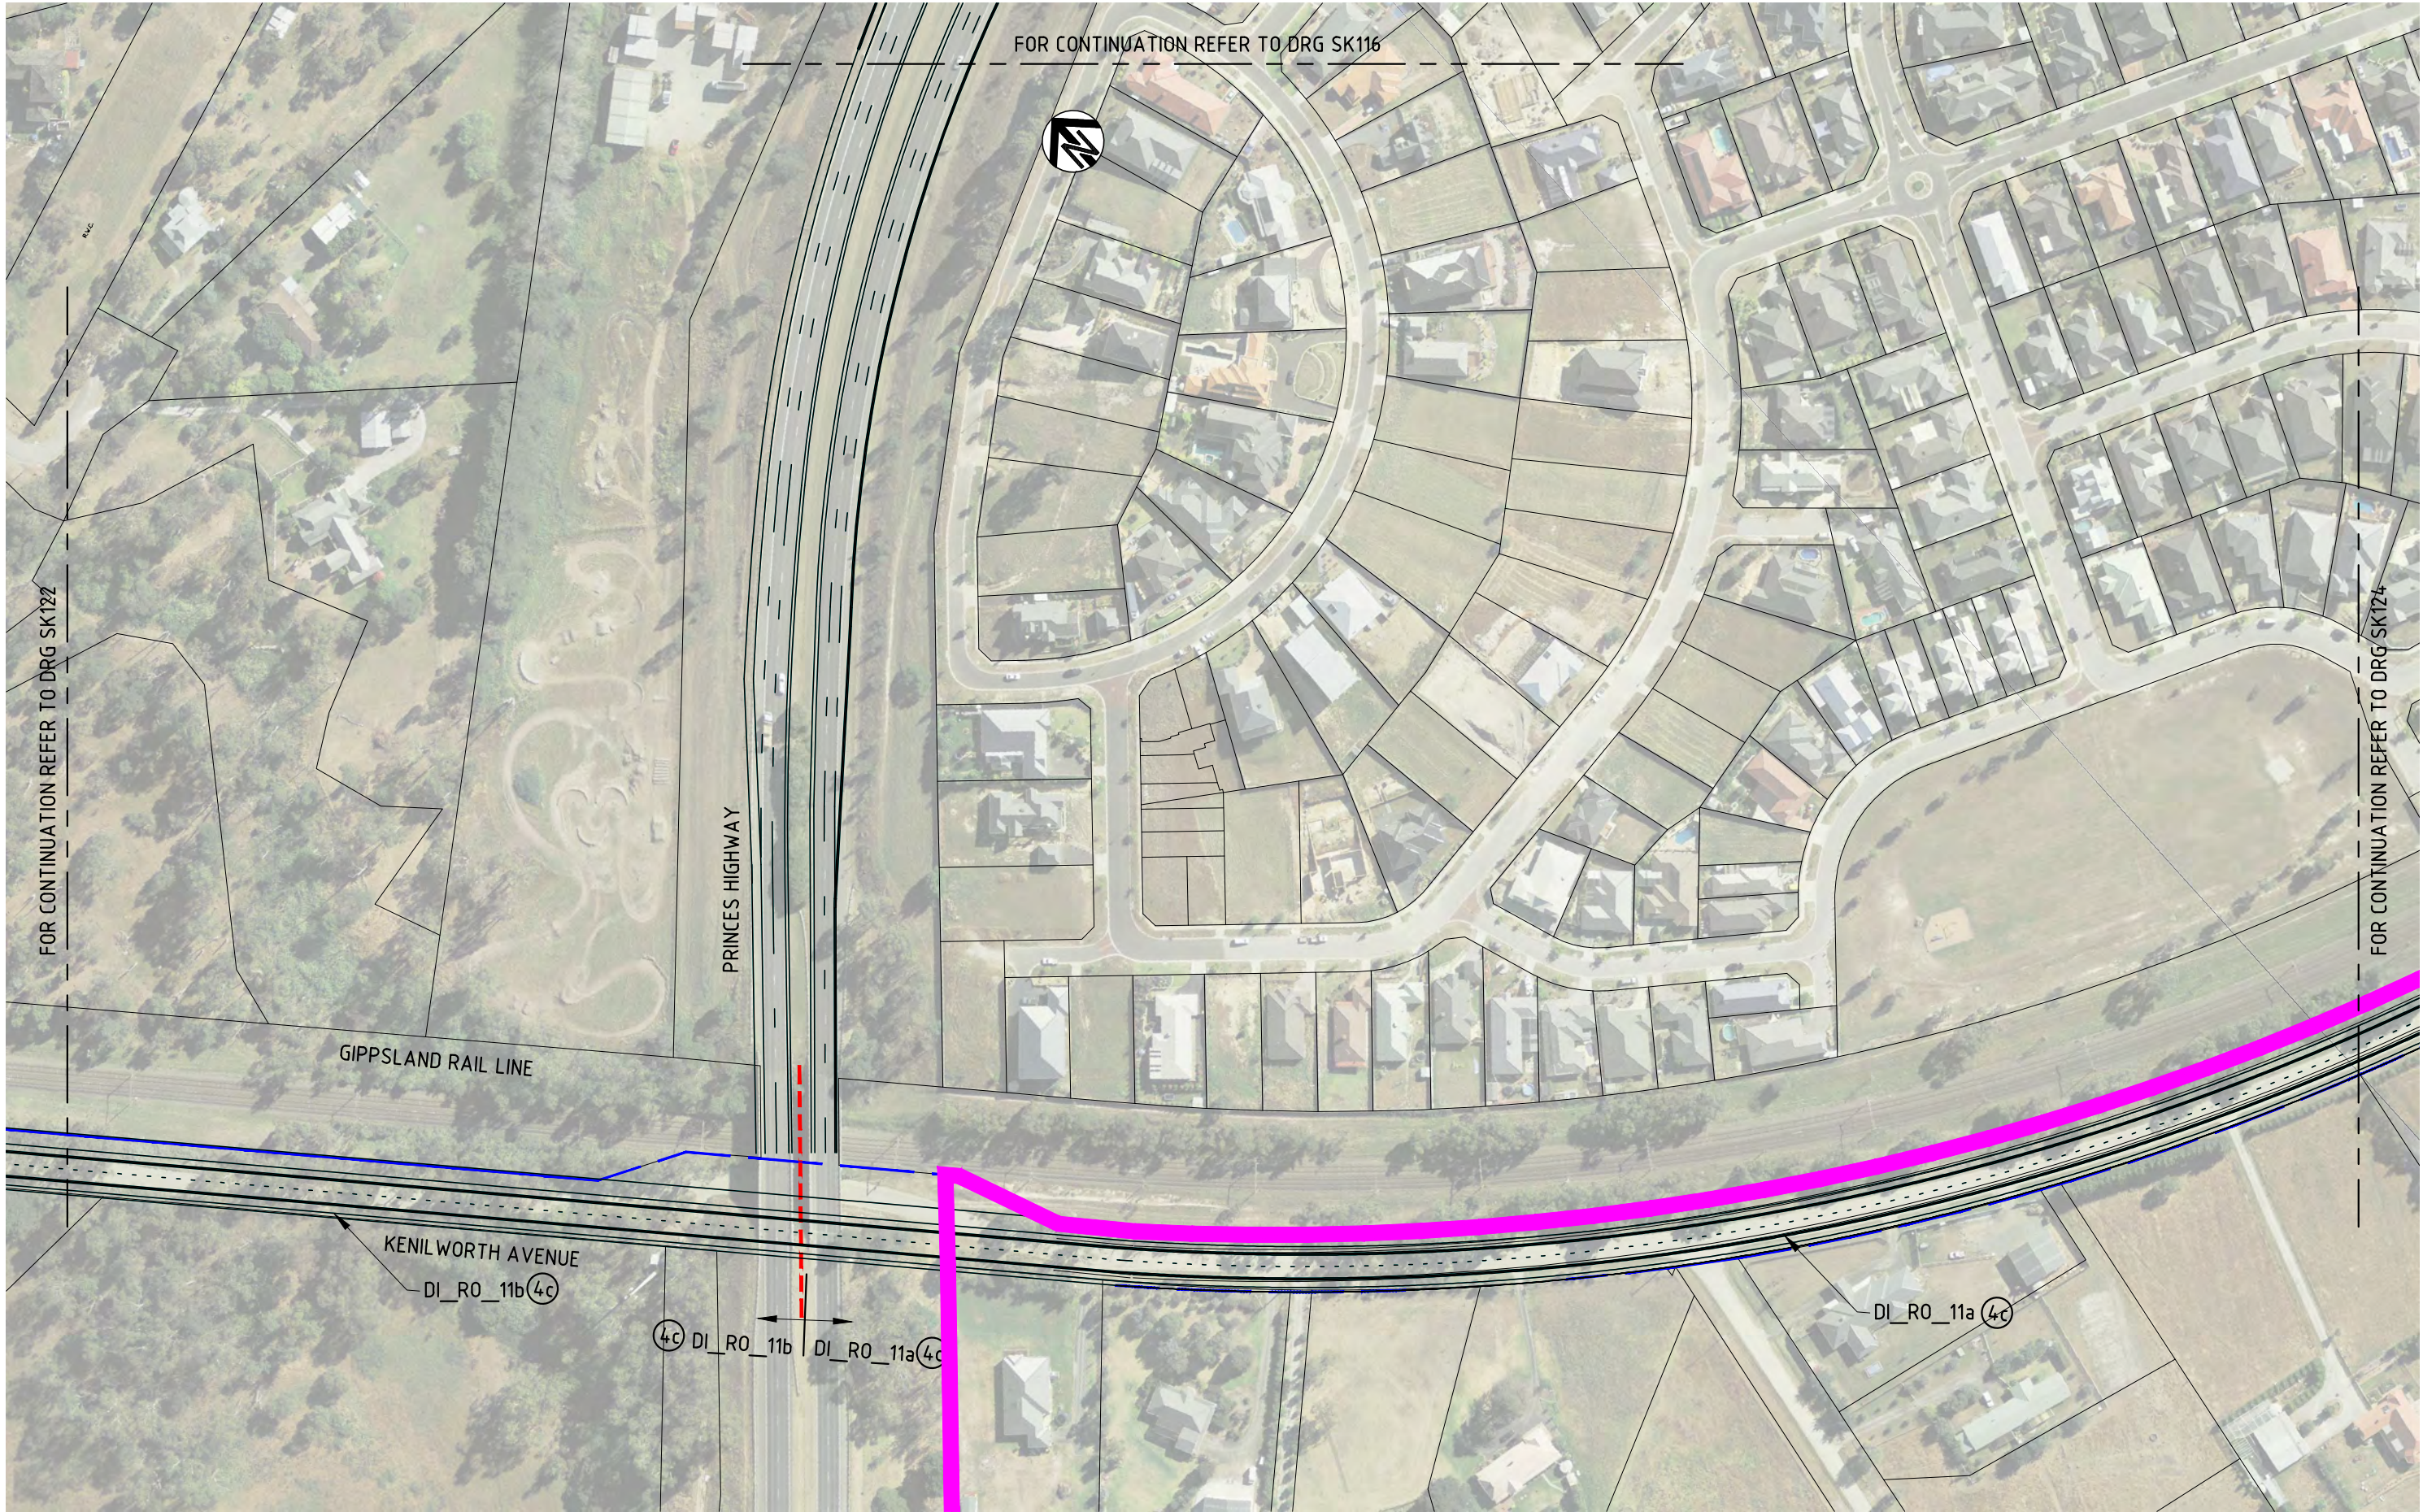

FOR CONTINUATION REFER TO DRG SK116



FOR CONTINUATION REFER TO DRG SK122

FOR CONTINUATION REFER TO DRG SK124

PRINCES HIGHWAY

GIPPSLAND RAIL LINE

KENILWORTH AVENUE

DI_RO_11b (4c)

(4c) DI_RO_11b

DI_RO_11a (4c)

DI_RO_11a (4c)


K:\Projects\3004608\DWG\3004608-SK123(C).dwg

28 Sep 2011 12:30:46

ISSUE	DATE	AMENDMENT / ISSUE DESCRIPTION	APPROVAL
A	24/06/2011	ISSUED FOR REVIEW	D001
B	3/08/2011	ISSUED FOR REVIEW	D002
C	20/09/2011	ISSUED FOR REVIEW	D003

LEGEND:
RD27b = DCP ROAD ITEM
④ = DCP TYPICAL ROAD CROSS SECTION
IN03b = DCP INTERSECTION ITEM
=OPSP BOUNDARY
INDENTED PARKING LOCATION SHOWN
ARE INDICATIVE ONLY

TITLE	NAME
DRAFTSMAN	KJM
DRAFTING CHECK	DB
DESIGNER	RA
DESIGN CHECK	DB
PROJECT MANAGER	DB
PROJECT DIRECTOR	

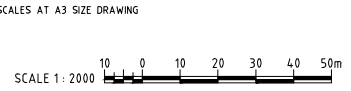


DESIGNER

SMEC
SMEC AUSTRALIA PTY LTD
ACN 065 475 149
LEVEL 4, 71 QUEENS ROAD
MELBOURNE VIC. 3004
PH 03 9514-1500 FAX 03 9514-1502

CLIENT

CARDINIA
APPROVED DATE

PROJECT TITLE			
CARDINIA SHIRE COUNCIL OFFICER PRECINCT STRUCTURE PLAN GENERAL LAYOUT SHEET 23			
SCALE	DRAWING STATUS	PROJECT / DRAWING No.	ISSUE
AS SHOWN	PRELIMINARY	3004608-SK123	C

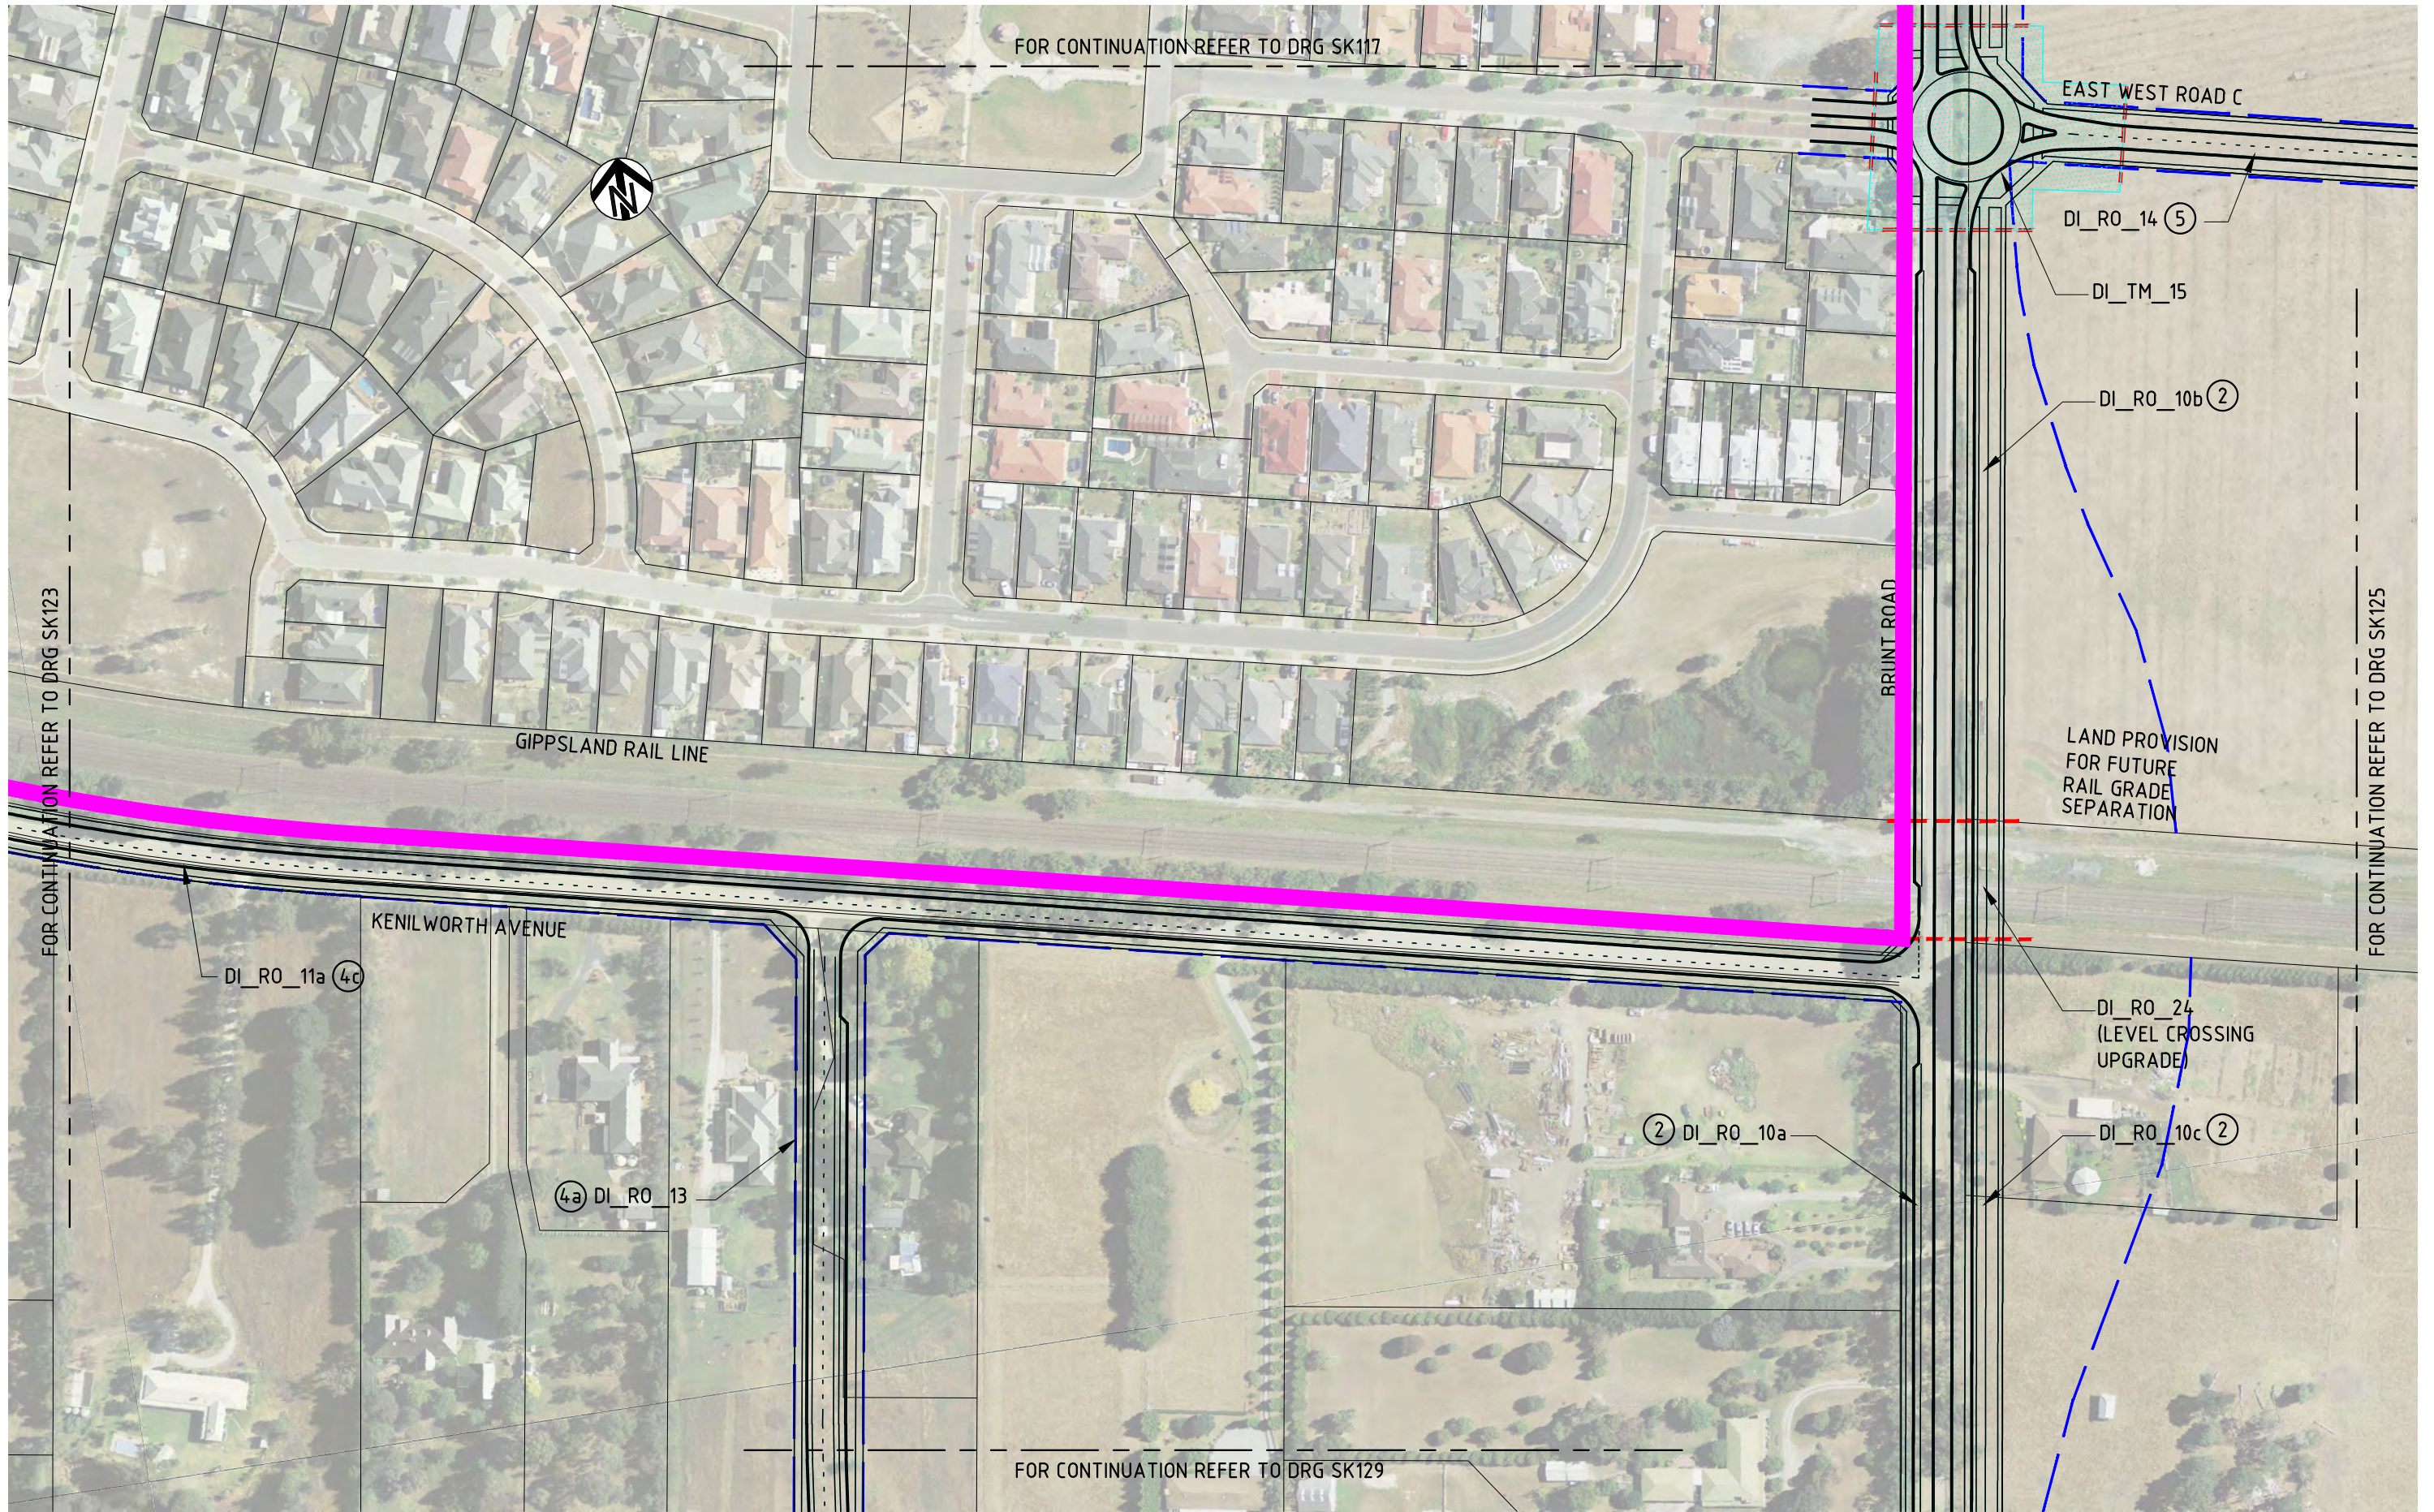

K:\Projects\3004608\DWG\3004608-SK124(C).dwg


28 Sep 2011 12:31:17

ISSUE	DATE	AMENDMENT / ISSUE DESCRIPTION	APPROVAL
A	24/06/2011	ISSUED FOR REVIEW	D001
B	3/08/2011	ISSUED FOR REVIEW	D002
C	20/09/2011	ISSUED FOR REVIEW	D003

LEGEND:
R027b = DCP ROAD ITEM
④ = DCP TYPICAL ROAD CROSS SECTION
I033b = DCP INTERSECTION ITEM
=OPSP BOUNDARY
INDENTED PARKING LOCATION SHOWN
ARE INDICATIVE ONLY

TITLE	NAME
DRAFTSMAN	KJM
DRAFTING CHECK	DB
DESIGNER	RA
DESIGN CHECK	DB
PROJECT MANAGER	DB
PROJECT DIRECTOR	

SCALES AT A3 SIZE DRAWING
SCALE 1:2000
10 0 10 20 30 40 50m


DESIGNER

SMEC AUSTRALIA PTY LTD
ACN 065 475 149
LEVEL 4, 71 QUEENS ROAD
MELBOURNE VIC. 3004
PH 03 9514-1500 FAX 03 9514-1502

CLIENT

CARDINIA
APPROVED
DATE

PROJECT TITLE	SCALE	DRAWING STATUS	PROJECT / DRAWING No.	ISSUE
CARDINIA SHIRE COUNCIL OFFICER PRECINCT STRUCTURE PLAN GENERAL LAYOUT SHEET 24	AS SHOWN	PRELIMINARY	3004608-SK124	C

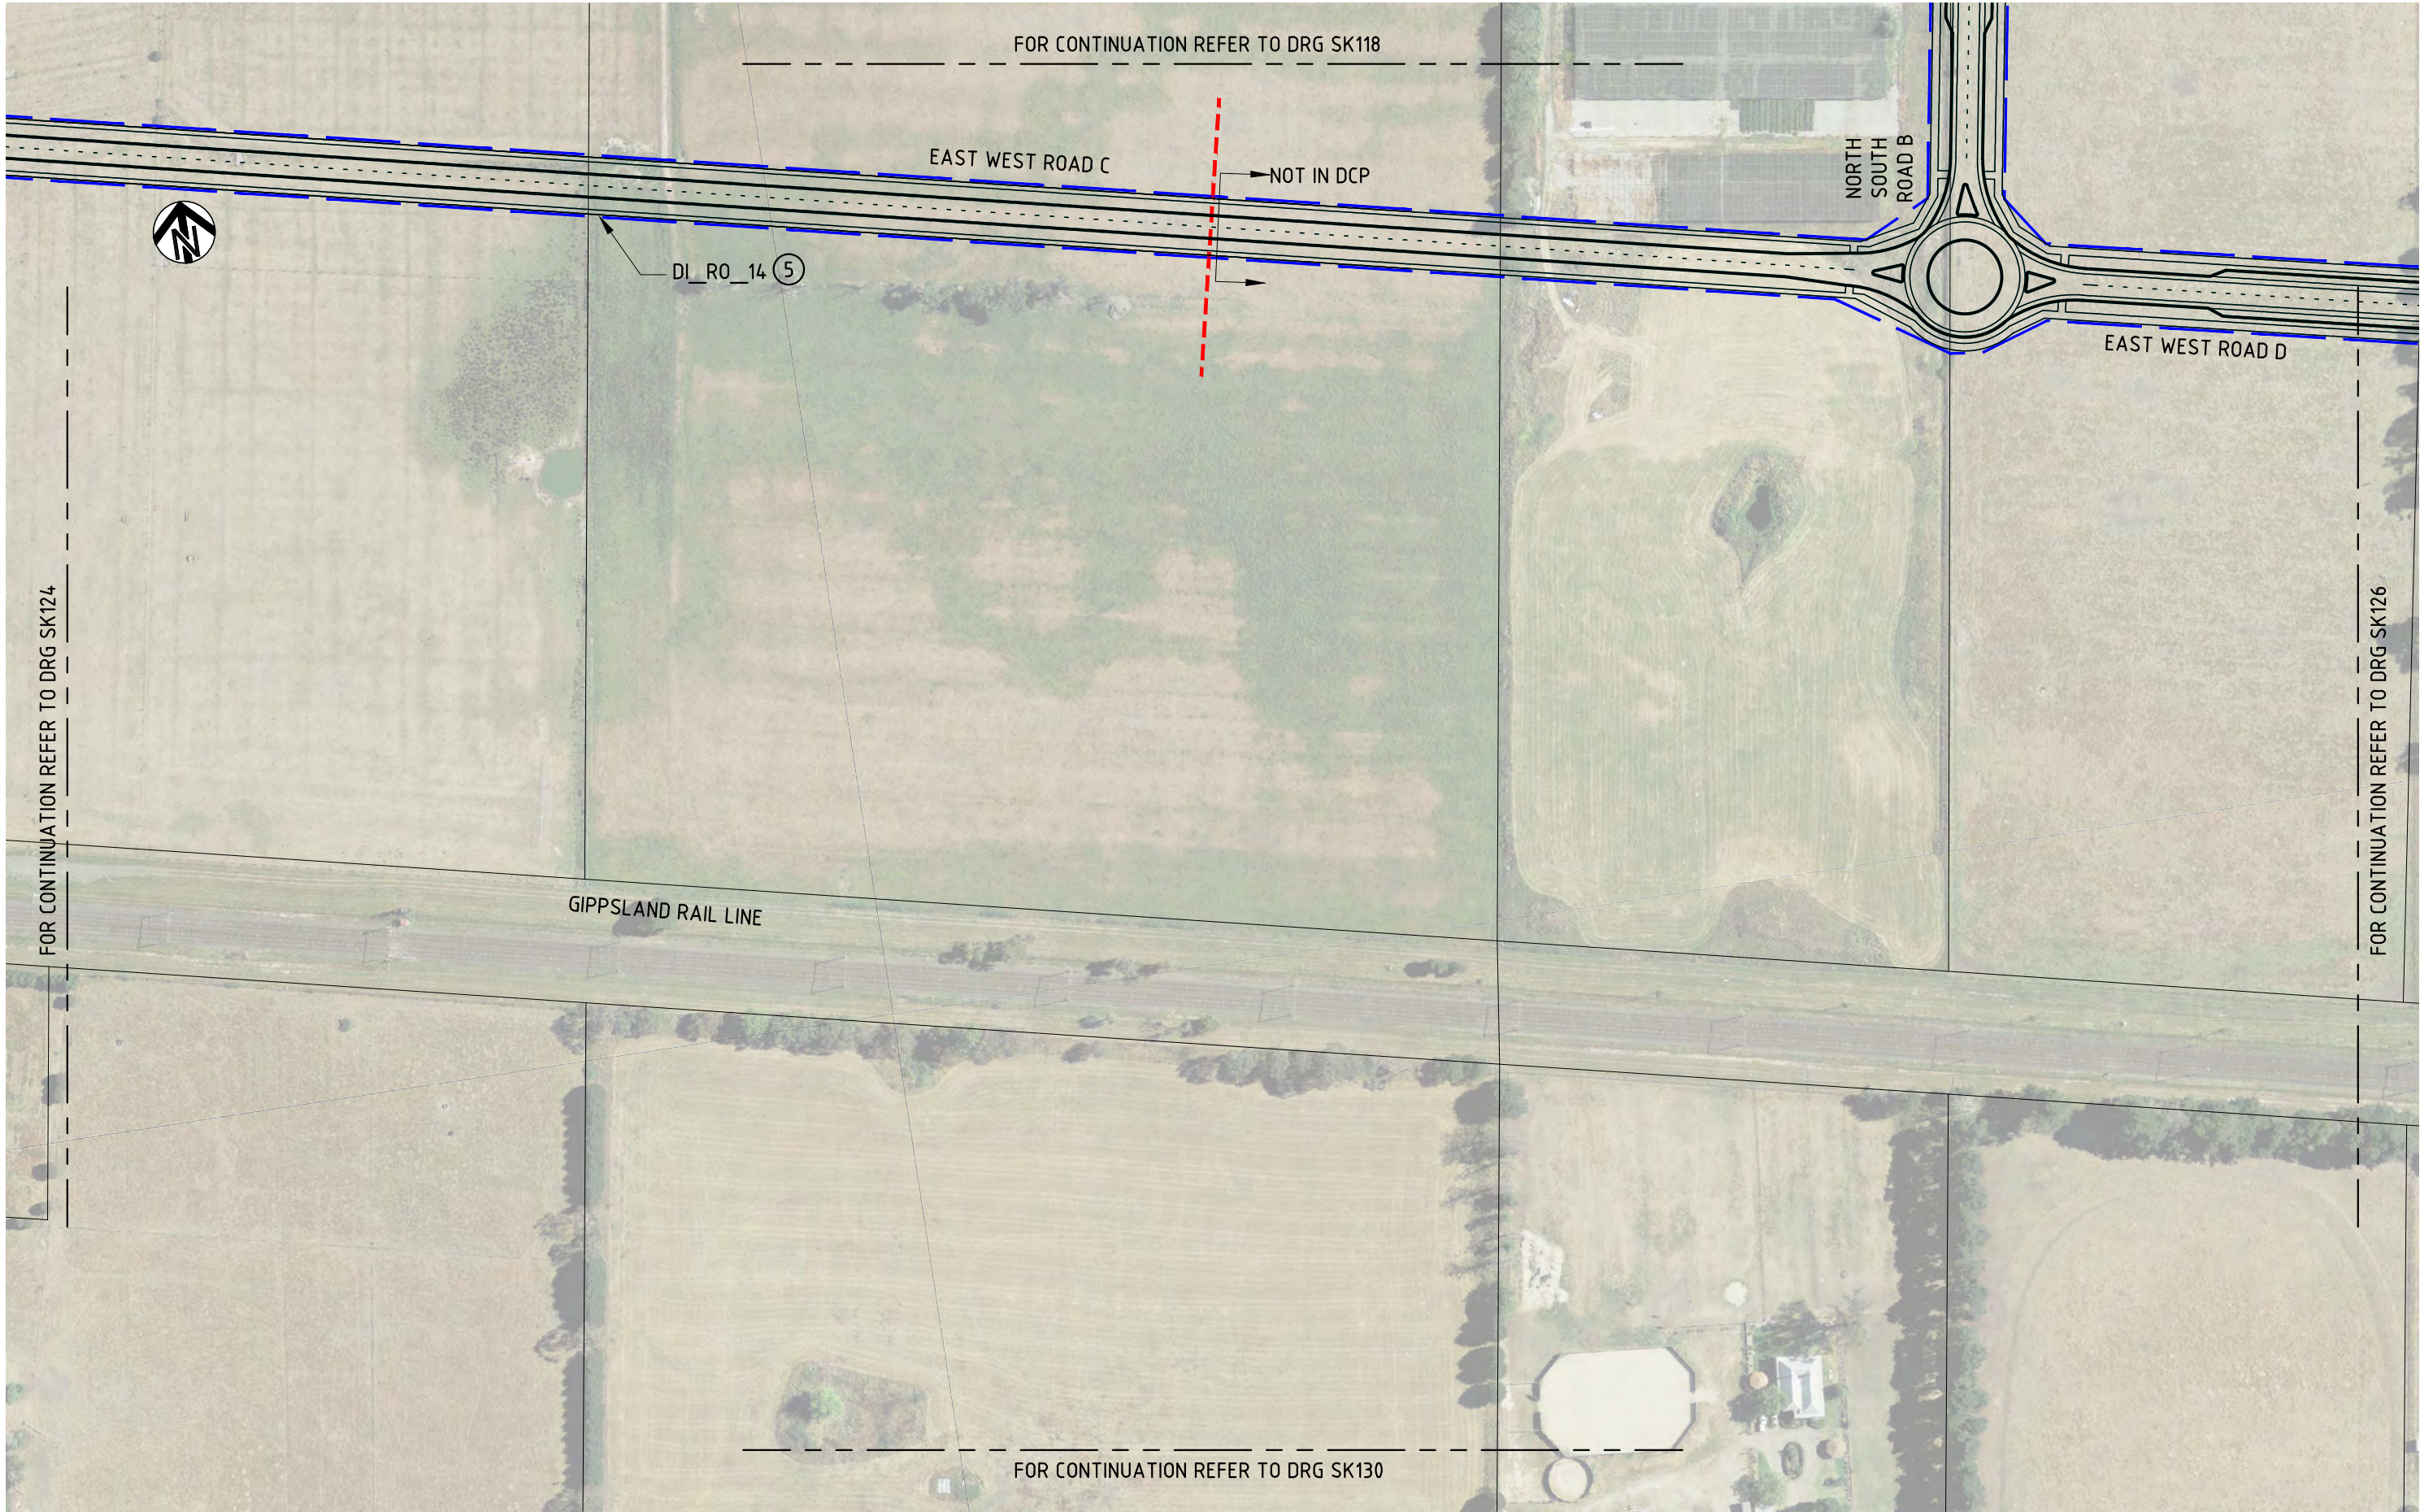150 mm ON ORIGINAL
0 10 20 30 40 50 60 70 80 90 100 110 120 130 140 150




K:\Projects\3004608\DWG\3004608-SK125(C).dwg

28 Sep 2011 12:31:40

ISSUE	DATE	AMENDMENT / ISSUE DESCRIPTION	APPROVAL
A	24/06/2011	ISSUED FOR REVIEW	D001
B	3/08/2011	ISSUED FOR REVIEW	D002
C	20/09/2011	ISSUED FOR REVIEW	D003

LEGEND:
RD27b = DCP ROAD ITEM
⑤ = DCP TYPICAL ROAD CROSS SECTION
IN03b = DCP INTERSECTION ITEM
=OPSP BOUNDARY
INDENTED PARKING LOCATION SHOWN
ARE INDICATIVE ONLY

TITLE	NAME
DRAFTSMAN	KJM
DRAFTING CHECK	DB
DESIGNER	RA
DESIGN CHECK	DB
PROJECT MANAGER	DB
PROJECT DIRECTOR	

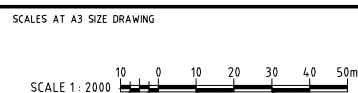

DESIGNER

SMEC AUSTRALIA PTY LTD
ACN 065 475 149
LEVEL 4, 71 QUEENS ROAD
MELBOURNE VIC. 3004
PH 03 9514-1500 FAX 03 9514-1502

CLIENT

CARDINIA

APPROVED DATE

PROJECT TITLE	CARDINIA SHIRE COUNCIL OFFICER PRECINCT STRUCTURE PLAN GENERAL LAYOUT SHEET 25
SCALE	AS SHOWN
DRAWING STATUS	PRELIMINARY
PROJECT / DRAWING No.	3004608-SK125
ISSUE	C




K:\Projects\3004608\DWG\3004608-SK126[D].dwg

28 Sep 2011 12:32:01

ISSUE	DATE	AMENDMENT / ISSUE DESCRIPTION	APPROVAL
A	24/06/2011	ISSUED FOR REVIEW	D001
B	3/08/2011	ISSUED FOR REVIEW	D002
C	31/08/2011	ISSUED FOR REVIEW	D003
D	20/09/2011	ISSUED FOR REVIEW	

LEGEND:
RD27b = DCP ROAD ITEM
④ = DCP TYPICAL ROAD CROSS SECTION
IN03b = DCP INTERSECTION ITEM
=OPSP BOUNDARY
INDENTED PARKING LOCATION SHOWN
ARE INDICATIVE ONLY

TITLE	NAME
DRAFTSMAN	KJM
DRAFTING CHECK	DB
DESIGNER	RA
DESIGN CHECK	DB
PROJECT MANAGER	DB
PROJECT DIRECTOR	

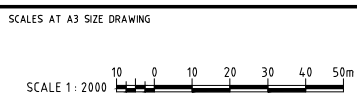

DESIGNER

SMEC AUSTRALIA PTY LTD
ACN 065 475 149
LEVEL 4, 71 QUEENS ROAD
MELBOURNE VIC. 3004
PH 03 9514-1500 FAX 03 9514-1502

CLIENT

CARDINIA

APPROVED DATE

PROJECT TITLE			
CARDINIA SHIRE COUNCIL OFFICER PRECINCT STRUCTURE PLAN GENERAL LAYOUT SHEET 26			
SCALE	DRAWING STATUS	PROJECT / DRAWING No.	ISSUE
AS SHOWN	PRELIMINARY	3004608-SK126	D

150 mm ON ORIGINAL



K:\Projects\3004608\DWG\3004608-SK127(C).dwg


28 Sep 2011 12:32:23

ISSUE	DATE	AMENDMENT / ISSUE DESCRIPTION	APPROVAL
A	24/06/2011	ISSUED FOR REVIEW	D001
B	3/08/2011	ISSUED FOR REVIEW	D002
C	20/09/2011	ISSUED FOR REVIEW	D003

LEGEND:
RD27b = DCP ROAD ITEM
④ = DCP TYPICAL ROAD CROSS SECTION
M03b = DCP INTERSECTION ITEM
=OPSP BOUNDARY
INDENTED PARKING LOCATION SHOWN
ARE INDICATIVE ONLY

TITLE	NAME
DRAFTSMAN	KJM
DRAFTING CHECK	DB
DESIGNER	RA
DESIGN CHECK	DB
PROJECT MANAGER	DB
PROJECT DIRECTOR	


SCALES AT A3 SIZE DRAWING
SCALE 1 : 2000
10 0 10 20 30 40 50m

DESIGNER

SMEC AUSTRALIA PTY LTD
ACN 065 475 149
LEVEL 4, 71 QUEENS ROAD
MELBOURNE VIC. 3004
PH 03 9514-1500 FAX 03 9514-1502

CLIENT

CARDINIA
APPROVED
DATE

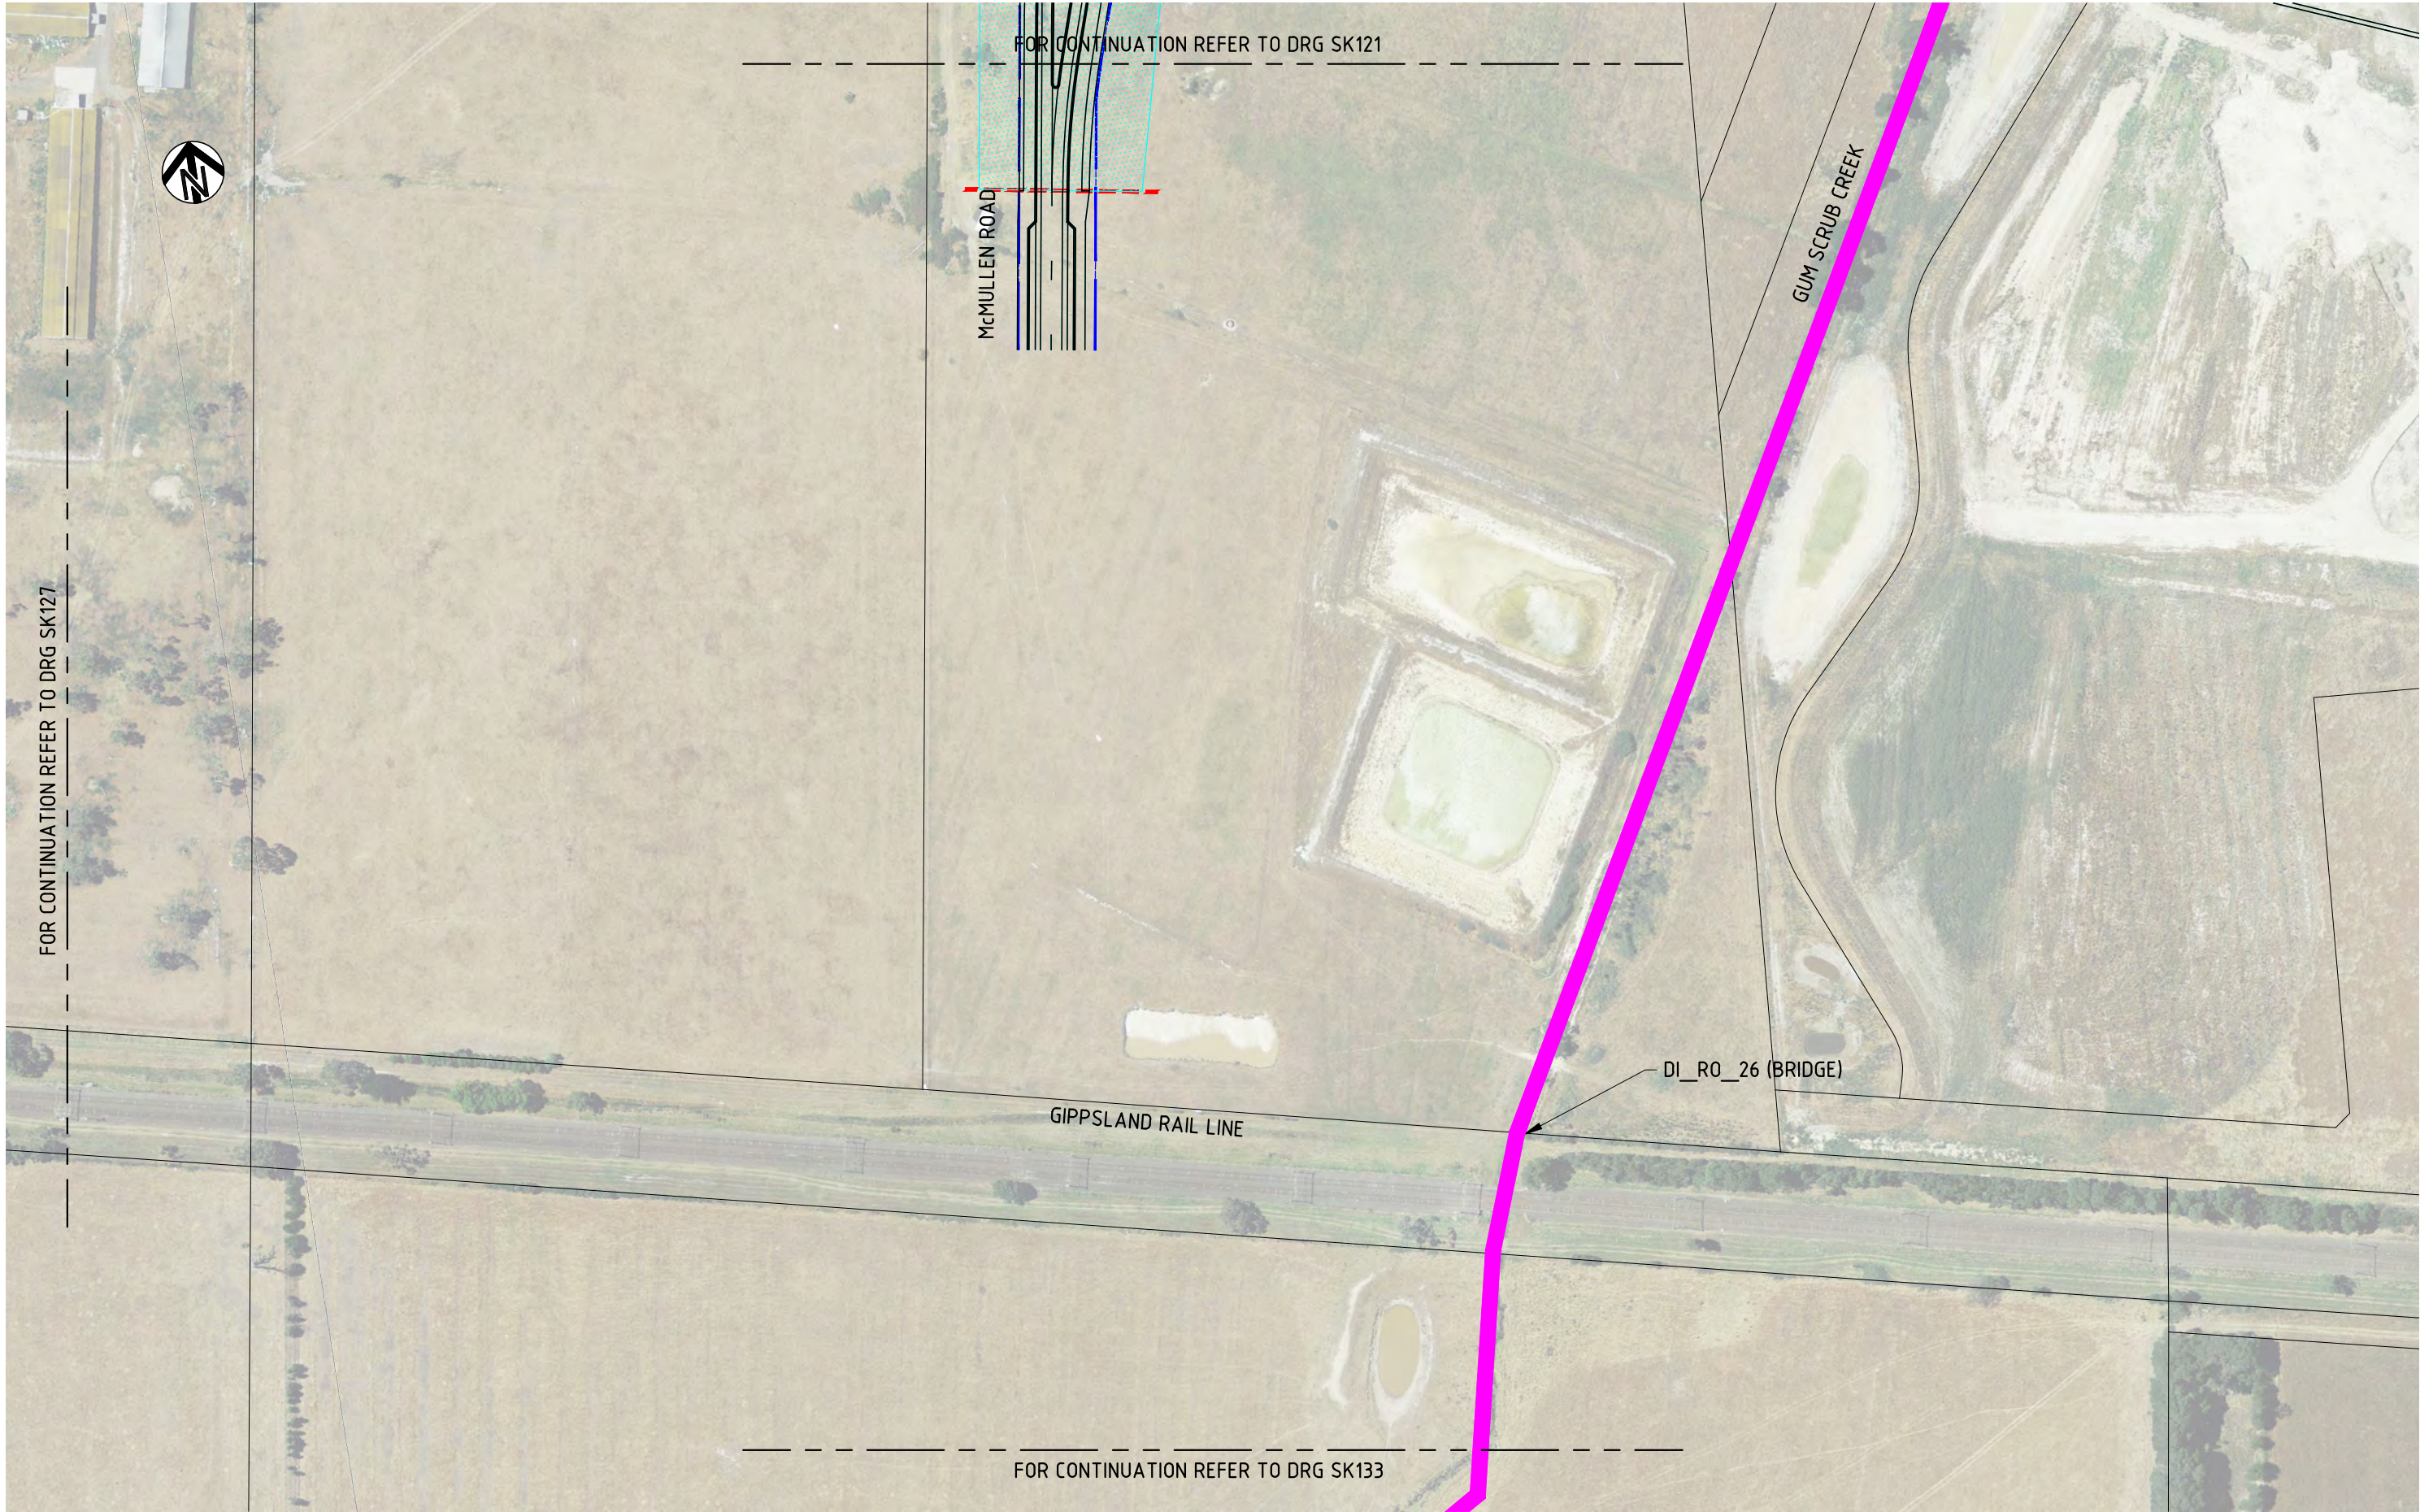PROJECT TITLE	SCALE	DRAWING STATUS	PROJECT / DRAWING No.	ISSUE
CARDINIA SHIRE COUNCIL OFFICER PRECINCT STRUCTURE PLAN GENERAL LAYOUT SHEET 27	AS SHOWN	PRELIMINARY	3004608-SK127	C



FOR CONTINUATION REFER TO DRG SK127

FOR CONTINUATION REFER TO DRG SK121



McMULLEN ROAD


GUM SCRUB CREEK

DI_RO_26 (BRIDGE)

GIPPSLAND RAIL LINE

FOR CONTINUATION REFER TO DRG SK133

K:\Projects\3004608\DWG\3004608-SK128(C).dwg			28 Sep 2011 12:32:44				
ISSUE	DATE	AMENDMENT / ISSUE DESCRIPTION	APPROVAL	LEGEND:	TITLE	NAME	SCALES AT A3 SIZE DRAWING
A	24/06/2011	ISSUED FOR REVIEW	D001	RD27b = DCP ROAD ITEM	DRAFTSMAN	KJM	SCALE 1:2000 10 0 10 20 30 40 50m
B	3/08/2011	ISSUED FOR REVIEW	D002	④ = DCP TYPICAL ROAD CROSS SECTION	DRAFTING CHECK	DB	
C	20/09/2011	ISSUED FOR REVIEW	D003	IN03b = DCP INTERSECTION ITEM	DESIGNER	RA	
				① = OPSP BOUNDARY	DESIGN CHECK	DB	
				INDENTED PARKING LOCATION SHOWN ARE INDICATIVE ONLY	PROJECT MANAGER	DB	
					PROJECT DIRECTOR		
							DESIGNER
							 SMEC SMEC AUSTRALIA PTY LTD ACN 065 475 149 LEVEL 4, 71 QUEENS ROAD MELBOURNE VIC. 3004 PH 03 9514-1500 FAX 03 9514-1502
							CLIENT
							 CARDINIA
							PROJECT TITLE
							CARDINIA SHIRE COUNCIL OFFICER PRECINCT STRUCTURE PLAN GENERAL LAYOUT SHEET 28
				SCALE	DRAWING STATUS	PROJECT / DRAWING No.	ISSUE
				AS SHOWN	PRELIMINARY	3004608-SK128	C

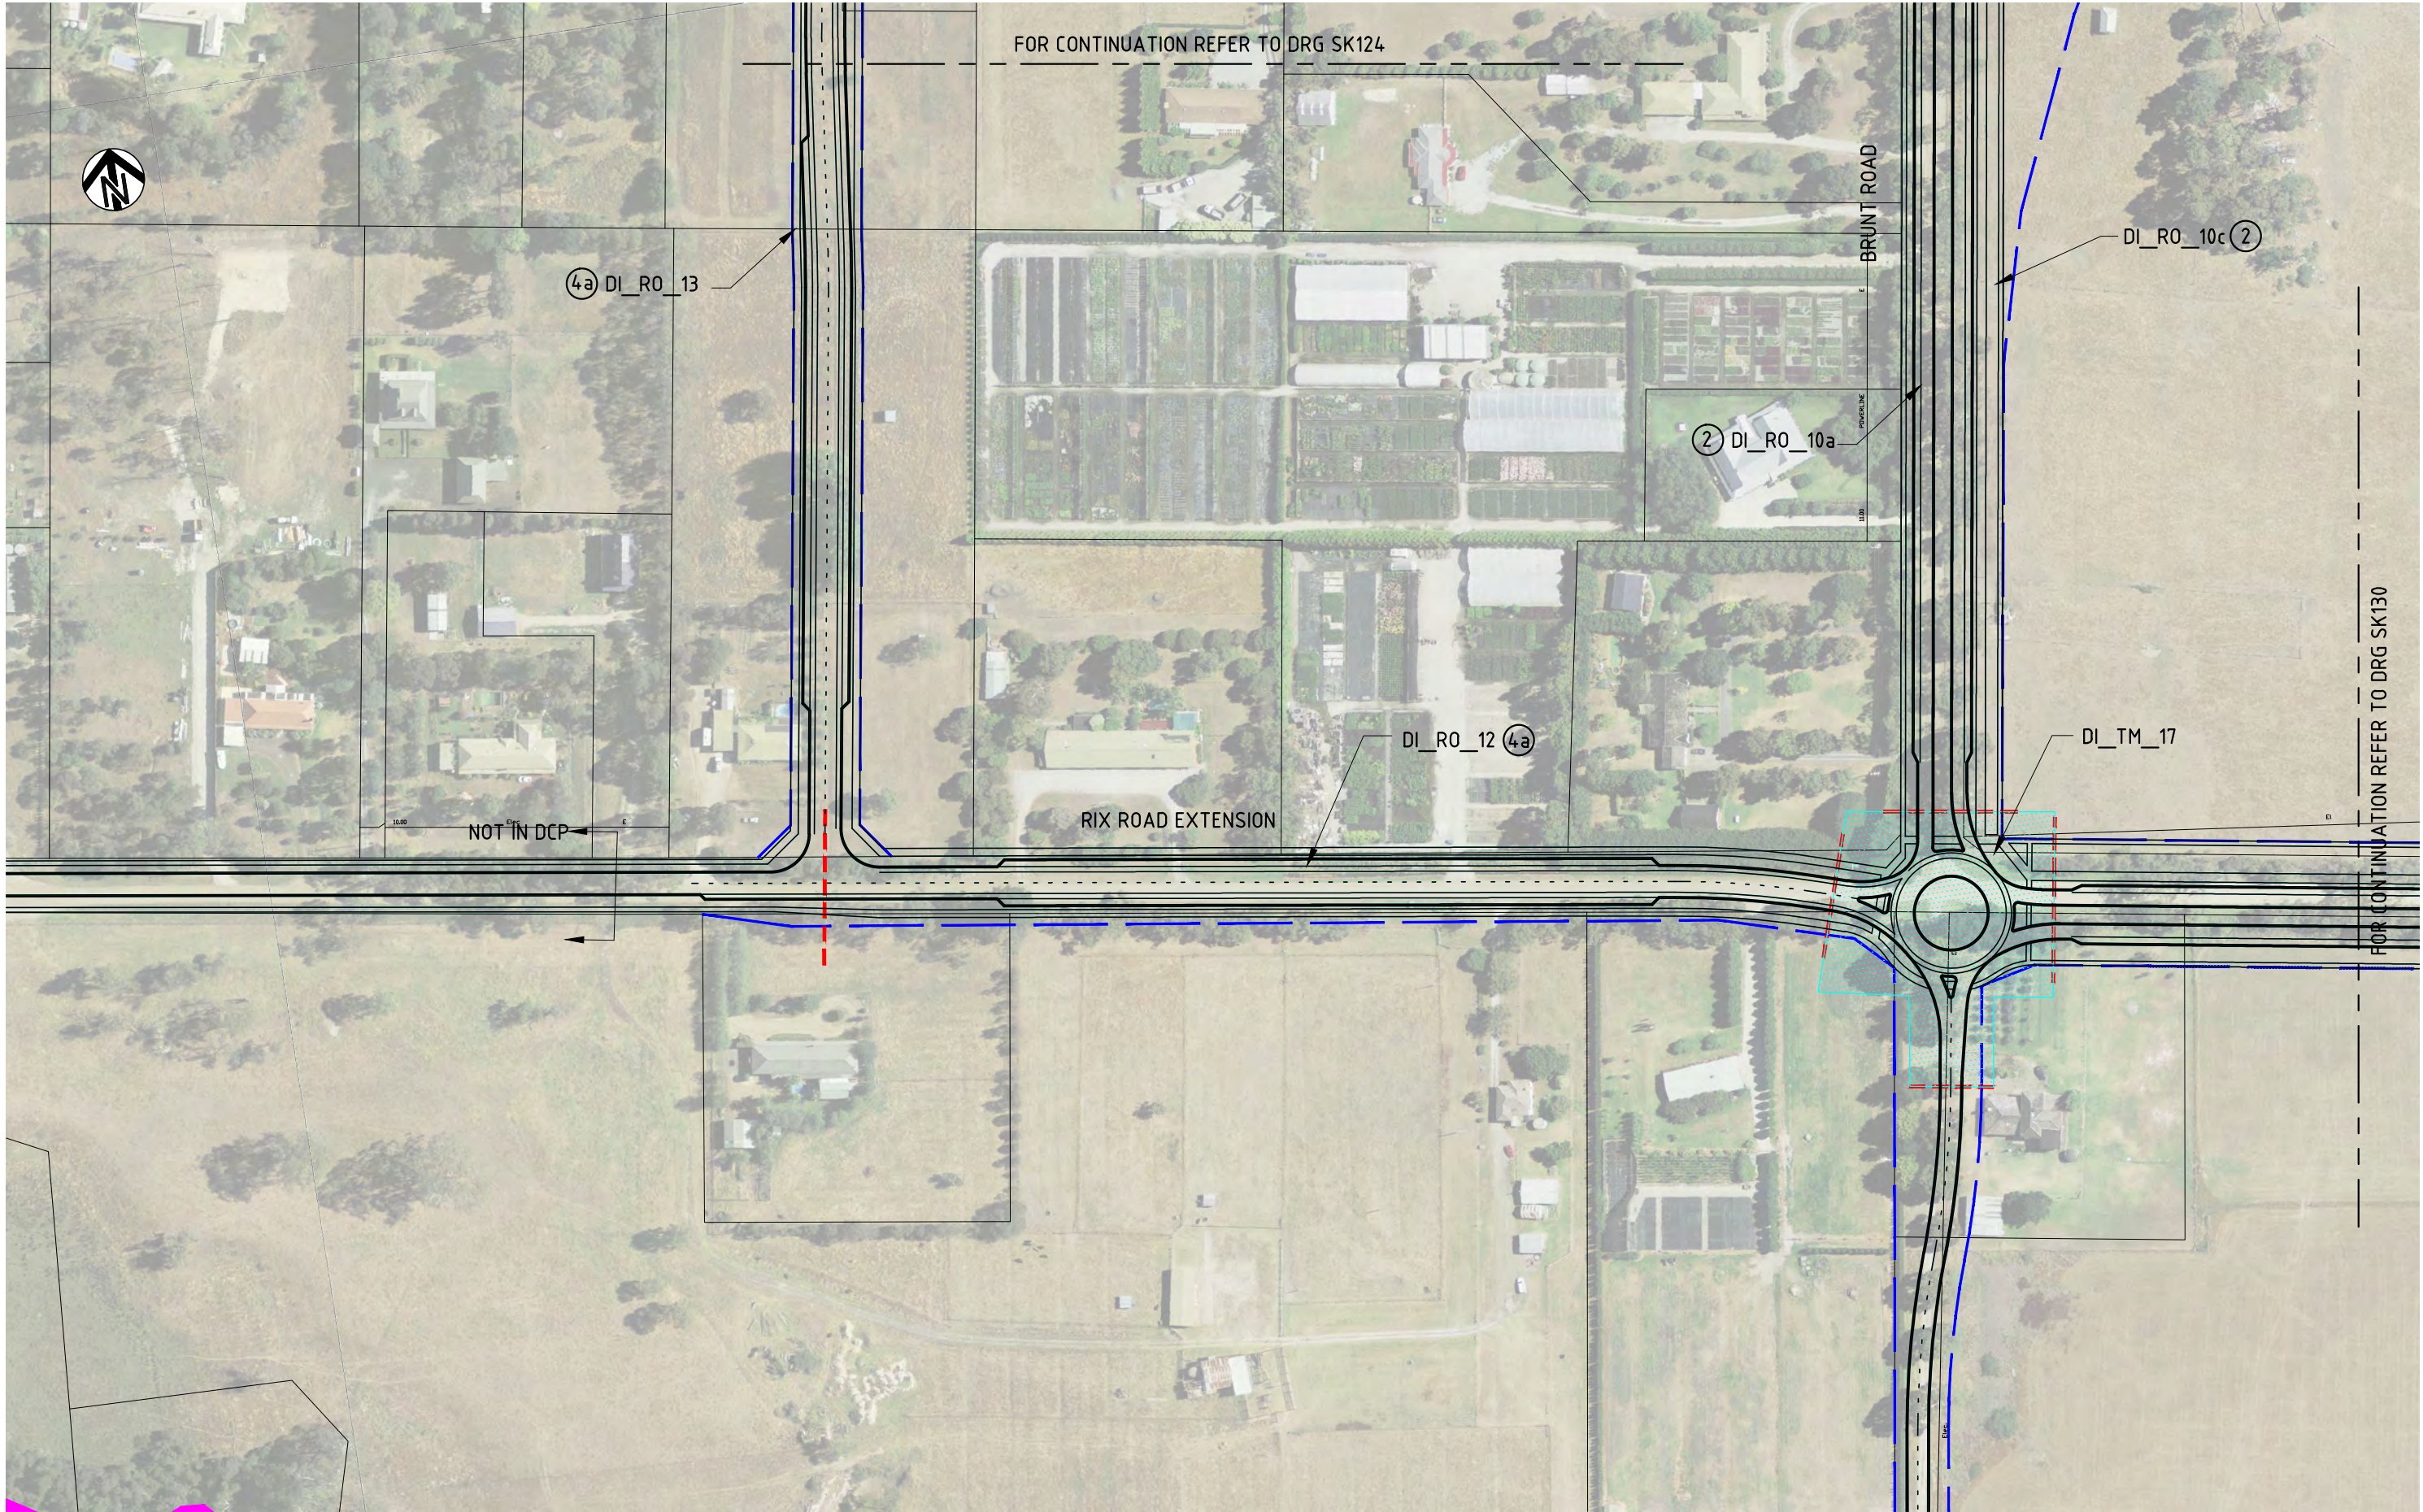


K:\Projects\3004608\DWG\3004608-SK129(C).dwg

28 Sep 2011 12:33:04

ISSUE	DATE	AMENDMENT / ISSUE DESCRIPTION	APPROVAL
A	24/06/2011	ISSUED FOR REVIEW	D001
B	3/08/2011	ISSUED FOR REVIEW	D002
C	20/09/2011	ISSUED FOR REVIEW	D003

LEGEND:
RD27b = DCP ROAD ITEM
(4a) = DCP TYPICAL ROAD CROSS SECTION
DI03b = DCP INTERSECTION ITEM
=OPSP BOUNDARY
INDENTED PARKING LOCATION SHOWN
ARE INDICATIVE ONLY

TITLE	NAME
DRAFTSMAN	KJM
DRAFTING CHECK	DB
DESIGNER	RA
DESIGN CHECK	DB
PROJECT MANAGER	DB
PROJECT DIRECTOR	

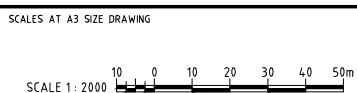

DESIGNER

SMEC AUSTRALIA PTY LTD
ACN 065 475 149
LEVEL 4, 71 QUEENS ROAD
MELBOURNE VIC. 3004
PH 03 9514-1500 FAX 03 9514-1502

CLIENT

CARDINIA

APPROVED DATE

PROJECT TITLE	CARDINIA SHIRE COUNCIL OFFICER PRECINCT STRUCTURE PLAN GENERAL LAYOUT SHEET 29
SCALE	AS SHOWN
DRAWING STATUS	PRELIMINARY
PROJECT / DRAWING No.	3004608-SK129
ISSUE	C

150 mm ON ORIGINAL




K:\Projects\3004608\DWG\3004608-SK130(C).dwg

28 Sep 2011 12:33:29

ISSUE	DATE	AMENDMENT / ISSUE DESCRIPTION	APPROVAL
A	24/06/2011	ISSUED FOR REVIEW	D001
B	3/08/2011	ISSUED FOR REVIEW	D002
C	20/09/2011	ISSUED FOR REVIEW	D003

LEGEND:
RD27b = DCP ROAD ITEM
② = DCP TYPICAL ROAD CROSS SECTION
DI03b = DCP INTERSECTION ITEM
=OPSP BOUNDARY
INDENTED PARKING LOCATION SHOWN
ARE INDICATIVE ONLY

TITLE	NAME
DRAFTSMAN	KJM
DRAFTING CHECK	DB
DESIGNER	RA
DESIGN CHECK	DB
PROJECT MANAGER	DB
PROJECT DIRECTOR	

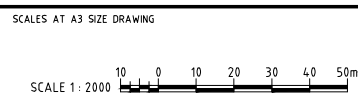

DESIGNER

SMEC
SMEC AUSTRALIA PTY LTD
ACN 065 475 149
LEVEL 4, 71 QUEENS ROAD
MELBOURNE VIC. 3004
PH 03 9514-1500 FAX 03 9514-1502

CLIENT

CARDINIA
APPROVED DATE

PROJECT TITLE			
CARDINIA SHIRE COUNCIL OFFICER PRECINCT STRUCTURE PLAN GENERAL LAYOUT SHEET 30			
SCALE	DRAWING STATUS	PROJECT / DRAWING No.	ISSUE
AS SHOWN	PRELIMINARY	3004608-SK130	C



FOR CONTINUATION REFER TO DRG SK130

FOR CONTINUATION REFER TO DRG SK126

DI_RO_16a ②

RIX ROAD

DI_RO_16b ②

FOR CONTINUATION REFER TO DRG SK135

FOR CONTINUATION REFER TO DRG SK132


K:\Projects\3004608\DWG\3004608-SK131(C).dwg

28 Sep 2011 12:33:49

ISSUE	DATE	AMENDMENT / ISSUE DESCRIPTION	APPROVAL
A	24/06/2011	ISSUED FOR REVIEW	D001
B	3/08/2011	ISSUED FOR REVIEW	D002
C	20/09/2011	ISSUED FOR REVIEW	D003

LEGEND:
RD27b = DCP ROAD ITEM
② = DCP TYPICAL ROAD CROSS SECTION
DI03b = DCP INTERSECTION ITEM
=OPSP BOUNDARY
INDENTED PARKING LOCATION SHOWN
ARE INDICATIVE ONLY

TITLE	NAME
DRAFTSMAN	KJM
DRAFTING CHECK	DB
DESIGNER	RA
DESIGN CHECK	DB
PROJECT MANAGER	DB
PROJECT DIRECTOR	

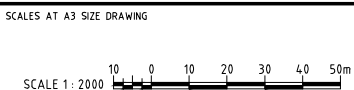

DESIGNER


SMEC AUSTRALIA PTY LTD
ACN 065 475 149
LEVEL 4, 71 QUEENS ROAD
MELBOURNE VIC. 3004
PH 03 9514-1500 FAX 03 9514-1502

CLIENT

APPROVED

DATE

PROJECT TITLE	CARDINIA SHIRE COUNCIL OFFICER PRECINCT STRUCTURE PLAN GENERAL LAYOUT SHEET 31
SCALE	AS SHOWN
DRAWING STATUS	PRELIMINARY
PROJECT / DRAWING No.	3004608-SK131
ISSUE	C

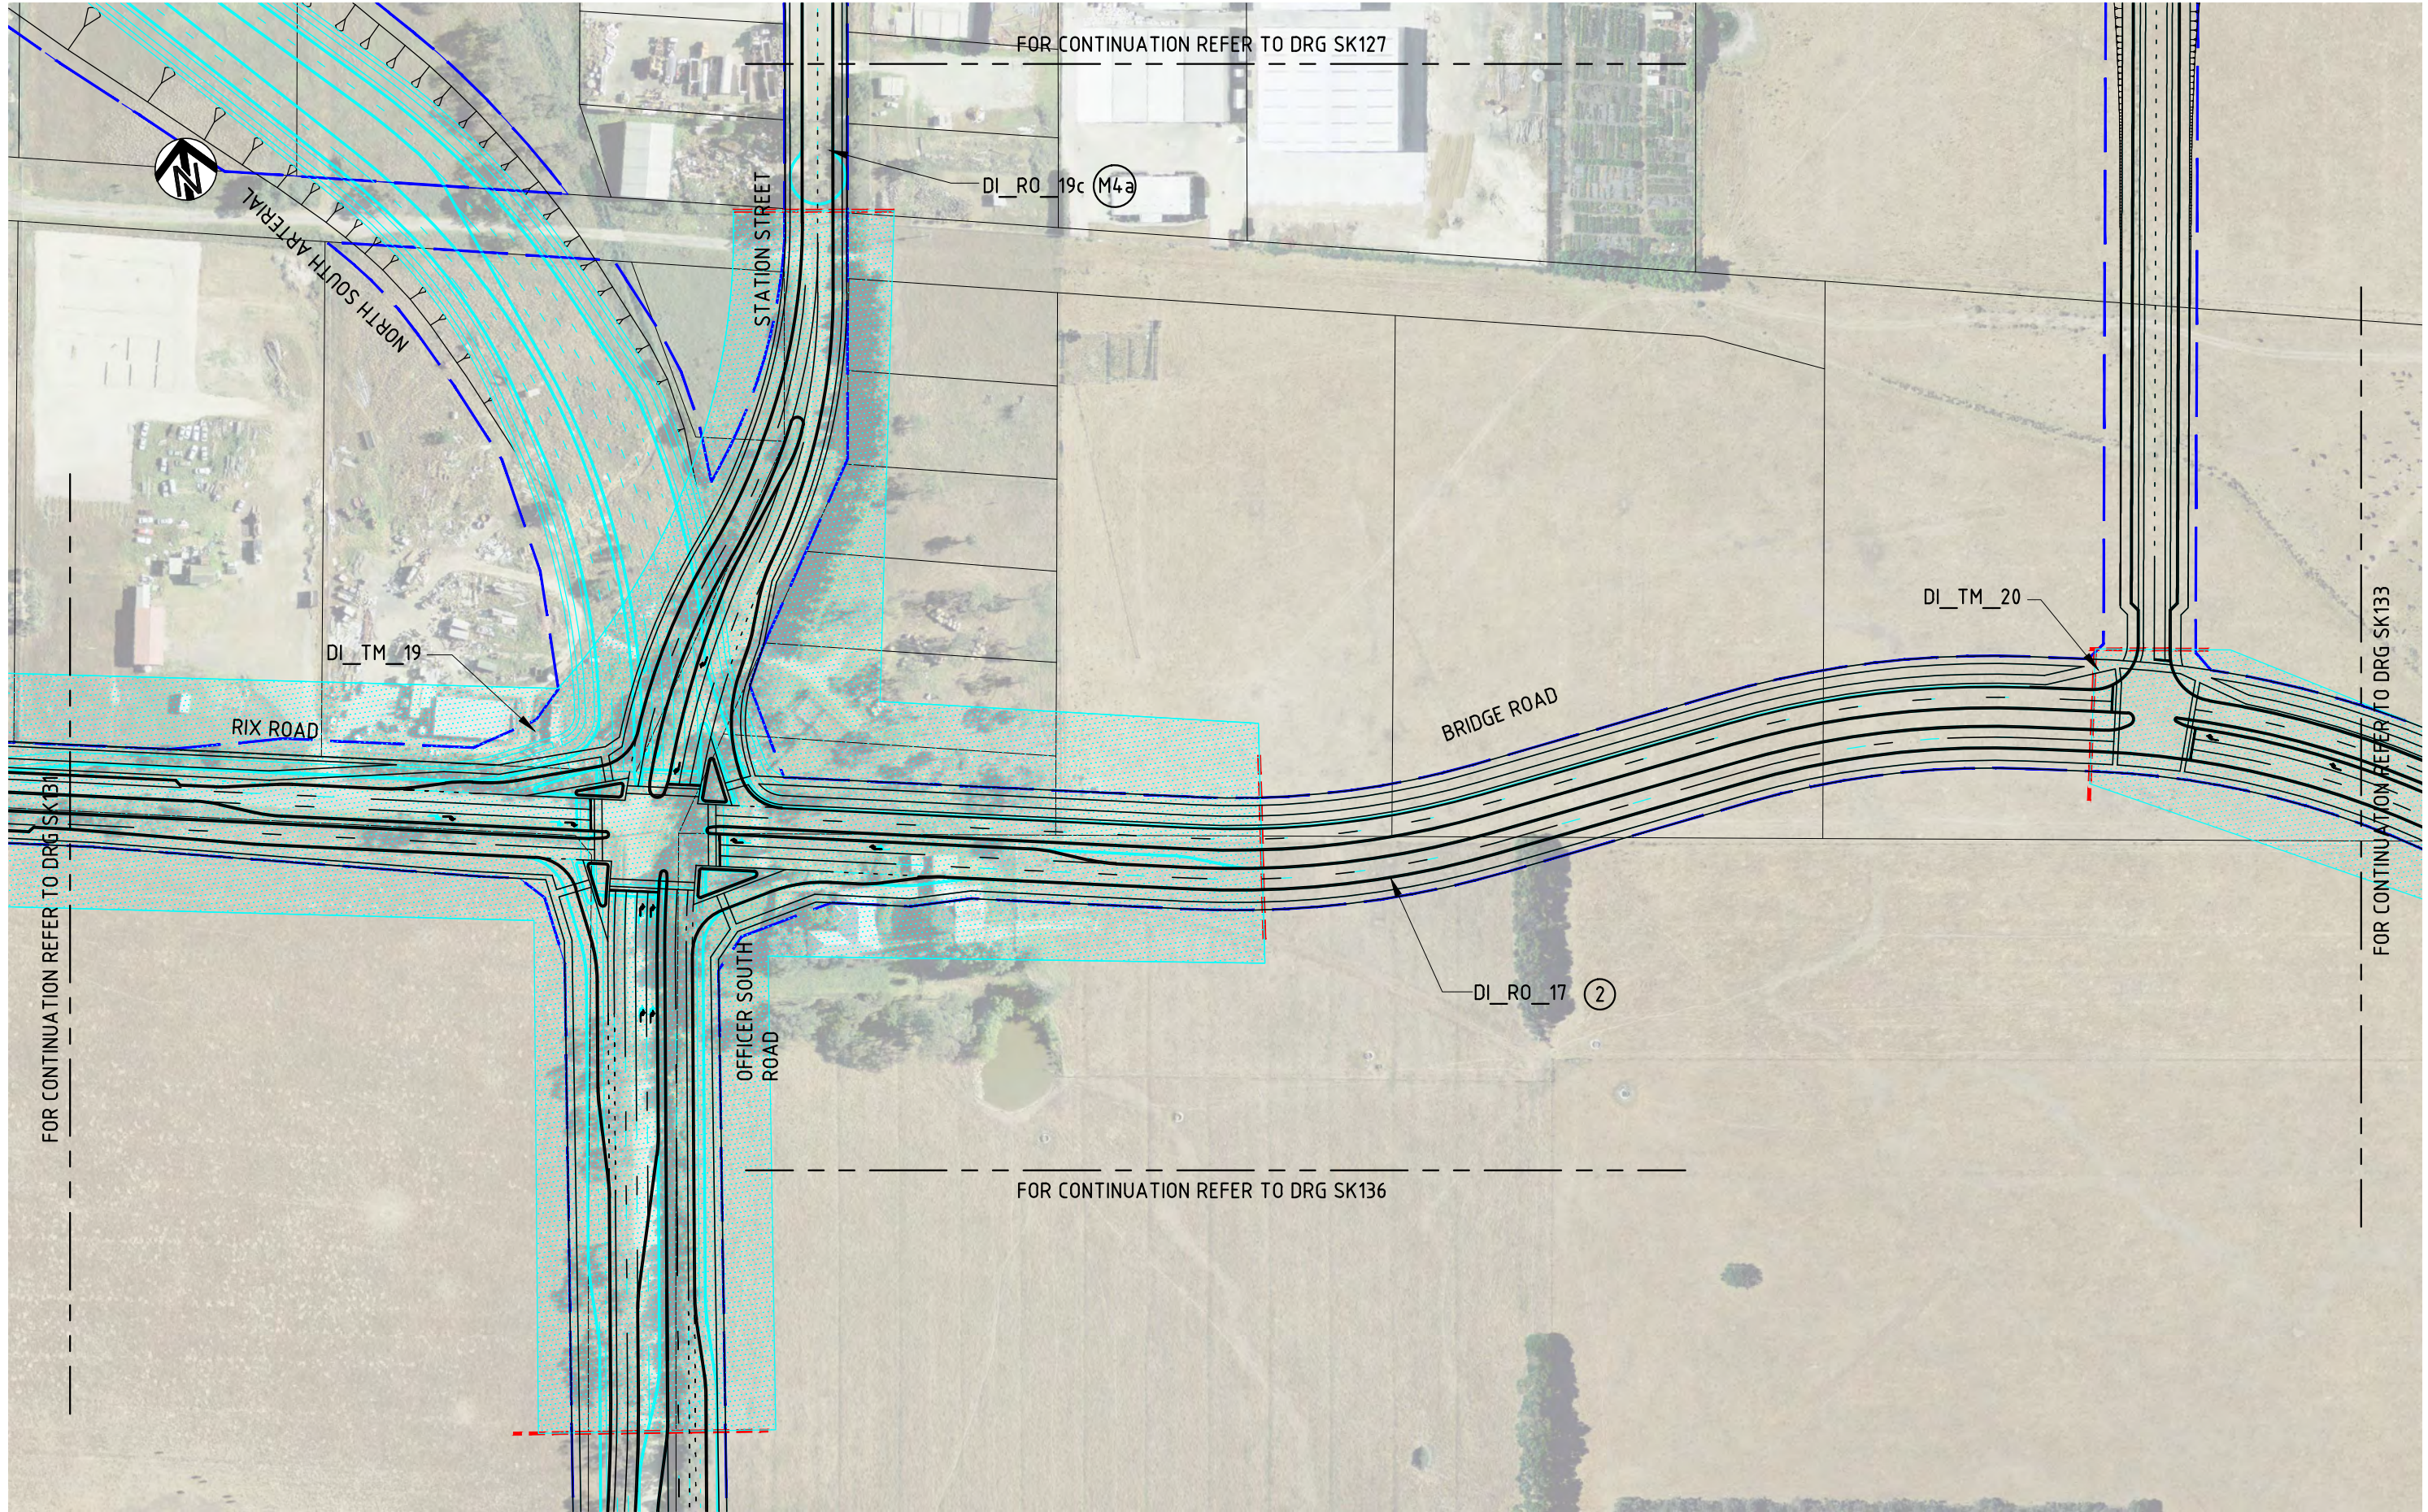


K:\Projects\3004608\DWG\3004608-SK132[C].dwg

28 Sep 2011 12:34:11

ISSUE	DATE	AMENDMENT / ISSUE DESCRIPTION	APPROVAL
A	24/06/2011	ISSUED FOR REVIEW	D001
B	3/08/2011	ISSUED FOR REVIEW	D002
C	20/09/2011	ISSUED FOR REVIEW	D003

LEGEND:
RD27b = DCP ROAD ITEM
① = DCP TYPICAL ROAD CROSS SECTION
IN03b = DCP INTERSECTION ITEM
=OPSP BOUNDARY
INDENTED PARKING LOCATION SHOWN
ARE INDICATIVE ONLY

TITLE	NAME
DRAFTSMAN	KJM
DRAFTING CHECK	DB
DESIGNER	RA
DESIGN CHECK	DB
PROJECT MANAGER	DB
PROJECT DIRECTOR	

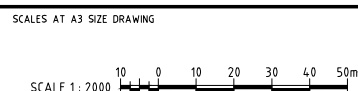

DESIGNER


SMEC AUSTRALIA PTY LTD
ACN 065 475 149
LEVEL 4, 71 QUEENS ROAD
MELBOURNE VIC. 3004
PH 03 9514-1500 FAX 03 9514-1502

CLIENT

CARDINIA

APPROVED DATE

PROJECT TITLE	CARDINIA SHIRE COUNCIL OFFICER PRECINCT STRUCTURE PLAN GENERAL LAYOUT SHEET 32
SCALE	AS SHOWN
DRAWING STATUS	PRELIMINARY
PROJECT / DRAWING No.	3004608-SK132
ISSUE	C

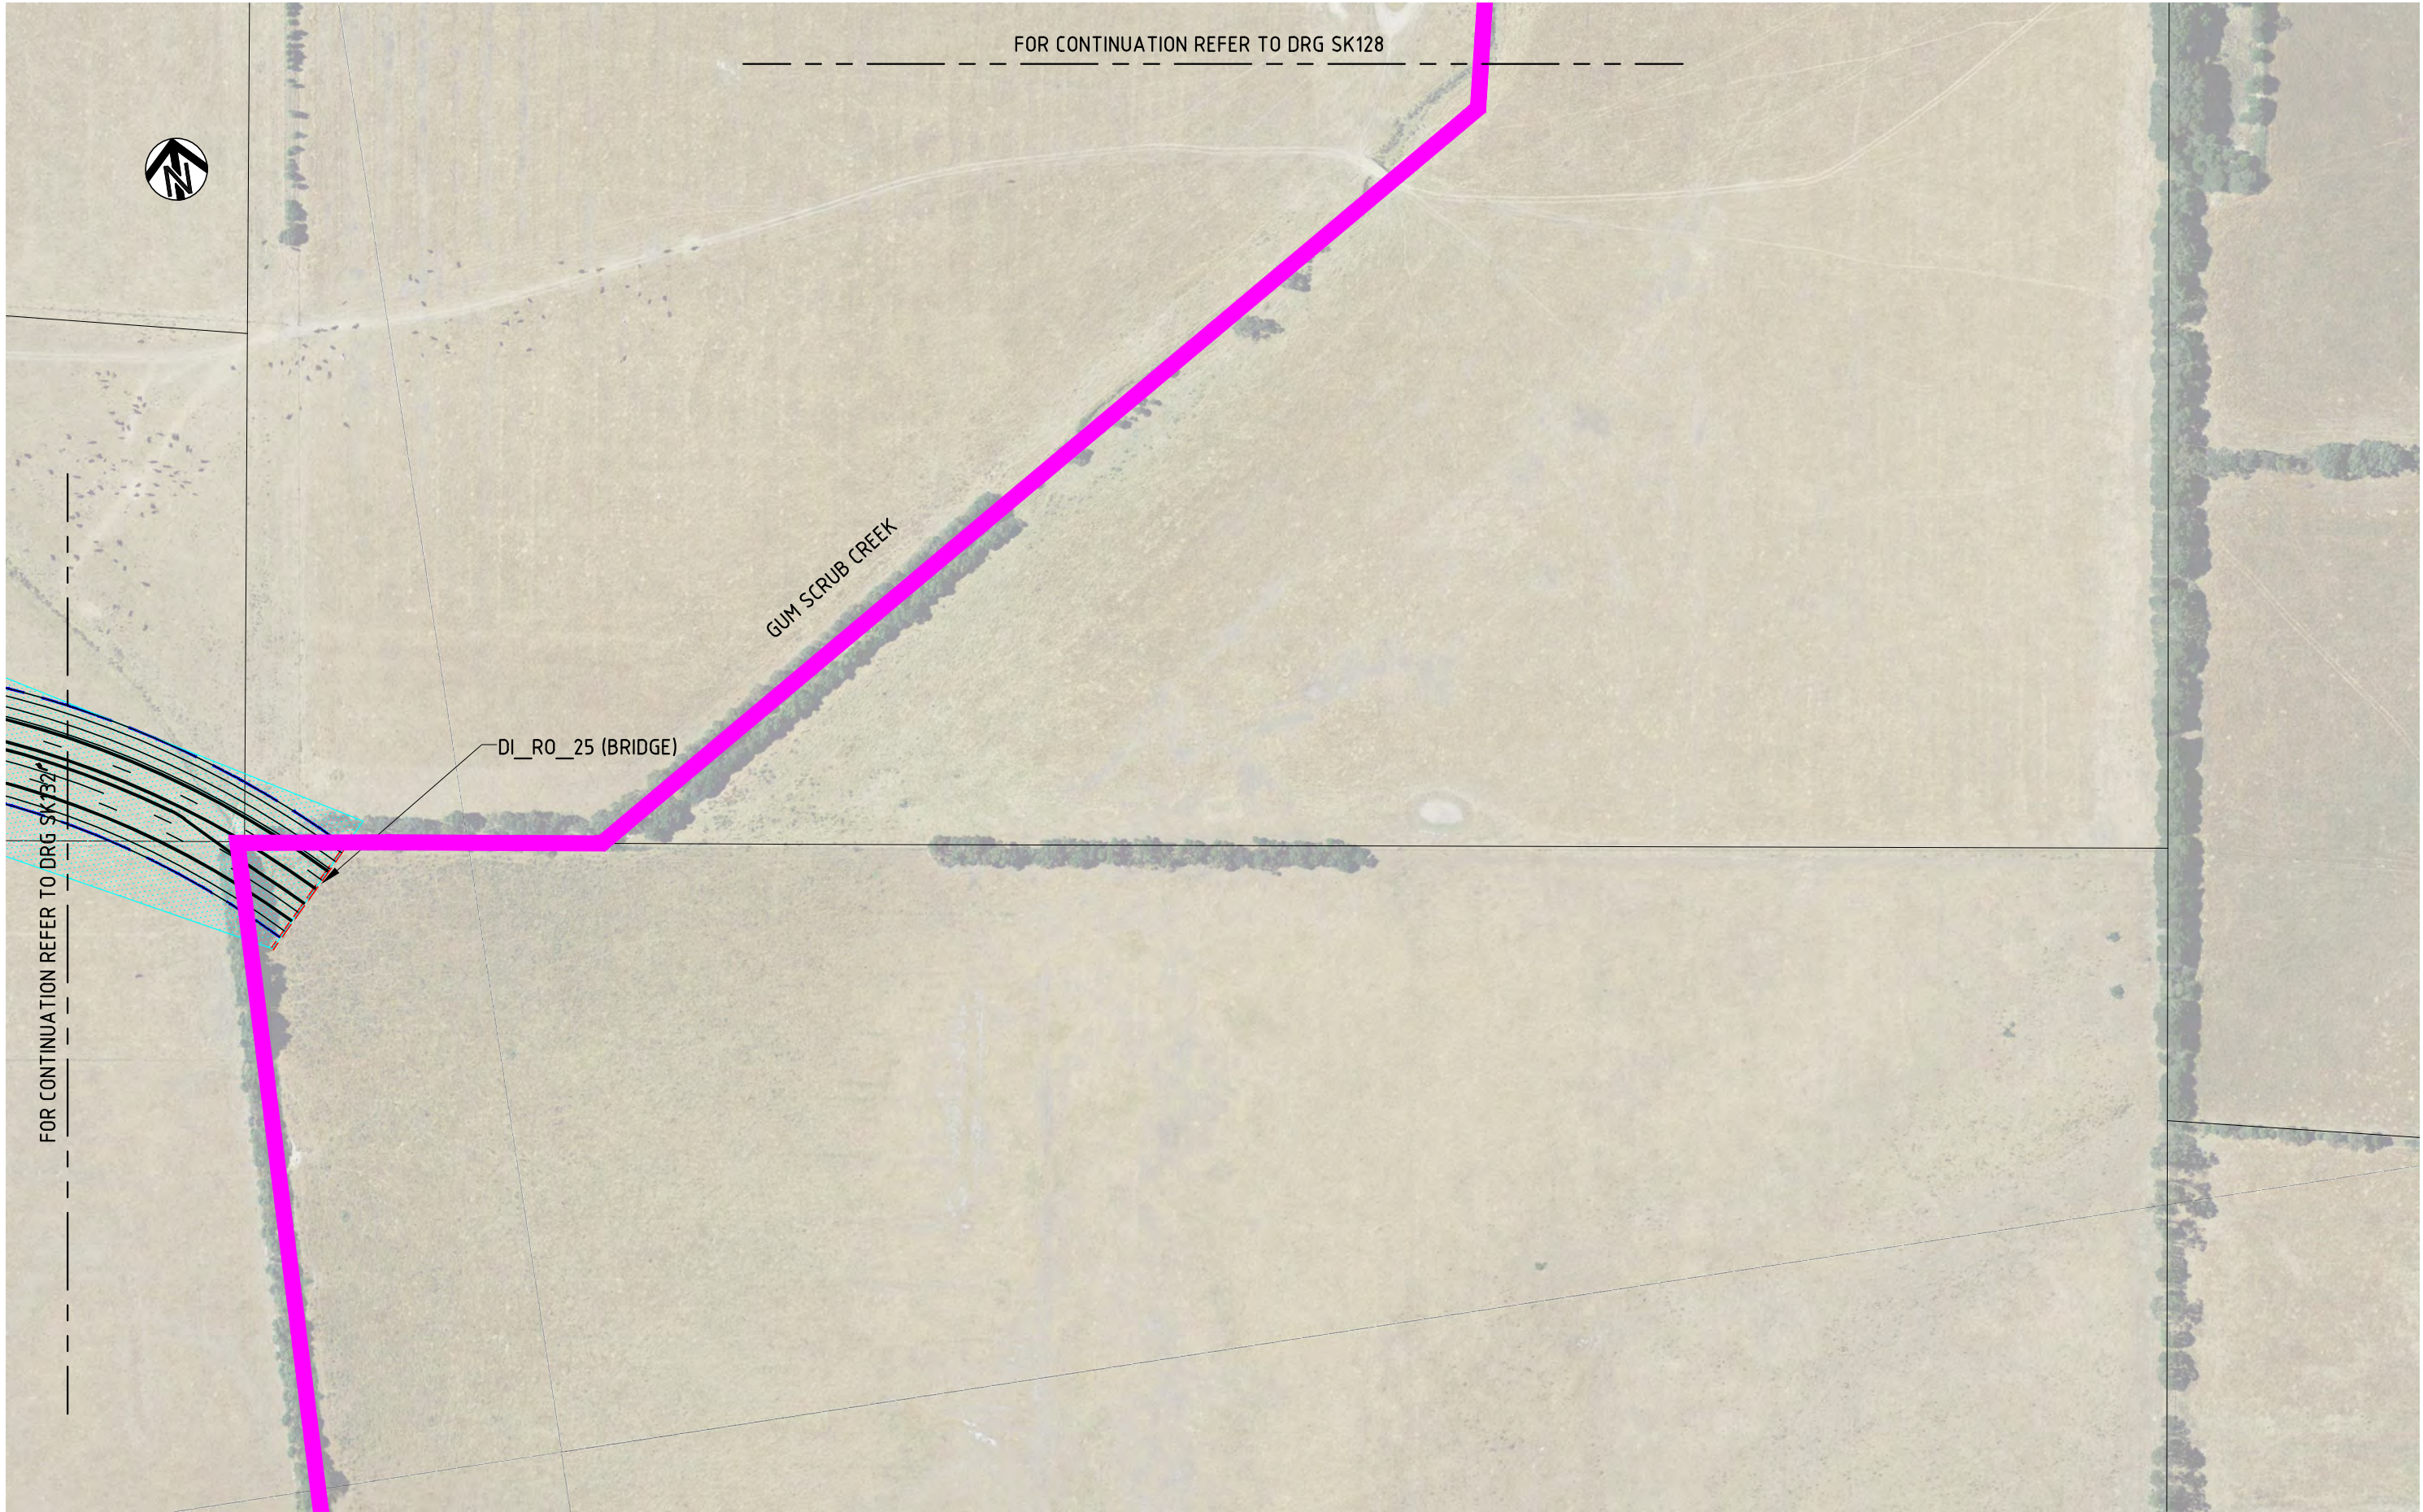

K:\Projects\3004608\DWG\3004608-SK133[C].dwg

28 Sep 2011 12:34:32

ISSUE	DATE	AMENDMENT / ISSUE DESCRIPTION	APPROVAL
A	24/06/2011	ISSUED FOR REVIEW	D001
B	3/08/2011	ISSUED FOR REVIEW	D002
C	20/09/2011	ISSUED FOR REVIEW	D003

LEGEND:
RD27b = DCP ROAD ITEM
④ = DCP TYPICAL ROAD CROSS SECTION
IM03b = DCP INTERSECTION ITEM
— = OPSP BOUNDARY
INDENTED PARKING LOCATION SHOWN ARE INDICATIVE ONLY

TITLE	NAME
DRAFTSMAN	KJM
DRAFTING CHECK	DB
DESIGNER	RA
DESIGN CHECK	DB
PROJECT MANAGER	DB
PROJECT DIRECTOR	

SCALES AT A3 SIZE DRAWING
SCALE 1 : 2000
10 0 10 20 30 40 50m

DESIGNER	
SMEC AUSTRALIA PTY LTD	
ACN 065 475 149	
LEVEL 4, 71 QUEENS ROAD	
MELBOURNE VIC. 3004	
PH 03 9514-1500 FAX 03 9514-1502	

CLIENT	
CARDINIA	
APPROVED	DATE

PROJECT TITLE		CARDINIA SHIRE COUNCIL OFFICER PRECINCT STRUCTURE PLAN GENERAL LAYOUT SHEET 33	
SCALE	DRAWING STATUS	PROJECT / DRAWING No.	ISSUE
AS SHOWN	PRELIMINARY	3004608-SK133	C

150 mm ON ORIGINAL

0 10 20 30 40 50 60 70 80 90 100 110 120 130 140 150



K:\Projects\3004608\DWG\3004608-SK135(C).dwg

28 Sep 2011 12:35:07

ISSUE	DATE	AMENDMENT / ISSUE DESCRIPTION	APPROVAL
A	24/06/2011	ISSUED FOR REVIEW	D001
B	3/08/2011	ISSUED FOR REVIEW	D002
C	20/09/2011	ISSUED FOR REVIEW	D003

LEGEND:
RD27b = DCP ROAD ITEM
④ = DCP TYPICAL ROAD CROSS SECTION
IN03b = DCP INTERSECTION ITEM
— = OPSP BOUNDARY
INDENTED PARKING LOCATION SHOWN ARE INDICATIVE ONLY


TITLE	NAME
DRAFTSMAN	KJM
DRAFTING CHECK	DB
DESIGNER	RA
DESIGN CHECK	DB
PROJECT MANAGER	DB
PROJECT DIRECTOR	

SCALES AT A3 SIZE DRAWING
SCALE 1 : 2000
10 0 10 20 30 40 50m

DESIGNER	
	SMEC AUSTRALIA PTY LTD
	ACN 065 475 149
	LEVEL 4, 71 QUEENS ROAD
	MELBOURNE VIC. 3004
	PH 03 9514-1500 FAX 03 9514-1502

CLIENT	
	CARDINIA
APPROVED	DATE

PROJECT TITLE	CARDINIA SHIRE COUNCIL OFFICER PRECINCT STRUCTURE PLAN GENERAL LAYOUT SHEET 35
SCALE	AS SHOWN
DRAWING STATUS	PRELIMINARY
PROJECT / DRAWING No.	3004608-SK135
ISSUE	C

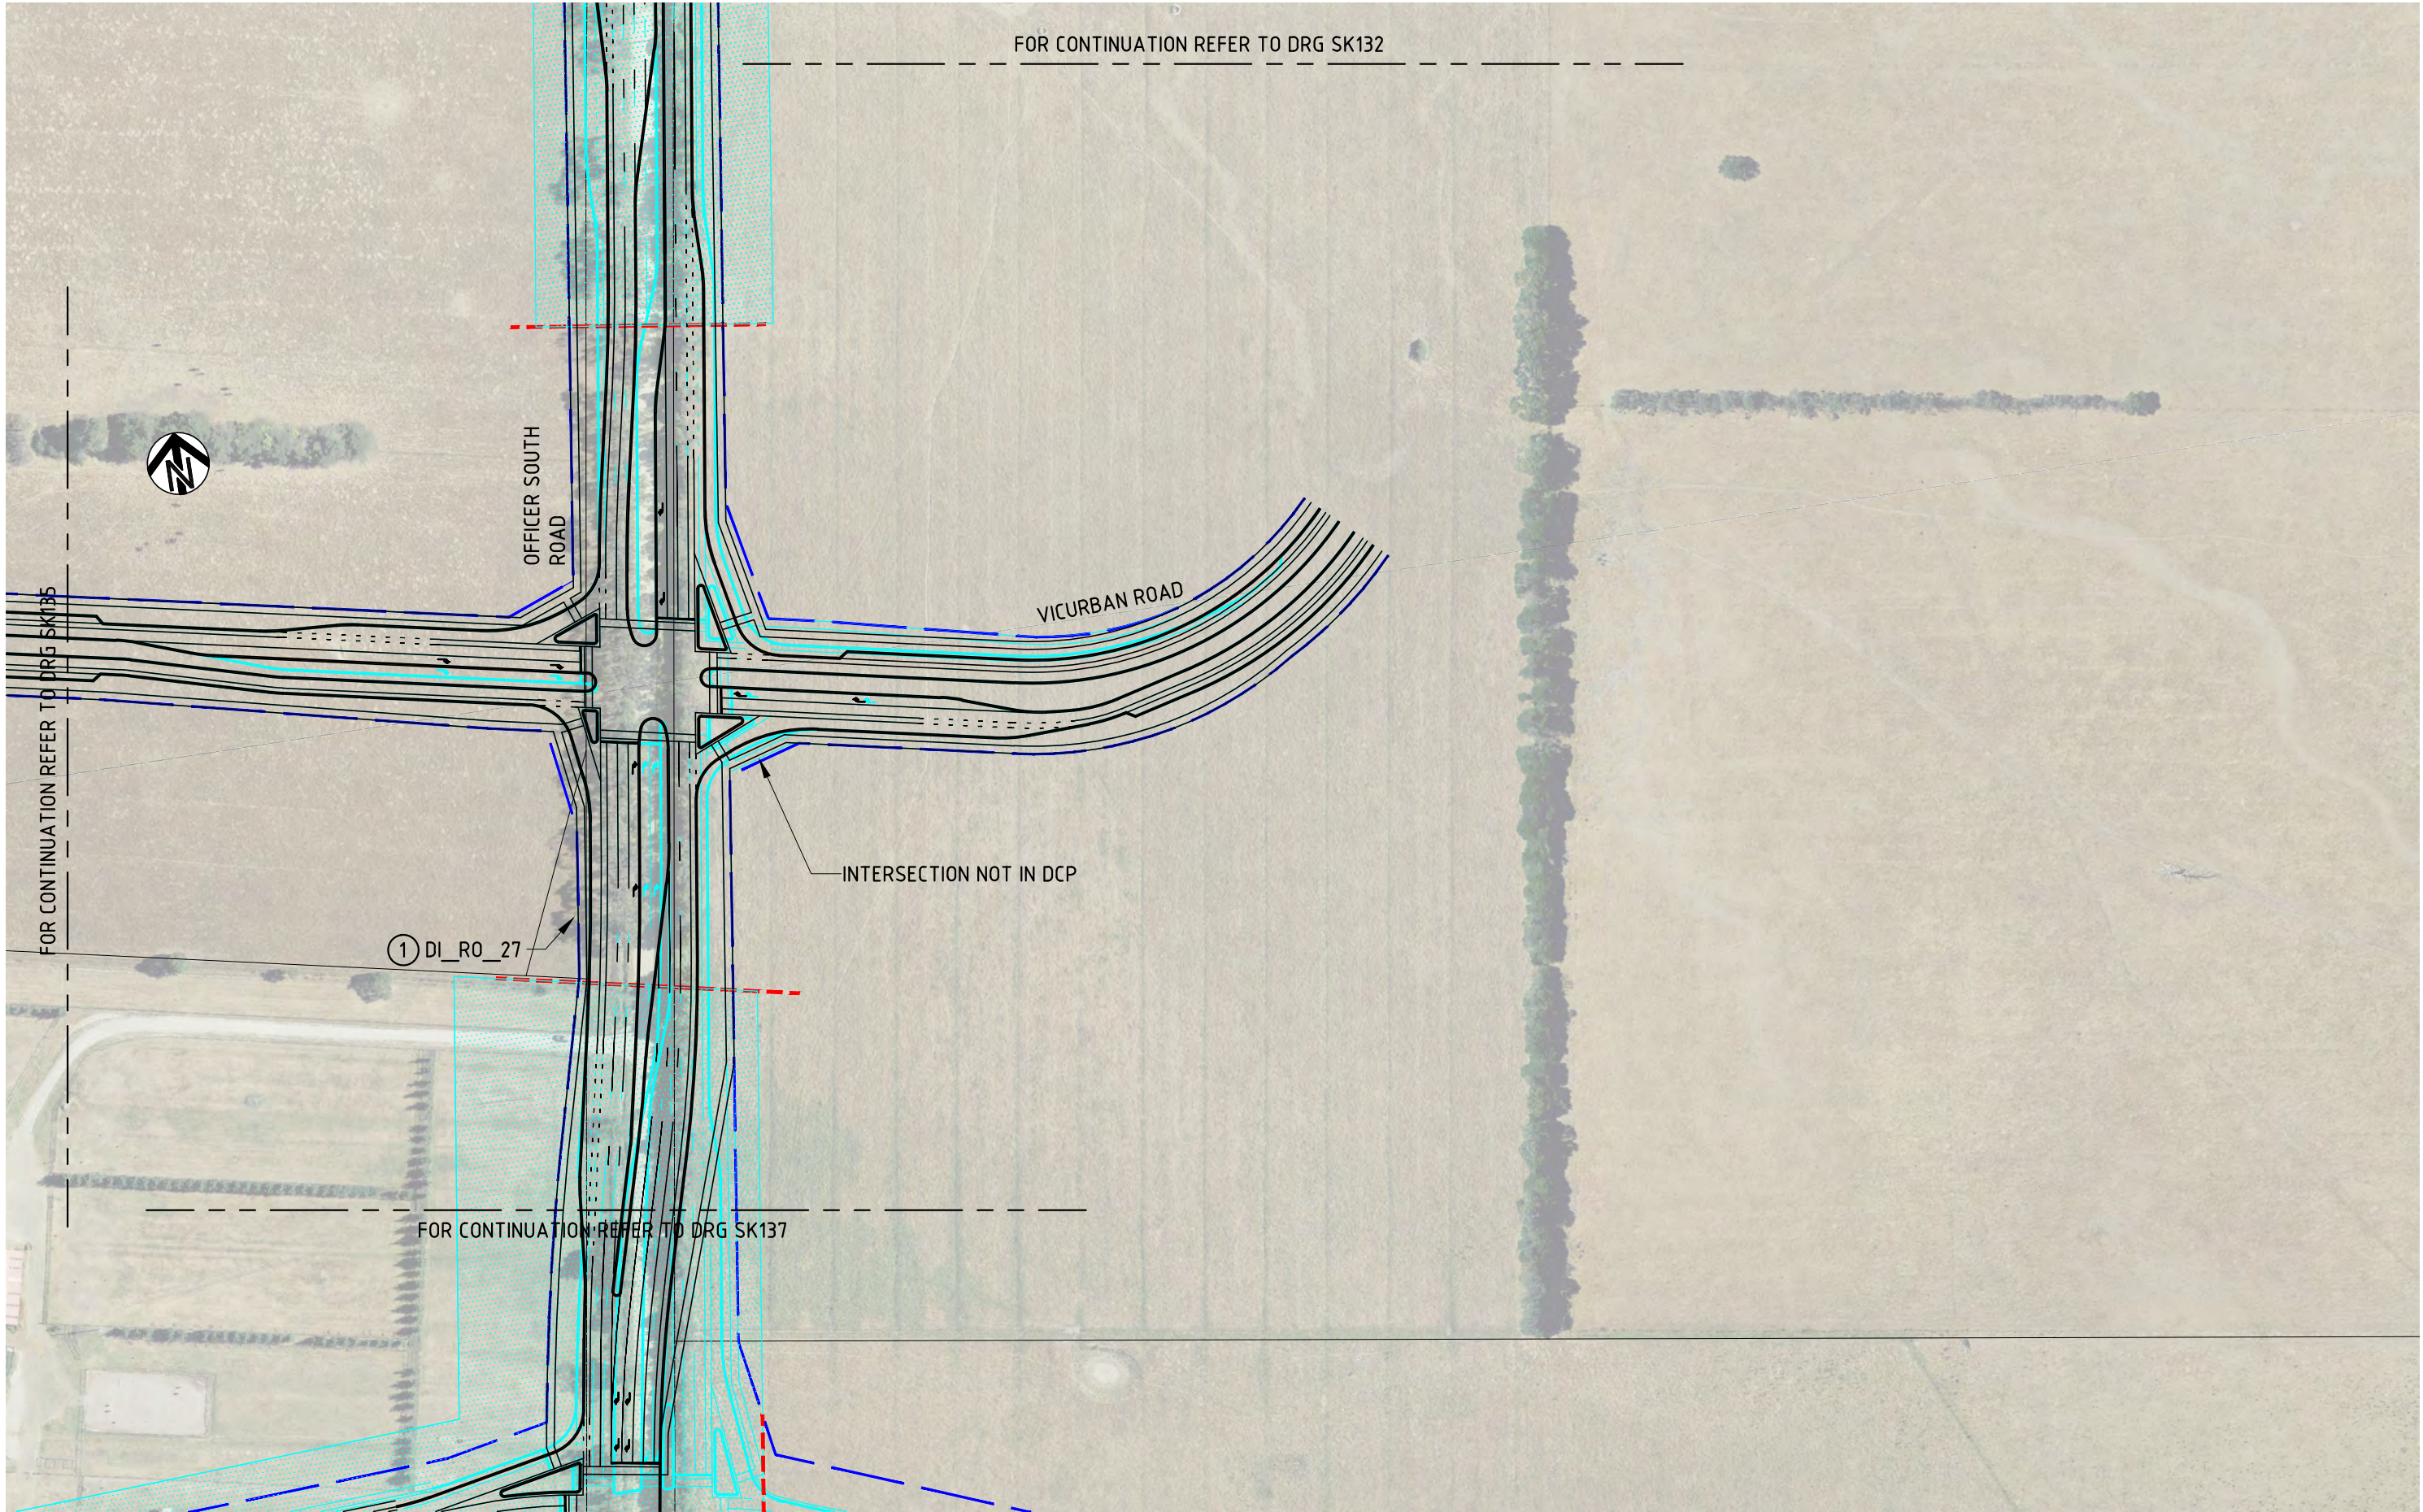


K:\Projects\3004608\DWG\3004608-SK136(C).dwg

28 Sep 2011 12:35:25

ISSUE	DATE	AMENDMENT / ISSUE DESCRIPTION	APPROVAL
A	24/06/2011	ISSUED FOR REVIEW	D001
B	3/08/2011	ISSUED FOR REVIEW	D002
C	20/09/2011	ISSUED FOR REVIEW	D003

LEGEND:
RD27b = DCP ROAD ITEM
① = DCP TYPICAL ROAD CROSS SECTION
IN03b = DCP INTERSECTION ITEM
=OPSP BOUNDARY
INDENTED PARKING LOCATION SHOWN
ARE INDICATIVE ONLY

TITLE	NAME
DRAFTSMAN	KJM
DRAFTING CHECK	DB
DESIGNER	RA
DESIGN CHECK	DB
PROJECT MANAGER	DB
PROJECT DIRECTOR	

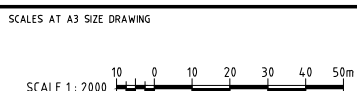

DESIGNER


SMEC AUSTRALIA PTY LTD
ACN 065 475 149
LEVEL 4, 71 QUEENS ROAD
MELBOURNE VIC. 3004
PH 03 9514-1500 FAX 03 9514-1502

CLIENT

CARDINIA

APPROVED DATE

PROJECT TITLE			
CARDINIA SHIRE COUNCIL OFFICER PRECINCT STRUCTURE PLAN GENERAL LAYOUT SHEET 36			
SCALE	DRAWING STATUS	PROJECT / DRAWING No.	ISSUE
AS SHOWN	PRELIMINARY	3004608-SK136	C

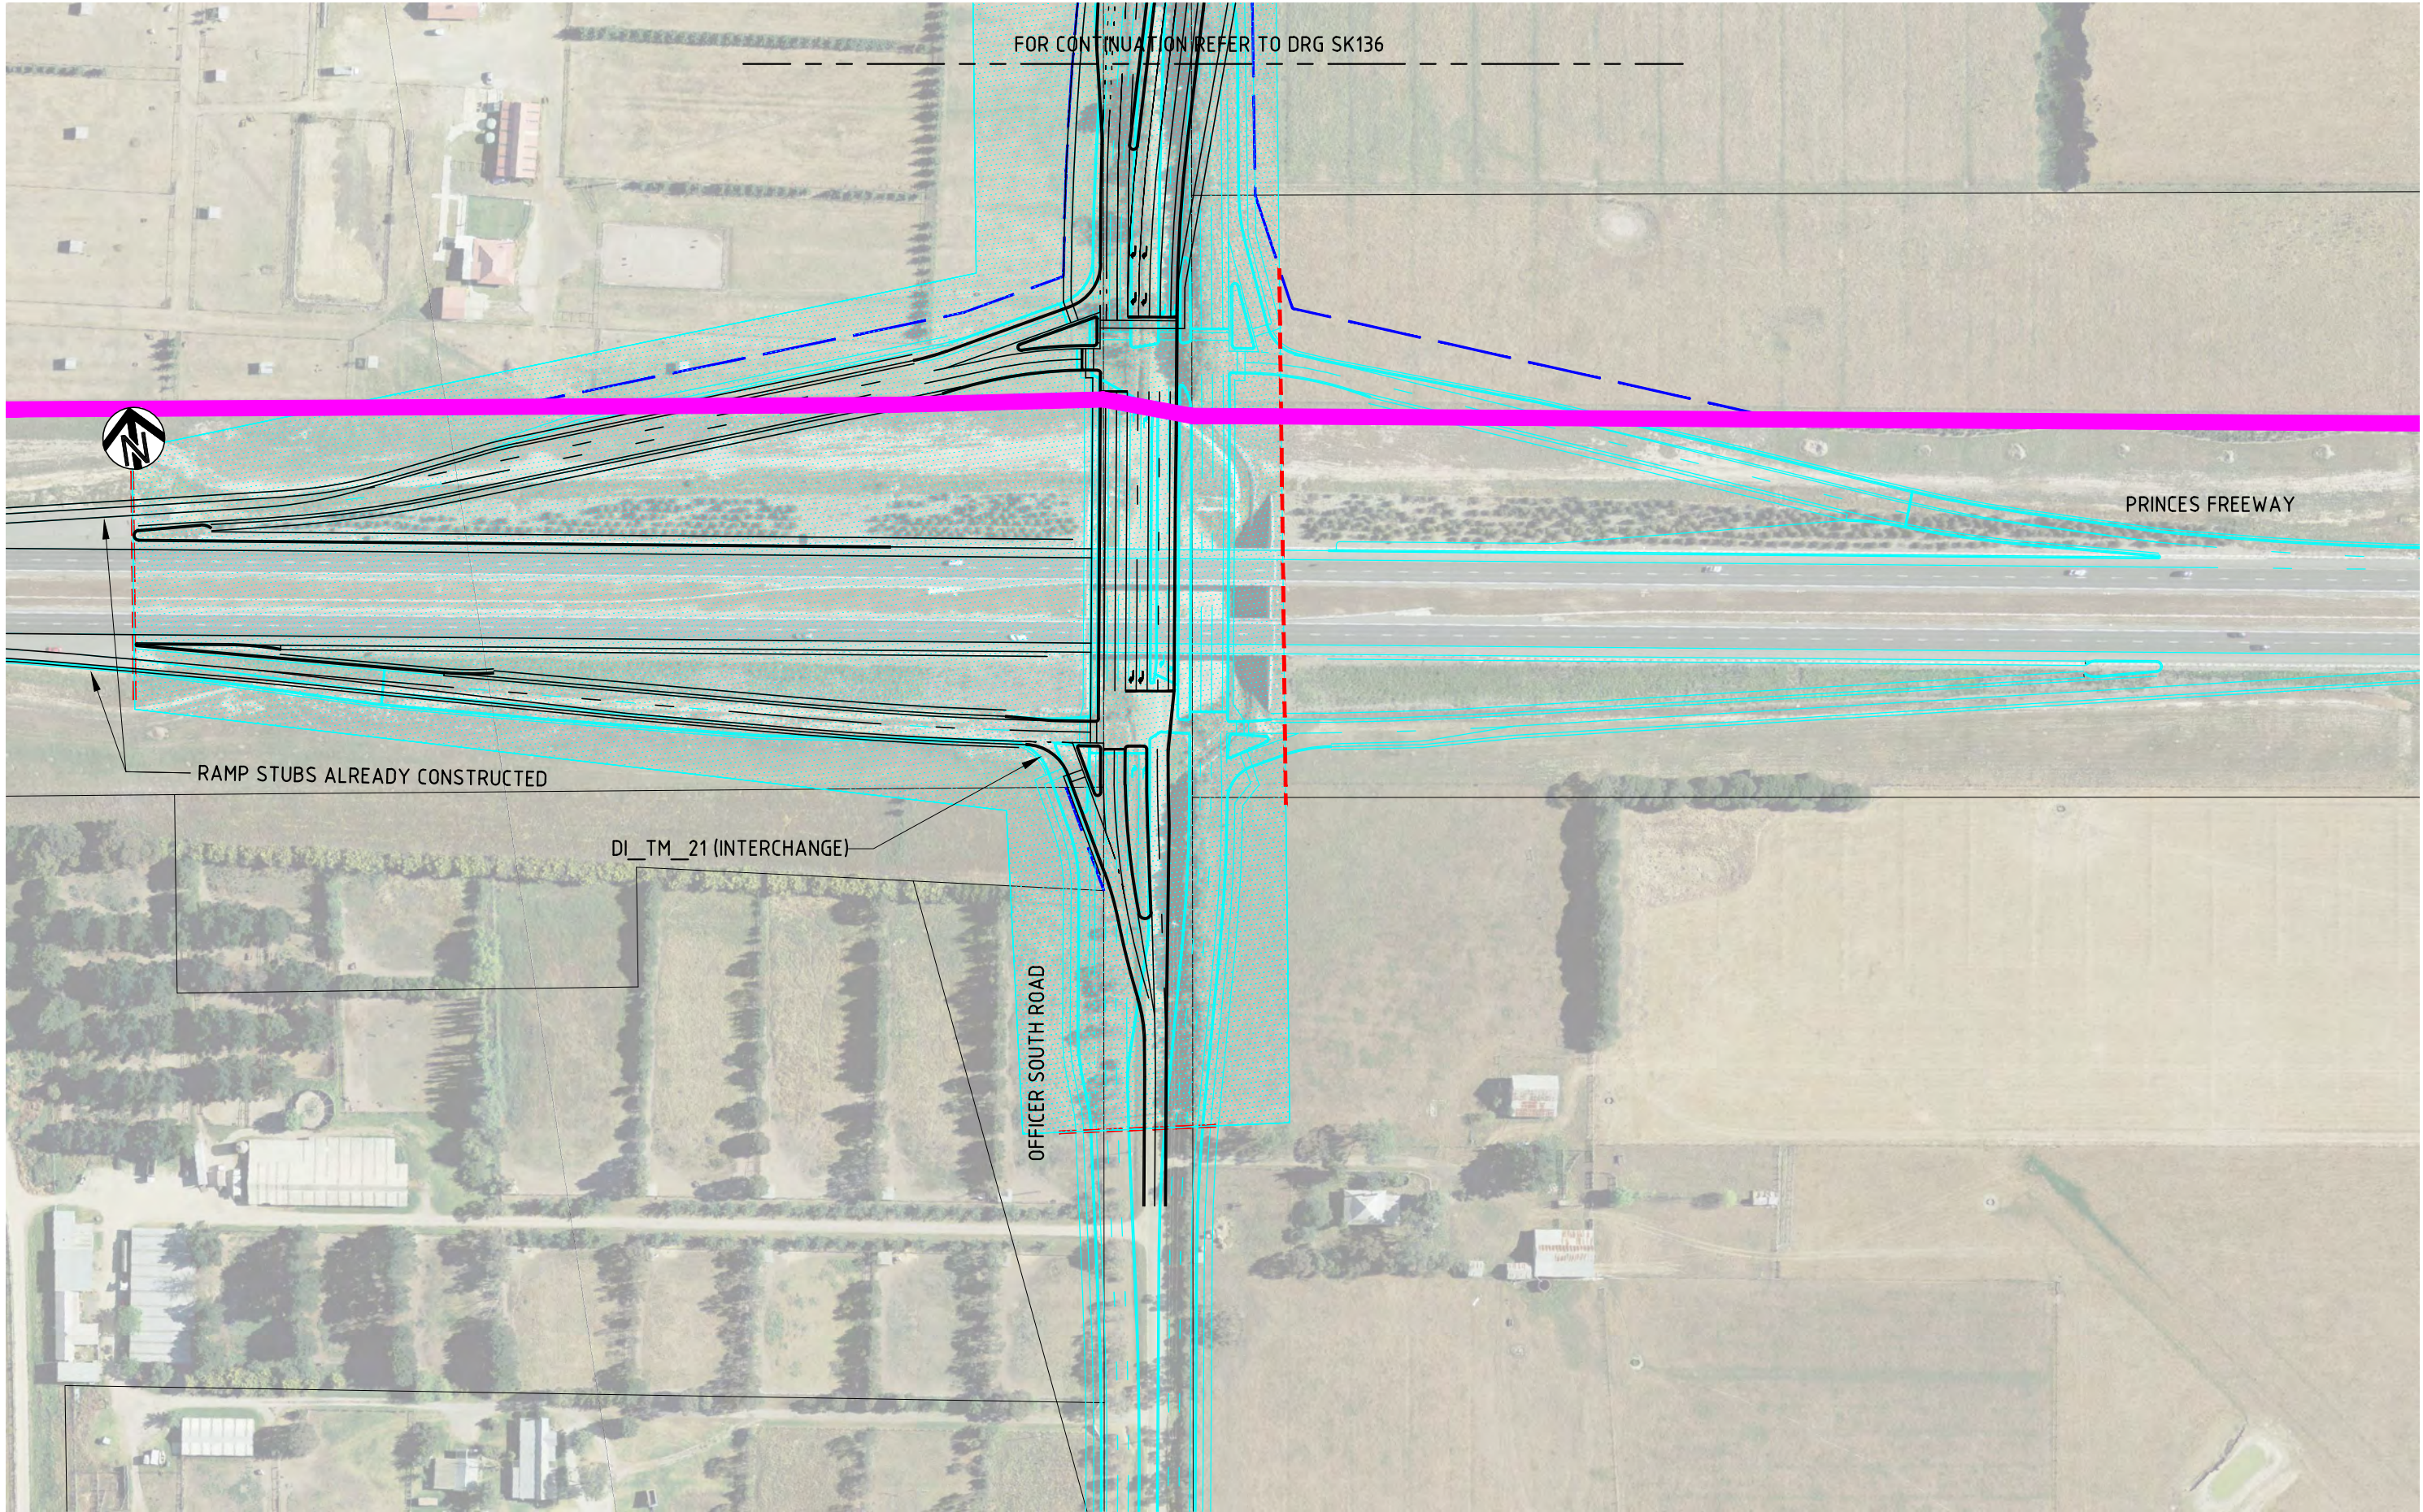

K:\Projects\3004608\DWG\3004608-SK137(D).dwg

28 Sep 2011 12:35:43

ISSUE	DATE	AMENDMENT / ISSUE DESCRIPTION	APPROVAL
A	24/06/2011	ISSUED FOR REVIEW	D001
B	3/08/2011	ISSUED FOR REVIEW	D002
C	31/08/2011	ISSUED FOR REVIEW	D003
D	20/09/2011	ISSUED FOR REVIEW	

LEGEND:
RD27b = DCP ROAD ITEM
④ = DCP TYPICAL ROAD CROSS SECTION
IN03b = DCP INTERSECTION ITEM
=OPSP BOUNDARY
INDENTED PARKING LOCATION SHOWN
ARE INDICATIVE ONLY

TITLE	NAME
DRAFTSMAN	KJM
DRAFTING CHECK	DB
DESIGNER	RA
DESIGN CHECK	DB
PROJECT MANAGER	DB
PROJECT DIRECTOR	

SCALES AT A3 SIZE DRAWING
SCALE 1 : 2000

DESIGNER
SMEC
SMEC AUSTRALIA PTY LTD
ACN 065 475 149
LEVEL 4, 71 QUEENS ROAD
MELBOURNE VIC. 3004
PH 03 9514-1500 FAX 03 9514-1502

CLIENT
CARDINIA
APPROVED
DATE

PROJECT TITLE
CARDINIA SHIRE COUNCIL
OFFICER PRECINCT STRUCTURE PLAN
GENERAL LAYOUT
SHEET 37
SCALE
AS SHOWN
DRAWING STATUS
PRELIMINARY
PROJECT / DRAWING No.
3004608-SK137
ISSUE
D