
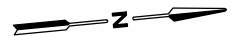


## 4.3 Functional layout plans

# Enterprise Avenue/Clyde Road

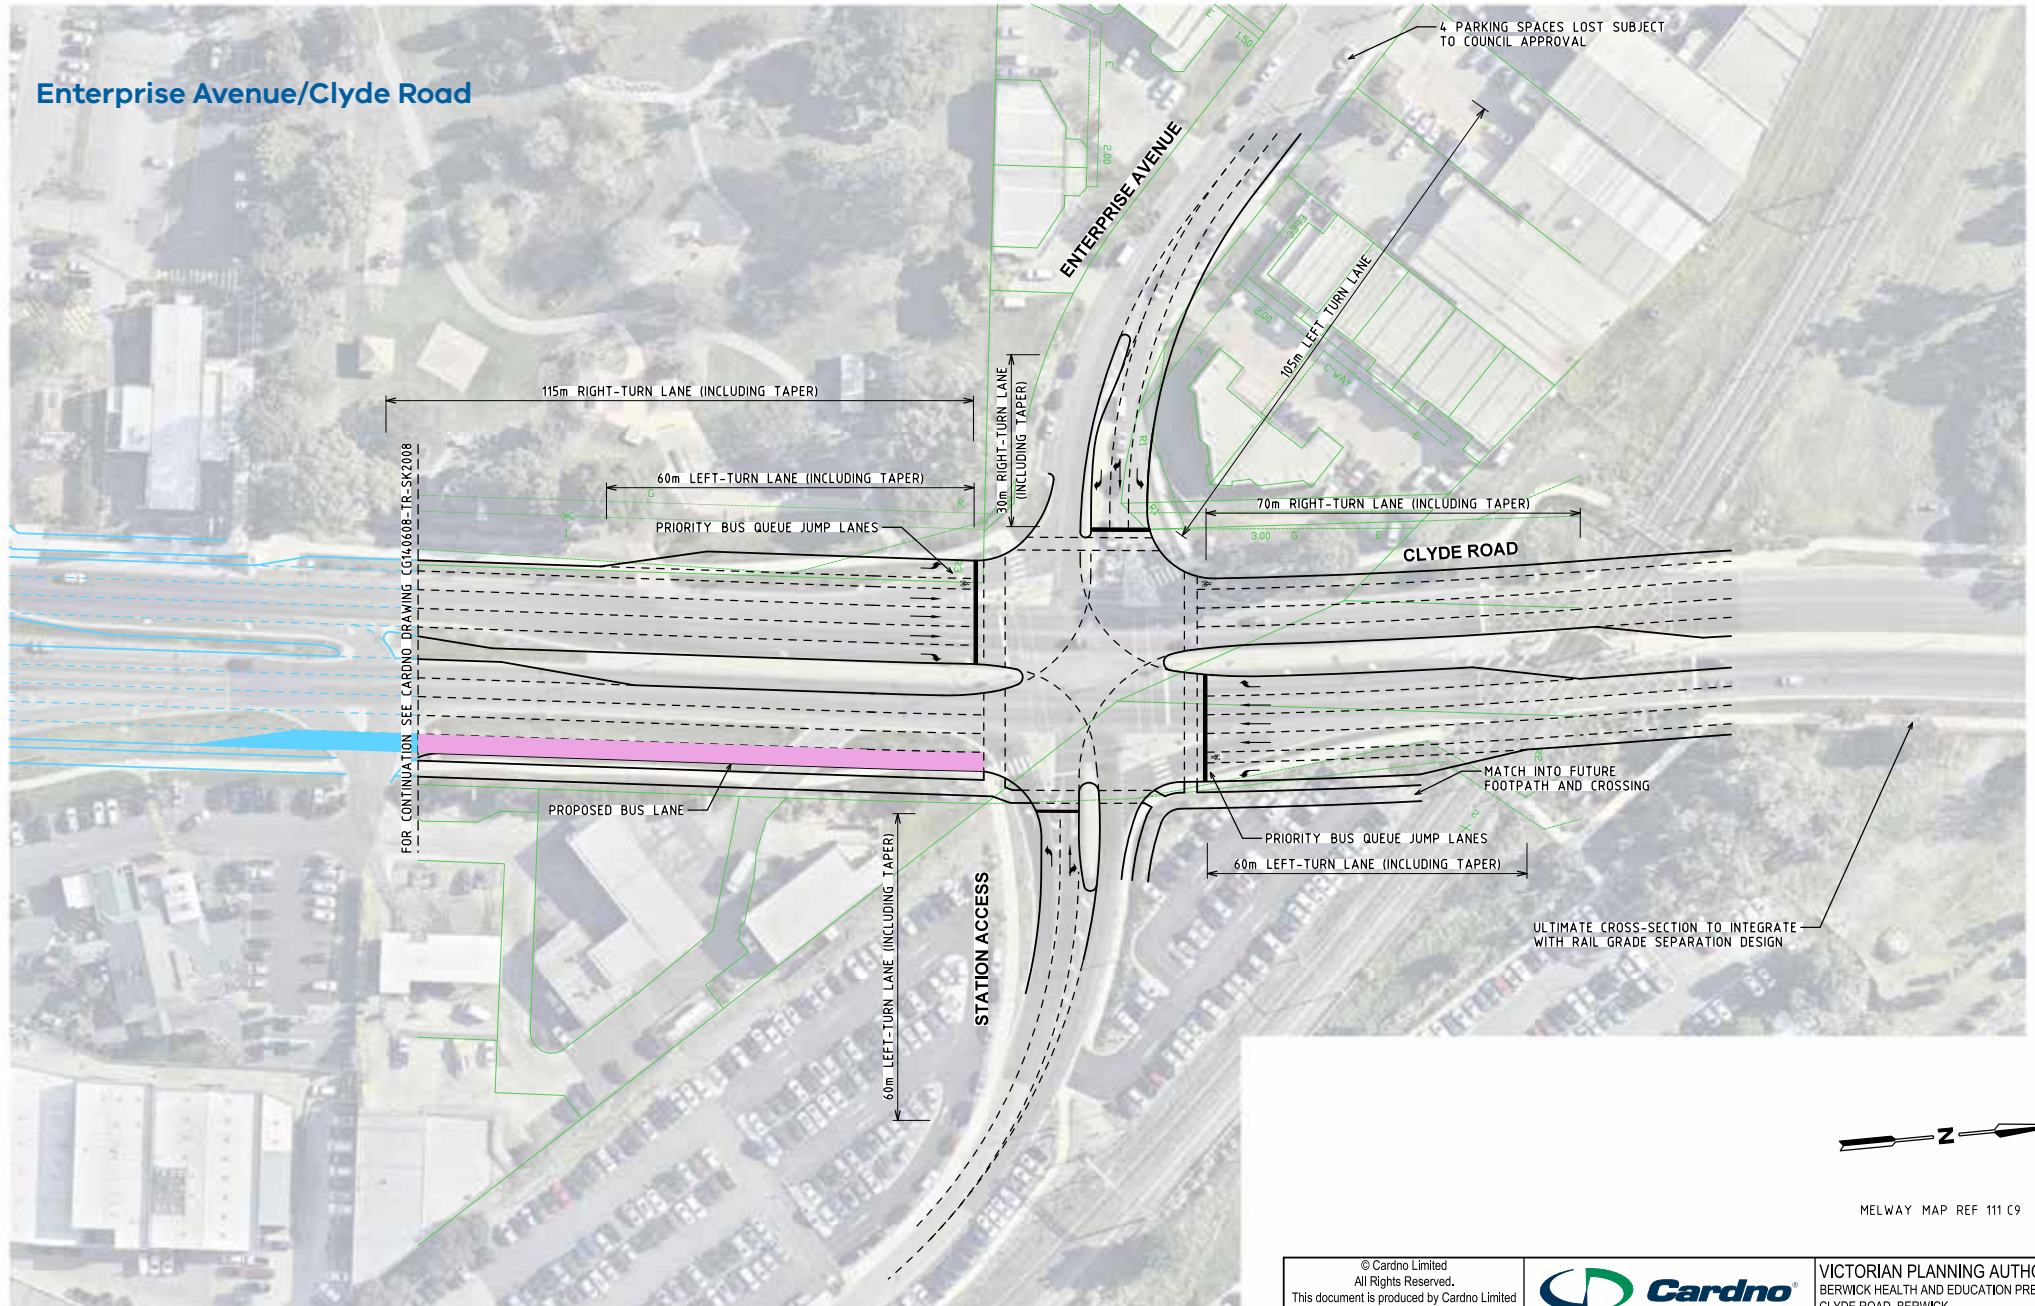

MELWAY MAP REF 111 C9

© Cardno Limited  
All Rights Reserved.  
This document is produced by Cardno Limited solely for the benefit of and use by the client in accordance with the terms of the retainer.  
Cardno Limited does not and shall not assume any responsibility or liability whatsoever to any third party arising out of any use or reliance by third party on the content of this document.



ABN: 47 106 610 913  
501 Swanston Street, Melbourne, VIC Australia 3000  
Phone: +61 3 8415 7777 Fax: +61 3 8415 7788  
Email: victoria@cardno.com.au Web: www.cardno.com.au/victoria



VICTORIAN PLANNING AUTHORITY  
BERWICK HEALTH AND EDUCATION PRECINCT  
CLYDE ROAD, BERWICK  
CONCEPT LAYOUT PLAN

Drawn/Check/Date	Scale	Size
JO / CS 06.03.2018	1:1000	A3
Drawing Number	Revision	
CG140608-TR-SK2007	9	



# Sir Gustav Nossal Boulevard/Kangan Drive/Clyde Road

FOR CONTINUATION SEE CARDNO DRAWING CG140608-TR-SK2010

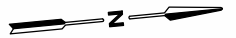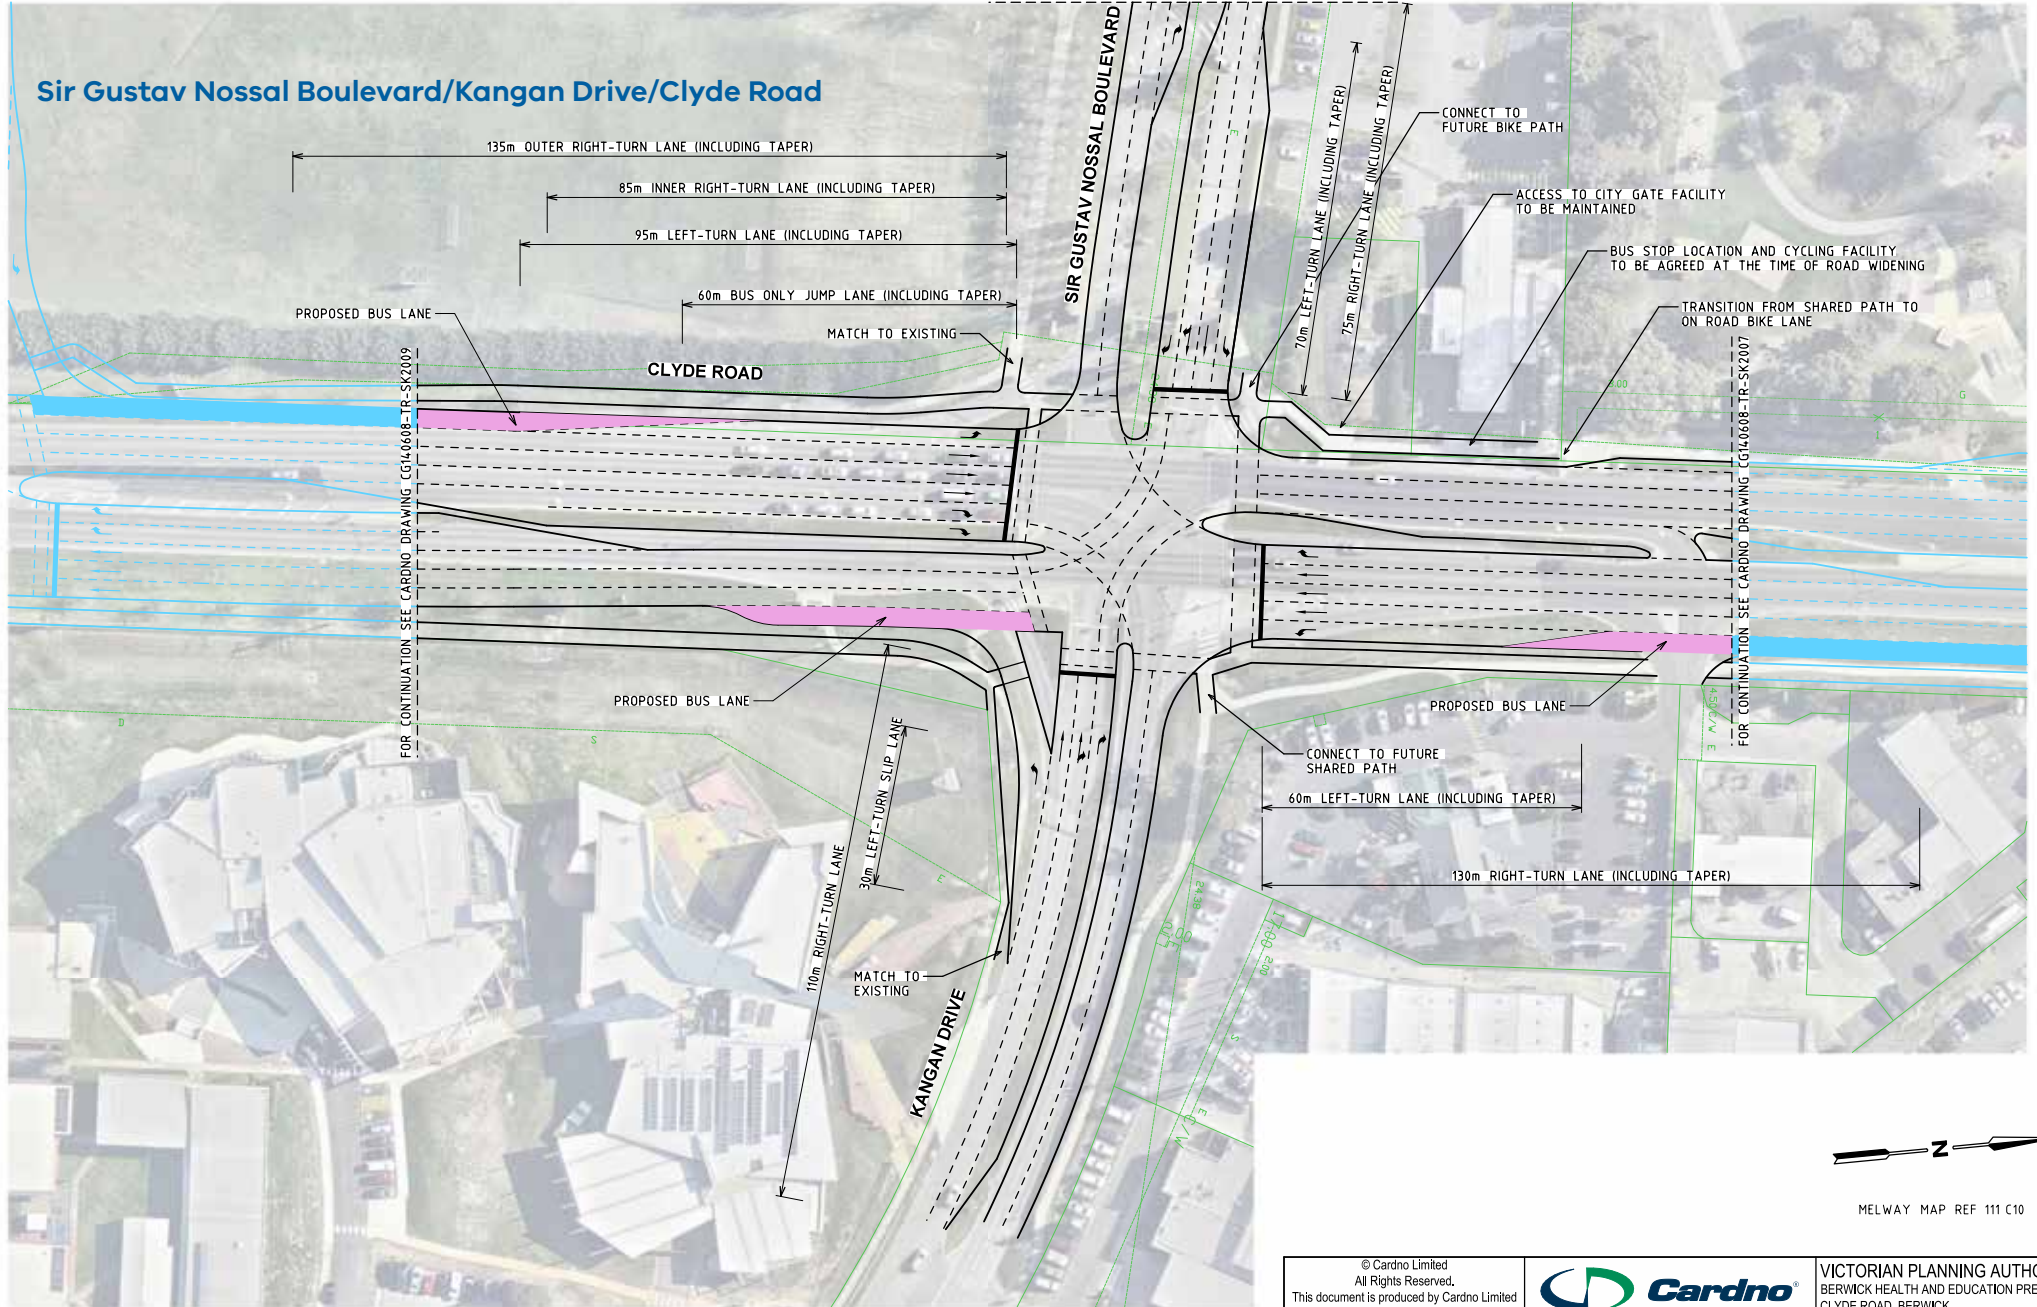

MELWAY MAP REF 111 C10

© Cardno Limited  
All Rights Reserved.  
This document is produced by Cardno Limited solely for the benefit of and use by the client in accordance with the terms of the retainer.  
Cardno Limited does not and shall not assume any responsibility or liability whatsoever to any third party arising out of any use or reliance by third party on the content of this document.




ABN: 47 106 610 913  
501 Swanston Street, Melbourne, VIC Australia 3000  
Phone (+61 3) 8415 7777 Fax (+61 3) 8415 7788  
Email: victoria@cardno.com.au Web: www.cardno.com.au/victoria

VICTORIAN PLANNING AUTHORITY  
BERWICK HEALTH AND EDUCATION PRECINCT  
CLYDE ROAD, BERWICK  
CONCEPT LAYOUT PLAN

Drawn/Check/Date JO / CS 06.03.2018	Scale 1:1000	Size A3
Drawing Number CG140608-TR-SK2008	Revision 9	


# Sir Gustav Nossal Boulevard

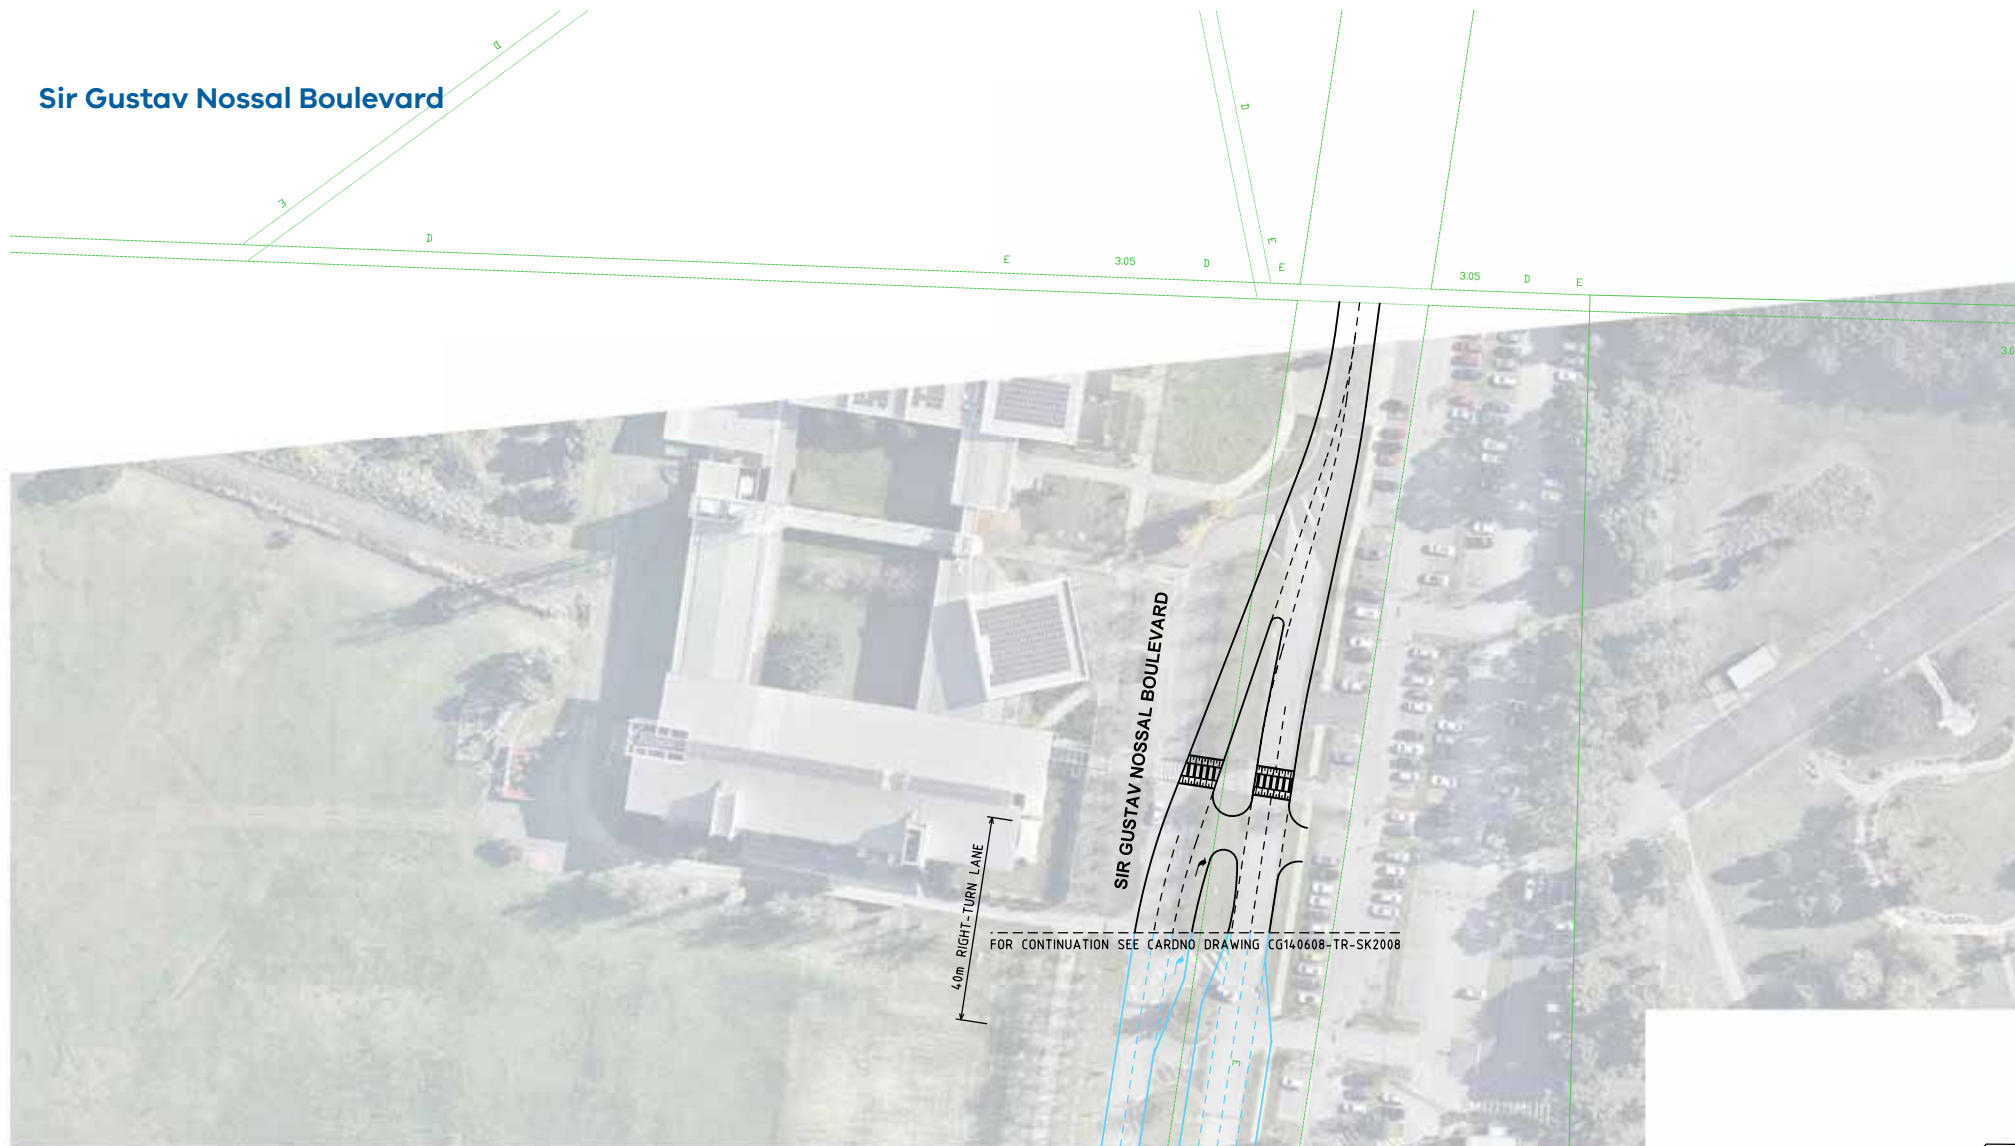

4.0m RIGHT-TURN LANE

SIR GUSTAV NOSSAL BOULEVARD

FOR CONTINUATION SEE CARDNO DRAWING CG140608-TR-SK2008

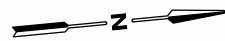

MELWAY MAP REF 111 C10

© Cardno Limited  
All Rights Reserved.  
This document is produced by Cardno Limited solely for the benefit of and use by the client in accordance with the terms of the retainer.  
Cardno Limited does not and shall not assume any responsibility or liability whatsoever to any third party arising out of any use or reliance by third party on the content of this document.


**Cardno**  
Shaping the Future

ABN: 47 106 610 913  
501 Swanston Street, Melbourne, VIC Australia 3000  
Phone: +61 3 8415 7777 Fax: +61 3 8415 7788  
Email: victoria@cardno.com.au Web: www.cardno.com.au/victoria

VICTORIAN PLANNING AUTHORITY  
BERWICK HEALTH AND EDUCATION PRECINCT  
CLYDE ROAD, BERWICK  
CONCEPT LAYOUT PLAN

Drawn/Check JO/KS	Date 02.11.2017	Scale 1:1000	Size A3
Drawing Number CG140608-TR-SK2010	Revision 6		



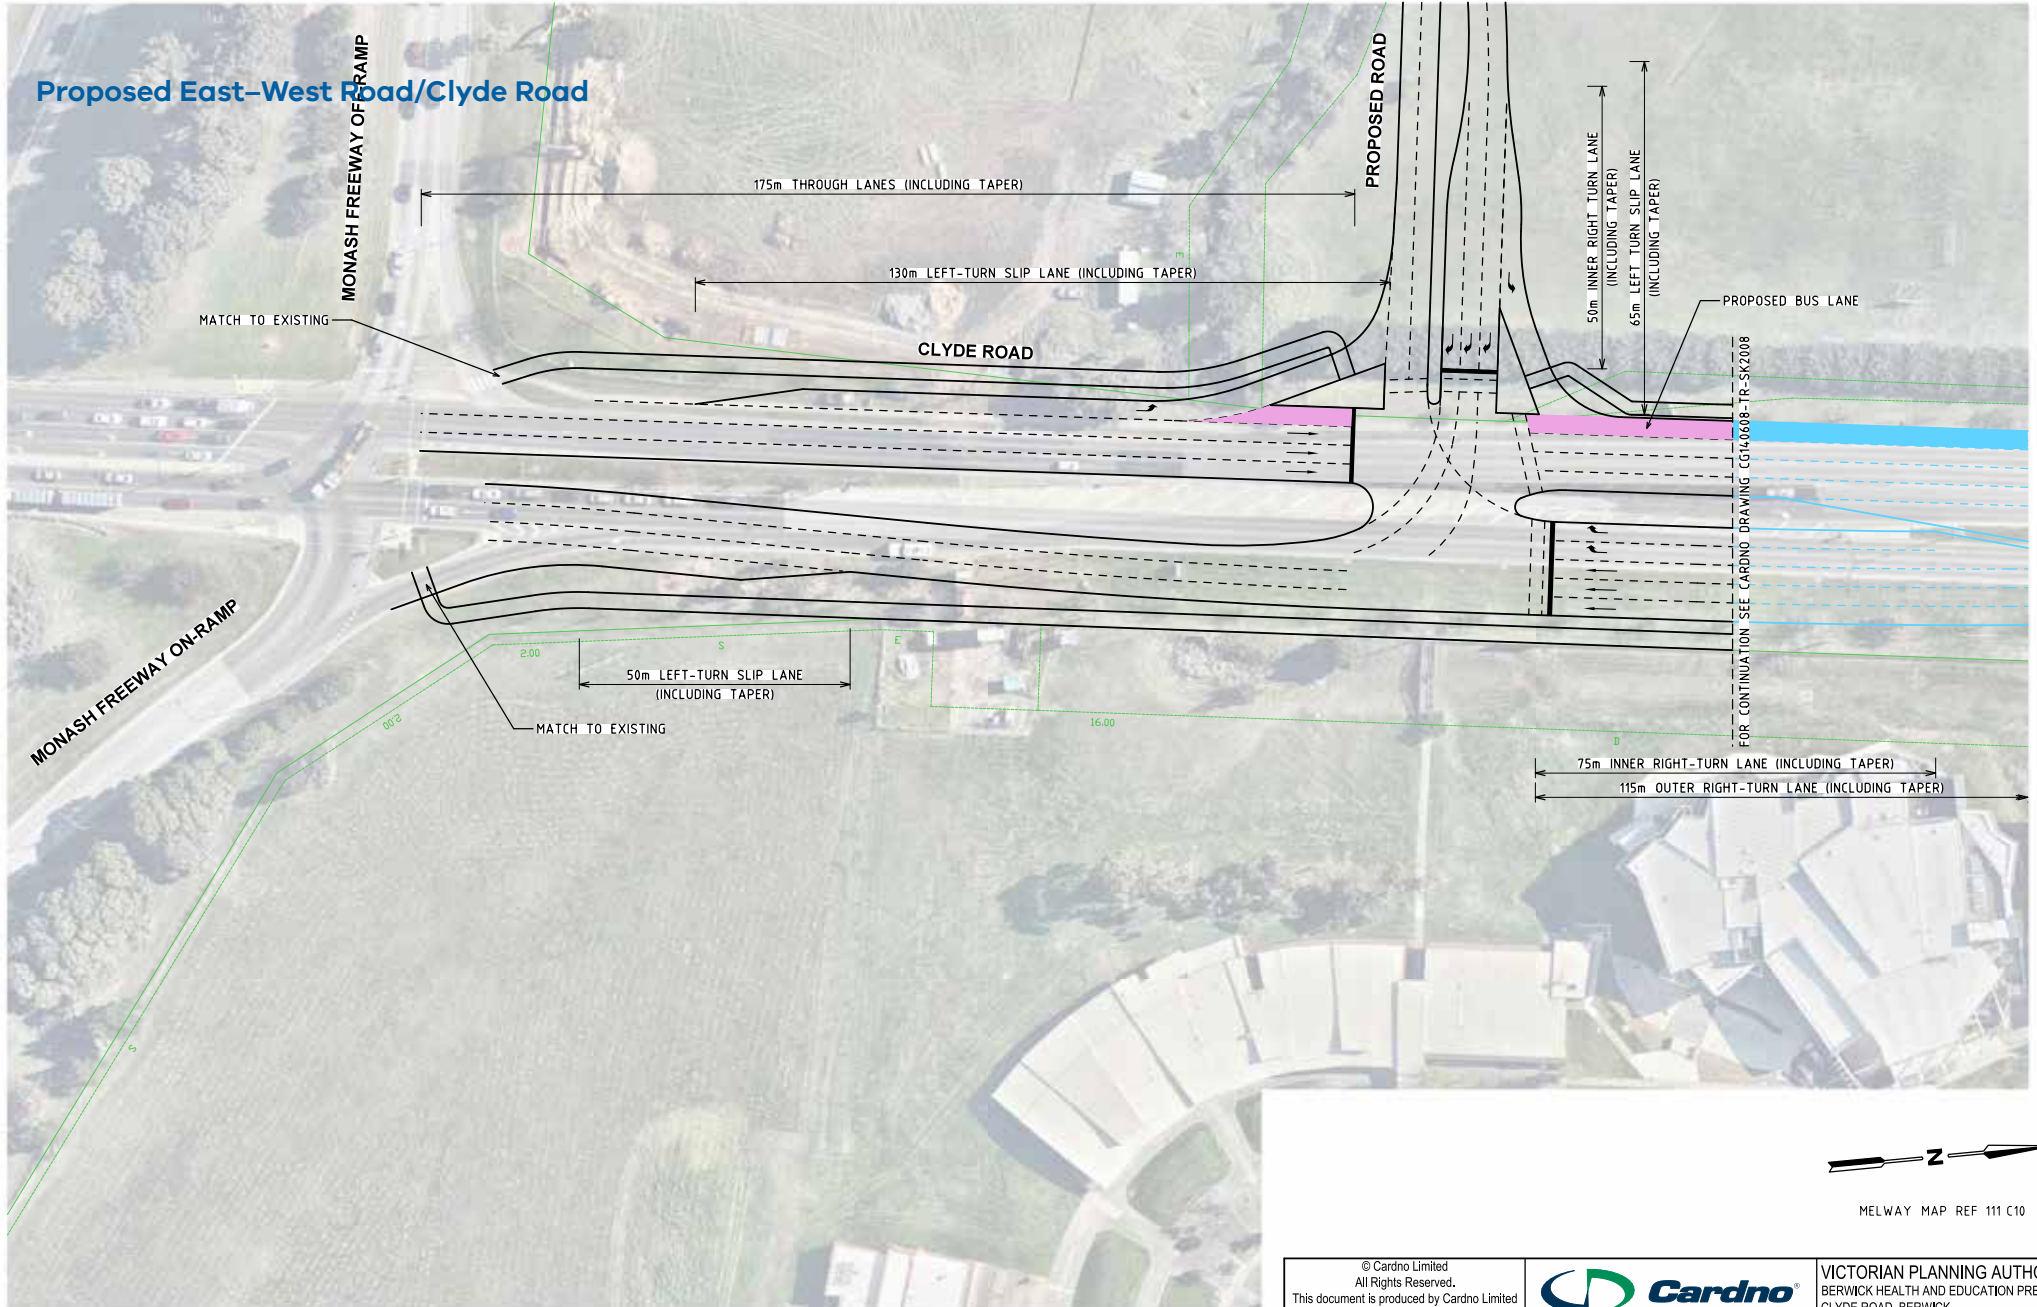

© Cardno Limited  
All Rights Reserved.  
This document is produced by Cardno Limited solely for the benefit of and use by the client in accordance with the terms of the retainer. Cardno Limited does not and shall not assume any responsibility or liability whatsoever to any third party arising out of any use or reliance by third party on the content of this document.



VICTORIAN PLANNING AUTHORITY BERWICK HEALTH AND EDUCATION PRECINCT CLYDE ROAD, BERWICK CONCEPT LAYOUT PLAN			
Drawn/Check/Date JO/CS 06/03/2018	Scale 1:1000	Size A3	Revision 9
Drawing Number CG140608-TR-SK2009			

