


BY: \$USERS

DATE PLOTTED: 29/10/2021 4:12:33 PM

CAD File: \\3120181501\_2000V181662\_Beveridge\_North\_West\_PSP\Civil\Drafting\181662-CI-DG-2005.dgn

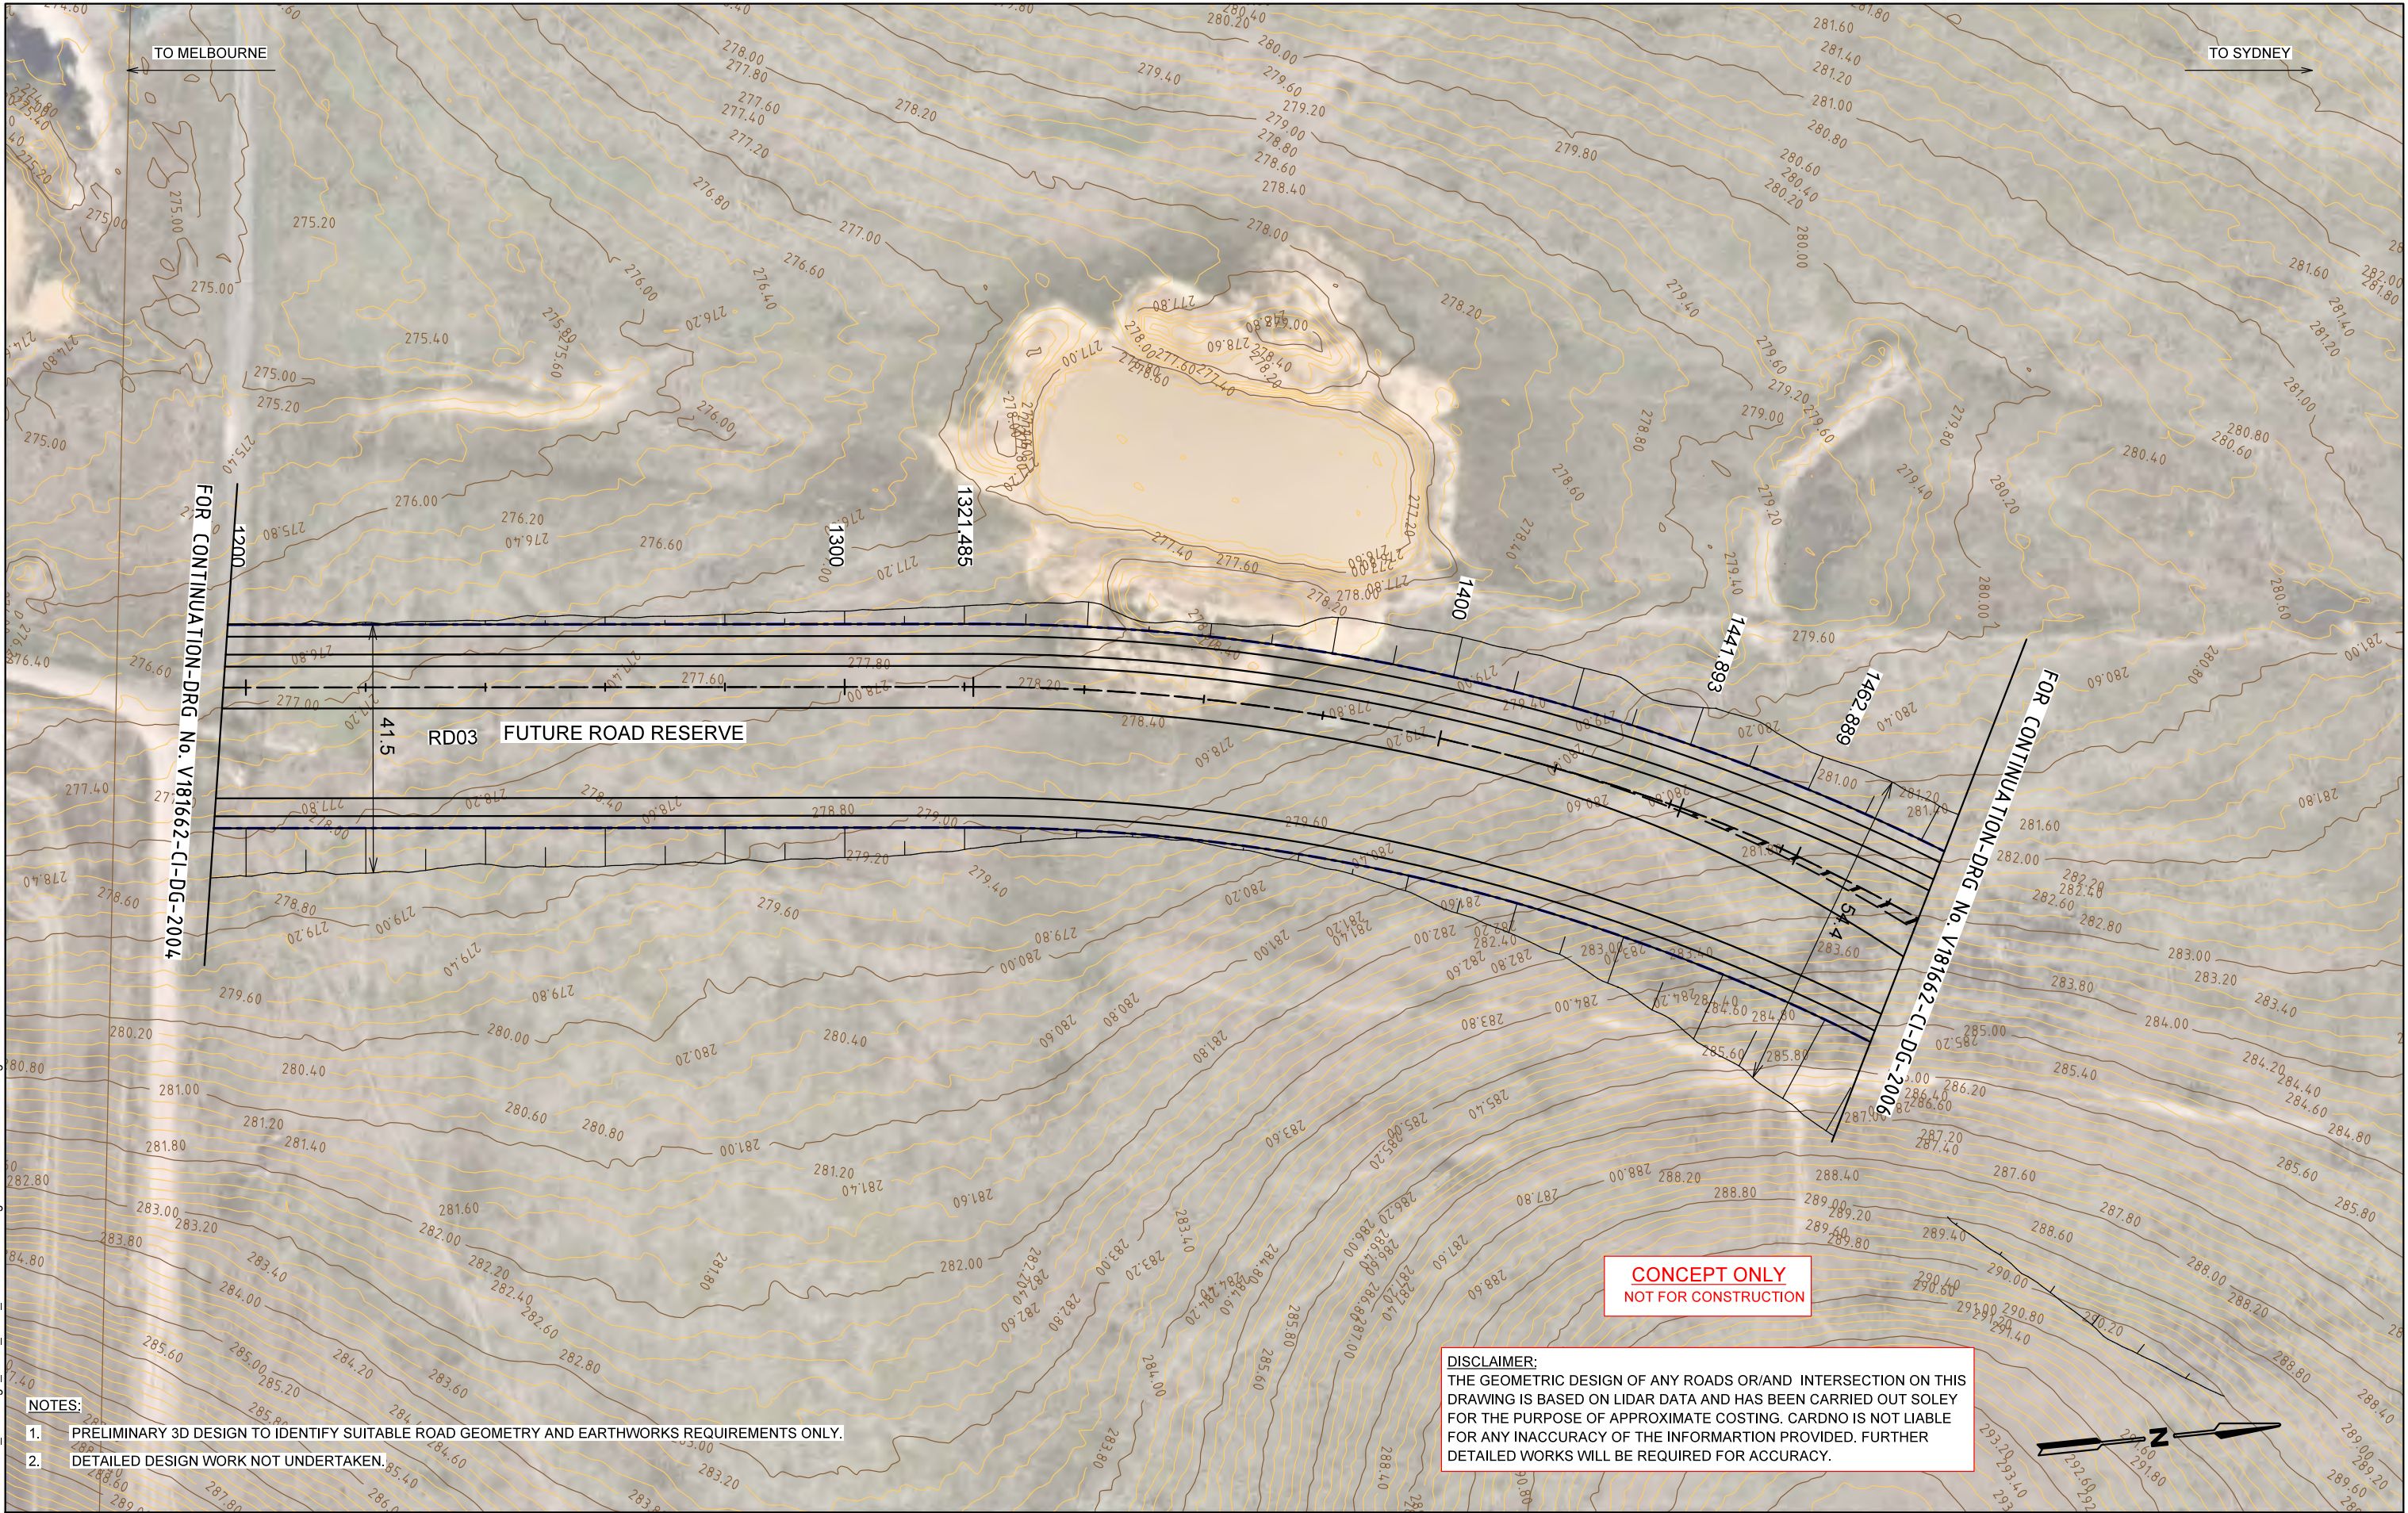

- NOTES:
- PRELIMINARY 3D DESIGN TO IDENTIFY SUITABLE ROAD GEOMETRY AND EARTHWORKS REQUIREMENTS ONLY.
  - DETAILED DESIGN WORK NOT UNDERTAKEN.

Rev	Date	Description	Drawn	Appr.
3	31.10.21	ADDRESSING STAKEHOLDER COMMENTS	SE	PC
2	23.07.19	ADDRESSING STAKEHOLDER COMMENTS	YG	FH
1	02.05.19	ISSUED FOR INFORMATION	NV	EA

© Cardno Limited All Rights Reserved.  
This document is produced by Cardno Limited solely for the benefit of and use by the client in accordance with the terms of the retainer. Cardno Limited does not and shall not assume any responsibility or liability whatsoever to any third party arising out of any use or reliance by third party on the content of this document.

0 5 10 20  
1:1000 @ A3

**WARNING**  
BEWARE OF UNDERGROUND SERVICES  
THE LOCATIONS OF UNDERGROUND SERVICES SHOWN ARE APPROXIMATE ONLY AND THEIR EXACT POSITION SHOULD BE PROVEN ON SITE.




Drawn	S.ELIAS
Designed	S.BECKHAM
Checked	C.MENDOZA
Authorised	P.CHATTERLEY

Client	VICTORIAN PLANNING AUTHORITY
Project	BEVERIDGE NORTHWEST PSP INFRASTRUCTURE DESIGNS AND COSTINGS
Title	RD03 - CH 1205 - CH 1484 ALIGNMENT PLAN

Status	<b>PRELIMINARY</b> NOT TO BE USED FOR CONSTRUCTION PURPOSES		
Date	31.10.21	Scale	1:1000
Drawing Number	V181662-CI-DG-2005	Sheet No.	13
Revision		Size	A3



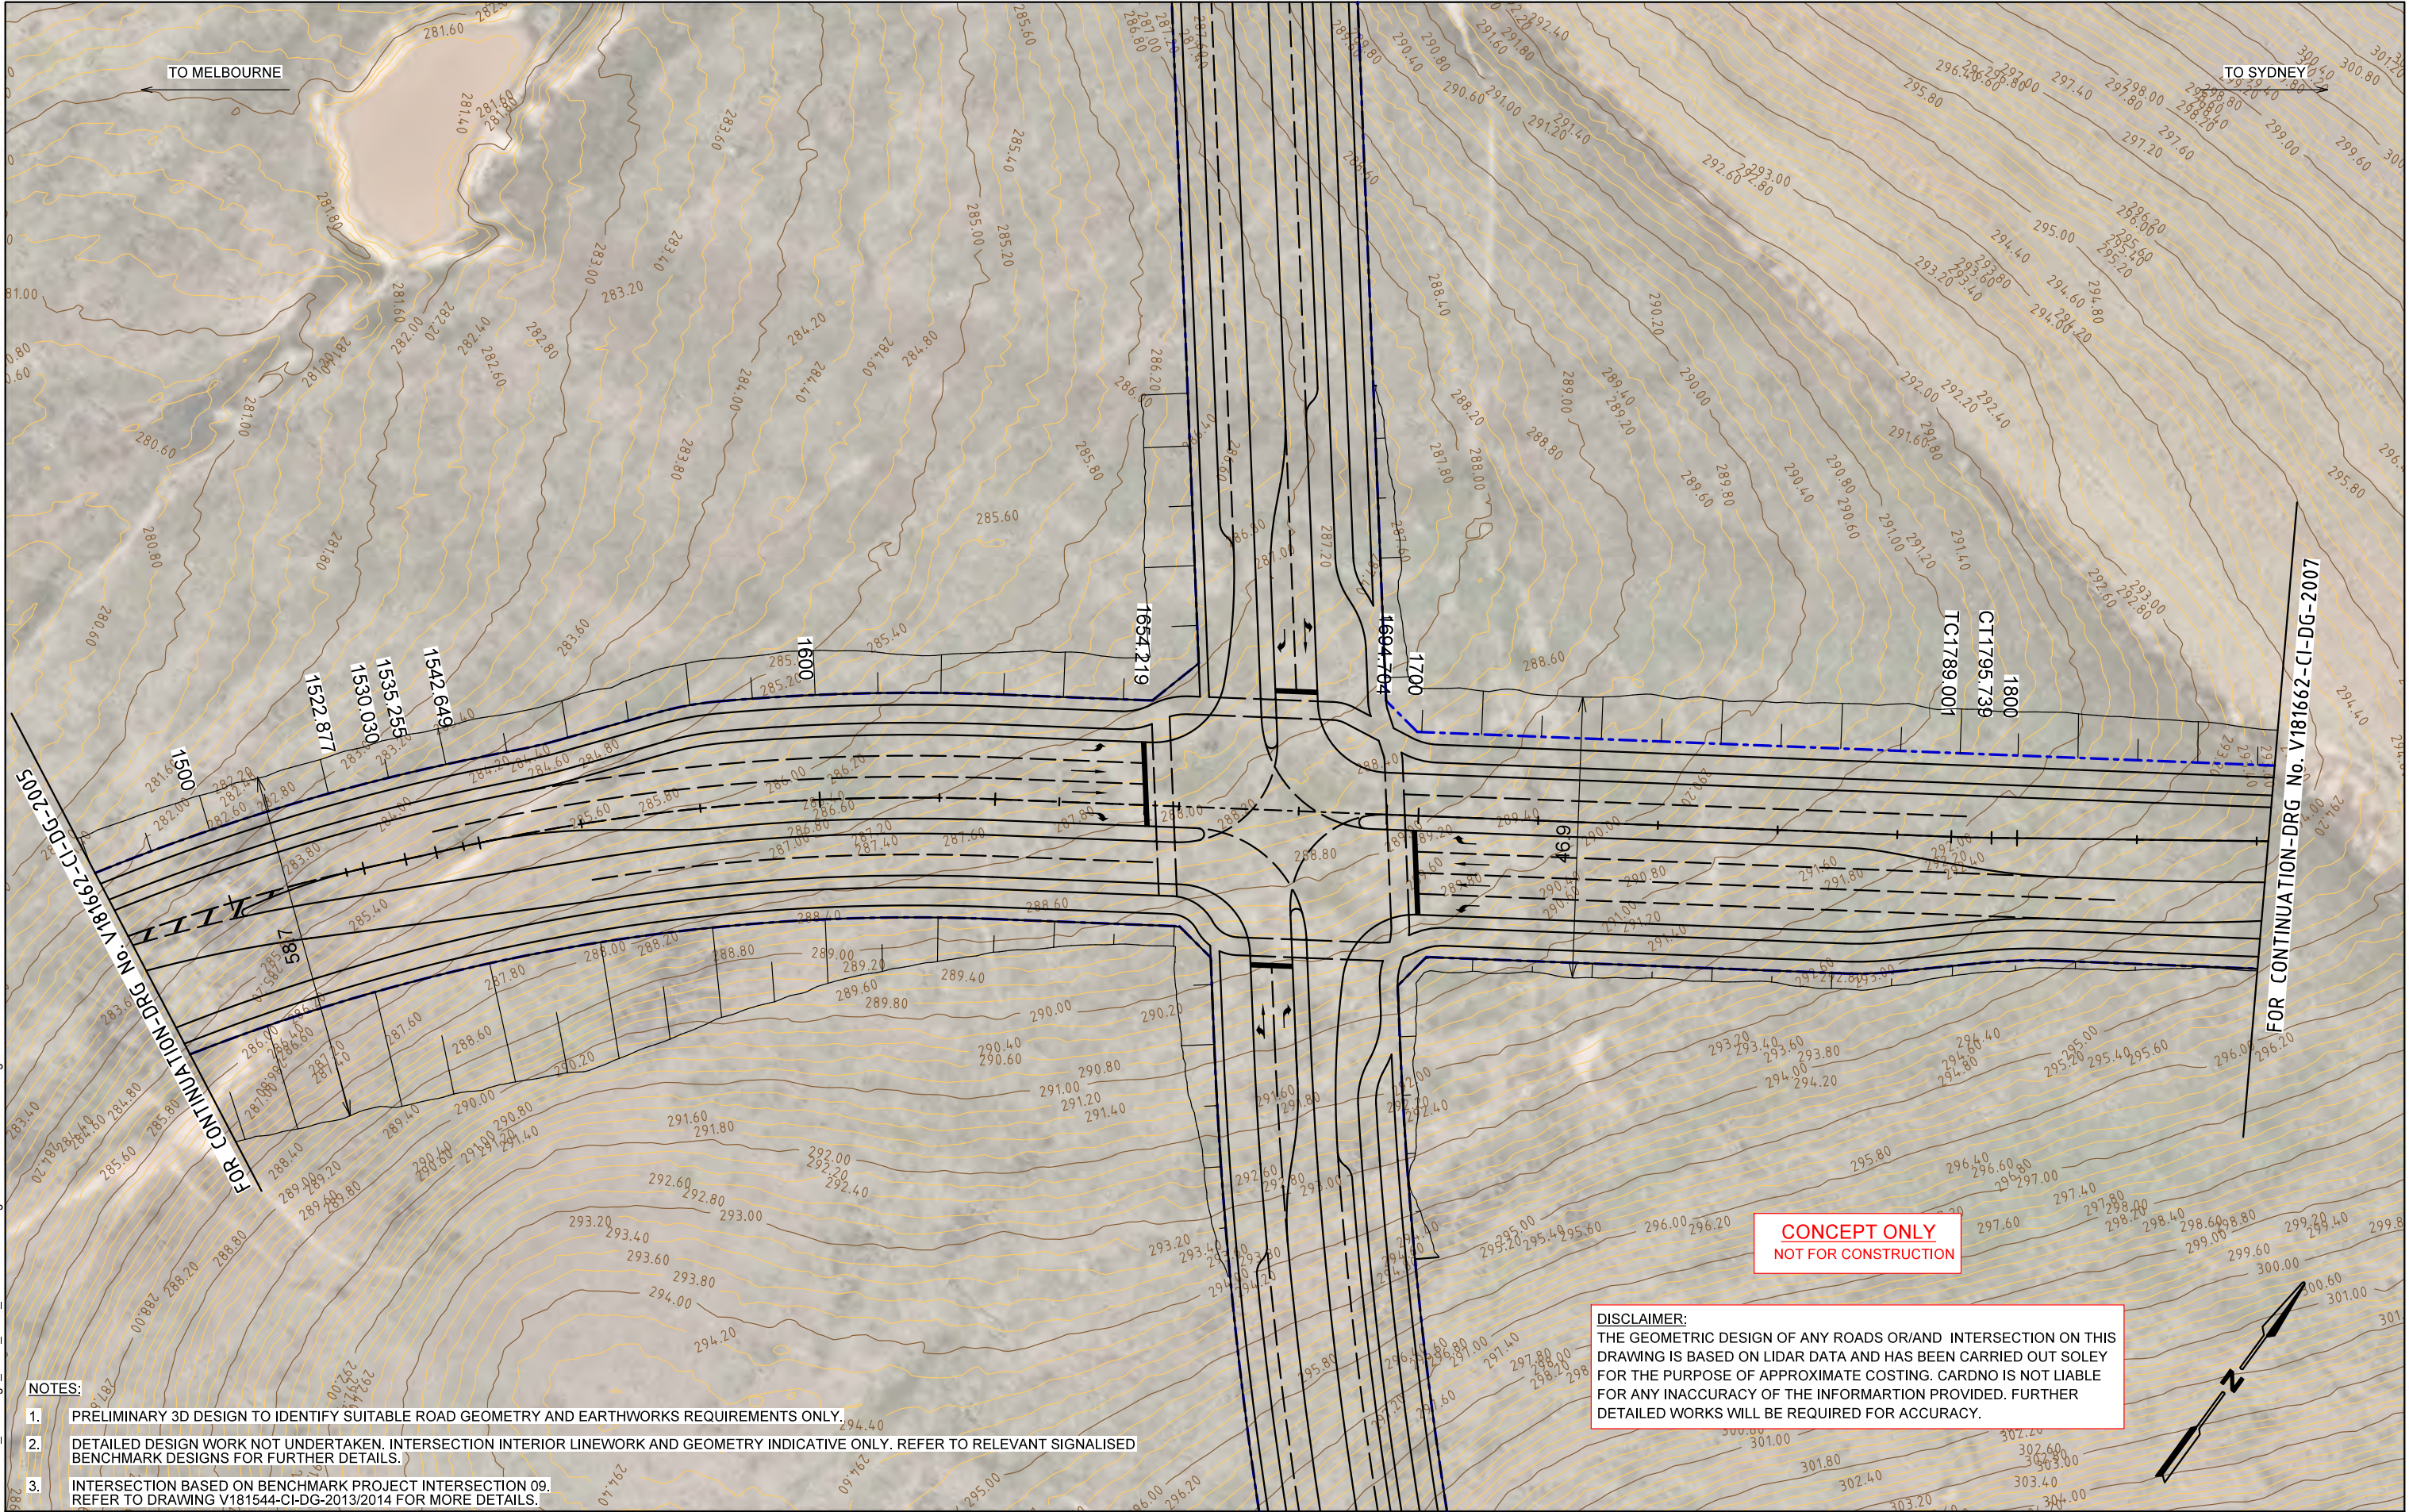

NOTES:

1. PRELIMINARY 3D DESIGN TO IDENTIFY SUITABLE ROAD GEOMETRY AND EARTHWORKS REQUIREMENTS ONLY.
2. DETAILED DESIGN WORK NOT UNDERTAKEN. INTERSECTION INTERIOR LINEWORK AND GEOMETRY INDICATIVE ONLY. REFER TO RELEVANT SIGNALISED BENCHMARK DESIGNS FOR FURTHER DETAILS.
3. INTERSECTION BASED ON BENCHMARK PROJECT INTERSECTION 09. REFER TO DRAWING V181544-CI-DG-2013/2014 FOR MORE DETAILS.

Rev	Date	Description	Drawn	Appr.
3	31.10.21	ADDRESSING STAKEHOLDER COMMENTS	SE	PC
2	23.07.19	ADDRESSING STAKEHOLDER COMMENTS	YG	FH
1	02.05.19	ISSUED FOR INFORMATION	NV	EA

© Cardno Limited All Rights Reserved.  
This document is produced by Cardno Limited solely for the benefit of and use by the client in accordance with the terms of the retainer. Cardno Limited does not and shall not assume any responsibility or liability whatsoever to any third party arising out of any use or reliance by third party on the content of this document.

0 5 10 20  
1:1000 @ A3

**WARNING**  
BEWARE OF UNDERGROUND SERVICES  
THE LOCATIONS OF UNDERGROUND SERVICES SHOWN ARE APPROXIMATE ONLY AND THEIR EXACT POSITION SHOULD BE PROVEN ON SITE.




Drawn	S.ELIAS
Designed	S.BECKHAM
Checked	C.MENDOZA
Authorised	P.CHATTERLEY

Client	VICTORIAN PLANNING AUTHORITY
Project	BEVERIDGE NORTHWEST PSP INFRASTRUCTURE DESIGNS AND COSTINGS
Title	INTERSECTION - 06 RD03 - CH 1484 - CH 1860 ALIGNMENT PLAN

Status	<b>PRELIMINARY</b> NOT TO BE USED FOR CONSTRUCTION PURPOSES		
Date	31.10.21	Scale	1:1000
Drawing Number	V181662-CI-DG-2006	Sheet No.	14
Size	A3	Revision	3



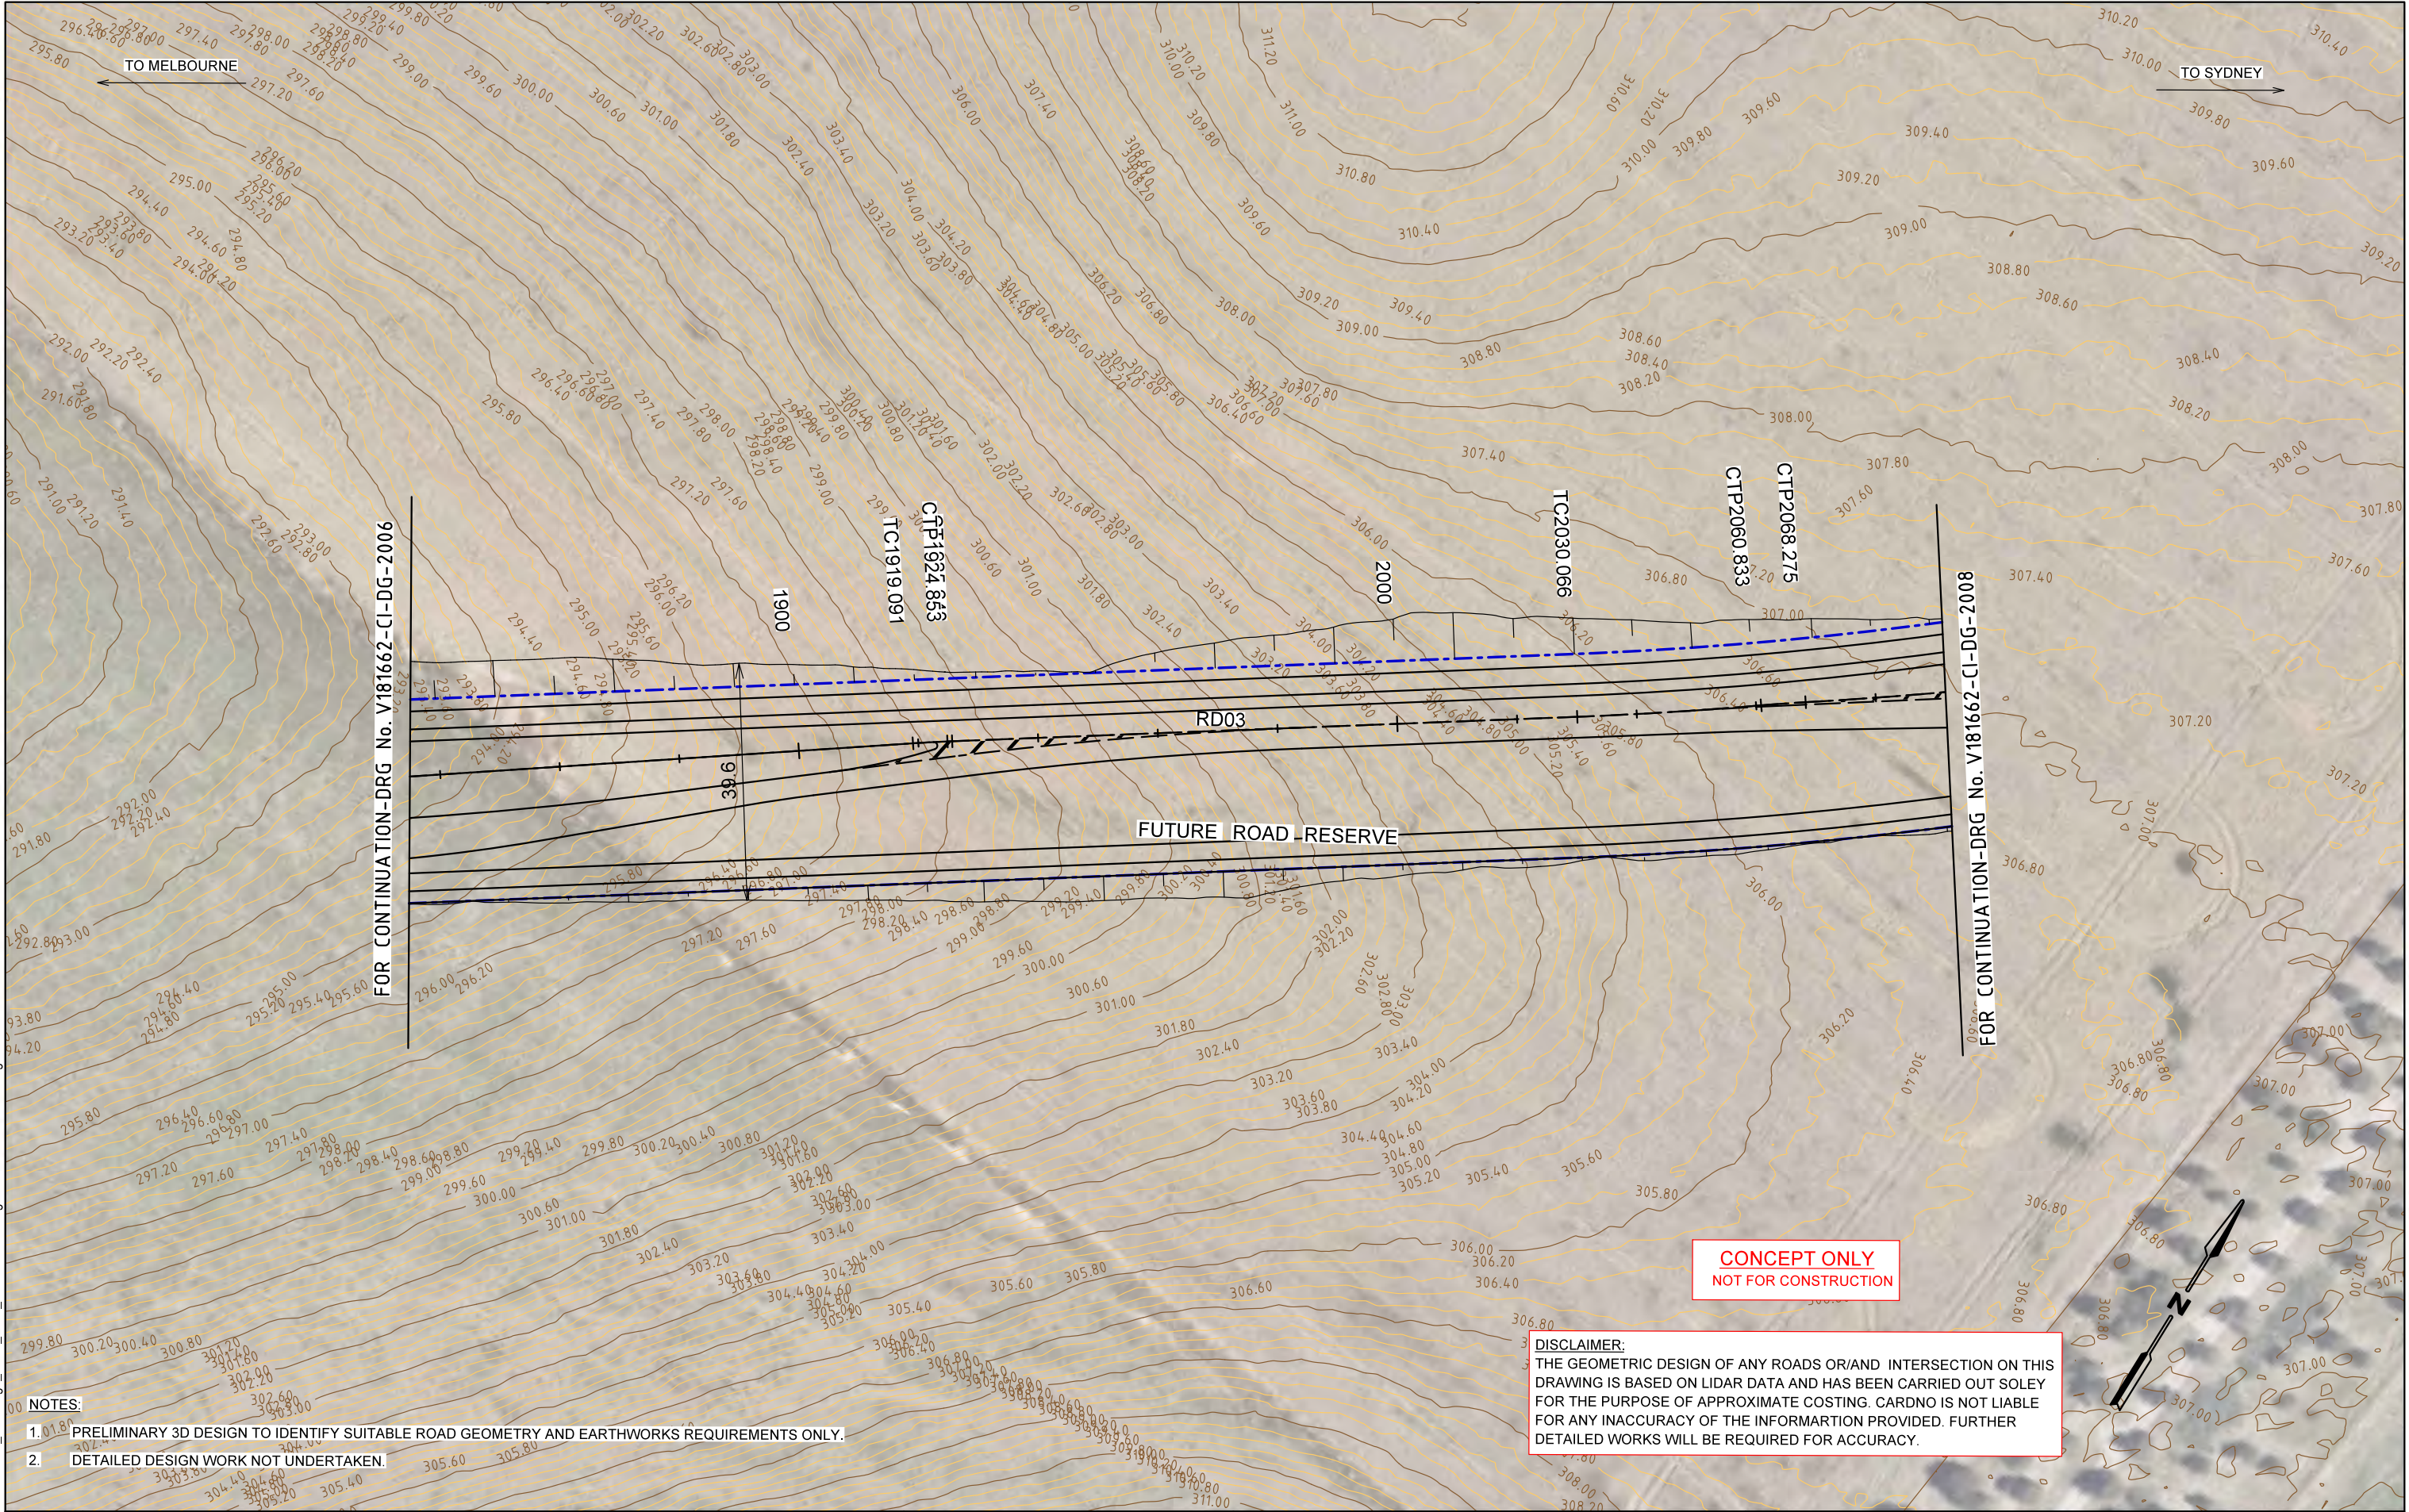

NOTES:

- 1. PRELIMINARY 3D DESIGN TO IDENTIFY SUITABLE ROAD GEOMETRY AND EARTHWORKS REQUIREMENTS ONLY.
- 2. DETAILED DESIGN WORK NOT UNDERTAKEN.

CONCEPT ONLY  
NOT FOR CONSTRUCTION

**DISCLAIMER:**  
THE GEOMETRIC DESIGN OF ANY ROADS OR/AND INTERSECTION ON THIS DRAWING IS BASED ON LIDAR DATA AND HAS BEEN CARRIED OUT SOLEY FOR THE PURPOSE OF APPROXIMATE COSTING. CARDNO IS NOT LIABLE FOR ANY INACCURACY OF THE INFORMARTION PROVIDED. FURTHER DETAILED WORKS WILL BE REQUIRED FOR ACCURACY.

Rev	Date	Description	Drawn	Appr.
3	31.10.21	ADDRESSING STAKEHOLDER COMMENTS	SE	PC
2	23.07.19	ADDRESSING STAKEHOLDER COMMENTS	YG	FH
1	02.05.19	ISSUED FOR INFORMATION	NV	EA

© Cardno Limited All Rights Reserved.  
This document is produced by Cardno Limited solely for the benefit of and use by the client in accordance with the terms of the retainer. Cardno Limited does not and shall not assume any responsibility or liability whatsoever to any third party arising out of any use or reliance by third party on the content of this document.

051020

1:1000 @ A3

WARNING

BEWARE OF UNDERGROUND SERVICES

THE LOCATIONS OF UNDERGROUND SERVICES SHOWN ARE APPROXIMATE ONLY AND THEIR EXACT POSITION SHOULD BE PROVEN ON SITE.




ABN: 47 106 610 913  
501 Swanston Street, Melbourne, VIC Australia 3000  
Phone (+61 3) 8415 7777 Fax (+61 3) 8415 7788  
Email: victorian@cardno.com.au Web: www.cardno.com.au/victoria

Drawn	S.ELIAS
Designed	S.BECKHAM
Checked	C.MENDOZA
Authorised	P.CHATTERLEY

Client	VICTORIAN PLANNING AUTHORITY
Project	BEVERIDGE NORTHWEST PSP INFRASTRUCTURE DESIGNS AND COSTINGS
Title	RD03 - CH 1860 - CH 2110 ALIGNMENT PLAN

Status	PRELIMINARY NOT TO BE USED FOR CONSTRUCTION PURPOSES		
Date	31.10.21	Scale	1:1000
Drawing Number	V181662-CI-DG-2007	Sheet No.	15
Size	A3	Revision	3



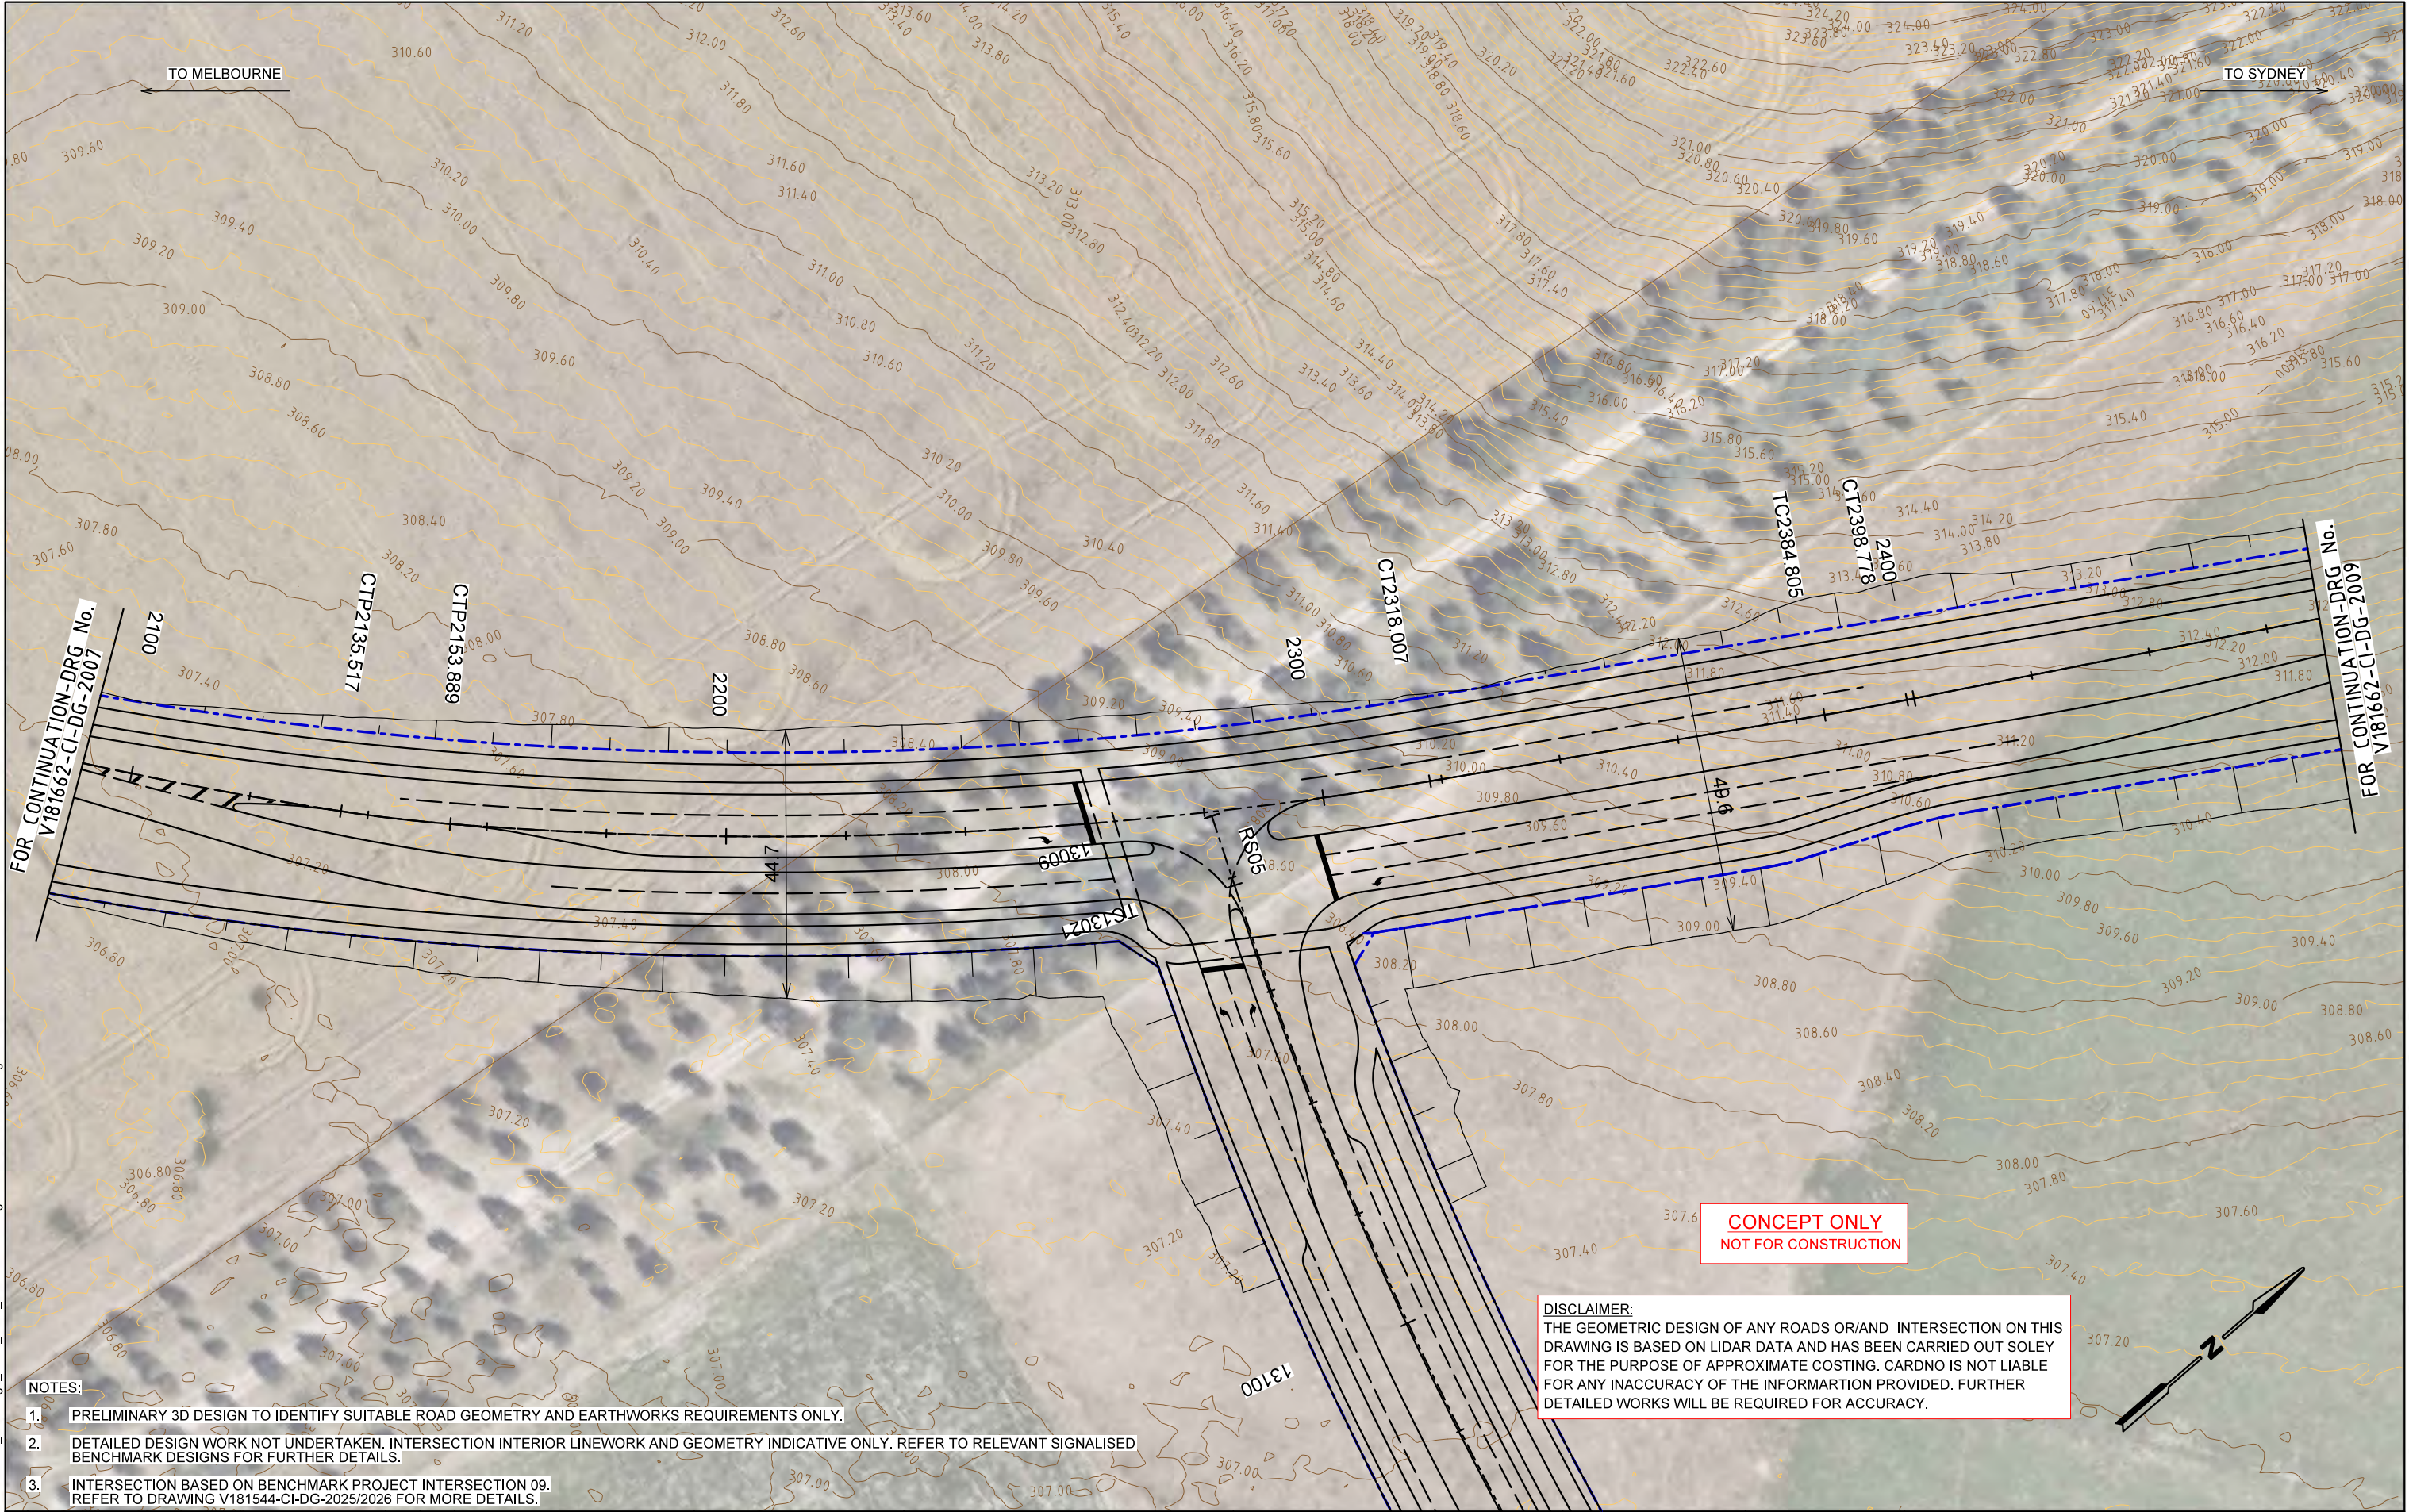

NOTES:

1. PRELIMINARY 3D DESIGN TO IDENTIFY SUITABLE ROAD GEOMETRY AND EARTHWORKS REQUIREMENTS ONLY.
2. DETAILED DESIGN WORK NOT UNDERTAKEN. INTERSECTION INTERIOR LINEWORK AND GEOMETRY INDICATIVE ONLY. REFER TO RELEVANT SIGNALISED BENCHMARK DESIGNS FOR FURTHER DETAILS.
3. INTERSECTION BASED ON BENCHMARK PROJECT INTERSECTION 09. REFER TO DRAWING V181544-CI-DG-2025/2026 FOR MORE DETAILS.

CONCEPT ONLY  
NOT FOR CONSTRUCTION

**DISCLAIMER:**  
THE GEOMETRIC DESIGN OF ANY ROADS OR/AND INTERSECTION ON THIS DRAWING IS BASED ON LIDAR DATA AND HAS BEEN CARRIED OUT SOLEY FOR THE PURPOSE OF APPROXIMATE COSTING. CARDNO IS NOT LIABLE FOR ANY INACCURACY OF THE INFORMATION PROVIDED. FURTHER DETAILED WORKS WILL BE REQUIRED FOR ACCURACY.

Rev	Date	Description	Drawn	Appr.
4	31.10.21	ADDRESSING STAKEHOLDER COMMENTS	SE	PC
3	25.07.19	ADJUSTING EARTHWORKS GRADE	VA	FH
2	23.07.19	ADDRESSING STAKEHOLDER COMMENTS	YG	FH
1	02.05.19	ISSUED FOR INFORMATION	NV	EA

© Cardno Limited All Rights Reserved.  
This document is produced by Cardno Limited solely for the benefit of and use by the client in accordance with the terms of the retainer. Cardno Limited does not and shall not assume any responsibility or liability whatsoever to any third party arising out of any use or reliance by third party on the content of this document.

0 5 10 20  
1:1000 @ A3

**WARNING**  
BEWARE OF UNDERGROUND SERVICES  
THE LOCATIONS OF UNDERGROUND SERVICES SHOWN ARE APPROXIMATE ONLY AND THEIR EXACT POSITION SHOULD BE PROVEN ON SITE.



Drawn	S.ELIAS
Designed	S.BECKHAM
Checked	C.MENDOZA
Authorised	P.CHATTERLEY

Client	VICTORIAN PLANNING AUTHORITY
Project	BEVERIDGE NORTHWEST PSP INFRASTRUCTURE DESIGNS AND COSTINGS
Title	INTERSECTION - 07 RD03 - CH 2110 - CH 2500 ALIGNMENT PLAN

Status	<b>PRELIMINARY</b> NOT TO BE USED FOR CONSTRUCTION PURPOSES		
Date	31.10.21	Scale	1:1000
Drawing Number	V181662-CI-DG-2008	Sheet No.	16
Revision		Size	A3