



Rev	Date	Description	Drawn	Appr.
3	31.10.21	CHAINAGE UPDATED & ADDRESS S/HOLDER COMMENTS	SE	PC
2	23.07.19	ADDRESSING STAKEHOLDER COMMENTS	YG	FH
1	02.05.19	ISSUED FOR INFORMATION	NV	EA

© Cardno Limited All Rights Reserved.
This document is produced by Cardno limited solely for the benefit of and use by the client in accordance with the terms of the retainer. Cardno Limited does not and shall not assume any responsibility or liability whatsoever to any third party arising out of any use or reliance by third party on the content of this document.


0 5 10 20
1:1000 @ A3

WARNING
BEWARE OF UNDERGROUND SERVICES
THE LOCATIONS OF UNDERGROUND SERVICES SHOWN ARE APPROXIMATE ONLY AND THEIR EXACT POSITION SHOULD BE PROVEN ON SITE.



Drawn	S.ELIAS
Designed	S.BECKHAM
Checked	C.MENDOZA
Authorised	P.CHATTERLEY

Client	VICTORIAN PLANNING AUTHORITY		
Project	BEVERIDGE NORTHWEST PSP INFRASTRUCTURE DESIGNS AND COSTINGS		
Status	PRELIMINARY NOT TO BE USED FOR CONSTRUCTION PURPOSES		
Date	31.10.21	Scale	1:1000
Drawing Number	V181662-CI-DG-2009	Sheet No.	17
Title	RD03B - CH 2500 - CH 2800 ALIGNMENT PLAN	Revision	3

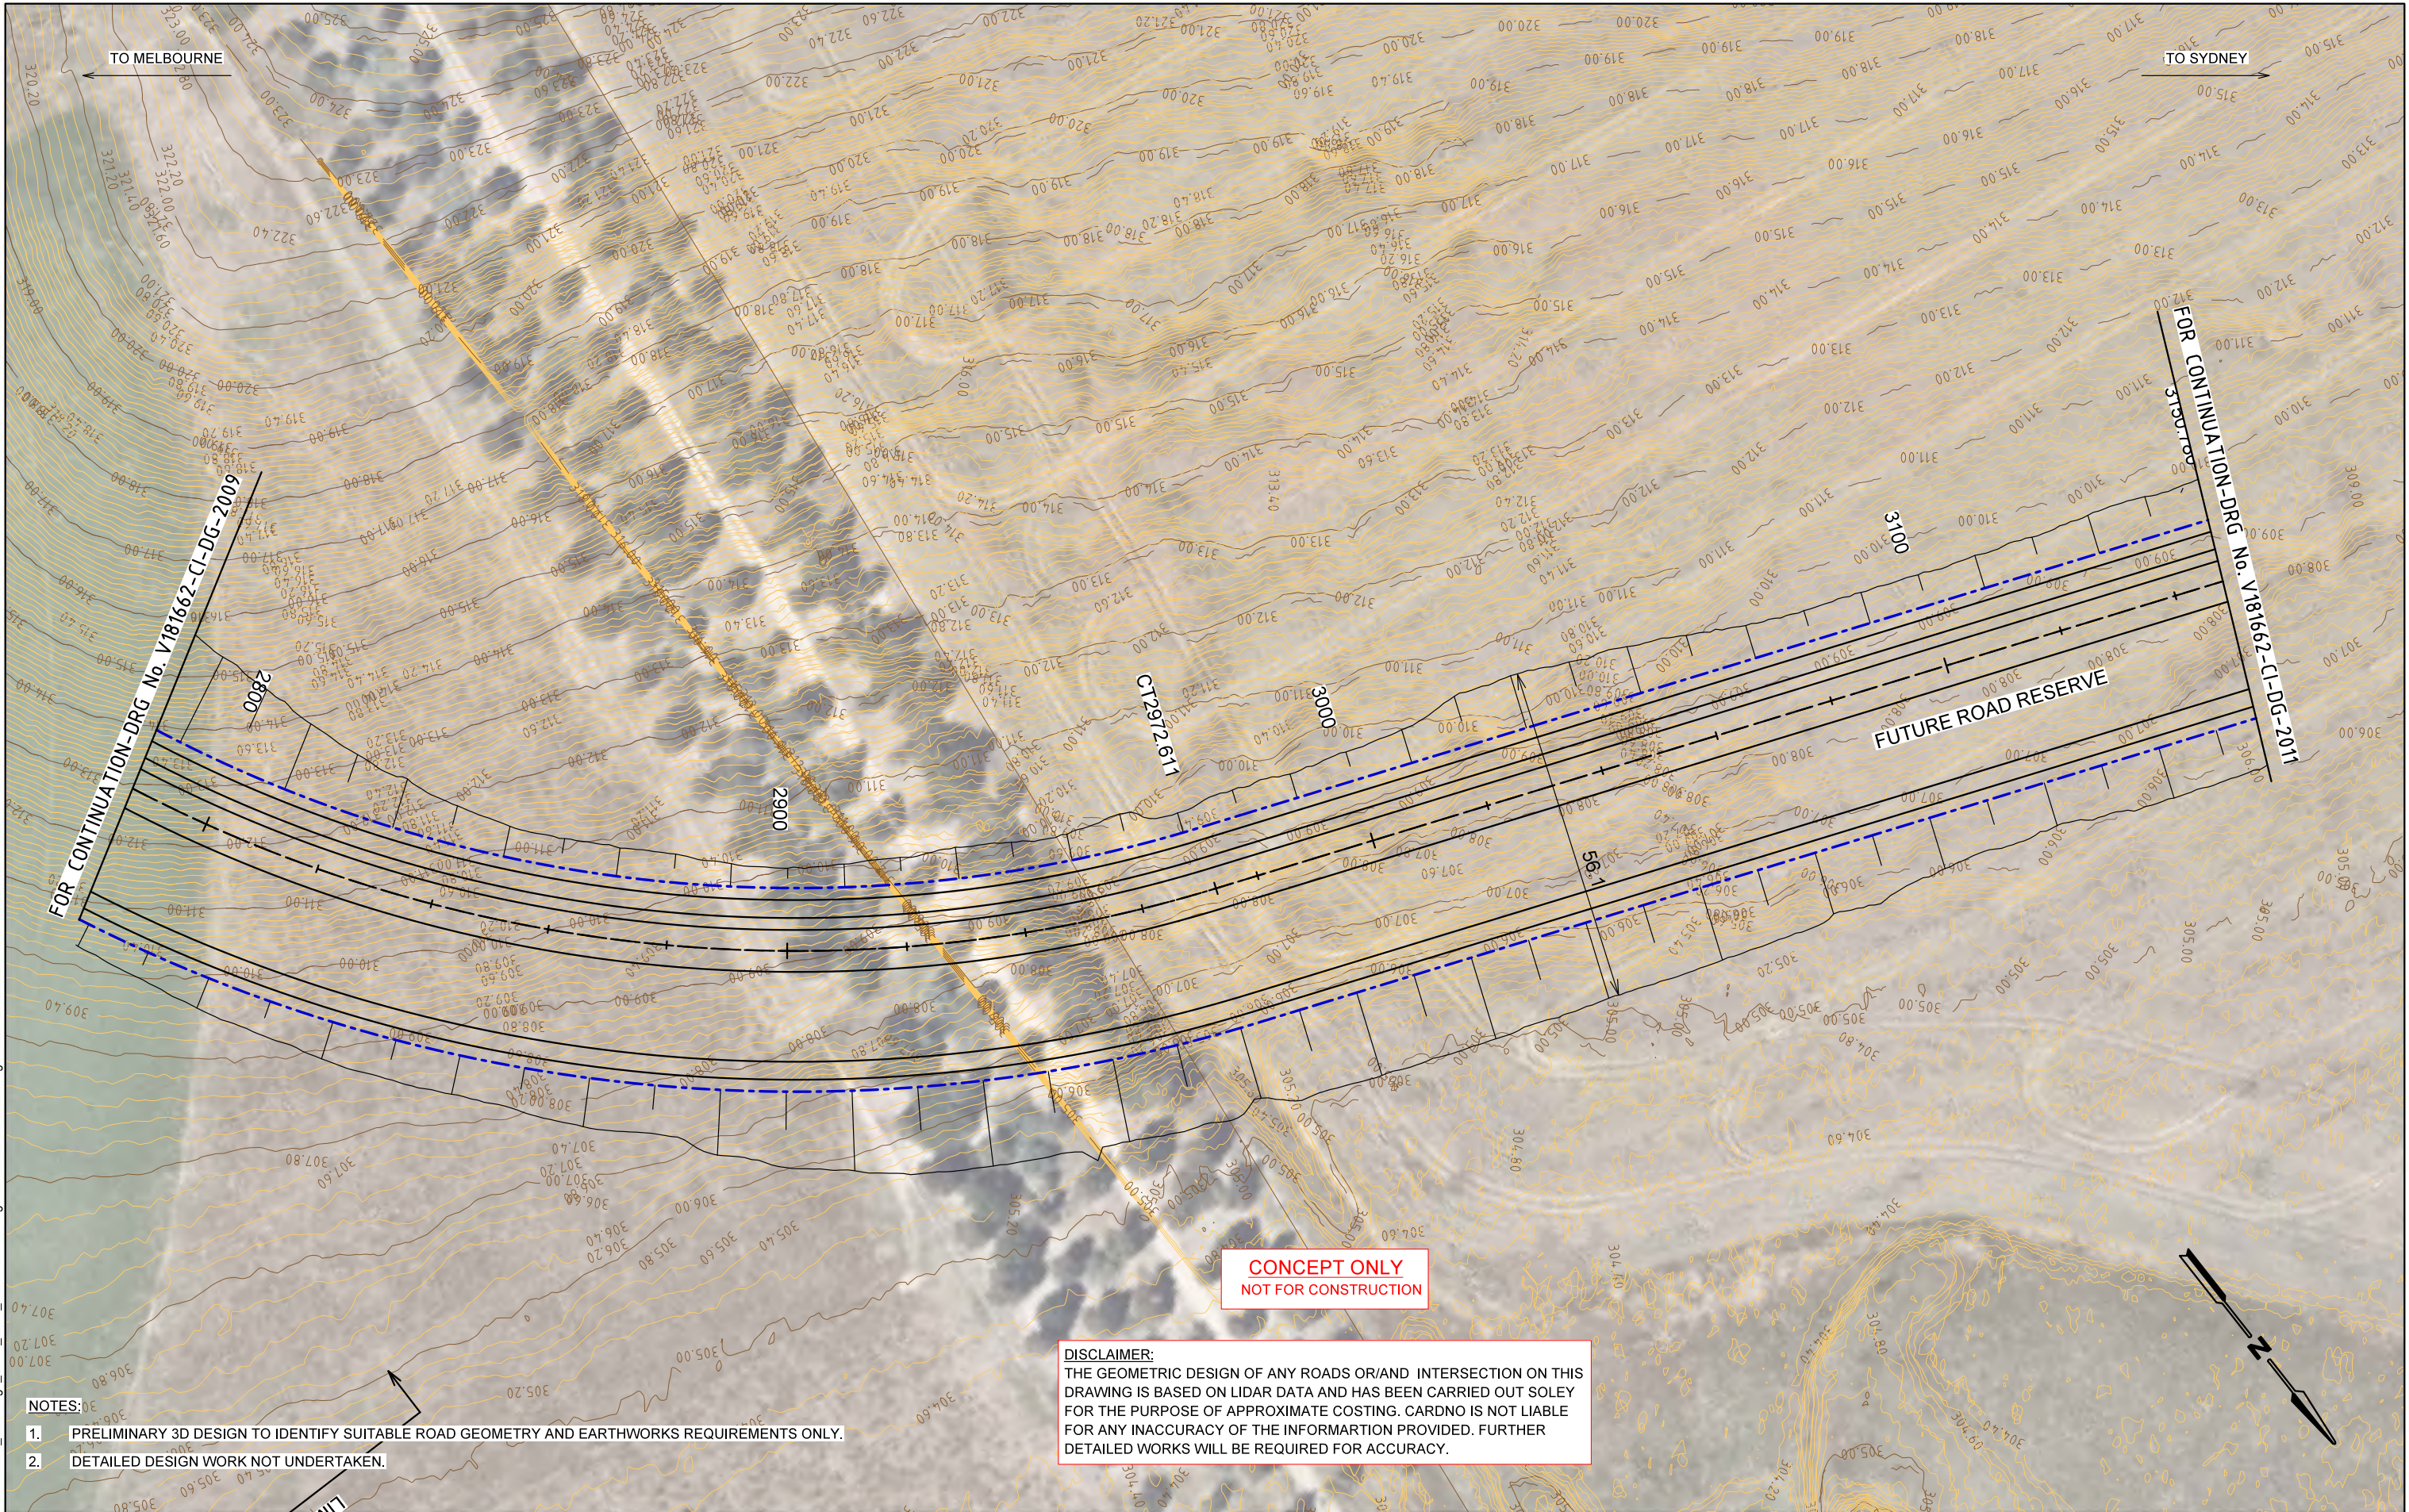

- NOTES:
- 1. PRELIMINARY 3D DESIGN TO IDENTIFY SUITABLE ROAD GEOMETRY AND EARTHWORKS REQUIREMENTS ONLY.
 - 2. DETAILED DESIGN WORK NOT UNDERTAKEN.

DISCLAIMER:
THE GEOMETRIC DESIGN OF ANY ROADS OR/AND INTERSECTION ON THIS DRAWING IS BASED ON LIDAR DATA AND HAS BEEN CARRIED OUT SOLEY FOR THE PURPOSE OF APPROXIMATE COSTING. CARDNO IS NOT LIABLE FOR ANY INACCURACY OF THE INFORMARTION PROVIDED. FURTHER DETAILED WORKS WILL BE REQUIRED FOR ACCURACY.

Rev	Date	Description	Drawn	Appr.
3	31.10.21	CHAINAGE UPDATED & ADDRESS S/HOLDER COMMENTS	SE	PC
2	23.07.19	ADDRESSING STAKEHOLDER COMMENTS	YG	FH
1	02.05.19	ISSUED FOR INFORMATION	NV	EA

© Cardno Limited All Rights Reserved.
This document is produced by Cardno Limited solely for the benefit of and use by the client in accordance with the terms of the retainer. Cardno Limited does not and shall not assume any responsibility or liability whatsoever to any third party arising out of any use or reliance by third party on the content of this document.

051020

1:1000 @ A3

WARNING

BEWARE OF UNDERGROUND SERVICES
THE LOCATIONS OF UNDERGROUND SERVICES SHOWN ARE APPROXIMATE ONLY AND THEIR EXACT POSITION SHOULD BE PROVEN ON SITE.



ABN: 47 106 610 913
501 Swanston Street, Melbourne, VIC Australia 3000
Phone (+61 3) 8415 7777 Fax (+61 3) 8415 7788
Email: victoria@cardno.com.au Web: www.cardno.com.au/victoria

Drawn	S.ELIAS
Designed	S.BECKHAM
Checked	C.MENDOZA
Authorised	P.CHATTERLEY

Client	VICTORIAN PLANNING AUTHORITY		
Project	BEVERIDGE NORTHWEST PSP INFRASTRUCTURE DESIGNS AND COSTINGS		
Title	RD03B - CH 2800 - CH 3150 ALIGNMENT PLAN		
Status	PRELIMINARY NOT TO BE USED FOR CONSTRUCTION PURPOSES		
Date	31.10.21	Scale	1:1000
Drawing Number	V181662-CI-DG-2010	Sheet No.	18
		Revision	3