



# **Appendix E**


**Typical road cross sections**

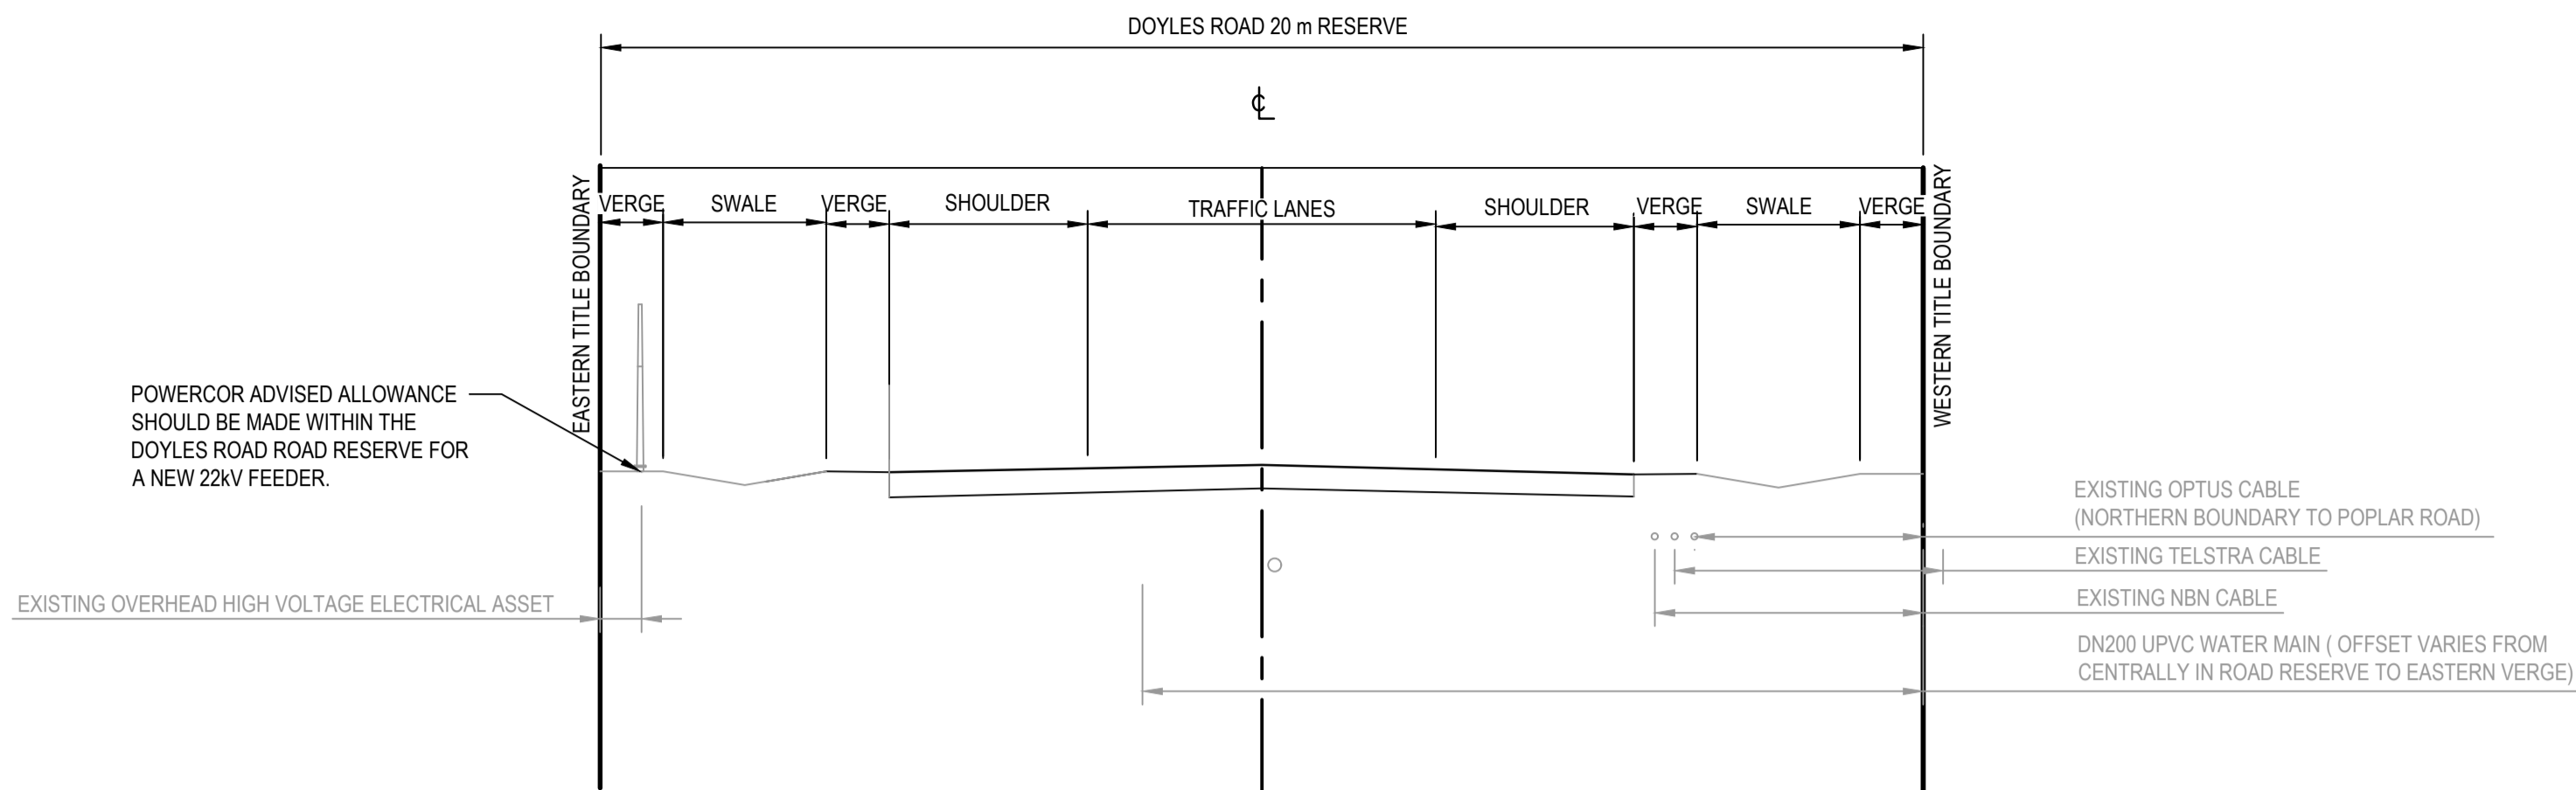

DOYLES ROAD TYPICAL SECTION  
SCALE 1:100

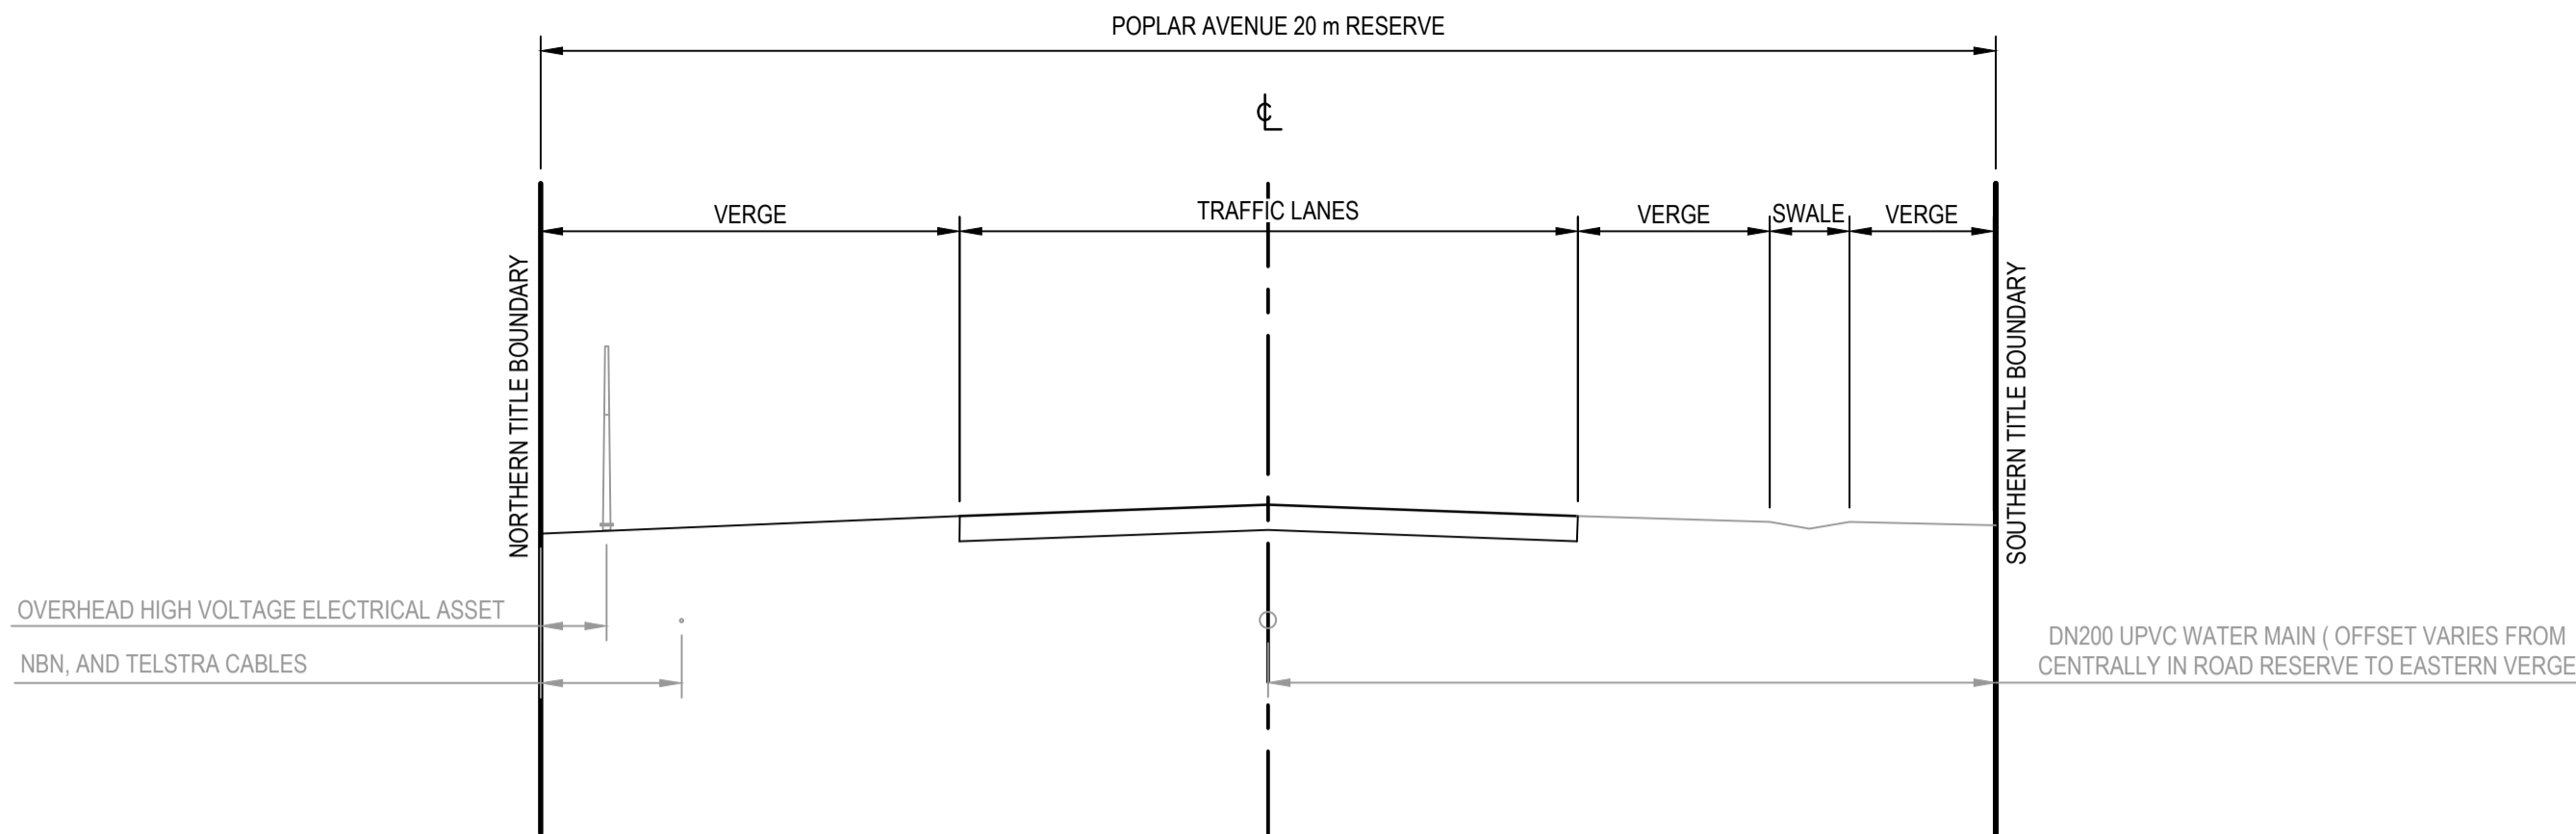

POPLAR AVENUE TYPICAL SECTION  
SCALE 1:100

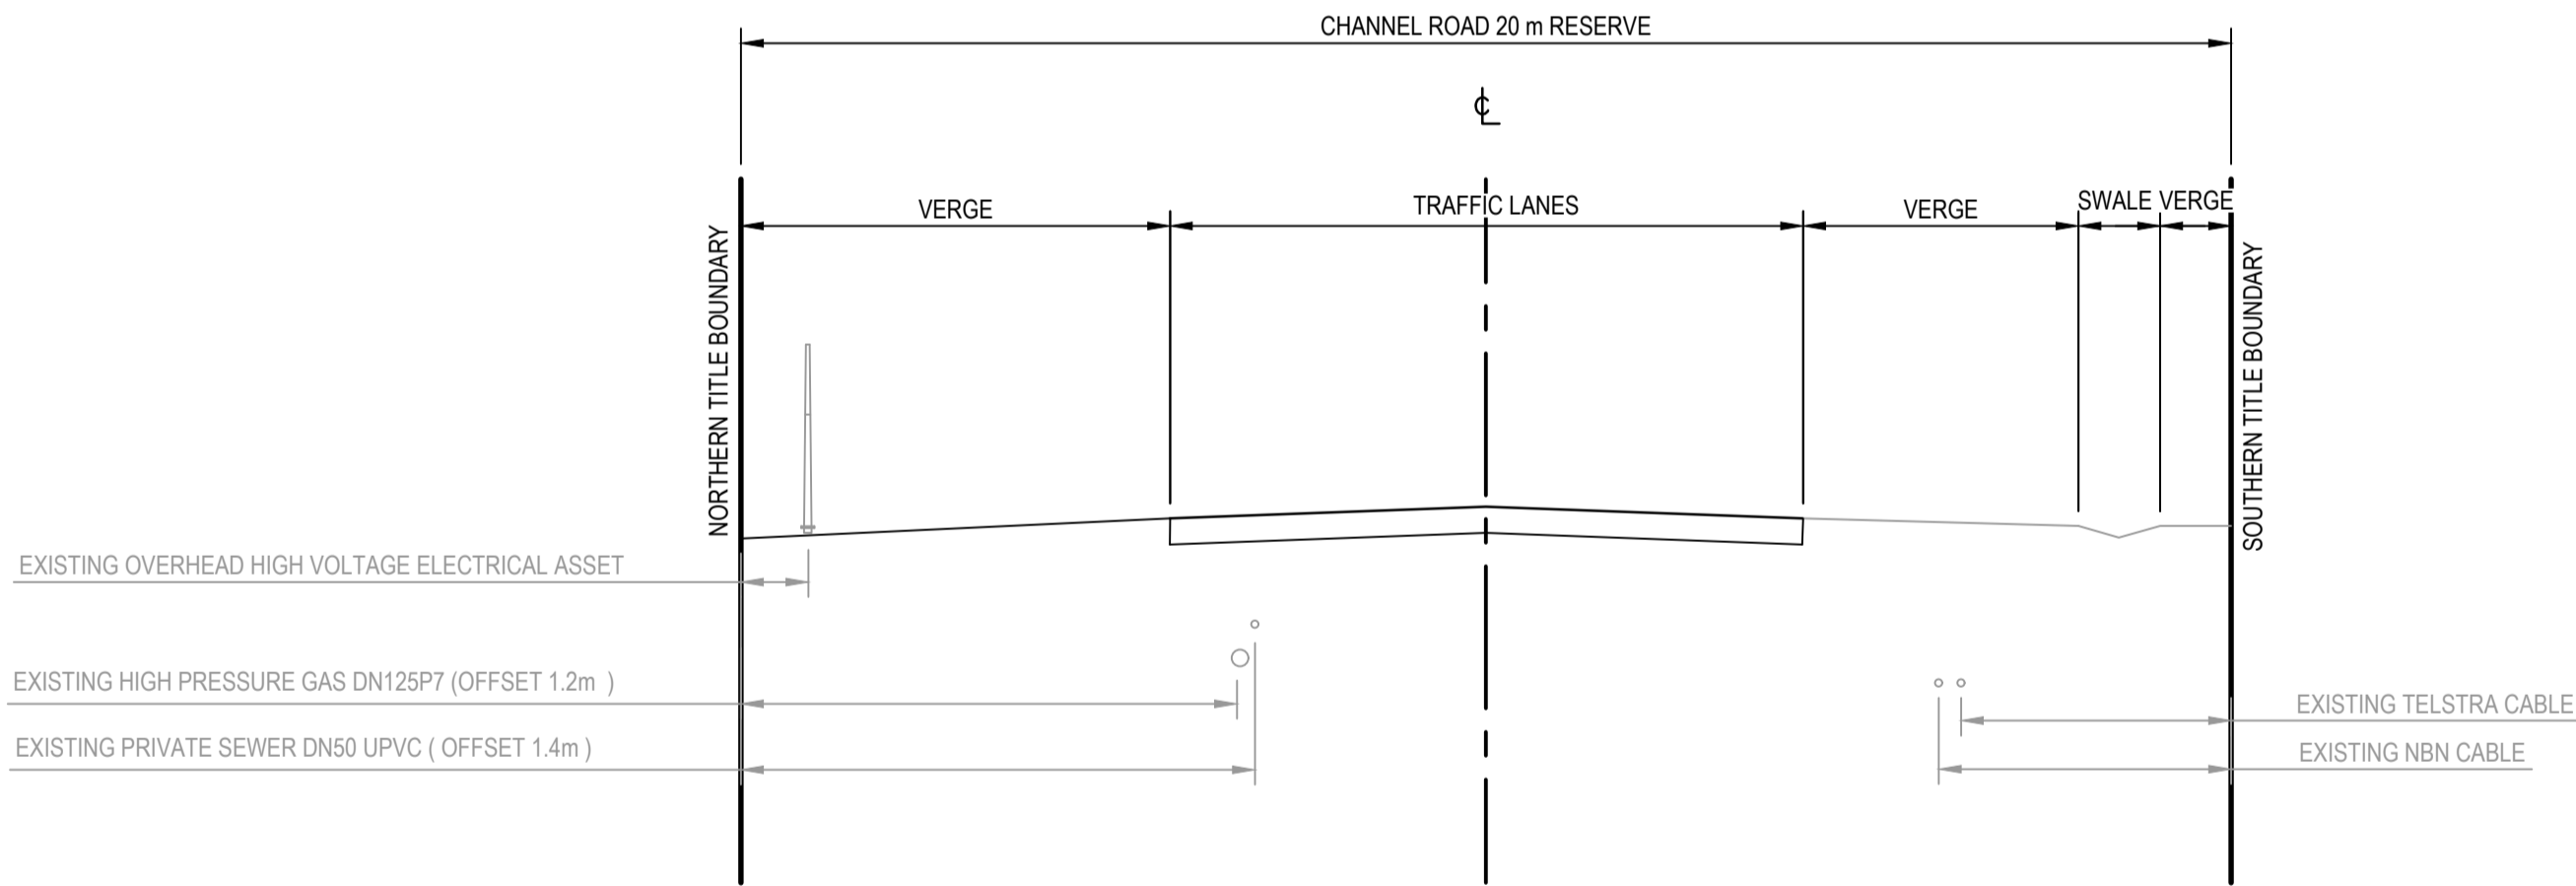

CHANNEL ROAD TYPICAL SECTION  
SCALE 1:100

- NOTE:**
- 1. LOCATION AND EXTENT OF EXISTING SWALES VARIES ALONG ROAD ALIGNMENTS.
  - 2. LOCATION OF EXISTING SERVICES IS APPROXIMATE ONLY AND SUBJECT TO CHANGE WITH MORE DETAILED SERVICE LOCATING.

1	UPDATED TYPICAL SECTION	MH	MW 28.04.22
0	ISSUED FOR INFORMATION	TC	MW 11.04.22
Rev	Description	Checked	Approved Date
Author	M. QASIM	Drafting	Check
Designer	M. QASIM	Design	Check

Plot Date: 28 April 2022 - 9:06 AM      Plotted by: Maryam Qasim      File Name: G:\31\12556792\CADD\Drawings\12556792- TYPICAL SECTIONS.dwg



Level 9, 180 Lonsdale Street,  
Melbourne VIC 3000 Australia  
T 61 3 8687 8000 F 61 3 8687 8111  
E melmail@ghd.com.au W www.ghd.com

Conditions of Use. This document may only be used by GHD's client (and any other person who GHD has agreed can use this document) for the purpose for which it was prepared and must not be used by any other person or for any other purpose.



Project No.  
12556792

Client	GREATER SHEPPARTON CITY COUNCIL
Project	SHEPPARTON SOUTH EAST PSP UTILITY SERVICING ASSESSMENT
Status	FOR INFORMATION

Drawing Title  
EXISTING TYPICAL ROAD  
CROSS SECTIONS

Drawing No.  
FIGURE 7

Size  
A1

Rev  
1