


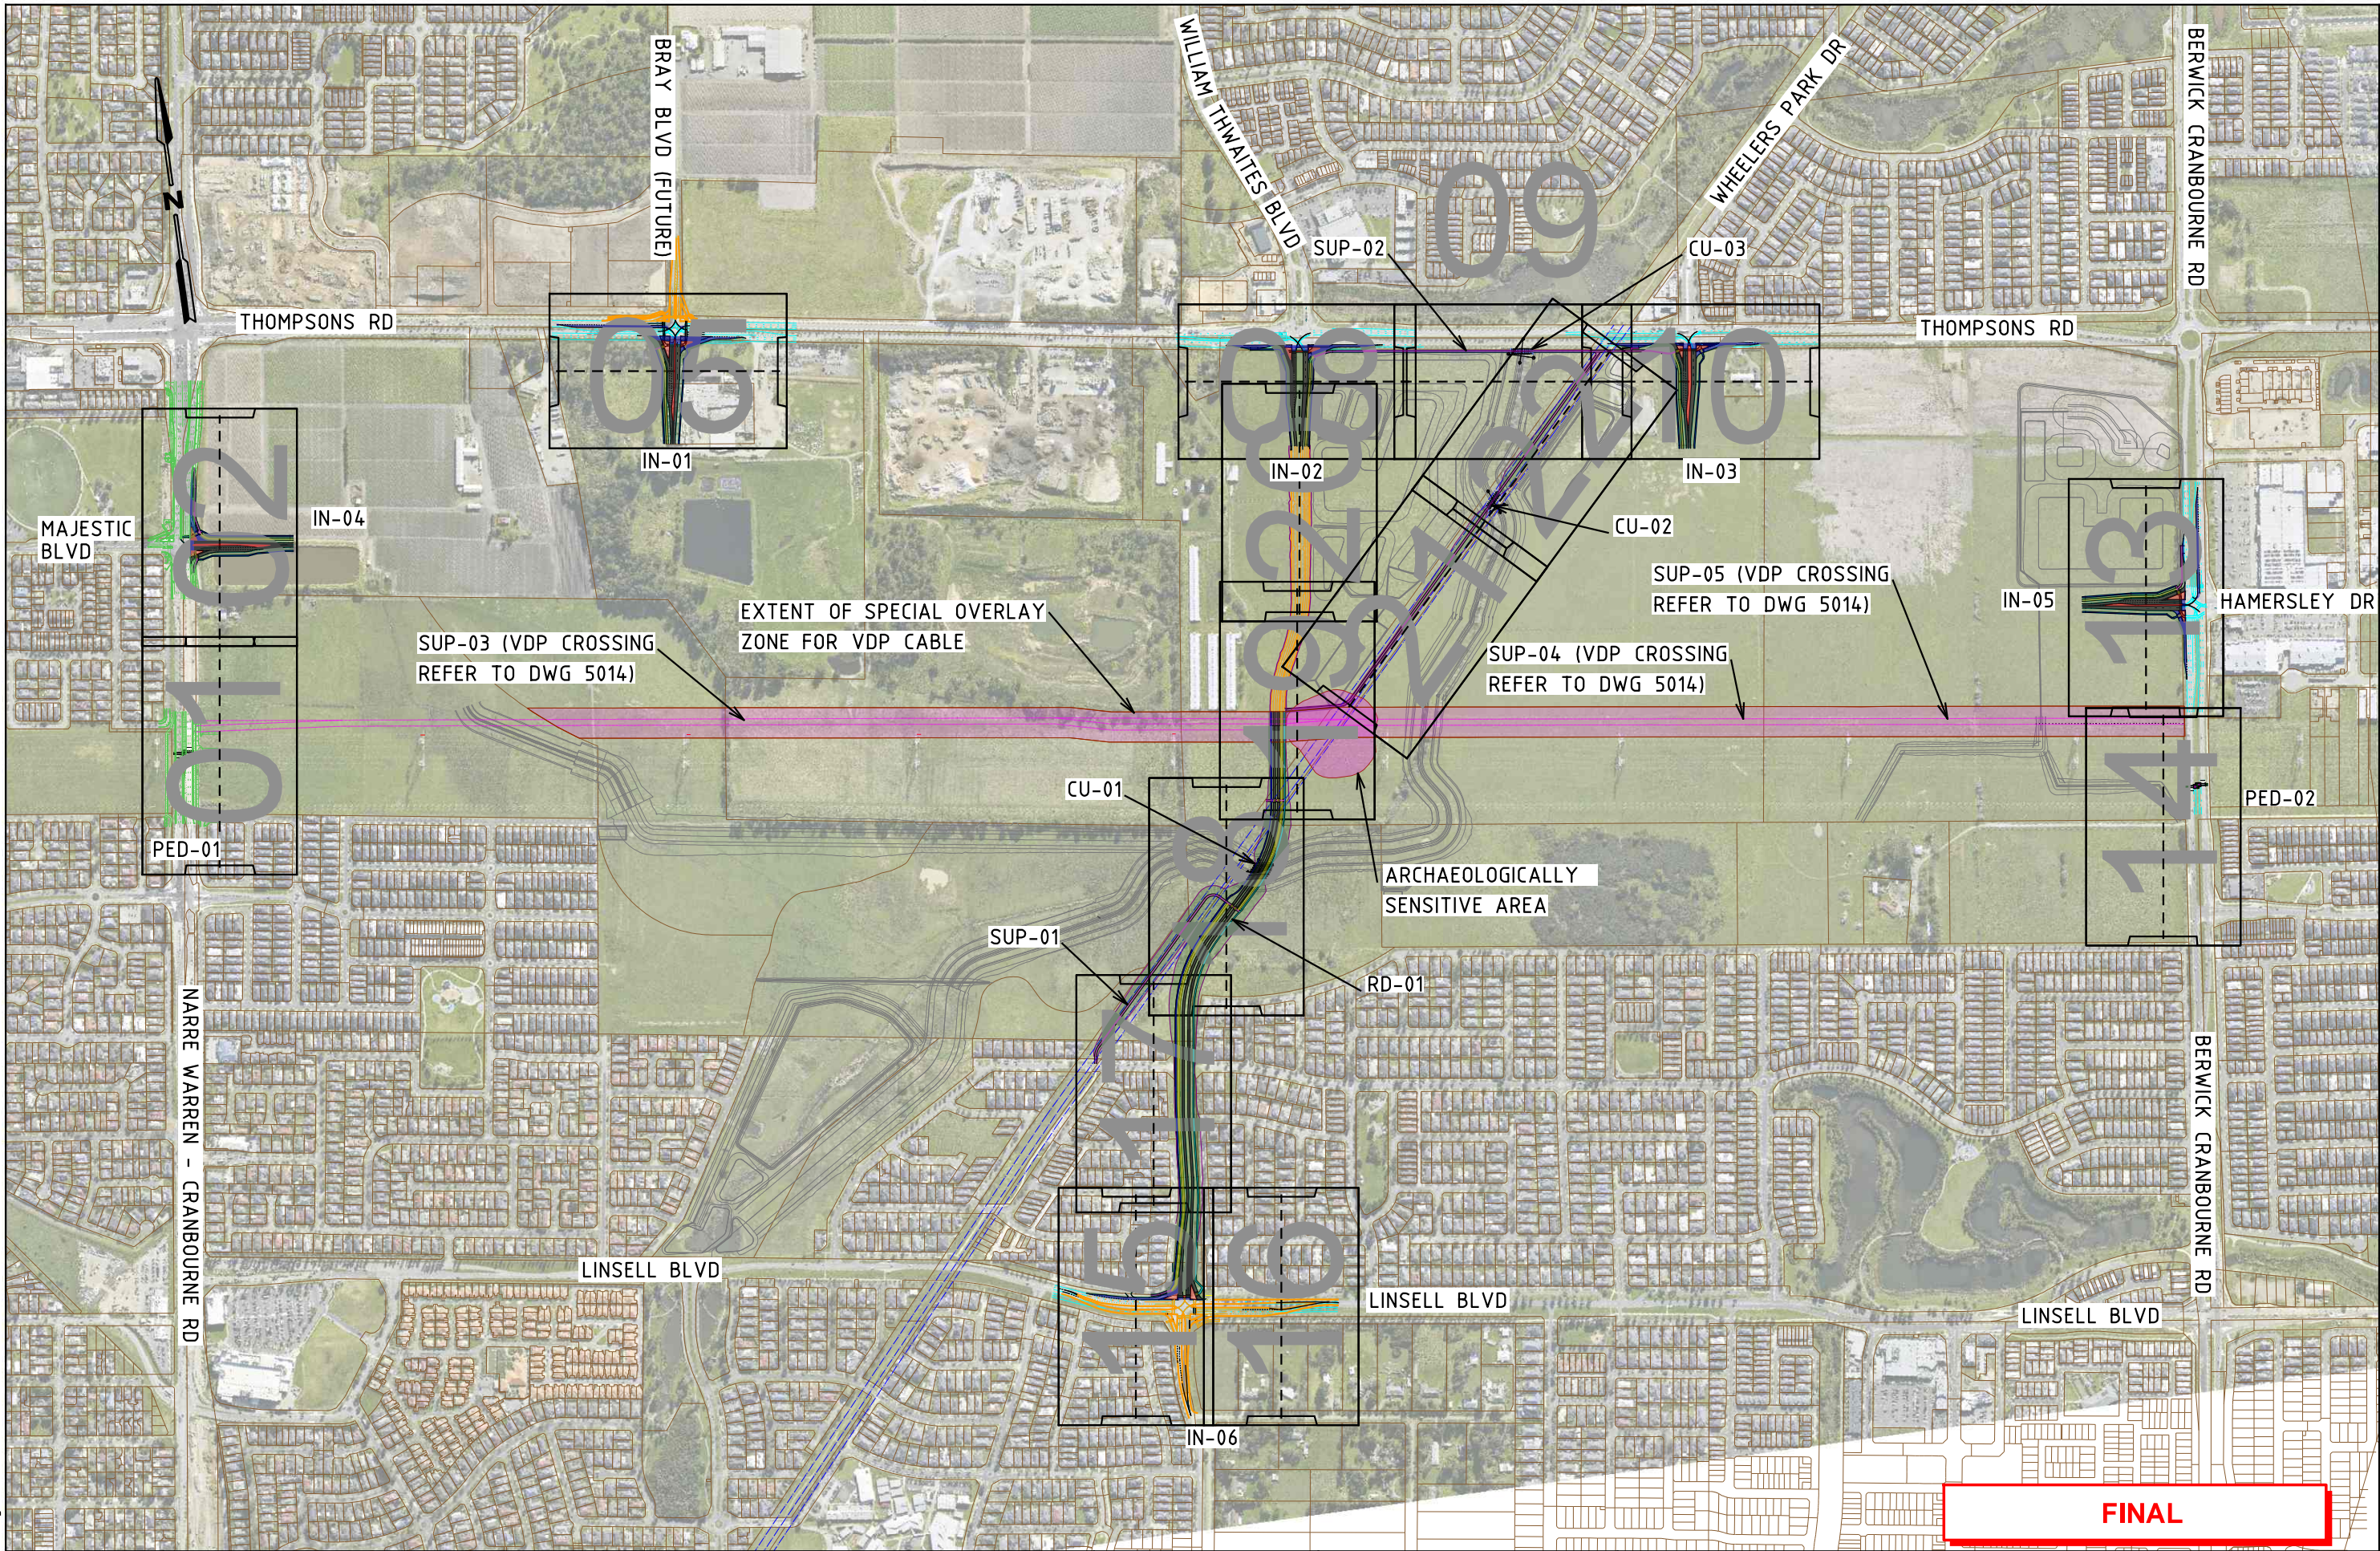

FINAL

ISSUE	APP'D	DATE	AMENDMENT
D	JM	27.08.24	CHANGES BASED ON STAKEHOLDER FEEDBACK
C	JM	26.07.24	CHANGES BASED ON STAKEHOLDER FEEDBACK
B	JM	01.05.24	FINAL CONCEPT DESIGN
A	JM	22.01.24	DRAFT CONCEPT DESIGN

GENERAL NOTES

 **SMC**
Member of the Surbana Jurong Group

DESIGNED
A GREENWOOD


APPROVED
J MACKIE

CAT:
PROJ:
FILE: 30043407--2001.dgn


 **Victorian Planning Authority**

SCALE OF METRES
HOR 0 100 200
VER


CROSSKELL PSP VICTORIAN PLANNING AUTHORITY				
PSP KEY PLAN				
FILE NO.	CONTRACT NO.	SHEET NO.	DRAWING NO.	ISSUE
30043407	-	-	-2001	C

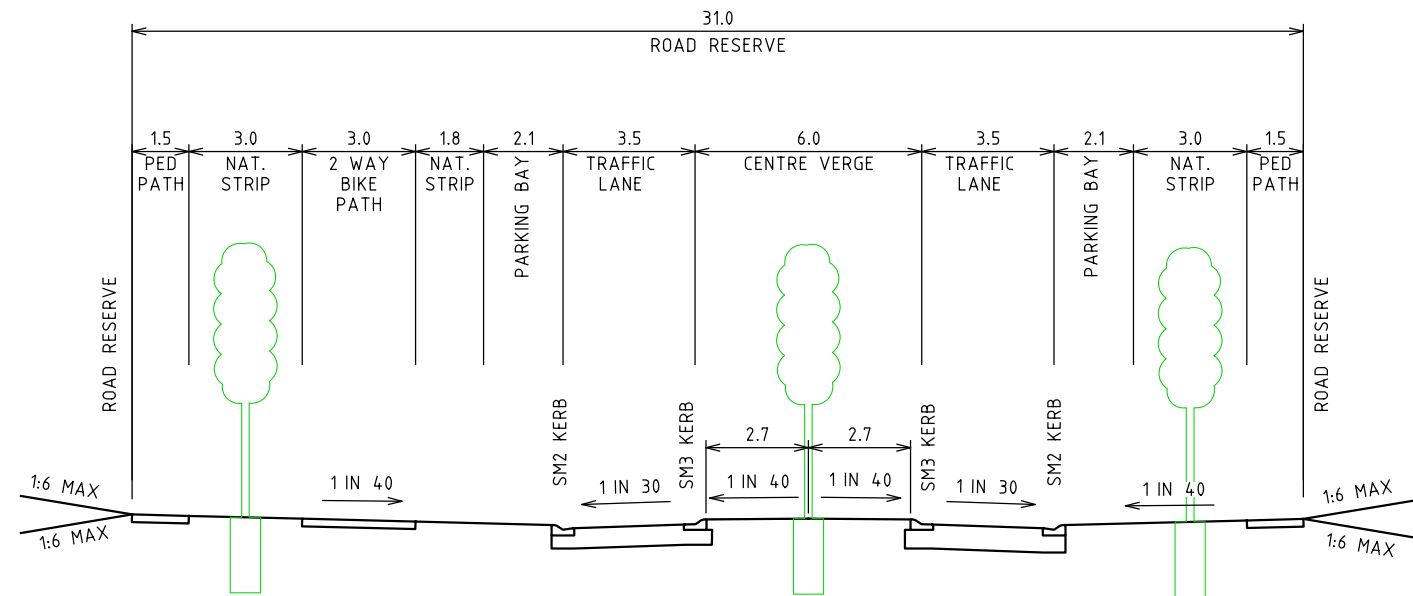

BOULEVARD CONNECTOR
CASEY FIELDS BOULEVARD (RD-01, IN-02 AND IN-06)
N.T.S.

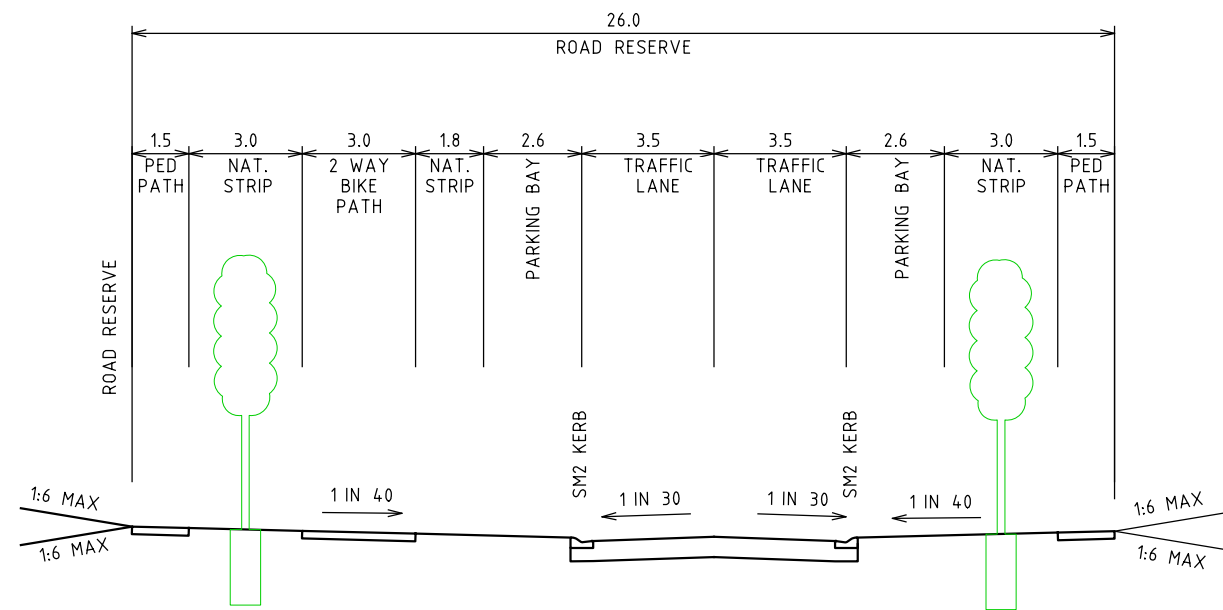

INDUSTRIAL CONNECTOR
ALL PROPOSED PSP ROADS EXCEPT CASEY FIELDS
BOULEVARD (IN-01, IN-03, IN-04, IN-05)
N.T.S.

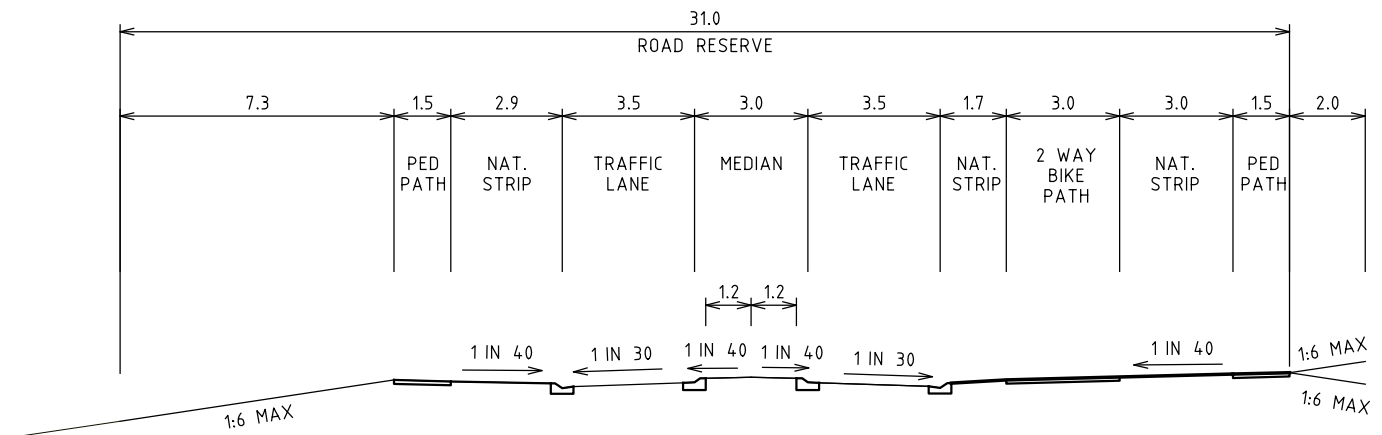

BOULEVARD CONNECTOR - REDUCED 23.75m ROAD WIDTH - 31m ROAD RESERVE
CASEY FIELDS BOULEVARD
REDUCED SECTION, TRANSMISSION EASEMENT
AND VDP CABLE SPECIAL USE OVERLAY

GENERAL NOTES:

1. PROPOSED ROW BOUNDARY BASED ON TYPICAL CROSS SECTION AND TYPICAL INTERSECTION WIDTHS.
2. ROAD CROSS SECTIONS HAVE BEEN ADOPTED FROM THE VPA TYPICAL CROSS SECTIONS.
3. THE CO-ORDINATE SYSTEM USED IN ALL DRAWINGS IS MGA2020 (ZONE 55).
4. NO ASSESSMENT OF EXISTING OR PLANNED UTILITY SERVICES HAS BEEN UNDERTAKEN IN THE DEVELOPMENT OF THE INTERSECTIONS.
5. LINEMARKING IS INDICATIVE AND REPRESENTATIVE OF THE FUNCTIONALITY OF THE INTERSECTION ONLY.
6. ALL LANE WIDTHS ARE 3.5m UNLESS STATED OTHERWISE.

LEGEND:

INTERIM LAYOUT	ARTERIAL ROAD PAVEMENT
ULTIMATE LAYOUT	SECONDARY ROAD PAVEMENT
WORKS BY OTHERS	CONNECTOR ROAD PAVEMENT
EXISTING CONDITIONS	CONCRETE MEDIAN AND ISLAND
PROPOSED ROW BOUNDARY	2 WAY BIKE PATH
CADASTRAL BOUNDARY	SHARED USE PATH
MELBOURNE WATER DSS ASSETS	FOOTPATH
MELBOURNE WATER ASSETS	
VDP OPTIC FIBRE CABLE	
VDP 220 KV ELECTRIC CABLE	
500 KV OVERHEAD TRANSMISSION LINES	
EXISTING ASSETS TO BE REMOVED	
EXTENT OF EARTHWORKS	
VDP CABLE EASEMENT	
PEDESTRIAN SAFTY FENCE	
CYCLIST FRIENDLY SAFETY FENCE	

FINAL

ISSUE	APP'D	DATE	AMENDMENT
D	JM	27.08.24	CHANGES BASED ON STAKEHOLDER FEEDBACK
C	JM	26.07.24	CHANGES BASED ON STAKEHOLDER FEEDBACK
B	JM	01.05.24	FINAL CONCEPT DESIGN
A	JM	22.01.24	DRAFT CONCEPT DESIGN

GENERAL NOTES



DESIGNED
A GREENWOOD


APPROVED
J MACKIE

CAT:
PROJ:
FILE: 30043407--3000.dgn



SCALE OF METRES
HOR
VER

CROSSKELL PSP VICTORIAN PLANNING AUTHORITY				
CROSKELL CROSS SECTIONS, NOTES AND LEGEND				
FILE NO. 30043407	CONTRACT NO. -	SHEET NO. -	DRAWING NO. -3000	ISSUE C

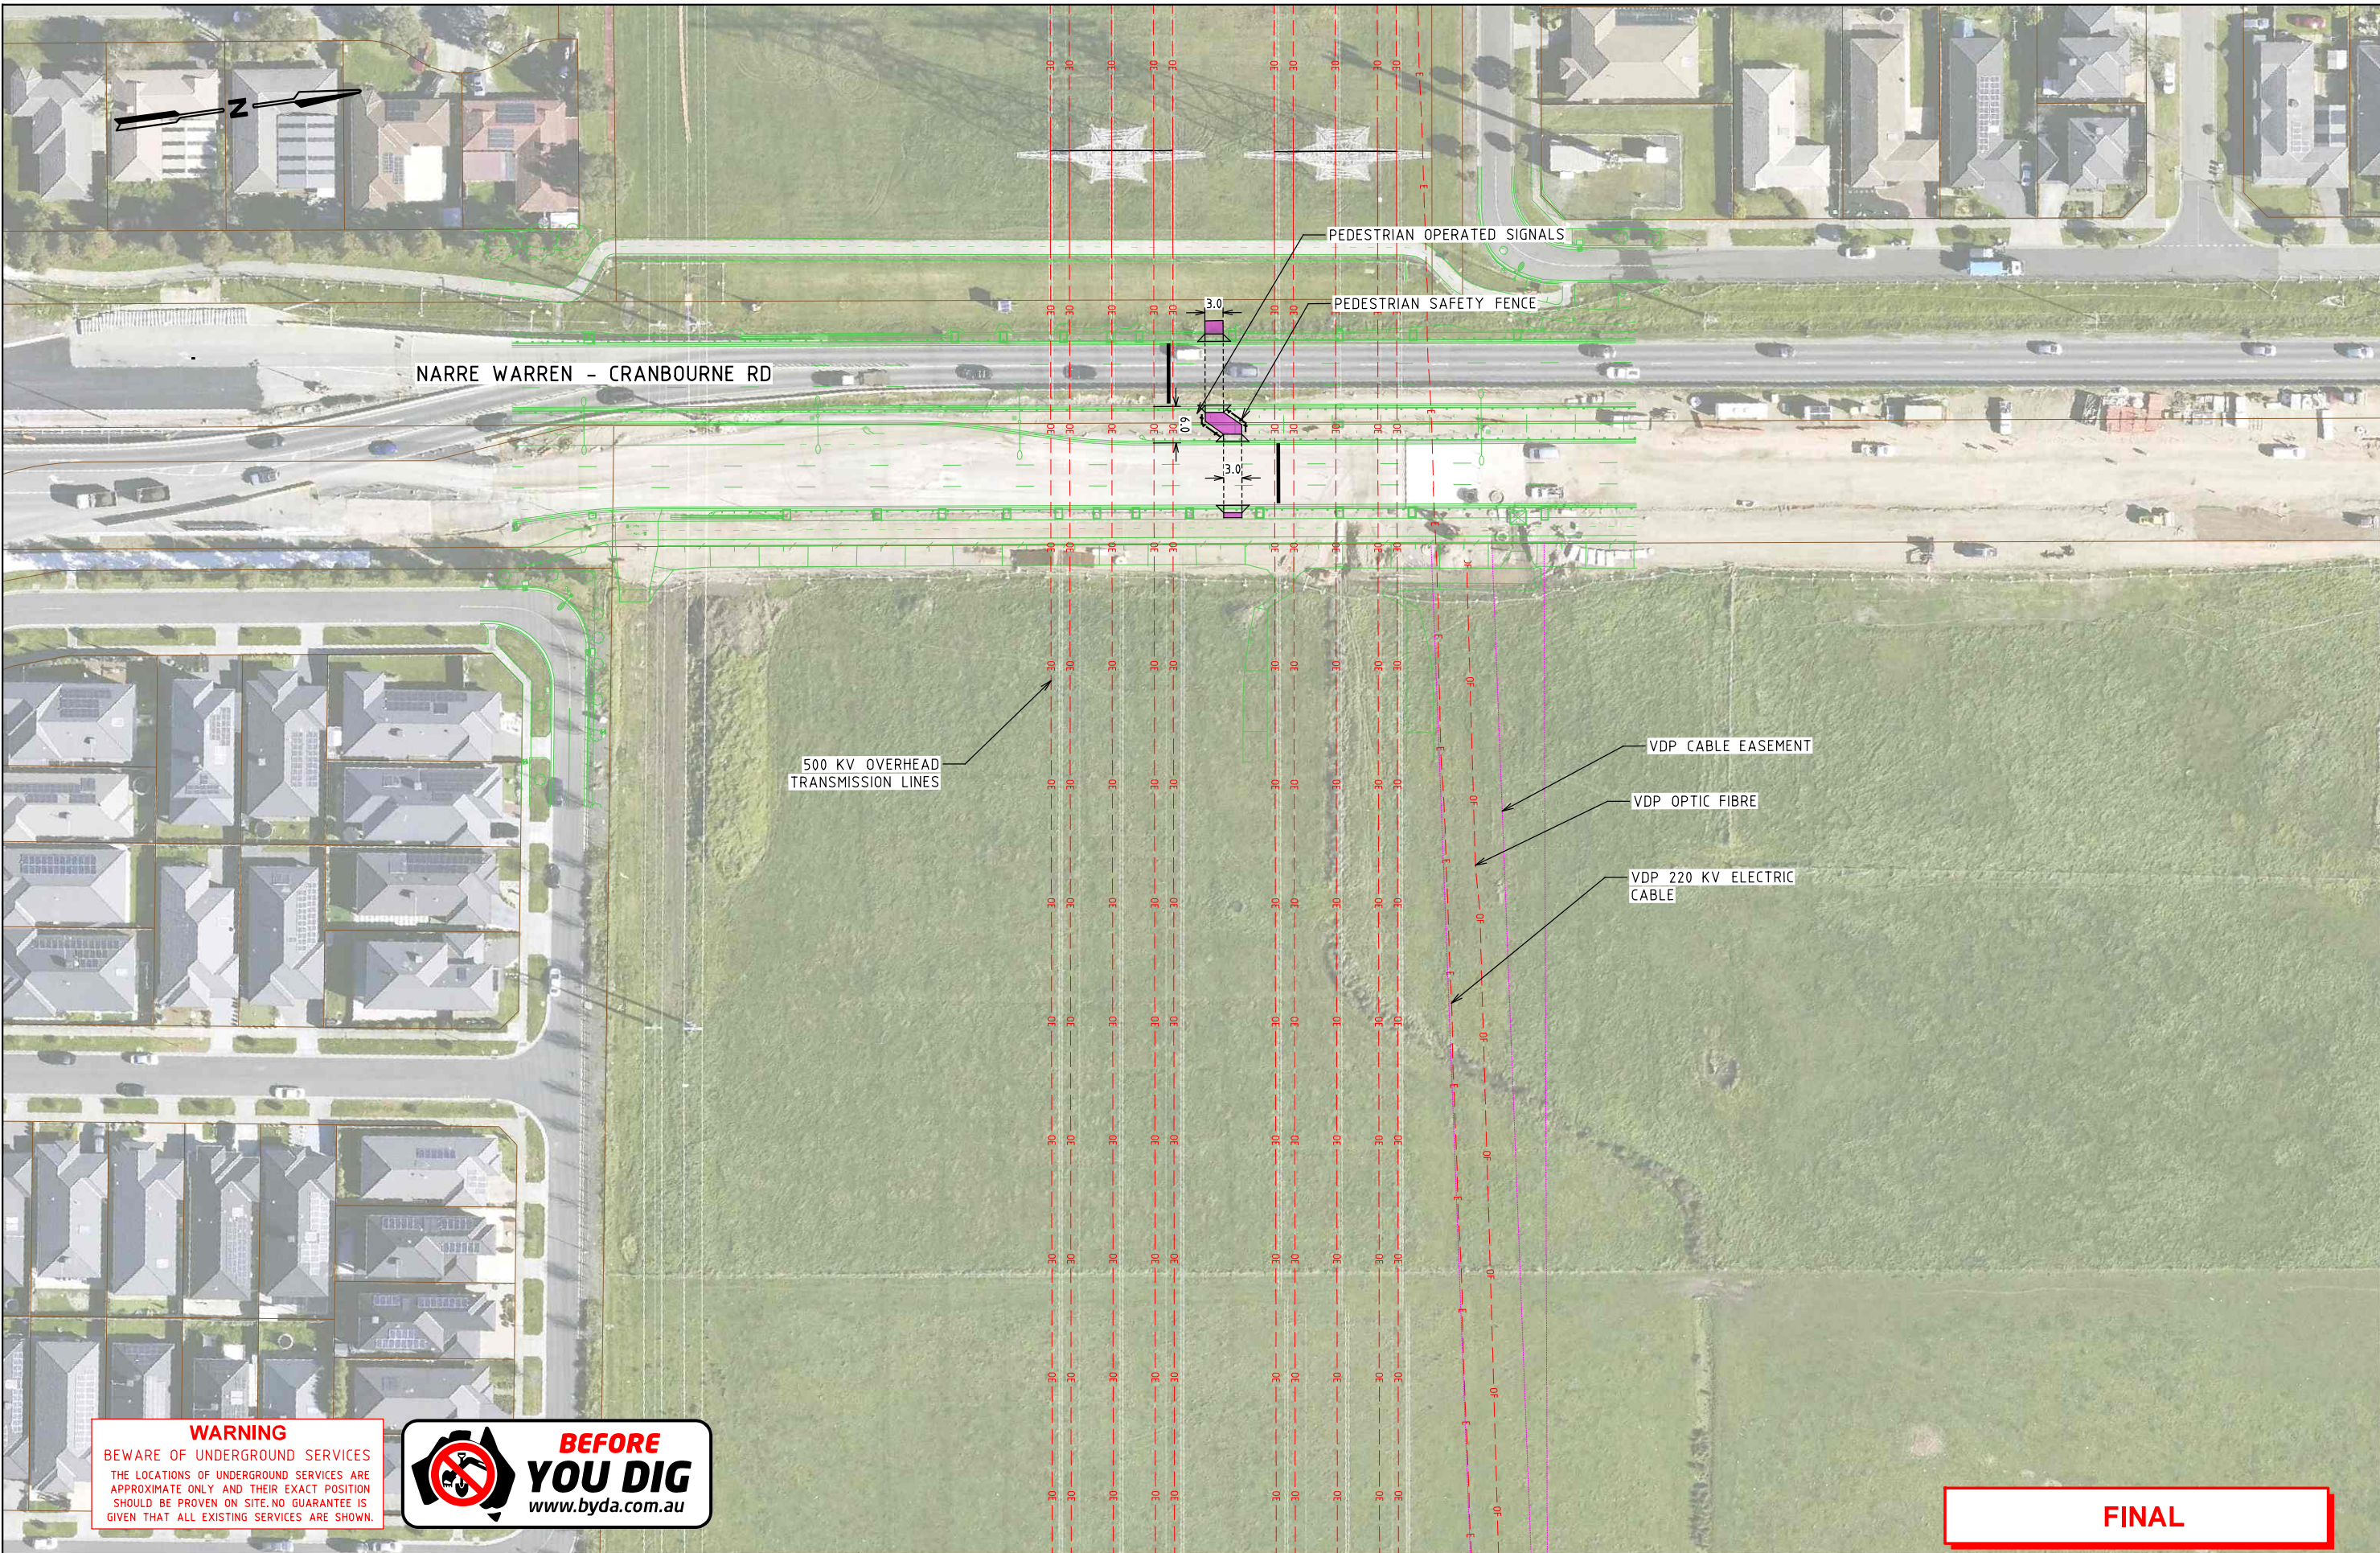

WARNING
BEWARE OF UNDERGROUND SERVICES
THE LOCATIONS OF UNDERGROUND SERVICES ARE APPROXIMATE ONLY AND THEIR EXACT POSITION SHOULD BE PROVEN ON SITE. NO GUARANTEE IS GIVEN THAT ALL EXISTING SERVICES ARE SHOWN.



FINAL

ISSUE	APP'D	DATE	AMENDMENT
D	JM	27.08.24	CHANGES BASED ON STAKEHOLDER FEEDBACK
C	JM	26.07.24	CHANGES BASED ON STAKEHOLDER FEEDBACK
B	JM	01.05.24	FINAL CONCEPT DESIGN
A	JM	22.01.24	DRAFT CONCEPT DESIGN

GENERAL NOTES




DESIGNED A GREENWOOD
APPROVED J MACKIE
CAT: PROJ: FILE: 30043407--3001.dgn



SCALE OF METRES
HOR 0 10 20
VER

CROSSKELL PSP VICTORIAN PLANNING AUTHORITY			
PED-01 - NARRE WARREN CRANBOURNE RD GENERAL ALIGNMENT PLAN			
FILE NO. 30043407	CONTRACT NO. -	SHEET NO. 1	DRAWING NO. -3001
			ISSUE D

27/08/2024 Default
11:17:23 AM 30043407--3001.dgn

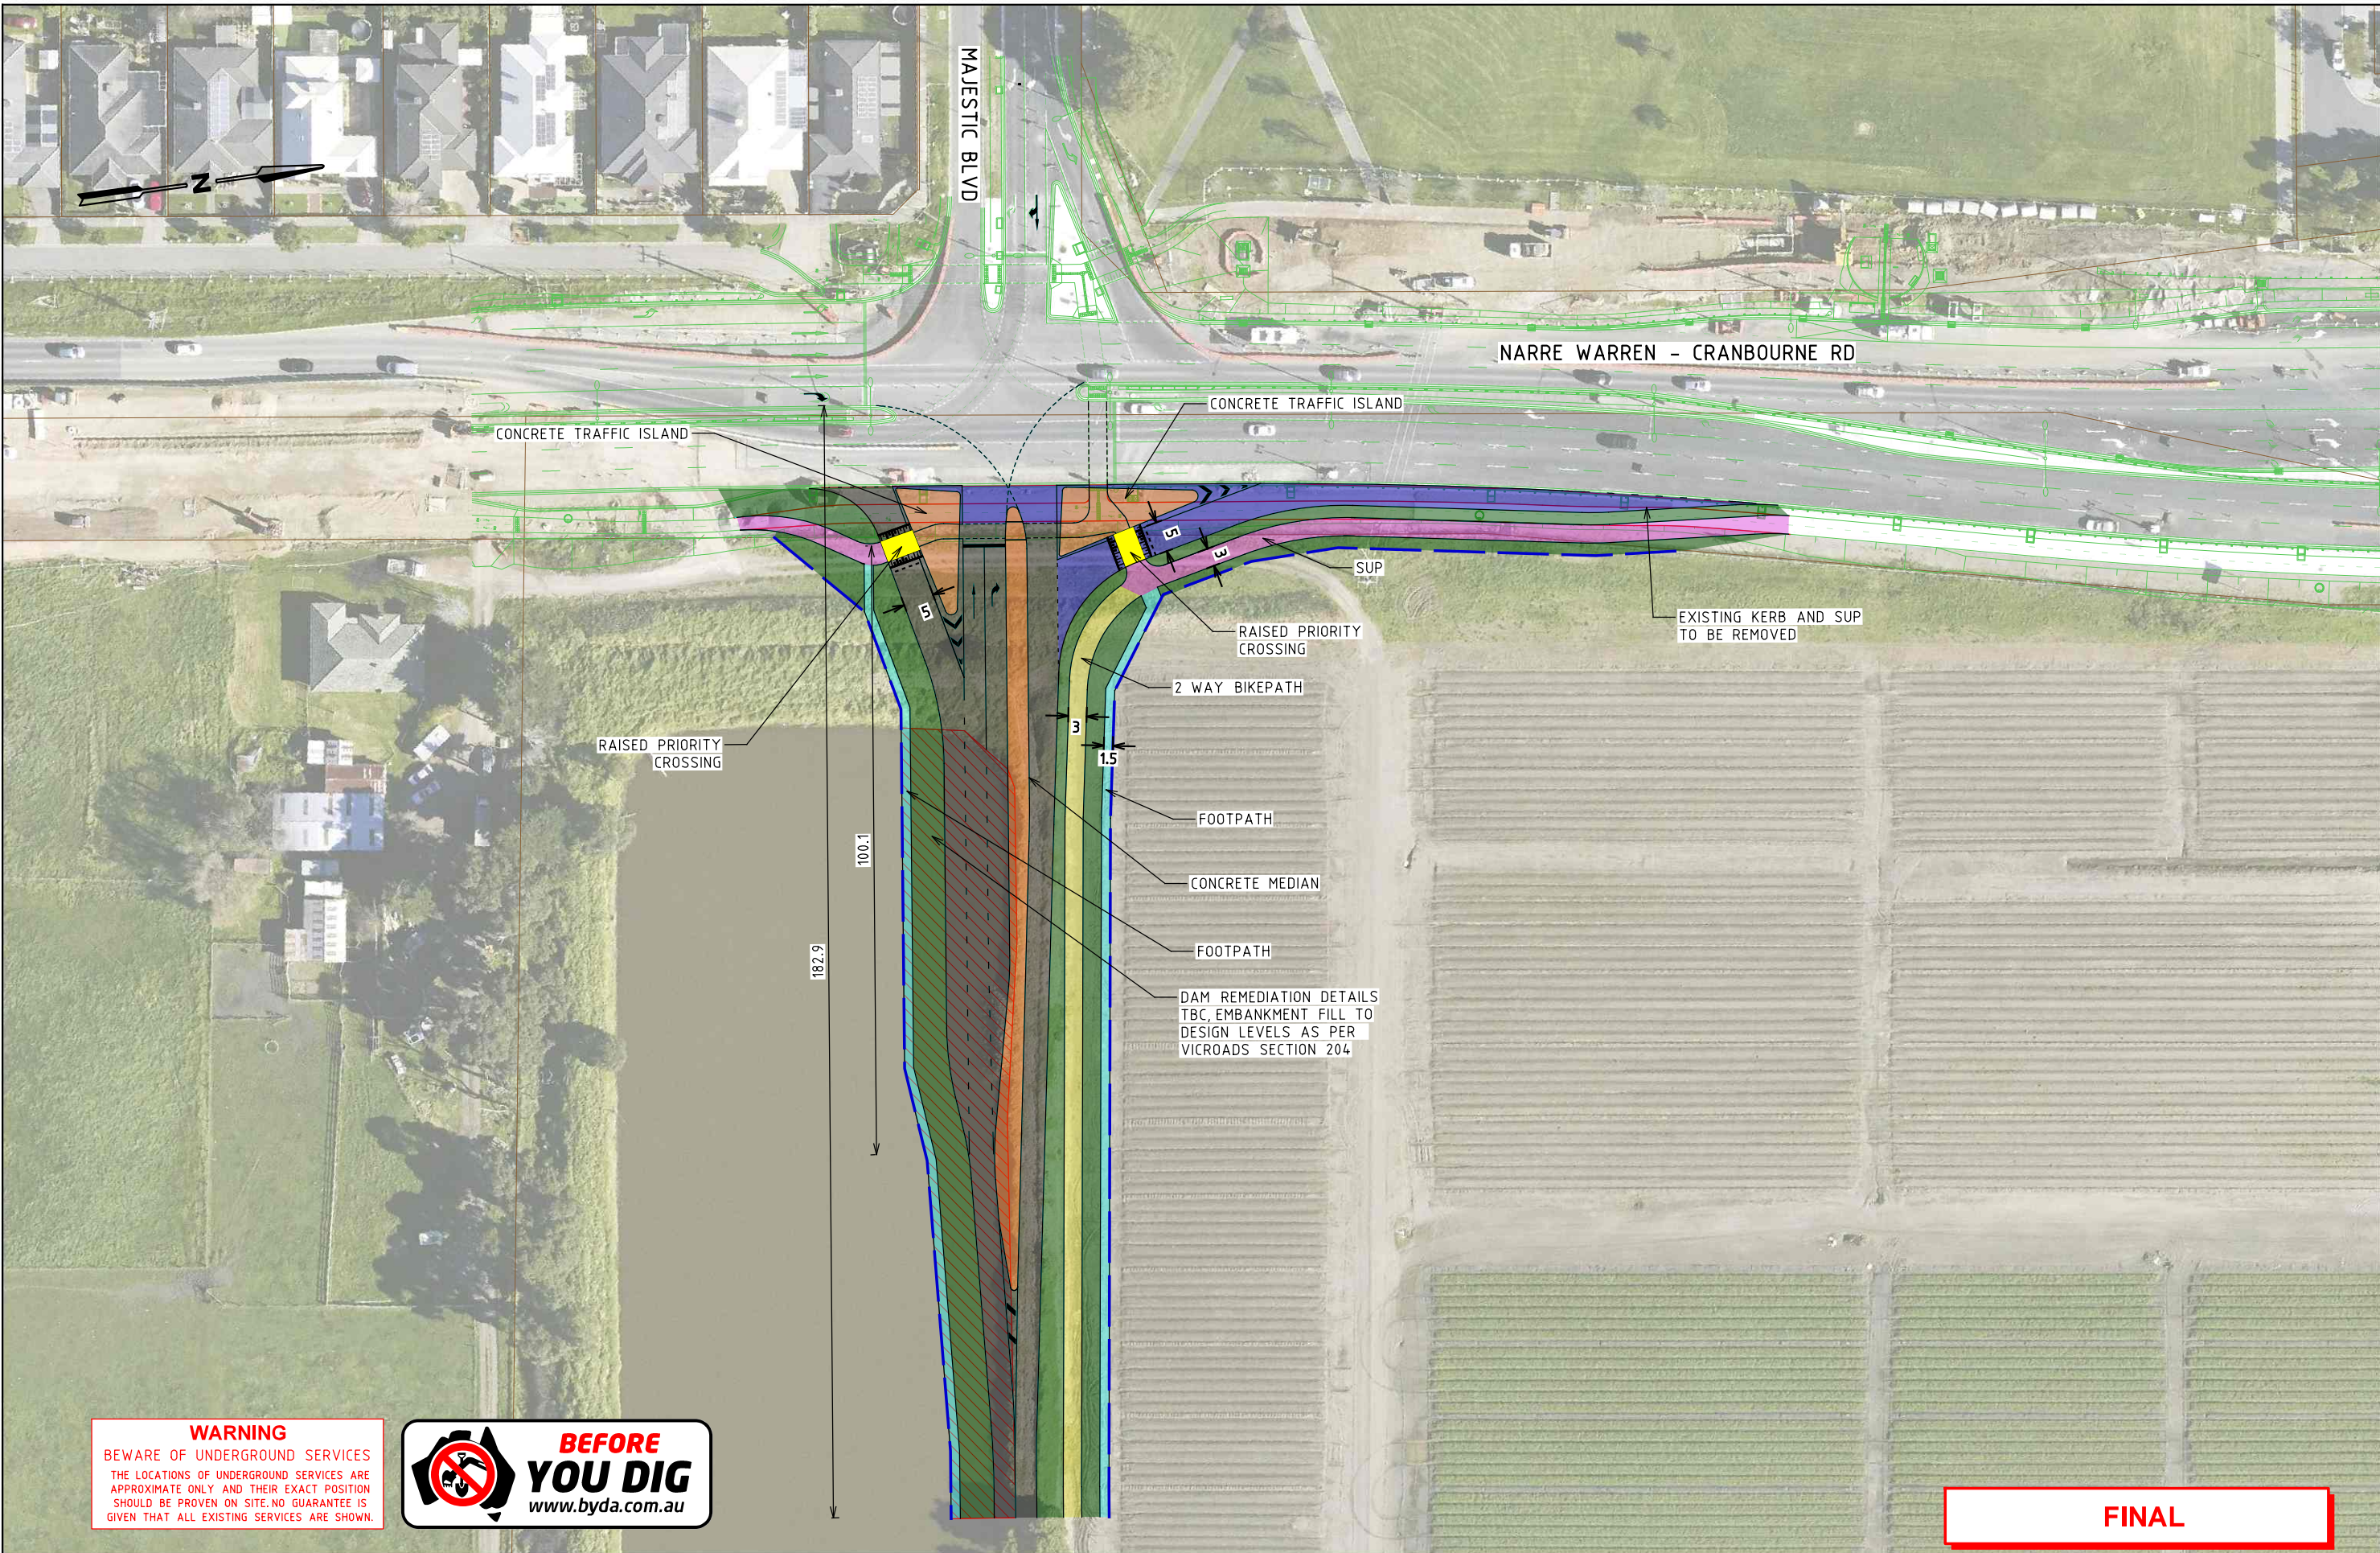

FINAL

WARNING
BEWARE OF UNDERGROUND SERVICES
THE LOCATIONS OF UNDERGROUND SERVICES ARE APPROXIMATE ONLY AND THEIR EXACT POSITION SHOULD BE PROVEN ON SITE. NO GUARANTEE IS GIVEN THAT ALL EXISTING SERVICES ARE SHOWN.



ISSUE	APP'D	DATE	AMENDMENT
D	JM	27.08.24	CHANGES BASED ON STAKEHOLDER FEEDBACK
C	JM	26.07.24	CHANGES BASED ON STAKEHOLDER FEEDBACK
B	JM	01.05.24	FINAL CONCEPT DESIGN
A	JM	22.01.24	DRAFT CONCEPT DESIGN

GENERAL NOTES



DESIGNED A GREENWOOD
APPROVED J MACKIE
CAT: PROJ: FILE: 30043407--3002.dgn



SCALE OF METRES
HOR 0 10 20
VER



CROSSKELL PSP VICTORIAN PLANNING AUTHORITY				
IN-04 - NARRE-WARREN CRANBOURNE RD GENERAL ALIGNMENT PLAN				
FILE NO. 30043407	CONTRACT NO. -	SHEET NO. 2	DRAWING NO. -3002	ISSUE D

27/08/2024 Default
4:30:19 PM 30043407--3002.dgn

HD16335

Standard_VR_PDF_SMEC.pltcfgr msc02.tbl

V:_Vault\Projects\3004\30043407\110_CADD\CAD\DRAWINGS\30043407--3002.dgn

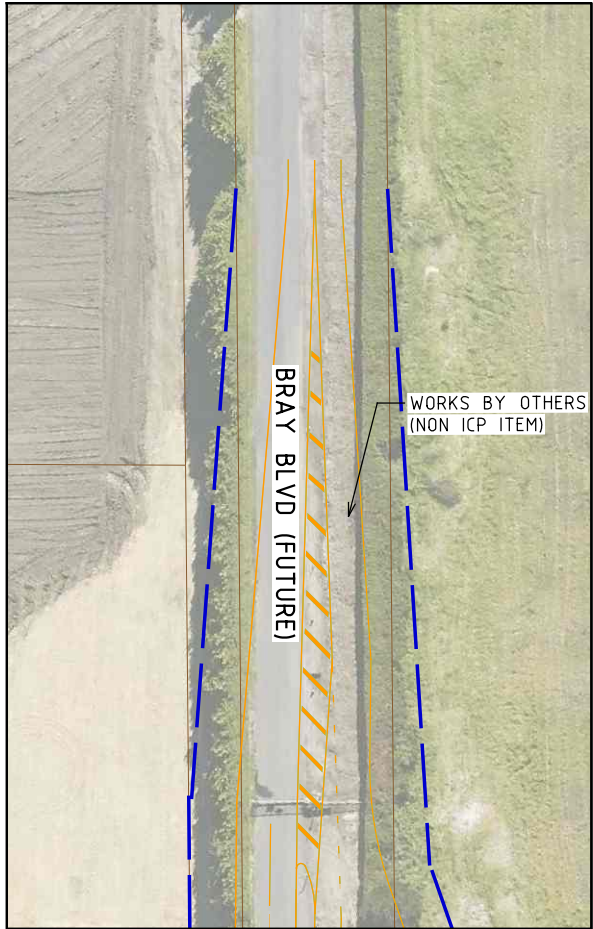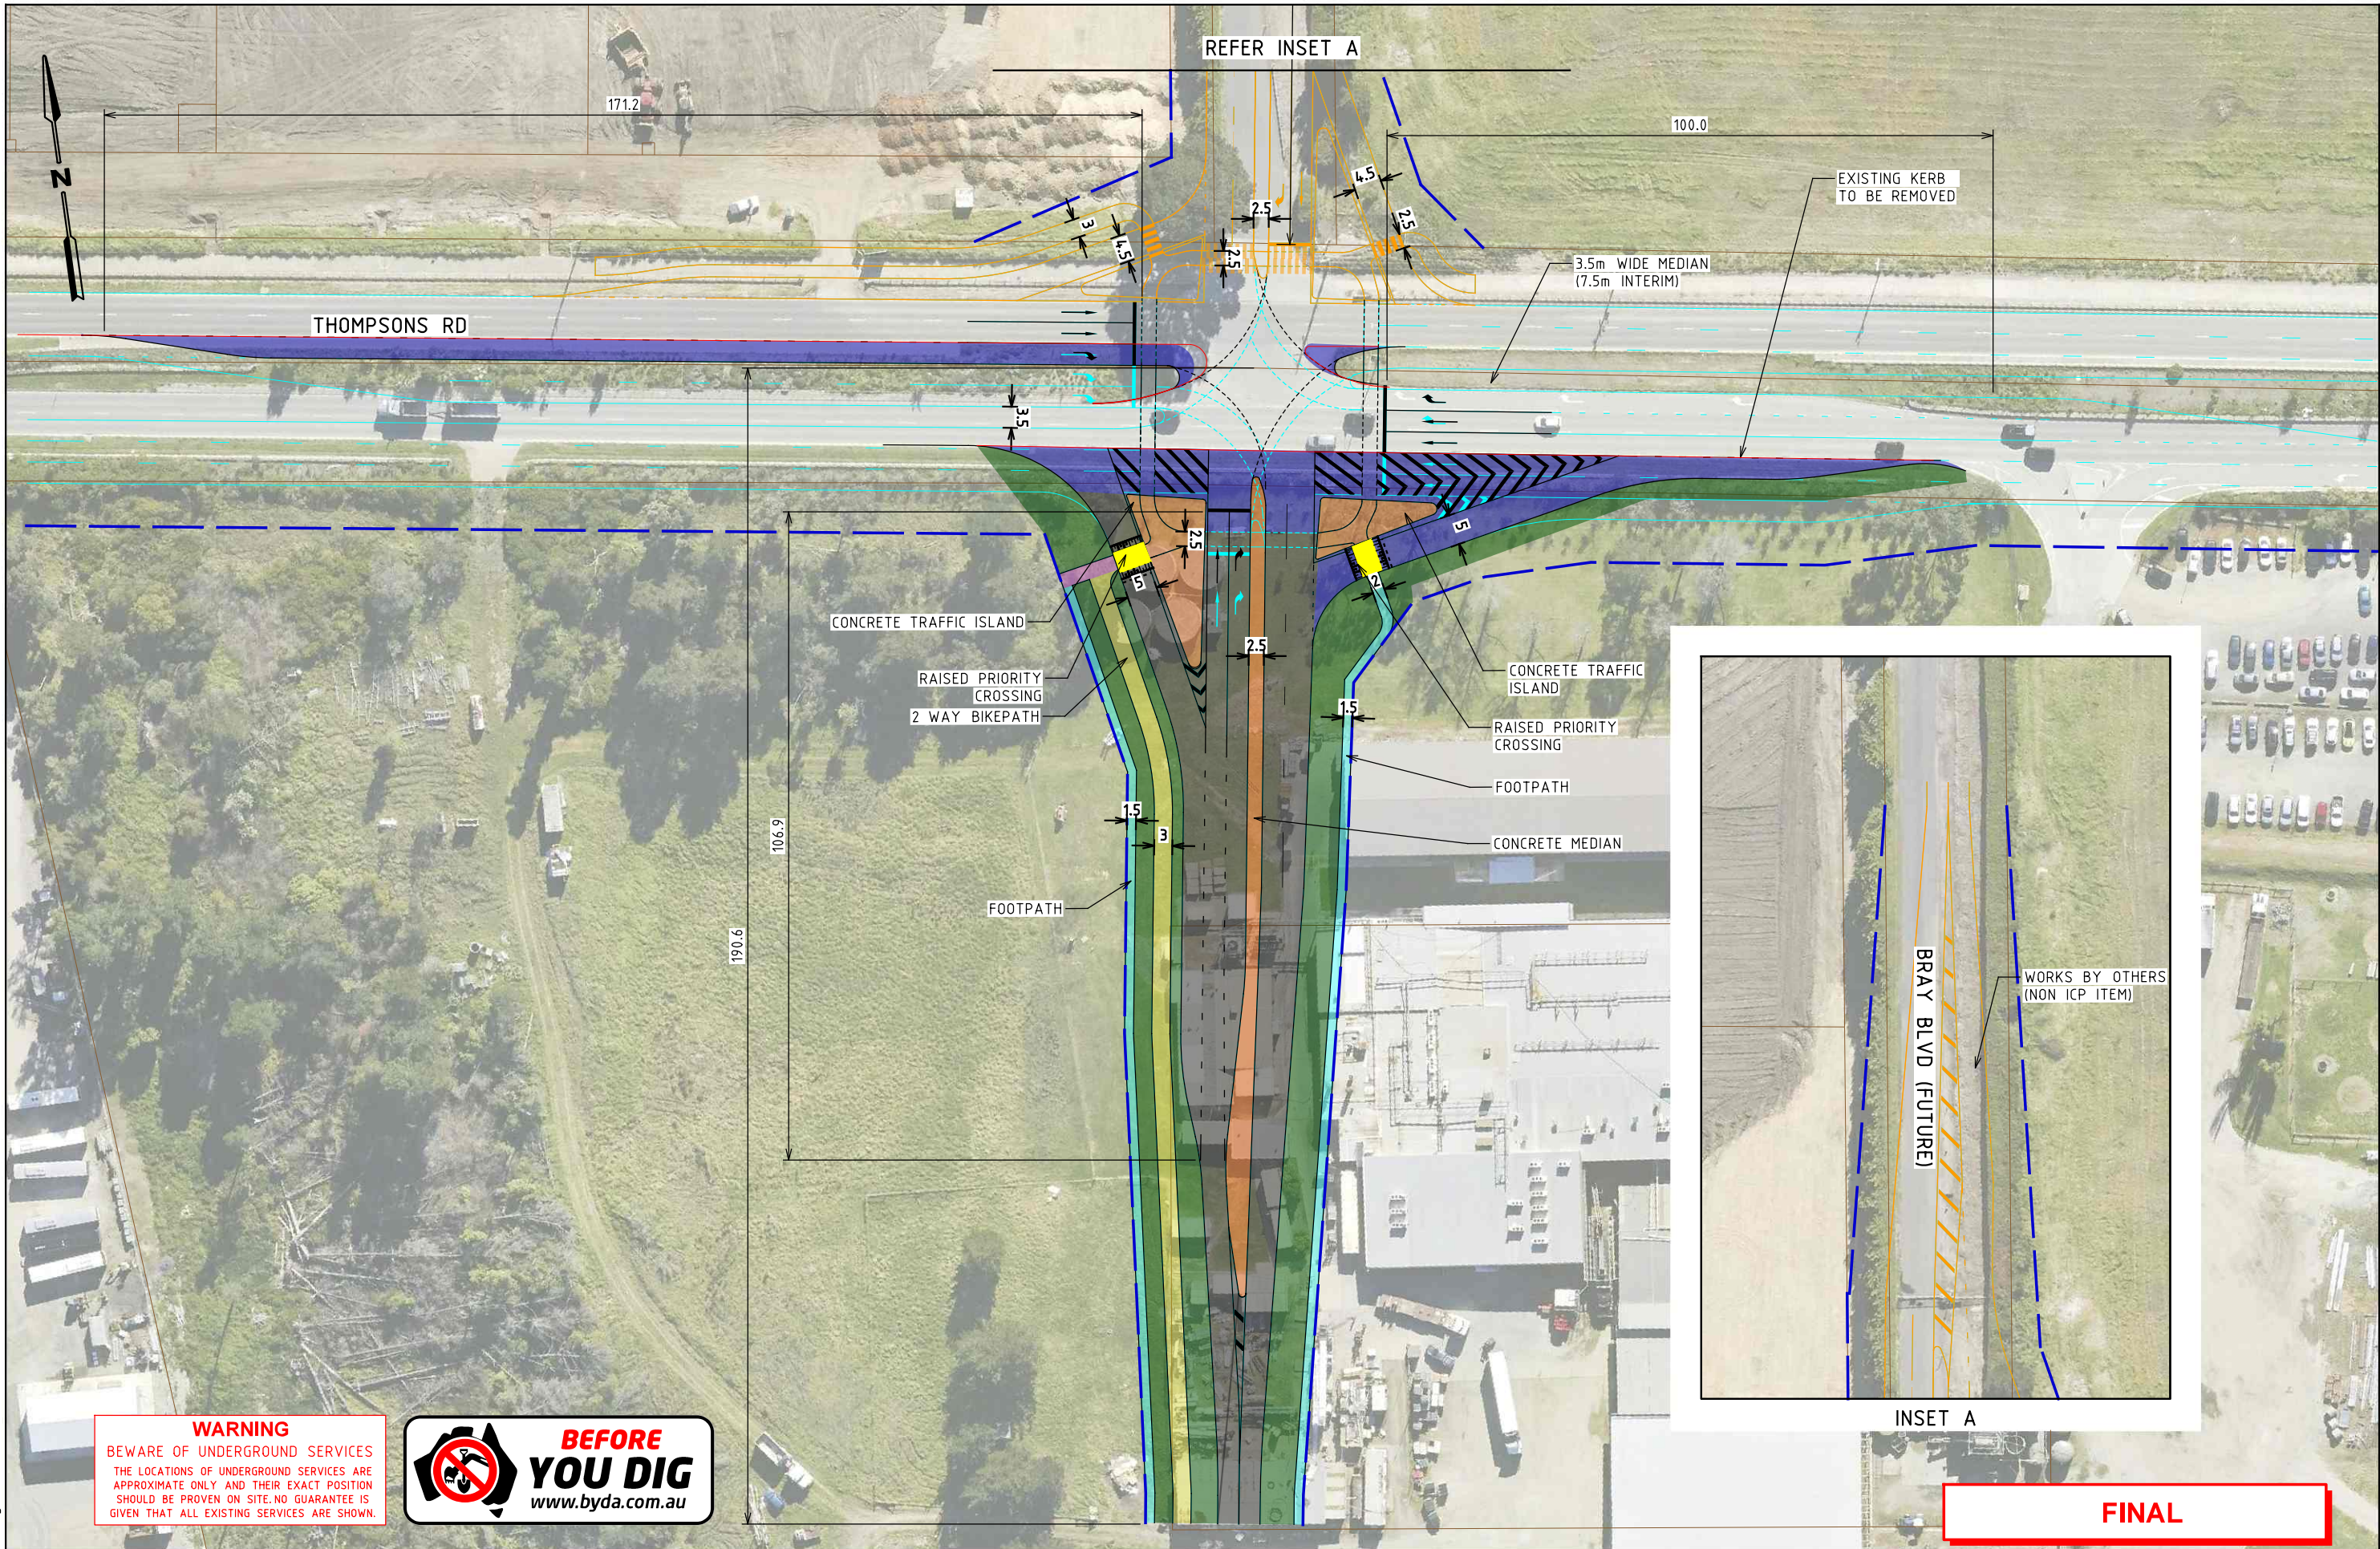

FINAL

ISSUE	APP'D	DATE	AMENDMENT
D	JM	27.08.24	CHANGES BASED ON STAKEHOLDER FEEDBACK
C	JM	26.07.24	CHANGES BASED ON STAKEHOLDER FEEDBACK
B	JM	01.05.24	FINAL CONCEPT DESIGN
A	JM	22.01.24	DRAFT CONCEPT DESIGN

GENERAL NOTES


Member of the Surbana Jurong Group

DESIGNED
A GREENWOOD


APPROVED
J MACKIE

CAT:
PROJ:
FILE: 30043407--3005.dgn


Victorian Planning Authority

SCALE OF METRES
HOR 0 10 20
VER

CROSSKELL PSP				
VICTORIAN PLANNING AUTHORITY				
IN-01 - THOMPSONS RD/ CONNECTOR				
GENERAL ALIGNMENT PLAN				
FILE NO.	CONTRACT NO.	SHEET NO.	DRAWING NO.	ISSUE
30043407	-	5	-3005	D

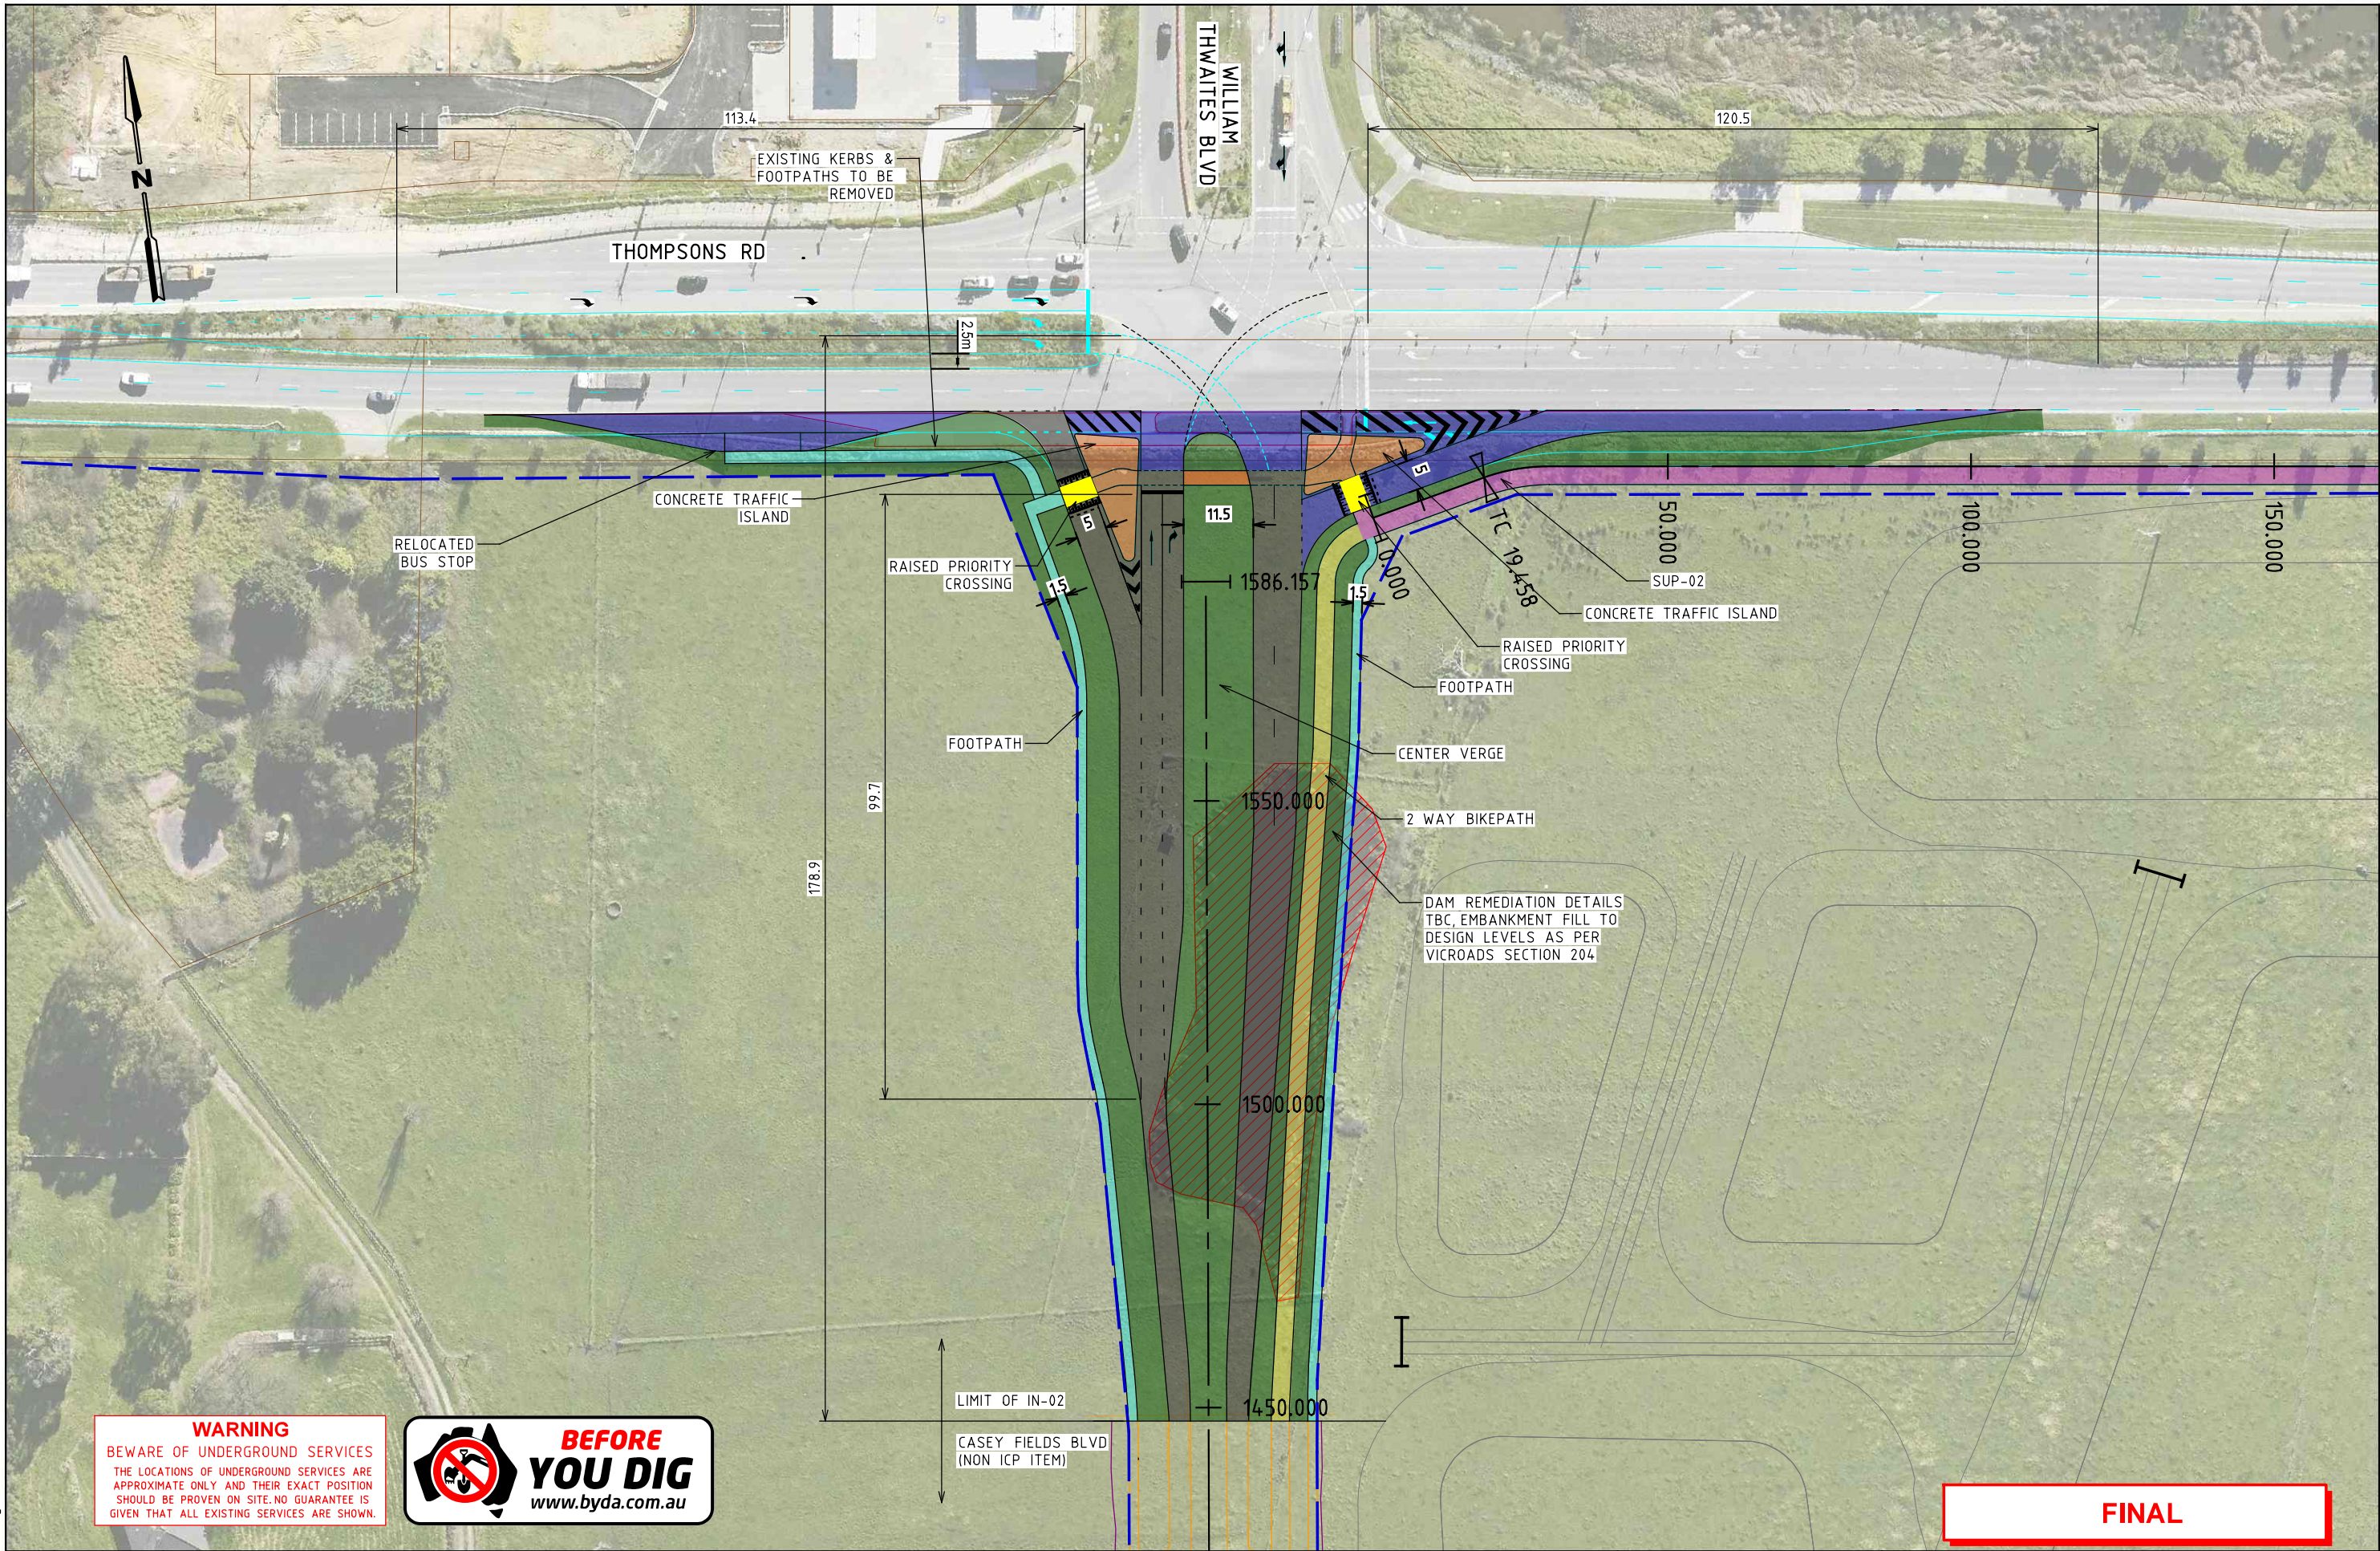

FINAL

ISSUE	APP'D	DATE	AMENDMENT
D	JM	27.08.24	CHANGES BASED ON STAKEHOLDER FEEDBACK
C	JM	26.07.24	CHANGES BASED ON STAKEHOLDER FEEDBACK
B	JM	01.05.24	FINAL CONCEPT DESIGN
A	JM	22.01.24	DRAFT CONCEPT DESIGN

GENERAL NOTES

**SMC**
Member of the Surbana Jurong Group


DESIGNED A GREENWOOD
APPROVED J MACKIE
CAT: PROJ: FILE: 30043407--3008.dgn

**Victorian Planning Authority**

SCALE OF METRES
HOR 0 10 20
VER

CROSSKELL PSP VICTORIAN PLANNING AUTHORITY				
IN-02 - THOMPSONS RD/WILLIAM THWAITES BVD GENERAL ALIGNMENT PLAN				
FILE NO. 30043407	CONTRACT NO. -	SHEET NO. 8	DRAWING NO. -3008	ISSUE D

27/08/2024 Default
11:48:43 AM 30043407--3008.dgn

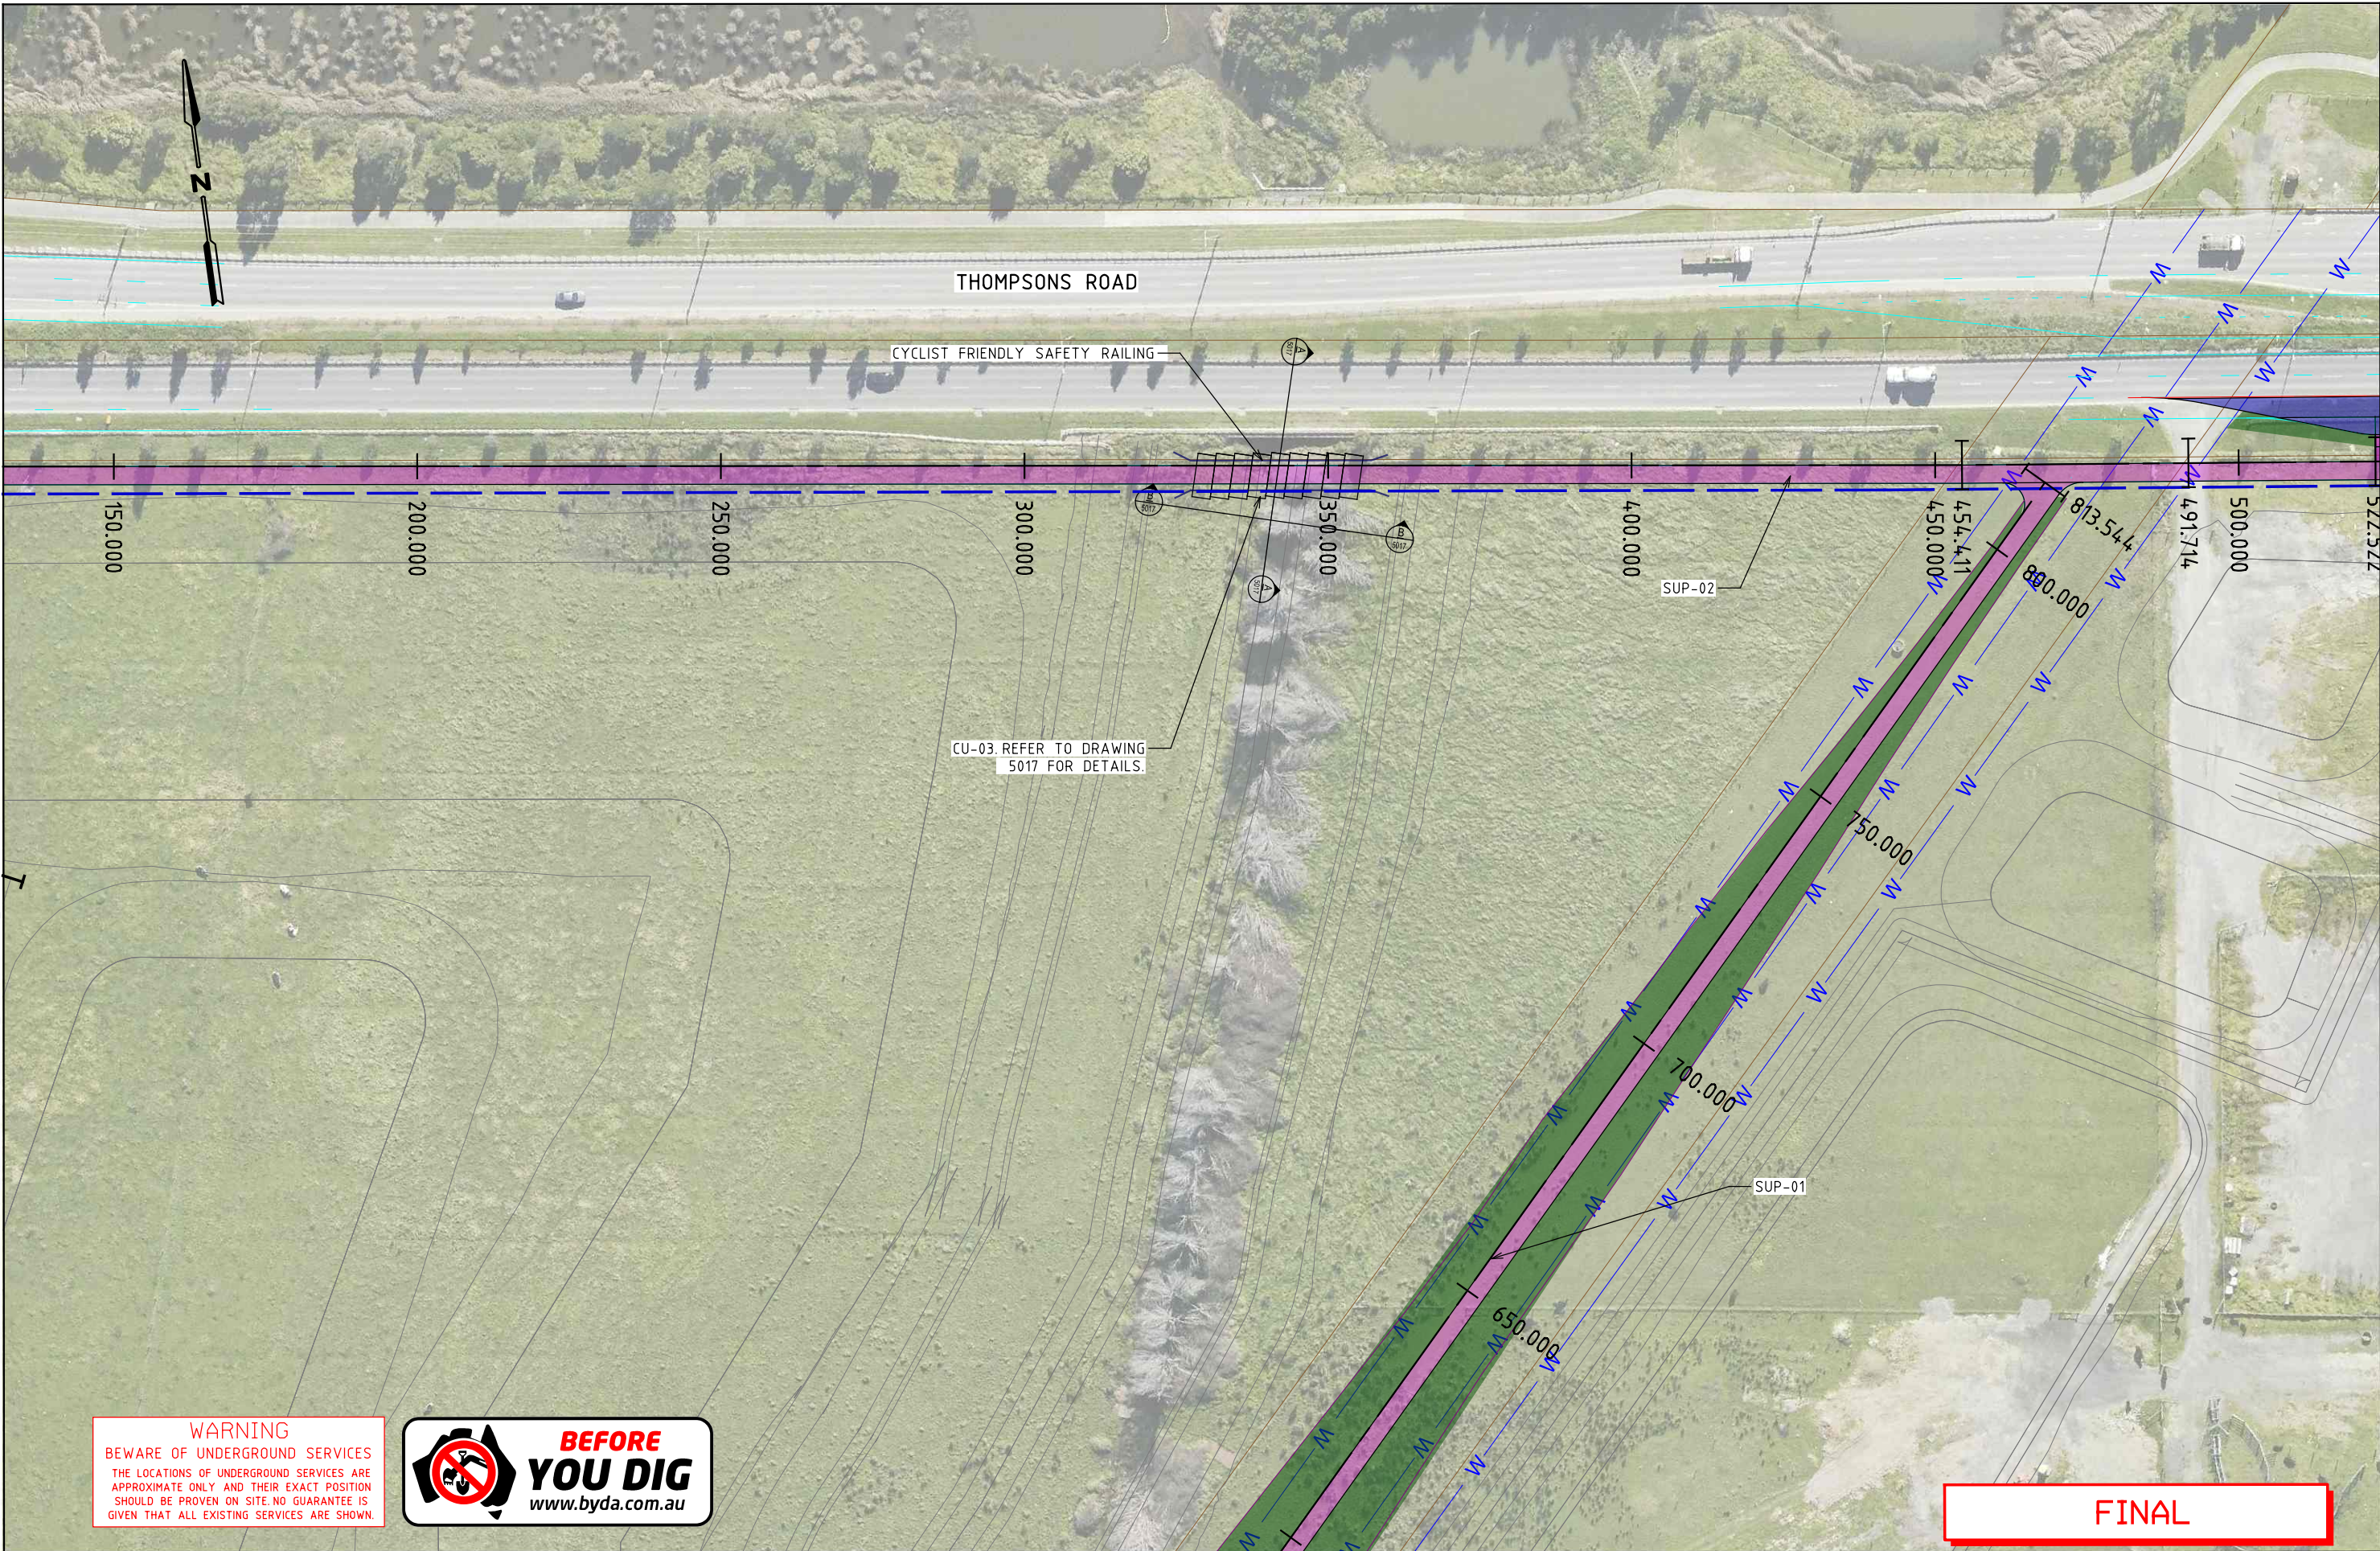

WARNING
BEWARE OF UNDERGROUND SERVICES
THE LOCATIONS OF UNDERGROUND SERVICES ARE APPROXIMATE ONLY AND THEIR EXACT POSITION SHOULD BE PROVEN ON SITE. NO GUARANTEE IS GIVEN THAT ALL EXISTING SERVICES ARE SHOWN.



FINAL

ISSUE	APP'D	DATE	AMENDMENT
C	JM	26.07.24	CHANGES BASED ON STAKEHOLDER FEEDBACK
B	JM	01.05.24	FINAL CONCEPT DESIGN
A	JM	22.01.24	DRAFT CONCEPT DESIGN

GENERAL NOTES




DESIGNED A GREENWOOD
APPROVED J MACKIE
CAT: PROJ: FILE: 30043407--3009.dgn



SCALE OF METRES HOR 0 10 20 VER

CROSSKELL PSP VICTORIAN PLANNING AUTHORITY				
SUP-02 - SHARED USE PATH GENERAL ALIGNMENT PLAN				
FILE NO. 30043407	CONTRACT NO. -	SHEET NO. 9	DRAWING NO. -3009	ISSUE C

23/08/2024 Default
5:37:24 PM 30043407--3009.dgn

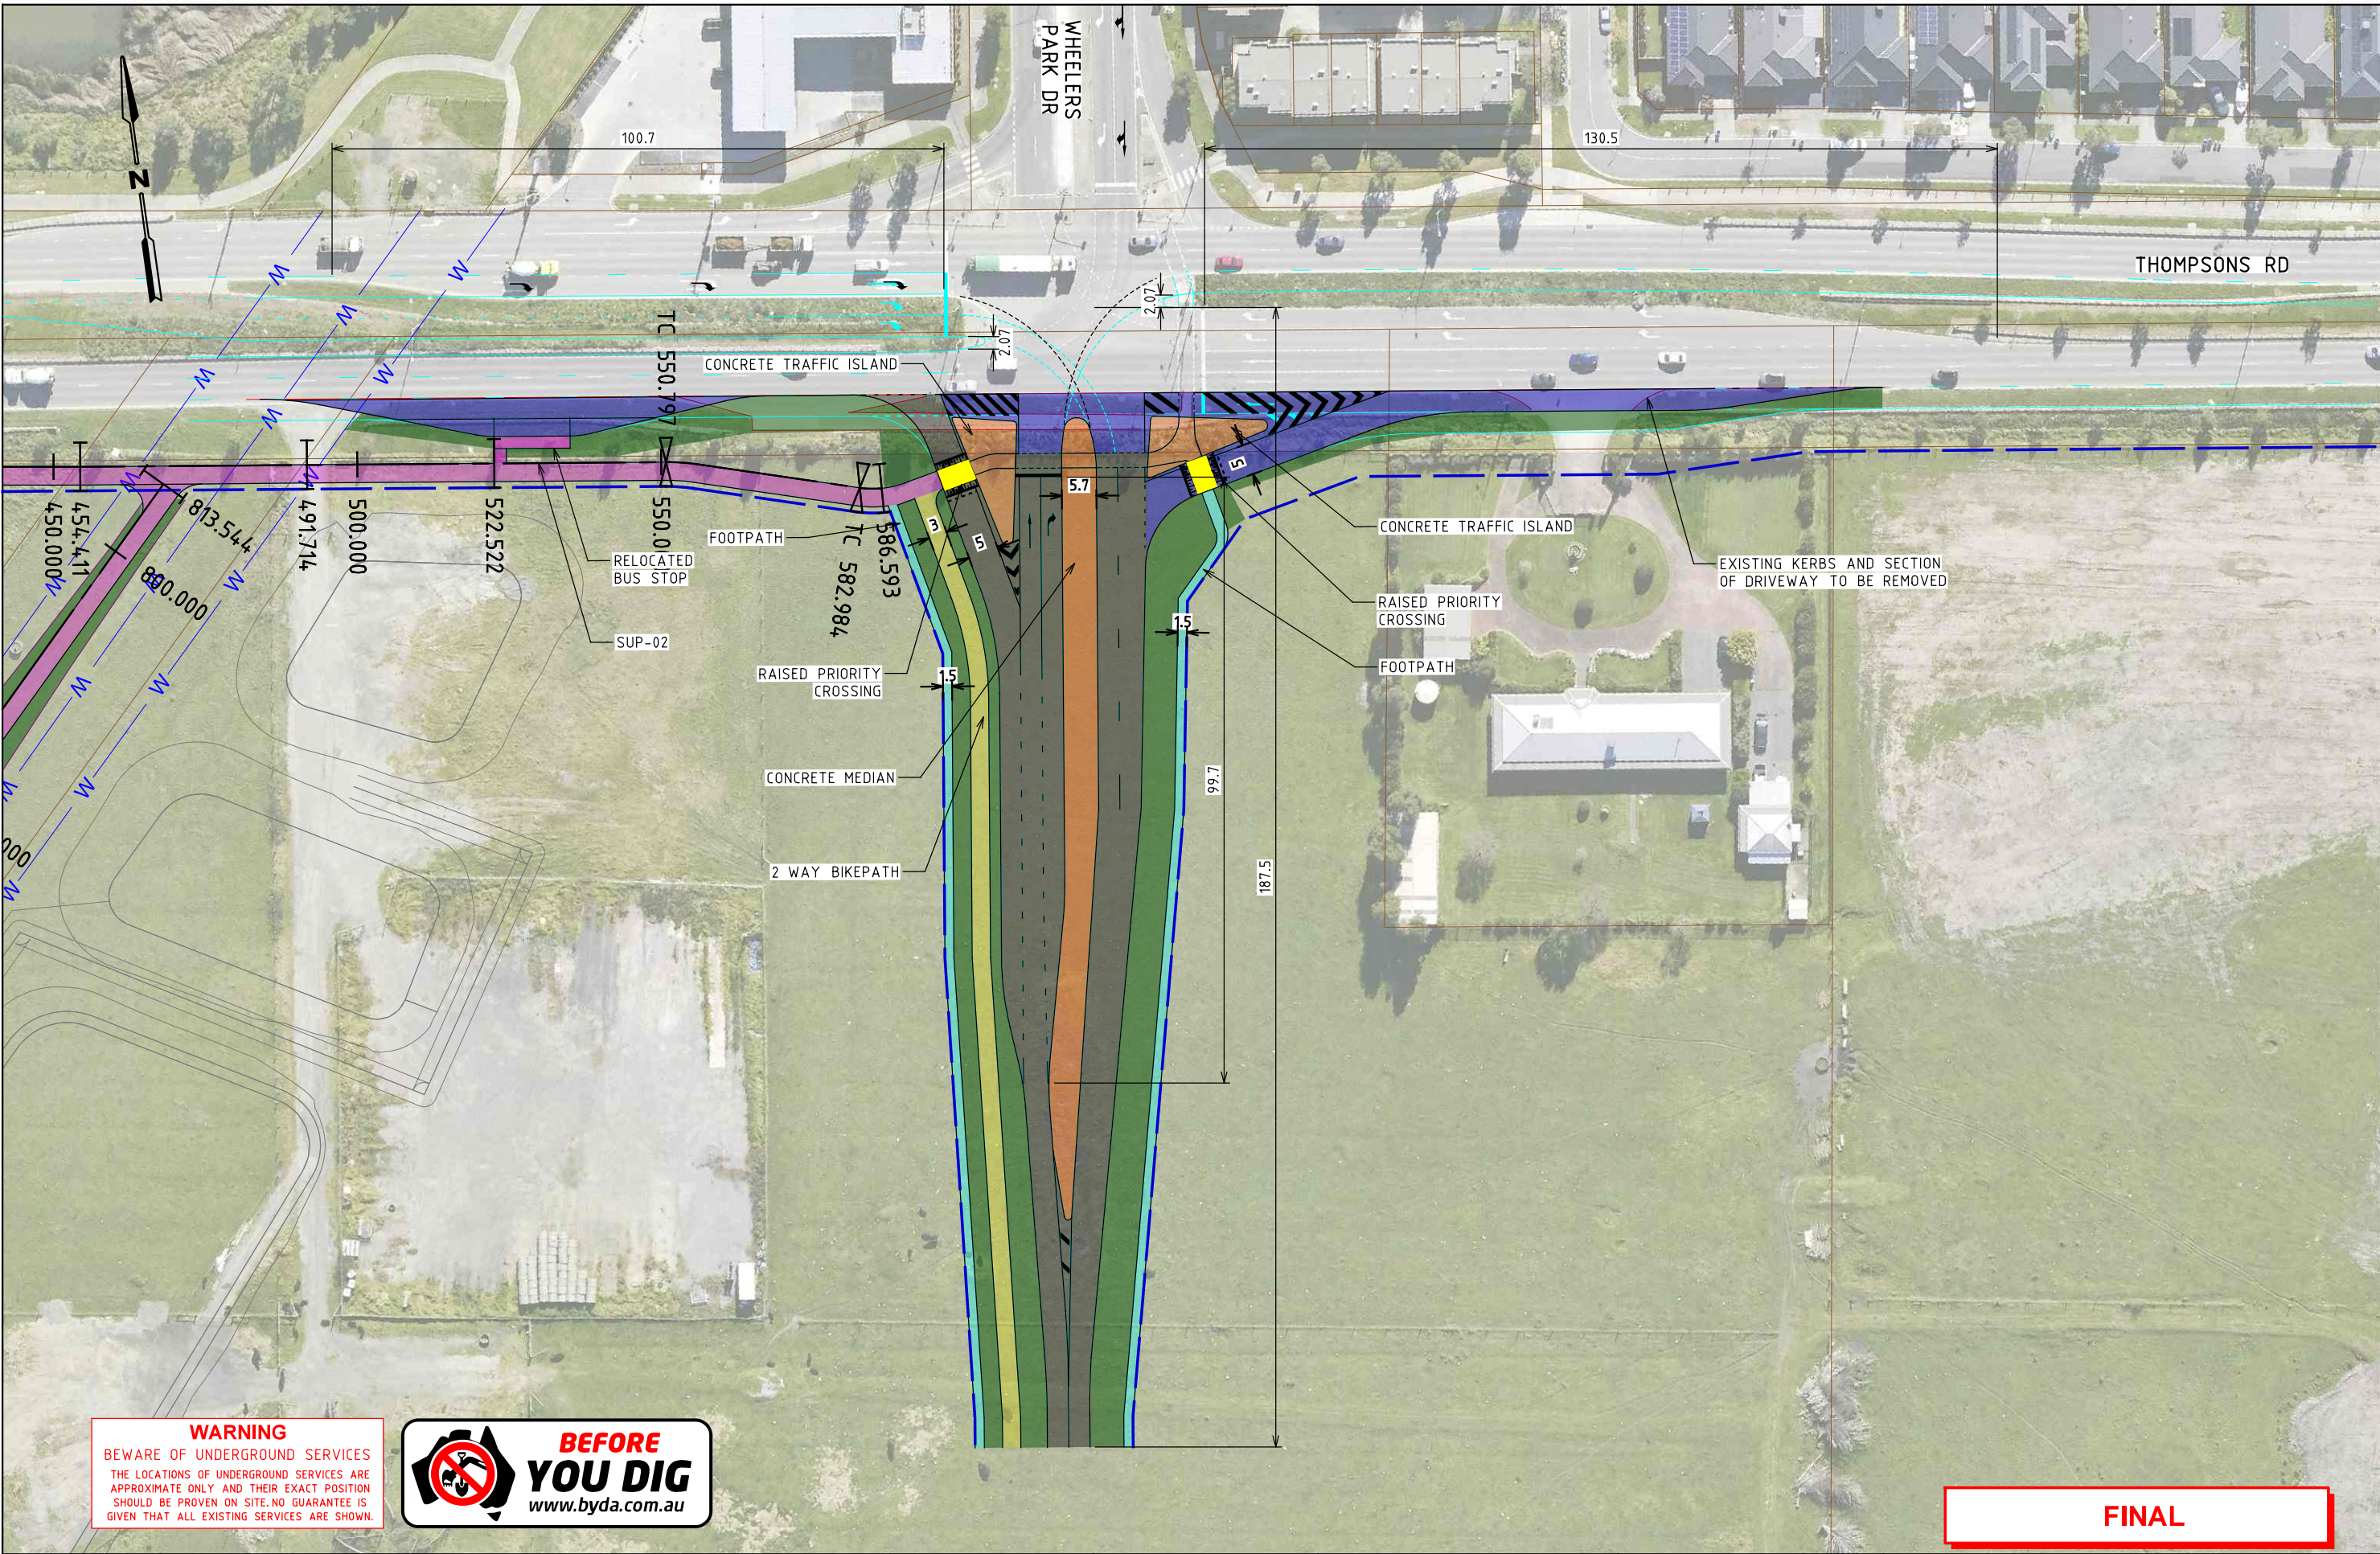

FINAL

ISSUE	APP'D	DATE	AMENDMENT
D	JM	27.08.24	CHANGES BASED ON STAKEHOLDER FEEDBACK
C	JM	26.07.24	CHANGES BASED ON STAKEHOLDER FEEDBACK
B	JM	01.05.24	FINAL CONCEPT DESIGN
A	JM	22.01.24	DRAFT CONCEPT DESIGN

GENERAL NOTES

**SMC**
Member of the Surbana Jurong Group

DESIGNED
A GREENWOOD

APPROVED
J MACKIE

CAT:
PROJ:
FILE: 30043407--3010.dgn

**Victorian Planning Authority**

SCALE OF METRES
HOR 0 10 20
VER

CROSSKELL PSP
VICTORIAN PLANNING AUTHORITY

IN-03 THOMPSONS RD/WHEELERS PARK DR
GENERAL ALIGNMENT PLAN


FILE NO. 30043407	CONTRACT NO. -	SHEET NO. 10	DRAWING NO. -3010	ISSUE D
-----------------------------	-------------------	------------------------	-----------------------------	-------------------

27/08/2024 Default
4:13:09 PM 30043407--3010.dgn

HD16335

Standard_VR_PDF_SMEC.pltcfgr msc02.tbl

V:_Vault\Projects\3004\30043407\110_CADD\CAD\DRAWINGS\30043407--3010.dgn

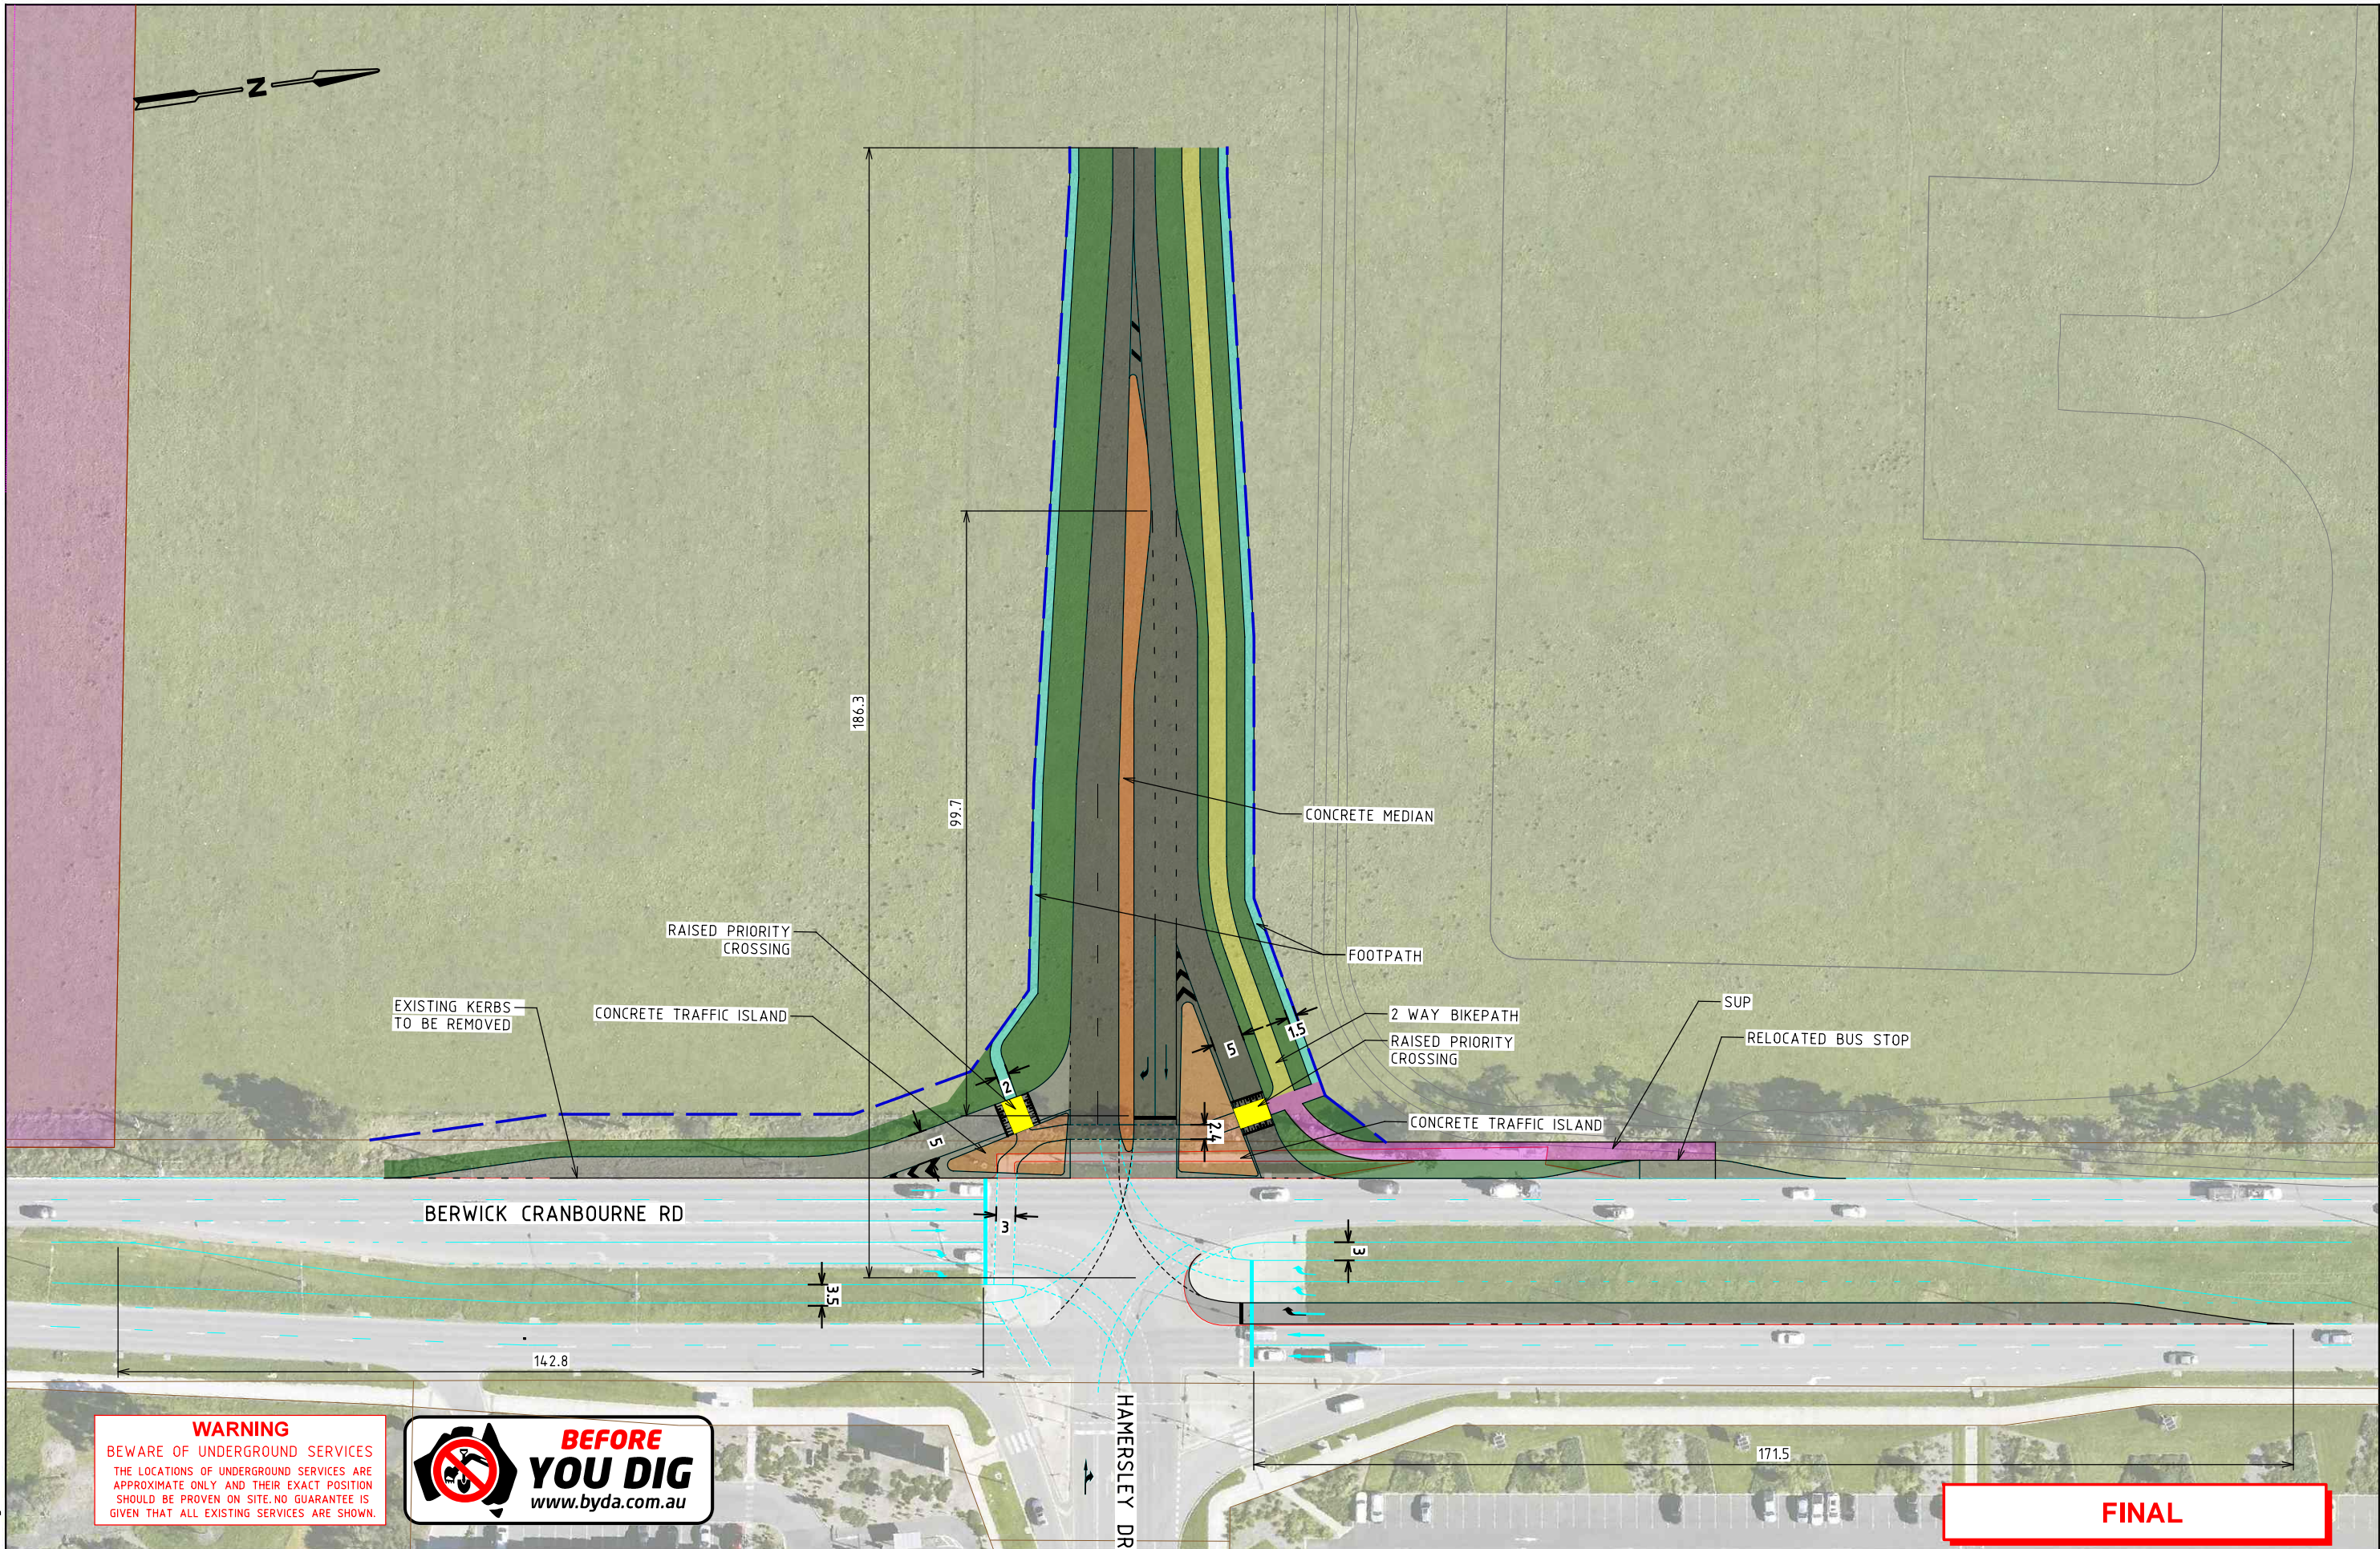

FINAL

ISSUE	APP'D	DATE	AMENDMENT
C	JM	27.08.24	CHANGES BASED ON STAKEHOLDER FEEDBACK
B	JM	26.07.24	CHANGES BASED ON STAKEHOLDER FEEDBACK
A	JM	01.05.24	FINAL CONCEPT DESIGN

GENERAL NOTES



Member of the Surlana Jurong Group

DESIGNED A GREENWOOD
APPROVED J MACKIE
CAT: PROJ: FILE: 30043407--3013.dgn


Victorian Planning Authority

SCALE OF METRES
HOR 0 10 20
VER

CROSSKELL PSP VICTORIAN PLANNING AUTHORITY				
IN-05 BERWICK CRANBOURNE RD/HAMERSLEY DR GENERAL ALIGNMENT PLAN				
FILE NO. 30043407	CONTRACT NO. -	SHEET NO. 13	DRAWING NO. -3013	ISSUE C

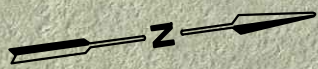

EXTENT OF SPECIAL OVERLAY
ZONE FOR VDP CABLE

VDP FIBRE OPTIC

VDP CABLE EASEMENT

VDP 220 KV ELECTRIC
CABLE

500 KV OVERHEAD
TRANSMISSION LINES

PEDESTRIAN SAFETY FENCE

PEDESTRIAN OPERATED
SIGNALS

BERWICK CRANBOURNE RD

WARNING

BEWARE OF UNDERGROUND SERVICES
THE LOCATIONS OF UNDERGROUND SERVICES ARE
APPROXIMATE ONLY AND THEIR EXACT POSITION
SHOULD BE PROVEN ON SITE. NO GUARANTEE IS
GIVEN THAT ALL EXISTING SERVICES ARE SHOWN.



**BEFORE
YOU DIG**
www.byda.com.au

FINAL

ISSUE	APP'D	DATE	AMENDMENT
C	JM	27.08.24	CHANGES BASED ON STAKEHOLDER FEEDBACK
B	JM	26.07.24	CHANGES BASED ON STAKEHOLDER FEEDBACK
A	JM	01.05.24	FINAL CONCEPT DESIGN

GENERAL NOTES



DESIGNED
A GREENWOOD

APPROVED
J MACKIE

CAT:
PROJ:
FILE: 30043407--3014.dgn




SCALE OF METRES
HOR 0 10 20
VER

CROSSKELL PSP
VICTORIAN PLANNING AUTHORITY

**PED-02 - BERWICK CRANBOURNE RD
GENERAL ALIGNMENT PLAN**

FILE NO.	CONTRACT NO.	SHEET NO.	DRAWING NO.	ISSUE
30043407	-	14	-3014	C

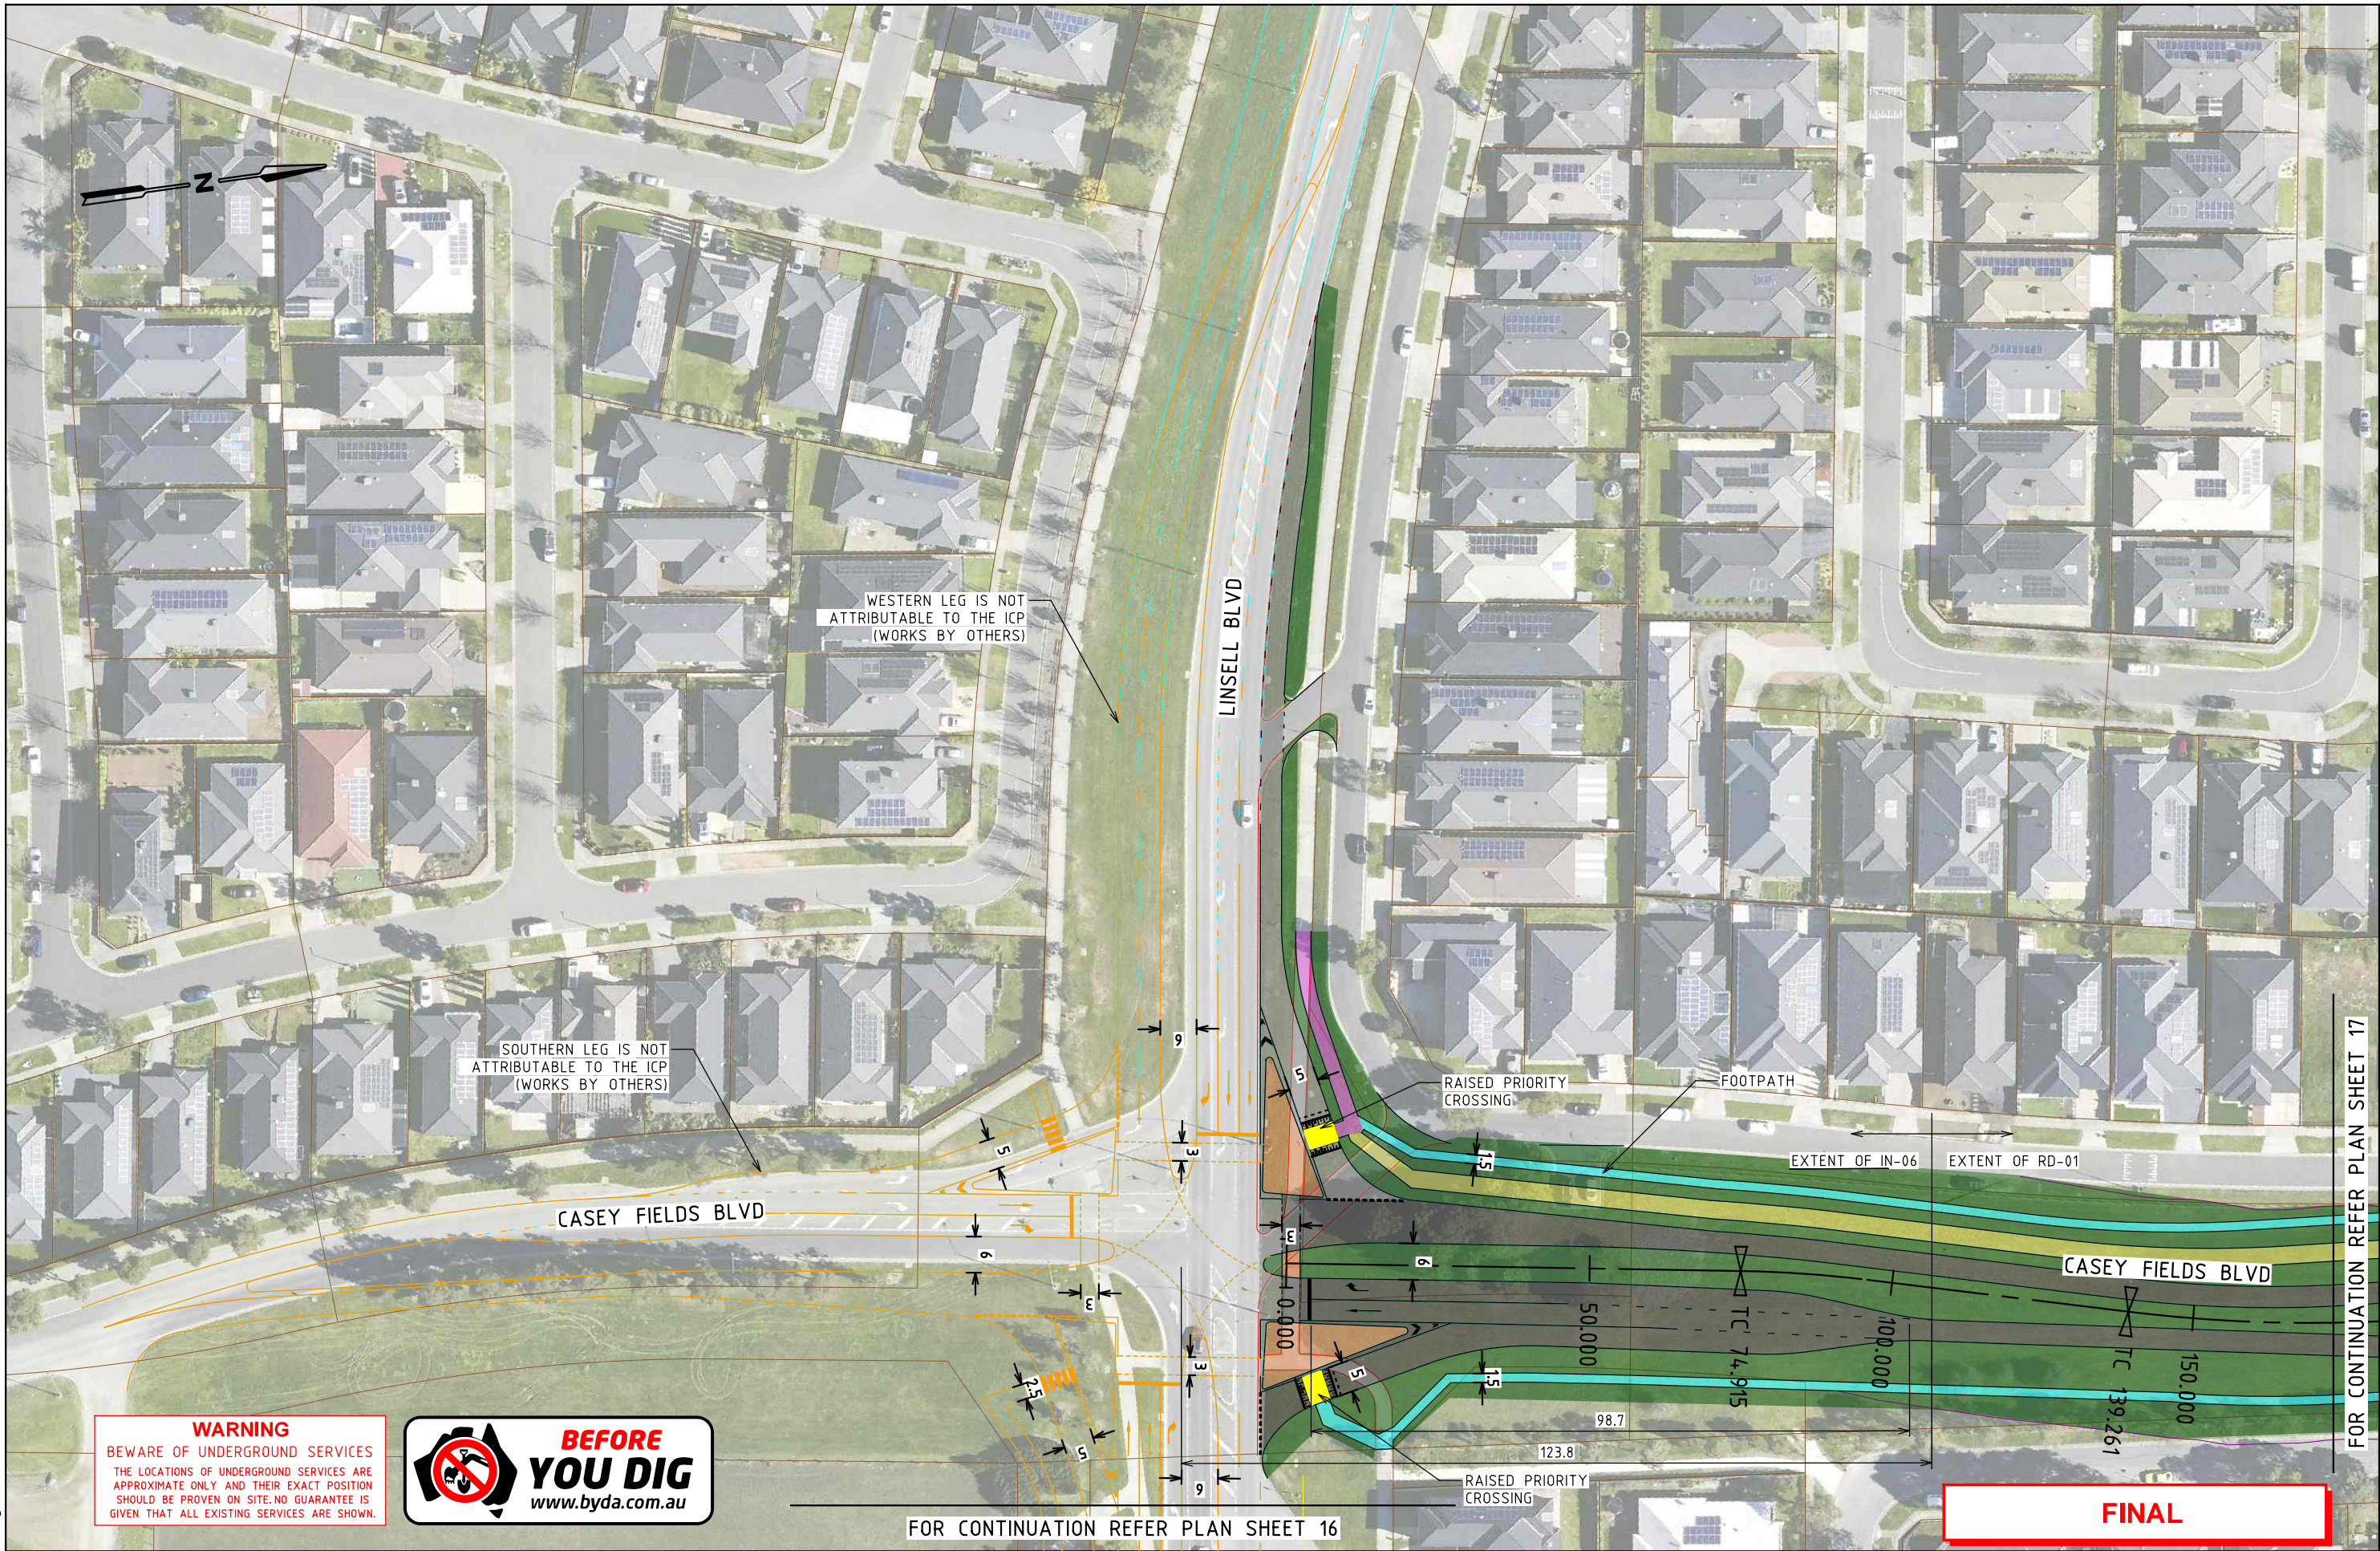

WARNING
BEWARE OF UNDERGROUND SERVICES
THE LOCATIONS OF UNDERGROUND SERVICES ARE APPROXIMATE ONLY AND THEIR EXACT POSITION SHOULD BE PROVEN ON SITE. NO GUARANTEE IS GIVEN THAT ALL EXISTING SERVICES ARE SHOWN.



FOR CONTINUATION REFER PLAN SHEET 16


FINAL

ISSUE	APP'D	DATE	AMENDMENT
C	JM	27.08.24	CHANGES BASED ON STAKEHOLDER FEEDBACK
B	JM	26.07.24	CHANGES BASED ON STAKEHOLDER FEEDBACK
A	JM	01.05.24	FINAL CONCEPT DESIGN

GENERAL NOTES




DESIGNED A GREENWOOD
APPROVED J MACKIE
CAT: PROJ: FILE: 30043407--3015.dgn

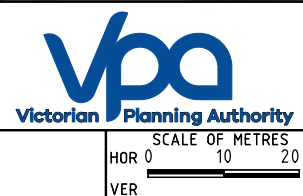

CROSSKELL PSP VICTORIAN PLANNING AUTHORITY				
IN-06 - CASEY FIELDS BVD/LINSELL BVD GENERAL ALIGNMENT PLAN				
FILE NO. 30043407	CONTRACT NO. -	SHEET NO. 15	DRAWING NO. -3015	ISSUE C

27/08/2024 Default
11:54:50 AM 30043407--3015.dgn

FOR CONTINUATION REFER PLAN SHEET 15

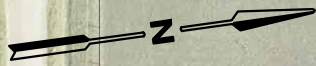

EASTERN LEG IS NOT
ATTRIBUTABLE TO THE ICP
(WORKS BY OTHERS)

LINSELL BLVD

FINAL

WARNING
BEWARE OF UNDERGROUND SERVICES
THE LOCATIONS OF UNDERGROUND SERVICES ARE
APPROXIMATE ONLY AND THEIR EXACT POSITION
SHOULD BE PROVEN ON SITE. NO GUARANTEE IS
GIVEN THAT ALL EXISTING SERVICES ARE SHOWN.



ISSUE	APP'D	DATE	AMENDMENT
B	JM	26.07.24	CHANGES BASED ON STAKEHOLDER FEEDBACK
A	JM	01.05.24	FINAL CONCEPT DESIGN

GENERAL NOTES




DESIGNED A GREENWOOD
APPROVED J MACKIE
CAT: PROJ: FILE: 30043407--3016.dgn



SCALE OF METRES
HOR 0 10 20
VER

CROSSKELL PSP VICTORIAN PLANNING AUTHORITY			
IN-06 - CASEY FIELDS BVD/LINSELL BVD GENERAL ALIGNMENT PLAN			
FILE NO. 30043407	CONTRACT NO. -	SHEET NO. 16	DRAWING NO. -3016
ISSUE B			

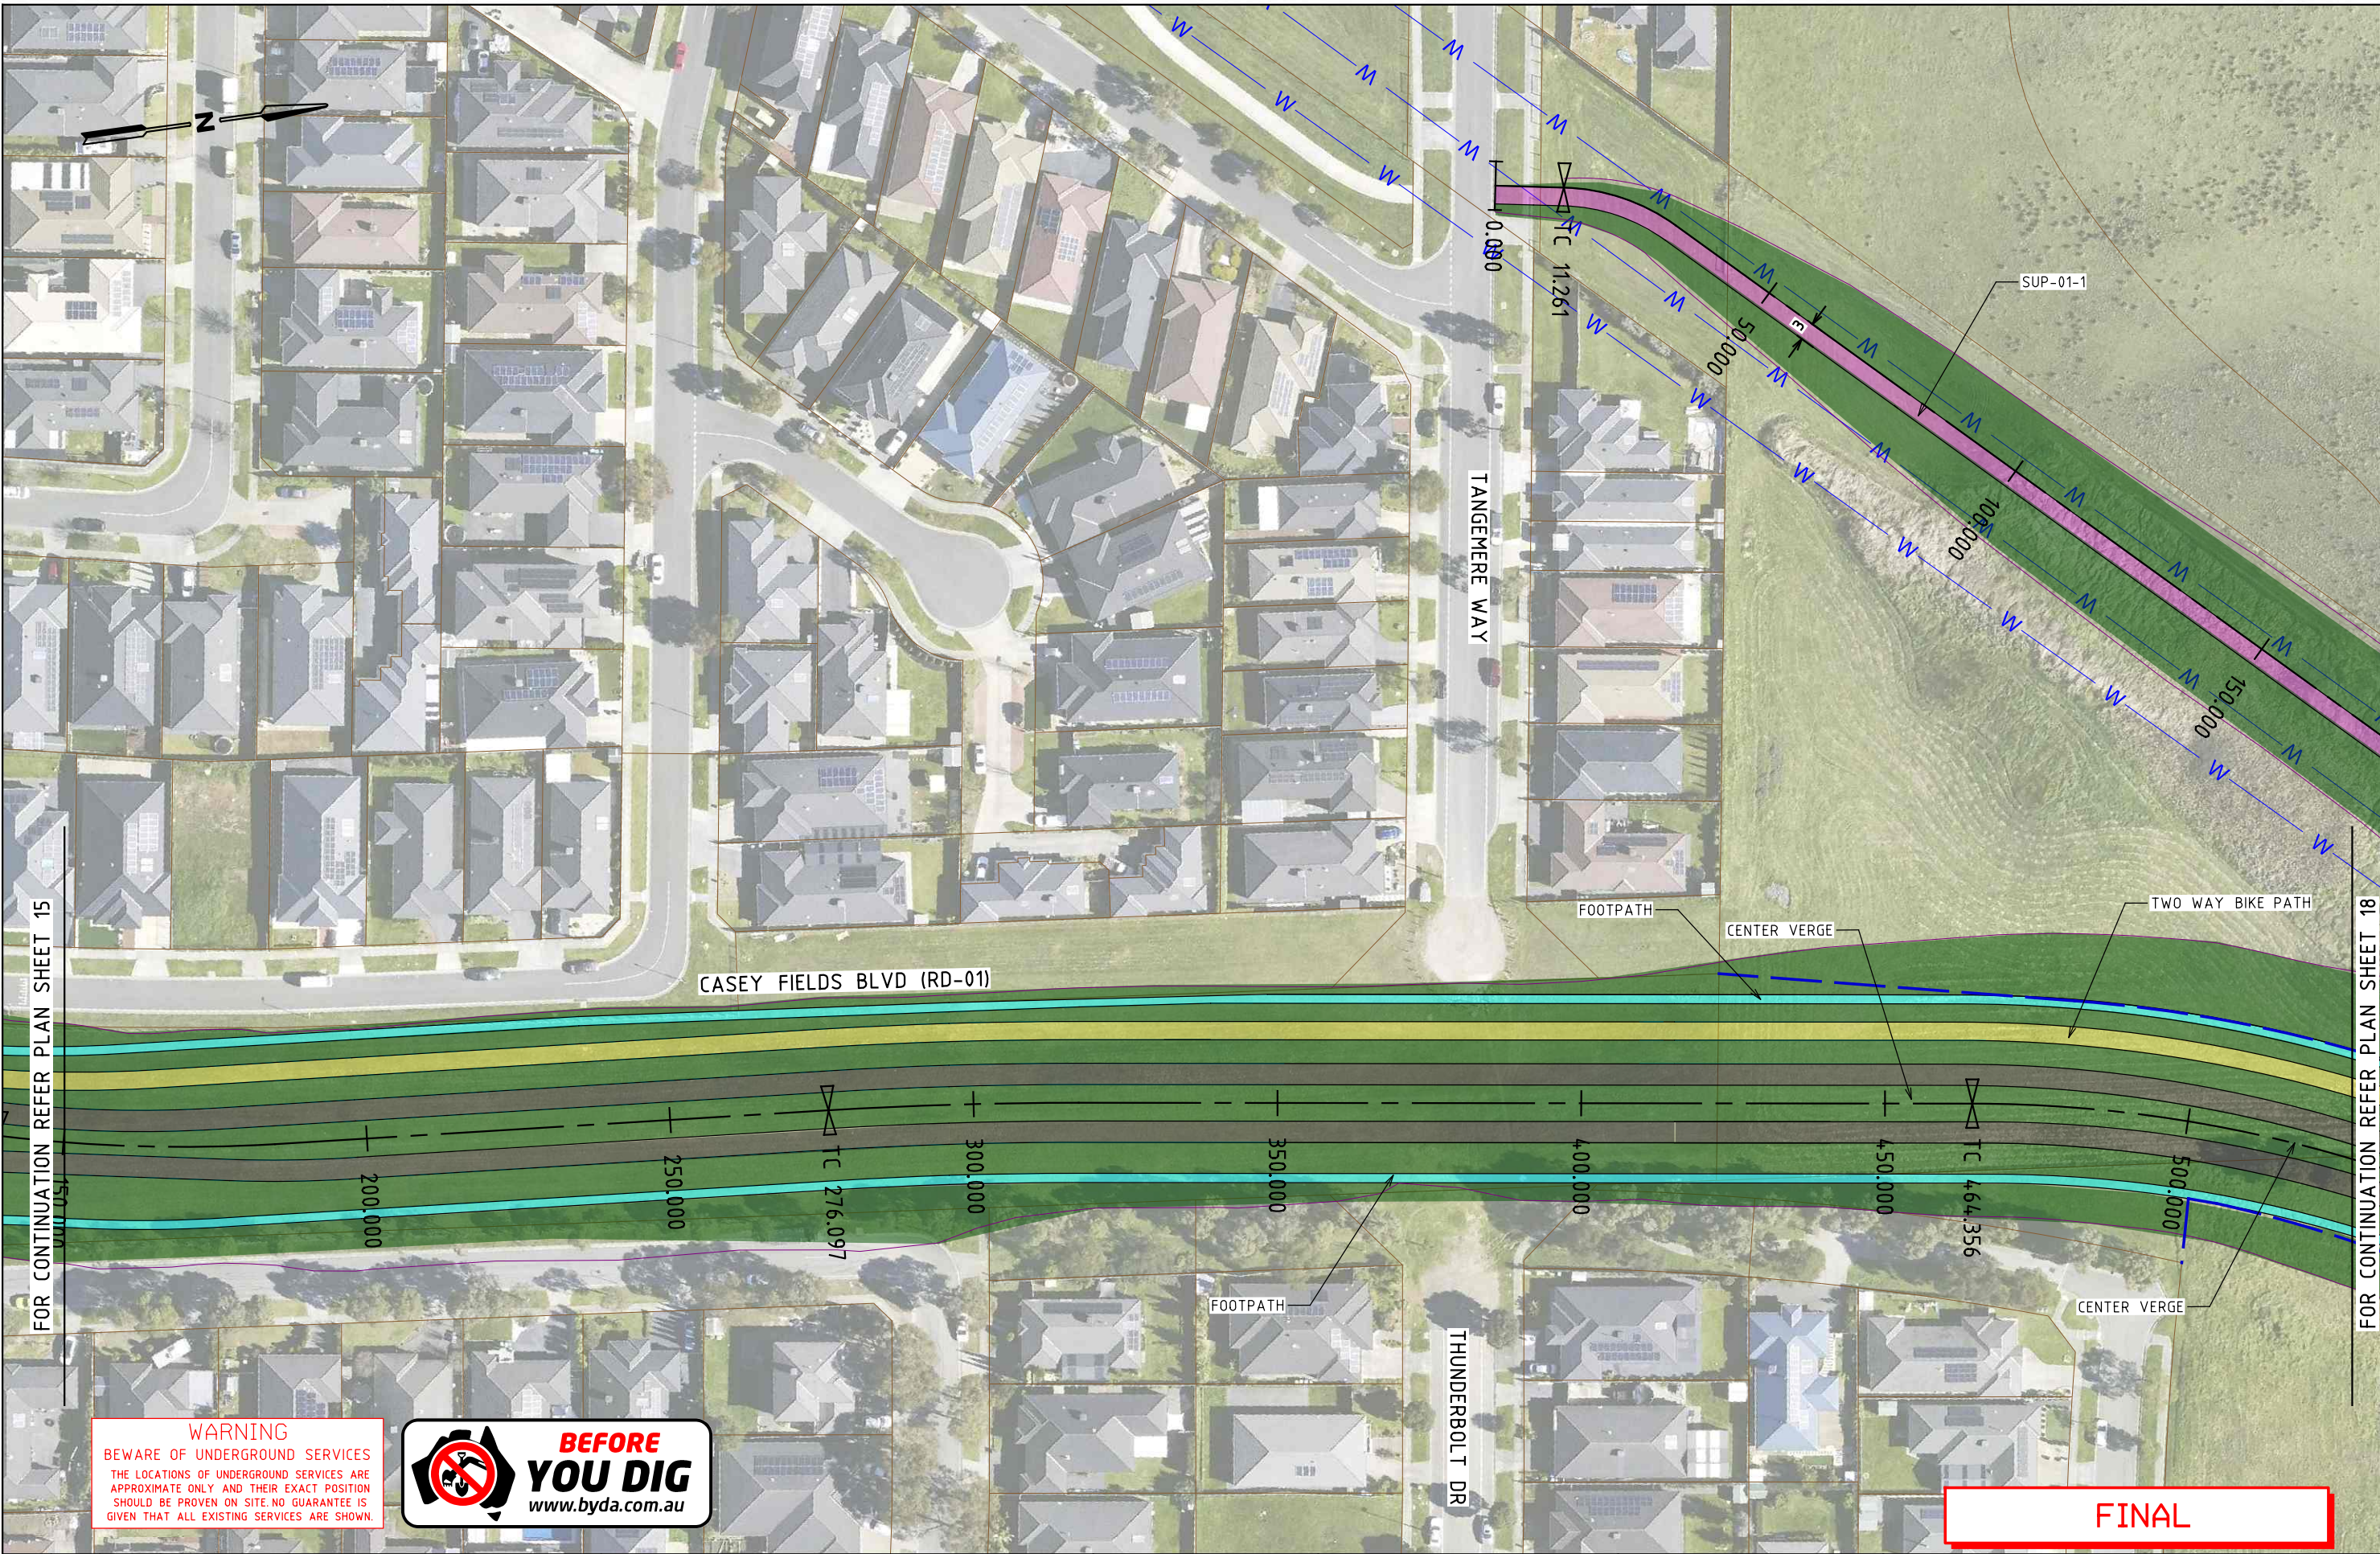

FOR CONTINUATION REFER PLAN SHEET 15

FOR CONTINUATION REFER PLAN SHEET 18

WARNING
BEWARE OF UNDERGROUND SERVICES
THE LOCATIONS OF UNDERGROUND SERVICES ARE APPROXIMATE ONLY AND THEIR EXACT POSITION SHOULD BE PROVEN ON SITE. NO GUARANTEE IS GIVEN THAT ALL EXISTING SERVICES ARE SHOWN.



FINAL

ISSUE	APP'D	DATE	AMENDMENT
B	JM	26.07.24	CHANGES BASED ON STAKEHOLDER FEEDBACK
A	JM	01.05.24	FINAL CONCEPT DESIGN

GENERAL NOTES




DESIGNED A GREENWOOD
APPROVED J MACKIE
CAT: PROJ: FILE: 30043407--3017.dgn



SCALE OF METRES HOR 0 10 20 VER

CROSSKELL PSP VICTORIAN PLANNING AUTHORITY			
RD-01 - CASEY FIELDS BOULEVARD GENERAL ALIGNMENT PLAN			
FILE NO. 30043407	CONTRACT NO. -	SHEET NO. 17	DRAWING NO. -3017
			ISSUE B

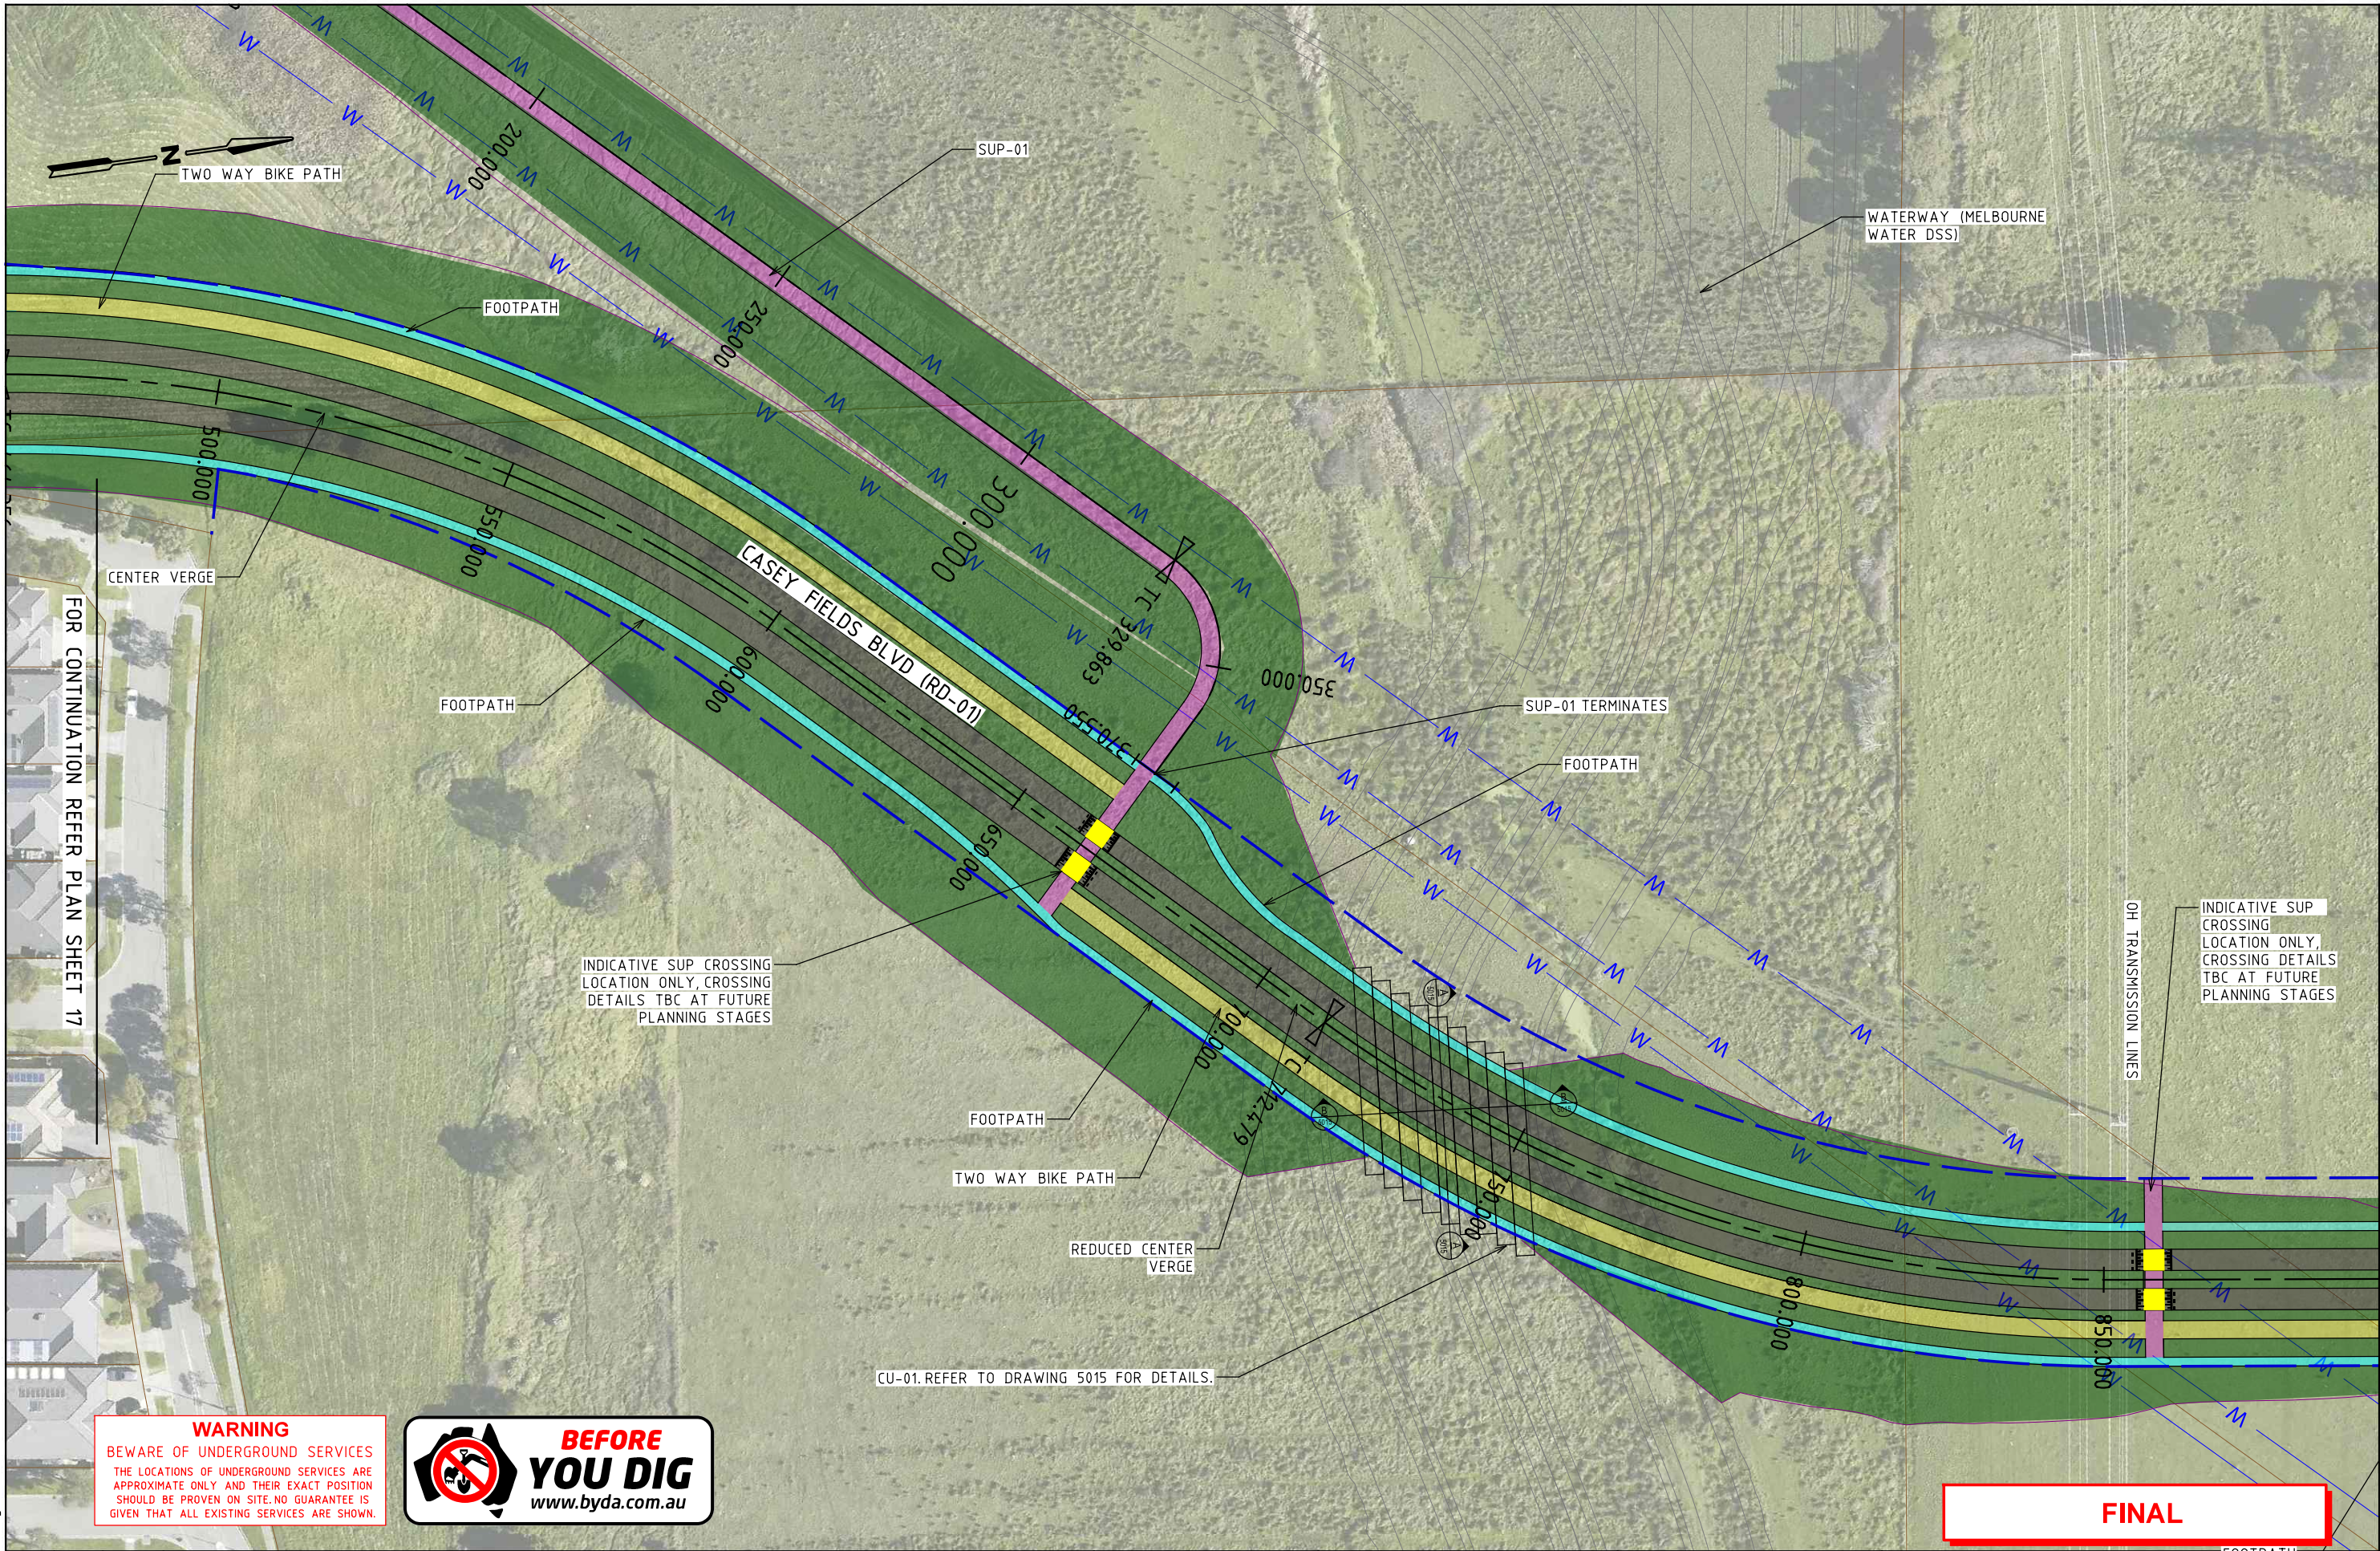


				GENERAL NOTES	 SMC Member of the Surbana Jurong Group	DESIGNED A GREENWOOD	 Victorian Planning Authority	CROSSKELL PSP VICTORIAN PLANNING AUTHORITY				
						APPROVED J MACKIE		RD-01 - CASEY FIELDS BOULEVARD GENERAL ALIGNMENT PLAN				
C	JM	27.08.24	CHANGES BASED ON STAKEHOLDER FEEDBACK			 SCALE OF METRES HOR 0 10 20 VER	CAT: PROJ: FILE: 30043407--3018.dgn	FILE NO. 30043407	CONTRACT NO. -	SHEET NO. 18	DRAWING NO. -3018	ISSUE C
B	JM	26.07.24	CHANGES BASED ON STAKEHOLDER FEEDBACK									
A	JM	01.05.24	FINAL CONCEPT DESIGN									
ISSUE	APP'D	DATE	AMENDMENT									

27/08/2024 Default
11:56:30 AM 30043407--3018.dgn

HD16335

Standard_VR_PDF_SMEC.pltcfgr msc02.tbl

V:_Vault\Projects\3004\30043407\110_CADD\CAD\DRAWINGS\30043407--3018.dgn

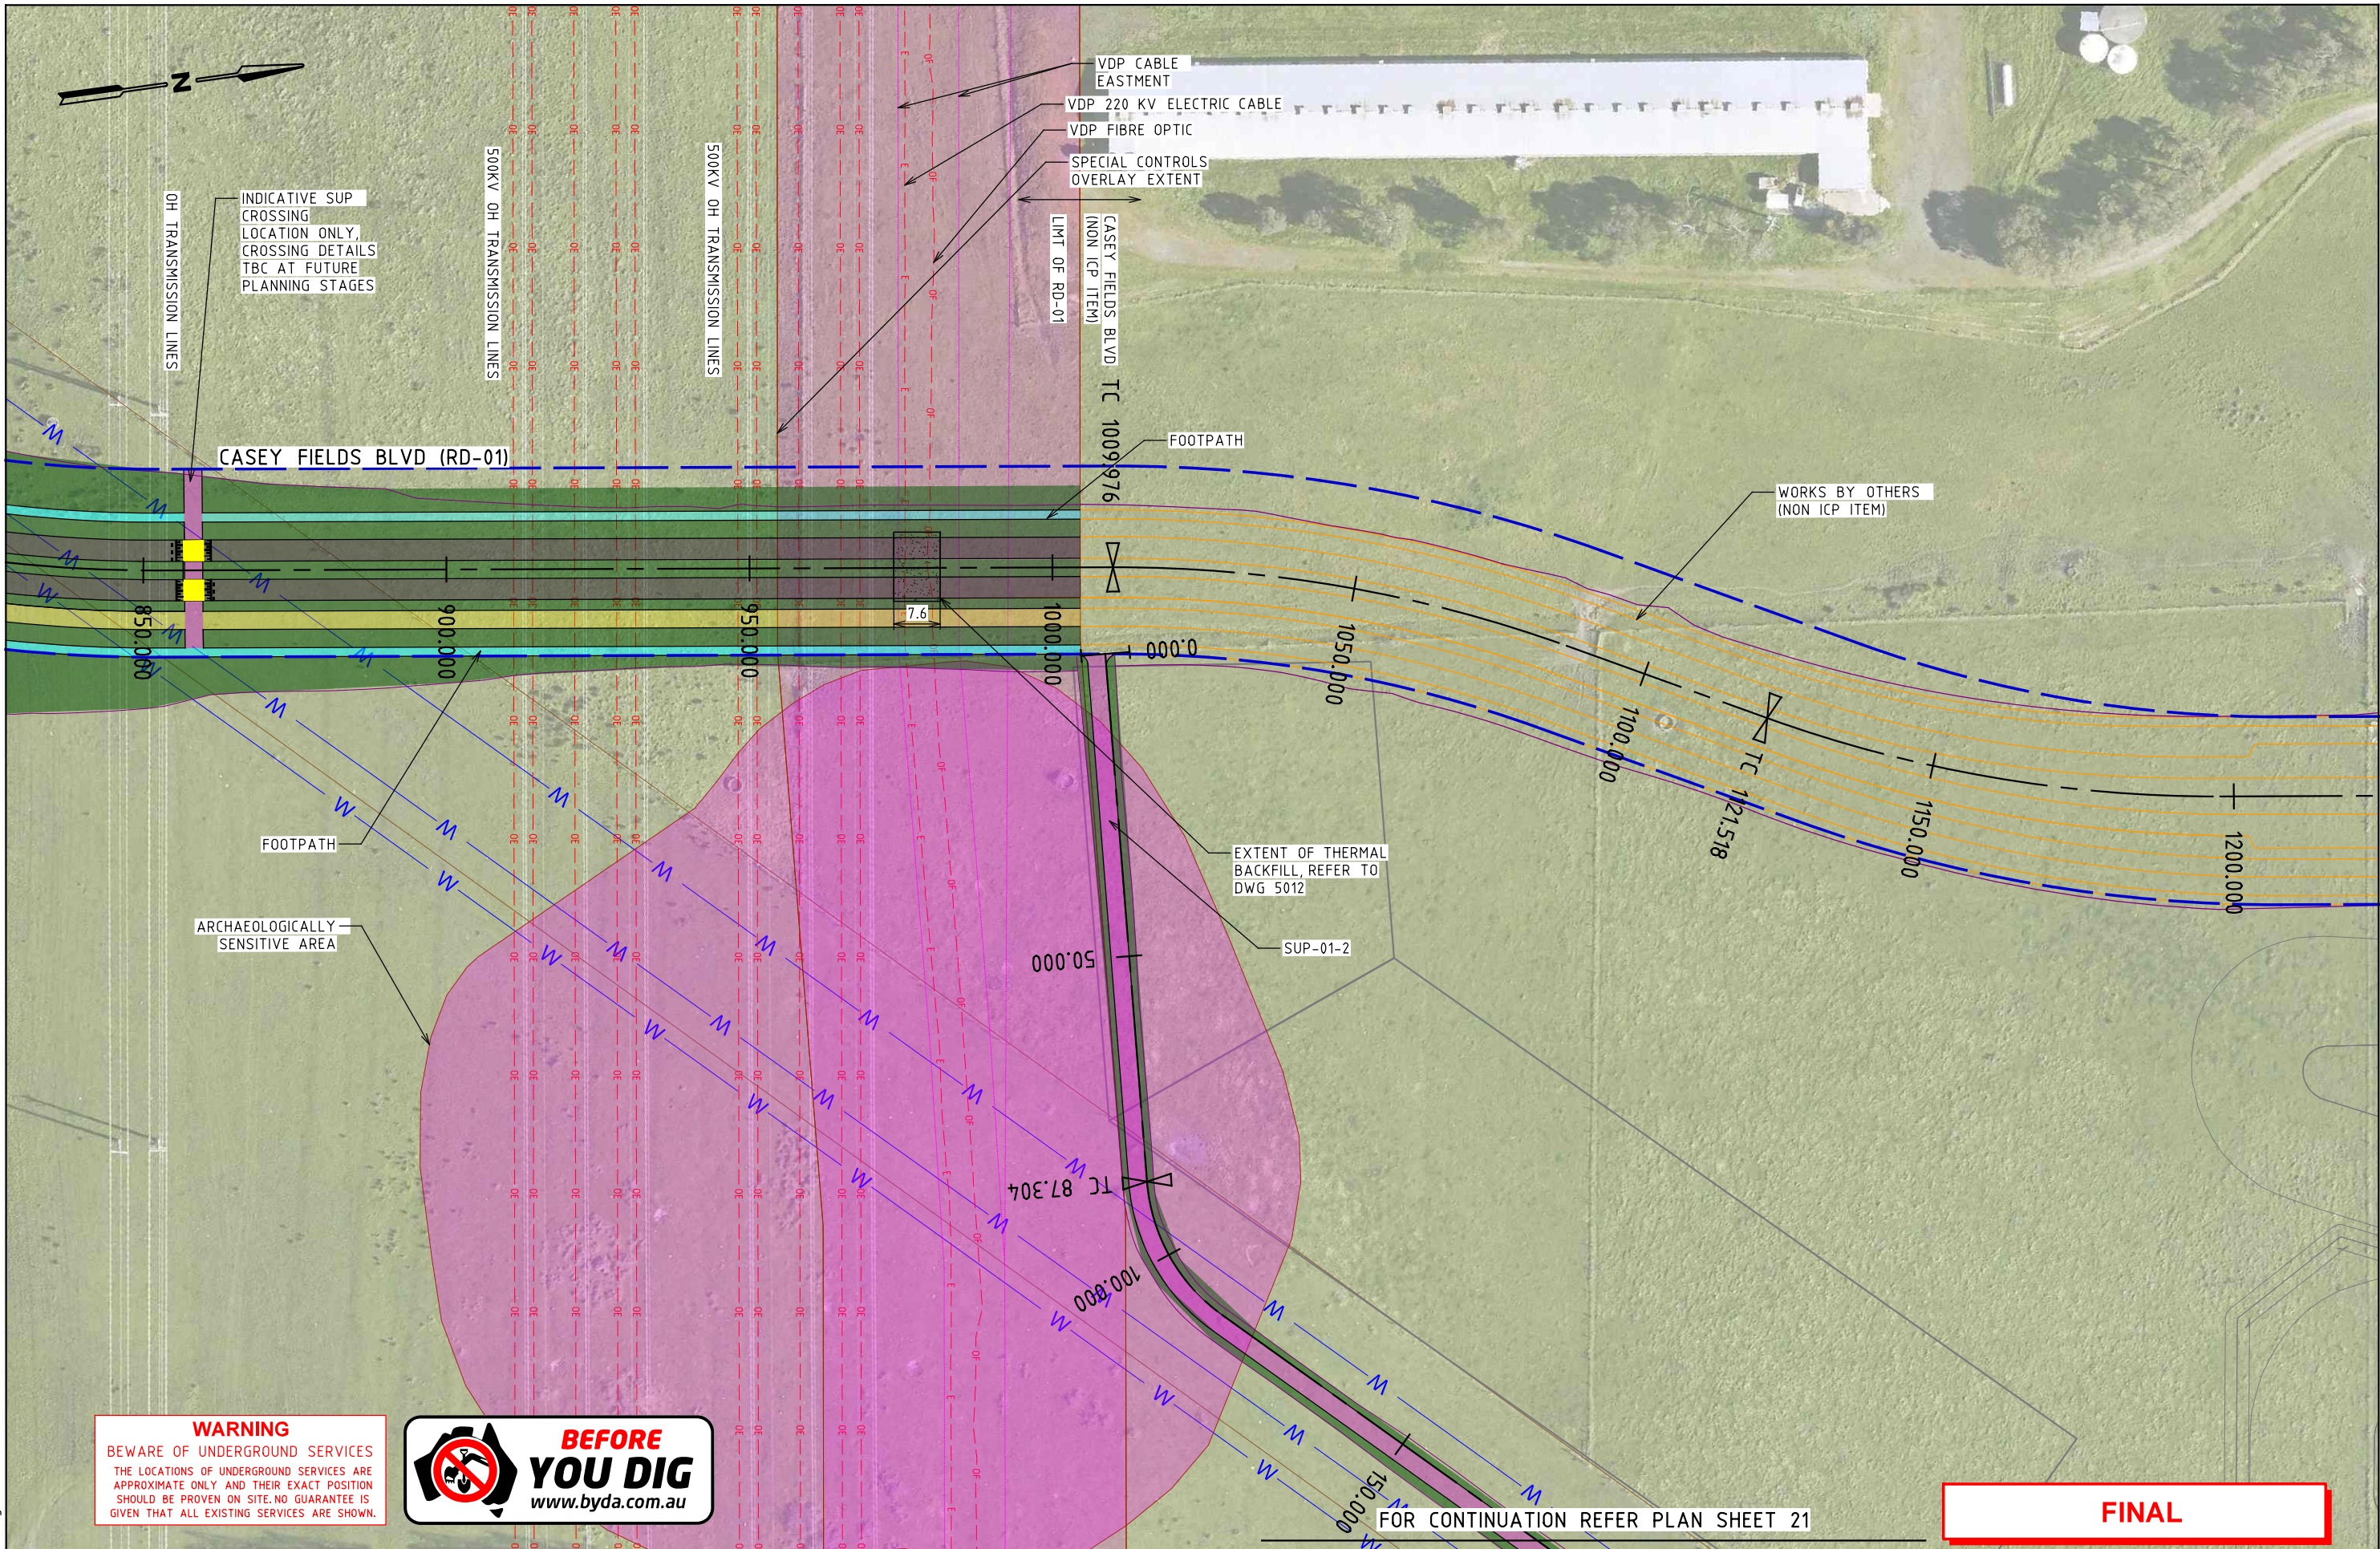

ISSUE	APP'D	DATE	AMENDMENT
C	JM	27.08.24	CHANGES BASED ON STAKEHOLDER FEEDBACK
B	JM	26.07.24	CHANGES BASED ON STAKEHOLDER FEEDBACK
A	JM	01.05.24	FINAL CONCEPT DESIGN

GENERAL NOTES


Member of the Surlana Jurong Group

DESIGNED
A GREENWOOD

APPROVED
J MACKIE

CAT:
PROJ:
FILE: 30043407--3019.dgn


Victorian Planning Authority

SCALE OF METRES
HOR 0 10 20
VER

FILE NO.	CONTRACT NO.	SHEET NO.	DRAWING NO.	ISSUE
30043407	-	19	-3019	C



WARNING
BEWARE OF UNDERGROUND SERVICES
THE LOCATIONS OF UNDERGROUND SERVICES ARE APPROXIMATE ONLY AND THEIR EXACT POSITION SHOULD BE PROVEN ON SITE. NO GUARANTEE IS GIVEN THAT ALL EXISTING SERVICES ARE SHOWN.



ISSUE	APP'D	DATE	AMENDMENT
B	JM	26.07.24	CHANGES BASED ON STAKEHOLDER FEEDBACK
A	JM	01.05.24	FINAL CONCEPT DESIGN

GENERAL NOTES

SMEC
Member of the Surbana Jurong Group

DESIGNED
A GREENWOOD

APPROVED
J MACKIE

CAT:
PROJ:
FILE: 30043407--3020.dgn

vpa
Victorian Planning Authority

SCALE OF METRES
HOR 0 10 20
VER

CROSSKELL PSP
VICTORIAN PLANNING AUTHORITY

NON ICP ITEM - CASEY FIELDS BOULEVARD
GENERAL ALIGNMENT PLAN

FILE NO. 30043407	CONTRACT NO. -	SHEET NO. 20	DRAWING NO. -3020	ISSUE B
-----------------------------	-------------------	------------------------	-----------------------------	-------------------



FINAL

B	JM	26.07.24	CHANGES BASED ON STAKEHOLDER FEEDBACK
A	JM	01.05.24	FINAL CONCEPT DESIGN
ISSUE	APP'D	DATE	AMENDMENT

GENERAL NOTES

**SMC**
Member of the Surbana Jurong Group

DESIGNED
A GREENWOOD

APPROVED
J MACKIE

**vpa**
Victorian Planning Authority

SCALE OF METRES
HOR 0 10 20
VER

CROSSKELL PSP VICTORIAN PLANNING AUTHORITY			
SUP-01 - SHARED USE PATH GENERAL ALIGNMENT PLAN			
FILE NO. 30043407	CONTRACT NO. -	SHEET NO. 21	ISSUE B

23/08/2024 Default
5:37:33 PM 30043407--3021.dgn



WARNING
BEWARE OF UNDERGROUND SERVICES
THE LOCATIONS OF UNDERGROUND SERVICES ARE APPROXIMATE ONLY AND THEIR EXACT POSITION SHOULD BE PROVEN ON SITE. NO GUARANTEE IS GIVEN THAT ALL EXISTING SERVICES ARE SHOWN.



ISSUE	APP'D	DATE	AMENDMENT
B	JM	26.07.24	CHANGES BASED ON STAKEHOLDER FEEDBACK
A	JM	01.05.24	FINAL CONCEPT DESIGN

GENERAL NOTES



DESIGNED
A GREENWOOD

APPROVED
J MACKIE

CAT:
PROJ:
FILE: 30043407--3022.dgn



SCALE OF METRES
HOR 0 10 20
VER

CROSSKELL PSP
VICTORIAN PLANNING AUTHORITY

SUP-01 - SHARED USE PATH
GENERAL ALIGNMENT PLAN

FILE NO.	CONTRACT NO.	SHEET NO.	DRAWING NO.	ISSUE
30043407	-	22	-3022	B

23/08/2024 Default
5:37:33 PM 30043407--3022.dgn

HD16335 Standard VR PDF SMEC.pltcfgr msc02.tbl

V:\Vault\Projects\3004\30043407\110 CADD\CAD\DRAWINGS\30043407--3022.dgn

RL 38.000


VERTICAL
GEOMETRY

HORIZONTAL
GEOMETRY

DESIGN SURFACE
LEVELS

EXISTING SURFACE
LEVELS

CHAINAGE

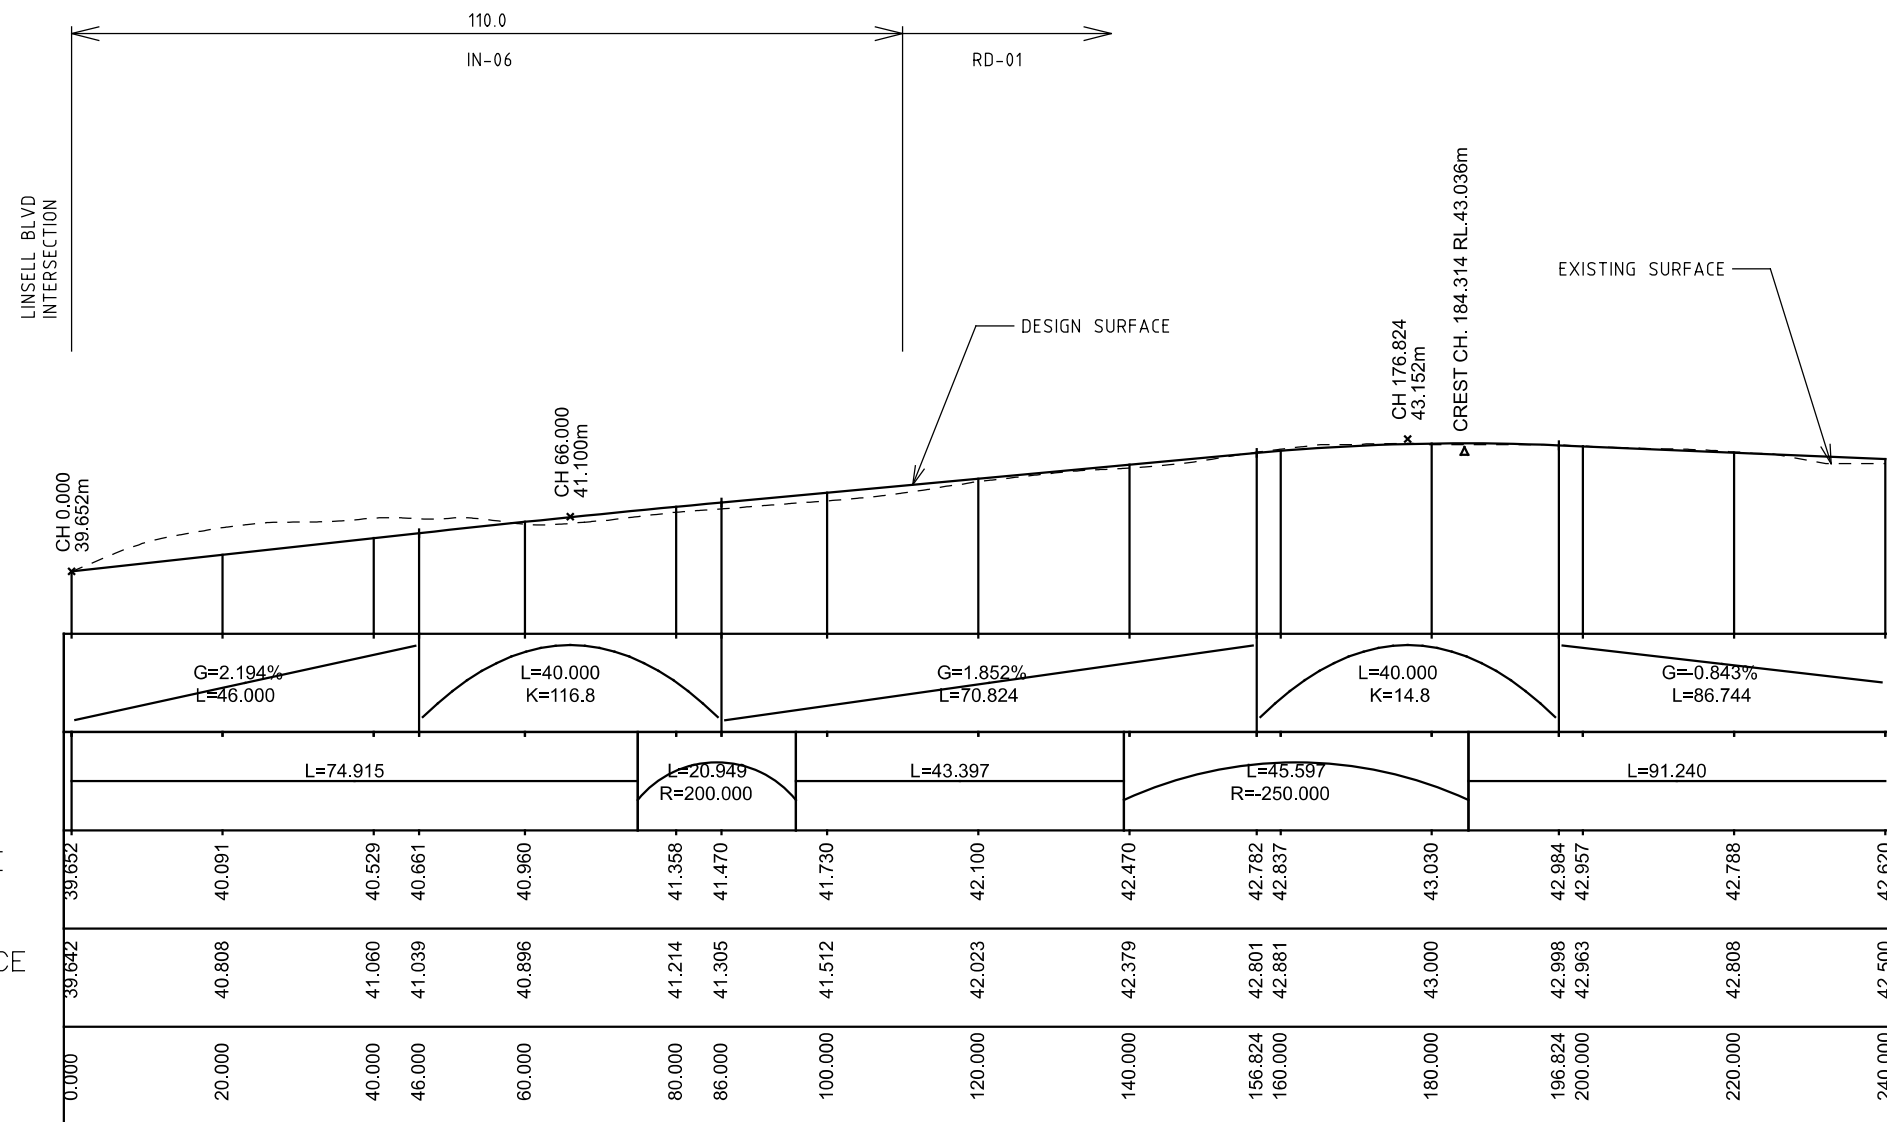

LONGITUDINAL SECTION RD-01 – CASEY FIELDS BLVD
H 1:1000 V 1:200

FINAL

ISSUE	APP'D	DATE	AMENDMENT
C	JM	26.07.24	CHANGES BASED ON STAKEHOLDER FEEDBACK
B	JM	01.05.24	FINAL CONCEPT DESIGN
A	JM	22.01.24	DRAFT CONCEPT DESIGN

GENERAL NOTES



Member of the Surbana Jurong Group


DESIGNED A GREENWOOD
APPROVED J MACKIE
CAT: PROJ: FILE: 30043407--5001.dgn



Victorian Planning Authority

SCALE OF METRES
HOR 0 10 20
VER 0 2 4

CROSSKELL PSP VICTORIAN PLANNING AUTHORITY				
LONGITUDINAL SECTION RD-01 - CASEY FIELDS BLVD - SHEET 1				
FILE NO. 30043407	CONTRACT NO. -	SHEET NO. -	DRAWING NO. -5001	ISSUE C

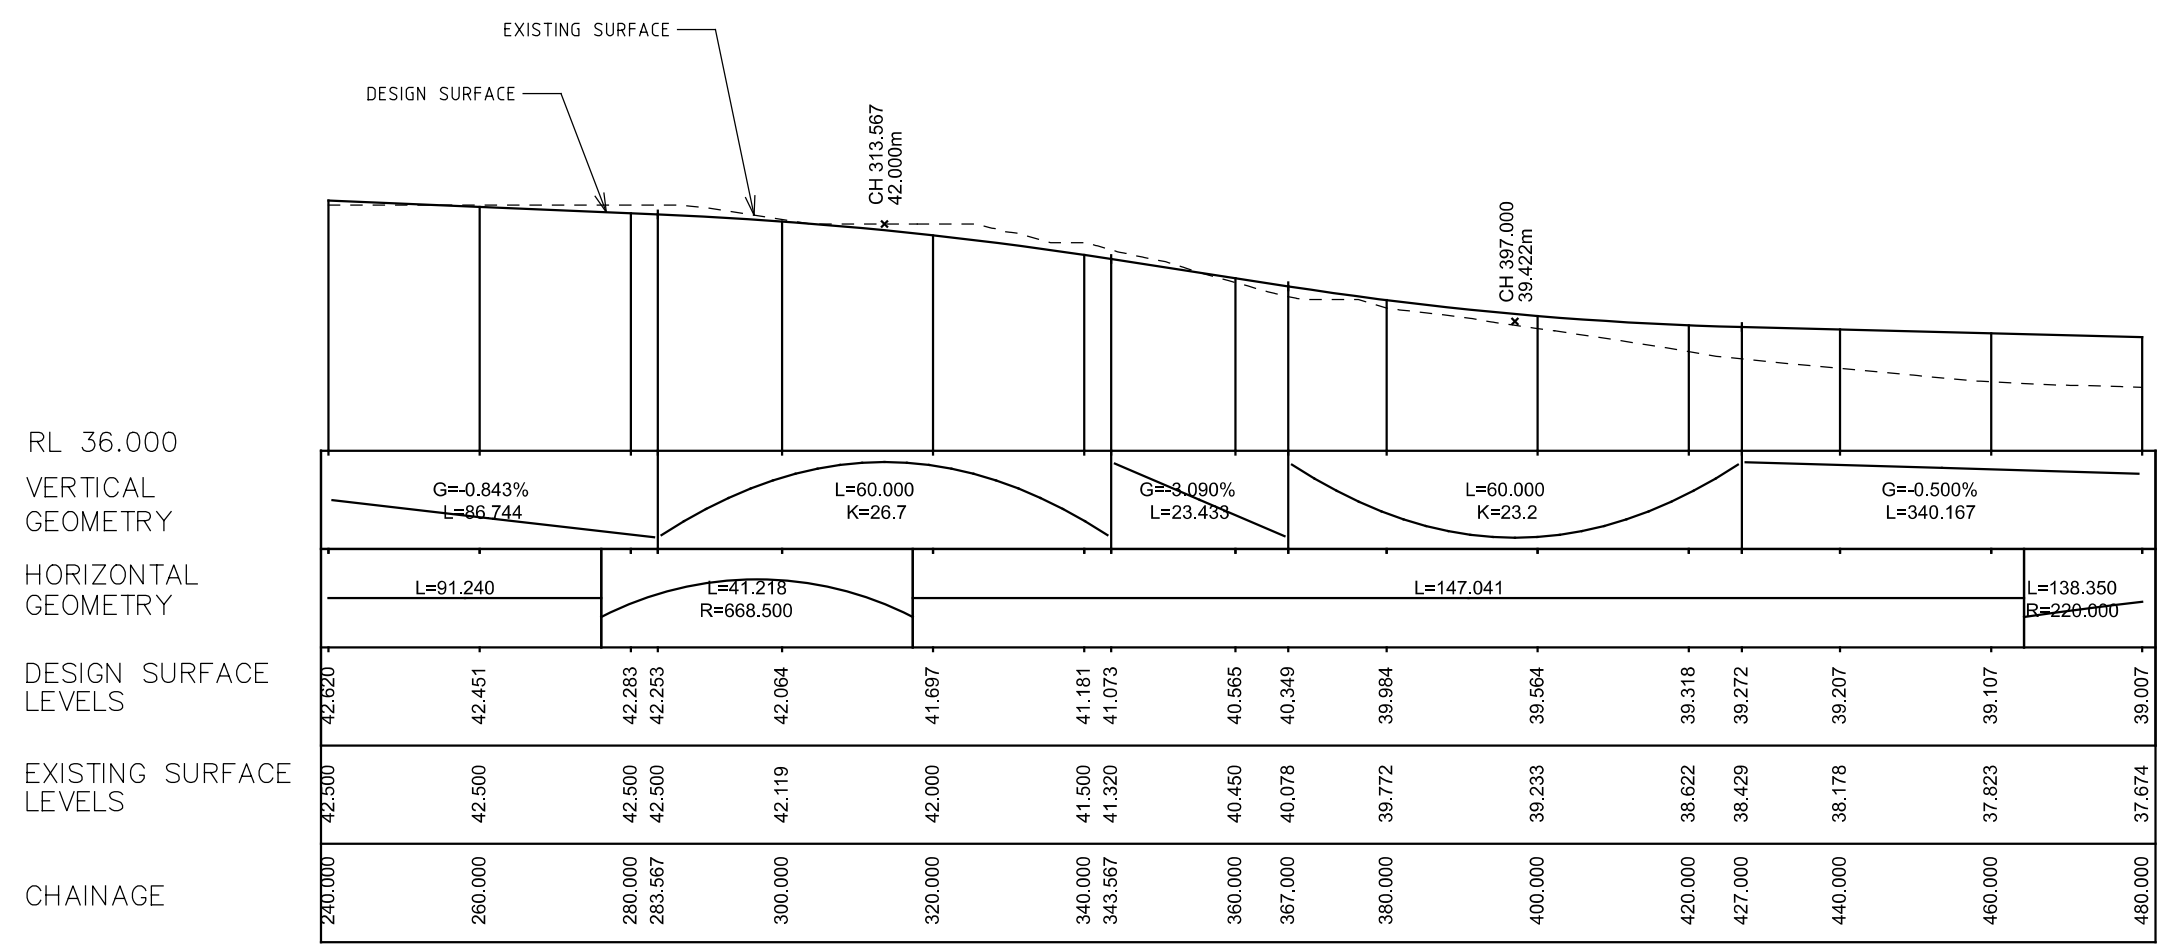

LONGITUDINAL SECTION RD-01 – CASEY FIELDS BLVD
H 1:1000 V 1:200

FINAL

				GENERAL NOTES	 Member of the Surbana Jurong Group	DESIGNED A GREENWOOD		 Victorian Planning Authority	CROSSKELL PSP VICTORIAN PLANNING AUTHORITY						
C	JM	26.07.24	CHANGES BASED ON STAKEHOLDER FEEDBACK			APPROVED J MACKIE			LONGITUDINAL SECTION						
B	JM	01.05.24	FINAL CONCEPT DESIGN			CAT: PROJ: FILE: 30043407--5002.dgn			SCALE OF METRES HOR 0 10 20 VER 0 2 4		FILE NO. 30043407	CONTRACT NO. -	SHEET NO. -	DRAWING NO. -5002	ISSUE C
A	JM	22.01.24	DRAFT CONCEPT DESIGN						RD-01 - CASEY FIELDS BLVD - SHEET 2						
ISSUE	APP'D	DATE	AMENDMENT												


RL 34.000
VERTICAL
GEOMETRY

HORIZONTAL
GEOMETRY

DESIGN SURFACE
LEVELS

EXISTING SURFACE
LEVELS

CHAINAGE

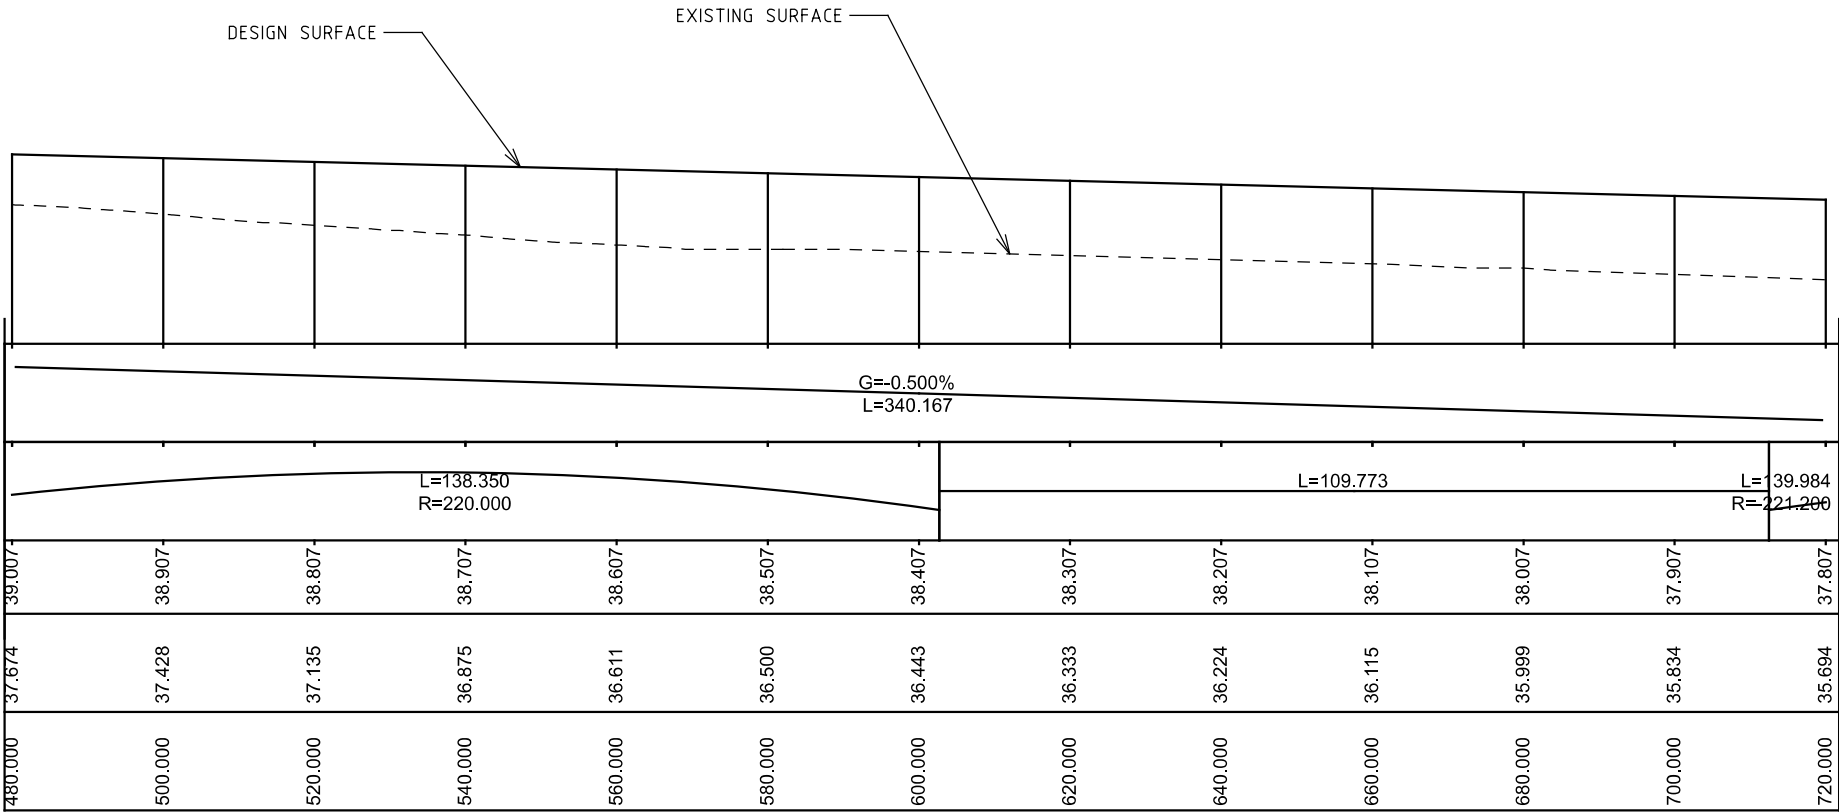

LONGITUDINAL SECTION RD-01 – CASEY FIELDS BLVD
H 1:1000 V 1:200

FINAL

				GENERAL NOTES	 Member of the Surbana Jurong Group	DESIGNED A GREENWOOD		 Victorian Planning Authority	CROSSKELL PSP VICTORIAN PLANNING AUTHORITY					
						APPROVED J MACKIE			LONGITUDINAL SECTION RD-01 - CASEY FIELDS BLVD - SHEET 3					
C	JM	26.07.24	CHANGES BASED ON STAKEHOLDER FEEDBACK											
B	JM	01.05.24	FINAL CONCEPT DESIGN											
A	JM	22.01.24	DRAFT CONCEPT DESIGN											
ISSUE	APP'D	DATE	AMENDMENT			CAT: PROJ: FILE: 30043407--5003.dgn		SCALE OF METRES HOR 0 10 20 VER 0 2 4		FILE NO. 30043407	CONTRACT NO. -	SHEET NO. -	DRAWING NO. -5003	ISSUE C

23/08/2024 Default
5:37:36 PM 30043407--5004.dgn

ISSUE	APP'D	DATE	AMENDMENT
C	JM	26.07.24	CHANGES BASED ON STAKEHOLDER FEEDBACK
B	JM	01.05.24	FINAL CONCEPT DESIGN
A	JM	22.01.24	DRAFT CONCEPT DESIGN

GENERAL NOTES



DESIGNED
A GREENWOOD

APPROVED
J MACKIE

CAT:
PROJ:
FILE: 30043407--5004.dgn





SCALE OF METRES
HOR 0 10 20
VER 0 2 4

CROSSKELL PSP
VICTORIAN PLANNING AUTHORITY

LONGITUDINAL SECTION
RD-01 - CASEY FIELDS BLVD - SHEET 4

FILE NO. 30043407	CONTRACT NO. -	SHEET NO. -	DRAWING NO. -5004	ISSUE C
----------------------	-------------------	----------------	----------------------	------------

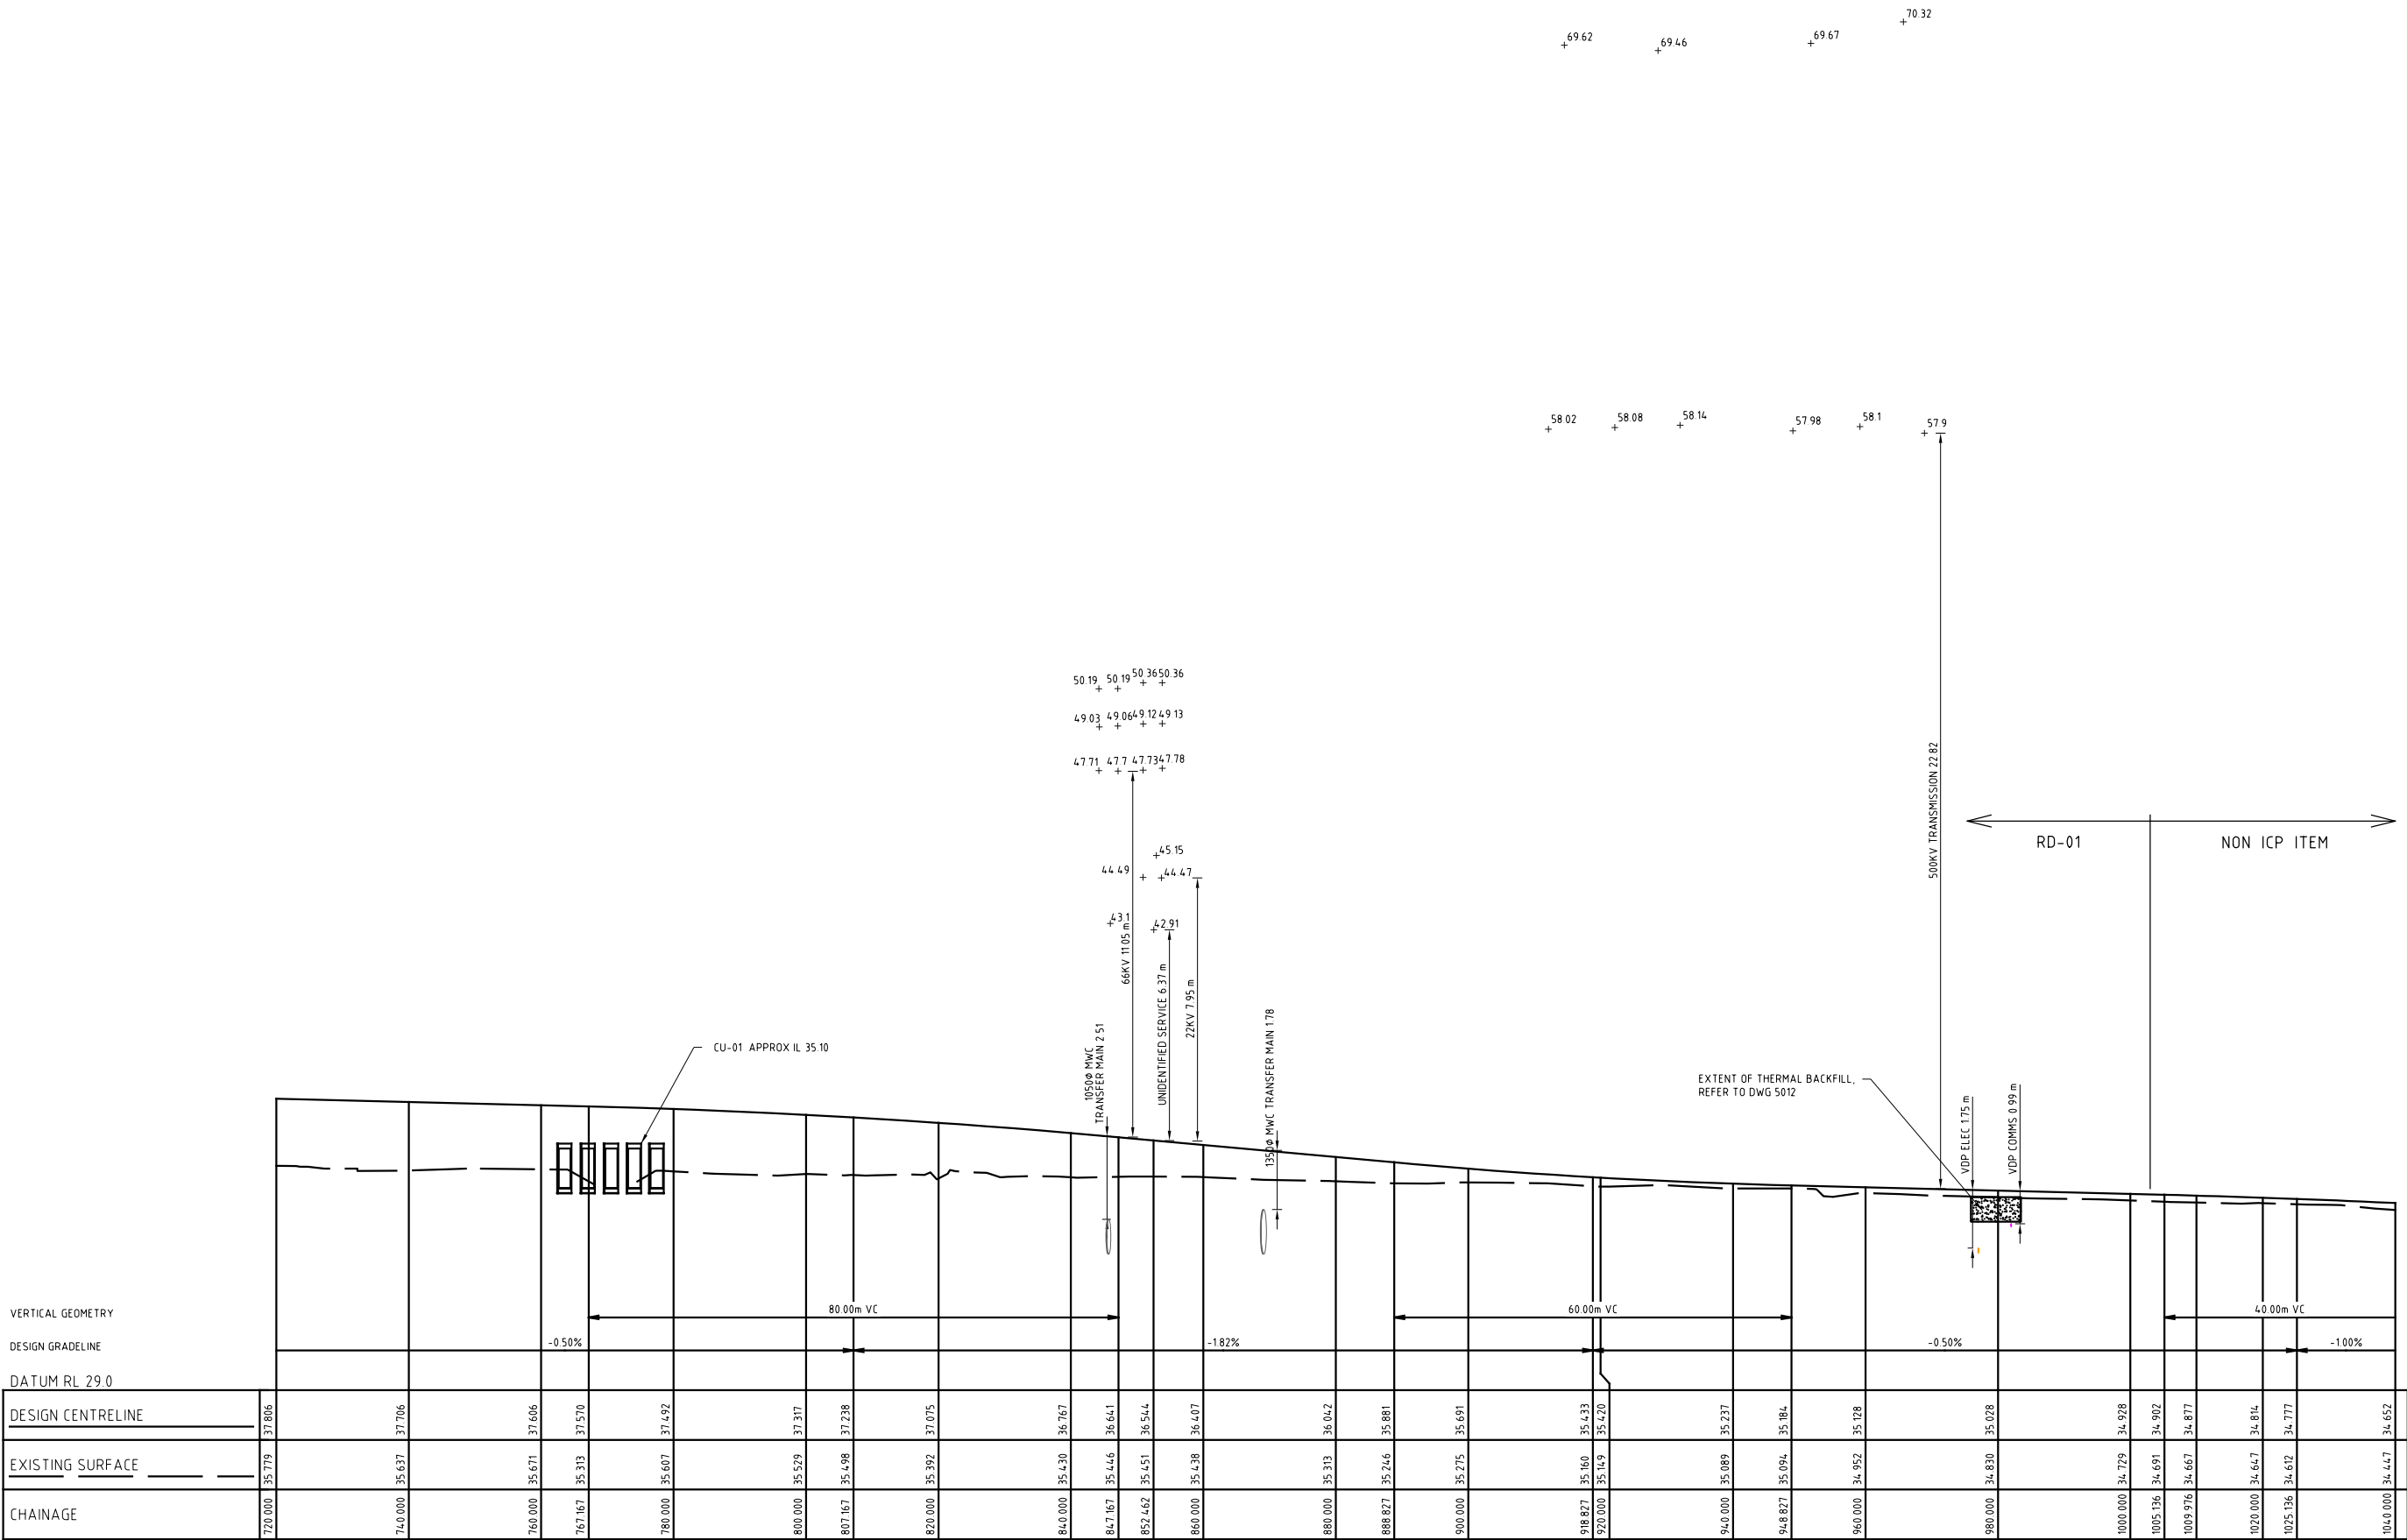


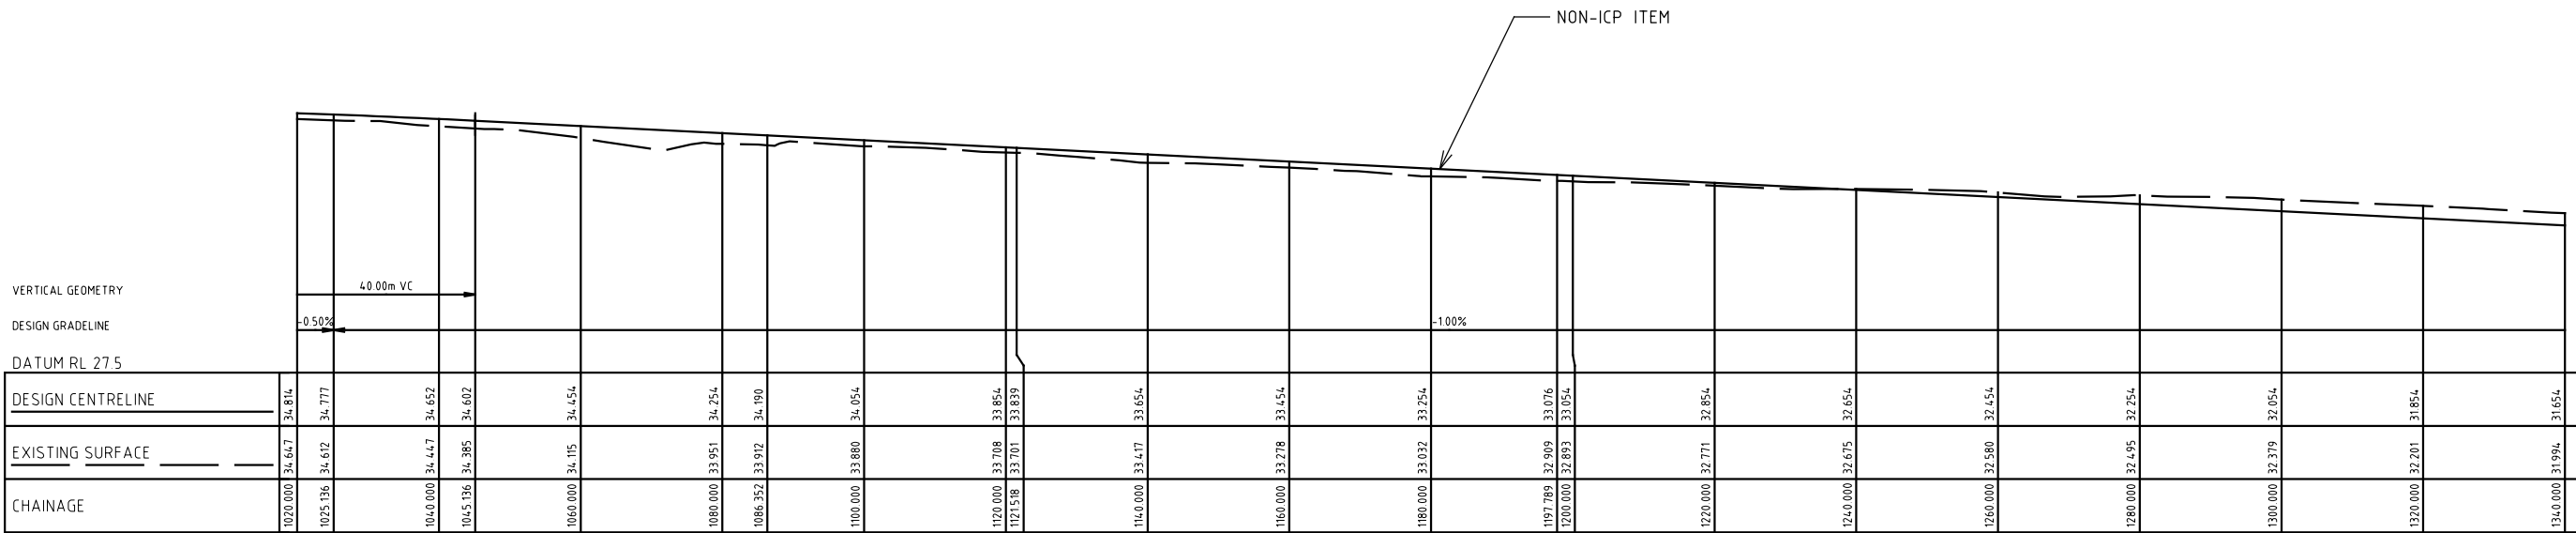

LONGITUDINAL SECTION RD-01 - CASEY FIELDS BLVD

FINAL

				GENERAL NOTES	 Member of the Surbana Jurong Group	DESIGNED A GREENWOOD		 Victorian Planning Authority	CROSSKELL PSP VICTORIAN PLANNING AUTHORITY				
C	JM	26.07.24	CHANGES BASED ON STAKEHOLDER FEEDBACK			APPROVED J MACKIE			LONGITUDINAL SECTION RD-01 - CASEY FIELDS BLVD - SHEET 5				
B	JM	01.05.24	FINAL CONCEPT DESIGN						FILE NO. 30043407				
A	JM	22.01.24	DRAFT CONCEPT DESIGN						CONTRACT NO. -				
ISSUE	APP'D	DATE	AMENDMENT			CAT: PROJ: FILE: 30043407--5005.dgn			SCALE OF METRES HOR 0 10 20 VER 0 2 4		SHEET NO. -		
								DRAWING NO. -5005					
								ISSUE C					

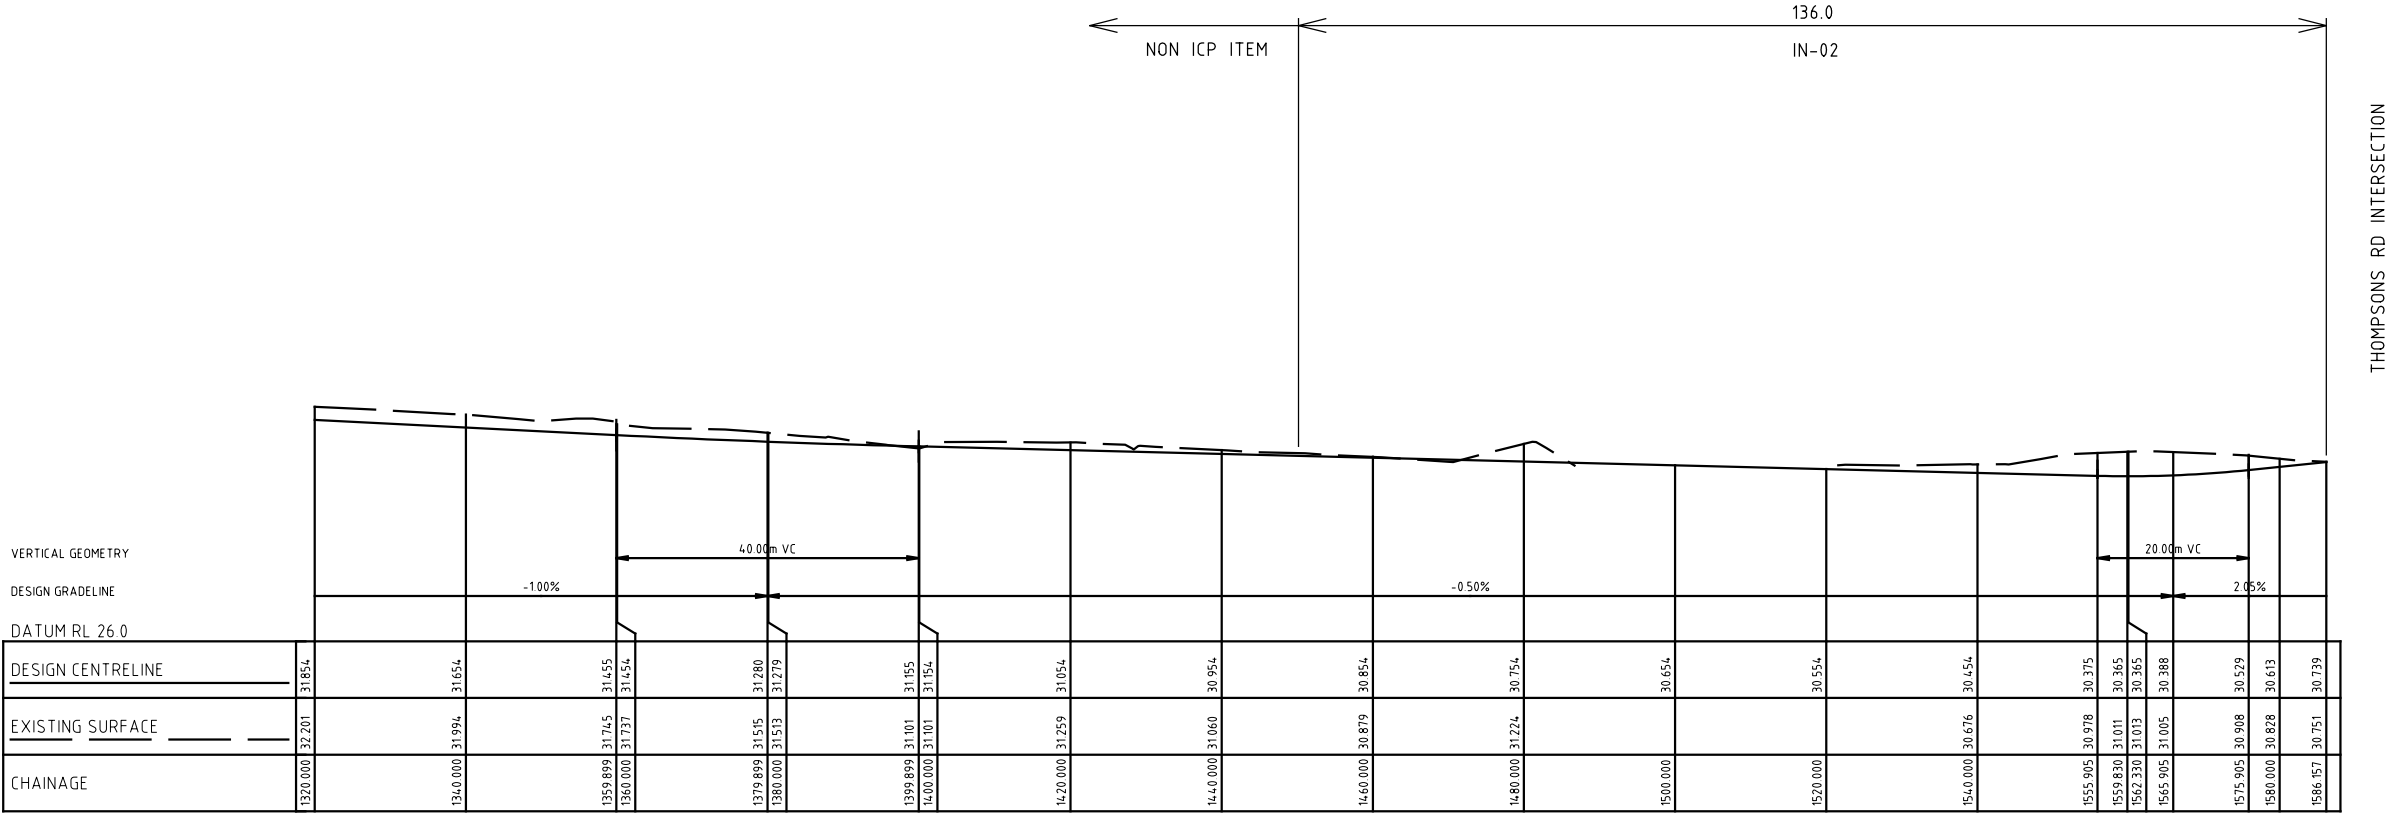

LONGITUNDIAL SECTION RD-01 - CASEY FIELDS BLVD

FINAL

				GENERAL NOTES	 Member of the Surbana Jurong Group	DESIGNED A GREENWOOD		 Victorian Planning Authority	CROSSKELL PSP VICTORIAN PLANNING AUTHORITY				
						APPROVED J MACKIE			LONGITUDINAL SECTION RD-01 - CASEY FIELDS BLVD - SHEET 6				
B	JM	26.07.24	CHANGES BASED ON STAKEHOLDER FEEDBACK			 SCALE OF METRES HOR 0 10 20 VER 0 2 4			FILE NO. 30043407				
A	JM	01.05.24	FINAL CONCEPT DESIGN						CONTRACT NO. -				
ISSUE	APP'D	DATE	AMENDMENT						SHEET NO. -				
									DRAWING NO. -5006				
						ISSUE B							


RL 34.000
VERTICAL
GEOMETRY

HORIZONTAL
GEOMETRY

DESIGN SURFACE
LEVELS

EXISTING SURFACE
LEVELS

CHAINAGE

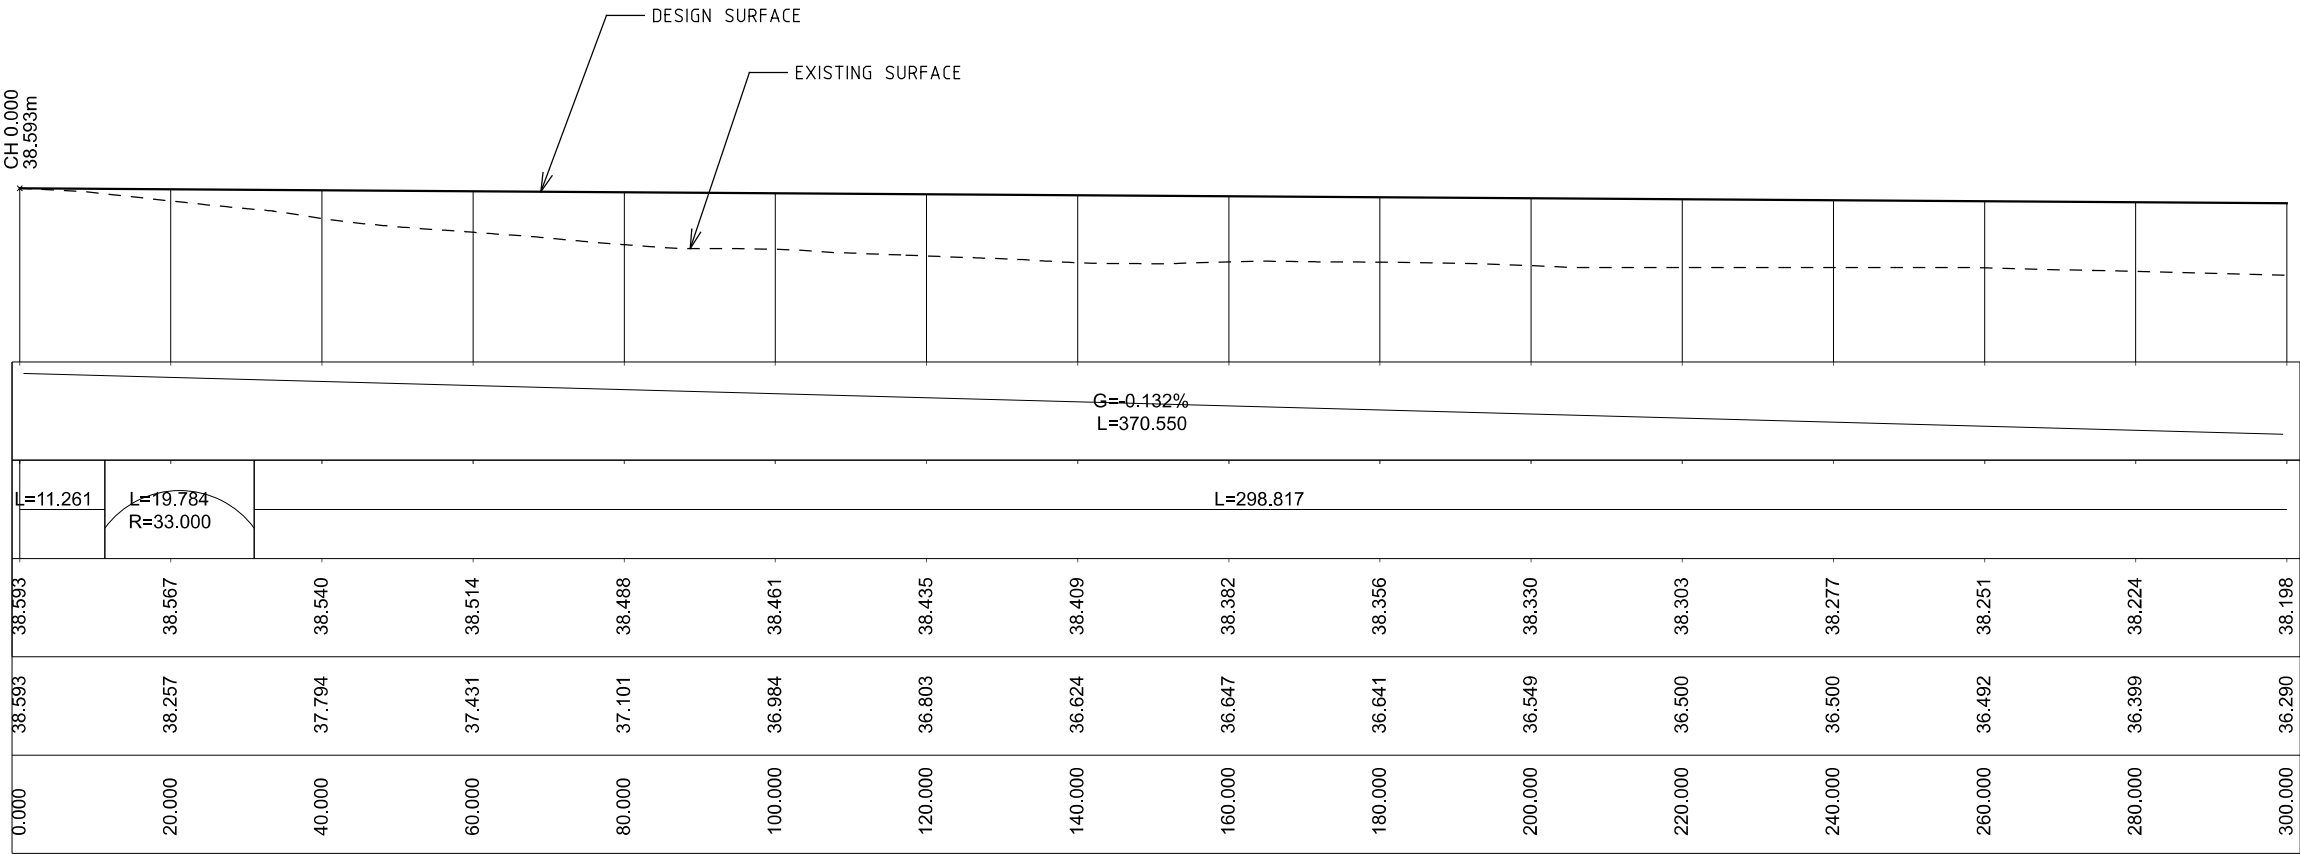

LONGITUDINAL SECTION – SUP-01-1
H 1:1000 V 1:200

FINAL

				GENERAL NOTES	 Member of the Surbana Jurong Group	DESIGNED A GREENWOOD		 Victorian Planning Authority	CROSSKELL PSP VICTORIAN PLANNING AUTHORITY						
						APPROVED J MACKIE			LONGITUDINAL SECTION SUP-01 – SHARED USE PATH – SHEET 1						
B	JM	26.07.24	CHANGES BASED ON STAKEHOLDER FEEDBACK			CAT: PROJ: FILE: 30043407--5007.dgn			SCALE OF METRES HOR 0 10 20 VER 0 2 4		FILE NO. 30043407	CONTRACT NO. -	SHEET NO. -	DRAWING NO. -5007	ISSUE B
A	JM	01.05.24	FINAL CONCEPT DESIGN												
ISSUE	APP'D	DATE	AMENDMENT												


RL 34.000
VERTICAL
GEOMETRY

HORIZONTAL
GEOMETRY

DESIGN SURFACE
LEVELS

EXISTING SURFACE
LEVELS

CHAINAGE

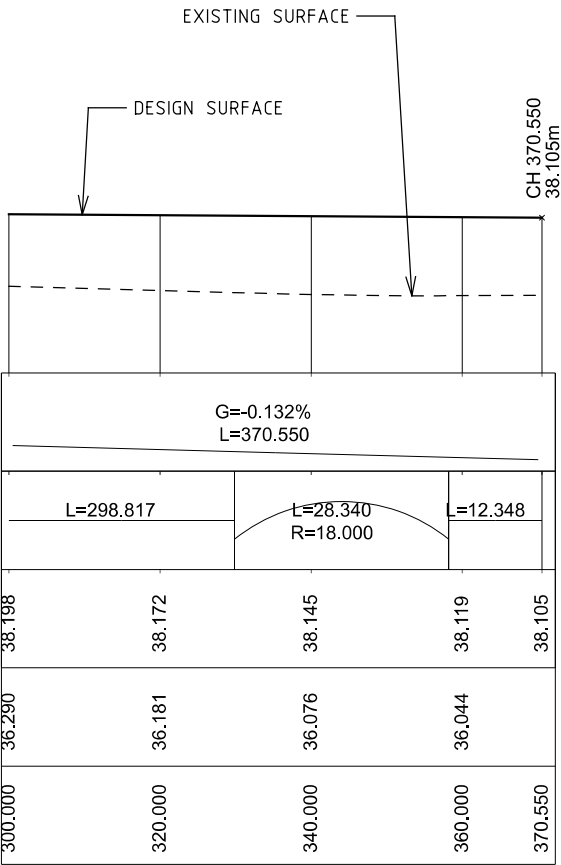

LONGITUDINAL SECTION – SUP–01–1
H 1:1000 V 1:200

FINAL

				GENERAL NOTES	 Member of the Surbana Jurong Group	DESIGNED A GREENWOOD	 Victorian Planning Authority	CROSSKELL PSP VICTORIAN PLANNING AUTHORITY				
								LONGITUDINAL SECTION SUP-01 - SHARED USE PATH - SHEET 2				
B	JM	26.07.24	CHANGES BASED ON STAKEHOLDER FEEDBACK			APPROVED J MACKIE		FILE NO.	CONTRACT NO.	SHEET NO.	DRAWING NO.	ISSUE
A	JM	01.05.24	FINAL CONCEPT DESIGN			CAT: PROJ: FILE: 30043407--5008.dgn		30043407	-	-	-5008	B
ISSUE	APP'D	DATE	AMENDMENT			SCALE OF METRES HOR 0 10 20 VER 0 2 4						


RL 31.000
VERTICAL
GEOMETRY

HORIZONTAL
GEOMETRY

DESIGN SURFACE
LEVELS

EXISTING SURFACE
LEVELS

CHAINAGE

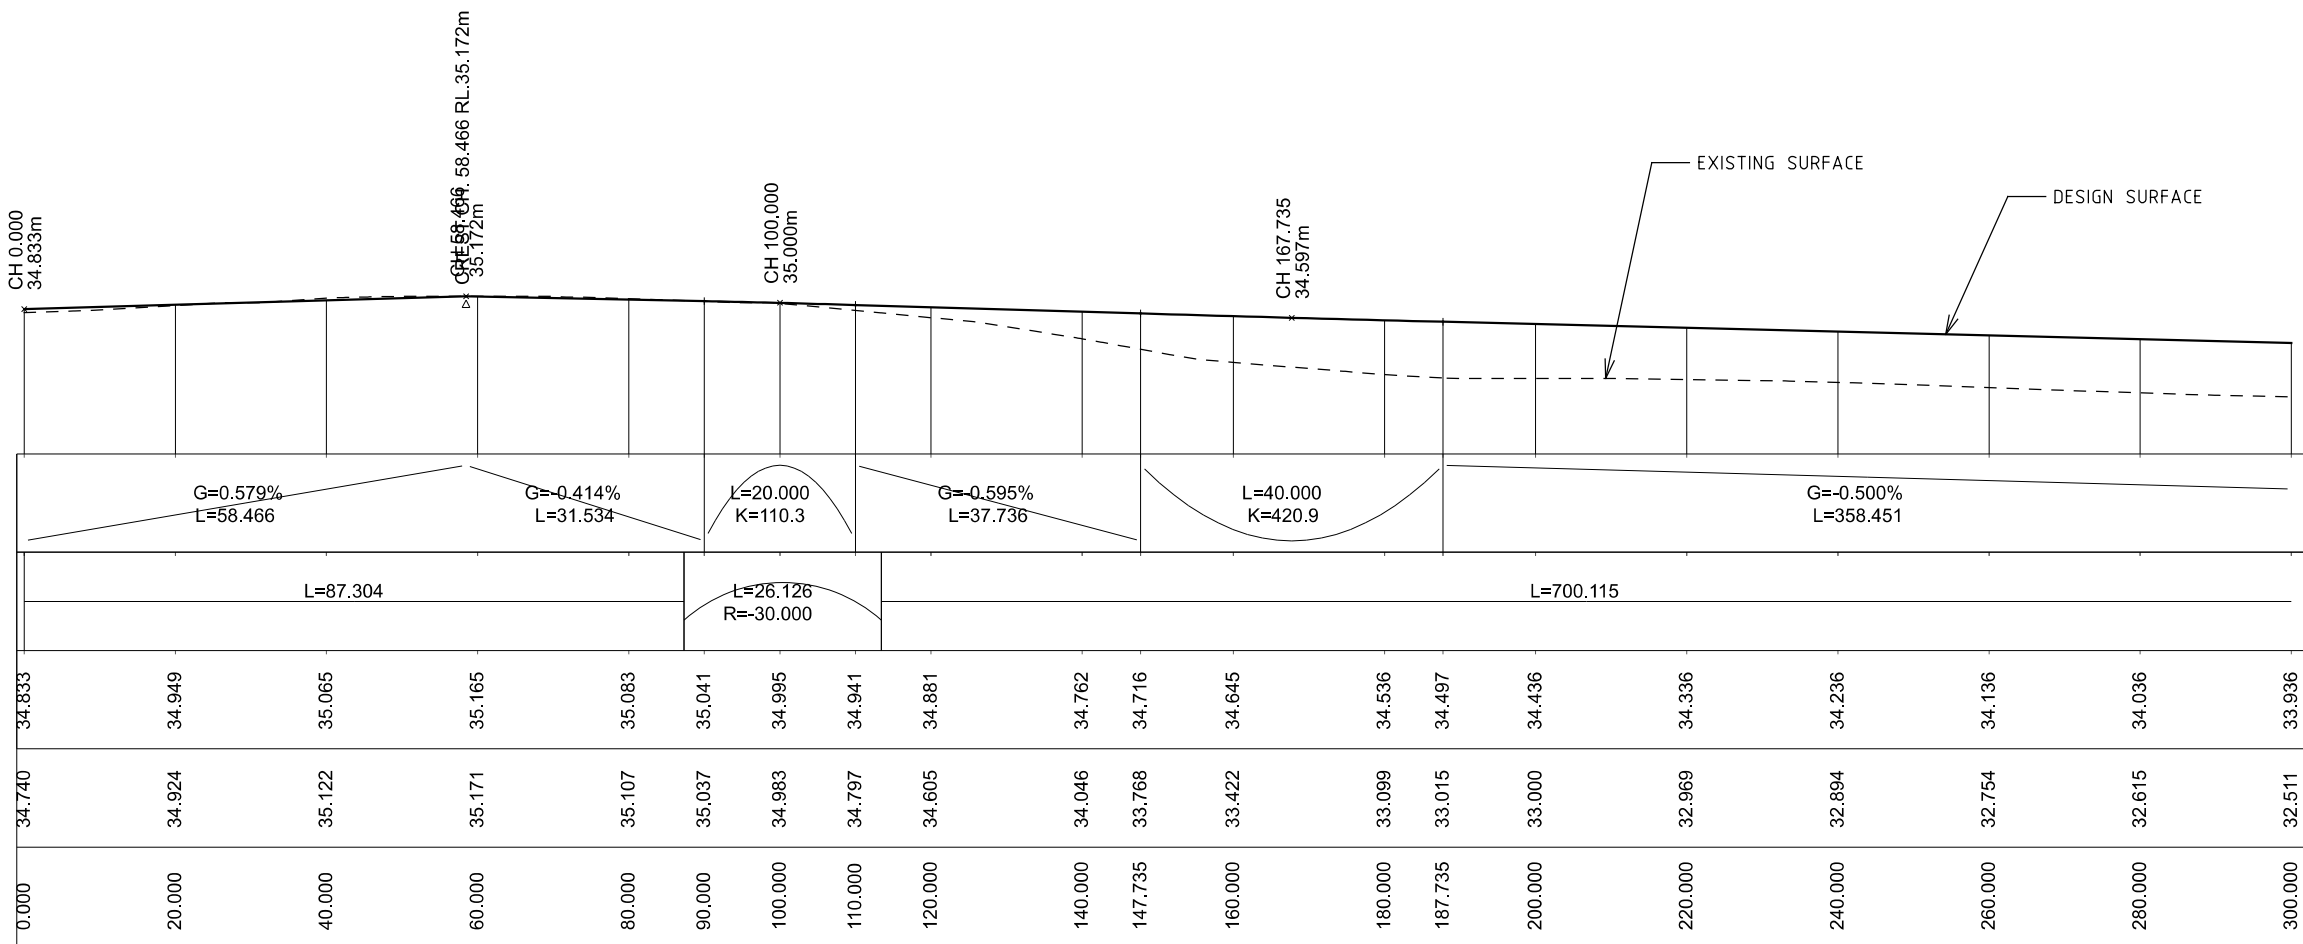

LONGITUDINAL SECTION – SUP-01-2
H 1:1000 V 1:200

FINAL

				GENERAL NOTES	 Member of the Surbana Jurong Group	DESIGNED A GREENWOOD		 Victorian Planning Authority	CROSSKELL PSP VICTORIAN PLANNING AUTHORITY						
						APPROVED J MACKIE			LONGITUDINAL SECTION SUP-01 - SHARED USE PATH - SHEET 3						
B	JM	26.07.24	CHANGES BASED ON STAKEHOLDER FEEDBACK			CAT: PROJ: FILE: 30043407--5009.dgn			SCALE OF METRES HOR 0 10 20 VER 0 2 4		FILE NO. 30043407	CONTRACT NO. -	SHEET NO. -	DRAWING NO. -5009	ISSUE B
A	JM	01.05.24	FINAL CONCEPT DESIGN												
ISSUE	APP'D	DATE	AMENDMENT												


RL 29.000
VERTICAL
GEOMETRY

HORIZONTAL
GEOMETRY

DESIGN SURFACE
LEVELS

EXISTING SURFACE
LEVELS


CHAINAGE

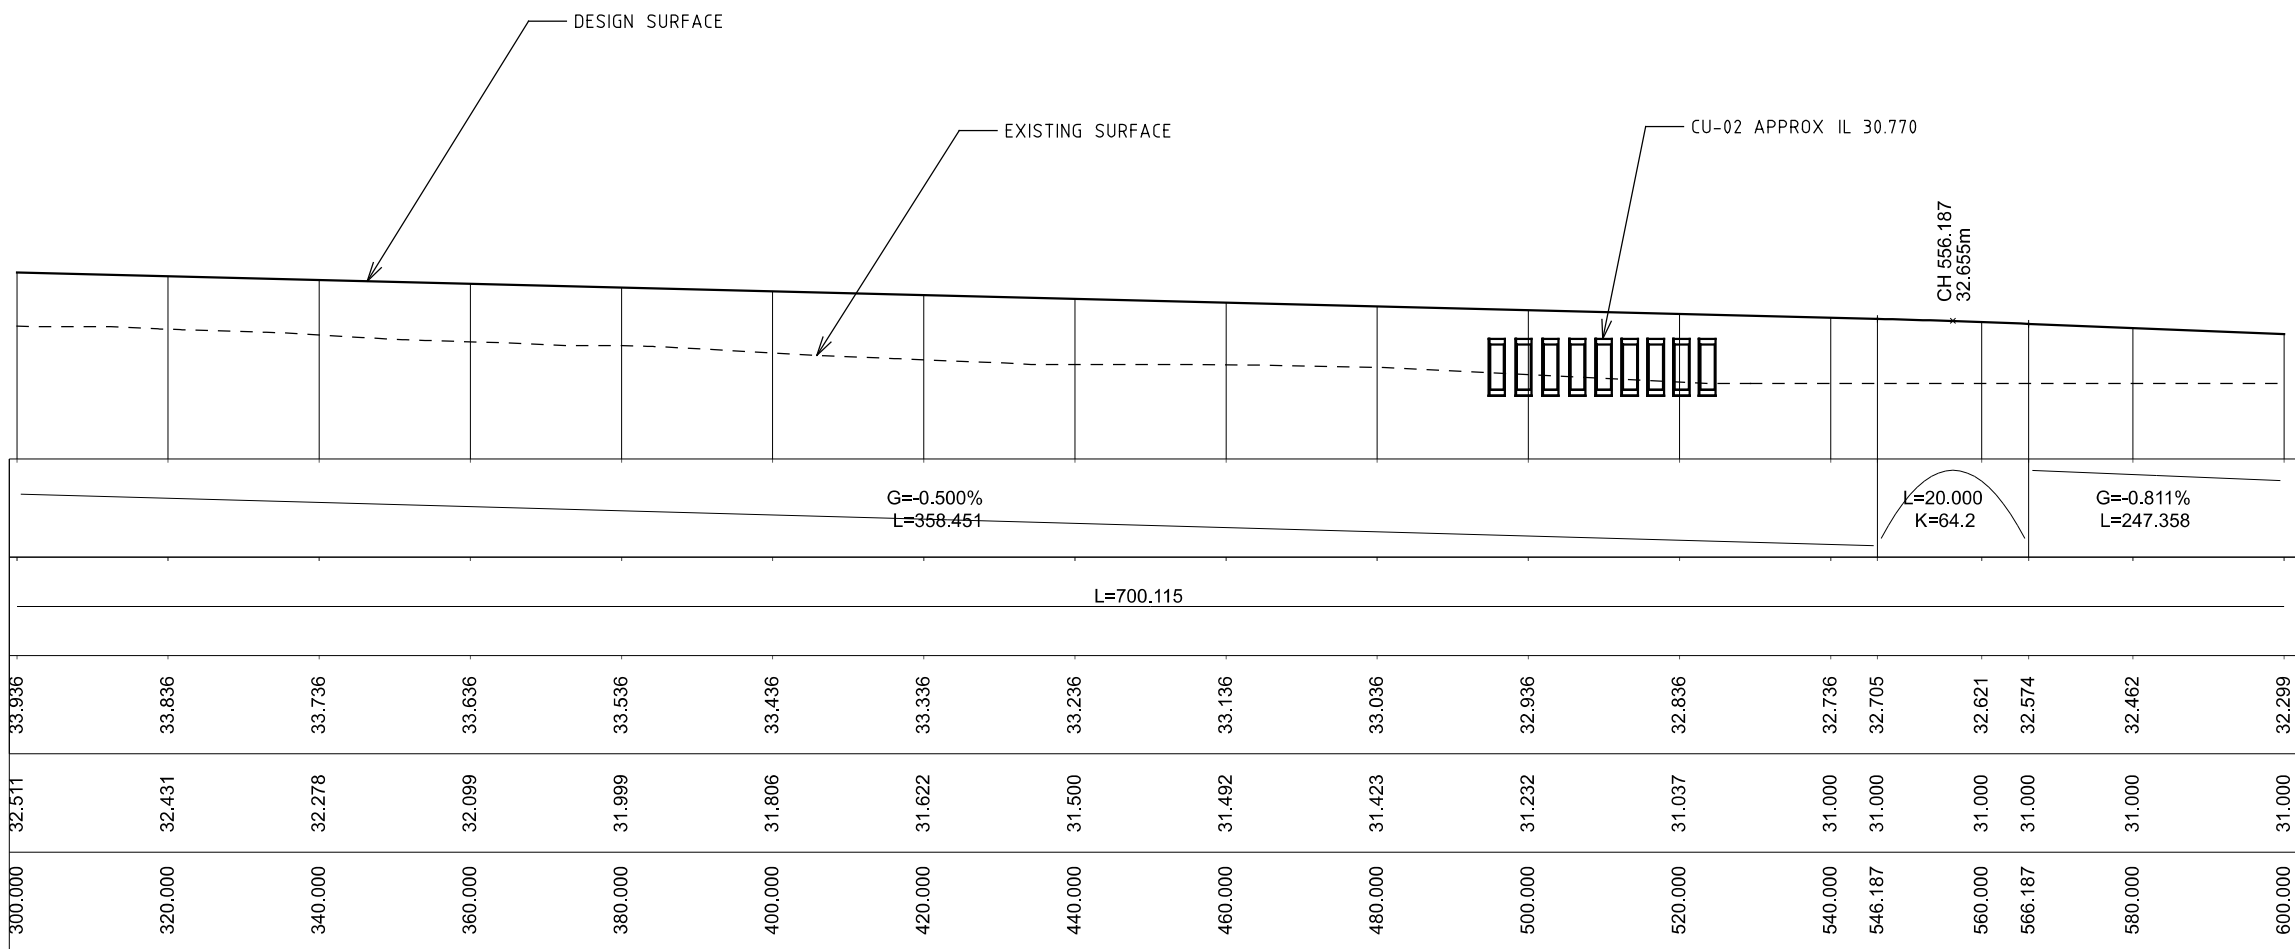

LONGITUDINAL SECTION – SUP-01-2
H 1:1000 V 1:200

FINAL

				GENERAL NOTES	 Member of the Surbana Jurong Group	DESIGNED A GREENWOOD		 Victorian Planning Authority	CROSSKELL PSP VICTORIAN PLANNING AUTHORITY							
						APPROVED J MACKIE			LONGITUDINAL SECTION SUP-01 – SHARED USE PATH – SHEET 4							
						CAT: PROJ: FILE: 30043407--5010.dgn			SCALE OF METRES HOR 0 10 20 VER 0 2 4		FILE NO. 30043407	CONTRACT NO. -	SHEET NO. -	DRAWING NO. -5010	ISSUE B	
B	JM	26.07.24	CHANGES BASED ON STAKEHOLDER FEEDBACK													
A	JM	01.05.24	FINAL CONCEPT DESIGN													
ISSUE	APP'D	DATE	AMENDMENT													

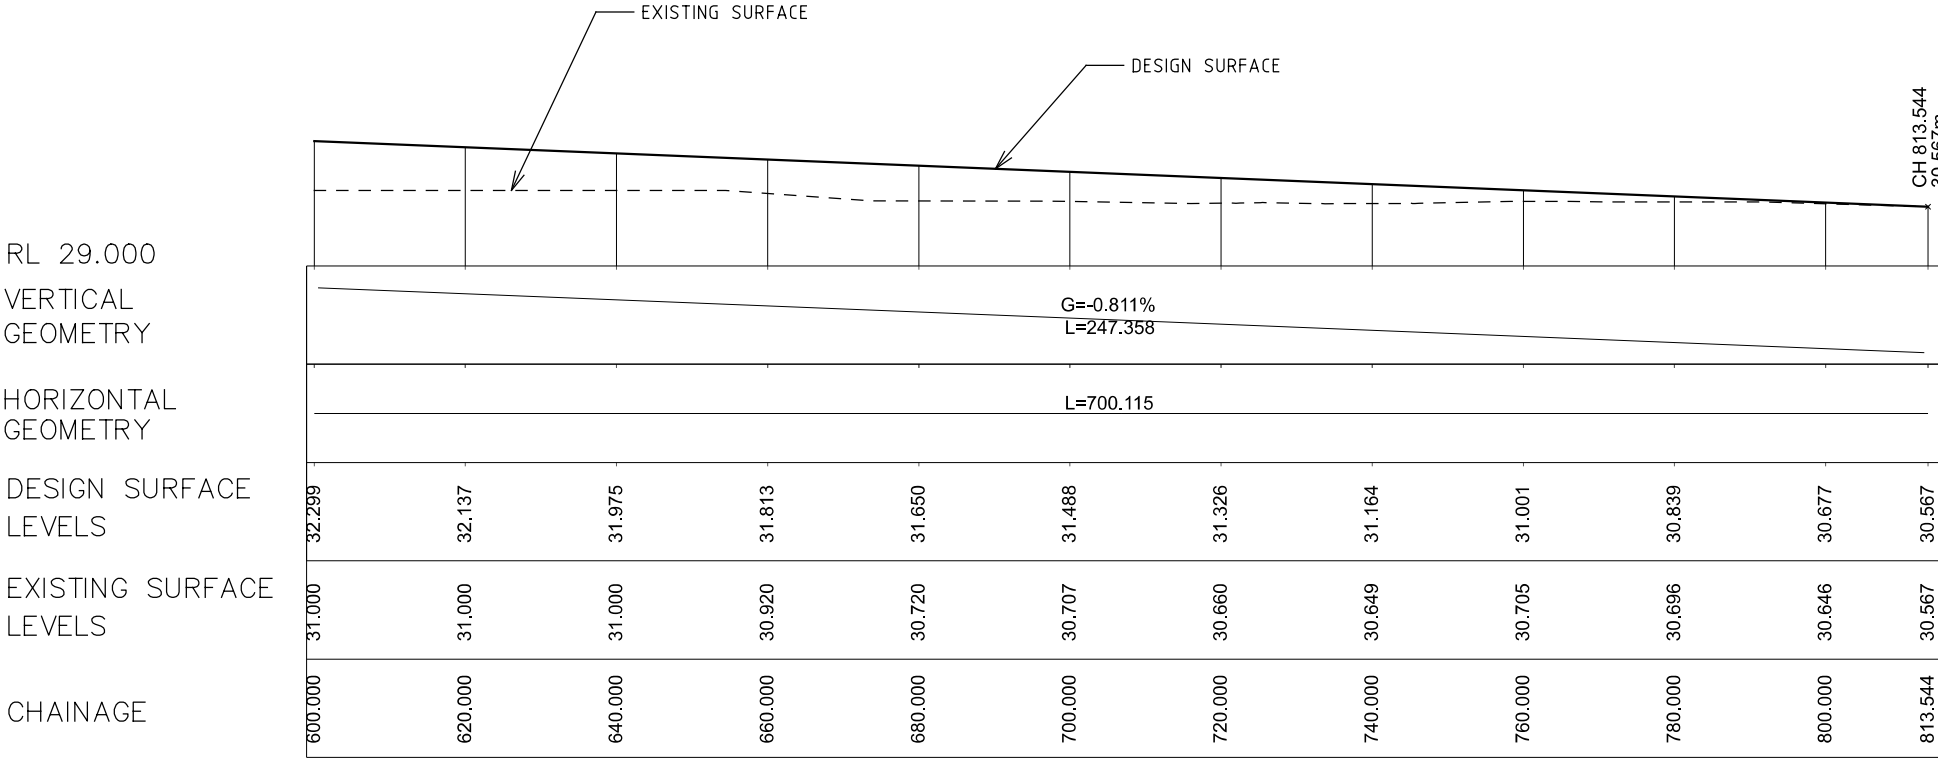

LONGITUDINAL SECTION – SUP-01-2
H 1:1000 V 1:200

FINAL

				GENERAL NOTES	 Member of the Surbana Jurong Group	DESIGNED A GREENWOOD		 Victorian Planning Authority	CROSSKELL PSP VICTORIAN PLANNING AUTHORITY								
						APPROVED J MACKIE			LONGITUDINAL SECTION SUP-01 – SHARED USE PATH – SHEET 5								
						CAT: PROJ: FILE: 30043407--5011.dgn				SCALE OF METRES HOR 0 10 20 VER 0 2 4		FILE NO. 30043407	CONTRACT NO. -	SHEET NO. -	DRAWING NO. -5011	ISSUE B	
B	JM	26.07.24	CHANGES BASED ON STAKEHOLDER FEEDBACK														
A	JM	01.05.24	FINAL CONCEPT DESIGN														
ISSUE	APP'D	DATE	AMENDMENT														

23/08/2024 Default
5:37:38 PM 30043407--5012.dgn

B	JM	26.07.24	CHANGES BASED ON STAKEHOLDER FEEDBACK
A	JM	01.05.24	FINAL CONCEPT DESIGN
ISSUE	APP'D	DATE	AMENDMENT

GENERAL NOTES



DESIGNED
A GREENWOOD

APPROVED
J MACKIE

CAT:
PROJ:
FILE: 30043407--5012.dgn




SCALE OF METRES
HOR 0 2 4
VER 0 2 4

CROSSKELL PSP
VICTORIAN PLANNING AUTHORITY

PAVEMENT AND TYPICAL DETAILS
VDP CROSSING DETAIL

FILE NO.	CONTRACT NO.	SHEET NO.	DRAWING NO.	ISSUE
30043407	-	-	-5012	B



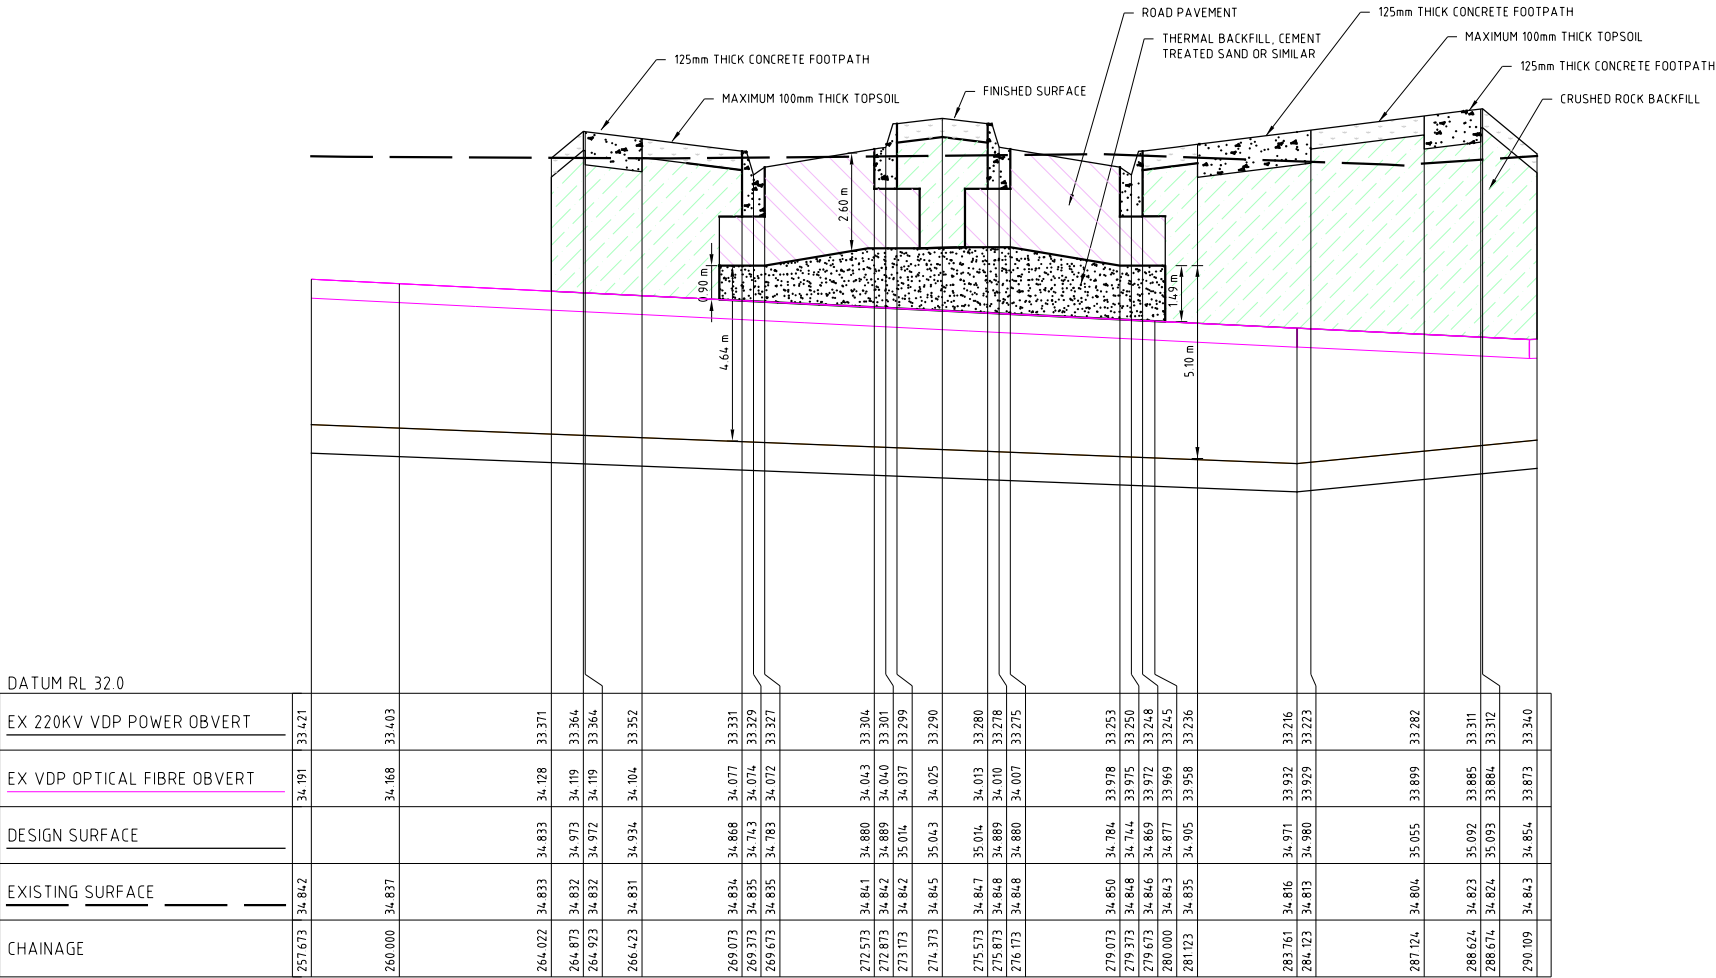


RD-01 VDP
CROSSING SECTION A

FINAL

PROPOSED CONSTRUCTION METHODOLOGY


- 1. EXCAVATE EASEMENT CROSSING DOWN TO EXISTING POLYMERIC PROTECTIVE TILES ABOVE VDP CABLES. EXISTING POLYMERIC TILES AND BACKFILL BELOW TO REMAIN UNTOUCHED
- 2. IN TRAFFICABLE AREAS BACKFILL WITH CEMENT TREATED SAND OR SIMILAR THERMAL BACKFILL TO ROAD PAVEMENT SUBGRADE LEVEL
- 3. IN NON TRAFFICABLE AREAS BACKFILL WITH CRUSHED ROCK

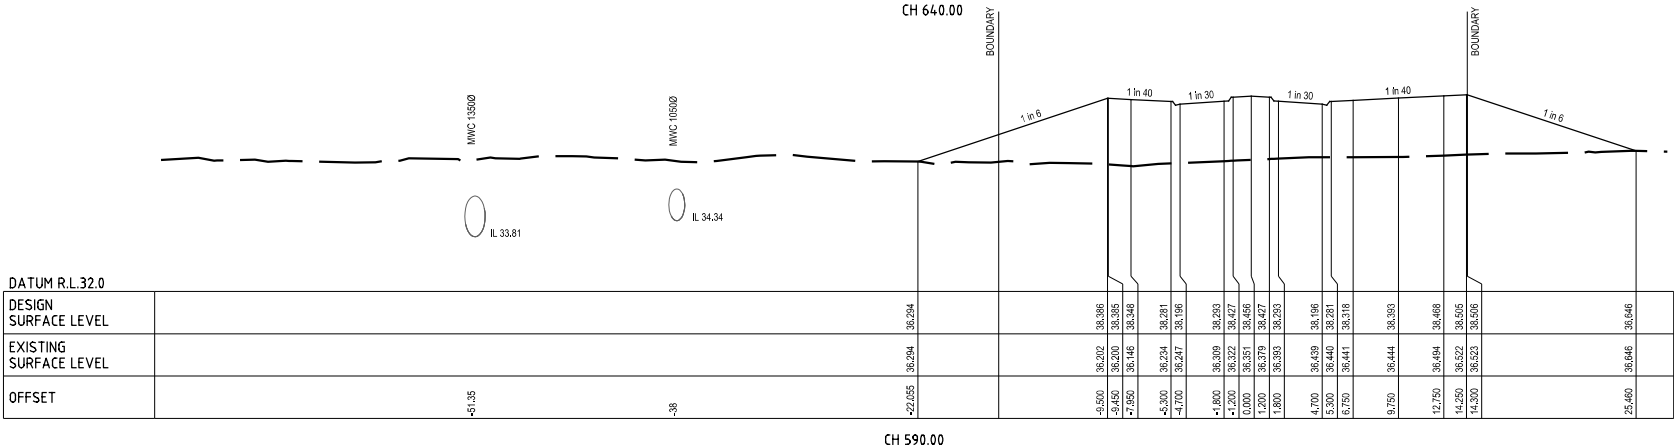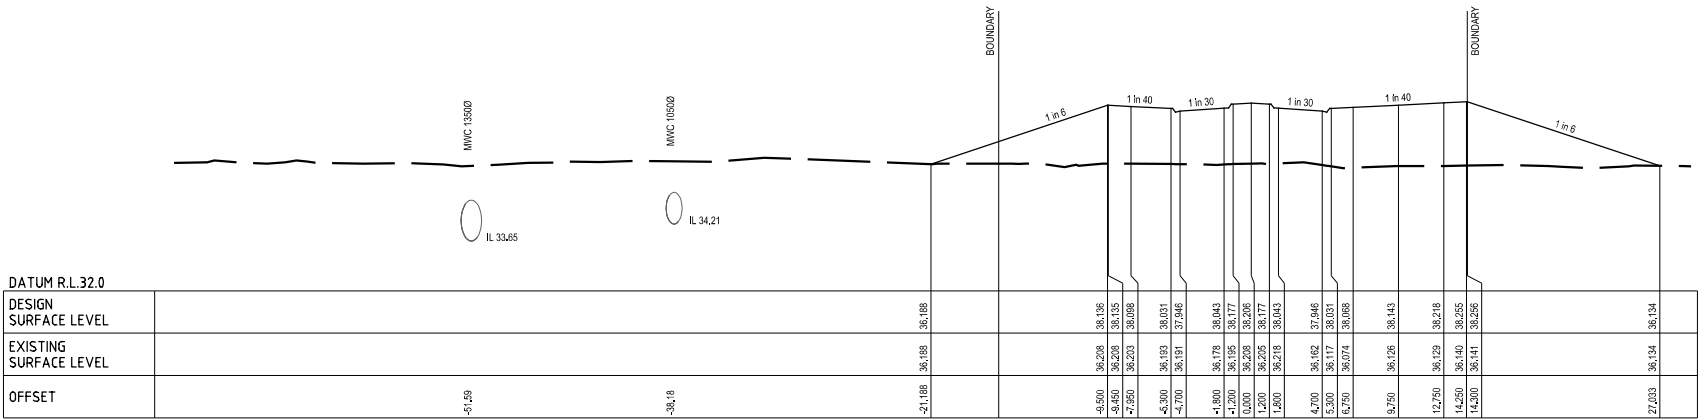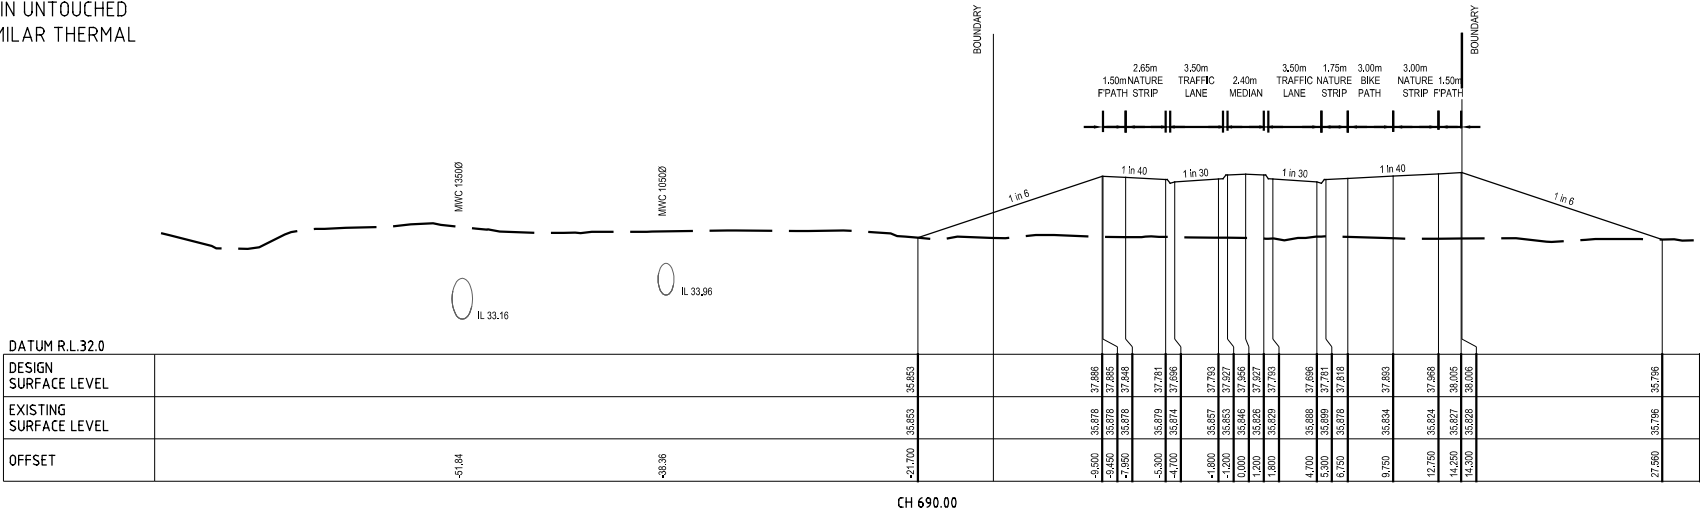


RD-01 CROSS SECTIONS
ADJACENT TO MW PIPELINES

FINAL

				GENERAL NOTES	 Member of the Surbana Jurong Group	DESIGNED A GREENWOOD	 Victorian Planning Authority	CROSSKELL PSP VICTORIAN PLANNING AUTHORITY						
						APPROVED J MACKIE		CROSS SECTION RD-01 ADJACENT TO MW PIPELINES						
								CAT:	SCALE OF METRES HOR 0 5 10 VER 0 2.5 5	FILE NO.	CONTRACT NO.	SHEET NO.	DRAWING NO.	ISSUE
B	JM	26.07.24	CHANGES BASED ON STAKEHOLDER FEEDBACK					PROJ:		30043407	-	-	-5013	B
A	JM	01.05.24	FINAL CONCEPT DESIGN					FILE: 30043407--5013.dgn						
ISSUE	APP'D	DATE	AMENDMENT											

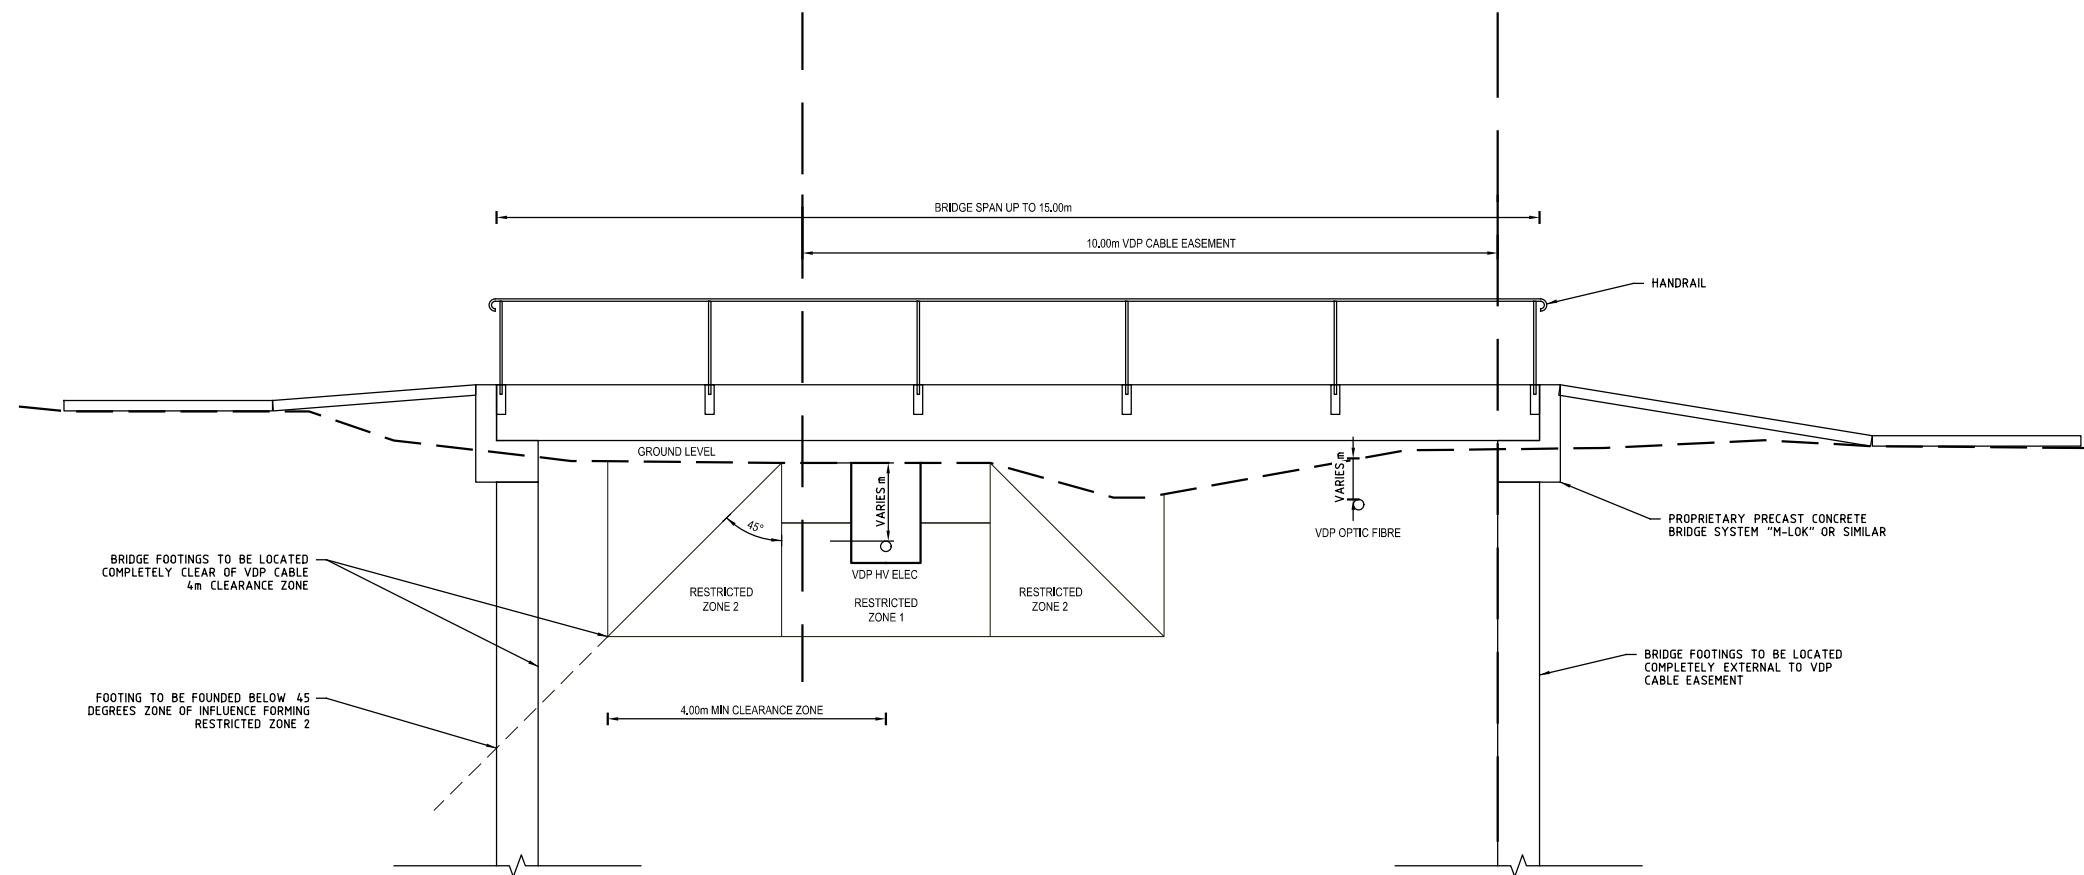

INDICATIVE SHARED PATH TYPICAL SECTIONS
N.T.S

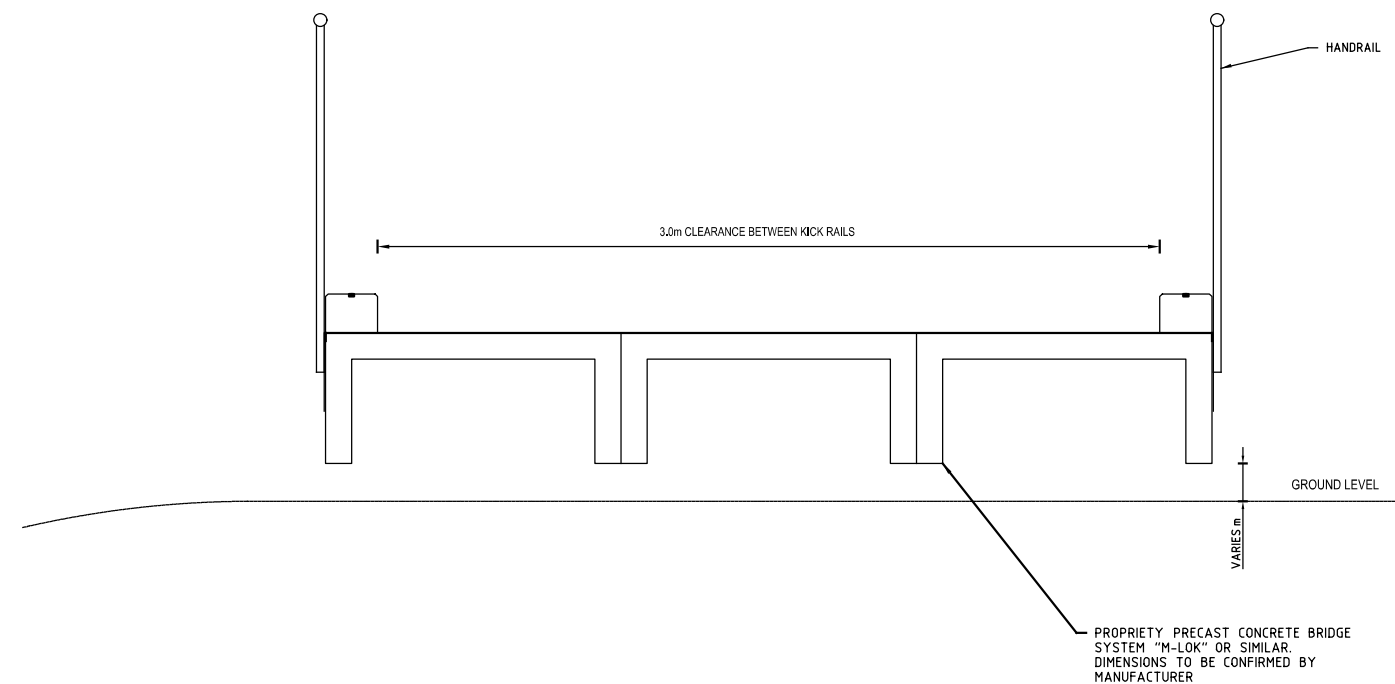

INDICATIVE SHARED PATH ELEVATION
N.T.S

FINAL

ISSUE	APP'D	DATE	AMENDMENT
B	JM	26.07.24	CHANGES BASED ON STAKEHOLDER FEEDBACK
A	JM	01.05.24	FINAL CONCEPT DESIGN

GENERAL NOTES



Member of the Surbana Jurong Group

DESIGNED
A GREENWOOD

APPROVED
J MACKIE

CAT:
PROJ:
FILE: 30043407--5014.dgn

SCALE OF METRES

HOR
VER



Victorian Planning Authority

FILE NO.
30043407

CONTRACT NO.
-


SHEET NO.
-

DRAWING NO.
-5014


ISSUE
B

CROSSKELL PSP
VICTORIAN PLANNING AUTHORITY

TYPICAL DETAILS (SUP-03, SUP-04, SUP-05)
SHARED USE PATH VDP CROSSING

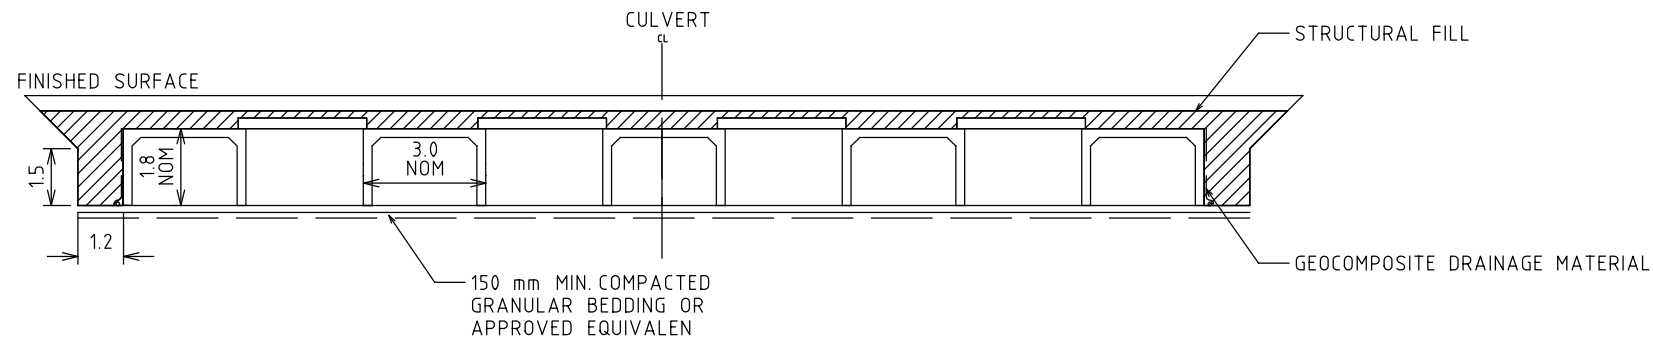



SECTION ELEVATION
CULVERT CU-01 B-B

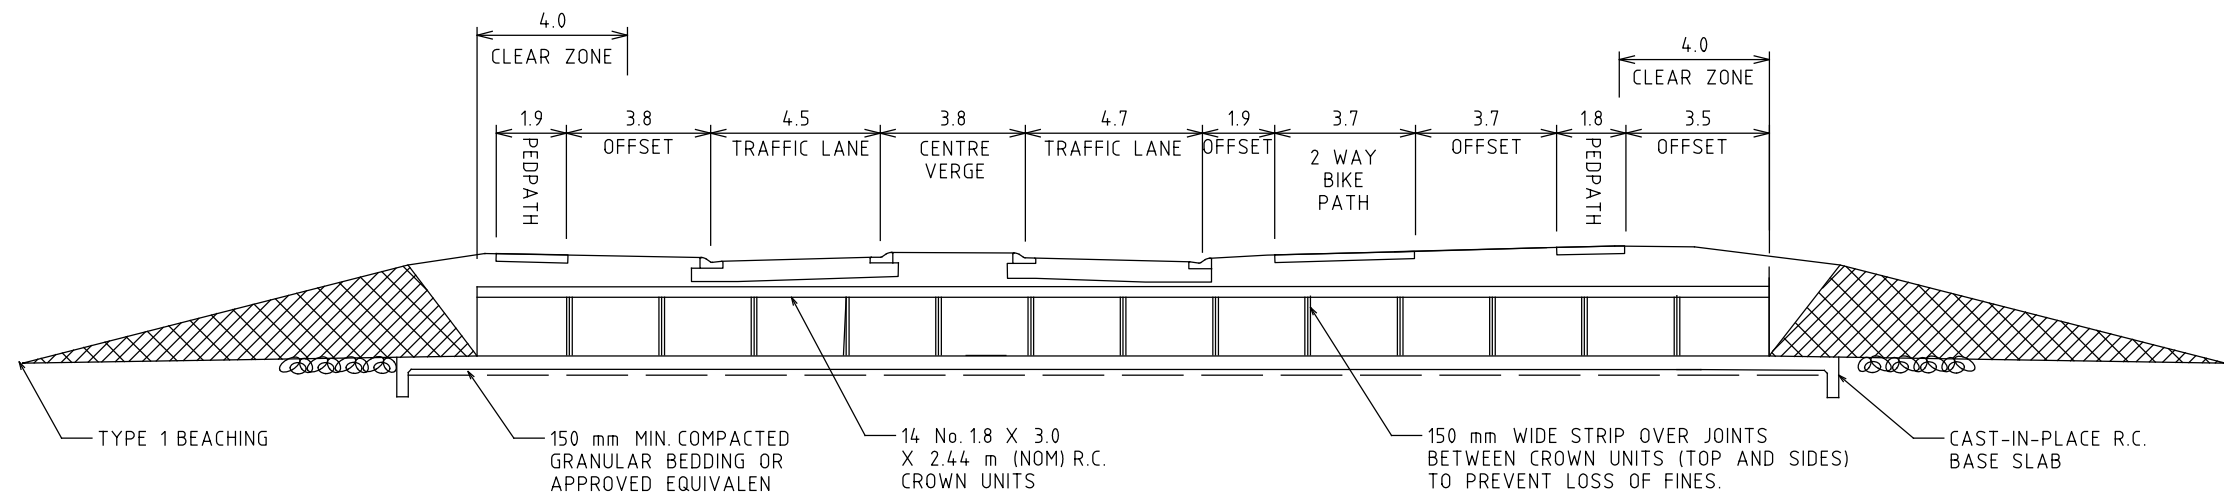

SIDE ELEVATION
CULVERT CU-01 A-A

FINAL

				GENERAL NOTES	 Member of the Surbana Jurong Group	DESIGNED A GREENWOOD		 Victorian Planning Authority	CROSSKELL PSP VICTORIAN PLANNING AUTHORITY						
						APPROVED J MACKIE			BOX CULVERT 1800 X 3000 TYPICAL DETAILS (CU-01)						
B	JM	26.07.24	CHANGES BASED ON STAKEHOLDER FEEDBACK												
A	JM	01.05.25	FINAL CONCEPT DESIGN												
ISSUE	APP'D	DATE	AMENDMENT			CAT: PROJ: FILE: 30043407--5015.dgn			SCALE OF METRES HOR 0 2 4 VER 0 2 4		FILE NO. 30043407	CONTRACT NO. -	SHEET NO. -	DRAWING NO. -5015	ISSUE B

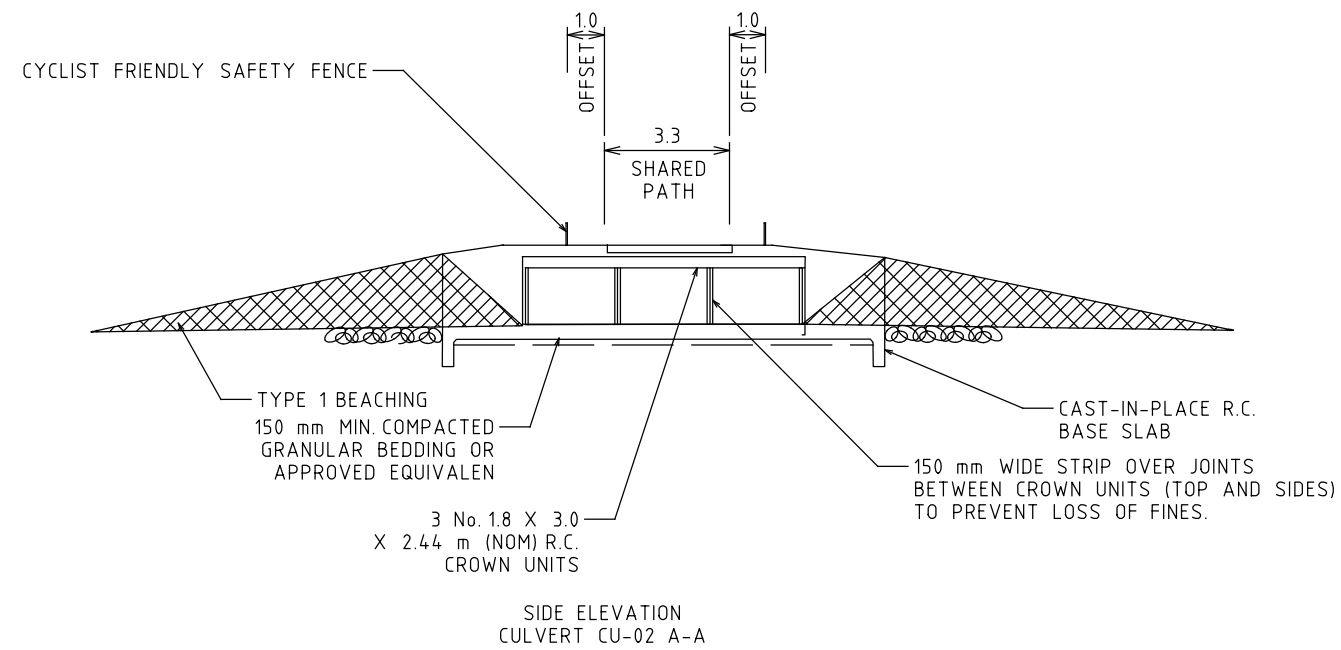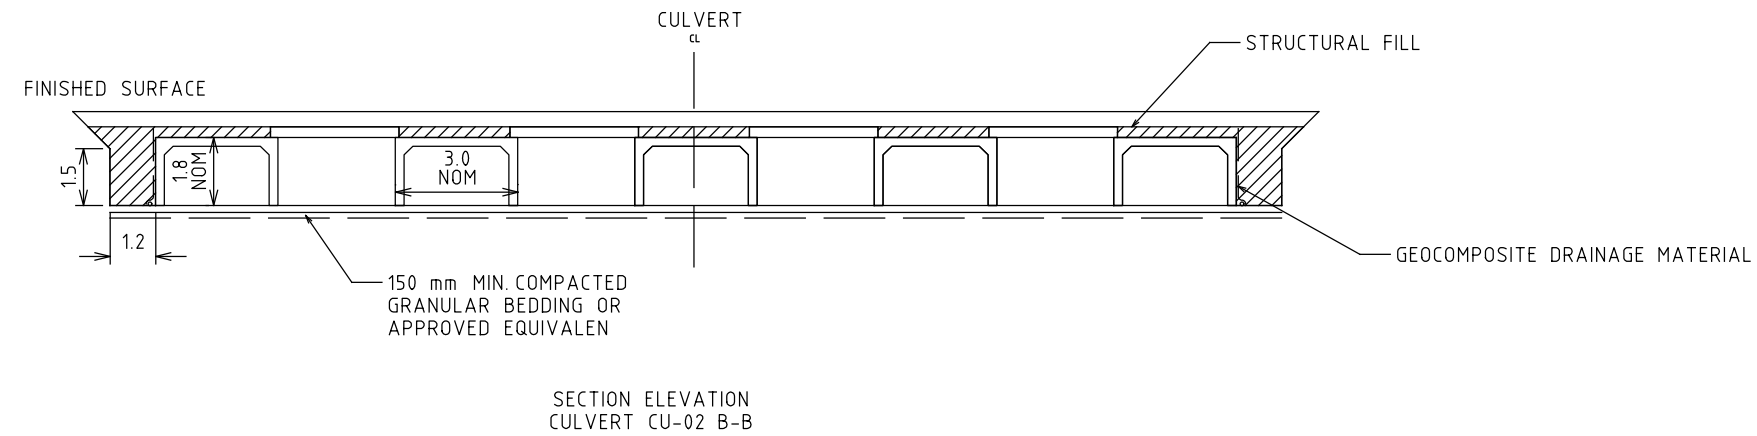

FINAL

ISSUE	APP'D	DATE	AMENDMENT
B	JM	26.07.24	CHANGES BASED ON STAKEHOLDER FEEDBACK
A	JM	01.05.26	FINAL CONCEPT DESIGN


GENERAL NOTES

 Member of the Surlana Jurong Group


DESIGNED A GREENWOOD
APPROVED J MACKIE
CAT: PROJ: FILE: 30043407--5016.dgn

 Victorian Planning Authority
SCALE OF METRES HOR 0 2 4 VER 0 2 4

CROSSKELL PSP VICTORIAN PLANNING AUTHORITY				
BOX CULVERT 1800 X 3000 TYPICAL DETAILS (CU-02)				
FILE NO. 30043407	CONTRACT NO. -	SHEET NO. -	DRAWING NO. -5016	ISSUE B

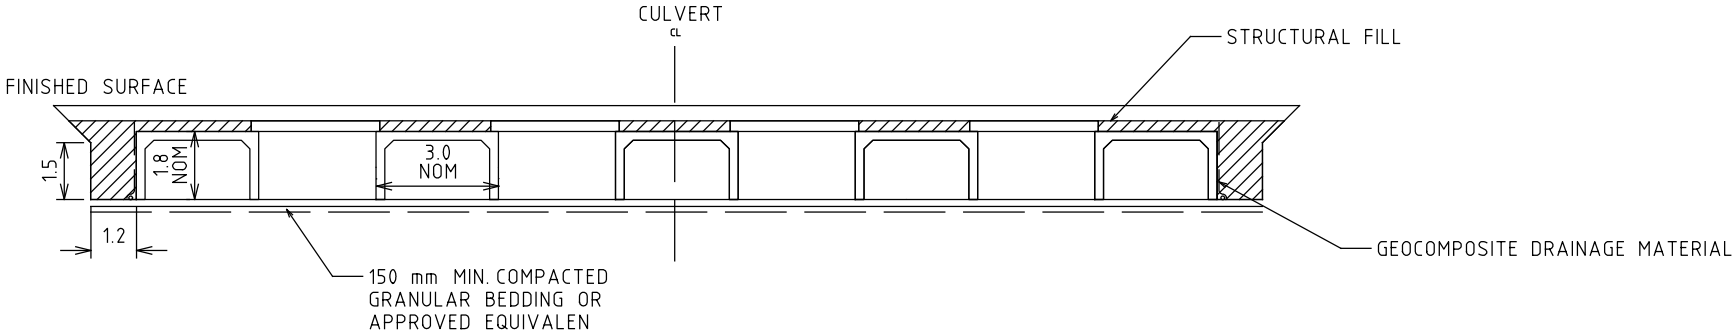

SECTION ELEVATION
CULVERT CU-03 B-B

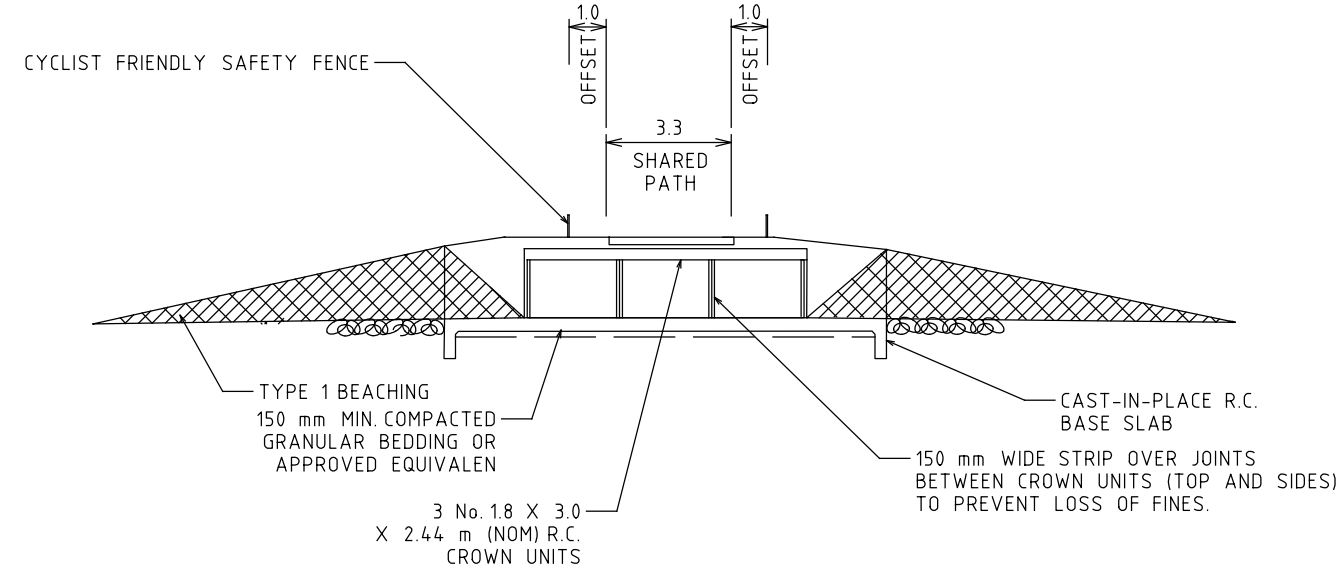

SIDE ELEVATION
CULVERT CU-03 A-A

FINAL

				GENERAL NOTES	 Member of the Surbana Jurong Group	DESIGNED A GREENWOOD		 Victorian Planning Authority	CROSSKELL PSP VICTORIAN PLANNING AUTHORITY							
						APPROVED J MACKIE			BOX CULVERT 1800 X 3000 TYPICAL DETAILS (CU-03)							
						CAT: PROJ: FILE: 30043407--5017.dgn			SCALE OF METRES HOR 0 2 4 VER 0 2 4		FILE NO. 30043407	CONTRACT NO. -	SHEET NO. -	DRAWING NO. -5017	ISSUE B	
B	JM	26.07.24	CHANGES BASED ON STAKEHOLDER FEEDBACK													
A	JM	01.05.27	FINAL CONCEPT DESIGN													
ISSUE	APP'D	DATE	AMENDMENT													