
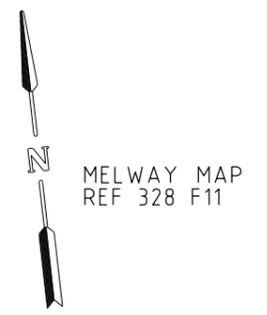


BUCKLEYS ROAD

120.0m LEFT AND THROUGH LANE (INCLUDING 20.0m TAPER)

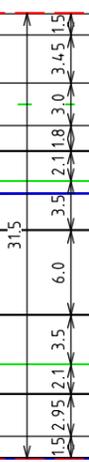

PRELIMINARY PLAN
FOR DISCUSSION
PURPOSES ONLY

WARNING
BEWARE OF UNDERGROUND SERVICES
The locations of underground services shown are approximate only and their exact position should be proven on site.

FOR CONTINUATION REFER TO SHEET 2

DATE: 01/02/2026
MODEL: G23398-01-04
FILE: P:\Synergy\Projects\GRP2\GRP23398\03-Drawings\G23398-01-00.dgn

| ISSUE | ISSUE DESCRIPTION | DESIGNER | CHECKED/APPROVED | ISSUE DATE |
|-------|-------------------|----------|------------------|------------|
| A | INITIAL ISSUE | T. HO | J.P (RPE7856) | DD/MM/YY |
| B | UPDATED BASE FILE | T. HO | J.P (RPE7856) | 6-Feb-26 |

GENERAL NOTES
 1 ALL DIMENSIONS ARE TO FACE OF KERB & CHANNEL
 2 BUCKLEYS ROAD (PROPOSED SPEED ZONE 60km/h)
 CONNECTOR ROAD (PROPOSED SPEED ZONE 60km/h)
 3 ALL PROPOSED FOOTPATHS AND PRAM CROSSINGS ARE TO BE CONSTRUCTED WITH TACTILE GROUND SURFACE INDICATORS TO DDA COMPLIANCE GUIDELINES REFER TO AS 1428.4-2009


DESIGNED
T. HO
 CHECKED/APPROVED
J. PLACE
 FILE NAME
G23398-01-00.dgn

Traffix Group
 Level 28, 459 Collins Street
 Melbourne, Victoria 3000
 +61 3 9822 2888
 www.traffixgroup.com.au

BUCKLEYS ROAD / PROPOSED CONNECTOR
MERRIMU
 MOORABOOL SHIRE CITY COUNCIL
IN-04 CONCEPT LAYOUT PLAN


SCALE 1:500 (A3) 0 2.5 5 7.5 10
 SHEET No. 1/4
 DWG No. G23398-01-04

FOR CONTINUATION REFER TO SHEET 4

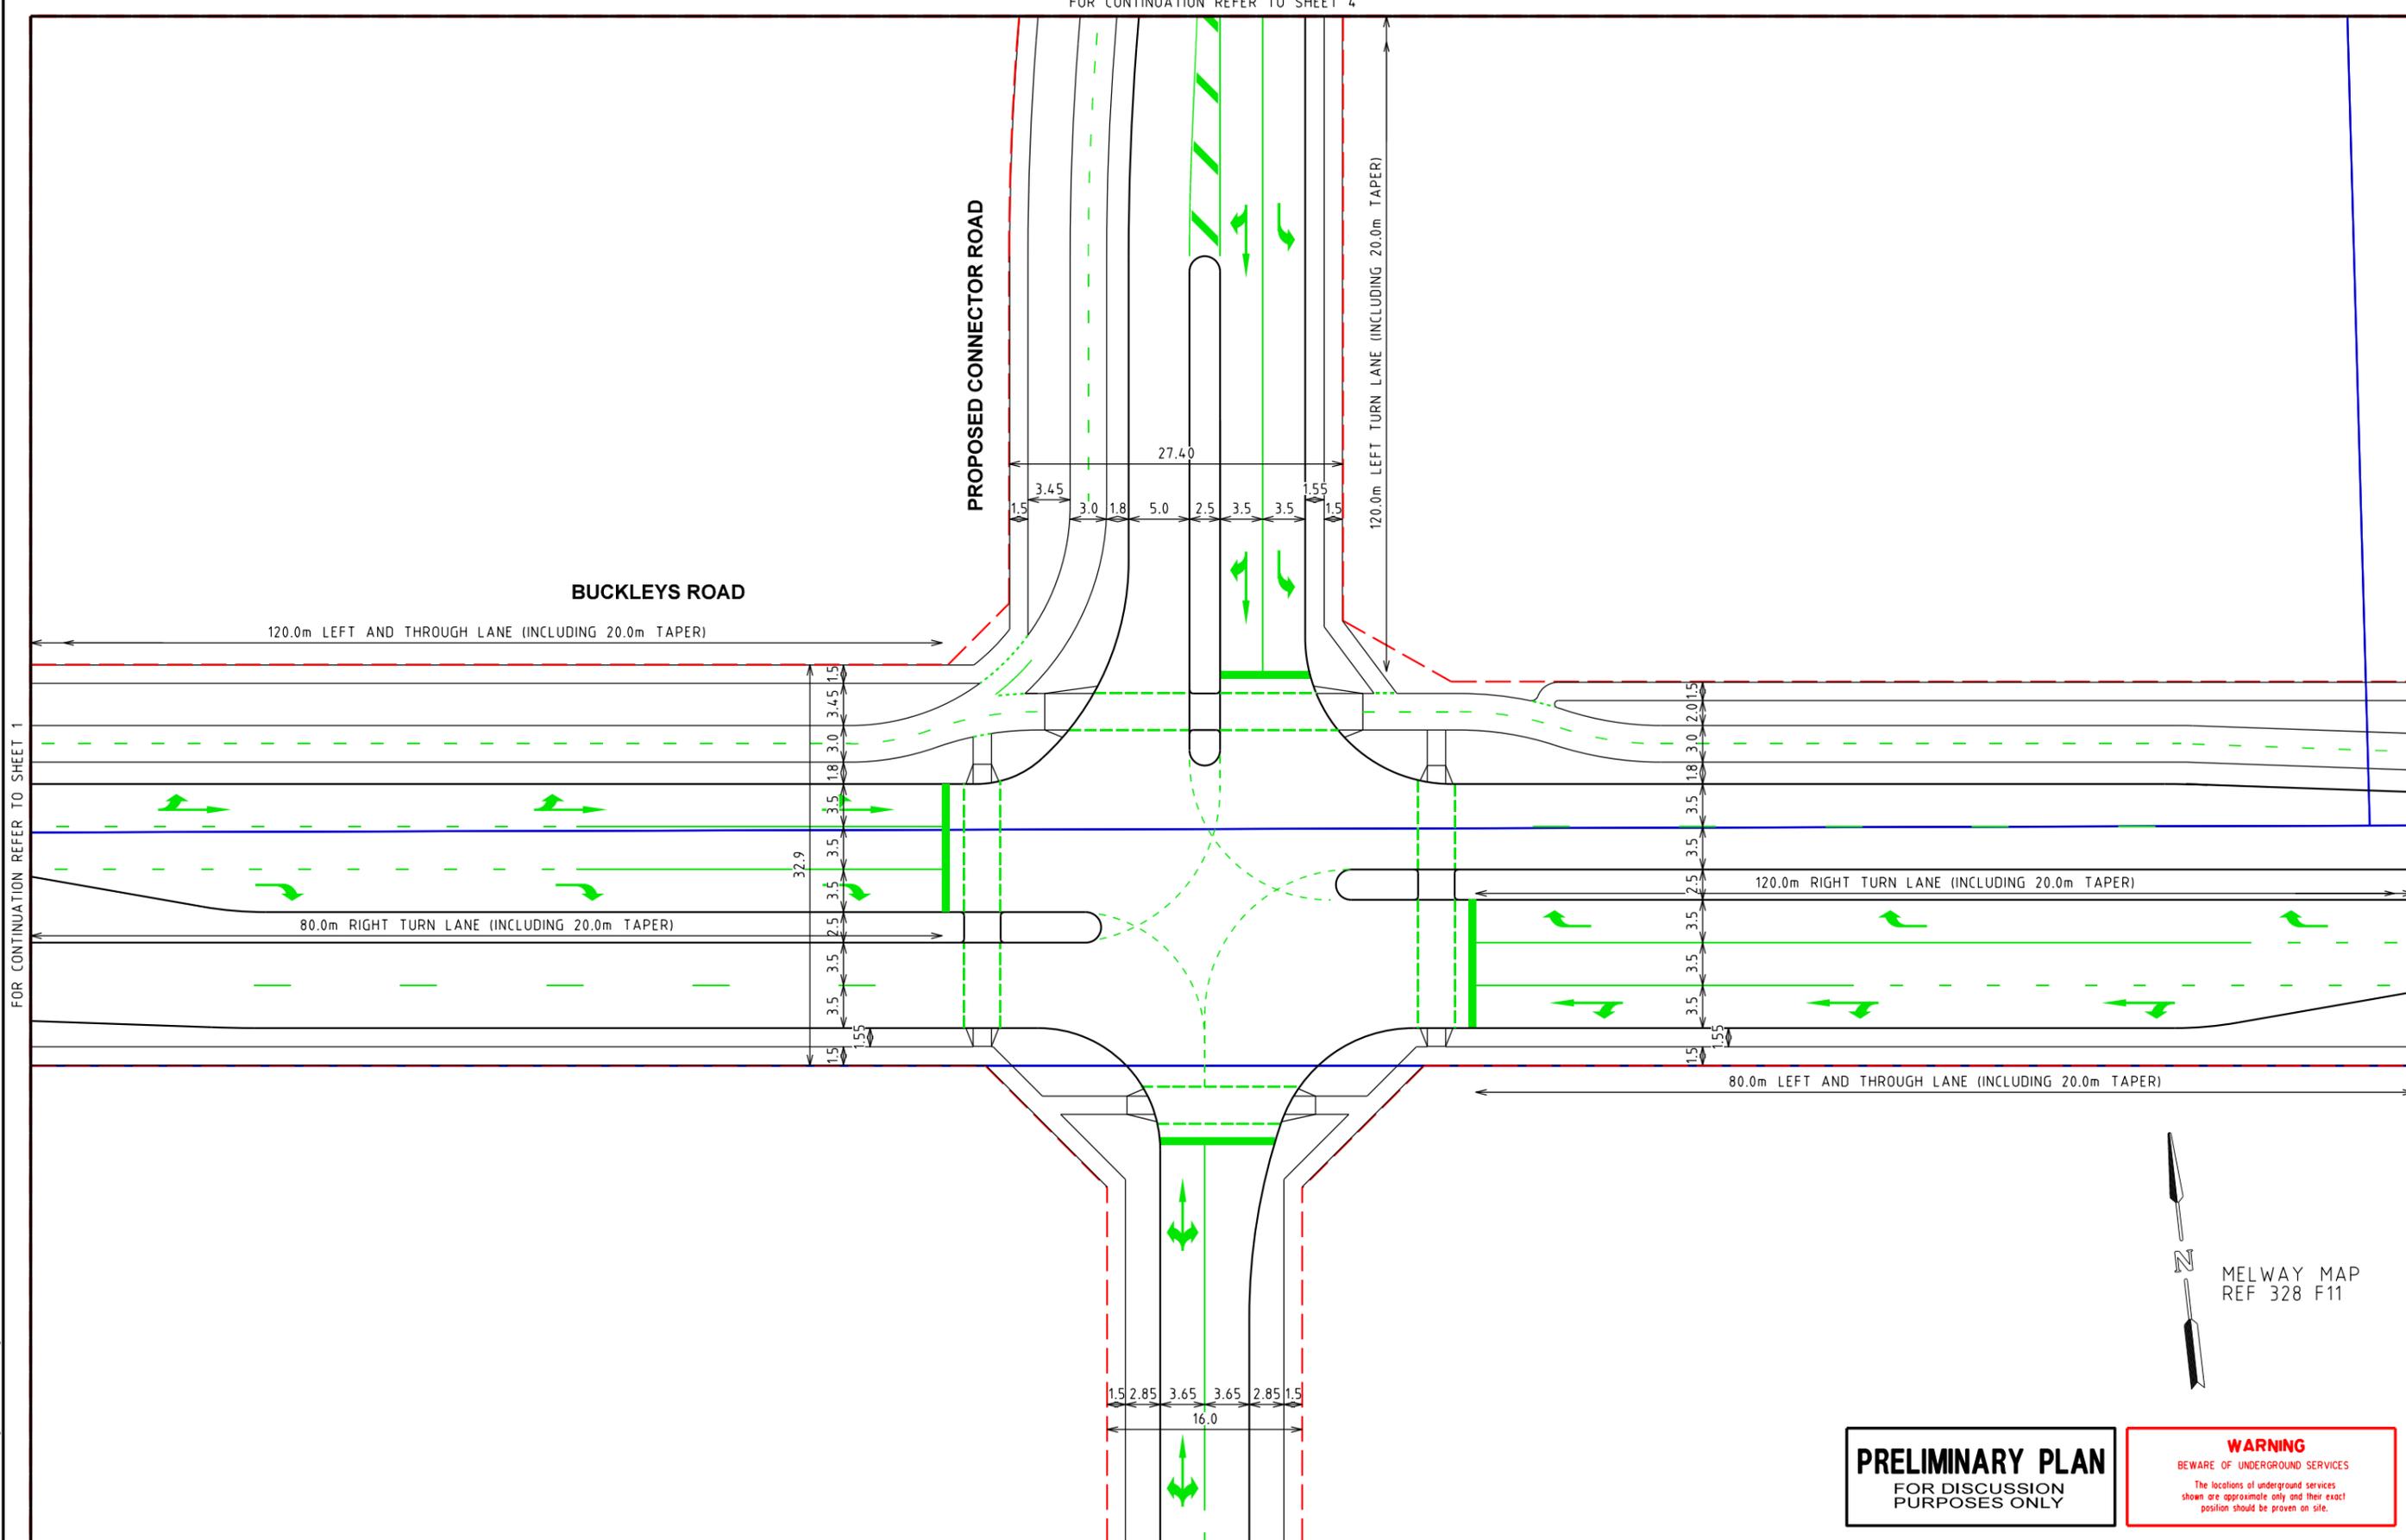

FOR CONTINUATION REFER TO SHEET 1

FOR CONTINUATION REFER TO SHEET 3

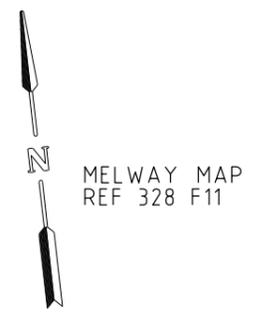

PRELIMINARY PLAN
FOR DISCUSSION
PURPOSES ONLY

WARNING
BEWARE OF UNDERGROUND SERVICES
The locations of underground services shown are approximate only and their exact position should be proven on site.

DATE: 01/02/2026
MODEL: G23398-01-05
FILE: P:\Synergy\Projects\GRP2\GRP23398\03-Drawings\G23398-01-00.dgn



| ISSUE | ISSUE DESCRIPTION | DESIGNER | CHECKED/APPROVED | ISSUE DATE | GENERAL NOTES |
|-------|-------------------|----------|------------------|------------|--|
| A | INITIAL ISSUE | T. HO | J.P (RPE7856) | DD/MM/YY | 1 ALL DIMENSIONS ARE TO FACE OF KERB & CHANNEL 2 BUCKLEYS ROAD (PROPOSED SPEED ZONE 60km/h) CONNECTOR ROAD (PROPOSED SPEED ZONE 60km/h) 3 ALL PROPOSED FOOTPATHS AND PRAM CROSSINGS ARE TO BE CONSTRUCTED WITH TACTILE GROUND SURFACE INDICATORS TO DDA COMPLIANCE GUIDELINES REFER TO AS 1428.4.2009 |
| B | UPDATED BASE FILE | T. HO | J.P (RPE7856) | 6-Feb-26 | |
| | | | | | |

| | |
|-------------------------------|--|
| DESIGNED T. HO | <p>Level 28, 459 Collins Street Melbourne, Victoria 3000 +61 3 9822 2888 www.traffixgroup.com.au</p> |
| CHECKED/APPROVED J. PLACE | |
| FILE NAME G23398-01-00.dgn | |

| | |
|---|---------------------------------------|
| BUCKLEYS ROAD / PROPOSED CONNECTOR MERRIMU MOORABOOL SHIRE CITY COUNCIL IN-04 CONCEPT LAYOUT PLAN | |
| SCALE 1:500 (A3) 0 2.5 5 7.5 10 | SHEET No. 2/4 DWG No. G23398-01-05 |

BUCKLEYS ROAD

FOR CONTINUATION REFER TO SHEET 2

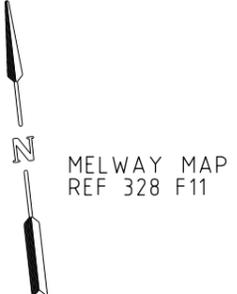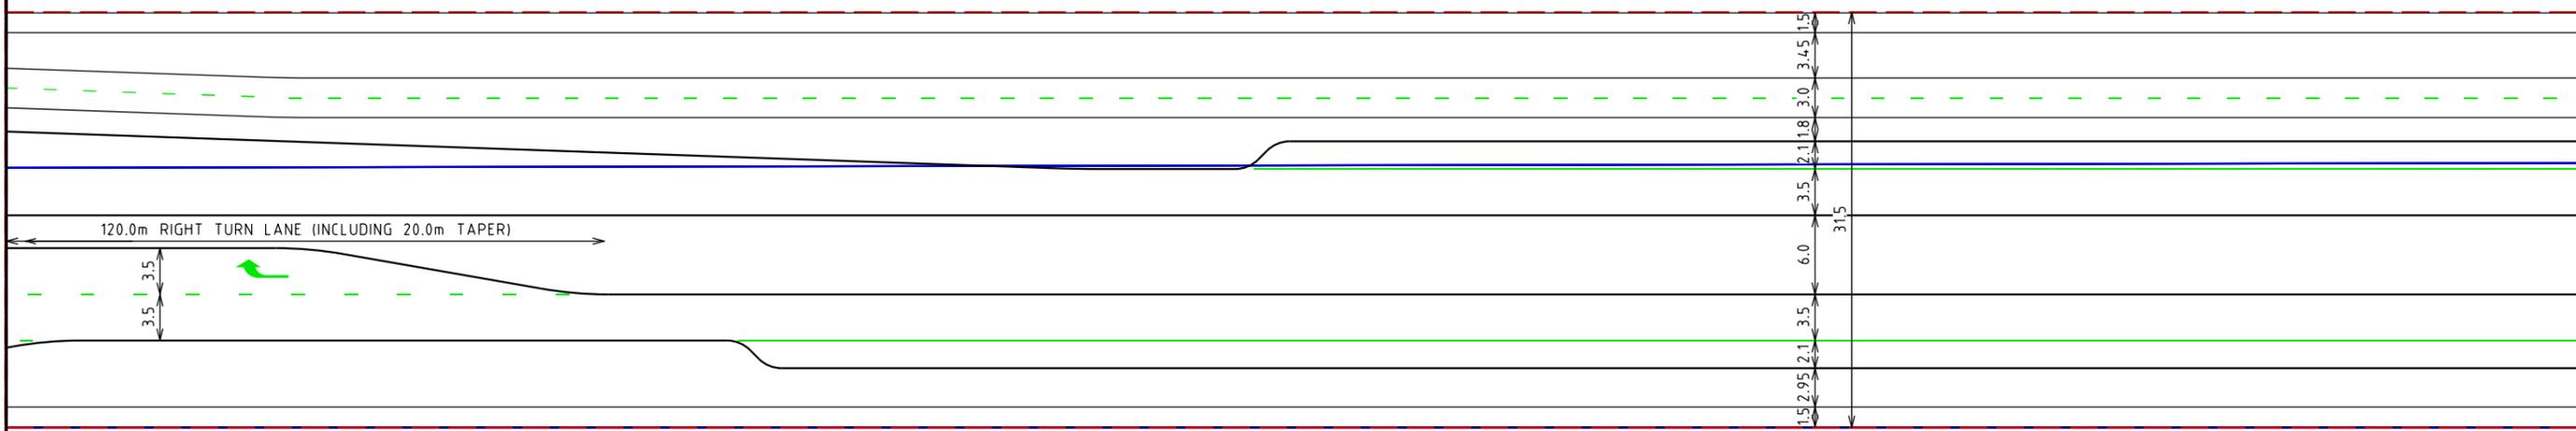

PRELIMINARY PLAN
FOR DISCUSSION
PURPOSES ONLY

WARNING
BEWARE OF UNDERGROUND SERVICES
The locations of underground services shown are approximate only and their exact position should be proven on site.

DATE: 01/02/2026
MODEL: G23398-01-06
FILE: P:\Synergy\Projects\G23398\03-Drawings\G23398-01-00.dgn

| ISSUE | ISSUE DESCRIPTION | DESIGNER | CHECKED/APPROVED | ISSUE DATE |
|-------|-------------------|----------|------------------|------------|
| A | INITIAL ISSUE | T. HO | J.P (RPE7856) | DD/MM/YY |
| B | UPDATED BASE FILE | T. HO | J.P (RPE7856) | 6-Feb-26 |


GENERAL NOTES
 1 ALL DIMENSIONS ARE TO FACE OF KERB & CHANNEL
 2 BUCKLEYS ROAD (PROPOSED SPEED ZONE 60km/h)
 CONNECTOR ROAD (PROPOSED SPEED ZONE 60km/h)
 3 ALL PROPOSED FOOTPATHS AND PRAM CROSSINGS ARE TO BE CONSTRUCTED WITH TACTILE GROUND SURFACE INDICATORS TO DDA COMPLIANCE GUIDELINES REFER TO AS 1428.4-2009

| |
|-------------------------------|
| DESIGNED T. HO |
| CHECKED/APPROVED J. PLACE |
| FILE NAME G23398-01-00.dgn |

Traffix Group
 Level 28, 459 Collins Street
 Melbourne, Victoria 3000
 +61 3 9822 2888
 www.traffixgroup.com.au

BUCKLEYS ROAD / PROPOSED CONNECTOR
MERRIMU
 MOORABOOL SHIRE CITY COUNCIL
IN-04 CONCEPT LAYOUT PLAN

SCALE 1:500 (A3) 0 2.5 5 7.5 10
 SHEET No. 3/4
 DWG No. G23398-01-06

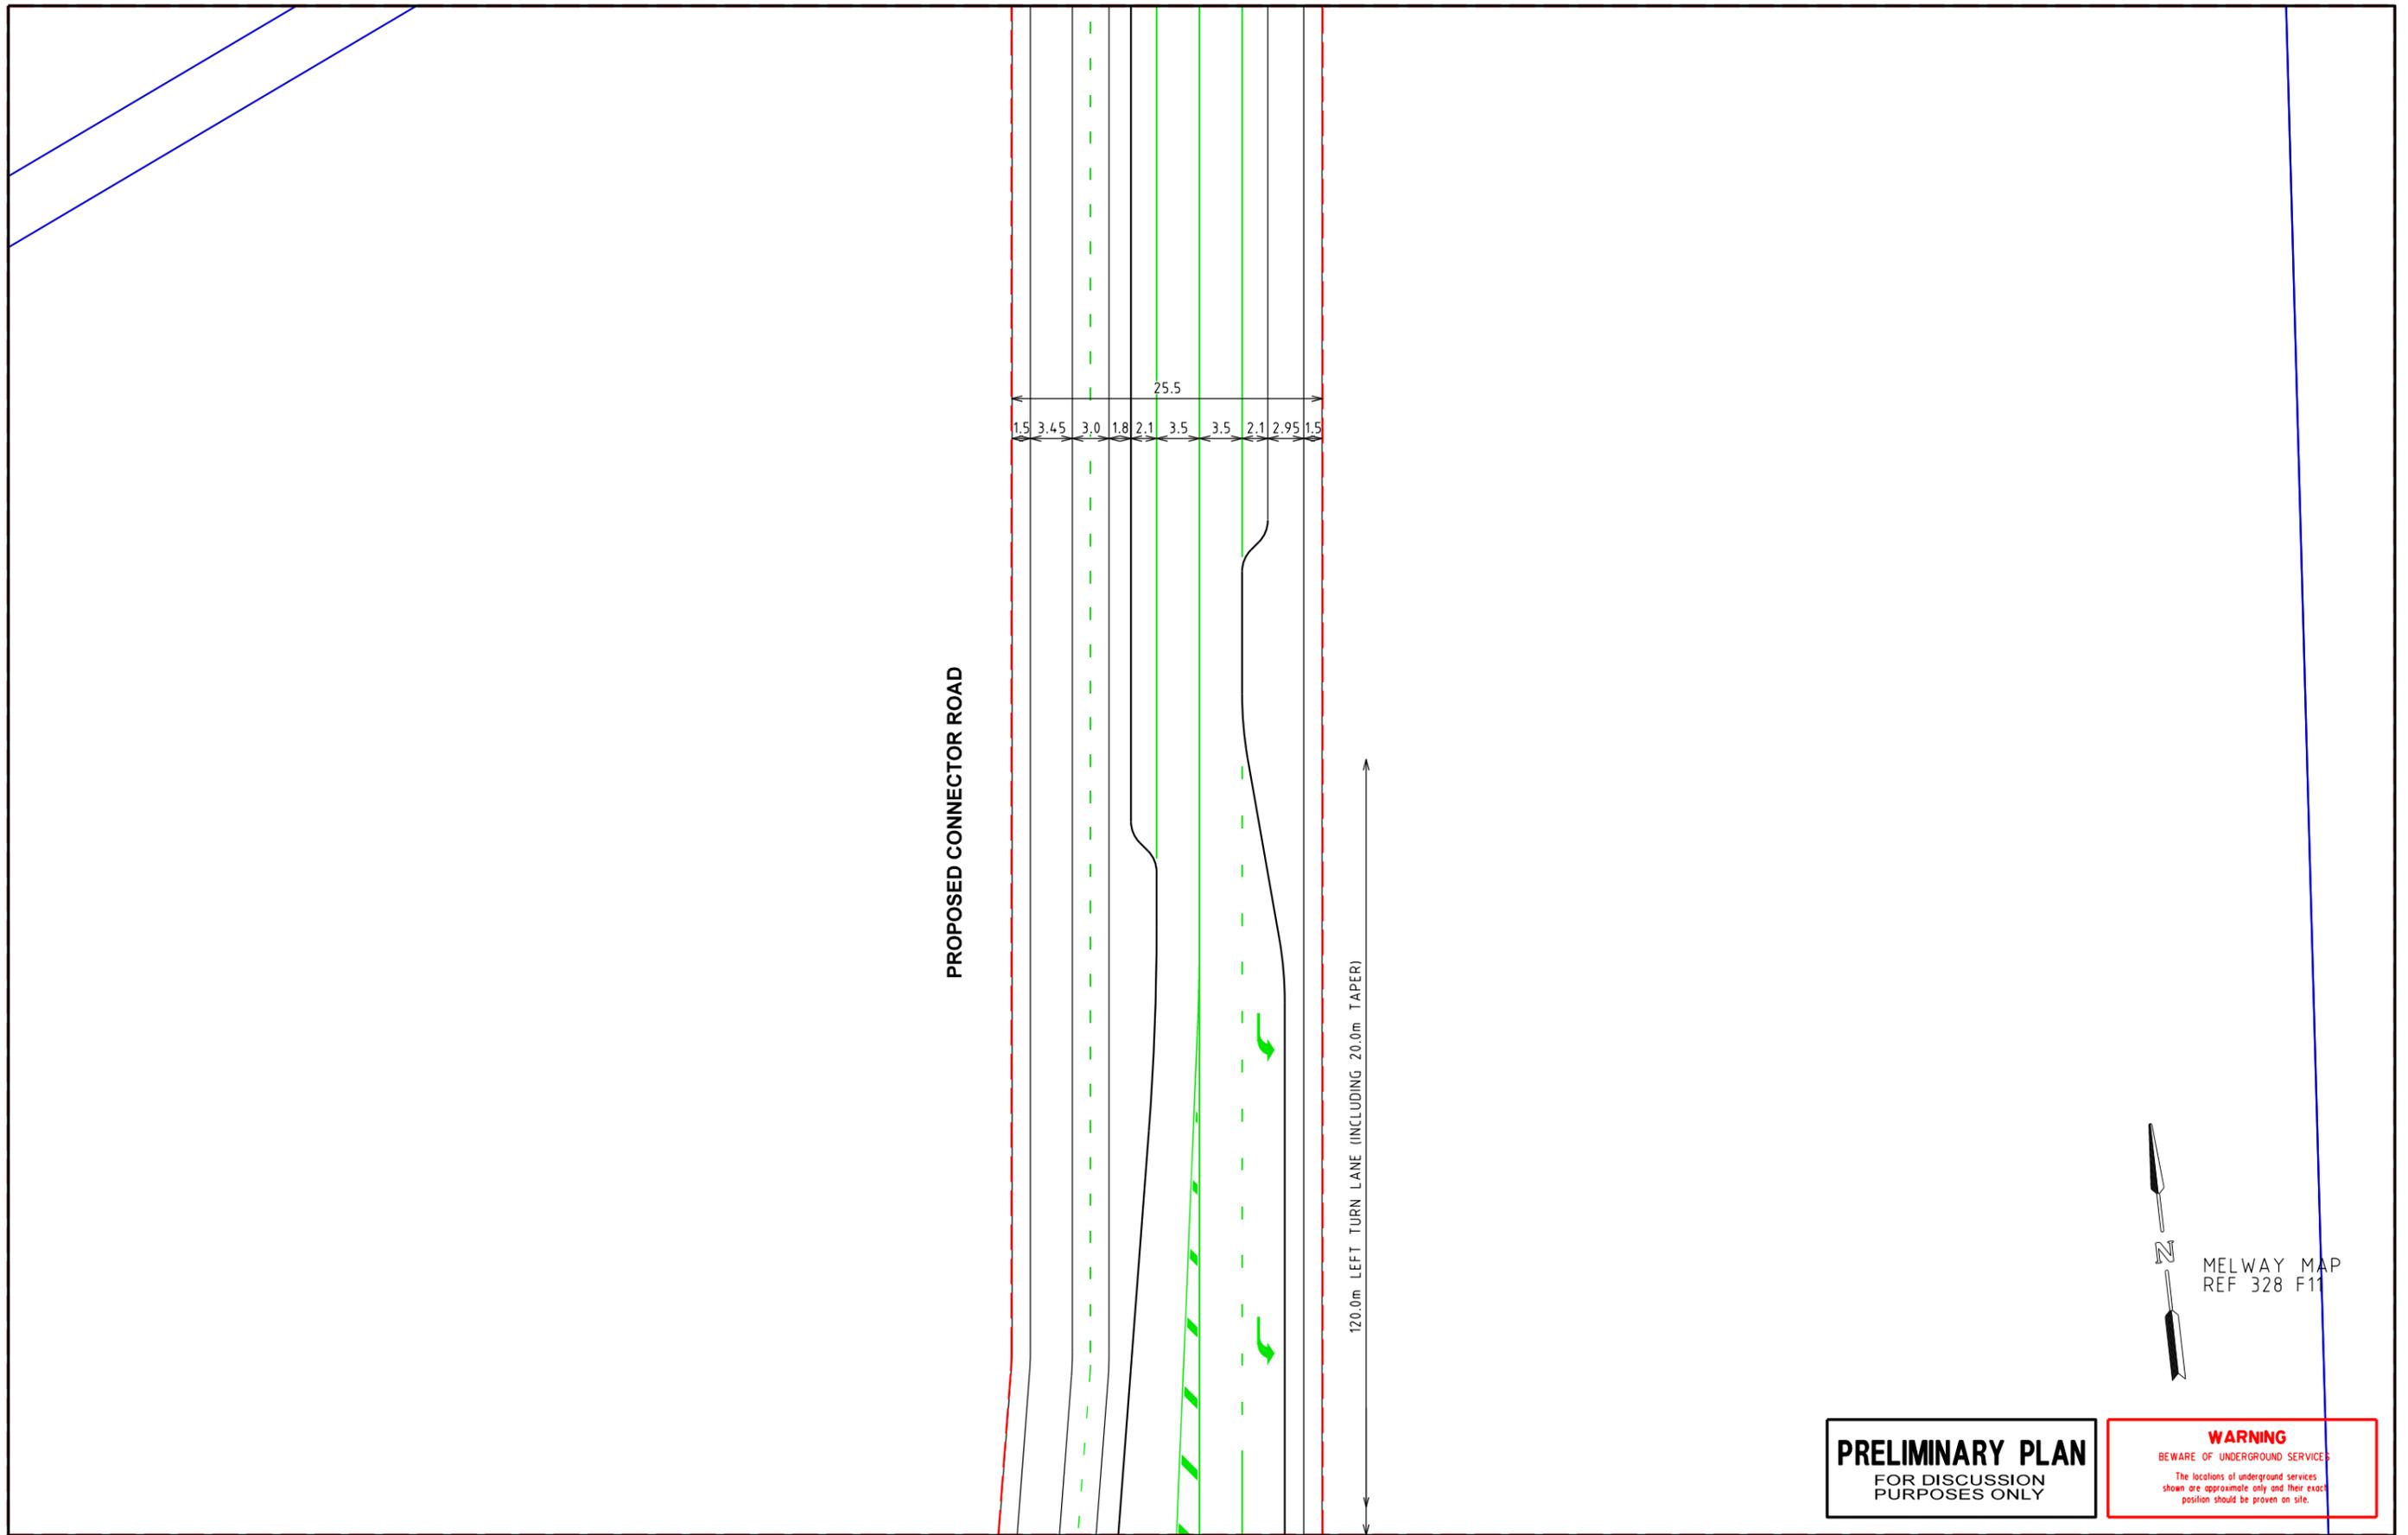

FOR CONTINUATION REFER TO SHEET 2

PRELIMINARY PLAN
FOR DISCUSSION
PURPOSES ONLY

WARNING
BEWARE OF UNDERGROUND SERVICES
The locations of underground services shown are approximate only and their exact position should be proven on site.

DATE: 01/02/2026
MODEL: G23398-01-107
FILE: P:\Synergy\Projects\GRP2\GRP23398\03-Drawings\G23398-01-00.dgn

| ISSUE | ISSUE DESCRIPTION | DESIGNER | CHECKED/APPROVED | ISSUE DATE |
|-------|-------------------|----------|------------------|------------|
| A | INITIAL ISSUE | T. HO | J.P (RPE7856) | DD/MM/YY |
| B | UPDATED BASE FILE | T. HO | J.P (RPE7856) | 6-Feb-26 |
| | | | | |
| | | | | |

GENERAL NOTES

- ALL DIMENSIONS ARE TO FACE OF KERB & CHANNEL
- BUCKLEYS ROAD (PROPOSED SPEED ZONE 60km/h)
CONNECTOR ROAD (PROPOSED SPEED ZONE 60km/h)
- ALL PROPOSED FOOTPATHS AND PRAM CROSSINGS ARE TO BE CONSTRUCTED WITH TACTILE GROUND SURFACE INDICATORS TO DDA COMPLIANCE GUIDELINES REFER TO AS 1428.4.2009

DESIGNED
T. HO

CHECKED/APPROVED
J. PLACE

FILE NAME
G23398-01-00.dgn

Traffix Group

Level 28, 459 Collins Street
Melbourne, Victoria 3000
+61 3 9822 2888
www.traffixgroup.com.au

BUCKLEYS ROAD / PROPOSED CONNECTOR
MERRIMU
MOORABOOL SHIRE CITY COUNCIL
IN-04 CONCEPT LAYOUT PLAN

SCALE 1:500 (A3) 0 2.5 5 7.5 10

SHEET No. 4/4

DWG No. G23398-01-07