


FOR CONTINUATION REFER TO INSET 1

FOR CONTINUATION REFER TO SHEET 2

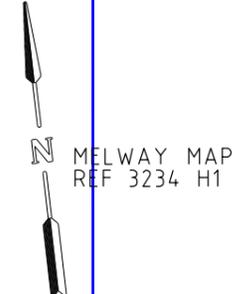

PRELIMINARY PLAN
FOR DISCUSSION
PURPOSES ONLY

WARNING
BEWARE OF UNDERGROUND SERVICES
The locations of underground services shown are approximate only and their exact position should be proven on site.

FOR CONTINUATION REFER TO SHEET 3

DATE: 6/02/2026
MODEL: G23398-01-108
FILE: P:\Synergy\Projects\GRP2\GRP23398\03-Drawings\G23398-01-100.dgn

ISSUE	ISSUE DESCRIPTION	DESIGNER	CHECKED/APPROVED	ISSUE DATE
A	INITIAL ISSUE	T. HO	J.P (RPE7856)	13-Feb-25
B	UPDATED BASE FILE	T. HO	J.P (RPE7856)	6-Feb-26

GENERAL NOTES

- ALL DIMENSIONS ARE TO FACE OF KERB & CHANNEL
- PROPOSED CONNECTOR ROAD (SPEED ZONE 60km/h)
- PROPOSED LOCAL ROAD (SPEED ZONE 60km/h)
- ALL PROPOSED FOOTPATHS AND PRAM CROSSINGS ARE TO BE CONSTRUCTED WITH TACTILE GROUND SURFACE INDICATORS TO DDA COMPLIANCE GUIDELINES REFER TO AS 1428.4-2009

DESIGNED
T. HO

CHECKED/APPROVED
J. PLACE

FILE NAME
G23398-01-00.dgn

Traffix Group

Level 28, 459 Collins Street
Melbourne, Victoria 3000
+61 3 9822 2888
www.traffixgroup.com.au

PROPOSED CONNECTOR/ CONNECTOR / LOCAL ROAD
MERRIMU
MOORABOOL SHIRE CITY COUNCIL
IN-05 CONCEPT LAYOUT PLAN


SCALE 1:500 (A3) 0 2.5 5 7.5 10

SHEET No. 1/3 DWG No. G23398-01-08

FOR CONTINUATION REFER TO SHEET 1

PROPOSED LOCAL ROAD

2.5 | 3.15 | 2.3 | 3.0 | 3.0 | 2.3 | 3.15 | 1.5
21.0

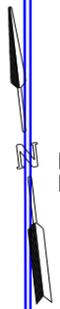

MELWAY MAP
REF 3234 H1

PRELIMINARY PLAN
FOR DISCUSSION
PURPOSES ONLY

WARNING
BEWARE OF UNDERGROUND SERVICES
The locations of underground services shown are approximate only and their exact position should be proven on site.

DATE: 6/02/2026
MODEL: G23398-01-09
FILE: P:\Synergy\Projects\GRP2\GRP23398\03-Drawings\G23398-01-00.dgn

ISSUE	ISSUE DESCRIPTION	DESIGNER	CHECKED/APPROVED	ISSUE DATE
A	INITIAL ISSUE	T. HO	J.P (RPE7856)	12-Feb-25
B	UPDATED BASE FILE	T. HO	J.P (RPE7856)	6-Feb-26

GENERAL NOTES
 1 ALL DIMENSIONS ARE TO FACE OF KERB & CHANNEL
 2 PROPOSED CONNECTOR ROAD (SPEED ZONE 60km/h)
 PROPOSED LOCAL ROAD (SPEED ZONE 60km/h)
 3 ALL PROPOSED FOOTPATHS AND PRAM CROSSINGS ARE TO BE CONSTRUCTED WITH TACTILE GROUND SURFACE INDICATORS TO DDA COMPLIANCE GUIDELINES REFER TO AS 1428.4-2009


DESIGNED
T. HO
 CHECKED/APPROVED
J. PLACE
 FILE NAME
G23398-01-00.dgn

Traffix Group
 Level 28, 459 Collins Street
 Melbourne, Victoria 3000
 +61 3 9822 2888
 www.traffixgroup.com.au

PROPOSED CONNECTOR/ CONNECTOR / LOCAL ROAD
MERRIMU
 MOORABOOL SHIRE CITY COUNCIL
IN-05 CONCEPT LAYOUT PLAN
 SCALE 1:500 (A3) 0 2.5 5 7.5 10
 SHEET No. 2/3
 DWG No. G23398-01-09

FOR CONTINUATION REFER TO SHEET 1

PROPOSED CONNECTOR ROAD

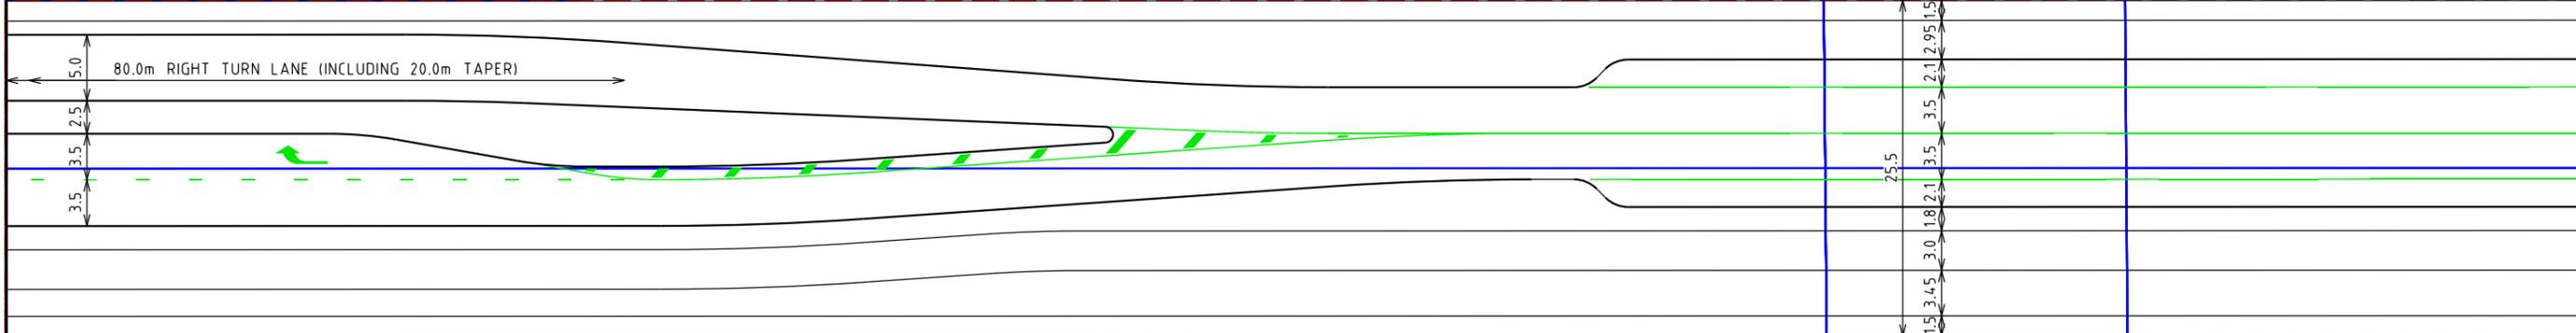

DATE: 6/02/2026
MODEL: G23398-01-10
FILE: P:\Synergy\Projects\GRP2\GRP23398\03-Drawings\G23398-01-00.dgn

MELWAY MAP
REF 334 H1

PRELIMINARY PLAN
FOR DISCUSSION
PURPOSES ONLY

WARNING
BEWARE OF UNDERGROUND SERVICES
The locations of underground services shown are approximate only and their exact position should be proven on site.

ISSUE	ISSUE DESCRIPTION	DESIGNER	CHECKED/APPROVED	ISSUE DATE
A	INITIAL ISSUE	T. HO	J.P (RPE7856)	13-Feb-25
B	UPDATED BASE FILE	T. HO	J.P (RPE7856)	6-Feb-26

GENERAL NOTES

- ALL DIMENSIONS ARE TO FACE OF KERB & CHANNEL
- PROPOSED CONNECTOR ROAD (SPEED ZONE 60km/h)
- PROPOSED LOCAL ROAD (SPEED ZONE 60km/h)
- ALL PROPOSED FOOTPATHS AND PRAM CROSSINGS ARE TO BE CONSTRUCTED WITH TACTILE GROUND SURFACE INDICATORS TO DDA COMPLIANCE GUIDELINES REFER TO AS 1428.4-2009

DESIGNED
T. HO

CHECKED/APPROVED
J. PLACE

FILE NAME
G23398-01-00.dgn

Traffix Group

Level 28, 459 Collins Street
Melbourne, Victoria 3000
+61 3 9822 2888
www.traffixgroup.com.au

PROPOSED CONNECTOR/ CONNECTOR / LOCAL ROAD

MERRIMU

MOORABOOL SHIRE CITY COUNCIL

IN-05 CONCEPT LAYOUT PLAN

SCALE 1:500 (A3) 0 2.5 5 7.5 10

SHEET No. 3/3

DWG No. G23398-01-10