






1 2 3 4 5 6 7 8 9 10 11 12

**WARNING**

BEWARE OF UNDERGROUND SERVICES  
THE LOCATIONS OF UNDERGROUND SERVICES ARE APPROXIMATE ONLY AND THEIR EXACT POSITION SHOULD BE PROVEN ON SITE. NO GUARANTEE IS GIVEN THAT ALL EXISTING SERVICES ARE SHOWN.

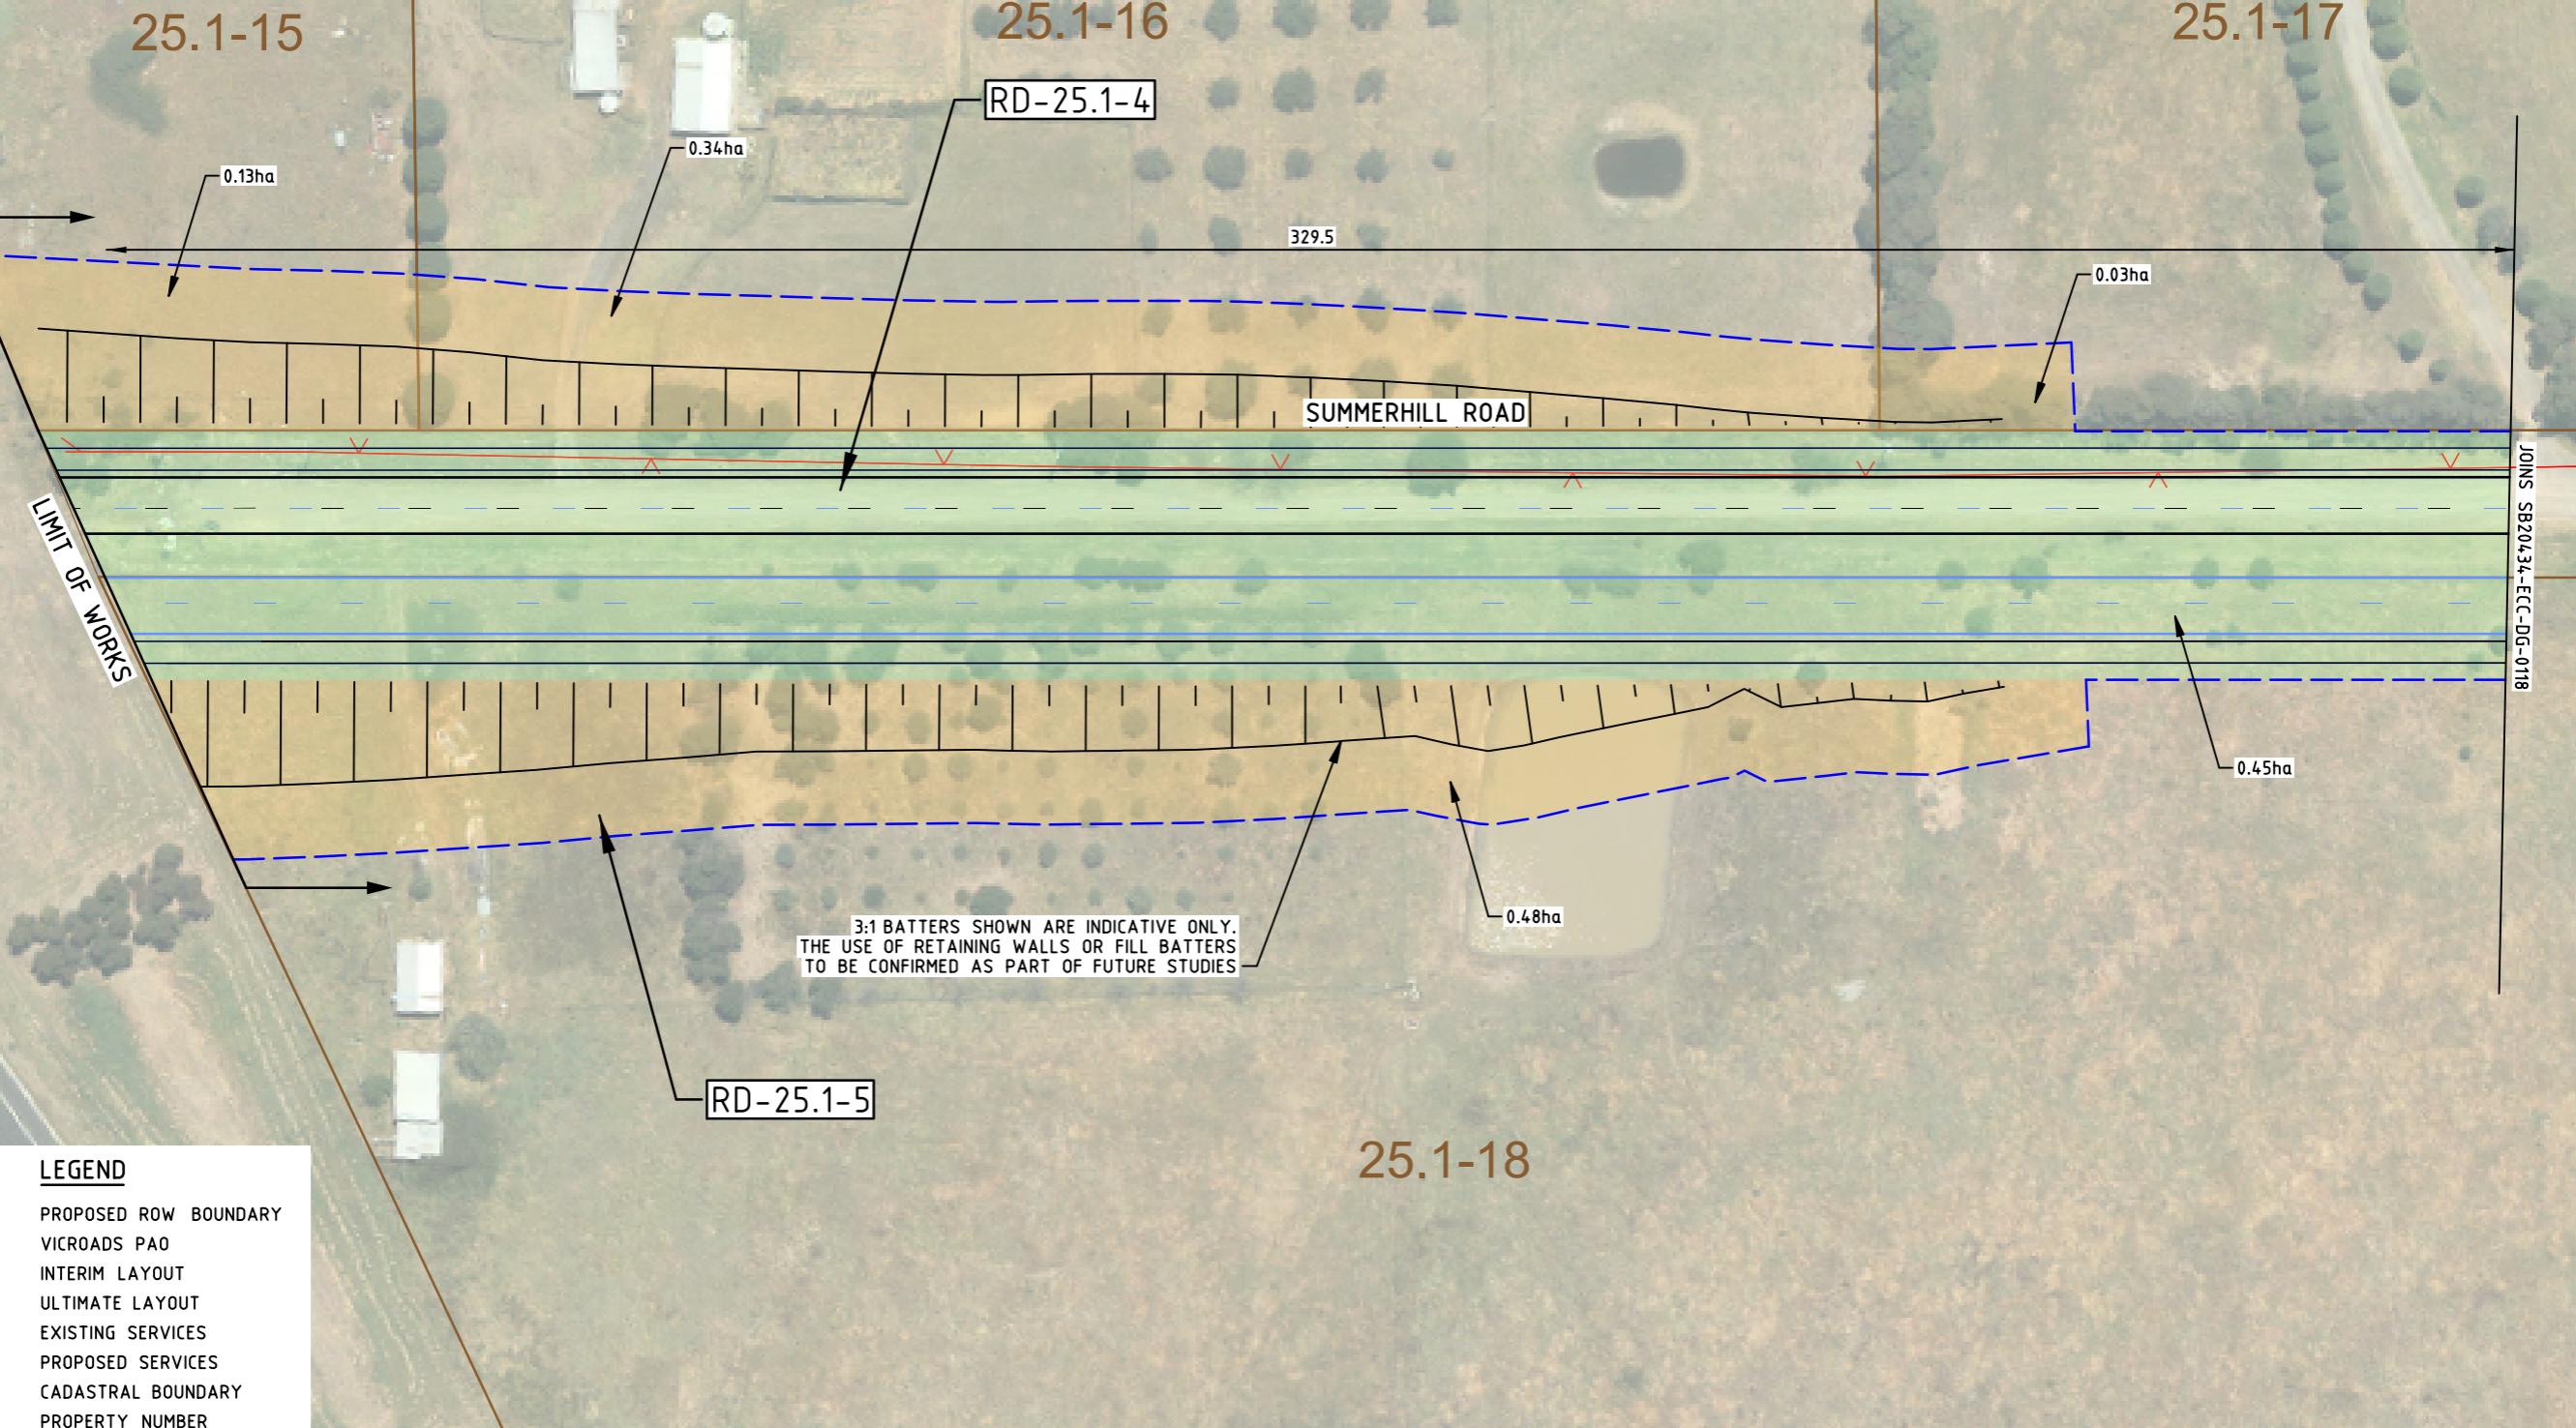

B	06/08/14	CJL	CB	DF	FINAL ISSUE
A	08/04/14	BJ			

DRAWING NUMBER	REFERENCE DRAWING TITLE
----------------	-------------------------



**JACOBS** SKM  
ABN 37 001 024 095 and ACN 001 024 095  
Jacobs Group Australia Pty Ltd  
L1/12-14 Rivers Street  
MELBOURNE VIC 3000  
AUSTRALIA  
Tel: +61 3 8668 3000  
Fax: +61 3 8668 3001  
Web: www.jacobs.com


CLIENT	Metropolitan Planning Authority		
PROJECT			
DRAWN	DRAWING CHECK	REVIEWED	APPROVED
CJL	EW		

**FINAL ISSUE**

1:1000 0 10 20 30 40 50m

**TITLE** CRAIGIEBURN NORTH AND ENGLISH STREET  
INFRASTRUCTURE COSTING STUDY  
ALIGNMENT PLAN - SHEET 22  
**SCALE** 1:1000 **DRAWING No** SB20434-ECC-DG-0122 **REV** B

1 2 3 4 5 6 7 8 9 10 11 12 A3

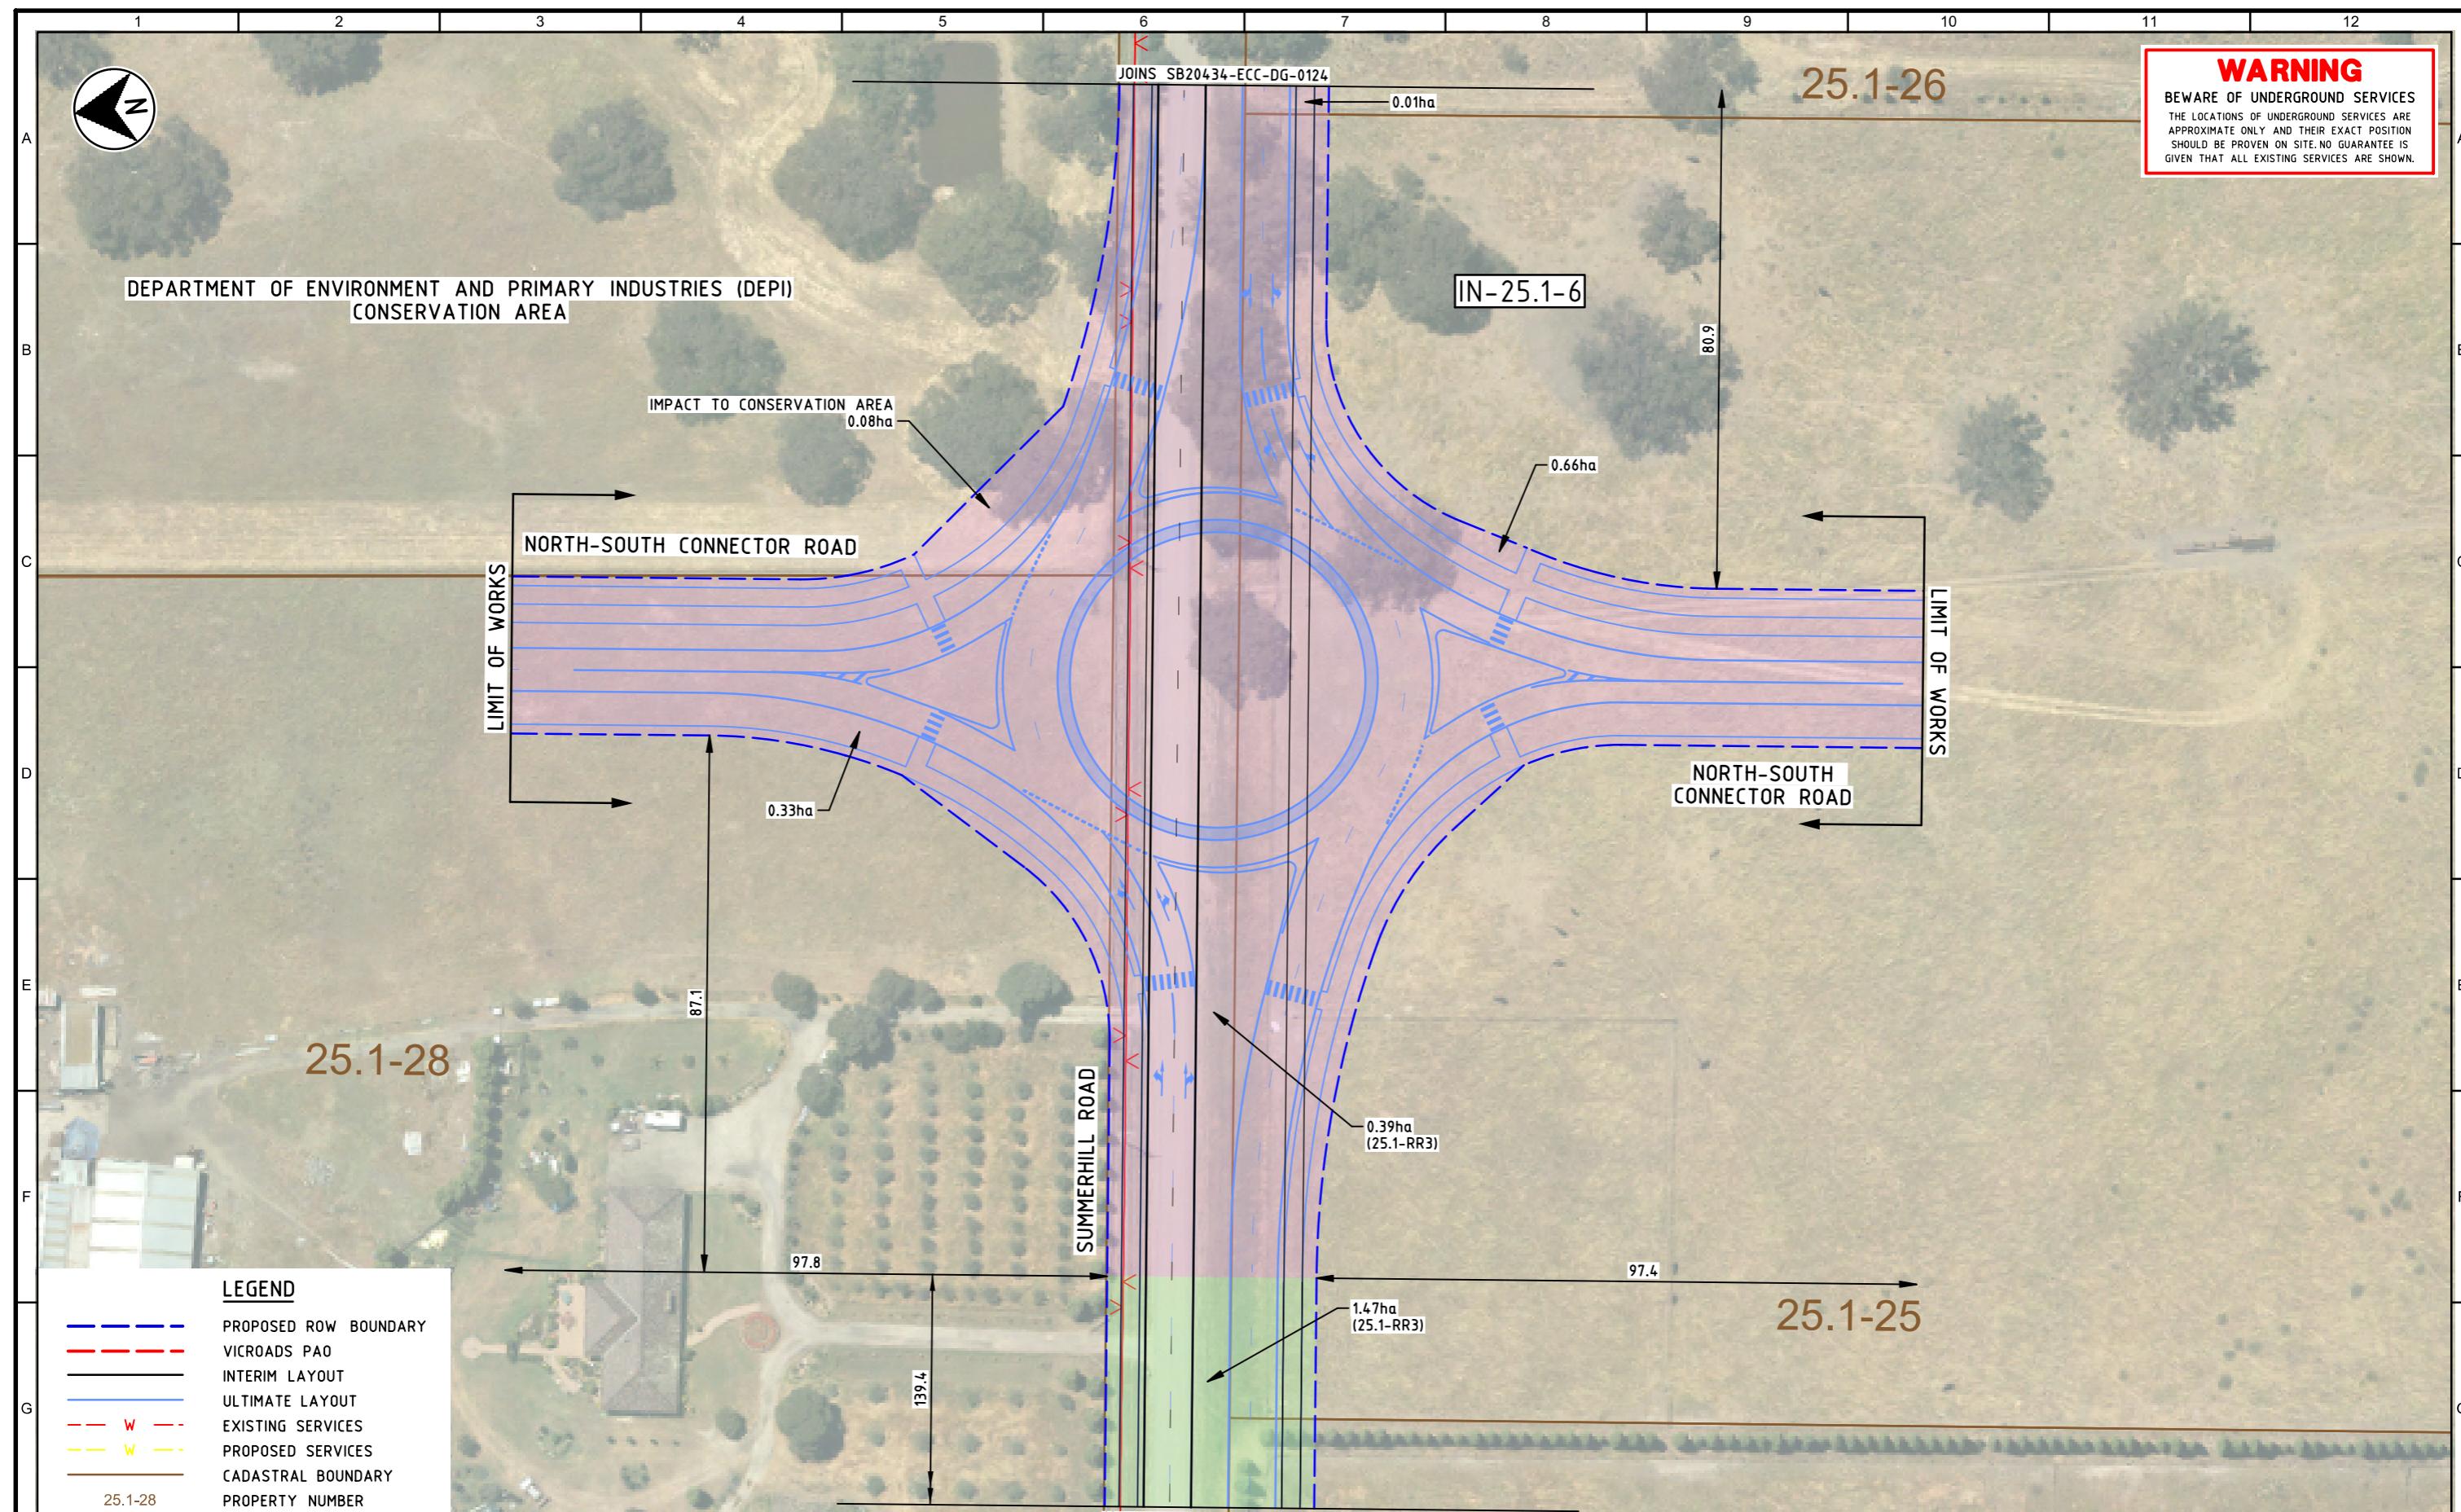

**NOTES:**

1. EXISTING SERVICES LOCATIONS ARE INDICATIVE ONLY. INFORMATION HAS BEEN OBTAINED FROM A DIAL BEFORE YOU DIG ENQUIRY.
2. LAND TAKE AREAS SHOWN ARE APPROXIMATE ONLY AND INDICATIVE OF THE TOTAL AREA REQUIRED FOR EACH PROJECT IN ITS ENTIRETY
3. FOR OPTION B REFER TO SB20434-ECC-DG-0125.

DATE: 06-Aug-2014 02:44PM LOGIN NAME: clane  
LOCATION: \$ELLFS

B	06/08/14	CJL	CB	DF	FINAL ISSUE
A	08/04/14	BJ			
REV	DATE	DRAWN	REVD	APPD	REVISION



The logo for Jacobs SKM. The word 'JACOBSS' is in a large, bold, blue, sans-serif font. A registered trademark symbol (®) is positioned above the letter 'S'. To the right of 'JACOBSS', the letters 'SKM' are in a smaller, white, sans-serif font.

METROPOLITAN PLANNING AUTHORITY  
GIEBURN NORTH AND ENGLISH STREET  
STRUCTURE COSTING STUDY


DRAWING CHECK	REVIEWED
EW	

DESIGN REVIEW	DATE
EW	

1418 BURN NORTH AND ENGLISH STREET

REVISION  
NIGIEBURN NORTH AND ENGLISH STREET  
STRUCTURE COSTING STUDY  
GNMENT PLAN - SHEET 23 - OPTION A  
DRAWING No. SB20434-ECC-DG-0123

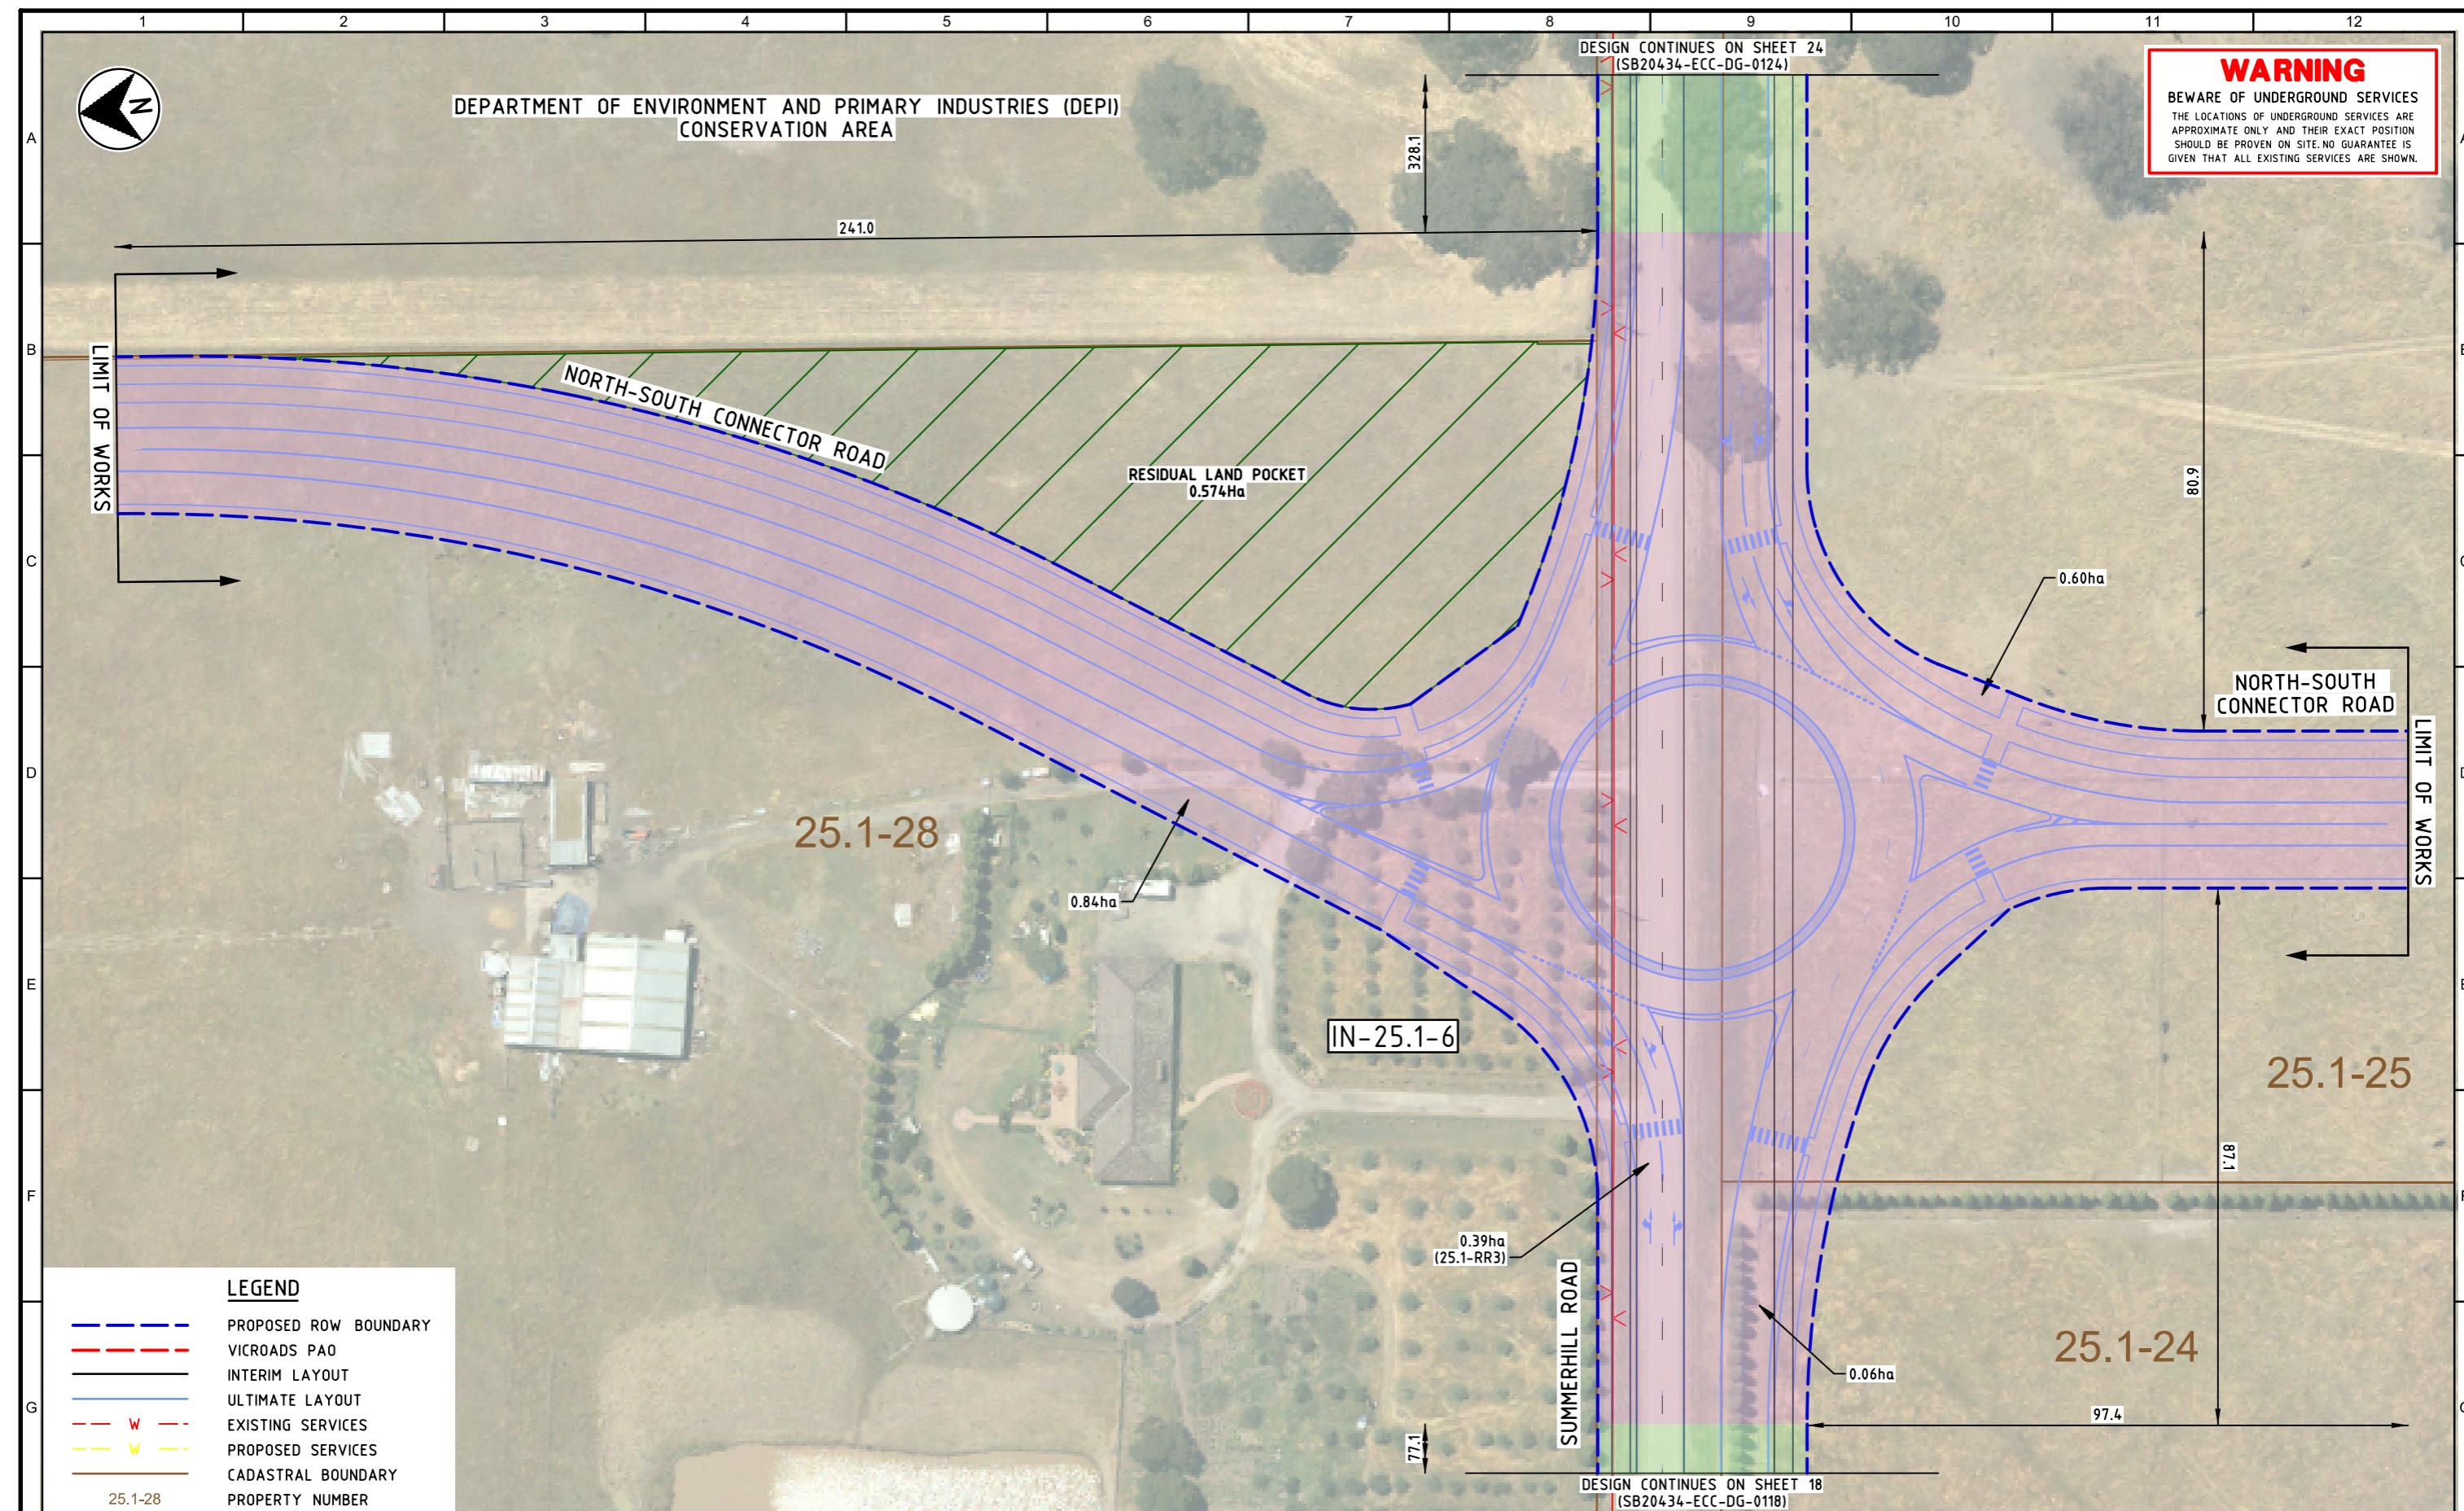

NOTES:

1. EXISTING SERVICES LOCATIONS ARE INDICATIVE ONLY. INFORMATION HAS BEEN OBTAINED FROM A DIAL BEFORE YOU DIG ENQUIRY.
2. LAND TAKE AREAS SHOWN ARE APPROXIMATE ONLY AND INDICATIVE OF THE TOTAL AREA REQUIRED FOR EACH PROJECT IN ITS ENTIRETY
3. FOR OPTION A REFER TO SB20434-ECC-DG-0123

B	06/08/14	CJL	CB	DF	FINAL ISSUE
A	08/04/14	BJ			
REV	DATE	DRAWN	REVD	APPD	REVISION

DRAWING NUMBER	REFERENCE DRAWING TITLE




The logo for Jacobs SKM. It features the word 'JACOBS' in a large, bold, blue, sans-serif font. A registered trademark symbol (®) is positioned to the right of 'JACOBS'. To the right of 'JACOBS', the letters 'SKM' are written in a smaller, blue, sans-serif font.

FINAL ISSUE

A scale bar for a map, labeled 1:1000. It features a horizontal line with tick marks. The first tick is labeled '0', and the last tick is labeled '50 m'. There are 5 intermediate tick marks, each representing 10 meters. Below the line, the text '1:1000' is written.

CLIENT	Metropolitan Planning Authority		
PROJECT	CRAIGIEBURN NORTH AND ENGLISH STREET INFRASTRUCTURE COSTING STUDY		
DRAWN CJL	DRAWING CHECK EW	REVIEWED	APPROVED
DESIGNED CB	DESIGN REVIEW FW	DATE	DATE

AIGIEBURN NORTH AND ENGLISH STREET  
STRUCTURE COSTING STUDY  
GNMENT PLAN - SHEET 23 - OPTION B

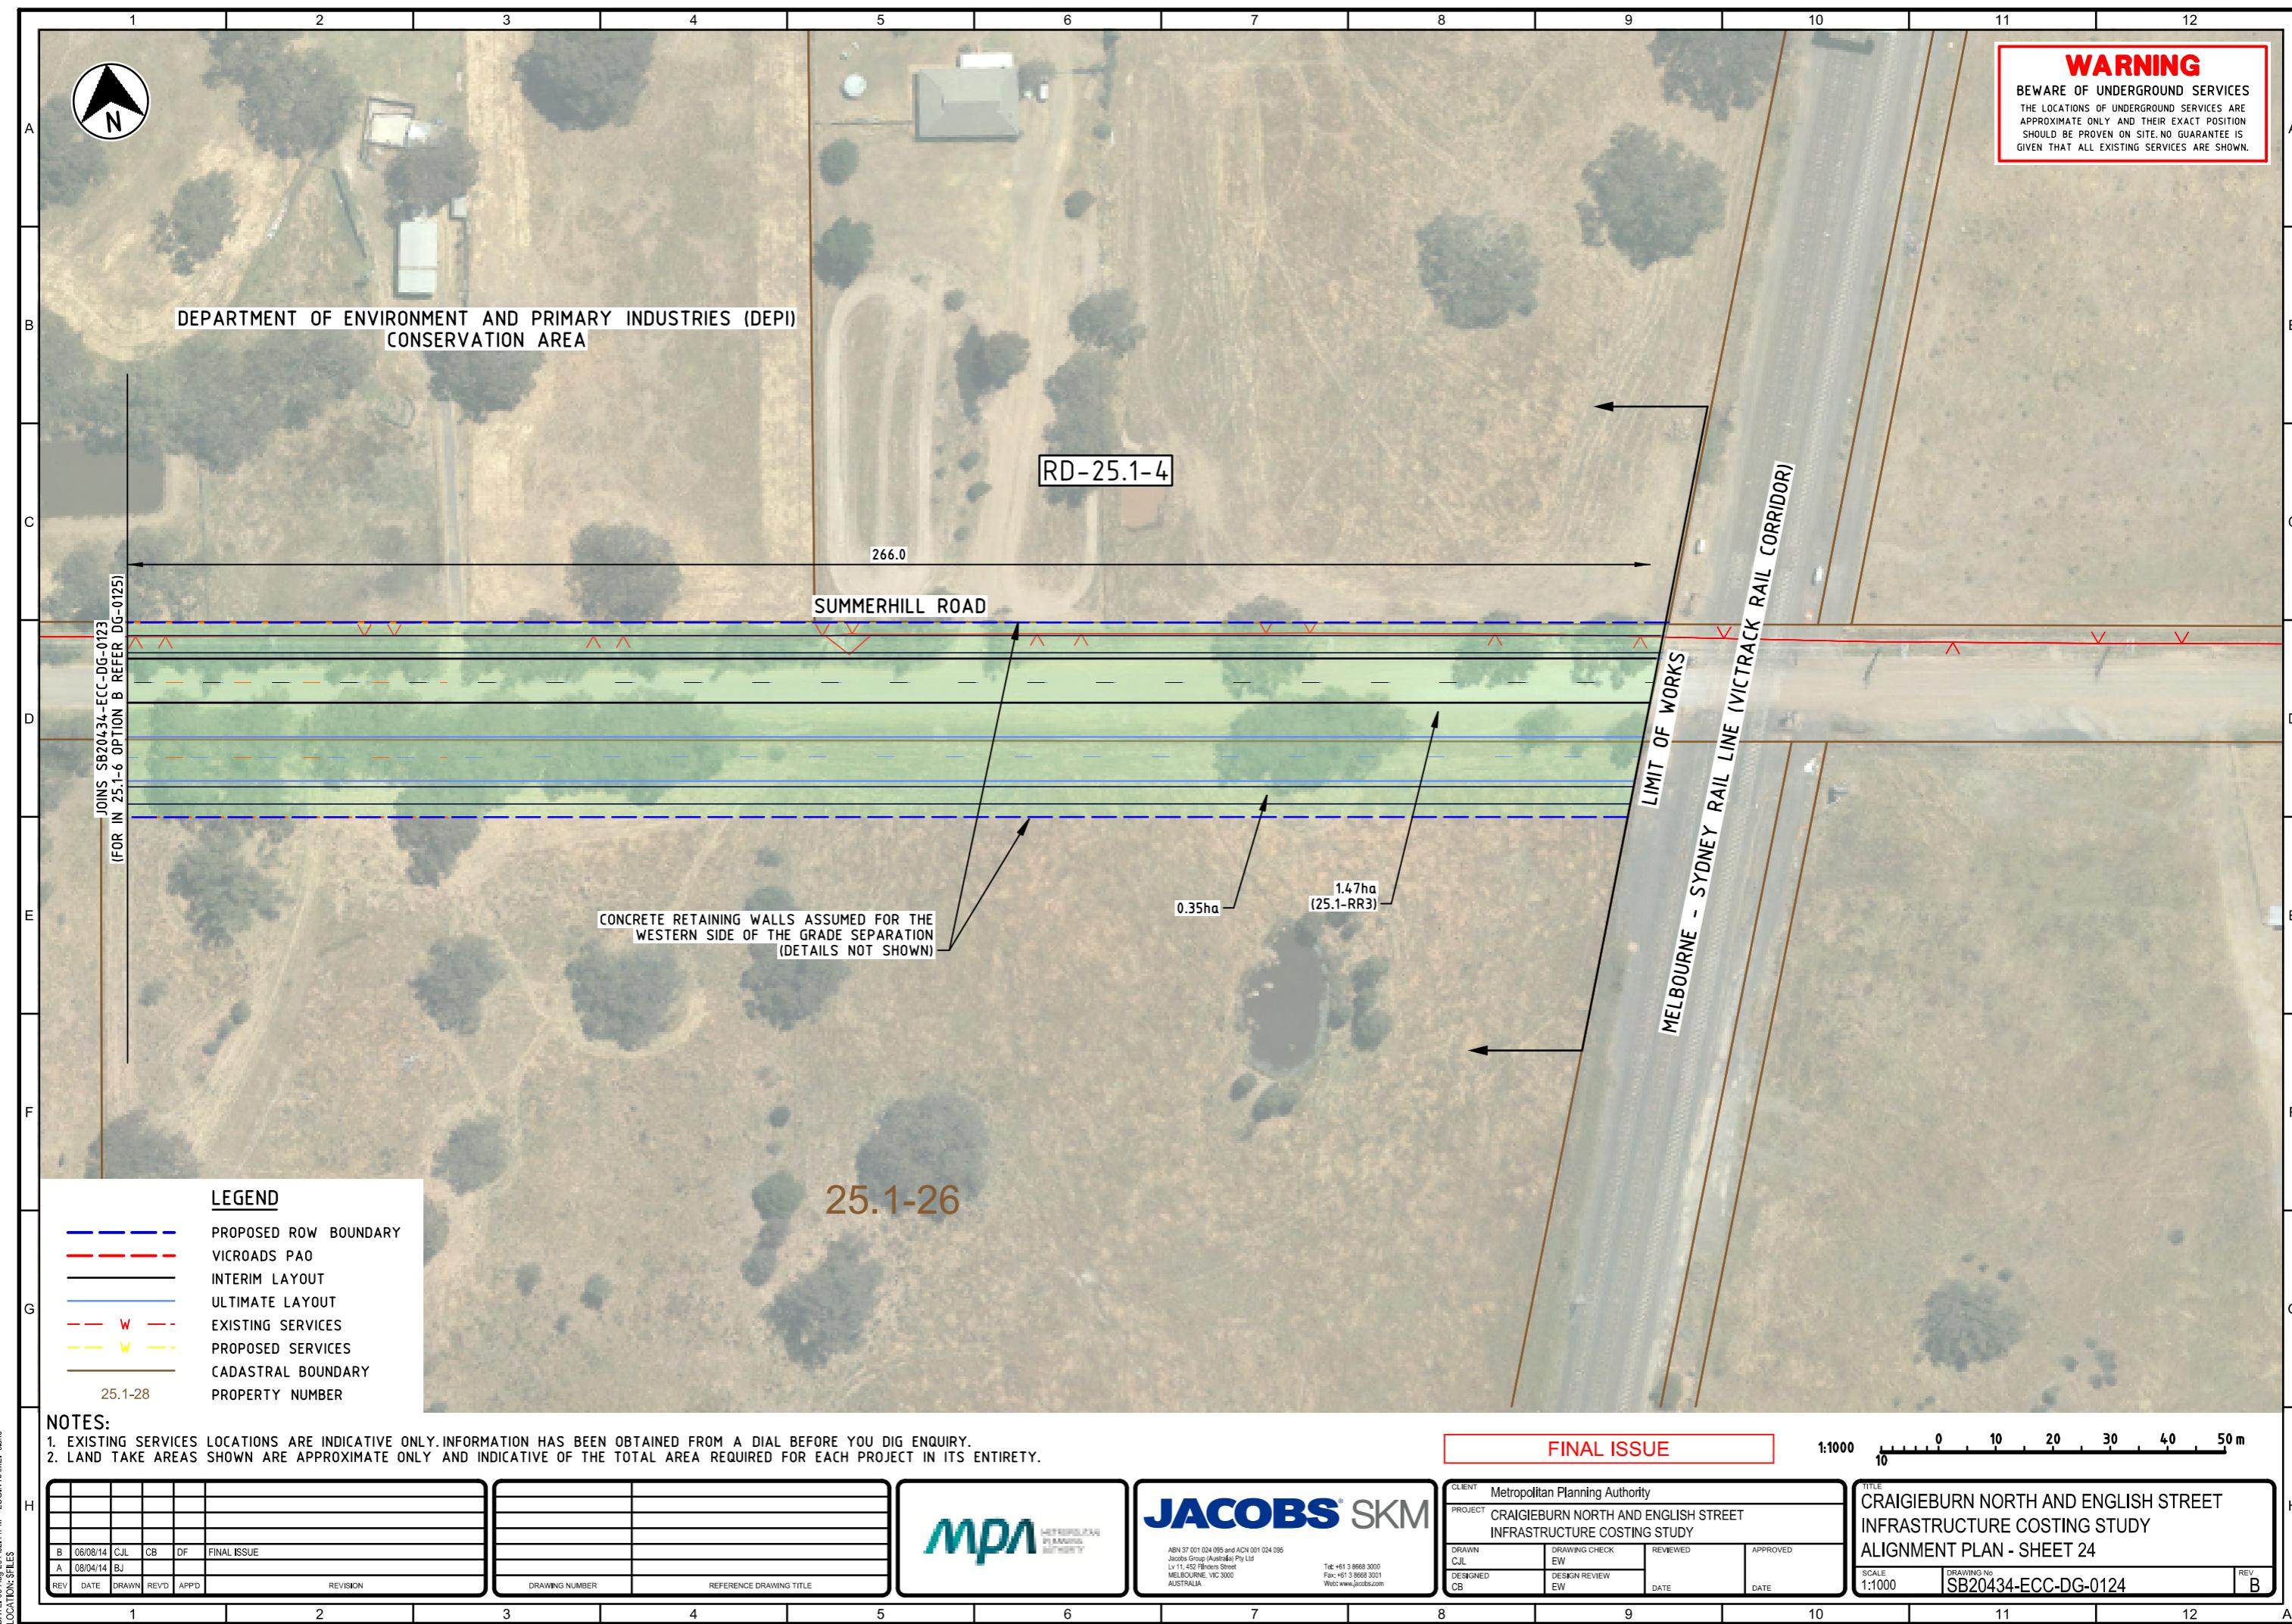



## WARNING

**BEWARE OF UNDERGROUND SERVICES**  
THE LOCATIONS OF UNDERGROUND SERVICES ARE APPROXIMATE ONLY AND THEIR EXACT POSITION SHOULD BE PROVEN ON SITE. NO GUARANTEE IS GIVEN THAT ALL EXISTING SERVICES ARE SHOWN.

25.1-46

LAFFAN RESERV

FOR PEDESTRIAN BRIDGE GENERAL ARRANGEMENT  
REFER TO DRAWING SB20434-ECR-DG-0202

BR-25.1-

MERRI CREEK

25.1-45

CL-

25.2-1

## LEGEND

The legend consists of a vertical list of boundary types, each preceded by a short horizontal line of a specific color and style. From top to bottom, the entries are: PROPOSED ROW BOUNDARY (blue dashed line), VICROADS PAO (red dashed line), INTERIM LAYOUT (black solid line), ULTIMATE LAYOUT (blue solid line), EXISTING SERVICES (red dashed line with 'W' in red), PROPOSED SERVICES (yellow dashed line with 'W' in yellow), CADASTRAL BOUNDARY (brown solid line), and PROPERTY NUMBER (black solid line).

## NOTES:

1. EXISTING SERVICES LOCATIONS ARE INDICATIVE ONLY. INFORMATION HAS BEEN OBTAINED FROM A DIAL BEFORE YOU DIG ENQUIRY.
2. LAND TAKE AREAS SHOWN ARE APPROXIMATE ONLY AND INDICATIVE OF THE TOTAL AREA REQUIRED FOR EACH PROJECT IN ITS ENTIRE

FINAL ISSUE

1:1000 0 10 20 30 40 50 m


A	06/08/14	CJL	CB	DF	FINAL ISSUE



# JACOBS® SKM




CLIENT	Metropolitan Planning Authority		
PROJECT	CRAIGIEBURN NORTH AND ENGLISH STREET INFRASTRUCTURE COSTING STUDY		
DRAWN CJL	DRAWING CHECK EW	REVIEWED	APPROVED
DESIGNED	DESIGN REVIEW		

**TITLE**  
CRAIGIEBURN NORTH AND ENGLISH STREET  
INFRASTRUCTURE COSTING STUDY  
ALIGNMENT PLAN - SHEET 25

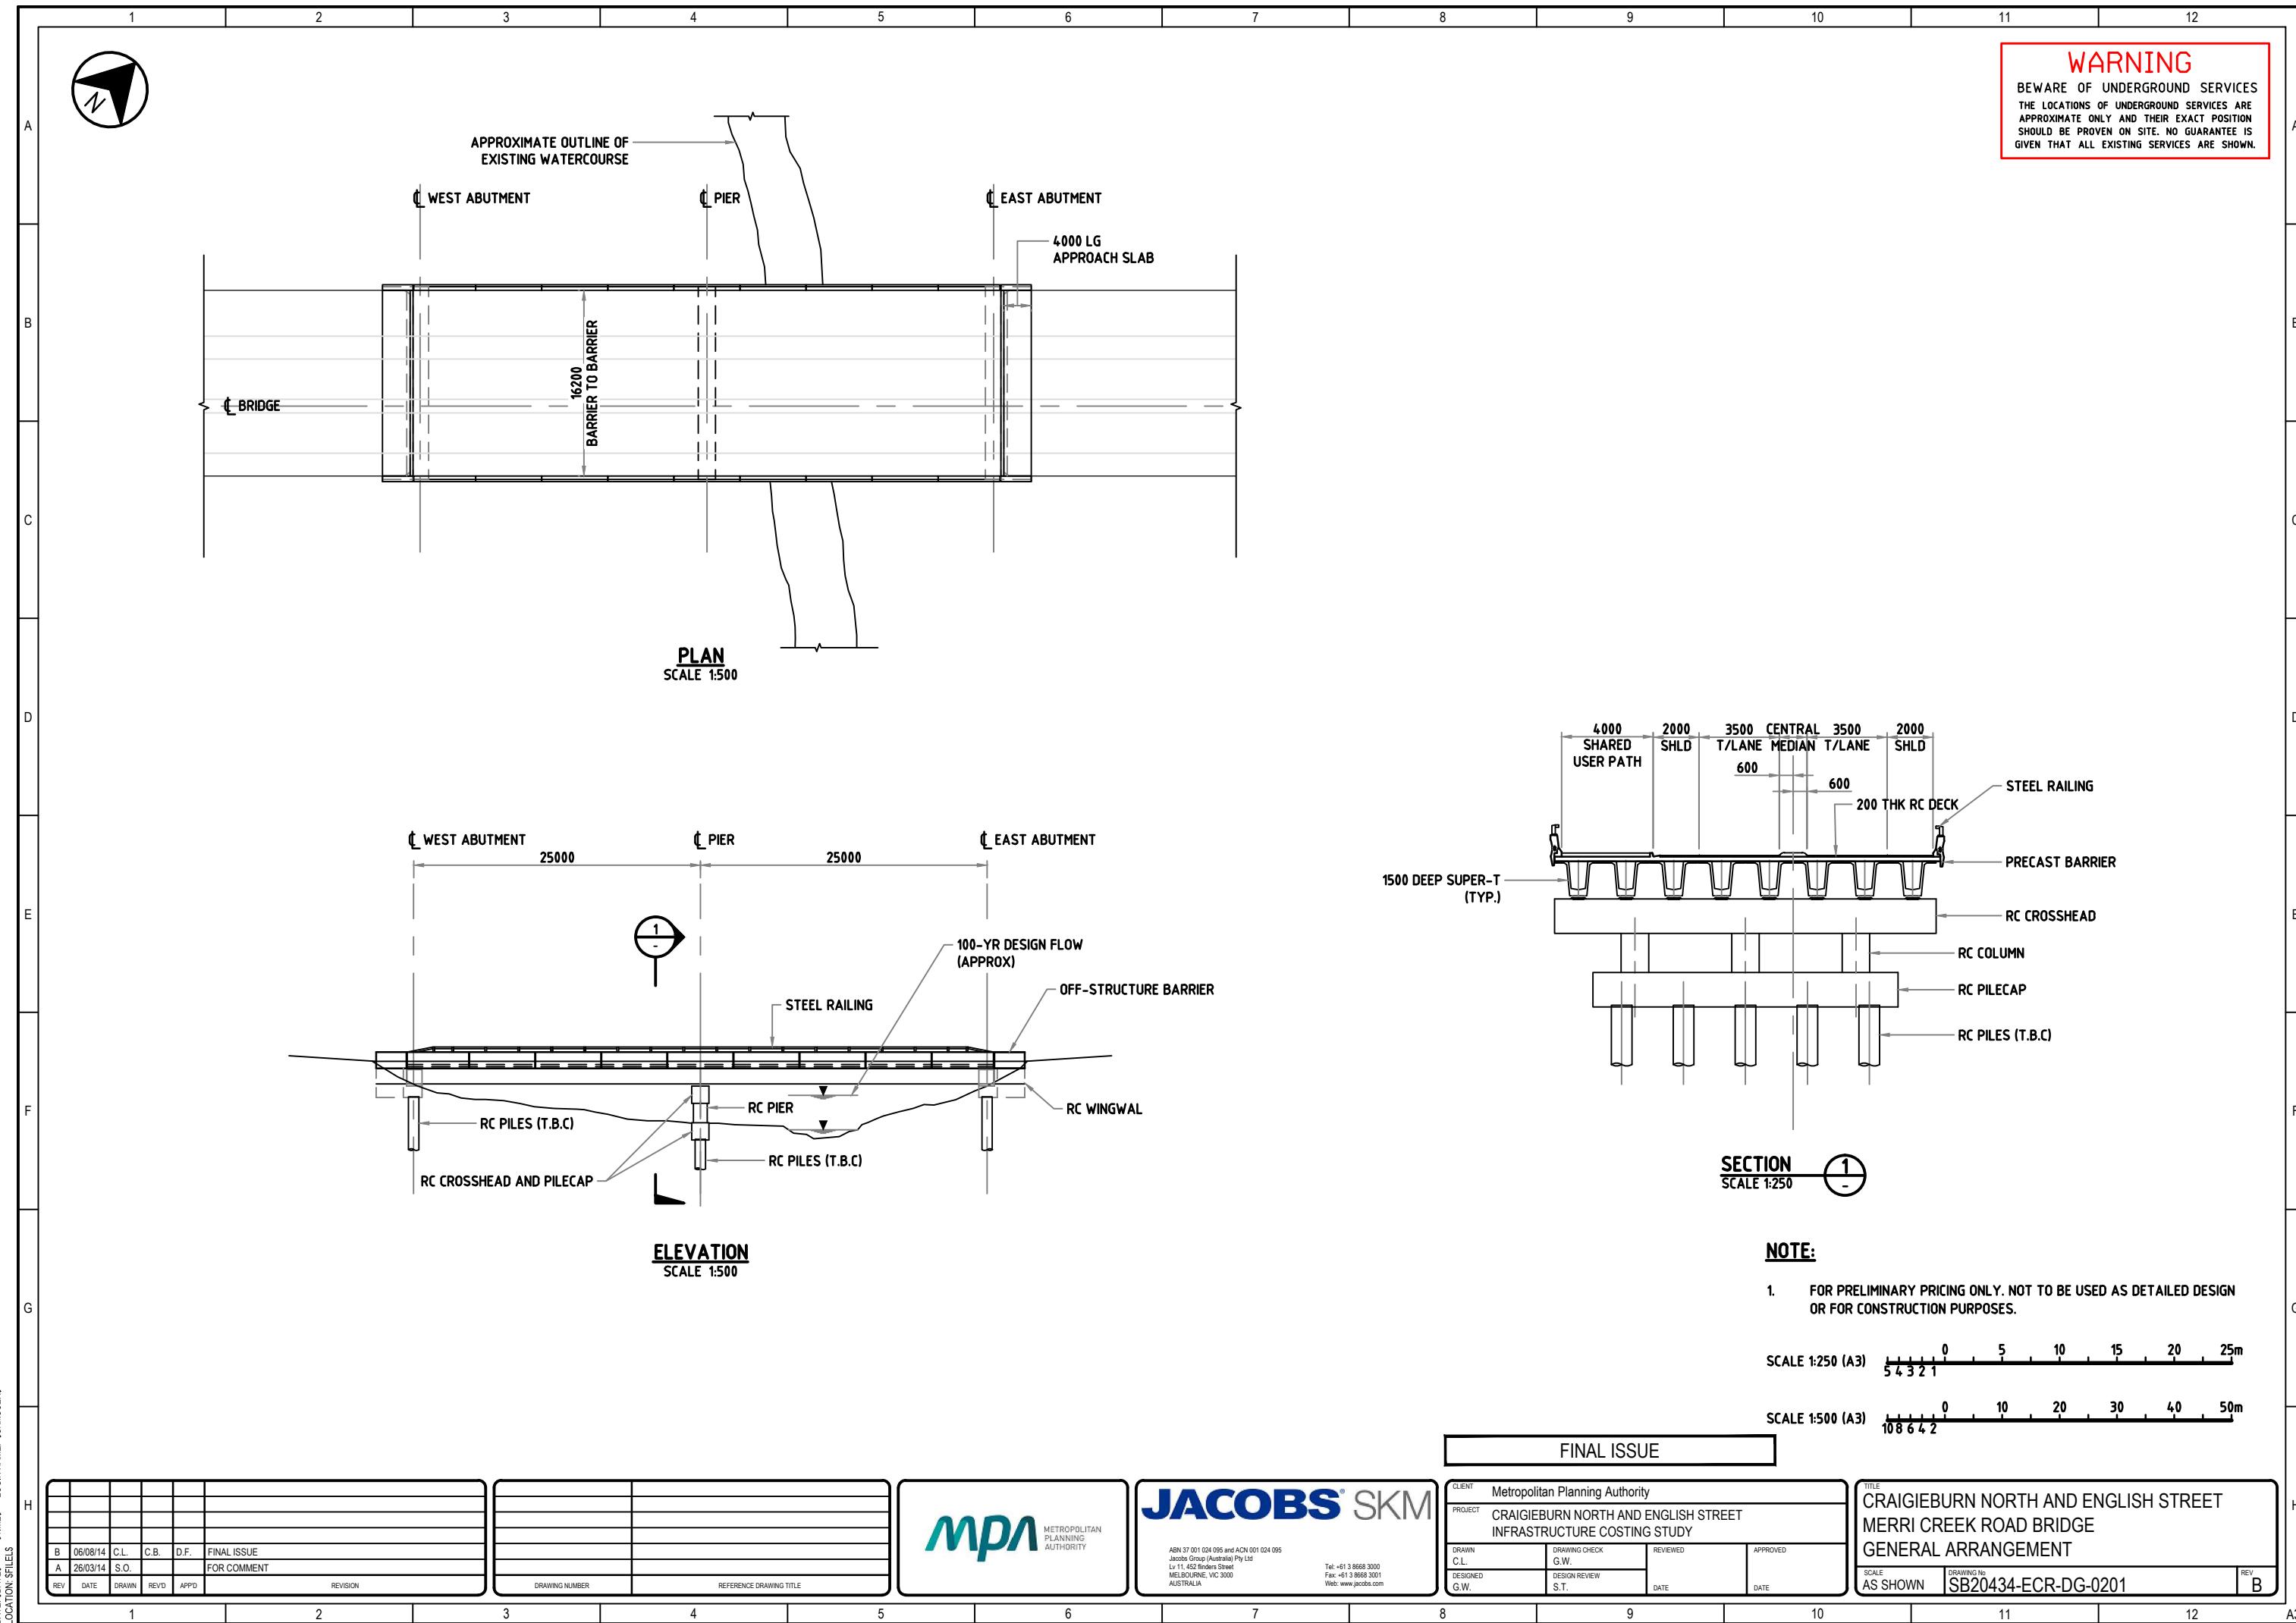

**WARNING**

BEWARE OF UNDERGROUND SERVICES  
THE LOCATIONS OF UNDERGROUND SERVICES ARE  
APPROXIMATE ONLY AND THEIR EXACT POSITION  
SHOULD BE PROVEN ON SITE. NO GUARANTEE IS  
GIVEN THAT ALL EXISTING SERVICES ARE SHOWN.

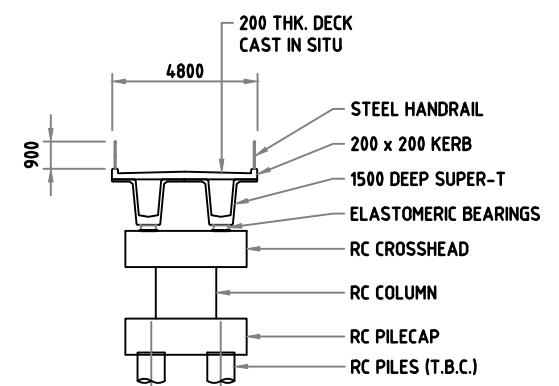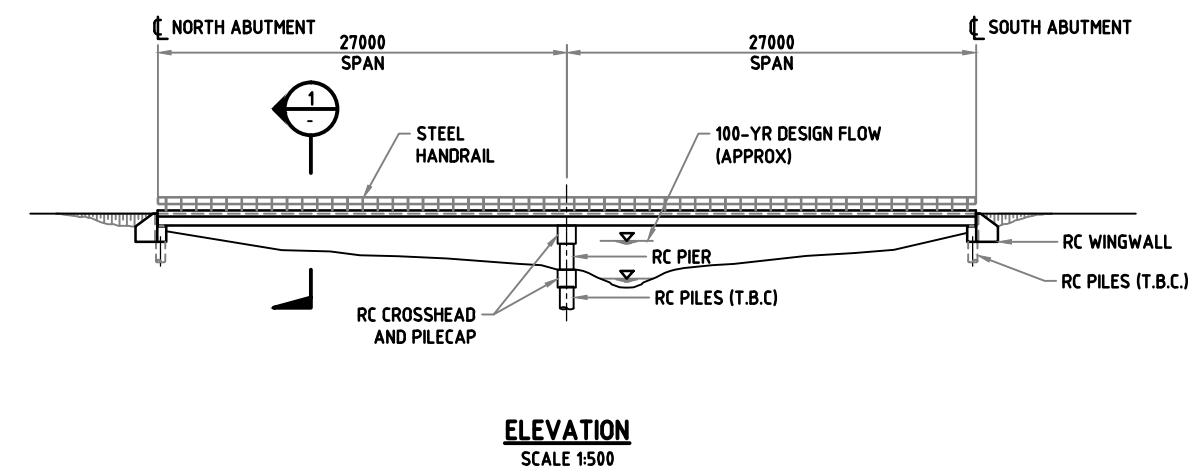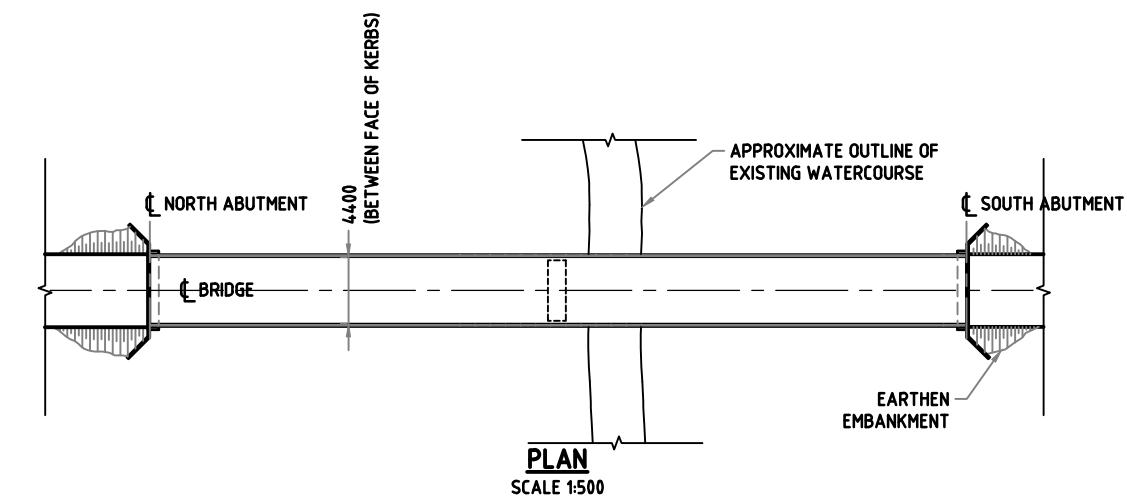

**SECTION**  
SCALE 1:250

**NOTE:**

1. FOR PRELIMINARY PRICING ONLY. NOT TO BE USED AS DETAILED DESIGN OR FOR CONSTRUCTION PURPOSES.

SCALE 1:250 (A3) 5 4 3 2 1 0 5 10 15 20 25m

SCALE 1:500 (A3) 10 8 6 4 2 0 10 20 30 40 50m

FINAL ISSUE

B	06/08/14	C.L.	C.B.	D.F.	FINAL ISSUE
A	26/03/14	S.O.			

DRAWING NUMBER	REFERENCE DRAWING TITLE
----------------	-------------------------



MPA  
METROPOLITAN  
PLANNING  
AUTHORITY



ABN 37 001 024 095 and ACN 001 024 095  
Jacobs Group (Australia) Pty Ltd  
Lvl 11, 400 Linders Street  
MELBOURNE, VIC 3000  
AUSTRALIA  
Tel: +61 3 8688 3000  
Fax: +61 3 8688 3001  
Web: www.jacobs.com

CLIENT	Metropolitan Planning Authority		
PROJECT	CRAIGIEBURN NORTH AND ENGLISH STREET INFRASTRUCTURE COSTING STUDY		
DRAWN C.L.	DRAWING CHECK G.W.	REVIEWED	APPROVED
DESIGNED G.W.	DESIGN REVIEW S.T.	DATE	DATE

TITLE	CRAIGIEBURN NORTH AND ENGLISH STREET MERRI CREEK PEDESTRIAN BRIDGE GENERAL ARRANGEMENT		
SCALE	AS SHOWN		

DRAWING No. SB20434-ECR-DG-0202

REV B