



LOT 1
59.99 Hectares

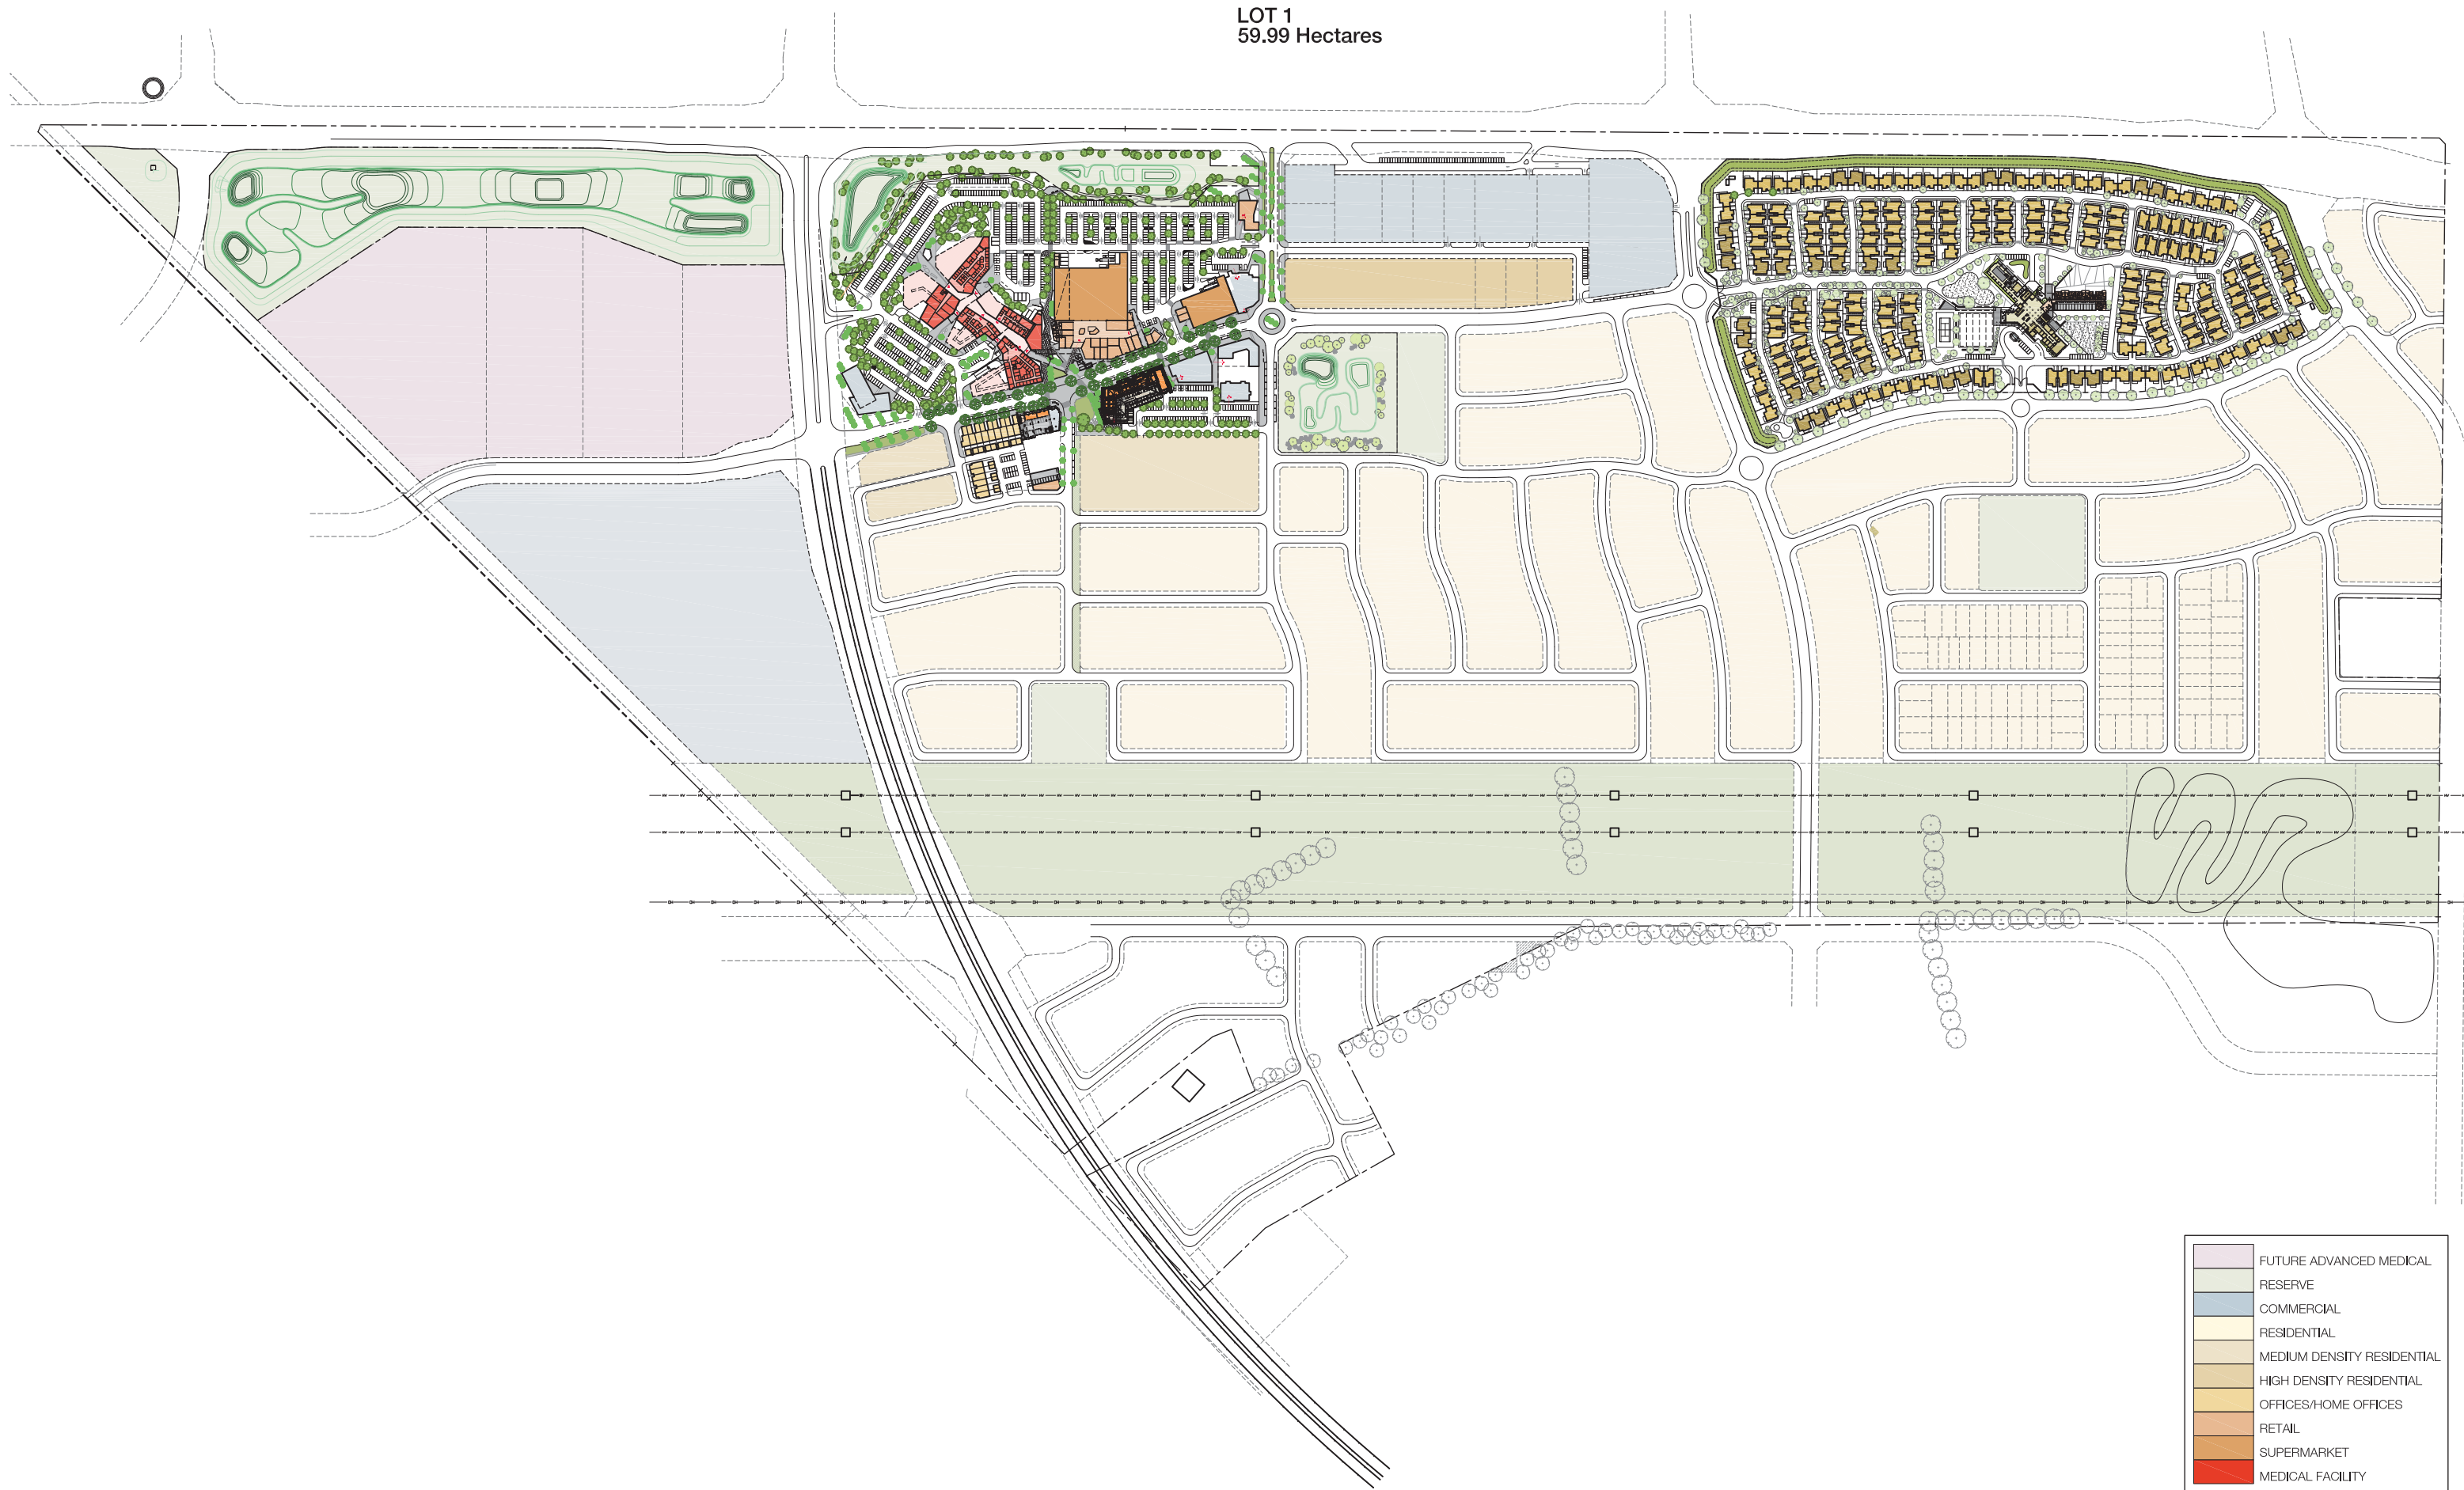


	FUTURE ADVANCED MEDICAL
	RESERVE
	COMMERCIAL
	RESIDENTIAL
	MEDIUM DENSITY RESIDENTIAL
	HIGH DENSITY RESIDENTIAL
	OFFICES/HOME OFFICES
	RETAIL
	SUPERMARKET
	MEDICAL FACILITY



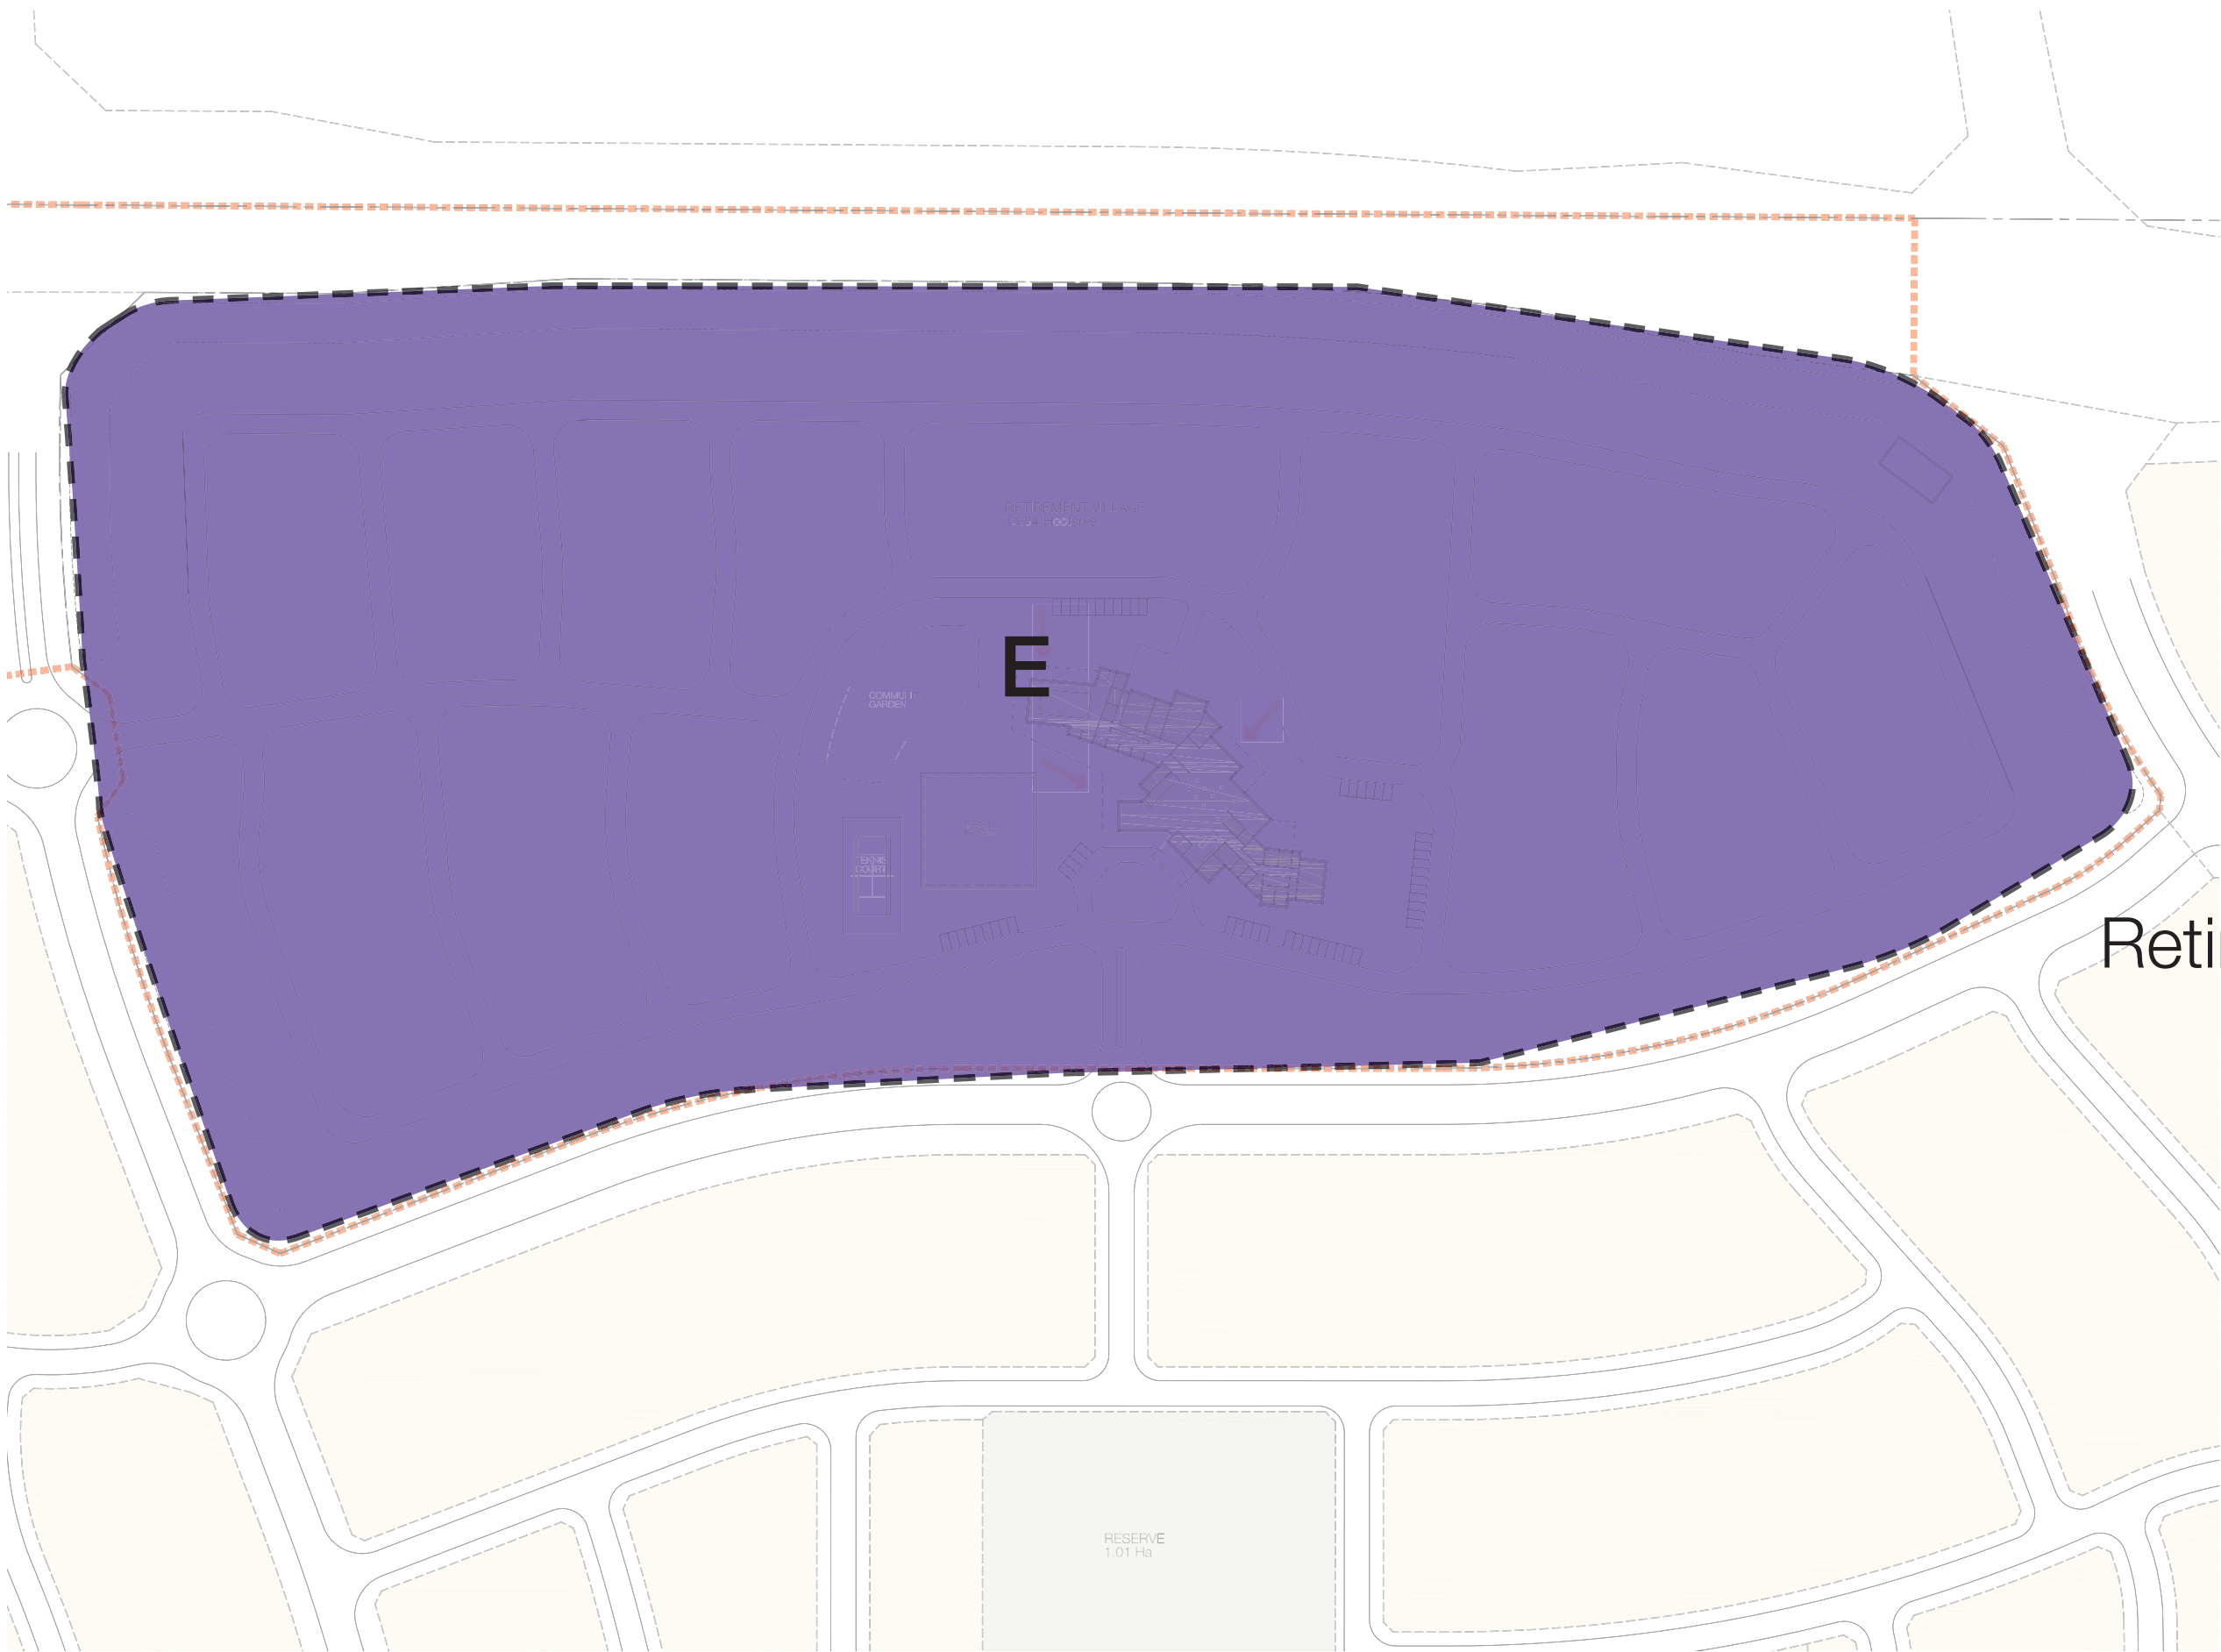

LOT 'E' Retirement Village

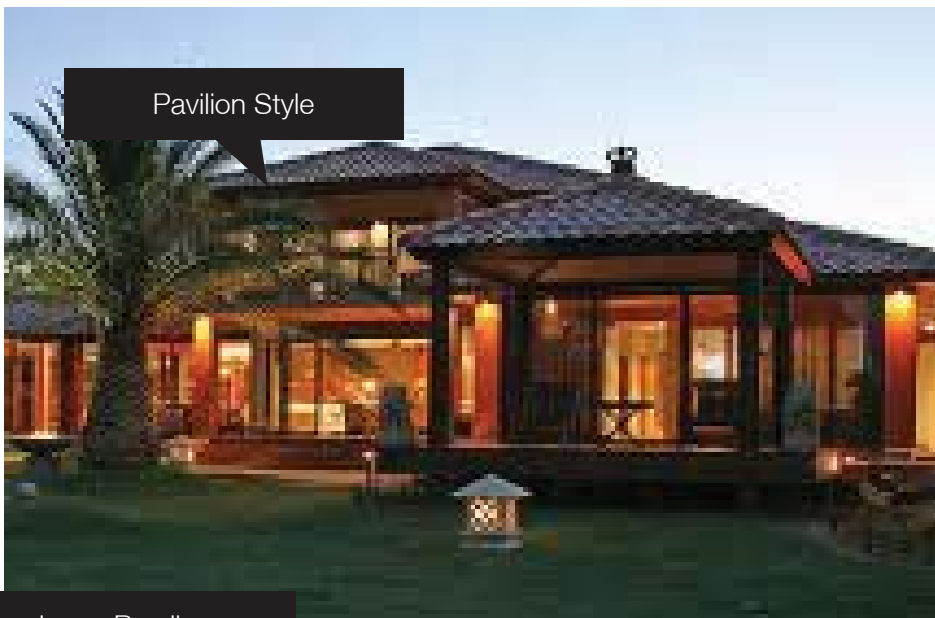


Reference Images




Bold Forms



Batten Screens

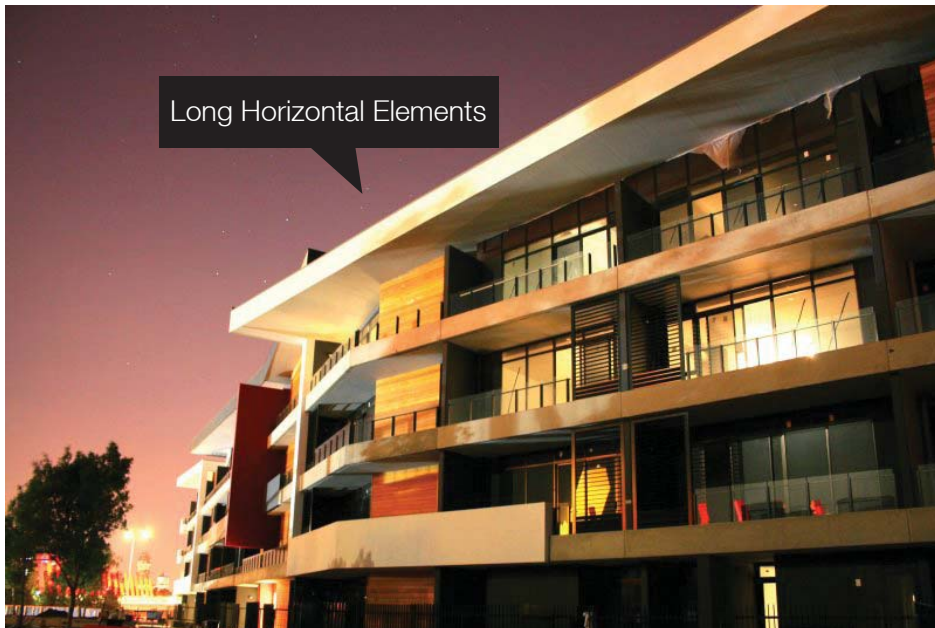

Long Horizontal Elements

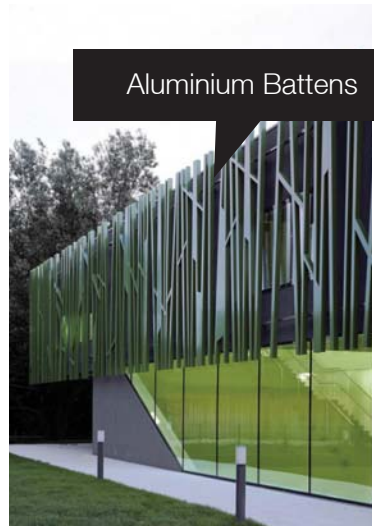


Aluminium Battens





Solid and Voids

Reference Images



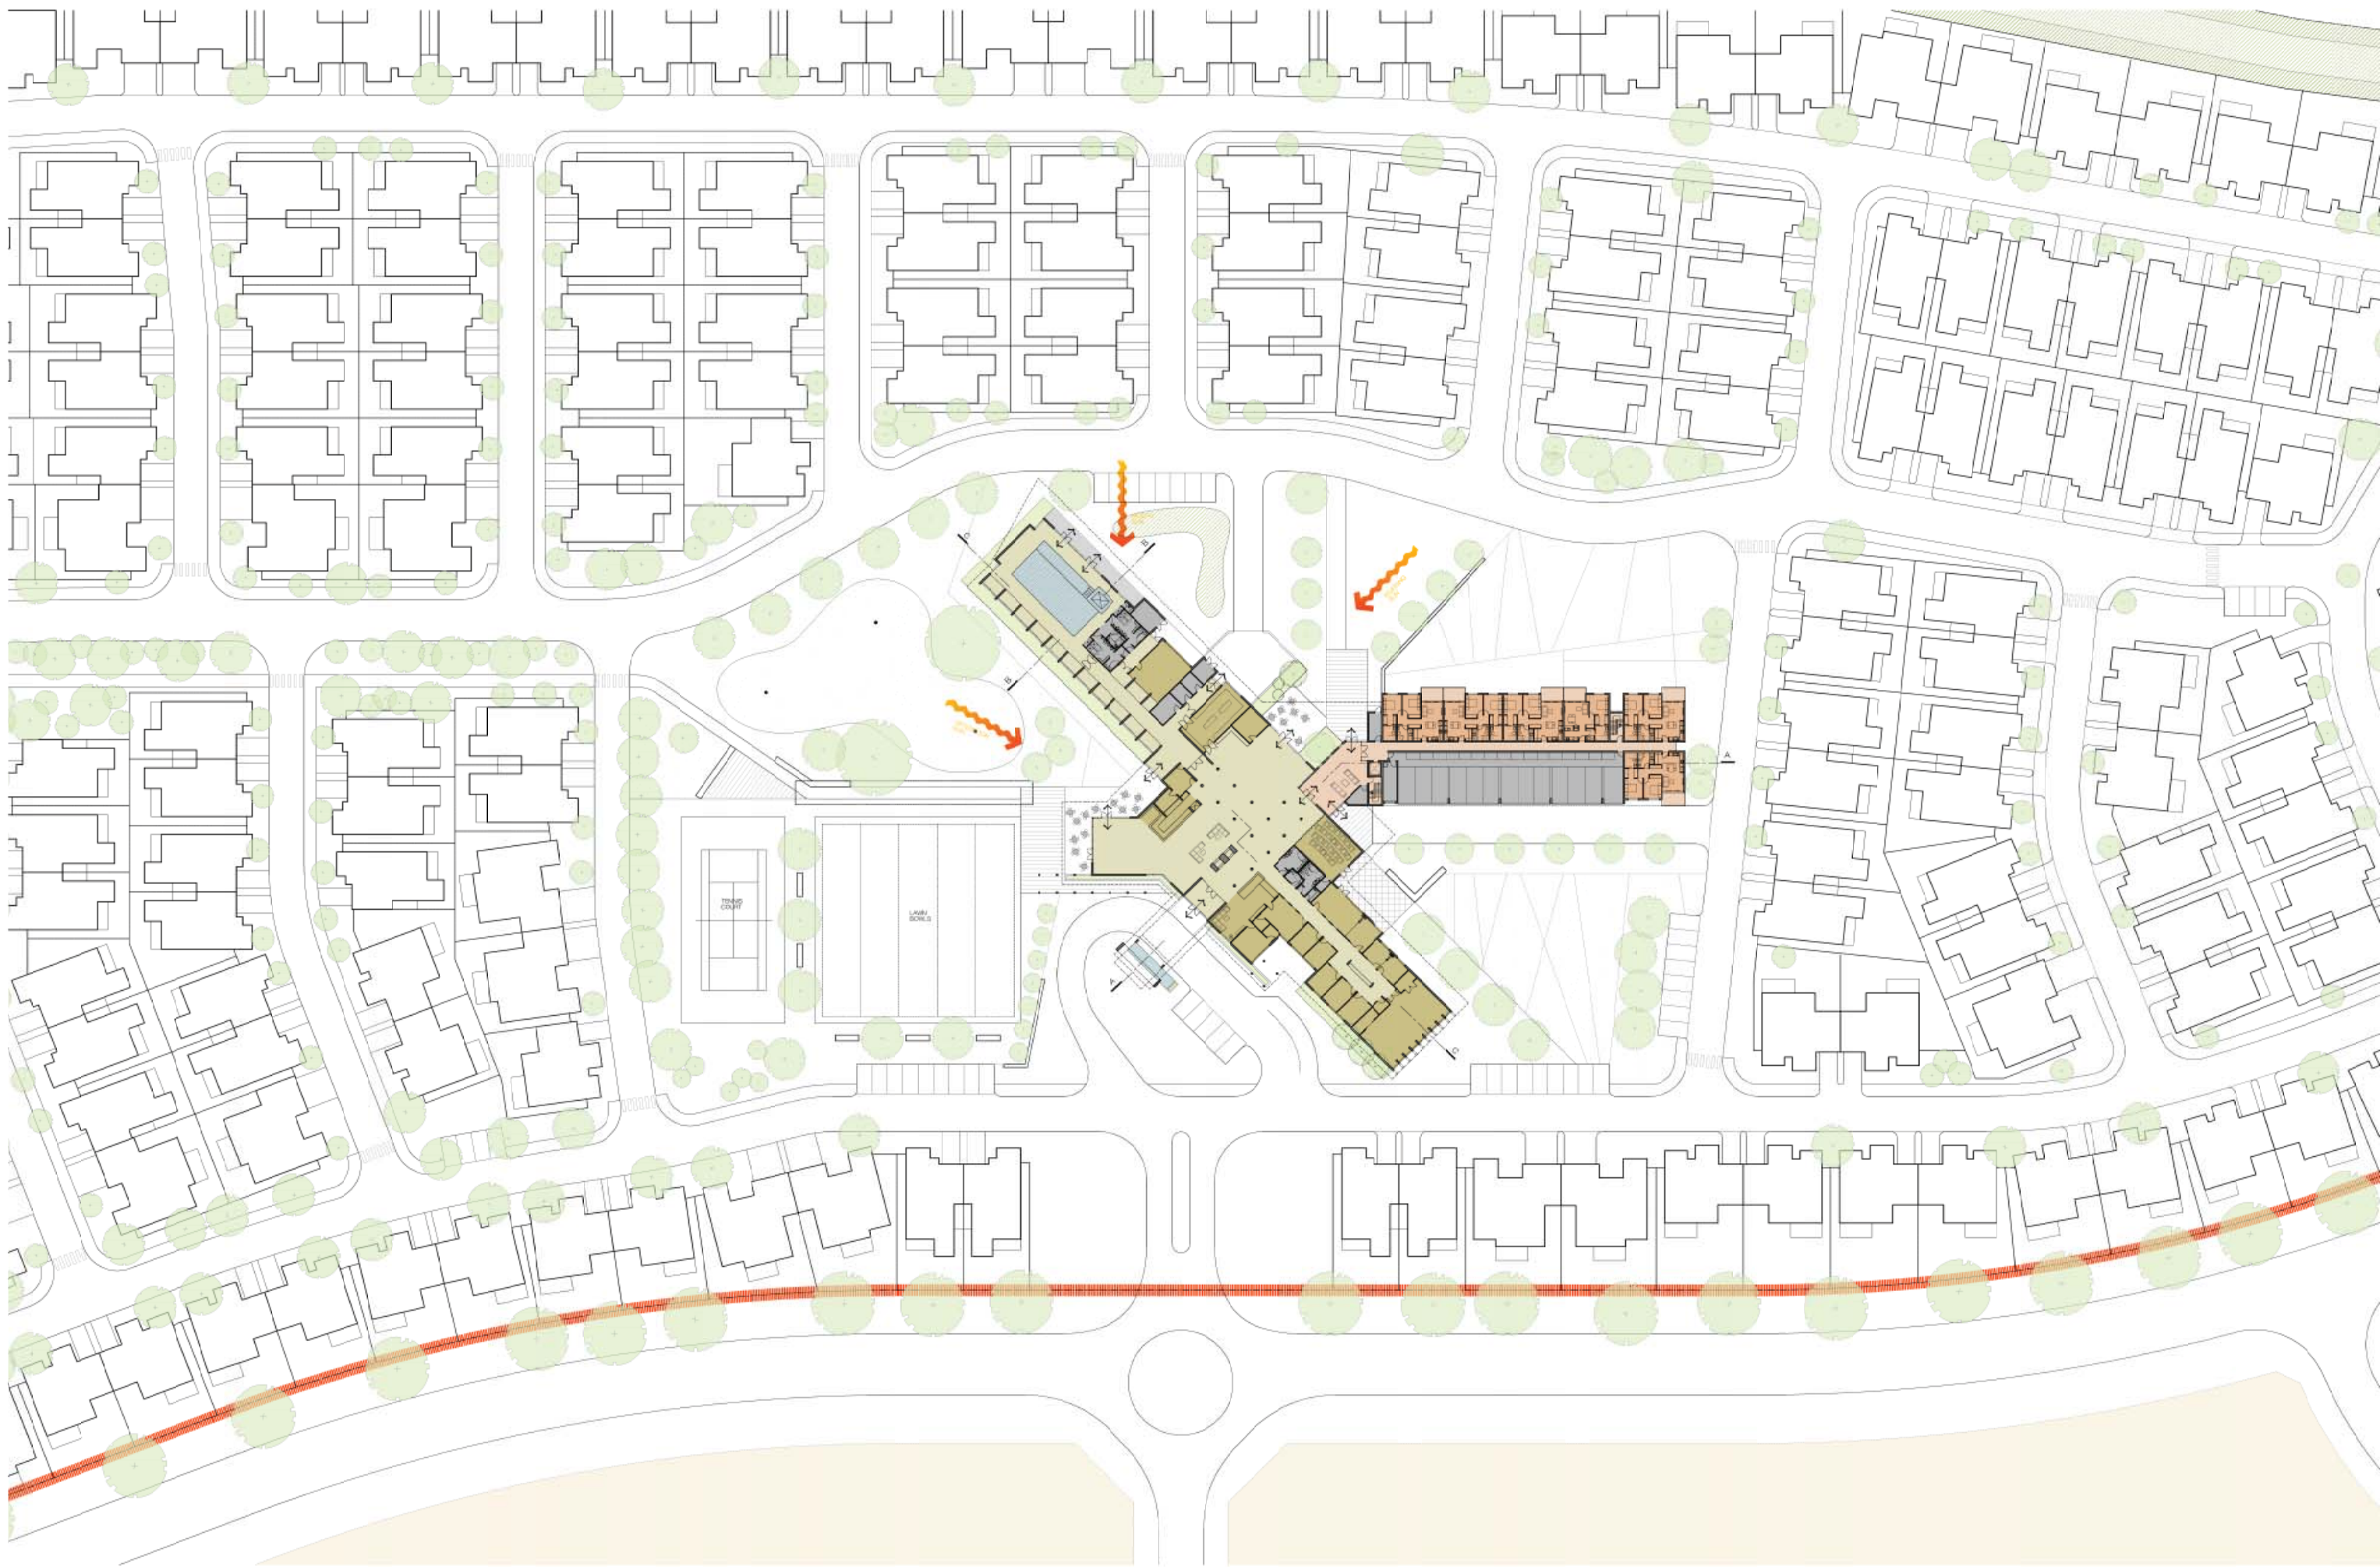

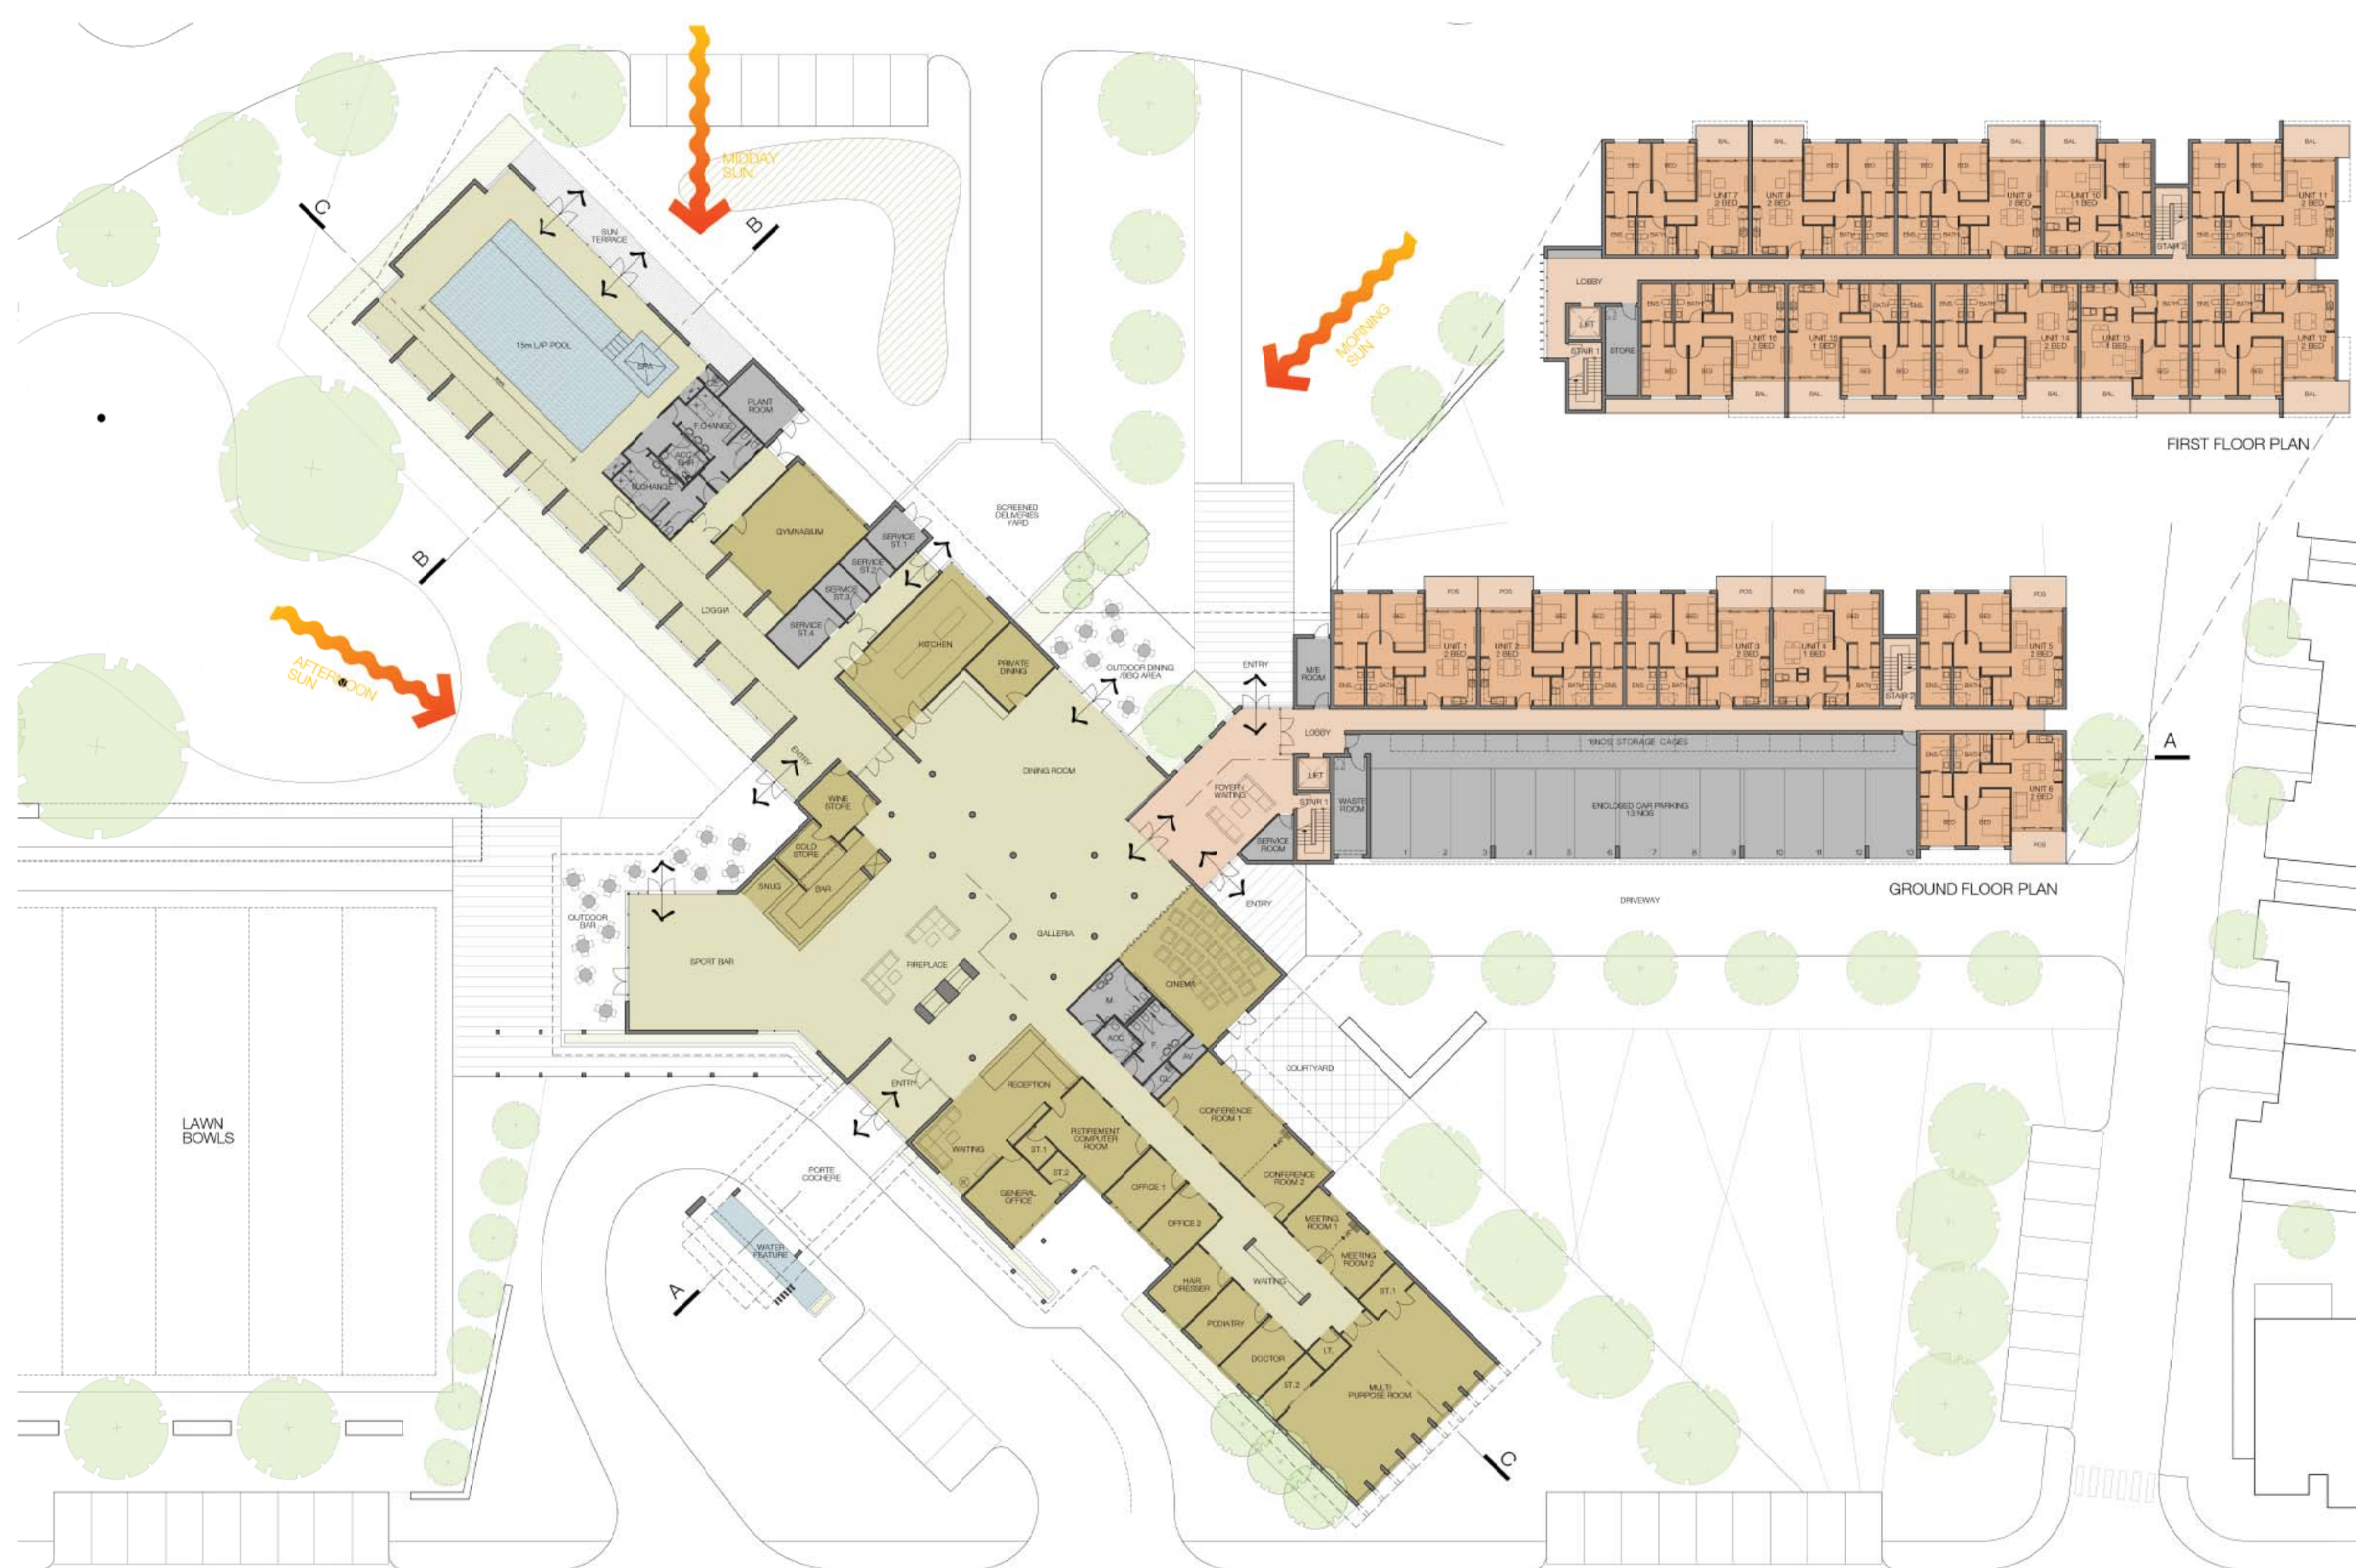

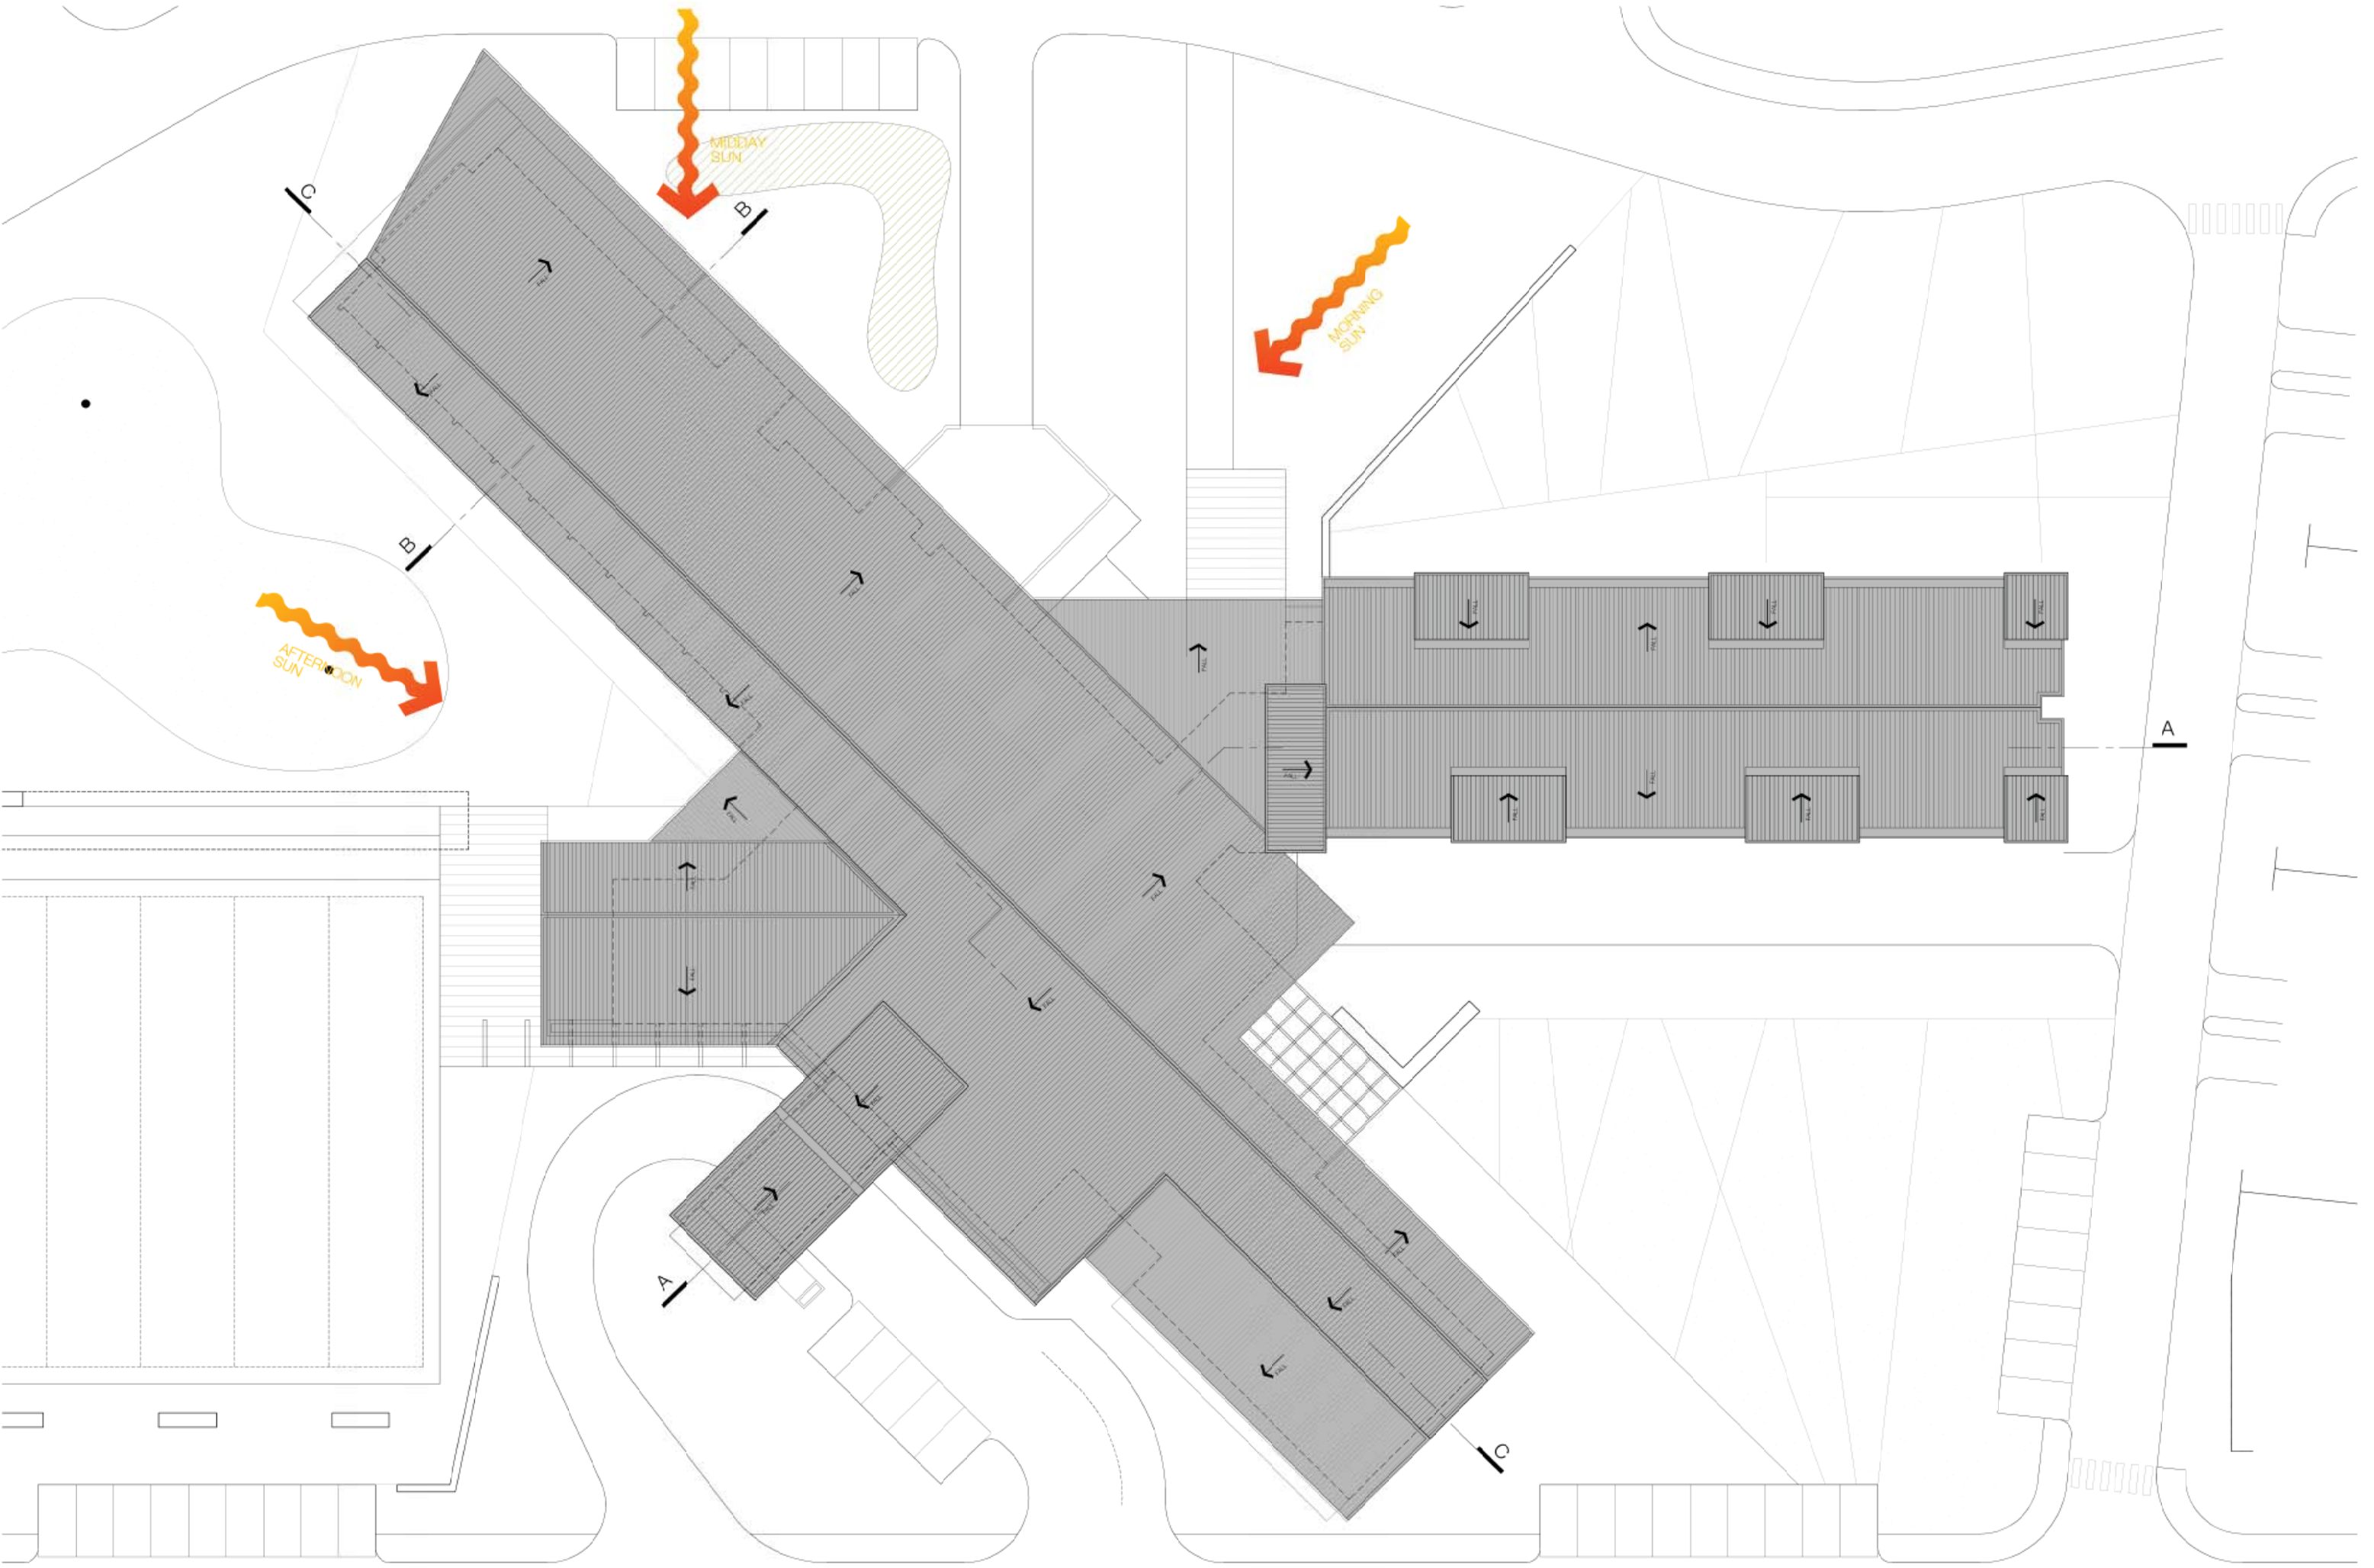




North Elevation



South Elevation





East Elevation

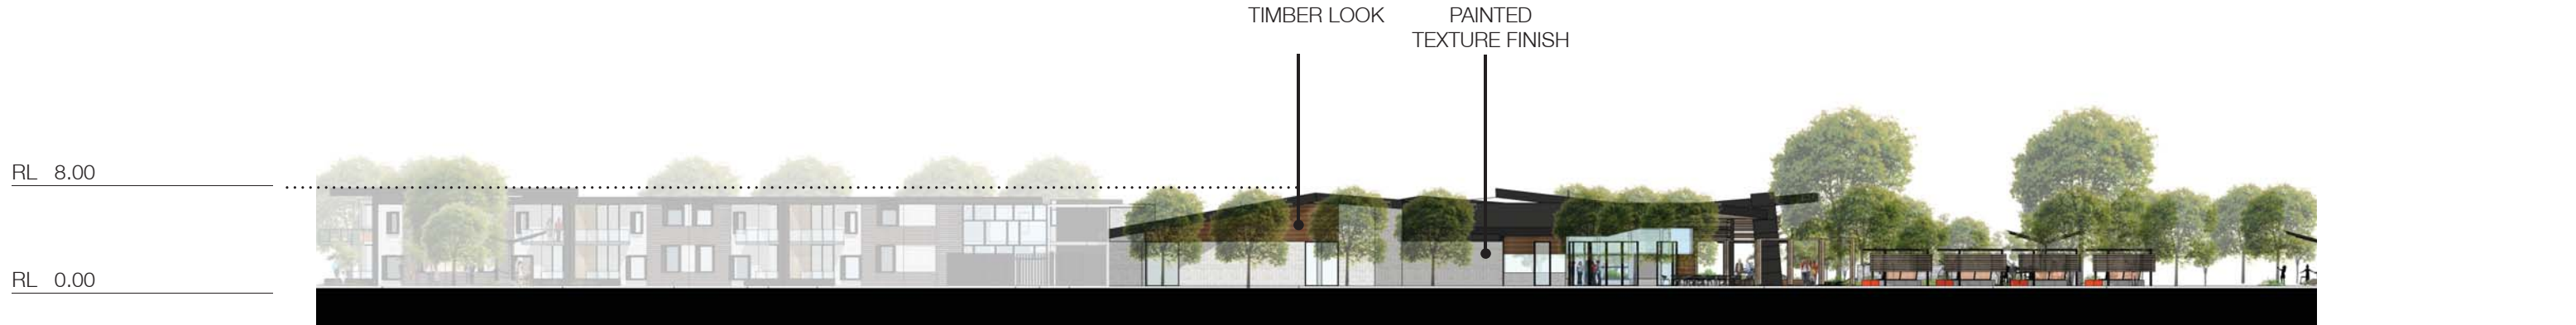

West Elevation




Villa Option 1 & 2
2 Bed 2 car

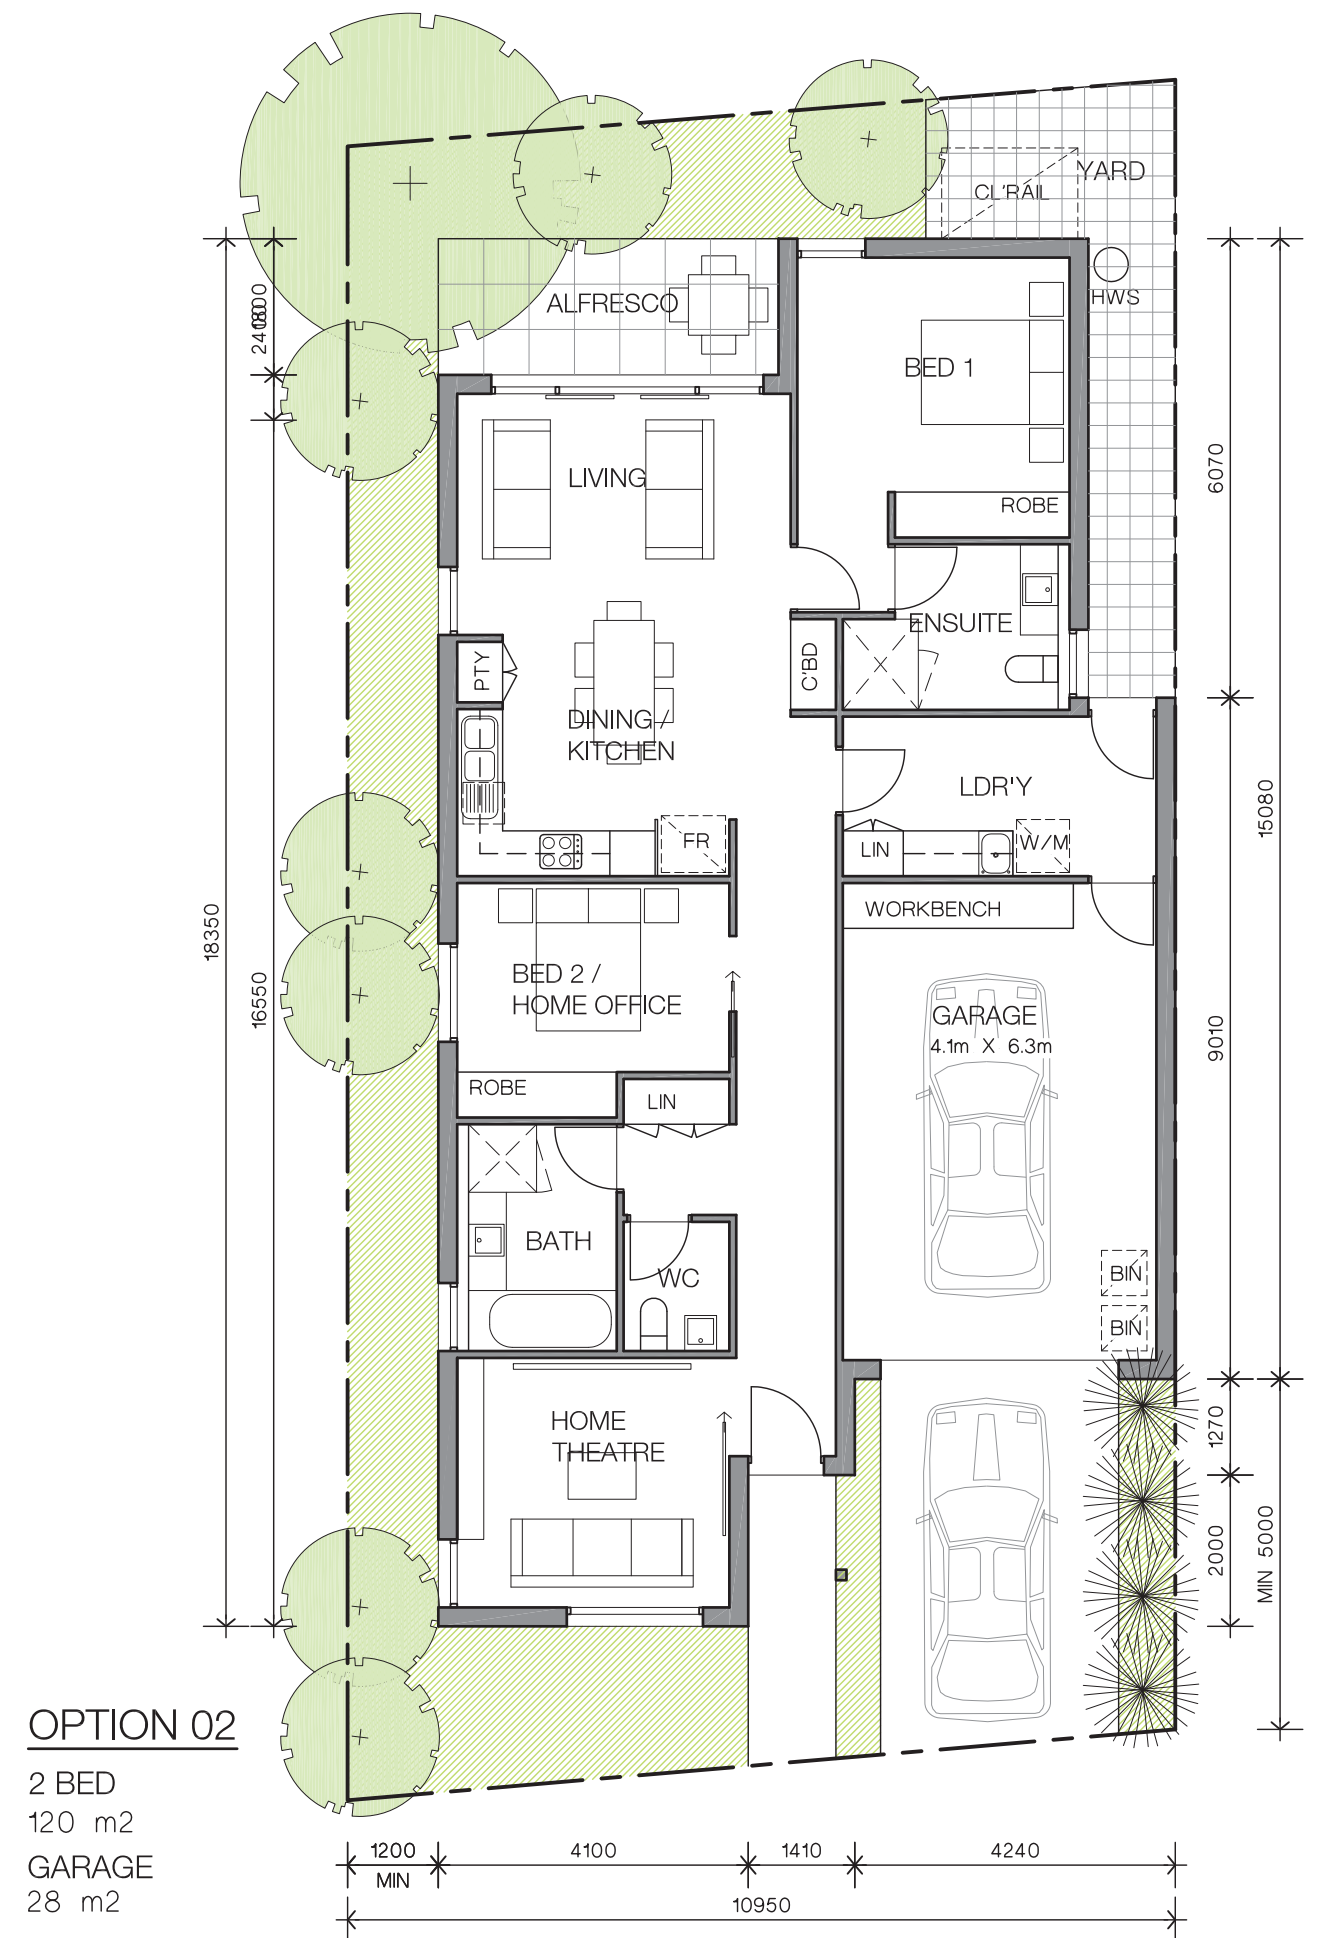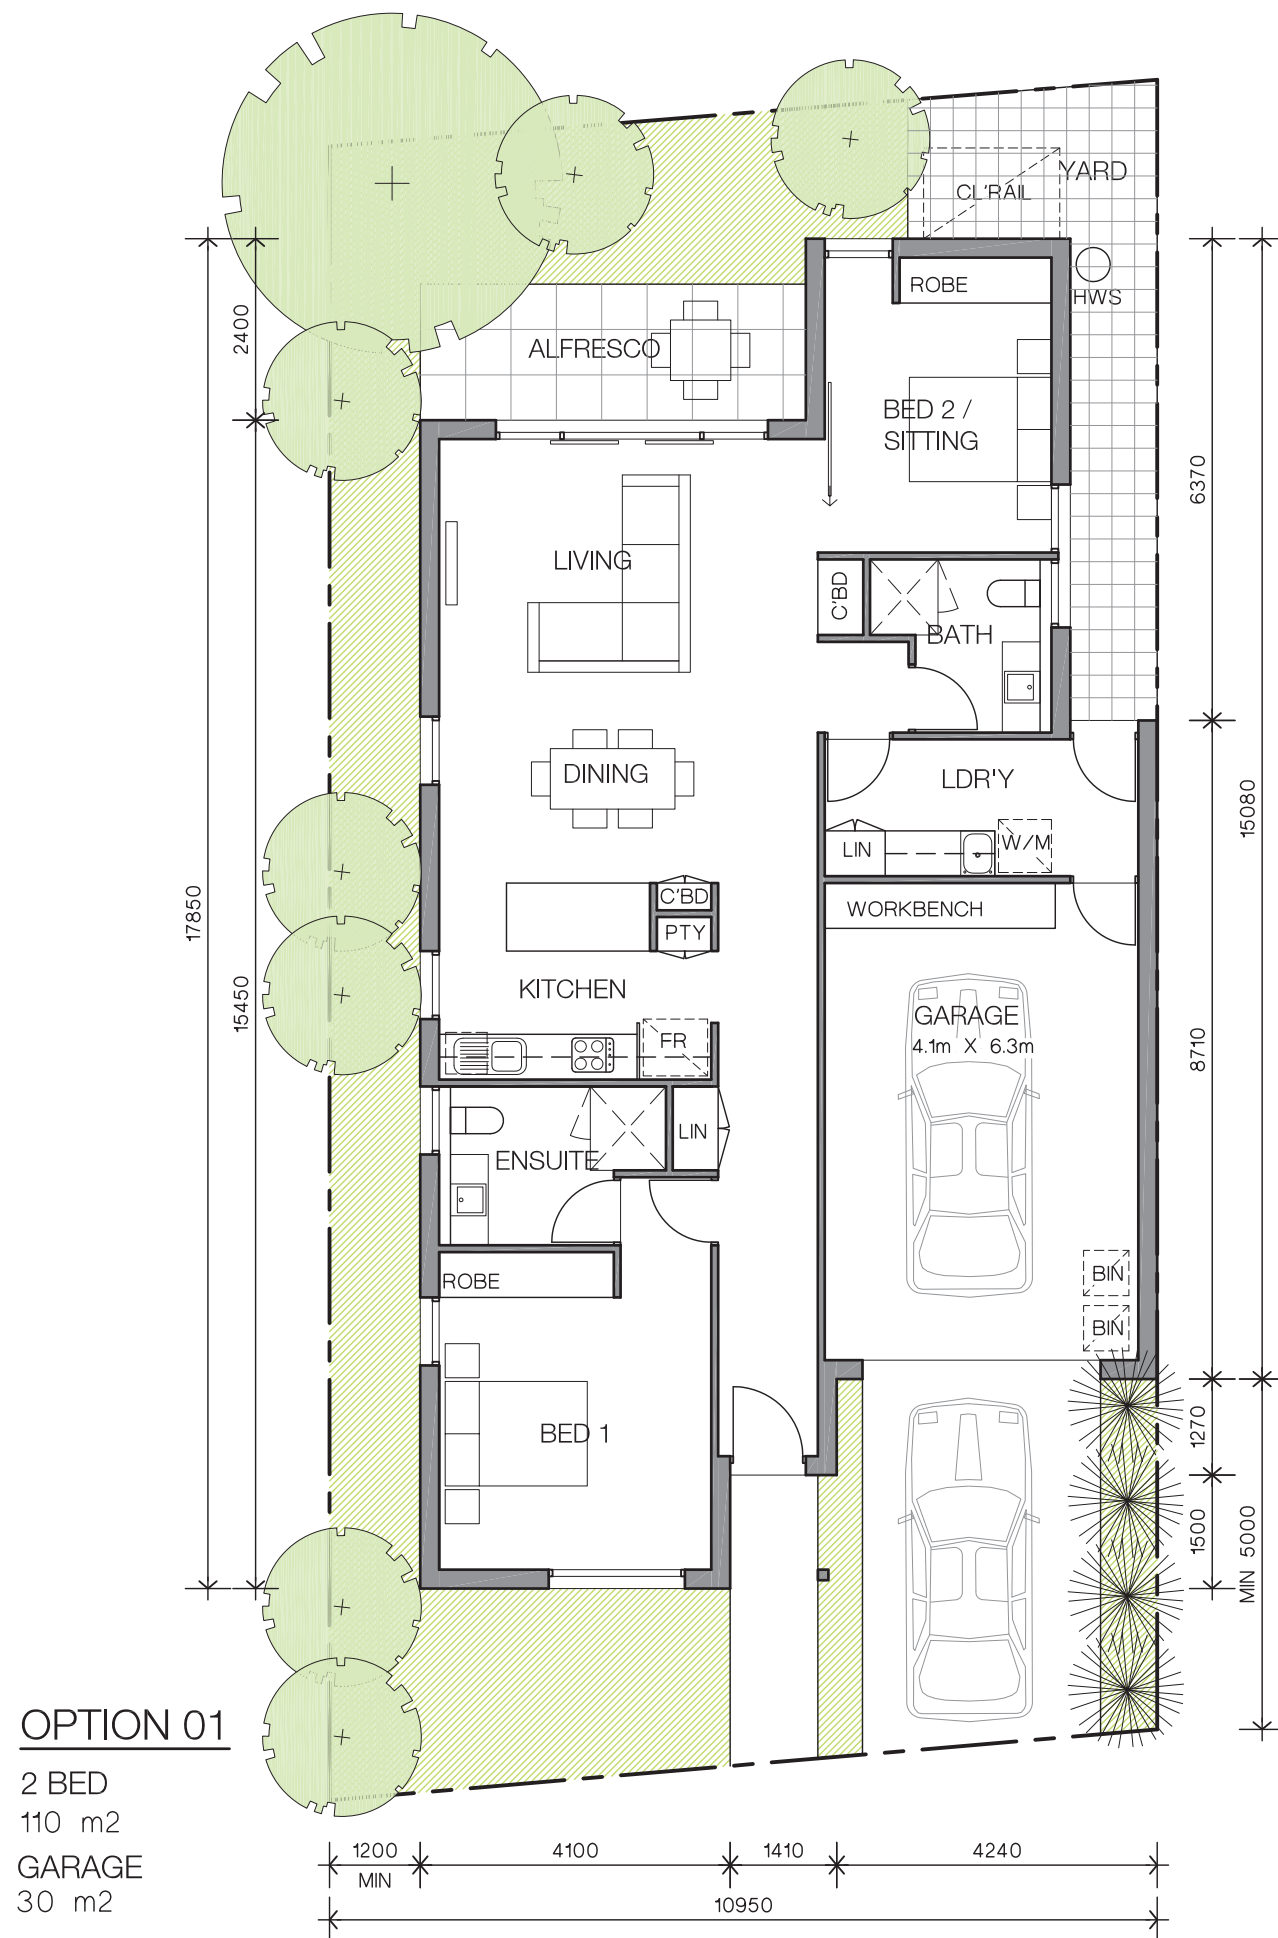



Villa Option 3 & 4
2 Bed 2 car

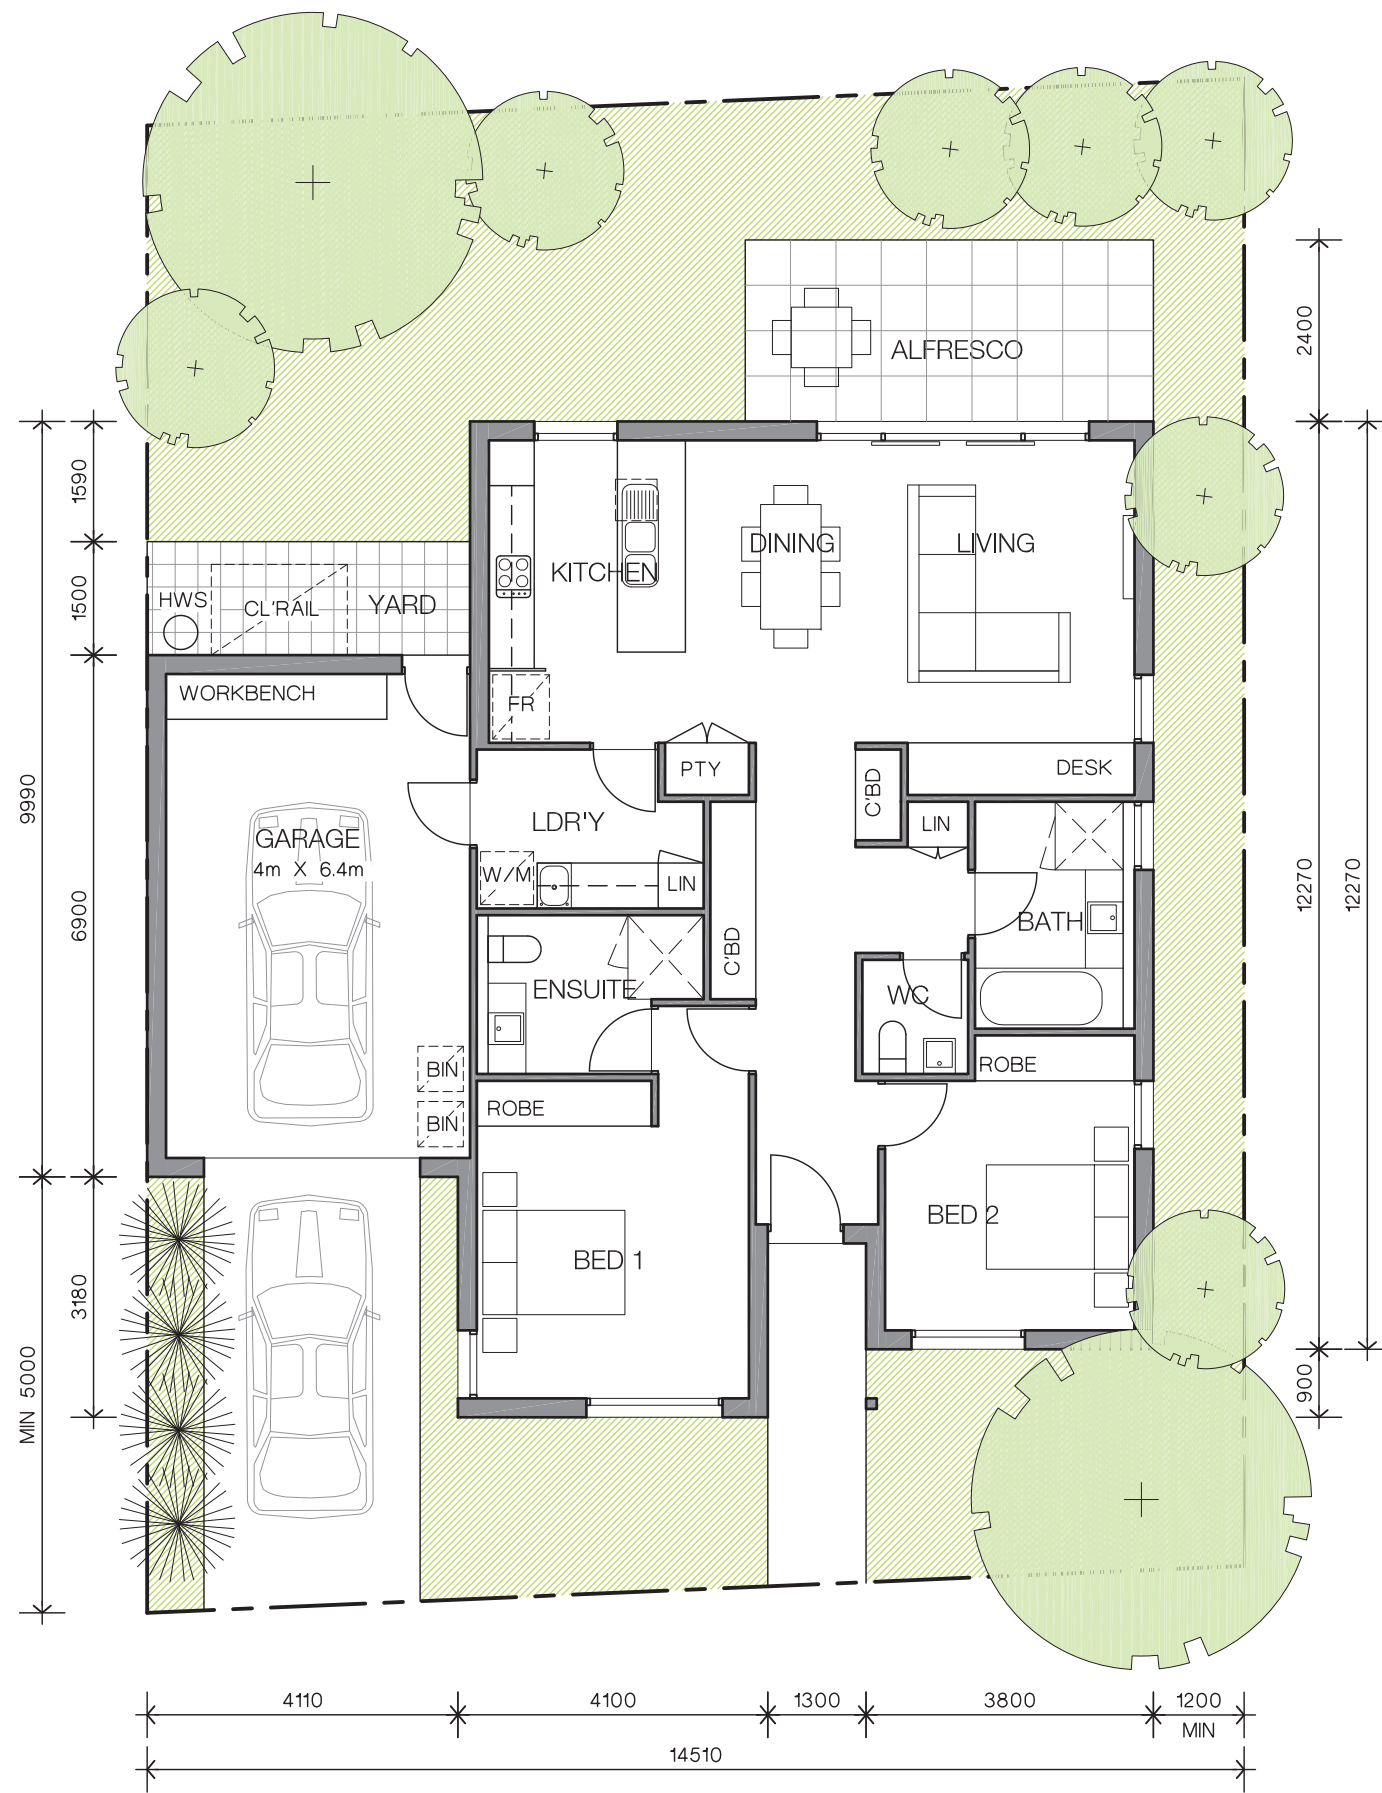

OPTION 03

2 BED GARAGE
 115 m² 30 m²



OPTION 04

2 BED GARAGE
 120 m² 30 m²



Villa Option 5
3 Bed 2 car

OPTION 05

3 BED
130 m²
GARAGE
45 m²

