







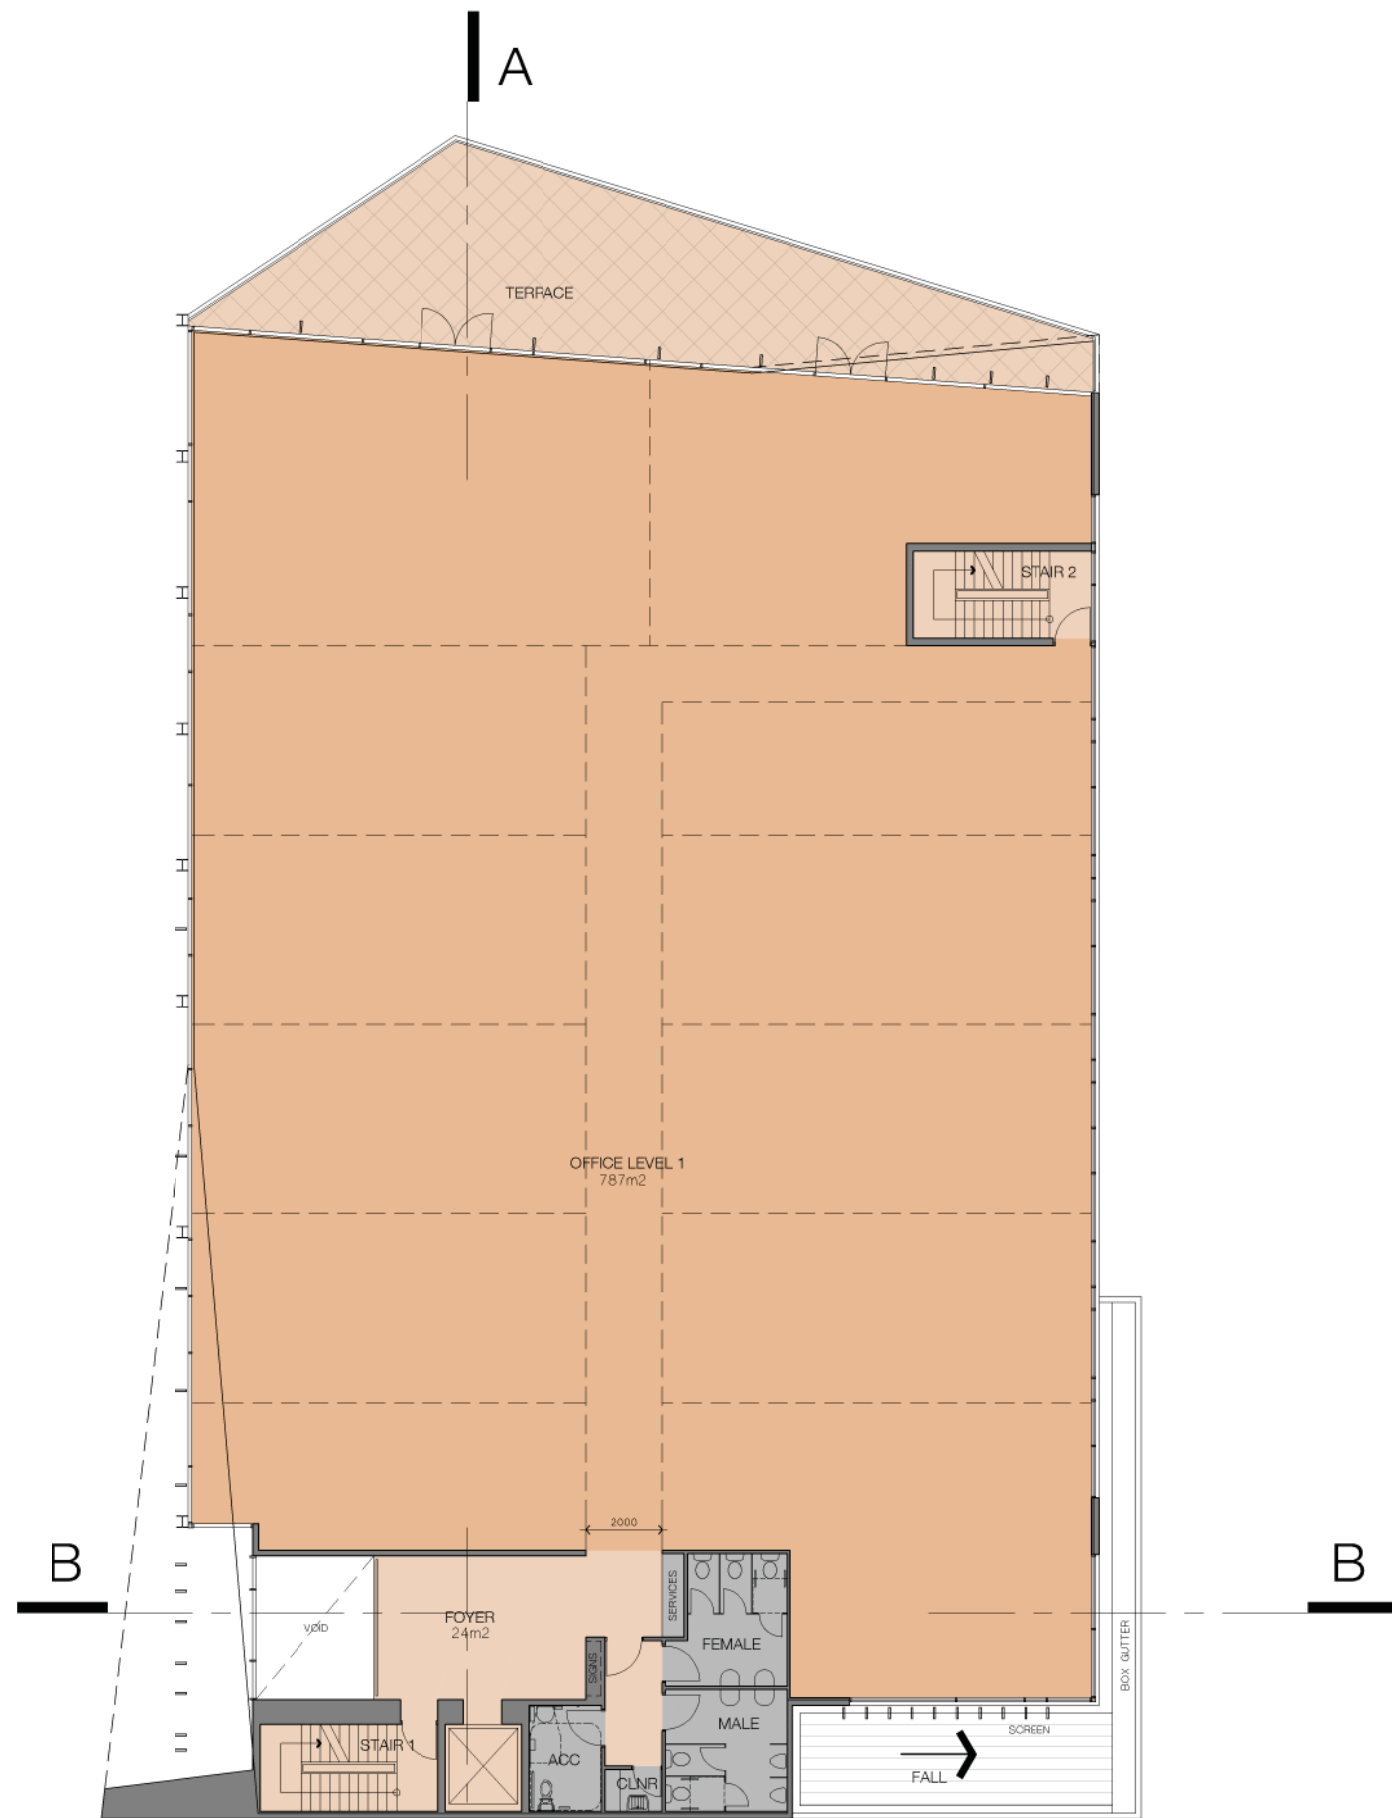



FIRST FLOOR PLAN

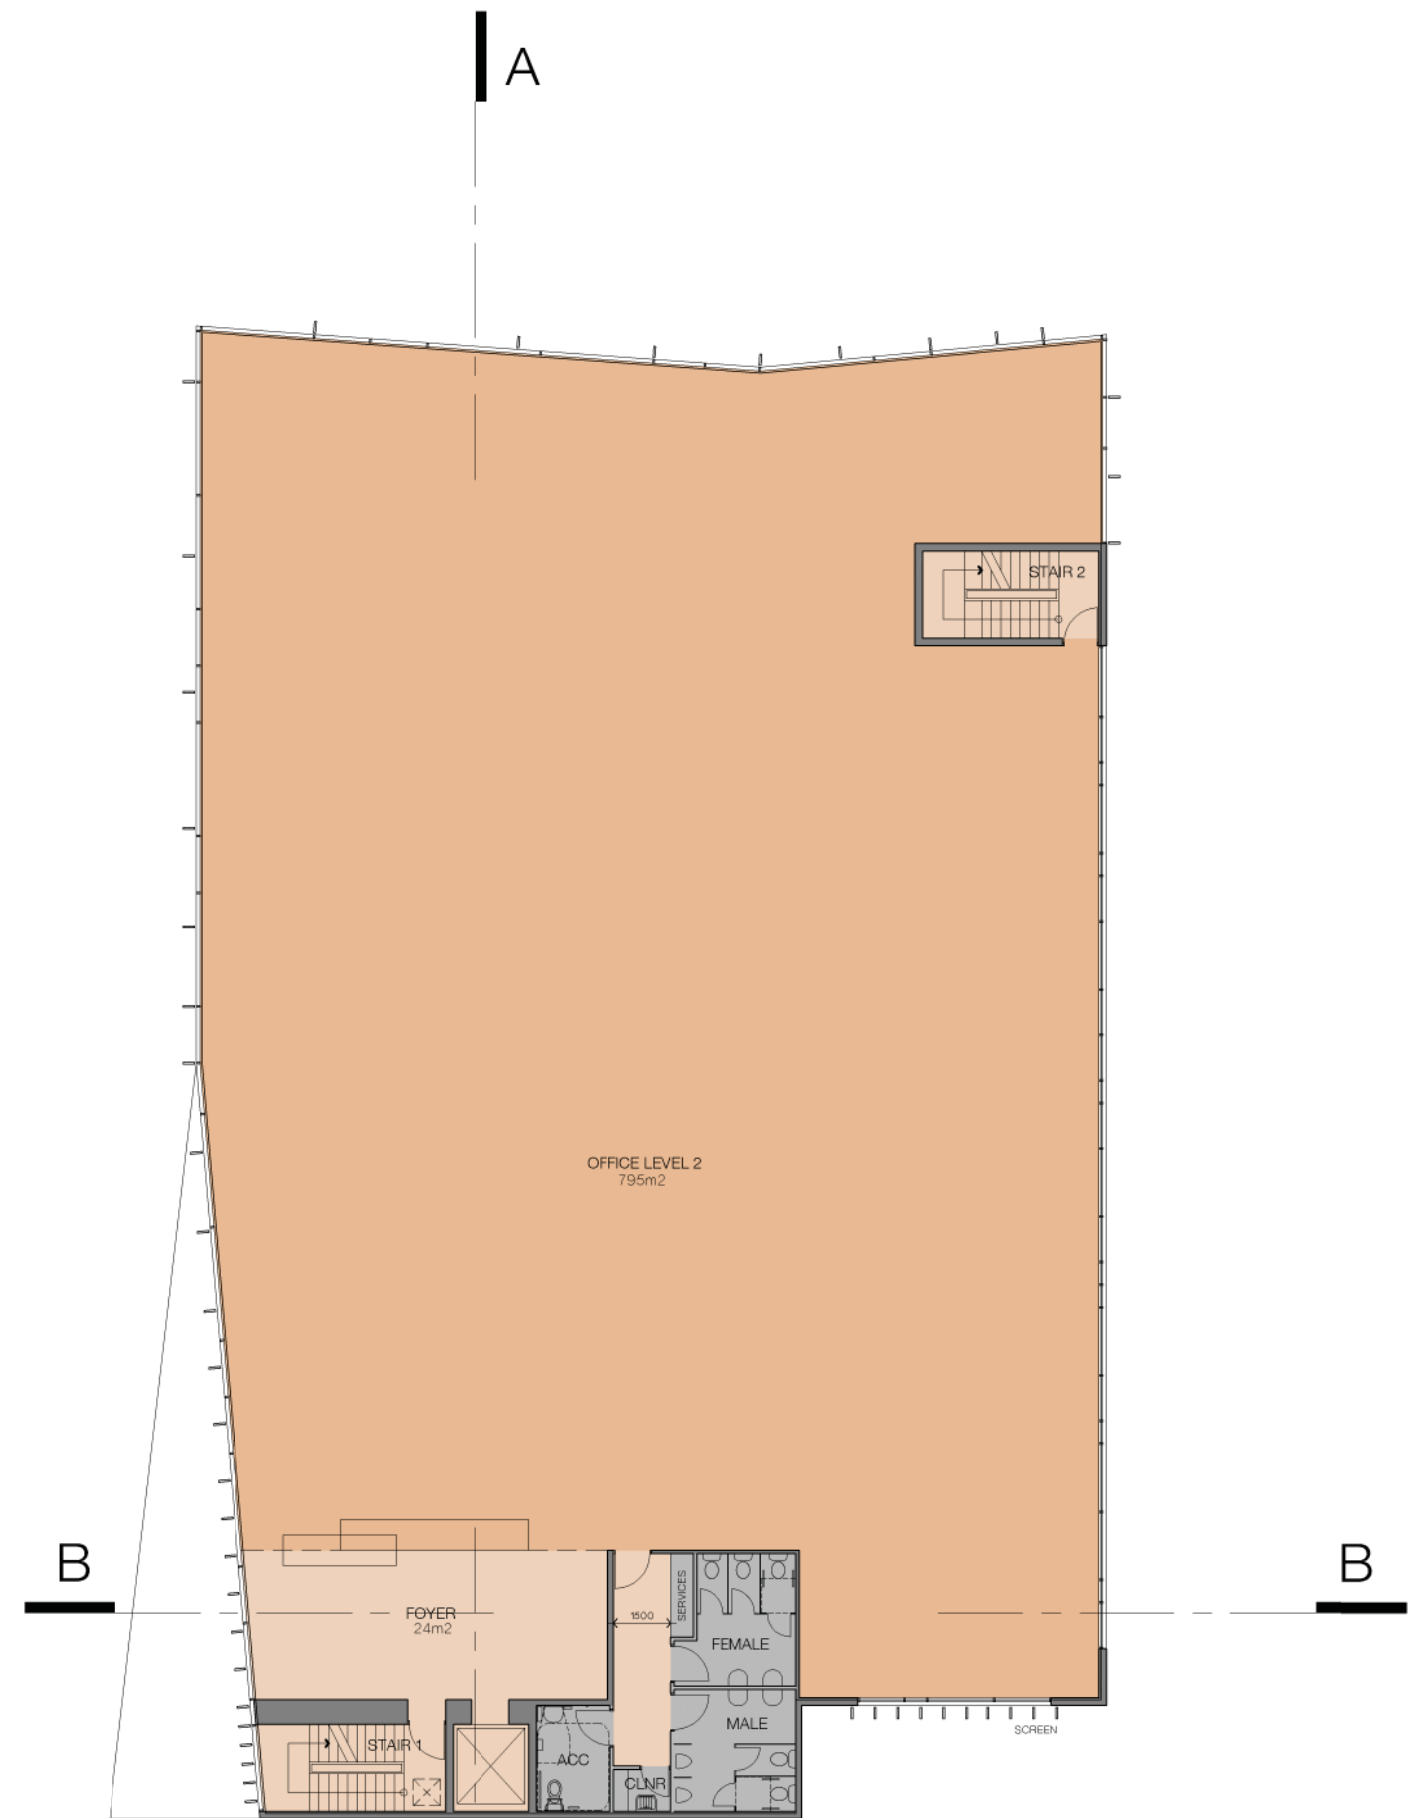


SECOND FLOOR PLAN

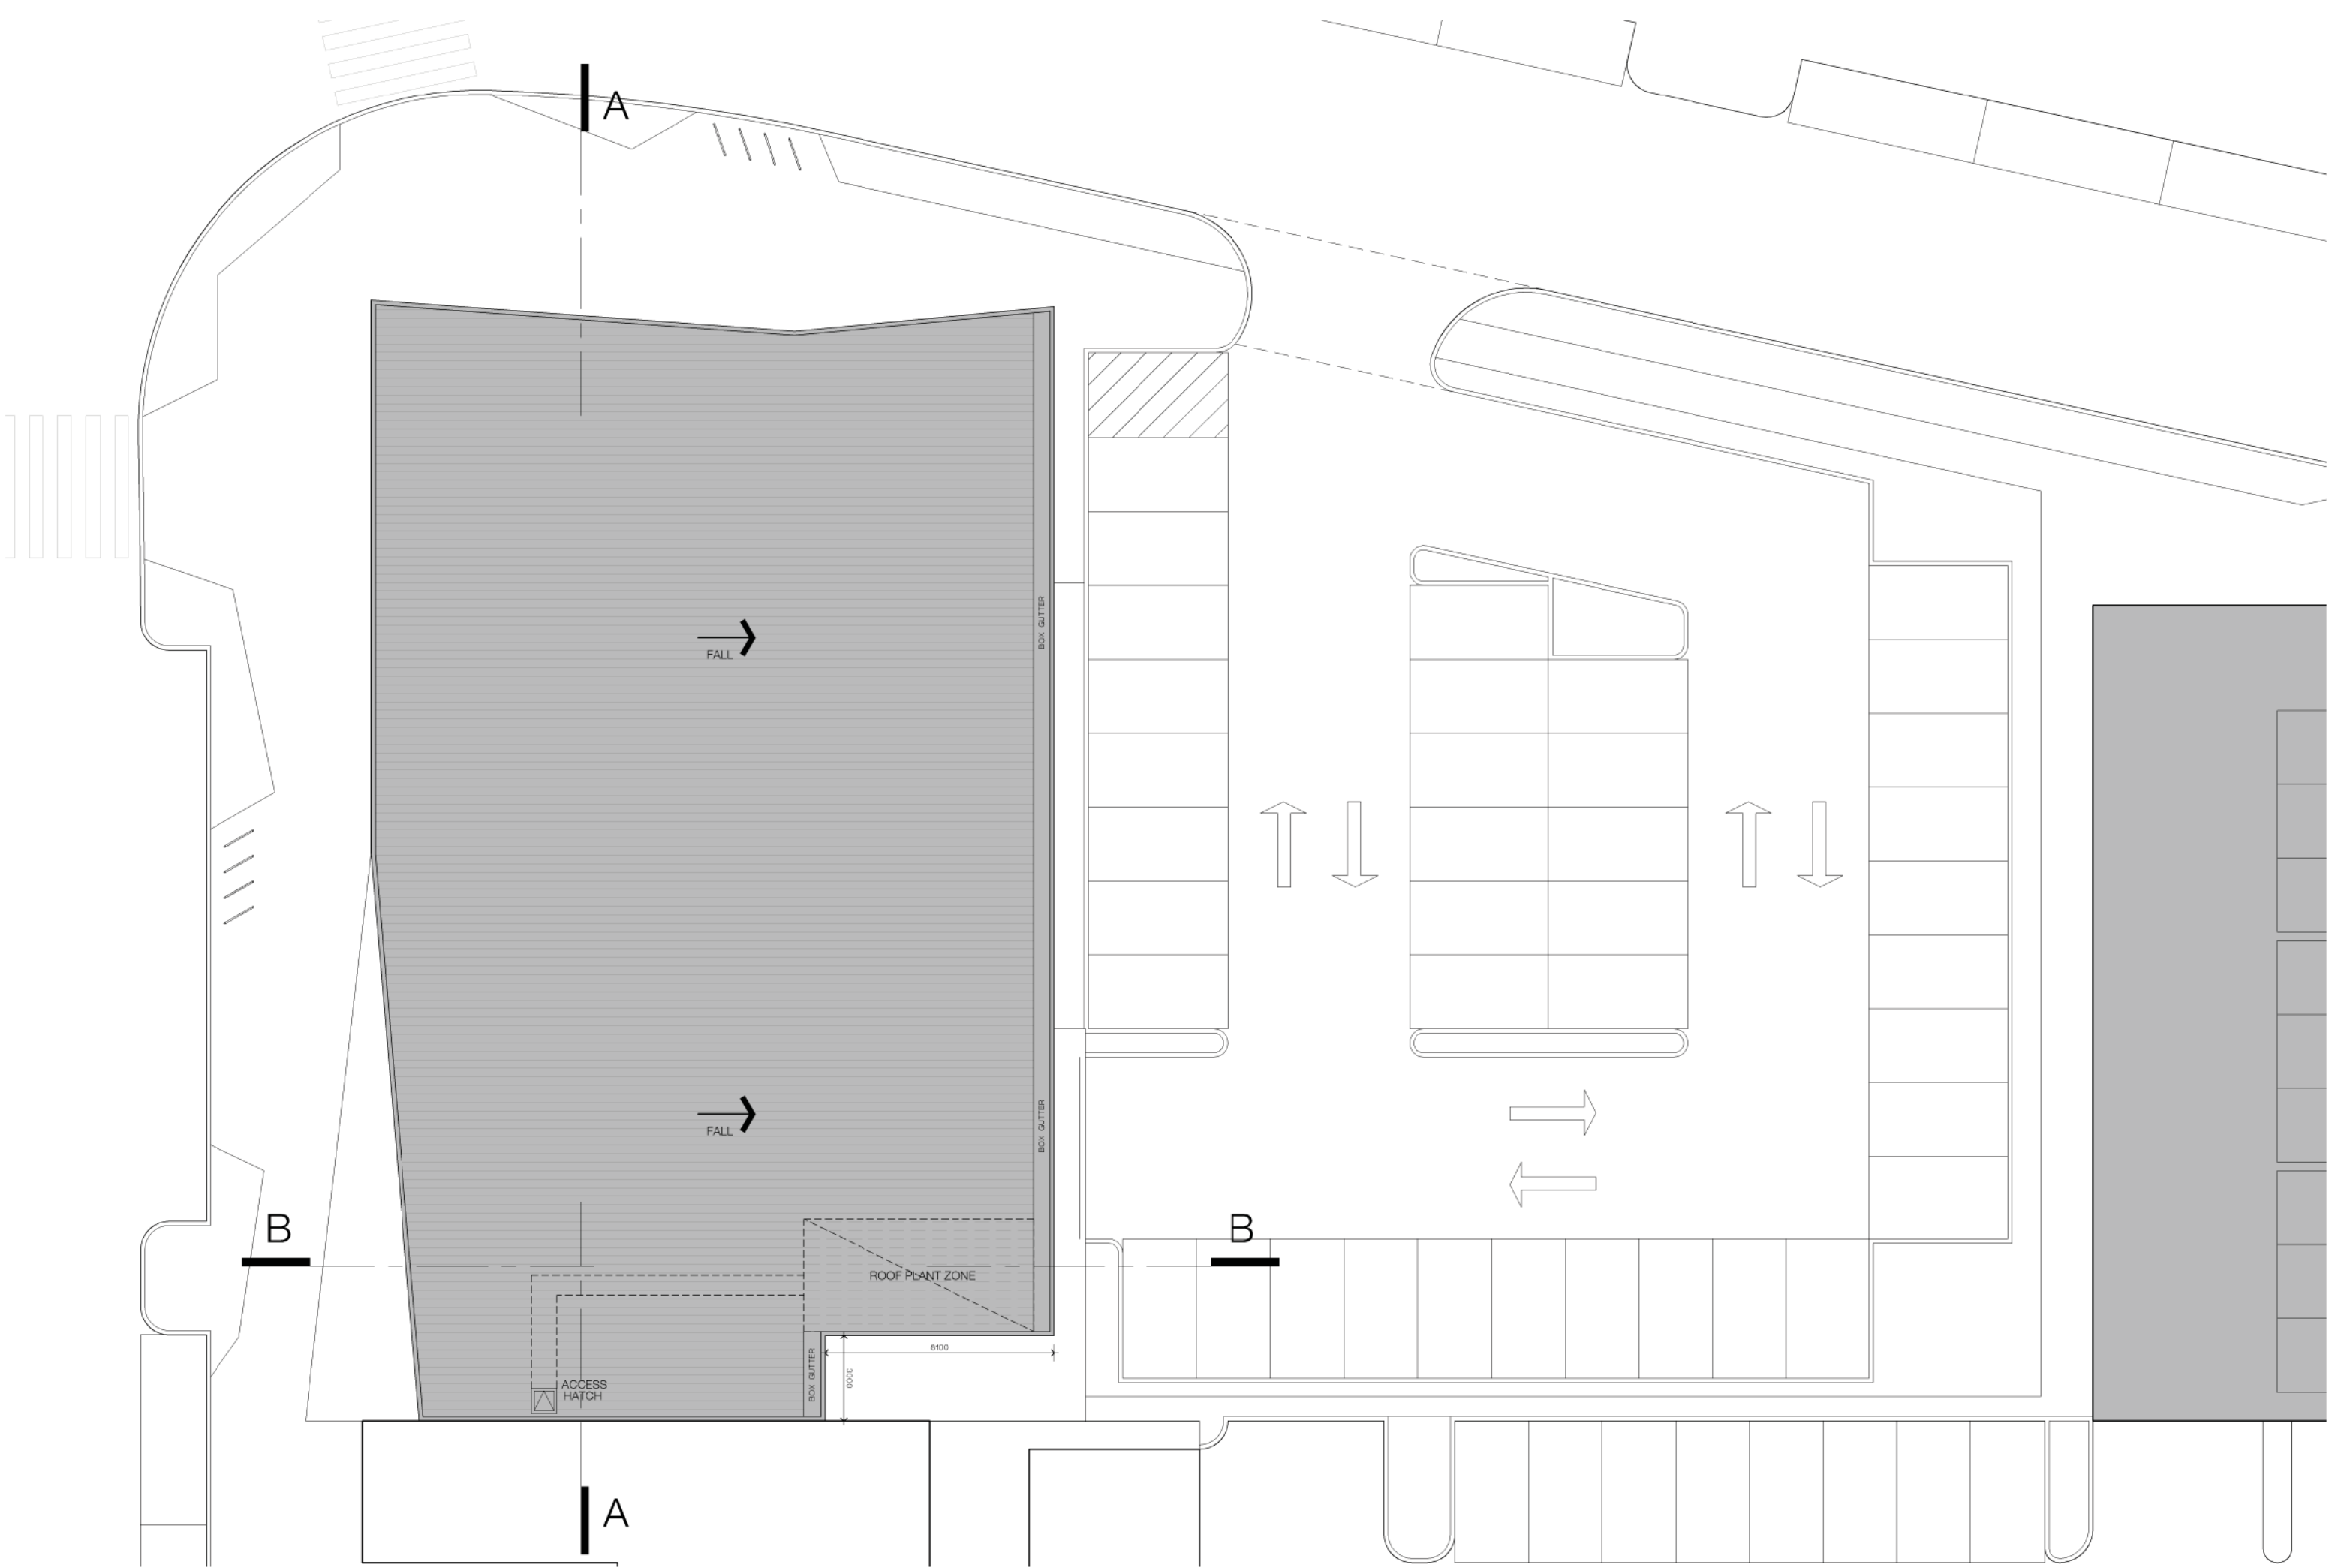

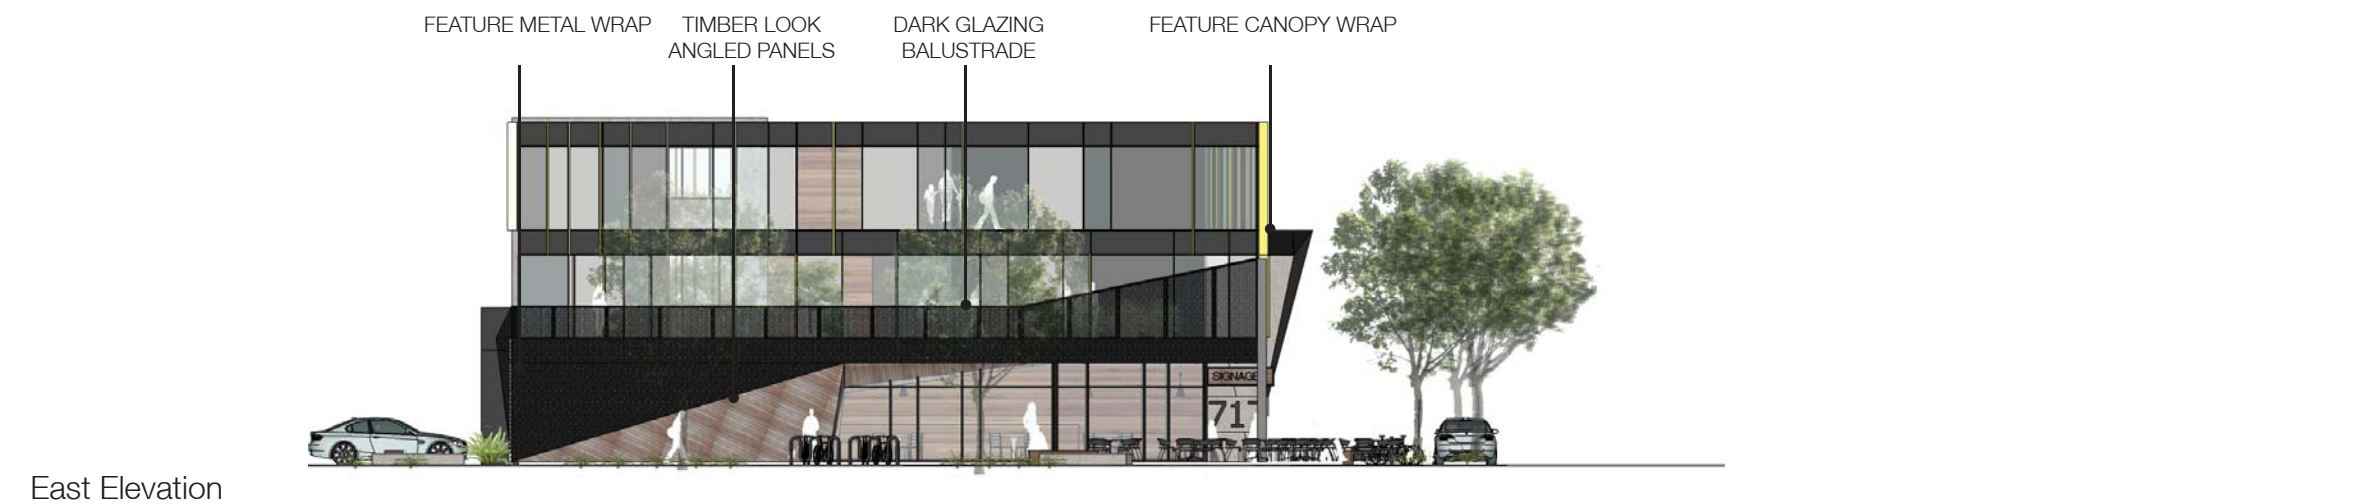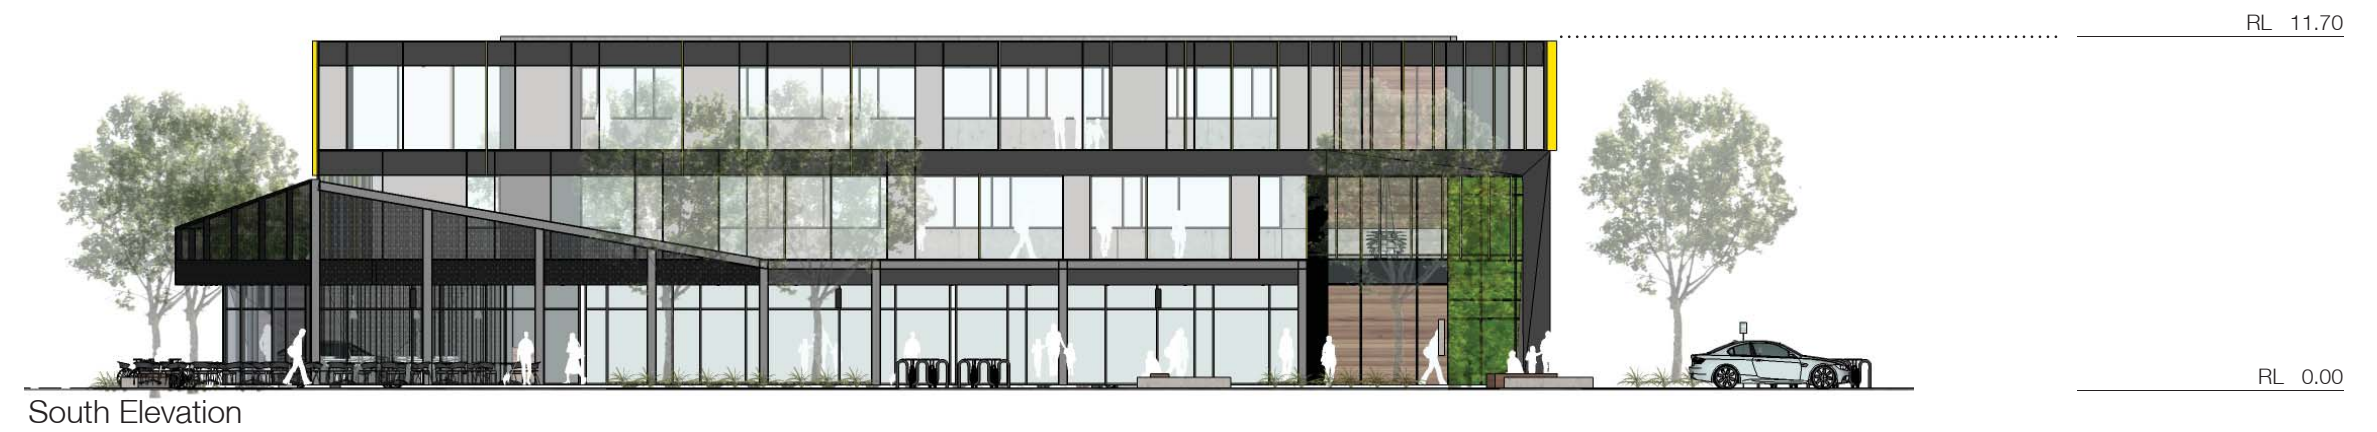

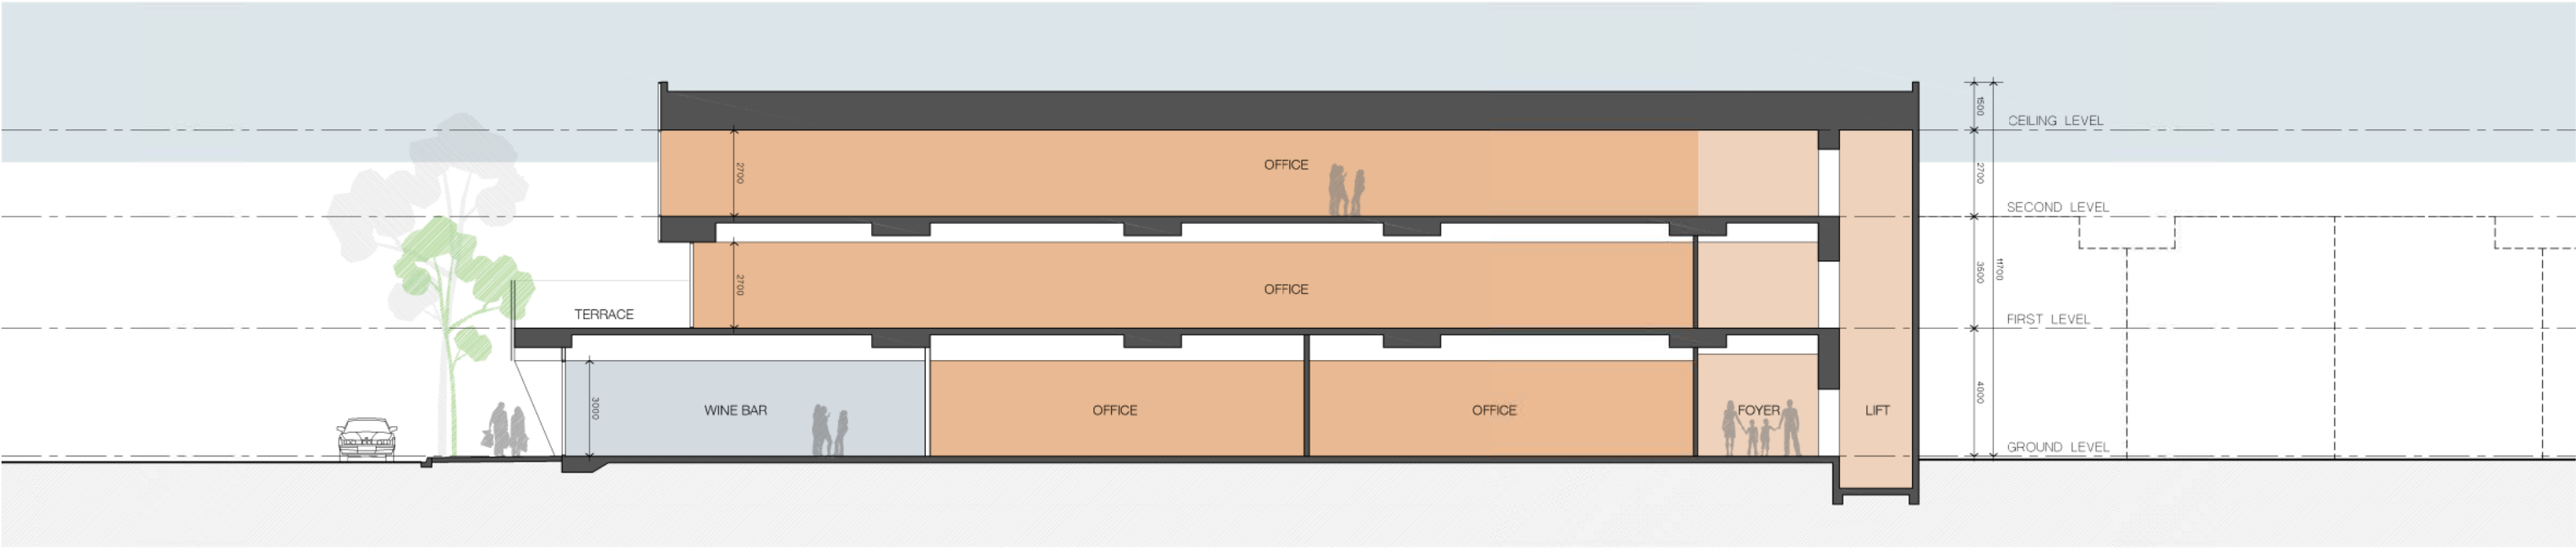

SECTION A-A

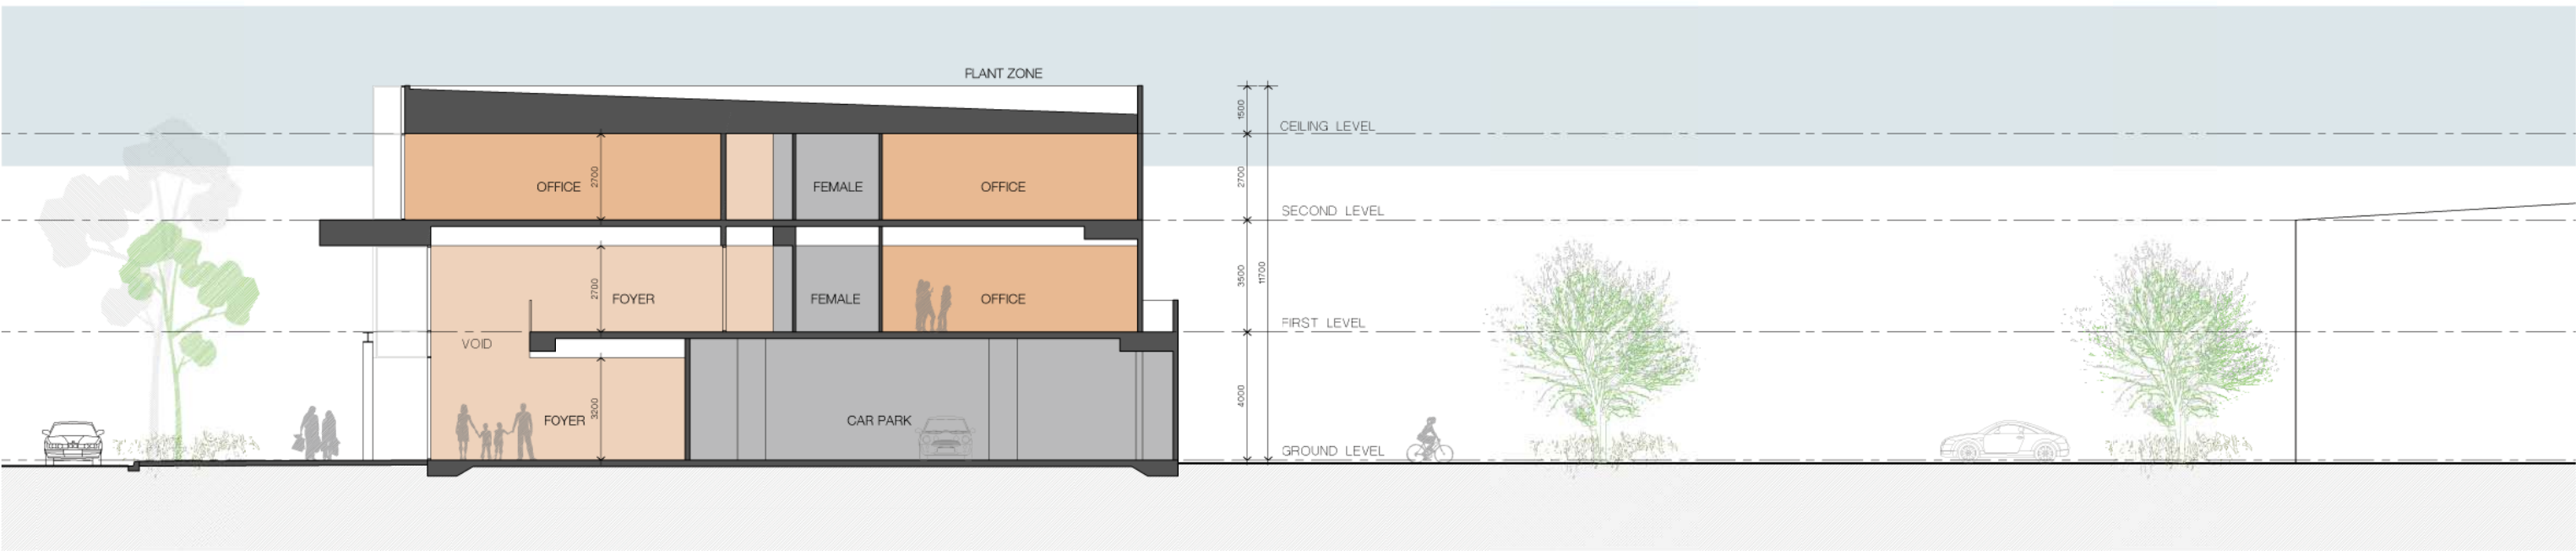

SECTION B-B