



DATE PLOTTED 27/02/2014 4:48:45 PM

CAD FILE: \\AUMELFS01cardno.corp\Gr_Data\DRATRAFF\2013\CG130898\Drawings\CG130898SK02.dgn

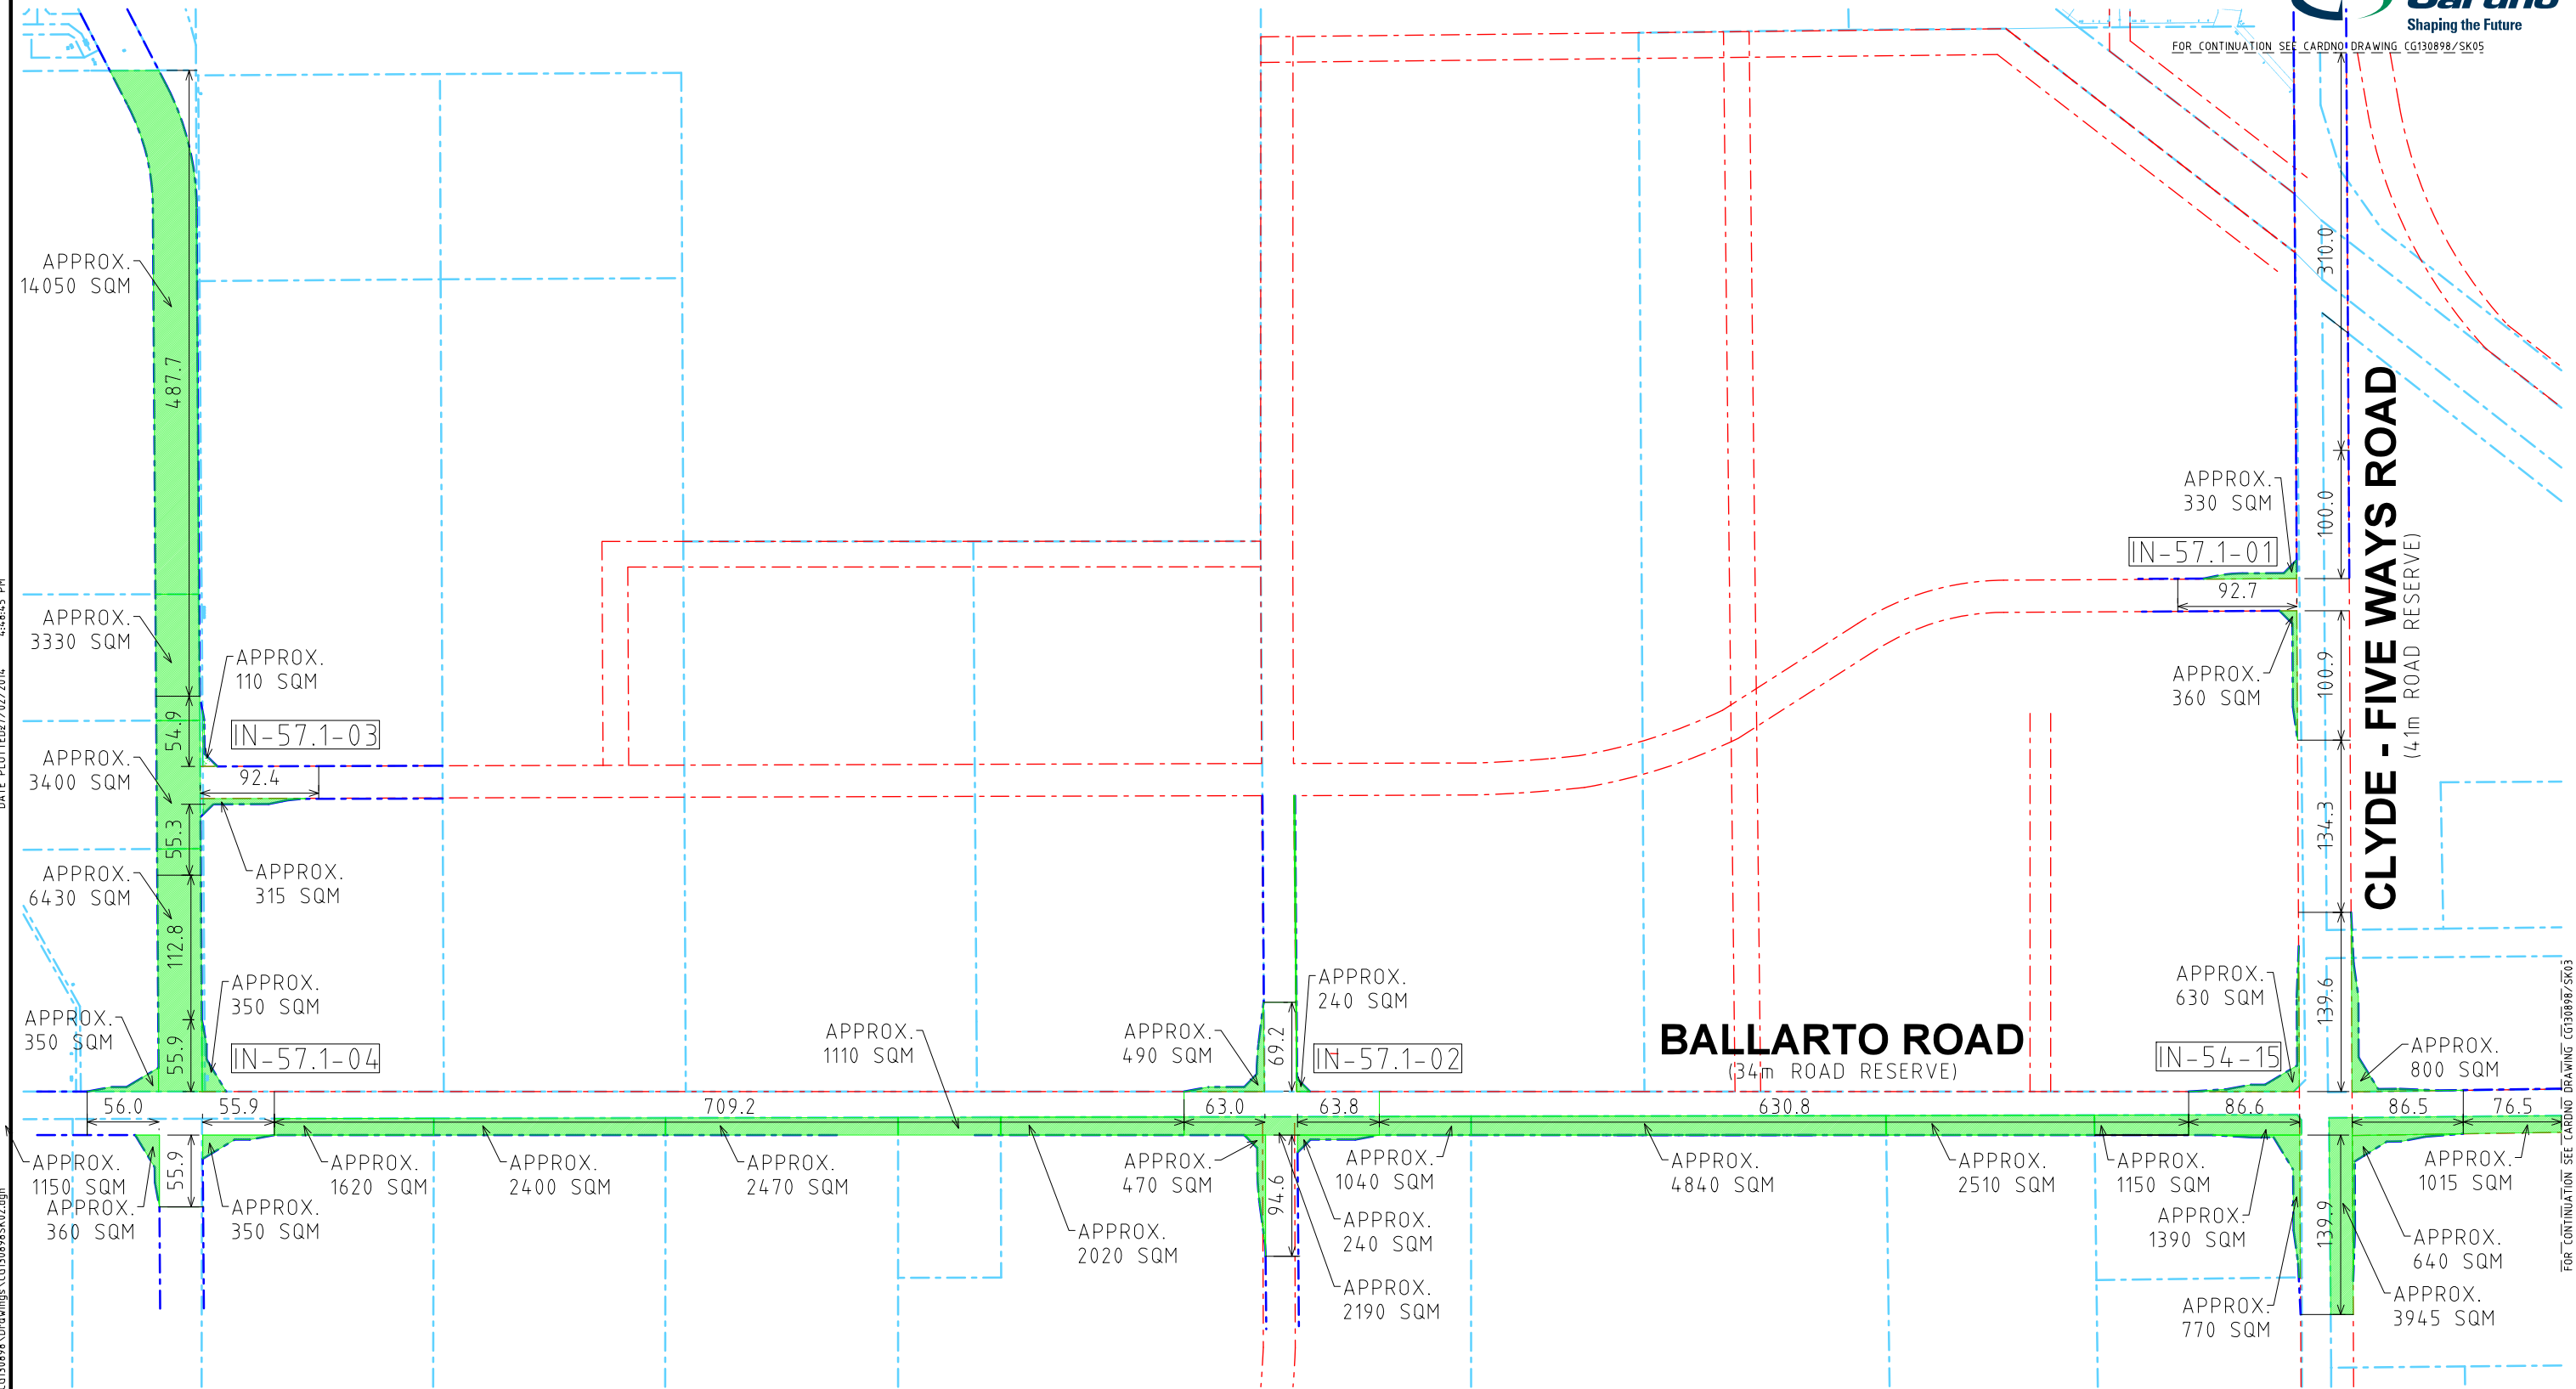


CG130898SK02 P4 - CASEY FIELDS SOUTH PSP (PSP 57.1)
CONCEPT ULTIMATE INTERSECTION LAND TAKE AREAS

SCALE - 1:5000 @ A3 DATE - 27.02.14

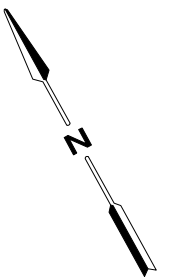


FOR CONTINUATION SEE CARDNO DRAWING CG130898/SK05

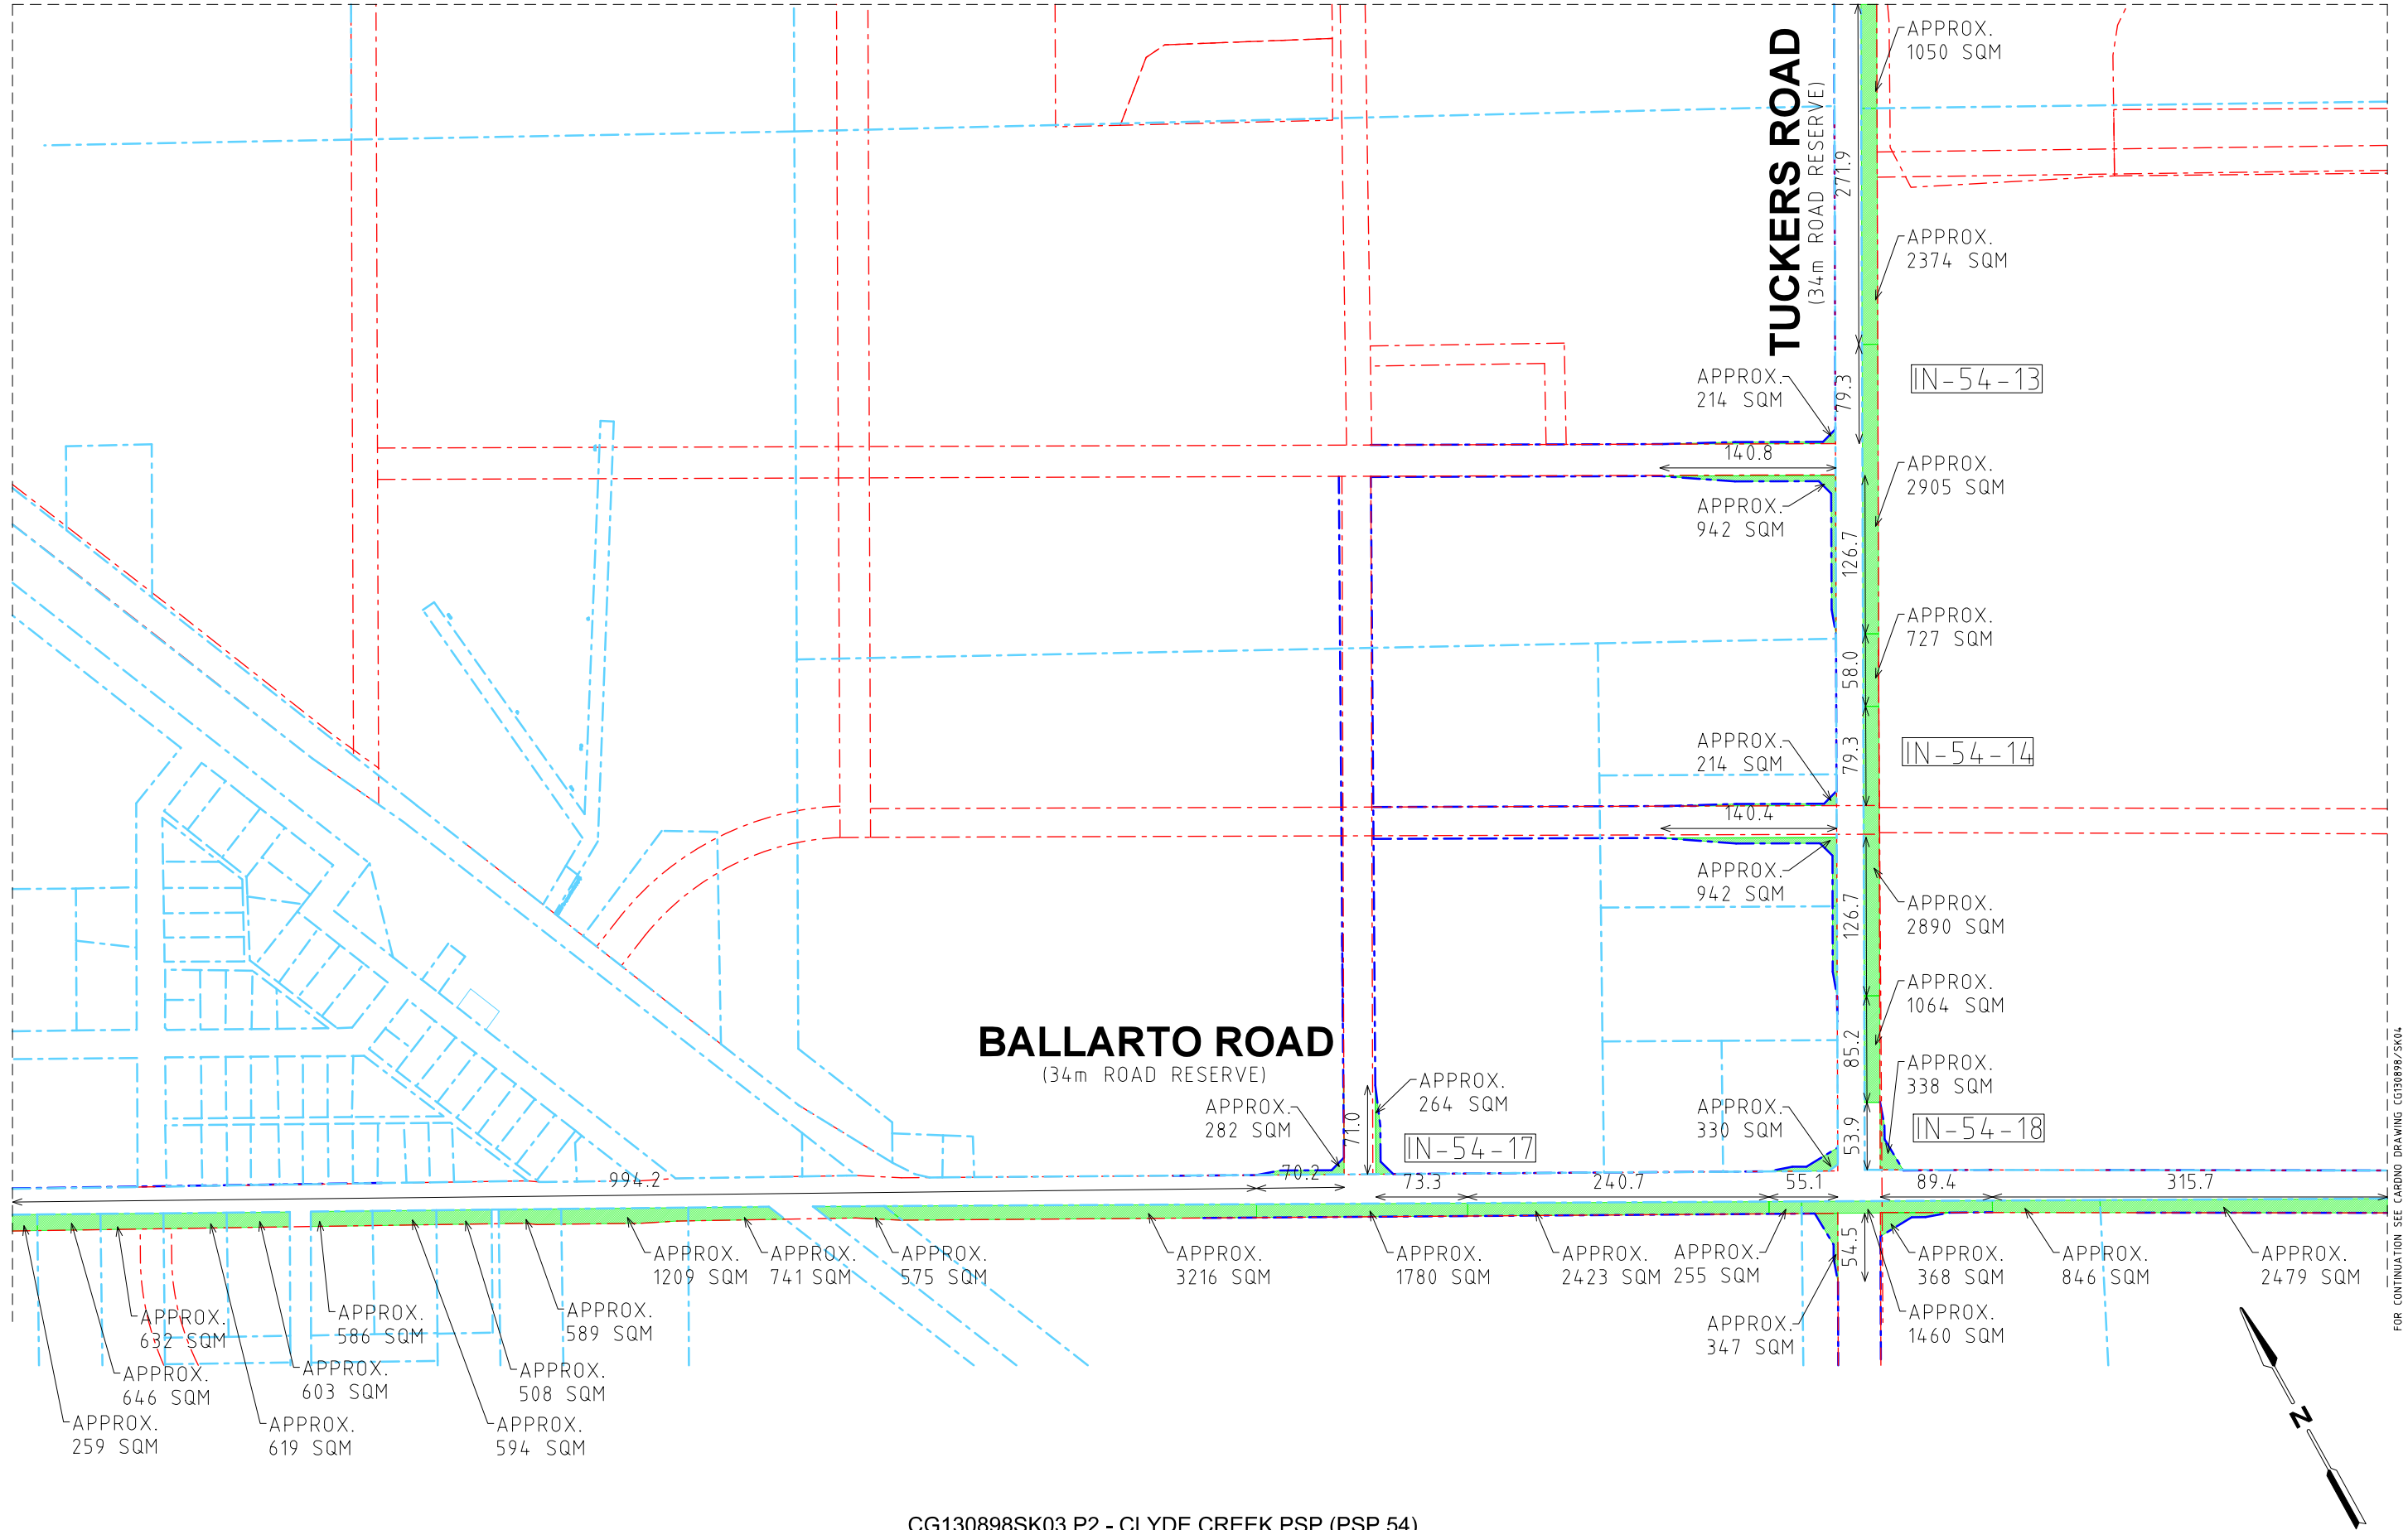


CG130898SK03 P2 - CLYDE CREEK PSP (PSP 54)
CONCEPT ULTIMATE INTERSECTION LAND TAKE AREAS
SCALE - 1:5000 @ A3 DATE - 27.02.14

FOR CONTINUATION SEE CARDNO DRAWING CG130898/SK06

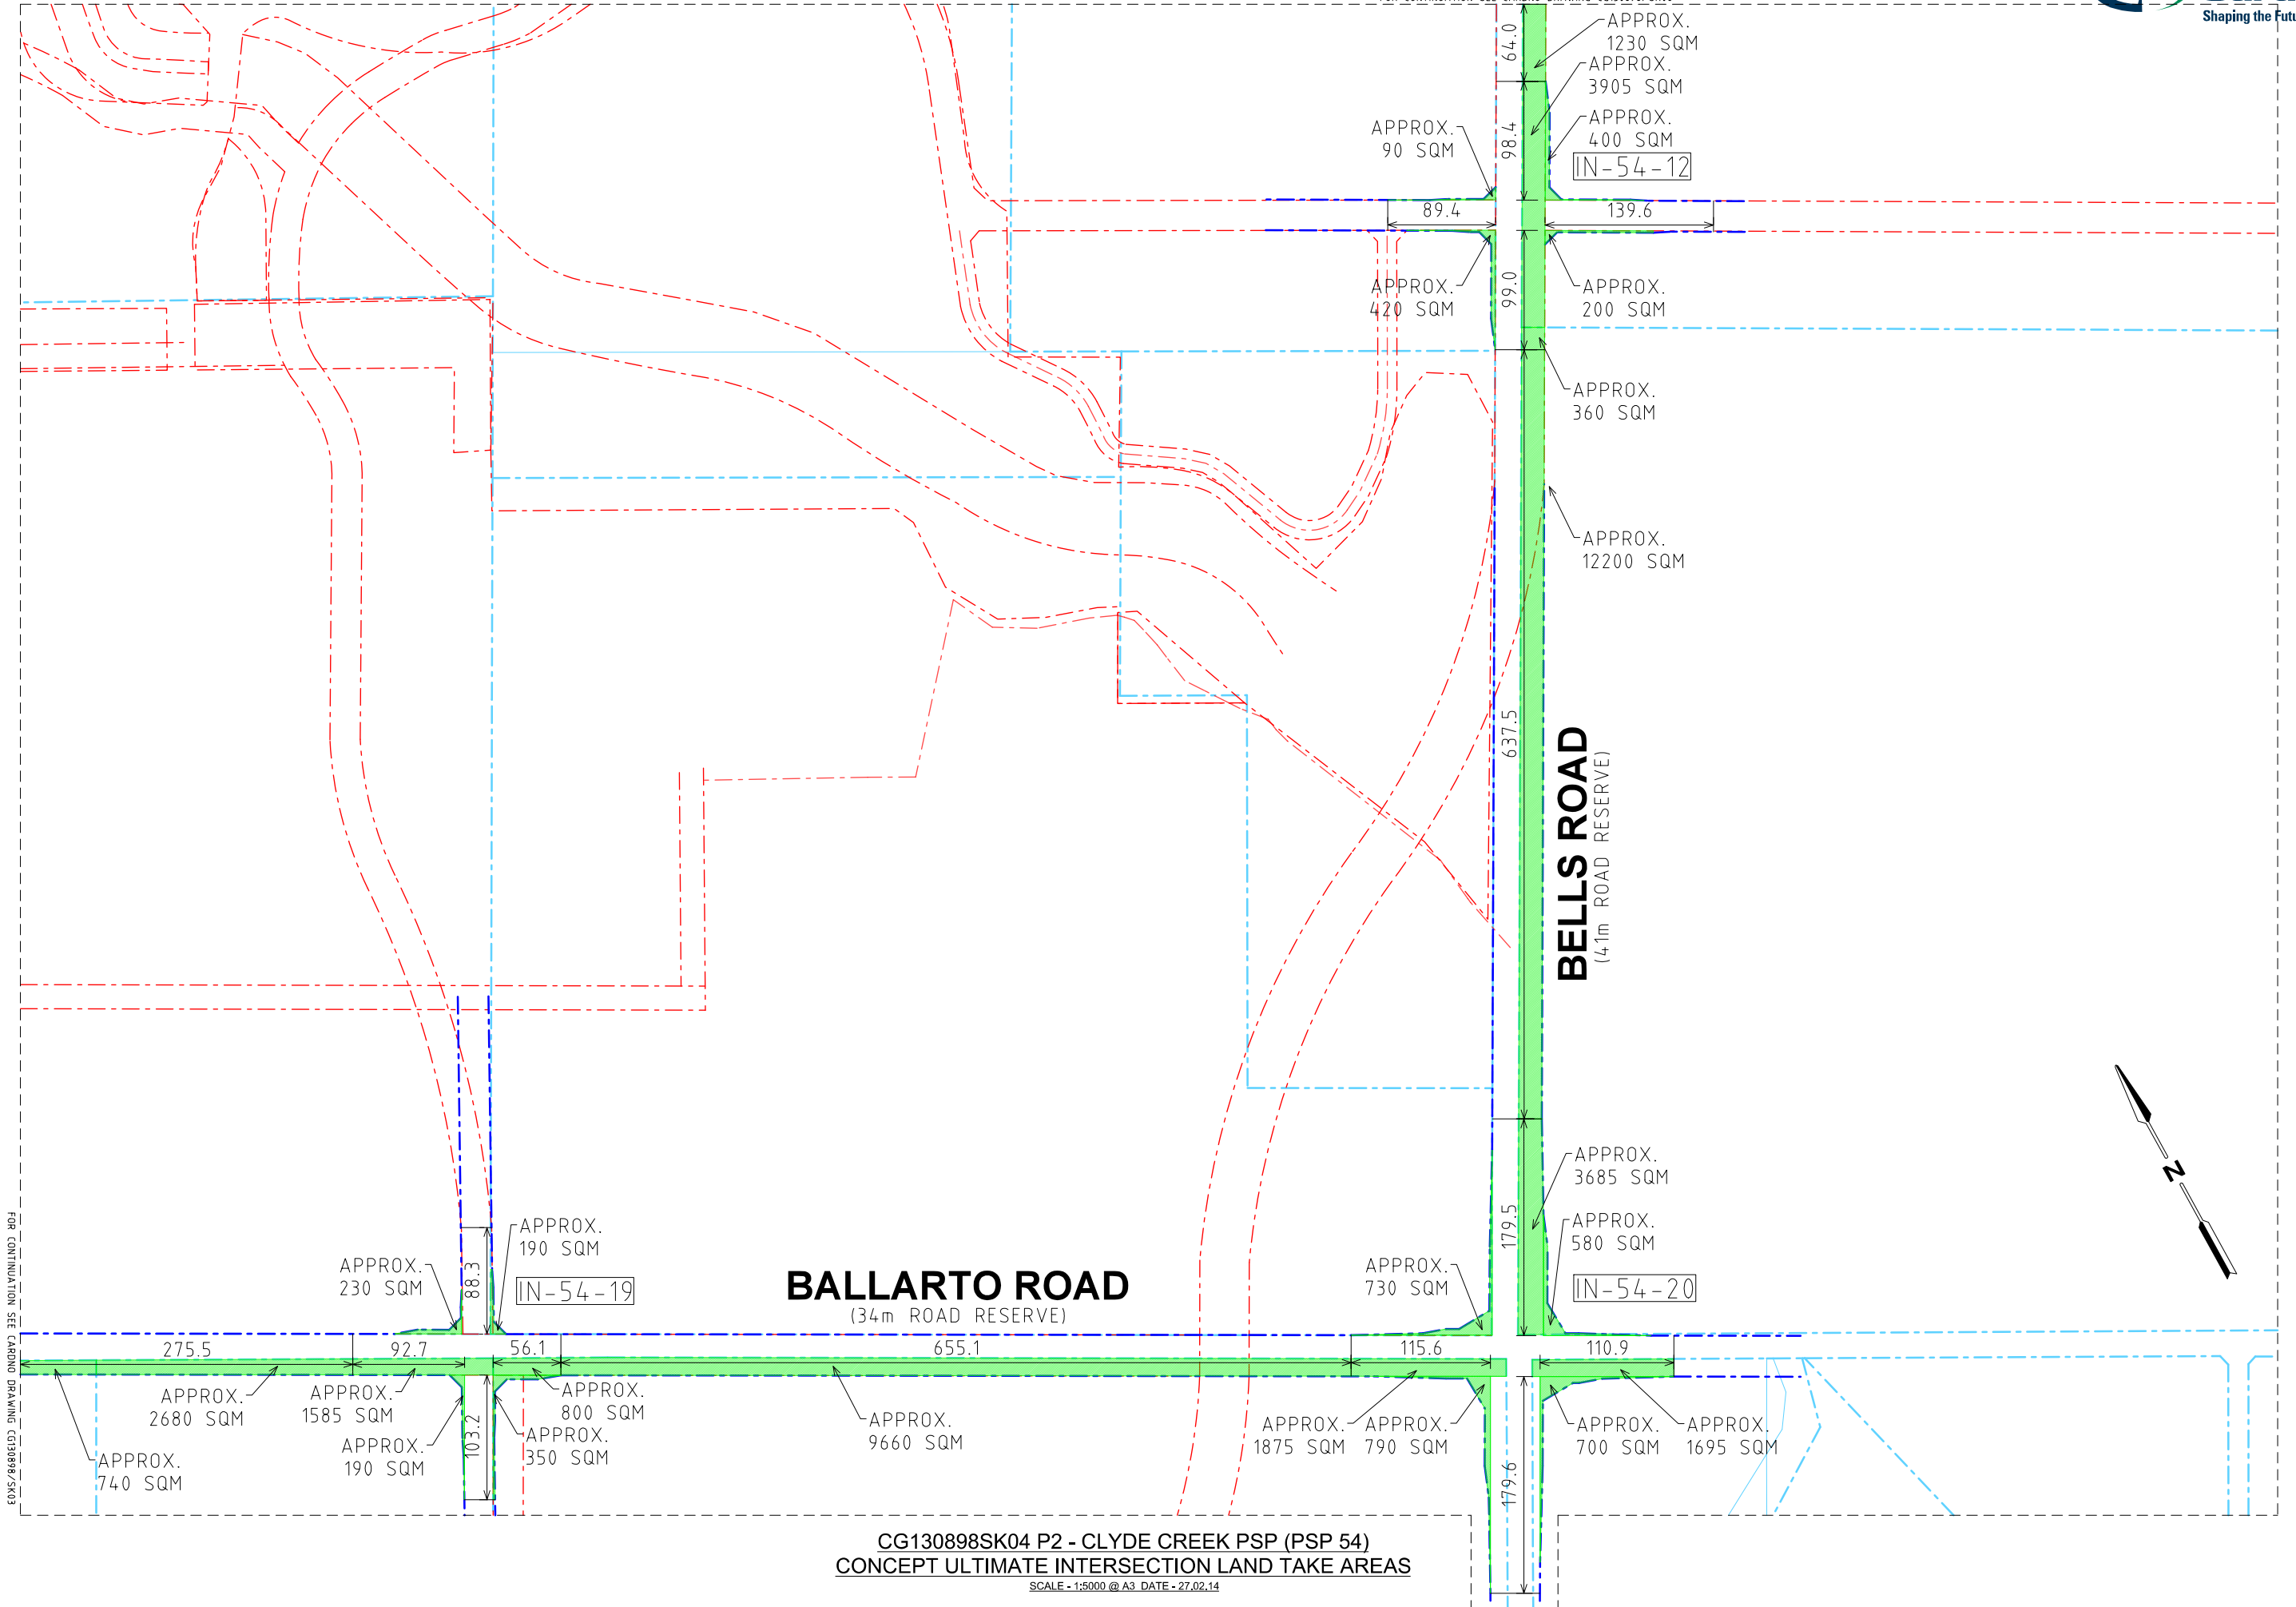

FOR CONTINUATION SEE CARDNO DRAWING CG130898/SK07

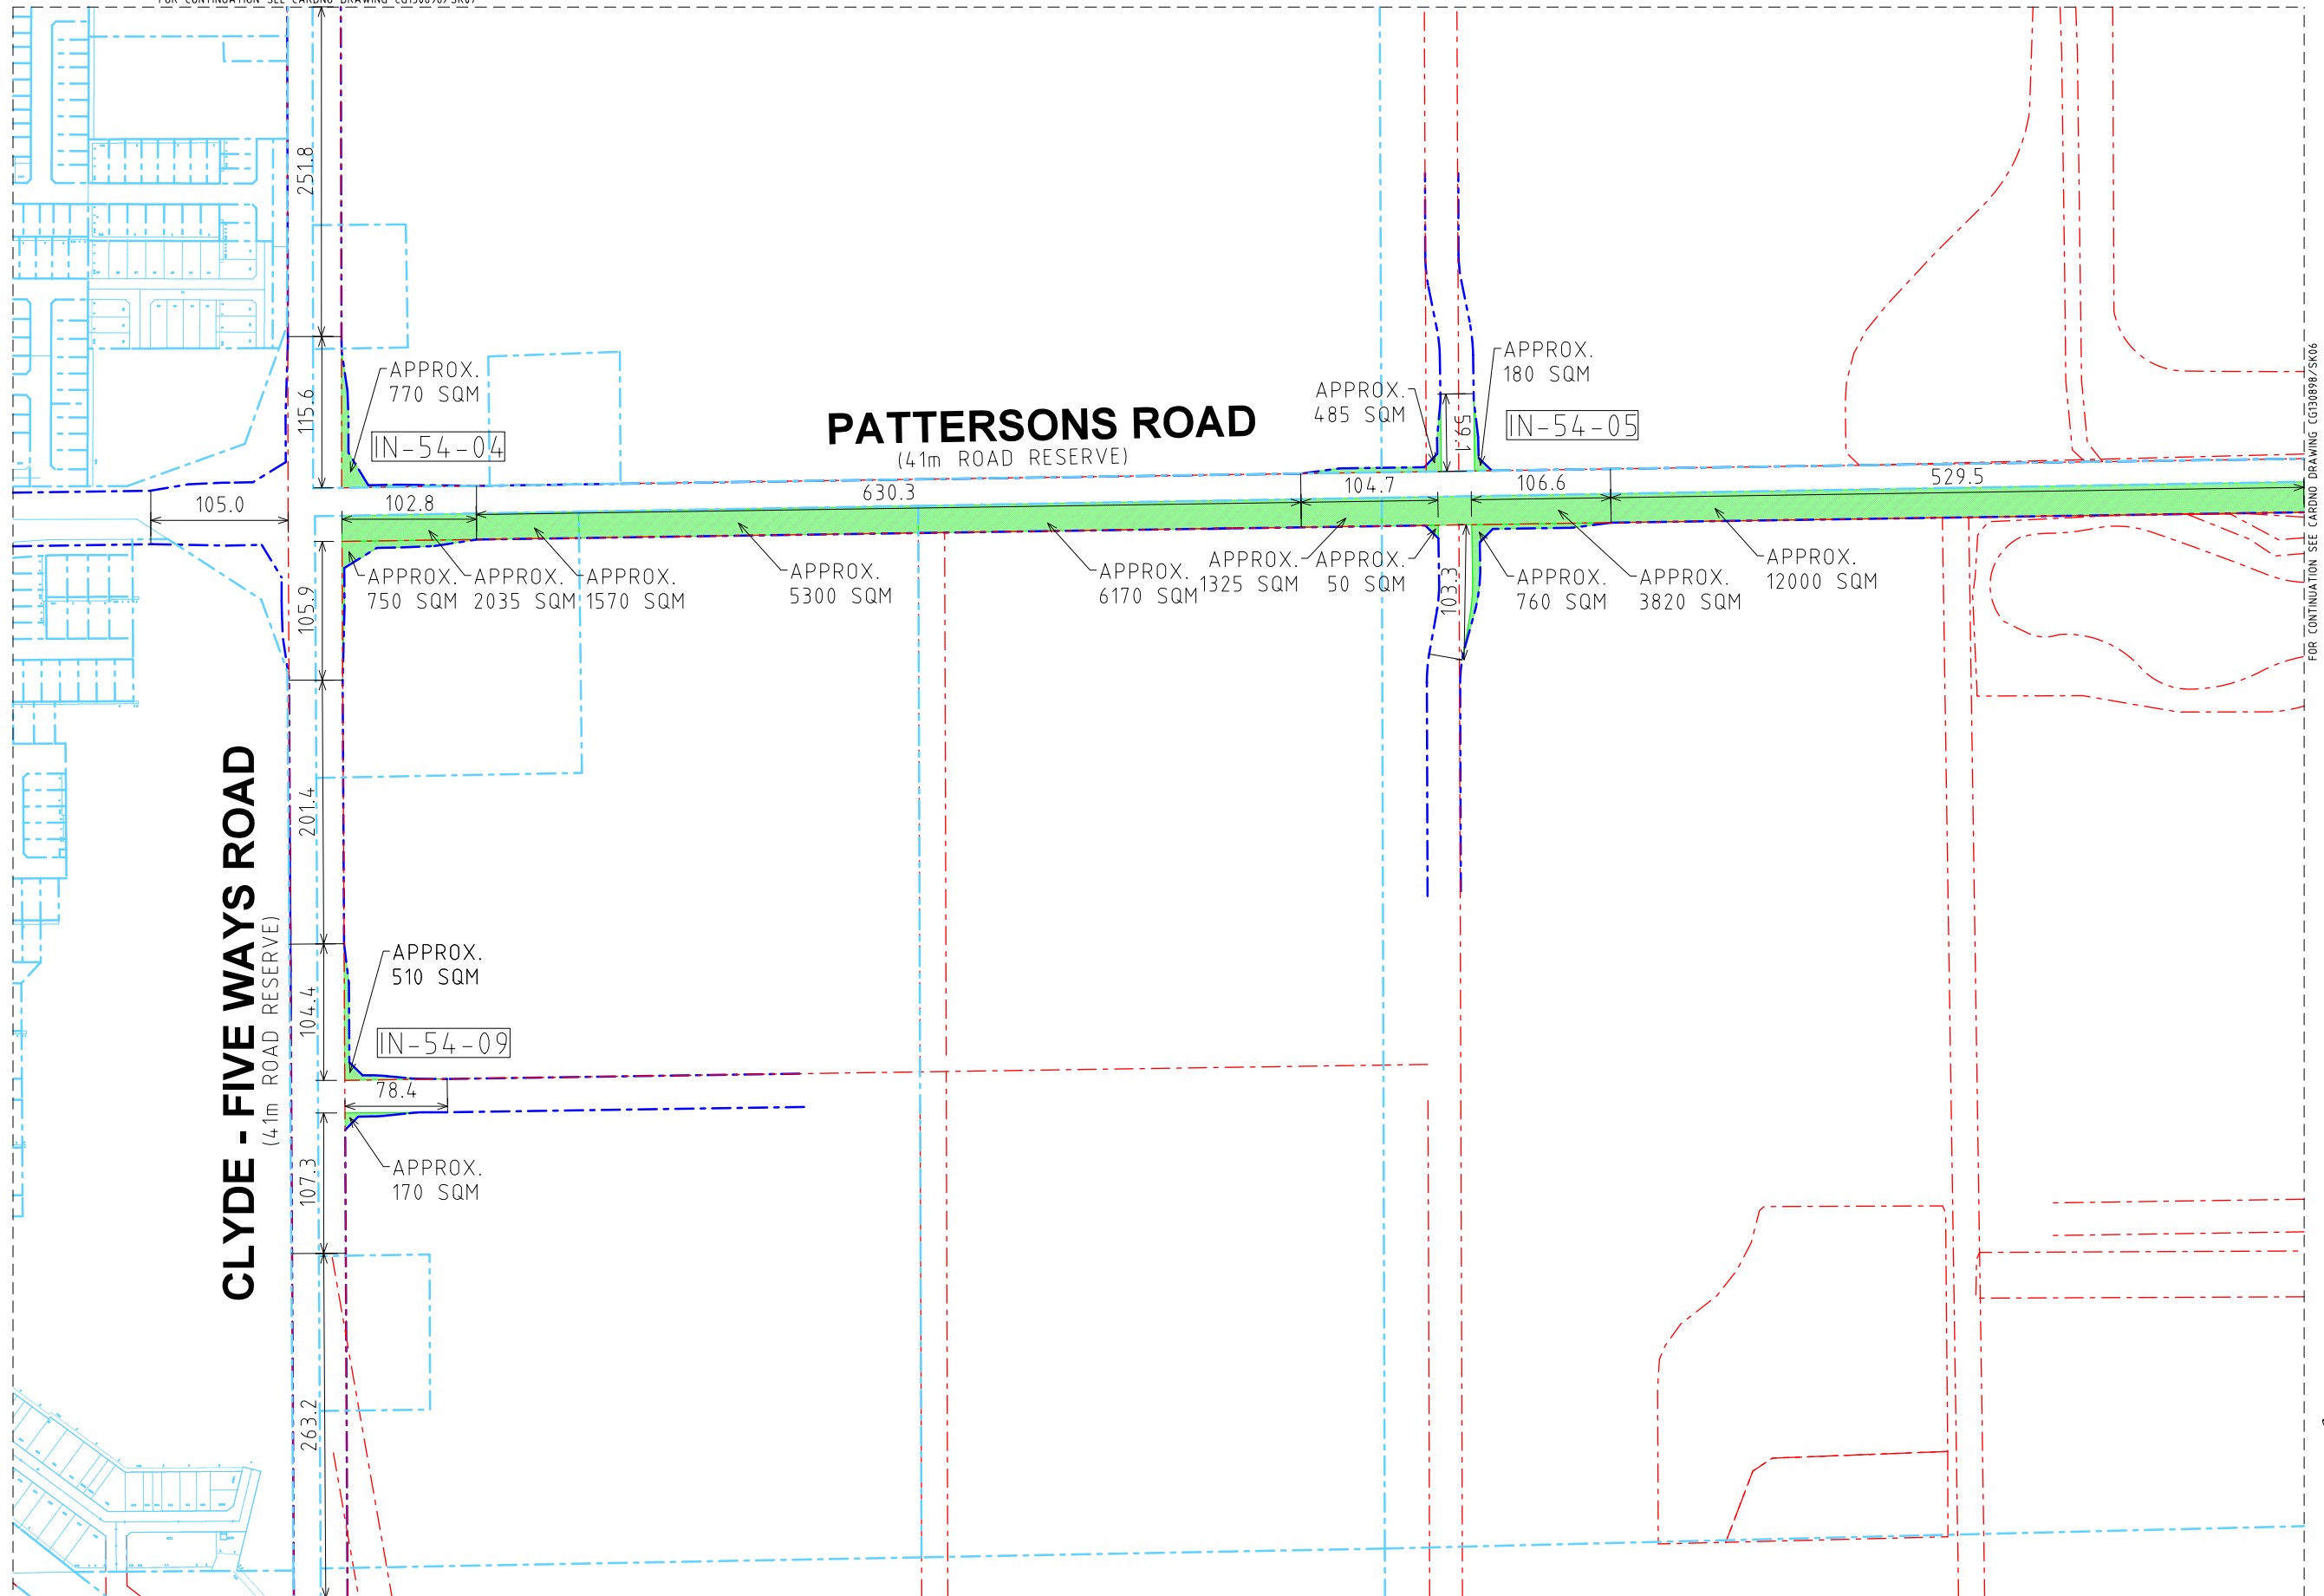


FOR CONTINUATION SEE CARDNO DRAWING CG130898/SK06


FOR CONTINUATION SEE CARDNO DRAWING CG130898/SK02

FOR CONTINUATION SEE CARDNO DRAWING CG130898/SK03

CG130898SK05 P3 - CLYDE CREEK PSP (PSP 54)
CONCEPT ULTIMATE INTERSECTION LAND TAKE AREAS

SCALE - 1:5000 @ A3 DATE - 27.02.14

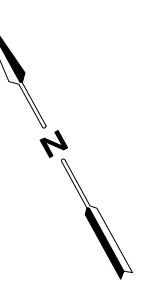

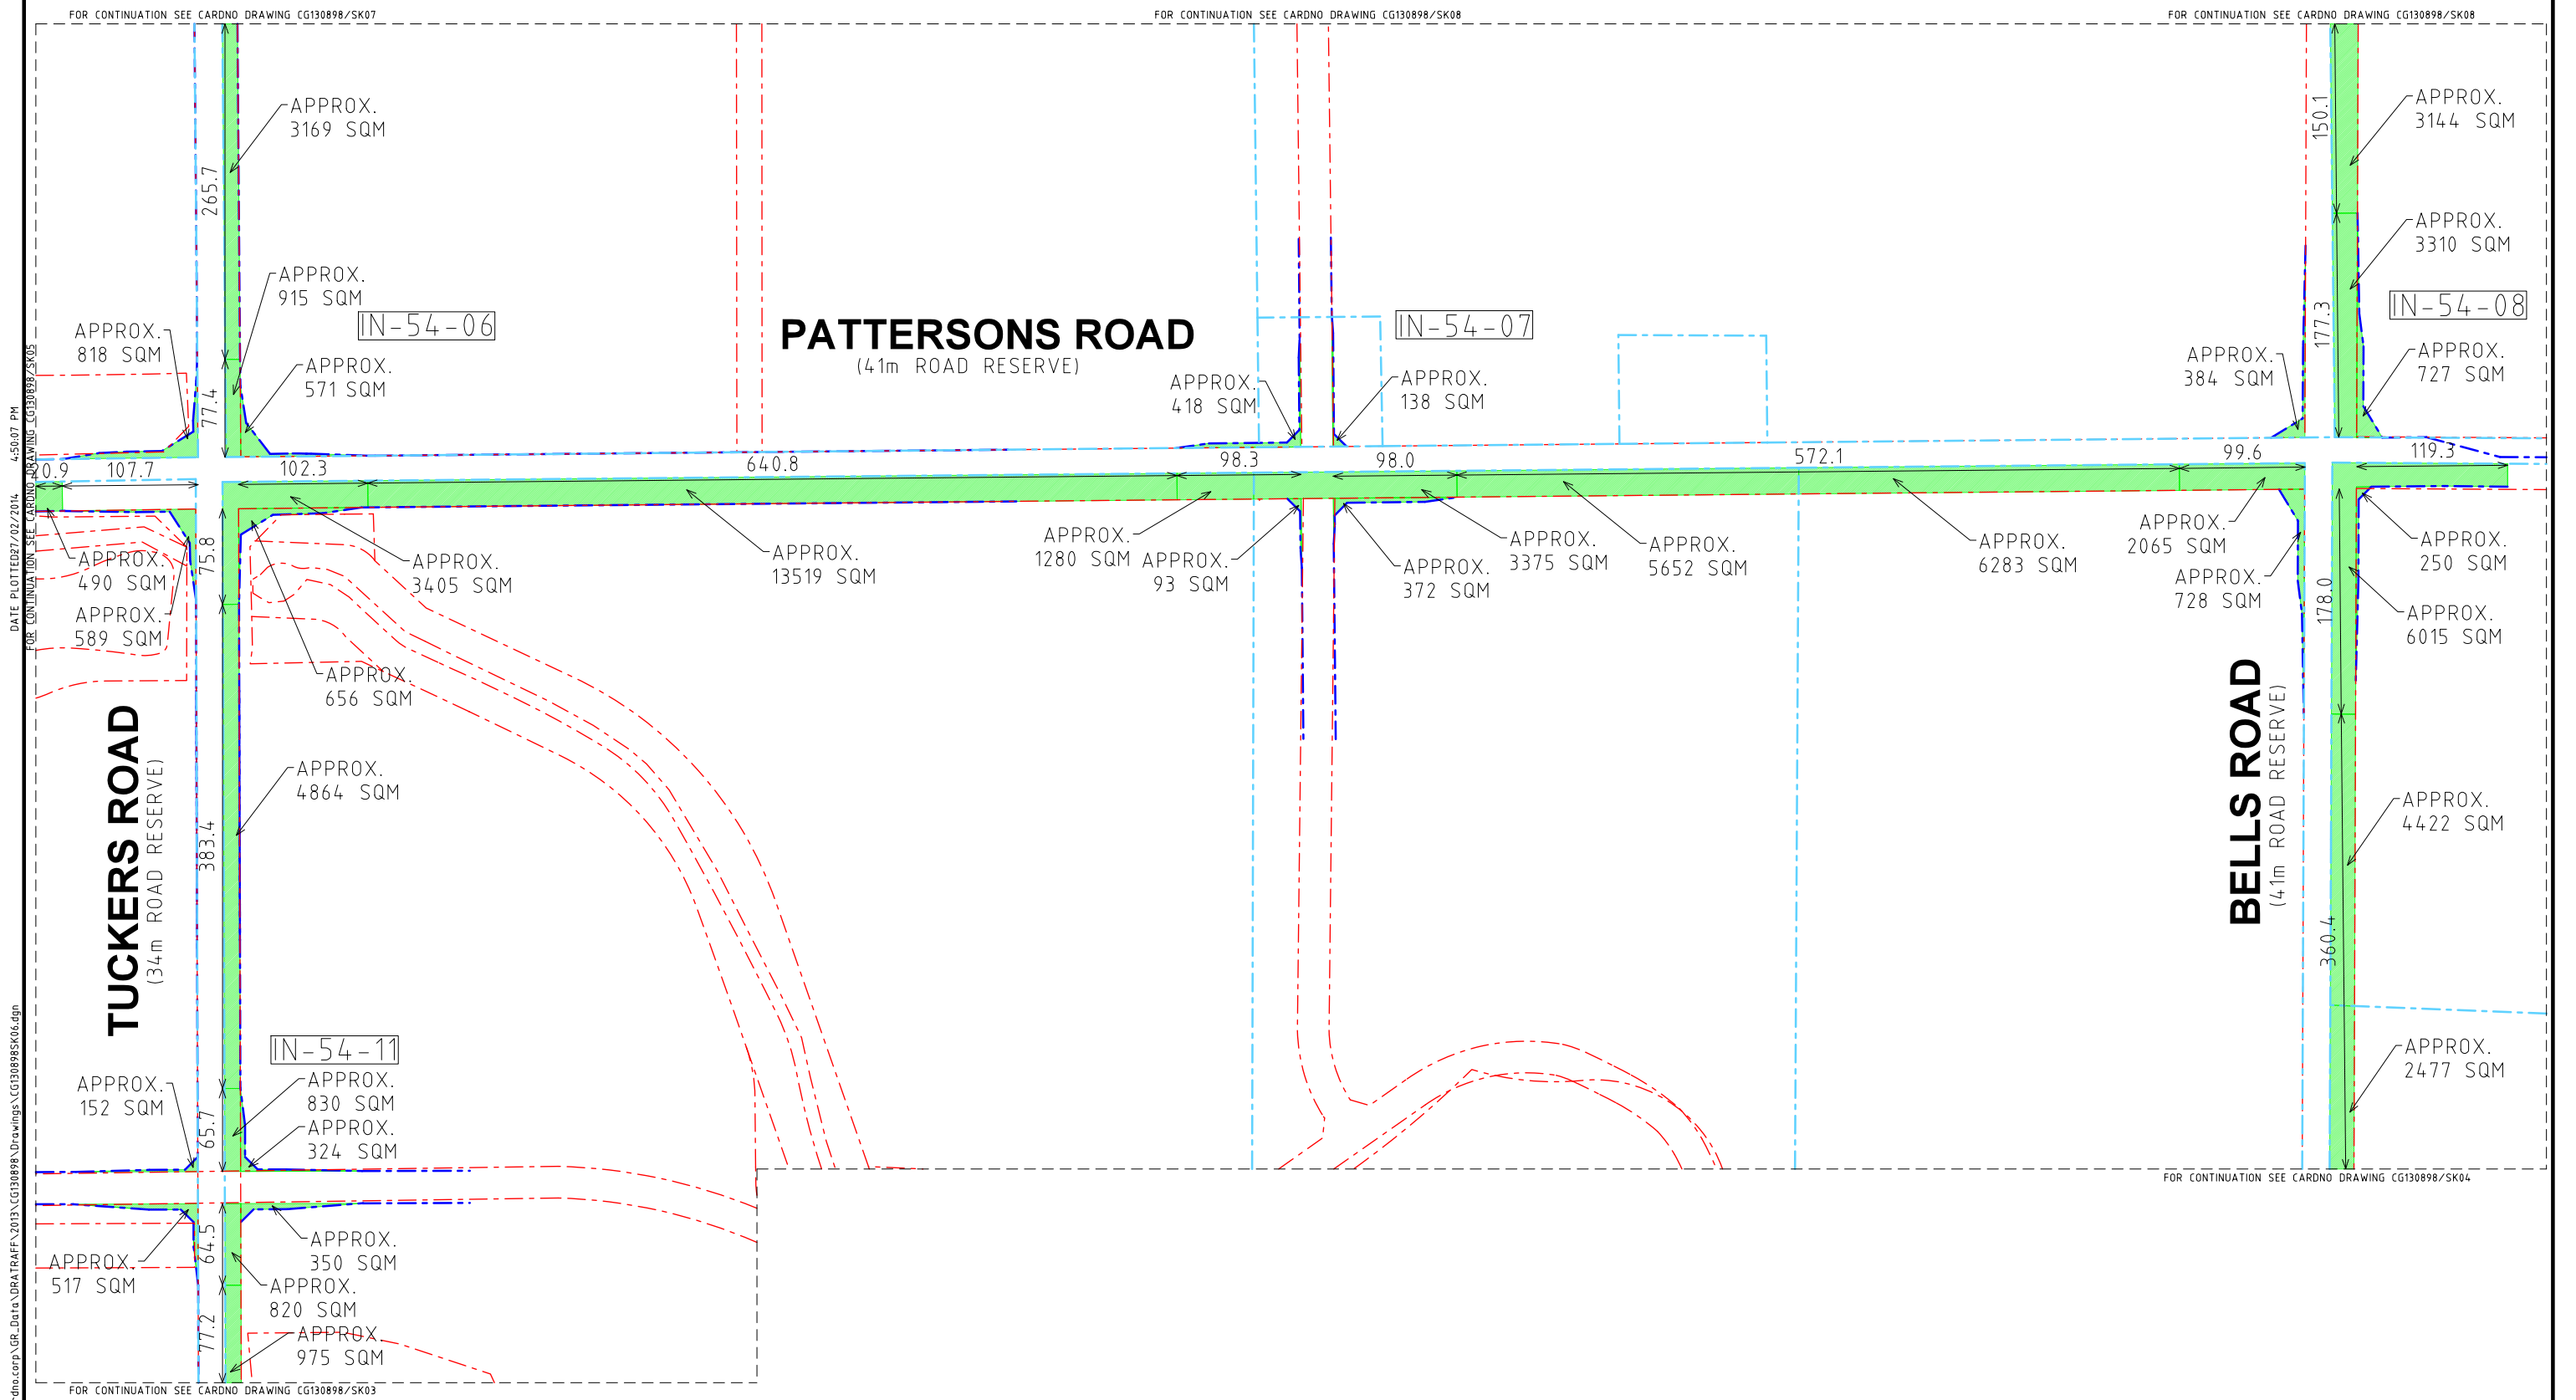

FOR CONTINUATION SEE CARDNO DRAWING CG130898/SK09

CLYDE - FIVE WAYS ROAD

(41m ROAD RESERVE)

APPROX.
170 SQM

APPROX.
785 SQM

IN-54-01

APPROX.
375 SQM

APPROX.
465 SQM

TUCKERS ROAD

(34m ROAD RESERVE)

APPROX.
300 SQM

APPROX.
5800 SQM

APPROX.
1355 SQM

APPROX.
435 SQM

IN-54-02

APPROX.
260 SQM


APPROX.
120 SQM

APPROX.
400 SQM

APPROX.
5660 SQM

CG130898SK07 P3 - CLYDE CREEK PSP (PSP 54)
CONCEPT ULTIMATE INTERSECTION LAND TAKE AREAS

SCALE - 1:5000 @ A3 DATE - 27.02.14

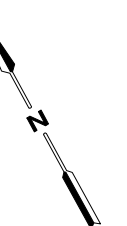

DATE PLOTTED 07/02/2014 4:50:26 PM


CAD FILE: \\AUMELFS01cardno.corp\GR_Data\DRATRAFF\2013\CG130898\Drawings\CG130898SK07.dgn

FOR CONTINUATION SEE CARDNO DRAWING CG130898/SK05

FOR CONTINUATION SEE CARDNO DRAWING CG130898/SK06

FOR CONTINUATION SEE CARDNO DRAWING CG130898/SK08

CAD FILE: \\AUMELFS01cardno.corp\GR_Data\DRATRAFF\2013\CG130898\Drawings\CG130898SK08.dgn DATE PLOTTED: 27/02/2014 4:50:45 PM FOR CONTINUATION SEE CARDNO DRAWING CG130898/SK07

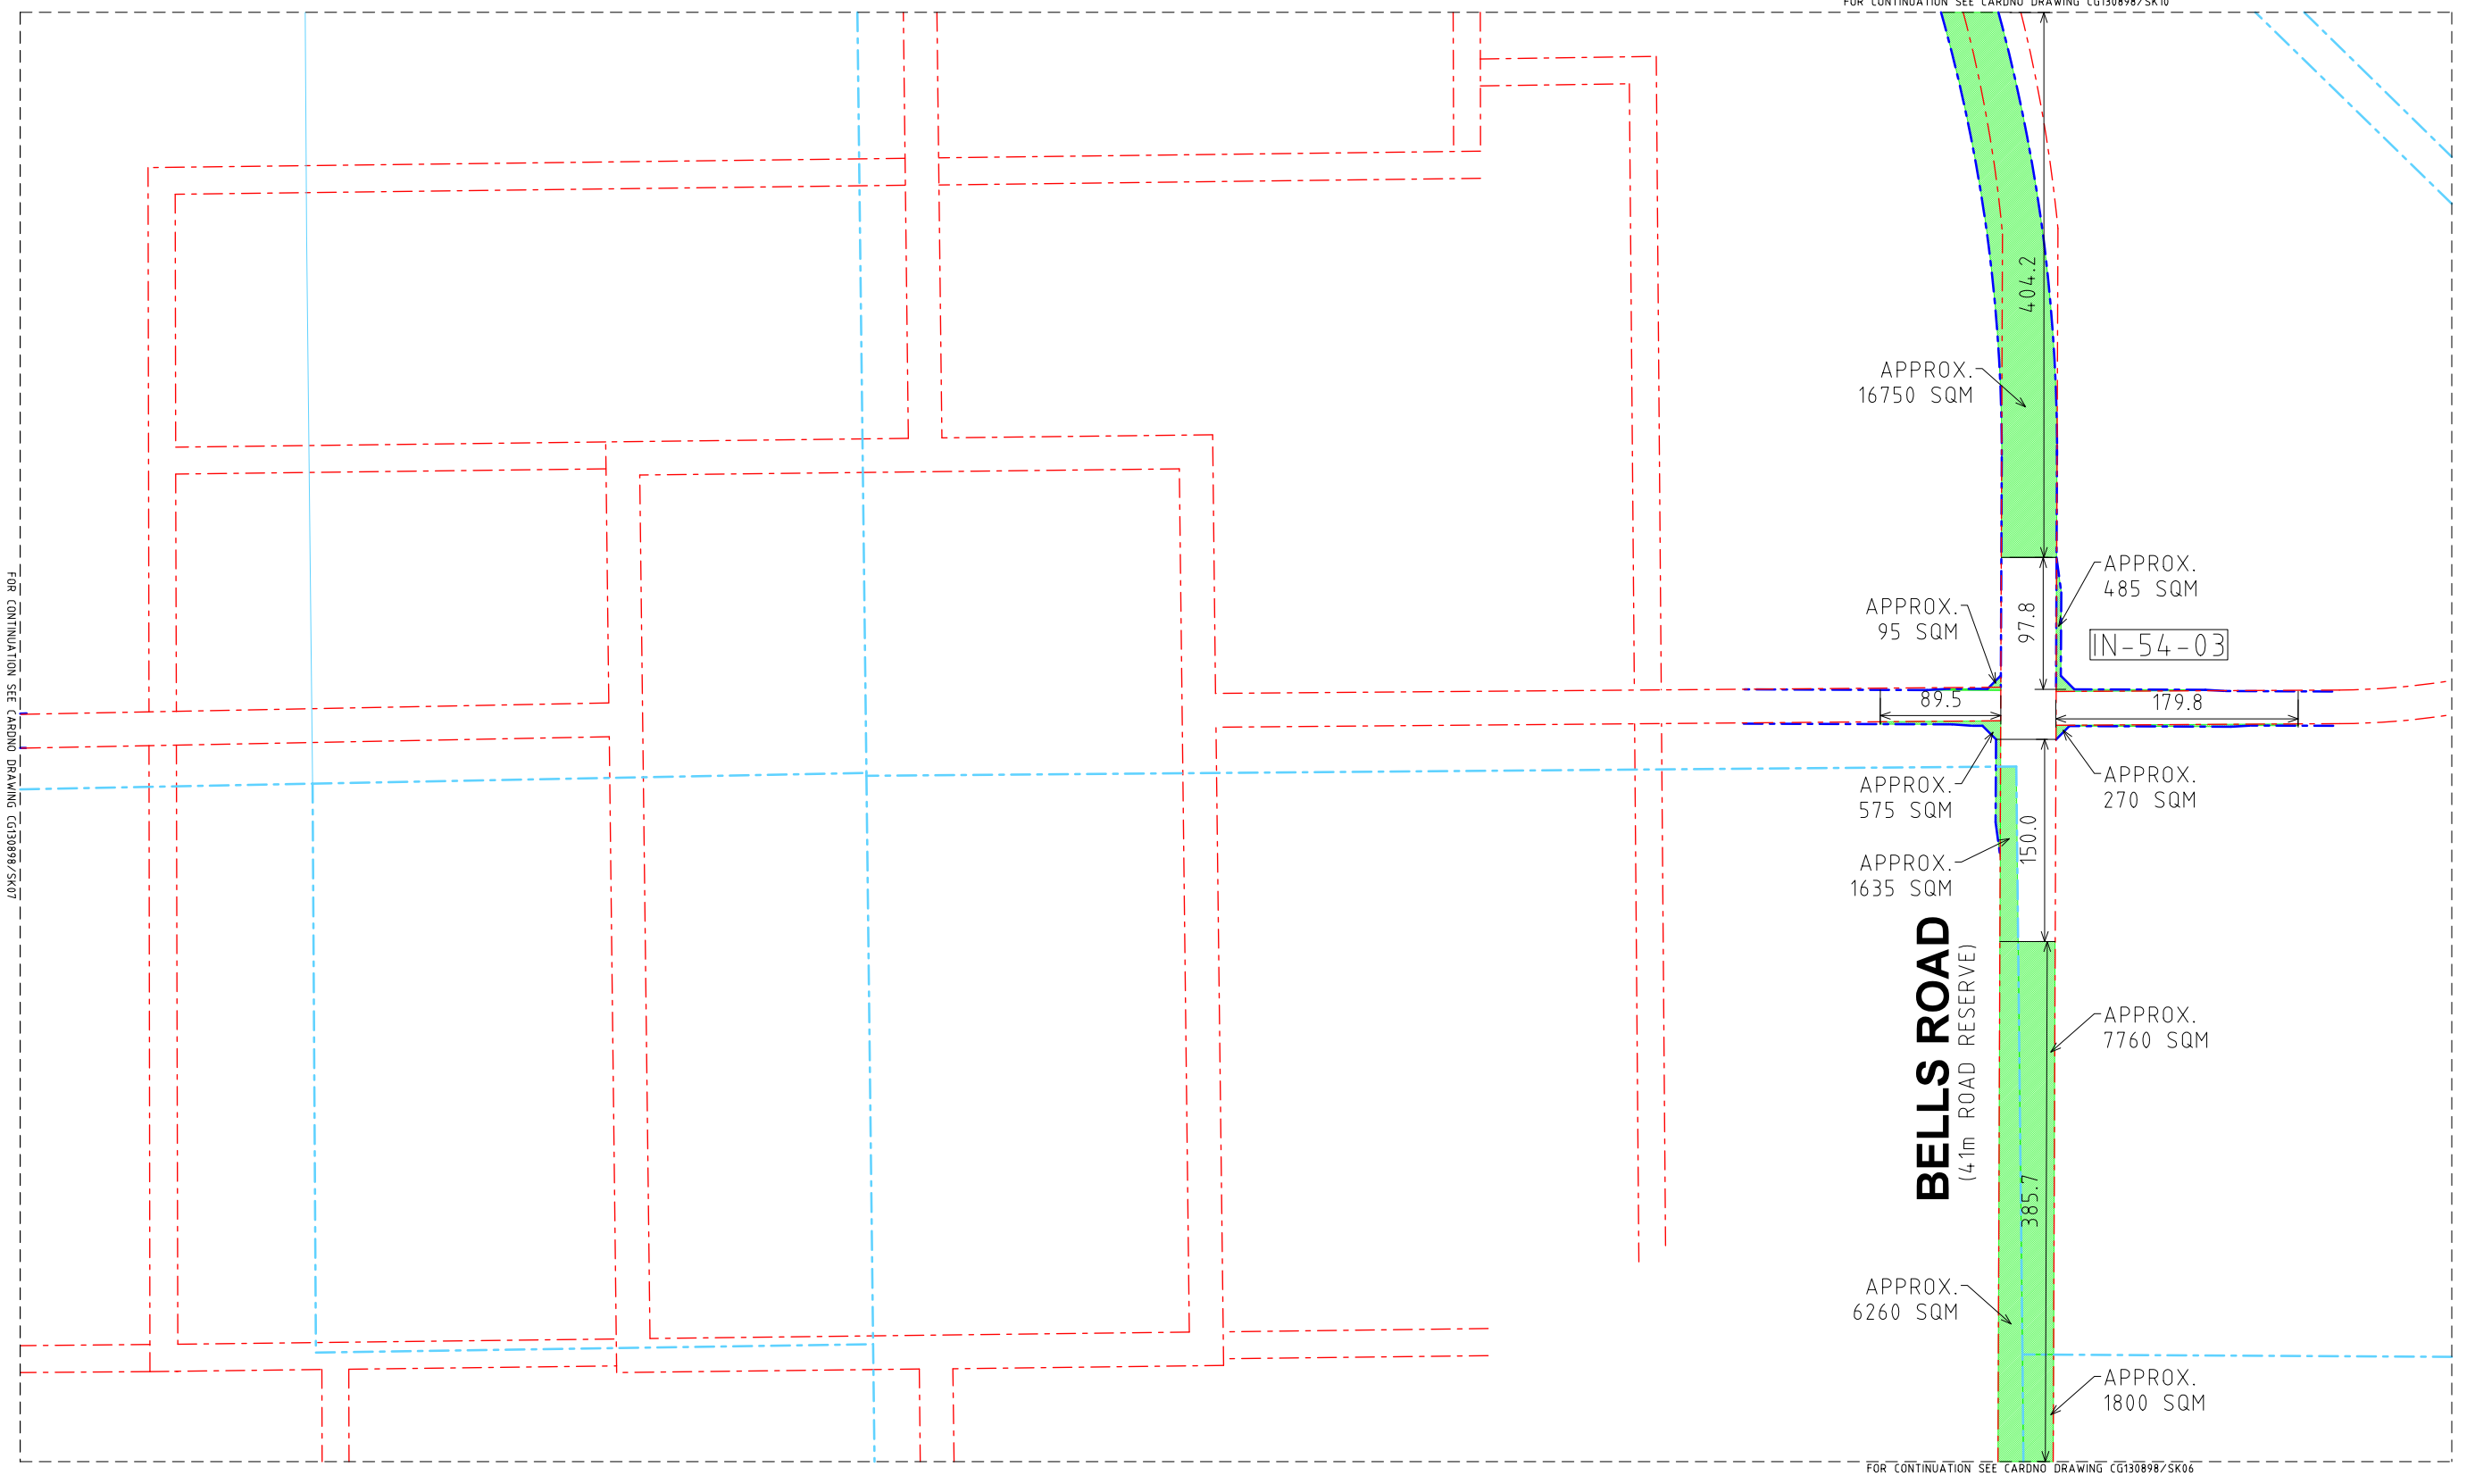

CG130898SK08 P3 - CLYDE CREEK PSP (PSP 54)
CONCEPT ULTIMATE INTERSECTION LAND TAKE AREAS
SCALE - 1:5000 @ A3 DATE - 27.02.14

FOR CONTINUATION SEE CARDNO DRAWING CG130898/SK11

FOR CONTINUATION SEE CARDNO DRAWING CG130898/SK12


DATE PLOTTED 27/02/2014 4:51:12 PM

CAD FILE: \\AUMELFS01\cardno\corp\gr_data\TRAFFIC\2013\CG130898\Drawings\CG130898SK09.dgn

CLYDE - FIVE WAYS ROAD (41m ROAD RESERVE)

HARDYS ROAD (34m ROAD RESERVE)

TUCKERS ROAD (34m ROAD RESERVE)

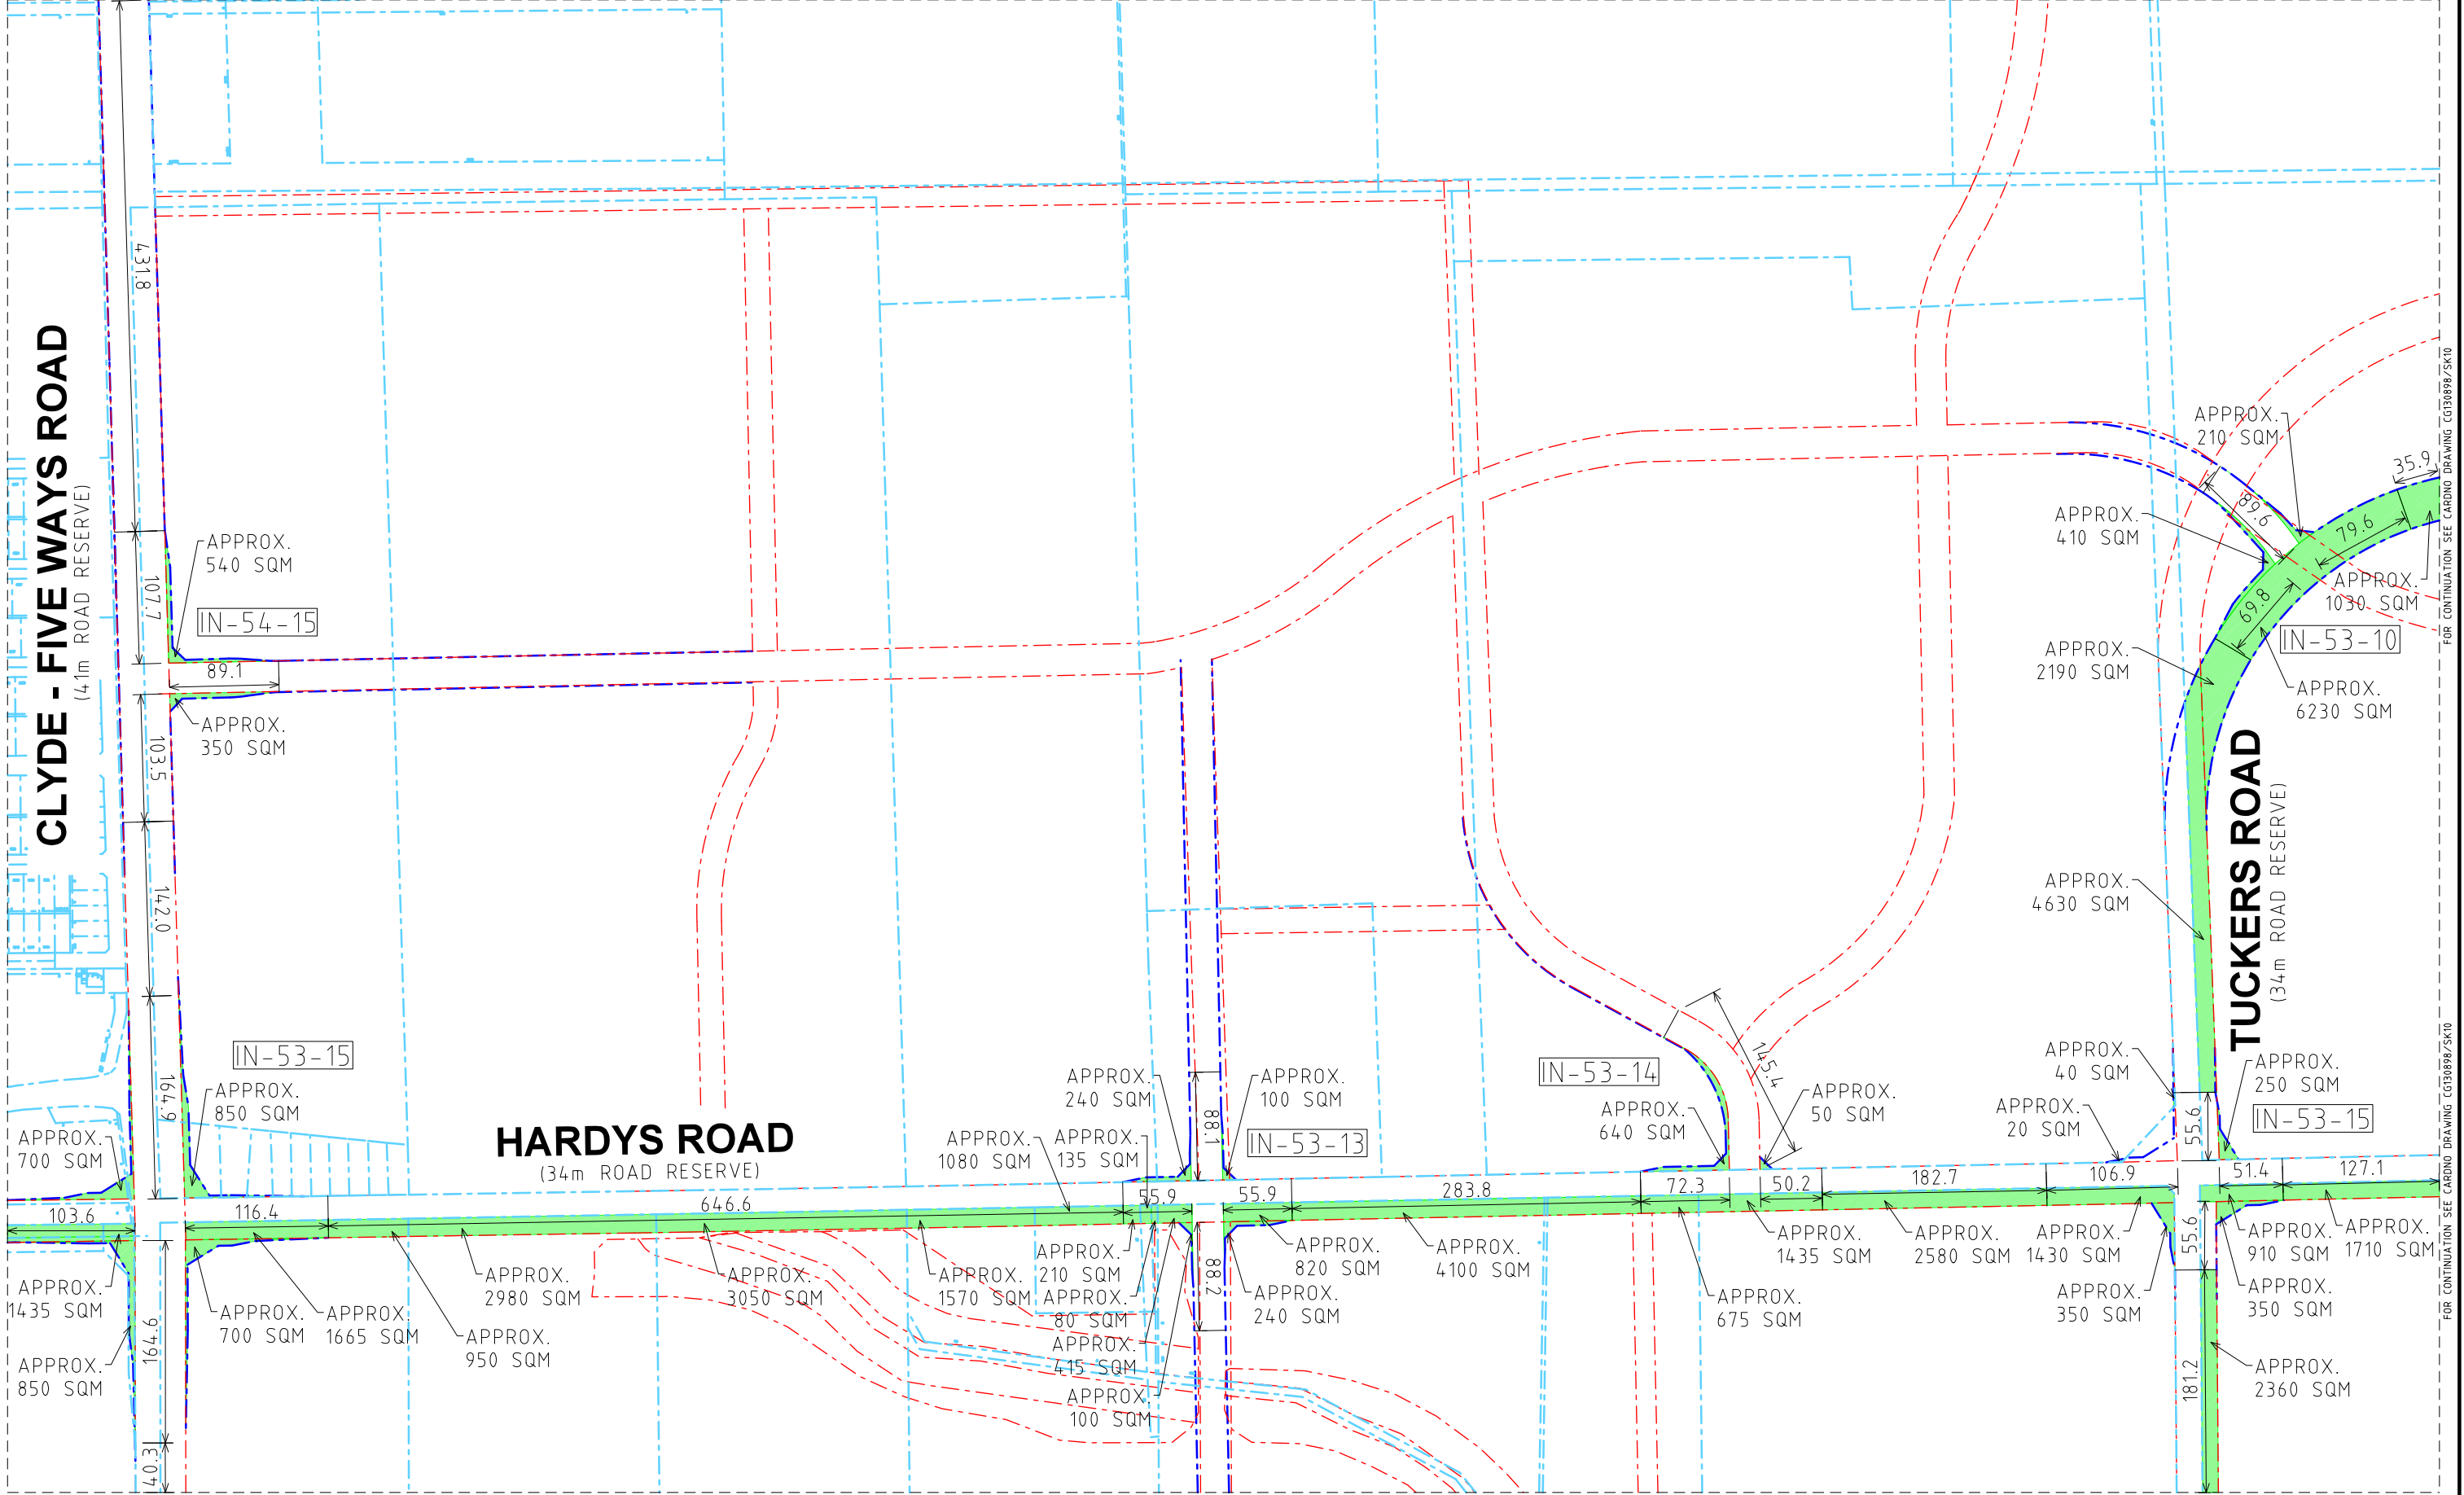

CG130898SK09 P2 - THOMPSONS ROAD PSP (PSP 53)
CONCEPT ULTIMATE INTERSECTION LAND TAKE AREAS

SCALE - 1:5000 @ A3 DATE - 27.02.14

FOR CONTINUATION SEE CARDNO DRAWING CG130898/SK07

FOR CONTINUATION SEE CARDNO DRAWING CG130898/SK10


FOR CONTINUATION SEE CARDNO DRAWING CG130898/SK10

FOR CONTINUATION SEE CARDNO DRAWING CG130898/SK12


FOR CONTINUATION SEE CARDNO DRAWING CG130898/SK13

FOR CONTINUATION SEE CARDNO DRAWING CG130898/SK09
DATE PLOTTED 27/02/2014 4:51:34 PM

CAD FILE: \\AUMELFS01\cardno\corp\gr_data\DRATRAFF\2013\CG130898\Drawings\CG130898SK10.dgn
FOR CONTINUATION SEE CARDNO DRAWING CG130898/SK08

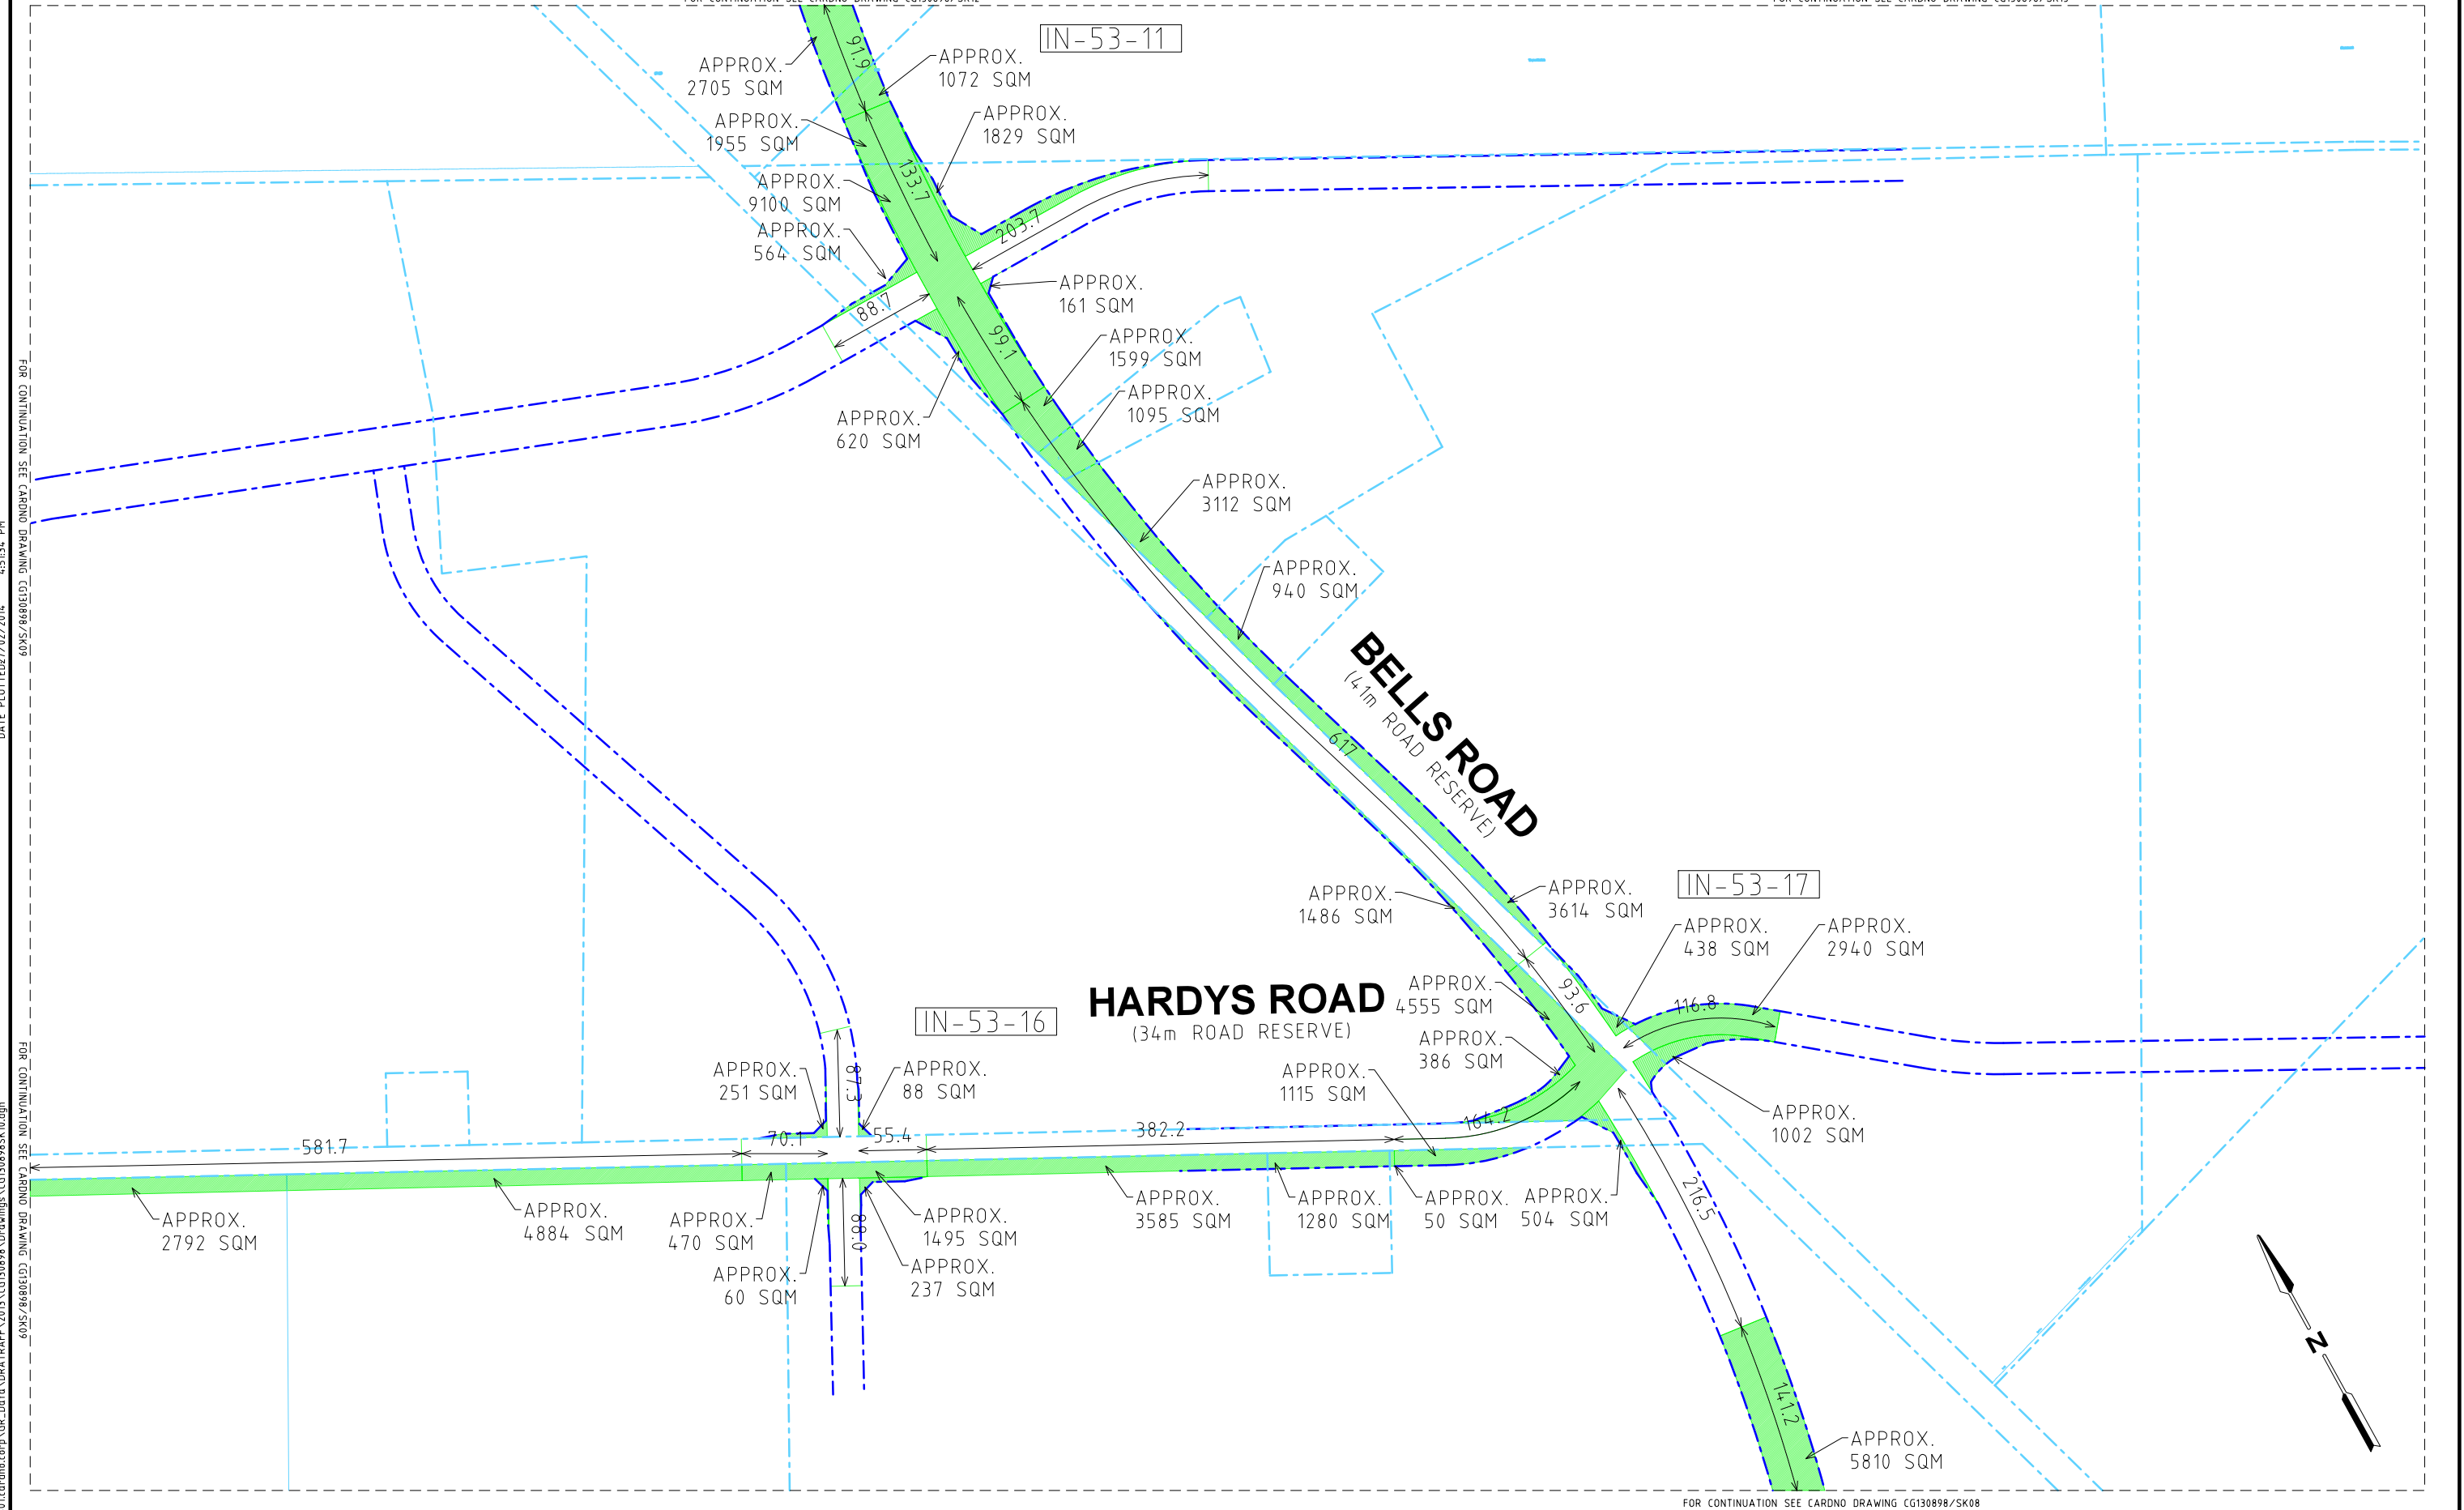


CG130898SK10 P2 - THOMPSONS ROAD PSP (PSP 53)
CONCEPT ULTIMATE INTERSECTION LAND TAKE AREAS
SCALE - 1:5000 @ A3 DATE - 27.02.14

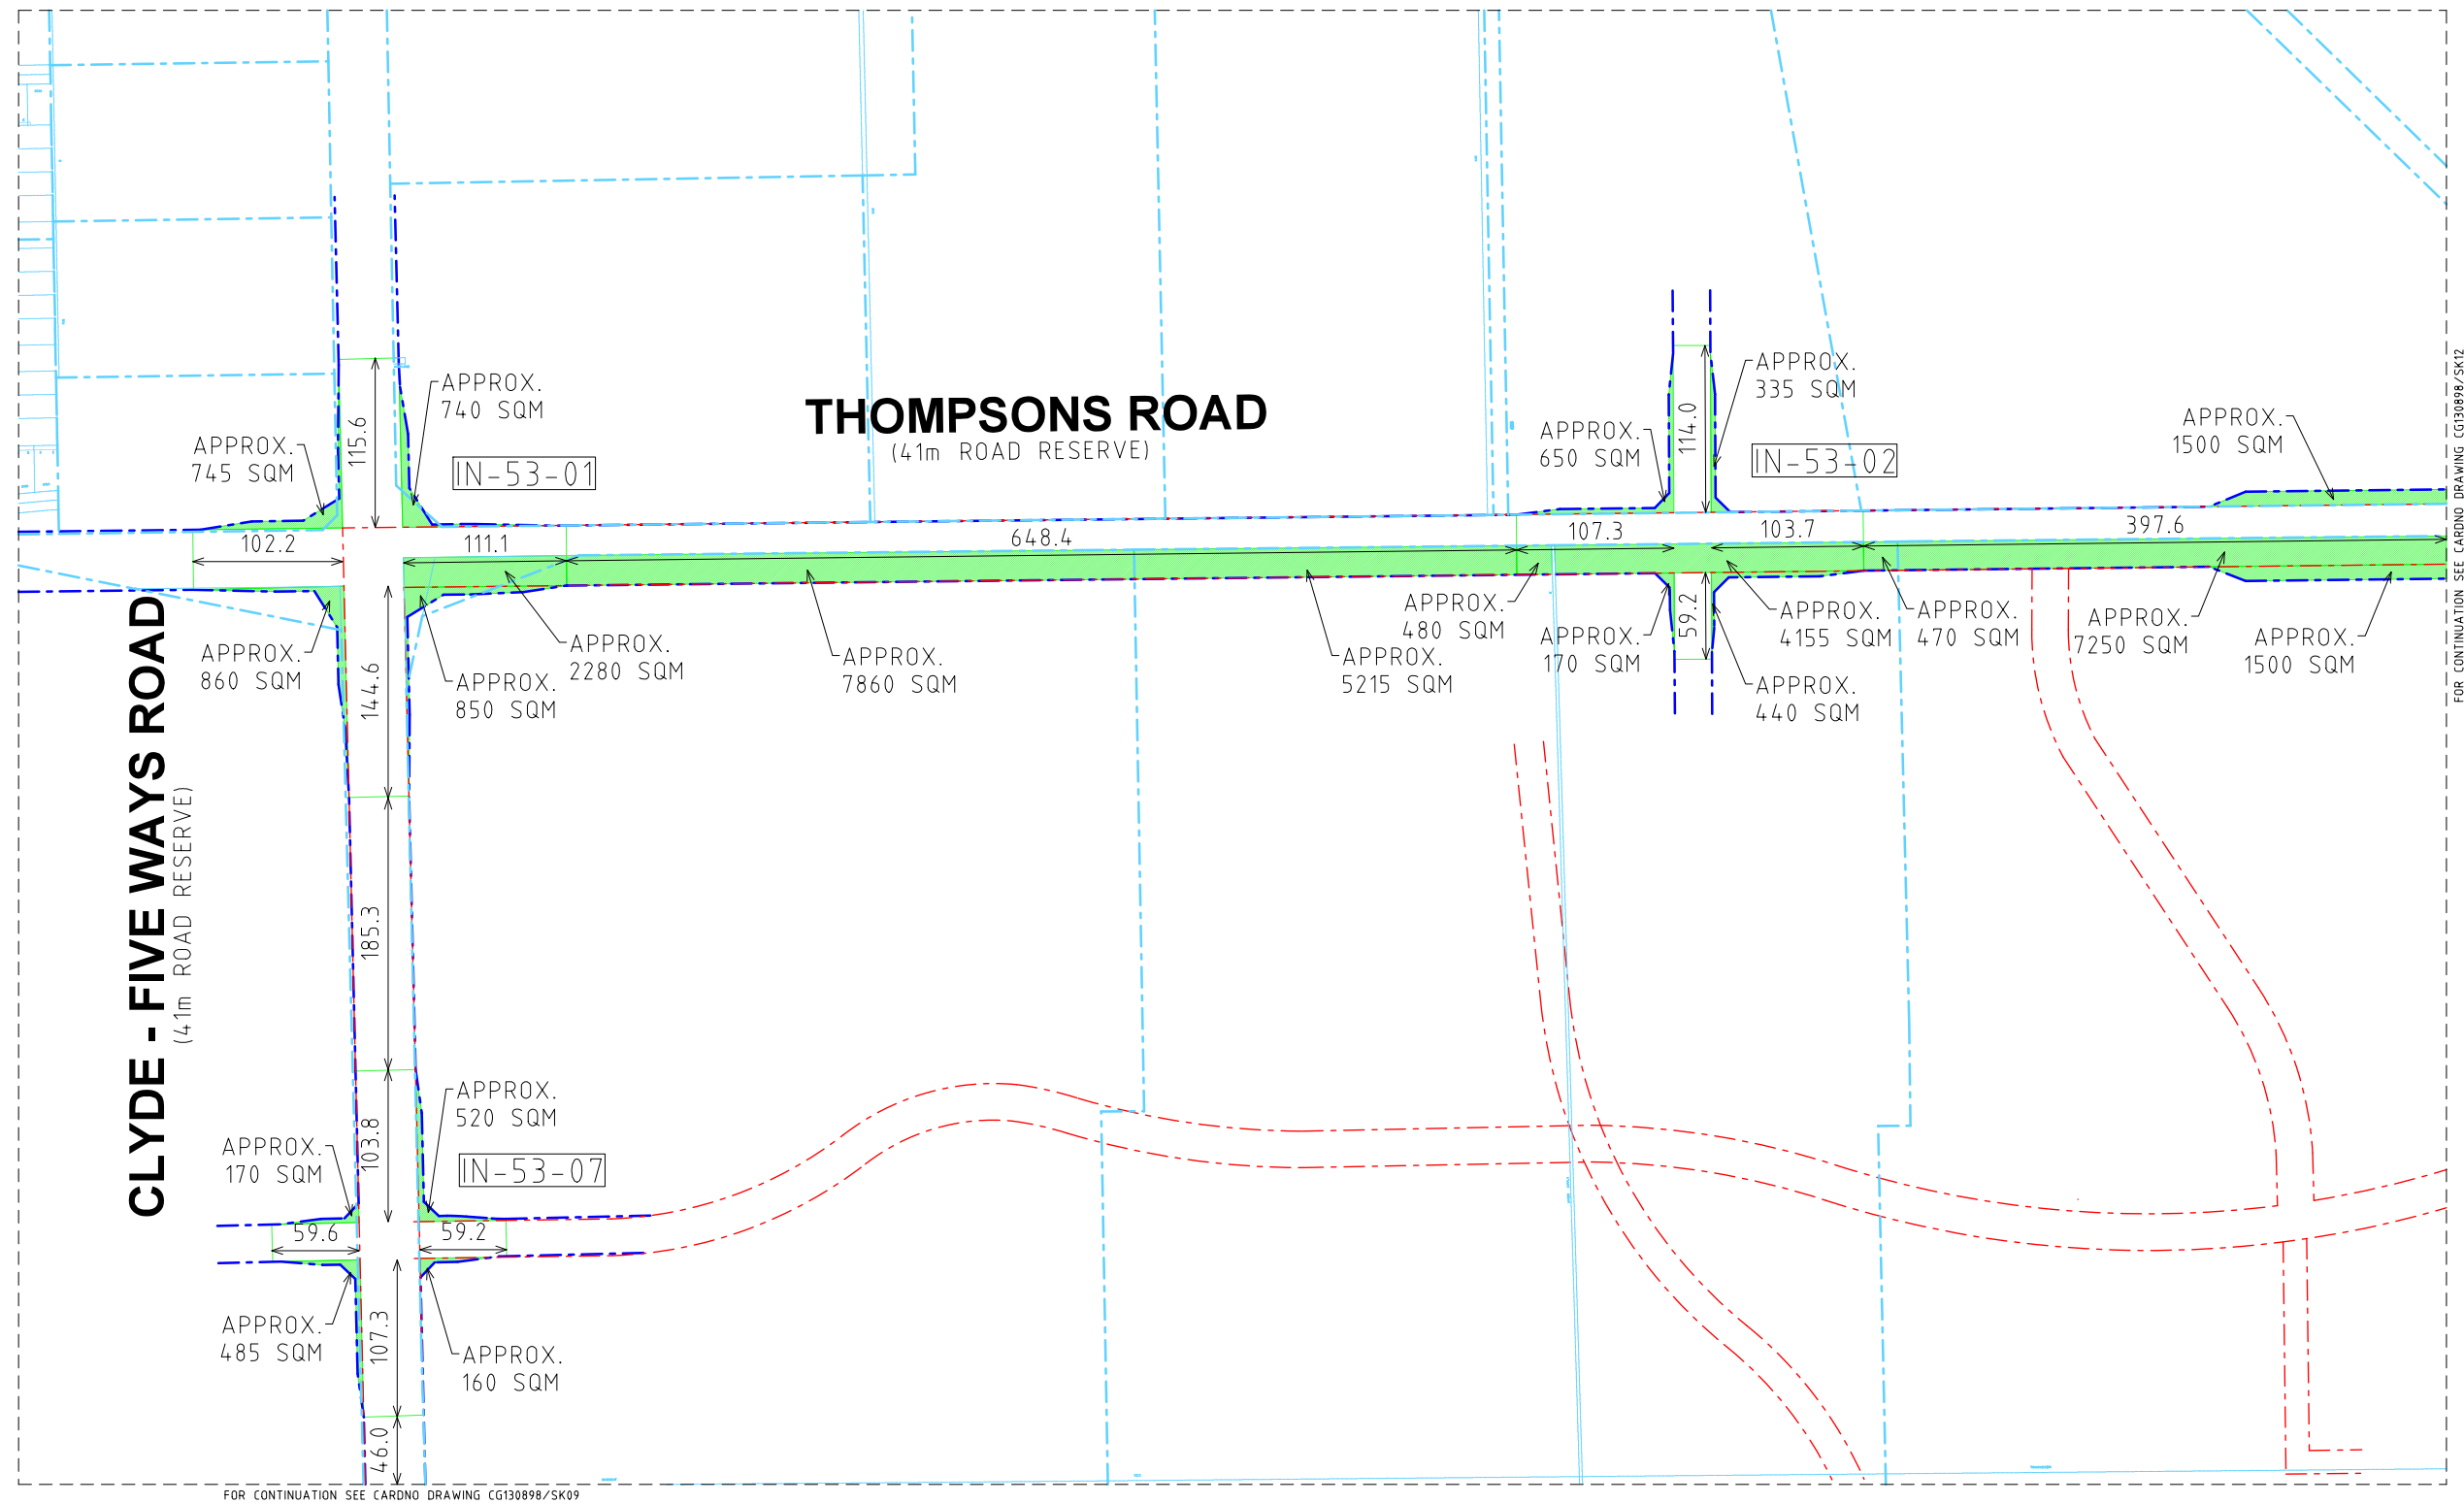

CG130898SK11 P2 - THOMPSONS ROAD PSP (PSP 53)
CONCEPT ULTIMATE INTERSECTION LAND TAKE AREAS

SCALE - 1:5000 @ A3 DATE - 27.02.14

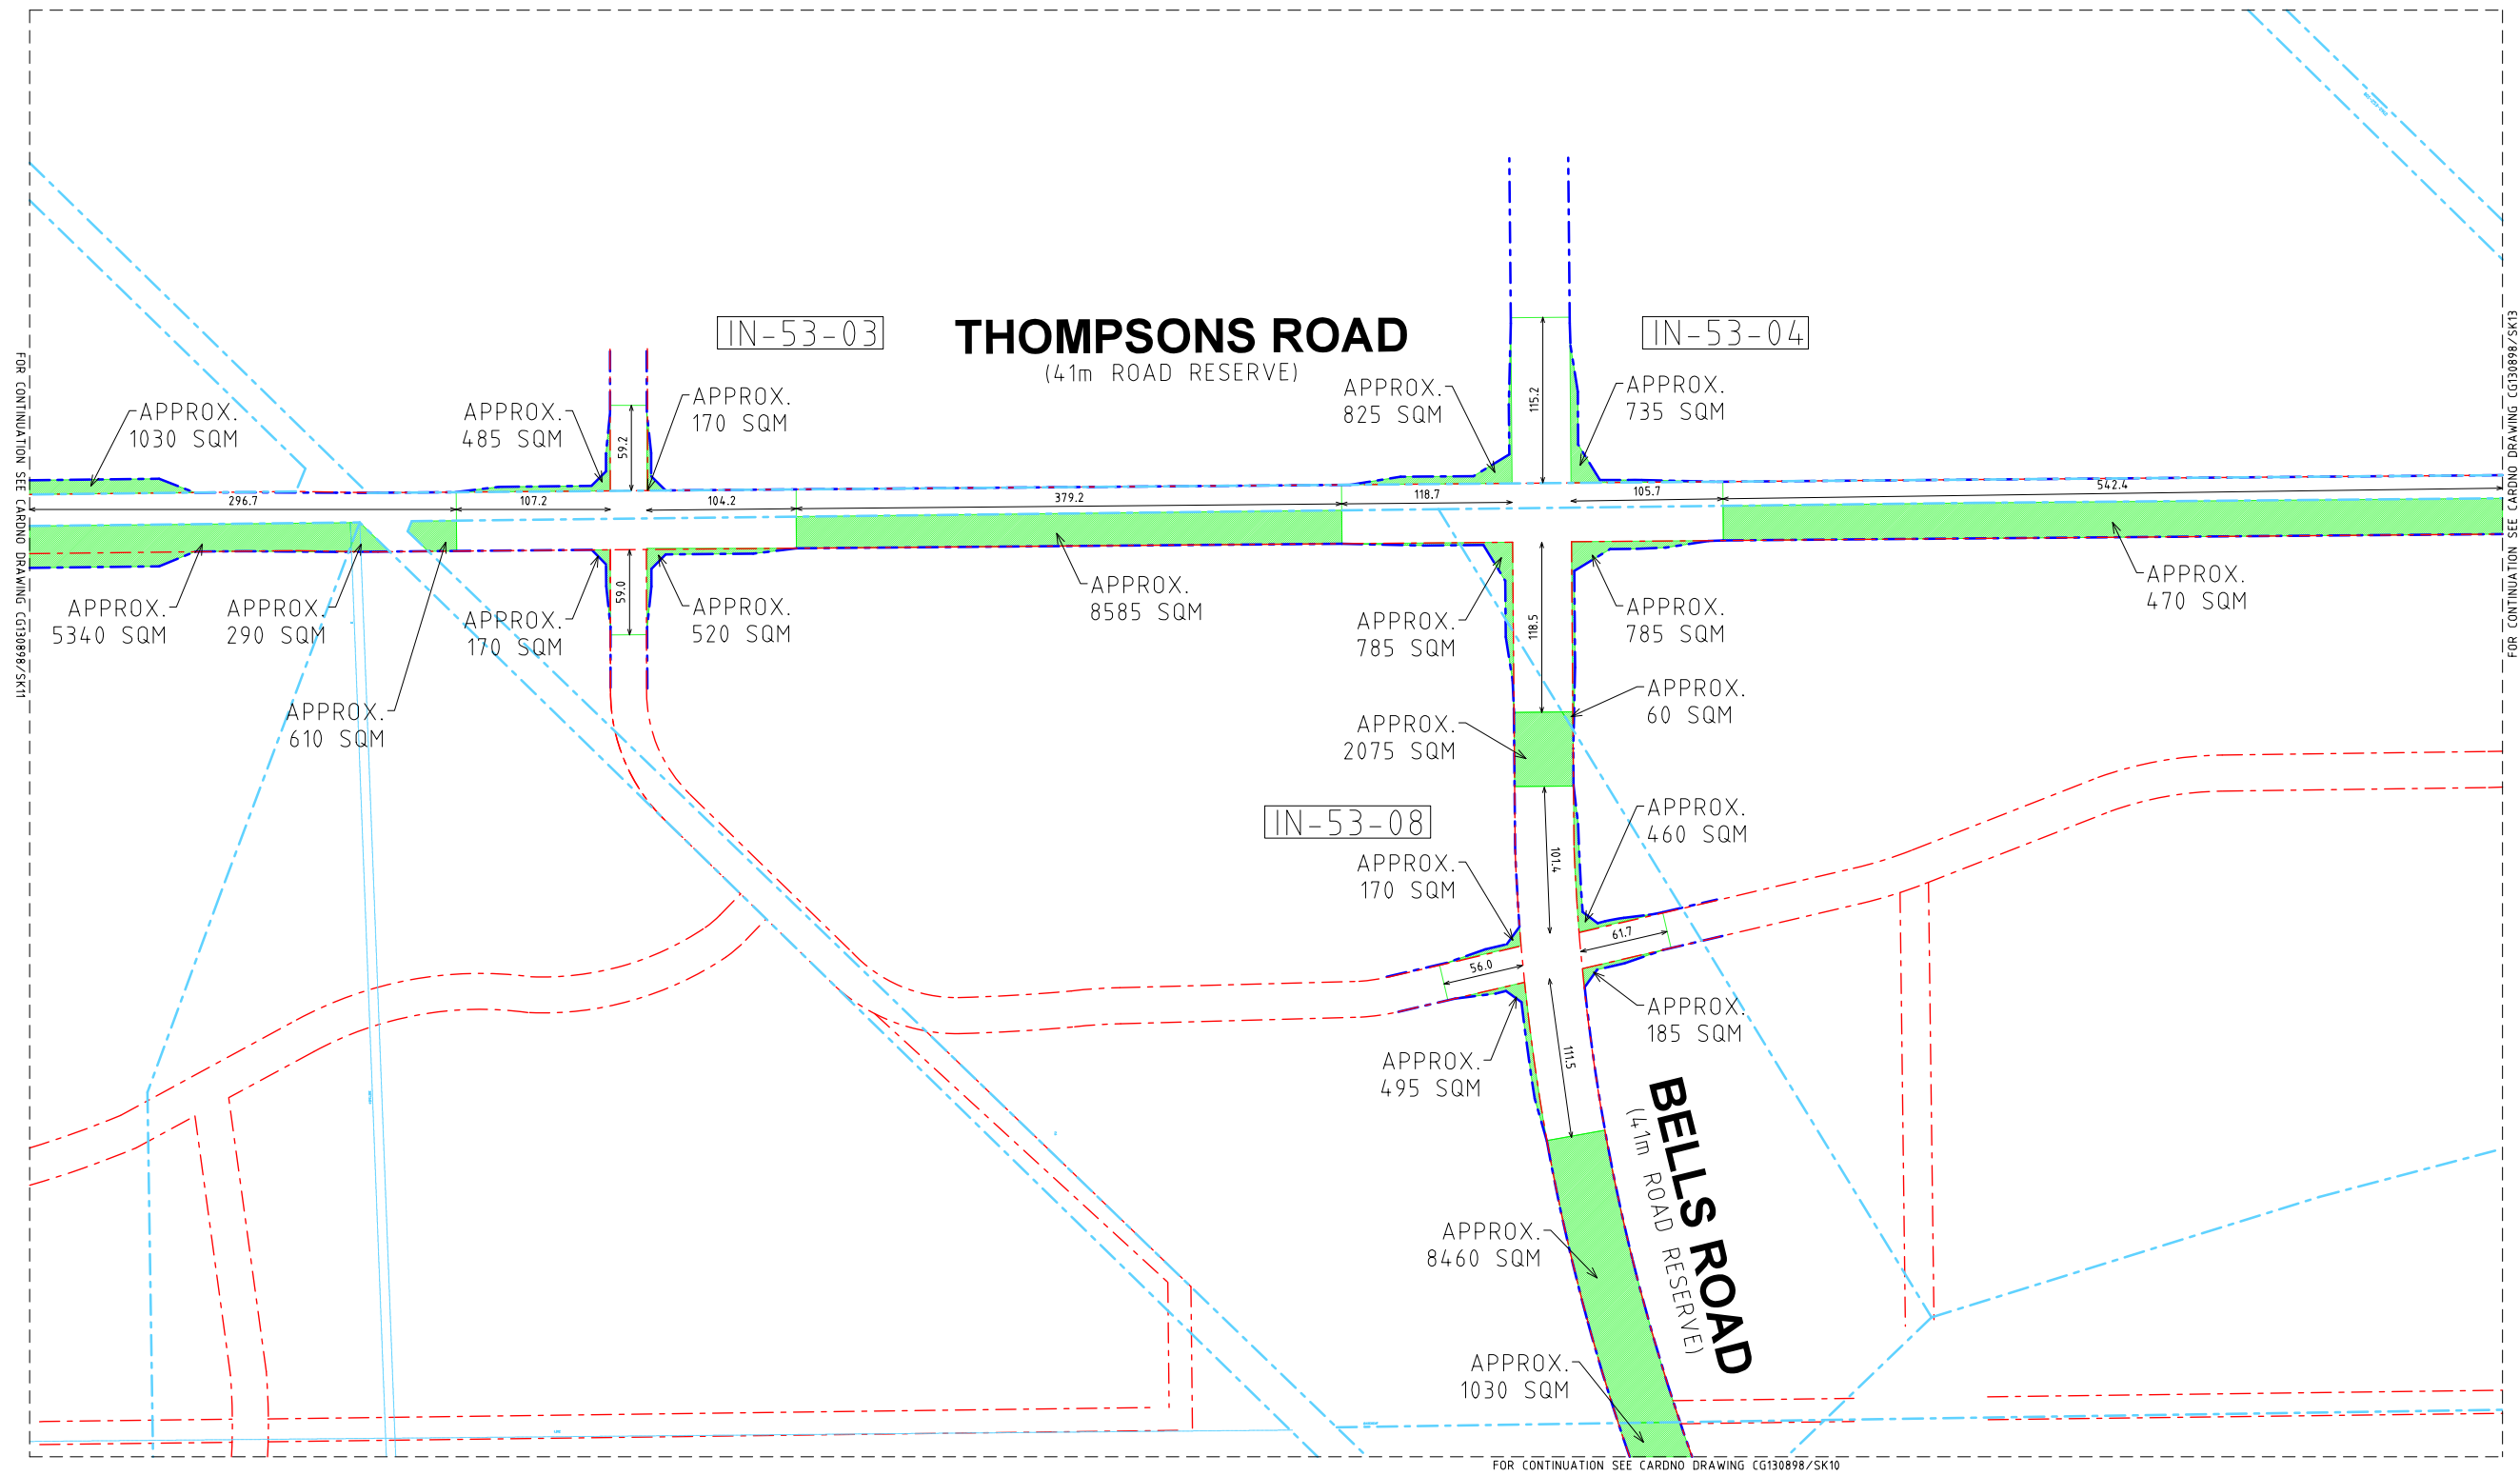

CG130898SK12 P1 - THOMPSONS ROAD PSP (PSP 53)
CONCEPT ULTIMATE INTERSECTION LAND TAKE AREAS

SCALE - 1:5000 @ A3 DATE - 25.02.14

