


LIFE, POINT COOK- TYPICAL STREETS


19 MARCH 2015



SECTION A - FONGEO DRIVE + LOCAL ACCESS STREET 1:200@A3
CONDITION 1F

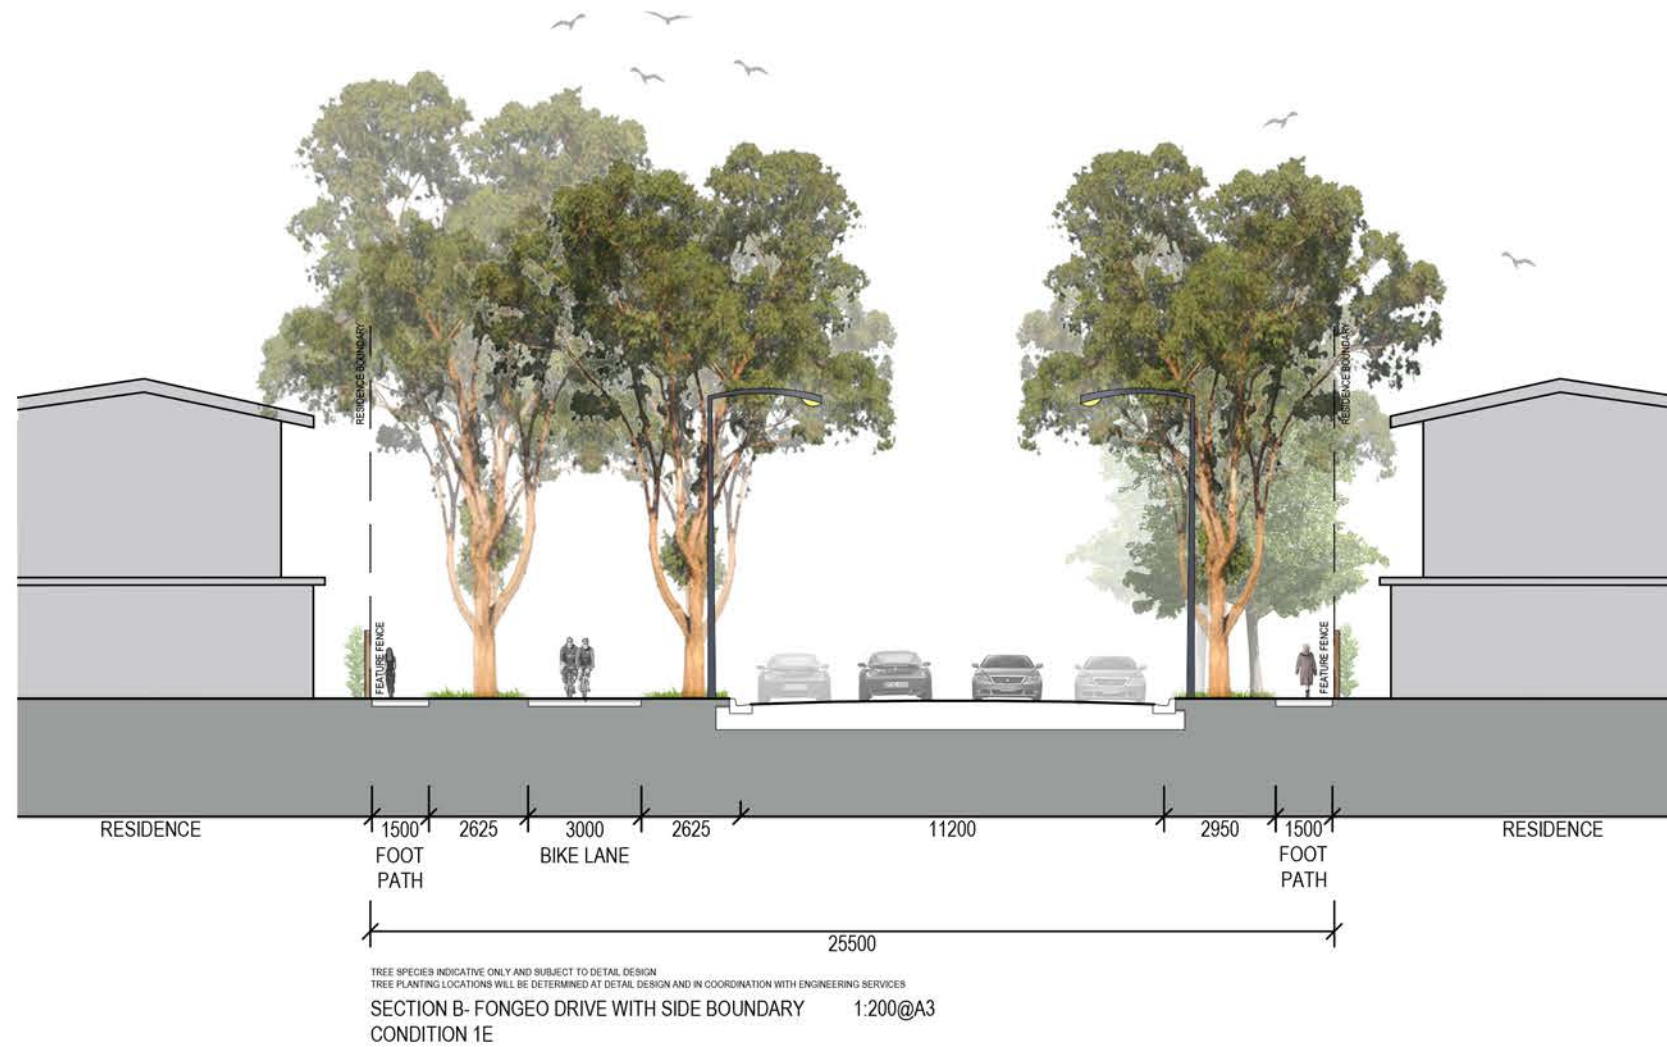

SECTION B- FONGEO DRIVE WITH SIDE BOUNDARY 1:200@A3
CONDITION 1F

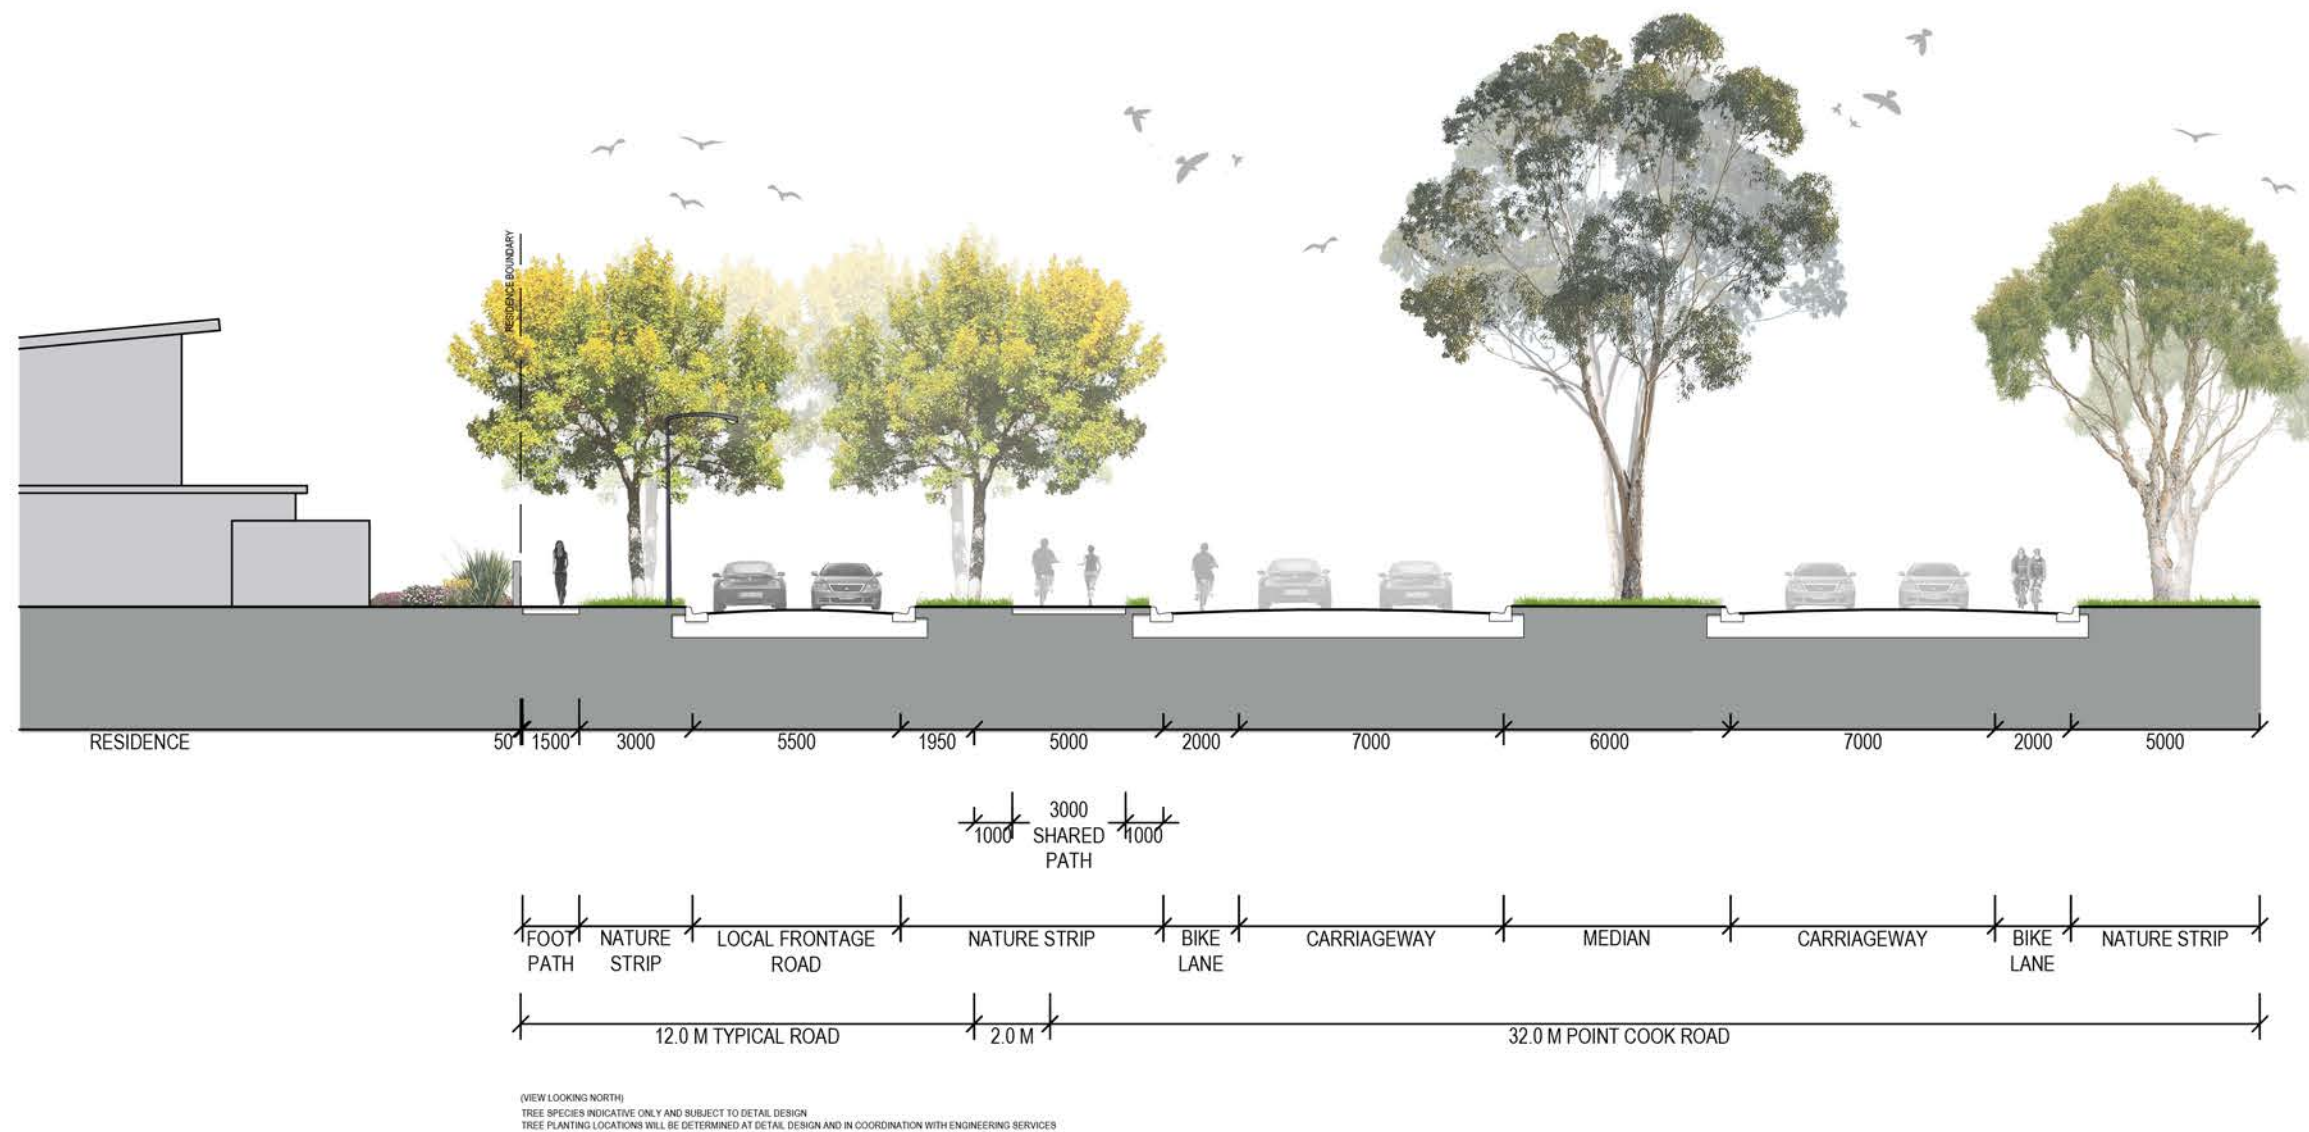

SECTION C - 12M LOCAL ACCESS STREET - 14M BUFFER TO POINT COOK ROAD
CONDITION 1E 1:200@A3



SECTION D- LOTS SIDING ONTO POINT COOK ROAD - 5M BUFFER TO POINT COOK ROAD
CONDITION 1E 1:200@A3