




—GbLA


life perfectly positioned

12005 Lincoln Heath  
Landscape Plan  
Landscape Connections

Dd01 A

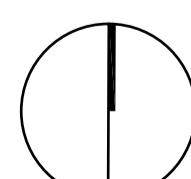


21.09.2012

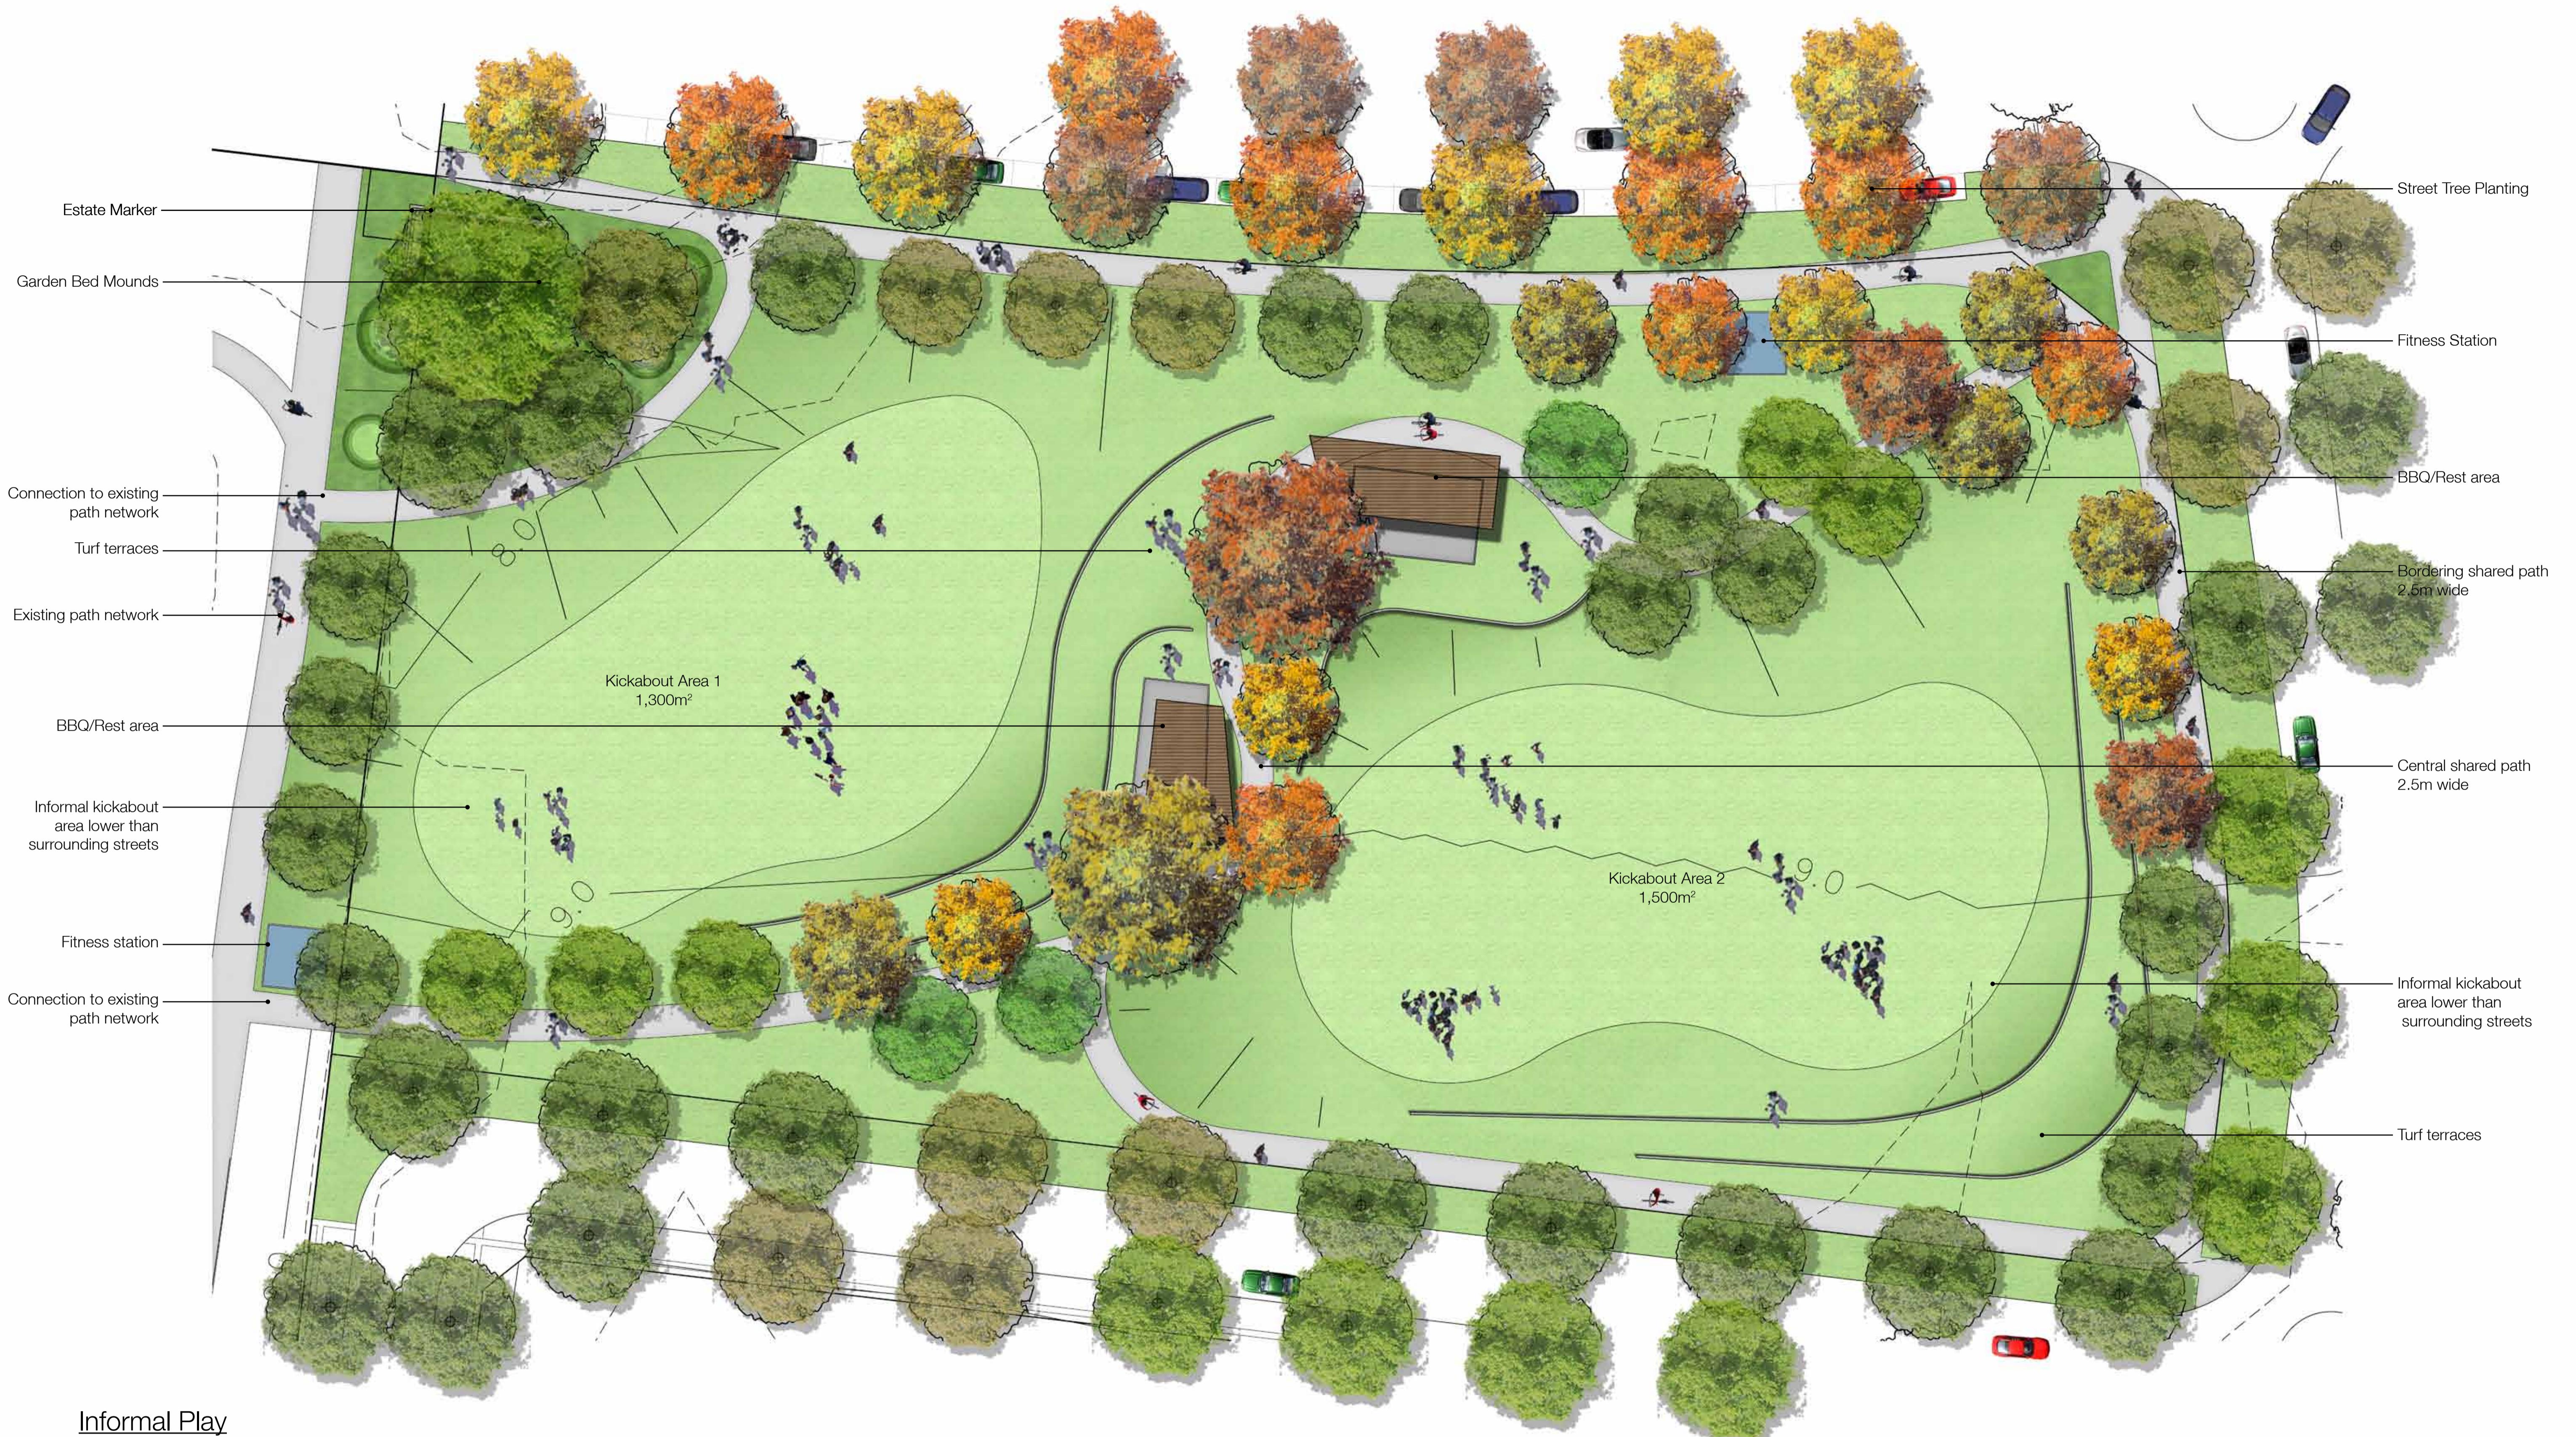

Informal Play



Scale  
1 : 250 @ A1  
1 : 500 @ A3  
0 20m 40m

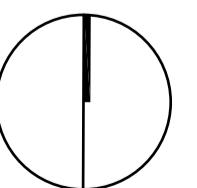

21.09.2012



GbLA

life perfectly positioned

12005 Lincoln Heath  
Landscape Plan  
Informal Play Park

Dd02<sup>A</sup>



Informal Play



—GbLA




life perfectly positioned

12005 Lincoln Heath  
Perspective Elevation  
Informal Play Park

21.09.2012


Dd03<sup>A</sup>

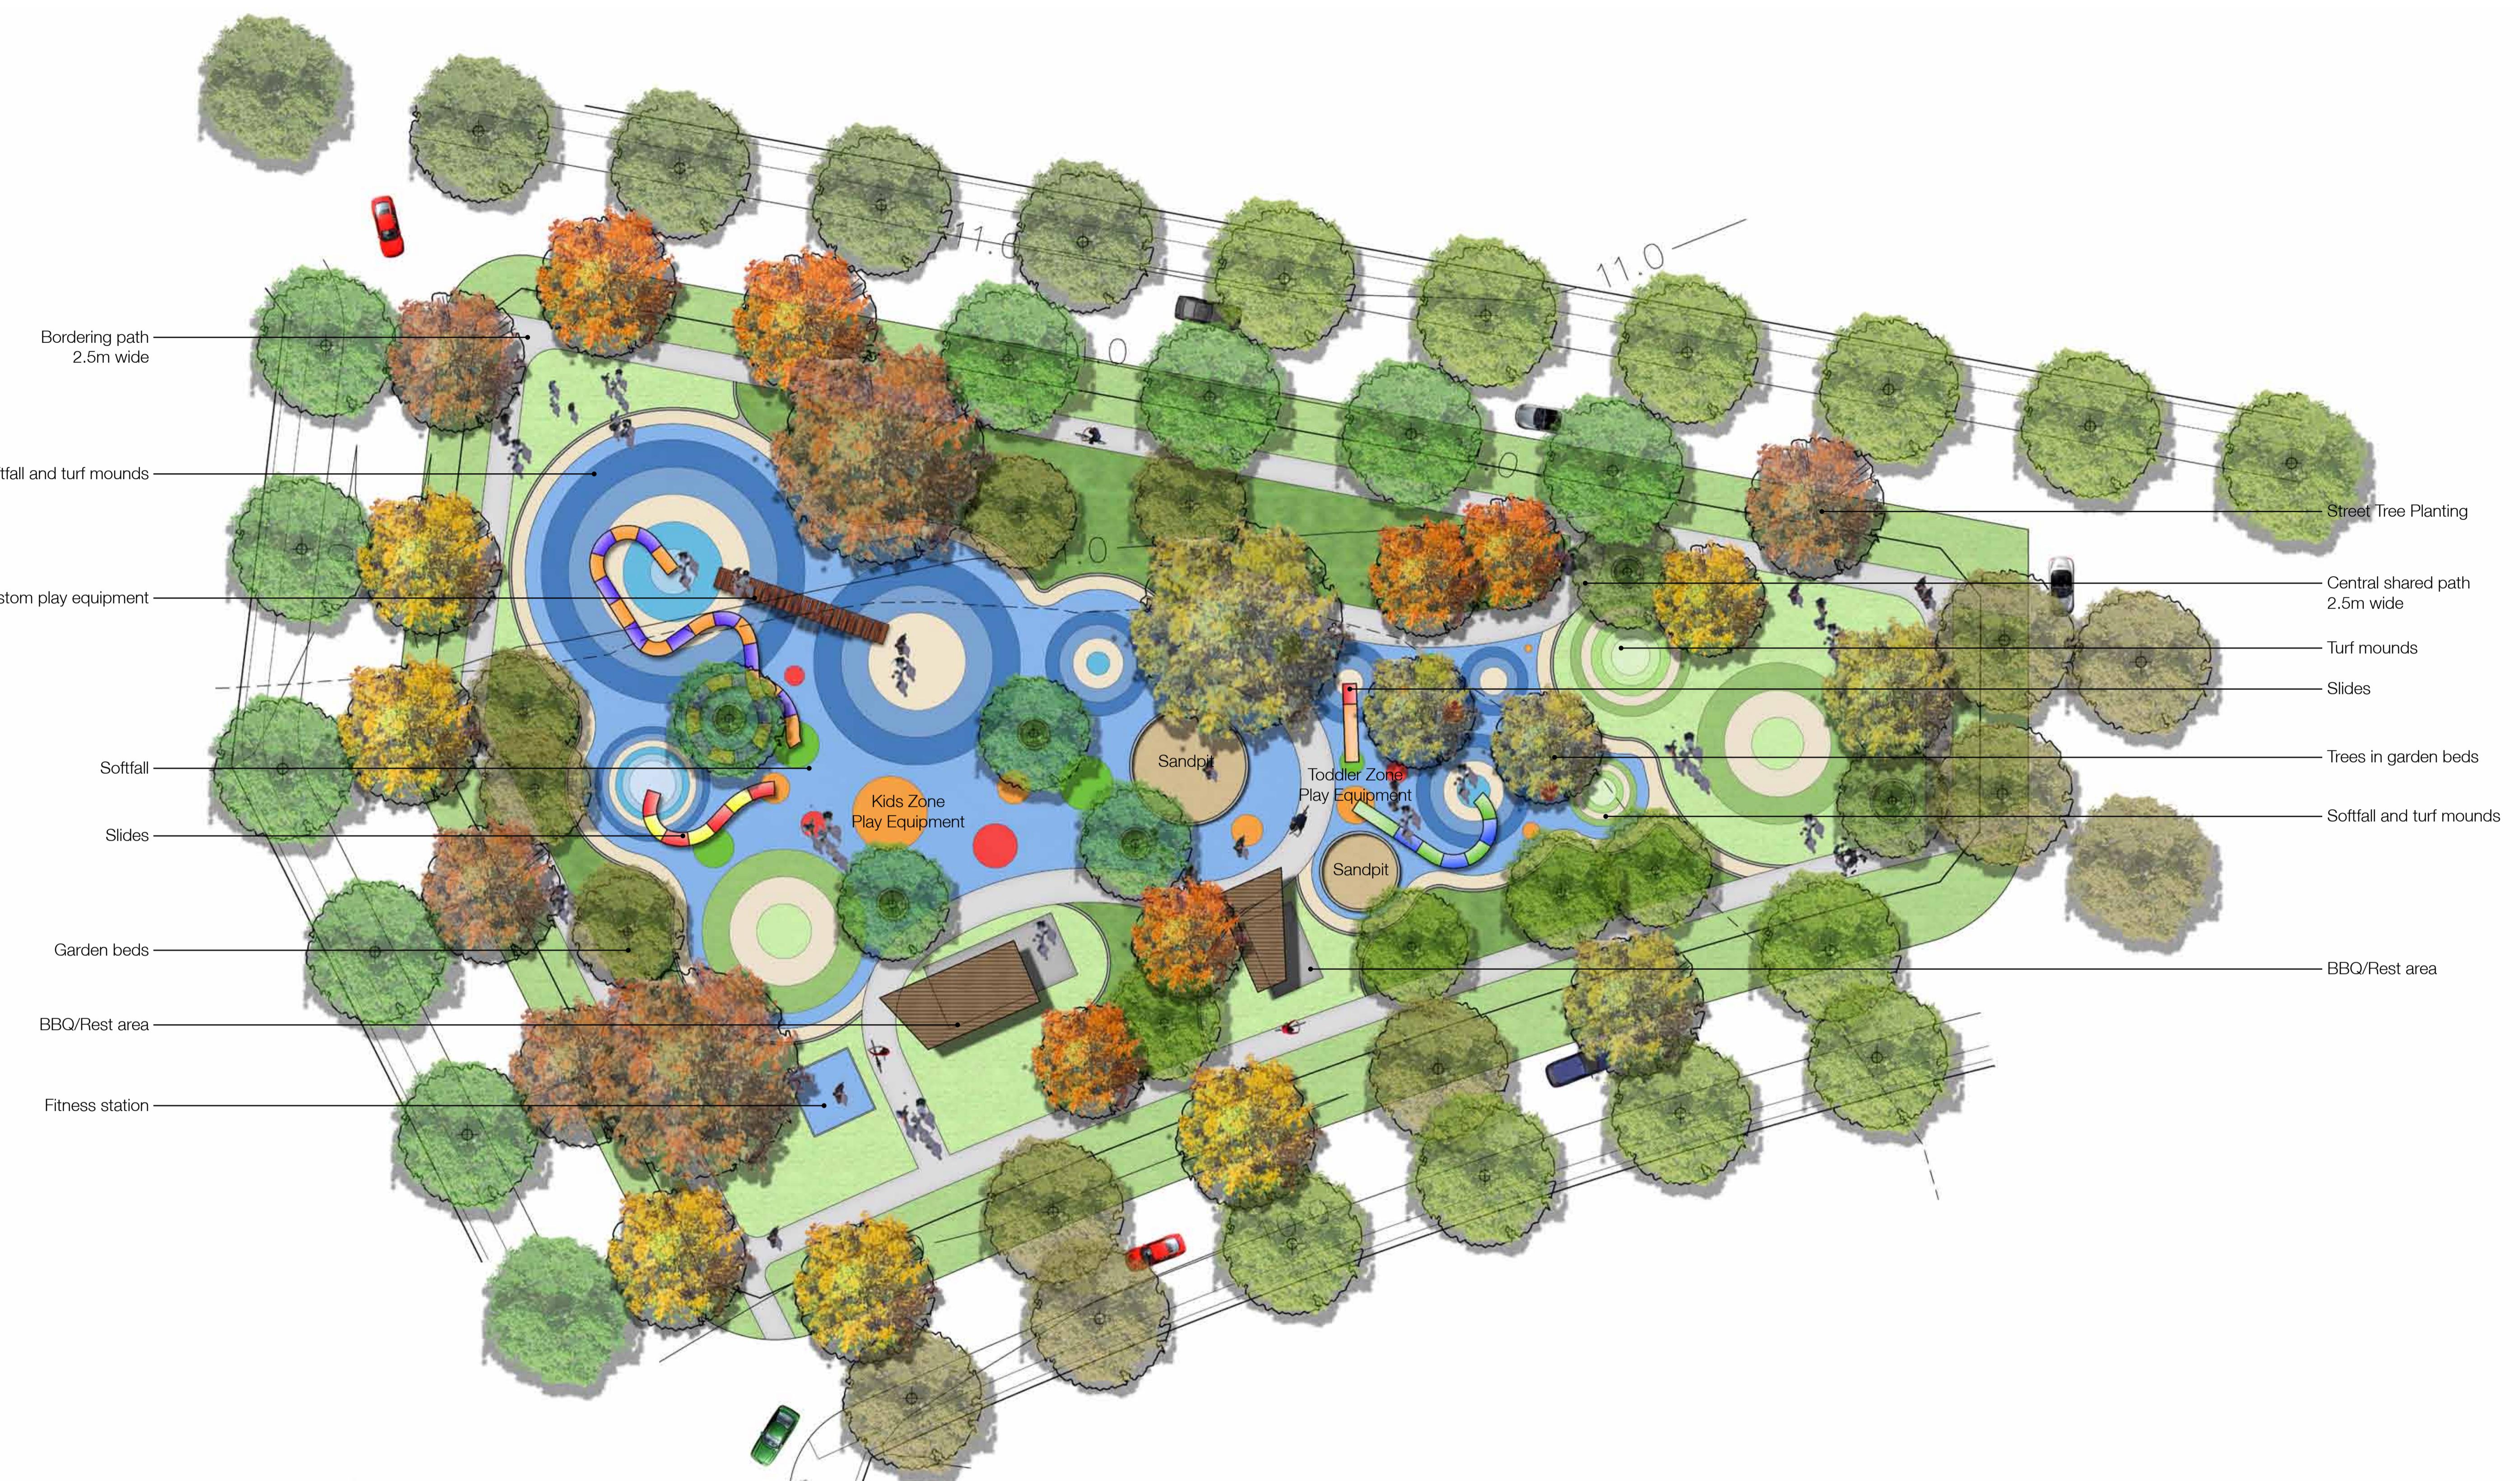

### Kids Park



Scale  
1 : 250 @ A1  
1 : 500 @ A3  
0 20m 40m

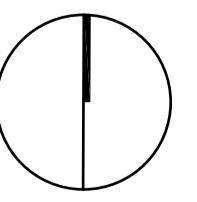

21.09.2012




GbLA

life perfectly positioned

12005 Lincoln Heath  
Landscape Plan  
Kids Park

Dd04<sup>A</sup>

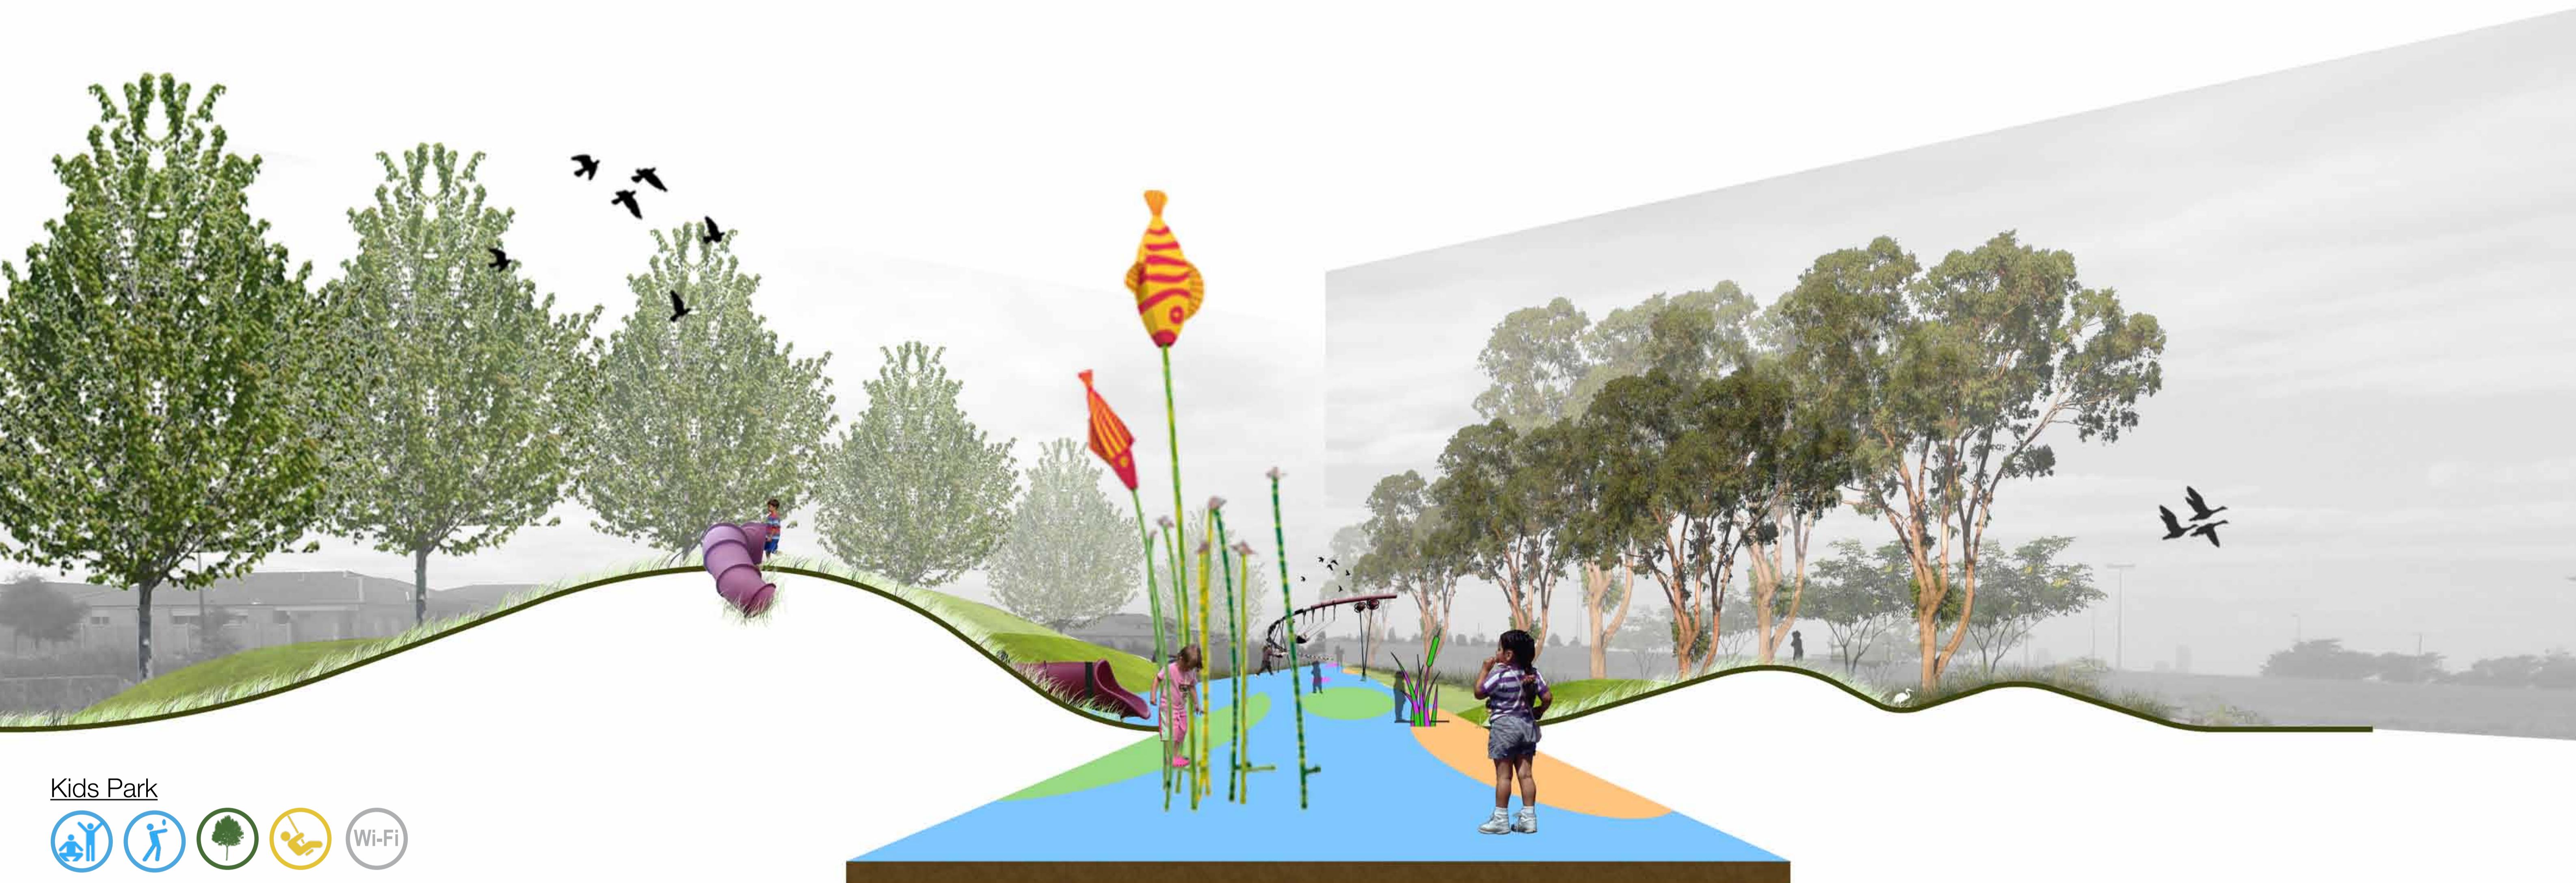

Kids Park



—GbLA



life perfectly positioned

12005 Lincoln Heath  
Perspective Elevation  
Kids Park

Dd05<sup>A</sup>

21.09.2012



—GbLA



life perfectly positioned

12005 Lincoln Heath  
Perspective Elevation  
Habitat Park

21.09.2012

Dd06<sup>A</sup>



Entry precinct



—GbLA



life perfectly positioned

12005 Lincoln Heath  
Perspective Elevation  
Entry Precinct

21.09.2012  
Dd07<sup>A</sup>