

1000


50mm AT FULL SIZE



REV	DATE	DESCRIPTION	DRAWN	CHECK	DESIGN	VERIFY
A	10/12/15	ISSUED FOR INFORMATION	RAM	GW	RAM	DR

© Parsons Brinckerhoff Australia Pty Limited ("PB")  
Copyright in the drawings, information and data recorded in  
this document ("the information") is the property of PB. This  
document and the information are solely for the use of the  
authorised recipient and this document may not be used,  
copied or reproduced in whole or part for any purpose other  
than that for which it was supplied by PB. PB makes no  
representation, undertakes no duty and accepts no  
responsibility to any third party who may use or rely upon this  
document or the information.

NCSI certified Quality System to ISO 9001

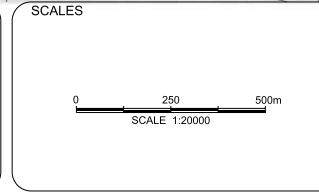

**A3 ORIGINAL**  
DO NOT SCALE THIS DRAWING - USE FIGURED DIMENSIONS ONLY  
VERIFY ALL DIMENSIONS ON SITE  
APPROVED FOR AND ON BEHALF OF  
PARSONS BRINCKERHOFF AUSTRALIA PTY LIMITED  
SIGNED \_\_\_\_\_  
DATE \_\_\_\_\_

**PARSONS  
BRINCKERHOFF**

Level 15  
28 Freshwater Place  
Southbank, Melbourne  
VIC 3006  
PO BOX 19016  
Melbourne VIC 3006  
Australia

ABN 80 078 004 798

Telephone +61 3 9861 1111  
Facsimile +61 3 9861 1144  
Email melbourne@pb.com.au

CLIENT

**mpa** METROPOLITAN  
PLANNING  
AUTHORITY


PROJECT			
SUNBURY STH AND LANCEFIELD RD PSP			
LAYOUT PLAN ULTIMATE LAYOUT LANCEFIELD ROAD (LR-RD1)			
PROJECT No. 2113308A	DISCIPLINE - CIV -	NUMBER 1000	REV. A

**PRELIMINARY ISSUE**  
NOT FOR CONSTRUCTION



1001

50mm AT FULL SIZE

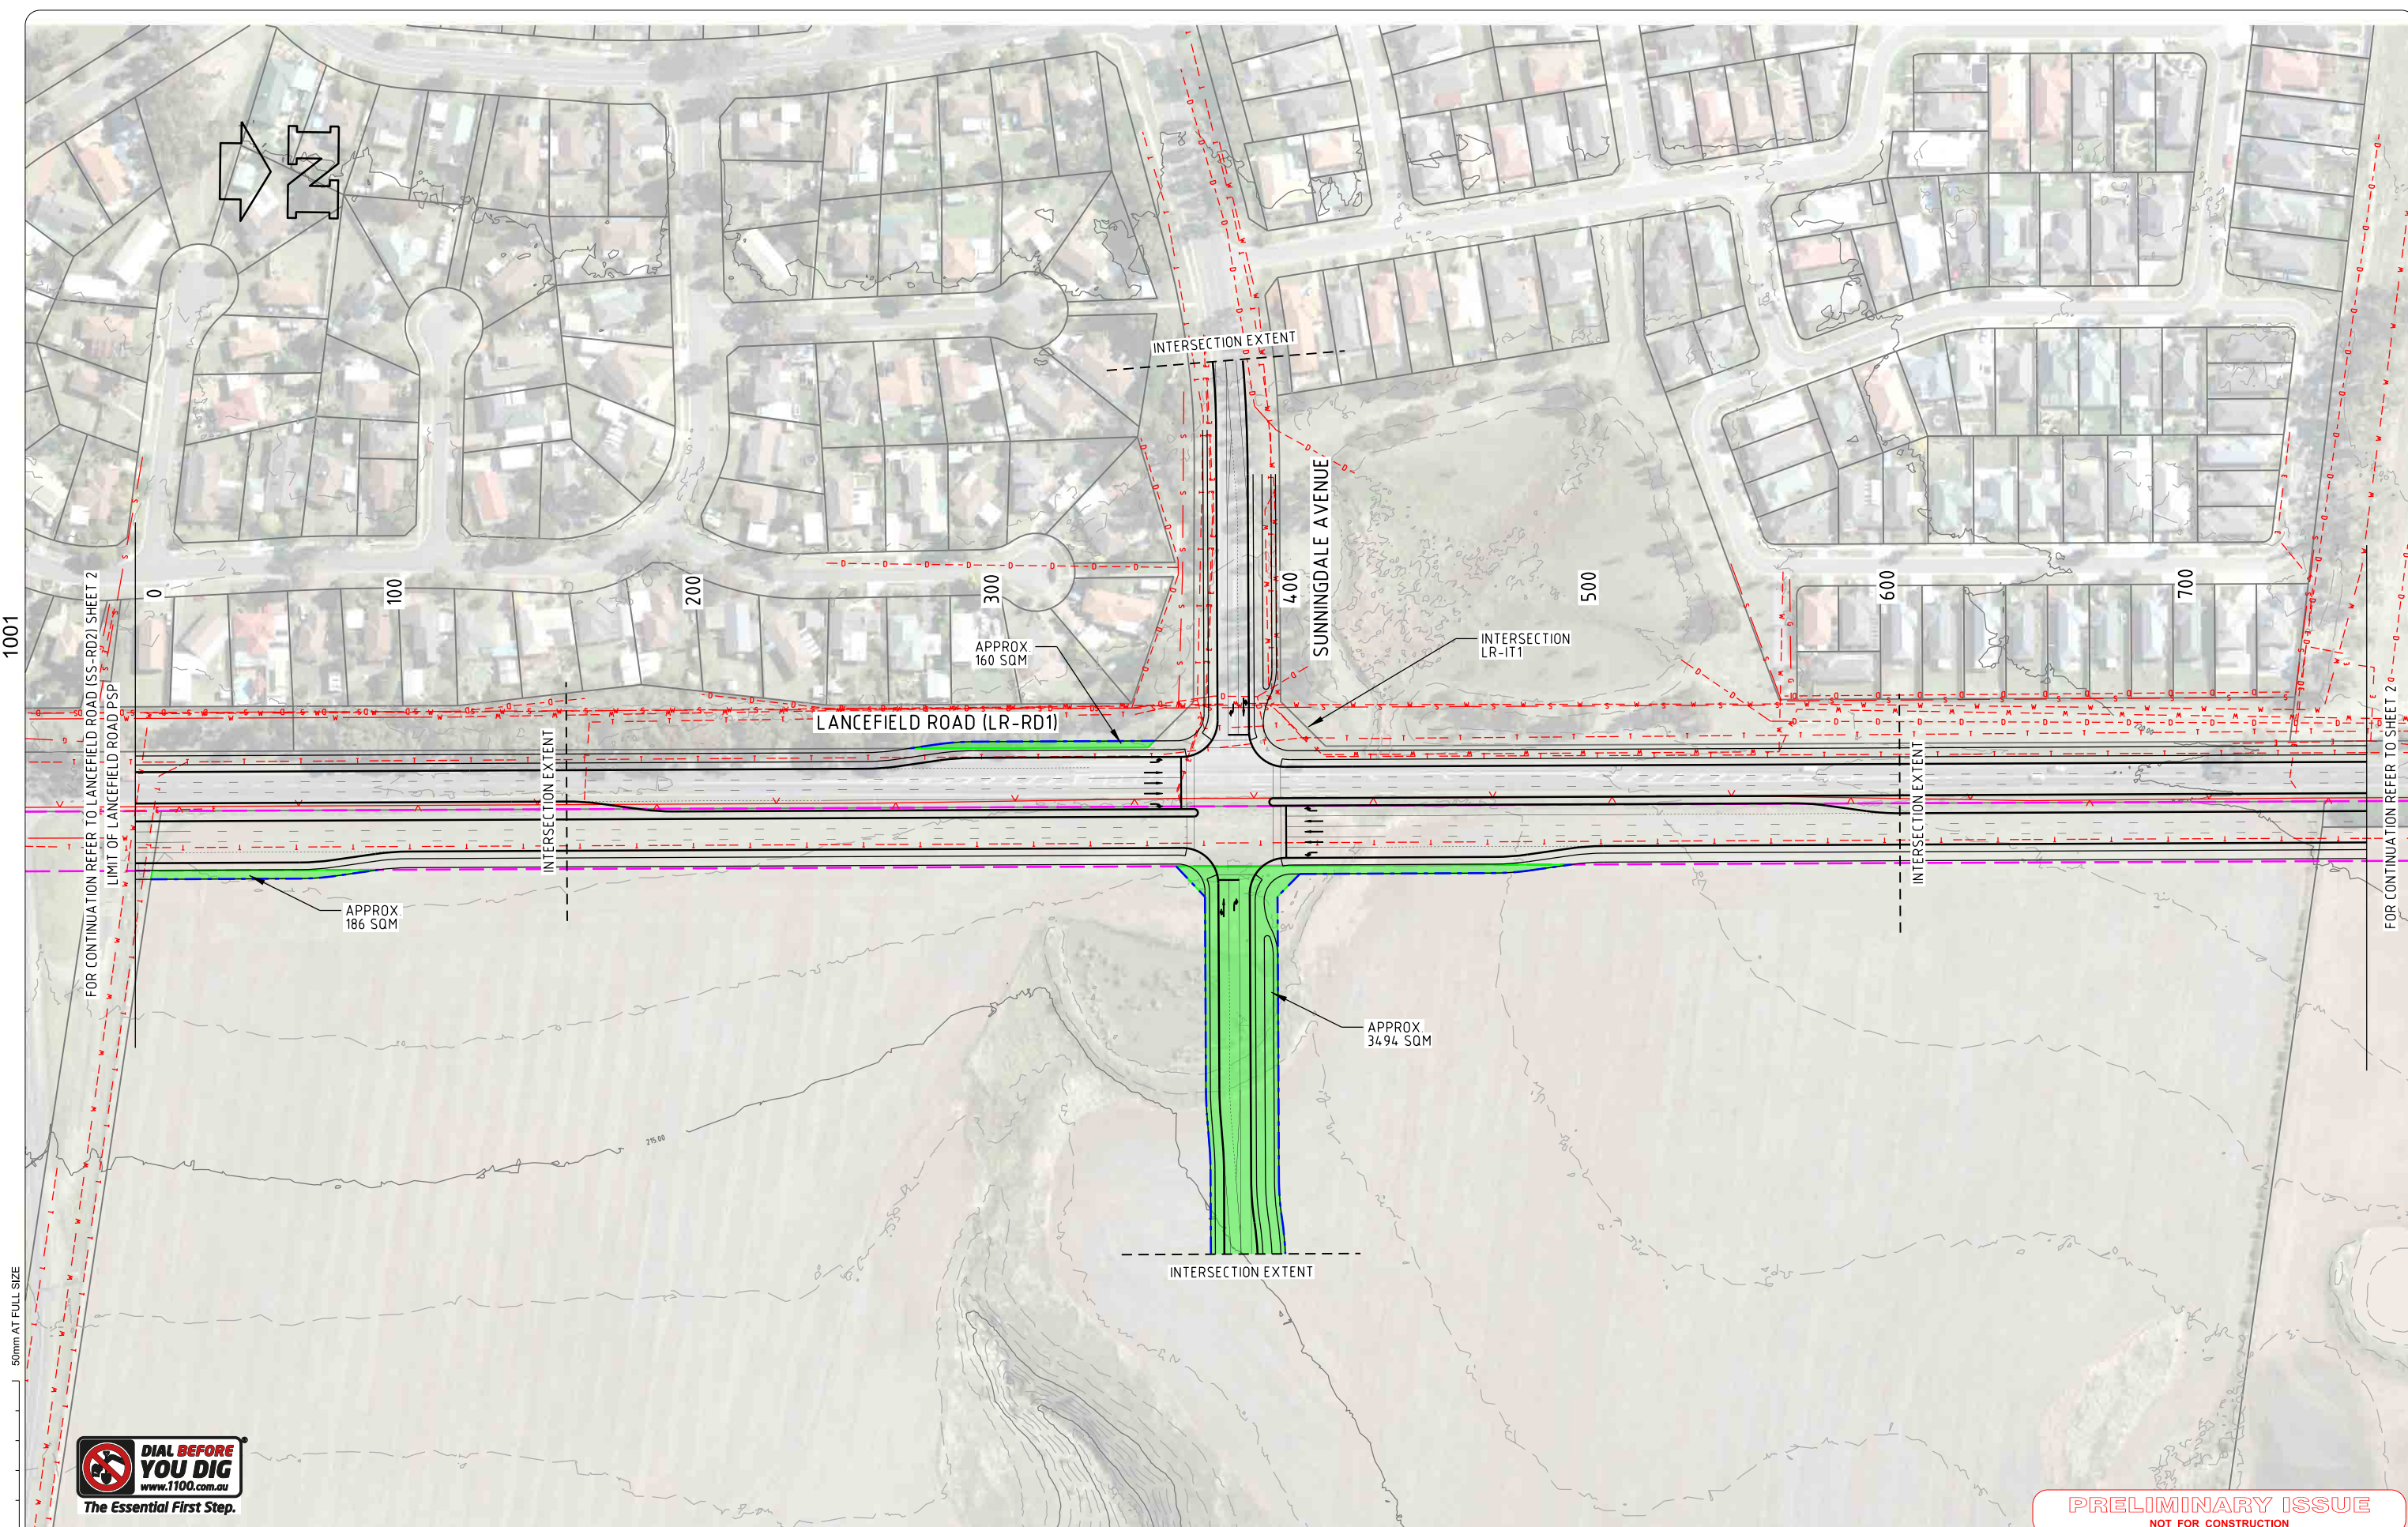


**PRELIMINARY ISSUE**  
NOT FOR CONSTRUCTION

REV	DATE	DESCRIPTION	DRAWN	CHECK	DESIGN	VERIFY
B	30/06/2016	ADDED LAND TAKE FOR GELLIES ROAD INTERSECTION	DH	GW	DH	DR
A	10/12/15	ISSUED FOR INFORMATION	RAM	GW	RAM	DR

© Parsons Brinckerhoff Australia Pty Limited ("PB")  
Copyright in the drawings, information and data recorded in this document ("the information") is the property of PB. This document and the information are solely for the use of the authorised recipient and this document may not be used, copied or reproduced in whole or part for any purpose other than that for which it was supplied by PB. PB makes no representation, undertakes no duty and accepts no responsibility to any third party who may use or rely upon this document or the information.

NCSI certified Quality System to ISO 9001

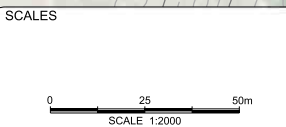

**A3 ORIGINAL**  
DO NOT SCALE THIS DRAWING - USE FIGURED DIMENSIONS ONLY  
VERIFY ALL DIMENSIONS ON SITE

APPROVED FOR AND ON BEHALF OF  
PARSONS BRINCKERHOFF AUSTRALIA PTY LIMITED

SIGNED \_\_\_\_\_  
DATE \_\_\_\_\_

**PARSONS BRINCKERHOFF**

Level 15  
28 Freshwater Place  
Southbank, Melbourne  
VIC 3006  
PO BOX 19016  
Melbourne VIC 3006  
Australia

ABN 80 078 004 798


Telephone +61 3 9861 1111  
Facsimile +61 3 9861 1144  
Email: melbourne@pb.com.au

CLIENT

**mpa** METROPOLITAN PLANNING AUTHORITY

PROJECT			
SUNBURY STH AND LANCEFIELD RD PSP			
ALIGNMENT PLAN ULTIMATE LAYOUT LANCEFIELD ROAD (LR-RD1)			
SHEET 1			
PROJECT No.	DISCIPLINE	NUMBER	REV.
2113308A	- CIV -	1001	B



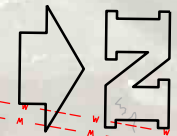

1002

FOR CONTINUATION REFER TO SHEET 1

FOR CONTINUATION REFER TO SHEET 3




**PRELIMINARY ISSUE**  
NOT FOR CONSTRUCTION

REV	DATE	DESCRIPTION	DRAWN	CHECK	DESIGN	VERIFY
B	25/07/16	ALIGNED INTERSECTION WITH EMU CREEK TOWN CENTRE	DH	GW	DH	DR
A	10/12/15	ISSUED FOR INFORMATION	RAM	GW	RAM	DR

© Parsons Brinckerhoff Australia Pty Limited ("PB")  
Copyright in the drawings, information and data recorded in this document ("the information") is the property of PB. This document and the information are solely for the use of the authorised recipient and this document may not be used, copied or reproduced in whole or part for any purpose other than that for which it was supplied by PB. PB makes no representation, undertakes no duty and accepts no responsibility to any third party who may use or rely upon this document or the information.

NCSI certified Quality System to ISO 9001

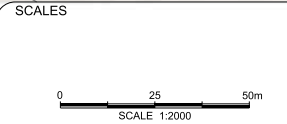

**A3 ORIGINAL**  
DO NOT SCALE THIS DRAWING - USE FIGURED DIMENSIONS ONLY  
VERIFY ALL DIMENSIONS ON SITE

APPROVED FOR AND ON BEHALF OF  
PARSONS BRINCKERHOFF AUSTRALIA PTY LIMITED

SIGNED \_\_\_\_\_  
DATE \_\_\_\_\_

**PARSONS  
BRINCKERHOFF**

Level 15  
28 Freshwater Place  
Southbank, Melbourne  
VIC 3006  
PO BOX 19016  
Melbourne VIC 3006  
Australia

ABN 80 078 004 798

Telephone +61 3 9861 1111  
Facsimile +61 3 9861 1144  
Email [melbourne@pb.com.au](mailto:melbourne@pb.com.au)

CLIENT

PROJECT			
SUNBURY STH AND LANCEFIELD RD PSP			
ALIGNMENT PLAN ULTIMATE LAYOUT LANCEFIELD ROAD (LR-RD1) SHEET 2			
PROJECT No. 2113308A	DISCIPLINE - CIV -	NUMBER 1002	REV. B

50mm AT FULL SIZE



1003

50mm AT FULL SIZE



FOR CONTINUATION REFER TO SHEET 2

FOR CONTINUATION REFER TO SHEET 4

LANCEFIELD ROAD (LR-RD1)

THE OLD STOCK RUN

NO INTERSECTION DESIGN REQUESTED




**PRELIMINARY ISSUE**  
NOT FOR CONSTRUCTION

REV	DATE	DESCRIPTION	DRAWN	CHECK	DESIGN	VERIFY
A	10/12/15	ISSUED FOR INFORMATION	RAM	GW	RAM	DR

© Parsons Brinckerhoff Australia Pty Limited ("PB")  
Copyright in the drawings, information and data recorded in  
this document ("the information") is the property of PB. This  
document and the information are solely for the use of the  
authorised recipient and this document may not be used,  
copied or reproduced in whole or part for any purpose other  
than that for which it was supplied by PB. PB makes no  
representation, undertakes no duty and accepts no  
responsibility to any third party who may use or rely upon this  
document or the information.

NCSI certified Quality System to ISO 9001

SCALES

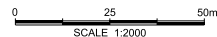

**A3 ORIGINAL**

DO NOT SCALE THIS DRAWING - USE FIGURED DIMENSIONS ONLY  
VERIFY ALL DIMENSIONS ON SITE

APPROVED FOR AND ON BEHALF OF  
PARSONS BRINCKERHOFF AUSTRALIA PTY LIMITED

SIGNED

DATE

**PARSONS  
BRINCKERHOFF**

Level 15  
28 Freshwater Place  
Southbank, Melbourne  
VIC 3006  
PO BOX 19016  
Melbourne VIC 3006  
Australia

ABN 80 078 004 798

Telephone +61 3 9861 1111  
Facsimile +61 3 9861 1144  
Email: melbourne@pb.com.au

CLIENT



PROJECT			
SUNBURY STH AND LANCEFIELD RD PSP			
ALIGNMENT PLAN ULTIMATE LAYOUT LANCEFIELD ROAD (LR-RD1) SHEET 3			
PROJECT No.	DISCIPLINE	NUMBER	REV.
2113308A	- CIV -	1003	A



1004



FOR CONTINUATION REFER TO LR-RD3 SHEET 3

LR-RD3

0081

INTERSECTION EXTENT

1900

INTERSECTION LR-IT3

2700

2800

2900

LANCEFIELD ROAD (LR-RD1)

APPROX  
56 SQM

INTERSECTION EXTENT

INTERSECTION EXTENT

FOR CONTINUATION REFER TO SHEET 5

APPROX  
3361 SQM

INTERSECTION EXTENT

FOR CONTINUATION REFER TO SHEET 3



**PRELIMINARY ISSUE**  
NOT FOR CONSTRUCTION

REV	DATE	DESCRIPTION	DRAWN	CHECK	DESIGN	VERIFY
B	25/07/16	REALIGNED LR-RD3 AND AMENDED CROSS SECTION	DH	GW	DH	DR
A	10/12/15	ISSUED FOR INFORMATION	RAM	GW	RAM	DR

© Parsons Brinckerhoff Australia Pty Limited ("PB")  
Copyright in the drawings, information and data recorded in this document ("the information") is the property of PB. This document and the information are solely for the use of the authorised recipient and this document may not be used, copied or reproduced in whole or part for any purpose other than that for which it was supplied by PB. PB makes no representation, undertakes no duty and accepts no responsibility to any third party who may use or rely upon this document or the information.

NCSI certified Quality System to ISO 9001

SCALES



**A3 ORIGINAL**

DO NOT SCALE THIS DRAWING - USE FIGURED DIMENSIONS ONLY  
VERIFY ALL DIMENSIONS ON SITE

APPROVED FOR AND ON BEHALF OF  
PARSONS BRINCKERHOFF AUSTRALIA PTY LIMITED

SIGNED

DATE

**PARSONS  
BRINCKERHOFF**

Level 15  
28 Freshwater Place  
Southbank, Melbourne  
VIC 3006  
PO BOX 19016  
Melbourne VIC 3006  
Australia

ABN 80 078 004 798

Telephone +61 3 9861 1111  
Facsimile +61 3 9861 1144  
Email melbourne@pb.com.au


CLIENT



PROJECT			
SUNBURY STH AND LANCEFIELD RD PSP			
ALIGNMENT PLAN ULTIMATE LAYOUT LANCEFIELD ROAD (LR-RD1) SHEET 4			
PROJECT No. <b>2113308A</b>	DISCIPLINE <b>- CIV -</b>	NUMBER <b>1004</b>	REV. <b>B</b>



1005

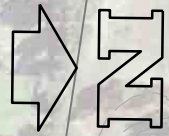

RAES ROAD

NO INTERSECTION DESIGN REQUESTED

LANCEFIELD ROAD (LR-RD1)

3000

3100

3200

3300

3400

3500

3600

3700

FOR CONTINUATION REFER TO SHEET 4

FOR CONTINUATION REFER TO SHEET 6

50mm AT FULL SIZE




**PRELIMINARY ISSUE**  
NOT FOR CONSTRUCTION

REV	DATE	DESCRIPTION	DRAWN	CHECK	DESIGN	VERIFY
A	10/12/15	ISSUED FOR INFORMATION	RAM	GW	RAM	DR

© Parsons Brinckerhoff Australia Pty Limited ("PB")  
Copyright in the drawings, information and data recorded in  
this document ("the information") is the property of PB. This  
document and the information are solely for the use of the  
authorised recipient and this document may not be used,  
copied or reproduced in whole or part for any purpose other  
than that for which it was supplied by PB. PB makes no  
representation, undertakes no duty and accepts no  
responsibility to any third party who may use or rely upon this  
document or the information.

NCSI certified Quality System to ISO 9001

SCALES

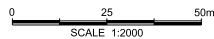

**A3 ORIGINAL**

DO NOT SCALE THIS DRAWING - USE FIGURED DIMENSIONS ONLY  
VERIFY ALL DIMENSIONS ON SITE

APPROVED FOR AND ON BEHALF OF  
PARSONS BRINCKERHOFF AUSTRALIA PTY LIMITED

SIGNED \_\_\_\_\_  
DATE \_\_\_\_\_

**PARSONS  
BRINCKERHOFF**

Level 15  
28 Freshwater Place  
Southbank, Melbourne  
VIC 3006  
PO BOX 19016  
Melbourne VIC 3006  
Australia

ABN 80 078 004 798

Telephone +61 3 9861 1111  
Facsimile +61 3 9861 1144  
Email: melbourne@pb.com.au

CLIENT



PROJECT <b>SUNBURY STH AND LANCEFIELD RD PSP</b>			
ALIGNMENT PLAN ULTIMATE LAYOUT LANCEFIELD ROAD (LR-RD1) SHEET 5			
PROJECT No. <b>2113308A</b>	DISCIPLINE <b>- CIV -</b>	NUMBER <b>1005</b>	REV. <b>A</b>



1006

50mm AT FULL SIZE



FOR CONTINUATION REFER TO SHEET 5


FOR CONTINUATION REFER TO SHEET 7



REV	DATE	DESCRIPTION	DRAWN	CHECK	DESIGN	VERIFY
C	4/10/16	LR-RD2 CROSS SECTION MODIFIED. LAND TAKE REVISED	GW	DR	GW	DR
B	25/07/16	AMENDED PED. PATH CROSS SECTION WIDTH TO 2m	DH	GW	DH	DR
A	10/12/15	ISSUED FOR INFORMATION	RAM	GW	RAM	DR

© Parsons Brinckerhoff Australia Pty Limited ("PB")  
Copyright in the drawings, information and data recorded in this document ("the information") is the property of PB. This document and the information are solely for the use of the authorised recipient and this document may not be used, copied or reproduced in whole or part for any purpose other than that for which it was supplied by PB. PB makes no representation, undertakes no duty and accepts no responsibility to any third party who may use or rely upon this document or the information.

NCSI certified Quality System to ISO 9001

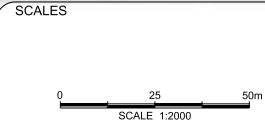

**A3 ORIGINAL**  
DO NOT SCALE THIS DRAWING - USE FIGURED DIMENSIONS ONLY  
VERIFY ALL DIMENSIONS ON SITE

APPROVED FOR AND ON BEHALF OF  
PARSONS BRINCKERHOFF AUSTRALIA PTY LIMITED

SIGNED \_\_\_\_\_  
DATE \_\_\_\_\_

**PARSONS BRINCKERHOFF**

Level 15  
28 Freshwater Place  
Southbank, Melbourne  
VIC 3006  
PO BOX 19016  
Melbourne VIC 3006  
Australia

ABN 80 078 004 798

Telephone +61 3 9861 1111  
Facsimile +61 3 9861 1144  
Email [melbourne@pb.com.au](mailto:melbourne@pb.com.au)

CLIENT

**mpa** METROPOLITAN PLANNING AUTHORITY

PROJECT  
**SUNBURY STH AND LANCEFIELD RD PSP**


ALIGNMENT PLAN  
ULTIMATE LAYOUT  
LANCEFIELD ROAD (LR-RD1)  
SHEET 6

PROJECT No. <b>2113308A</b>	DISCIPLINE <b>- CIV -</b>	NUMBER <b>1006</b>	REV. <b>C</b>
--------------------------------	------------------------------	-----------------------	------------------



**PRELIMINARY ISSUE**  
NOT FOR CONSTRUCTION



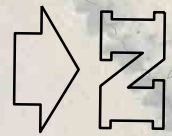

1007

FOR CONTINUATION REFER TO SHEET 6

APPROX  
8399 SQM

APPROX  
7384 SQM

LANCEFIELD ROAD (LR-RD1)

LIMIT OF WORKS




**PRELIMINARY ISSUE**  
NOT FOR CONSTRUCTION

REV	DATE	DESCRIPTION	DRAWN	CHECK	DESIGN	VERIFY
B	25/07/16	UPDATED LOW TO MATCH THE PSP BOUNDARY	DH	GW	DH	DR
A	10/12/15	ISSUED FOR INFORMATION	RAM	GW	RAM	DR

© Parsons Brinckerhoff Australia Pty Limited ("PB")  
Copyright in the drawings, information and data recorded in  
this document ("the information") is the property of PB. This  
document and the information are solely for the use of the  
authorised recipient and this document may not be used,  
copied or reproduced in whole or part for any purpose other  
than that for which it was supplied by PB. PB makes no  
representation, undertakes no duty and accepts no  
responsibility to any third party who may use or rely upon this  
document or the information.

NCSI certified Quality System to ISO 9001

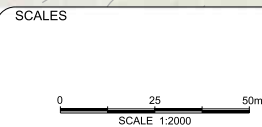

**A3 ORIGINAL**  
DO NOT SCALE THIS DRAWING - USE FIGURED DIMENSIONS ONLY  
VERIFY ALL DIMENSIONS ON SITE

APPROVED FOR AND ON BEHALF OF  
PARSONS BRINCKERHOFF AUSTRALIA PTY LIMITED


SIGNED \_\_\_\_\_  
DATE \_\_\_\_\_

**PARSONS  
BRINCKERHOFF**

Level 15  
28 Freshwater Place  
Southbank, Melbourne  
VIC 3006  
PO BOX 19016  
Melbourne VIC 3006  
Australia

ABN 80 078 004 798

Telephone +61 3 9861 1111  
Facsimile +61 3 9861 1144  
Email: melbourne@pb.com.au

CLIENT		PROJECT			
 METROPOLITAN PLANNING AUTHORITY		SUNBURY STH AND LANCEFIELD RD PSP			
		ALIGNMENT PLAN ULTIMATE LAYOUT LANCEFIELD ROAD (LR-RD1) SHEET 7			
		PROJECT No. 2113308A	DISCIPLINE - CIV -	NUMBER 1007	REV. B