


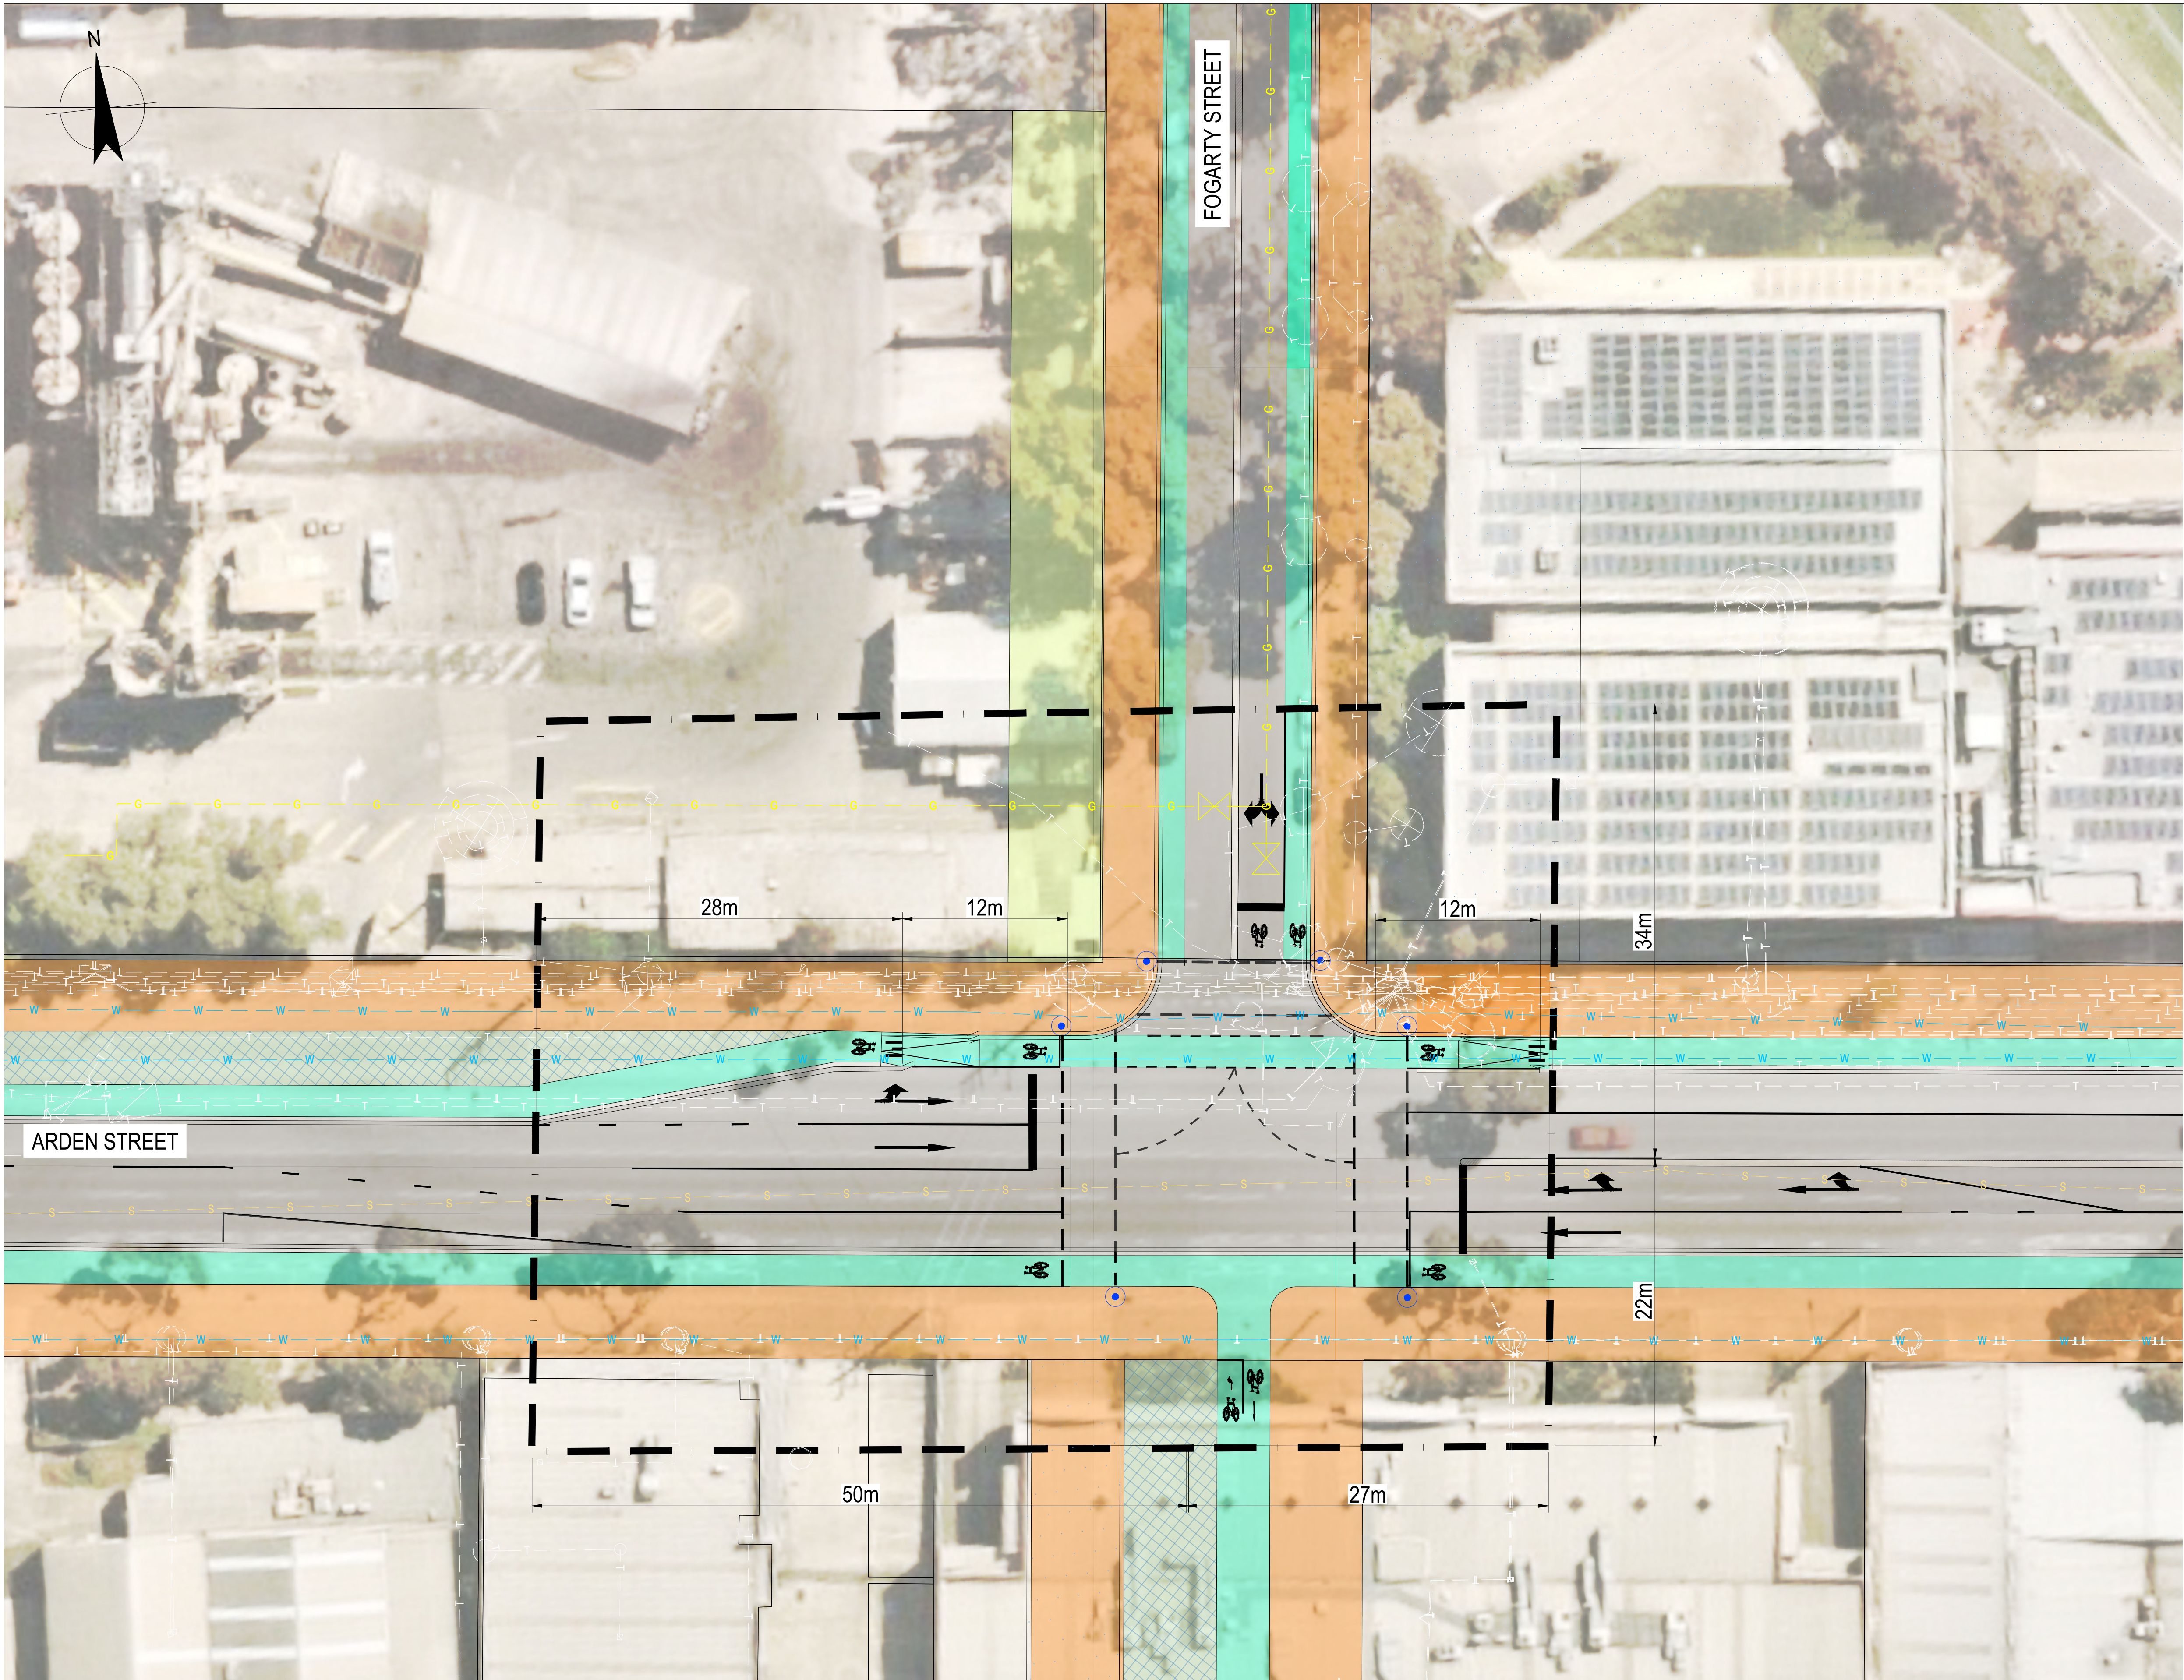


- LEGEND:**
- PROJECT BOUNDARY
 - PEDESTRIAN PATH
 - BIKE PATH
 - BUFFER/KERB
 - ROAD PAVEMENT
 - VEGETATION
 - CLOUDBURST STORAGE

- EXISTING SERVICES**
- APA ASSETS
 - AUSTNET ASSETS
 - AGL ASSETS
 - CoM ASSETS
 - MW ASSETS
 - SEWERAGE
 - SUPERLOOP ASSETS
 - TELECOMMUNICATIONS

PRELIMINARY

D	REVISED ISSUE	DN			03/05/21
C	REVISED ISSUE	DN			31/03/21
No	Revision	Note: * indicates signatures on original issue of drawing or last revision of drawing	Drawn	Job Manager	Project Director

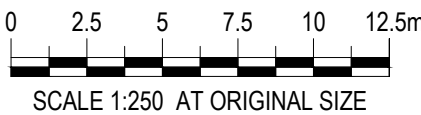


Level 9, 180 Lonsdale Street,
Melbourne VIC 3000 Australia
T 61 3 8687 8000 F 61 3 8687 8111
E melmail@ghd.com.au W www.ghd.com

DO NOT SCALE

Conditions of Use.
This document may only be used by
GHD's client (and any other person who
GHD has agreed can use this document)
for the purpose for which it was prepared
and must not be used by any other
person or for any other purpose.

Drawn	D NGAN	Designer	D NGAN
Drafting Check		Design Check	
Approved (Project Director)			
Date			
Scale	1:250	This Drawing must not be used for Construction unless signed as Approved	

Client	VICTORIAN PLANNING ASSOCIATION		
Project	ARDEN OPEN SPACES		
Title	INTERSECTION LAYOUT PLAN IN-04 FOGARTY STREET AND ARDEN STREET		
Original Size	A1	Drawing No:	31-12544116-C204
		Rev:	D

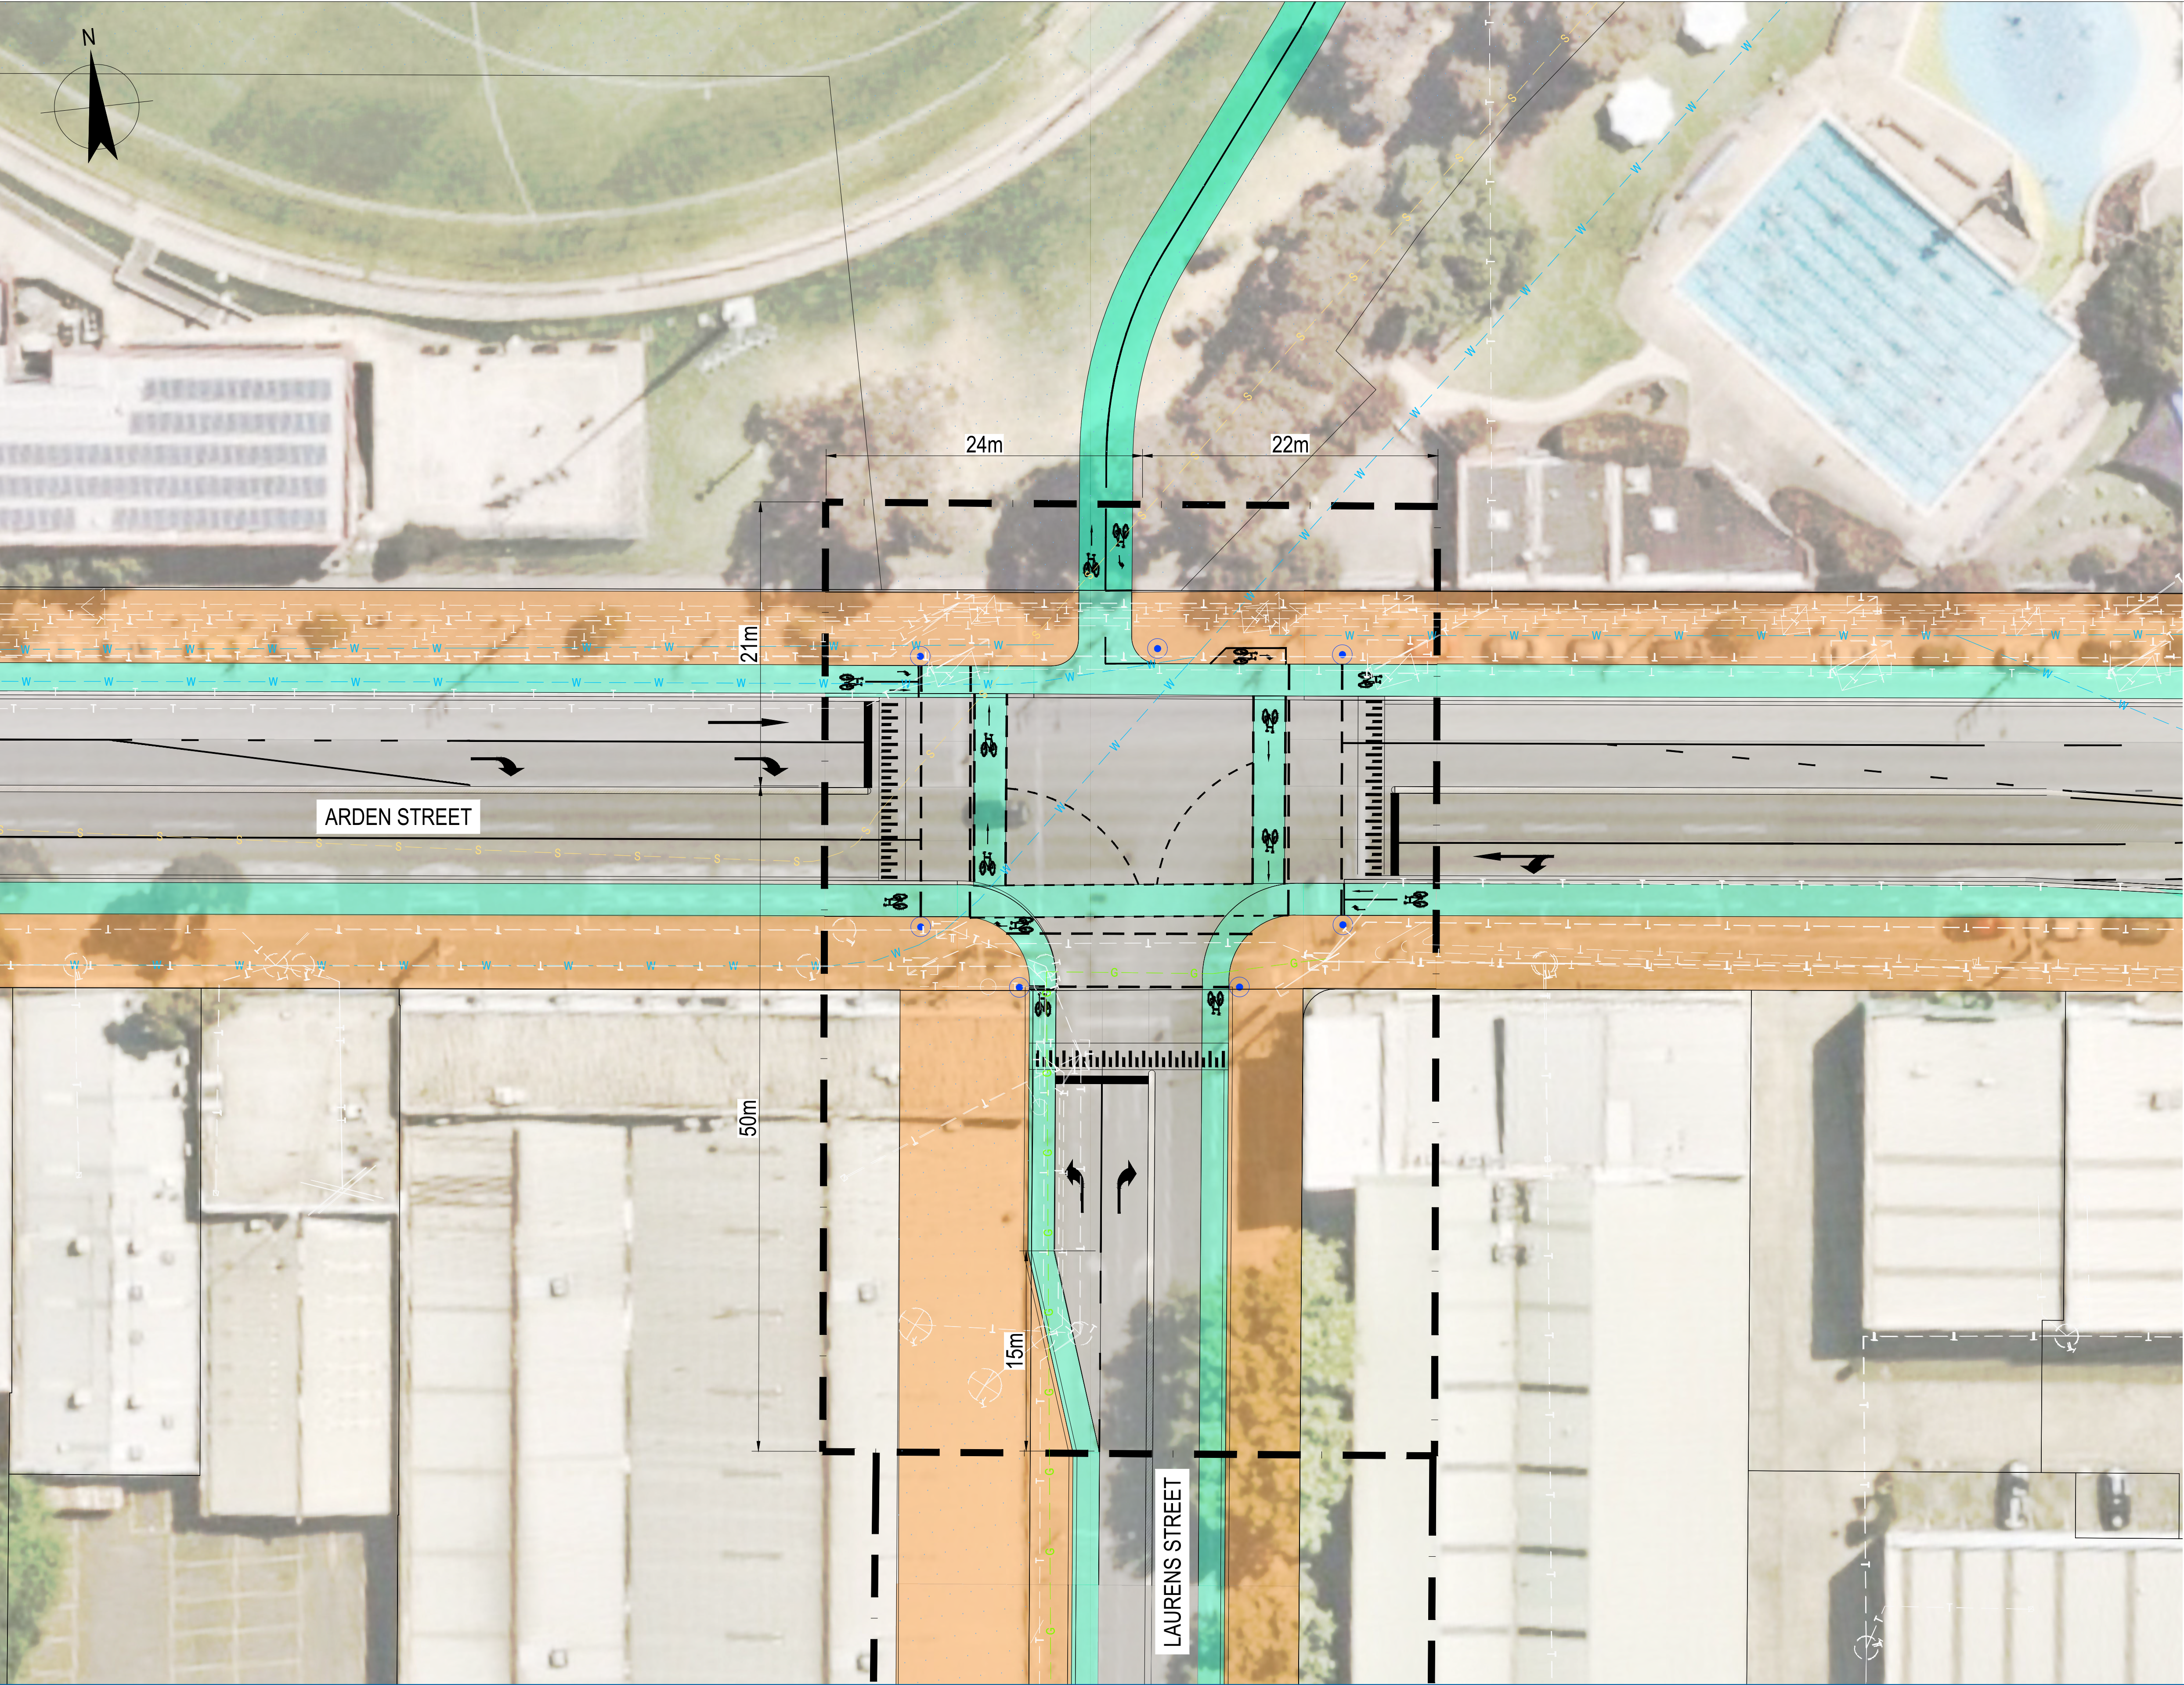


- LEGEND:**
- PROJECT BOUNDARY
 - PEDESTRIAN PATH
 - BIKE PATH
 - BUFFER/KERB
 - ROAD PAVEMENT
 - VEGETATION
 - CLOUDBURST STORAGE

- EXISTING SERVICES**
- APA ASSETS
 - AUSTNET ASSETS
 - AGL ASSETS
 - CoM ASSETS
 - MW ASSETS
 - SEWERAGE
 - SUPERLOOP ASSETS
 - TELECOMMUNICATIONS

PRELIMINARY

D	REVISED ISSUE	DN			03/05/21
C	REVISED ISSUE	DN			31/03/21
No	Revision	Note: * indicates signatures on original issue of drawing or last revision of drawing	Drawn	Job Manager	Project Director

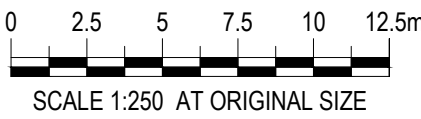

Level 9, 180 Lonsdale Street,
Melbourne VIC 3000 Australia
T 61 3 8687 8000 F 61 3 8687 8111
E melmail@ghd.com.au W www.ghd.com

DO NOT SCALE

Conditions of Use.
This document may only be used by
GHD's client (and any other person who
GHD has agreed can use this document)
for the purpose for which it was prepared
and must not be used by any other
person or for any other purpose.

Drawn D NGAN

Designer D NGAN

Drafting Check

Design Check


Approved
(Project Director)
Date

Scale 1:250

This Drawing must not be
used for Construction unless
signed as Approved

Client **VICTORIAN PLANNING ASSOCIATION**
Project **ARDEN OPEN SPACES**
Title **INTERSECTION LAYOUT PLAN
IN-05 ARDEN STREET AND LAURENS STREET**

Original Size **A1** Drawing No: **31-12544116-C205** Rev: **D**

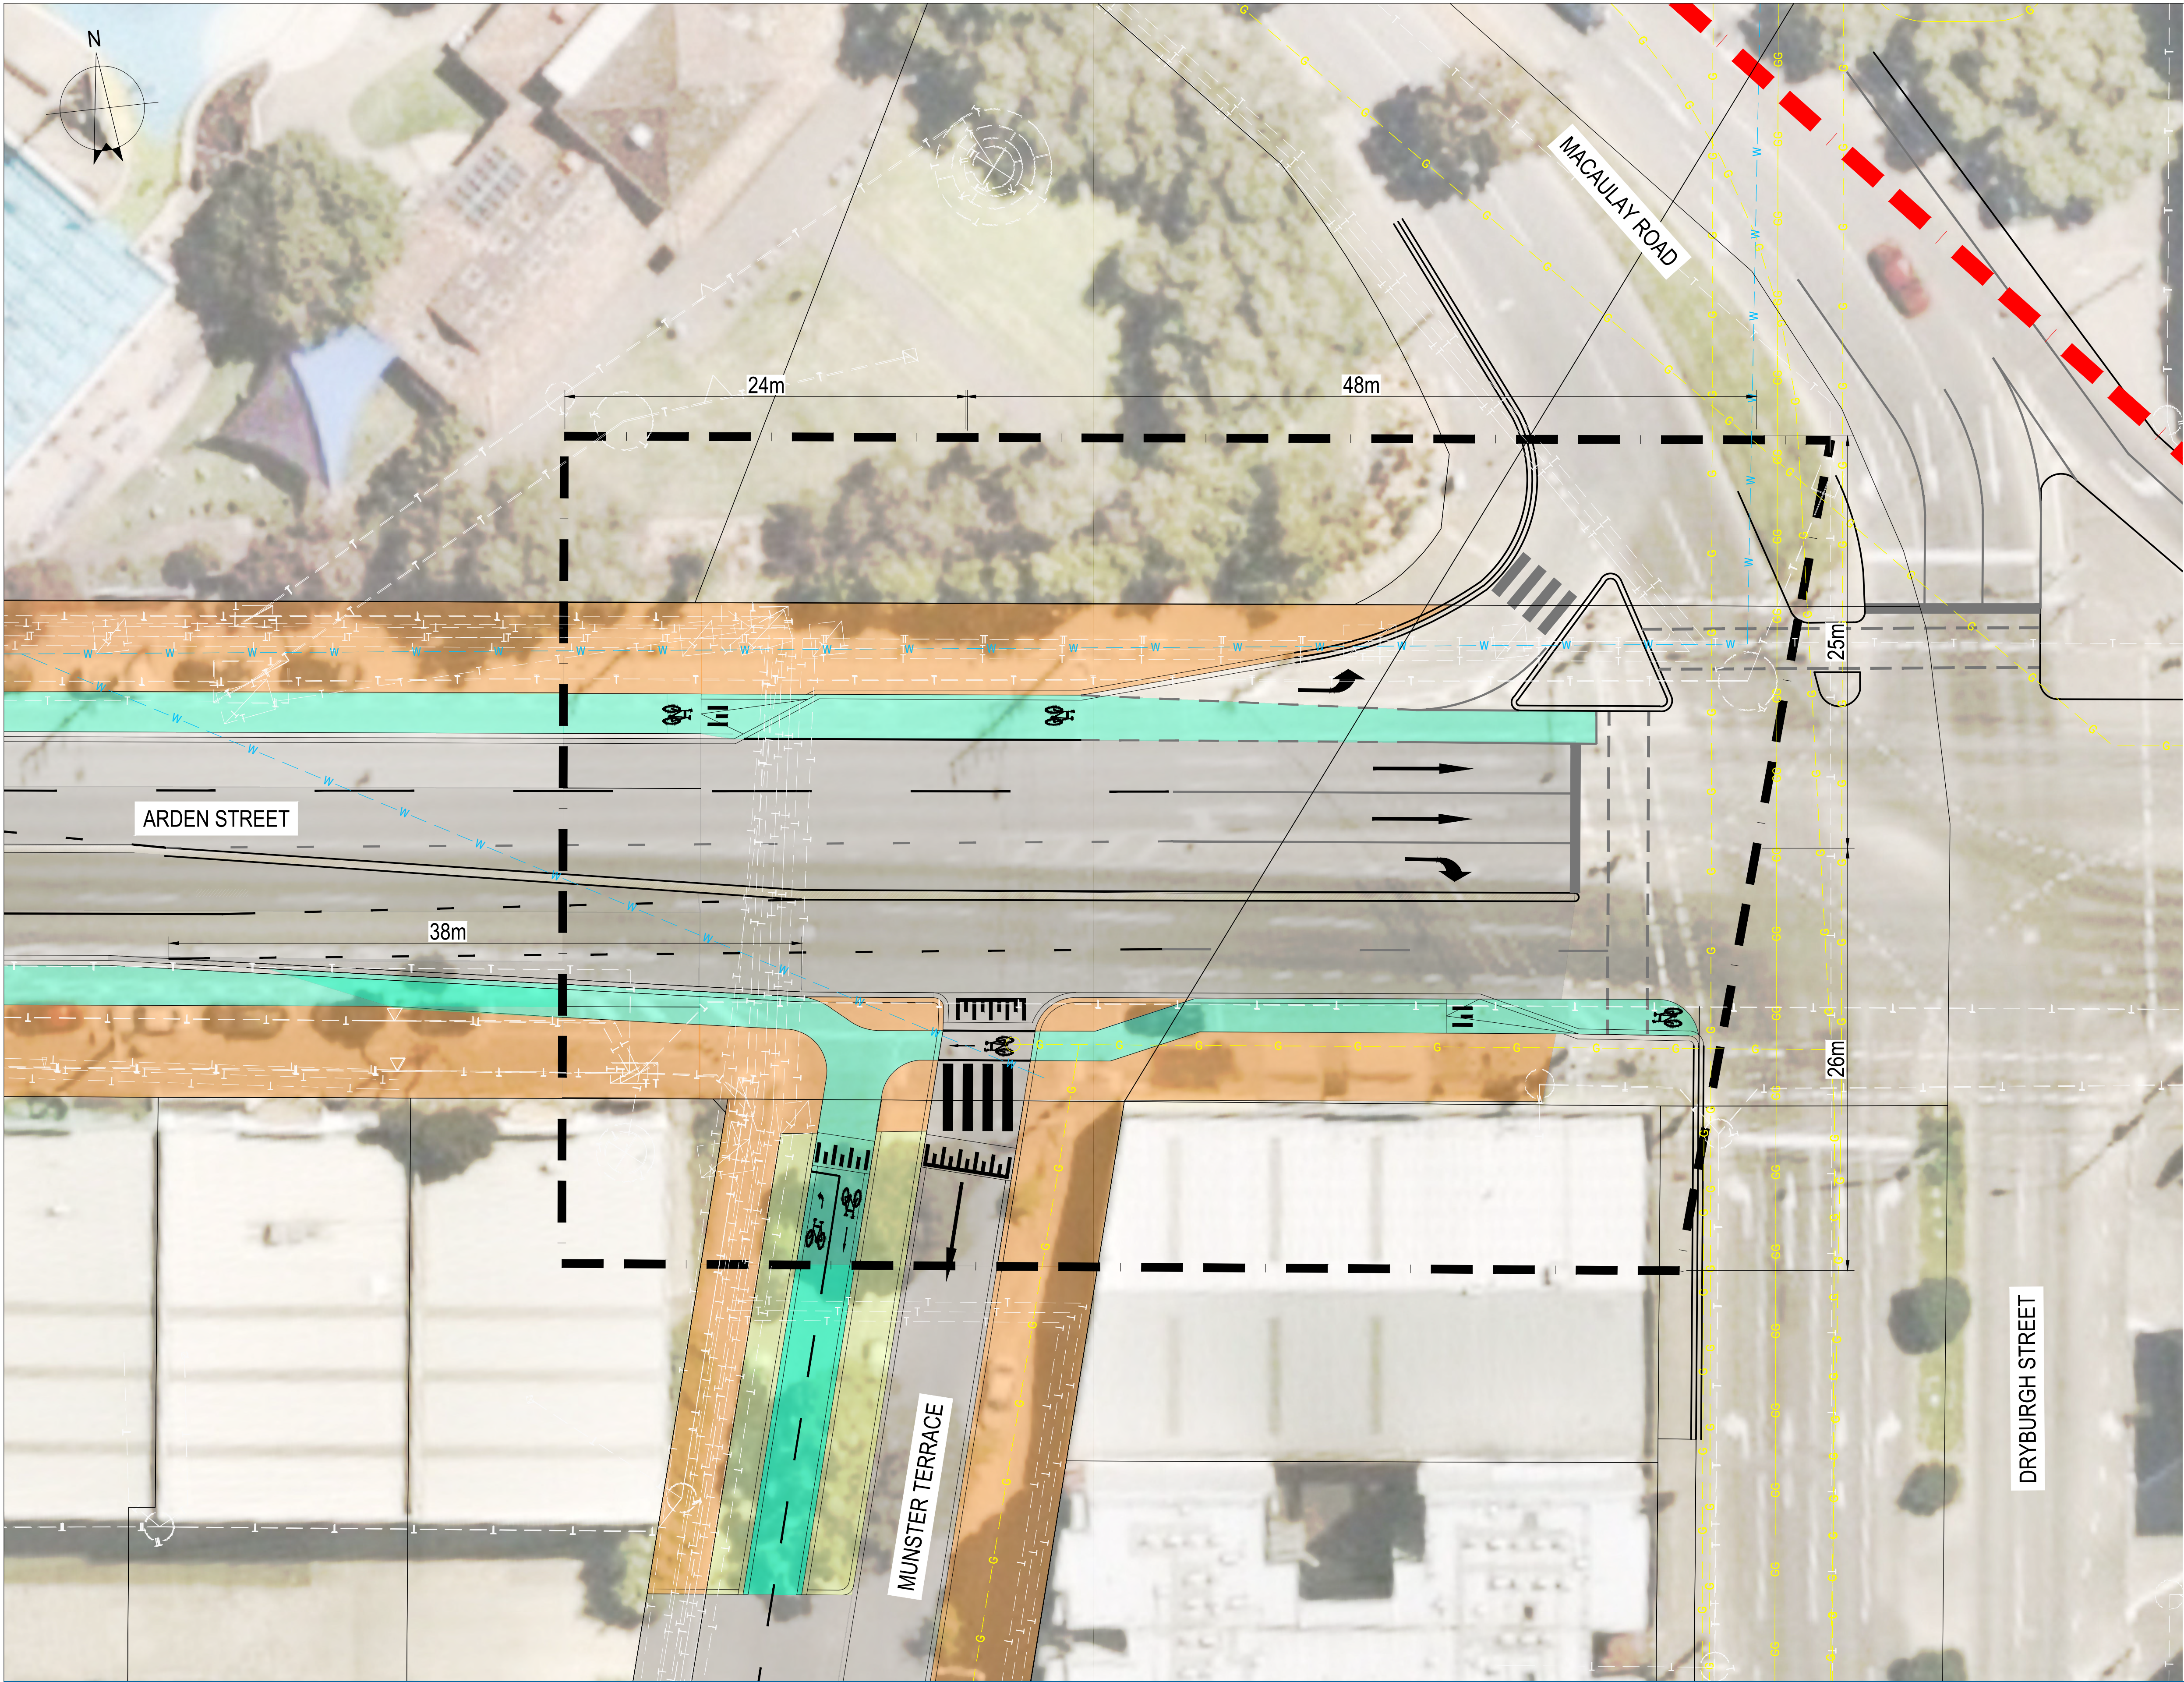

- LEGEND:**
- PROJECT BOUNDARY
 - PEDESTRIAN PATH
 - BIKE PATH
 - BUFFER/KERB
 - ROAD PAVEMENT
 - VEGETATION
 - CLOUDBURST STORAGE

- EXISTING SERVICES**
- APA ASSETS
 - AUSTNET ASSETS
 - AGL ASSETS
 - CoM ASSETS
 - MW ASSETS
 - SEWAGE
 - SUPERLOOP ASSETS
 - TELECOMMUNICATIONS

PRELIMINARY

D	REVISED ISSUE	DN			03/05/21
C	REVISED ISSUE	DN			31/03/21
No	Revision	Note: * indicates signatures on original issue of drawing or last revision of drawing	Drawn	Job Manager	Project Director




Level 9, 180 Lonsdale Street,
Melbourne VIC 3000 Australia
T 61 3 8687 8000 F 61 3 8687 8111
E melmail@ghd.com.au W www.ghd.com

DO NOT SCALE

Conditions of Use.
This document may only be used by
GHD's client (and any other person who
GHD has agreed can use this document)
for the purpose for which it was prepared
and must not be used by any other
person or for any other purpose.

Drawn	D NGAN	Designer	D NGAN
Drafting Check		Design Check	
Approved (Project Director)			
Date			
Scale	1:200	This Drawing must not be used for Construction unless signed as Approved	

Client	VICTORIAN PLANNING ASSOCIATION		
Project	ARDEN OPEN SPACES		
Title	INTERSECTION LAYOUT PLAN IN-06 ARDEN STREET AND MUNSTER TERRACE		
Original Size	A1	Drawing No:	31-12544116-C206
		Rev:	D

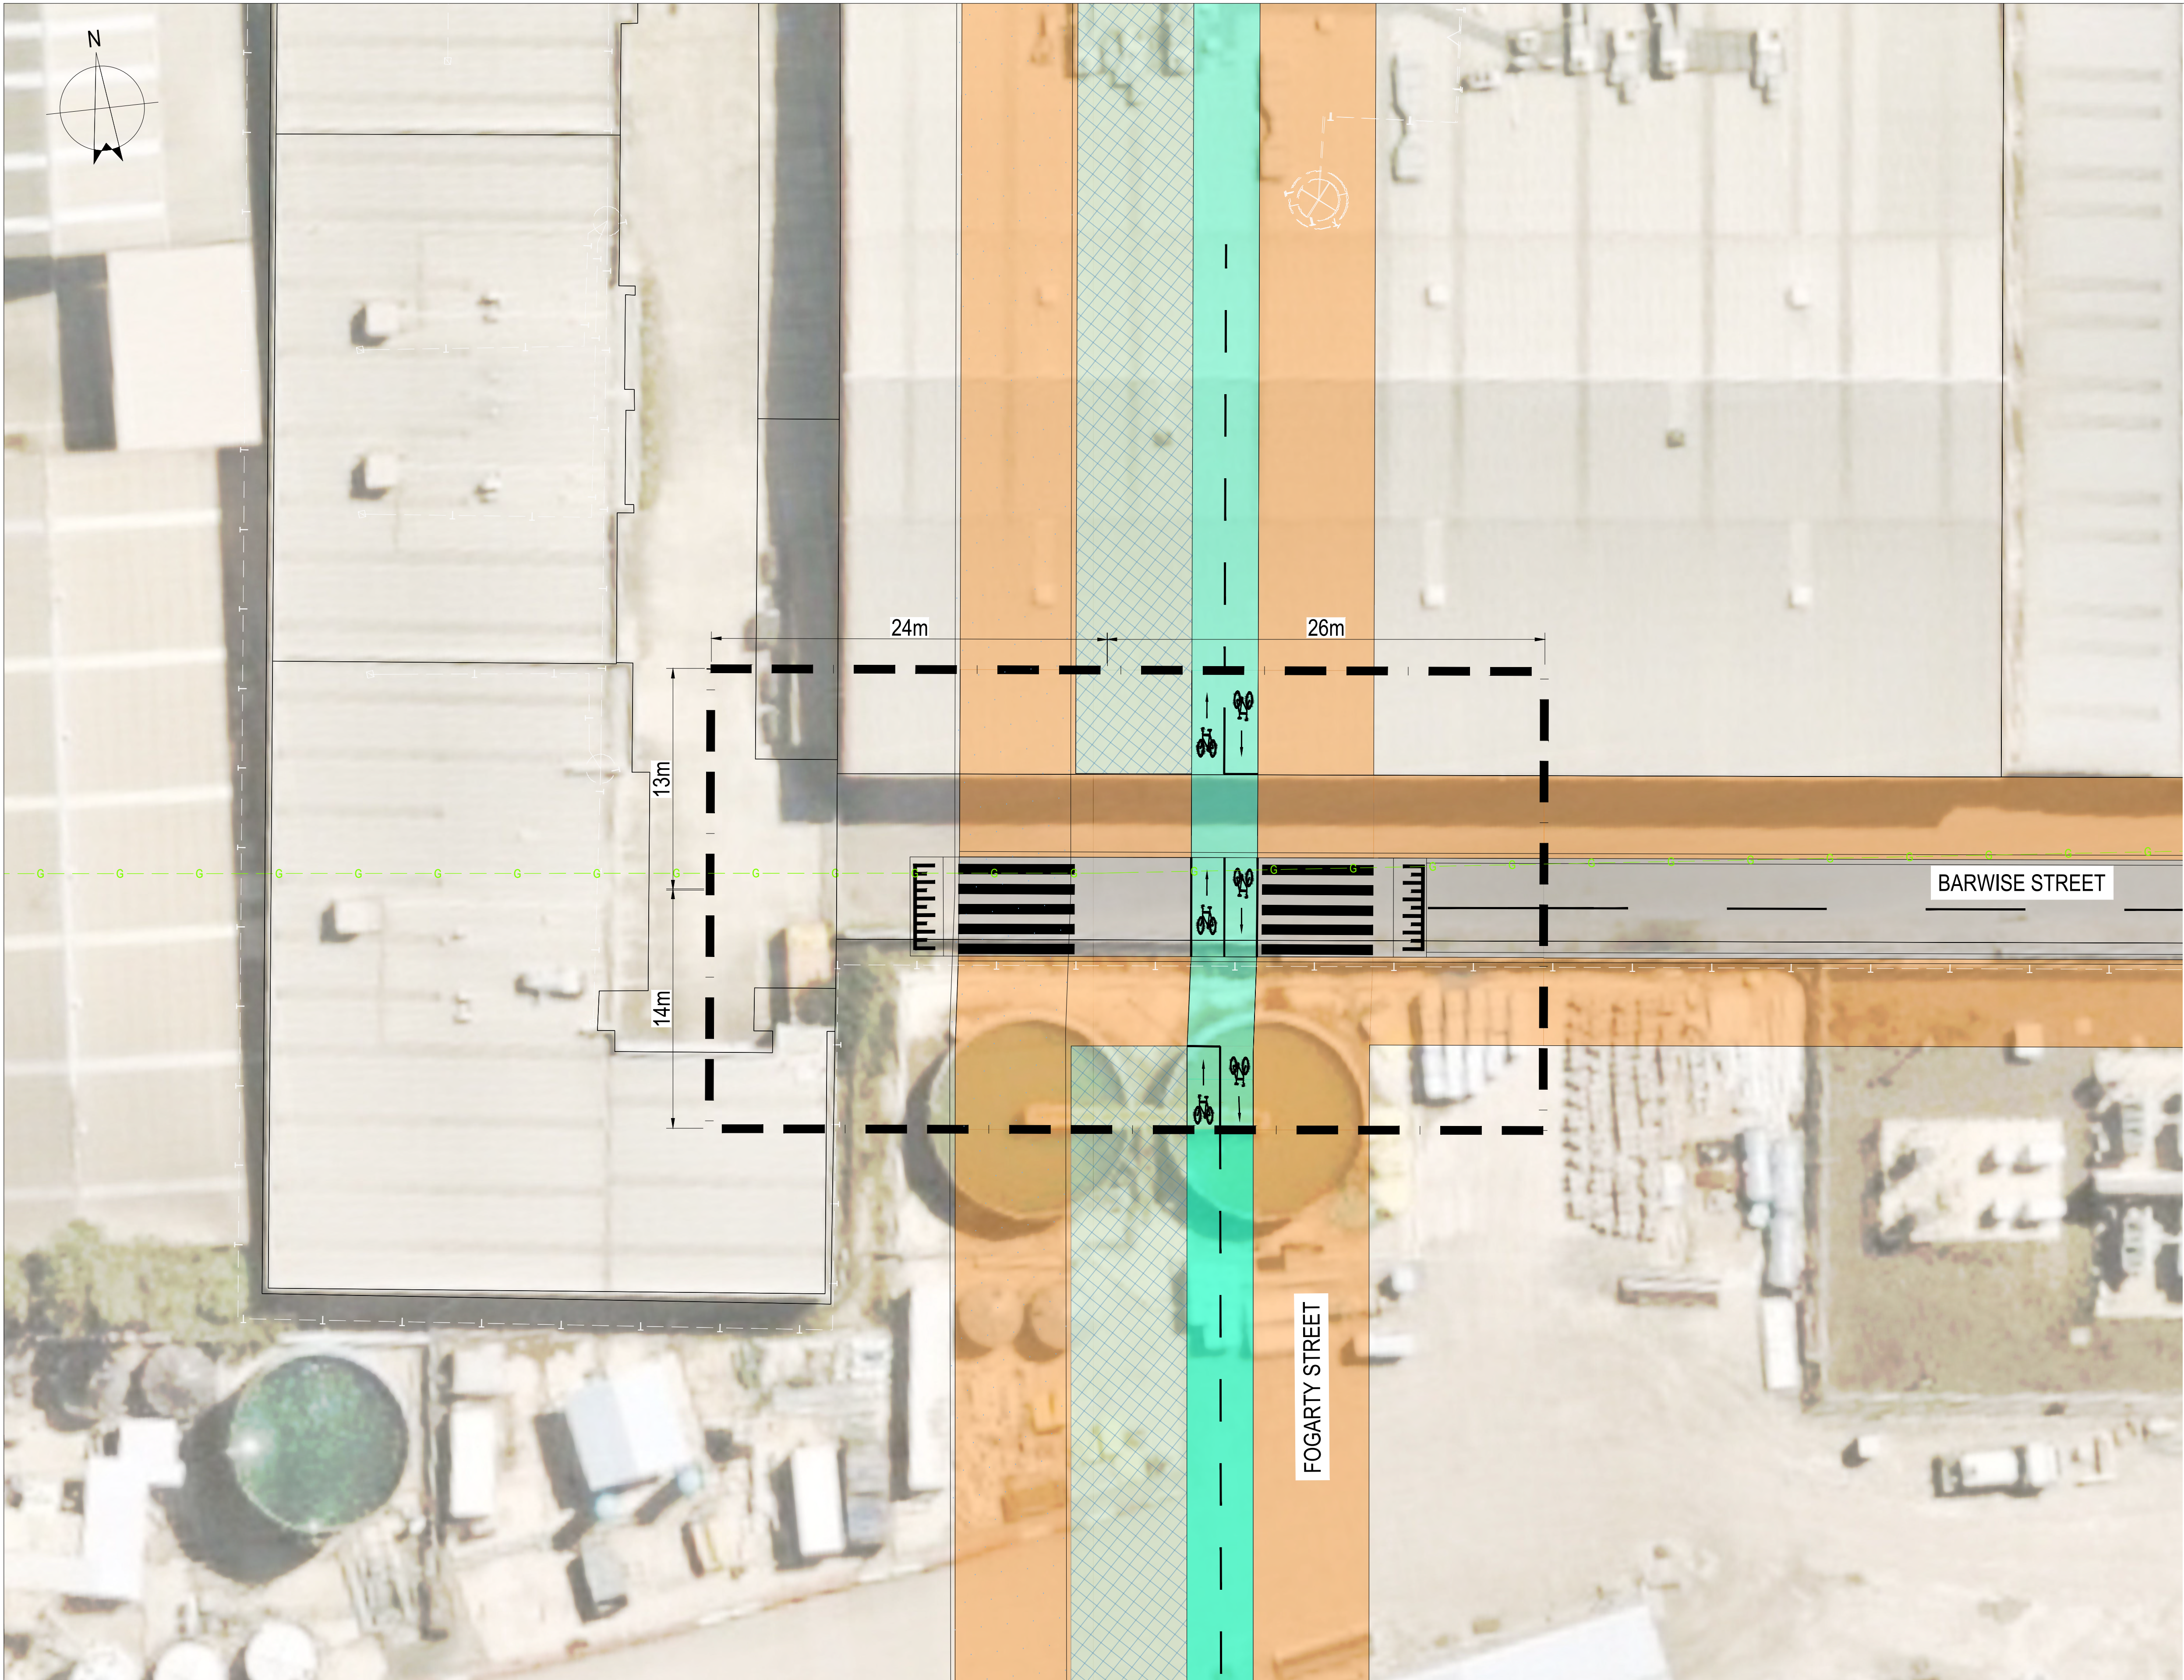

- LEGEND:**
- PROJECT BOUNDARY
 - PEDESTRIAN PATH
 - BIKE PATH
 - BUFFER/KERB
 - ROAD PAVEMENT
 - VEGETATION
 - CLOUDBURST STORAGE

- EXISTING SERVICES**
- APA ASSETS
 - AUSTNET ASSETS
 - AGL ASSETS
 - CoM ASSETS
 - MW ASSETS
 - SEWERAGE
 - SUPERLOOP ASSETS
 - TELECOMMUNICATIONS

PRELIMINARY

D	REVISED ISSUE	DN			03/05/21
C	REVISED ISSUE	DN			31/03/21
No	Revision	Note: * indicates signatures on original issue of drawing or last revision of drawing	Drawn	Job Manager	Project Director




Level 9, 180 Lonsdale Street,
Melbourne VIC 3000 Australia
T 61 3 8687 8000 F 61 3 8687 8111
E mel@mail@ghd.com.au W www.ghd.com

DO NOT SCALE

Conditions of Use.
This document may only be used by
GHD's client (and any other person who
GHD has agreed can use this document)
for the purpose for which it was prepared
and must not be used by any other
person or for any other purpose.

Drawn	D NGAN	Designer	D NGAN
Drafting		Design	
Check		Check	
Approved	(Project Director)	Date	
Scale	1:200	This Drawing must not be used for Construction unless signed as Approved	

Client	VICTORIAN PLANNING ASSOCIATION		
Project	ARDEN OPEN SPACES		
Title	INTERSECTION LAYOUT PLAN IN-07 FOGARTY STREET AND BARWISE STREET		
Original Size	A1	Drawing No:	31-12544116-C207
		Rev:	D

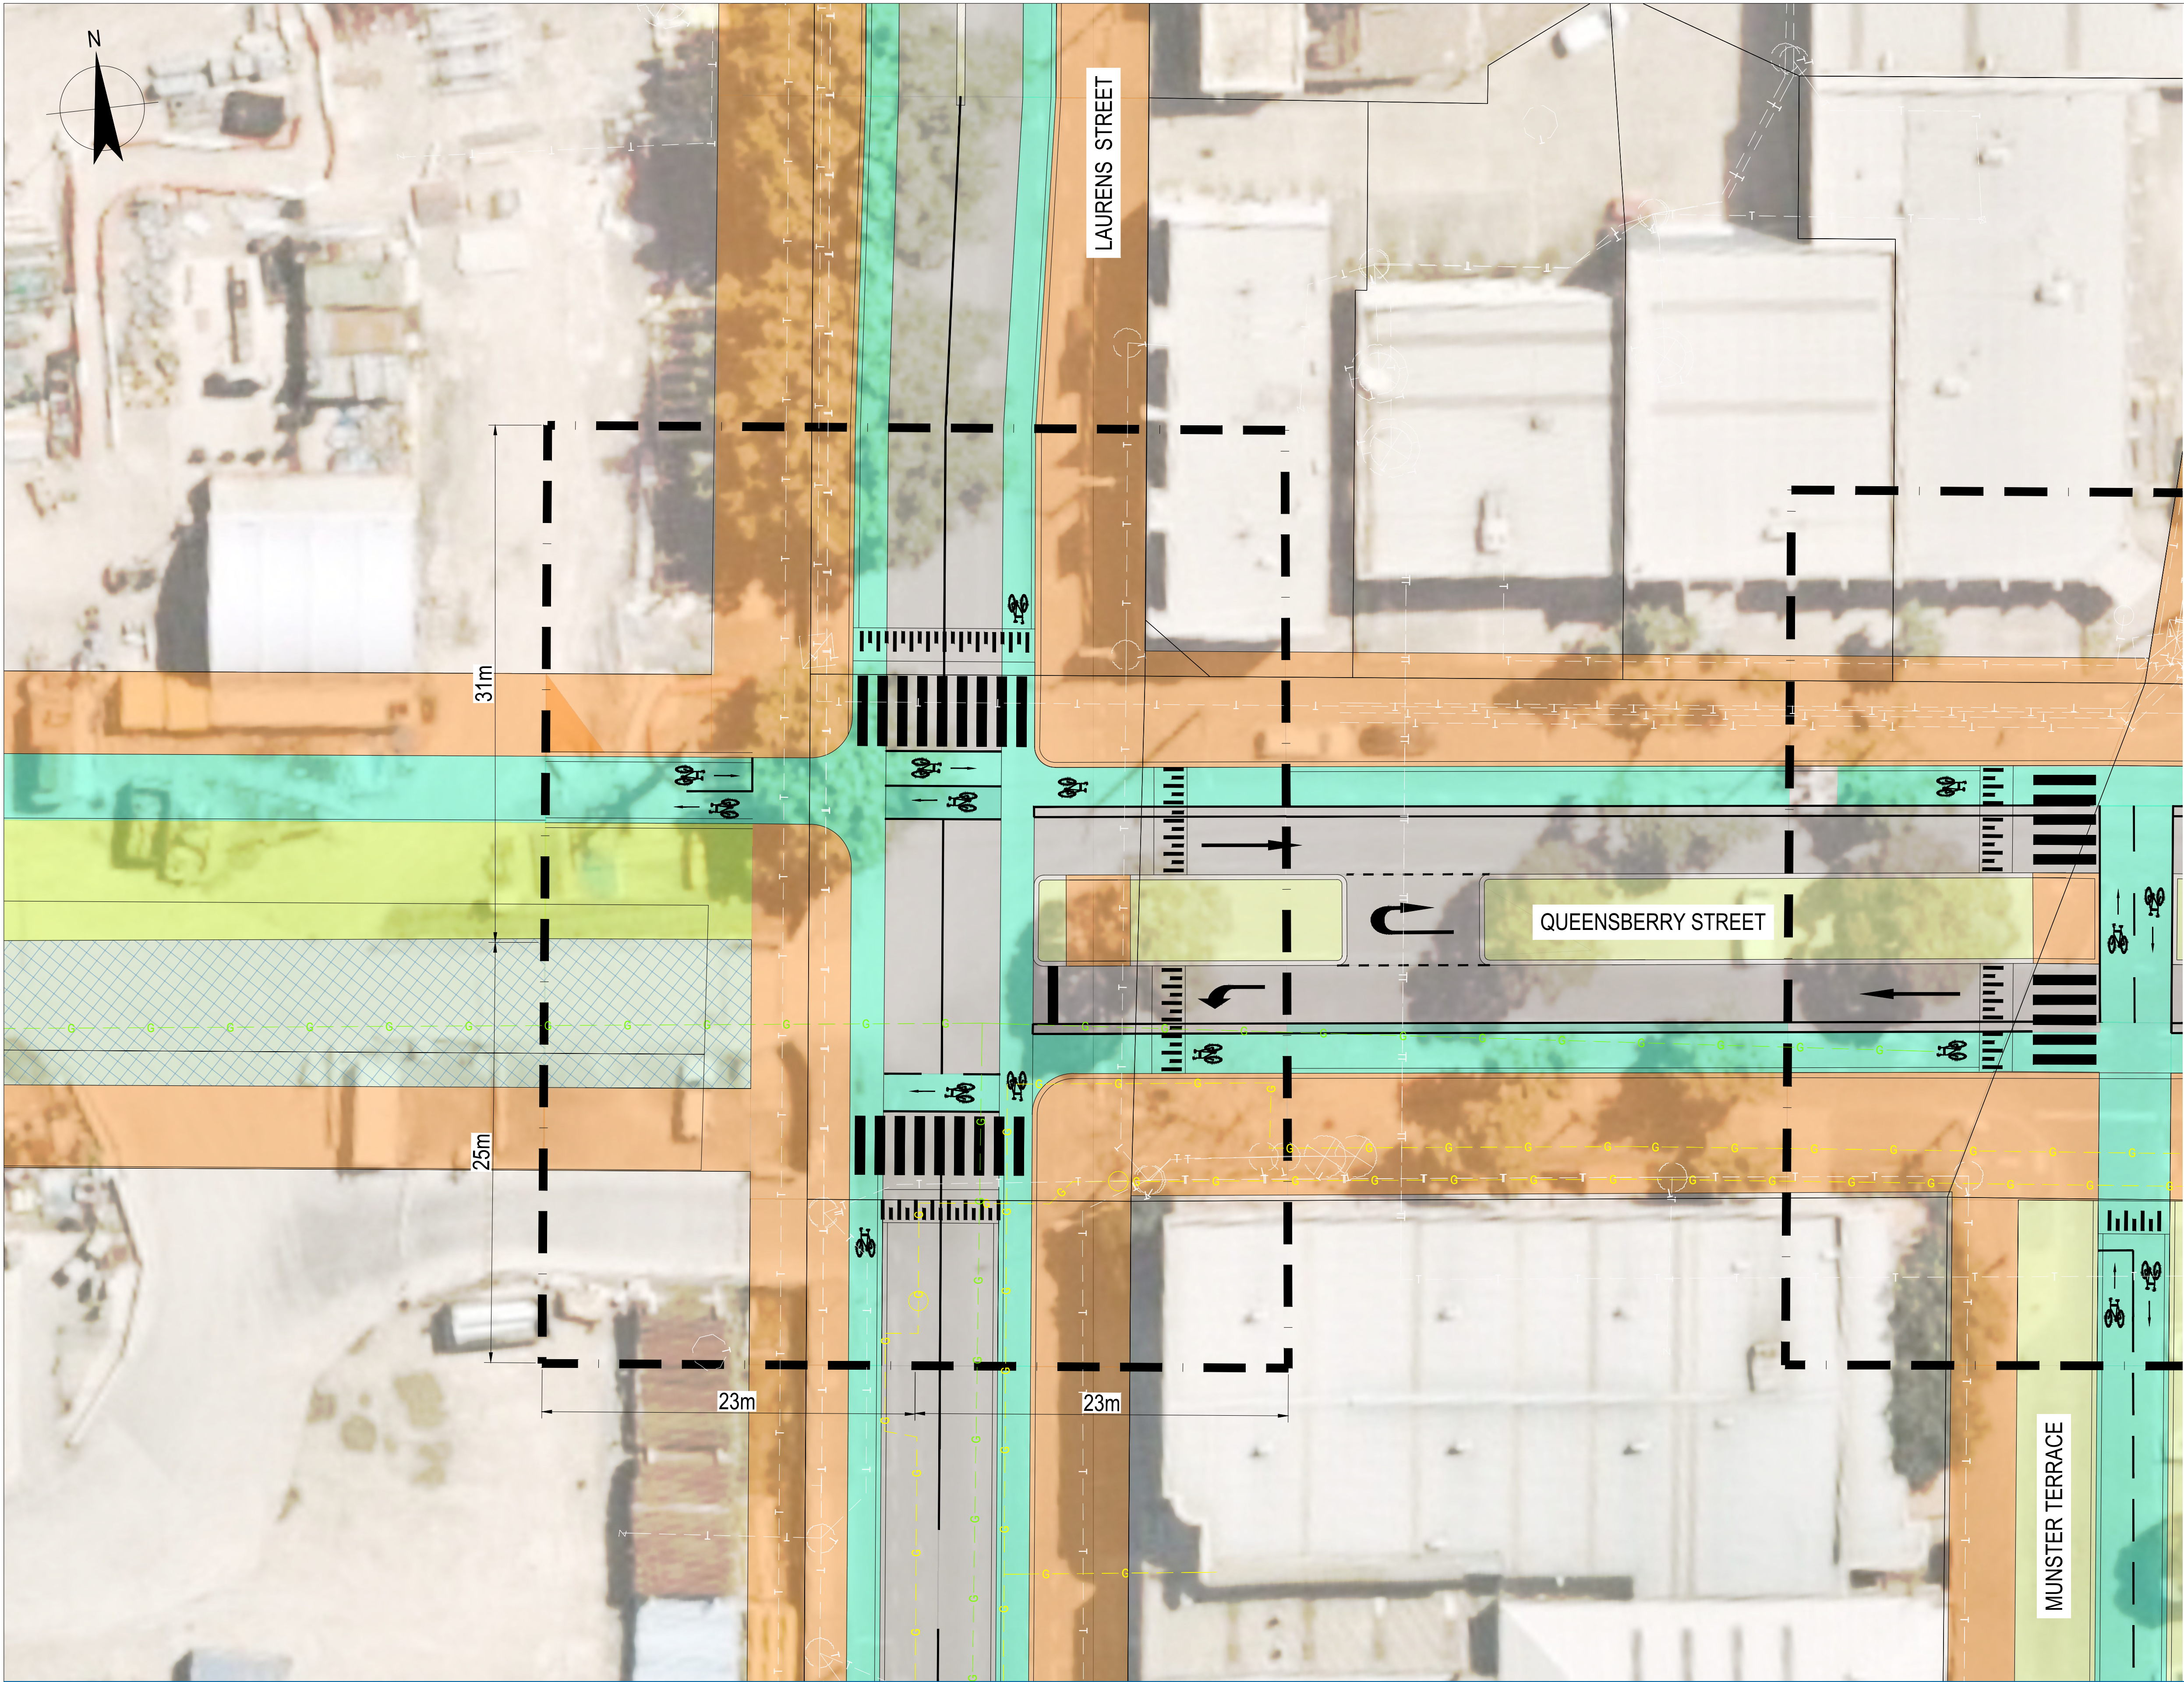

- LEGEND:**
- PROJECT BOUNDARY
 - PEDESTRIAN PATH
 - BIKE PATH
 - BUFFER/KERB
 - ROAD PAVEMENT
 - VEGETATION
 - CLOUDBURST STORAGE

- EXISTING SERVICES**
- APA ASSETS
 - AUSTNET ASSETS
 - AGL ASSETS
 - CoM ASSETS
 - MW ASSETS
 - SEWERAGE
 - SUPERLOOP ASSETS
 - TELECOMMUNICATIONS

PRELIMINARY

D	REVISED ISSUE	DN			03/05/21
C	REVISED ISSUE	DN			31/03/21
No	Revision	Note: * indicates signatures on original issue of drawing or last revision of drawing	Drawn	Job Manager	Project Director



Level 9, 180 Lonsdale Street,
Melbourne VIC 3000 Australia
T 61 3 8687 8000 F 61 3 8687 8111
E melmail@ghd.com.au W www.ghd.com

DO NOT SCALE

Conditions of Use.
This document may only be used by
GHD's client (and any other person who
GHD has agreed can use this document)
for the purpose for which it was prepared
and must not be used by any other
person or for any other purpose.

Drawn D NGAN

Drafting Check

Approved (Project Director)

Date

Scale 1:200

Designer D NGAN

Design Check

Client

Project


Title

Original Size

VICTORIAN PLANNING ASSOCIATION
ARDEN OPEN SPACES
INTERSECTION LAYOUT PLAN
IN-08 LAURENS ST AND QUEENSBERRY ST

A1 Drawing No: 31-12544116-C208

Rev: D

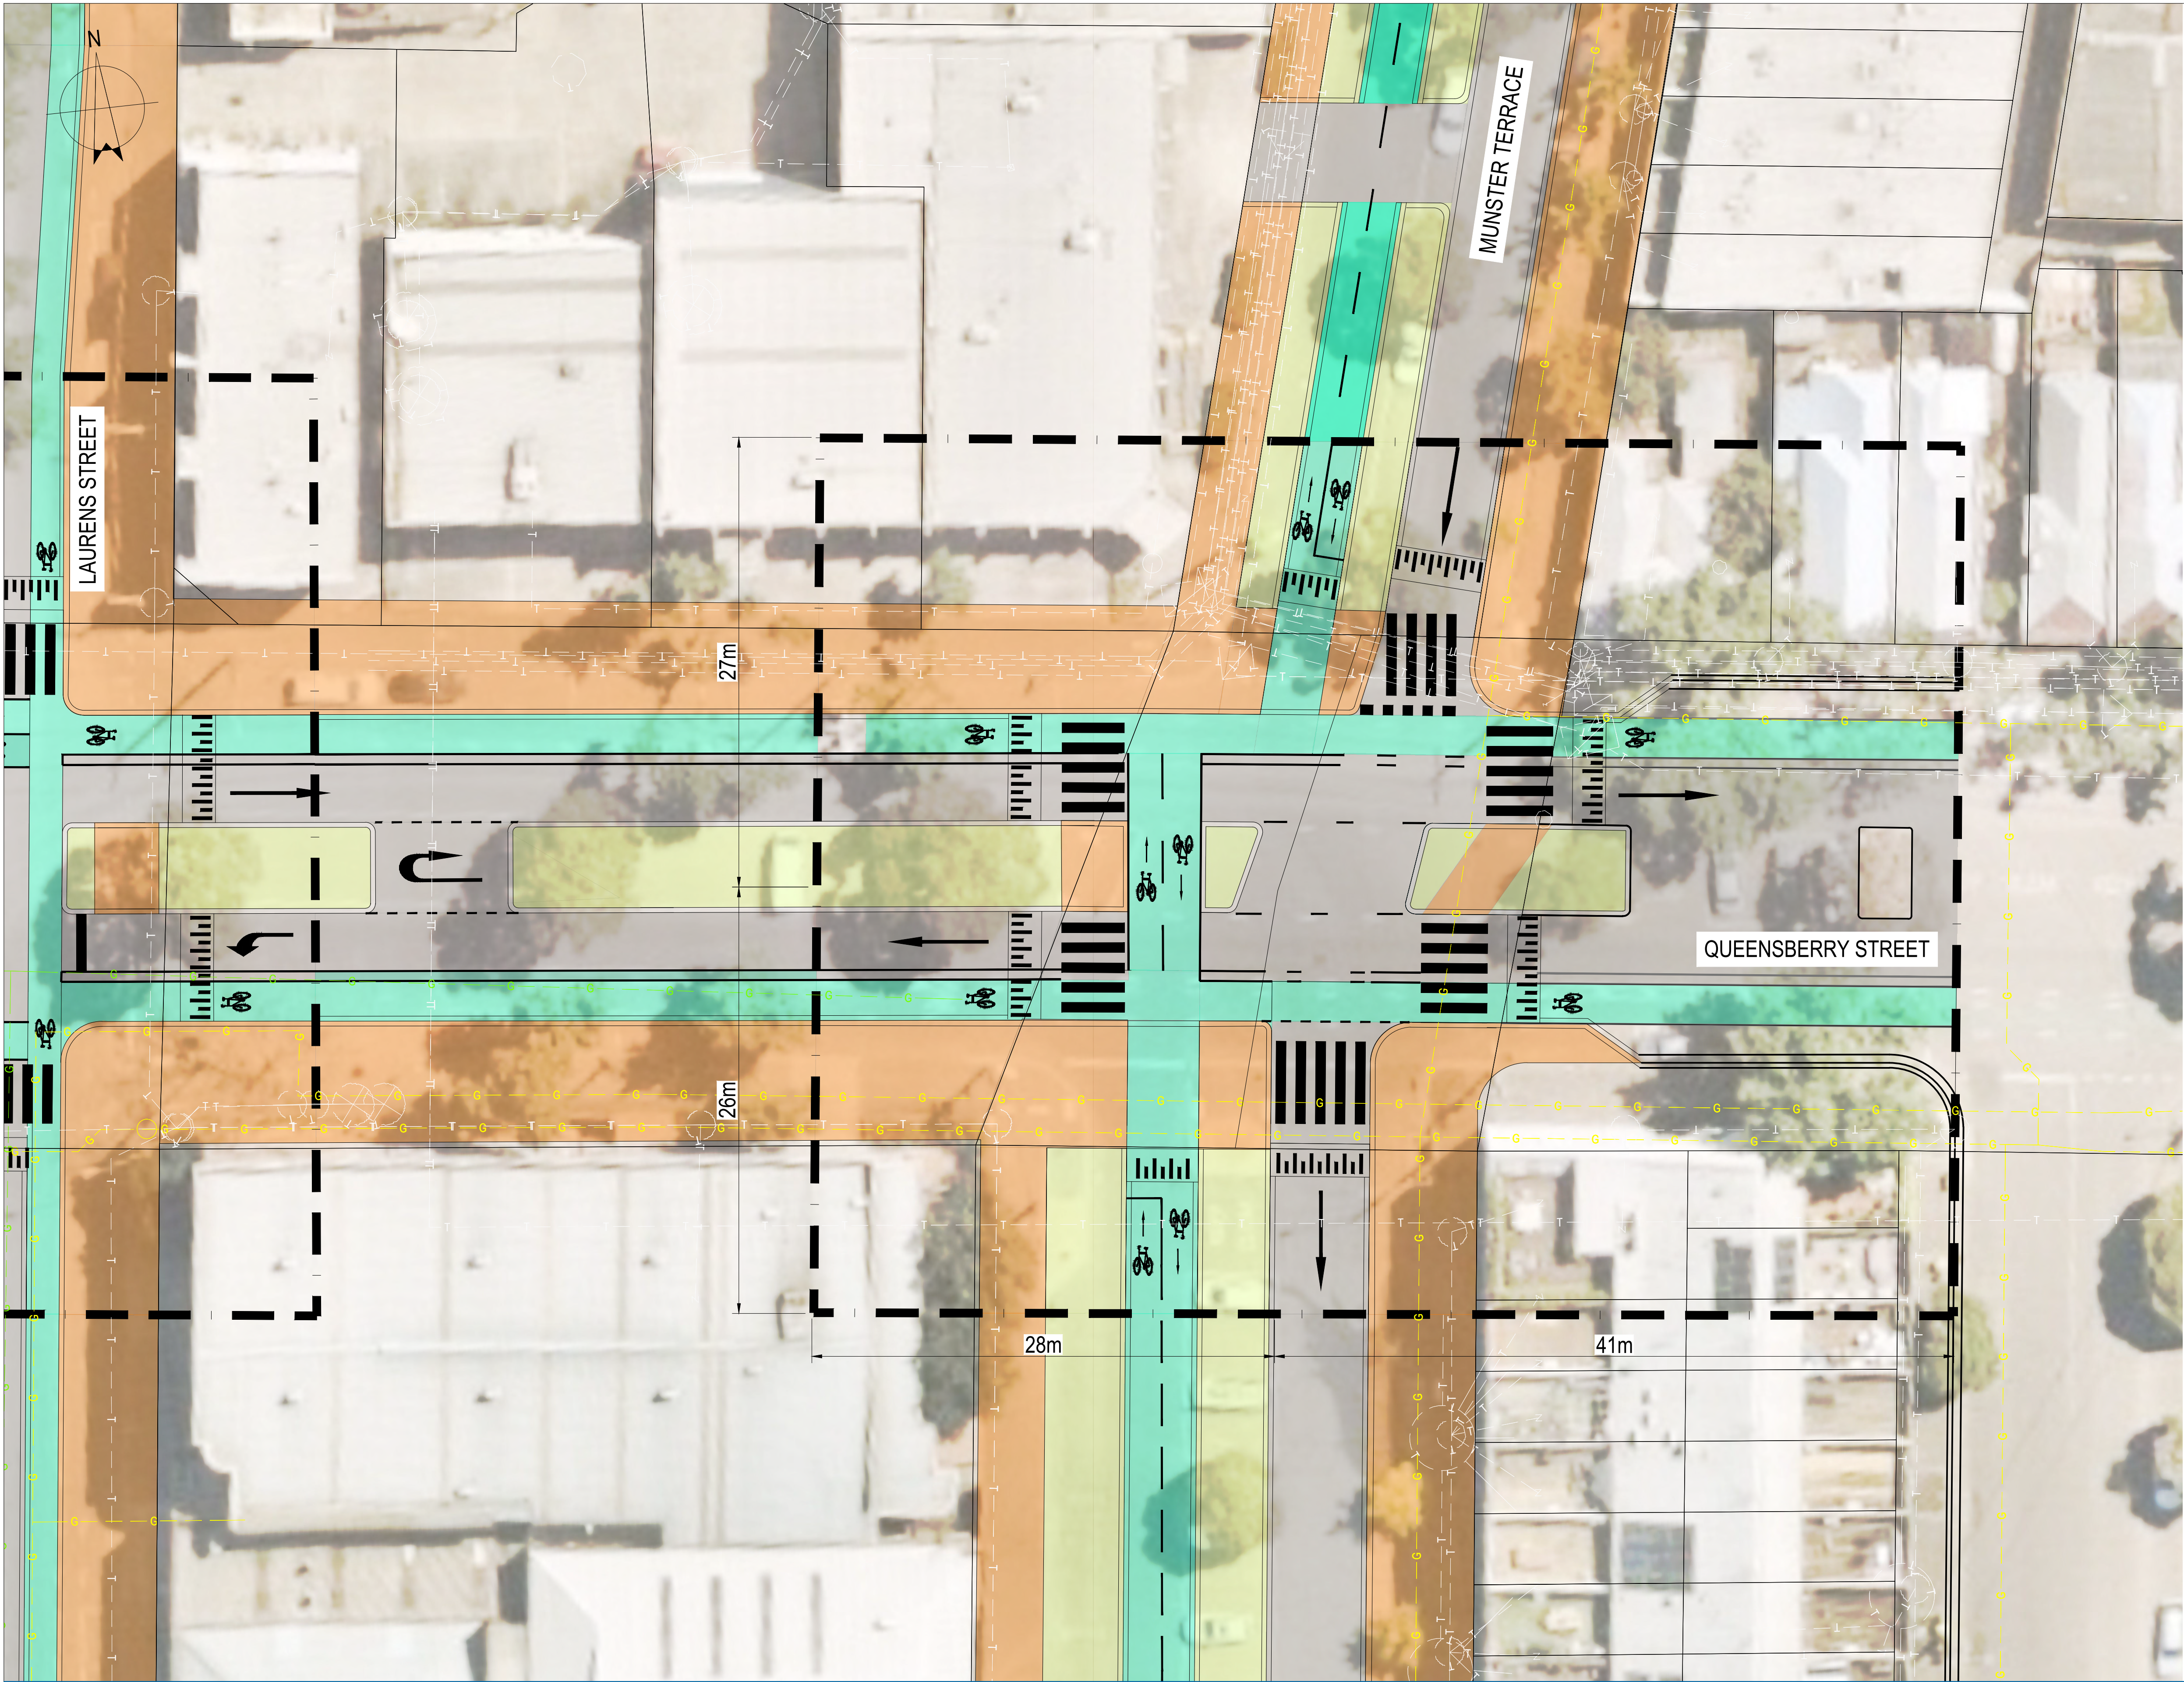

- LEGEND:**
- PROJECT BOUNDARY
 - PEDESTRIAN PATH
 - BIKE PATH
 - BUFFER/KERB
 - ROAD PAVEMENT
 - VEGETATION
 - CLOUDBURST STORAGE

- EXISTING SERVICES**
- APA ASSETS
 - AUSTNET ASSETS
 - AGL ASSETS
 - CoM ASSETS
 - MW ASSETS
 - SEWERAGE
 - SUPERLOOP ASSETS
 - TELECOMMUNICATIONS

PRELIMINARY

D	REVISED ISSUE	DN			03/05/21
C	REVISED ISSUE	DN			31/03/21
No	Revision	Note: * indicates signatures on original issue of drawing or last revision of drawing	Drawn	Job Manager	Project Director




Level 9, 180 Lonsdale Street,
Melbourne VIC 3000 Australia
T 61 3 8687 8000 F 61 3 8687 8111
E mel@mail@ghd.com.au W www.ghd.com

DO NOT SCALE

Conditions of Use.
This document may only be used by
GHD's client (and any other person who
GHD has agreed can use this document)
for the purpose for which it was prepared
and must not be used by any other
person or for any other purpose.

Drawn	D NGAN	Designer	D NGAN
Drafting Check		Design Check	
Approved (Project Director)		Date	
Scale	1:200	This Drawing must not be used for Construction unless signed as Approved	

Client	VICTORIAN PLANNING ASSOCIATION		
Project	ARDEN OPEN SPACES		
Title	INTERSECTION LAYOUT PLAN IN-09 MUNSTER TCE AND QUEENSBERRY ST		
Original Size	A1	Drawing No:	31-12544116-C209
			Rev: D

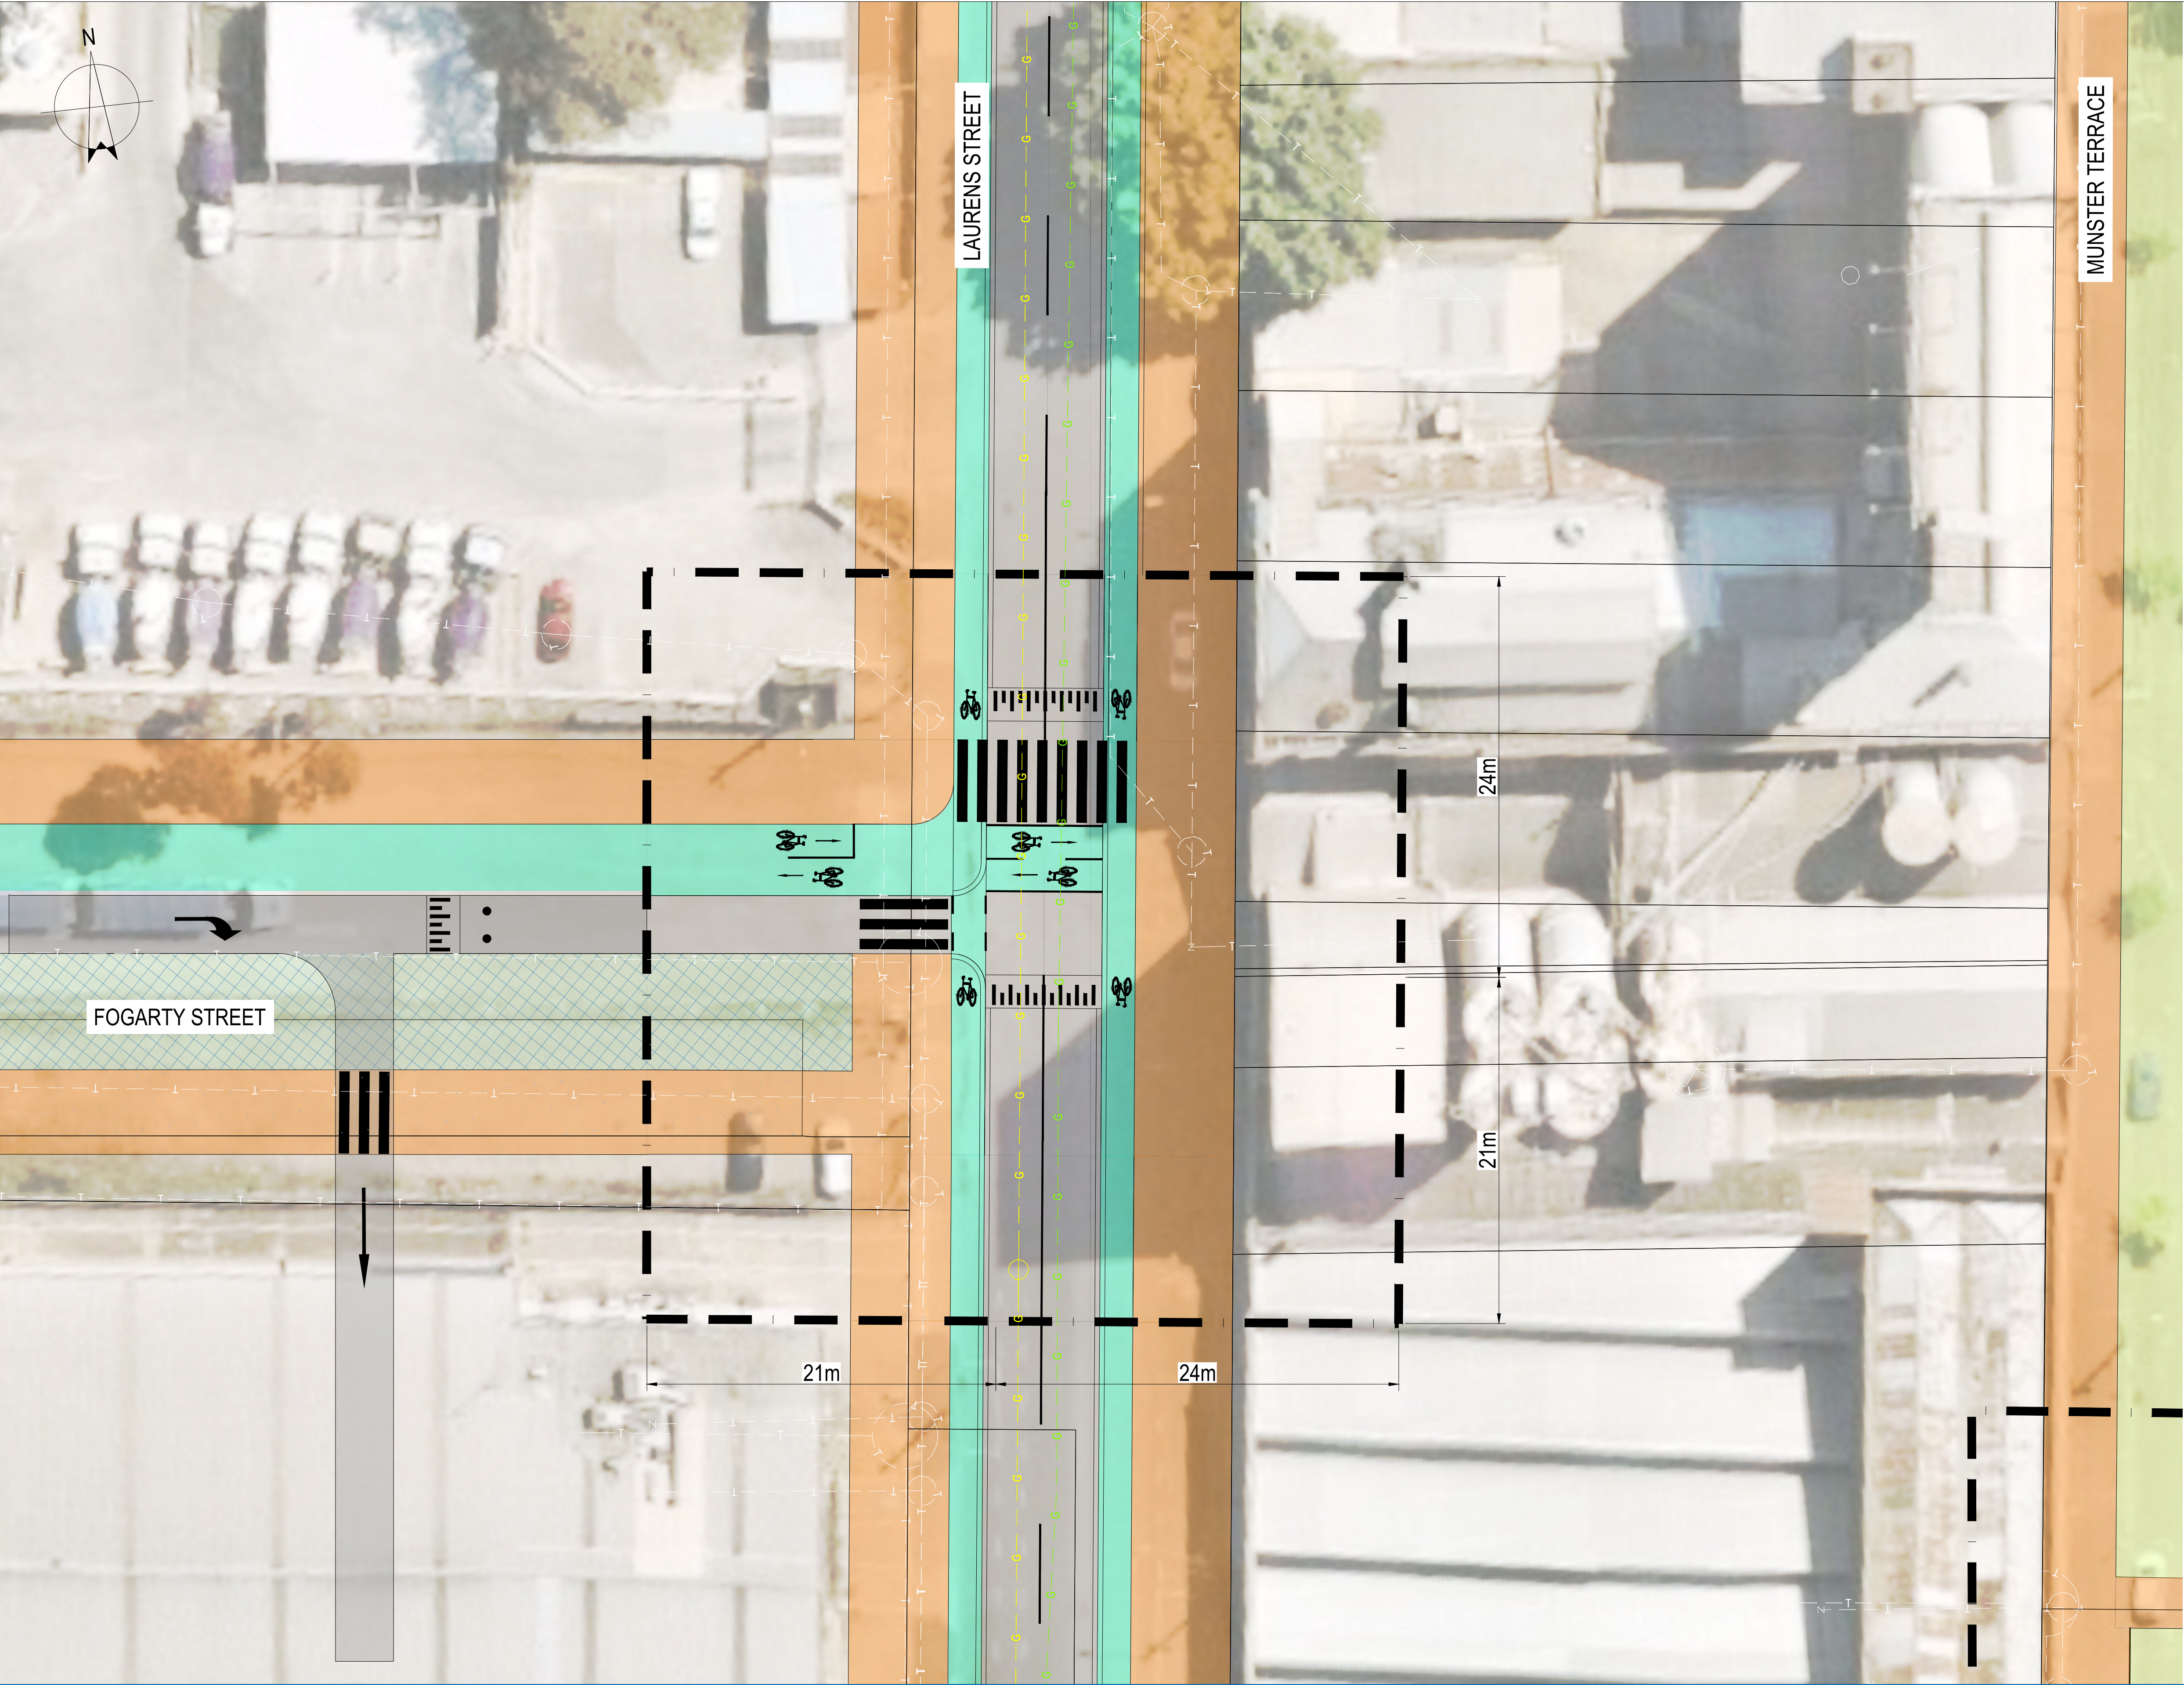

- LEGEND:**
- PROJECT BOUNDARY
 - PEDESTRIAN PATH
 - BIKE PATH
 - BUFFER/KERB
 - ROAD PAVEMENT
 - VEGETATION
 - CLOUDBURST STORAGE

- EXISTING SERVICES**
- APA ASSETS
 - AUSTNET ASSETS
 - AGL ASSETS
 - CoM ASSETS
 - MW ASSETS
 - SEWERAGE
 - SUPERLOOP ASSETS
 - TELECOMMUNICATIONS

PRELIMINARY

D	REVISED ISSUE	DN			03/05/21
C	REVISED ISSUE	DN			31/03/21
No	Revision	Note: * indicates signatures on original issue of drawing or last revision of drawing	Drawn	Job Manager	Project Director

Plot Date: 3 May 2021 - 2:18 PM

Plotted by: Dillon Ngan

Cad File No: \\ghdnet\ghd\AU\Melbourne\Projects\3112544116\CADD\Drawings\TRAFFIC\31-12544116-C204-C214.dwg



Level 9, 180 Lonsdale Street,
Melbourne VIC 3000 Australia
T 61 3 8687 8000 F 61 3 8687 8111
E mel@mail@ghd.com.au W www.ghd.com

DO NOT SCALE

Conditions of Use.
This document may only be used by
GHD's client (and any other person who
GHD has agreed can use this document)
for the purpose for which it was prepared
and must not be used by any other
person or for any other purpose.

Drawn D NGAN

Designer D NGAN

Drafting Check

Design Check

Approved
(Project Director)
Date

Scale 1:200

This Drawing must not be
used for Construction unless
signed as Approved

Client

Project

Title


Original Size

VICTORIAN PLANNING ASSOCIATION
ARDEN OPEN SPACES
INTERSECTION LAYOUT PLAN
IN-10 LAURENS STREET AND FOGARTY STREET

A1

Drawing No: 31-12544116-C210

Rev: D

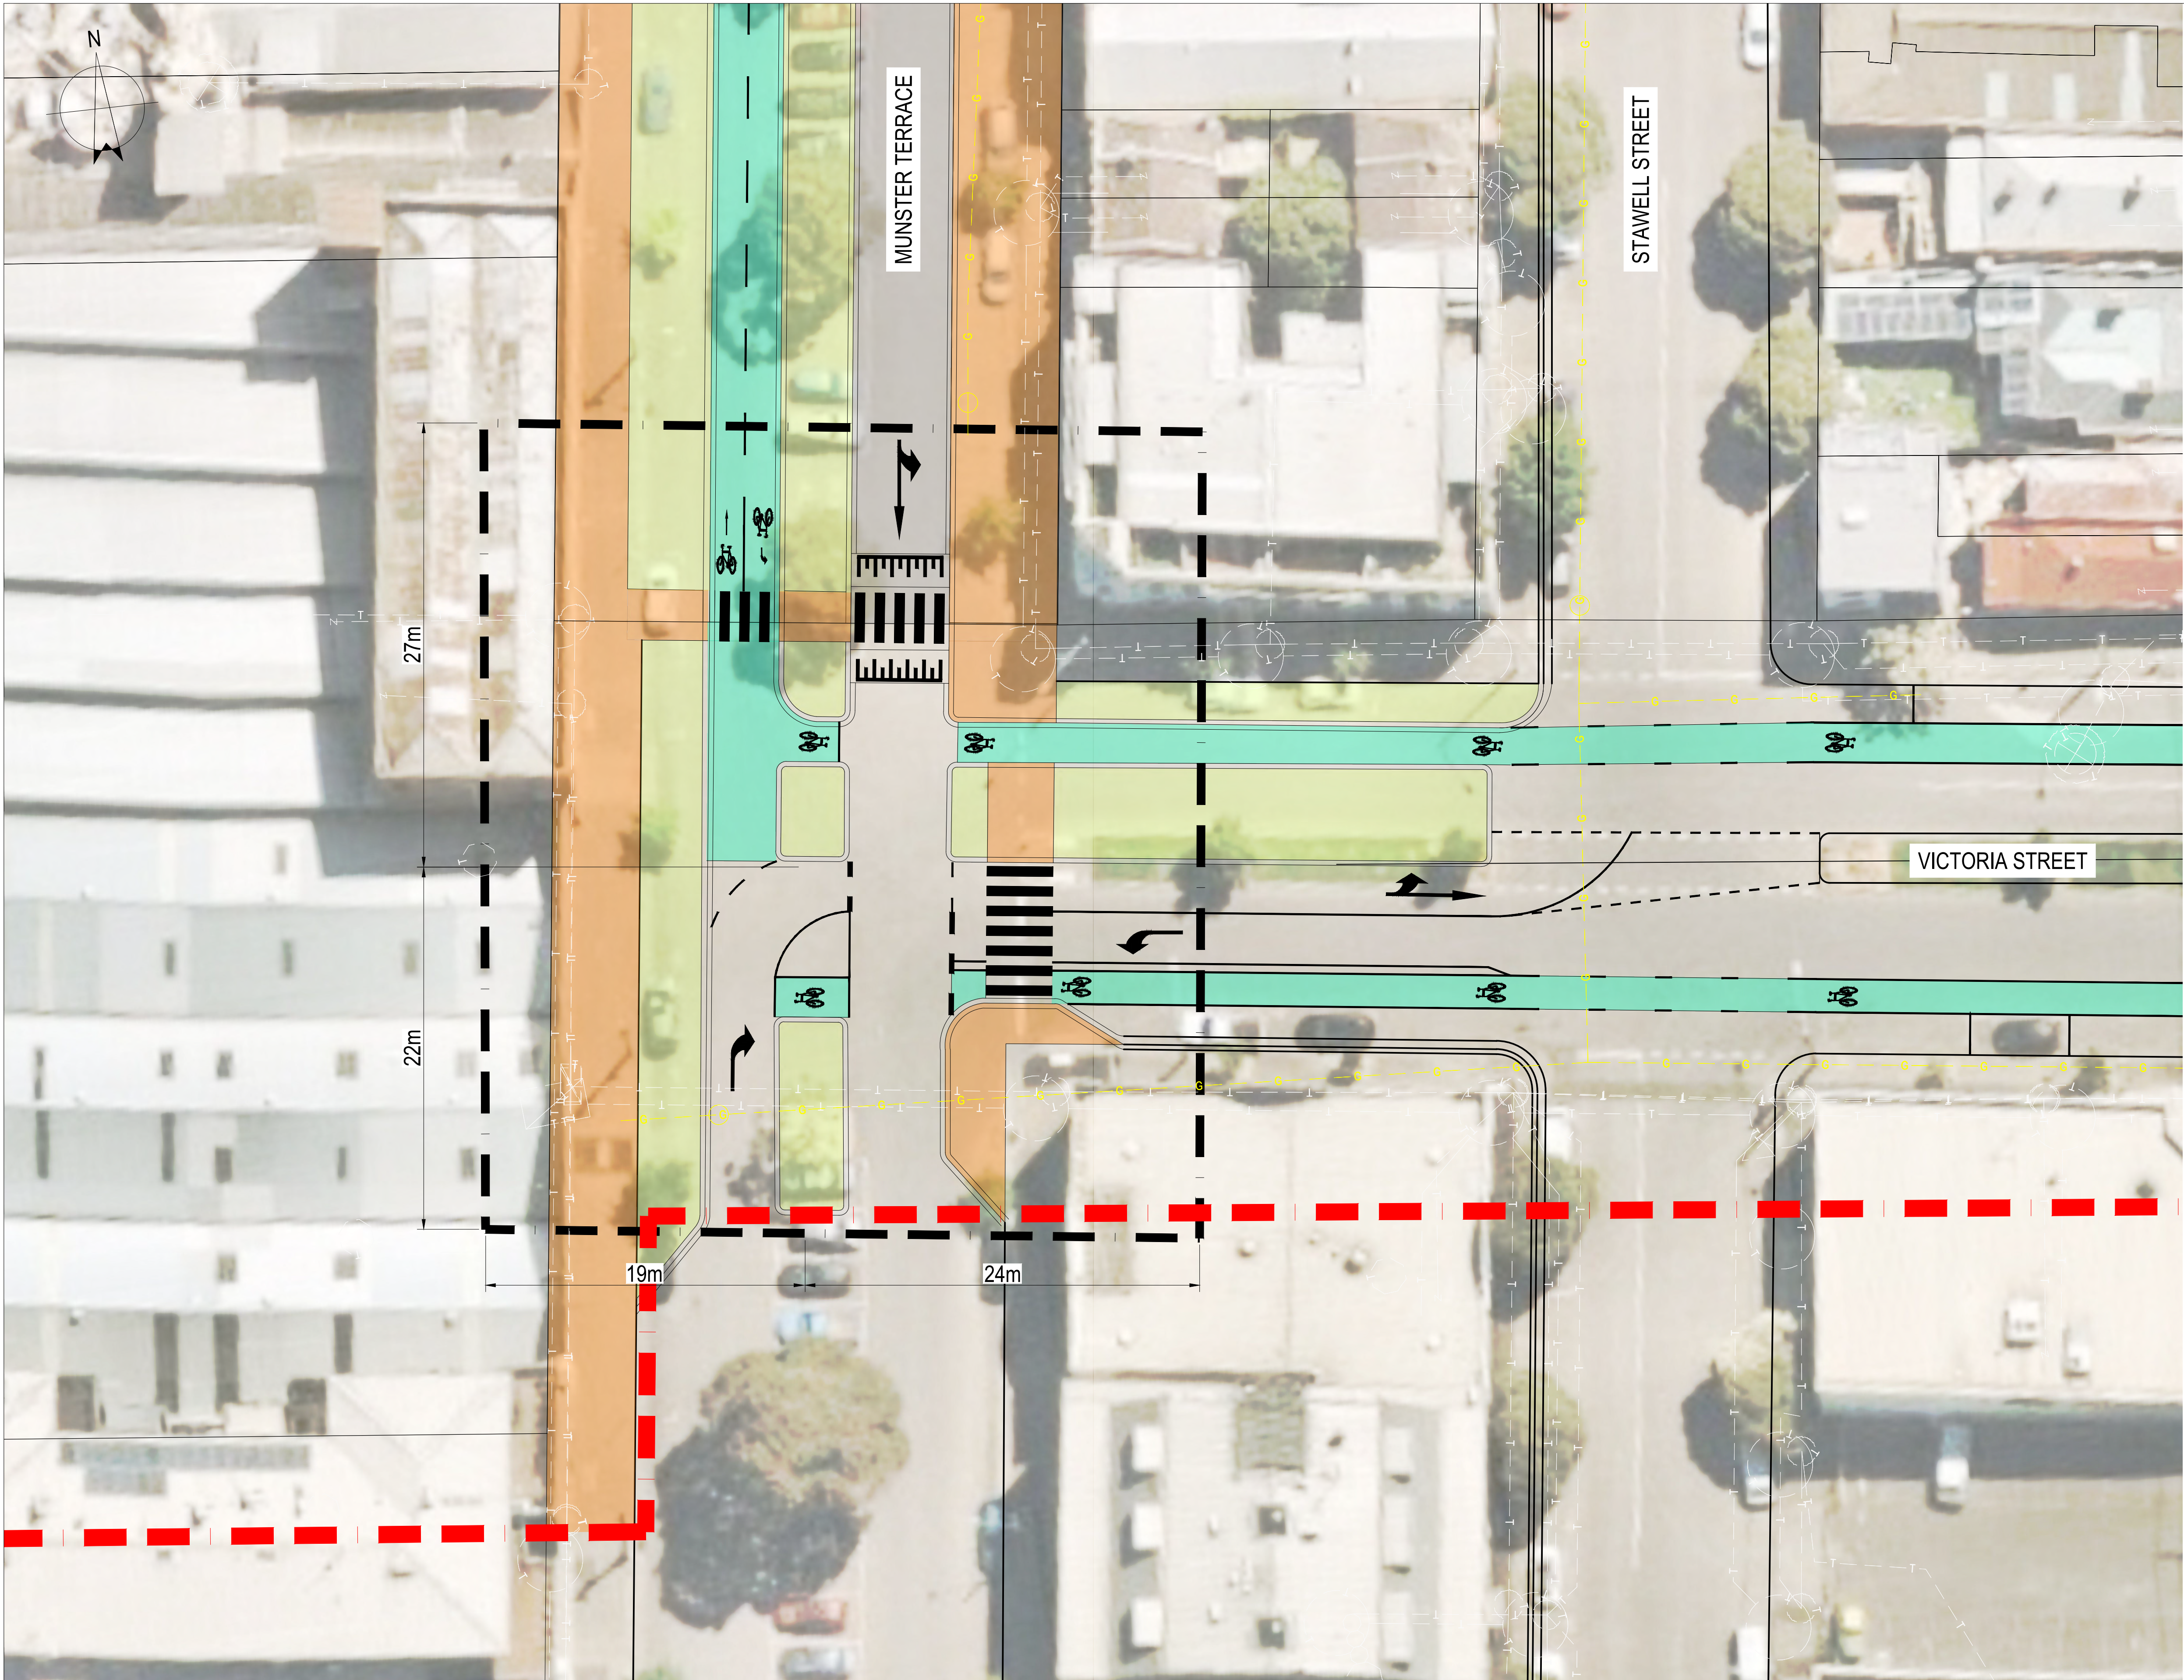

- LEGEND:**
- PROJECT BOUNDARY
 - PEDESTRIAN PATH
 - BIKE PATH
 - BUFFER/KERB
 - ROAD PAVEMENT
 - VEGETATION
 - CLOUDBURST STORAGE

- EXISTING SERVICES**
- APA ASSETS
 - AUSTNET ASSETS
 - AGL ASSETS
 - CoM ASSETS
 - MW ASSETS
 - SEWERAGE
 - SUPERLOOP ASSETS
 - TELECOMMUNICATIONS

PRELIMINARY

D	REVISED ISSUE	DN			03/05/21
C	REVISED ISSUE	DN			31/03/21
No	Revision	Note: * indicates signatures on original issue of drawing or last revision of drawing	Drawn	Job Manager	Project Director




Level 9, 180 Lonsdale Street,
Melbourne VIC 3000 Australia
T 61 3 8687 8000 F 61 3 8687 8111
E mel@mail@ghd.com.au W www.ghd.com

DO NOT SCALE

Conditions of Use.
This document may only be used by
GHD's client (and any other person who
GHD has agreed can use this document)
for the purpose for which it was prepared
and must not be used by any other
person or for any other purpose.

Drawn	D NGAN	Designer	D NGAN
Drafting	Check	Design	Check
Approved	(Project Director)	Date	
Scale	1:200	This Drawing must not be used for Construction unless signed as Approved	

Client	VICTORIAN PLANNING ASSOCIATION		
Project	ARDEN OPEN SPACES		
Title	INTERSECTION LAYOUT PLAN IN-11 MUNSTER TERRACE AND VICTORIA STREET		
Original Size	A1	Drawing No: 31-12544116-C211	Rev: D

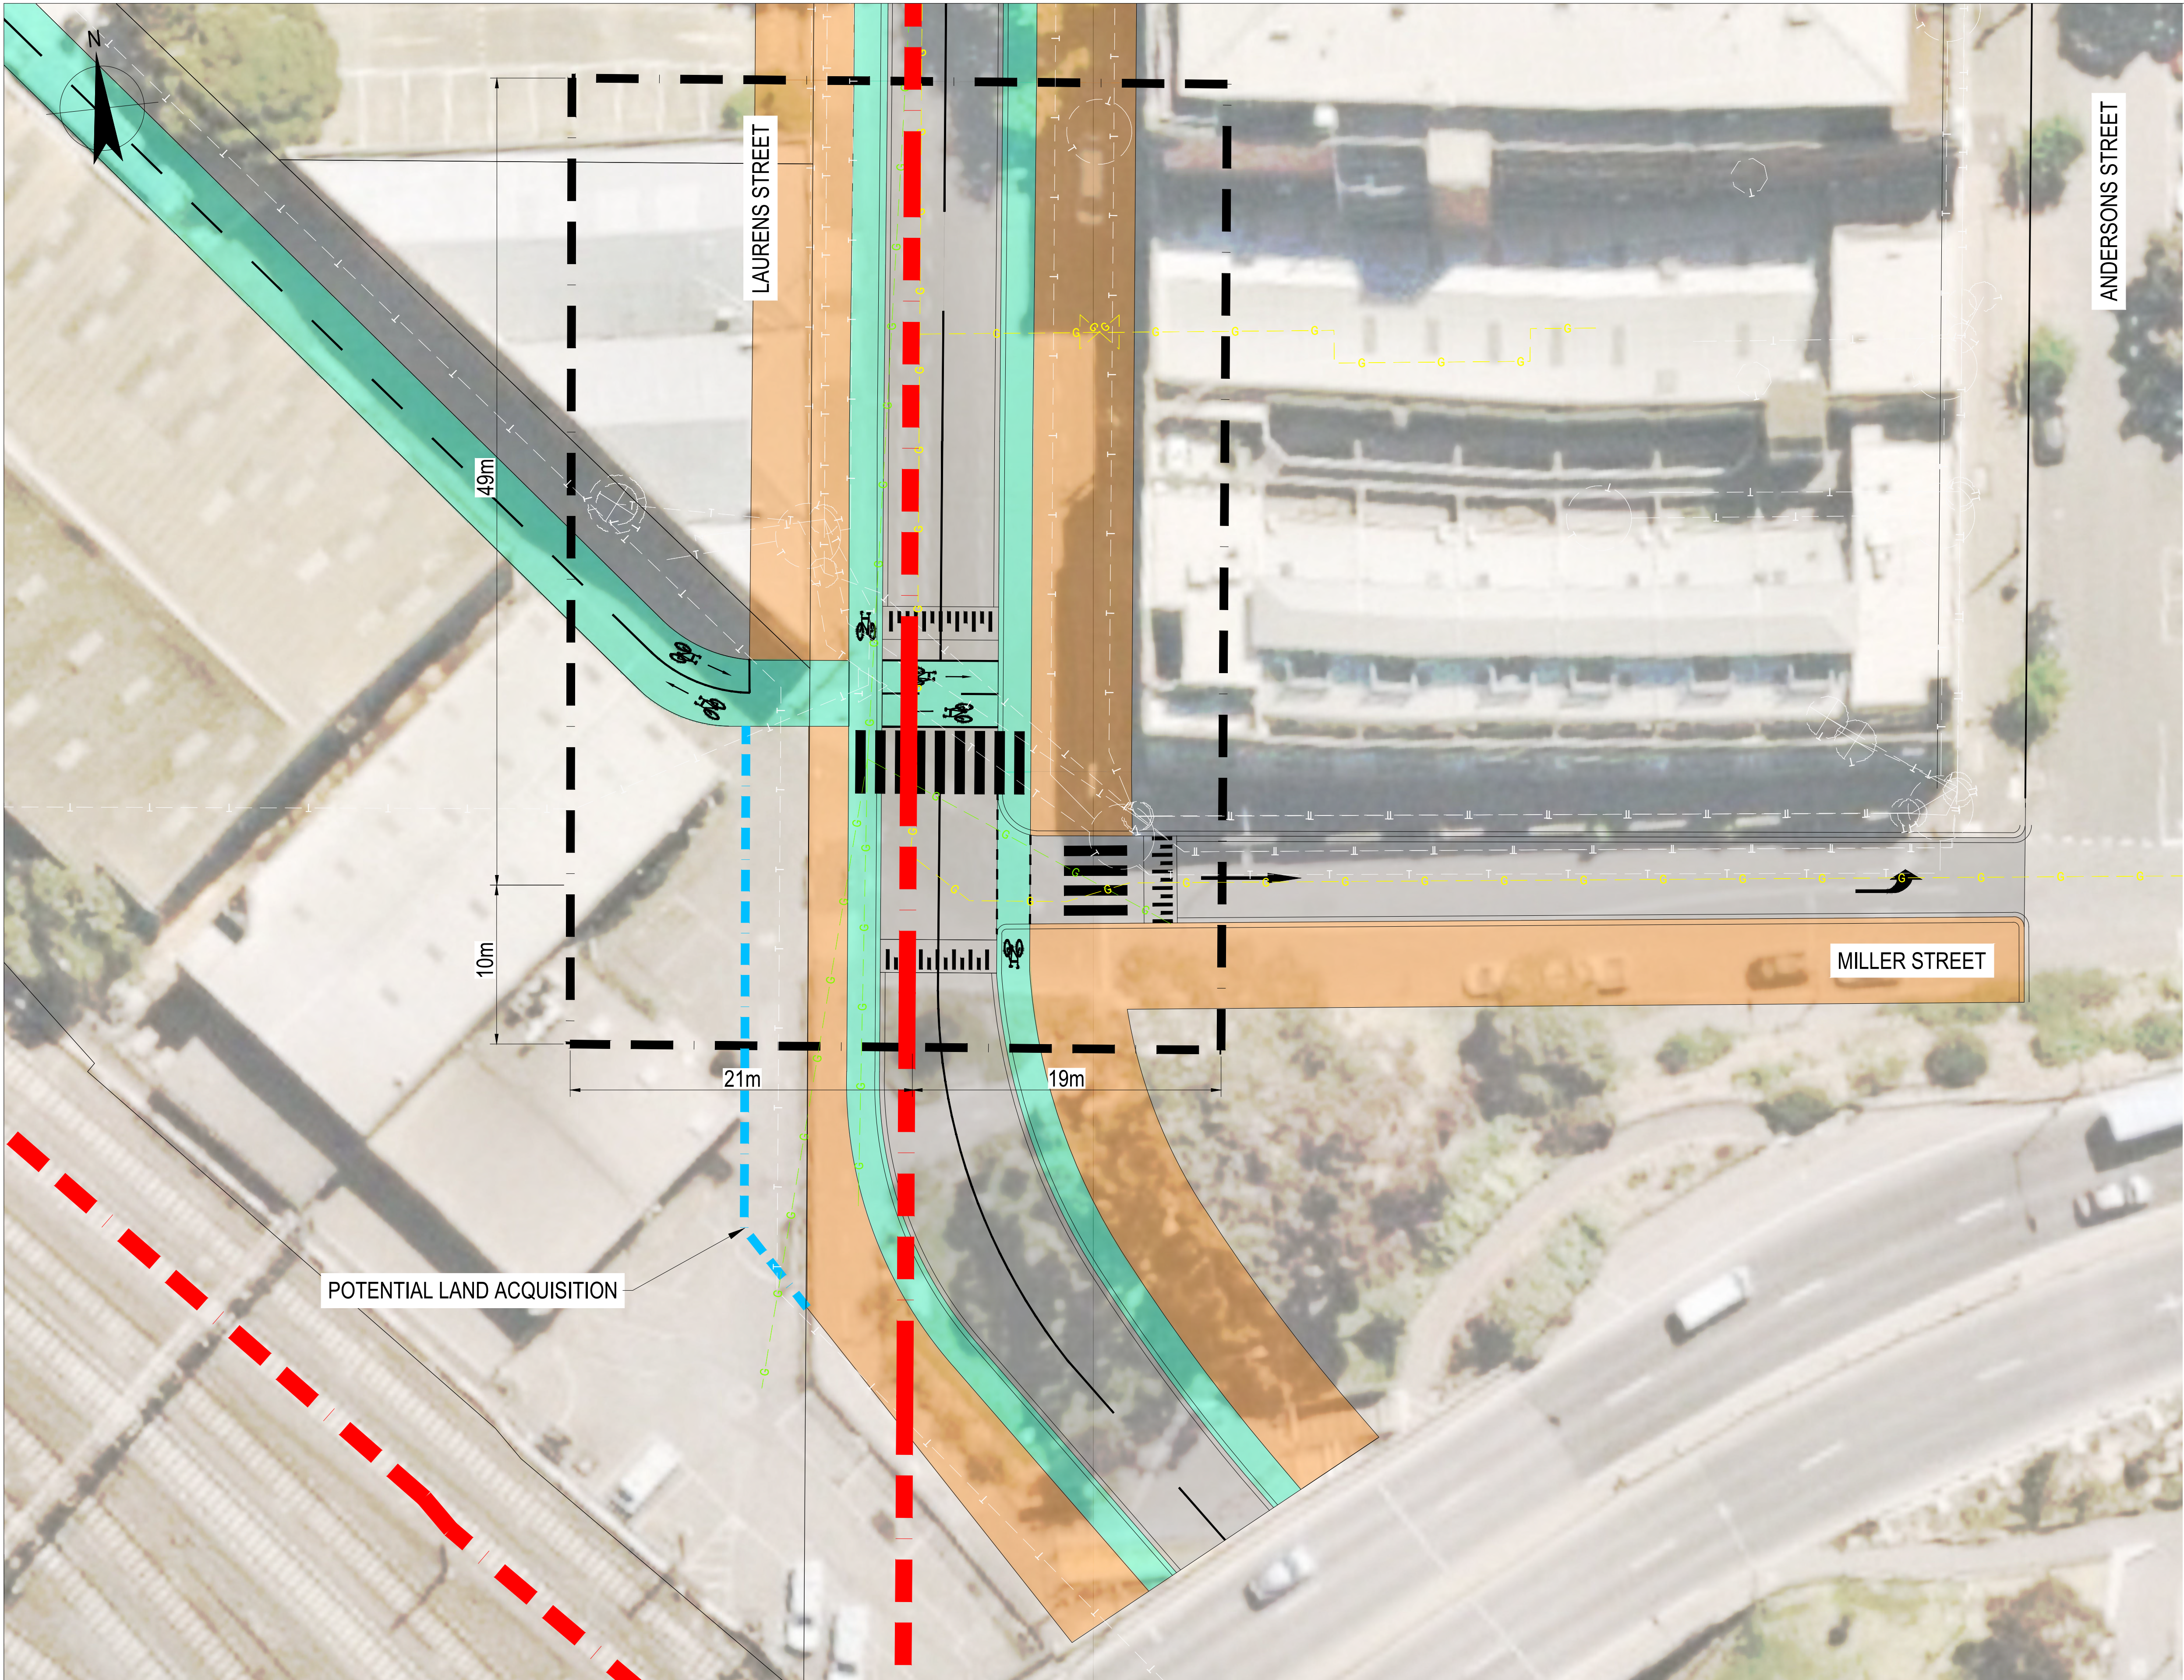

- LEGEND:**
- PROJECT BOUNDARY
 - PEDESTRIAN PATH
 - BIKE PATH
 - BUFFER/KERB
 - ROAD PAVEMENT
 - VEGETATION
 - CLOUDBURST STORAGE

- EXISTING SERVICES**
- APA ASSETS
 - AUSTNET ASSETS
 - AGL ASSETS
 - CoM ASSETS
 - MW ASSETS
 - SEWERAGE
 - SUPERLOOP ASSETS
 - TELECOMMUNICATIONS

PRELIMINARY

--	--	