


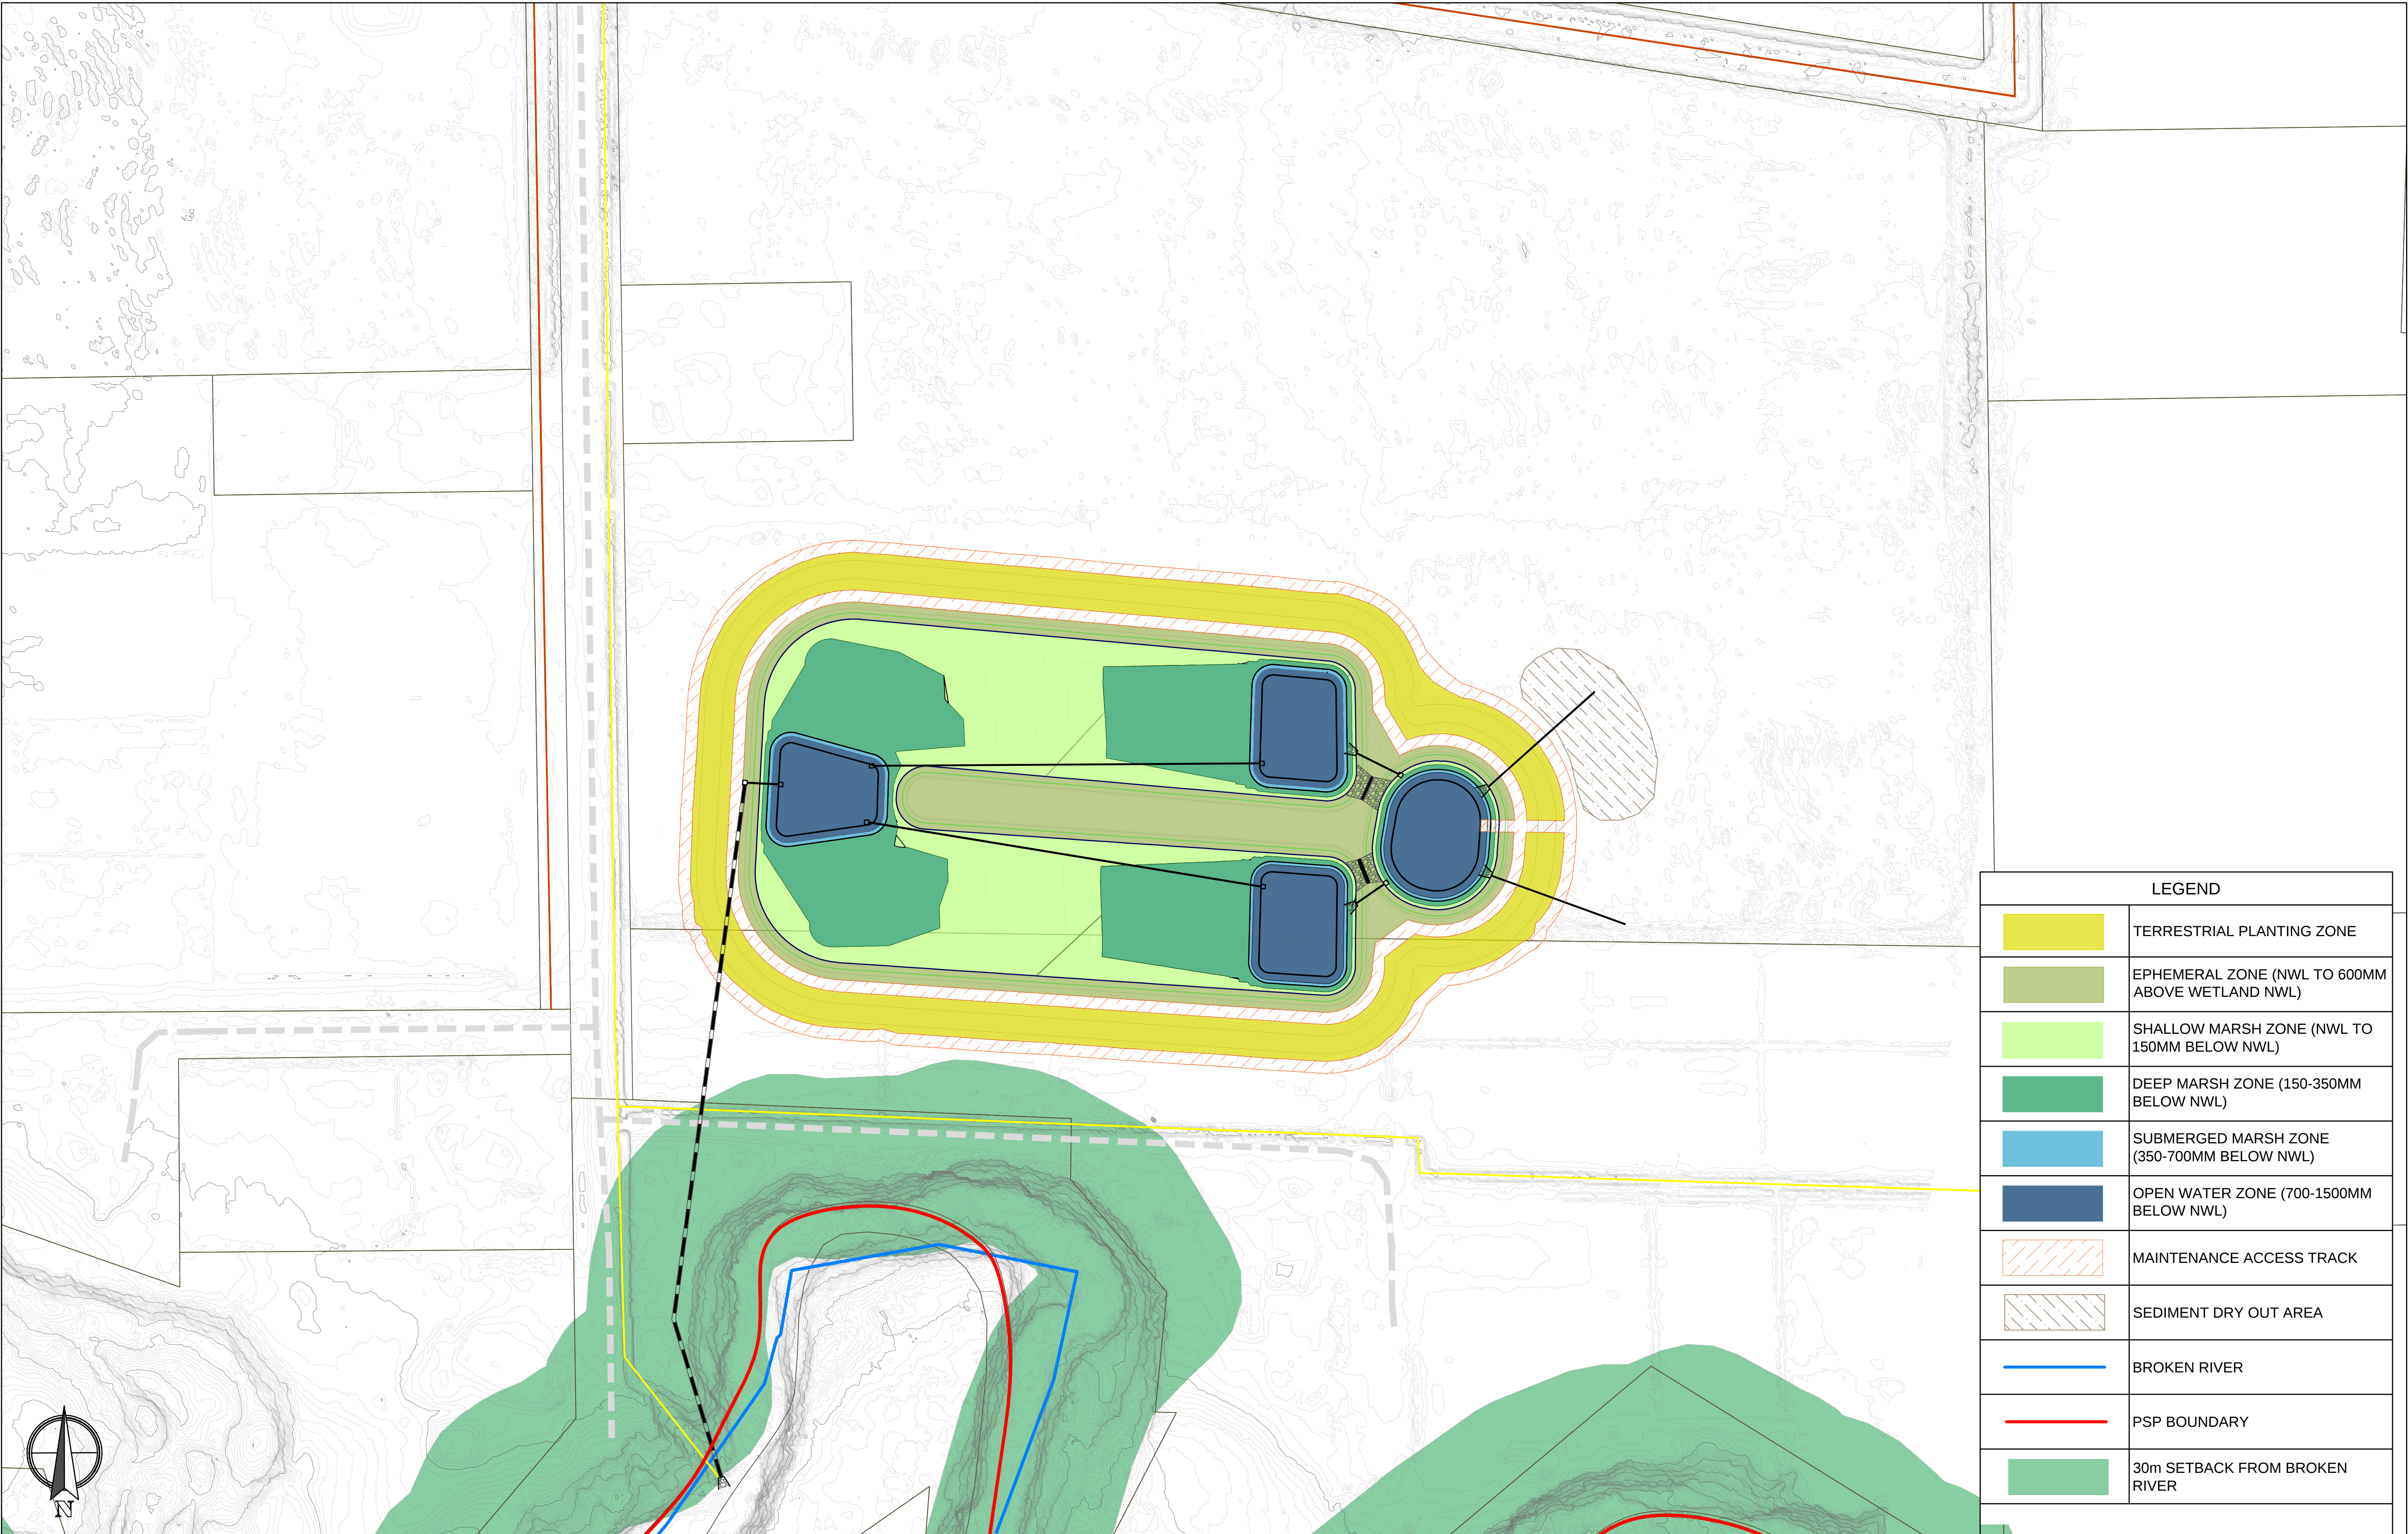

B	FINAL FUNCTIONAL DESIGN SSEPSP	JB	11.03.22
A	DRAFT FUNCTIONAL DESIGN SSEPSP	JB	07.12.21
REV	DESCRIPTION	APP'D	DATE




Alluvium Consulting Australia
Pty. Ltd.
ABN 76 151 119 792
Lvl 1, 105-115 Dover Street
Cremorne Vic 3121
T 61 3 9421 2532
www.alluvium.com.au

VICTORIAN PLANNING AUTHORITY
SHEPPARTON SOUTH EAST PRECINCT STRUCTURE PLAN
FUNCTIONAL DESIGN DRAWINGS
RBWL1 PLANTING ZONES


DESIGNED:	DRAWN:	CHECKED:	APPROVED:	PROJECT No:
AM	KP	JB	SC	0121036.1

REVISION:	SHEET No.:	ORIGINAL SIZE:	SCALE:
B	14 of 40	A1	1:1,000
DATUM: m AHD (MGA 255)		10 0 20 40 60m	

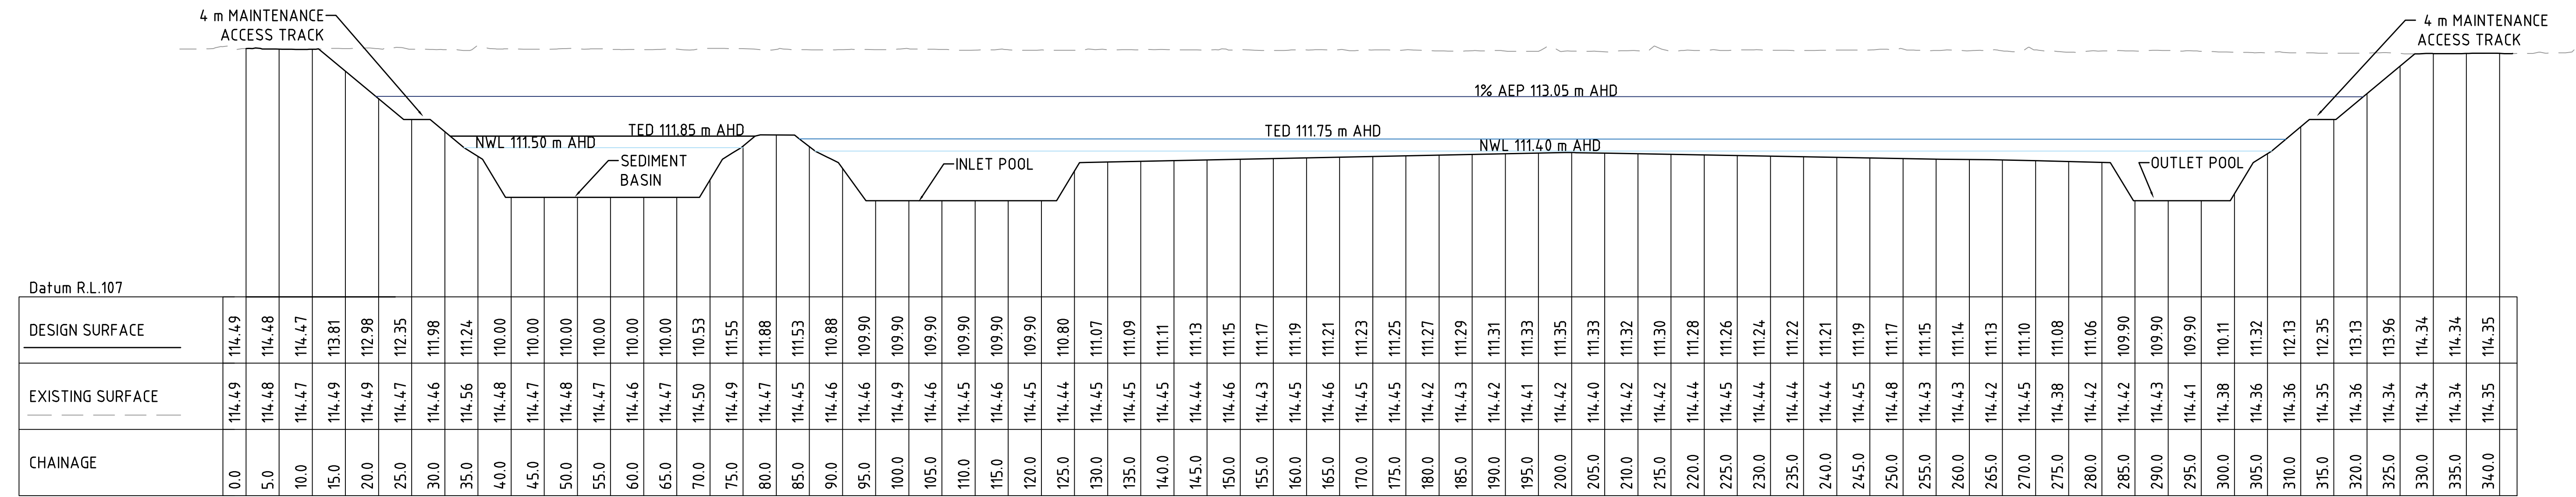


RBWL1 LONGITUDINAL SECTION

1:500 (H)
1:100 (V)

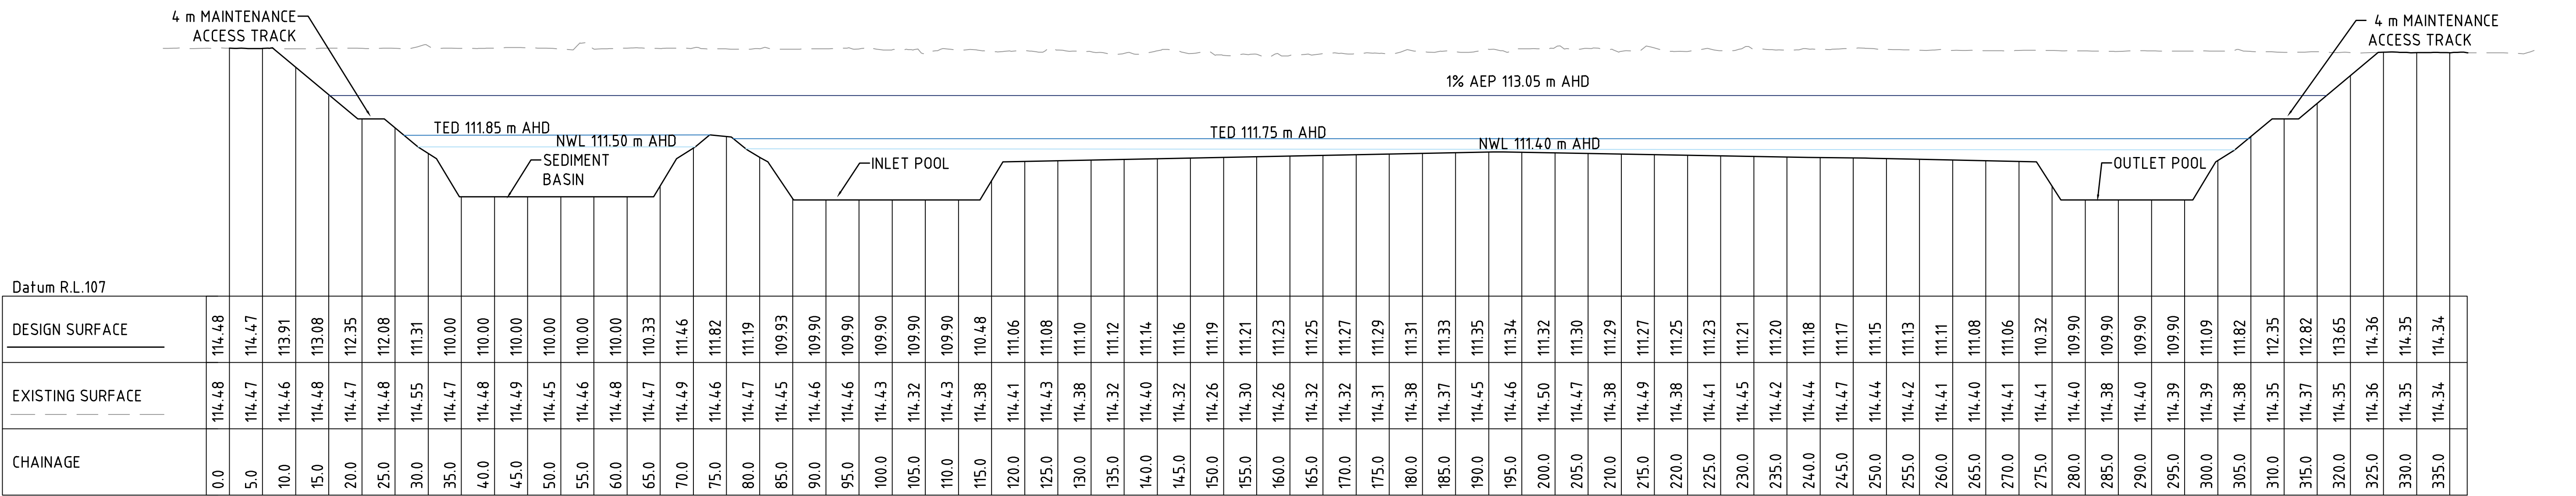

RBWL1 LONGITUDINAL SECTION

1:500 (H)
1:100 (V)

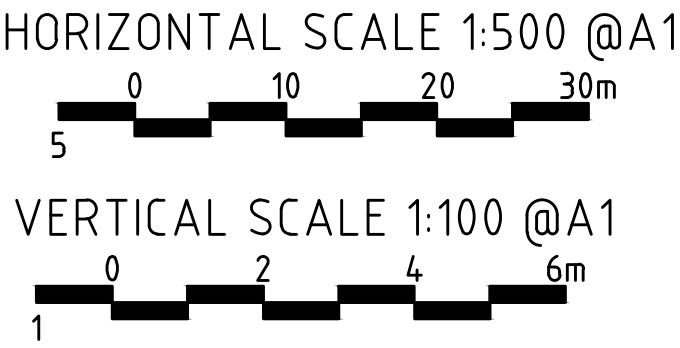

B	FINAL FUNCTIONAL DESIGN SSEPSP	JB	11.03.22
A	DRAFT FUNCTIONAL DESIGN SSEPSP	JB	07.12.21
REV	DESCRIPTION	APP'D	DATE



Alluvium Consulting Australia
Pty. Ltd.
ABN 76 151 119 792
Lvl 1, 105-115 Dover Street
Cremorne Vic 3121
T 61 3 9421 2532
www.alluvium.com.au

VICTORIAN PLANNING AUTHORITY
SHEPPARTON SOUTH EAST PRECINCT STRUCTURE PLAN
FUNCTIONAL DESIGN DRAWINGS
RBWL1 LONGITUDINAL SECTION

DESIGNED:
AM

DRAWN:
KP

CHECKED:
JB

APPROVED:
SC

PROJECT No:
0121036.1


REVISION:
B

SHEET No.:
15 of 40

ORIGINAL SIZE: A1
DATUM: m AHD (MGA z55)

SCALE: SEE ABOVE

[illegible]

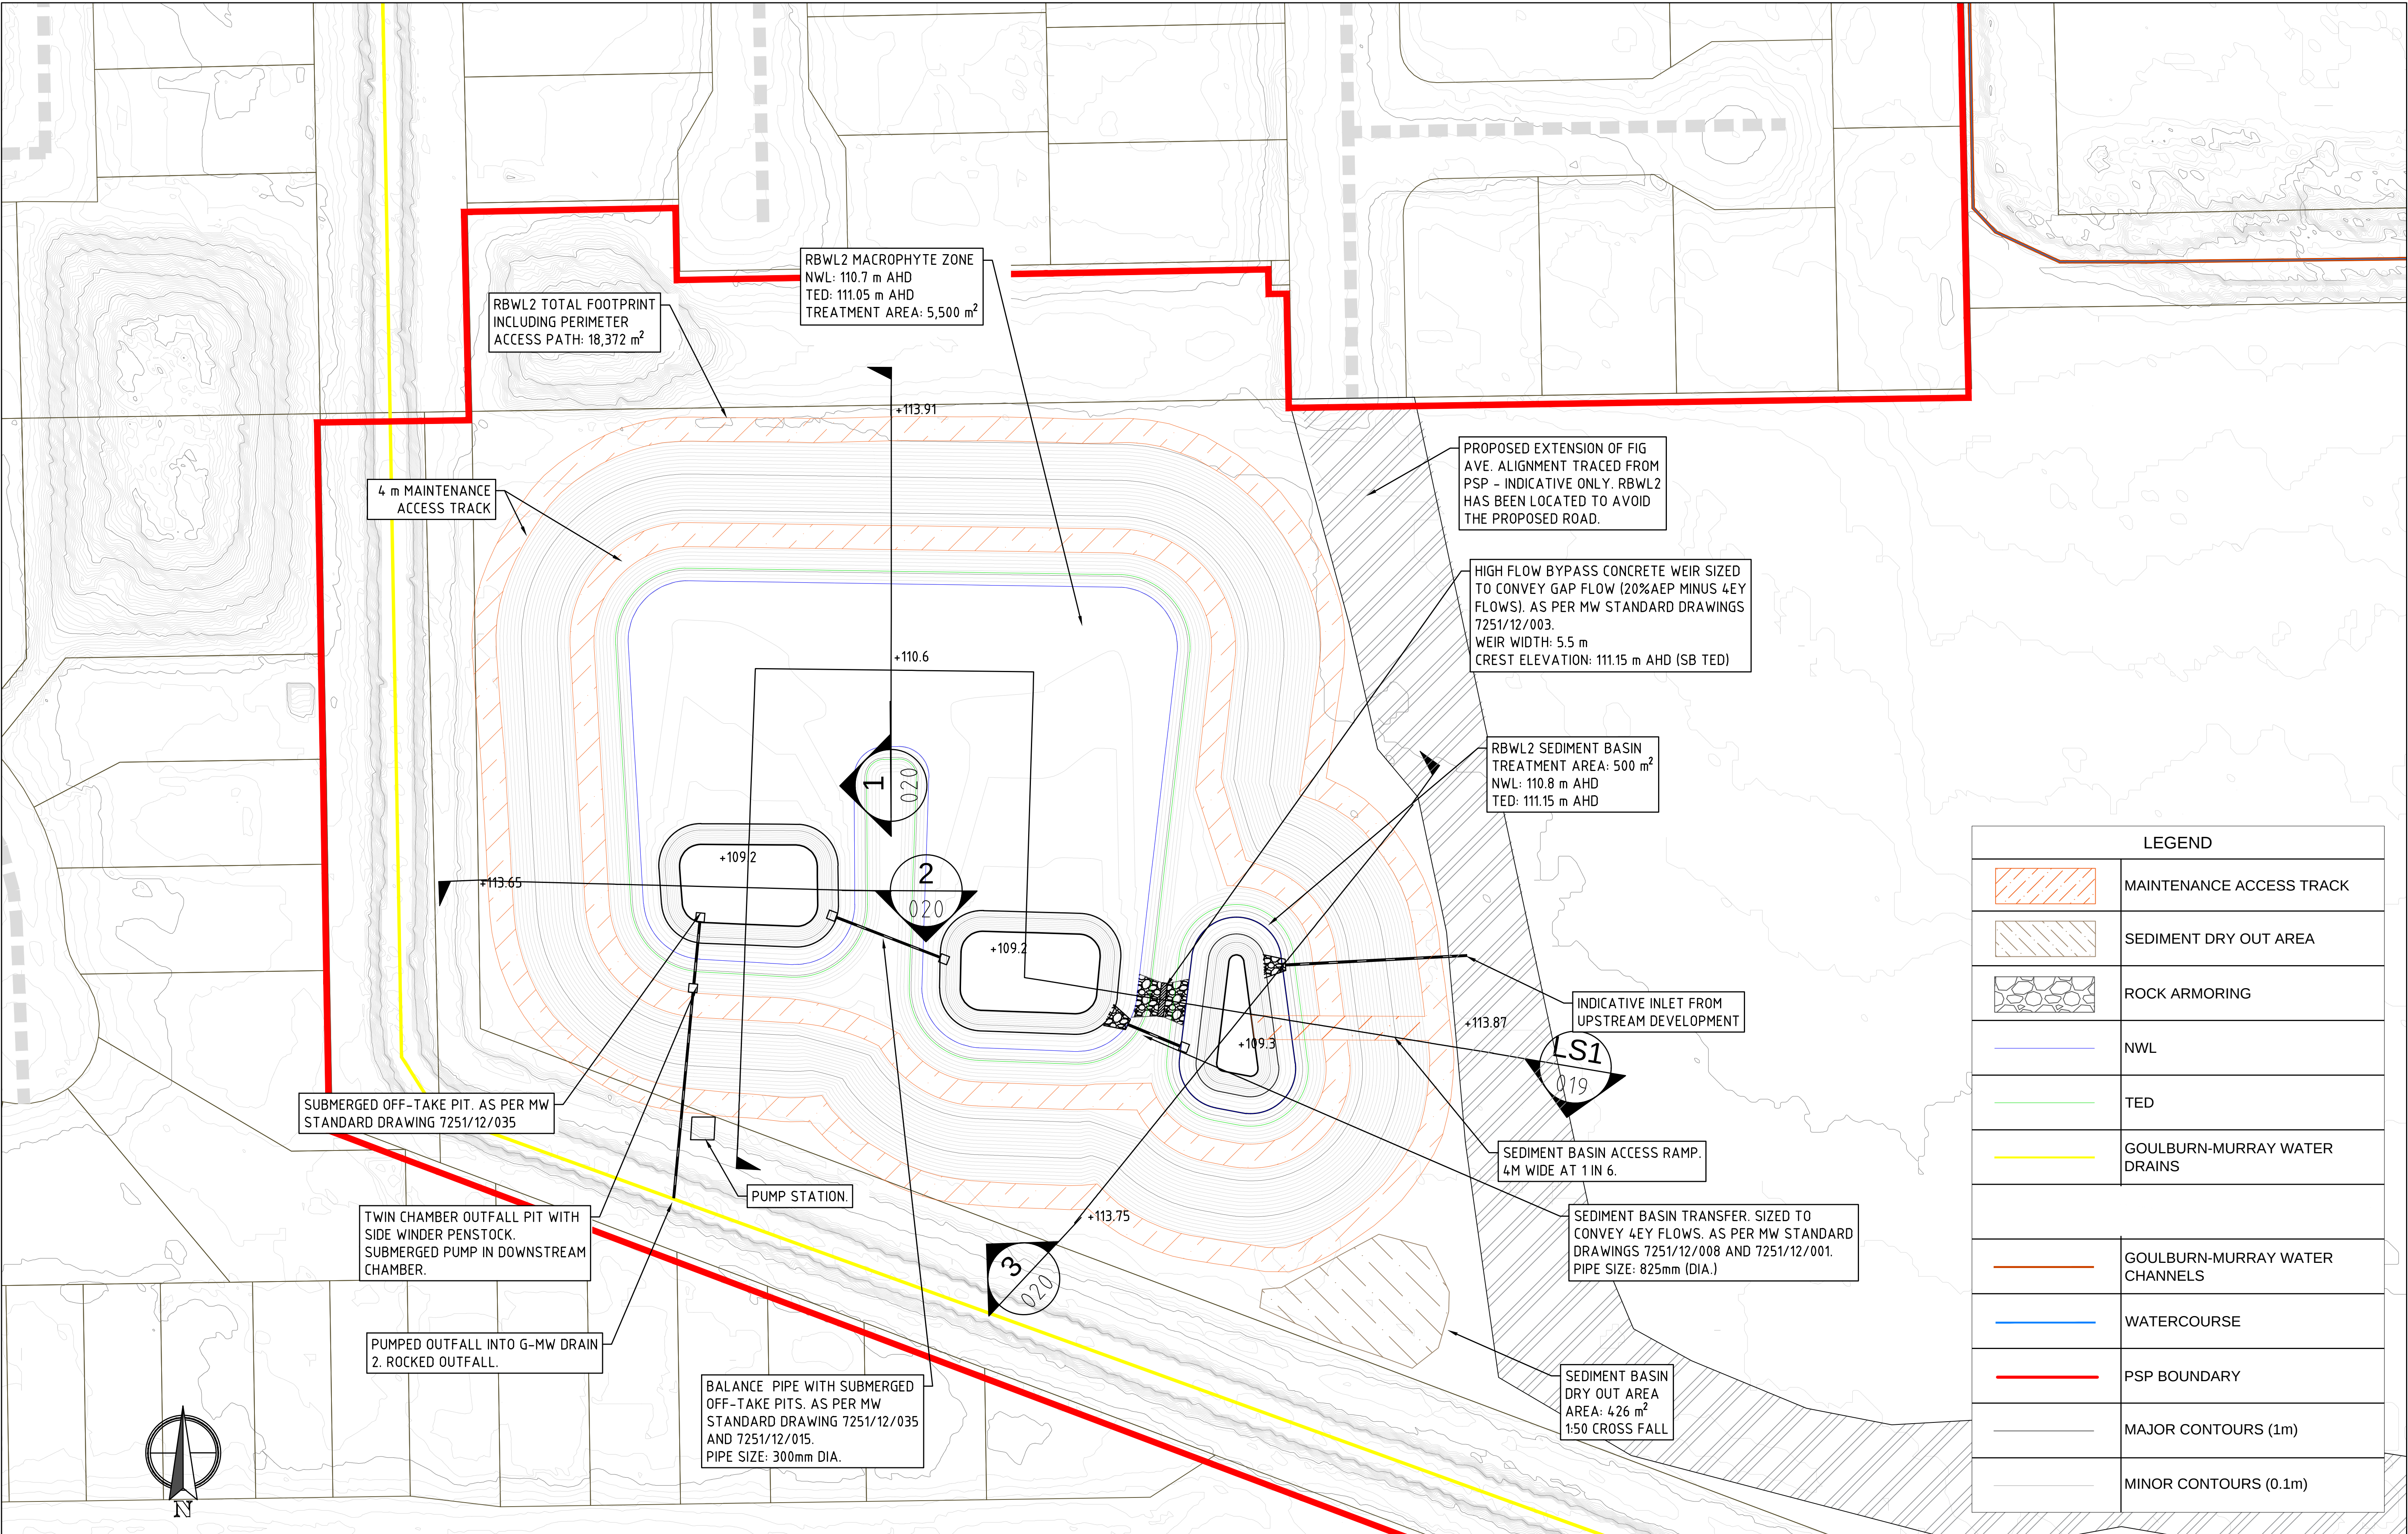

B	FINAL FUNCTIONAL DESIGN SSEPSP	JB	11.03.22
A	DRAFT FUNCTIONAL DESIGN SSEPSP	JB	07.12.21
REV	DESCRIPTION	APP'D	DATE







Alluvium Consulting Australia
Pty. Ltd.
ABN 76 151 119 792
Lvl 1, 105-115 Dover Street
Cremorne Vic 3121
T 61 3 9421 2532
www.alluvium.com.au

VICTORIAN PLANNING AUTHORITY
SHEPPARTON SOUTH EAST PRECINCT STRUCTURE PLAN
FUNCTIONAL DESIGN DRAWINGS
RBWL2 DESIGN PLAN

DESIGNED:	DRAWN:	CHECKED:	APPROVED:	PROJECT No:
AM	KP	JB	SC	0121036.1

REVISION:	SHEET No.:	ORIGINAL SIZE:	SCALE:
B	17 of 40	A1	1:500
		DATUM: m AHD (MGA 255)	0 10 20 30m

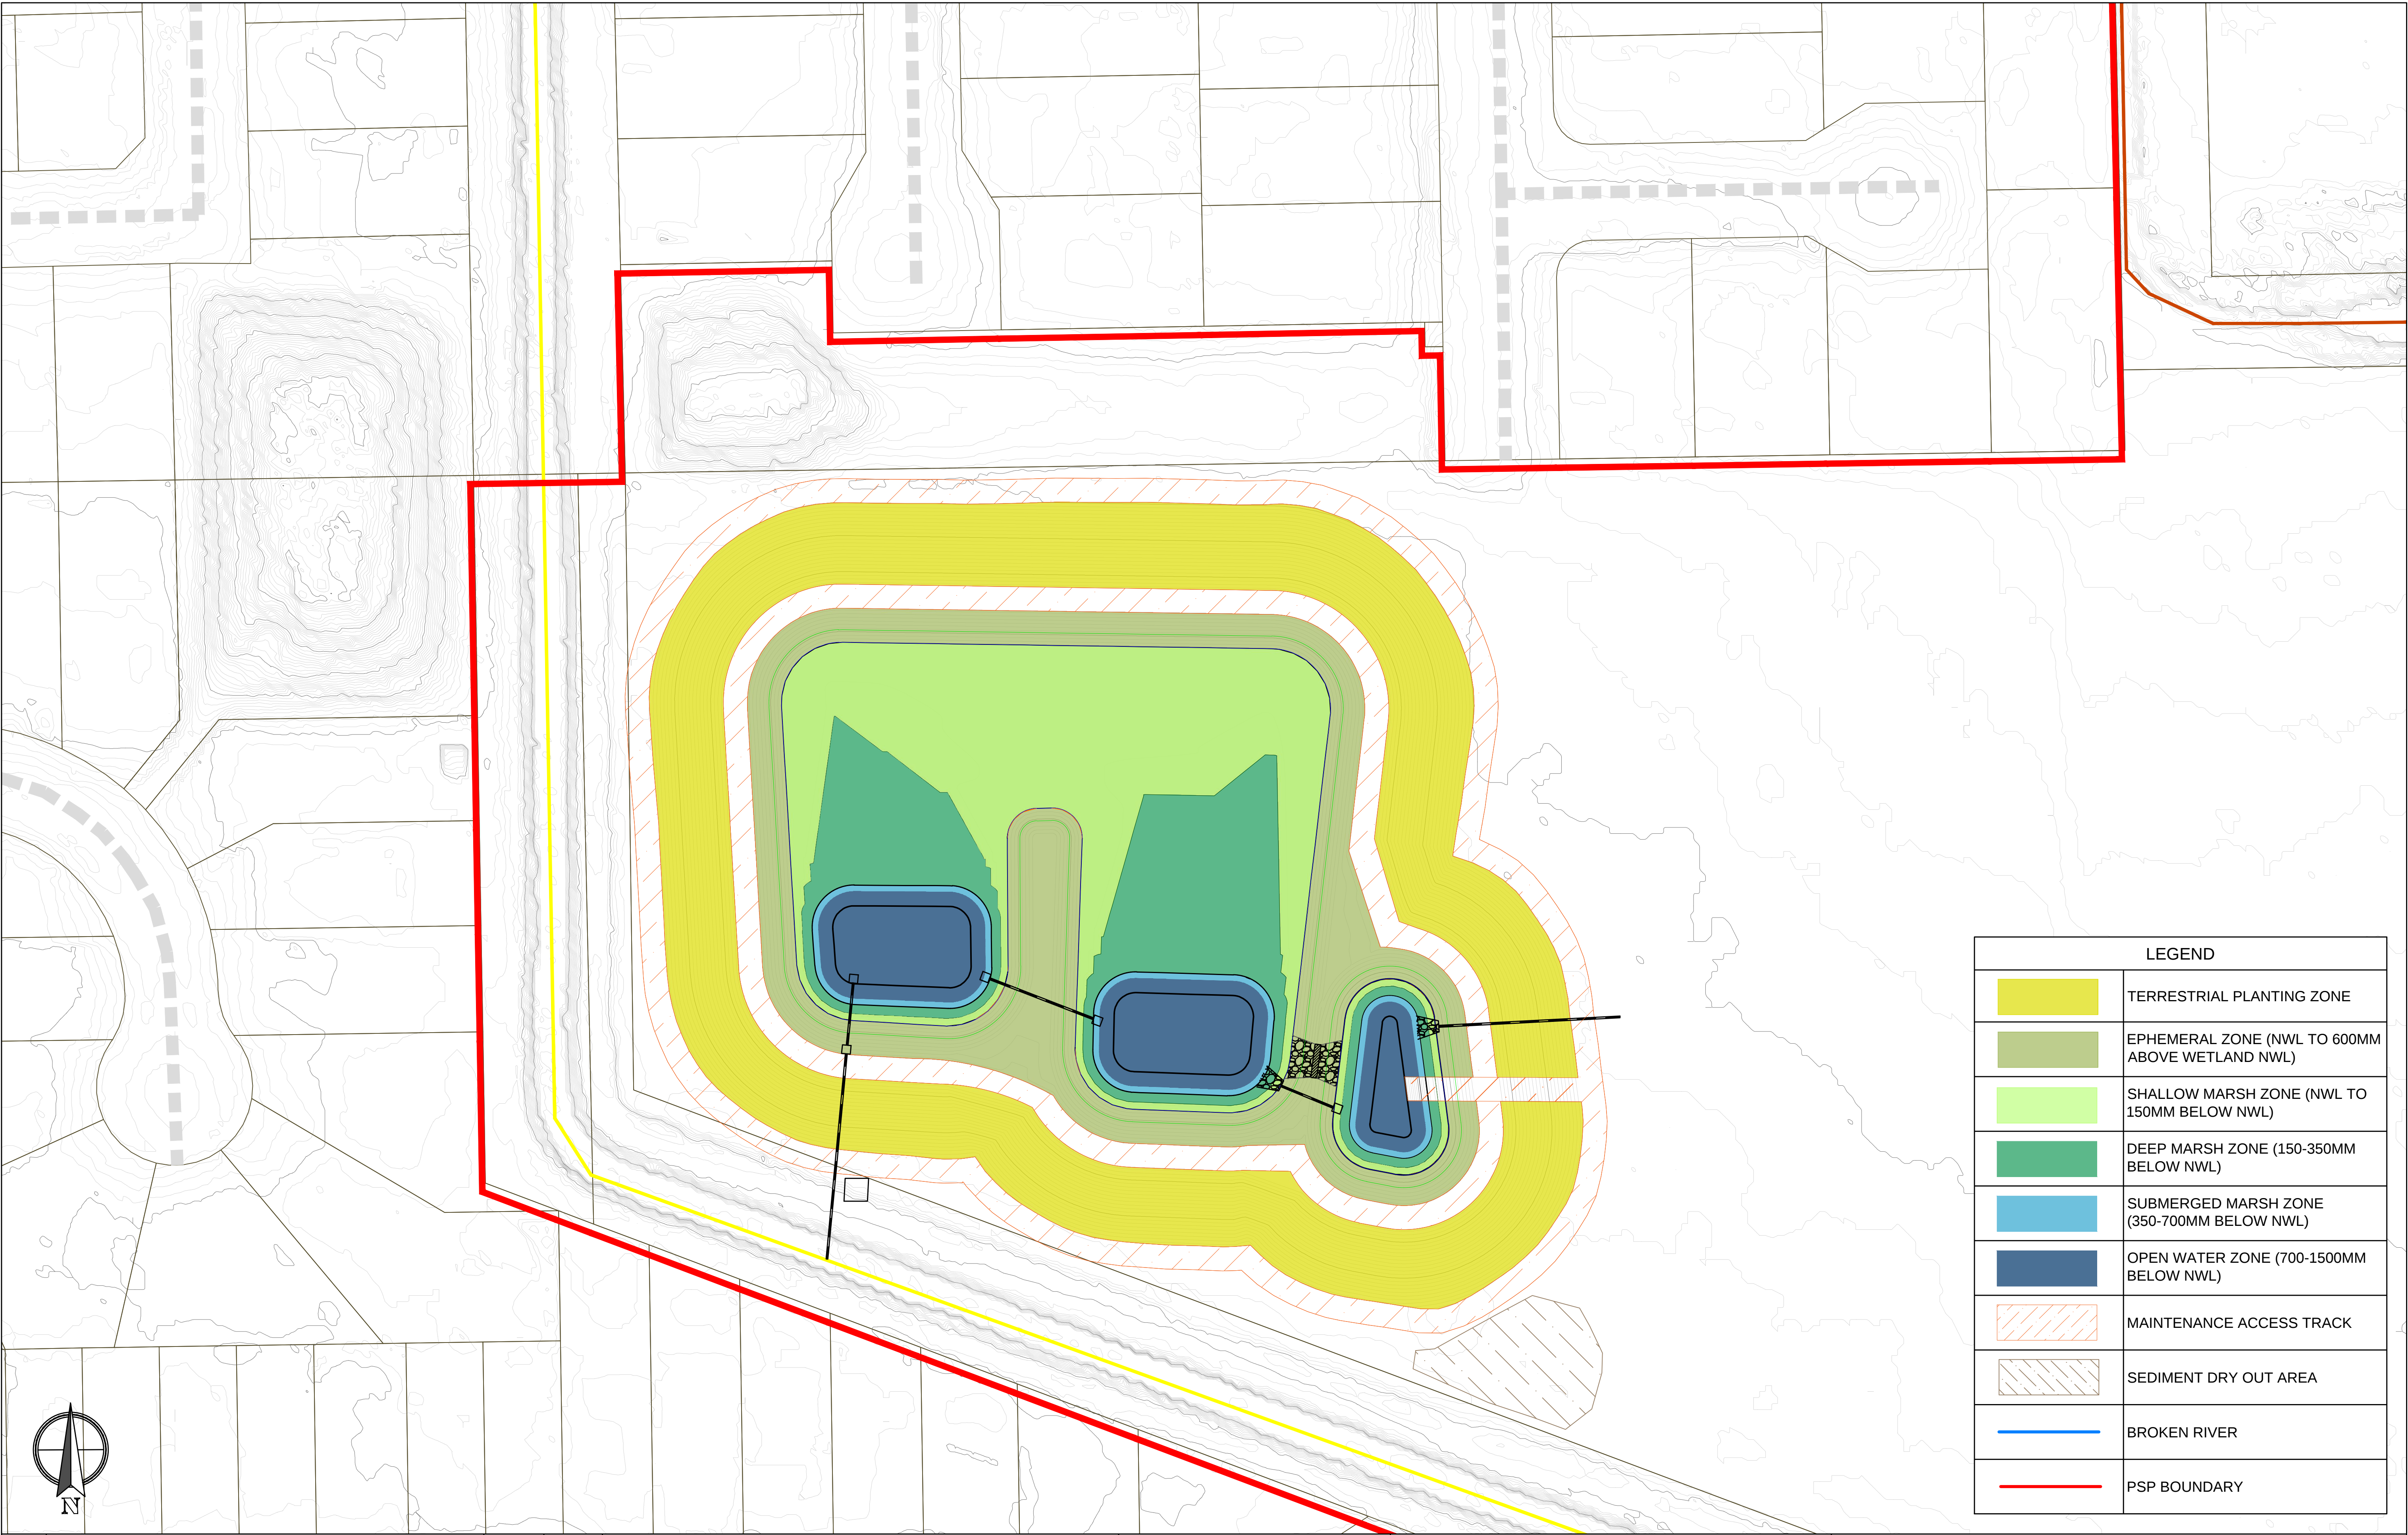

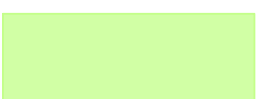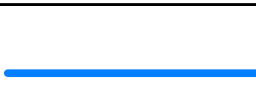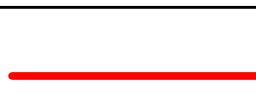LEGEND	
	TERRESTRIAL PLANTING ZONE
	EPHEMERAL ZONE (NWL TO 600MM ABOVE WETLAND NWL)
	SHALLOW MARSH ZONE (NWL TO 150MM BELOW NWL)
	DEEP MARSH ZONE (150-350MM BELOW NWL)
	SUBMERGED MARSH ZONE (350-700MM BELOW NWL)
	OPEN WATER ZONE (700-1500MM BELOW NWL)
	MAINTENANCE ACCESS TRACK
	SEDIMENT DRY OUT AREA
	BROKEN RIVER
	PSP BOUNDARY


B	FINAL FUNCTIONAL DESIGN SSEPSP	JB	11.03.22
A	DRAFT FUNCTIONAL DESIGN SSEPSP	JB	07.12.21
REV	DESCRIPTION	APP'D	DATE



Alluvium Consulting Australia
Pty. Ltd.
ABN 76 151 119 792
Lvl 1, 105-115 Dover Street
Cremorne Vic 3121
T 61 3 9421 2532
www.alluvium.com.au

VICTORIAN PLANNING AUTHORITY
SHEPPARTON SOUTH EAST PRECINCT STRUCTURE PLAN
FUNCTIONAL DESIGN DRAWINGS
RBWL2 PLANTING ZONES

DESIGNED:	DRAWN:	CHECKED:	APPROVED:	PROJECT No:
AM	KP	JB	SC	0121036.1

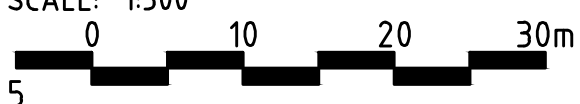
REVISION:	SHEET No.:	ORIGINAL SIZE:	SCALE:
B	18 of 40	A1	1:500
		DATUM: m AHD (MGA z55)	



A diagram showing a stepped profile with horizontal segments of 5m each, labeled 0, 10, 20, 30m.

A diagram showing a stepped profile with horizontal segments of 1m each. The segments are labeled 0, 2, 4, 6m.


[illegible]

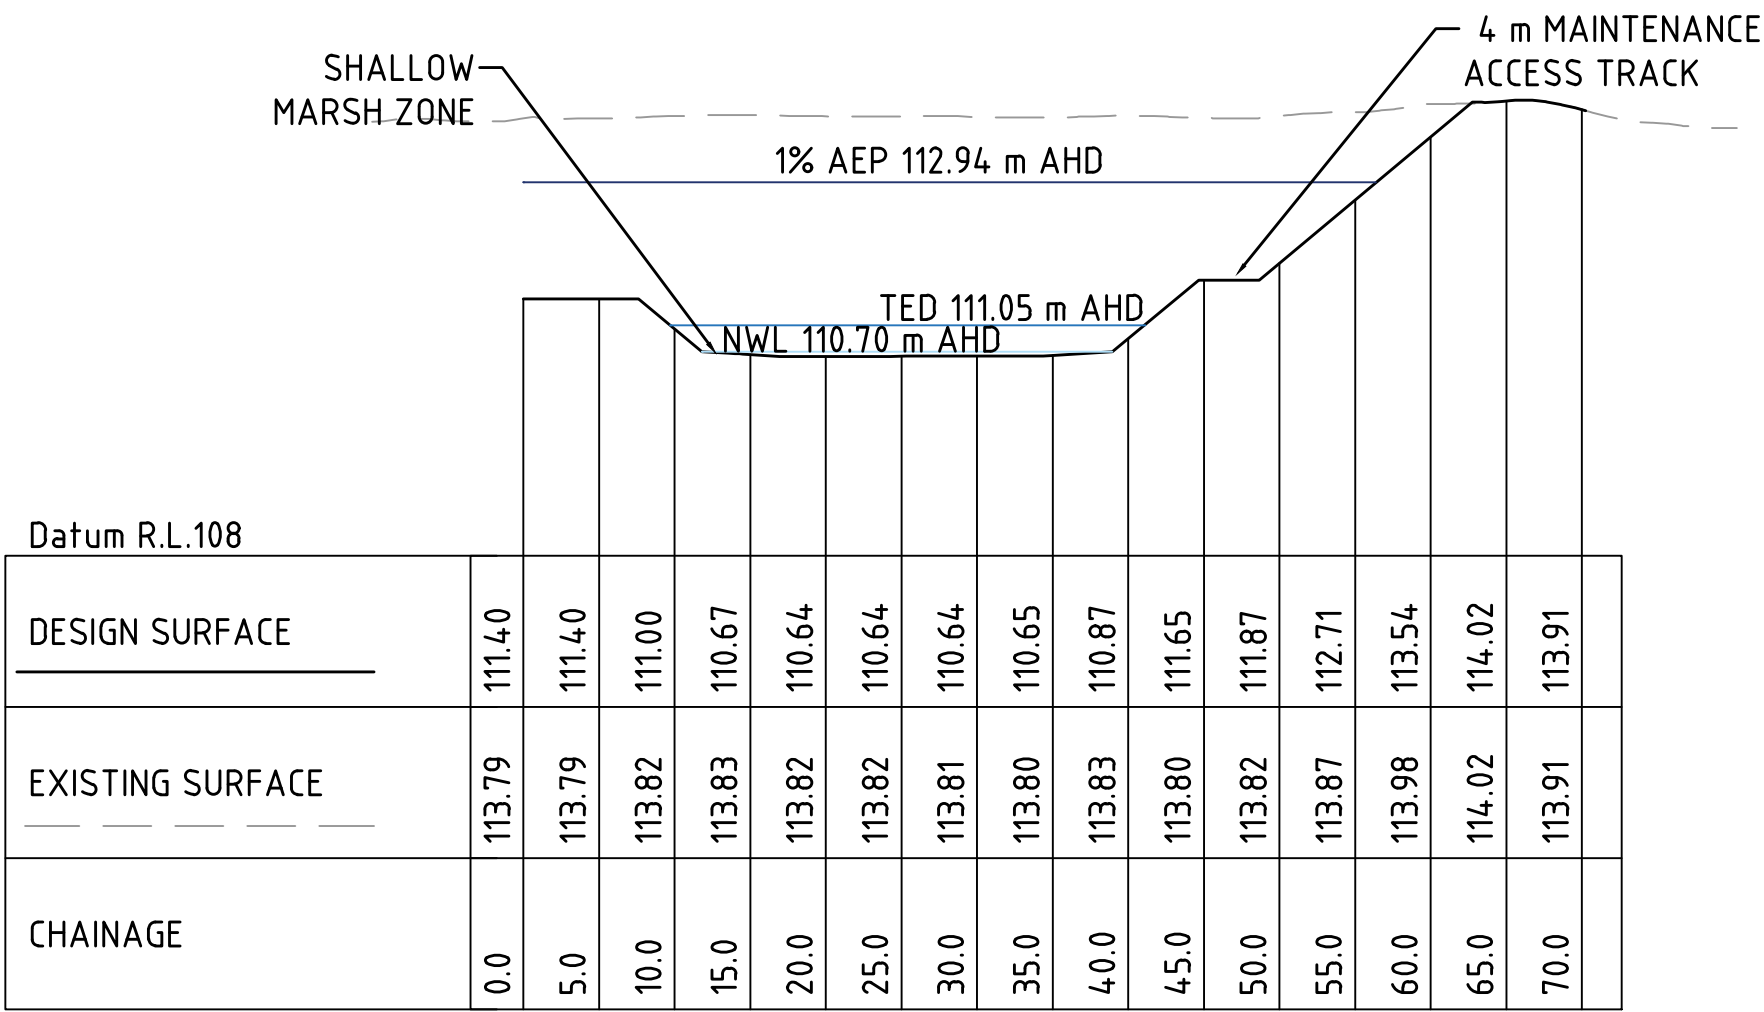

RBWL2 SHALLOW MARSH CROSS SECTION

1:500 (H)
1:100 (V)


1
017

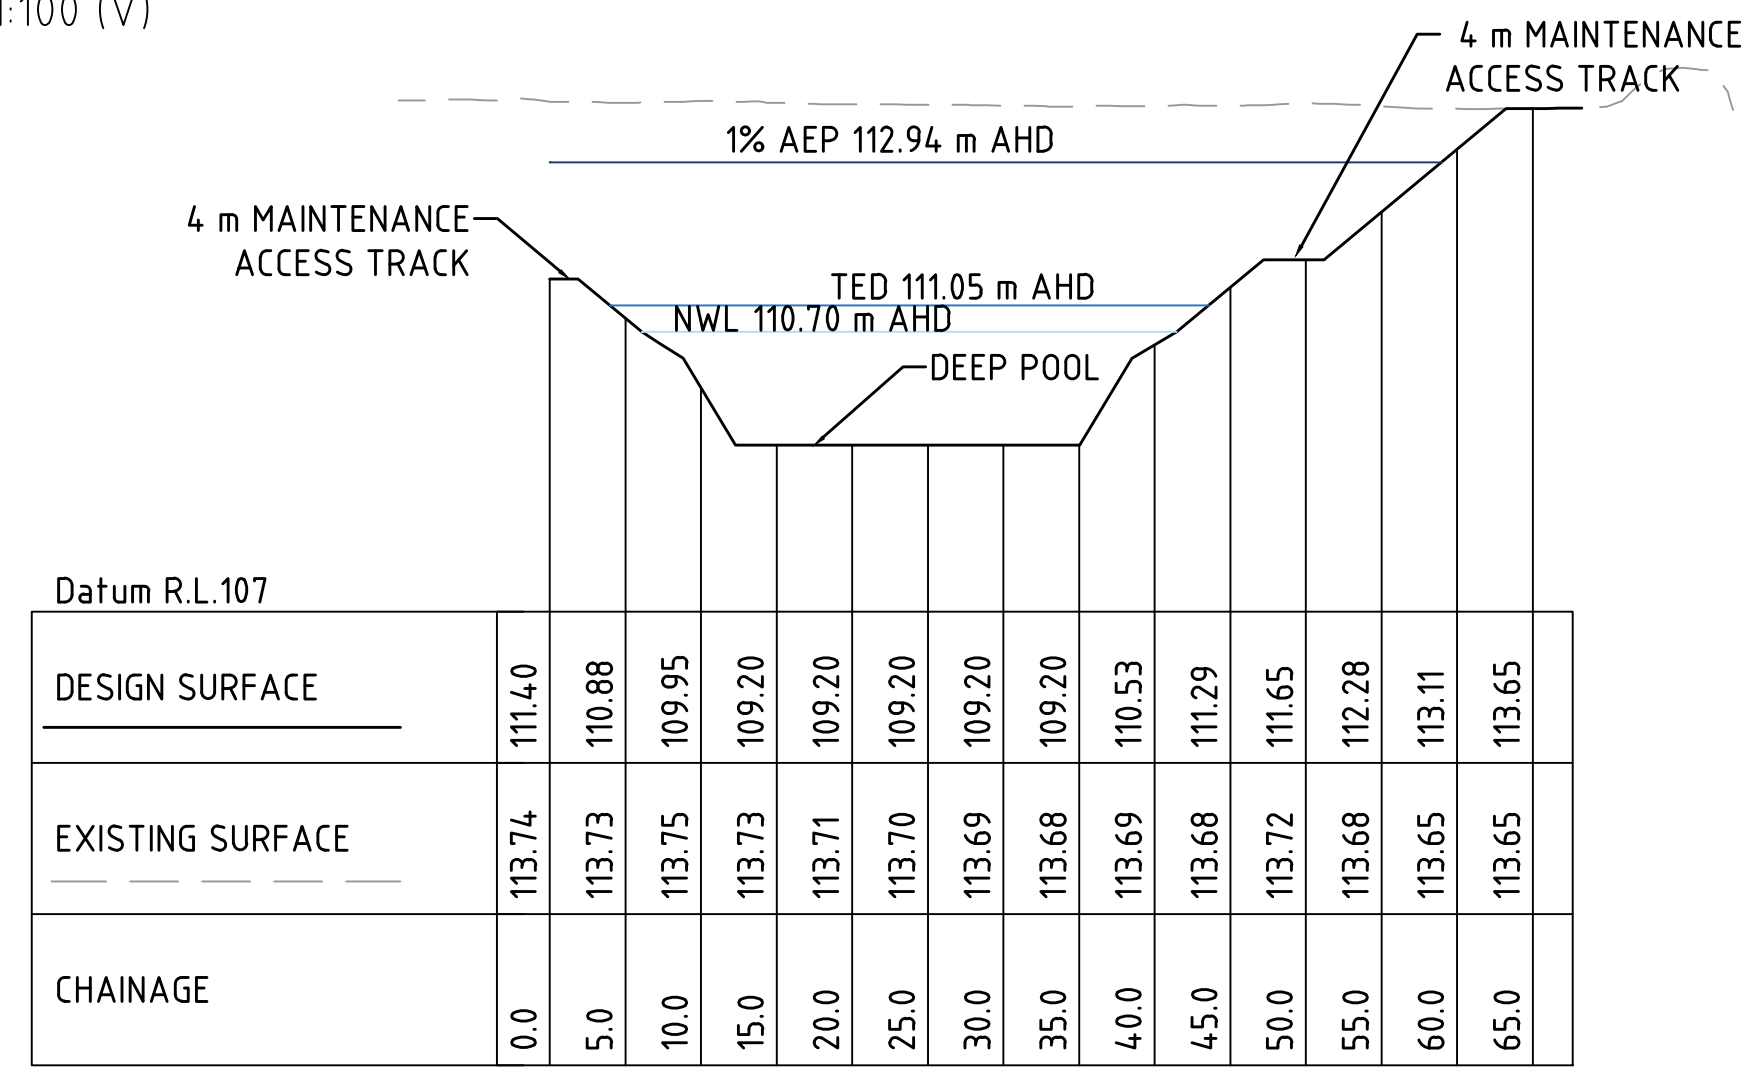

RBWL2 DEEP POOL CROSS SECTION

1:500 (H)
1:100 (V)

2
017

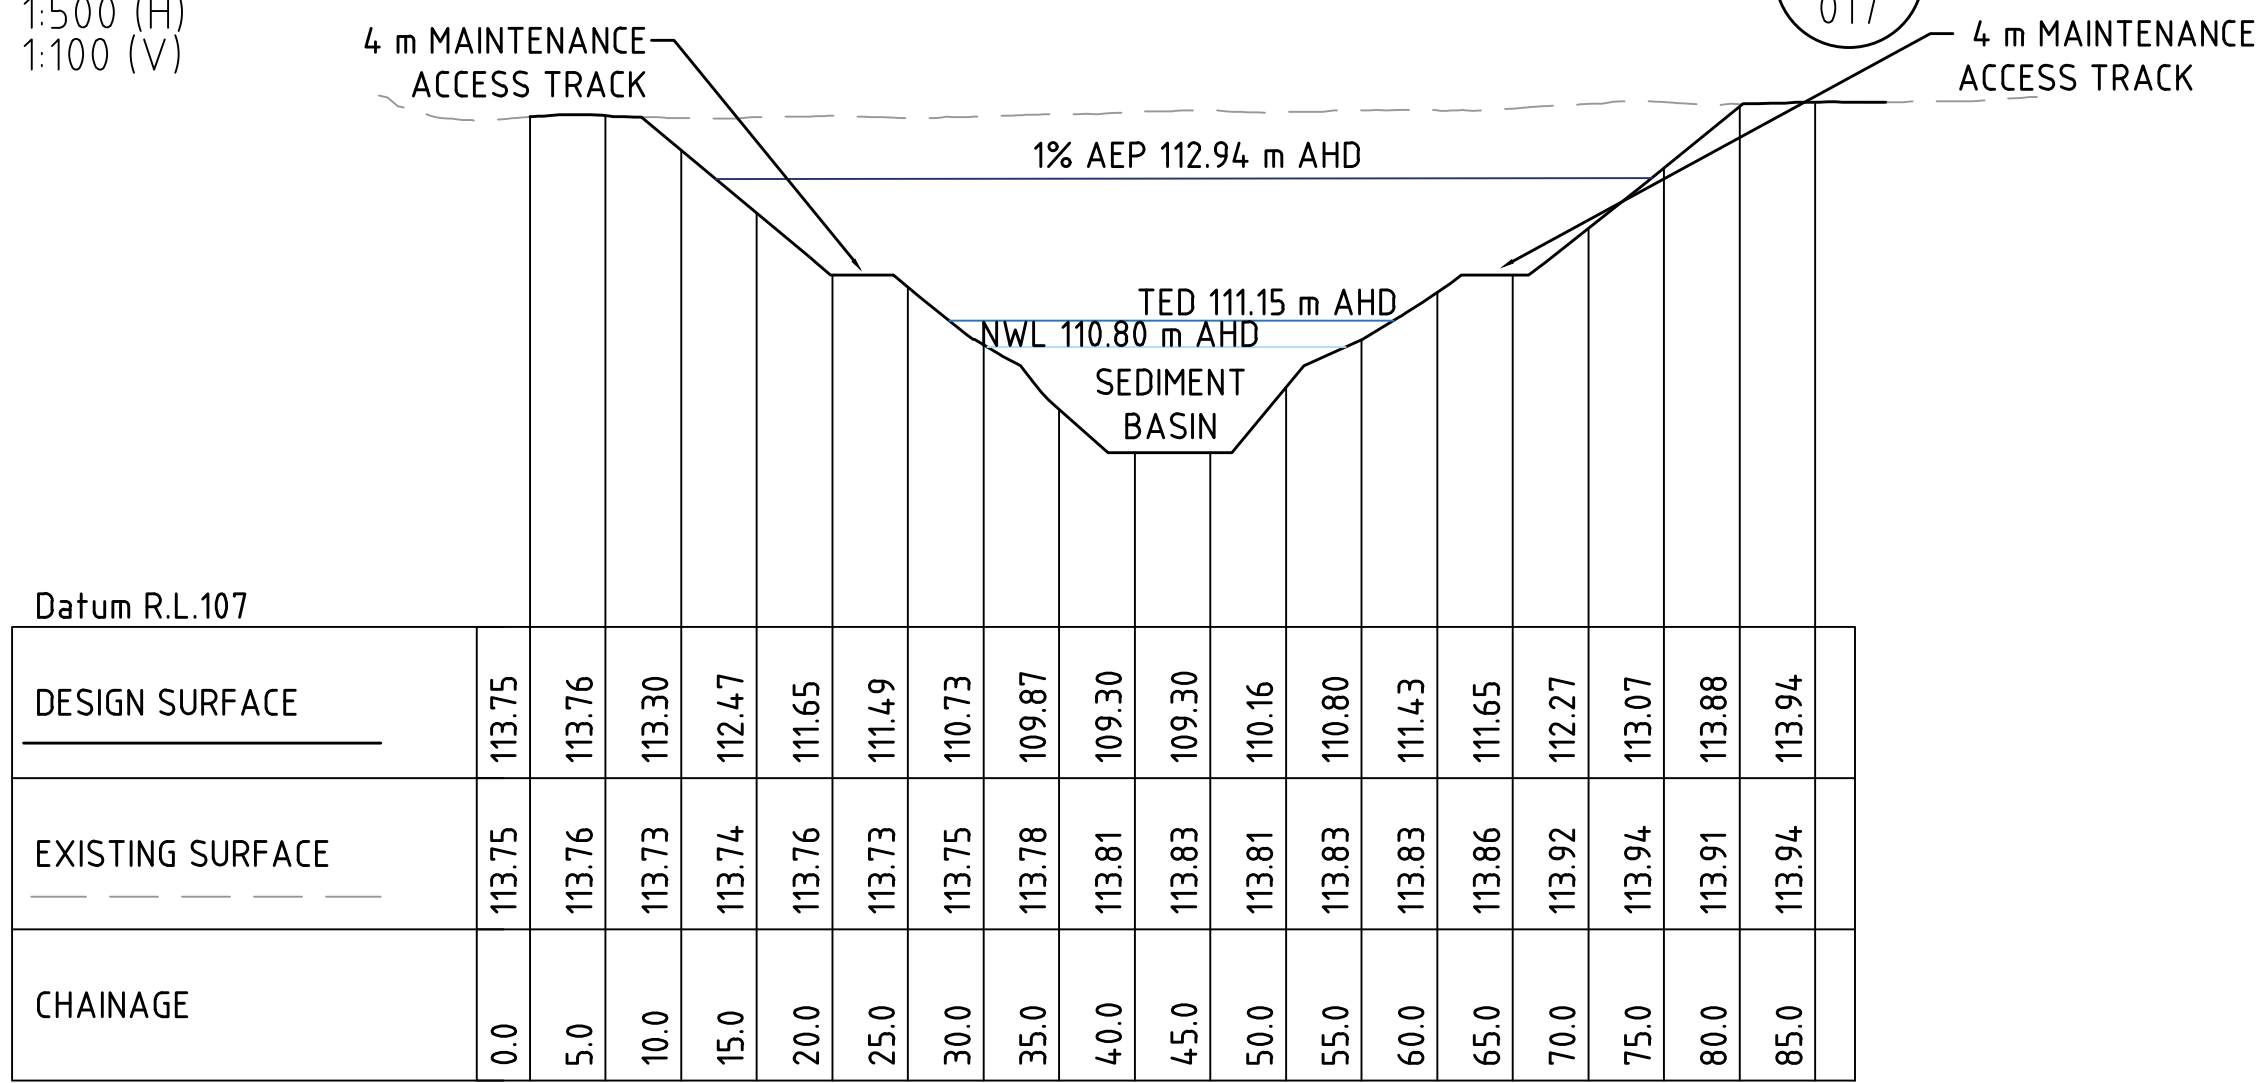


RBWL2 SB CROSS SECTION

1:500 (H)
1:100 (V)

3
017

HORIZONTAL SCALE 1:500 @A1

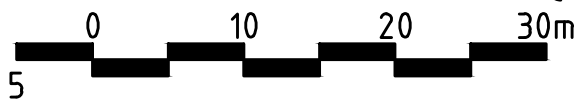

VERTICAL SCALE 1:100 @A1



B	FINAL FUNCTIONAL DESIGN SSEPSP	JB	11.03.22
A	DRAFT FUNCTIONAL DESIGN SSEPSP	JB	07.12.21
REV	DESCRIPTION	APP'D	DATE




Alluvium Consulting Australia
Pty. Ltd.
ABN 76 151 119 792
Lvl 1, 105-115 Dover Street
Cremorne Vic 3121
T 61 3 9421 2532
www.alluvium.com.au

VICTORIAN PLANNING AUTHORITY
SHEPPARTON SOUTH EAST PRECINCT STRUCTURE PLAN
FUNCTIONAL DESIGN DRAWINGS
RBWL2 CROSS SECTIONS

DESIGNED: AM	DRAWN: KP	CHECKED: JB	APPROVED: SC	PROJECT No: 0121036.1
-----------------	--------------	----------------	-----------------	--------------------------

REVISION: B	SHEET No.: 20 of 40	ORIGINAL SIZE: A1 DATUM: m AHD (MGA z55)	SCALE: SEE ABOVE
----------------	------------------------	---	------------------

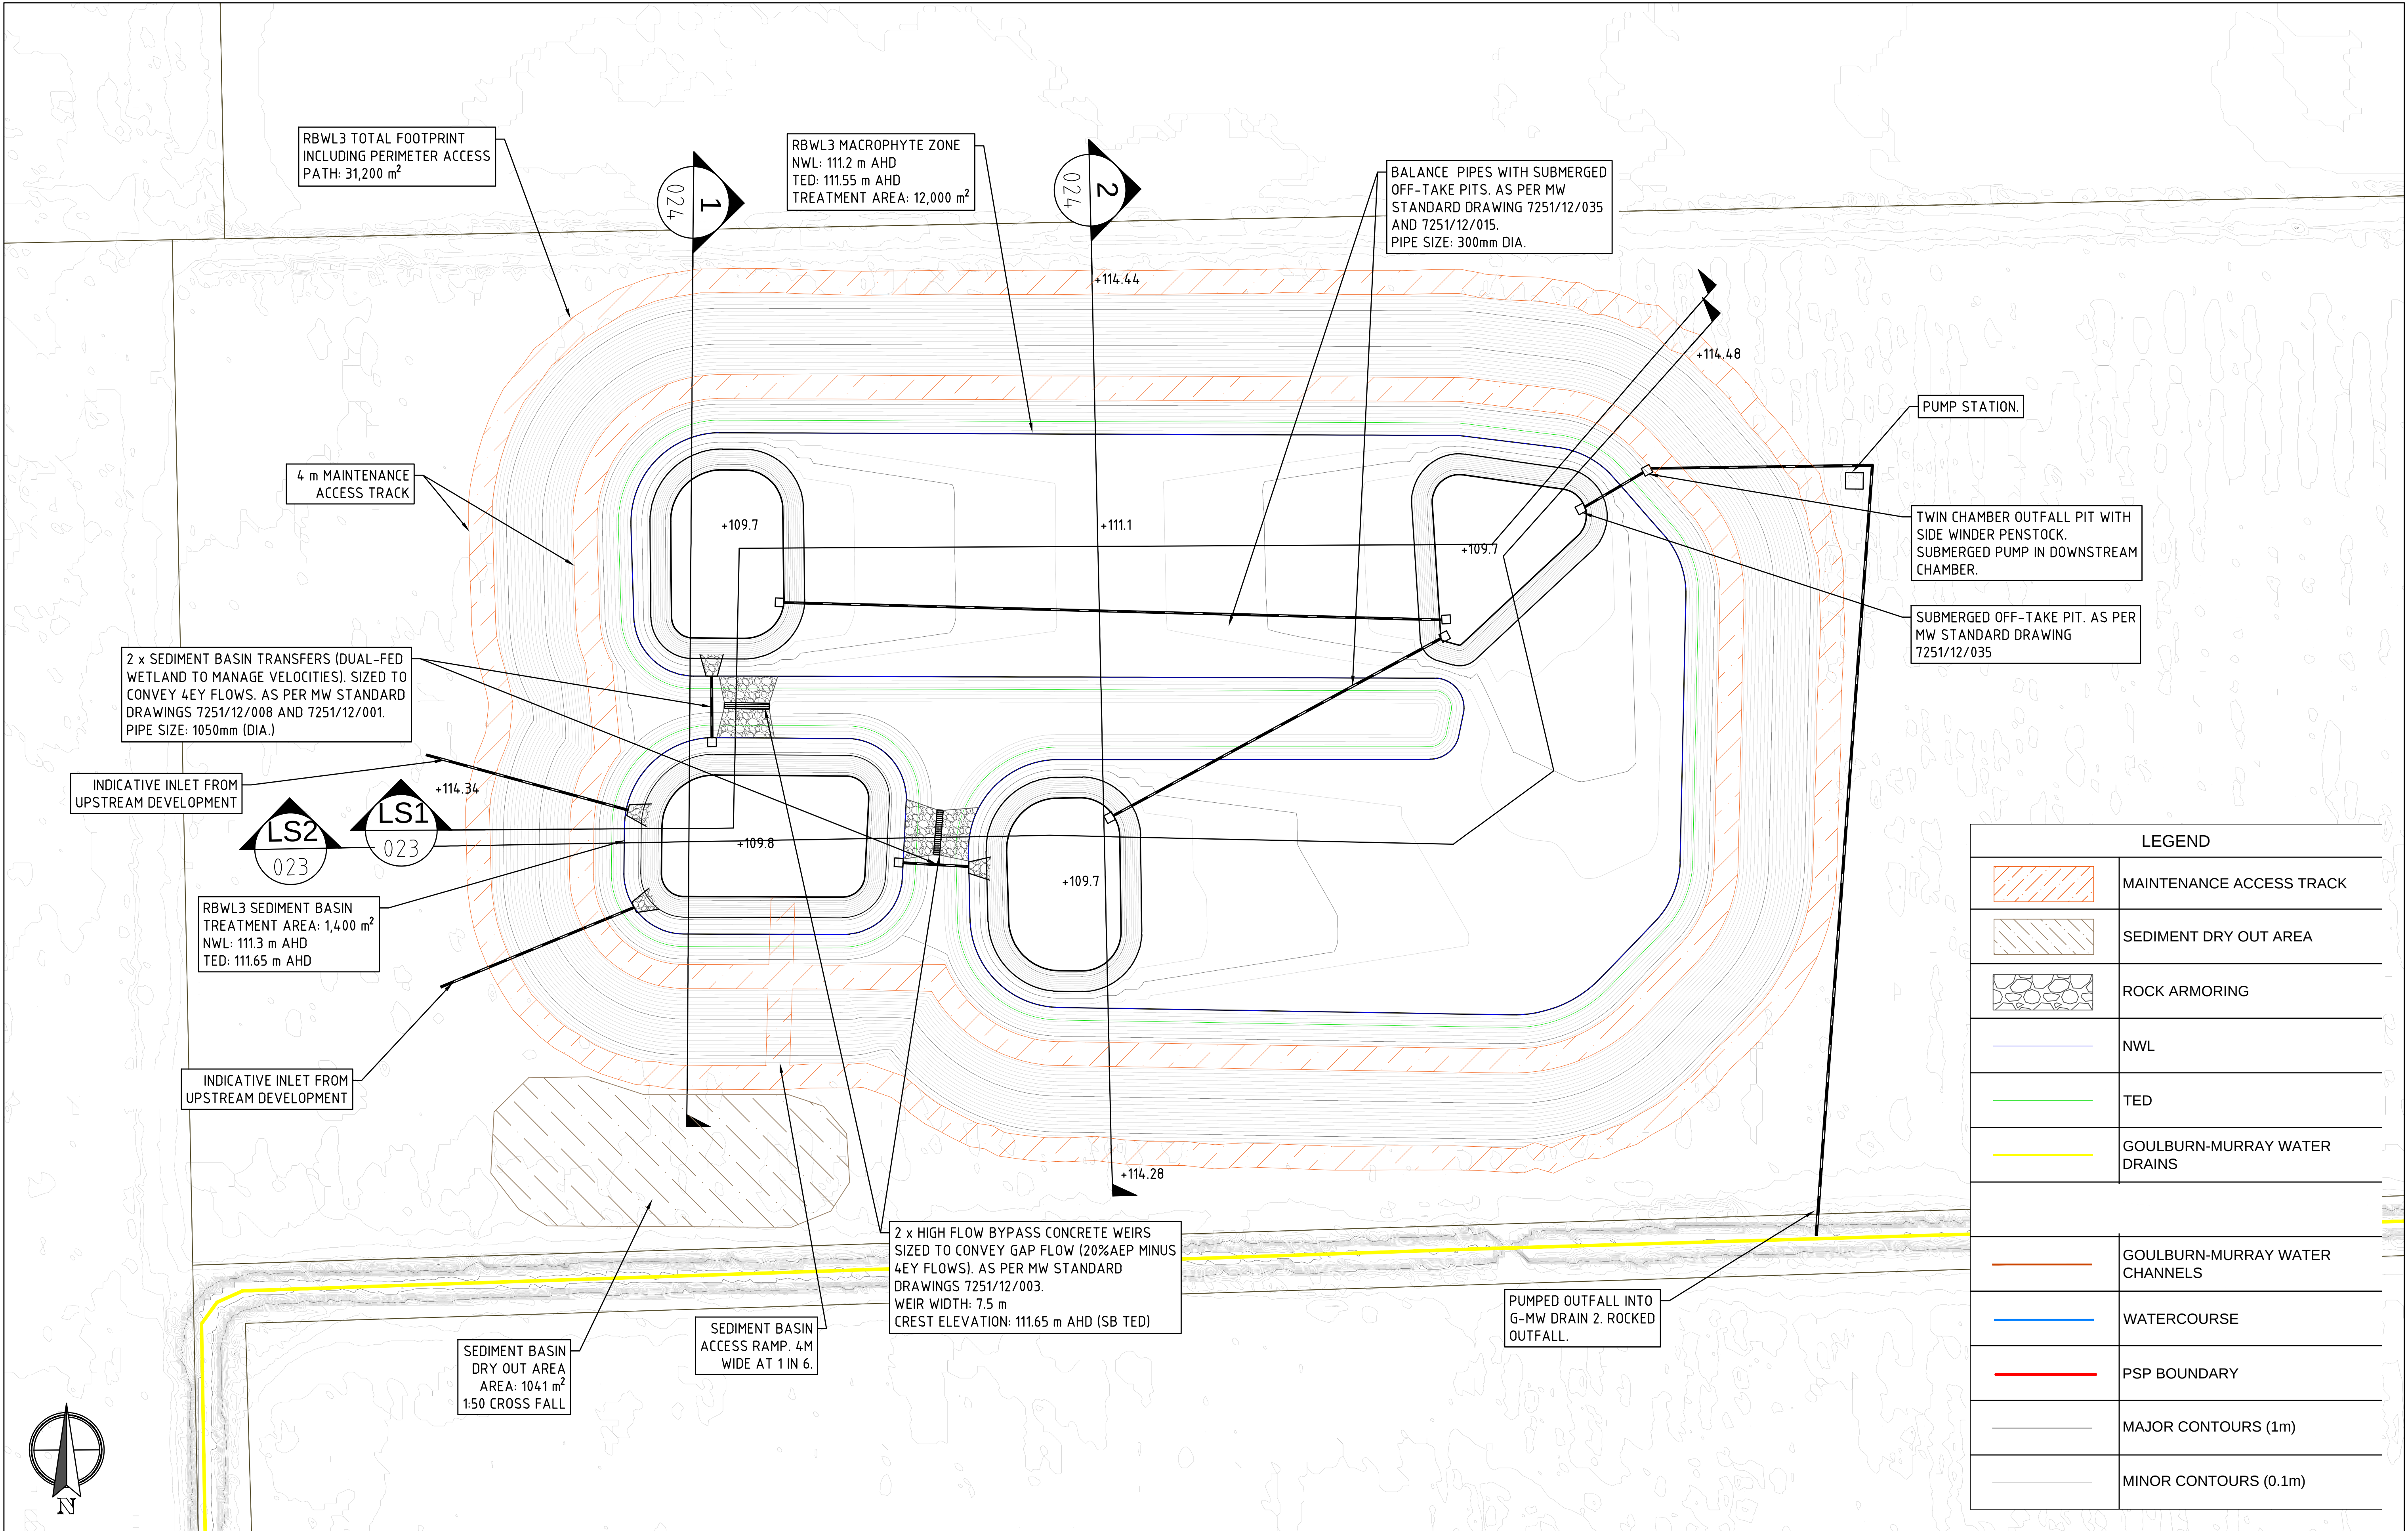

B	FINAL FUNCTIONAL DESIGN SSEPSP	JB	11.03.22
A	DRAFT FUNCTIONAL DESIGN SSEPSP	JB	07.12.21
REV	DESCRIPTION	APP'D	DATE




Alluvium Consulting Australia
Pty. Ltd.
ABN 76 151 119 792
Lvl 1, 105-115 Dover Street
Cremorne Vic 3121
T 61 3 9421 2532
www.alluvium.com.au

VICTORIAN PLANNING AUTHORITY
SHEPPARTON SOUTH EAST PRECINCT STRUCTURE PLAN
FUNCTIONAL DESIGN DRAWINGS
RBWL3 DESIGN PLAN

DESIGNED:	DRAWN:	CHECKED:	APPROVED:	PROJECT No:
AM	KP	JB	SC	0121036.1

REVISION:	SHEET No.:	ORIGINAL SIZE:	SCALE:
B	21 of 40	A1	1:1500
		DATUM: m AHD (MGA z55)	0 10 20 30m

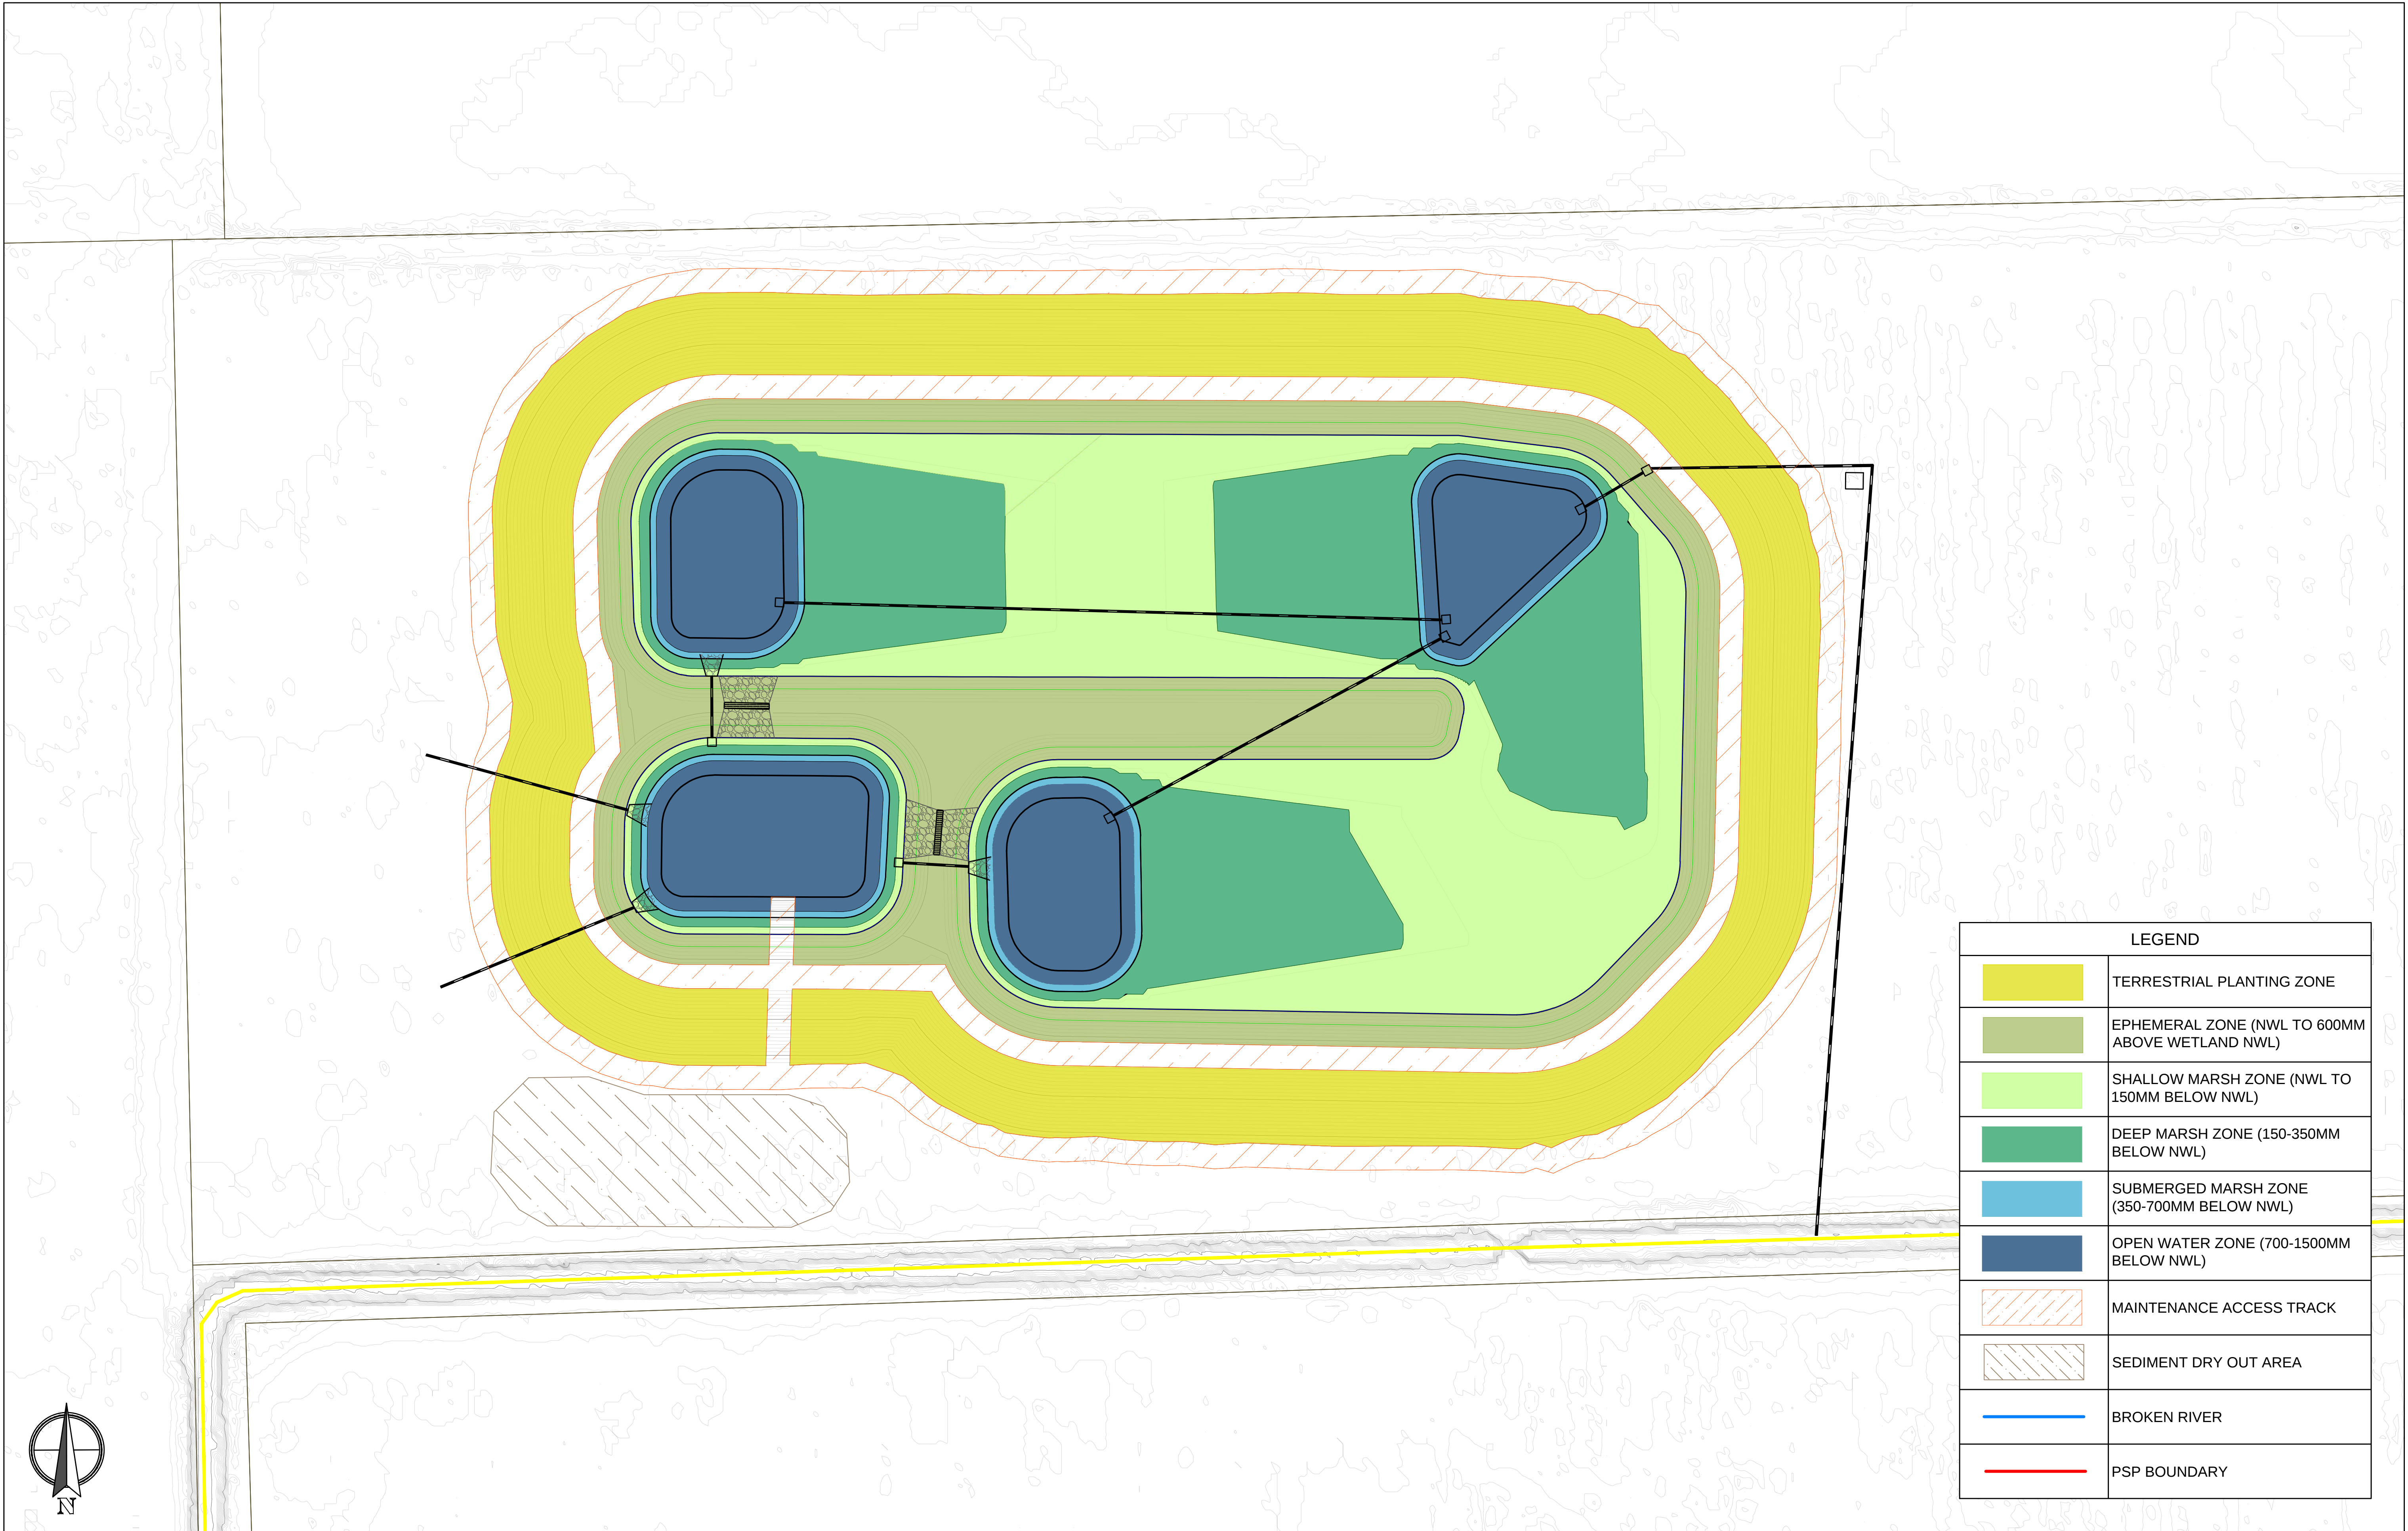

LEGEND	
	TERRESTRIAL PLANTING ZONE
	EPHEMERAL ZONE (NWL TO 600MM ABOVE WETLAND NWL)
	SHALLOW MARSH ZONE (NWL TO 150MM BELOW NWL)
	DEEP MARSH ZONE (150-350MM BELOW NWL)
	SUBMERGED MARSH ZONE (350-700MM BELOW NWL)
	OPEN WATER ZONE (700-1500MM BELOW NWL)
	MAINTENANCE ACCESS TRACK
	SEDIMENT DRY OUT AREA
	BROKEN RIVER
	PSP BOUNDARY

B	FINAL FUNCTIONAL DESIGN SSEPSP	JB	11.03.22
A	DRAFT FUNCTIONAL DESIGN SSEPSP	JB	07.12.21
REV	DESCRIPTION	APP'D	DATE



Alluvium Consulting Australia
Pty. Ltd.
ABN 76 151 119 792
Lvl 1, 105-115 Dover Street
Cremorne Vic 3121
T 61 3 9421 2532
www.alluvium.com.au

VICTORIAN PLANNING AUTHORITY
SHEPPARTON SOUTH EAST PRECINCT STRUCTURE PLAN
FUNCTIONAL DESIGN DRAWINGS
RBWL3 PLANTING ZONES

DESIGNED:	DRAWN:	CHECKED:	APPROVED:	PROJECT No:
AM	KP	JB	SC	0121036.1

REVISION:	SHEET No.:	ORIGINAL SIZE:	SCALE:
B	22 of 40	A1	1:1500
		DATUM:	5 0 10 20 30m
		m AHD (MGA 255)	



Diagram of a 30m race track with 5 lanes. Lane 1 is 0m, Lane 2 is 5m, Lane 3 is 10m, Lane 4 is 15m, Lane 5 is 20m, and Lane 6 is 25m. The total length is 30m.


[illegible]



1
021



2
021

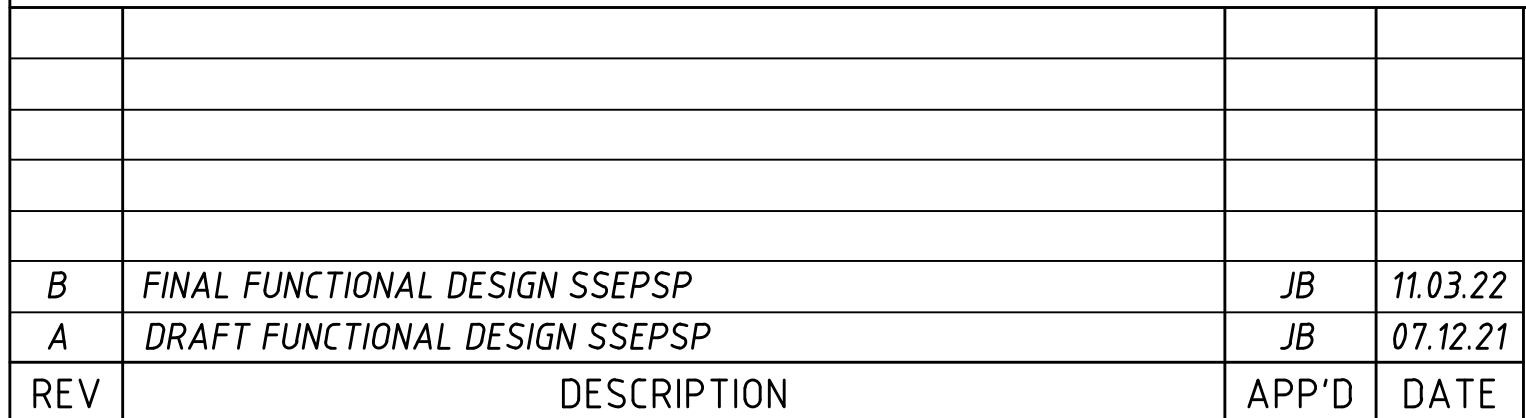

DESIGNED: AM	DRAWN: KP	CHECKED: JB	APPROVED: SC	PROJECT No: 0121036.1
-----------------	--------------	----------------	-----------------	--------------------------

REVISION: B	SHEET No.: 24 of 40	ORIGINAL SIZE: A1	SCALE: SEE ABOVE
		DATUM: m AHD (MGA z55)	