


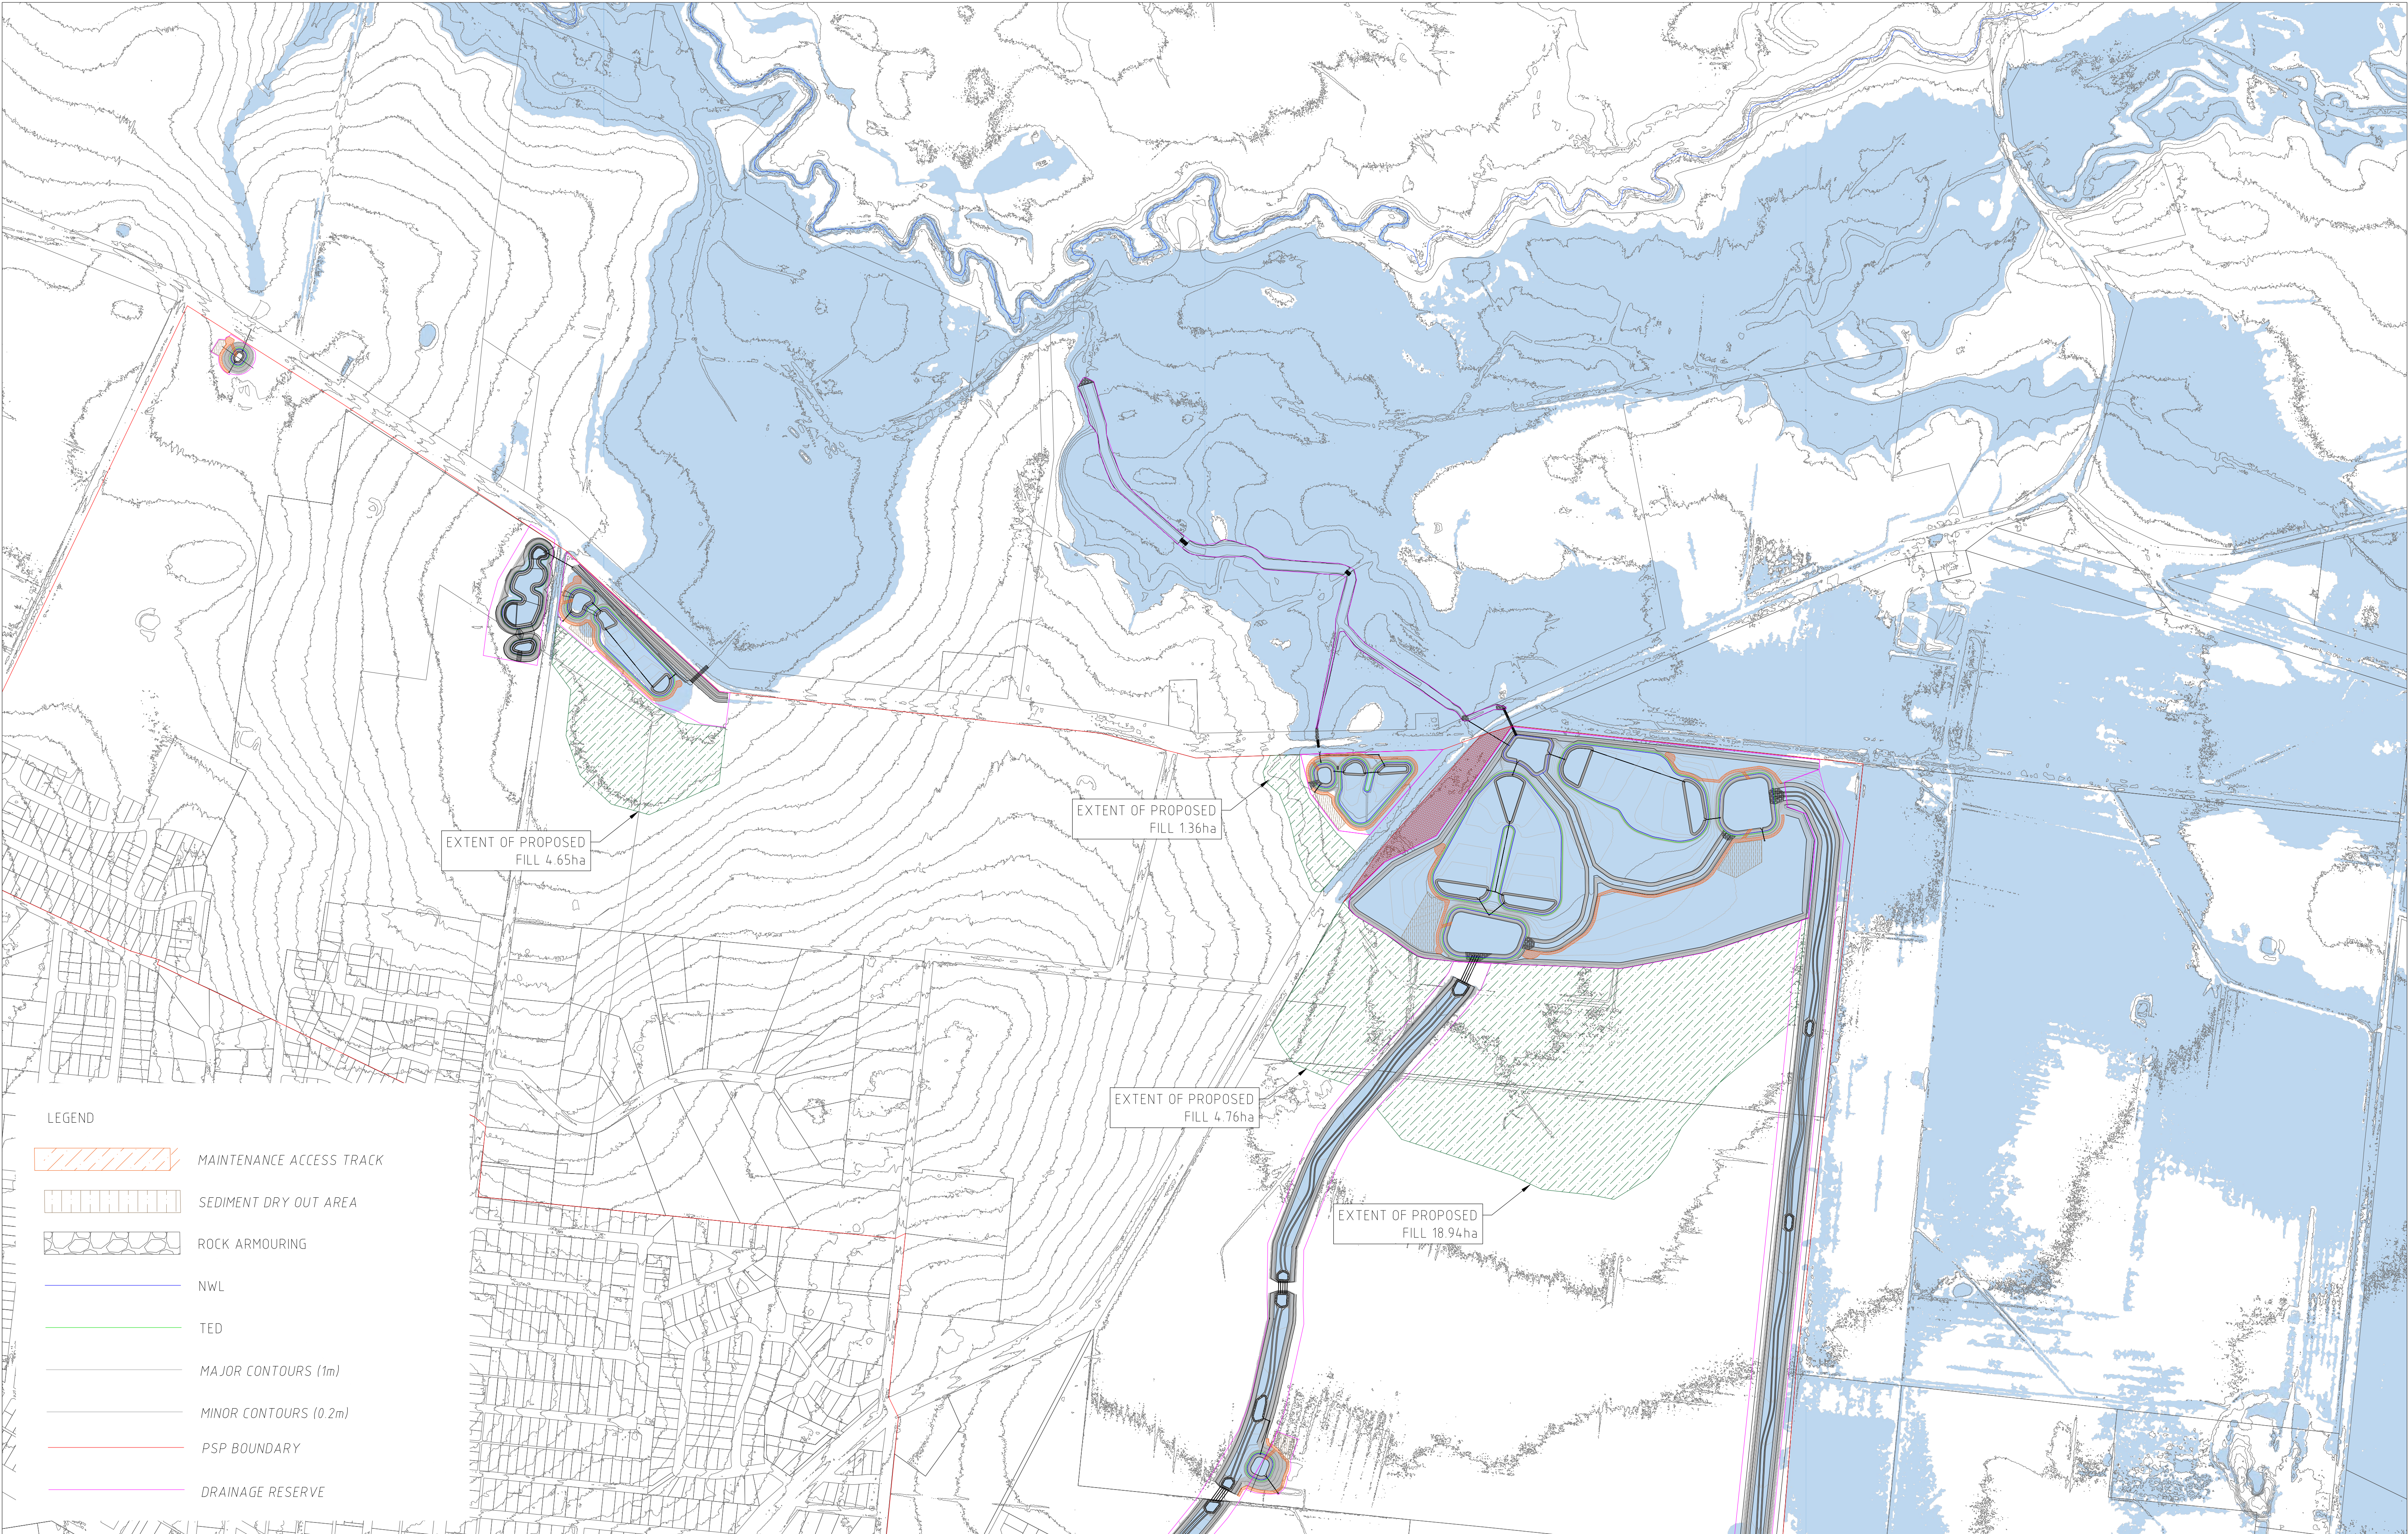

REV	DESCRIPTION	APP'D	DATE
E	REVISED ISSUE - POST PANEL SAC RECOMMENDATIONS	DB	29.08.23
D	REVISED ISSUE	CC	22.04.22
C	REVISED ISSUE	CC	06.04.22
B	REVISED ISSUE	CC	05.11.21
A	PRELIMINARY ISSUE	CC	15.10.21



Alluvium Consulting Australia
Pty. Ltd.
ABN 76 151 119 792
Lvl 1, 105-115 Dover Street
Cremorne Vic 3121
T 61 3 9421 2532
www.alluvium.com.au

DESIGNED: D.BRAND	DRAWN: D.BRAND	CHECKED: C.CARVALHO	APPROVED: S.CLEVEN	PROJECT No: 0121128
----------------------	-------------------	------------------------	-----------------------	------------------------

VICTORIAN PLANNING AUTHORITY
WONTHAGGI NORTH EAST PSP
FUNCTIONAL DESIGN DRAWINGS
GENERAL FILL PLAN

REVISION: E	SHEET No.: 55 of 55	ORIGINAL SIZE: A1 DATUM: m AHD (MGA z55)	SCALE: 1:2000
----------------	------------------------	---	---------------