


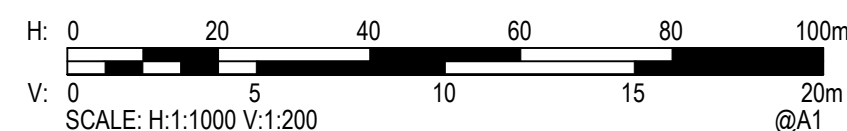


NOTES:

1. CONCEPT 3D DESIGN TO IDENTIFY SUITABLE ROAD GEOMETRY AND EARTHWORKS REQUIREMENTS ONLY.
2. DETAILED DESIGN WORK HAS NOT BEEN UNDERTAKEN.
3. ALL EXISTING SERVICES SHOWN ARE BASED ON DIAL-BEFORE-YOU-DIG ENQUIRY DATA AND ARE INDICATIVE ONLY.



Status FOR CONCEPT APPROVAL NOT TO BE USED FOR CONSTRUCTION PURPOSES			
SHEET No. 19 of 62	DATUM MGA/AHD	Scale AS SHOWN	Size A1
Drawing Number 304200666-0301			Revision P3

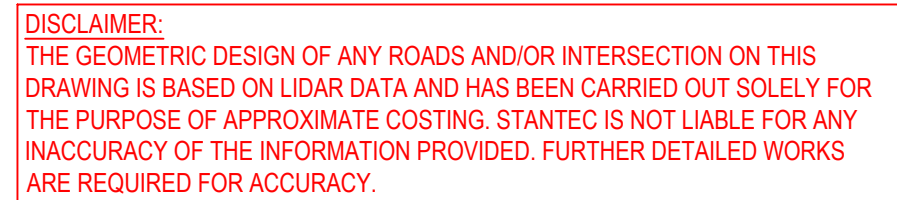

NOTES:

1. CONCEPT 3D DESIGN TO IDENTIFY SUITABLE ROAD GEOMETRY AND EARTHWORKS REQUIREMENTS ONLY.
2. DETAILED DESIGN WORK HAS NOT BEEN UNDERTAKEN.
3. ALL EXISTING SERVICES SHOWN ARE BASED ON DIAL-BEFORE-YOU-DIG ENQUIRY DATA AND ARE INDICATIVE ONLY.



SCALE: 1:1000 H 1:200 V



WARNING
BEWARE OF UNDERGROUND SERVICES
THE LOCATIONS OF UNDERGROUND SERVICES ARE APPROXIMATE ONLY AND THEIR EXACT POSITION SHOULD BE PROVEN ON SITE. NO GUARANTEE IS GIVEN THAT ALL EXISTING SERVICES ARE SHOWN

P3	15-09-2023	AMENDED FINAL CONCEPT DESIGN SUBMISSION	KP	TB	MP	
P2	15-08-2023	FINAL CONCEPT DESIGN SUBMISSION	KP	TB	MP	
P1	02-06-2023	DRAFT CONCEPT DESIGN SUBMISSION	RC	MP	MP	
Rev.	Date	Description	Des.	Verif.	Appd.	



© Stantec Limited All Rights Reserved.
This document is produced by Stantec Limited solely for the benefit of and use by the client in accordance with the terms of the retainer. Stantec Limited does not and shall not assume any responsibility or liability whatsoever to any third party arising out of any use or reliance by third party on the content of this document.




Drawn G.STENTON	Date 02-06-2023	Client VICTORIAN PLANNING AUTHORITY				
Checked	Date	Project OFFICER SOUTH EMPLOYMENT PRECINCT PSP OFFICER SOUTH ROAD OFFICER SOUTH 3809 VIC	Status FOR CONCEPT APPROVAL NOT TO BE USED FOR CONSTRUCTION PURPOSES			
Designed R.CROWLEY	Date 02-06-2023		SHEET No. 20 of 62	DATUM MGA/AHD	Scale AS SHOWN	Size A1
Verified	Date		Drawing Number 304200666-0302			Revision P3
Approved	Date		Title TRANSPORT CONCEPT DESIGN RD-02 (LECKY ROAD) - PLAN & LONGITUDINAL SECTION SHEET 2 OF 6			

XREFs: 304200666-XC-ANNO: 304200666-XC-INT-BATT: 304200666-XC-ISEC: 304200666-XC-CULV: 304200666-XV-SERV: 304200666-XY-AERL: 304200666-XY-BASE: 304200666-XY-CTRL: 304200666-XC-DES-INTRM: 304200666-XC-DES-ULT: 304200666-XC-TPZ: 304200666-XC-GGFC
CAD File: 304200666-0301_0306.dwg
DATE PLOTTED: 14 September 2023 6:01 PM BY: BECKMANS, TM

DISCLAIMER:
THE GEOMETRIC DESIGN OF ANY ROADS AND/OR INTERSECTION ON THIS DRAWING IS BASED ON LIDAR DATA AND HAS BEEN CARRIED OUT SOLELY FOR THE PURPOSE OF APPROXIMATE COSTING. STANTEC IS NOT LIABLE FOR ANY INACCURACY OF THE INFORMATION PROVIDED. FURTHER DETAILED WORKS ARE REQUIRED FOR ACCURACY.

- NOTES:
1. CONCEPT 3D DESIGN TO IDENTIFY SUITABLE ROAD GEOMETRY AND EARTHWORKS REQUIREMENTS ONLY.
 2. DETAILED DESIGN WORK HAS NOT BEEN UNDERTAKEN.
 3. ALL EXISTING SERVICES SHOWN ARE BASED ON DIAL-BEFORE-YOU-DIG ENQUIRY DATA AND ARE INDICATIVE ONLY.

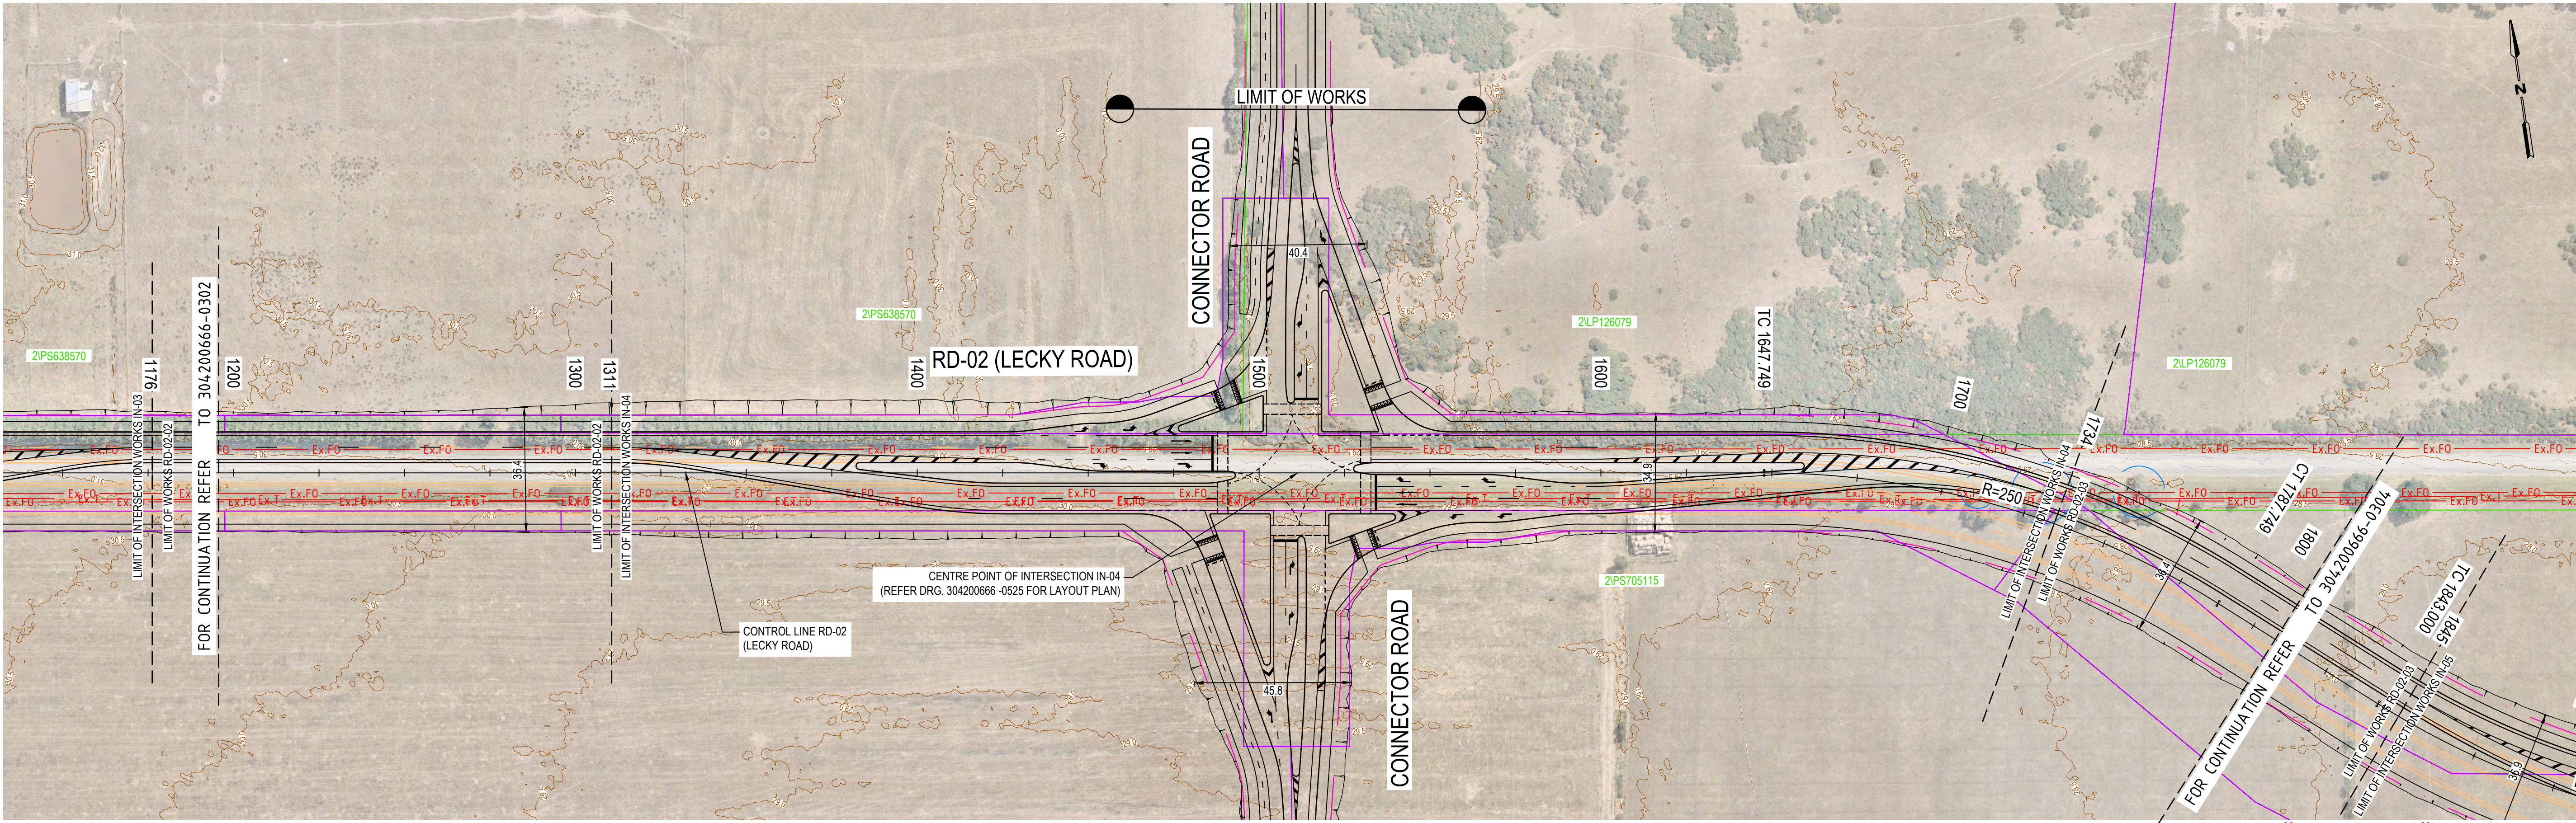

PLAN
SCALE: 1:1000

SCALE 1:1000
@A1

HORIZONTAL GEOMETRY

VERTICAL GEOMETRY

DESIGN LINE GRADING

DATUM R.L. 10.000

DESIGN LINE	
-------------	--	--	

LONGITUDINAL SECTION - RD-02 (LECKY ROAD)

SCALE: 1:1000 H 1:200 V

H: 0 20 40 60 80 100m
V: 0 5 10 15 20m
SCALE: H:1:1000 V:1:200
@A1



WARNING
BEWARE OF UNDERGROUND SERVICES
THE LOCATIONS OF UNDERGROUND SERVICES ARE APPROXIMATE ONLY AND THEIR EXACT POSITION SHOULD BE PROVEN ON SITE. NO GUARANTEE IS GIVEN THAT ALL EXISTING SERVICES ARE SHOWN

Rev.	Date	Description	Des.	Verif.	Appd.
P3	15-09-2023	AMENDED FINAL CONCEPT DESIGN SUBMISSION	KP	TB	MP
P2	15-08-2023	FINAL CONCEPT DESIGN SUBMISSION	KP	TB	MP
P1	02-06-2023	DRAFT CONCEPT DESIGN SUBMISSION	RC	MP	MP




© Stantec Limited All Rights Reserved.
This document is produced by Stantec Limited solely for the benefit of and use by the client in accordance with the terms of the retainer. Stantec Limited does not and shall not assume any responsibility or liability whatsoever to any third party arising out of any use or reliance by third party on the content of this document.



Drawn G.STENTON	Date 02-06-2023	Client VICTORIAN PLANNING AUTHORITY
Checked	Date	Project OFFICER SOUTH EMPLOYMENT PRECINCT PSP
Designed R.CROWLEY	Date 02-06-2023	OFFICER SOUTH ROAD OFFICER SOUTH 3809 VIC
Verified	Date	Title TRANSPORT CONCEPT DESIGN RD-02 (LECKY ROAD) - PLAN & LONGITUDINAL SECTION SHEET 3 OF 6
Approved		

Status FOR CONCEPT APPROVAL	SHEET No. 21 of 62	DATUM MGA/AHD	Scale AS SHOWN	Size A1
NOT TO BE USED FOR CONSTRUCTION PURPOSES	Drawing Number 304200666-0303	Revision P2		

DATE PLOTTED: 14 September 2023 6:02 PM BY: BECKMANS, T.M.
XREFS: 304200666-XC-ANNO, 304200666-XC-INT-BATT, 304200666-XC-ISEC, 304200666-XC-CULV, 304200666-XV-SERV, 304200666-XY-AERL, 304200666-XY-CADA, 304200666-XC-DES-INTRM, 304200666-XC-TPZ, 304200666-XC-GCFC
CAD File: 304200666-0301_0306.dwg

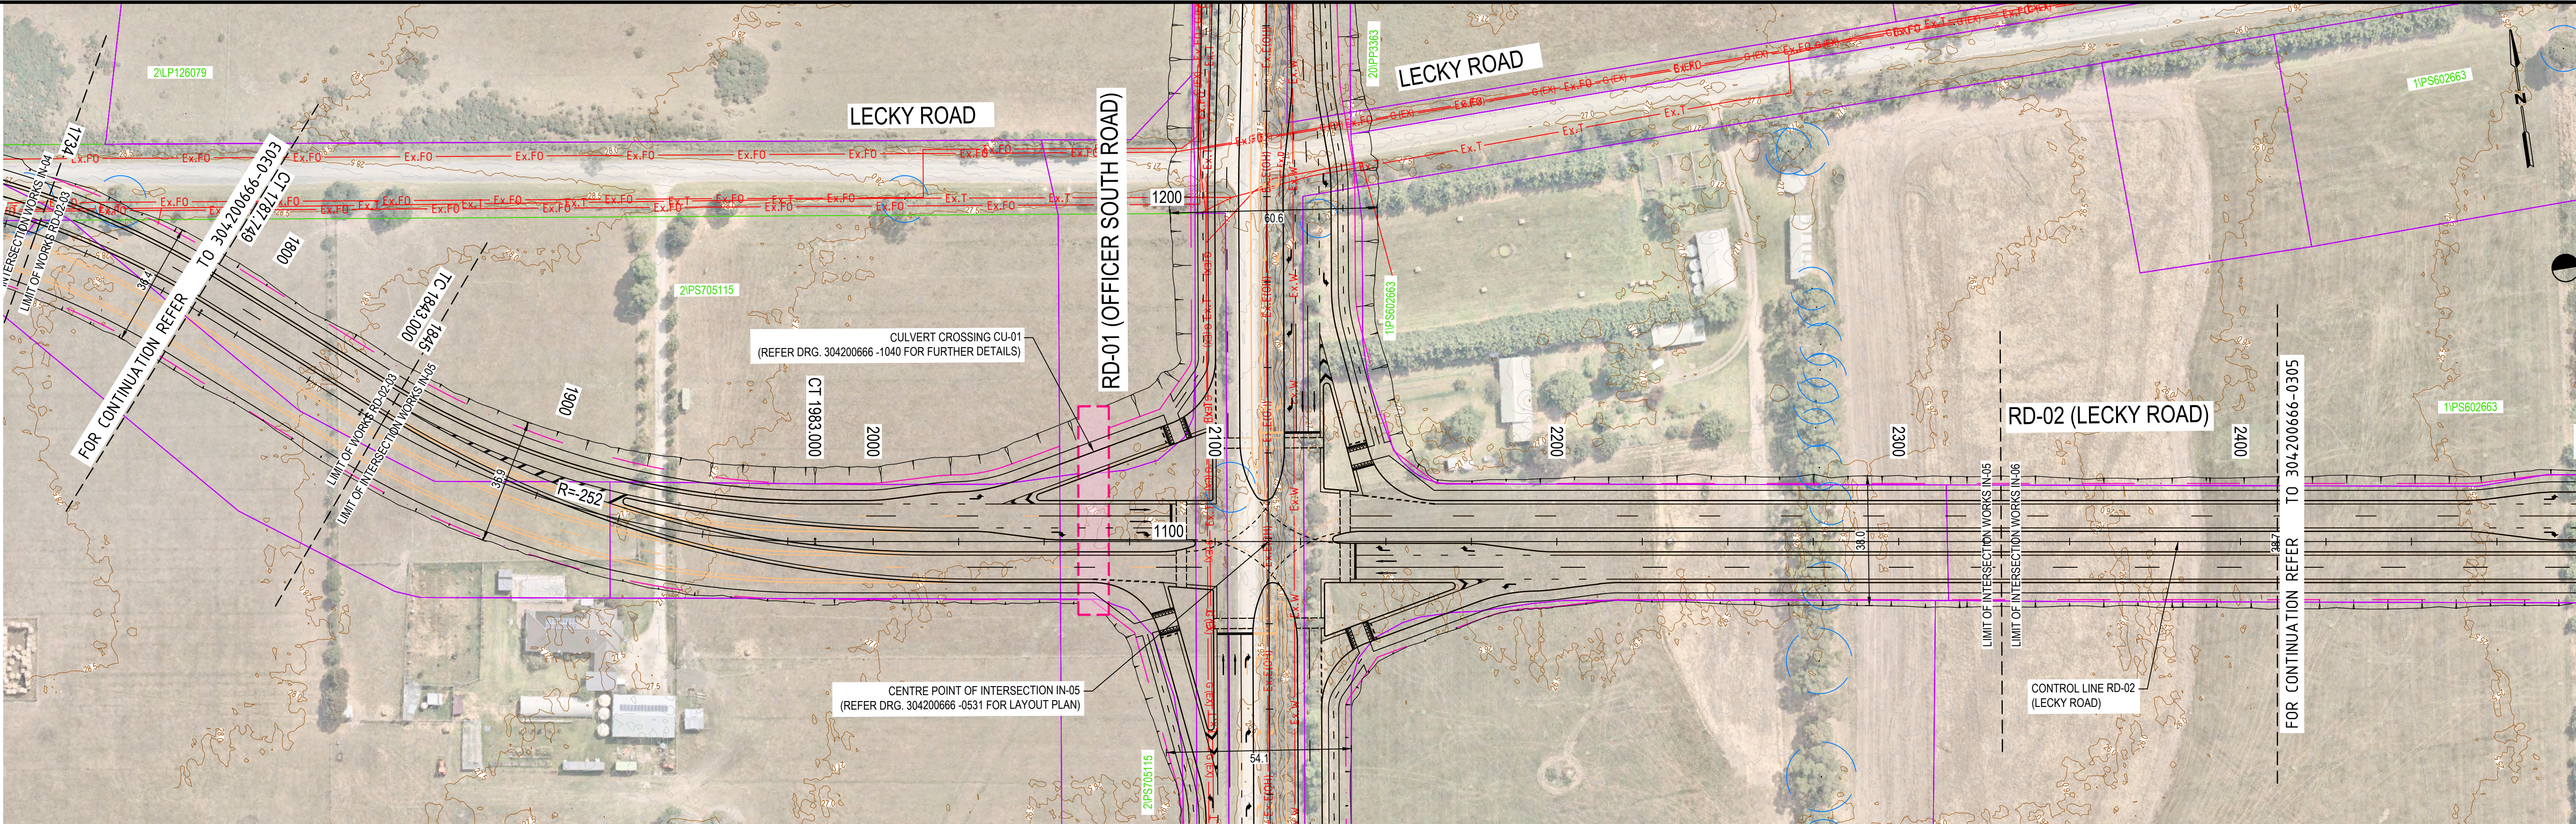


DISCLAIMER:
THE GEOMETRIC DESIGN OF ANY ROADS AND/OR INTERSECTION ON THIS DRAWING IS BASED ON LIDAR DATA AND HAS BEEN CARRIED OUT SOLELY FOR THE PURPOSE OF APPROXIMATE COSTING. STANTEC IS NOT LIABLE FOR ANY INACCURACY OF THE INFORMATION PROVIDED. FURTHER DETAILED WORKS ARE REQUIRED FOR ACCURACY.


- NOTES:**
- CONCEPT 3D DESIGN TO IDENTIFY SUITABLE ROAD GEOMETRY AND EARTHWORKS REQUIREMENTS ONLY.
 - DETAILED DESIGN WORK HAS NOT BEEN UNDERTAKEN.
 - ALL EXISTING SERVICES SHOWN ARE BASED ON DIAL-BEFORE-YOU-DIG ENQUIRY DATA AND ARE INDICATIVE ONLY.



PLAN
SCALE: 1:1000

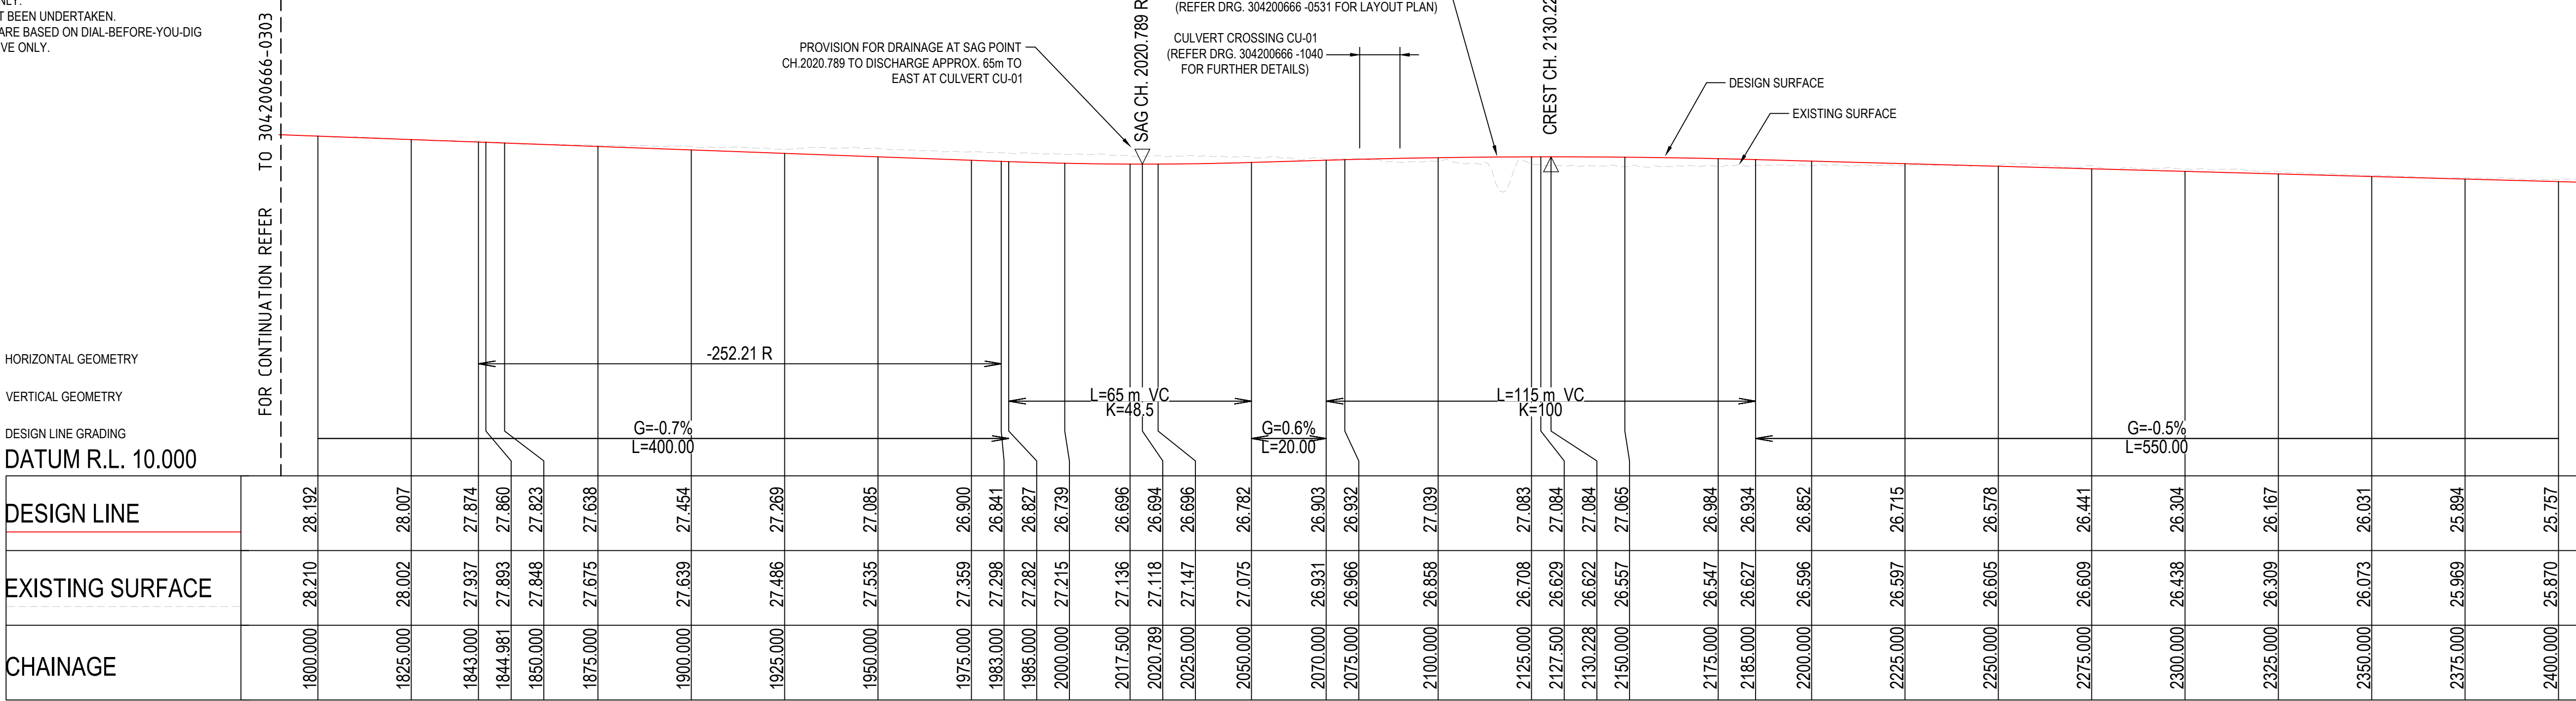

LONGITUDINAL SECTION - RD-02 (LECKY ROAD)
SCALE: 1:1000 H 1:200 V

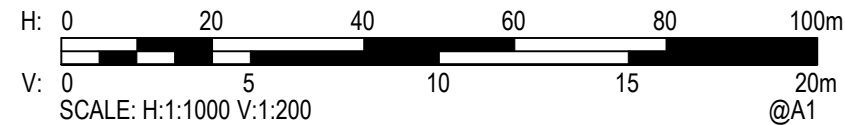

Rev.	Date	Description	Des.	Verif.	Appd.
P3	15-09-2023	AMENDED FINAL CONCEPT DESIGN SUBMISSION	KP	TB	MP
P2	15-08-2023	FINAL CONCEPT DESIGN SUBMISSION	KP	TB	MP
P1	02-06-2023	DRAFT CONCEPT DESIGN SUBMISSION	RC	MP	MP




© Stantec Limited All Rights Reserved.
This document is produced by Stantec Limited solely for the benefit of and use by the client in accordance with the terms of the retainer. Stantec Limited does not and shall not assume any responsibility or liability whatsoever to any third party arising out of any use or reliance by third party on the content of this document.




Drawn G.STENTON	Date 02-06-2023	Client VICTORIAN PLANNING AUTHORITY
Checked	Date	Project OFFICER SOUTH EMPLOYMENT PRECINCT PSP
Designed R.CROWLEY	Date 02-06-2023	OFFICER SOUTH ROAD OFFICER SOUTH 3809 VIC
Verified	Date	Title TRANSPORT CONCEPT DESIGN RD-02 (LECKY ROAD) - PLAN & LONGITUDINAL SECTION SHEET 4 OF 6
Approved		

Status FOR CONCEPT APPROVAL NOT TO BE USED FOR CONSTRUCTION PURPOSES	SHEET No. 22 of 62	DATUM MGA/AHD	Scale AS SHOWN	Size A1
Drawing Number 304200666-0304	Revision P3			

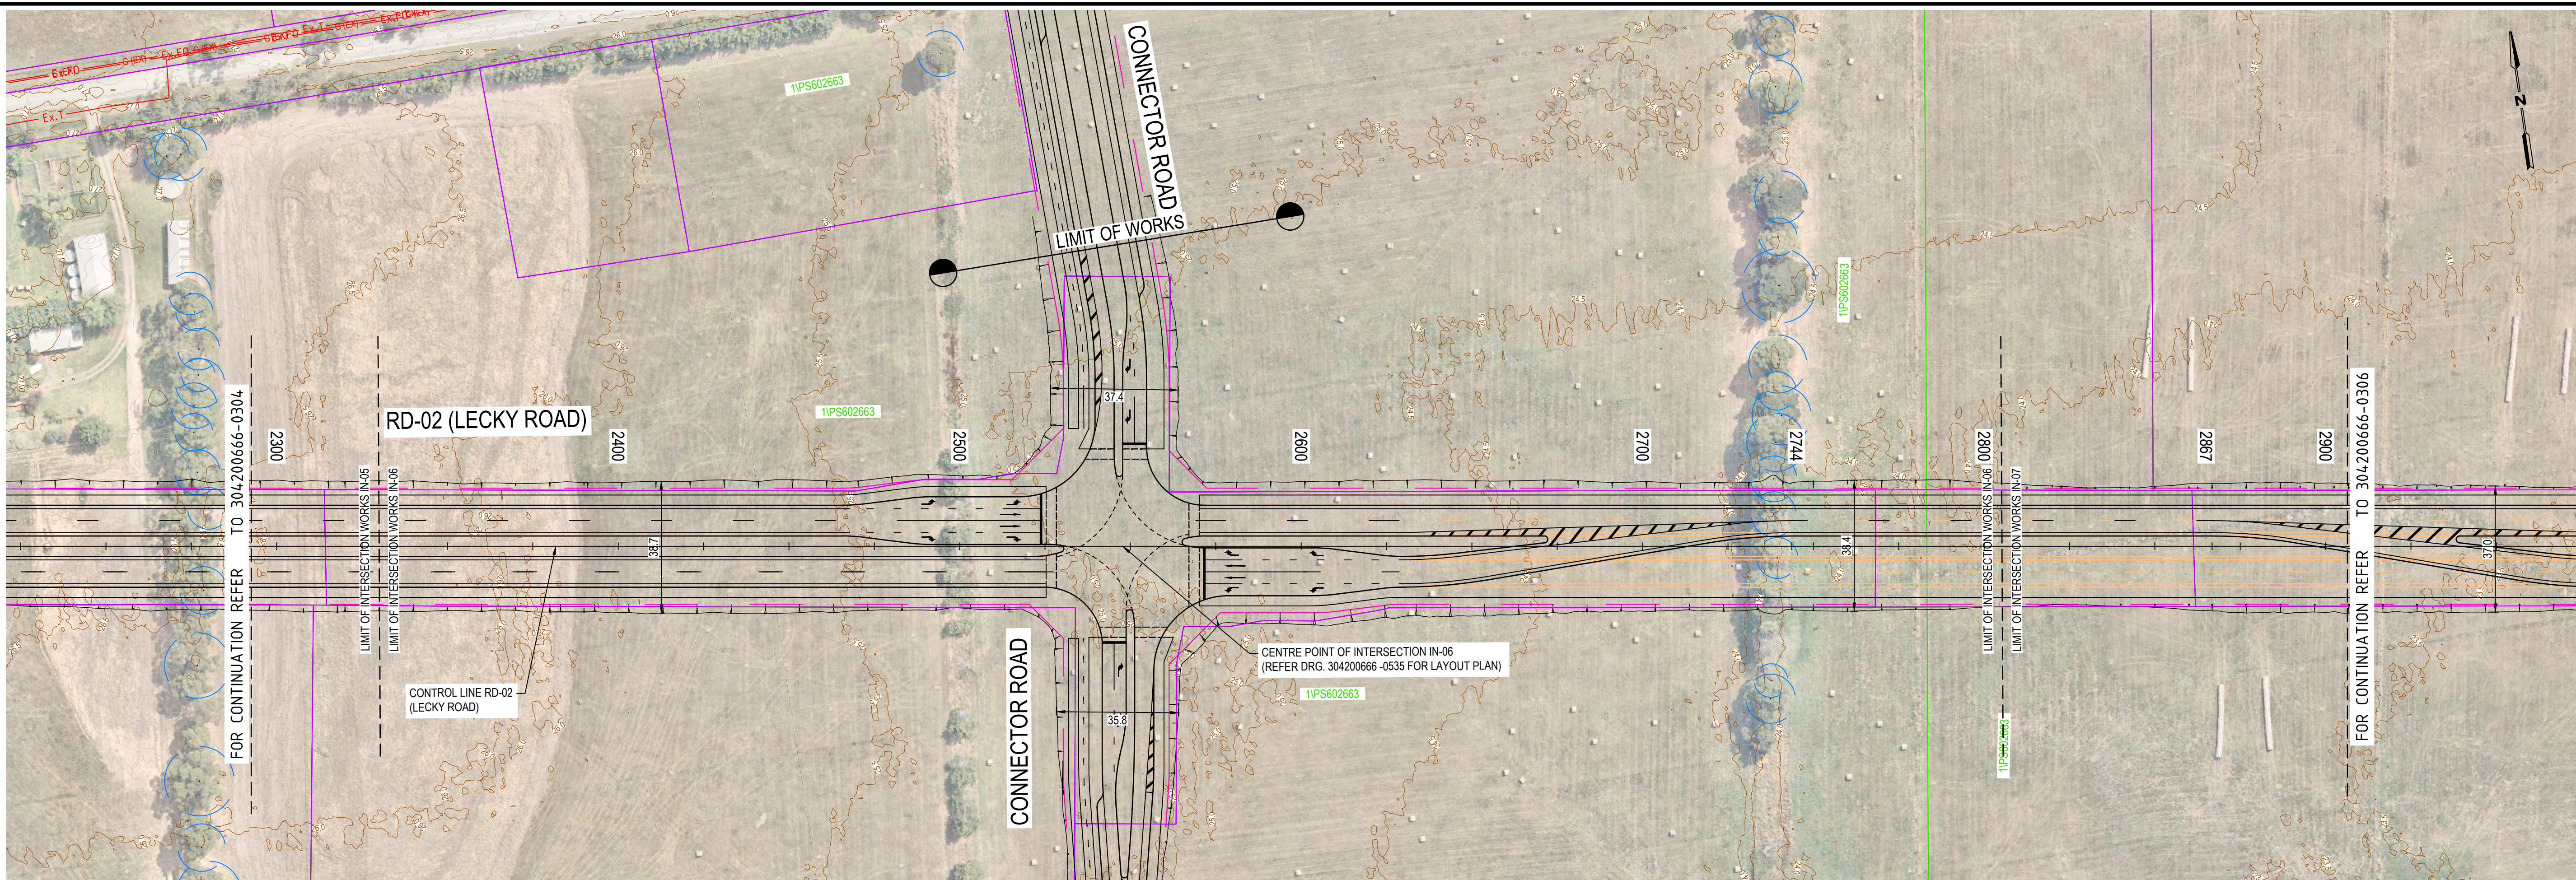

DISCLAIMER:
THE GEOMETRIC DESIGN OF ANY ROADS AND/OR INTERSECTION ON THIS DRAWING IS BASED ON LIDAR DATA AND HAS BEEN CARRIED OUT SOLELY FOR THE PURPOSE OF APPROXIMATE COSTING. STANTEC IS NOT LIABLE FOR ANY INACCURACY OF THE INFORMATION PROVIDED. FURTHER DETAILED WORKS ARE REQUIRED FOR ACCURACY.

- NOTES:**
1. CONCEPT 3D DESIGN TO IDENTIFY SUITABLE ROAD GEOMETRY AND EARTHWORKS REQUIREMENTS ONLY.
 2. DETAILED DESIGN WORK HAS NOT BEEN UNDERTAKEN.
 3. ALL EXISTING SERVICES SHOWN ARE BASED ON DIAL-BEFORE-YOU-DIG ENQUIRY DATA AND ARE INDICATIVE ONLY.

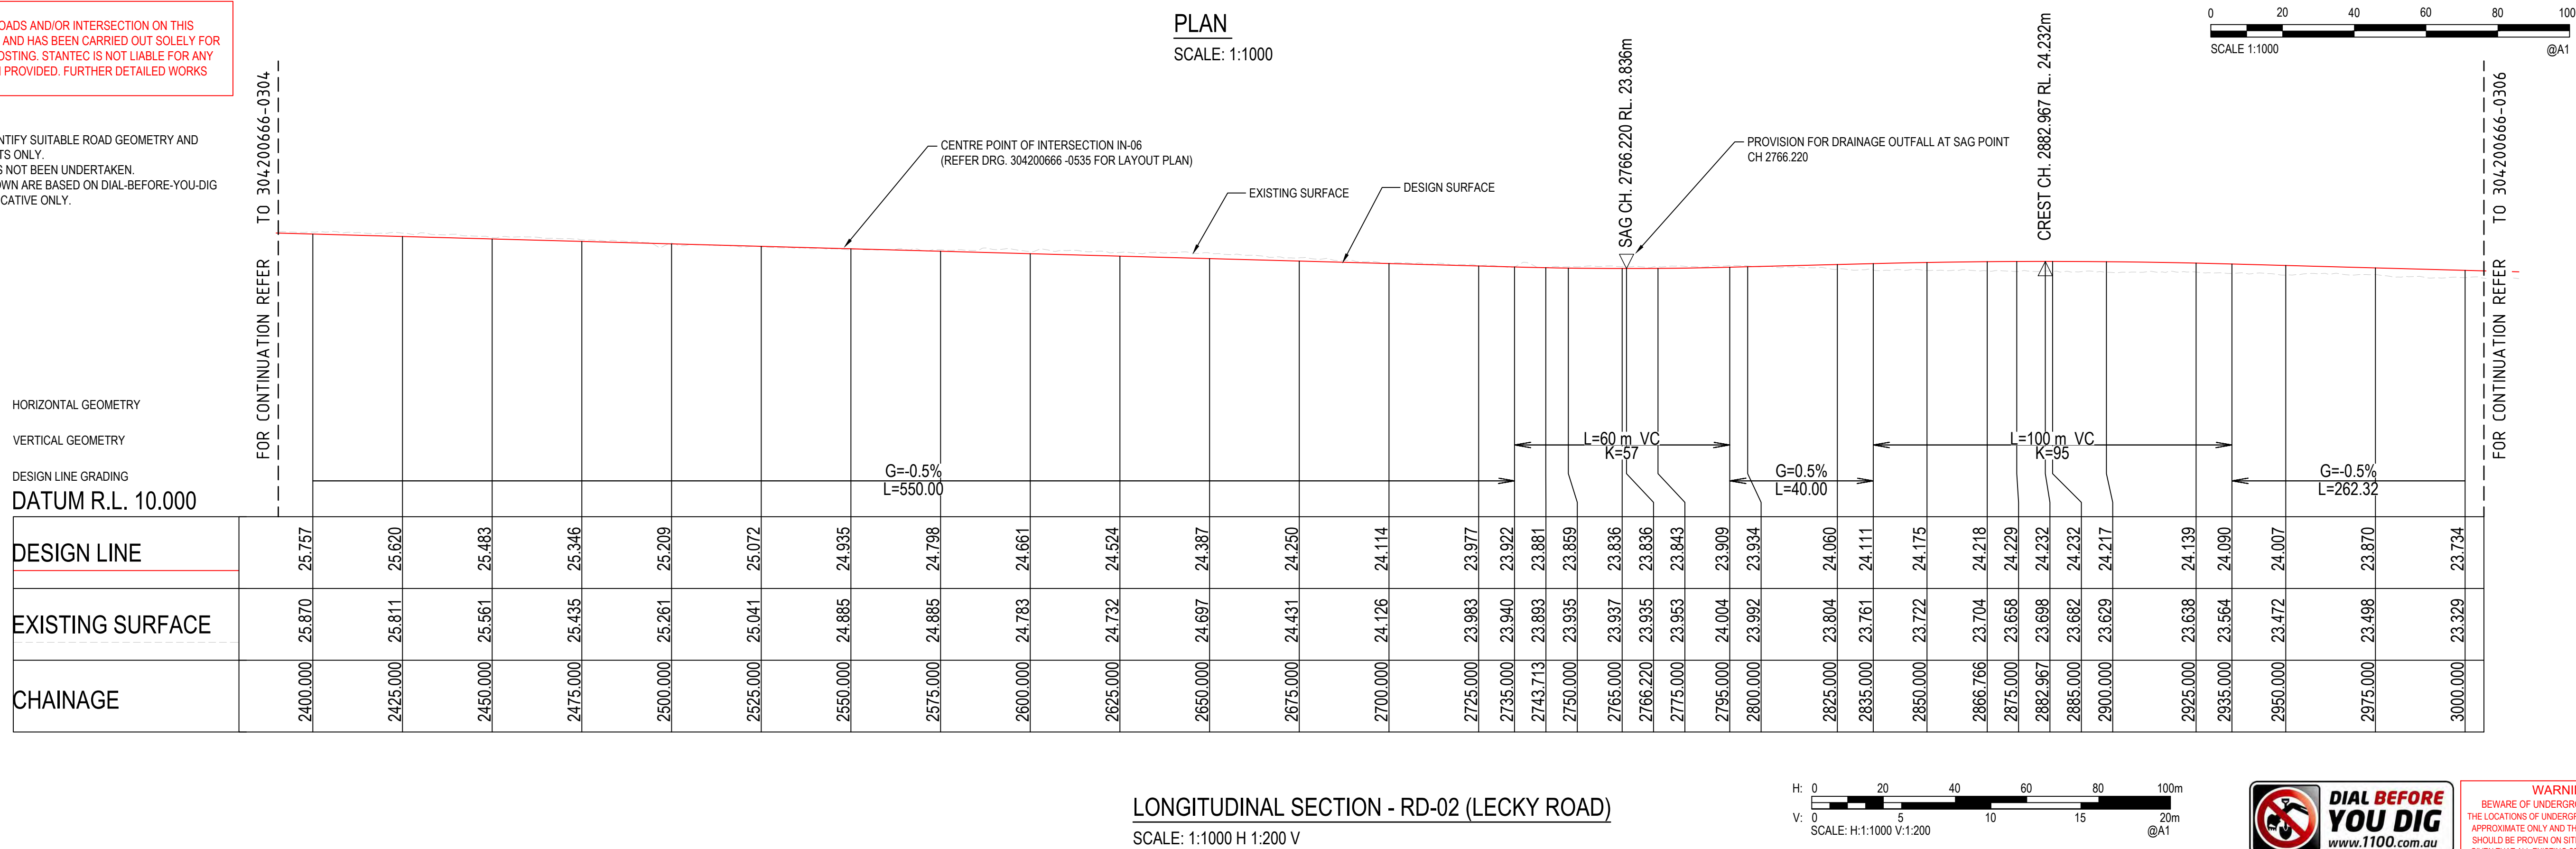


P3	15-09-2023	AMENDED FINAL CONCEPT DESIGN SUBMISSION	KP	TB	MP
P2	15-08-2023	FINAL CONCEPT DESIGN SUBMISSION	KP	TB	MP
P1	02-06-2023	DRAFT CONCEPT DESIGN SUBMISSION	RC	MP	MP
Rev.	Date	Description	Des.	Verif.	Appd.



© Stantec Limited All Rights Reserved.
This document is produced by Stantec Limited solely for the benefit of and use by the client in accordance with the terms of the retainer. Stantec Limited does not and shall not assume any responsibility or liability whatsoever to any third party arising out of any use or reliance by third party on the content of this document.



Drawn G.STENTON	Date 02-06-2023	Client VICTORIAN PLANNING AUTHORITY
Checked	Date	Project OFFICER SOUTH EMPLOYMENT PRECINCT PSP OFFICER SOUTH ROAD OFFICER SOUTH 3809 VIC Title TRANSPORT CONCEPT DESIGN RD-02 (LECKY ROAD) - PLAN & LONGITUDINAL SECTION SHEET 5 OF 6
Designed R.CROWLEY	Date 02-06-2023	
Verified	Date	
Approved	Date	
		Status FOR CONCEPT APPROVAL NOT TO BE USED FOR CONSTRUCTION PURPOSES
		SHEET No. 23 of 62 DATUM MGA/AHD Scale AS SHOWN Size A1
		Drawing Number 304200666-0305 Revision P3


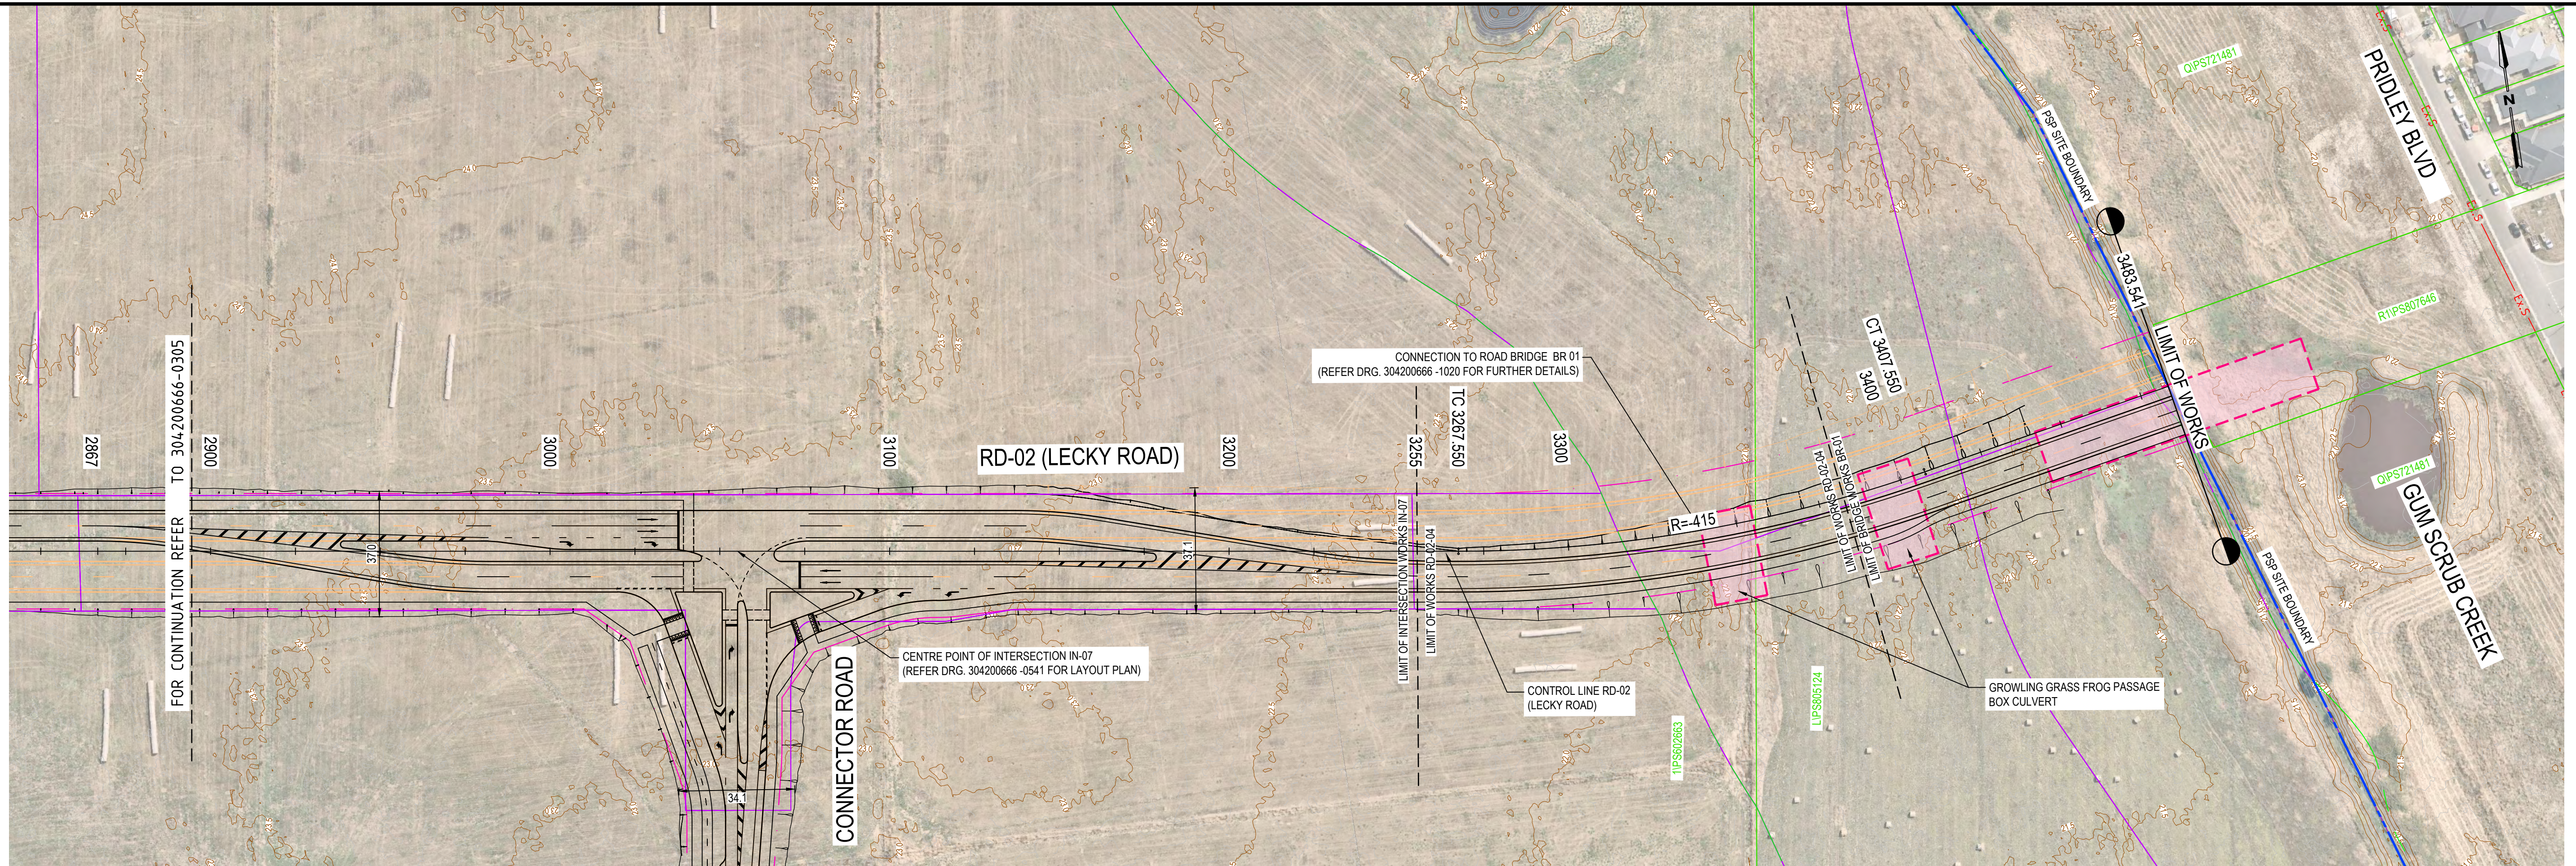


DISCLAIMER:
THE GEOMETRIC DESIGN OF ANY ROADS AND/OR INTERSECTION ON THIS DRAWING IS BASED ON LIDAR DATA AND HAS BEEN CARRIED OUT SOLELY FOR THE PURPOSE OF APPROXIMATE COSTING. STANTEC IS NOT LIABLE FOR ANY INACCURACY OF THE INFORMATION PROVIDED. FURTHER DETAILED WORKS ARE REQUIRED FOR ACCURACY.

- NOTES:**
1. CONCEPT 3D DESIGN TO IDENTIFY SUITABLE ROAD GEOMETRY AND EARTHWORKS REQUIREMENTS ONLY.
 2. DETAILED DESIGN WORK HAS NOT BEEN UNDERTAKEN.
 3. ALL EXISTING SERVICES SHOWN ARE BASED ON DIAL-BEFORE-YOU-DIG ENQUIRY DATA AND ARE INDICATIVE ONLY.

PLAN

SCALE: 1:1000

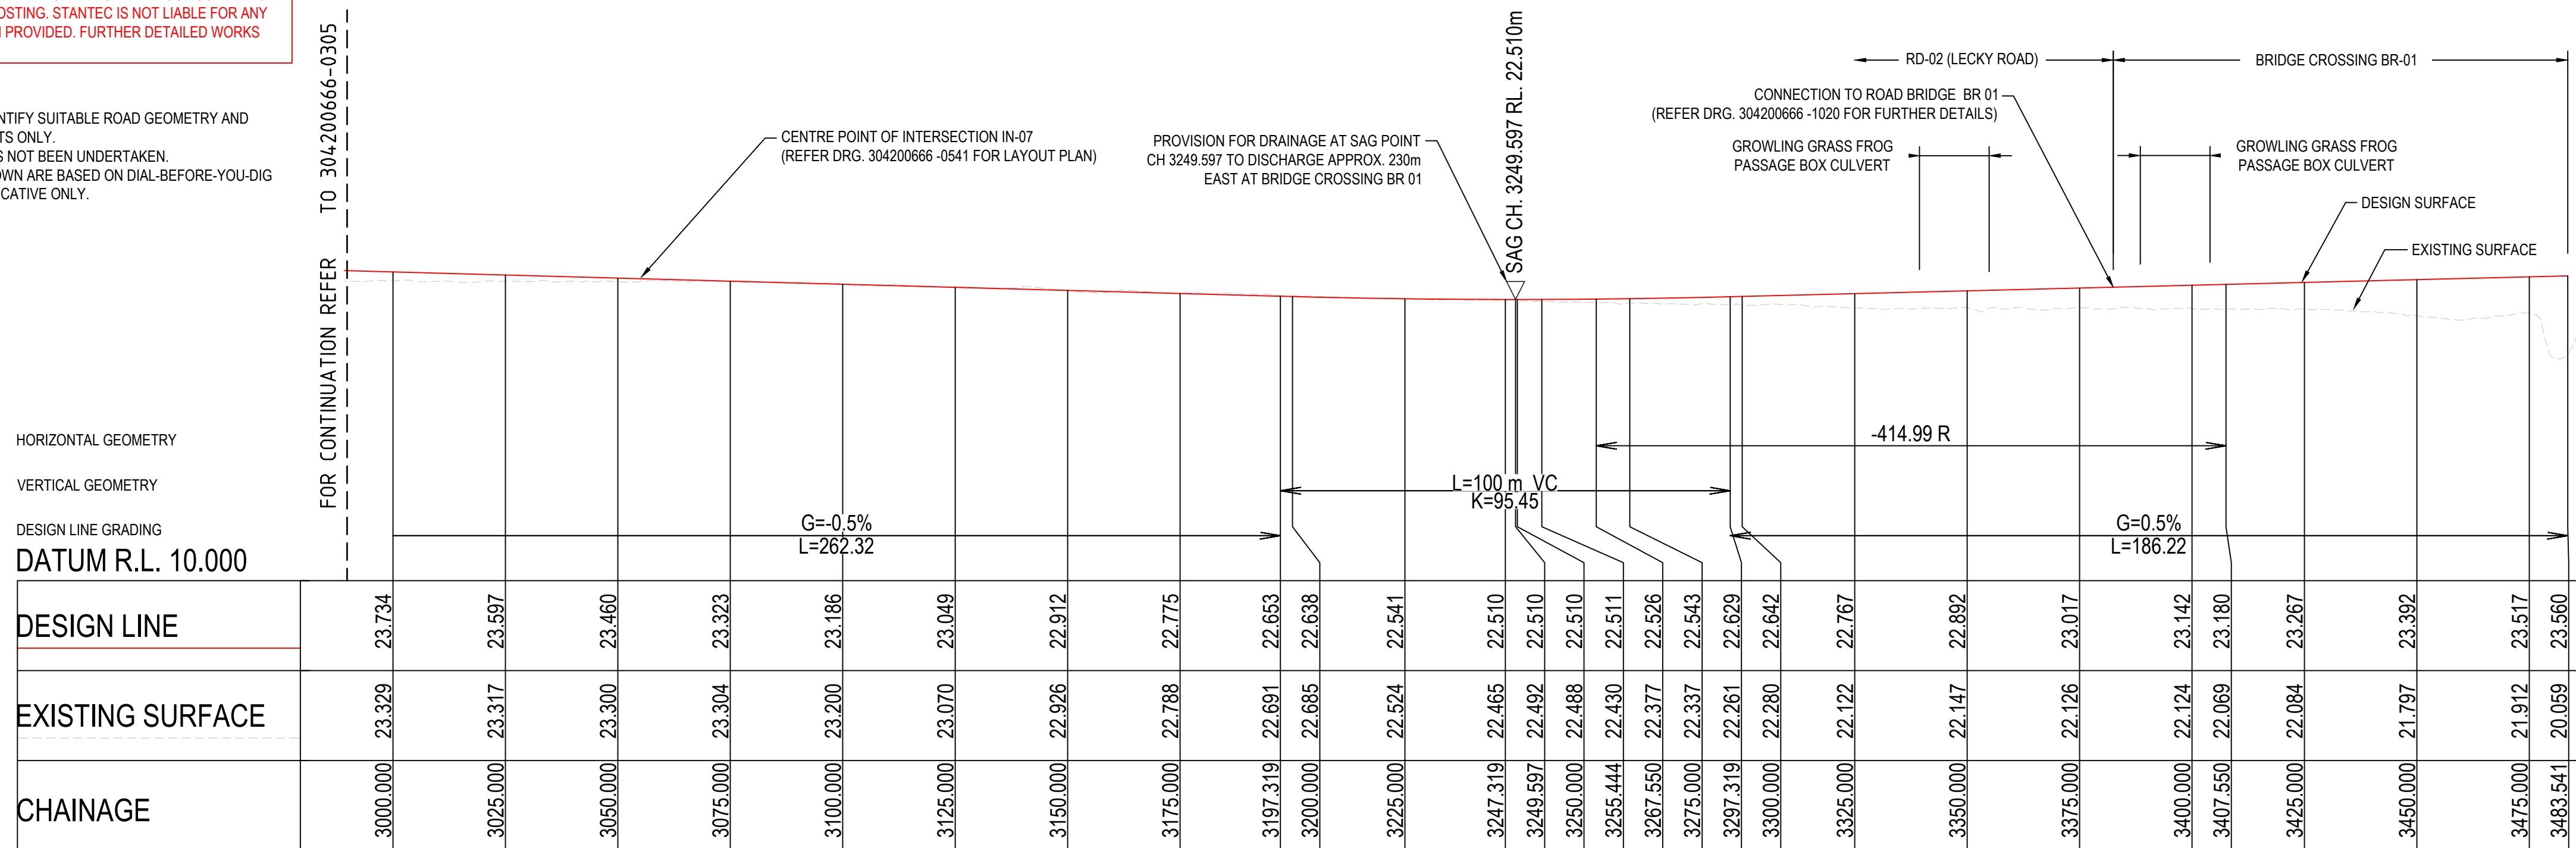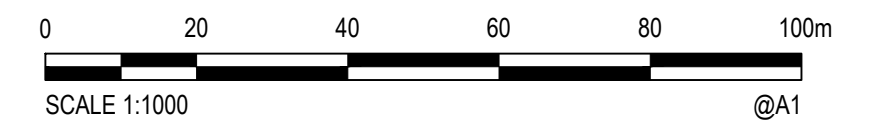

LONGITUDINAL SECTION - RD-02 (LECKY ROAD)

SCALE: 1:1000 H 1:200 V



WARNING
BEWARE OF UNDERGROUND SERVICES
THE LOCATIONS OF UNDERGROUND SERVICES ARE
APPROXIMATE ONLY AND THEIR EXACT POSITION
SHOULD BE PROVEN ON SITE. NO GUARANTEE IS
GIVEN THAT ALL EXISTING SERVICES ARE SHOWN


P3	15-09-2023	AMENDED FINAL CONCEPT DESIGN SUBMISSION	KP	TB	MP	
P2	15-08-2023	FINAL CONCEPT DESIGN SUBMISSION	KP	TB	MP	
P1	02-06-2023	DRAFT CONCEPT DESIGN SUBMISSION	RC	MP	MP	
Rev.	Date	Description	Des.	Verif.	Appd.	



© Stantec Limited All Rights Reserved.
This document is produced by Stantec Limited solely for the benefit of and use by the client in accordance with the terms of the retainer. Stantec Limited does not and shall not assume any responsibility or liability whatsoever to any third party arising out of any use or reliance by third party on the content of this document.



Drawn G.STENTON Checked Date 02-06-2023	Client VICTORIAN PLANNING AUTHORITY				
Designed R.CROWLEY Verified Date 02-06-2023	Project OFFICER SOUTH EMPLOYMENT PRECINCT PSP OFFICER SOUTH ROAD OFFICER SOUTH 3809 VIC		Status FOR CONCEPT APPROVAL NOT TO BE USED FOR CONSTRUCTION PURPOSES		
Approved Date	Title TRANSPORT CONCEPT DESIGN RD-02 (LECKY ROAD) - PLAN & LONGITUDINAL SECTION SHEET 6 OF 6		SHEET No. 24 of 62		DATUM MGA/AHD
			Scale AS SHOWN		Size A1
			Drawing Number 304200666-0306		
					Revision P3

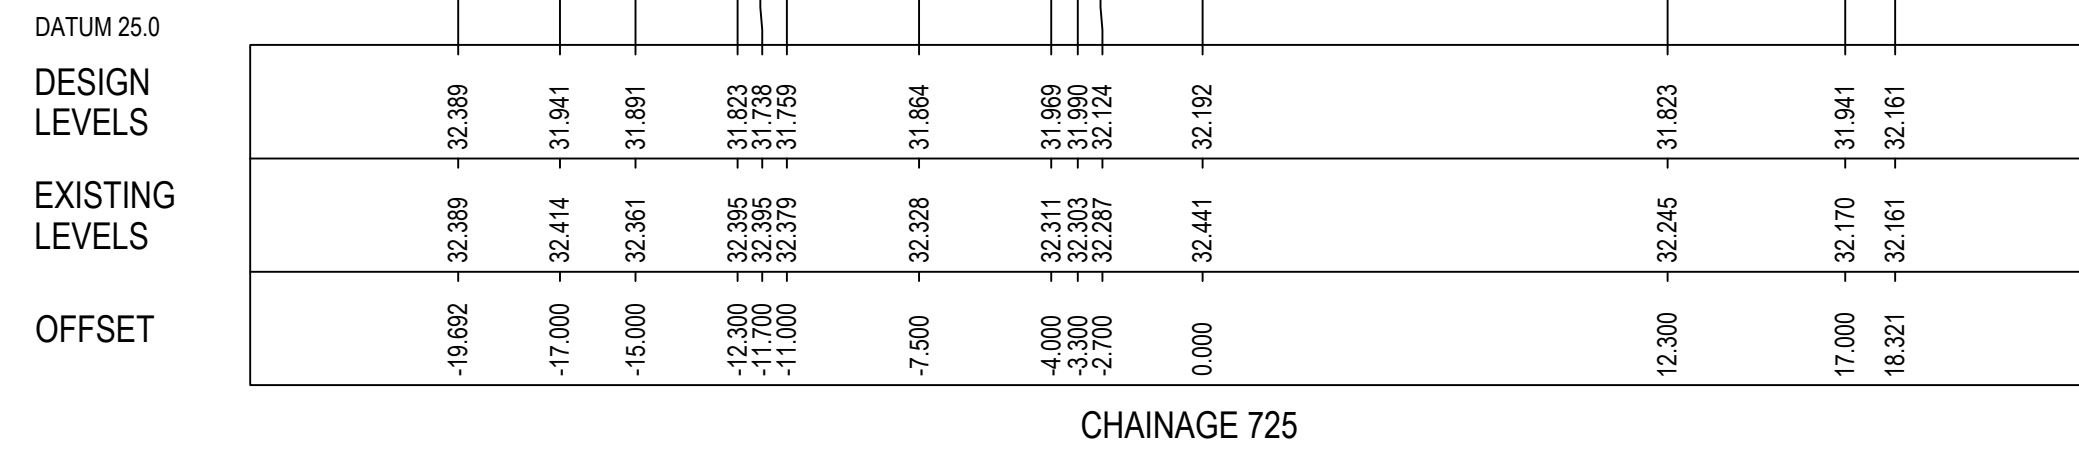

H: 0 5 10 15 20m
V: 0 2.5 5 7.5 10m
SCALE: H:1:200 V:1:100 @A1


P2	15-08-2023	FINAL CONCEPT DESIGN SUBMISSION	KP	TB	MP	MP	
P1	02-06-2023	DRAFT CONCEPT DESIGN SUBMISSION	RC	MP	MP	MP	
Rev.	Date	Description	Des.	Verif.	Appd.		




Stantec

Stantec Australia Pty Ltd | ABN 17 007 820 322
 Level 4, 501 Swanston Street
 Melbourne VIC 3000
 Tel: 03 8415 7777
www.stantec.com/au

Drawn G.STENTON Checked Designed R.CROWLEY Verified Approved	Date 02-06-2023 Date 02-06-2023 Date	Client VICTORIAN PLANNING AUTHORITY		Status FOR CONCEPT APPROVAL NOT TO BE USED FOR CONSTRUCTION PURPOSES	
		Project OFFICER SOUTH EMPLOYMENT PRECINCT PSP OFFICER SOUTH ROAD OFFICER SOUTH 3809 VIC	SHEET No. 25 of 62		DATUM MGA/AHD
		Title TRANSPORT CONCEPT DESIGN RD-02 - TYPICAL CROSS-SECTIONS SHEET 1 OF 3	Scale AS SHOWN		Size A1
			Drawing Number 304200666-0311		Revision P2

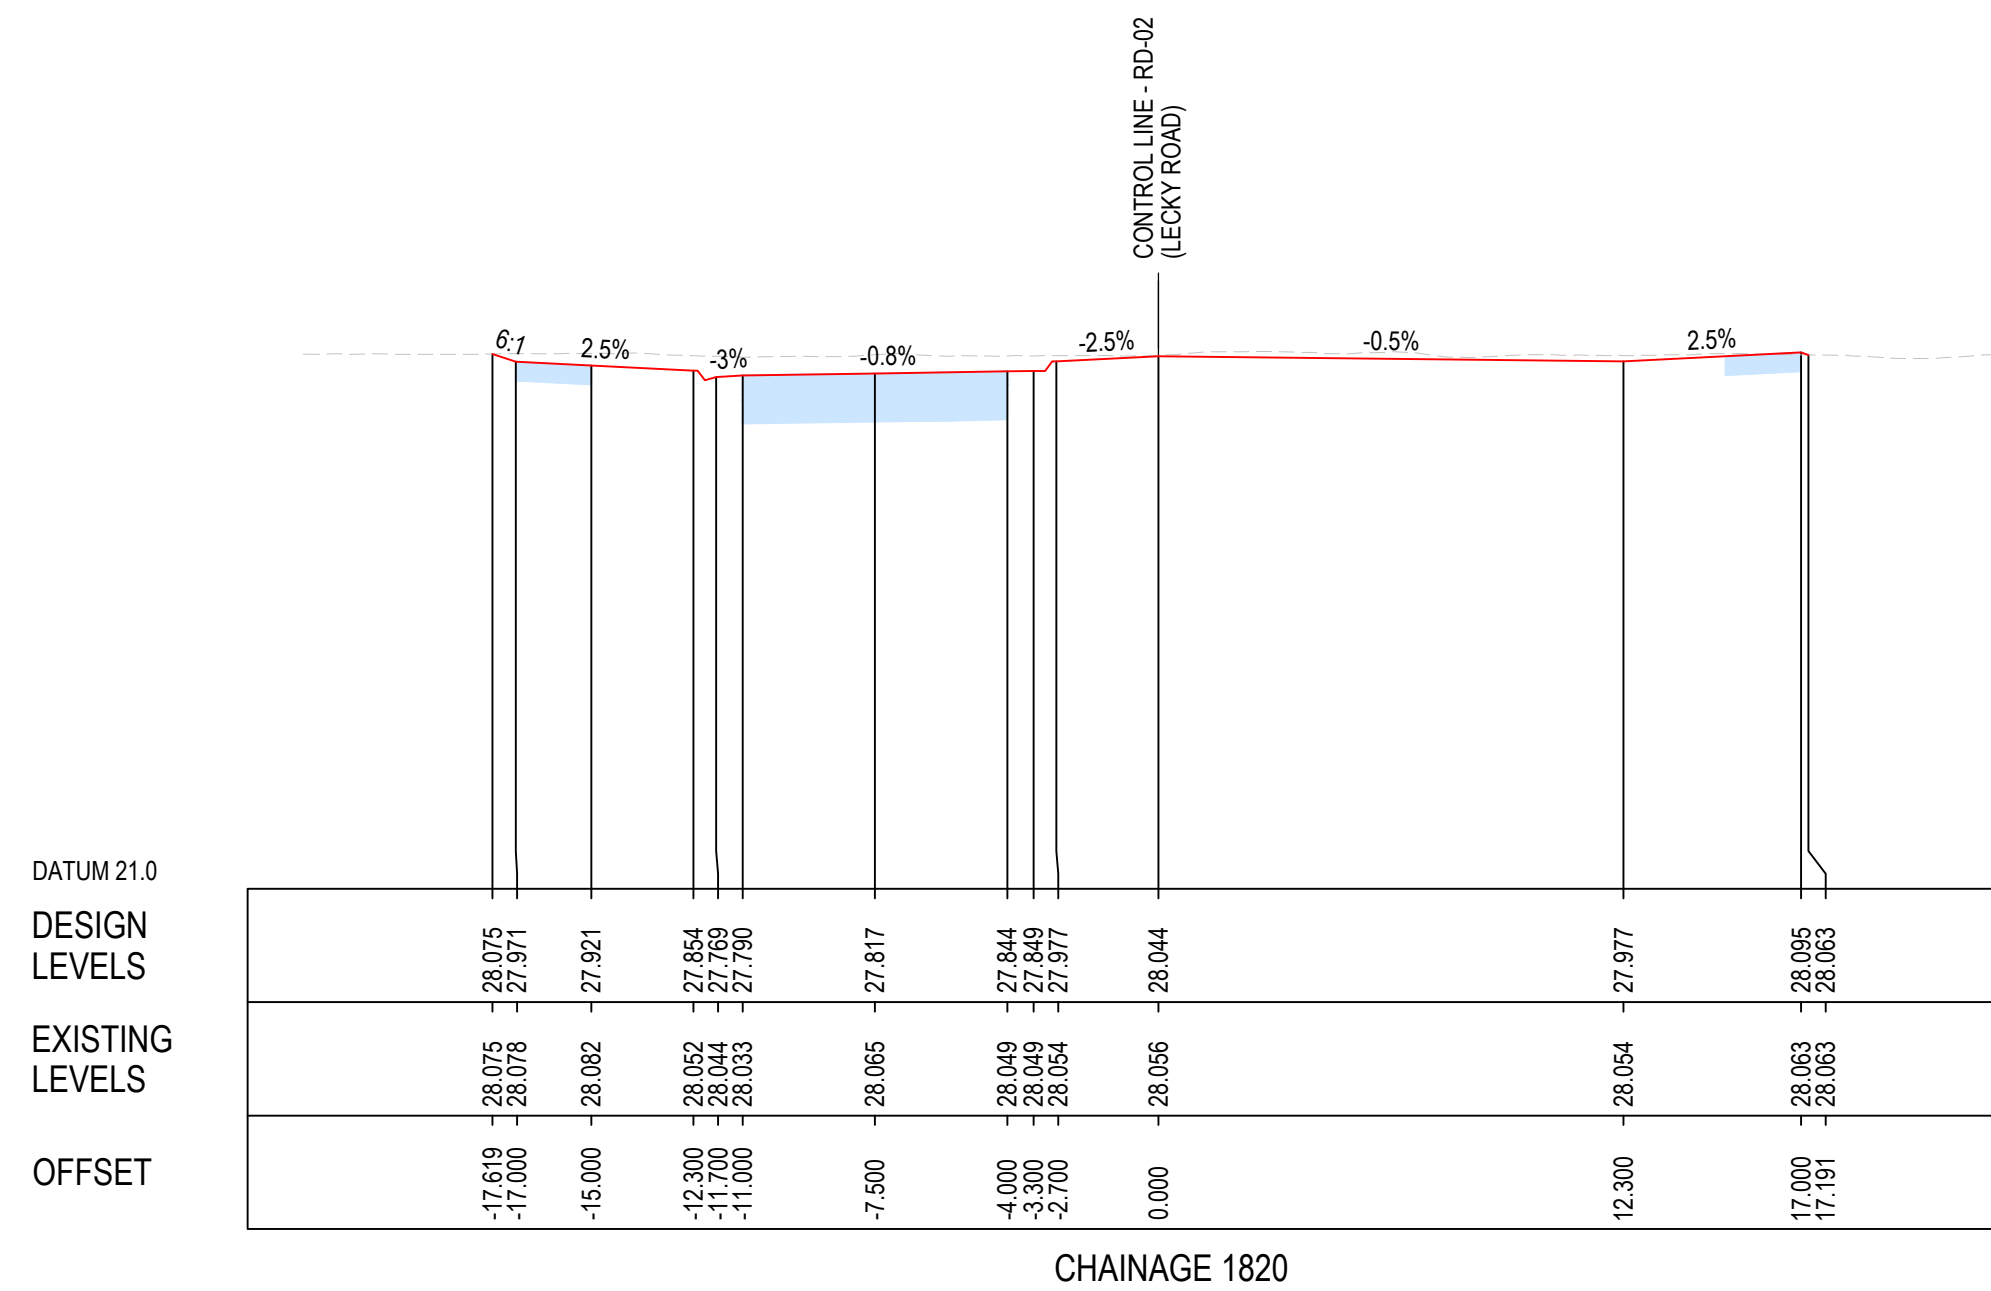

SCALE: H 1:200 V 1:100

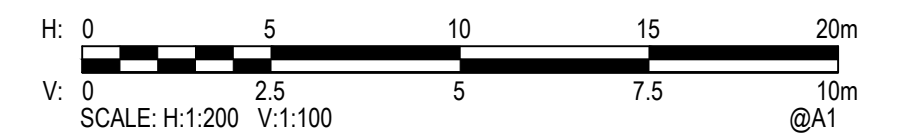

P2	15-08-2023	FINAL CONCEPT DESIGN SUBMISSION	KP	TB	MP	
P1	02-06-2023	DRAFT CONCEPT DESIGN SUBMISSION	RC	MP	MP	
Rev.	Date	Description	Des.	Verif.	Appd.	



Stantec

Stantec Australia Pty Ltd | ABN 17 007 820 322
 Level 4, 501 Swanston Street
 Melbourne VIC 3000
 Tel: 03 8415 7777
 Web: www.stantec.com/au


Drawn G.STENTON Checked Date 02-06-2023	Client VICTORIAN PLANNING AUTHORITY
Designed R.CROWLEY Verified Date 02-06-2023	Project OFFICER SOUTH EMPLOYMENT PRECINCT PSP OFFICER SOUTH ROAD OFFICER SOUTH 3809 VIC
Approved Date 02-06-2023	Status FOR CONCEPT APPROVAL NOT TO BE USED FOR CONSTRUCTION PURPOSES
Title TRANSPORT CONCEPT DESIGN RD-02 - TYPICAL CROSS-SECTIONS SHEET 2 OF 3	SHEET No. 26 of 62 DATUM MGA/AHD Scale AS SHOWN Size A1 Drawing Number 304200666-0312 Revision P2

DATUM 17.0

DESIGN
LEVELS


EXISTING
LEVELS

OFFSET

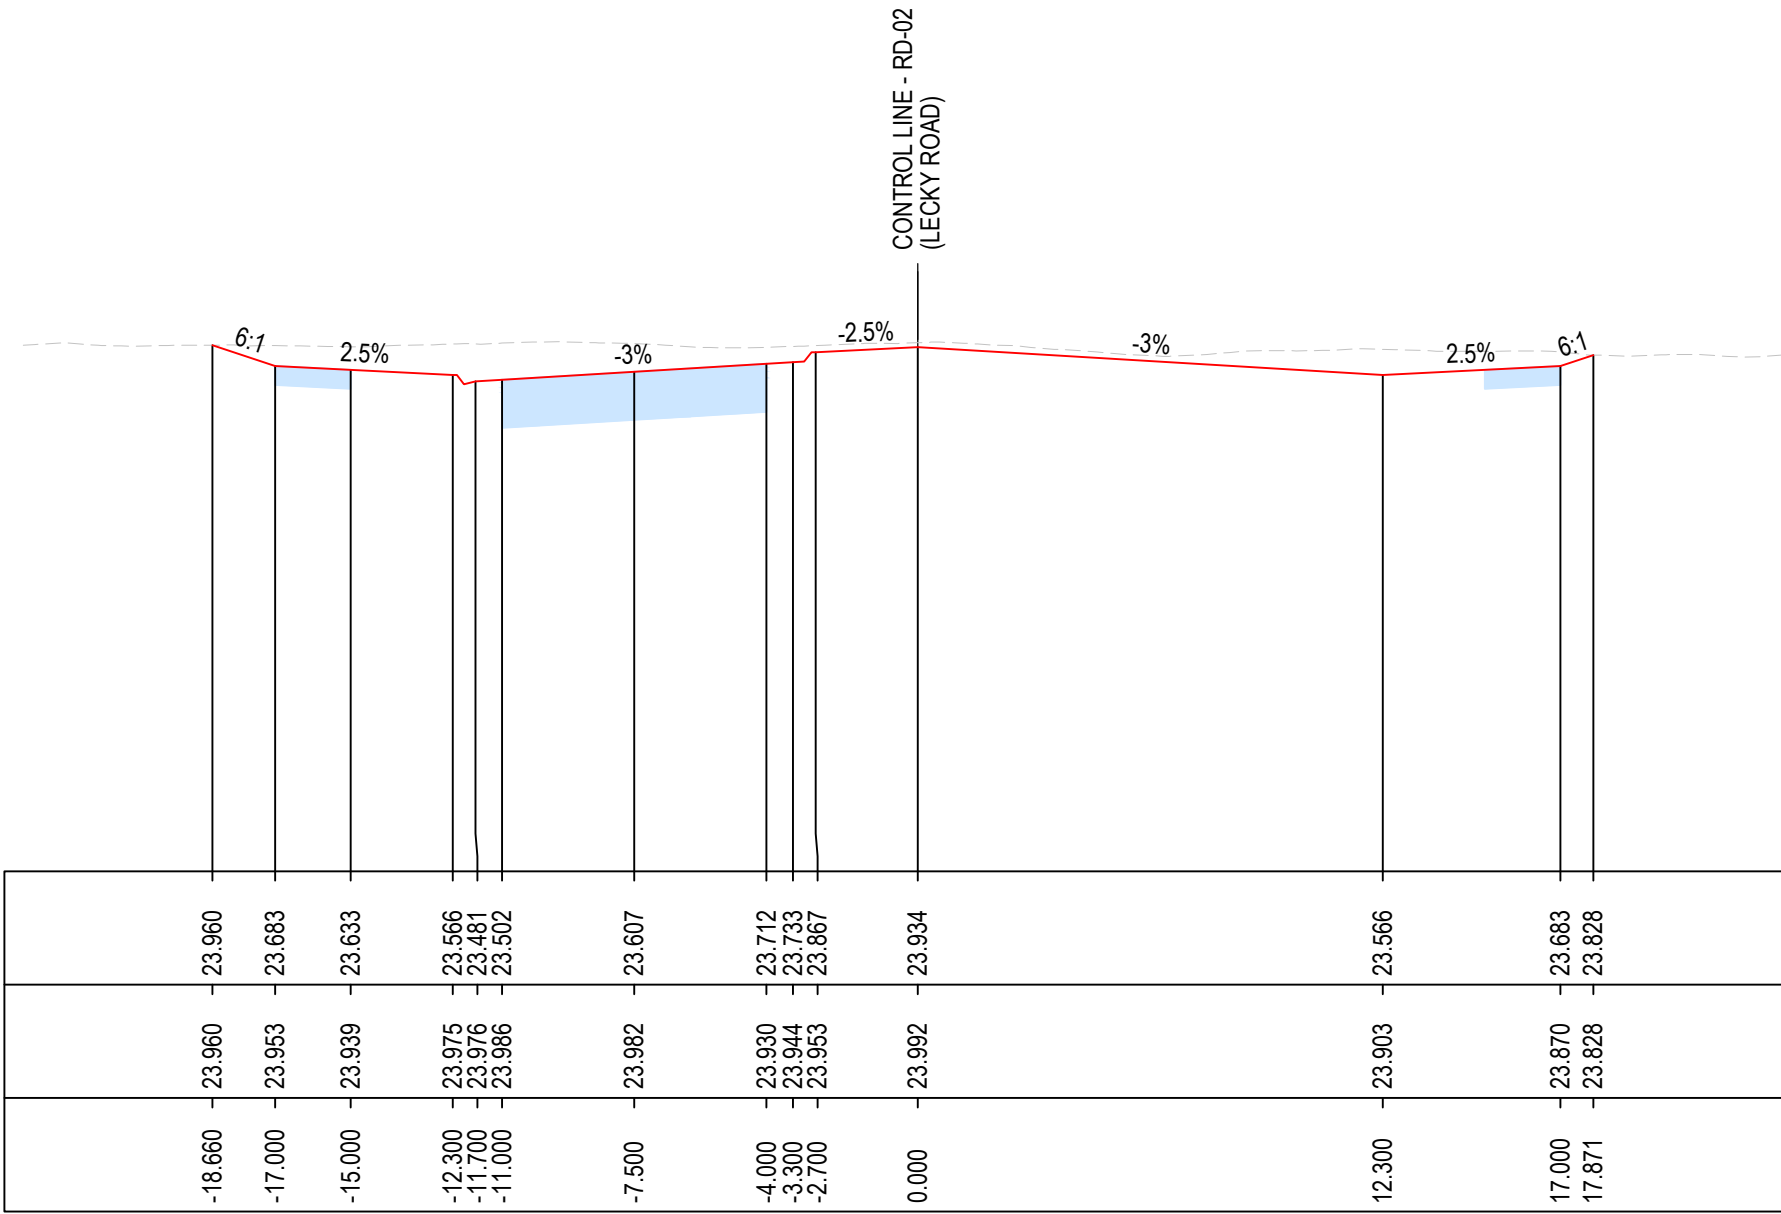

TYPICAL CROSS-SECTIONS - RD-02 (LECKY ROAD)

SCALE: H 1:200 V 1:100

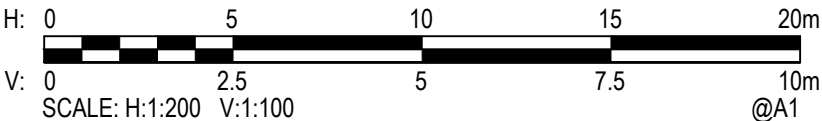


© Stantec Limited All Rights Reserved.
This document is produced by Stantec Limited solely for the benefit of and use by the client in accordance with the terms of the retainer. Stantec Limited does not and shall not assume any responsibility or liability whatsoever to any third party arising out of any use or reliance by third party on the content of this document.



Stantec
Stantec Australia Pty Ltd | ABN 17 007 820 322
Level 4, 501 Swanston Street
Melbourne VIC 3000
Tel: 03 8415 7777
Web: www.stantec.com/au

Drawn G.STENTON	Date 02-06-2023	Client VICTORIAN PLANNING AUTHORITY
Checked	Date	Project OFFICER SOUTH EMPLOYMENT PRECINCT PSP
Designed R.CROWLEY	Date 02-06-2023	OFFICER SOUTH ROAD OFFICER SOUTH 3809 VIC
Verified	Date	Title TRANSPORT CONCEPT DESIGN RD-02 - TYPICAL CROSS-SECTIONS SHEET 3 OF 3
Approved		Status FOR CONCEPT APPROVAL NOT TO BE USED FOR CONSTRUCTION PURPOSES
		SHEET No. 27 of 62
		DATUM MGA/AHD
		Scale AS SHOWN
		Size A1
		Drawing Number 304200666-0313
		Revision P2

DATE PLOTTED: 14 September 2023 6:05 PM BY: BECKMANS, TTM
XREFs: 304200666-XC-ANNO; 304200666-XC-INT-BATT; 304200666-XC-INT-SEC; 304200666-XC-INT-SERV; 304200666-XC-INT-TRM; 304200666-XC-TPZ; 304200666-XC-GFC
CAD File: 304200666-0401_0405.dwg

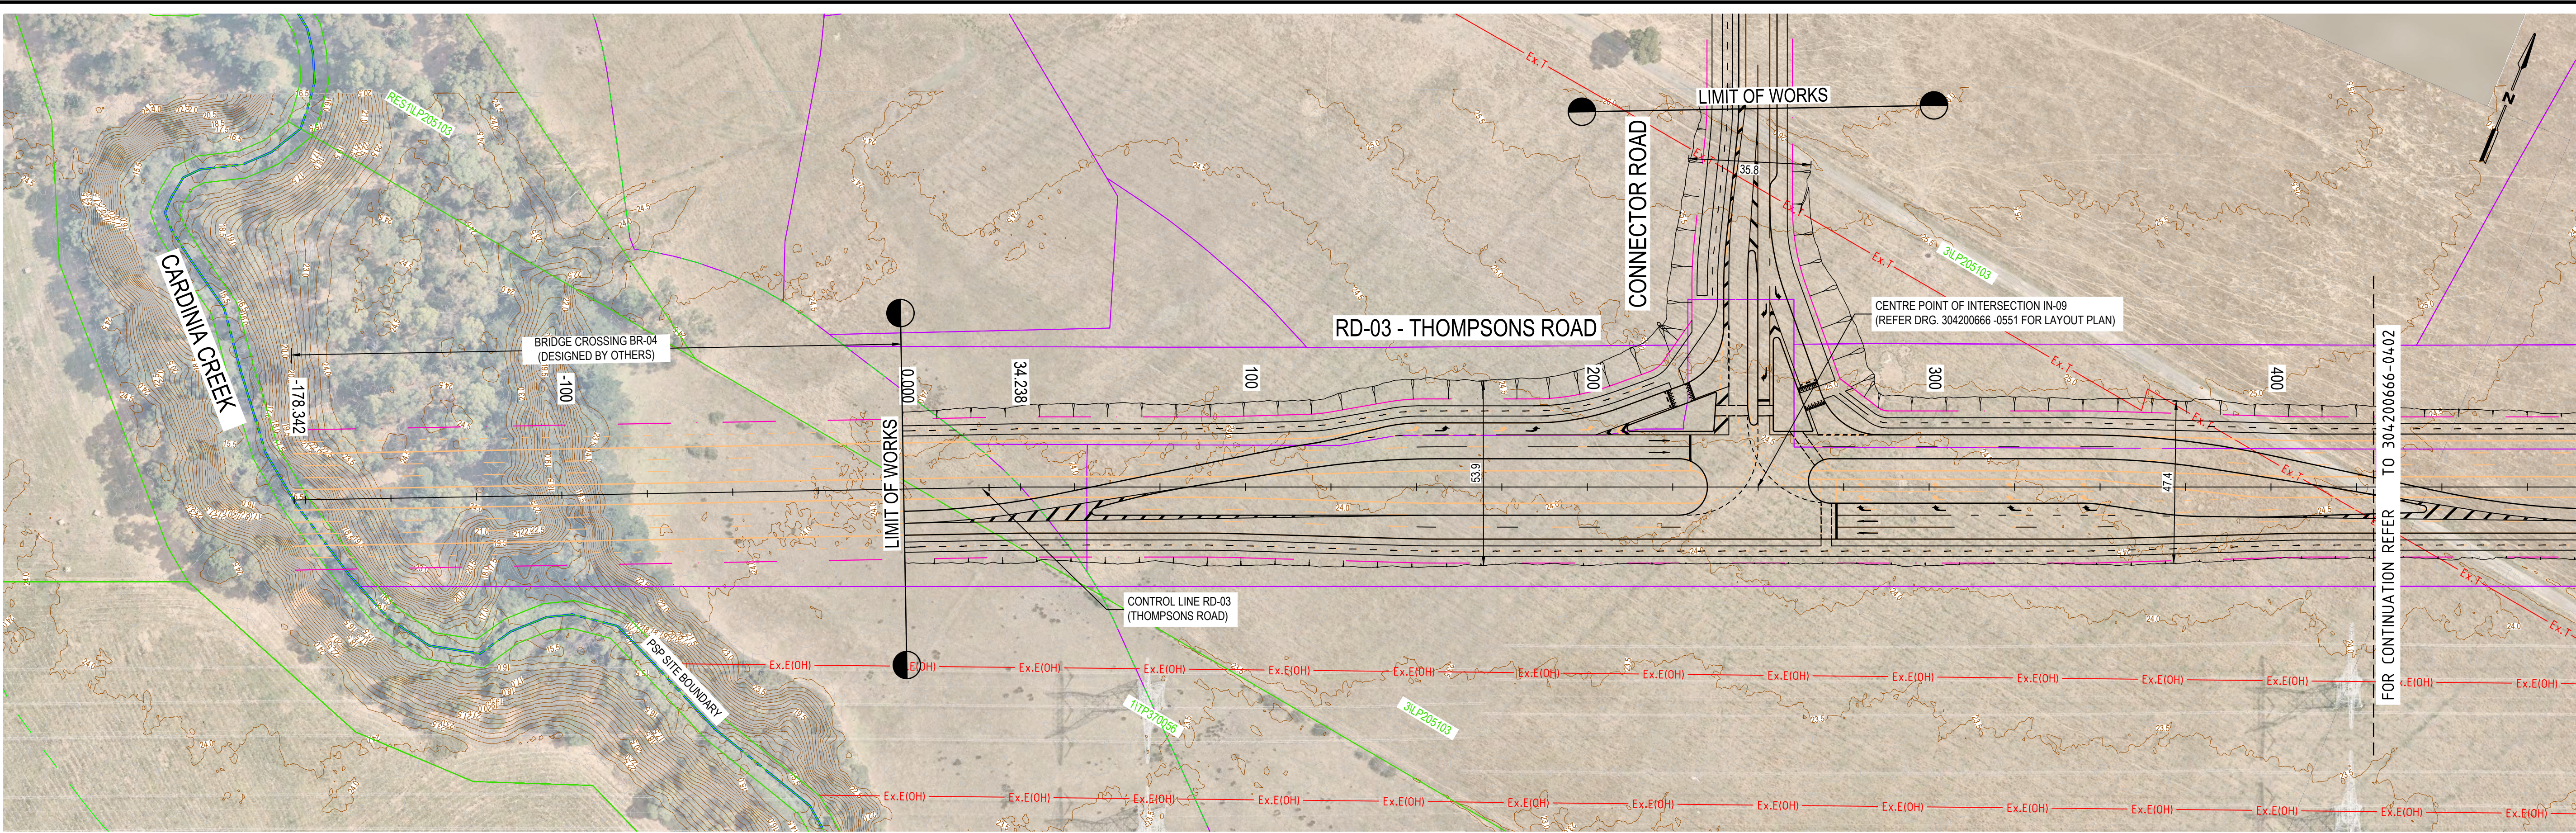

DISCLAIMER:
THE GEOMETRIC DESIGN OF ANY ROADS AND/OR INTERSECTION ON THIS DRAWING IS BASED ON LIDAR DATA AND HAS BEEN CARRIED OUT SOLELY FOR THE PURPOSE OF APPROXIMATE COSTING. STANTEC IS NOT LIABLE FOR ANY INACCURACY OF THE INFORMATION PROVIDED. FURTHER DETAILED WORKS ARE REQUIRED FOR ACCURACY.

- NOTES:**
1. CONCEPT 3D DESIGN TO IDENTIFY SUITABLE ROAD GEOMETRY AND EARTHWORKS REQUIREMENTS ONLY.
 2. DETAILED DESIGN WORK HAS NOT BEEN UNDERTAKEN.
 3. ALL EXISTING SERVICES SHOWN ARE BASED ON DIAL-BEFORE-YOU-DIG ENQUIRY DATA AND ARE INDICATIVE ONLY.

HORIZONTAL GEOMETRY

VERTICAL GEOMETRY

DESIGN LINE GRADING

DATUM R.L. 10.000

DESIGN LINE	-178.342	-175.000	-150.000	-125.000	-100.000	-75.000	-50.000	-25.000	0.000	25.000	34.238	41.658	50.000	75.000	86.658	100.000	125.000	131.658	150.000	175.000	200.000	225.000	231.658	250.000	275.000	300.000	325.000	350.000	356.658	375.000	381.658	400.000	421.658
EXISTING SURFACE	15.376	15.402	24.206	24.040	17.673	24.101	24.126	24.012	24.017	23.858	23.798	23.863	23.926	23.928	23.931	23.906	24.052	24.082	23.997	24.058	24.101	24.139	24.141	24.268	24.281	24.347	24.482	24.601	24.582	24.671	24.686	24.589	24.606
CHAINAGE	-178.342	-175.000	-150.000	-125.000	-100.000	-75.000	-50.000	-25.000	0.000	25.000	34.238	41.658	50.000	75.000	86.658	100.000	125.000	131.658	150.000	175.000	200.000	225.000	231.658	250.000	275.000	300.000	325.000	350.000	356.658	375.000	381.658	400.000	421.658

LONGITUDINAL SECTION - RD-03 (THOMPSONS ROAD)

SCALE: 1:1000 H 1:200 V



Rev.	Date	Description	Des.	Verif.	Appd.
P3	15-09-2023	AMENDED FINAL CONCEPT DESIGN SUBMISSION	KP	TB	MP
P2	15-08-2023	FINAL CONCEPT DESIGN SUBMISSION	KP	TB	MP
P1	02-06-2023	DRAFT CONCEPT DESIGN SUBMISSION	RC	MP	MP




© Stantec Limited All Rights Reserved.
This document is produced by Stantec Limited solely for the benefit of and use by the client in accordance with the terms of the retainer. Stantec Limited does not and shall not assume any responsibility or liability whatsoever to any third party arising out of any use or reliance by third party on the content of this document.




Drawn G.STENTON	Date 02-06-2023	Client VICTORIAN PLANNING AUTHORITY
Checked	Date	Project OFFICER SOUTH EMPLOYMENT PRECINCT PSP
Designed R.CROWLEY	Date 02-06-2023	OFFICER SOUTH ROAD OFFICER SOUTH 3809 VIC
Verified	Date	Title TRANSPORT CONCEPT DESIGN RD-03 (THOMPSONS RD) - PLAN & LONGITUDINAL SECTION SHEET 1 OF 5
Approved		Status FOR CONCEPT APPROVAL NOT TO BE USED FOR CONSTRUCTION PURPOSES
		SHEET No. 28 of 62
		DATUM MGA/AHD
		Scale AS SHOWN
		Size A1
		Drawing Number 304200666-0401
		Revision P3

DATE PLOTTED: 14 September 2023 6:07 PM BY: BECKMANS, T.M.
XREFs: 304200666-XC-ANNO; 304200666-XC-INT-BATT; 304200666-XC-CTRL; 304200666-XC-DES-INTRM; 304200666-XC-DES-ULT; 304200666-XC-TPZ; 304200666-XC-GGFC
CAD File: 304200666-0401_0405.dwg

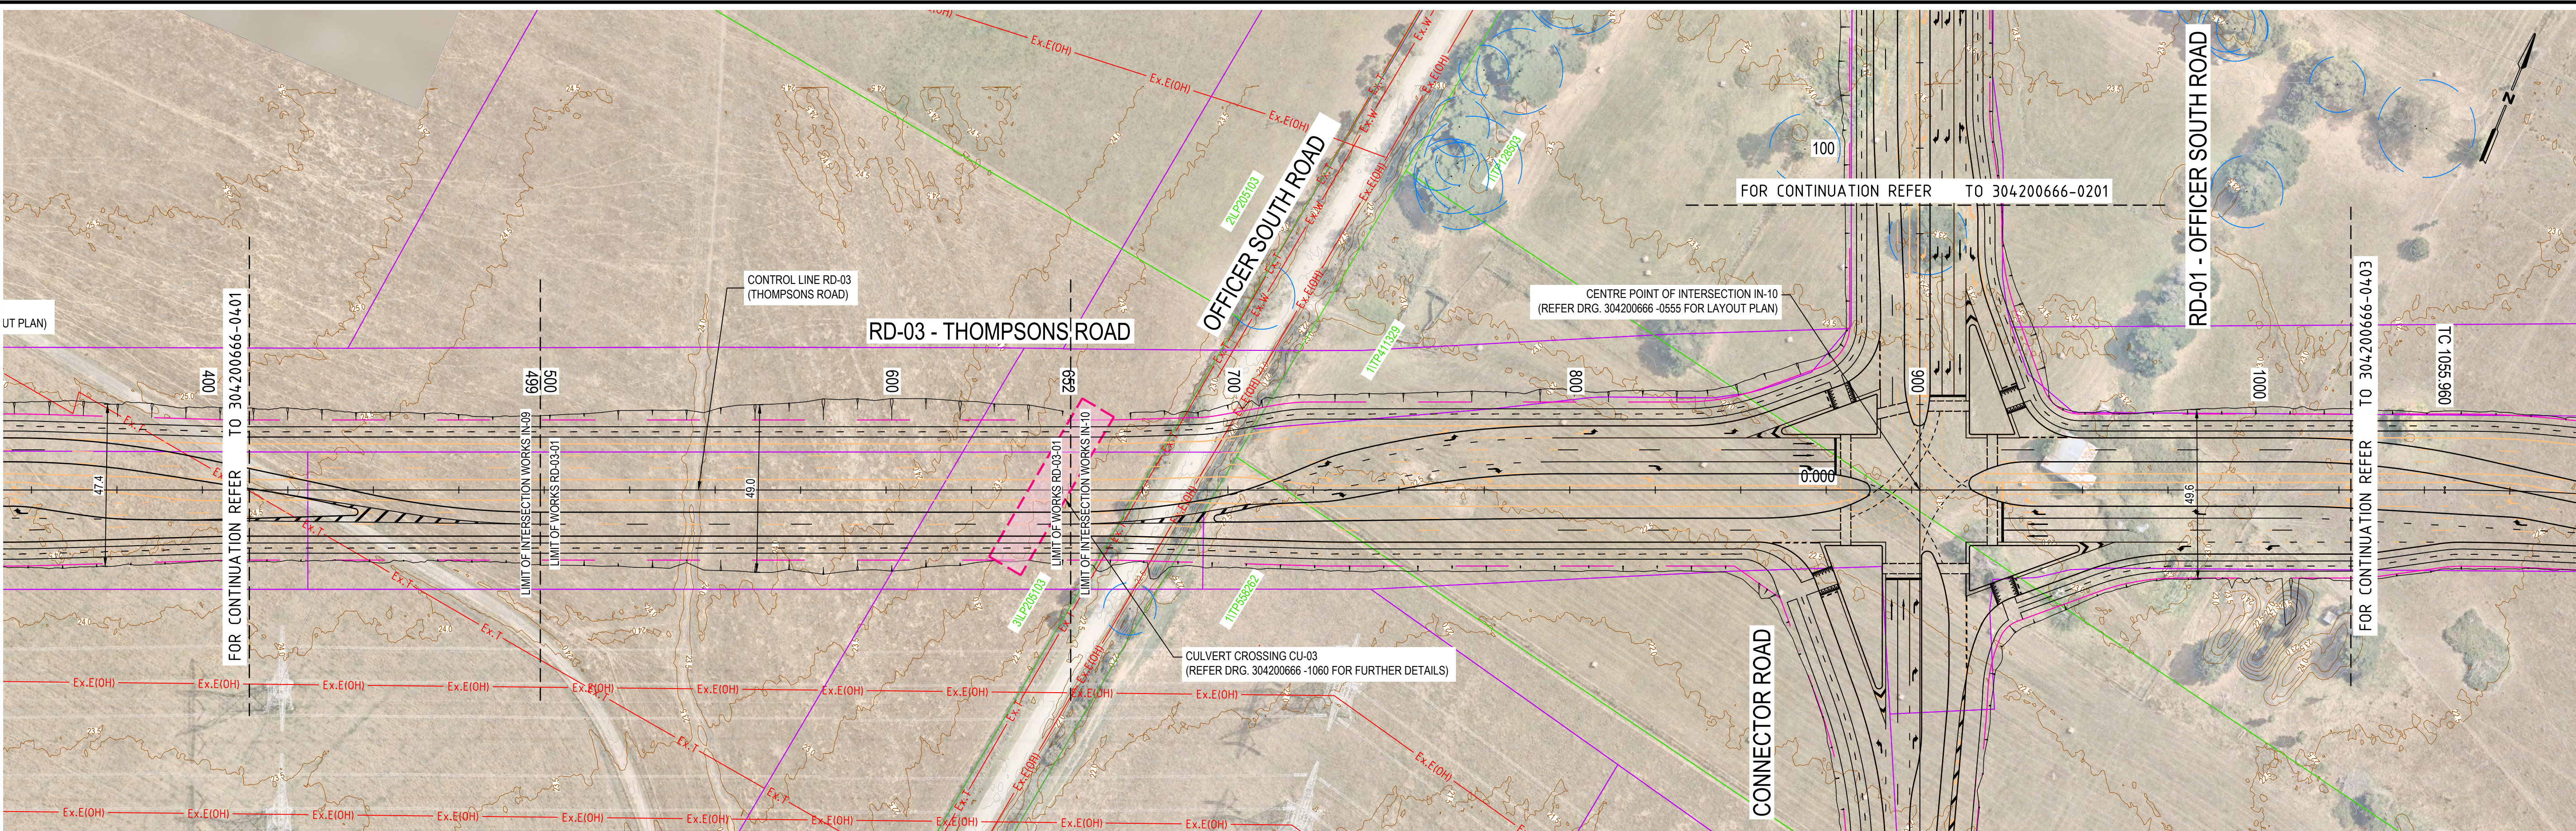

PLAN
SCALE: 1:1000

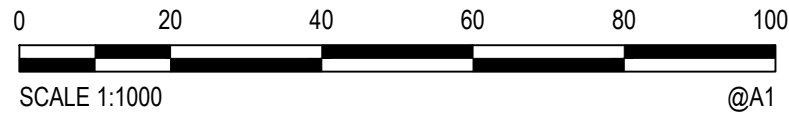

DISCLAIMER:
THE GEOMETRIC DESIGN OF ANY ROADS AND/OR INTERSECTION ON THIS DRAWING IS BASED ON LIDAR DATA AND HAS BEEN CARRIED OUT SOLELY FOR THE PURPOSE OF APPROXIMATE COSTING. STANTEC IS NOT LIABLE FOR ANY INACCURACY OF THE INFORMATION PROVIDED. FURTHER DETAILED WORKS ARE REQUIRED FOR ACCURACY.

- NOTES:
1. CONCEPT 3D DESIGN TO IDENTIFY SUITABLE ROAD GEOMETRY AND EARTHWORKS REQUIREMENTS ONLY.
 2. DETAILED DESIGN WORK HAS NOT BEEN UNDERTAKEN.
 3. ALL EXISTING SERVICES SHOWN ARE BASED ON DIAL-BEFORE-YOU-DIG ENQUIRY DATA AND ARE INDICATIVE ONLY.

HORIZONTAL GEOMETRY

VERTICAL GEOMETRY

DESIGN LINE GRADING

DATUM R.L. 10.000

DESIGN LINE


EXISTING SURFACE

CHAINAGE

FOR CONTINUATION REFER TO 304200666-0401	421.658	425.000	450.000	475.000	498.853	525.000	531.658	550.000	575.000	600.000	625.000	650.000	651.608	656.658	675.000	700.000	725.000	746.658	750.000	761.658	775.000	800.000	825.000	836.658	850.000	875.000	900.000	916.658	925.000	950.000	951.658	956.658	975.000	996.658	1000.000	1021.658	FOR CONTINUATION REFER TO 304200666-0403
	24.489	24.480	24.400	24.294	24.169	24.007	23.961	23.833	23.658	23.483	23.308	23.133	23.122	23.086	22.969	22.846	22.764	22.726	22.723	22.719	22.725	22.768	22.853	22.906	22.973	23.088	23.223	23.306	23.343	23.394	23.394	23.392	23.355	23.249	23.228	23.088	
	24.606	24.580	24.271	24.184	24.153	24.229	24.218	24.213	24.181	24.101	23.611	23.111	23.073	22.937	22.515	22.596	22.495	22.448	22.413	22.465	22.493	22.589	22.698	22.711	22.835	22.872	22.987	23.024	23.206	23.248	23.278	23.279	23.171	22.917	22.904	22.868	

LONGITUDINAL SECTION - RD-03 (THOMPSONS ROAD)

SCALE: 1:1000 H 1:200 V

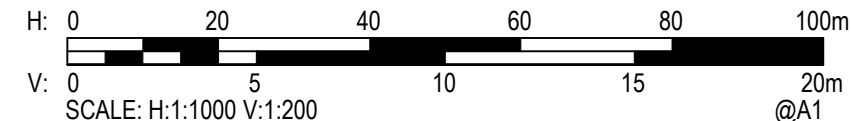

WARNING
BEWARE OF UNDERGROUND SERVICES
THE LOCATIONS OF UNDERGROUND SERVICES ARE APPROXIMATE ONLY AND THEIR EXACT POSITION SHOULD BE PROVEN ON SITE. NO GUARANTEE IS GIVEN THAT ALL EXISTING SERVICES ARE SHOWN

P3	15-09-2023	AMENDED FINAL CONCEPT DESIGN SUBMISSION	KP	TB	MP
P2	15-08-2023	FINAL CONCEPT DESIGN SUBMISSION	KP	TB	MP
P1	02-06-2023	DRAFT CONCEPT DESIGN SUBMISSION	RC	MP	MP
Rev.	Date	Description	Des.	Verif.	Appd.




© Stantec Limited All Rights Reserved.
This document is produced by Stantec Limited solely for the benefit of and use by the client in accordance with the terms of the retainer. Stantec Limited does not and shall not assume any responsibility or liability whatsoever to any third party arising out of any use or reliance by third party on the content of this document.



Drawn G.STENTON	Date 02-06-2023	Client VICTORIAN PLANNING AUTHORITY
Checked	Date	Project OFFICER SOUTH EMPLOYMENT PRECINCT PSP
Designed R.CROWLEY	Date 02-06-2023	OFFICER SOUTH ROAD OFFICER SOUTH 3809 VIC
Verified	Date	Title TRANSPORT CONCEPT DESIGN RD-03 (THOMPSONS RD) - PLAN & LONGITUDINAL SECTION SHEET 2 OF 5
Approved		

Status FOR CONCEPT APPROVAL NOT TO BE USED FOR CONSTRUCTION PURPOSES	SHEET No. 29 of 62	DATUM MGA/AHD	Scale AS SHOWN	Size A1
Drawing Number 304200666-0402	Revision P3			

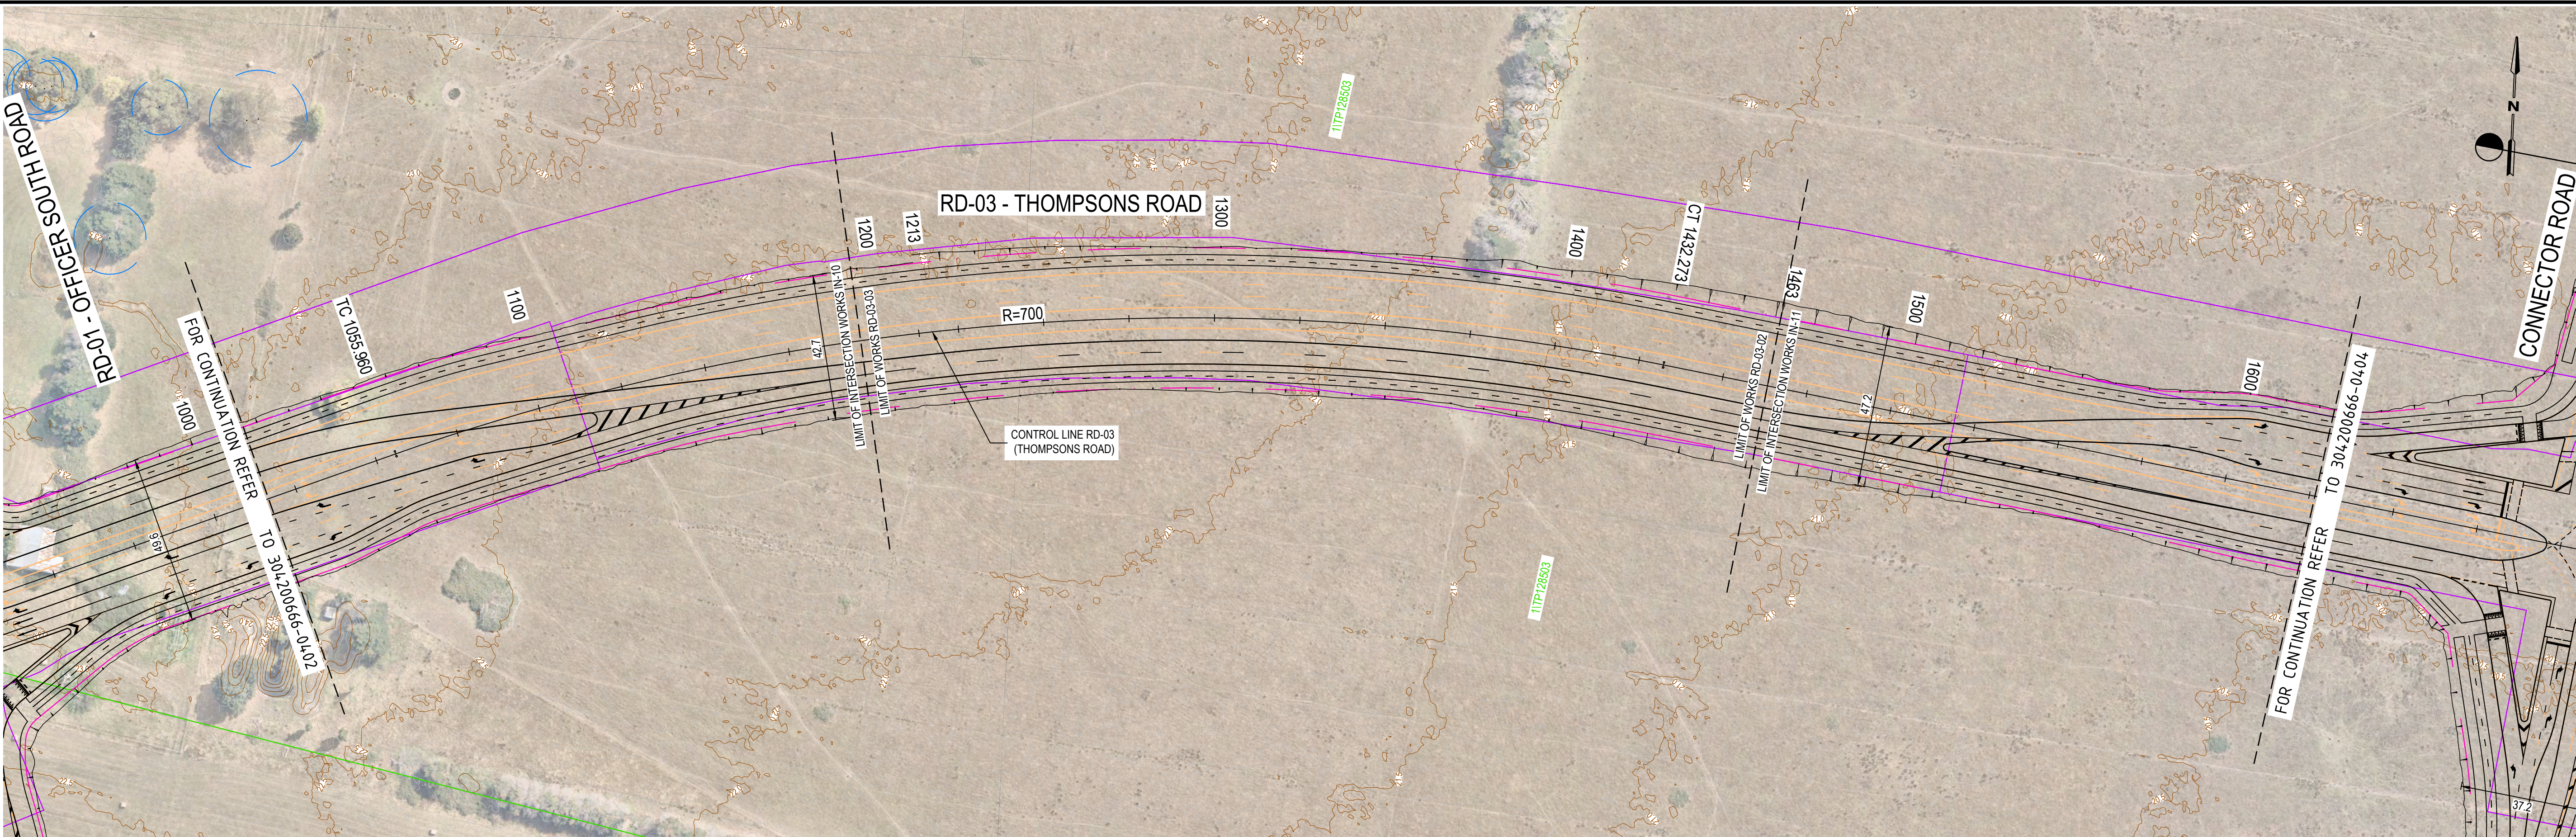

DISCLAIMER:
THE GEOMETRIC DESIGN OF ANY ROADS AND/OR INTERSECTION ON THIS DRAWING IS BASED ON LIDAR DATA AND HAS BEEN CARRIED OUT SOLELY FOR THE PURPOSE OF APPROXIMATE COSTING. STANTEC IS NOT LIABLE FOR ANY INACCURACY OF THE INFORMATION PROVIDED. FURTHER DETAILED WORKS ARE REQUIRED FOR ACCURACY.

- NOTES:**
1. CONCEPT 3D DESIGN TO IDENTIFY SUITABLE ROAD GEOMETRY AND EARTHWORKS REQUIREMENTS ONLY.
 2. DETAILED DESIGN WORK HAS NOT BEEN UNDERTAKEN.
 3. ALL EXISTING SERVICES SHOWN ARE BASED ON DIAL-BEFORE-YOU-DIG ENQUIRY DATA AND ARE INDICATIVE ONLY.

HORIZONTAL GEOMETRY

VERTICAL GEOMETRY


DESIGN LINE GRADING

DATUM R.L. 10.000

CHAINAGE	EXISTING SURFACE	DESIGN LINE
1021.658	22.868	23.088
1025.000	22.875	23.067
1050.000	22.788	22.906
1055.960	22.735	22.868
1075.000	22.679	22.746
1100.000	22.518	22.585
1116.658	22.446	22.478
1125.000	22.403	22.428
1150.000	22.342	22.319
1174.158	22.312	22.273
1175.000	22.315	22.273
1180.944	22.330	22.271
1200.000	22.336	22.289
1213.399	22.338	22.324
1225.000	22.321	22.368
1231.658	22.387	22.400
1250.000	22.374	22.493
1271.658	22.427	22.603
1275.000	22.386	22.618
1291.944	22.292	22.654
1300.000	22.174	22.646
1311.658	22.164	22.605
1325.000	22.101	22.517
1350.000	21.965	22.233
1351.658	21.942	22.208
1375.000	21.734	21.860
1400.000	21.505	21.487
1421.658	21.396	21.163
1425.000	21.353	21.115
1432.273	21.379	21.019
1450.000	21.283	20.841
1461.658	21.191	20.766
1463.295	21.170	20.758
1475.000	21.125	20.723
1481.372	21.093	20.718
1500.000	21.061	20.761
1501.658	21.002	20.769
1525.000	20.909	20.887
1550.000	20.825	21.014
1561.658	20.766	21.073
1575.000	20.689	21.132
1600.000	20.646	21.194
1612.372	20.654	21.202
1614.158	20.674	21.202
1621.658	20.668	21.198

LONGITUDINAL SECTION - RD-03 (THOMPSONS ROAD)

SCALE: 1:1000 H 1:200 V

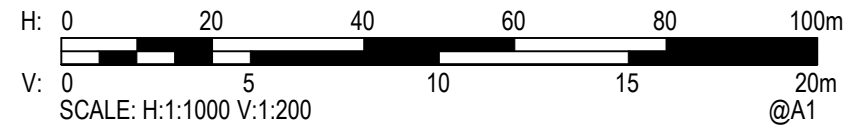

WARNING
BEWARE OF UNDERGROUND SERVICES
THE LOCATIONS OF UNDERGROUND SERVICES ARE APPROXIMATE ONLY AND THEIR EXACT POSITION SHOULD BE PROVEN ON SITE. NO GUARANTEE IS GIVEN THAT ALL EXISTING SERVICES ARE SHOWN

Rev.	Date	Description	Des.	Verif.	Appd.
P3	15-09-2023	AMENDED FINAL CONCEPT DESIGN SUBMISSION	KP	TB	MP
P2	15-08-2023	FINAL CONCEPT DESIGN SUBMISSION	KP	TB	MP
P1	02-06-2023	DRAFT CONCEPT DESIGN SUBMISSION	RC	MP	MP



© Stantec Limited All Rights Reserved.
This document is produced by Stantec Limited solely for the benefit of and use by the client in accordance with the terms of the retainer. Stantec Limited does not and shall not assume any responsibility or liability whatsoever to any third party arising out of any use or reliance by third party on the content of this document.

Stantec Australia Pty Ltd | ABN 17 007 820 322
Level 4, 501 Swanston Street
Melbourne VIC 3000
Tel: 03 8415 7777
Web: www.stantec.com/au

Drawn G.STENTON	Date 02-06-2023	Client VICTORIAN PLANNING AUTHORITY
Checked	Date	Project OFFICER SOUTH EMPLOYMENT PRECINCT PSP
Designed R.CROWLEY	Date 02-06-2023	OFFICER SOUTH ROAD OFFICER SOUTH 3809 VIC
Verified	Date	Title TRANSPORT CONCEPT DESIGN RD-03 (THOMPSONS RD) - PLAN & LONGITUDINAL SECTION SHEET 3 OF 5
Approved		Status FOR CONCEPT APPROVAL NOT TO BE USED FOR CONSTRUCTION PURPOSES
		SHEET No. 30 of 62
		DATUM MGA/AHD
		Scale AS SHOWN
		Size A1
		Drawing Number 304200666-0403
		Revision P3